



GARDEN FLOOR PLAN

1/4" = 1'-0"

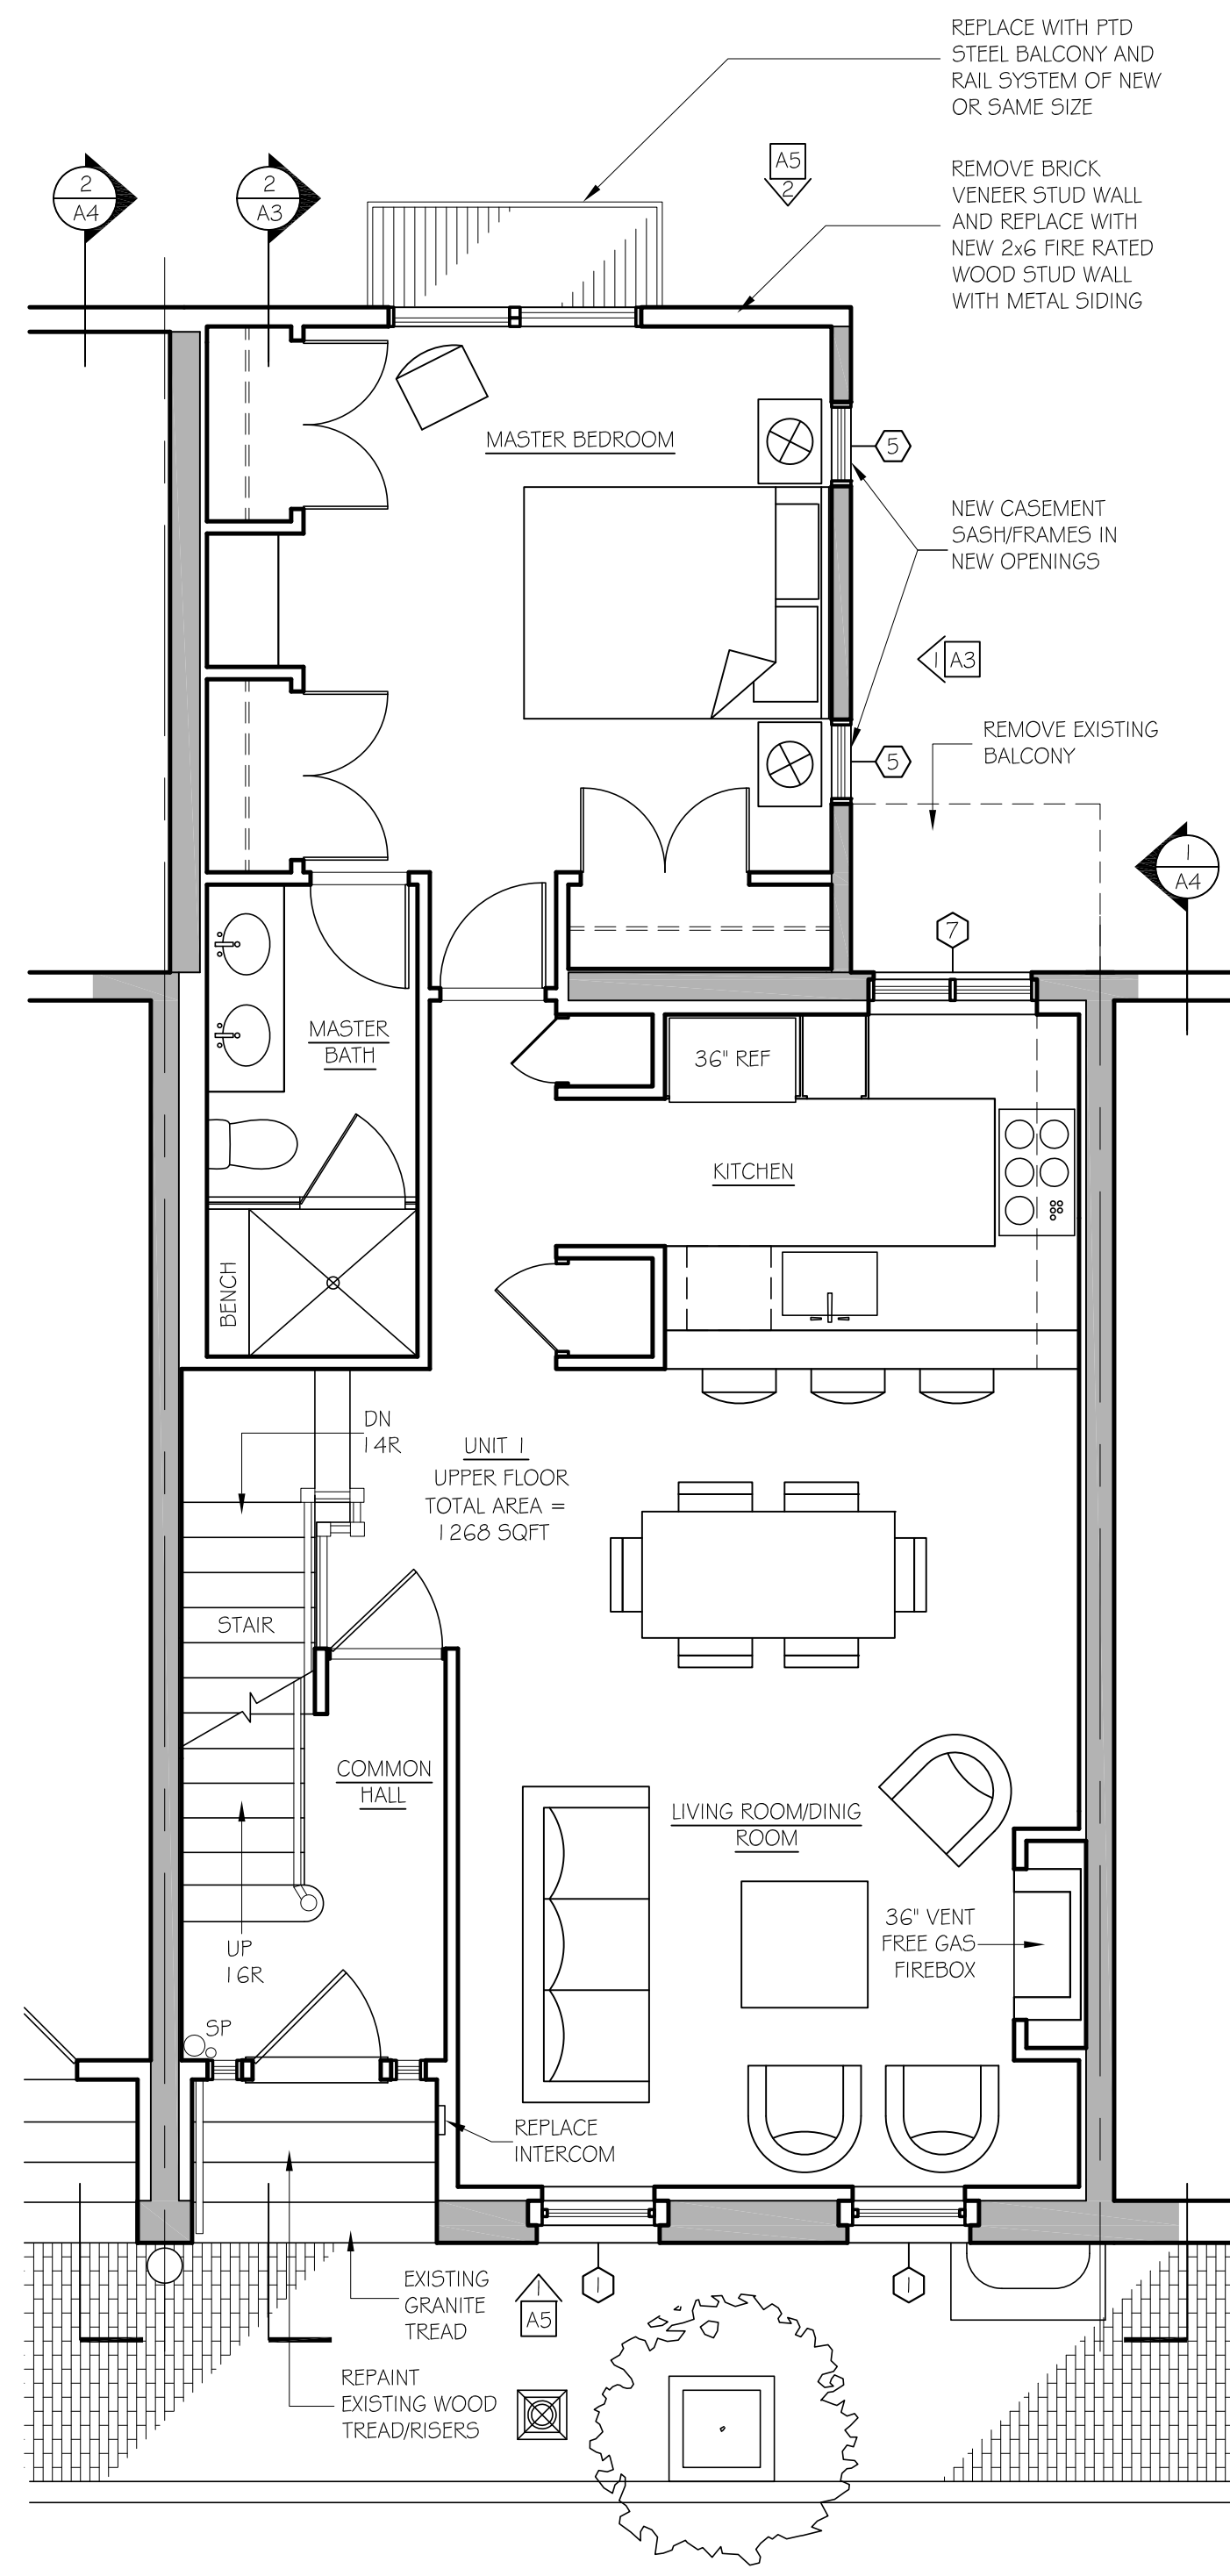


FIRST FLOOR PLAN

1/4" = 1'-0"

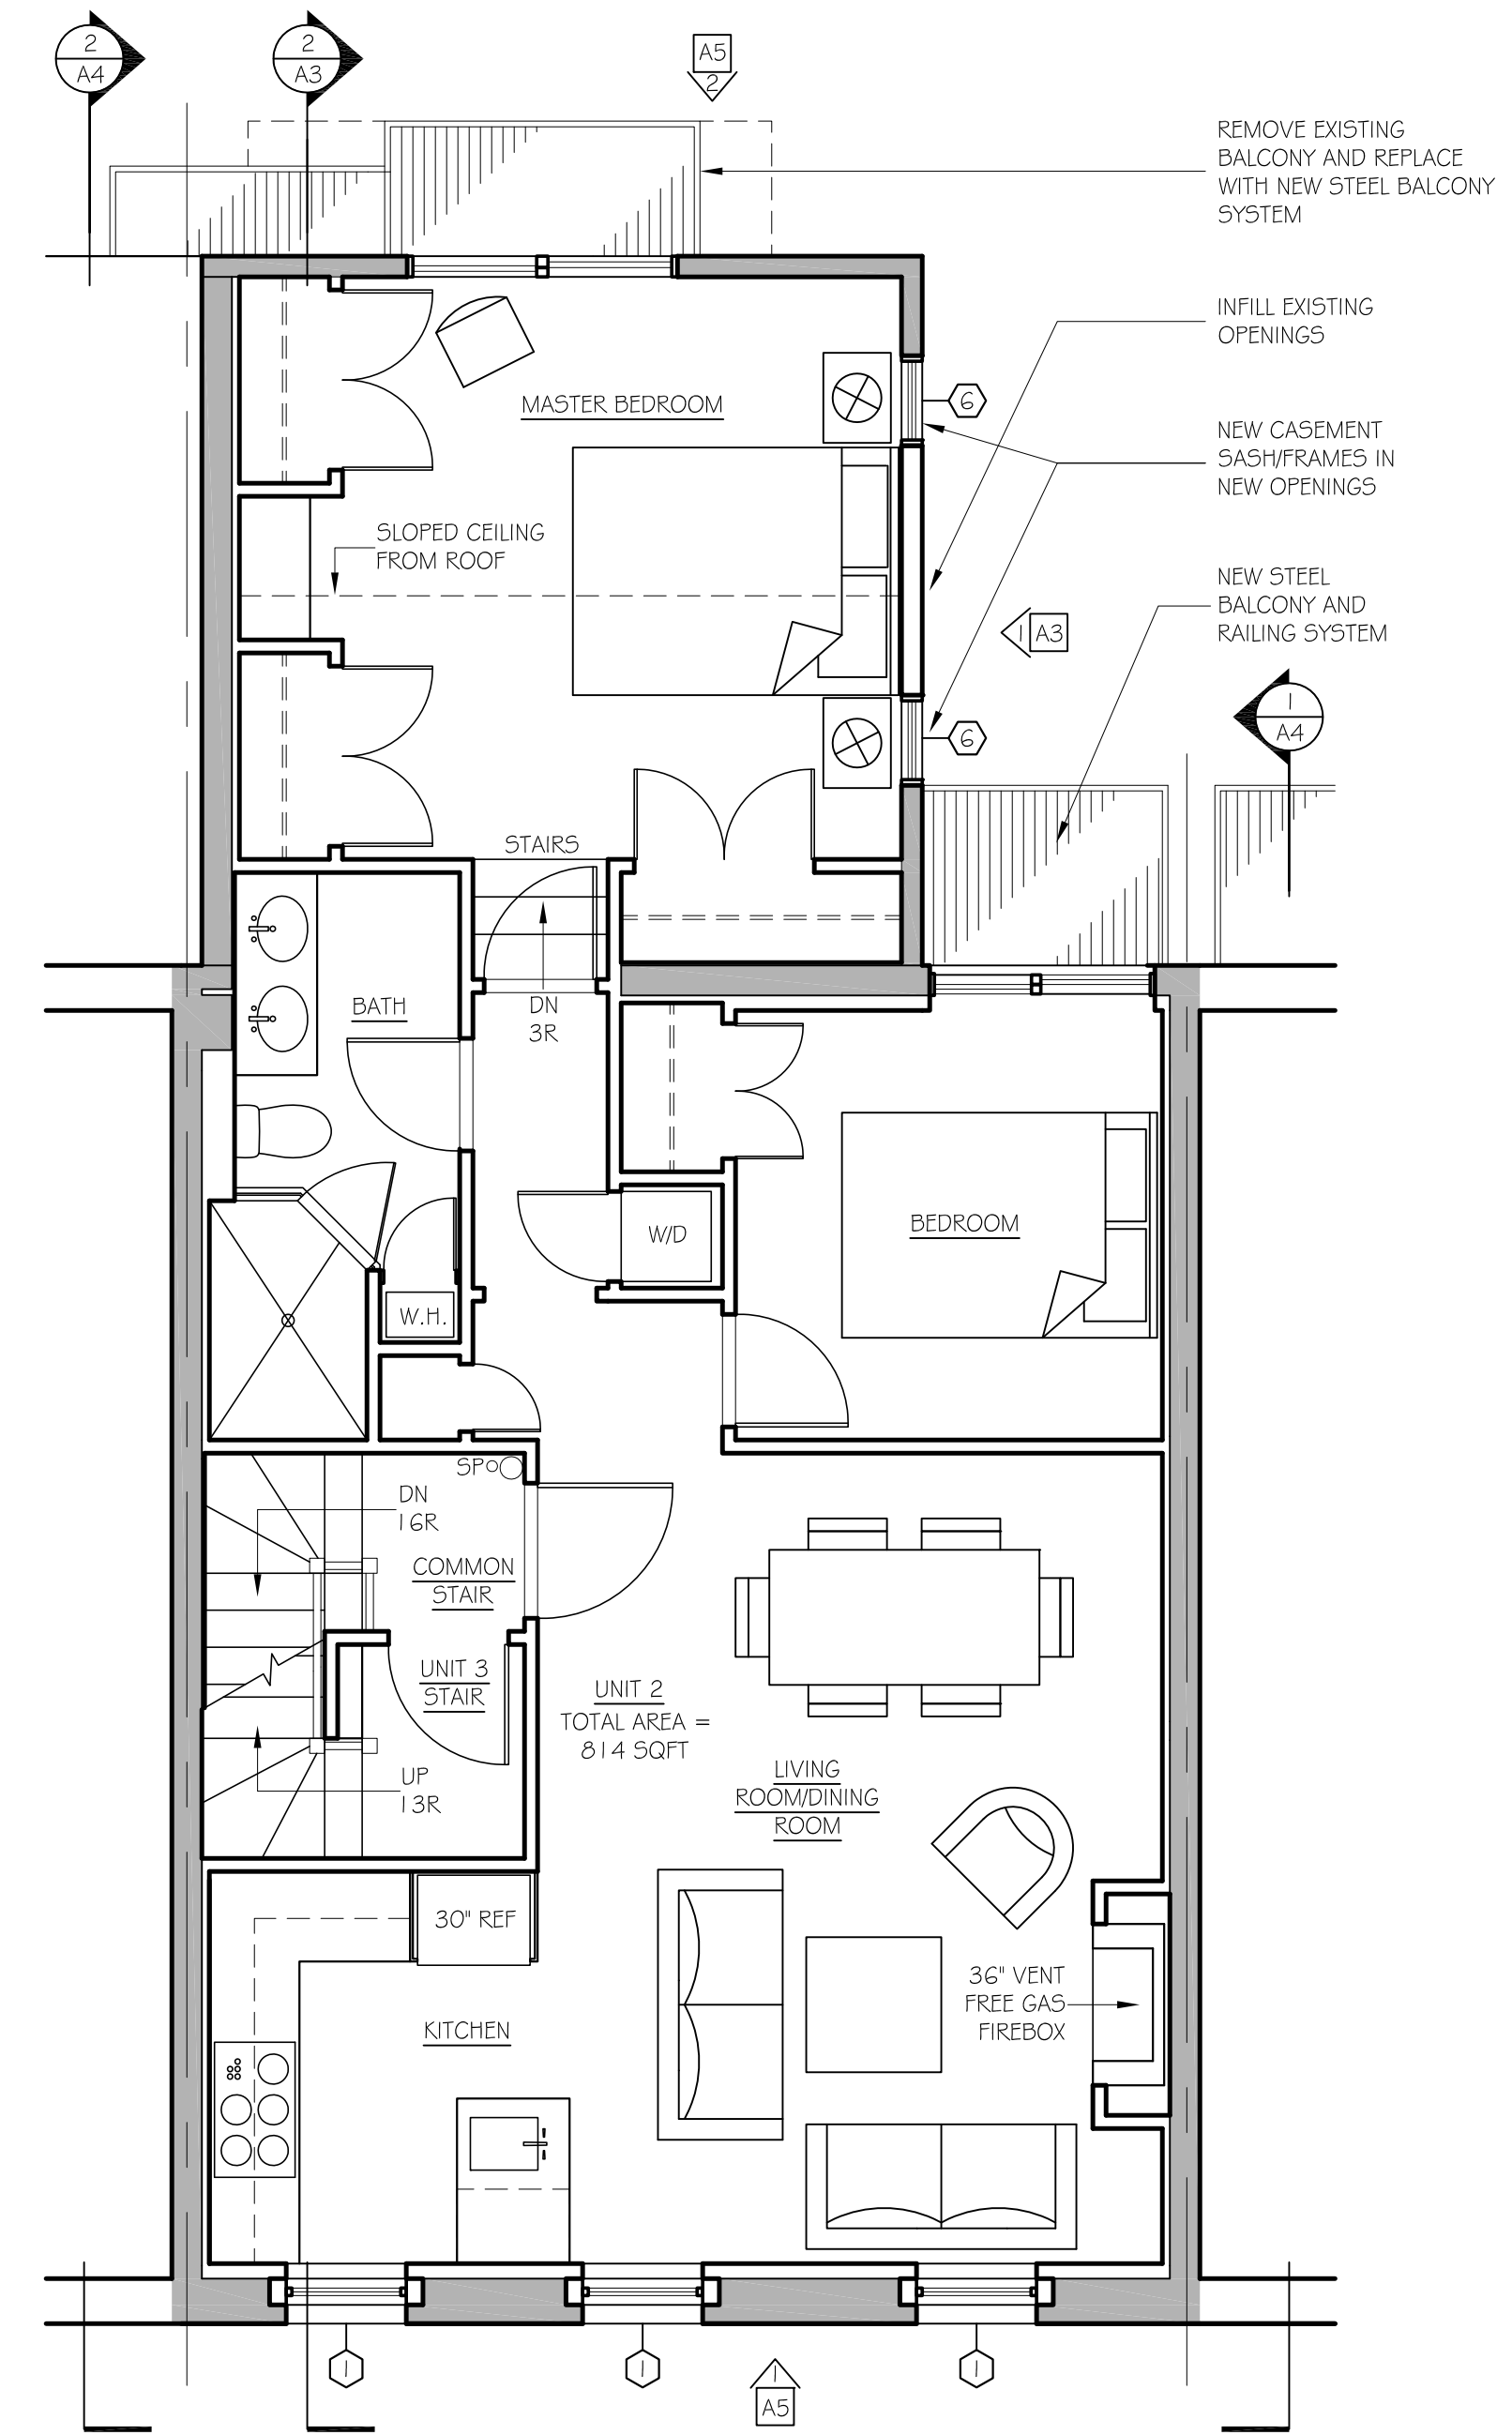


SECOND FLOOR PLAN


1/4" = 1'-0"

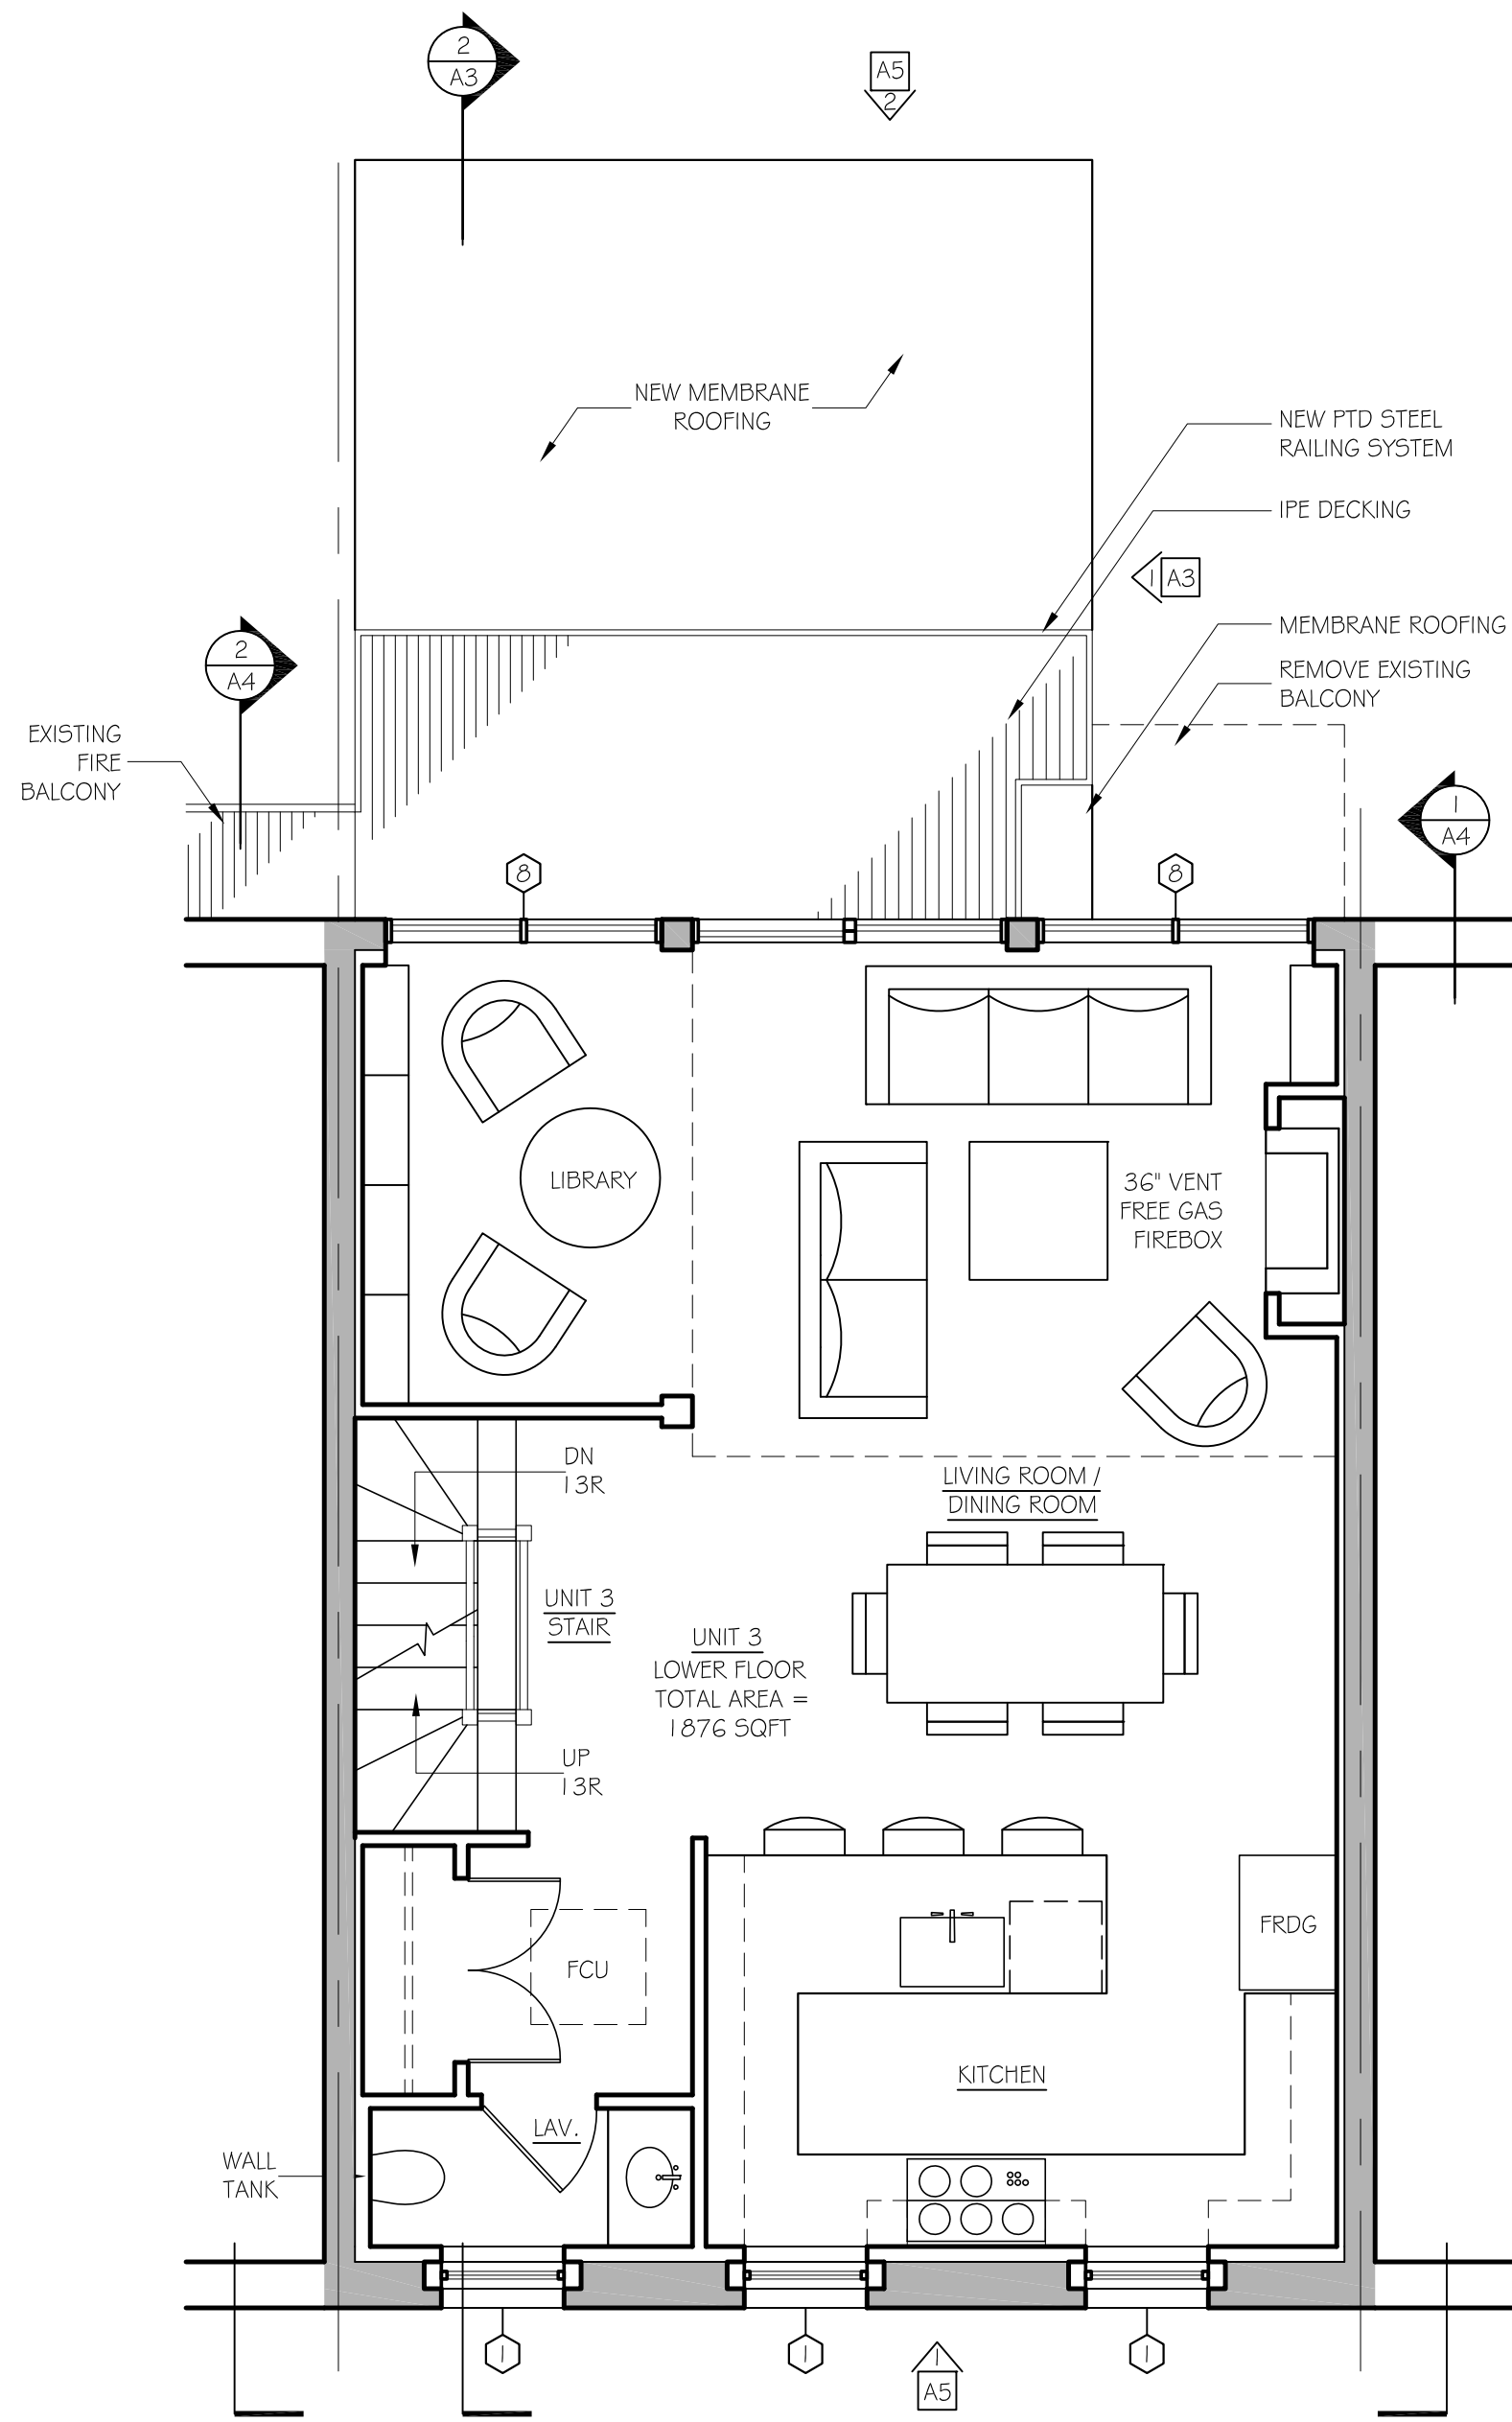


THIRD FLOOR PLAN
1/4" = 1'-0"

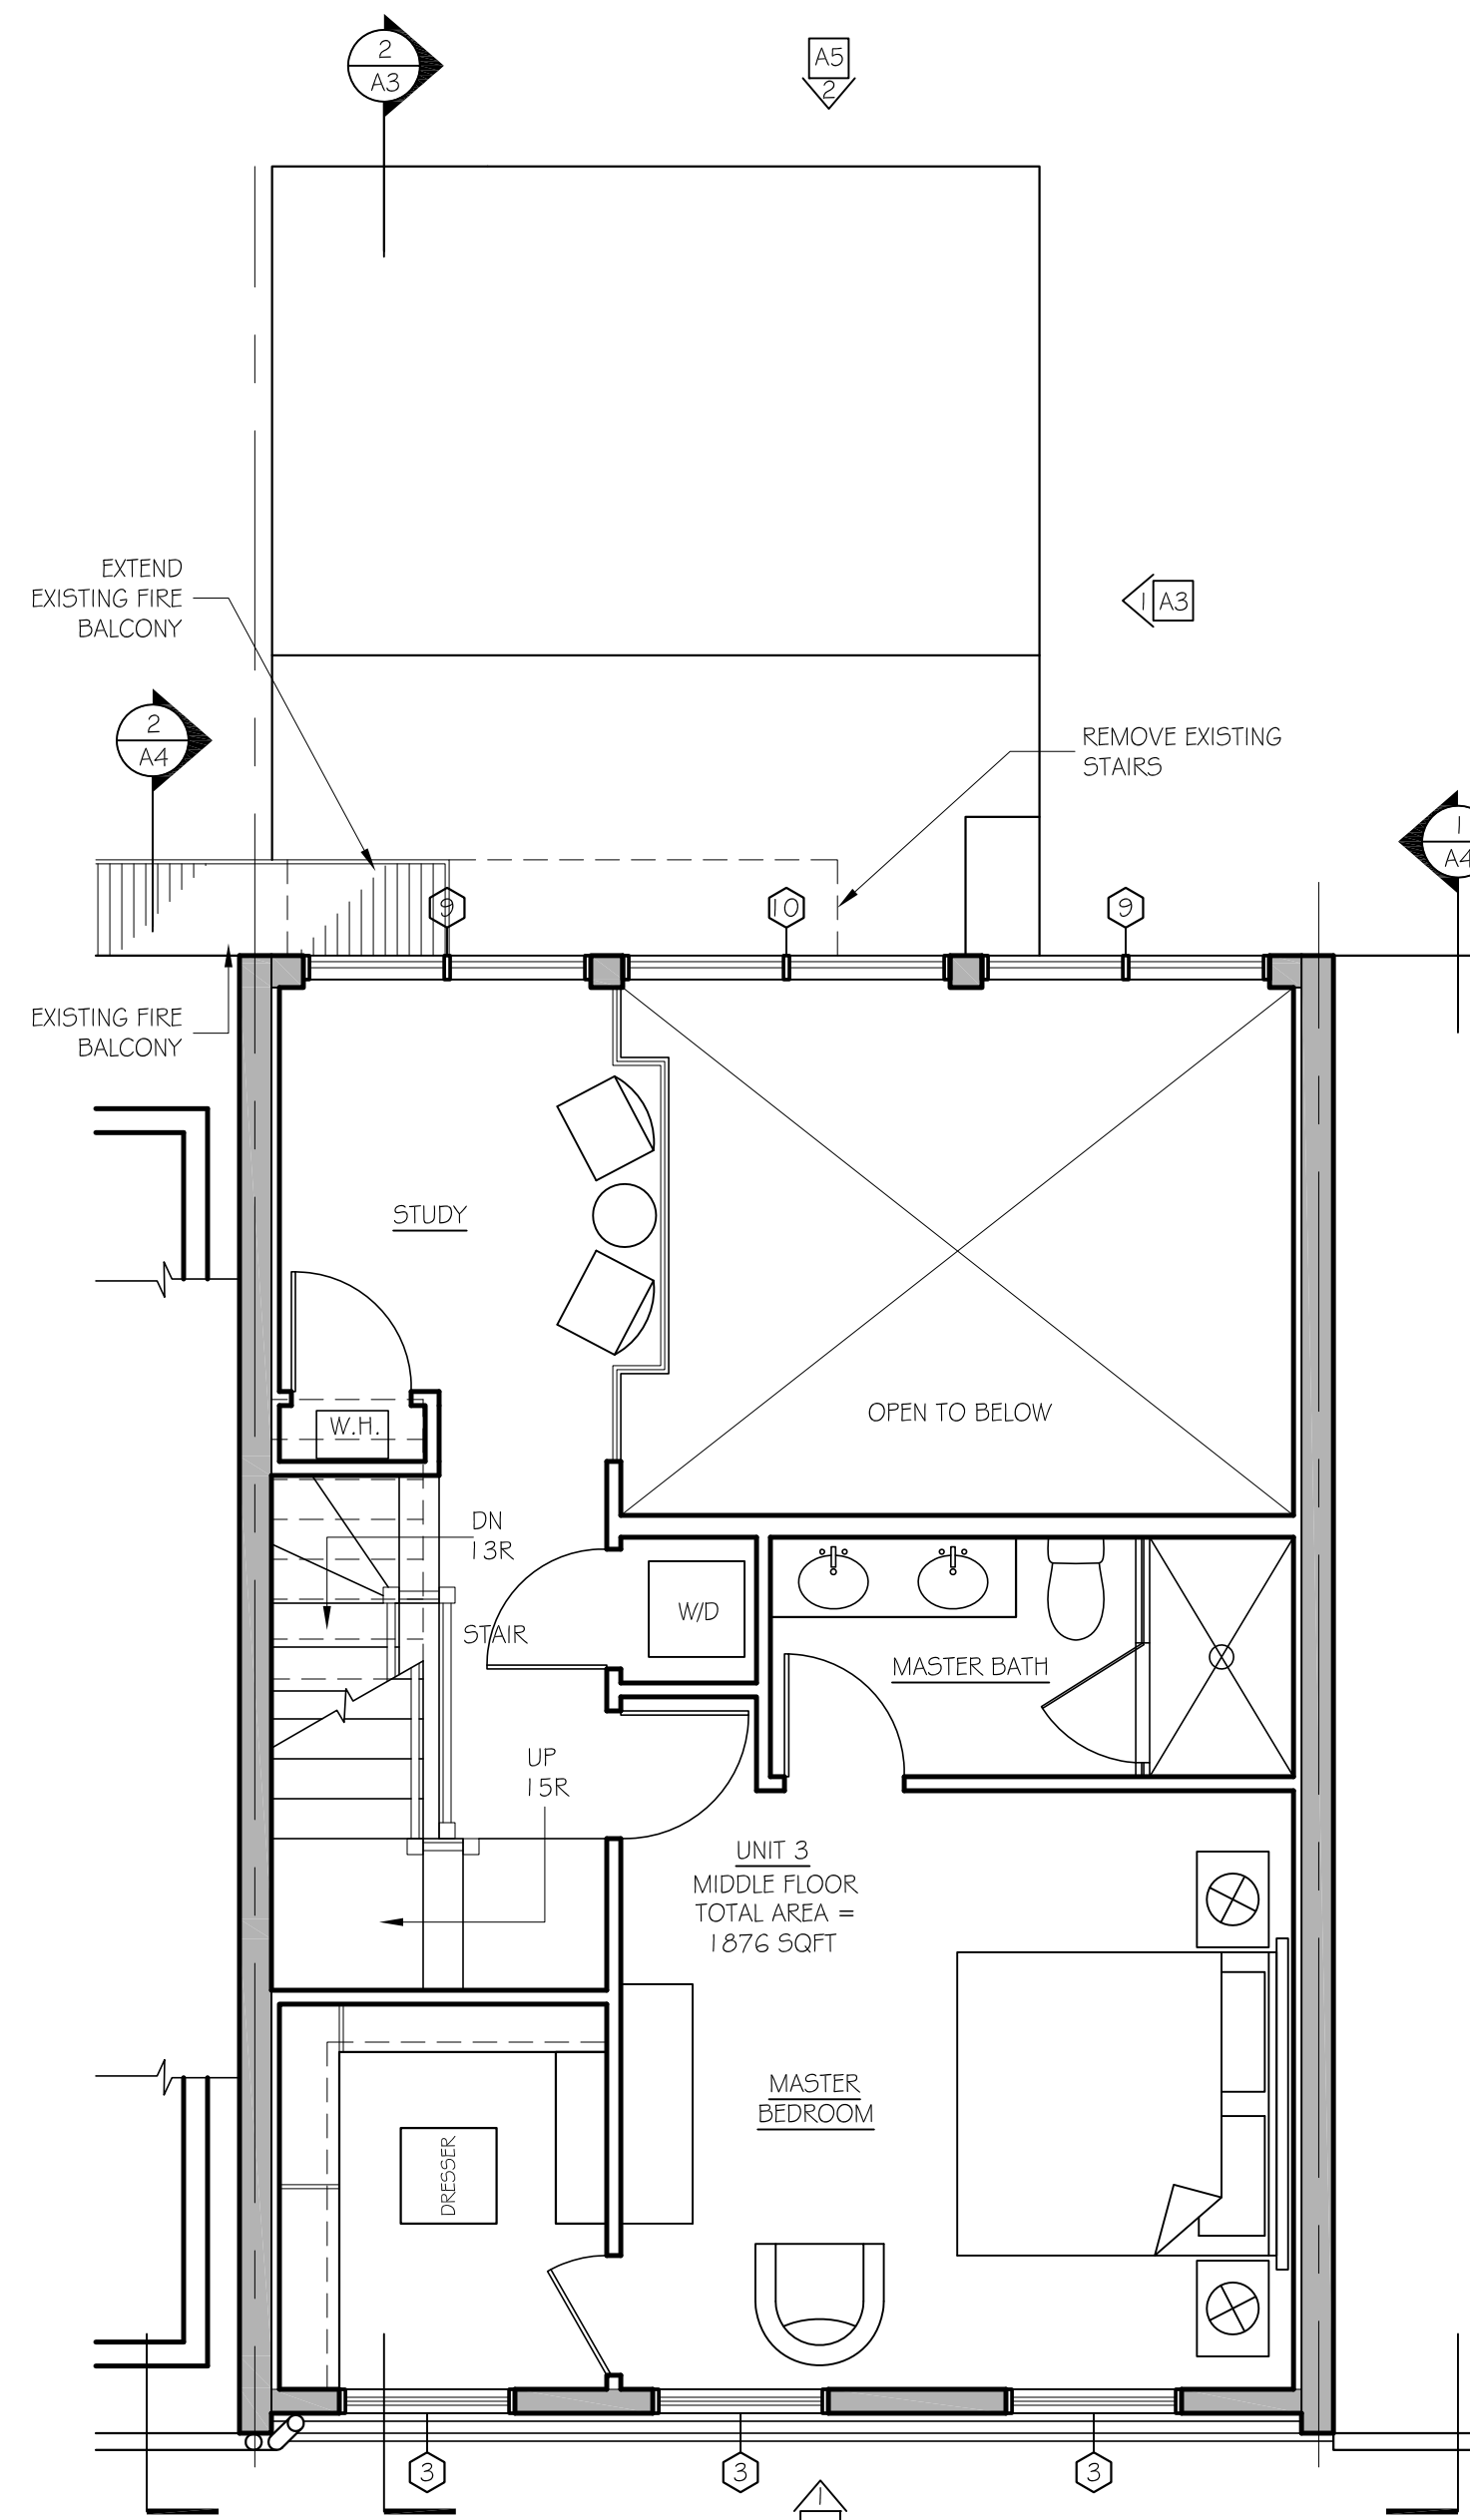


FOURTH FLOOR PLAN
1/4" = 1'-0"

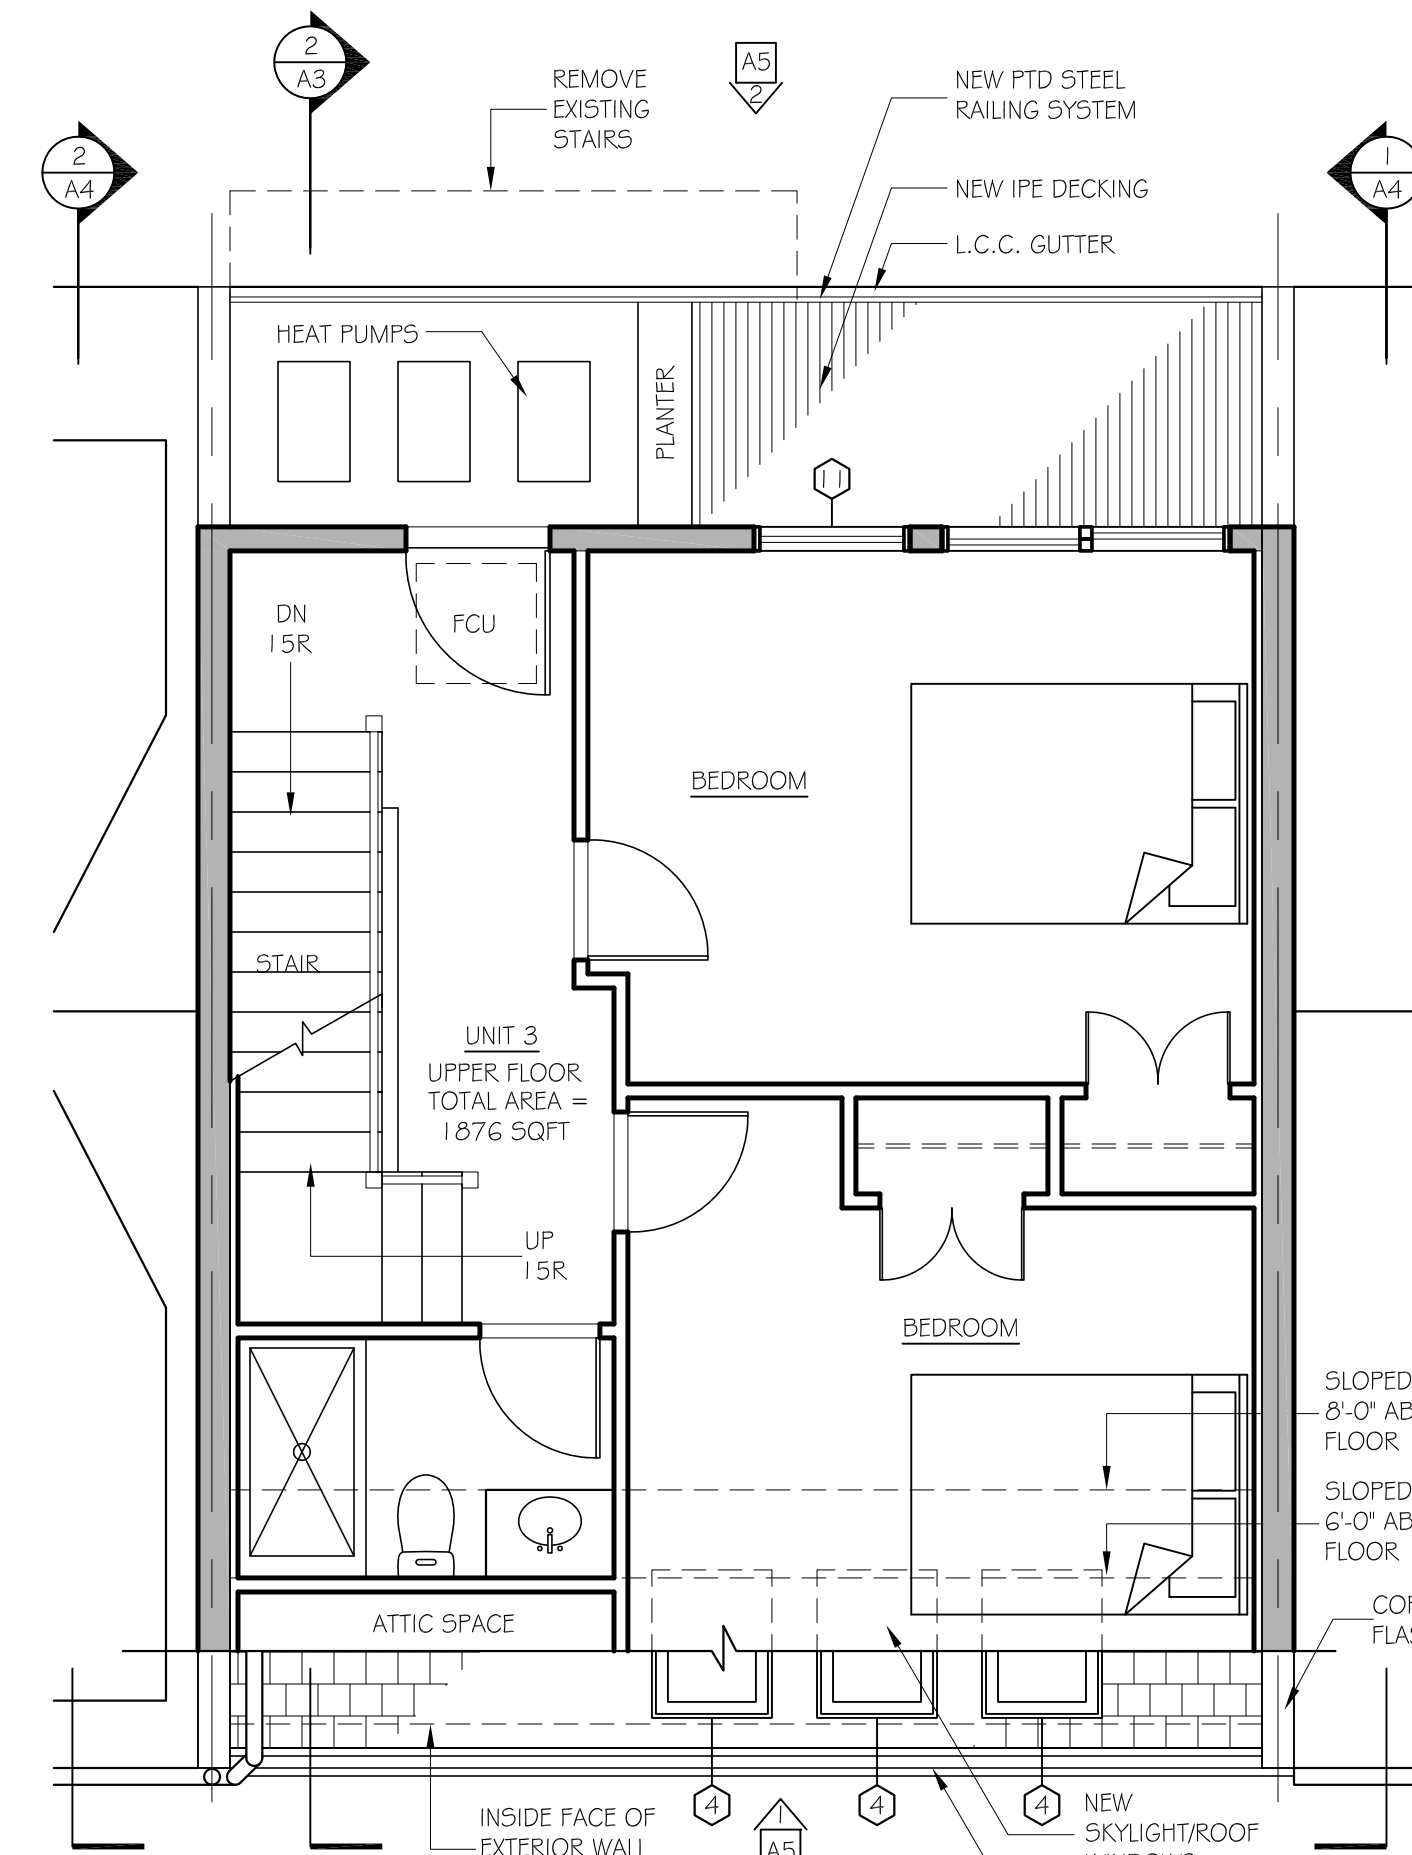


FIFTH FLOOR PLAN
1/4" = 1'-0"

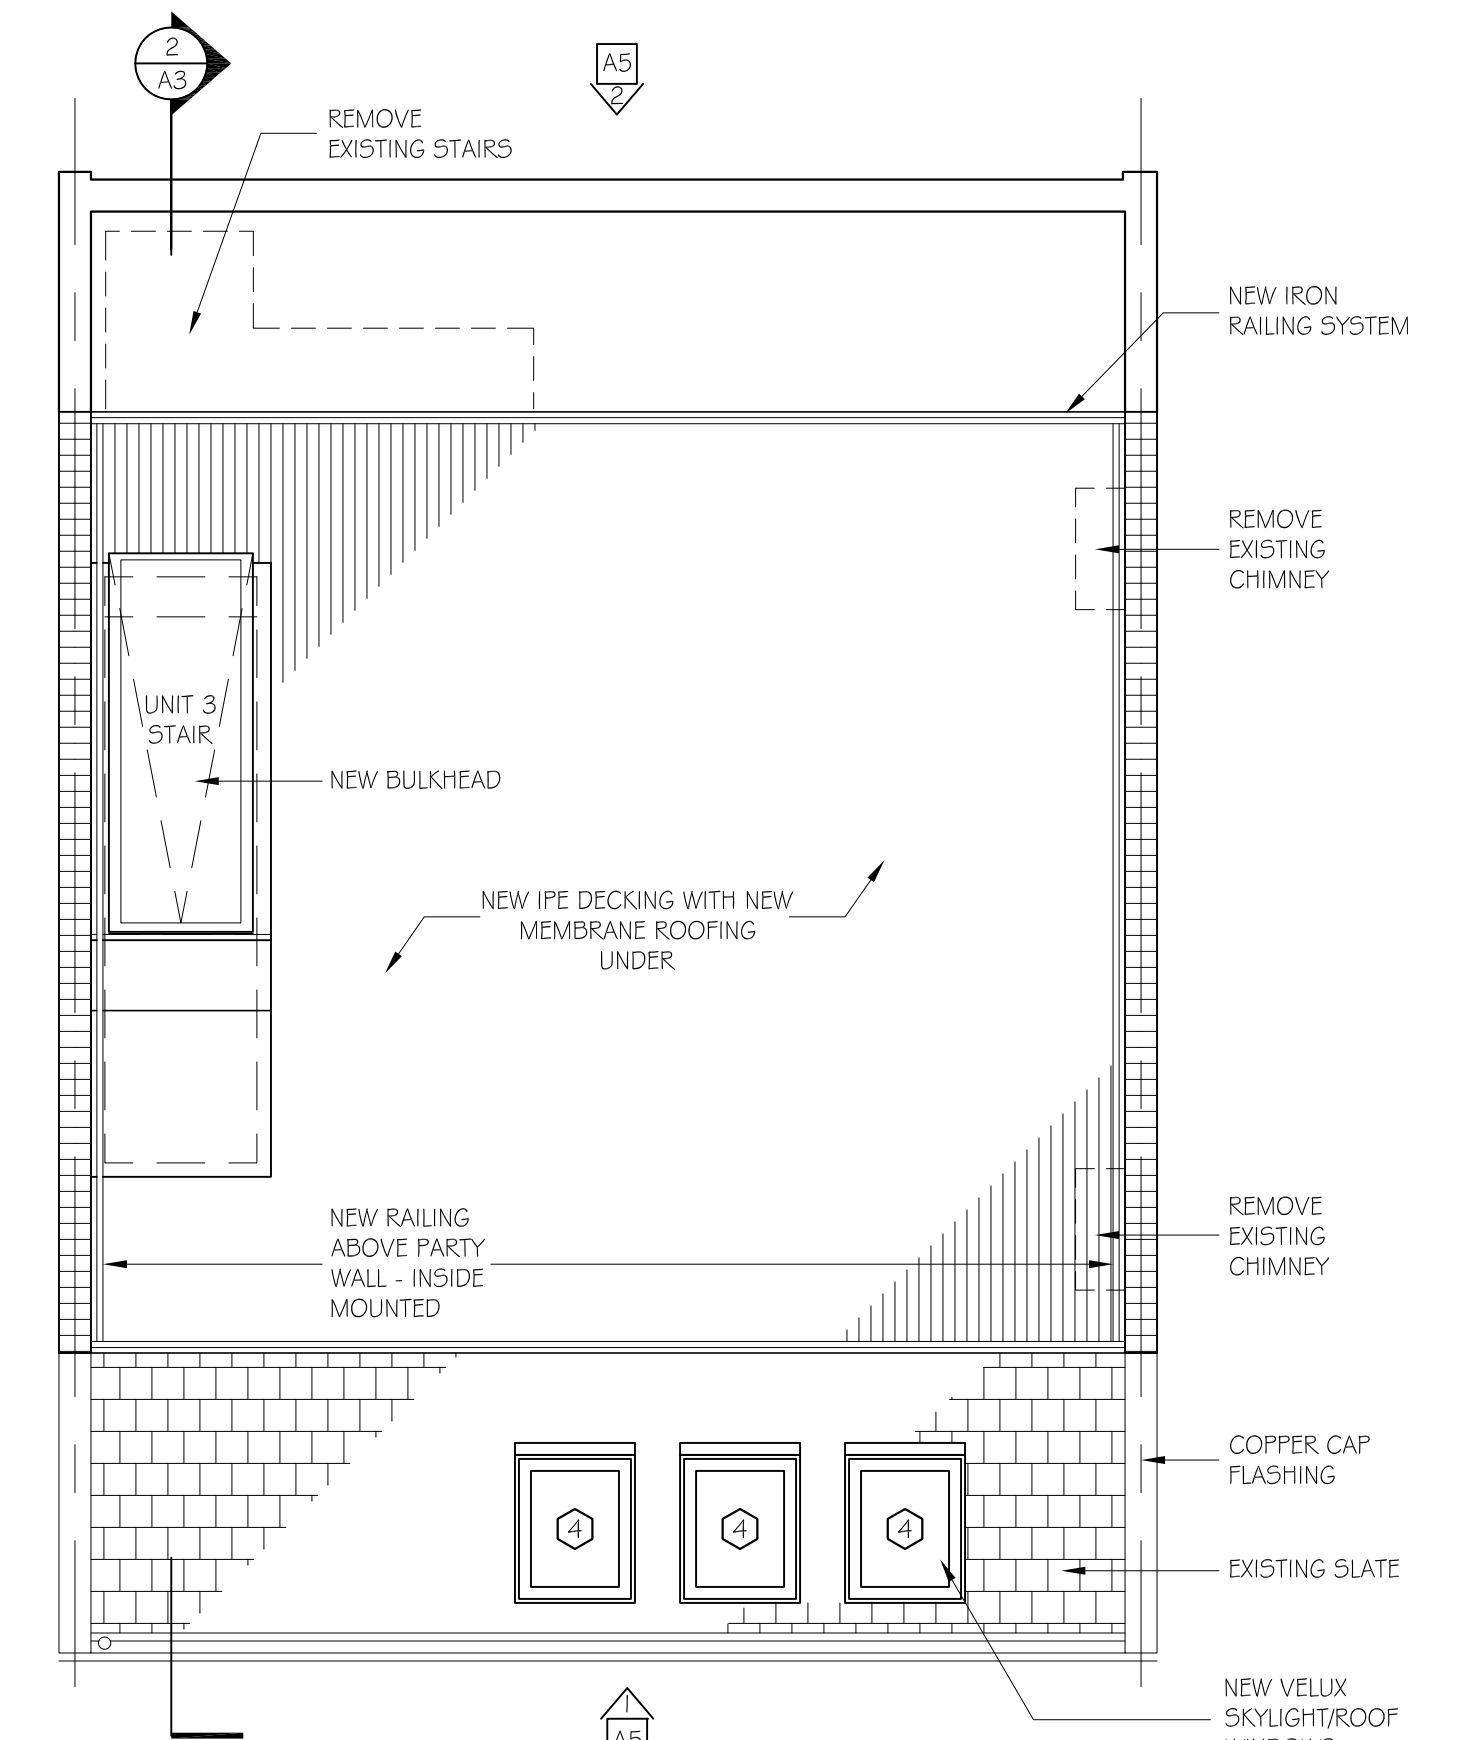

ROOF DECK PLAN
1/4" = 1'-0"

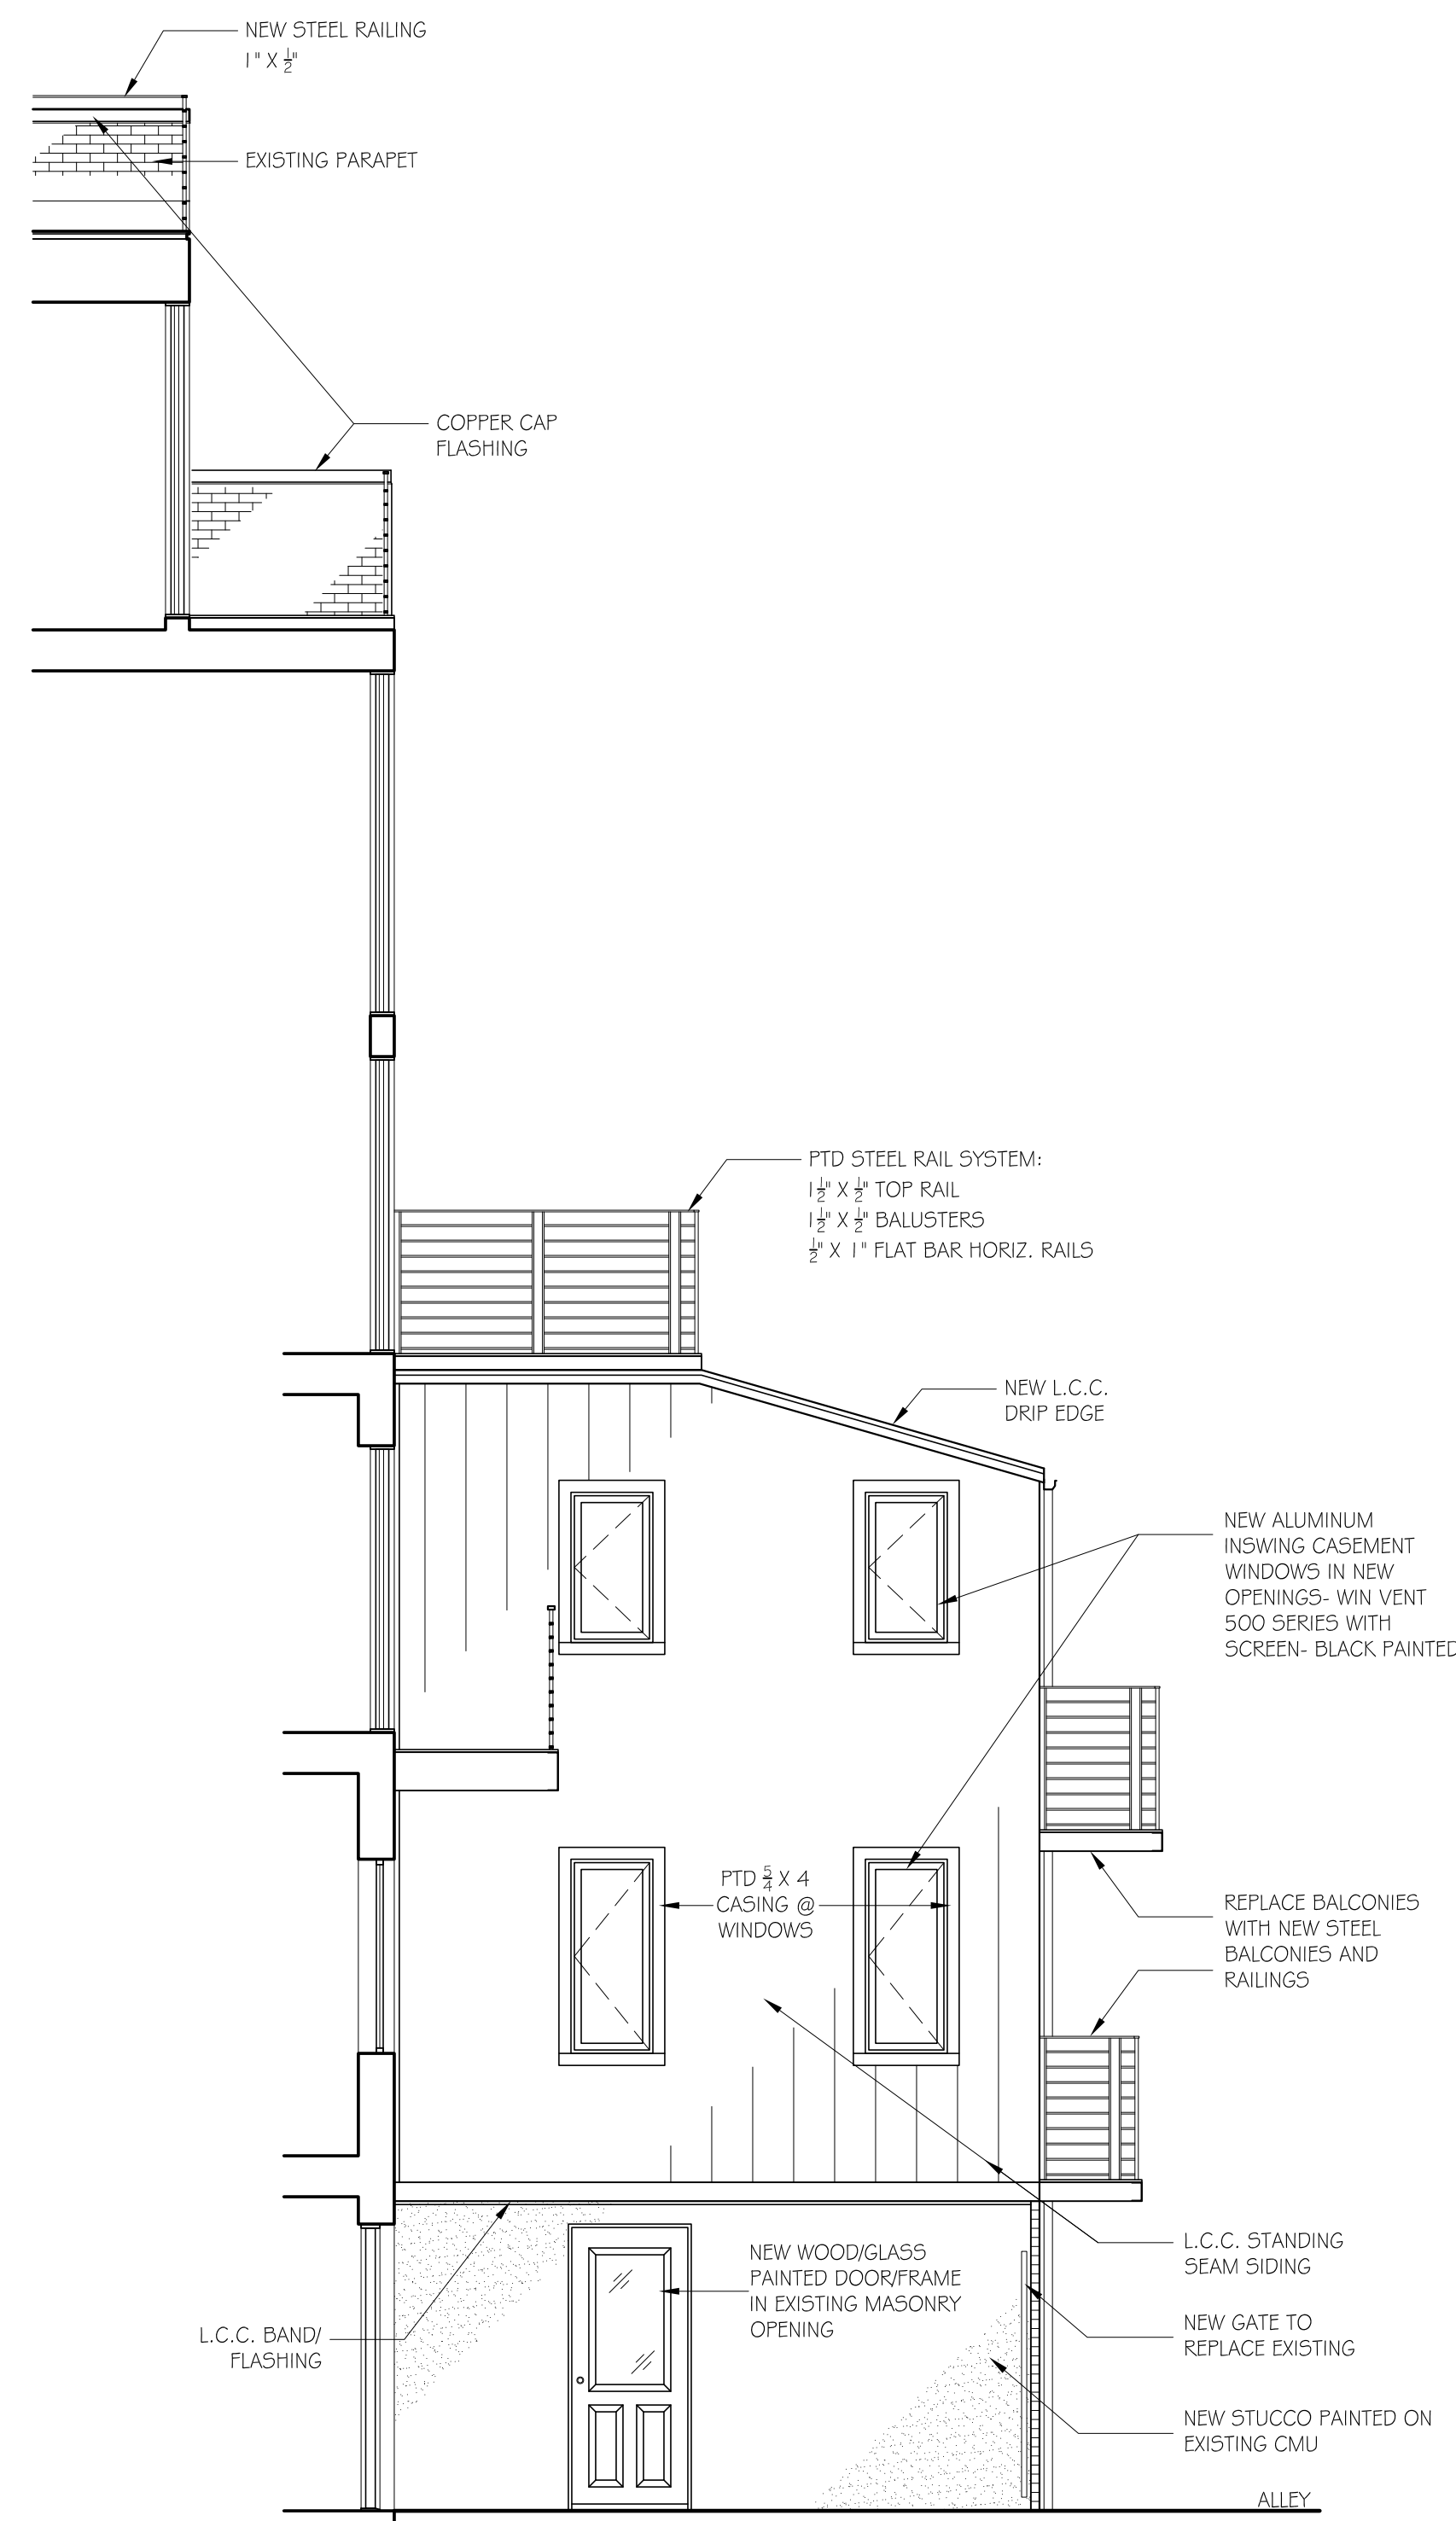


1 SIDE ELEVATION
SCALE: 1/4" = 1'-0"

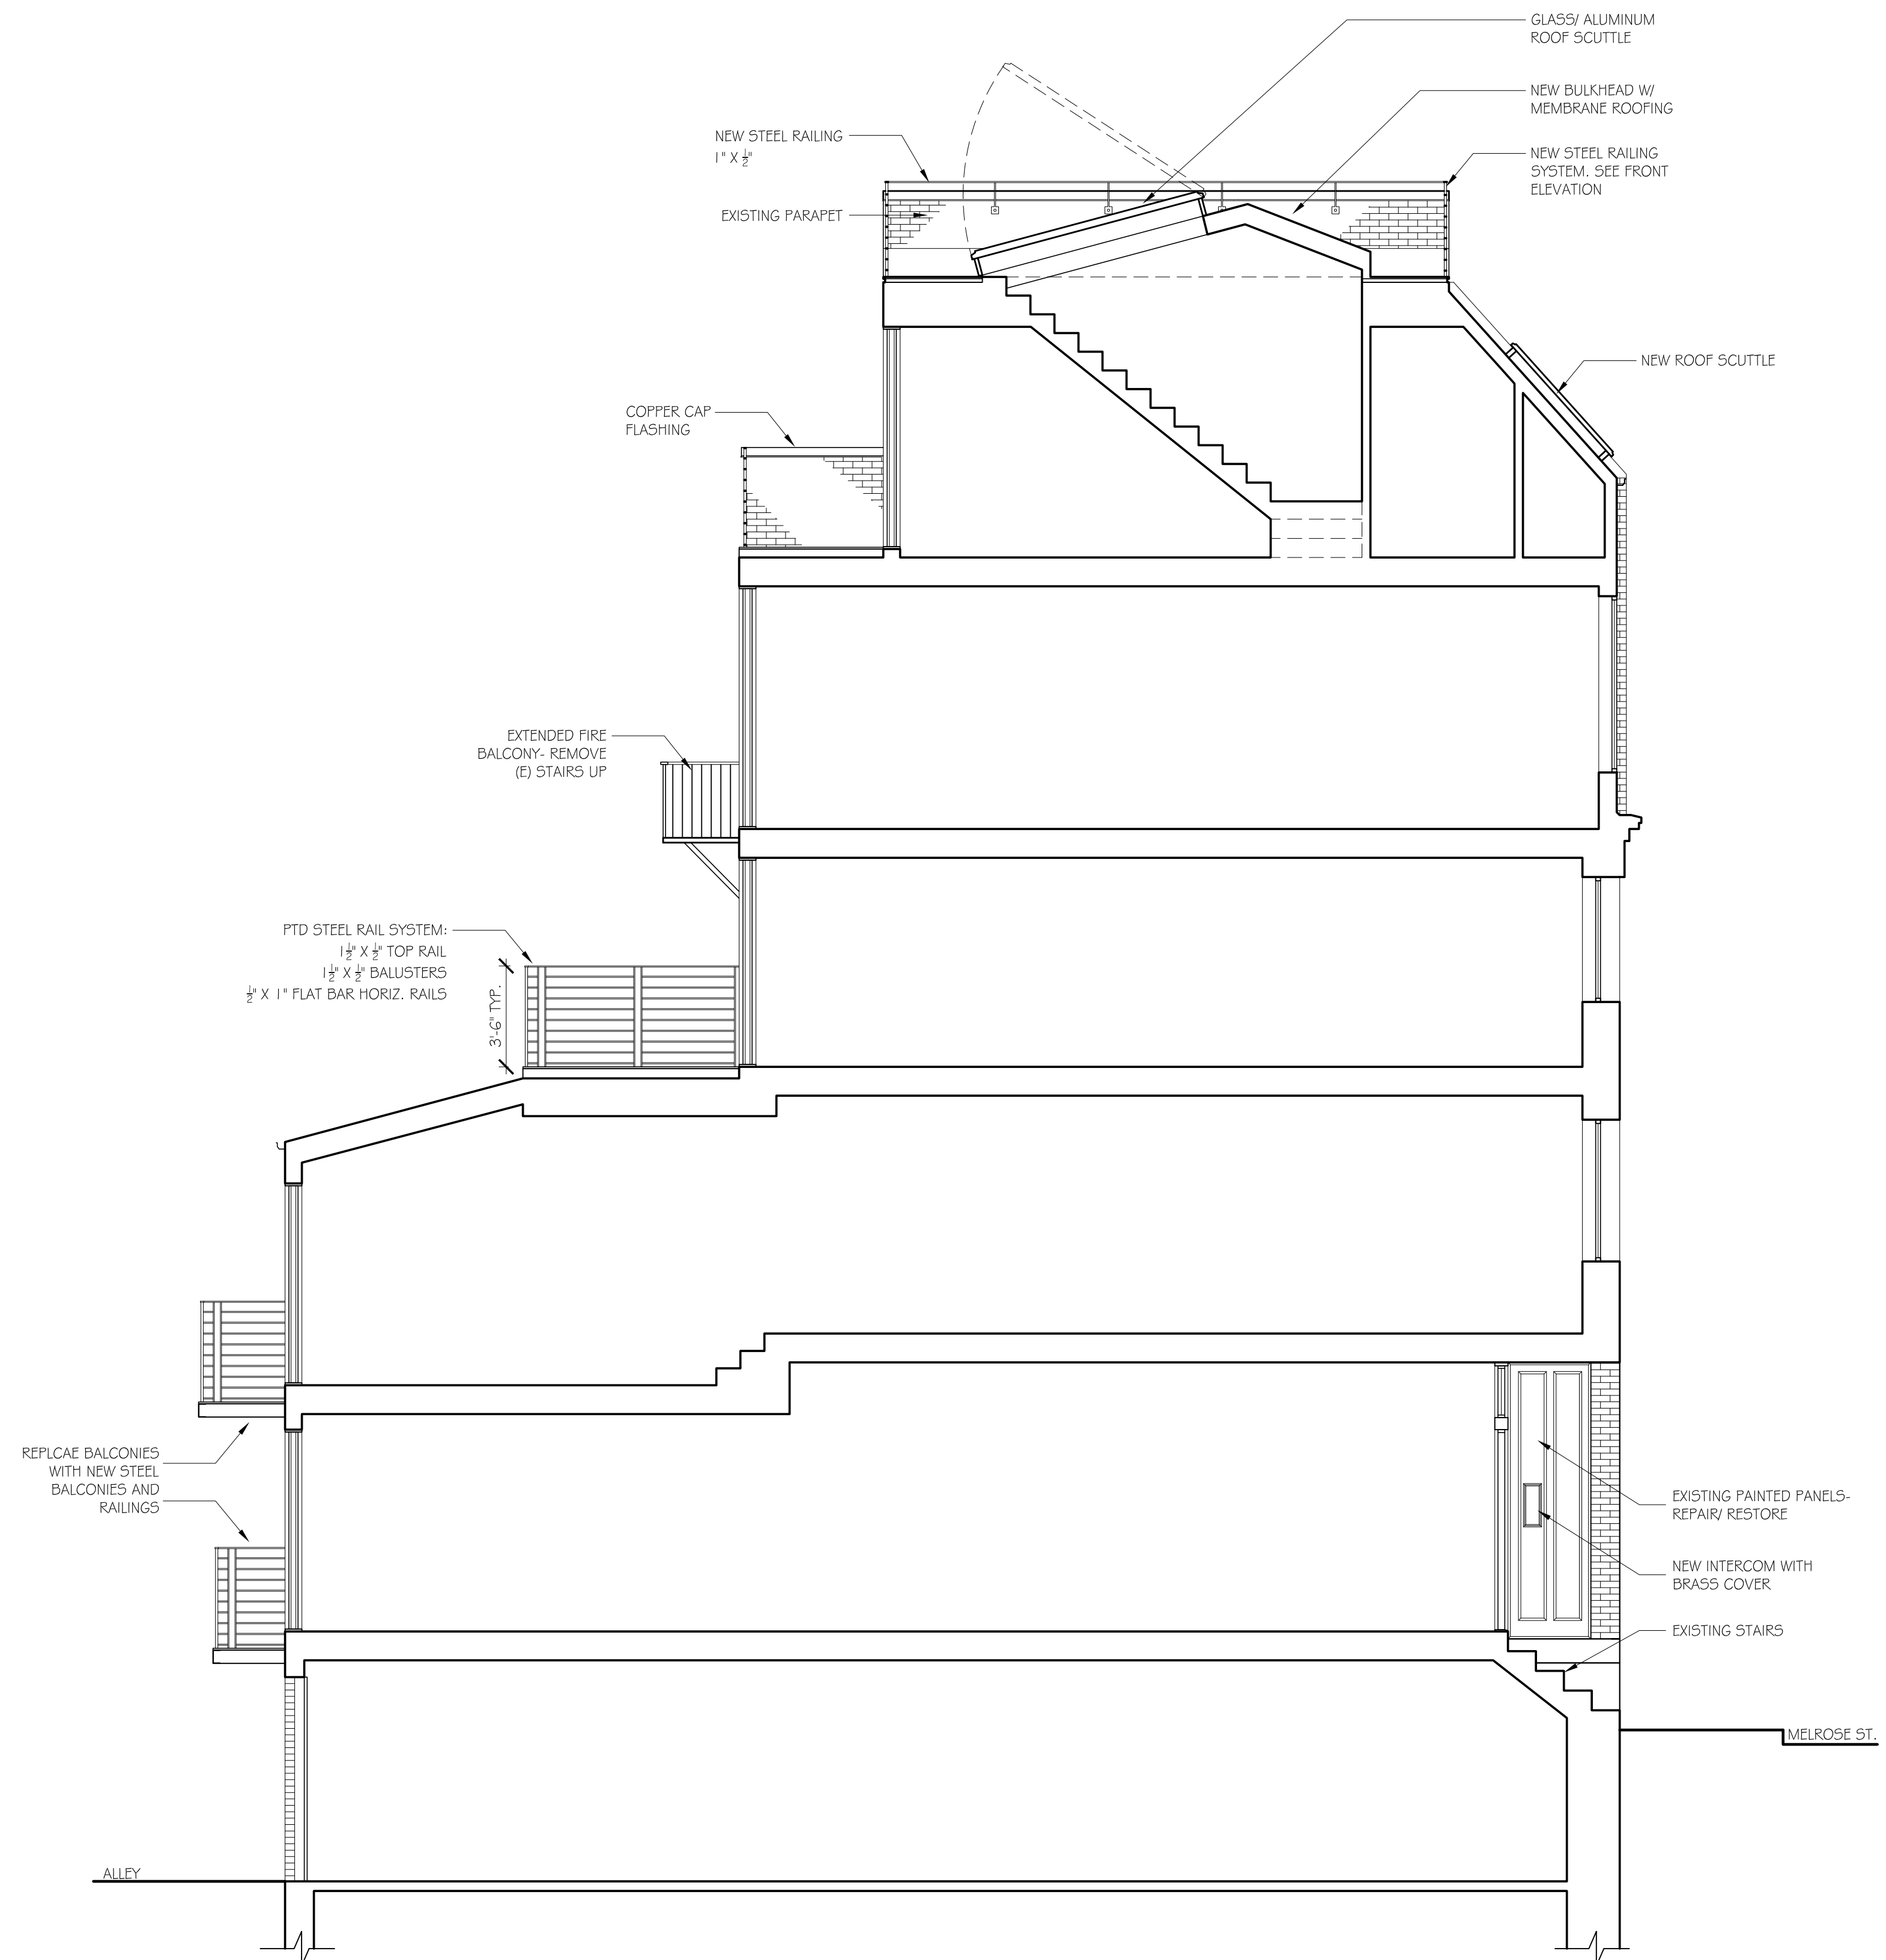

2 BUILDING SECTION
SCALE: 1/4" = 1'-0"


ROOF
FIFTH FLOOR
FOURTH FLOOR
THIRD FLOOR
SECOND FLOOR
LOWER SECOND FLOOR
FIRST FLOOR
GARDEN FLOOR

MELROSE ST.
ALLEY

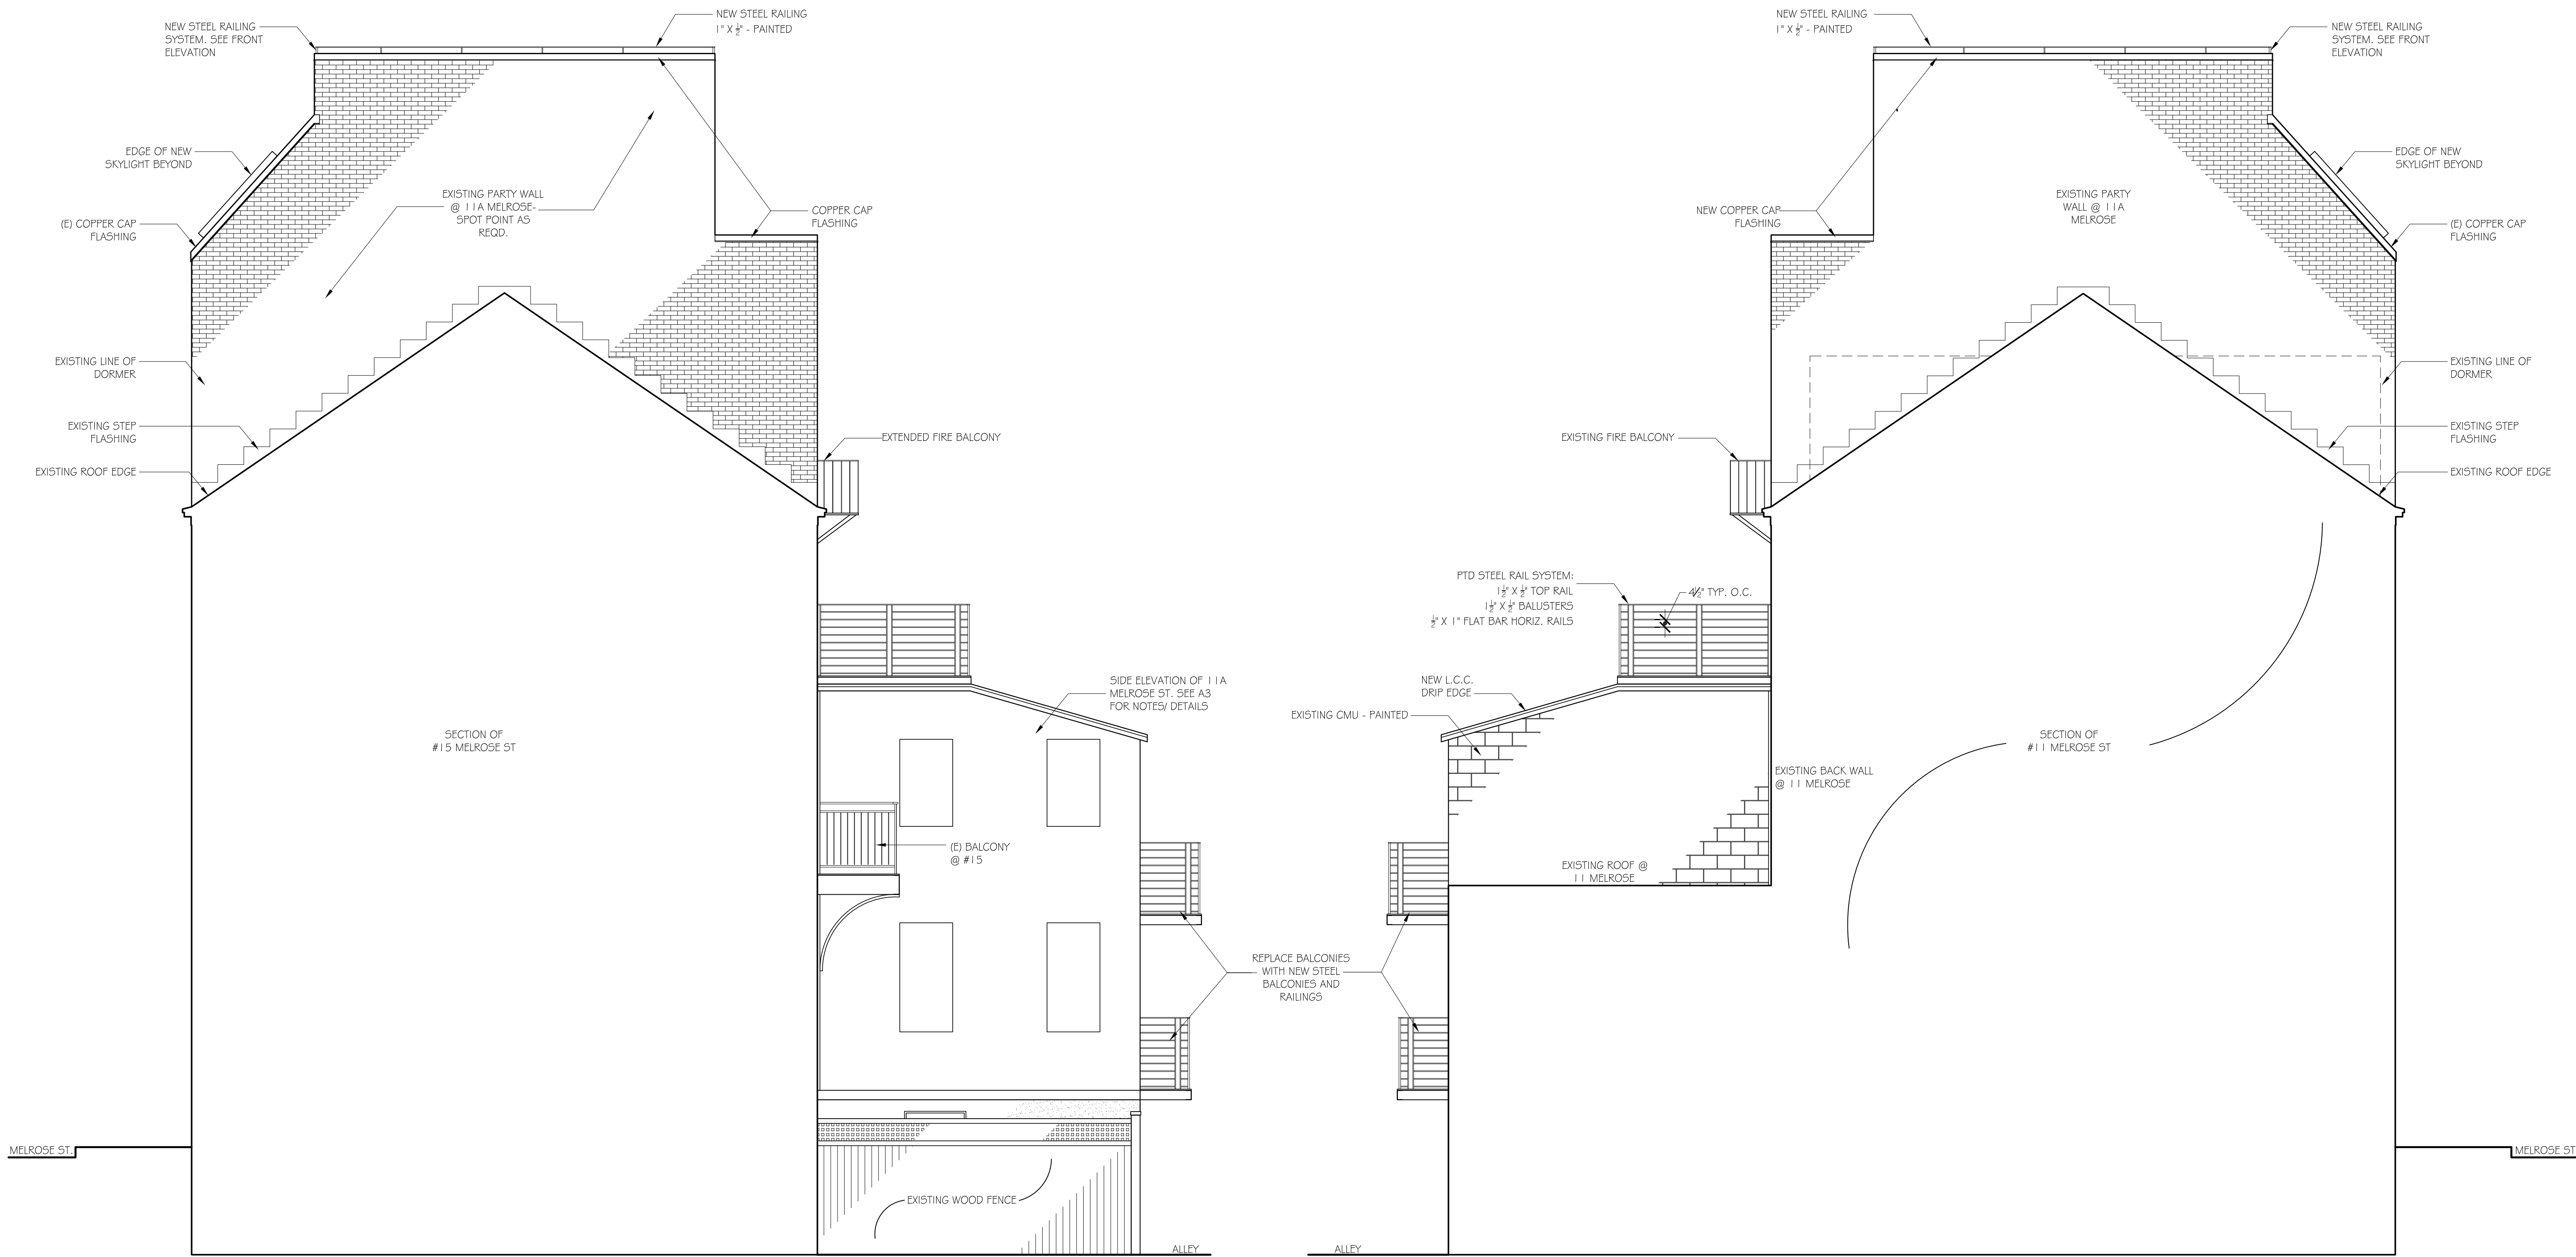

1 SECTION THROUGH #15 MELROSE ST LOOKING EAST
 SCALE: 1/4" = 1'-0"

2 SECTION THROUGH #11 MELROSE ST LOOKING WEST
 SCALE: 1/4" = 1'-0"

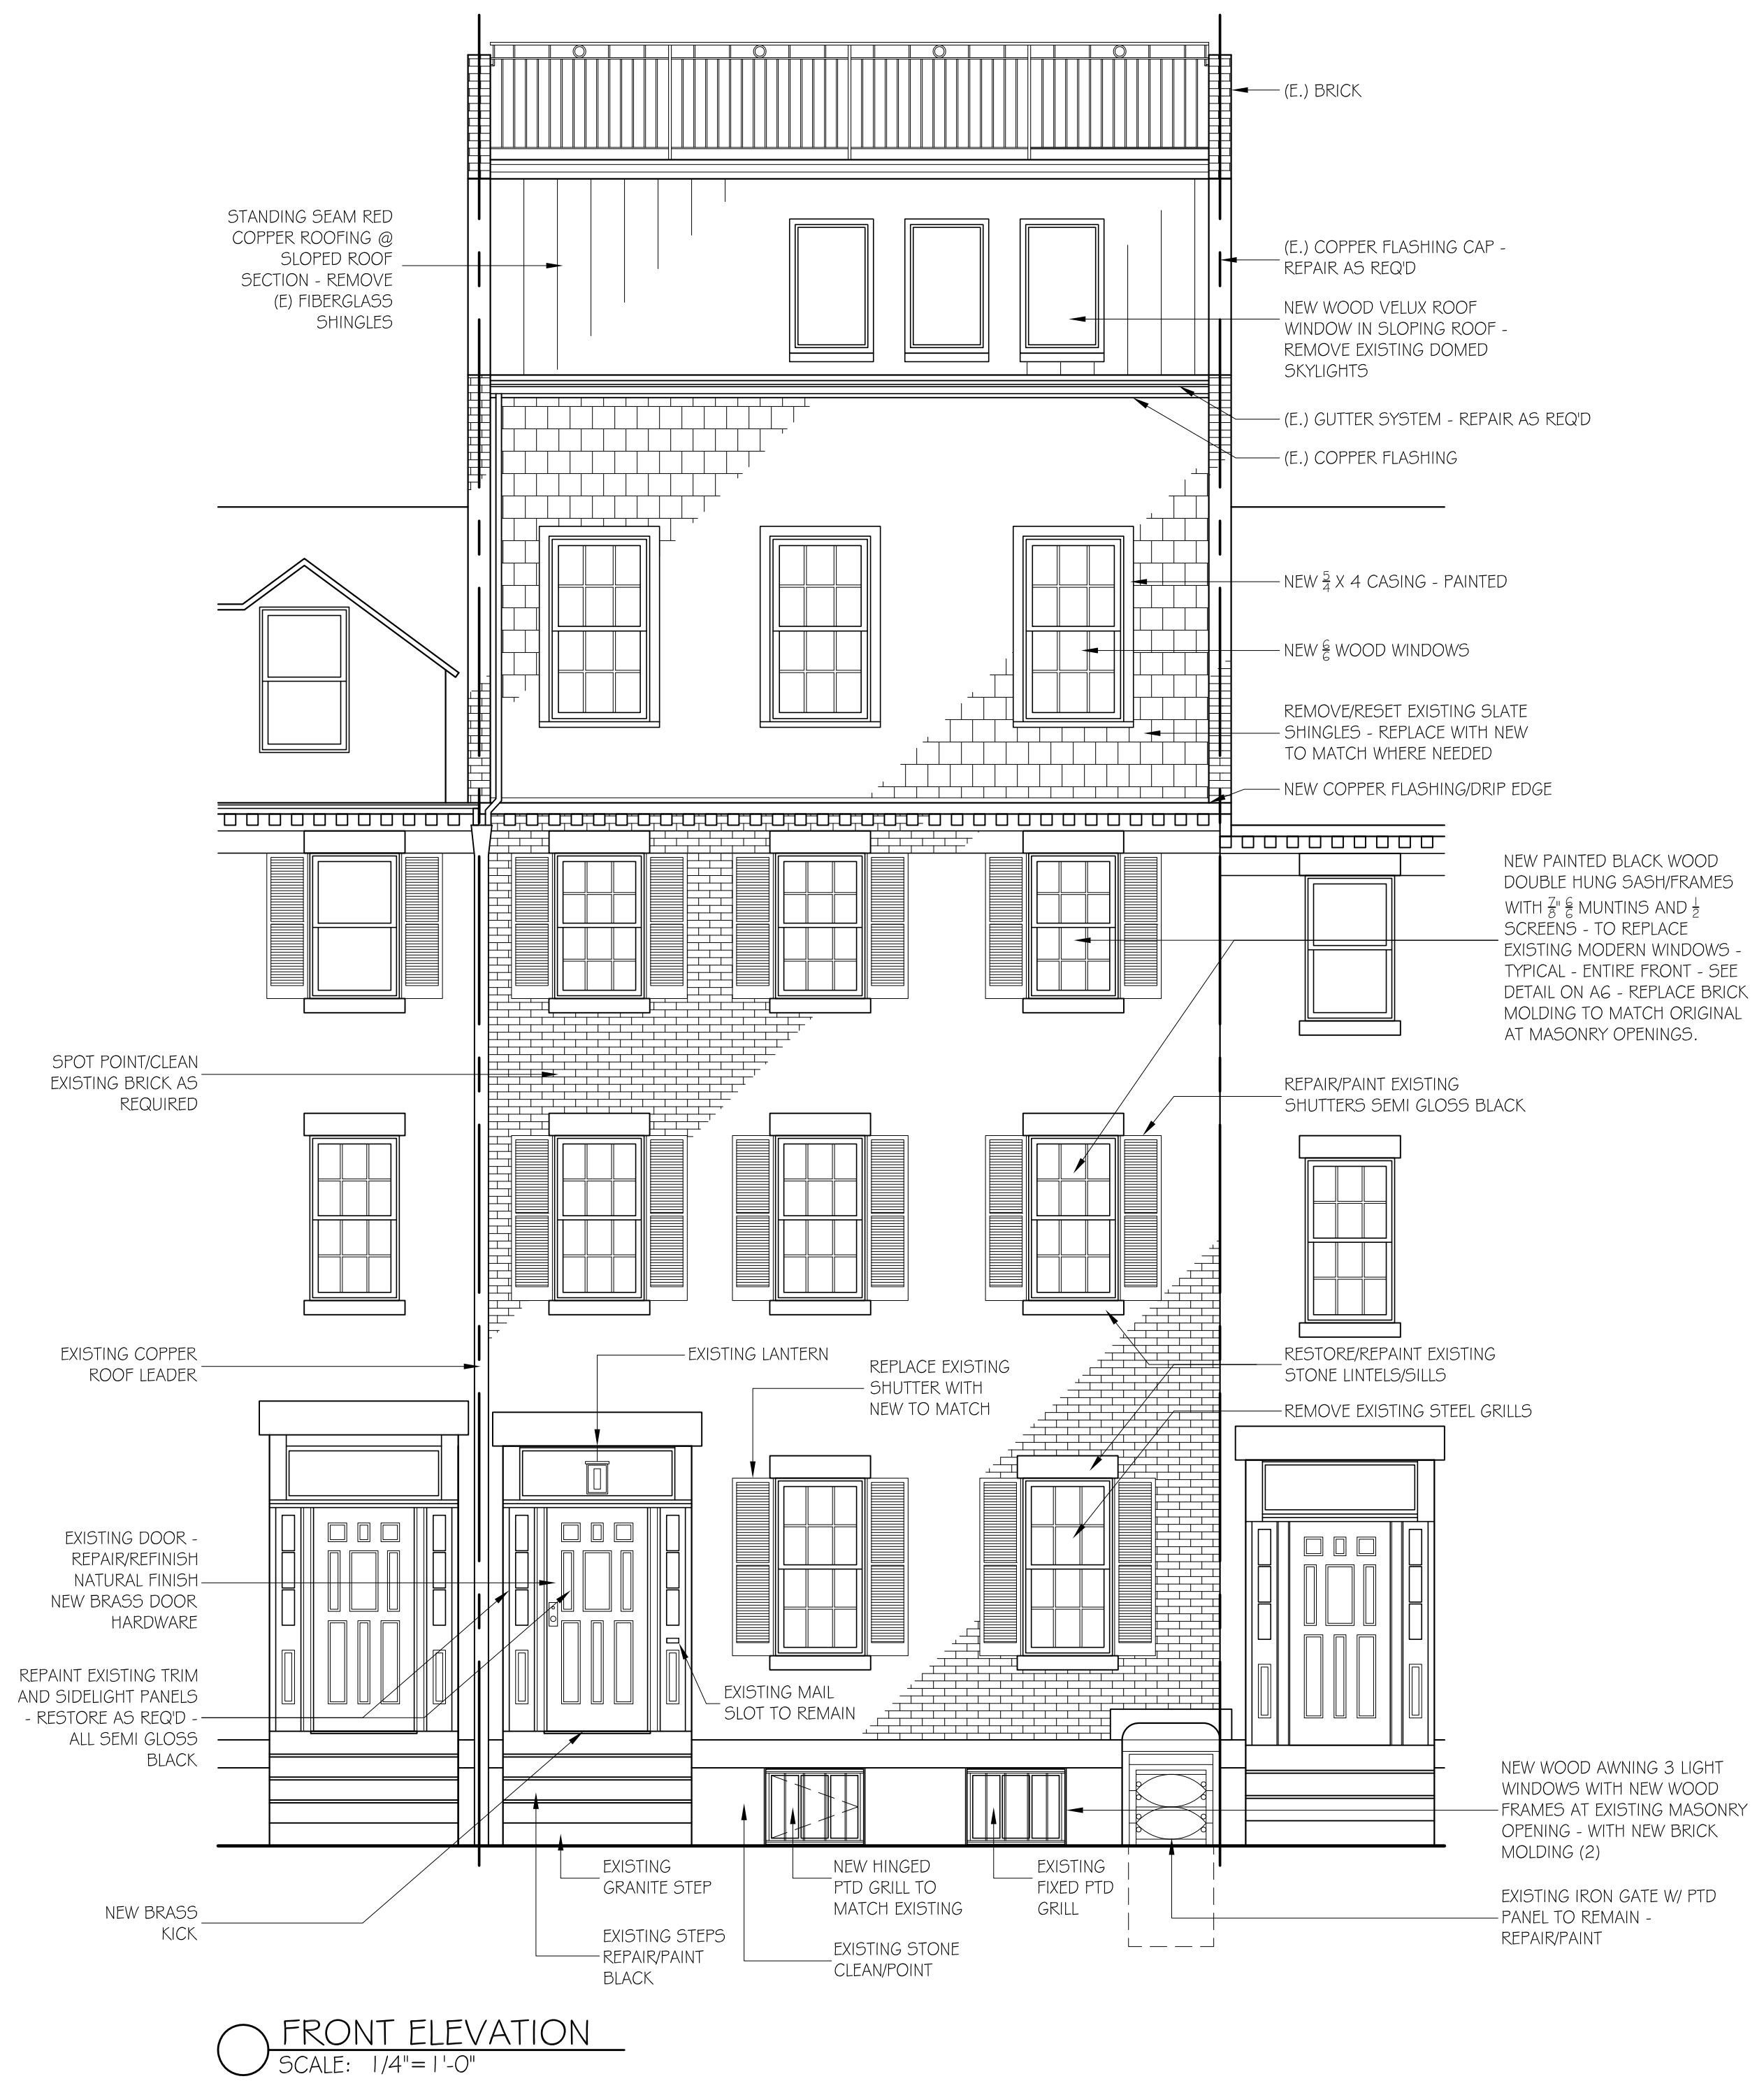

○ FRONT ELEVATION
SCALE: 1/4" = 1'-0"

JOB NO: 1619	SCALE: 1/4" = 1'-0"
DATE: 12/09/16	REVISED

11A MELROSE STREET
BOSTON, MA

FRONT ELEVATION