

Plant Schedule

Trees				
SYMB.	QTY.	BOTANICAL NAME	COMMON NAME	COMMENTS
PA	5	Platanus acerifolia	London Planetree	8-10 feet B&B

- NOTES:**
- REFER TO TRAFFIC SIGNS & PAVEMENT MARKINGS PLANS FOR EXISTING & PROPOSED SIGNAGE INFORMATION.
 - REFER TO CONSTRUCTION PLANS FOR ALL VEHICULAR & PEDESTRIAN PAVEMENT & CURB IMPROVEMENTS UNLESS OTHERWISE NOTED ON THE LANDSCAPE DRAWINGS.
 - ALL EXISTING TREES TO REMAIN WITHIN THE LANDSCAPE LIMIT OF WORK LINE OR AS NOTED ON DRAWINGS TO HAVE TREE PROTECTION.

General Legend

NEW PEDESTRIAN/BIKEPATH BITUMINOUS CONCRETE PAVEMENT - REFER TO CONSTRUCTION PLANS		
NEW PEDESTRIAN CONCRETE PAVEMENT - REFER TO CONSTRUCTION PLANS		
GRANITE CURB - REFER TO CURB TIE & GRADING PLANS FOR ADDITIONAL INFORMATION		
PAVEMENT MARKING	(A L107)	
BRICK ON BITUMINOUS CONCRETE PAVING - PEDESTRIAN	(B L107)	
BRICK PAVING PATTERN	(C L107)	
SEEDED LAWN	(D L107)	
ACORN POLE LIGHT & HAND HOLD		(P)
GRANITE BLOCK BENCH	(H L107)	
BOULDER PLACEMENT	(J L107)	
NEW PRIMARY TRAIL ID	(A L108)	
NEW SECONDARY TRAIL ID	(A L108)	


METAL FENCE	(B L106)	
EXISTING TREE TO REMAIN		(O)
TREE PROTECTION	(I L107)	
NEW DECIDUOUS TREE	(L L107)	
SHRUB PLANTING	(K L107)	
LIMIT OF LANDSCAPE WORK		(---)
RIGHT OF WAY		(---)

BOSTON
SOUTH BAY HARBOR TRAIL

STATE	FED. AID PROJ. NO.	SHEET NO.	TOTAL SHEETS
MA	-	45	69



PROJECT FILE NO. 604761


LANDSCAPING PLANS AND DETAILS
LA-1

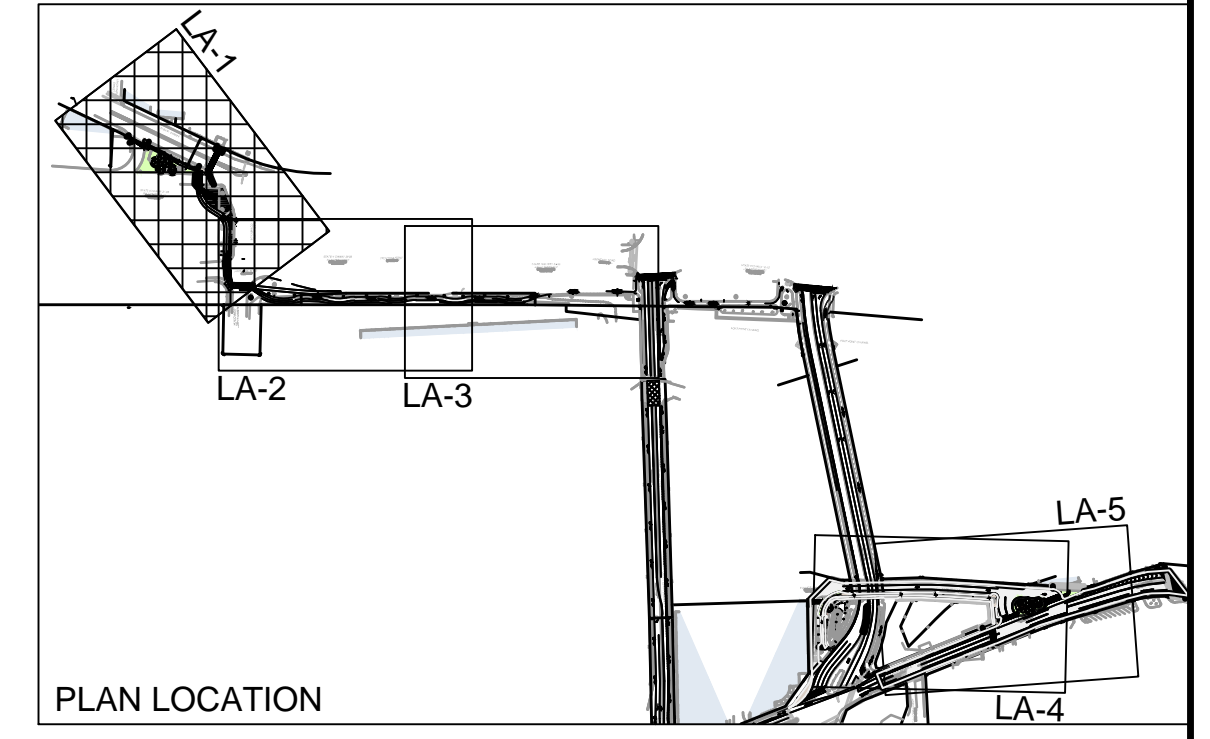

PLANTING NOTES

- CONTRACTOR SHALL HAVE ALL SUBSURFACE UTILITIES MARKED PRIOR TO THE START OF WORK.
- FINAL LOCATION OF ALL PLANT MATERIAL WILL BE APPROVED BY THE RESIDENT ENGINEER PRIOR TO PLANTING.
- ALL PLANT MATERIAL WILL HAVE TAGS INDICATING COMMON NAME, BOTANICAL NAME & SIZE.
- ALL PLANTS WILL BE MULCHED PER THE PLANTING SPECIFICATIONS AND DETAILS, PLANTING DETAILS AND SPECIAL PROVISIONS.
- ALL DISTURBED AREAS WILL BE LOAMED AND SEEDED UNLESS NOTED OTHERWISE.
- MULCH ALL PLANTS PER SPECIFICATIONS, DETAILS AND SPECIAL PROVISIONS.

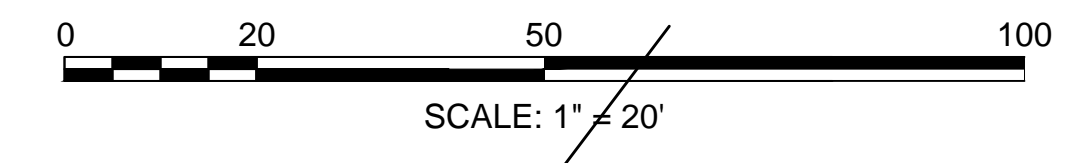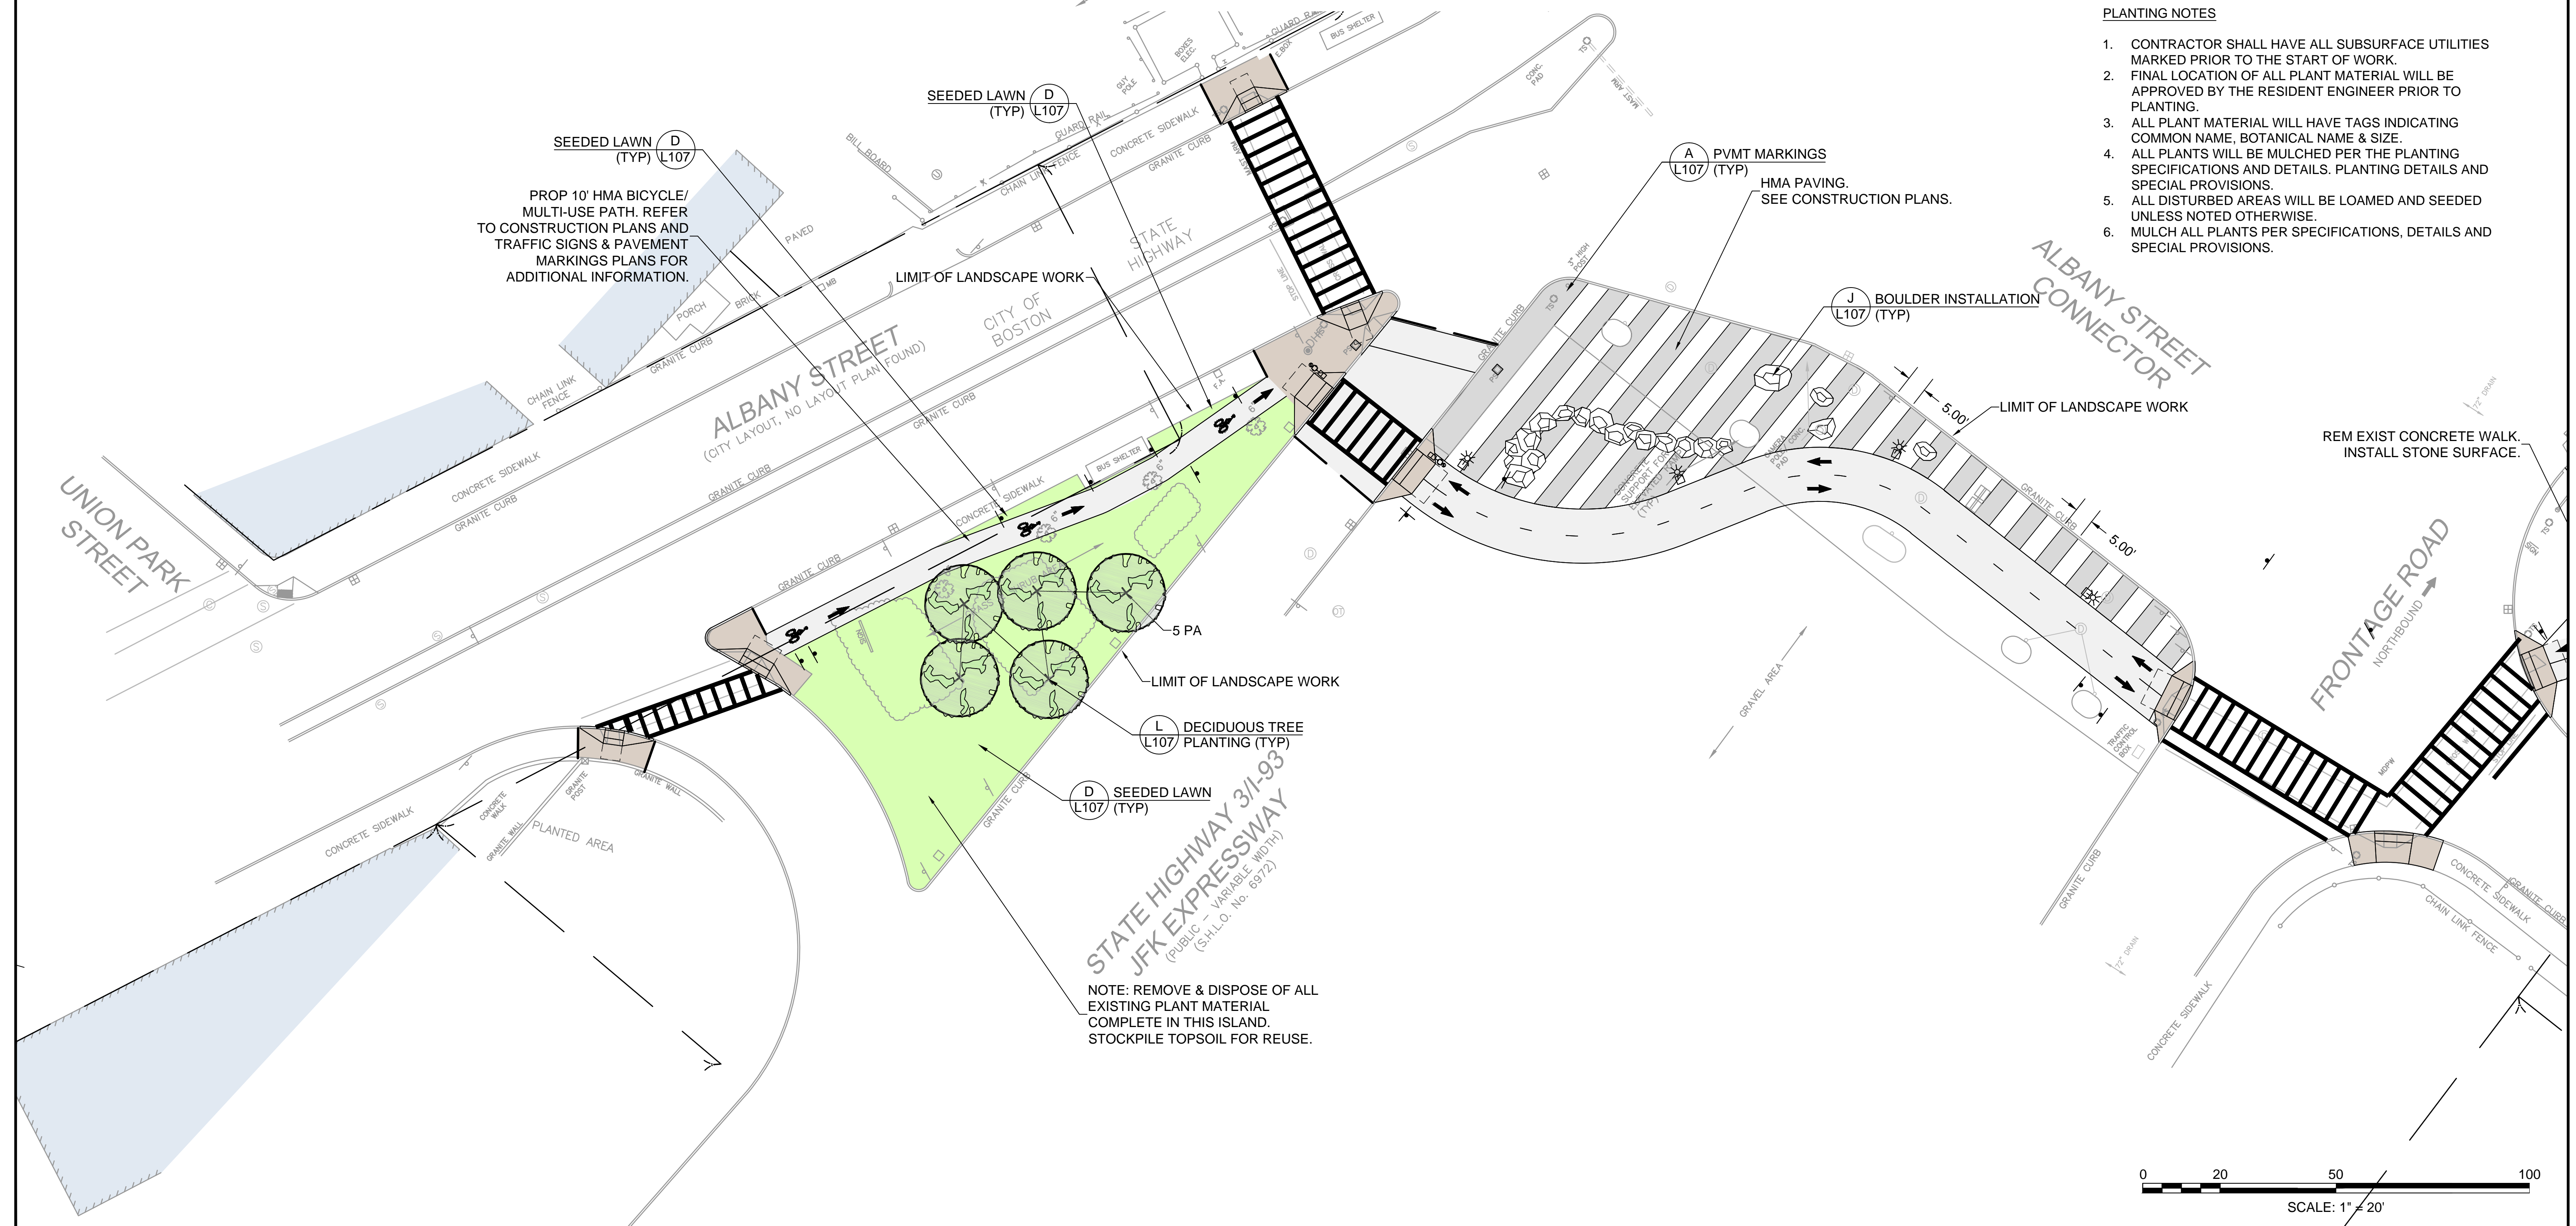

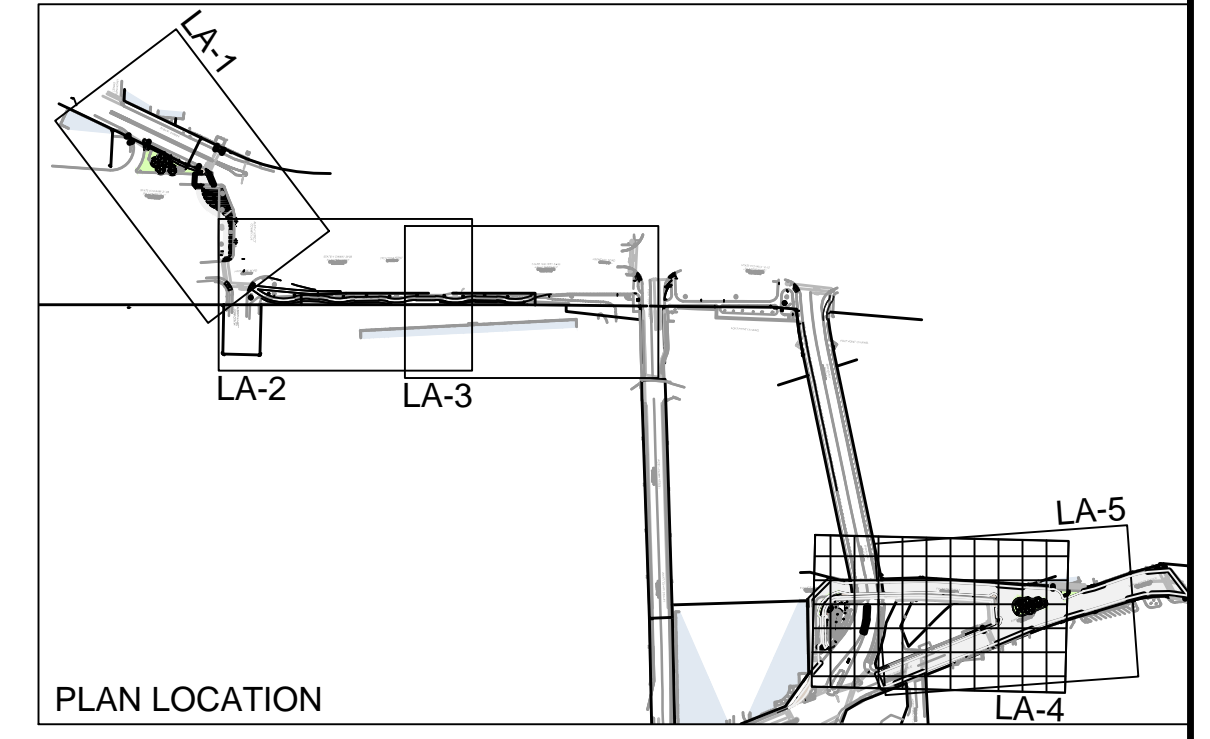

PLANT SCHEDULE

Trees				
SYMB.	QTY.	BOTANICAL NAME	COMMON NAME	COMMENTS
GT	1	Gleditsia triacanthos f. inermis	Honeylocust "Shademaster"	2-2 1/2" cal. B&B
PA	3	Platanus alerifolia	London Planetree	8-10 feet B&B





Shrubs				
SYMB.	QTY.	BOTANICAL NAME	COMMON NAME	COMMENTS
HQ	14	Hydrangea quercifolia 'Snowqueen'	Oak Leaf Hydrangea	18-24" Cont.
PAH	74	Pennisetum alopecuroides	Fountain Grass	1 gal Cont.
RA	266	Rhus aromatica 'Gro-Low'	Fragrant Sumac	15-18" B&B

- NOTES:**
- REFER TO TRAFFIC SIGNS & PAVEMENT MARKINGS PLANS FOR EXISTING & PROPOSED SIGNAGE INFORMATION.
 - REFER TO CONSTRUCTION PLANS FOR ALL VEHICULAR & PEDESTRIAN PAVEMENT & CURB IMPROVEMENTS UNLESS OTHERWISE NOTED ON THE LANDSCAPE DRAWINGS.
 - ALL EXISTING TREES TO REMAIN WITHIN THE LANDSCAPE LIMIT OF WORK LINE OR AS NOTED ON DRAWINGS TO HAVE TREE PROTECTION.


General Legend

NEW PEDESTRIAN/BIKEPATH BITUMINOUS CONCRETE PAVEMENT - REFER TO CONSTRUCTION PLANS		
NEW PEDESTRIAN CONCRETE PAVEMENT - REFER TO CONSTRUCTION PLANS		
GRANITE CURB - REFER TO CURB TIE & GRADING PLANS FOR ADDITIONAL INFORMATION		
PAVEMENT MARKING	(A) L107	
BRICK ON BITUMINOUS CONCRETE PAVING - PEDESTRIAN	(B) L107	
BRICK PAVING PATTERN	(C) L107	
SEEDED LAWN	(D) L107	
ACORN POLE LIGHT & HAND HOLD		(I)
GRANITE BLOCK BENCH	(H) L107	
BOULDER PLACEMENT	(J) L107	
NEW PRIMARY TRAIL ID	(A) L108	
NEW SECONDARY TRAIL ID	(A) L108	

METAL FENCE	(B) L108	
EXISTING TREE TO REMAIN		(I)
TREE PROTECTION	(I) L107	
NEW DECIDUOUS TREE	(L) L107	
SHRUB PLANTING	(K) L107	
LIMIT OF LANDSCAPE WORK		
RIGHT OF WAY		

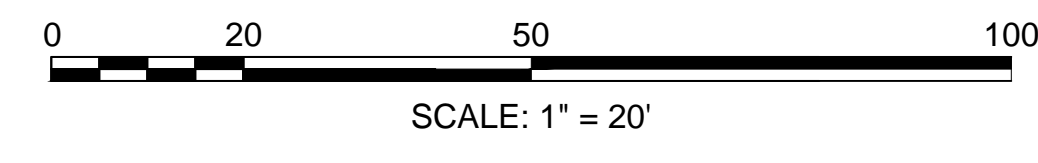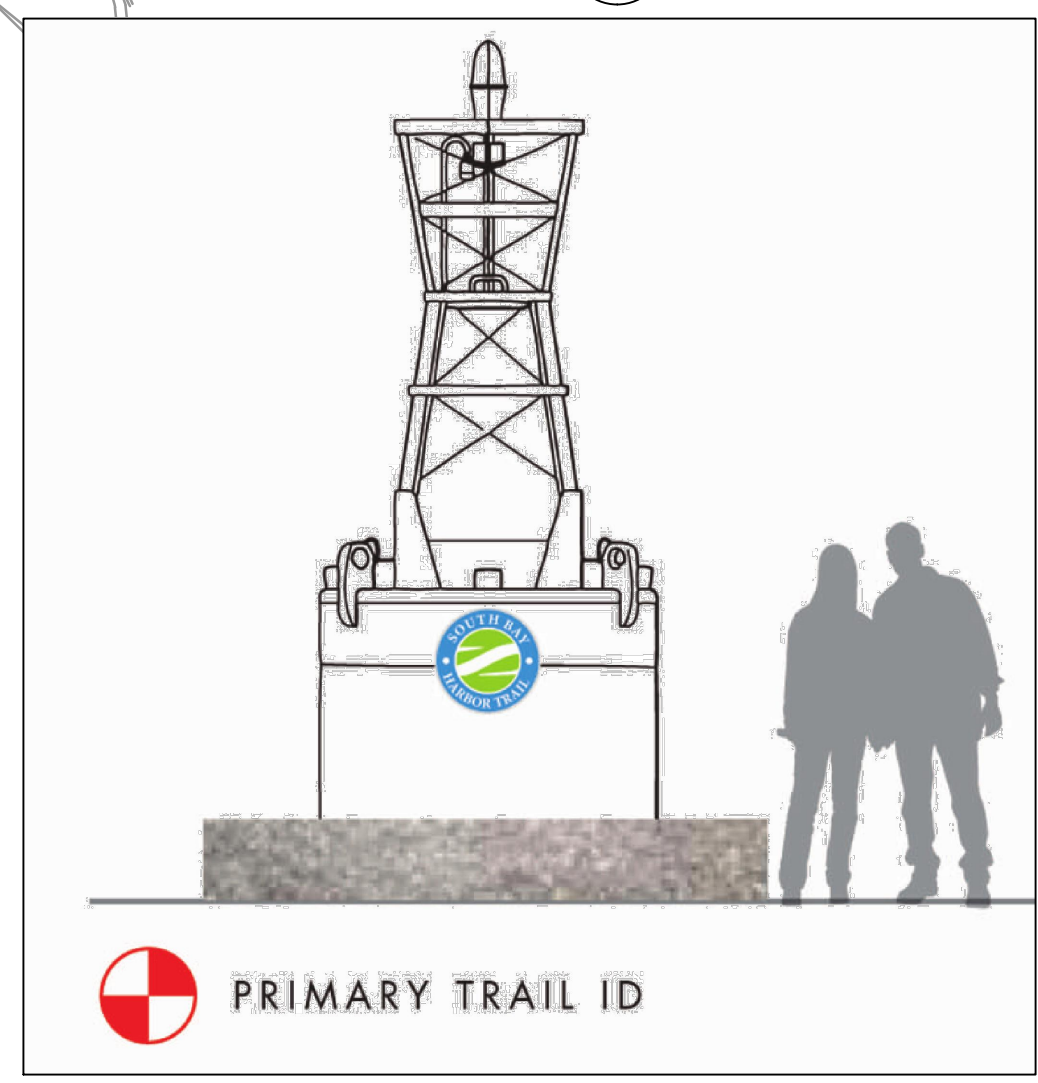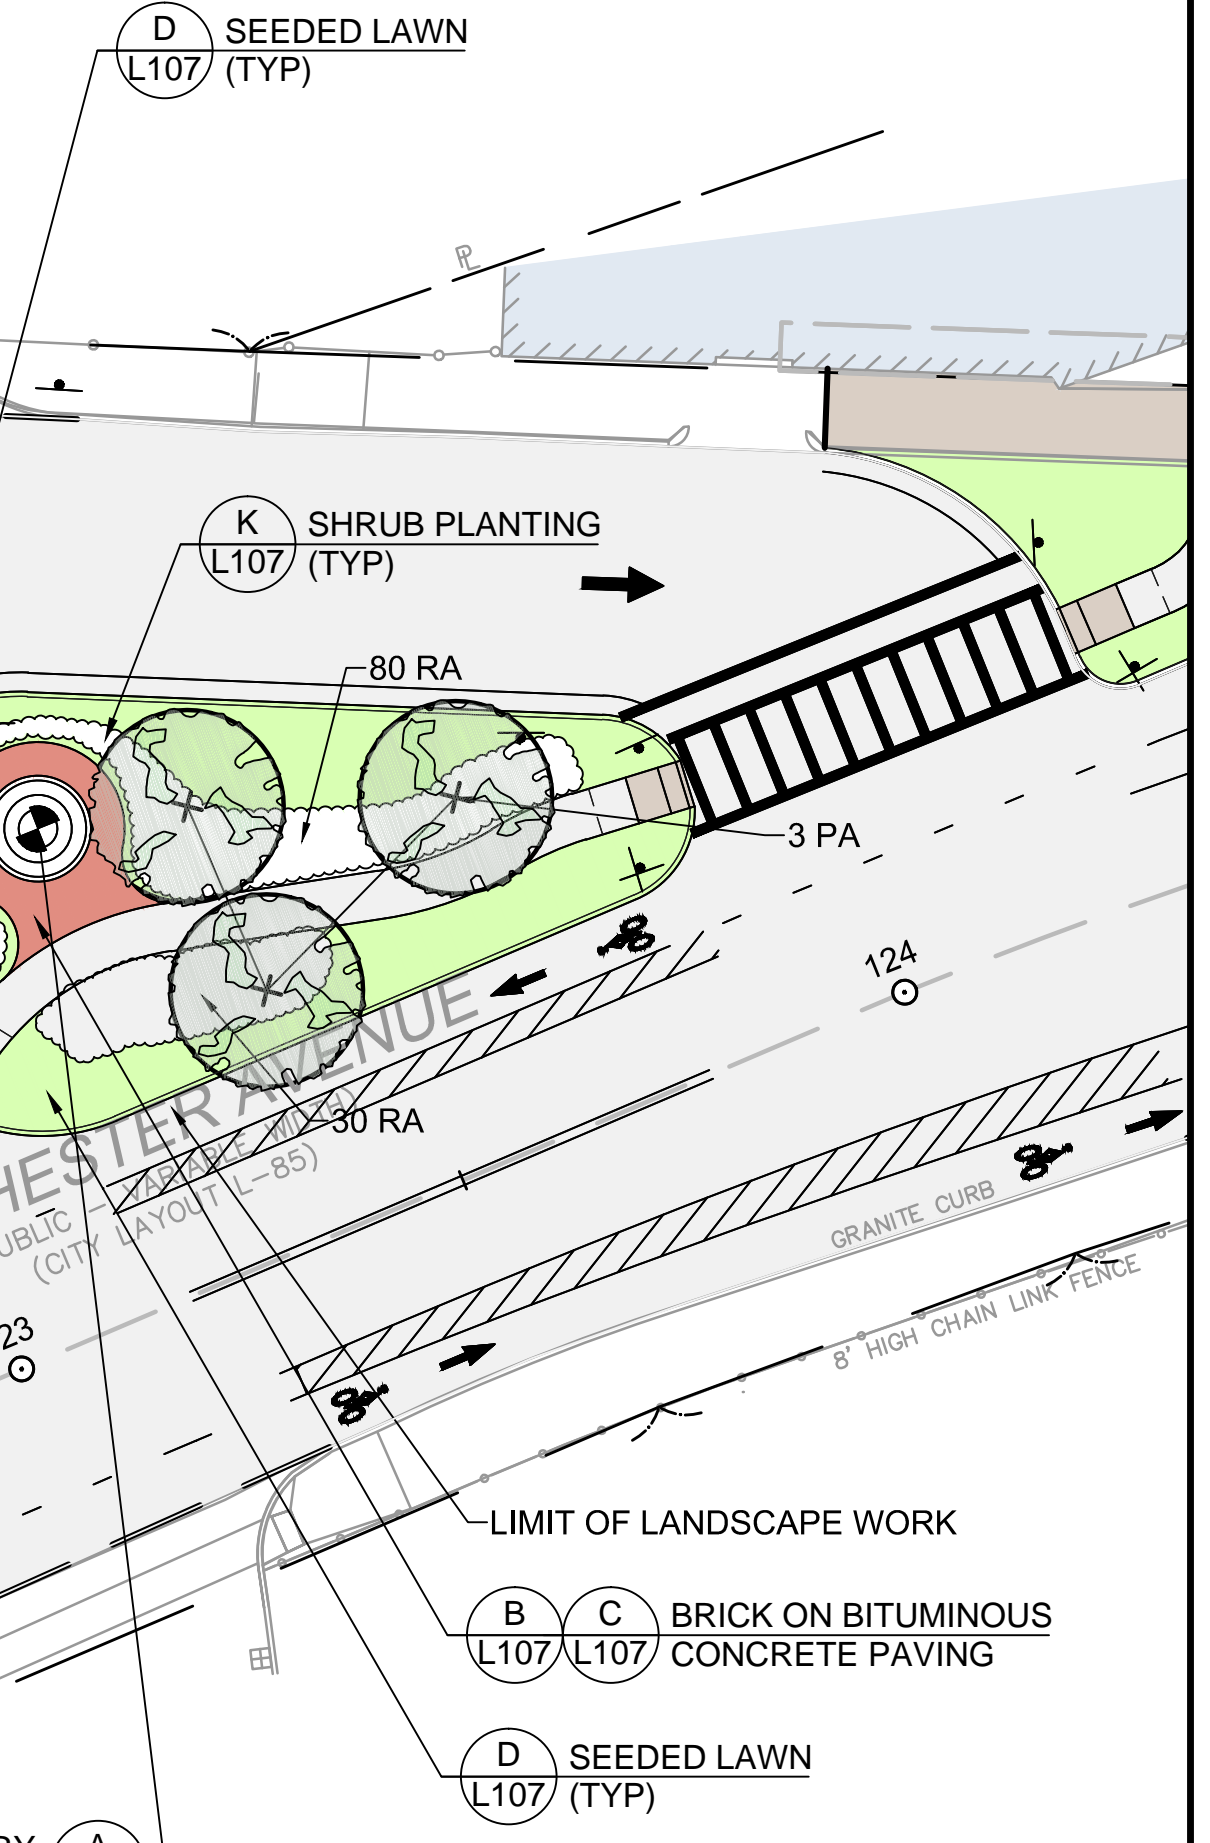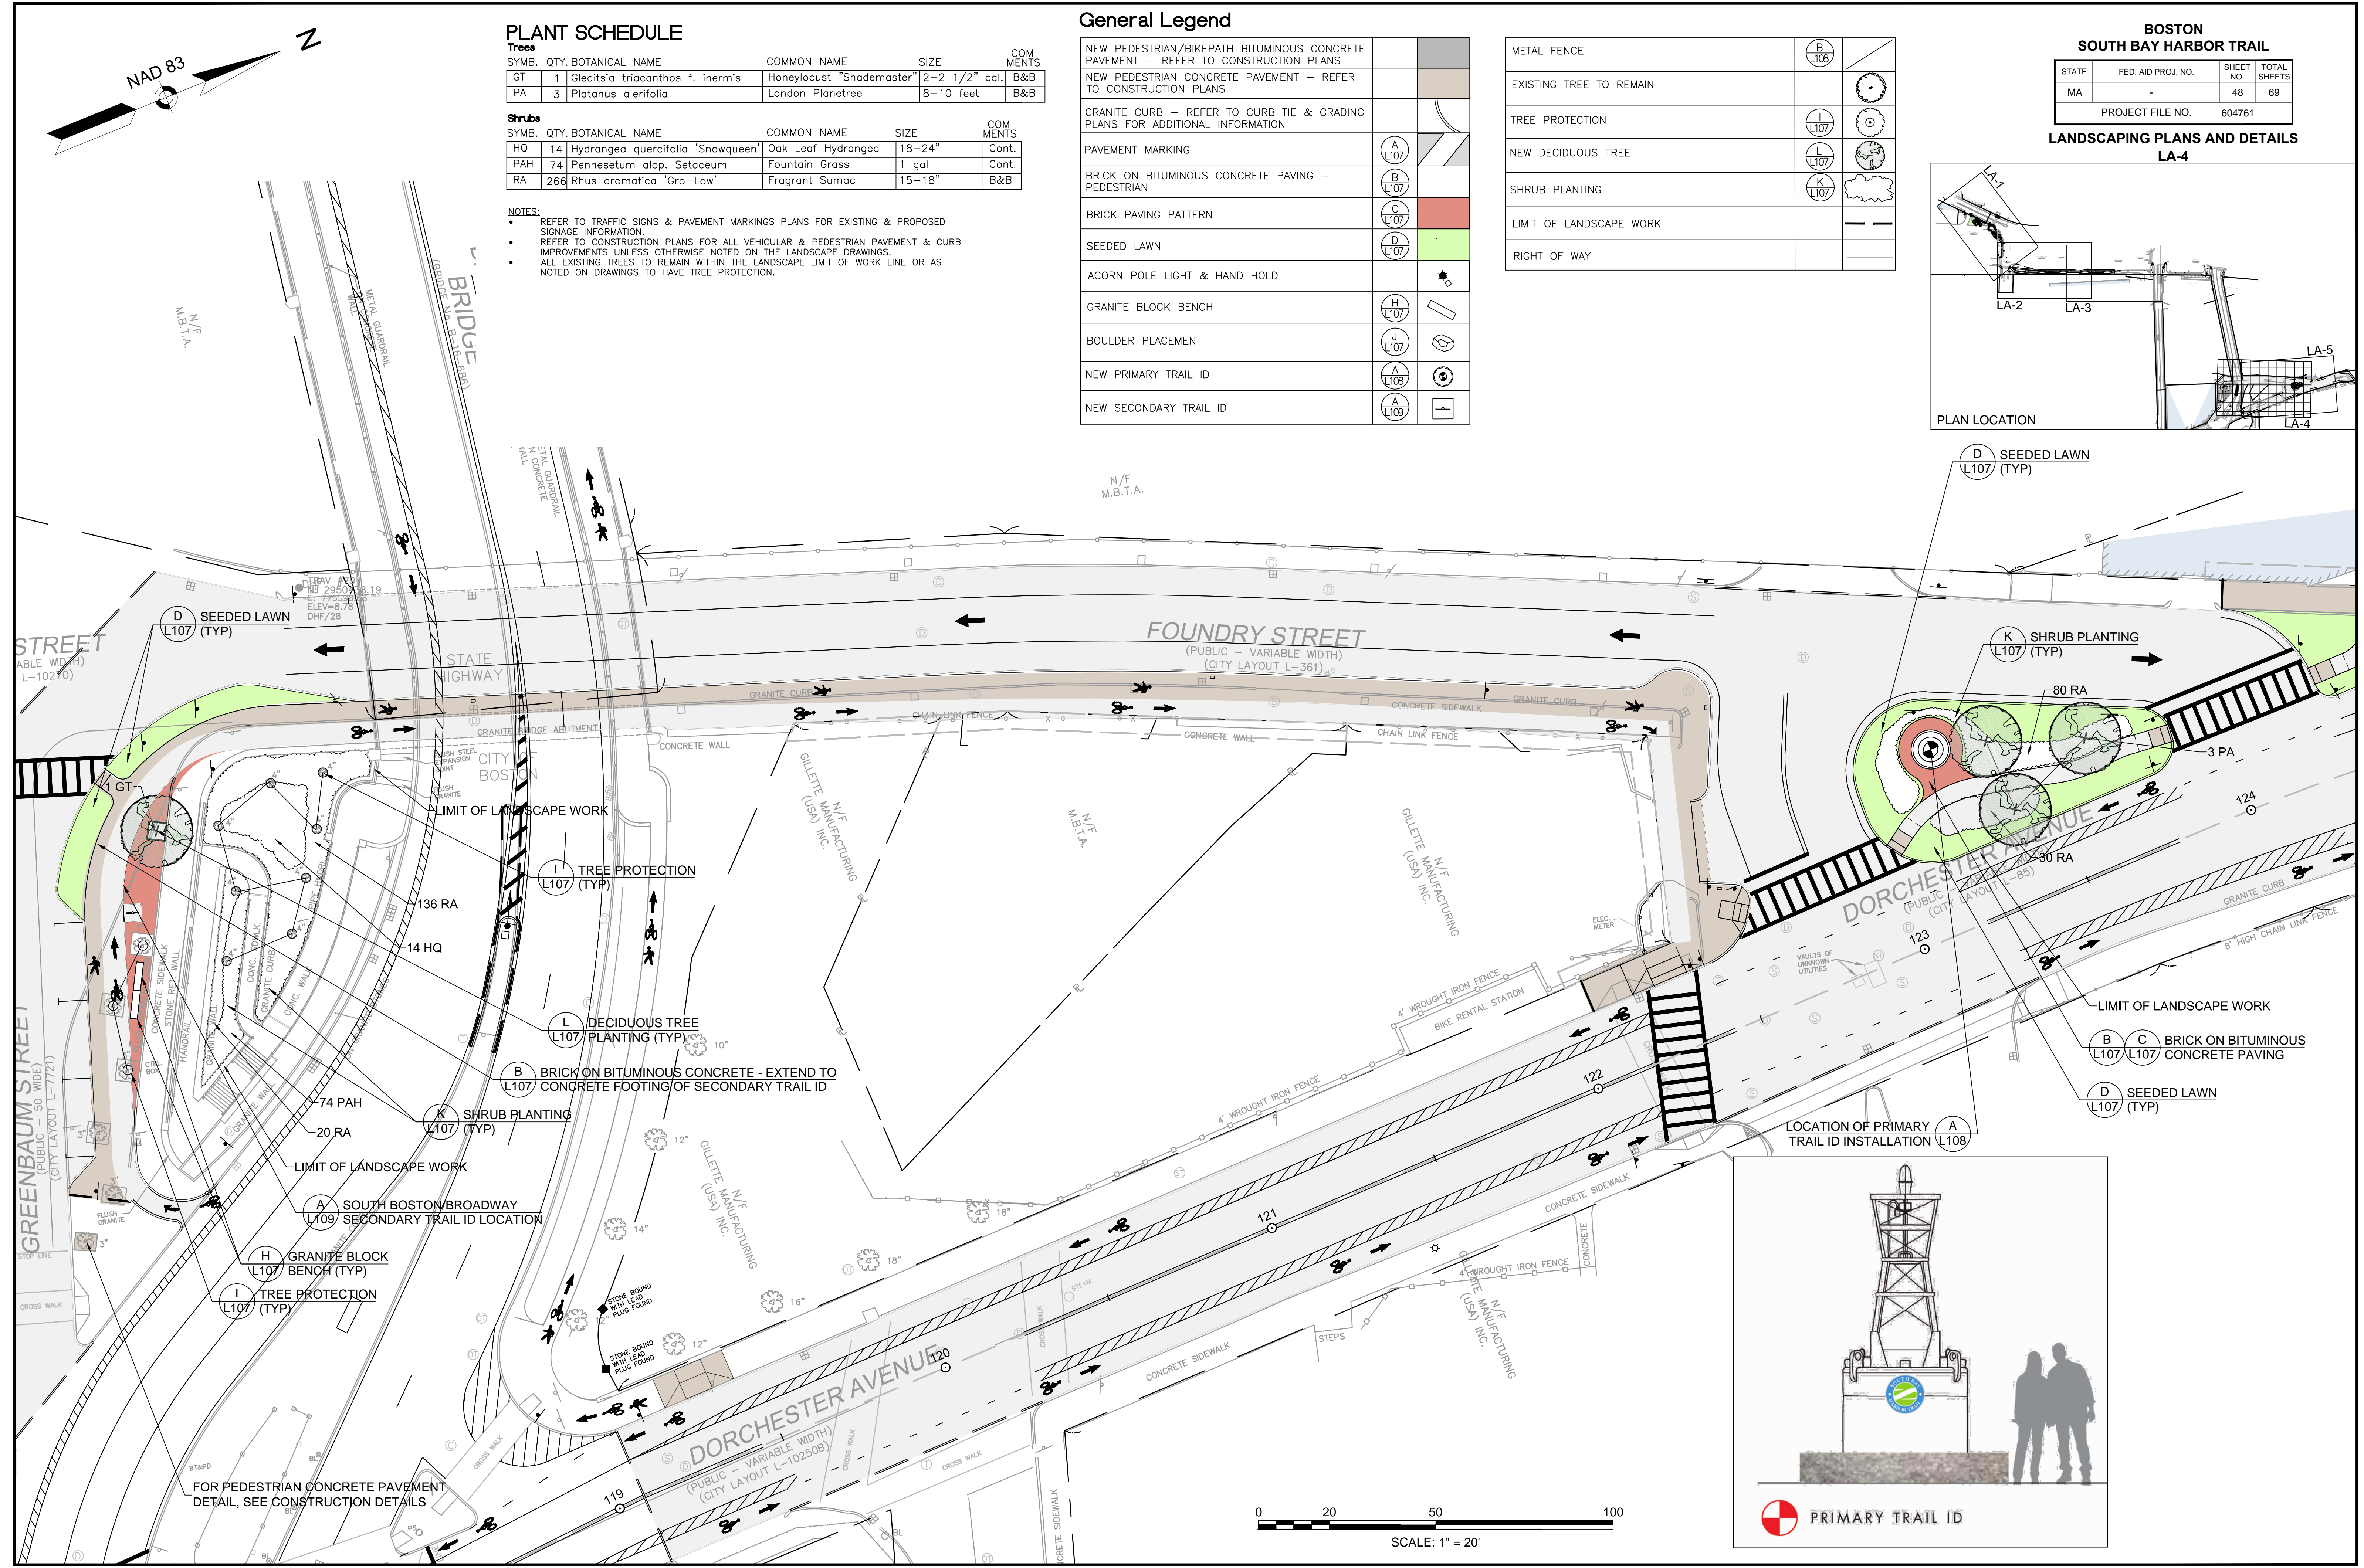

FOR PEDESTRIAN CONCRETE PAVEMENT DETAIL, SEE CONSTRUCTION DETAILS

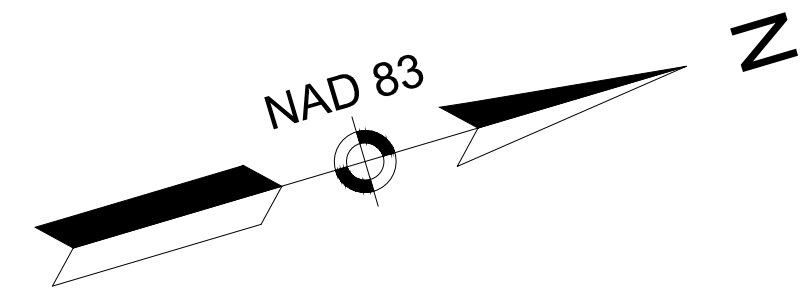

PLANT SCHEDULE

Trees					
SYMB.	QTY.	BOTANICAL NAME	COMMON NAME	SIZE	COMMENTS
PA	3	Platanus alerifolia	London Planetree	8-10 feet	B&B

Shrubs					
SYMB.	QTY.	BOTANICAL NAME	COMMON NAME	SIZE	COMMENTS
RA	110	Rhus aromatica 'Gro-Low'	Fragrant Sumac	15-18"	B&B

NOTES:

- REFER TO TRAFFIC SIGNS & PAVEMENT MARKINGS PLANS FOR EXISTING & PROPOSED SIGNAGE INFORMATION.
- REFER TO CONSTRUCTION PLANS FOR ALL VEHICULAR & PEDESTRIAN PAVEMENT & CURB IMPROVEMENTS UNLESS OTHERWISE NOTED ON THE LANDSCAPE DRAWINGS.
- ALL EXISTING TREES TO REMAIN WITHIN THE LANDSCAPE LIMIT OF WORK LINE OR AS NOTED ON DRAWINGS TO HAVE TREE PROTECTION.

General Legend

NEW PEDESTRIAN/BIKEPATH BITUMINOUS CONCRETE PAVEMENT - REFER TO CONSTRUCTION PLANS		
NEW PEDESTRIAN CONCRETE PAVEMENT - REFER TO CONSTRUCTION PLANS		
GRANITE CURB - REFER TO CURB TIE & GRADING PLANS FOR ADDITIONAL INFORMATION		
PAVEMENT MARKING	(A) L107	
BRICK ON BITUMINOUS CONCRETE PAVING - PEDESTRIAN	(B) L107	
BRICK PAVING PATTERN	(C) L107	
SEEDED LAWN	(D) L107	
ACORN POLE LIGHT & HAND HOLD		
GRANITE BLOCK BENCH	(H) L107	
BOULDER PLACEMENT	(J) L107	
NEW PRIMARY TRAIL ID	(A) L108	
NEW SECONDARY TRAIL ID	(A) L108	

METAL FENCE	(B) L108	
EXISTING TREE TO REMAIN		
TREE PROTECTION	(L) L107	
NEW DECIDUOUS TREE	(L) L107	
SHRUB PLANTING	(K) L107	
LIMIT OF LANDSCAPE WORK		
RIGHT OF WAY		

BOSTON
SOUTH BAY HARBOR TRAIL

STATE	FED. AID PROJ. NO.	SHEET NO.	TOTAL SHEETS
MA	-	49	69

PROJECT FILE NO. 604761

LANDSCAPING PLANS AND DETAILS
LA-5

