

232 West Canton Street

Window Well at Front Garden



Hresko Associates, Inc.
36 Bromfield Street, Suite 209
Boston, Massachusetts, 02108




South End Landmark District
City of Boston

Existing conditions



1. Building Facade.
2. Existing light well at front yard
3. Interior view of existing light well
4. Interior view of existing light well

Existing light wells at adjacent properties

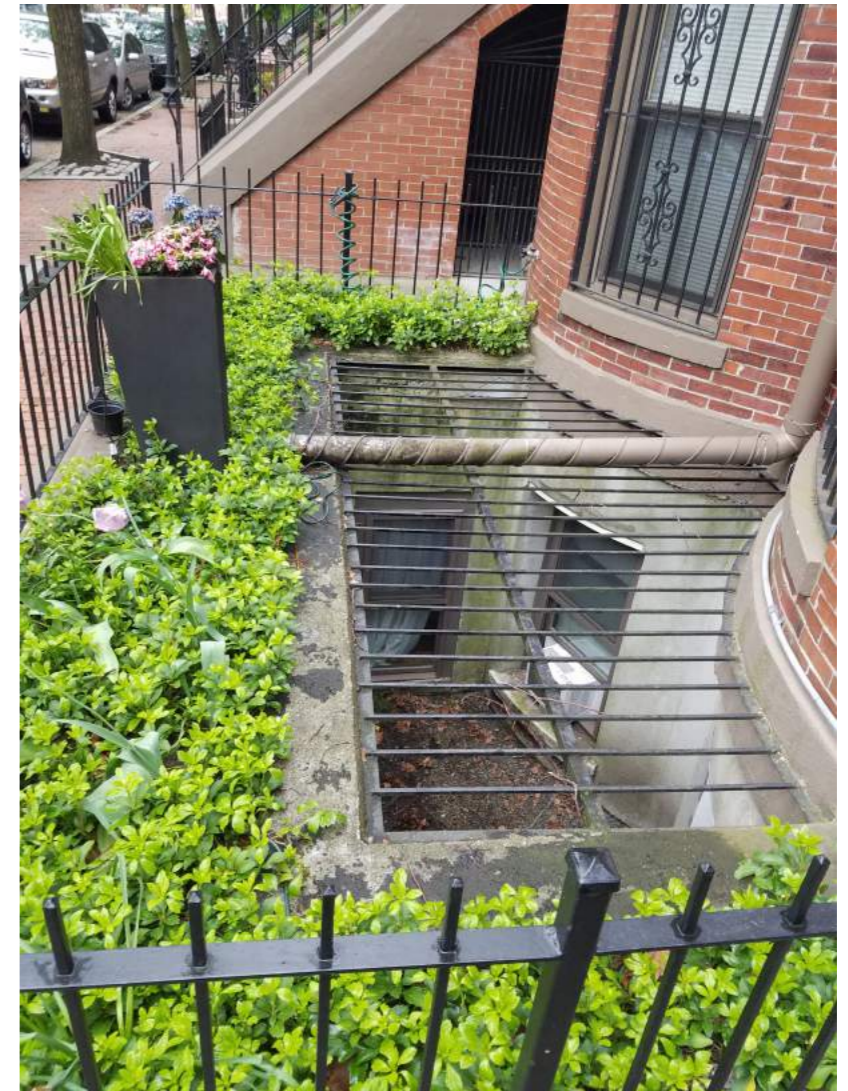


232 West Canton Street


Boston,
Massachusetts




Hresko Associates, Inc.
Architects
Landscape Architects
36 Bromfield Street
Suite 209
Boston, MA 02108
617 251 7666
hresko@archusa.com

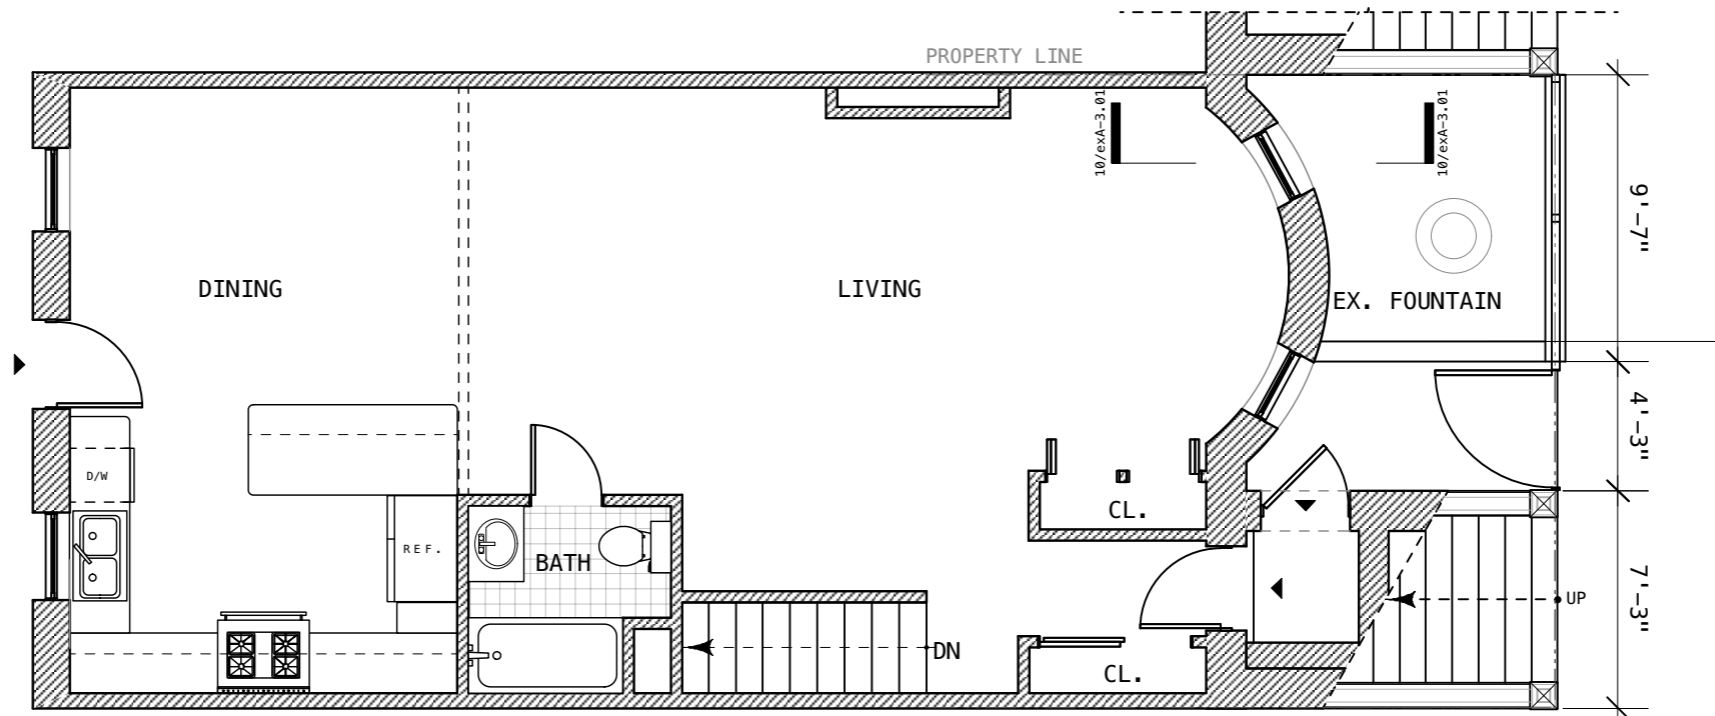

11 EXISTING UPPER LEVEL
SCALE: 1/8" = 1'-0"

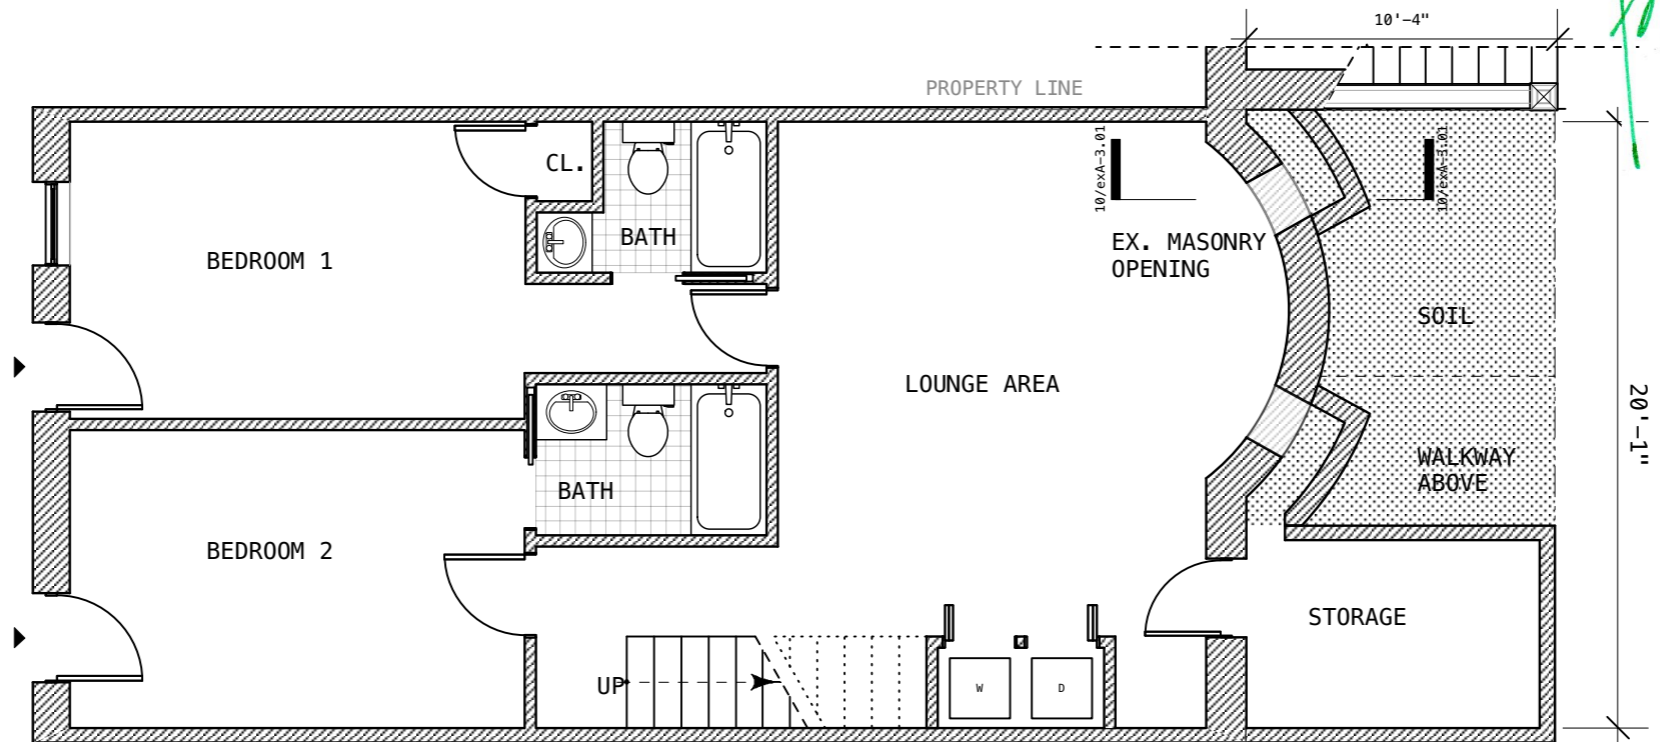

10 EXISTING LOWER LEVEL
SCALE: 1/8" = 1'-0"

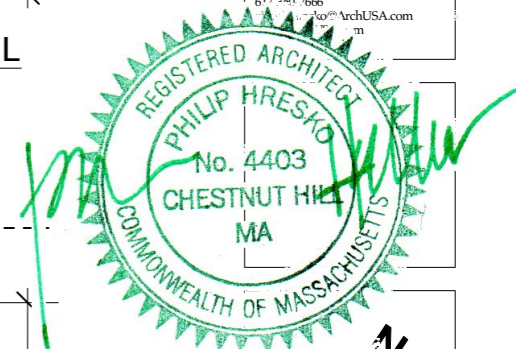

Existing Floor Plans

Scale:
As Noted

35-22



exA-1.00

232 West Canton Street

Boston,
Massachusetts



Hresko Associates, Inc.
Architects
Landscape Architects
36 Bromfield Street
Suite 209
Boston, MA 02108
617 251 7666
hresko@ArchUSA.com

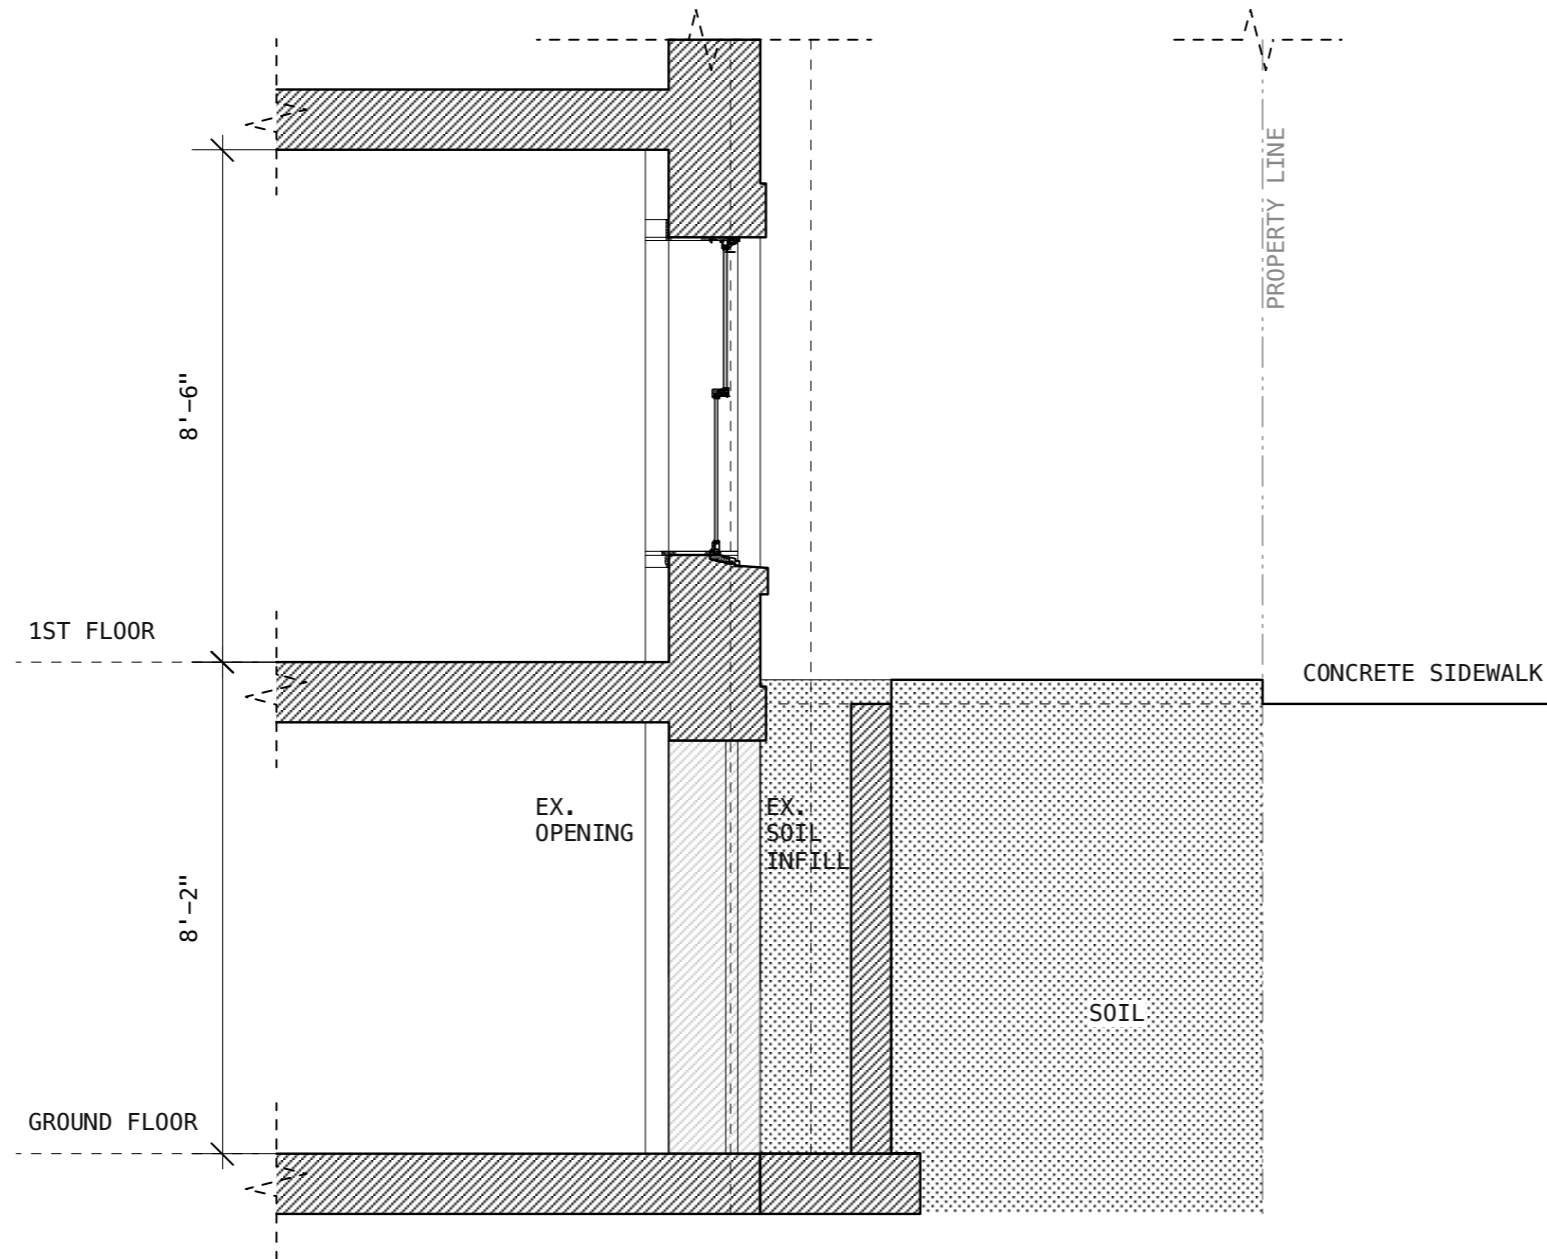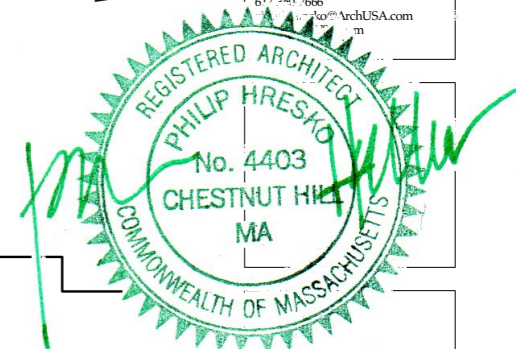

Existing Section

Scale:
As Noted

35-22

exA-3.01


10 EXISTING WINDOW WELL SECTION
SCALE: 1/4" = 1'-0"

232 West Canton Street


Boston, Massachusetts




Hresko Associates, Inc.
Architects
Landscape Architects
 36 Bromfield Street
 Suite 209
 Boston, MA 02108
 617 251 7666
 hresko@archusa.com

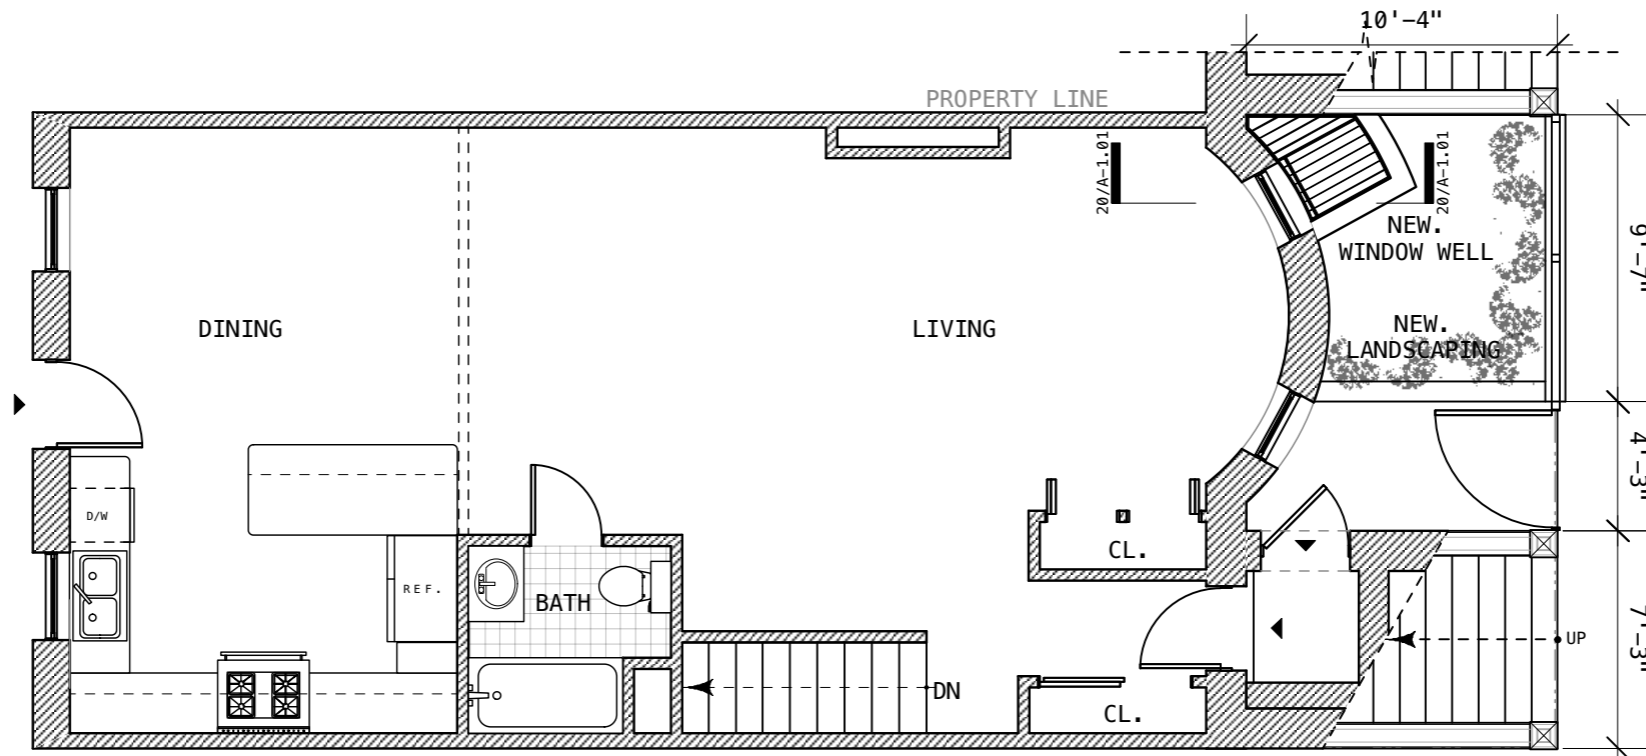

11 PROPOSED UPPER LEVEL
 SCALE: 1/8" = 1'-0"

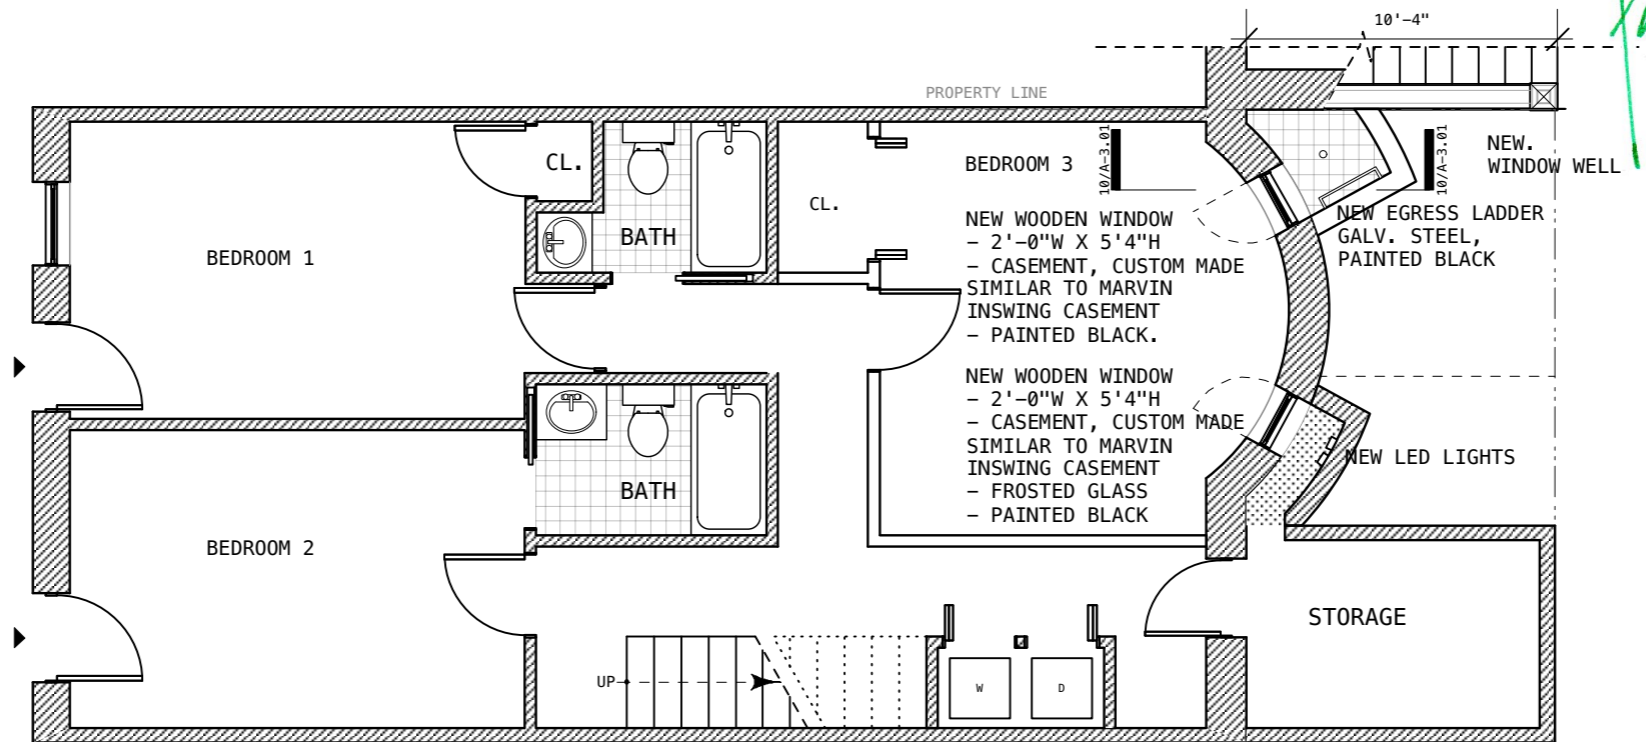

10 PROPOSED LOWER LEVEL
 SCALE: 1/8" = 1'-0"

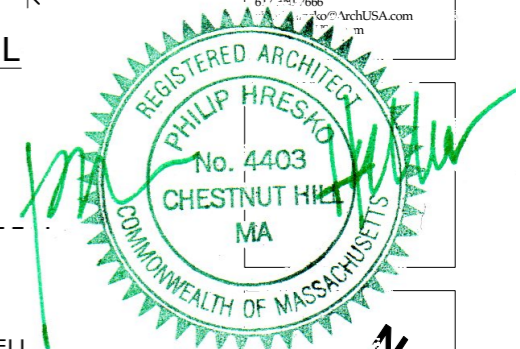

Proposed Floor Plans

Scale:
 As Noted

35-22

A-1.00



232 West Canton Street

Boston,
Massachusetts



Hresko Associates, Inc.
Architects
Landscape Architects
36 Bromfield Street
Suite 209
Boston, MA 02108
617 251 7666
info@ArchUSA.com

WEST CANTON STREET

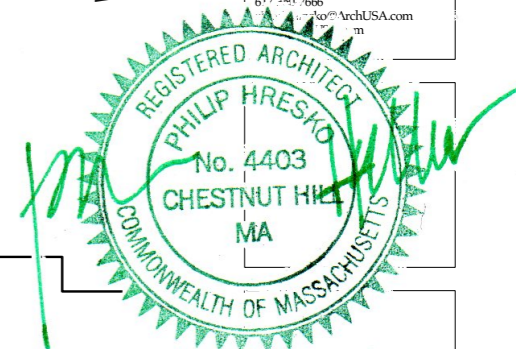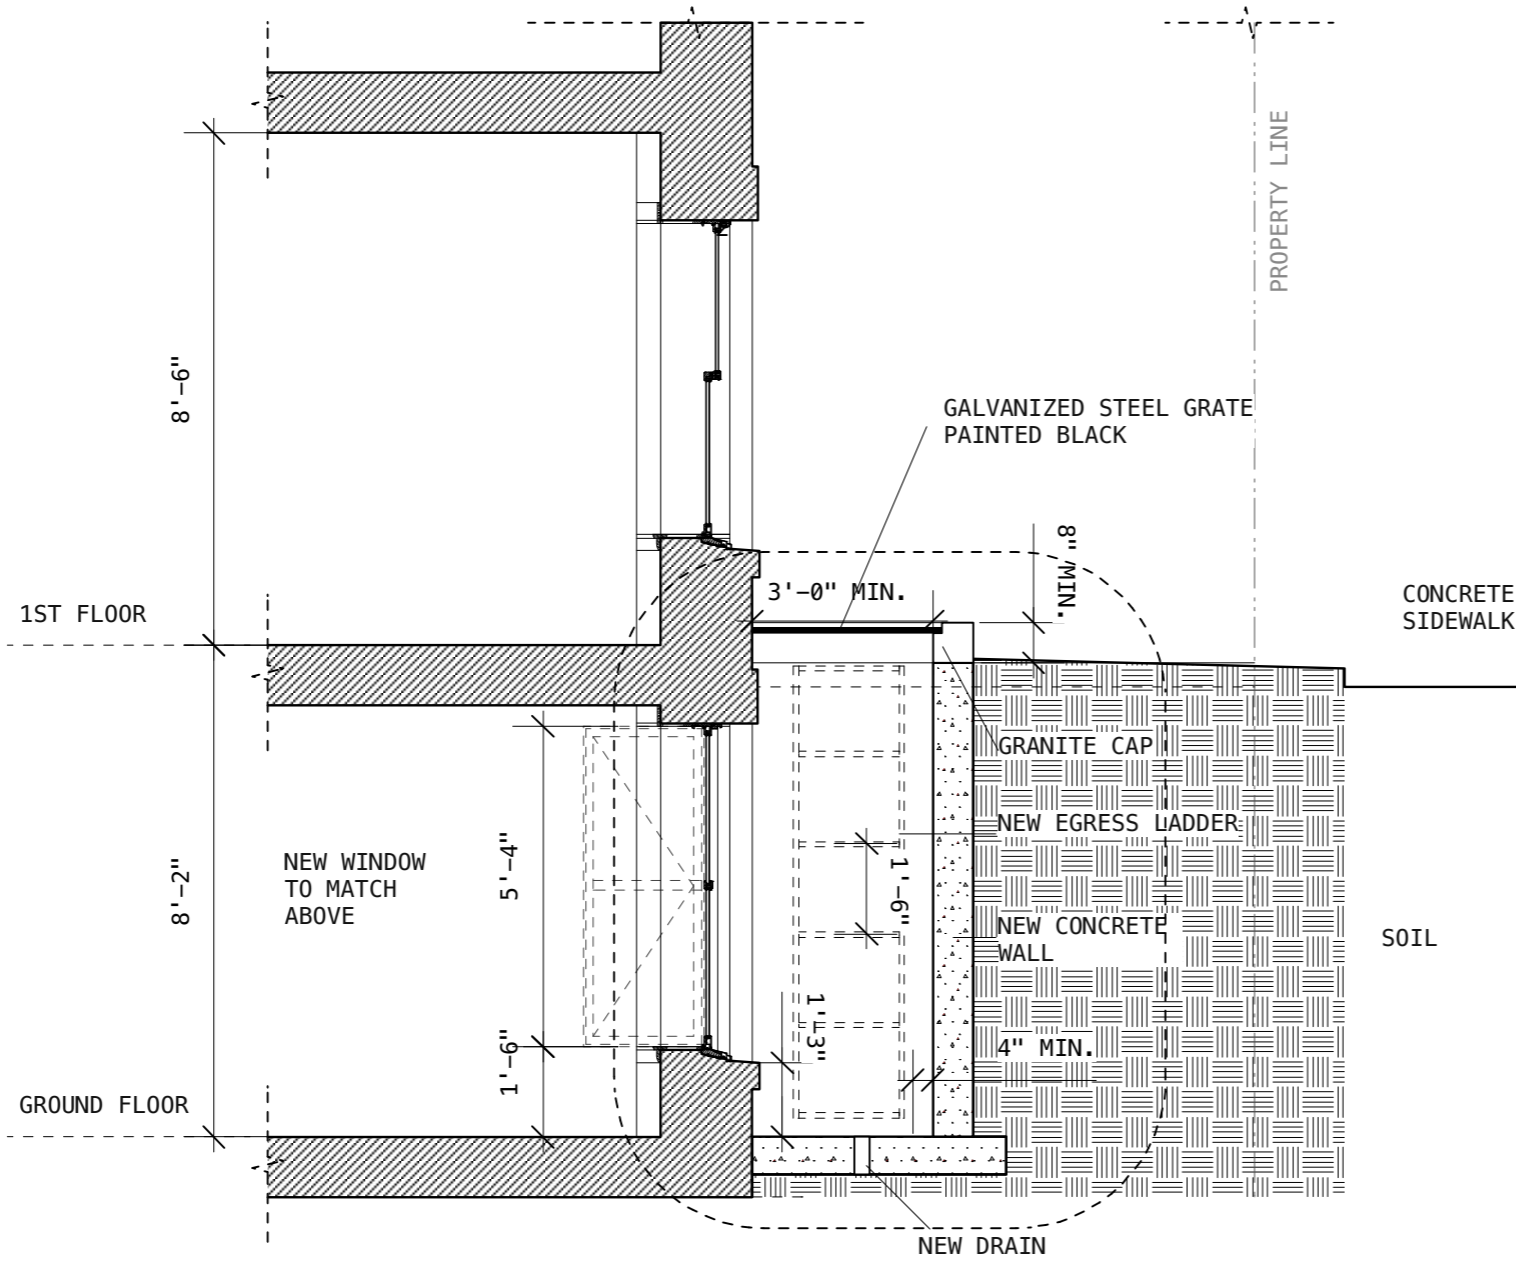

Proposed Section

Scale:
As Noted

35-22

10 PROPOSED WINDOW WELL SECTION
SCALE: 1/4" = 1'-0"



A-3.01

232
West
Canton
Street

Boston,
Massachusetts





Hresko Associates, Inc.
Architects
Landscape Architects
36 Bromfield Street
Suite 209
Boston, MA 02108
617 251 7666
info@ArchUSA.com

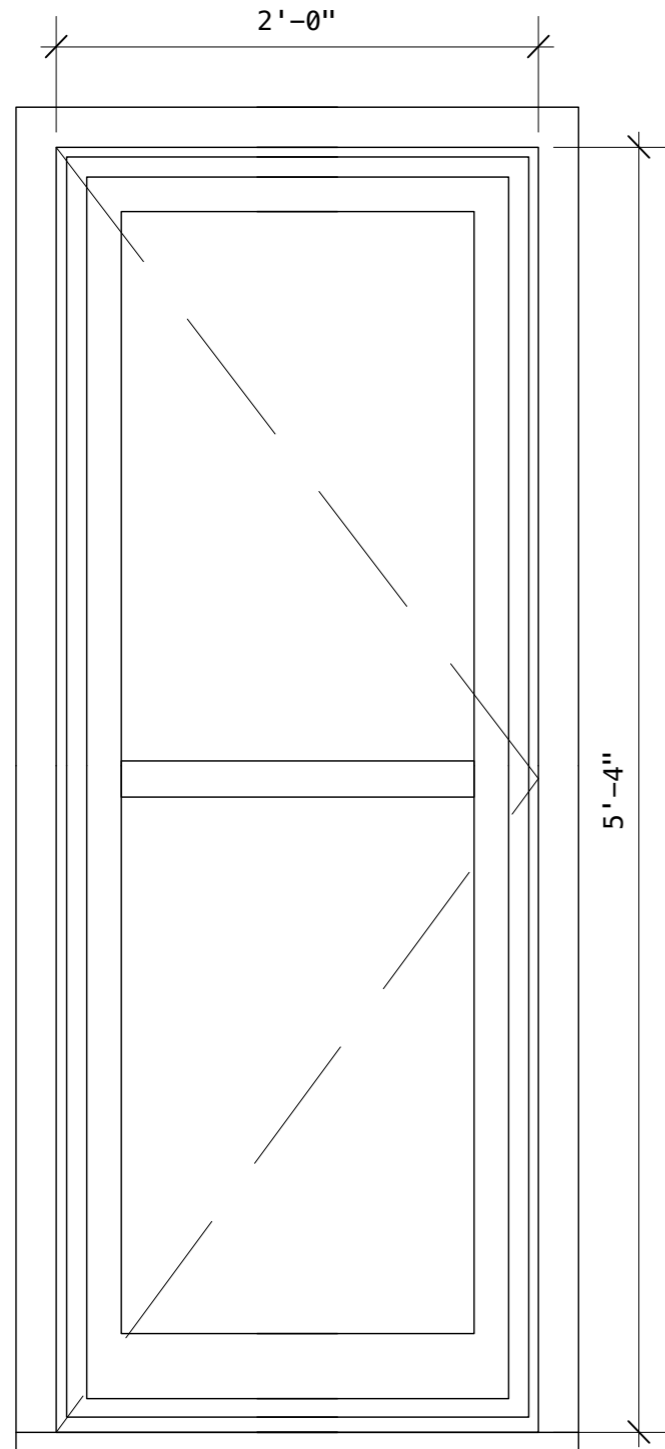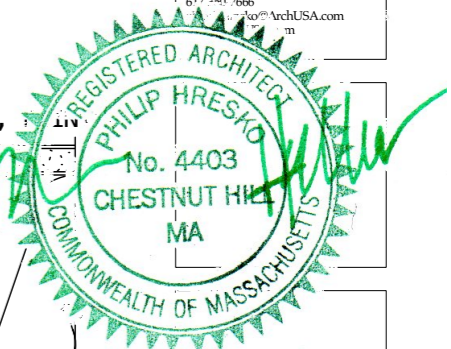

20

WINDOW ELEVATION
SCALE: 1" = 1'-0"

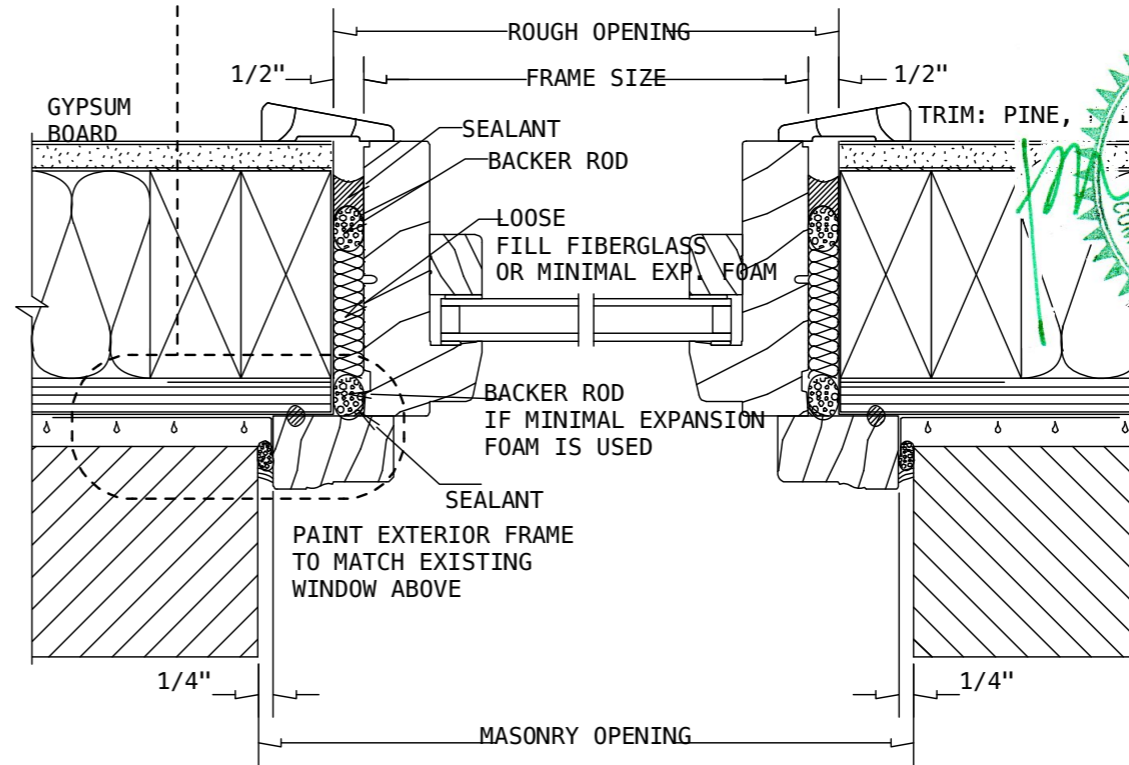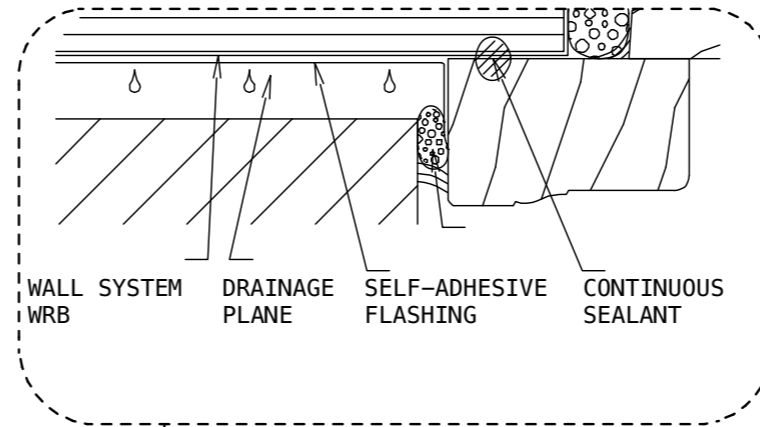

10

JAMB
SCALE: 3" = 1'-0"

Window
Details

Scale:
As Noted

35-22





A-5.01

232 West Canton Street

Boston, Massachusetts



Hresko Associates, Inc.
Architects
Landscape Architects
 36 Bromfield Street
 Suite 209
 Boston, MA 02108
 617 251 7666
 hresko@ArchUSA.com

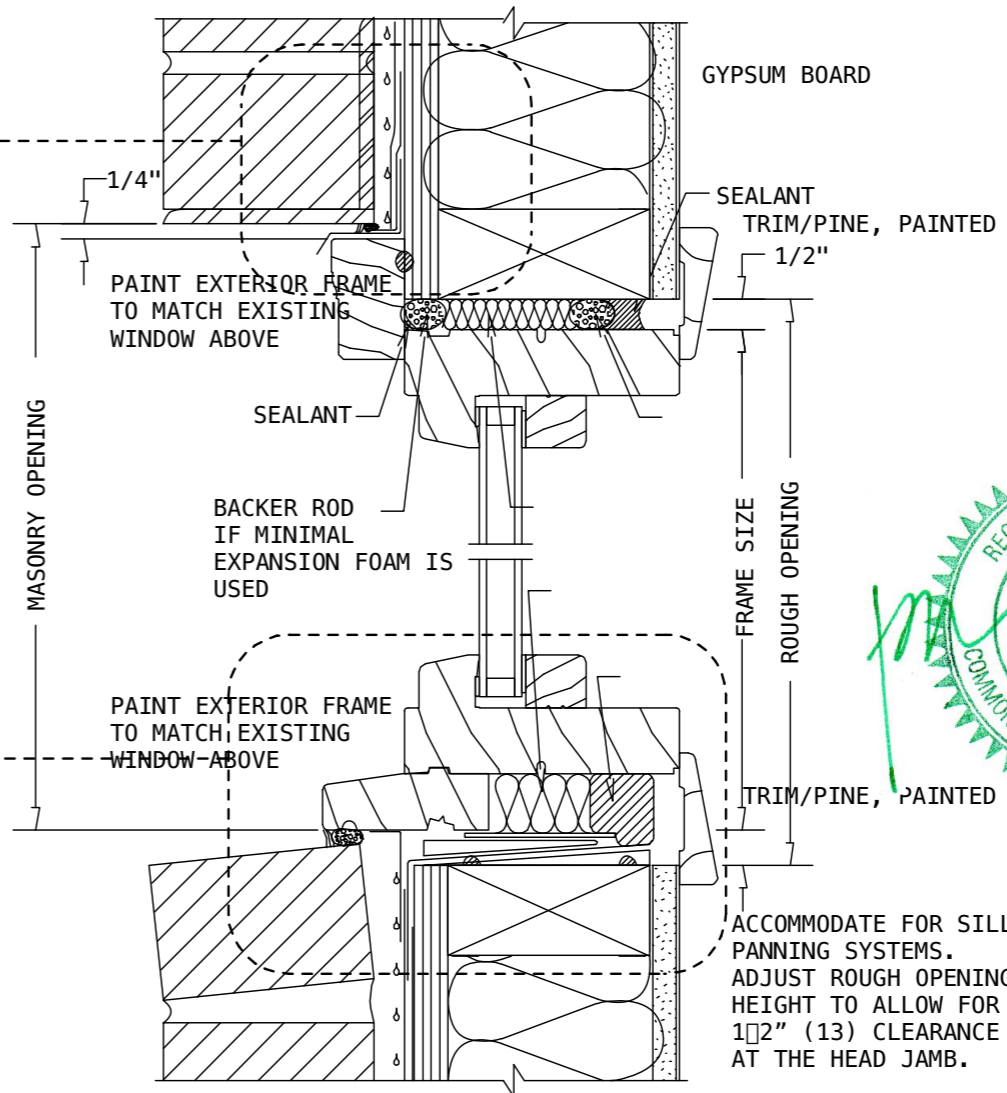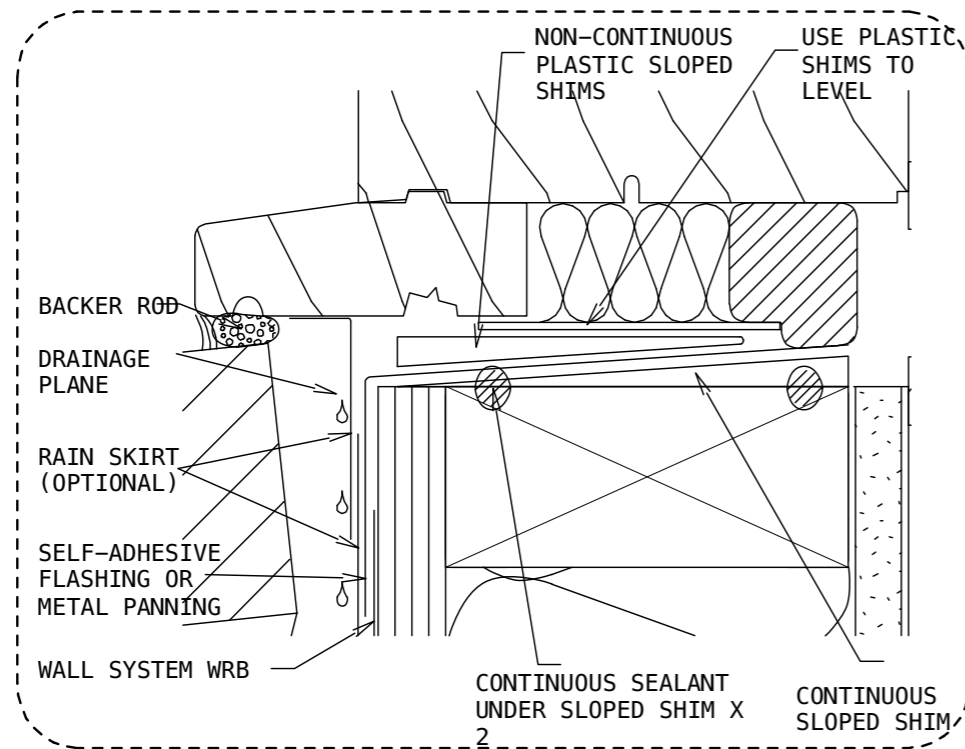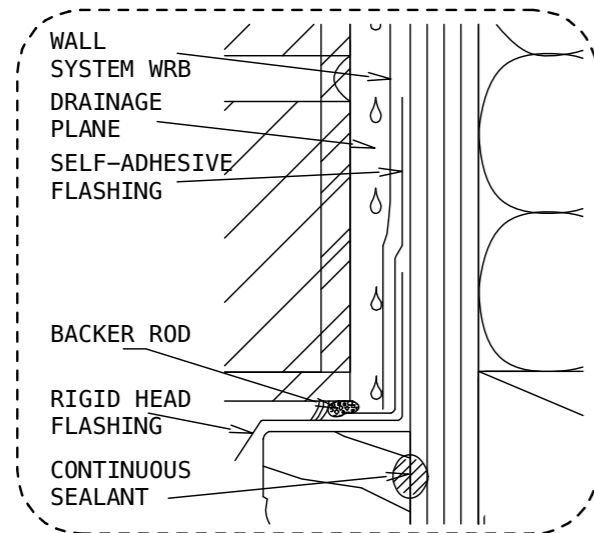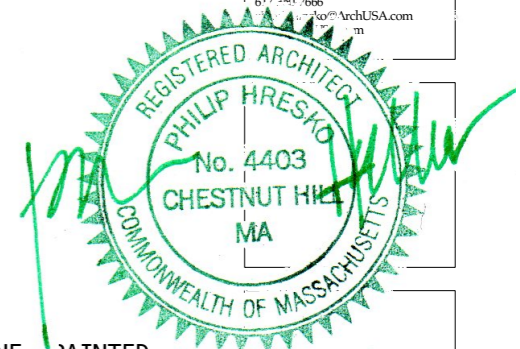

11 HEAD JAMB & SILL
 SCALE: 3" = 1'-0"

Window Details

Scale:
 As Noted

35-22



A-5.02

**232
West
Canton
Street**

Boston,
Massachusetts



Hresko Associates, Inc.
Architects
Landscape Architects
36 Bromfield Street
Suite 209
Boston, MA 02108
617 251 7666
info@ArchUSA.com

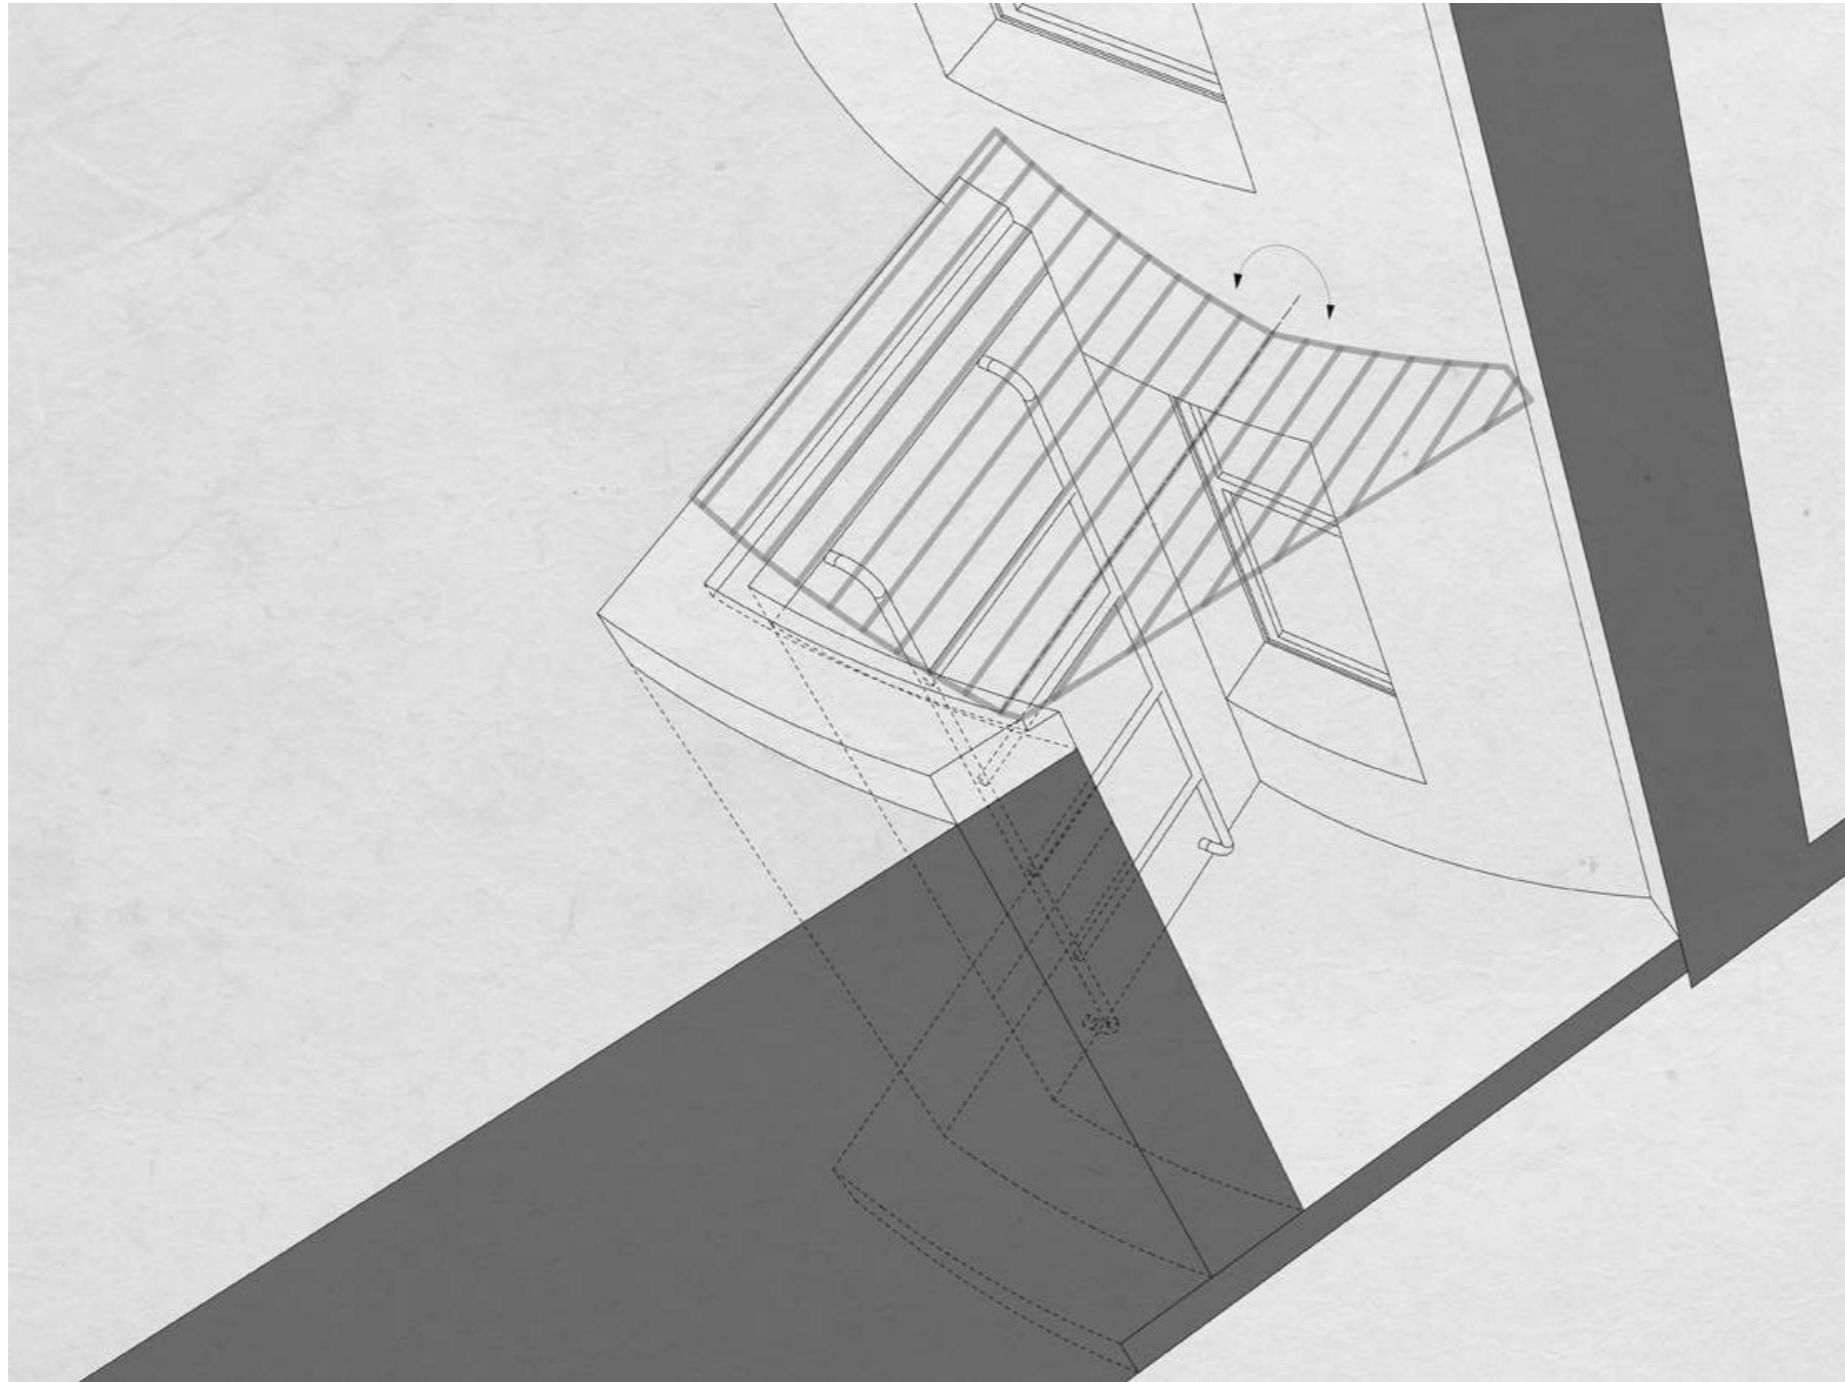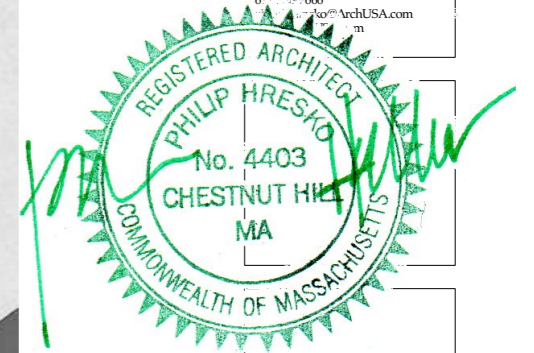

**3D
Section
Diagram**

Scale:
As Noted

35-22

3D-1