


Bonnie Thuse  
32 Fairfield Street  
Boston, MA 02116  
rear elevation - 3rd fl



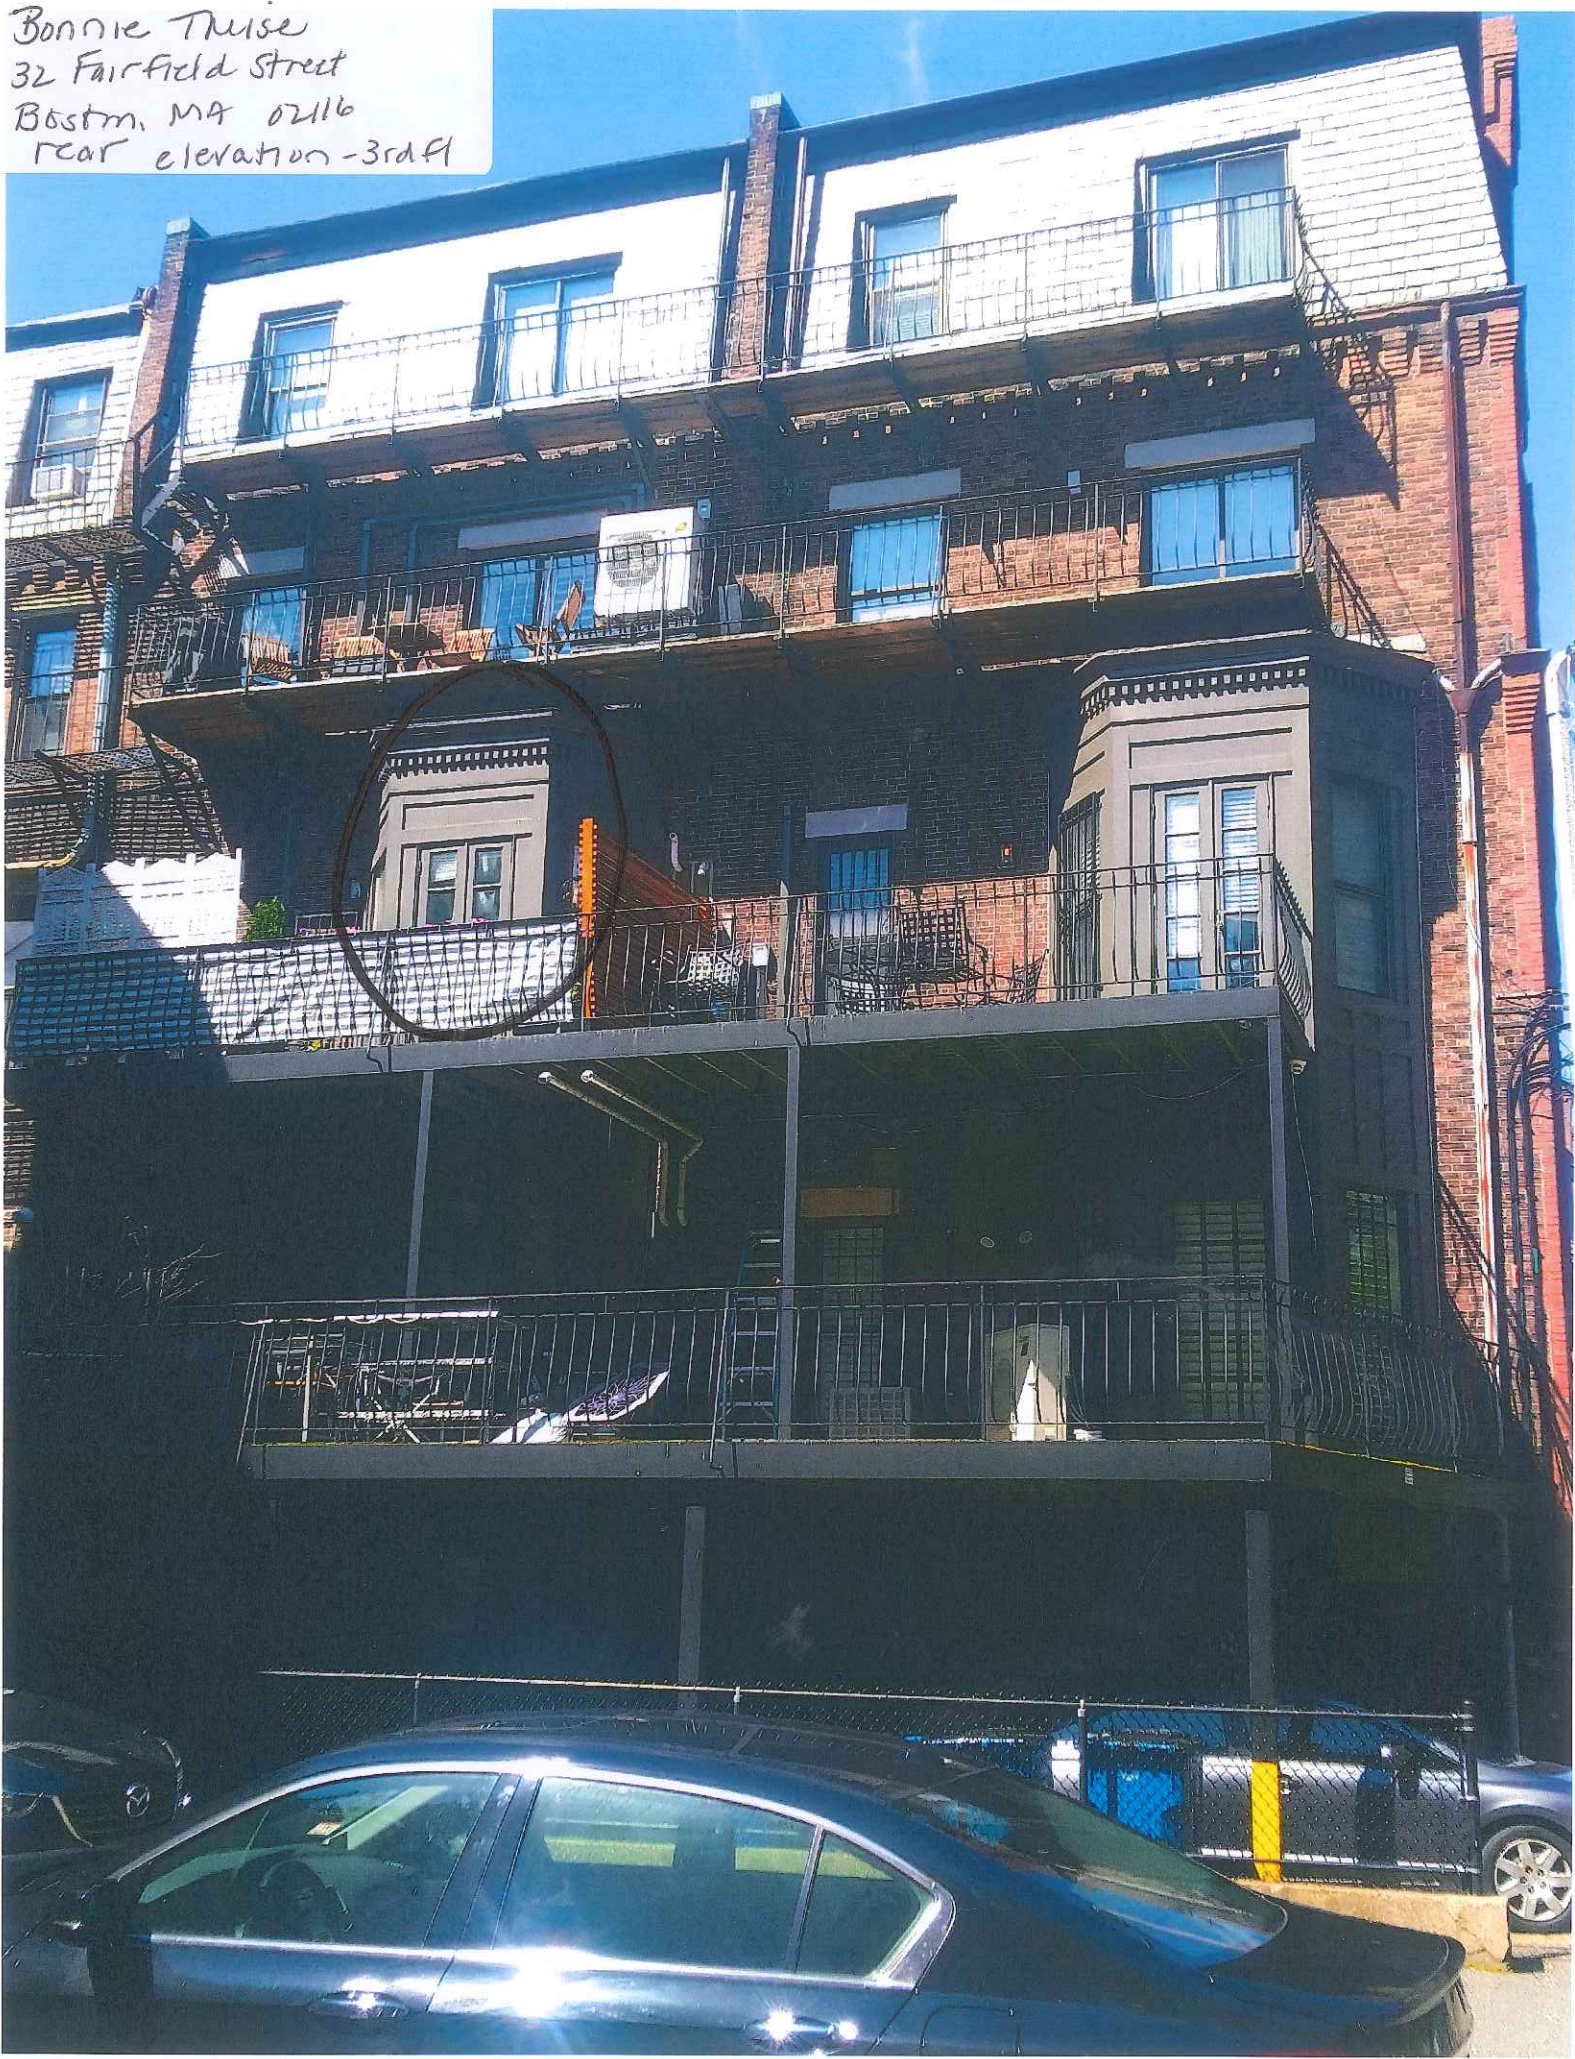


NO TRESPASSING

Bonnie Thibault  
32 Fairfield Street  
Boston, MA 02116  
rear



Bonnie Truse  
 32 Fairfield Street  
 Boston, MA 02114

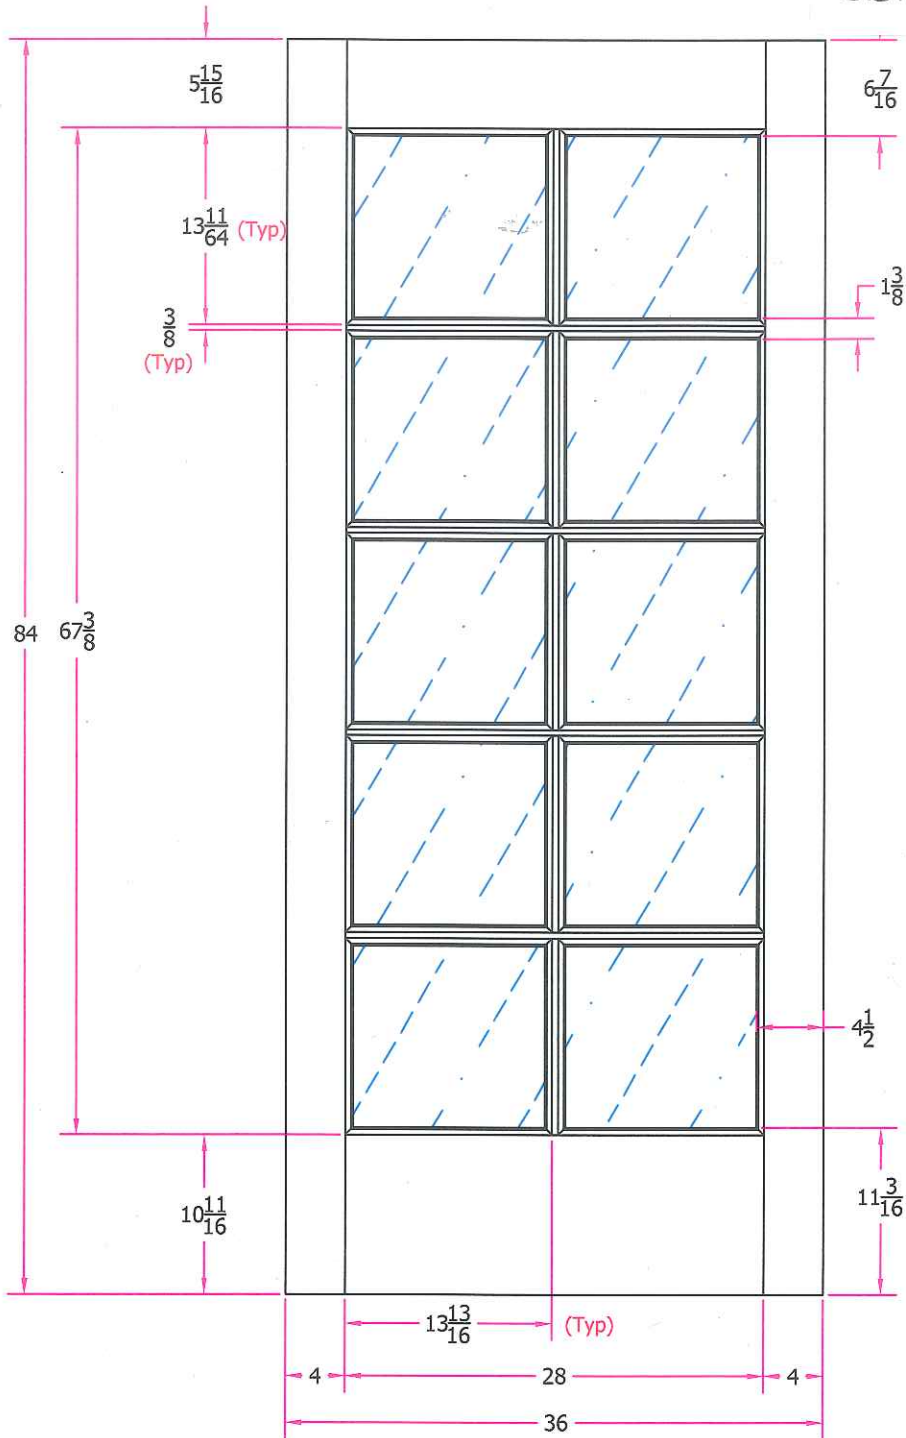

THIS DRAWING AND THE INFORMATION CONTAINED HEREIN IS PROPRIETARY TO SIMPSON DOOR COMPANY AND SHALL NOT BE REPRODUCED, COPIED OR DISCLOSED IN WHOLE OR PART, OR USED FOR MANUFACTURE OR FOR ANY OTHER PURPOSE WITHOUT THE WRITTEN PERMISSION OF SIMPSON DOOR COMPANY.

Revisions

Rev. #	Description	Date	by Whom

TITLE **7010 3/0 x 7/0**  
**Customer Layout**

DRAWING NO. **D-7010-300-700-0700**

LAYOUT **00** SCALE **NTS** PATTERN # **7002**

DRAWN BY: **J. Decker** DATE **09/18/2007**

