




**A**  
**1** EAST ELEVATION - Sign Location  
SCALE: 1/8" = 1'

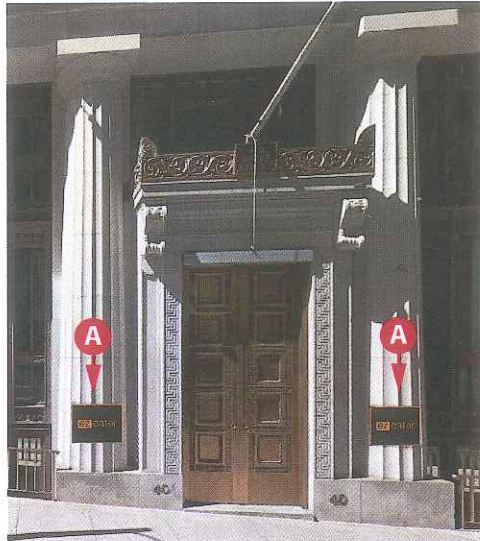


EXISTING CONDITIONS

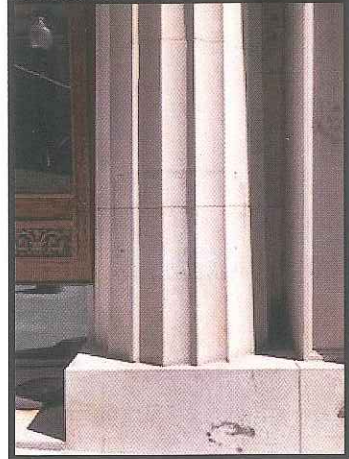




EXISTING CONDITIONS

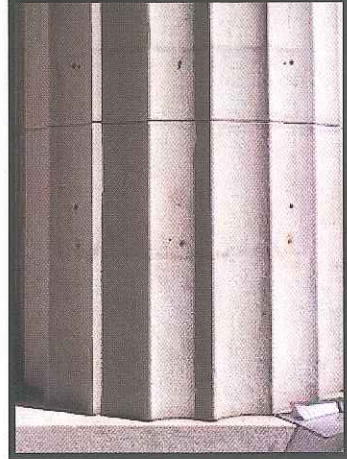


**A**  
**2** SIGN DETAIL - Left Column Plaque  
SCALE: 1" = 1'

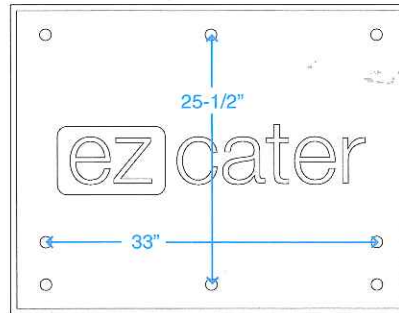

**A**  
**3** SIGN DETAIL - Right Column Plaque  
SCALE: 1" = 1'

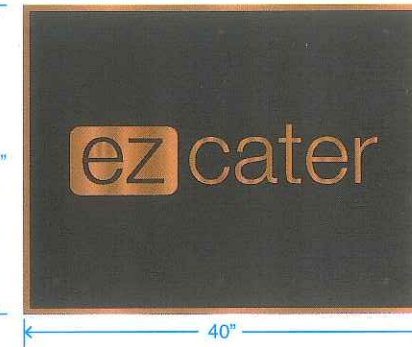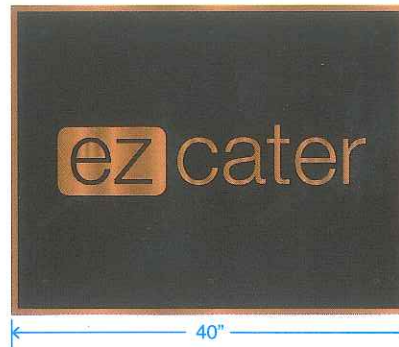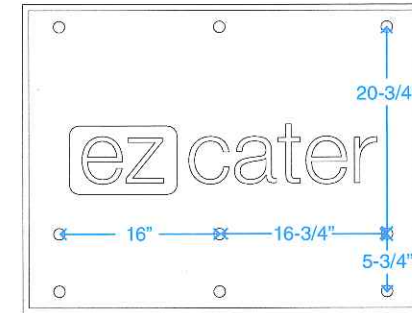

**A**  
**4** SIGN DETAIL - Plan View/ Attachment  
SCALE: 1" = 1'

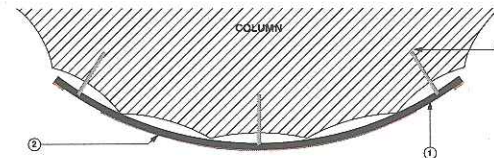

1. 1/4" INSET BACKGROUND
2. 1/16" RAISED LETTERS AND BORDER
3. 3/16" DIA STAINLESS STEEL THREADED STUDS

Customer / Job Site

**EZCater**

40 Water St  
Boston, MA 02109

Scope of Work

**Furnish & Install  
New Signage**

**A. (QTY 2)  
Cast Plaque**

- Overall Size:  
40" w x 31" h

- 5/8" Cast Bronze  
Alloy, w/ Black Infill,  
Raised Text and  
Border

- Blind Stud Mounted

**8.6**  
SQ. FT. EA

**ACE SIGN CO.**

This design belongs to the ACE SIGN CO. and becomes the property of the customer only upon completion of an order, and is otherwise not to be used in whole or in part without written permission of ACE SIGN CO. • 2640 S. 1ST ST. • SPRINGFIELD, IL 62704 • 217 522-8417

**JOB#: 100105** PROOF DATE: 12/19/19 SCALE: Varies, See Drawing Title  
designed by: MA  APPROVED AS/IS  APPROVED W/ CHANGES  RE-DRAW W/ CHANGES


REF: #####

\*Proofs will predict design layout, text accuracy, image proportion and placement. Colors on a digital screen or printed proof may not reflect actual color.



1

**SITE MAP - Sign Location**  
SCALE: NTS

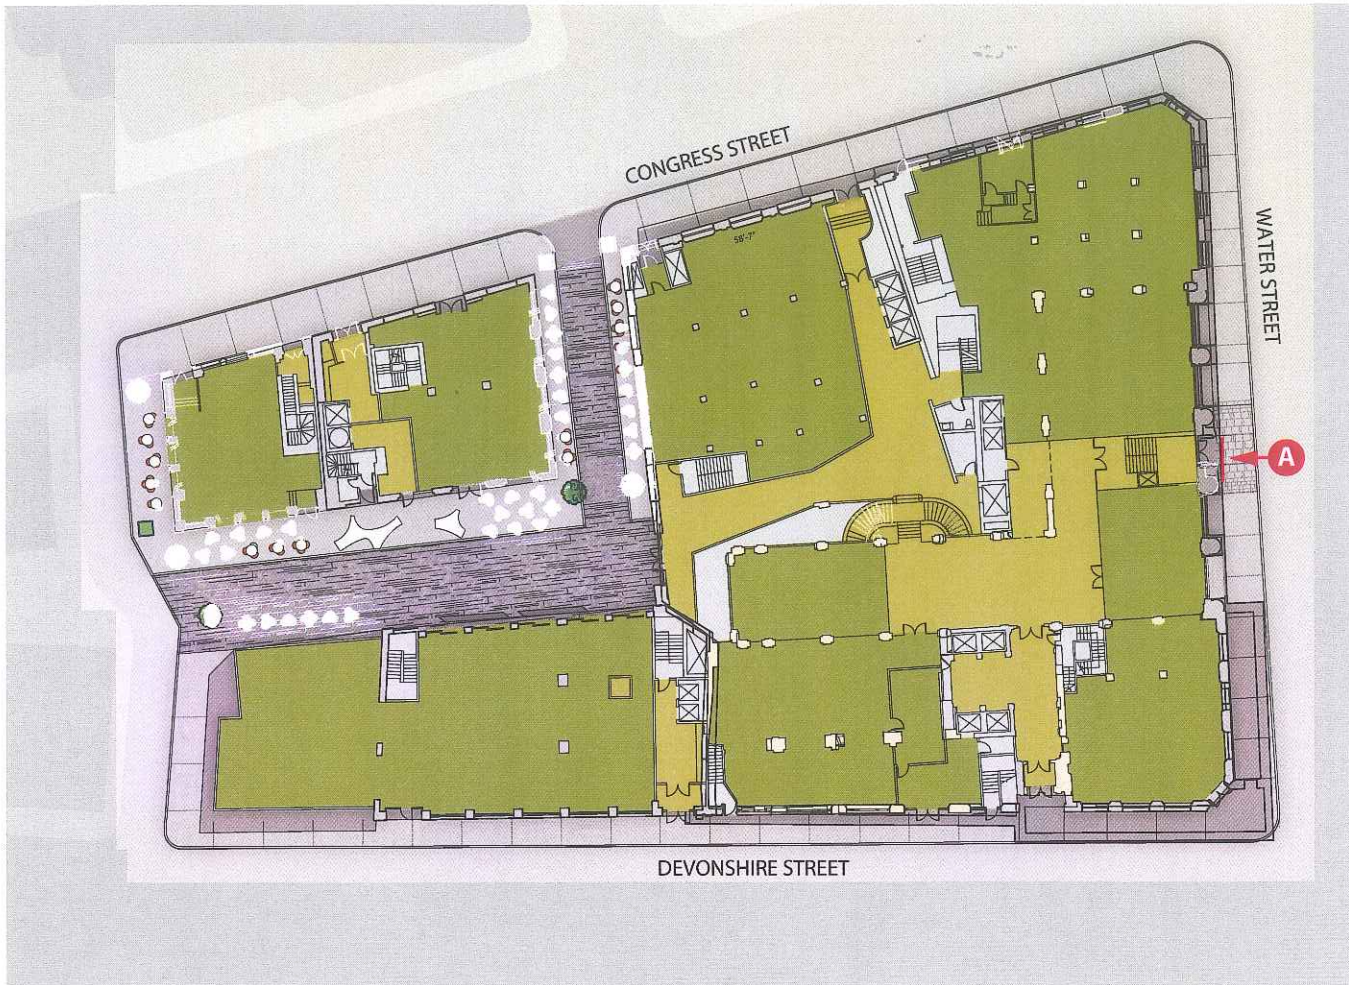

Customer / Job Site

**EZCater**

40 Water St  
Boston, MA 02109

Scope of Work

**Furnish & Install  
New Signage**

**A. Cast Plaque**



This design belongs to the ACE SIGN CO. and becomes the property of the customer only upon completion of an order, and is otherwise not to be used in whole or in part without written permission of ACE SIGN CO. • 2540 S. 1ST ST. • SPRINGFIELD, IL 62704 • 217 922-8417


**JOB#: 100105** PROOF DATE: 04/16/19 SCALE: Varies, See Drawing Title  
designed by: GO  APPROVED AS/IS  APPROVED W/ CHANGES  RE-DRAW W/ CHANGES

REF: #####

\*Proofs will predict design layout, text accuracy, image proportion and placement. Colors on a digital screen or printed proof may not reflect actual color.



**PRIOR TO START OF CONSTRUCTION**

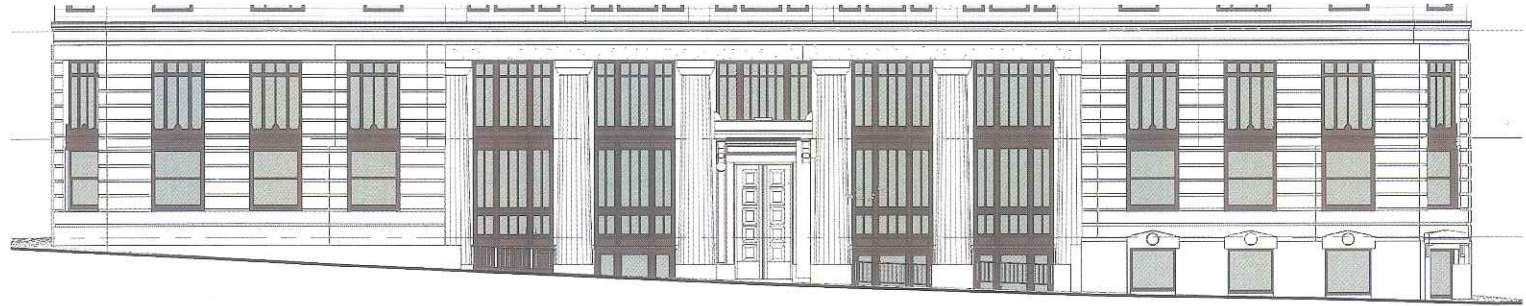

**\*12.08.15 PROPOSAL**


*\*design for (5) entry bays updated 01.26.16 and shown here with photo rendering*



PREVIOUSLY APPROVED SIGN

**02.21.19 PROPOSAL**

*grillage painted and placed in original location*

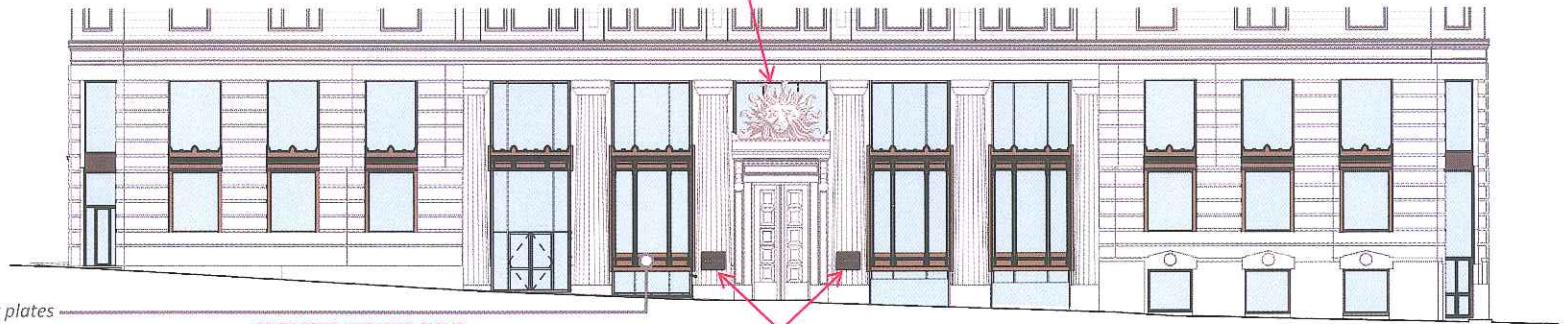

*new channels & attachment plates added for structural integrity*

PROPOSED EZCATER SIGNS

## WATER STREET SUMMARY

CONGRESS SQUARE-40 WATER STREET

BLC MOCK-UP REVIEW | 02.21.19