



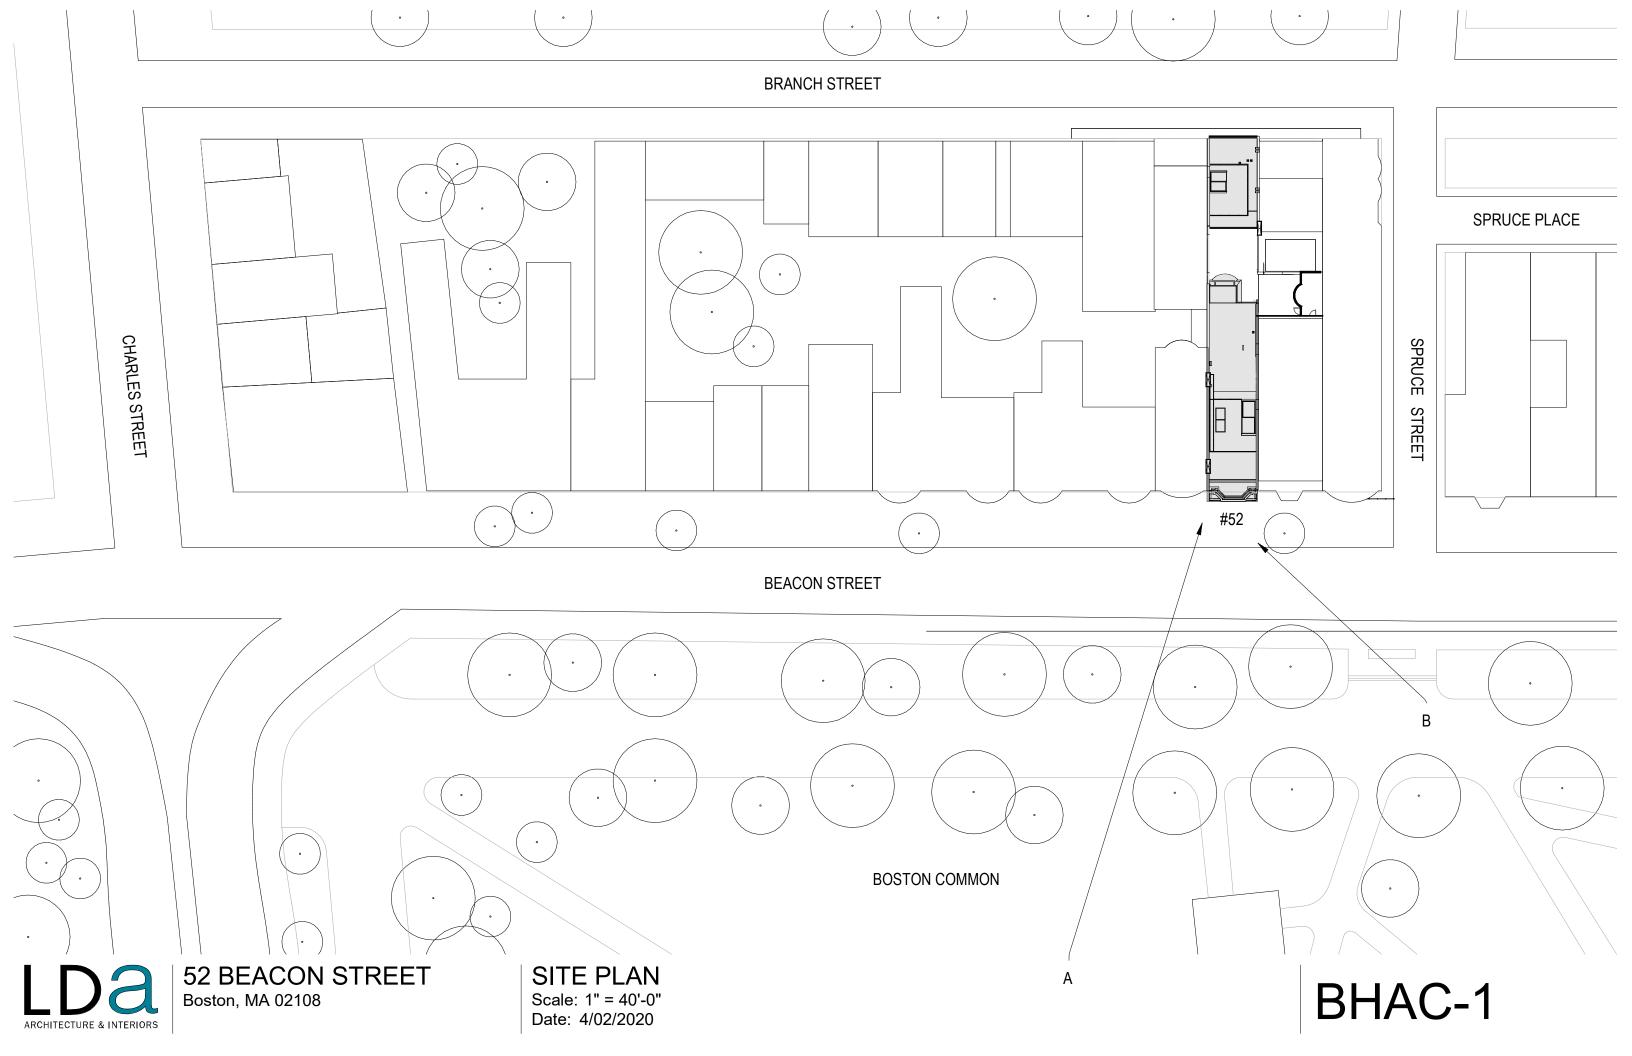


LOCUS MAP

Scale: 12" = 1'-0" Date: 4/02/2020

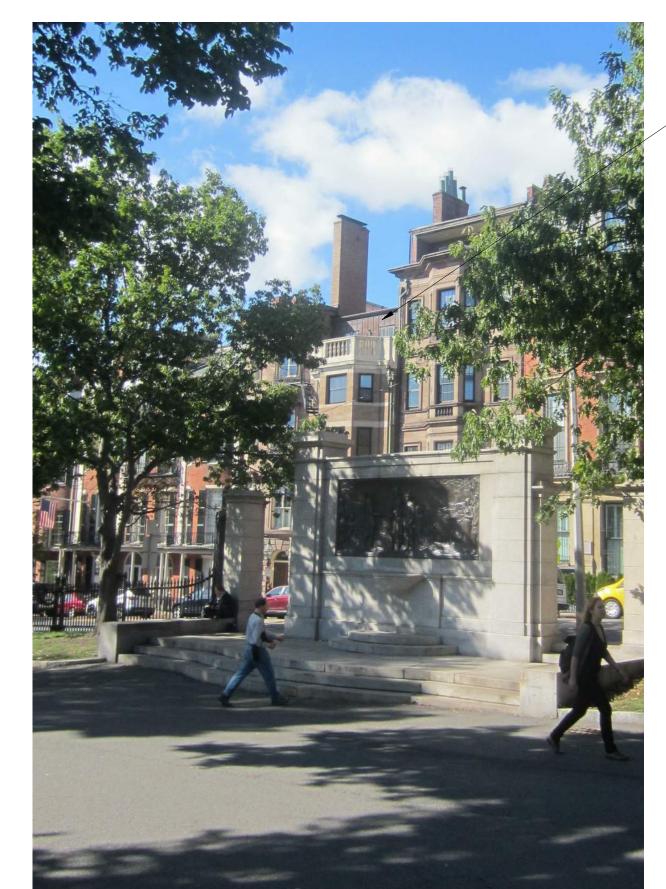



SITE PHOTO B

 

SITE PHOTOS


Scale: 12" = 1'-0" Date: 4/02/2020 EXISTING MECHANICAL EQUIPMENT TO BE REMOVED

52 BEACON STREET



SITE PHOTO A



 

52 BEACON STREET








Scale:

Date: 04/15/20

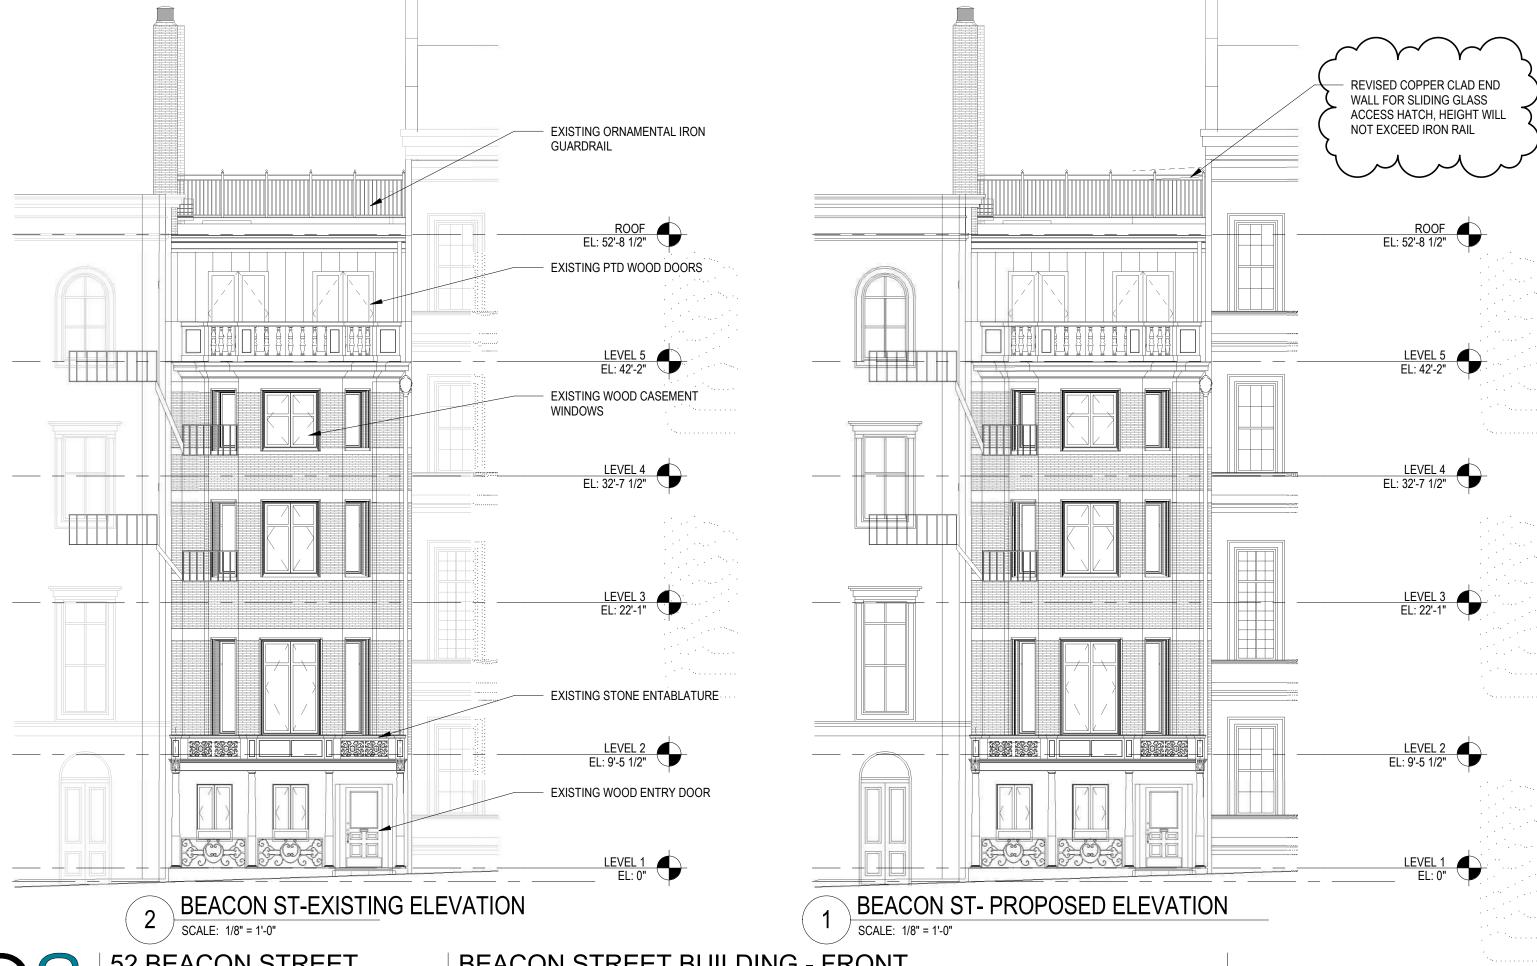


52 BEACON STREET Boston, MA 02108

BEACON STREET BUILDING - FRONT

Scale: 1/8" = 1'-0" Date: 4/02/2020

BHAC-4

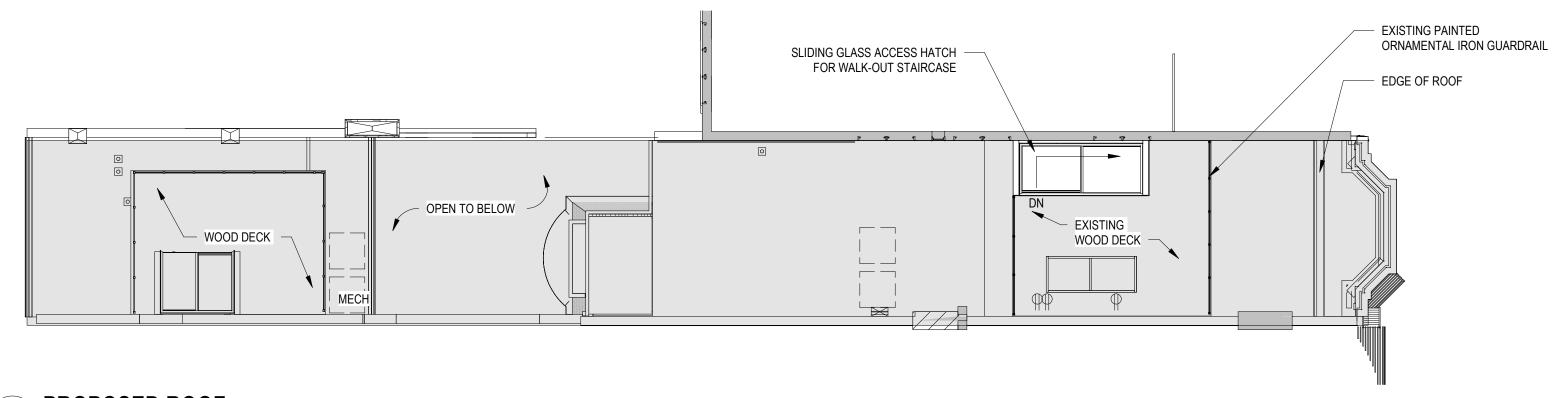


PROPOSED ROOF


SCALE: 3/32" = 1'-0"

NOTE: GREY OVERLAY DENOTES AREA OUTSIDE OF PROPOSED SCOPE, WORK APPROVED IN PREVIOUS BHAC APPLICATION



ROOF PLAN Scale: 3/32" = 1'-0" Date: 4/02/2020

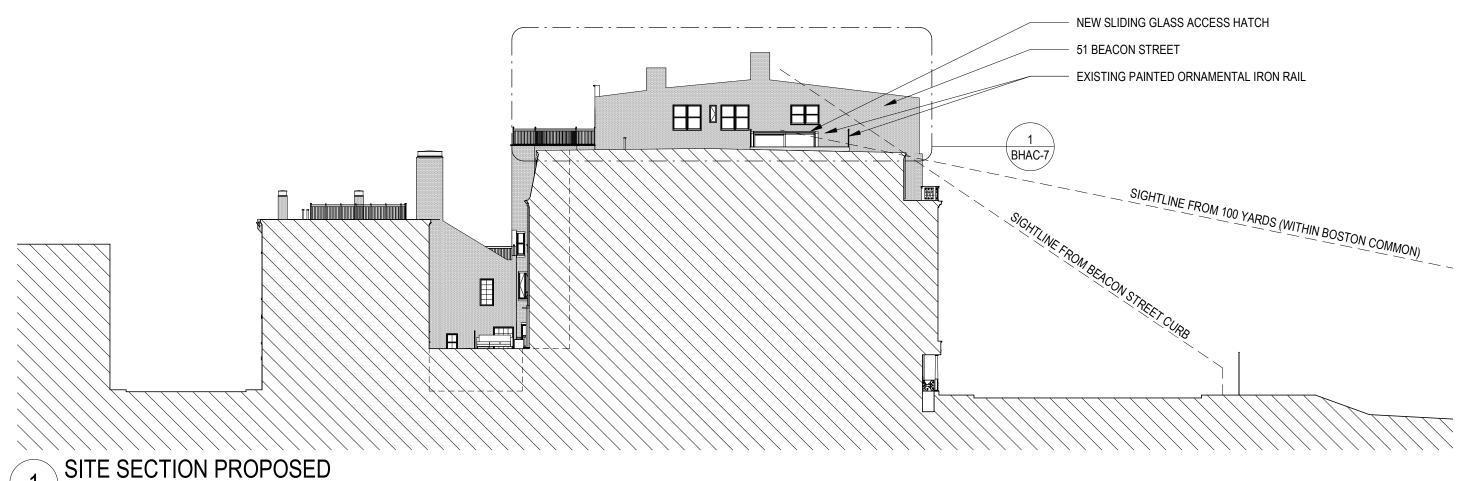

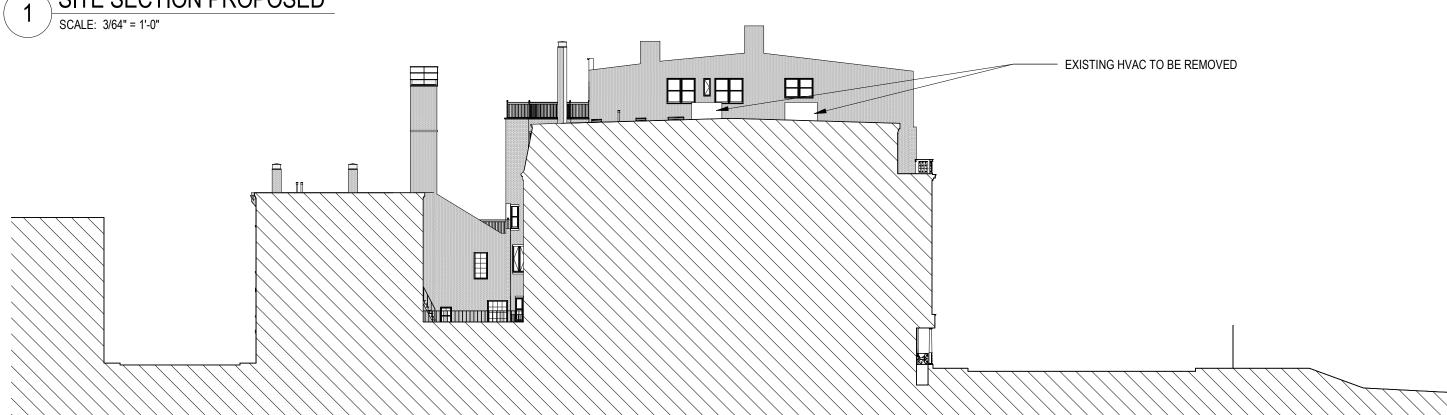


SITE SECTION EXISTING

SCALE: 3/64" = 1'-0"



52 BEACON STREET Boston, MA 02108 SITE SECTION LOOKING EAST


Scale: 3/64" = 1'-0" Date: 4/02/2020 BHAC-6

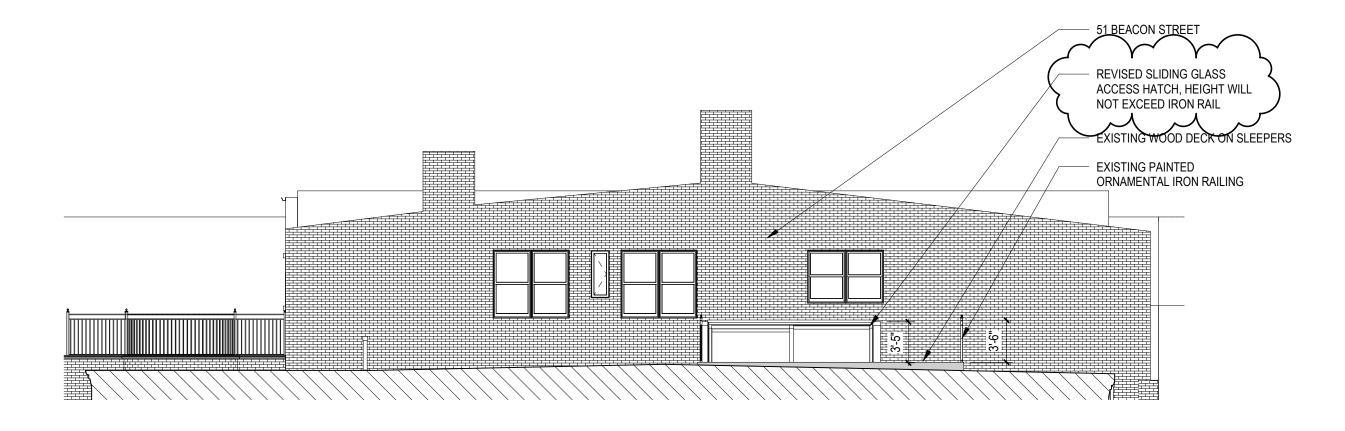

1 BEACON STREET ROOF SECTION LOOKING EAST SCALE: 1/8" = 1'-0"



Scale: 1/8" = 1'-0" Date: 4/02/2020

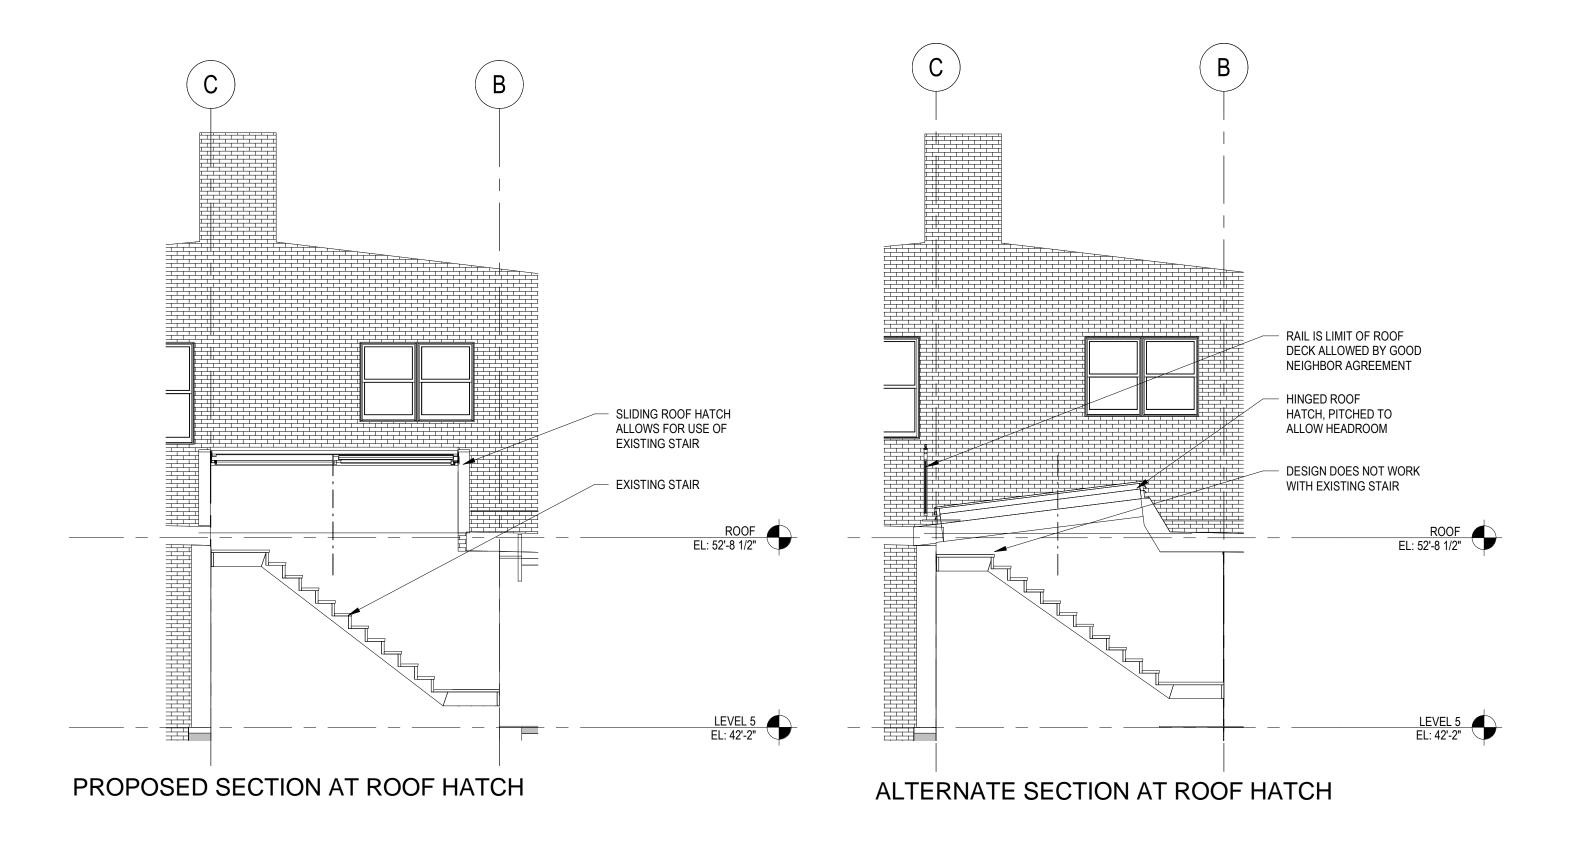



Scale: 3/16" = 1'-0" Date: 4/02/2020