


52 DWIGHT STREET
BOSTON, 02118
FRONT FACADE
JULY 14TH, 2020



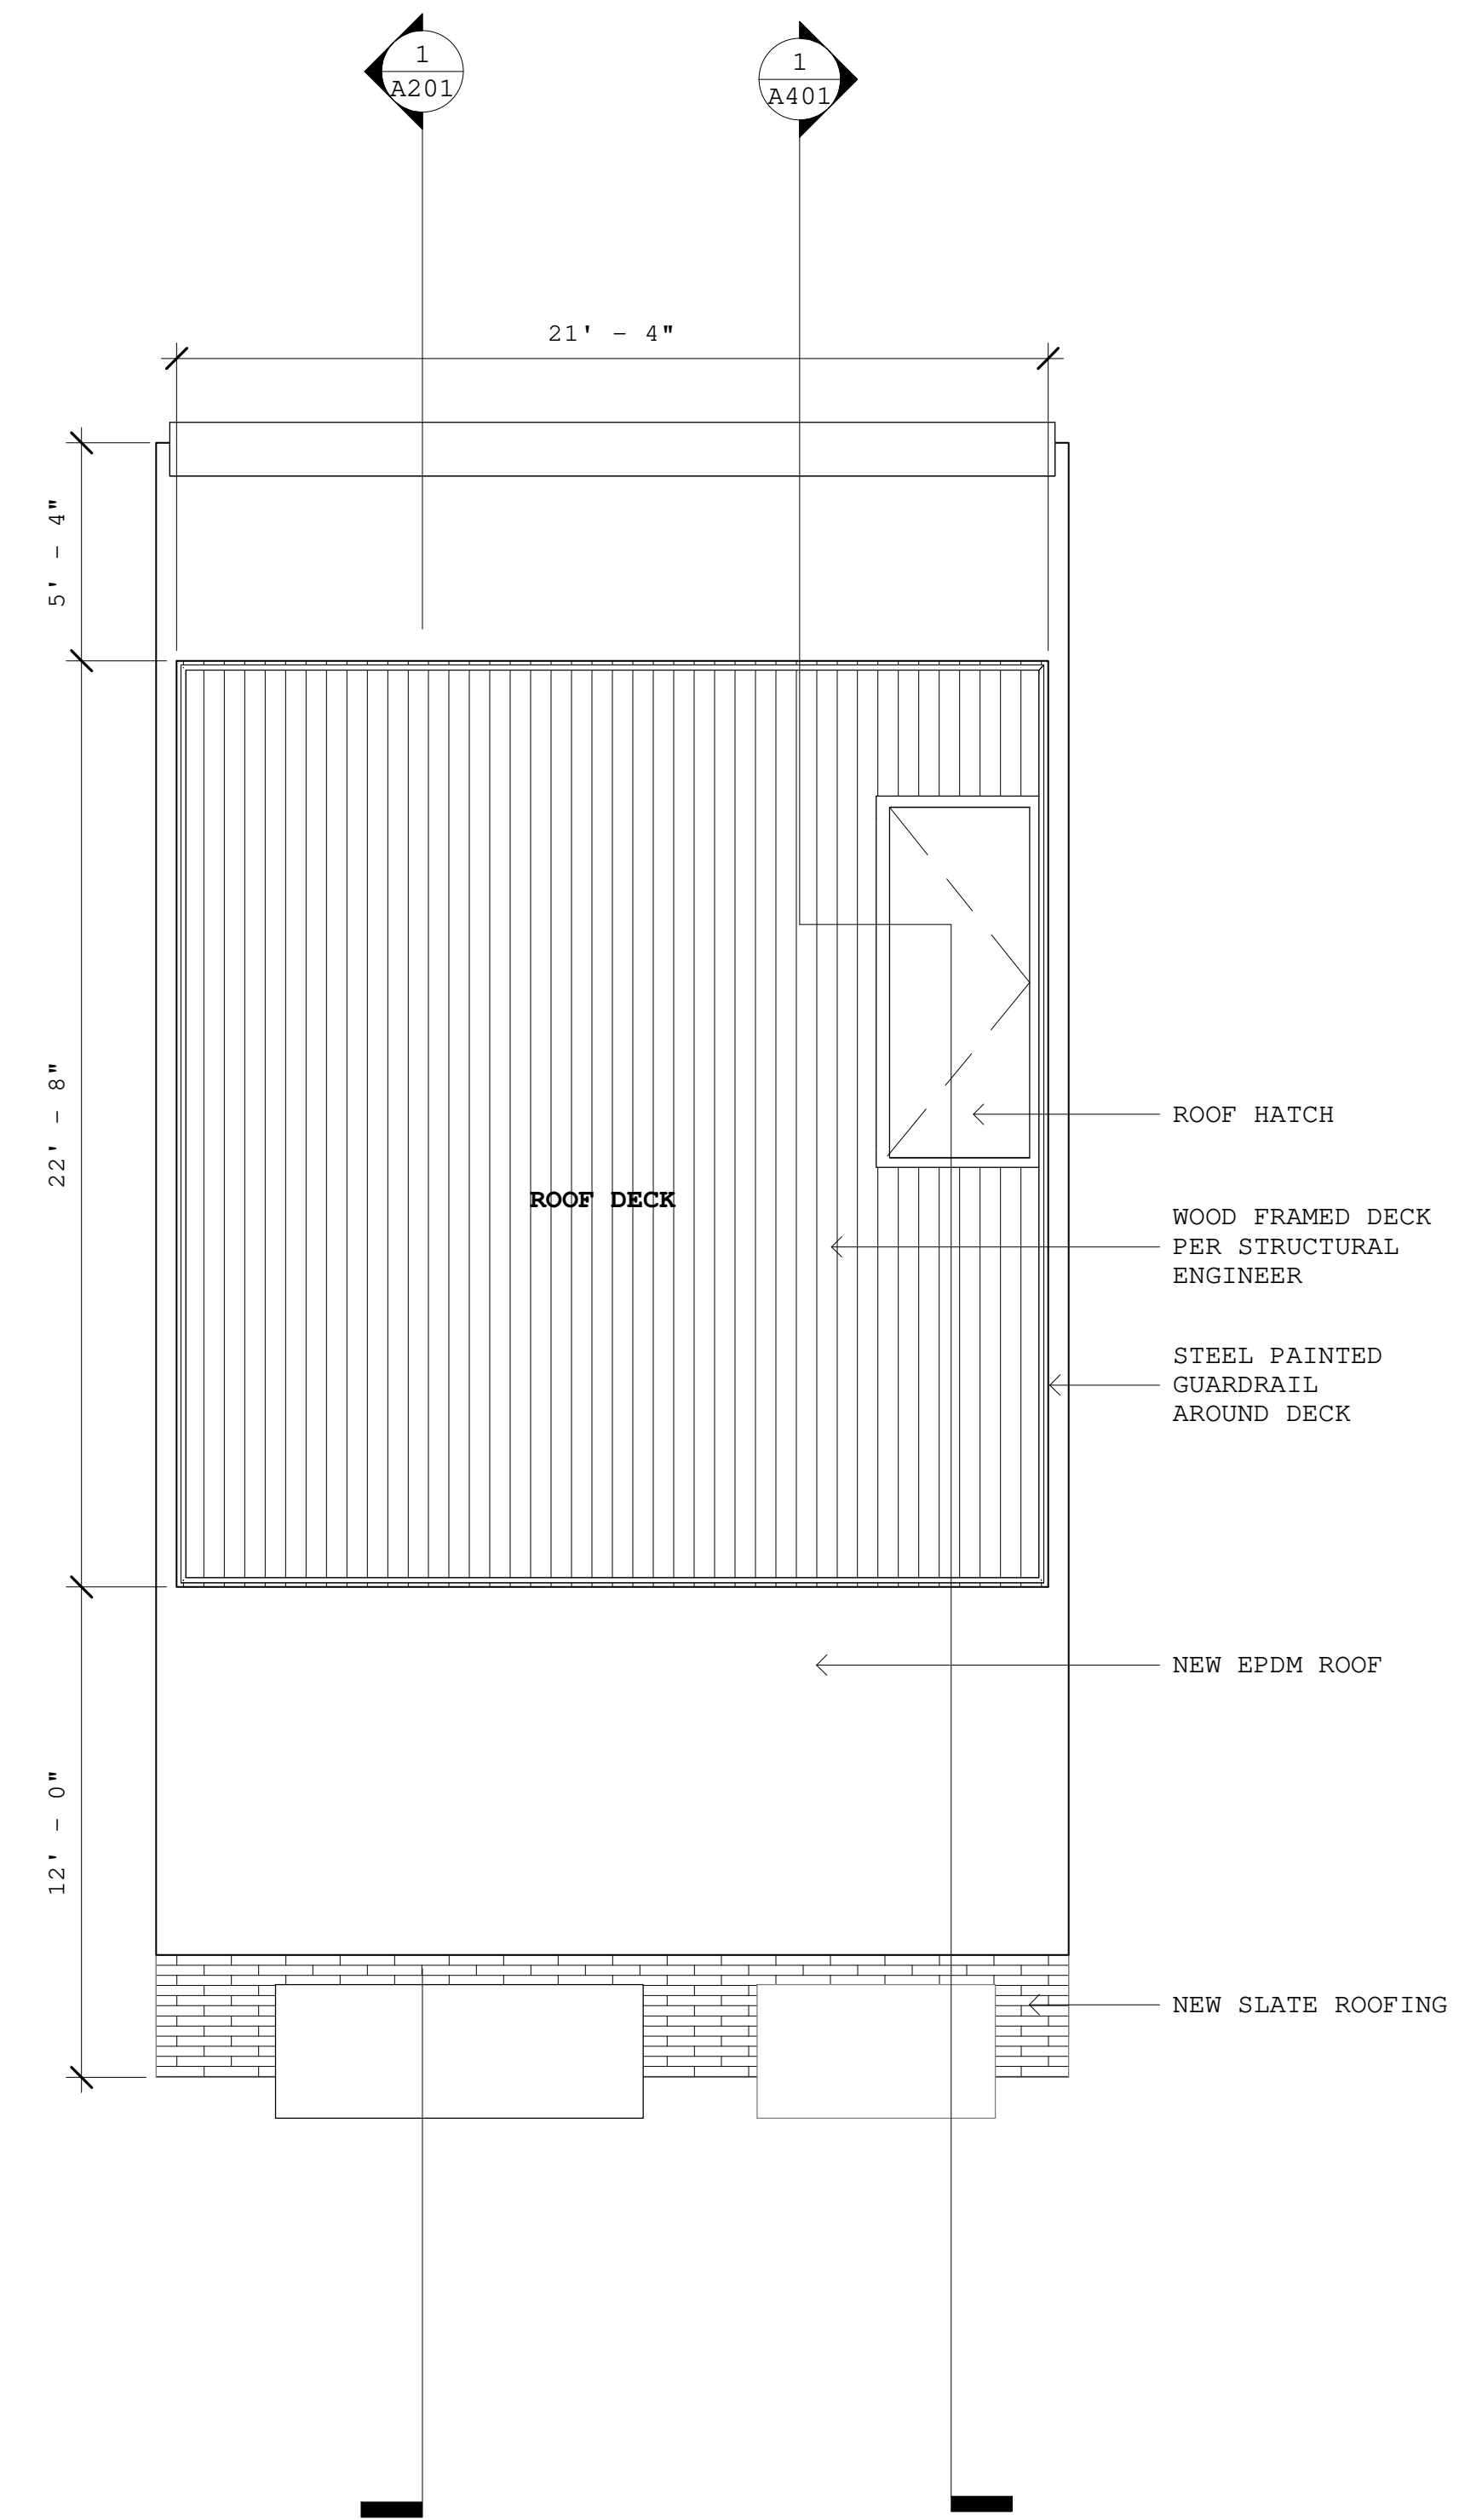

1 ROOF PLAN - UNIT NO. 2
1/4" = 1'-0"





NORBERTO A. Y. LEON
REGISTERED ARCHITECT - MASS
LICENSE 20303
DATE: 13 JULY 2020

CLIENT:
HIGHLINE DEVELOPMENT
BOSTON, MA

FOR PERMIT

ROOF DECK
PLAN

A102

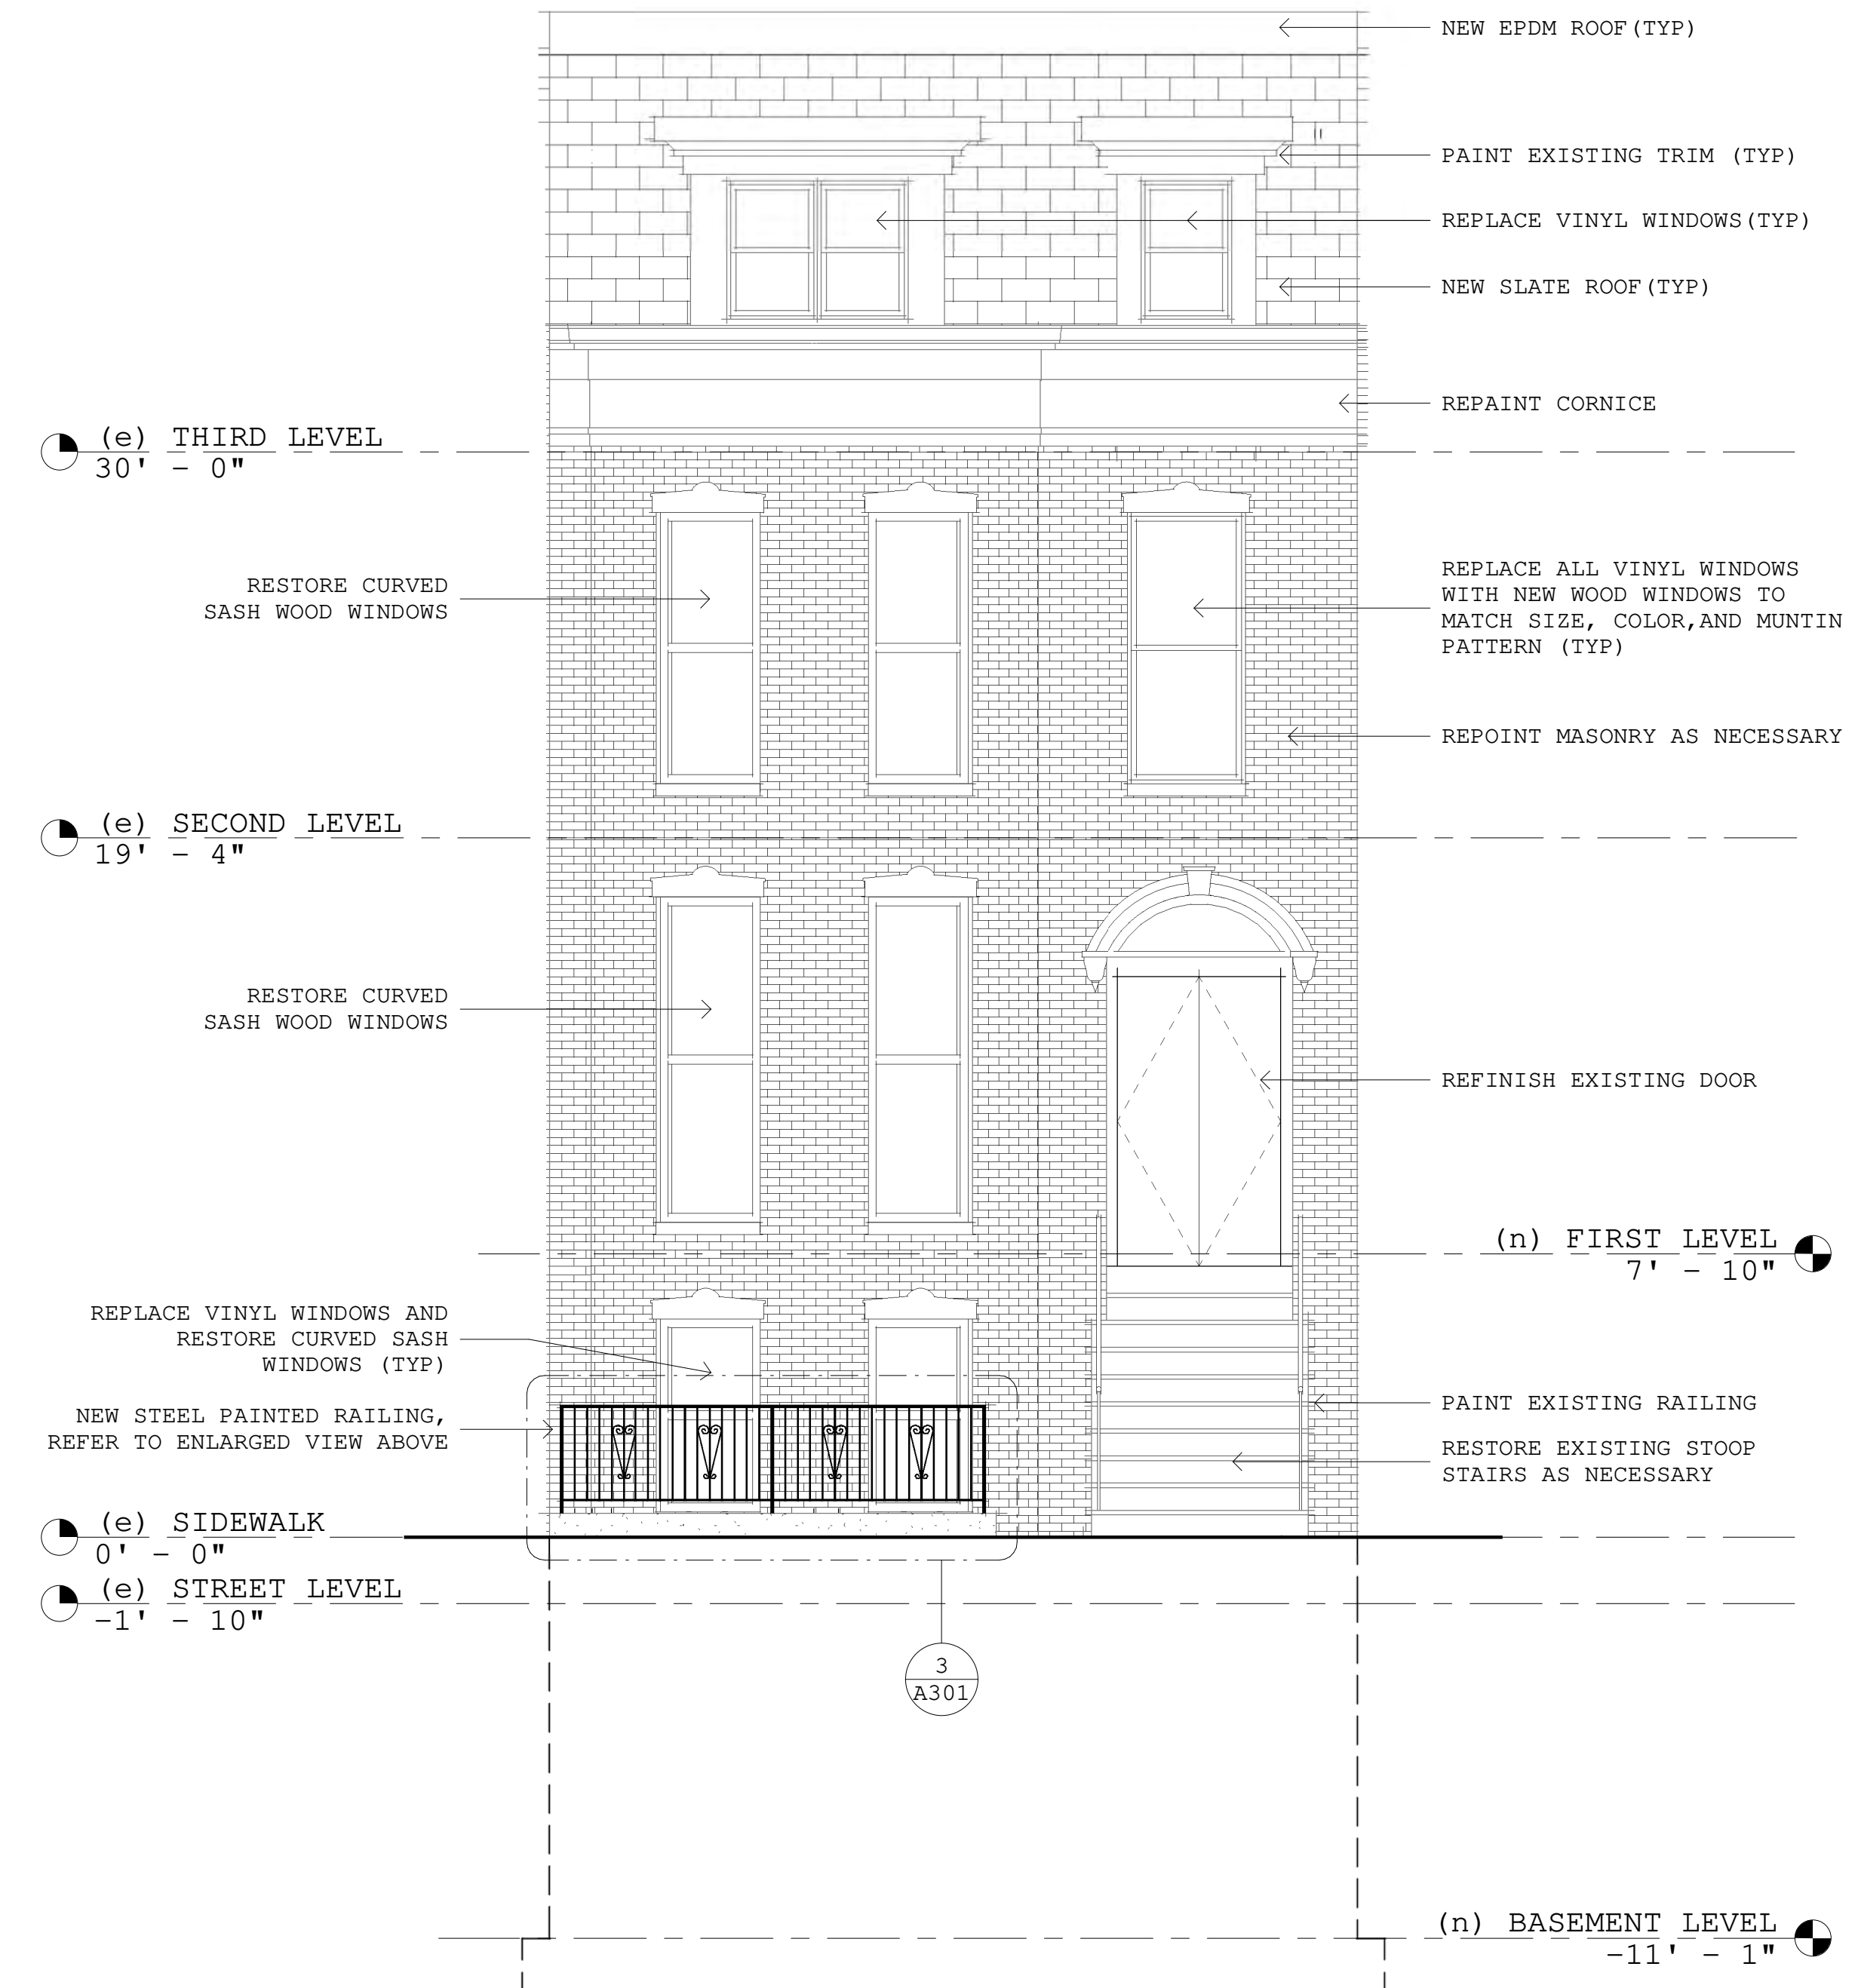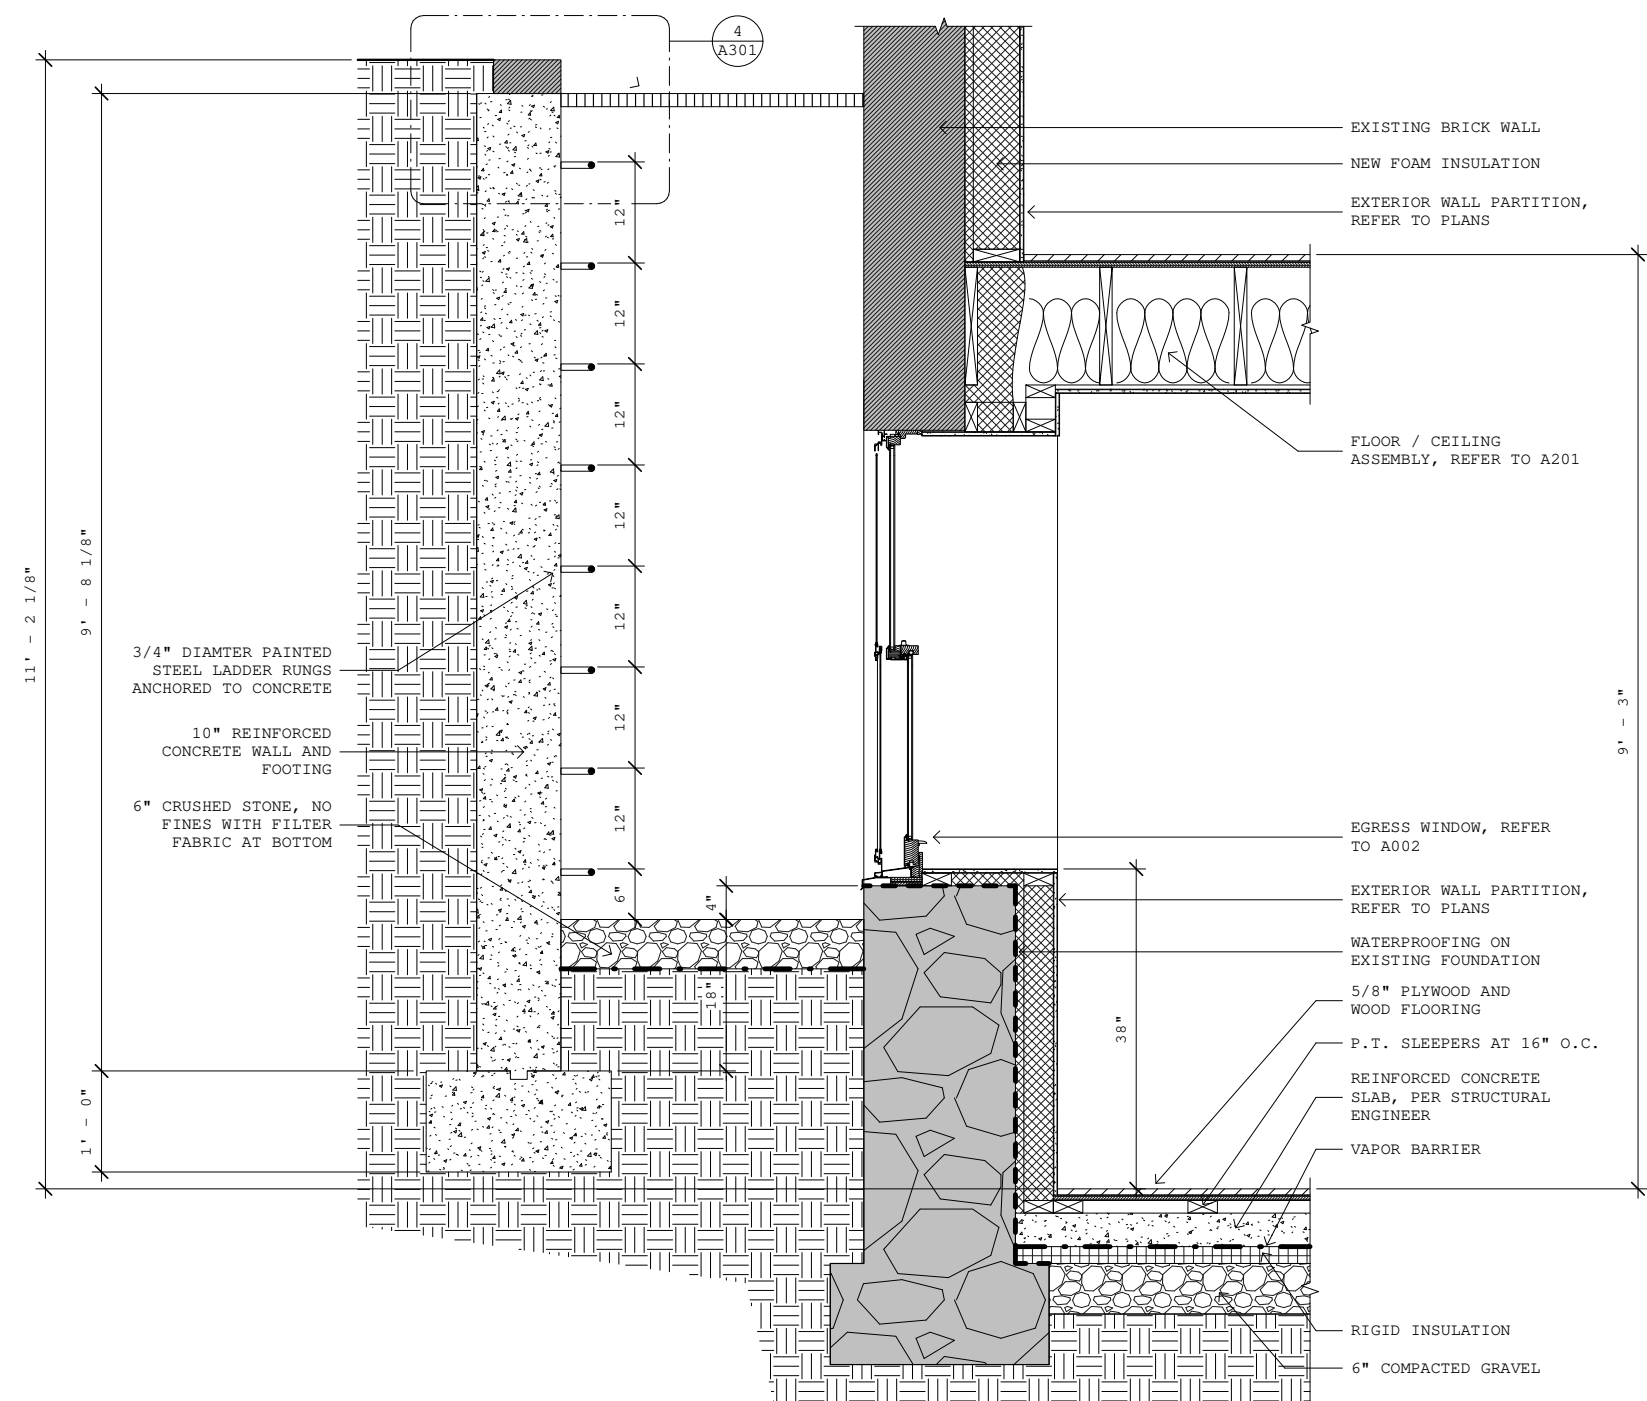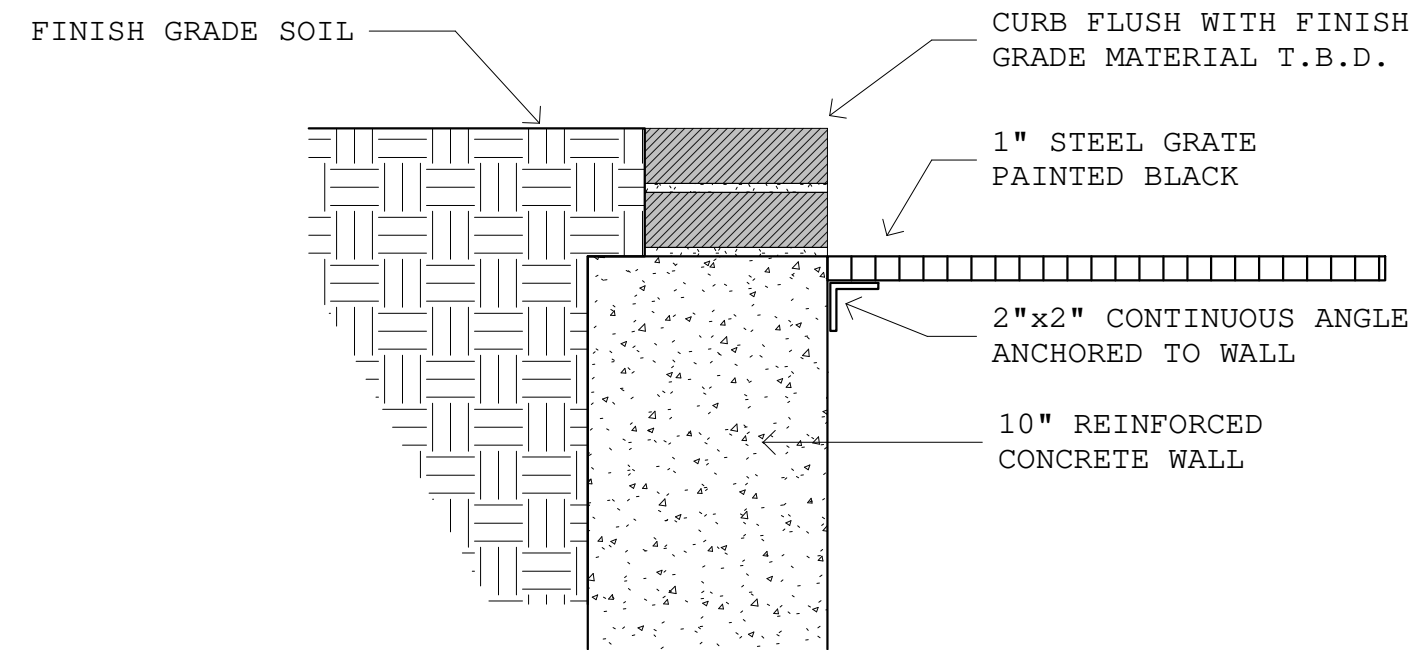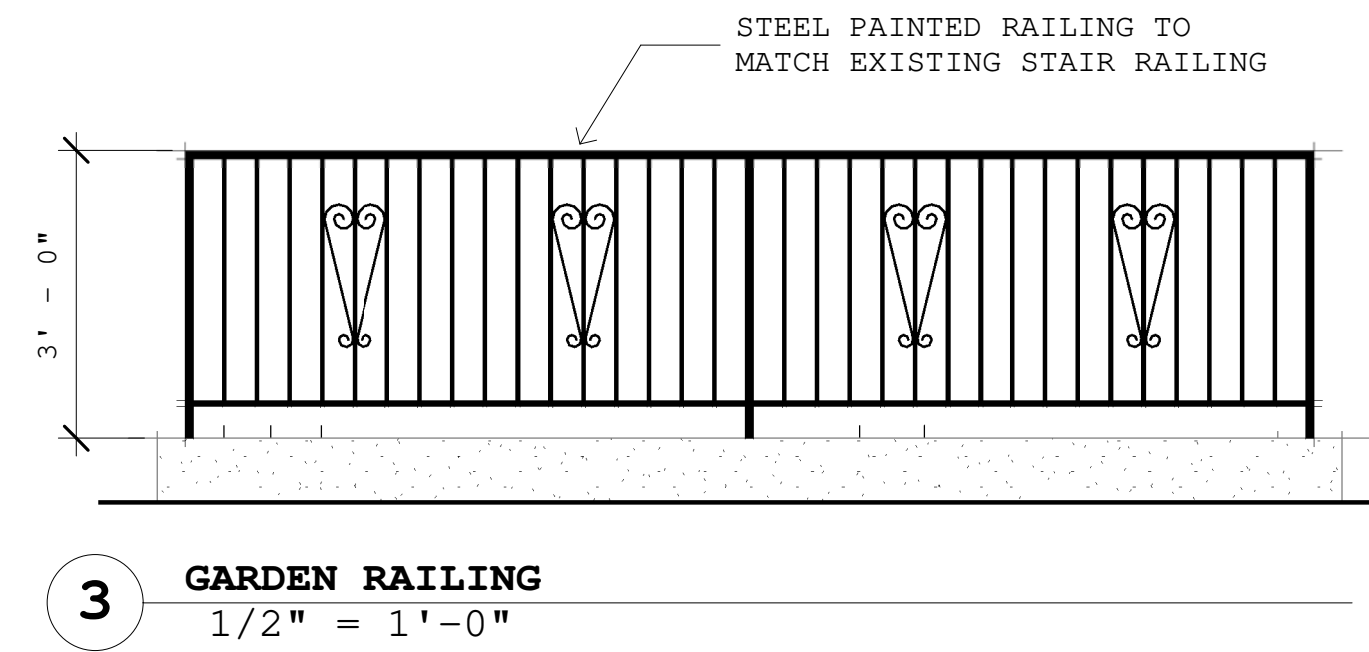

NORBERTO A. Y. LEON
 REGISTERED ARCHITECT - MASS
 LICENSE 20303
 DATE: 13 JULY 2020


CLIENT:
HIGHLINE DEVELOPMENT
 BOSTON, MA

FOR PERMIT

EXTERIOR ELEVATIONS

A301

**52 DWIGHT STREET
BOSTON, 02118
EXISTING WINDOWS
JULY 14TH, 2020**

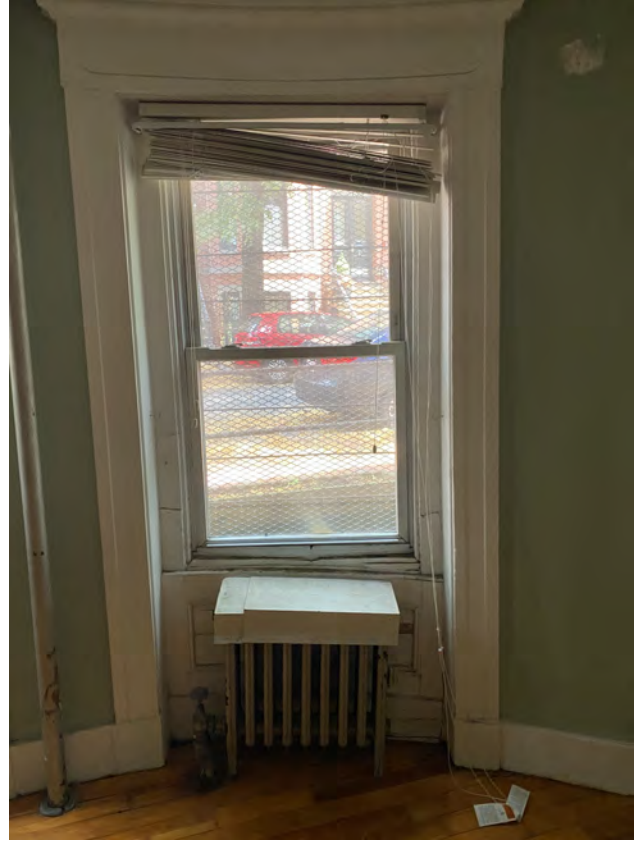

STREET LEVEL FLAT SASH VINYL



PARLOR LEVEL CURVED SASH WOOD

**52 DWIGHT STREET
BOSTON, 02118
EXISTING WINDOWS
JULY 14TH, 2020**




SECOND LEVEL CURVED SASH WOOD



THIRD LEVEL FLAT VINYL



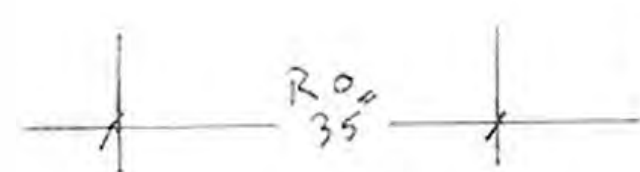

RENDERING
NOT TO SCALE