
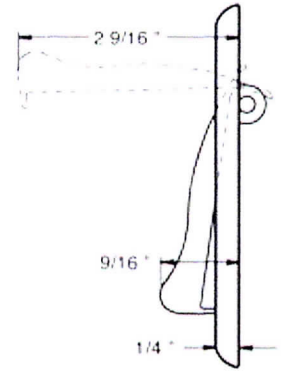


24 DART MOUTH  
UNLACQUERED BRASS  
RIGHT DOOR

MS212

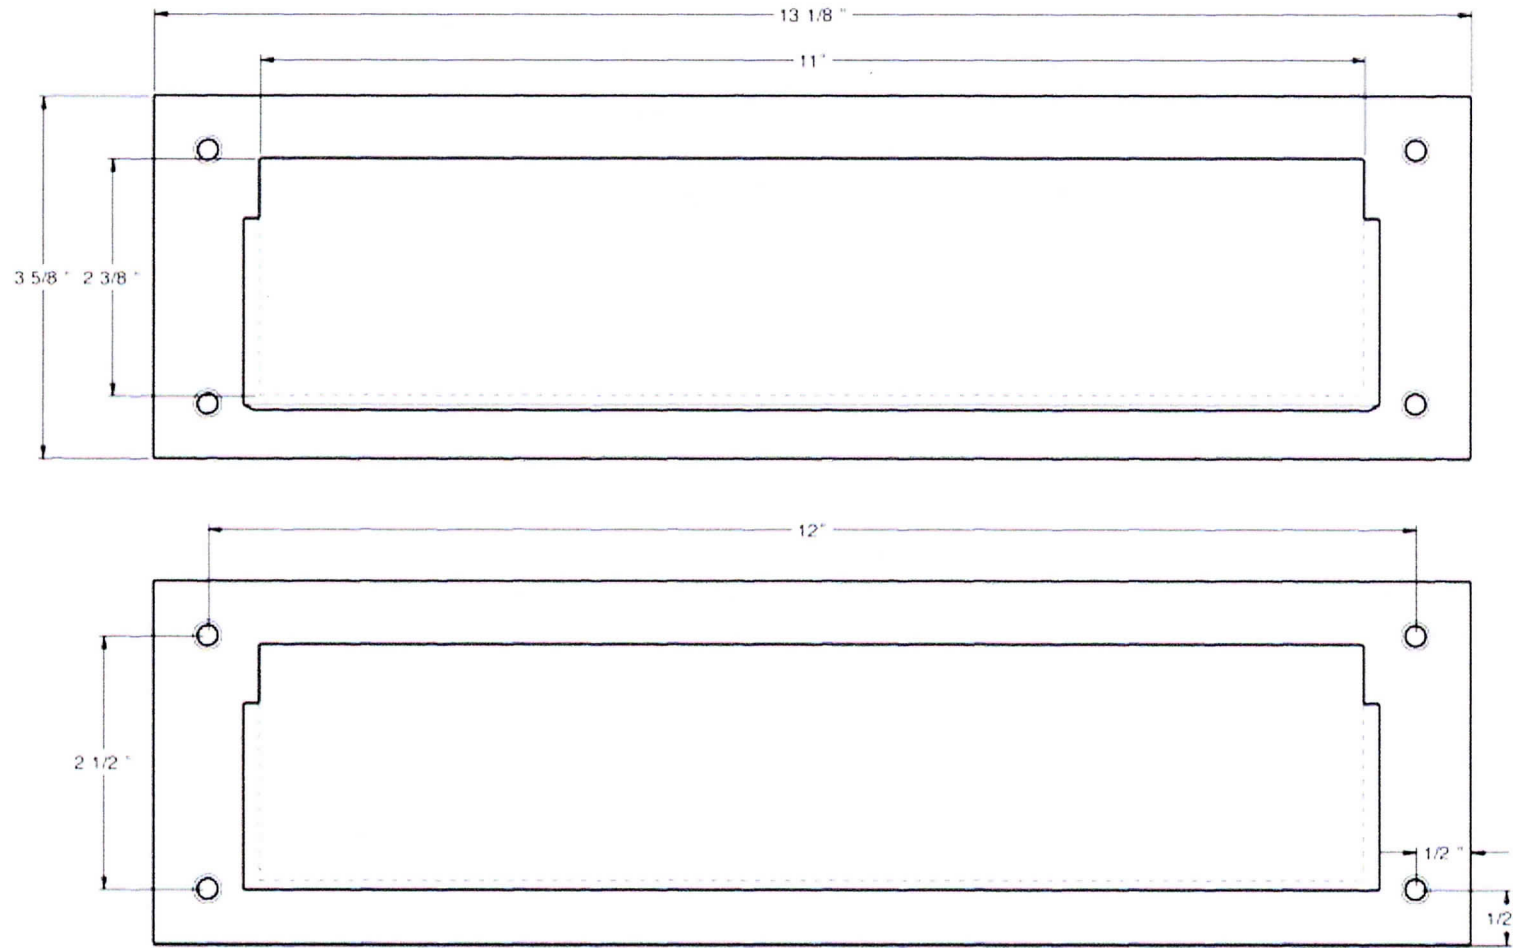

GENUINE MAHOGANY BLOCK  
WOOD, MILLED DOWN,  
POCKET MORTISE & TENON JOINTS  
NO LAMINATE, MADE IN KIND  
STAIN GRADE

Historic Window & Door Holdings  
12 Forest Road, Junction 123&123A  
P.O. Box 138  
Alstead, N.H. 03602-0138

NEW MORTISE  
LOCK SET  
UNLACQUERED  
BRASS

NEW MAHOGANY STAIN GRADE  
DOOR SET, 2 1/2" THICK,  
FABRICATED IN KIND TO  
ALL ORIGINAL SPECIFICATIONS

2 NEW UNLACQUERED BRASS  
FLUSH BOLTS AT INSIDE  
WOOD RAIL, NOT VISIBLE  
FROM EXTERIOR

NEW ASTRAGAL AT INTERIOR

NEW MAHOGANY  
CARTOONED MOLDINGS  
ON ALL PANELS "IN KIND"  
TO BE REMADE

NEW UNLACQUERED  
BRASS NAIL SLOT


TOTAL HEIGHT  
OF NEW DOORS  
= 93 1/8"

EXISTING JAMB & BRICK MOLDING  
TO REMAIN


6 TOTAL, 3 PER DOOR  
5" x 5" UNLACQUERED BRASS  
HINGES, MORTISED  
NOT VISIBLE FROM EXTERIOR  
"SWING IN DOORS", KNUCKLES AT INTERIOR

4 TOTAL NEW RAISED PANELS (MAHOGANY)


2 NEW UNLACQUERED  
BRASS KICK PLATES

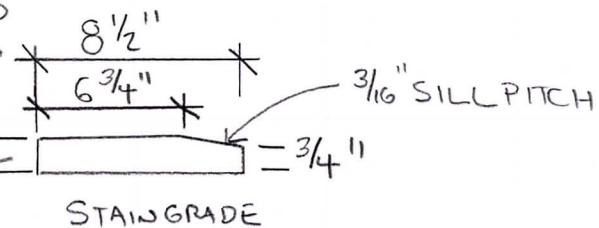

NEW MAHOGANY  
THRESHOLD TO REPLACE  
PAINTED PRESSURE TREATED  
WOOD NOW

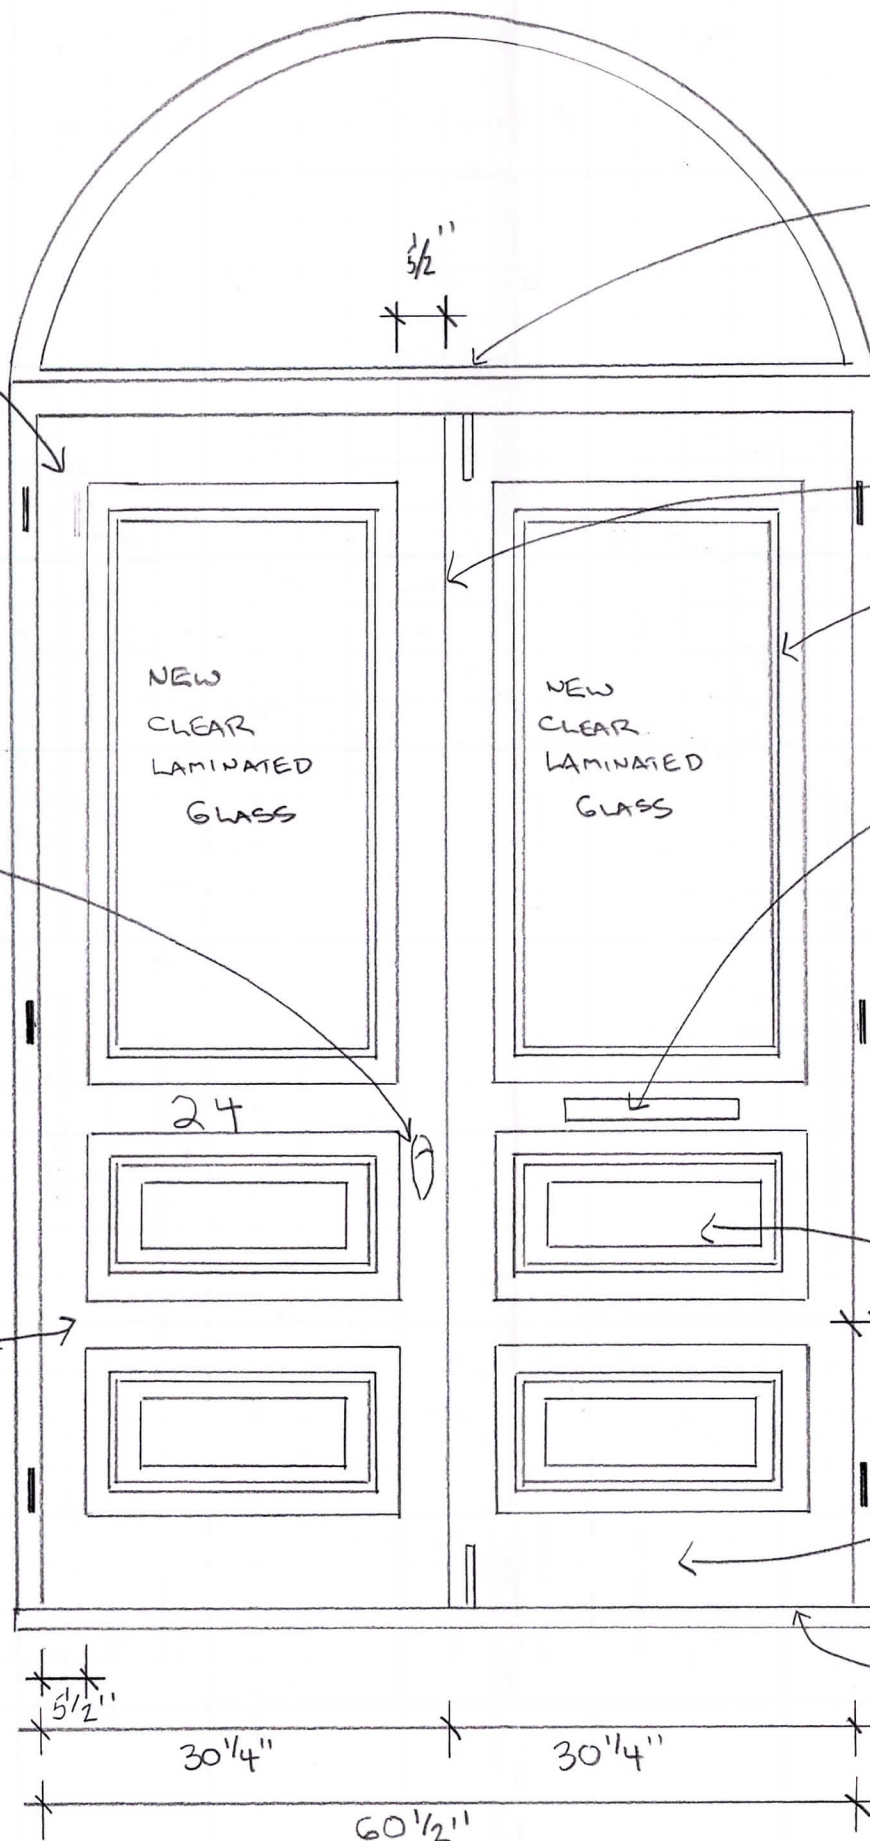

24 DARTMOUTH STREET BOSTON, M.A. 02116
FRONT DOOR SET
FRONT ELEVATION
SHEET NO. 1 OF 3

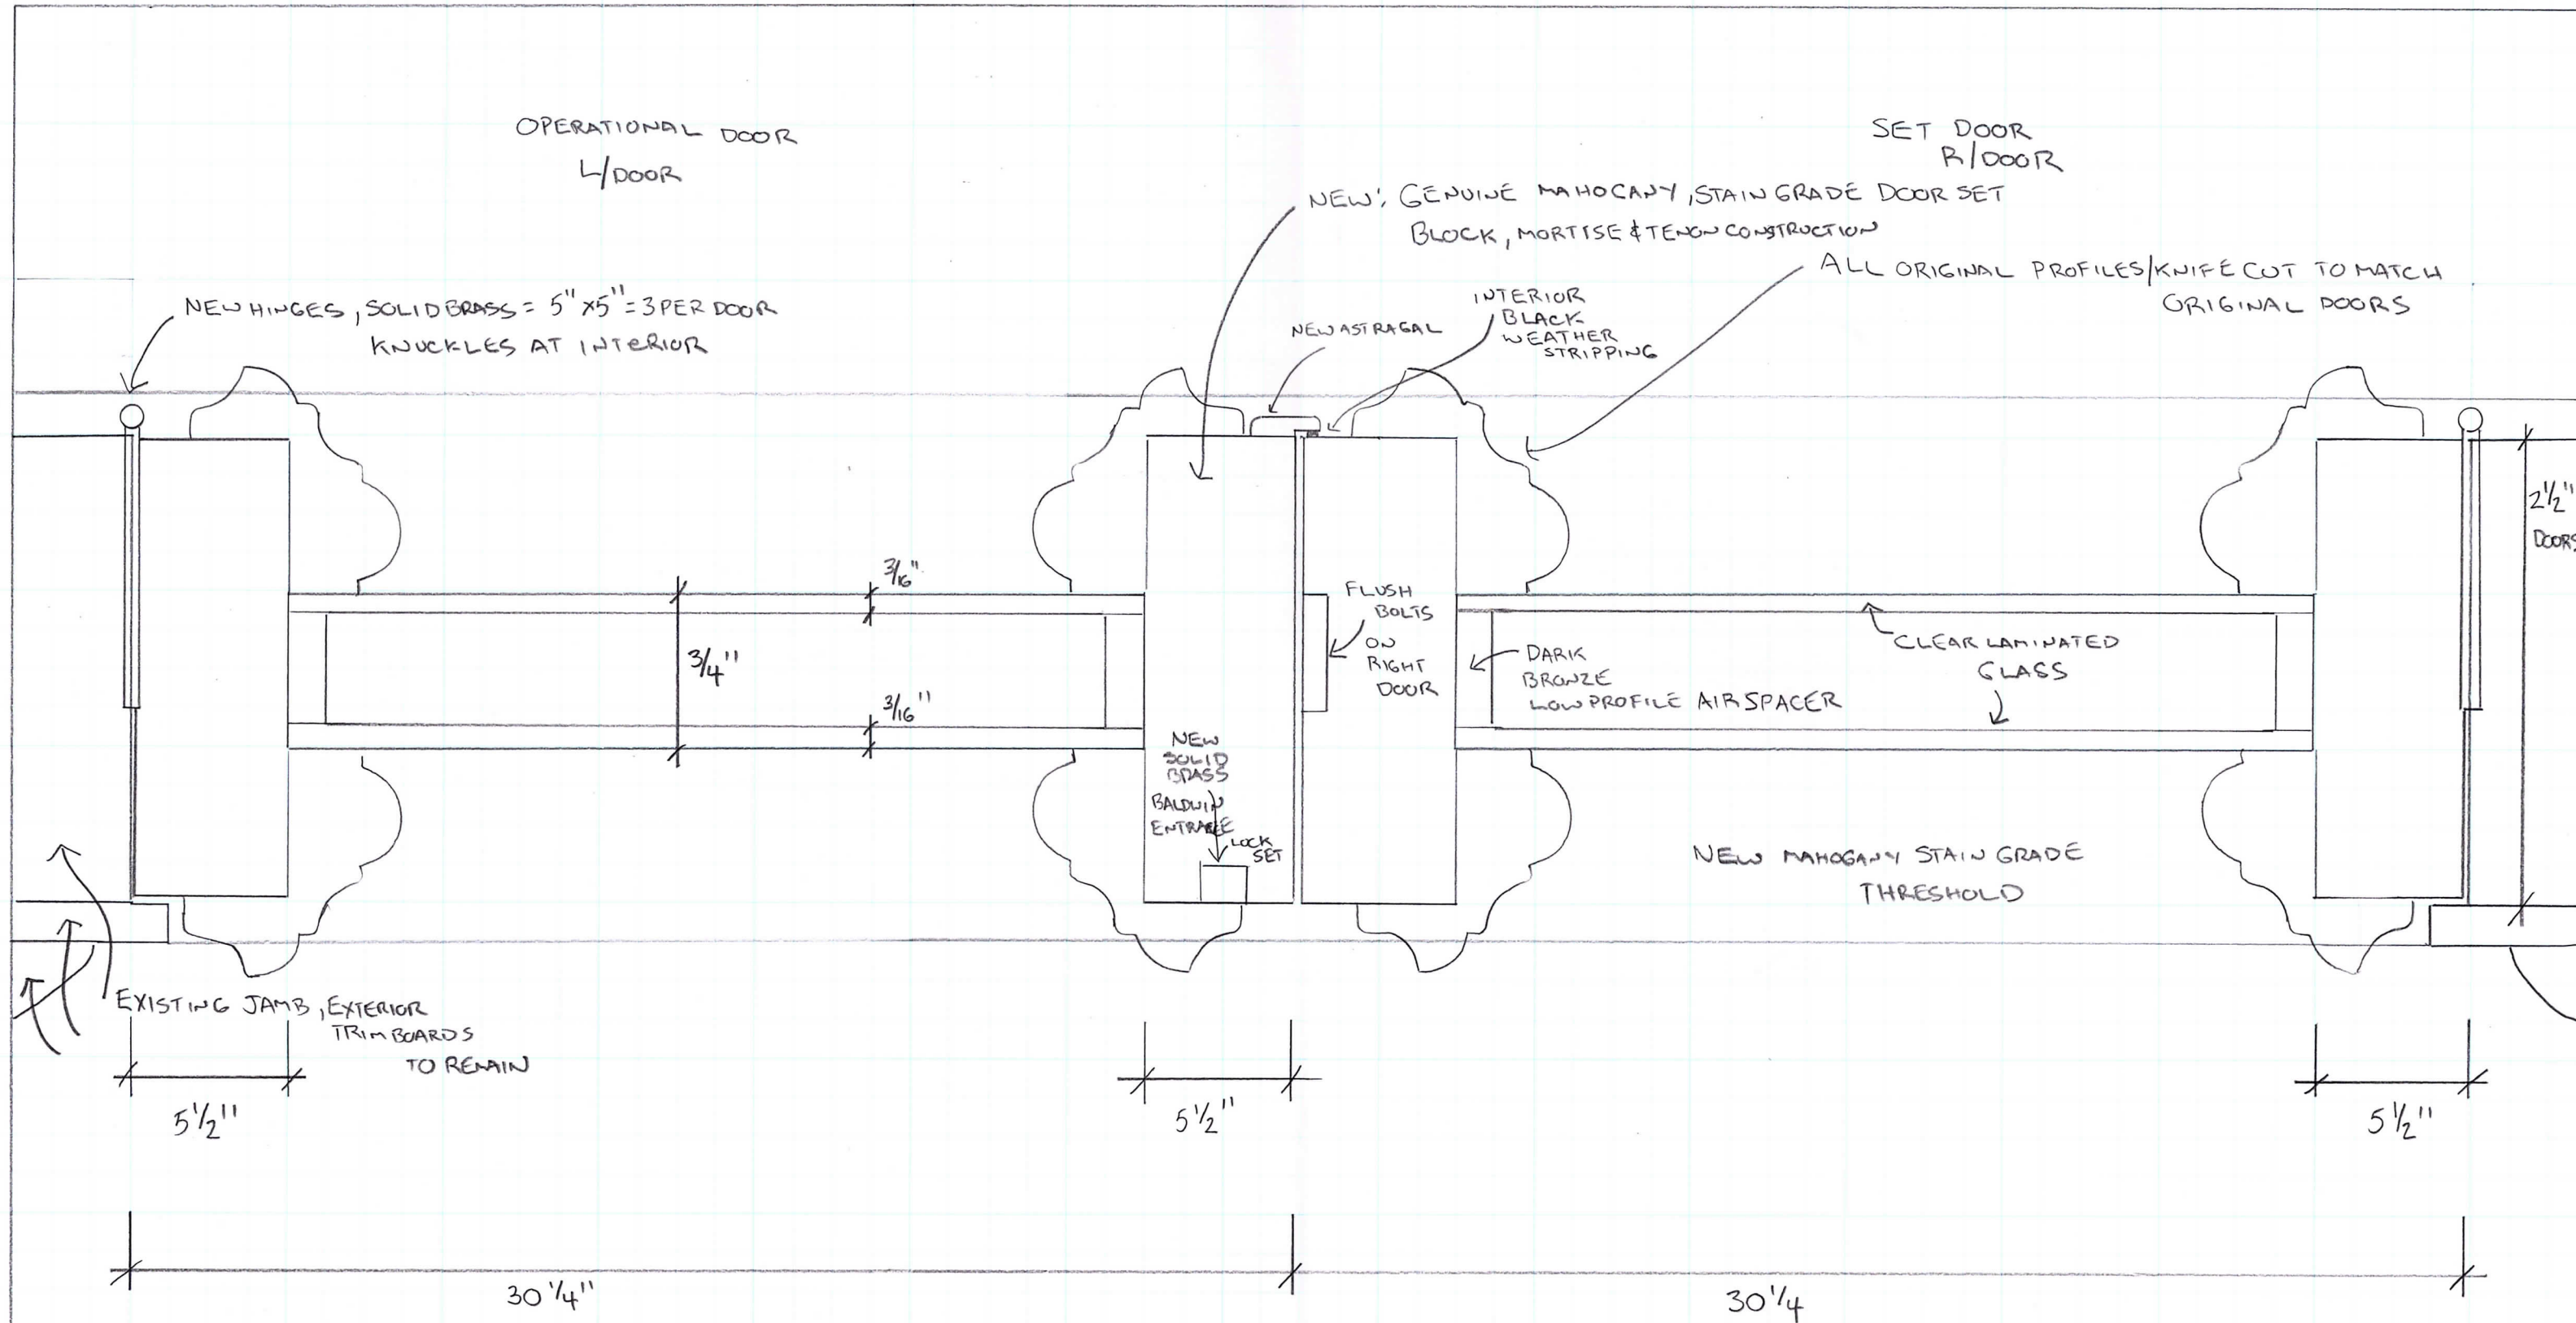

24 DARTMOUTH STREET  
 BOSTON, M.A. 02116

FRONT DOOR SET

OVER HEAD ELEVATION


SHEET NO. 2 OF 3

TOTAL DOOR SET  
 OPENING = 60 1/2"

Historic Window & Door Holdings  
 12 Forest Road, Junction 123&123A  
 P.O. Box 138  
 Alstead, N.H. 03602-0138

Historic Window & Door Holdings  
 12 Forest Road, Junction 123&123A  
 P.O. Box 138  
 Alstead, N.H. 03602-0138

1 SET NEW 2 1/2" DEPTH, MAHOGANY STAIN GRADED DOOR SET,  
 "SWING IN" MADE TO ORIGINAL EXISTING SET, 6 HINGES, 3 PER DOOR  
 KNUCKLES AT INTERIOR, NEW BRASS NAIL SLOT, KICK PLATES  
 & HARDWARE MORTISE SET.

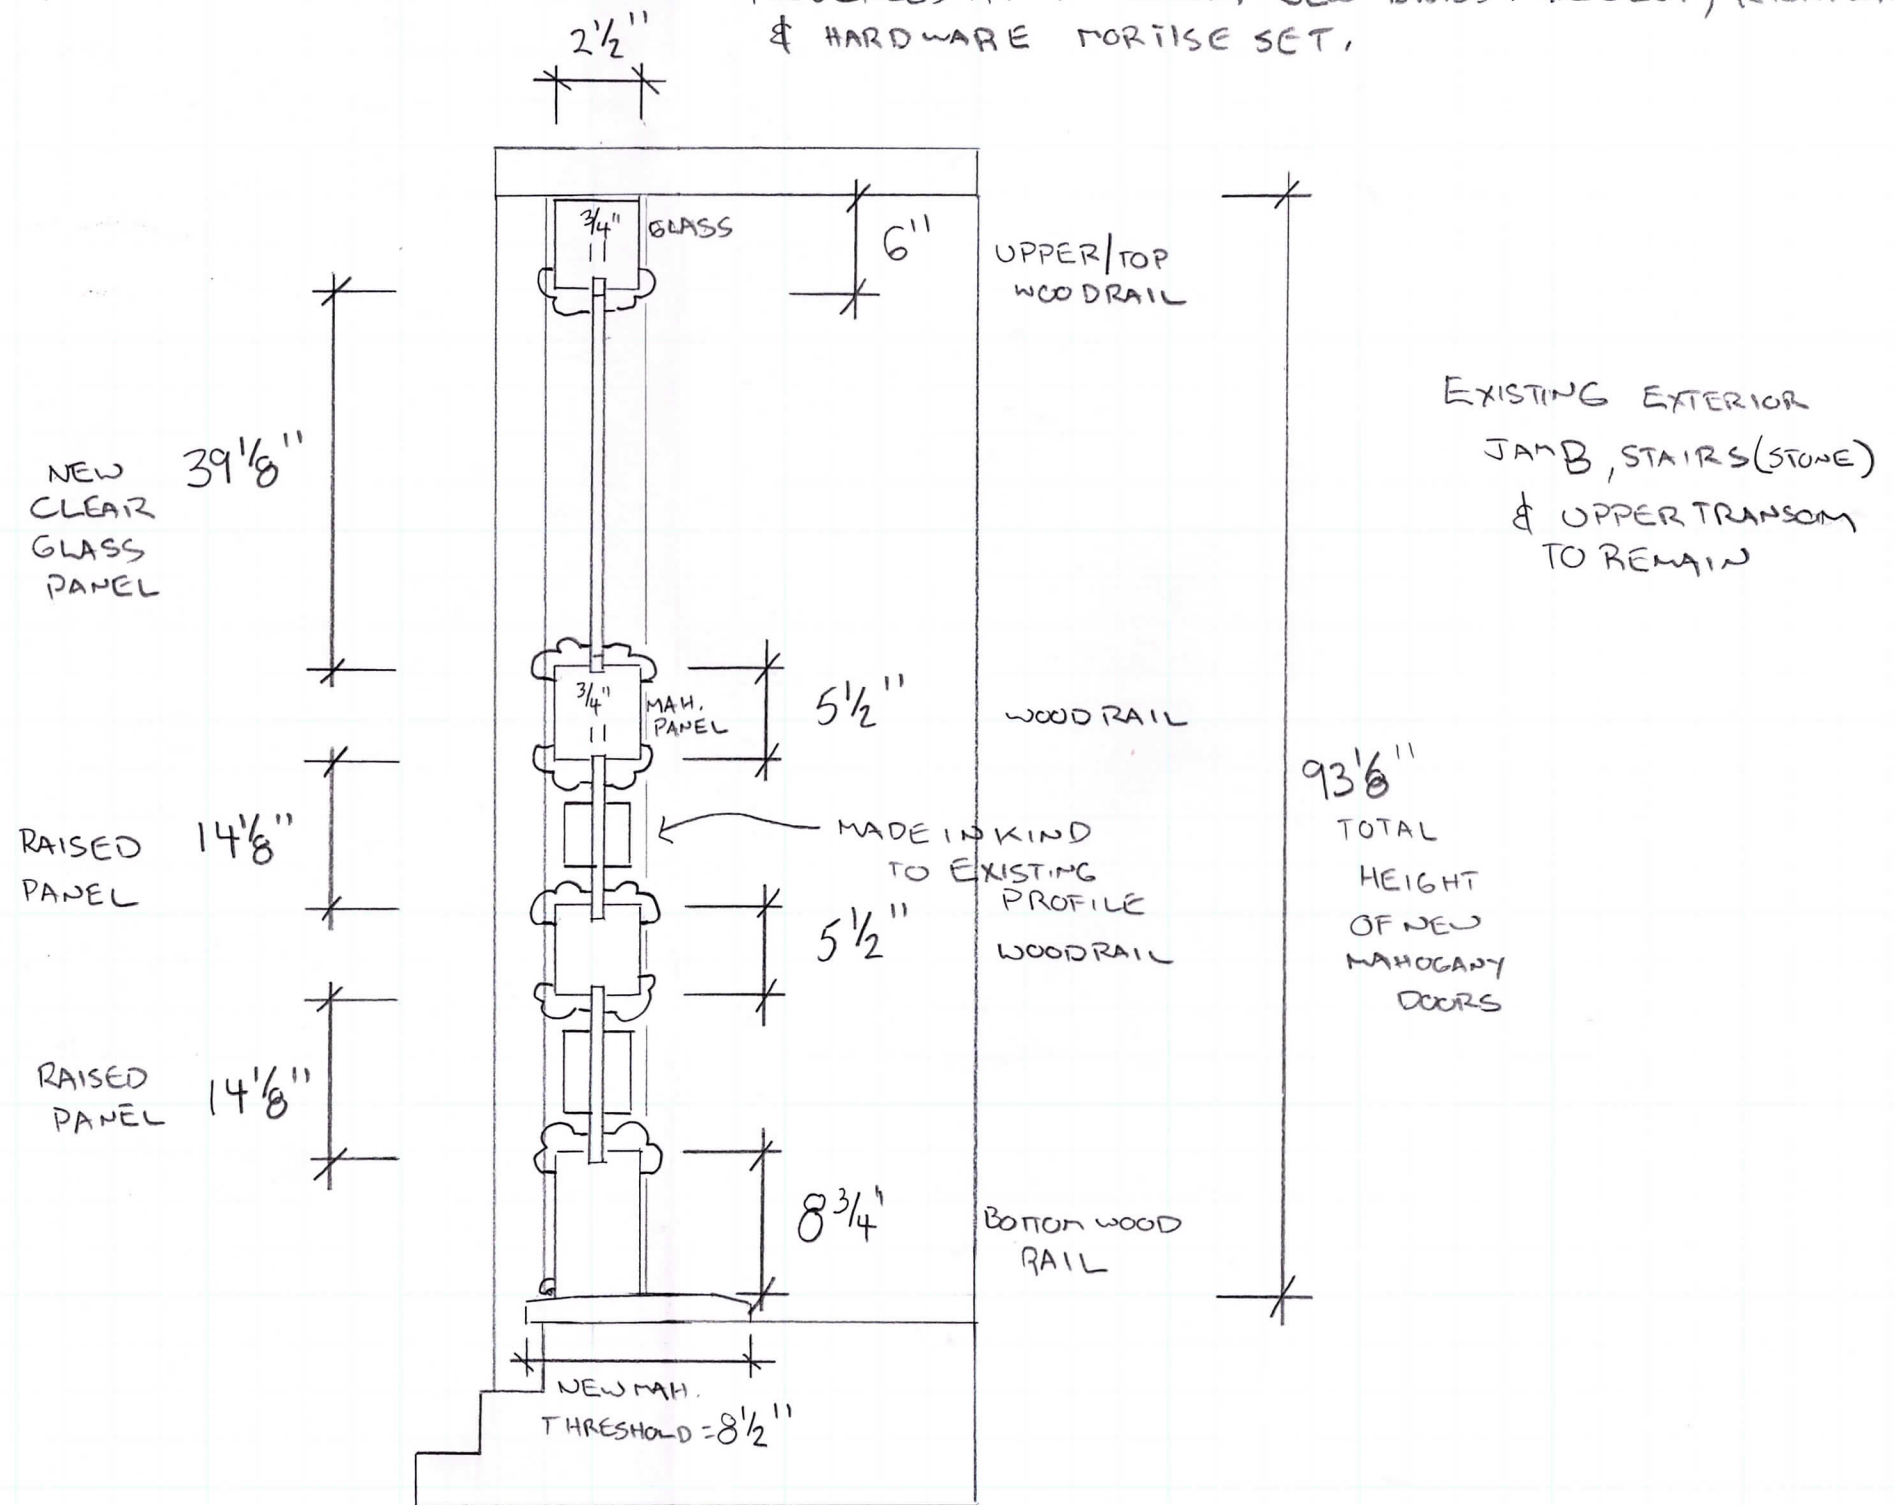

24 DART MOUTH STREET  
 BOSTON, M.A. 02116

FRONT DOOR SET

SIDE VIEW

SHEET NO. 3 OF 3

HOME (/) > ESTATE DOOR HARDWARE (/PRODUCTS/PORTFOLIO/DOOR-HARDWARE/ESTATE) > ENTRANCE (/PRODUCTS/CATEGORY/DOOR-HARDWARE/ESTATE/ENTRANCE) > **BETHPAGE 3/4 ESCUTCHEON TRIM-003**

# BETHPAGE 3/4 ESCUTCHEON TRIM

**MODEL #: M522.003.LENT**



(//s7d1.scene7.com/is/image/Baldwin  
 /SKU?\$ProductDetailsEnlarge\$\$SkulImage=Baldwin%2fm522-003-  
 l-c1&\$FinishSwatch=Baldwin/000-nofinish)

**🔍 TAP AND HOLD IMAGE TO ZOOM**

★★★★★ 5.0 (1) [Write a review](#) [Ask a question](#)

**AVAILABLE FINISHES:**



Lifetime Polished Brass



**WHERE TO BUY (/WHERE-TO-BUY?ESTATE=1)**



Toll-free advisor  
(866) 259-8901

For the Trade | My Account | Help | 0

Door Hardware

Brands

Styles

About us

Search



Home > Kick Plates > Kick Plates > [Baldwin 2000.0830 8 Inch x 30 Inch Brass Plated Kick Plate](#)

# Baldwin 2000.0830 8 Inch x 30 Inch Brass Plated Kick Plate

Part Nr: 20000310830

# BALDWIN

2 TOTAL : RIGHT & LEFT  
DOOR

24 DART MOUTH



Finish Polished Brass, No Lacquer-031 ▾

Dimension 8" x 30"

List Price \$258.00

Our Price \$103.00

Sale Price **\$97.85**




Free Shipping on orders over \$99.00!

January sale: 5% Off all Baldwin Hardware products!

No coupon necessary. Discount already applied.

Coupon expires on 01/31/2021

## FINISH

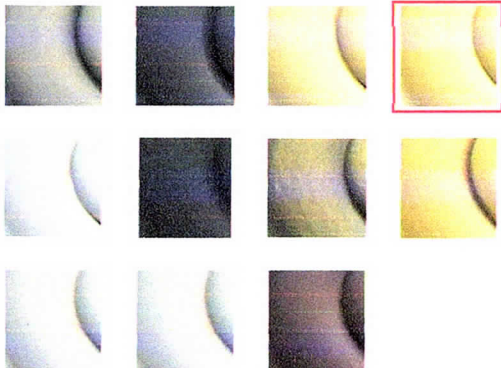

Quantity

- 1 +

8 In Stock

**Add to Cart**

Ships In: 1 to 2 Business Days

[Questions about this item? \(See 1 Question\)](#)