
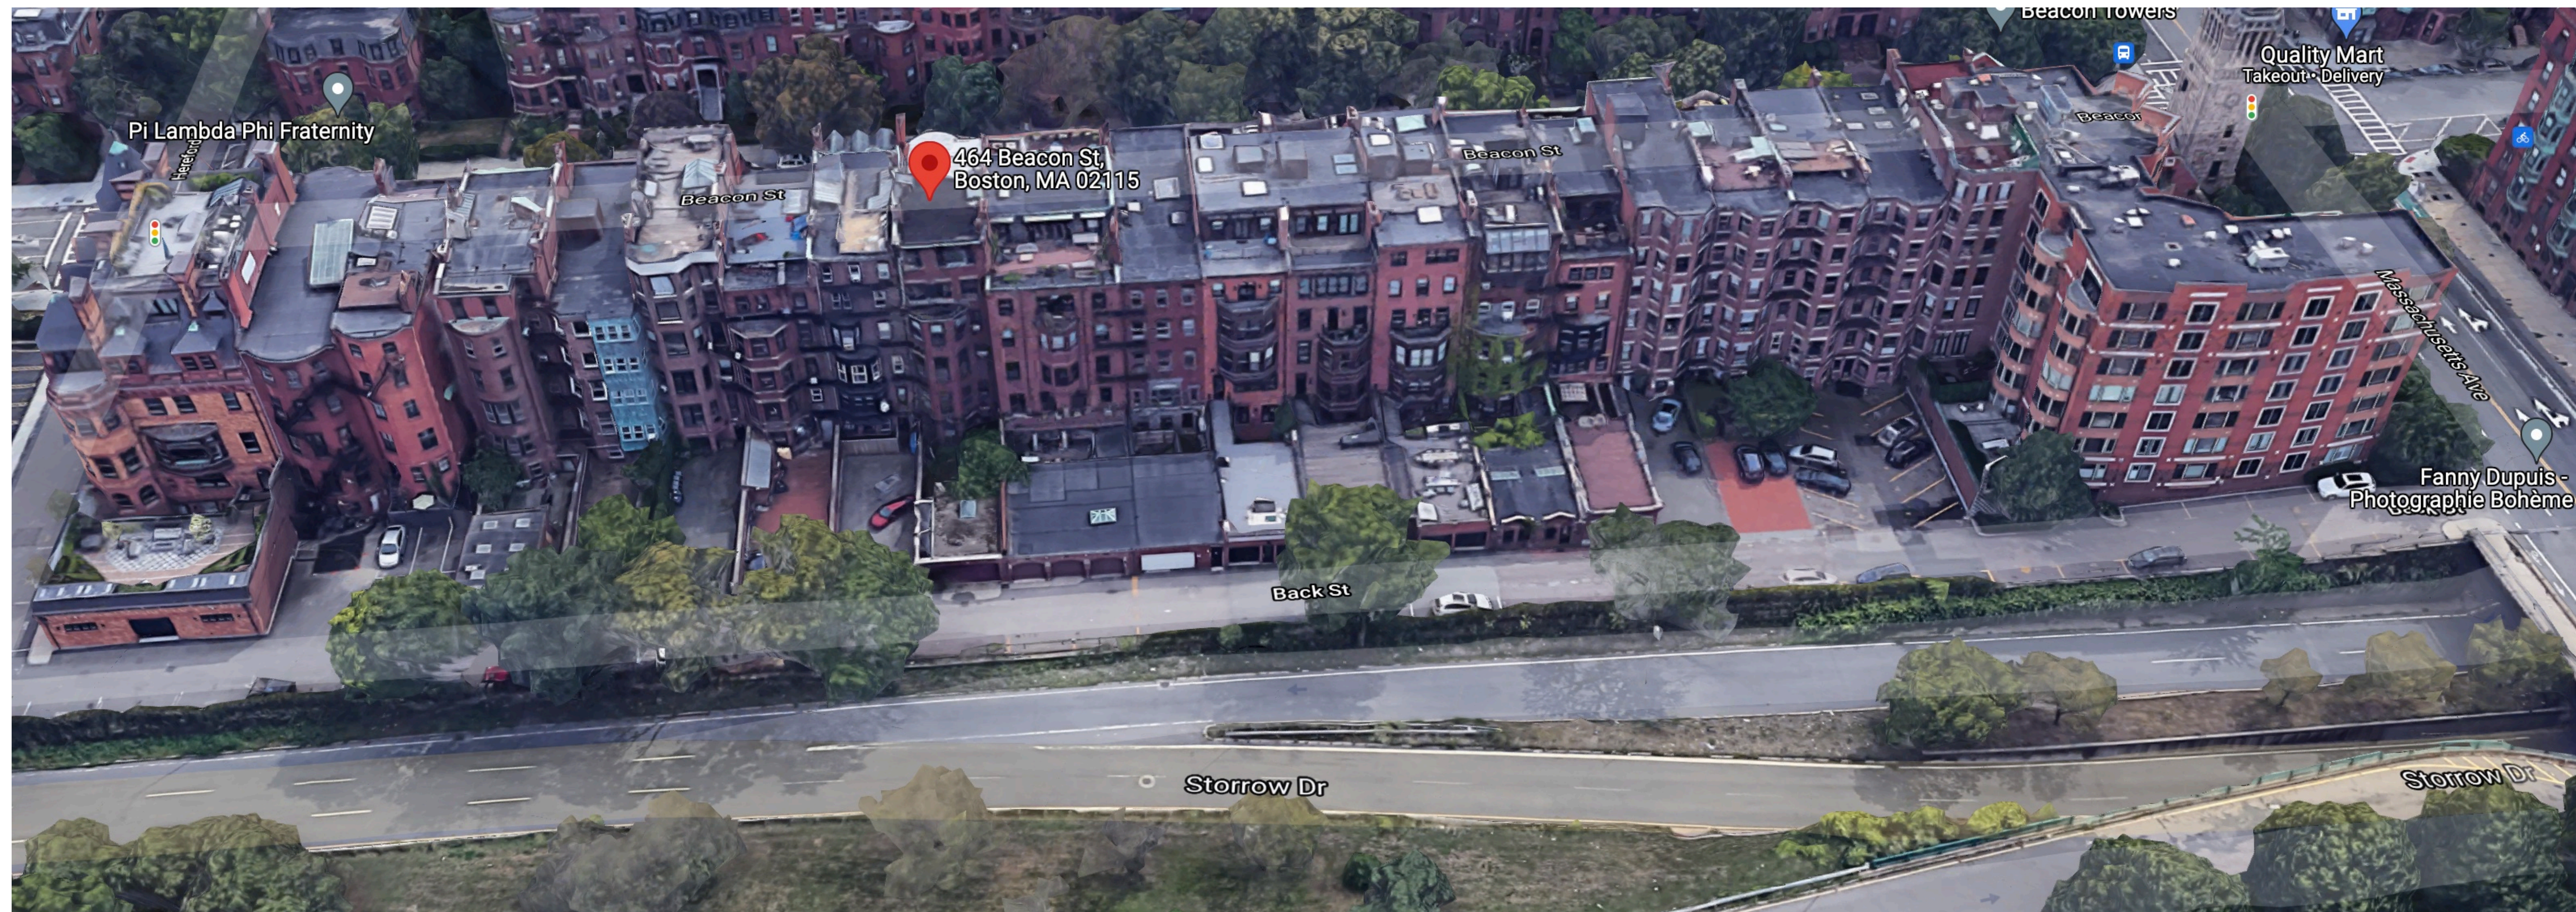
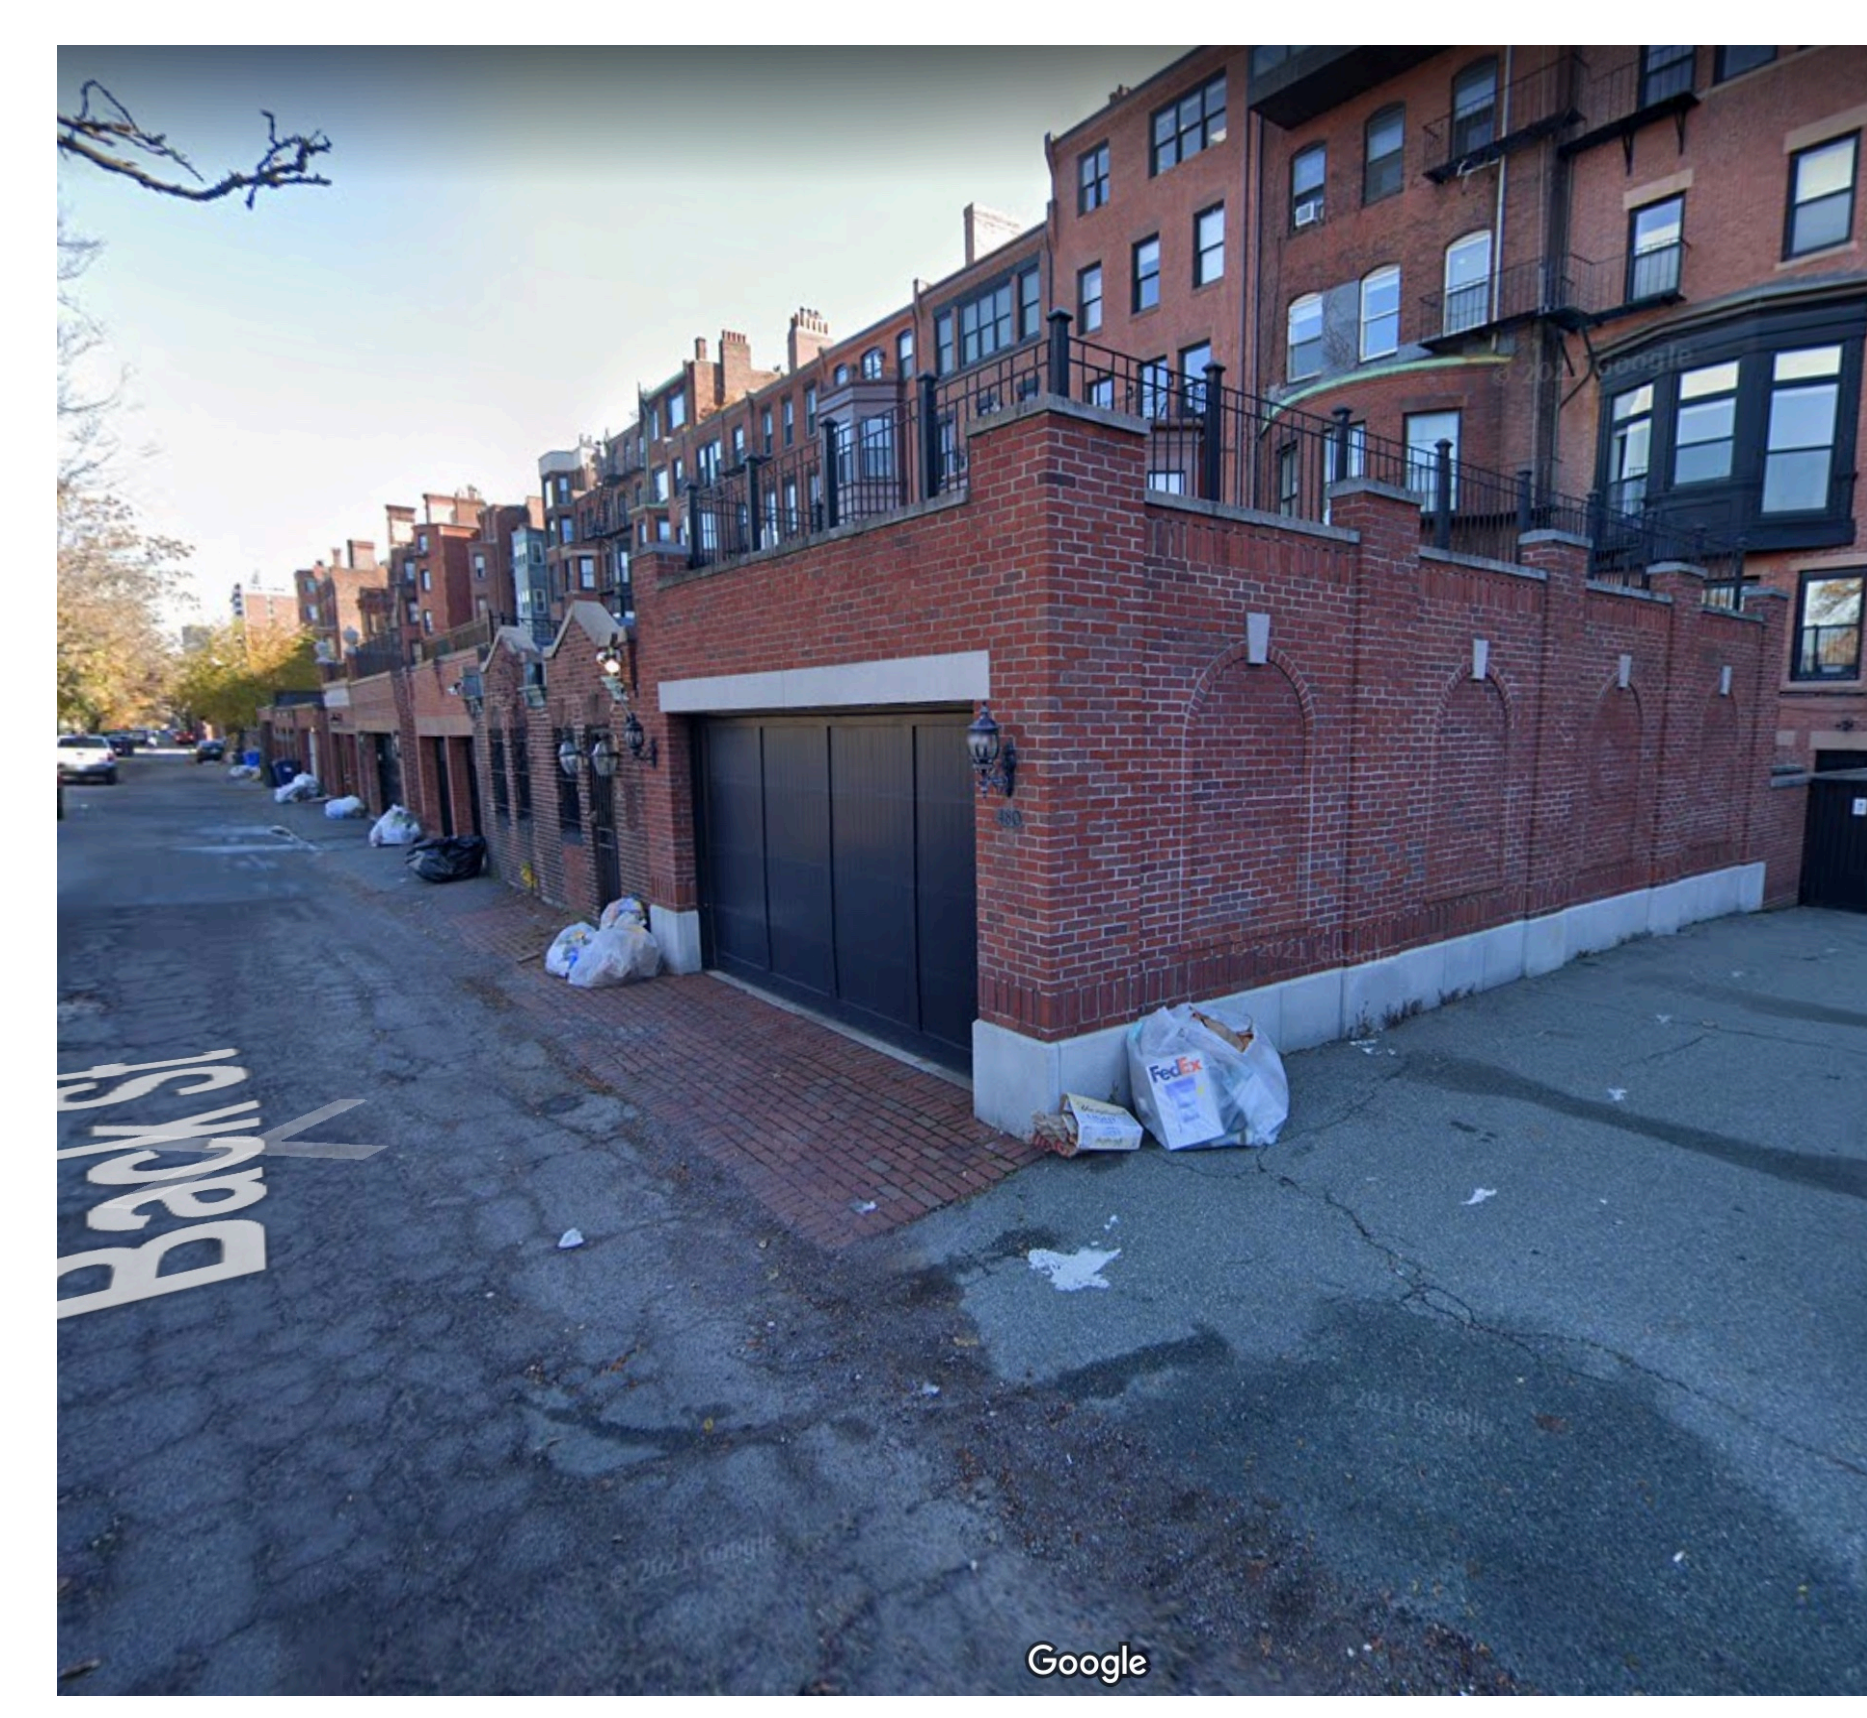


existing conditions photos

464 Beacon Street

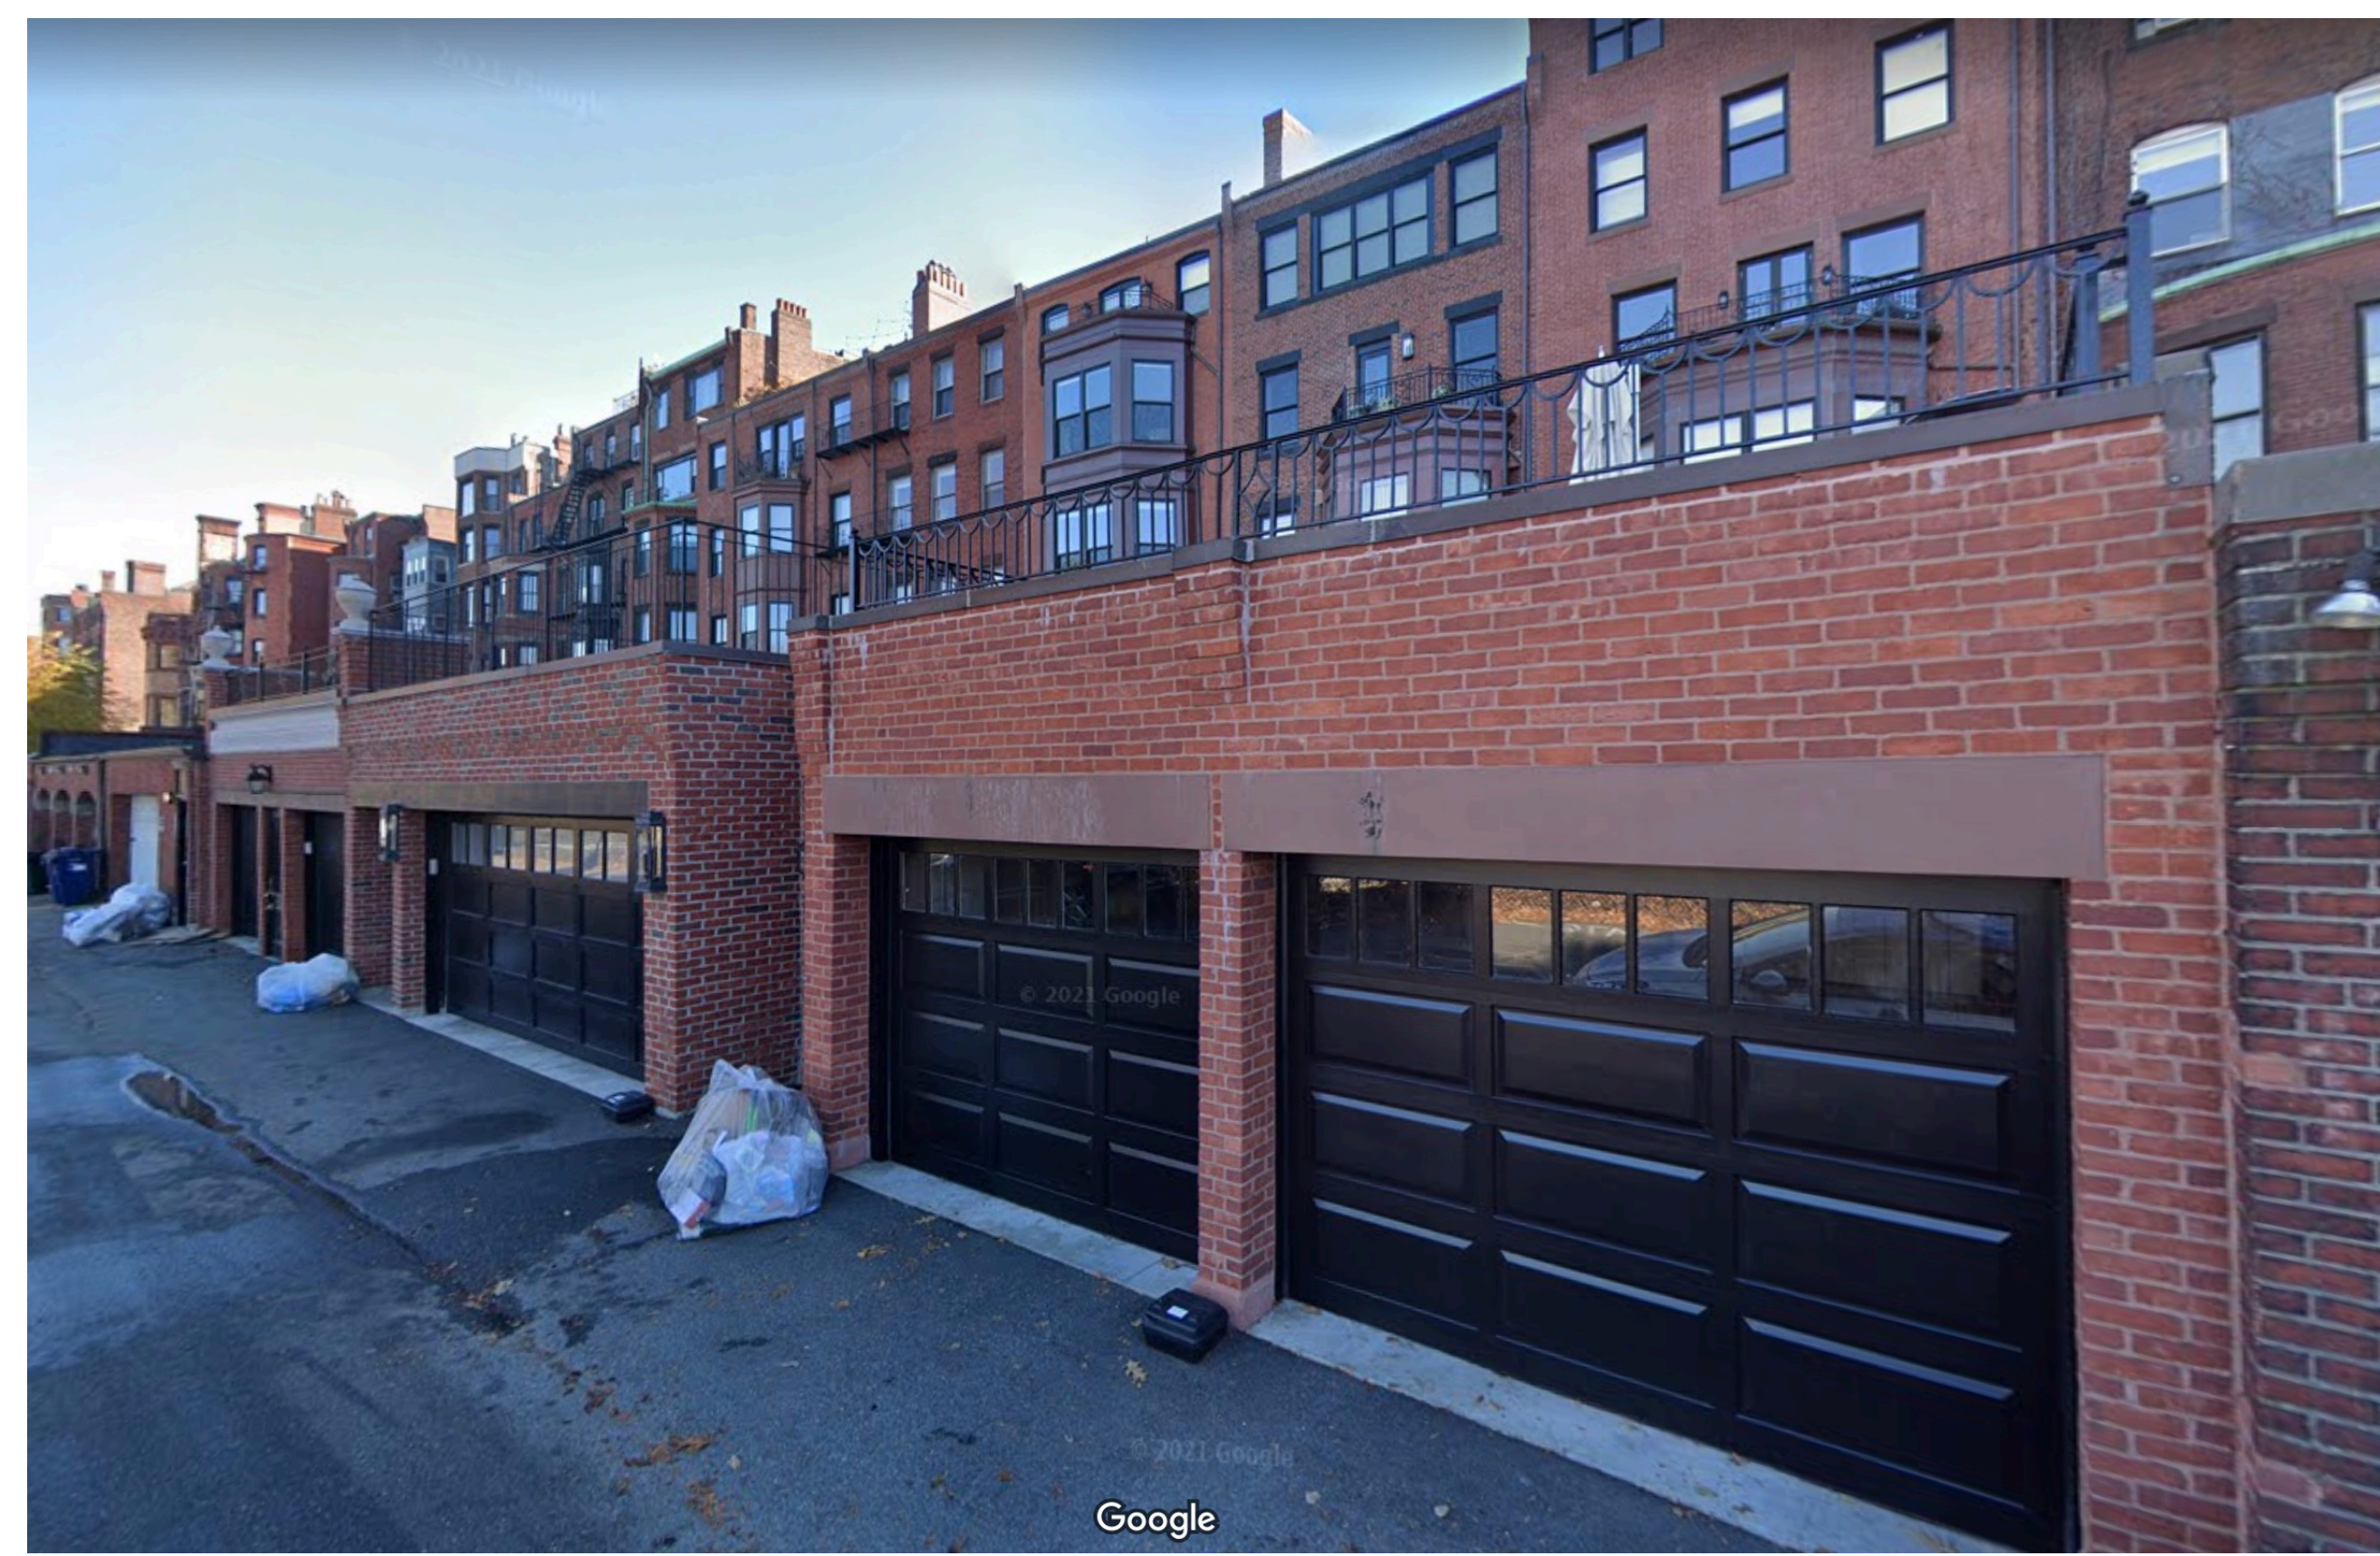

existing conditions photos

464 Beacon Street

464 BEACON STREET

464 BEACON STREET
BOSTON, MA, 02115

© Silverman Trykowski Associates, Inc. expressly reserves its common law copyright and other property rights in these plans. These plans are not to be reproduced, changed or copied in any form or manner whatsoever nor are they to be assigned to any third party without first obtaining the expressed written permission and consent of Silverman Trykowski Associates, Inc.



125 Broad Street, 7th Floor
Boston, MA 02110
t: 617.426.1501
f: 617.426.5491

www.sta-design.com

DESIGN DEVELOPMENT




No.	Description	Date

Scale 1/4" = 1'-0"
Project Number 2021.075
Date 10/20/21
Drawn by JA/YLZ
Checked by TT

A - 101

PROPOSED FRONT FACADE

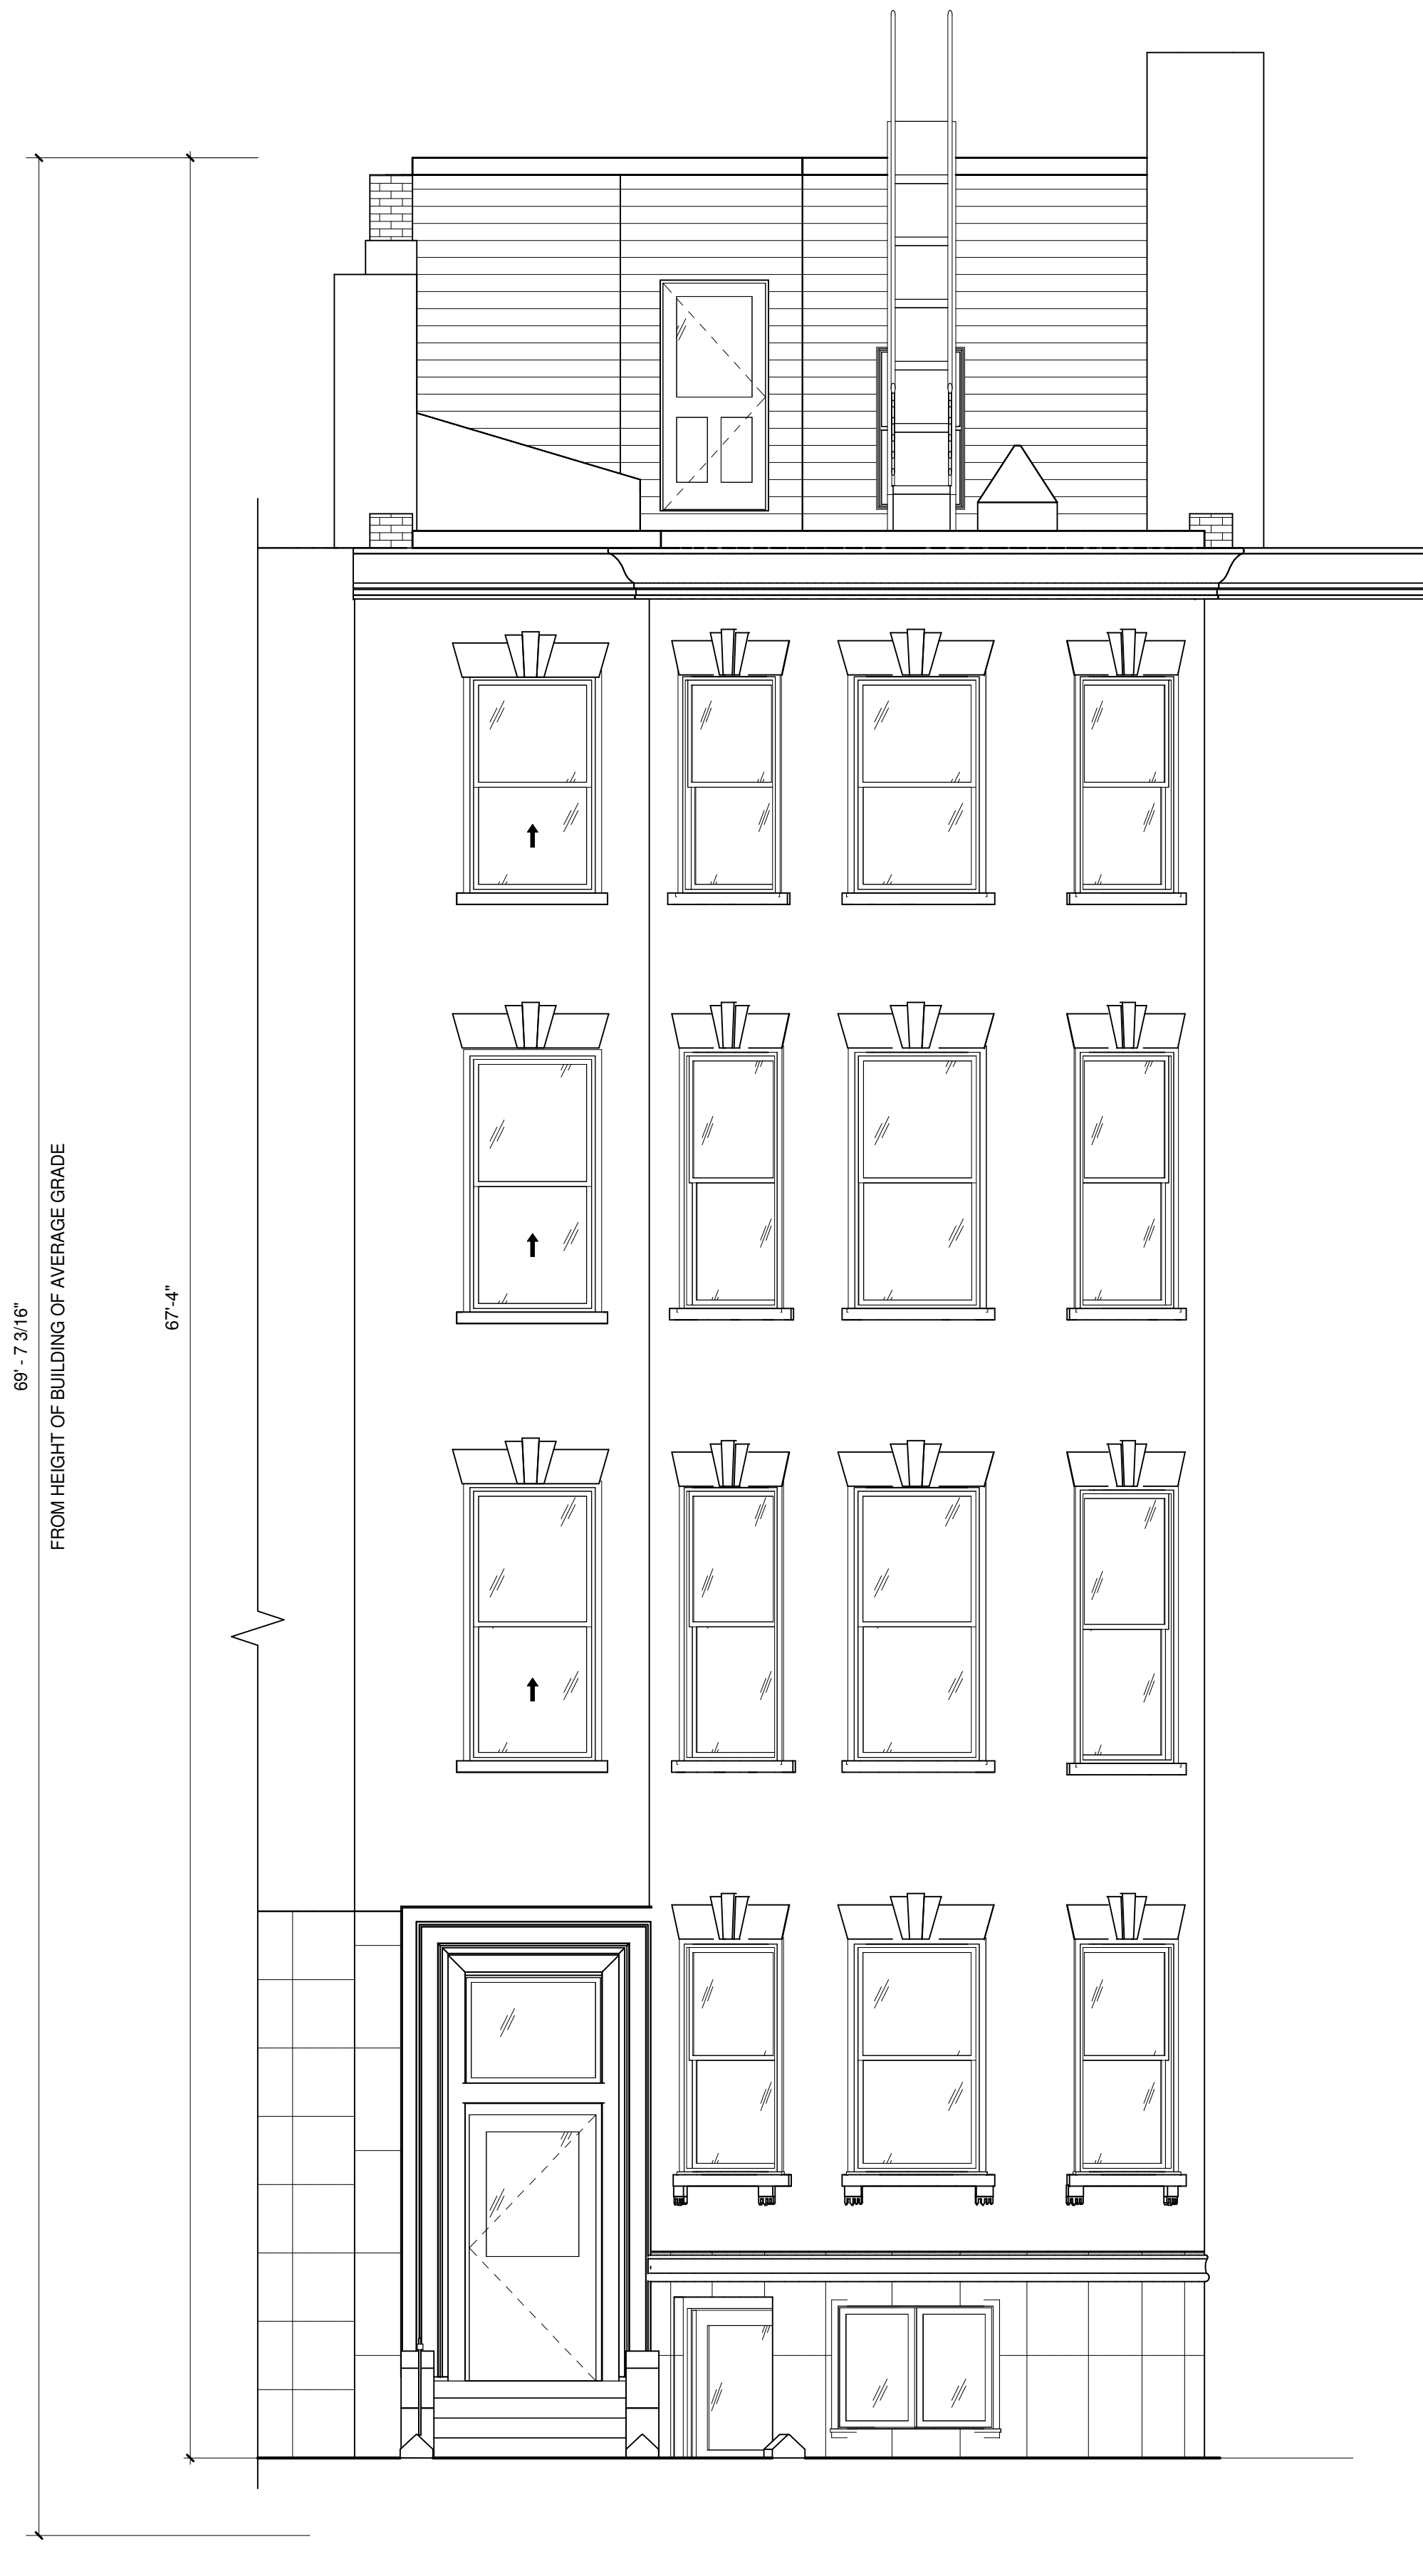

1 EXISTING FRONT FACADE
1/4" = 1'-0"



2 PROPOSED FRONT FACADE
1/4" = 1'-0"

464 BEACON STREET


464 BEACON STREET
BOSTON, MA, 02115

© Silverman Trykowski Associates, Inc. expressly reserves its common law copyright and other property rights in these plans. These plans are not to be reproduced, changed or copied in any form or manner whatsoever nor are they to be assigned to any third party without first obtaining the expressed written permission and consent of Silverman Trykowski Associates, Inc.



125 Broad Street, 7th Floor
Boston, MA 02110
t: 617.426.1501
f: 617.426.5491

www.sta-design.com

 

DESIGN DEVELOPMENT


No.	Description	Date

Scale 1/4" = 1'-0"
Project Number 2021.075
Date 10/20/21
Drawn by JA
Checked by TT

A - 102 REAR FACADE



1 EXISTING REAR FACADE
1/4" = 1'-0"

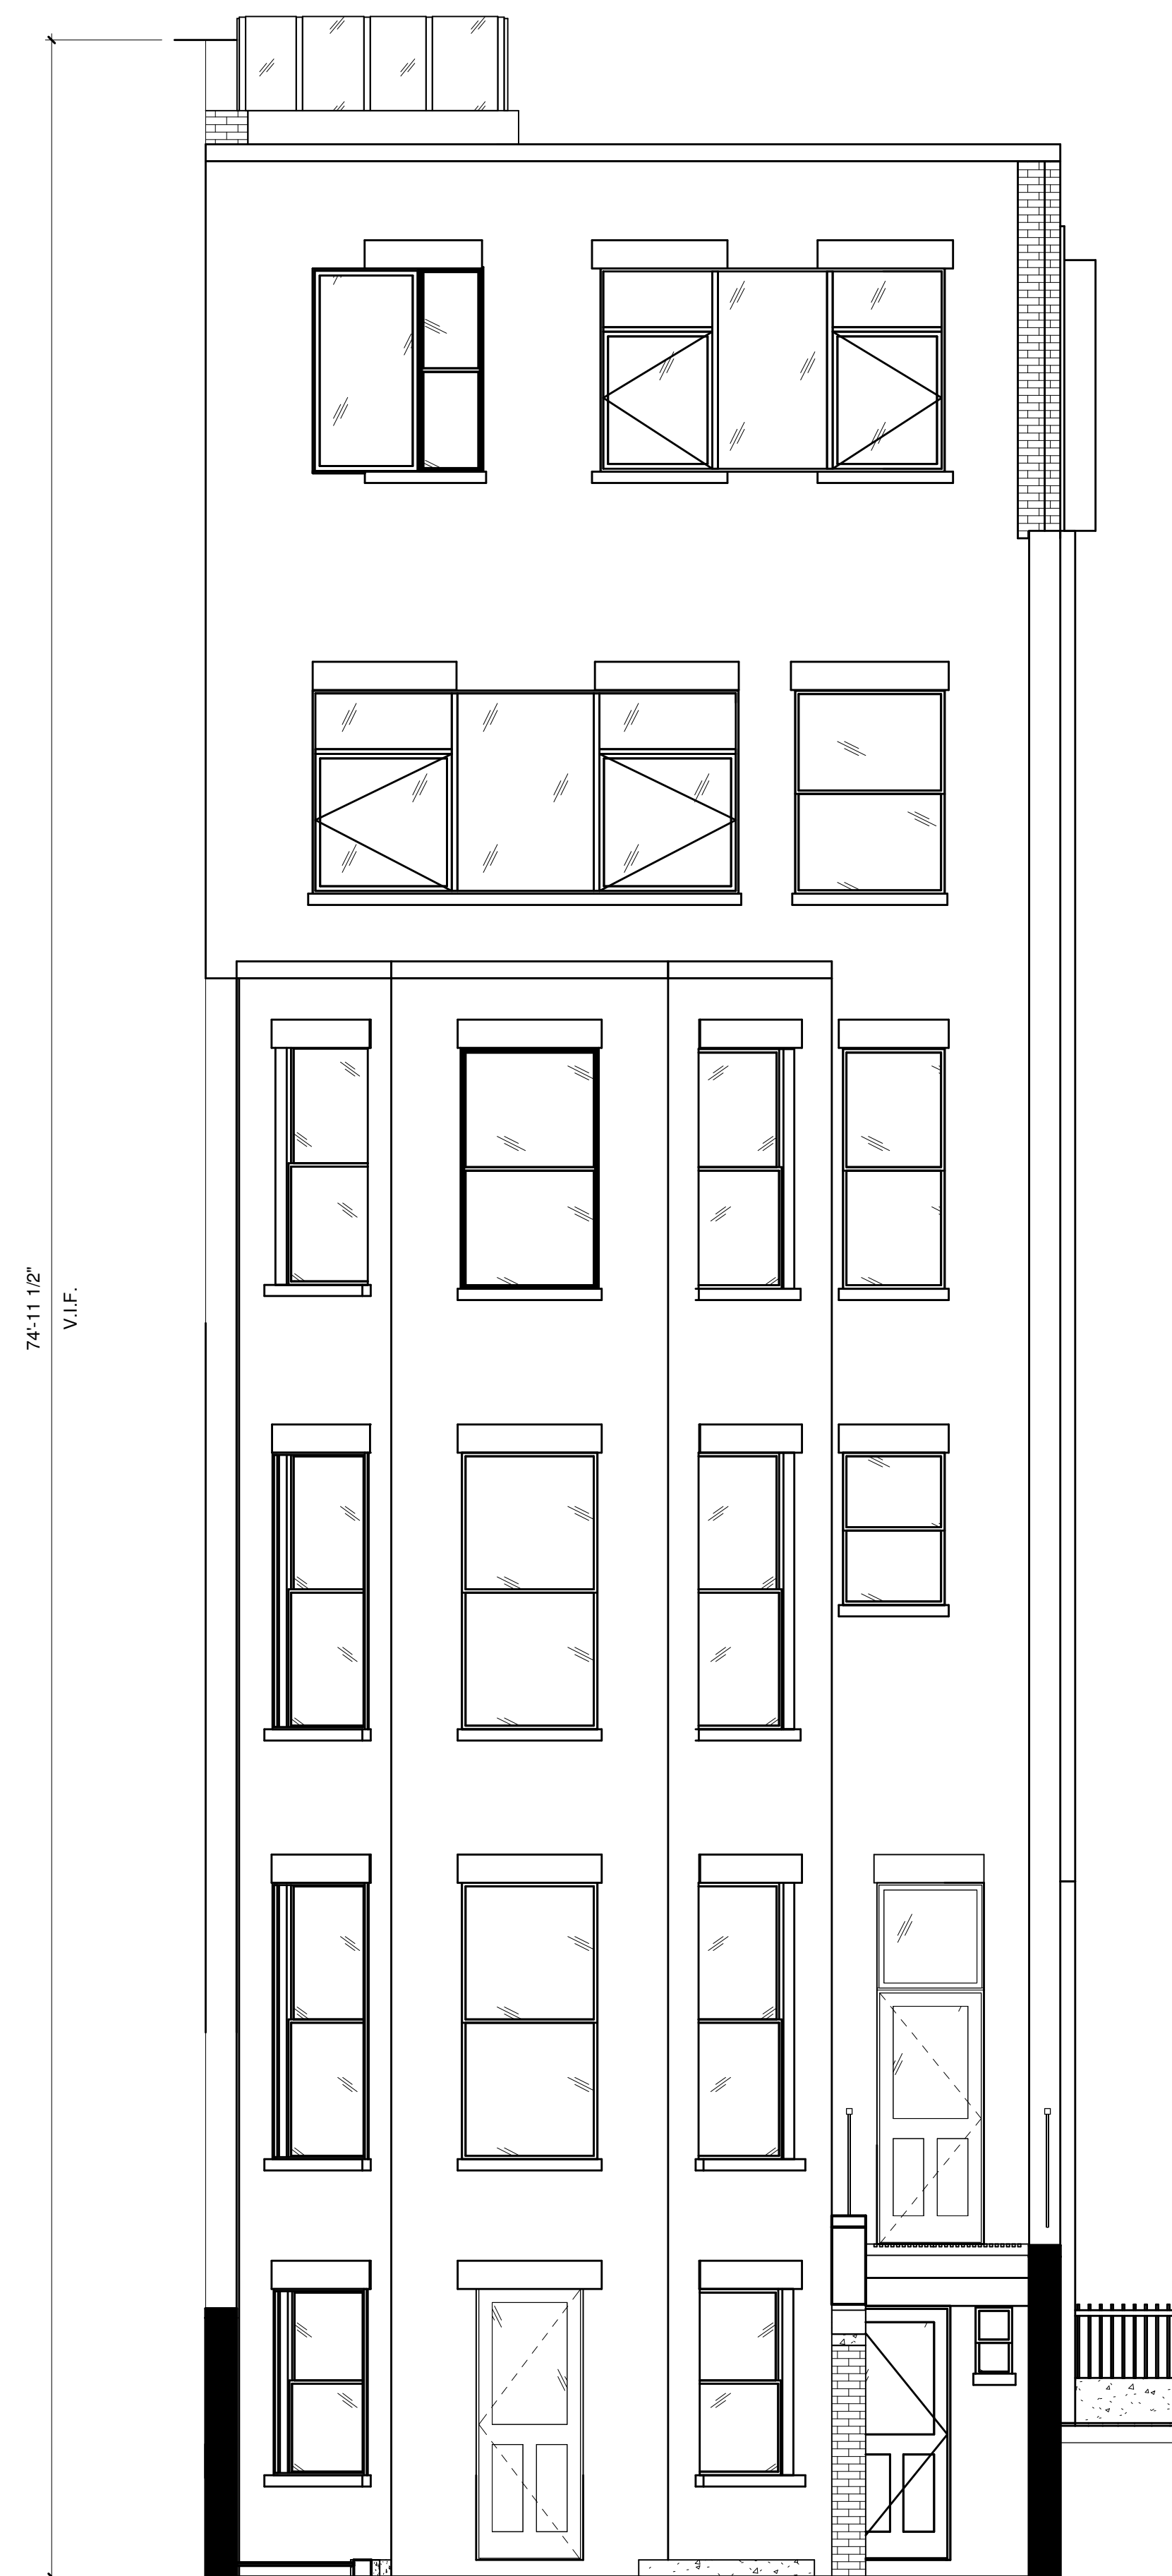

2 PROPOSED REAR FACADE
1/4" = 1'-0"

464 BEACON STREET

464 BEACON STREET
BOSTON, MA, 02115

© Silverman Trykowski Associates, Inc. expressly reserves its common law copyright and other property rights in these plans. These plans are not to be reproduced, changed or copied in any form or manner whatsoever nor are they to be assigned to any third party without first obtaining the expressed written permission and consent of Silverman Trykowski Associates, Inc.



125 Broad Street, 7th Floor
Boston, MA 02110
t: 617.426.1501
f: 617.426.5491

www.sta-design.com


DESIGN DEVELOPMENT




No.	Description	Date

Scale As indicated
Project Number 2021.075
Date 10/20/21
Drawn by JA
Checked by TT

A - 110
PROPOSED FRONT GARDEN

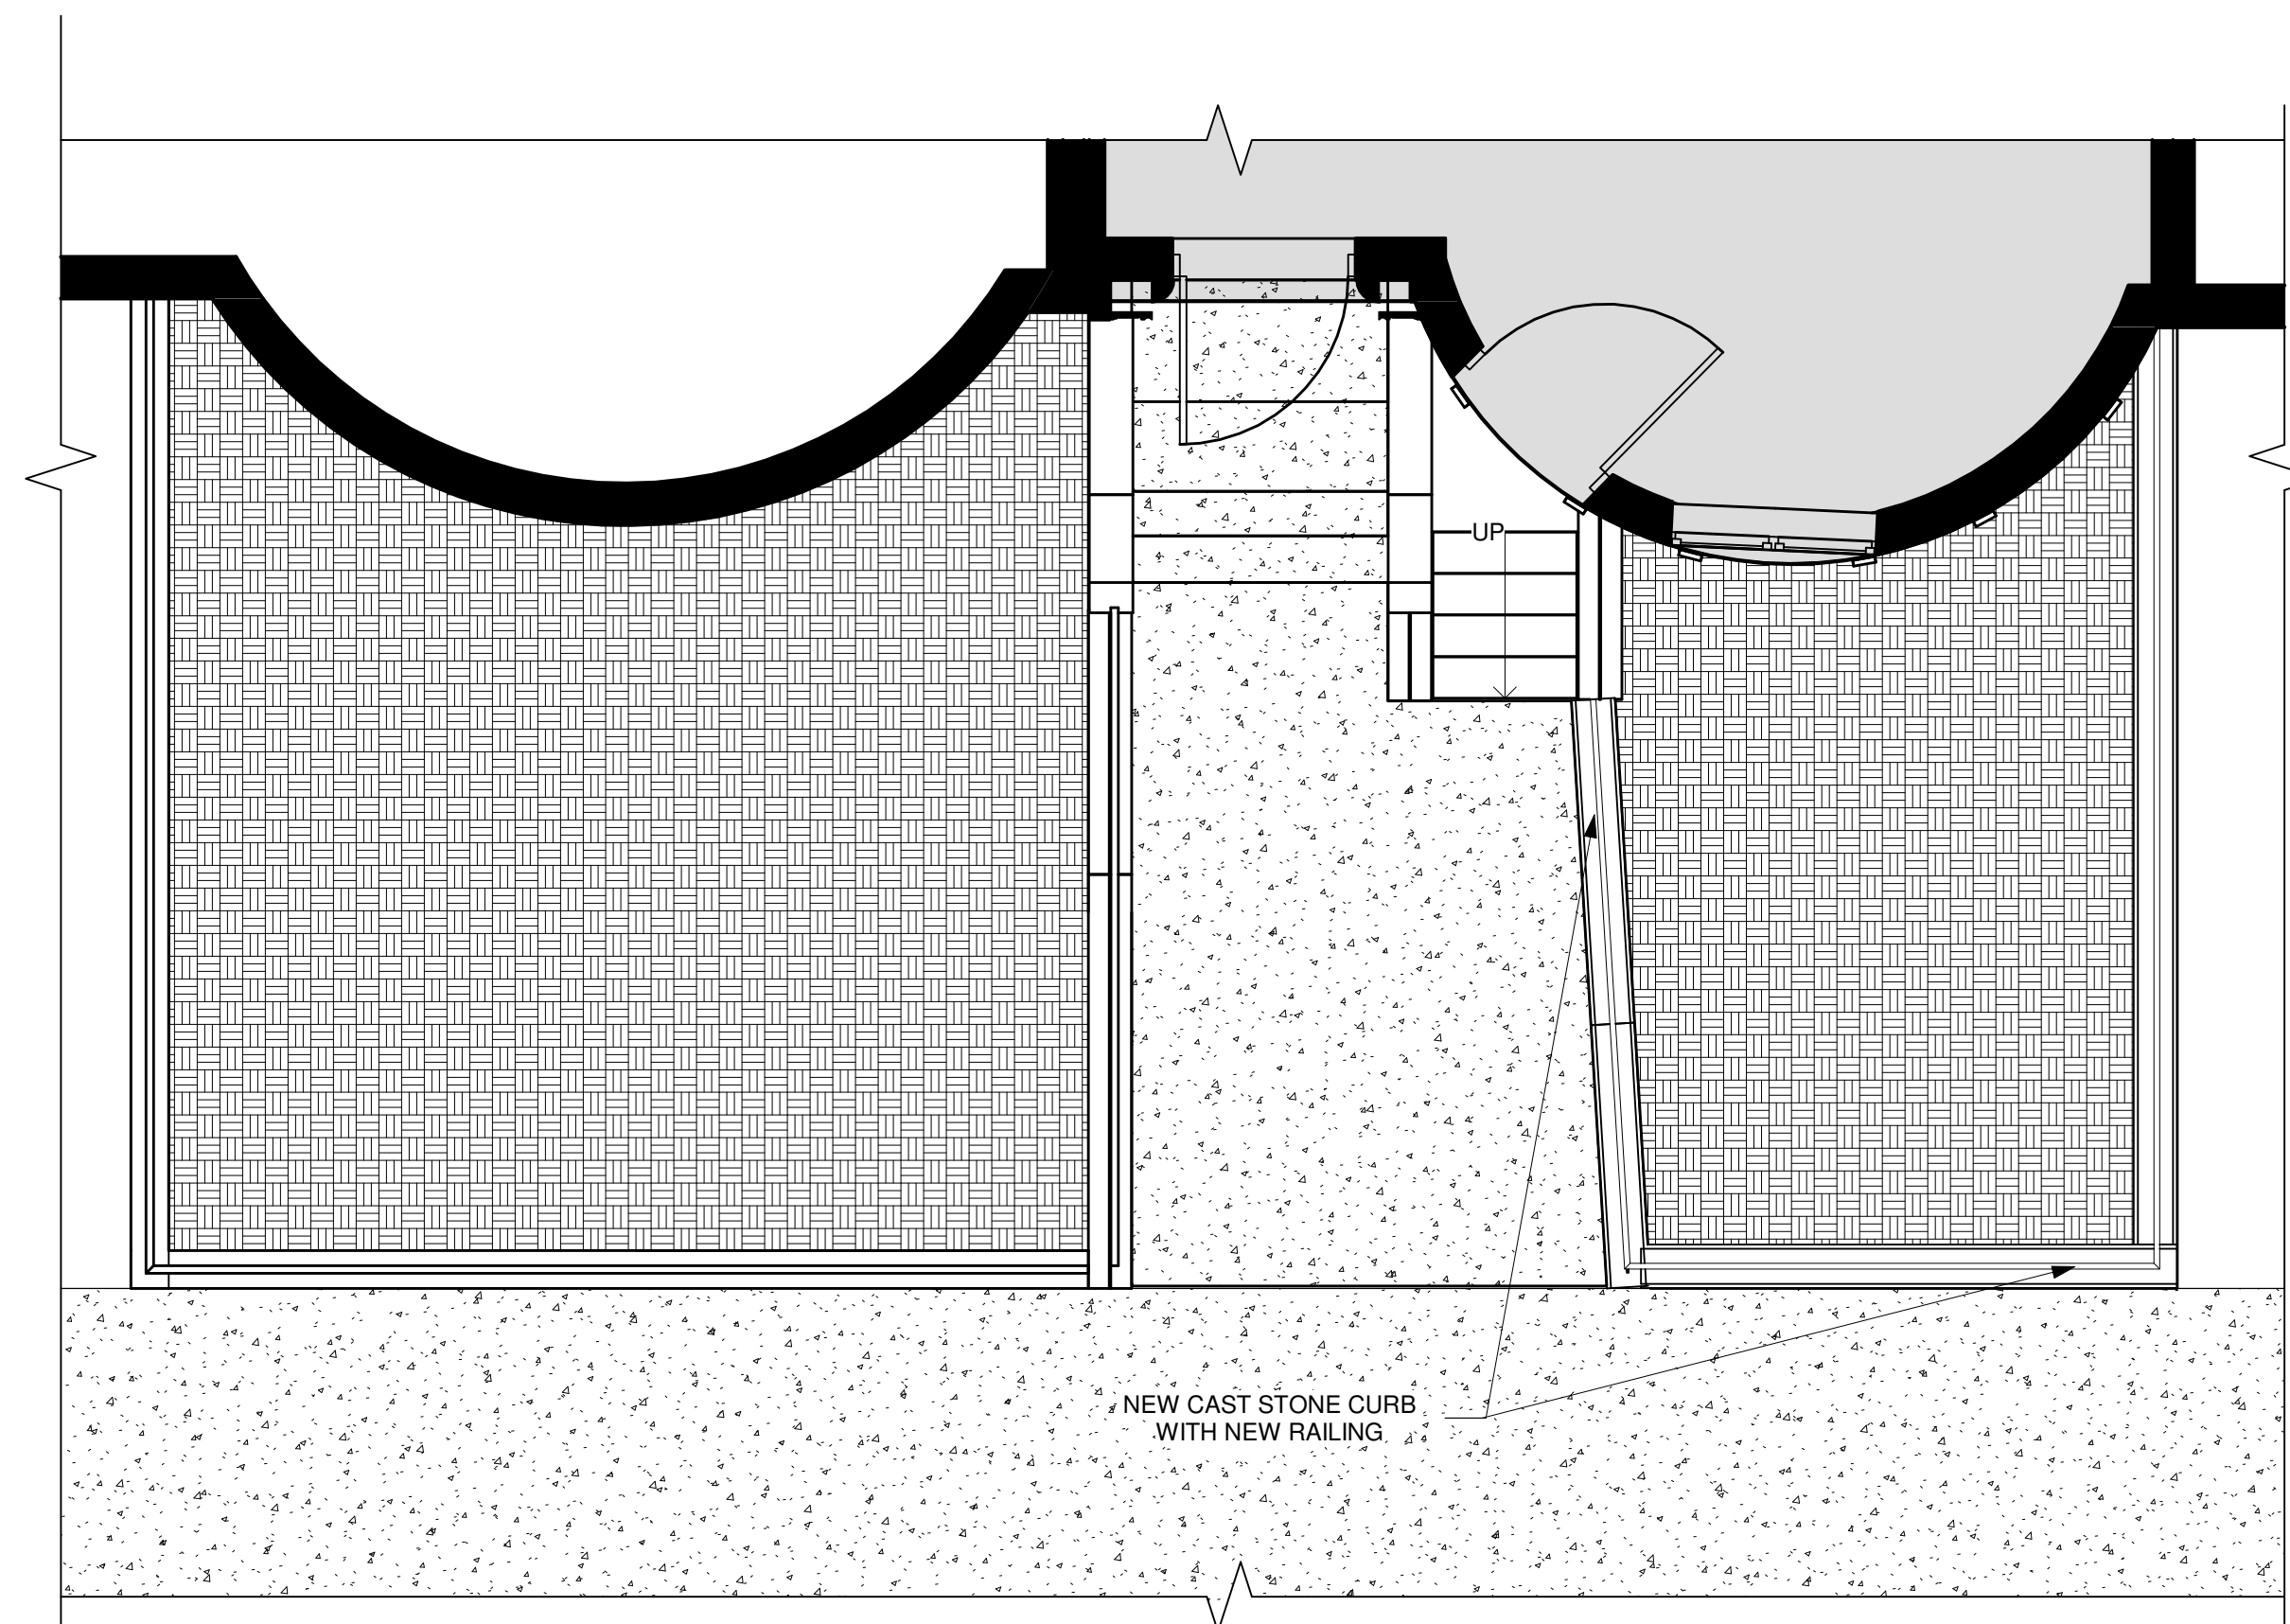

2 00 PROPOSED FRONT GARDEN LEVEL
1/4" = 1'-0"

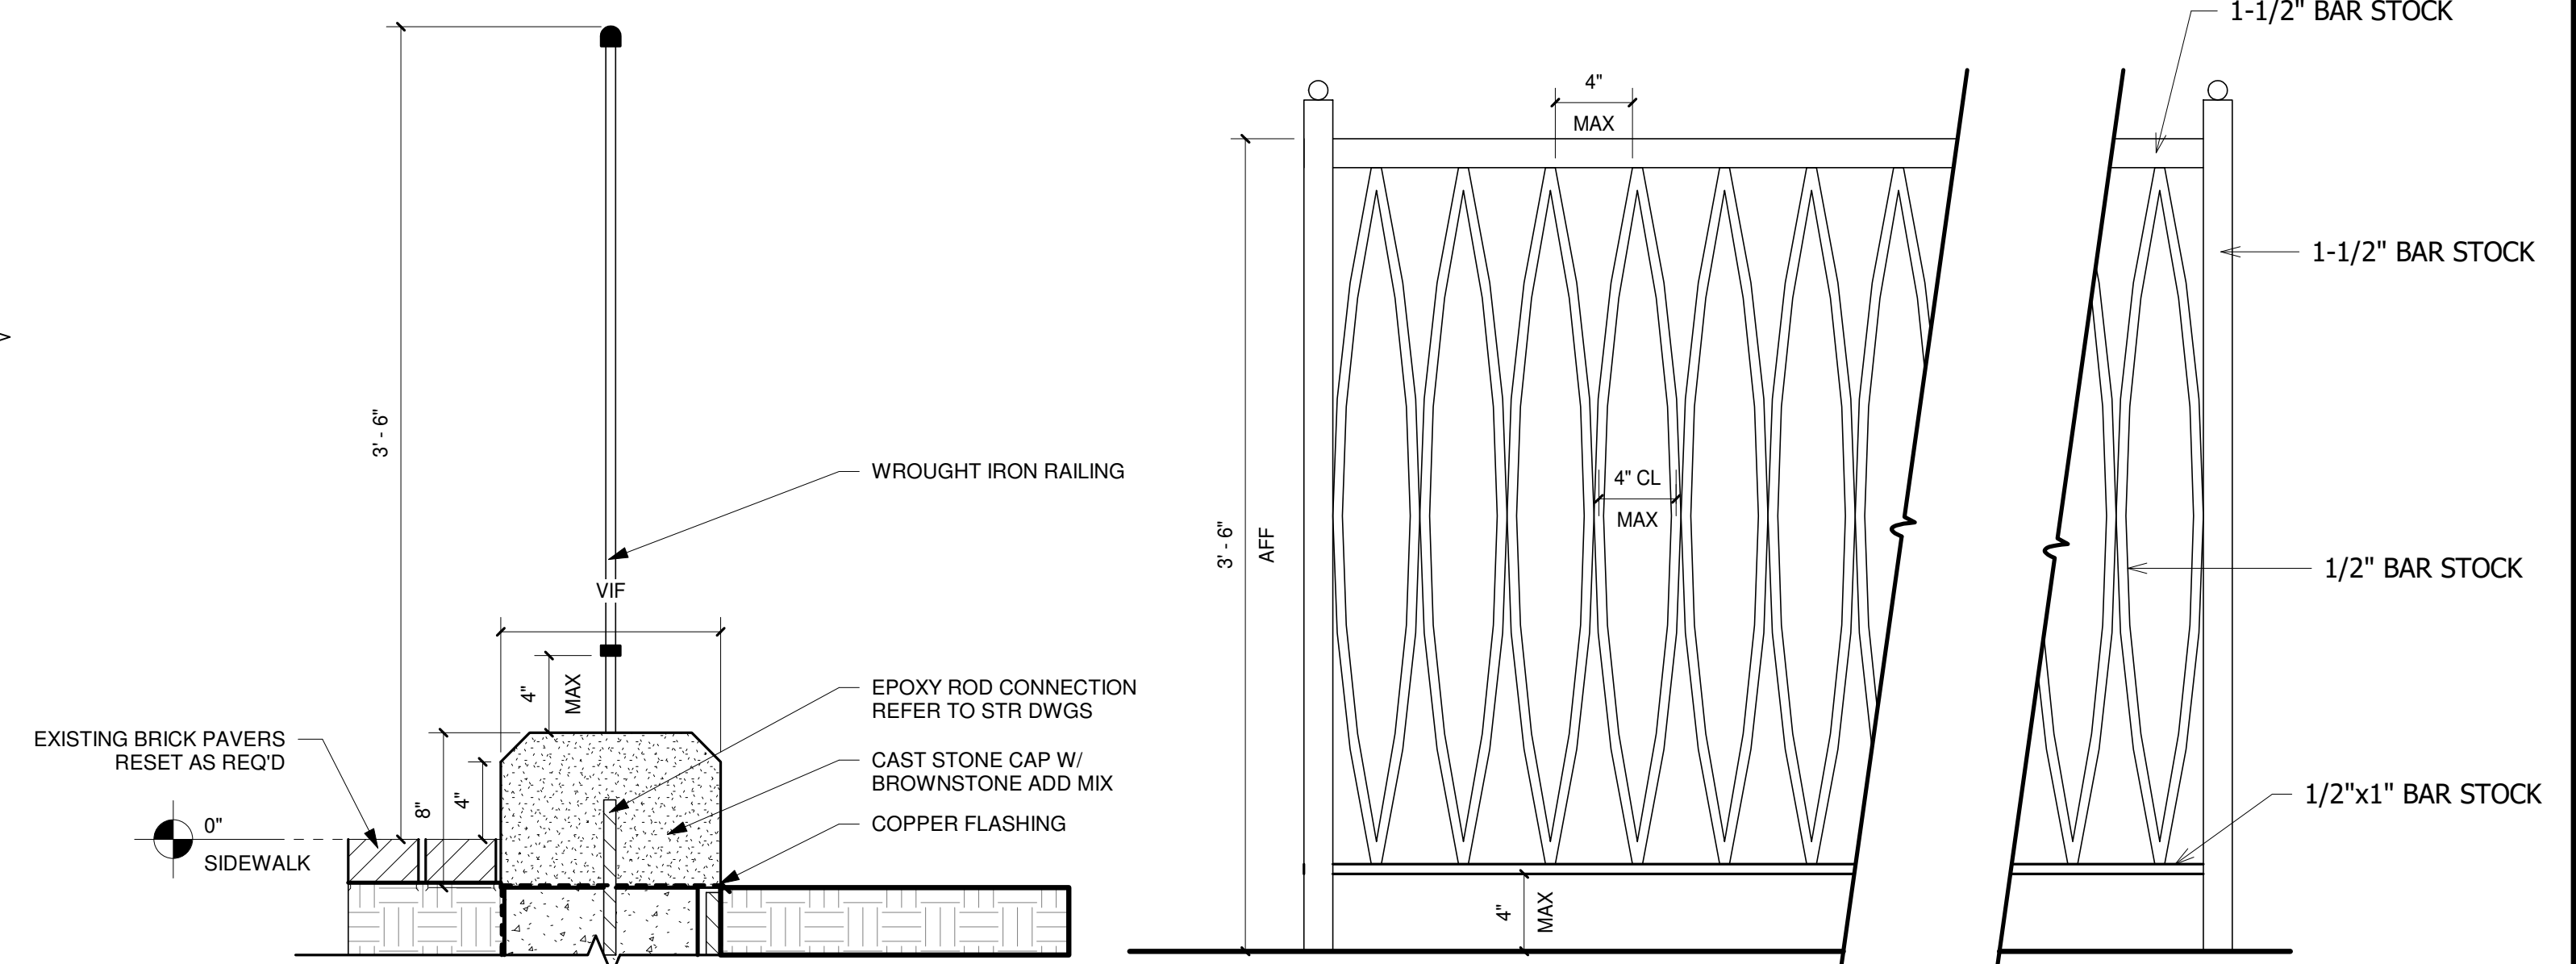


4 DETAIL - RAILING @ NEW CURB
1 1/2" = 1'-0"

1 WROUGHT IRON RAIL
1 1/2" = 1'-0"



5 FRONT PERSPECTIVE VIEW Copy 1

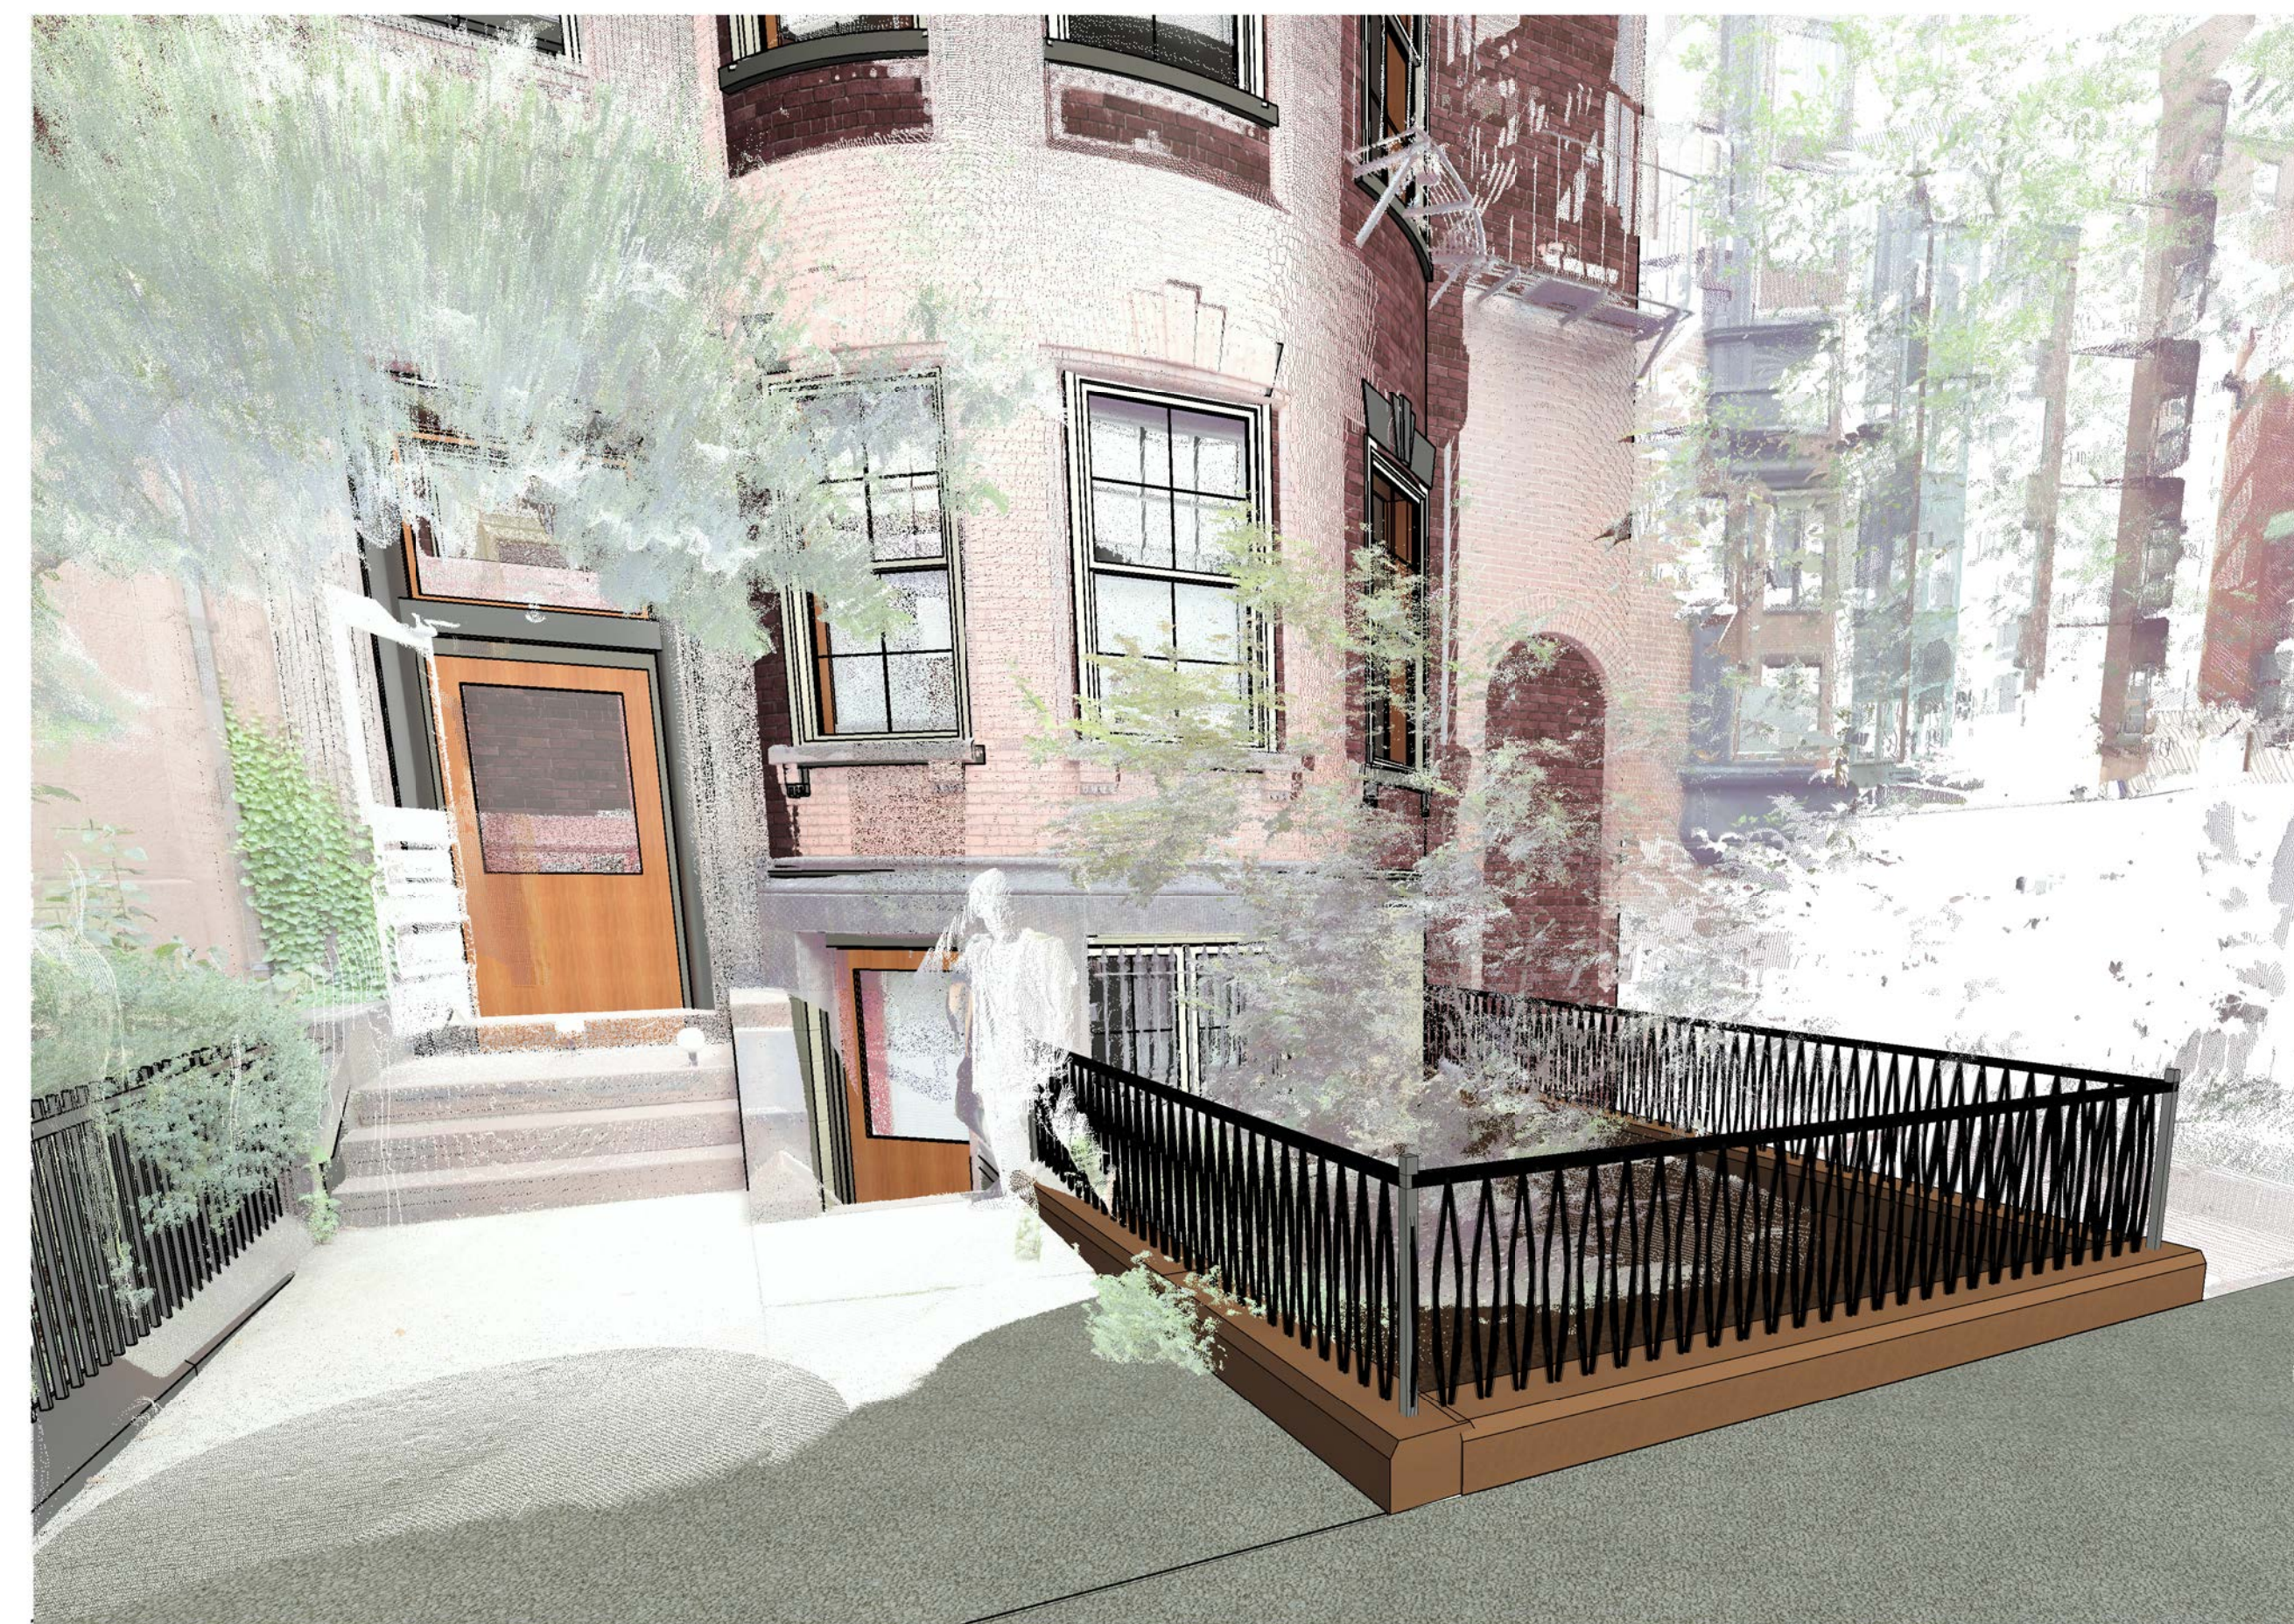

3 FRONT PERSPECTIVE VIEW

464 BEACON STREET


464 BEACON STREET
BOSTON, MA, 02115

© Silverman Trykowski Associates, Inc. expressly reserves its common law copyright and other property rights in these plans. These plans are not to be reproduced, changed or copied in any form or manner whatsoever nor are they to be assigned to any third party without first obtaining the expressed written permission and consent of Silverman Trykowski Associates, Inc.



125 Broad Street, 7th Floor
Boston, MA 02110
t: 617.426.1501
f: 617.426.5491

www.sta-design.com

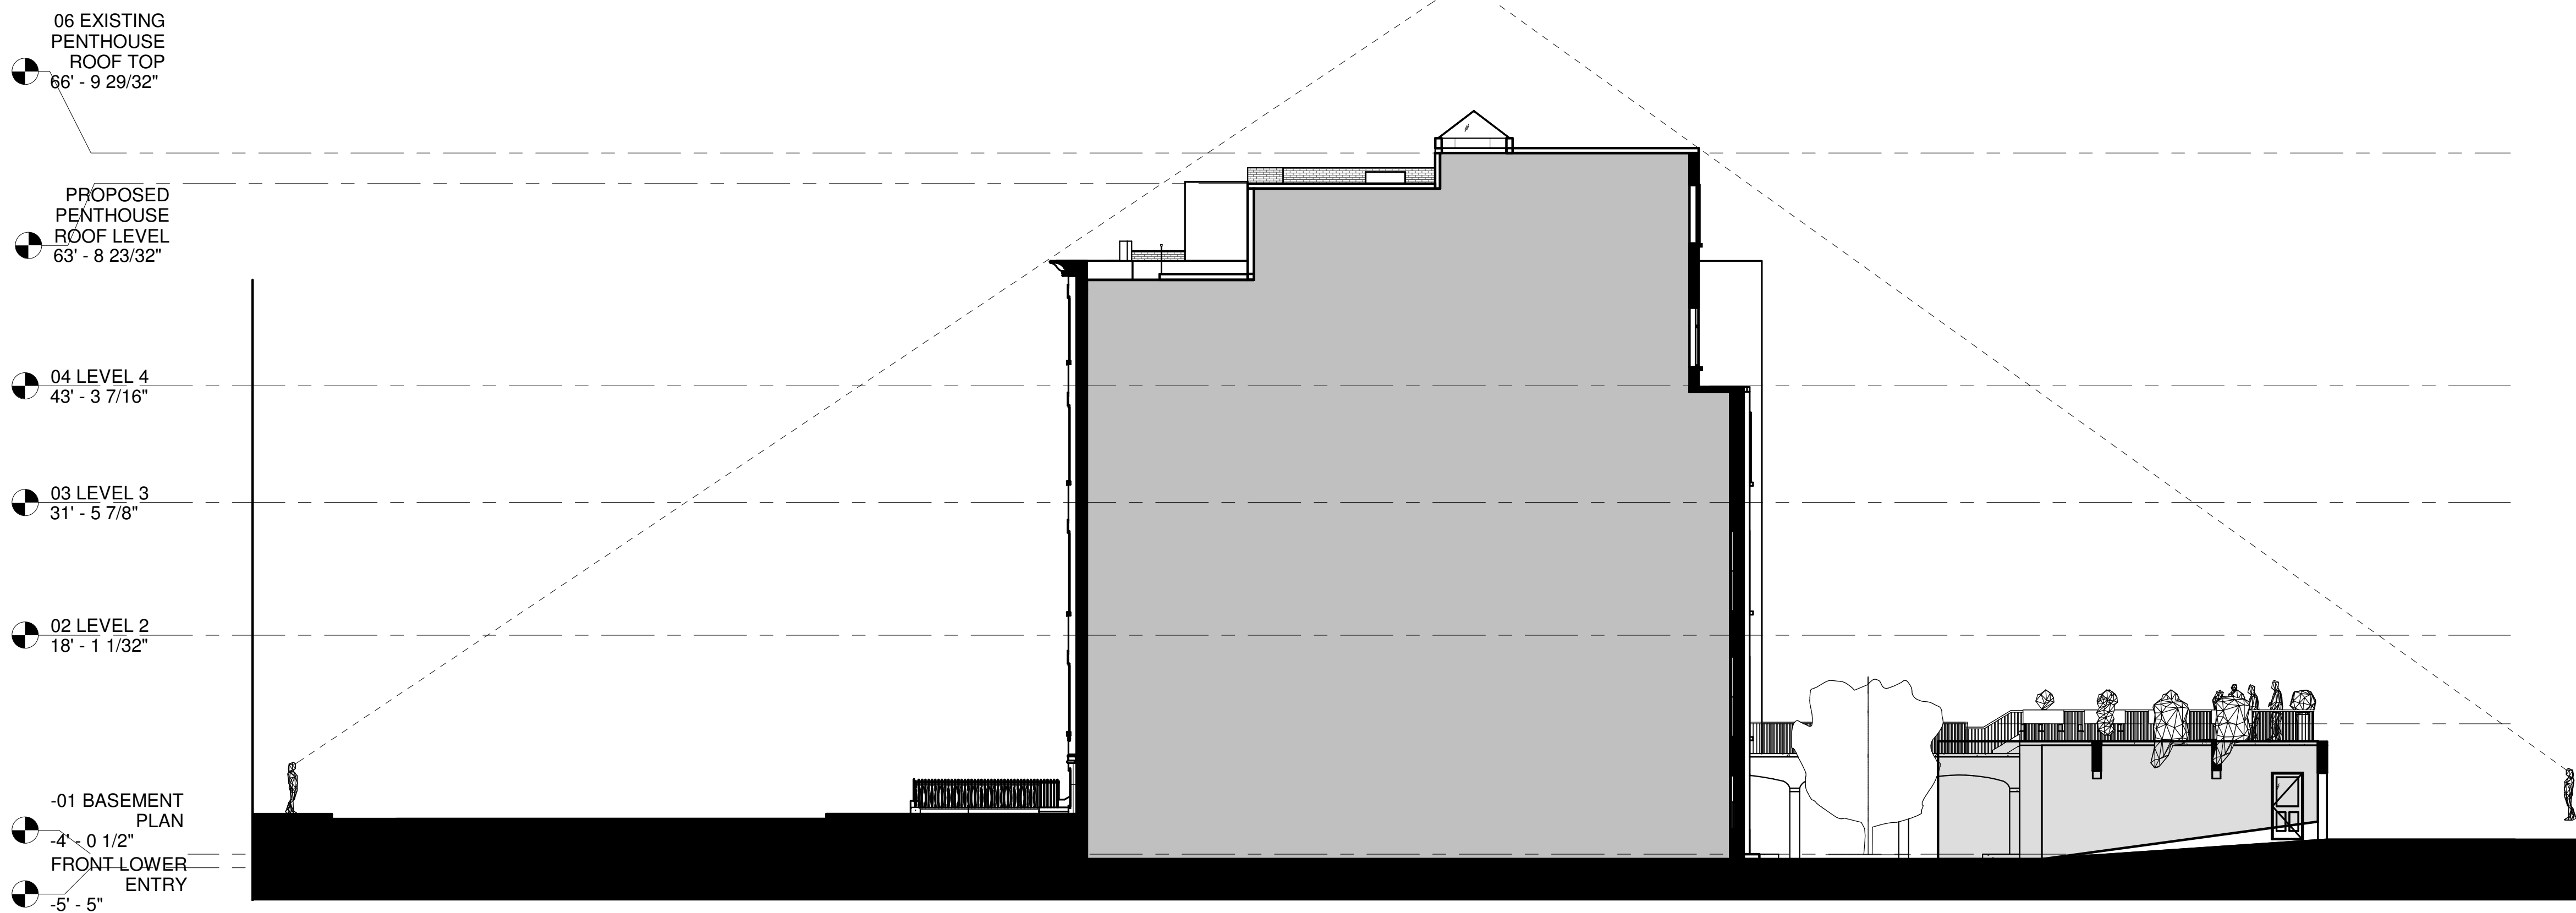

1 TRAJECTORY STUDY SECTION
3/32" = 1'-0"

DESIGN DEVELOPMENT



No.	Description	Date

Scale 3/32" = 1'-0"
Project Number 2021.075
Date 10/20/21
Drawn by YLZ
Checked by TT

A - 109
TRAJECTORY STUDY

464 BEACON STREET


464 BEACON STREET
BOSTON, MA, 02115

© Silverman Trykowski Associates, Inc. expressly reserves its common law copyright and other property rights in these plans. These plans are not to be reproduced, changed or copied in any form or manner whatsoever nor are they to be assigned to any third party without first obtaining the expressed written permission and consent of Silverman Trykowski Associates, Inc.



125 Broad Street, 7th Floor
Boston, MA 02110
t: 617.426.1501
f: 617.426.5491

www.sta-design.com

 


DESIGN DEVELOPMENT




No.	Description	Date

Scale 1/4" = 1'-0"
Project Number 2021.075
Date 10/20/21
Drawn by JA/YLZ
Checked by TT


A - 104 PENTHOUSE PARTITION PLAN

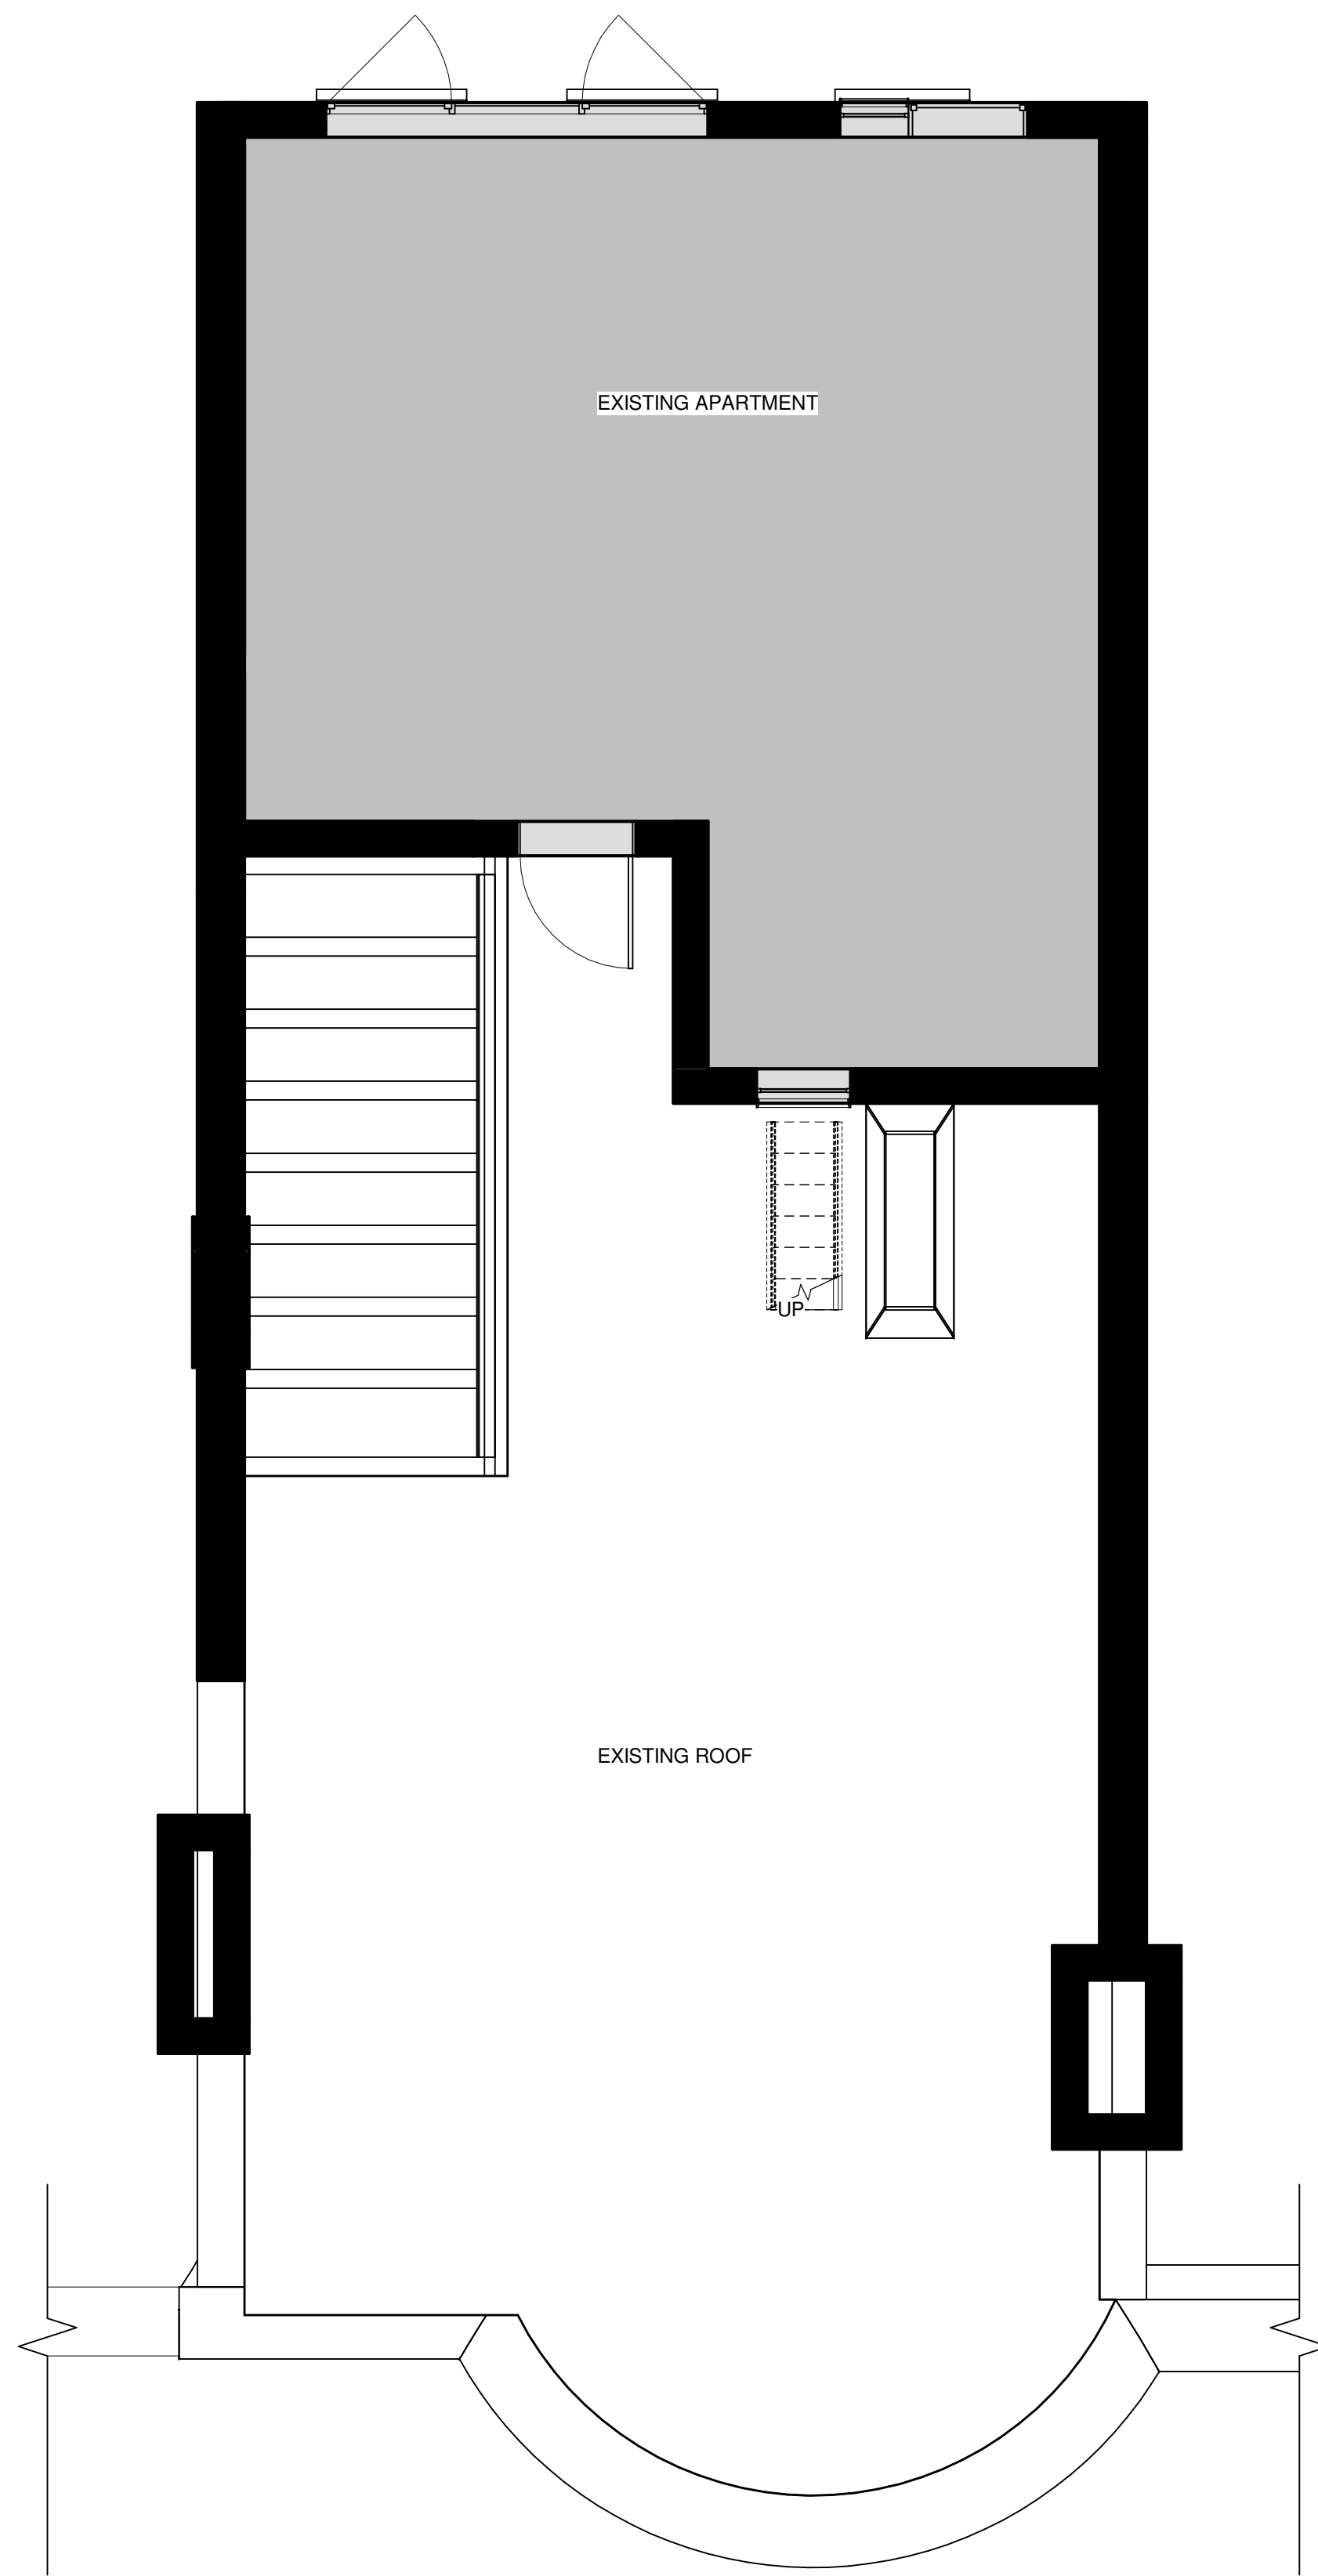

2 EXISTING PENTHOUSE LEVEL
1/4" = 1'-0"

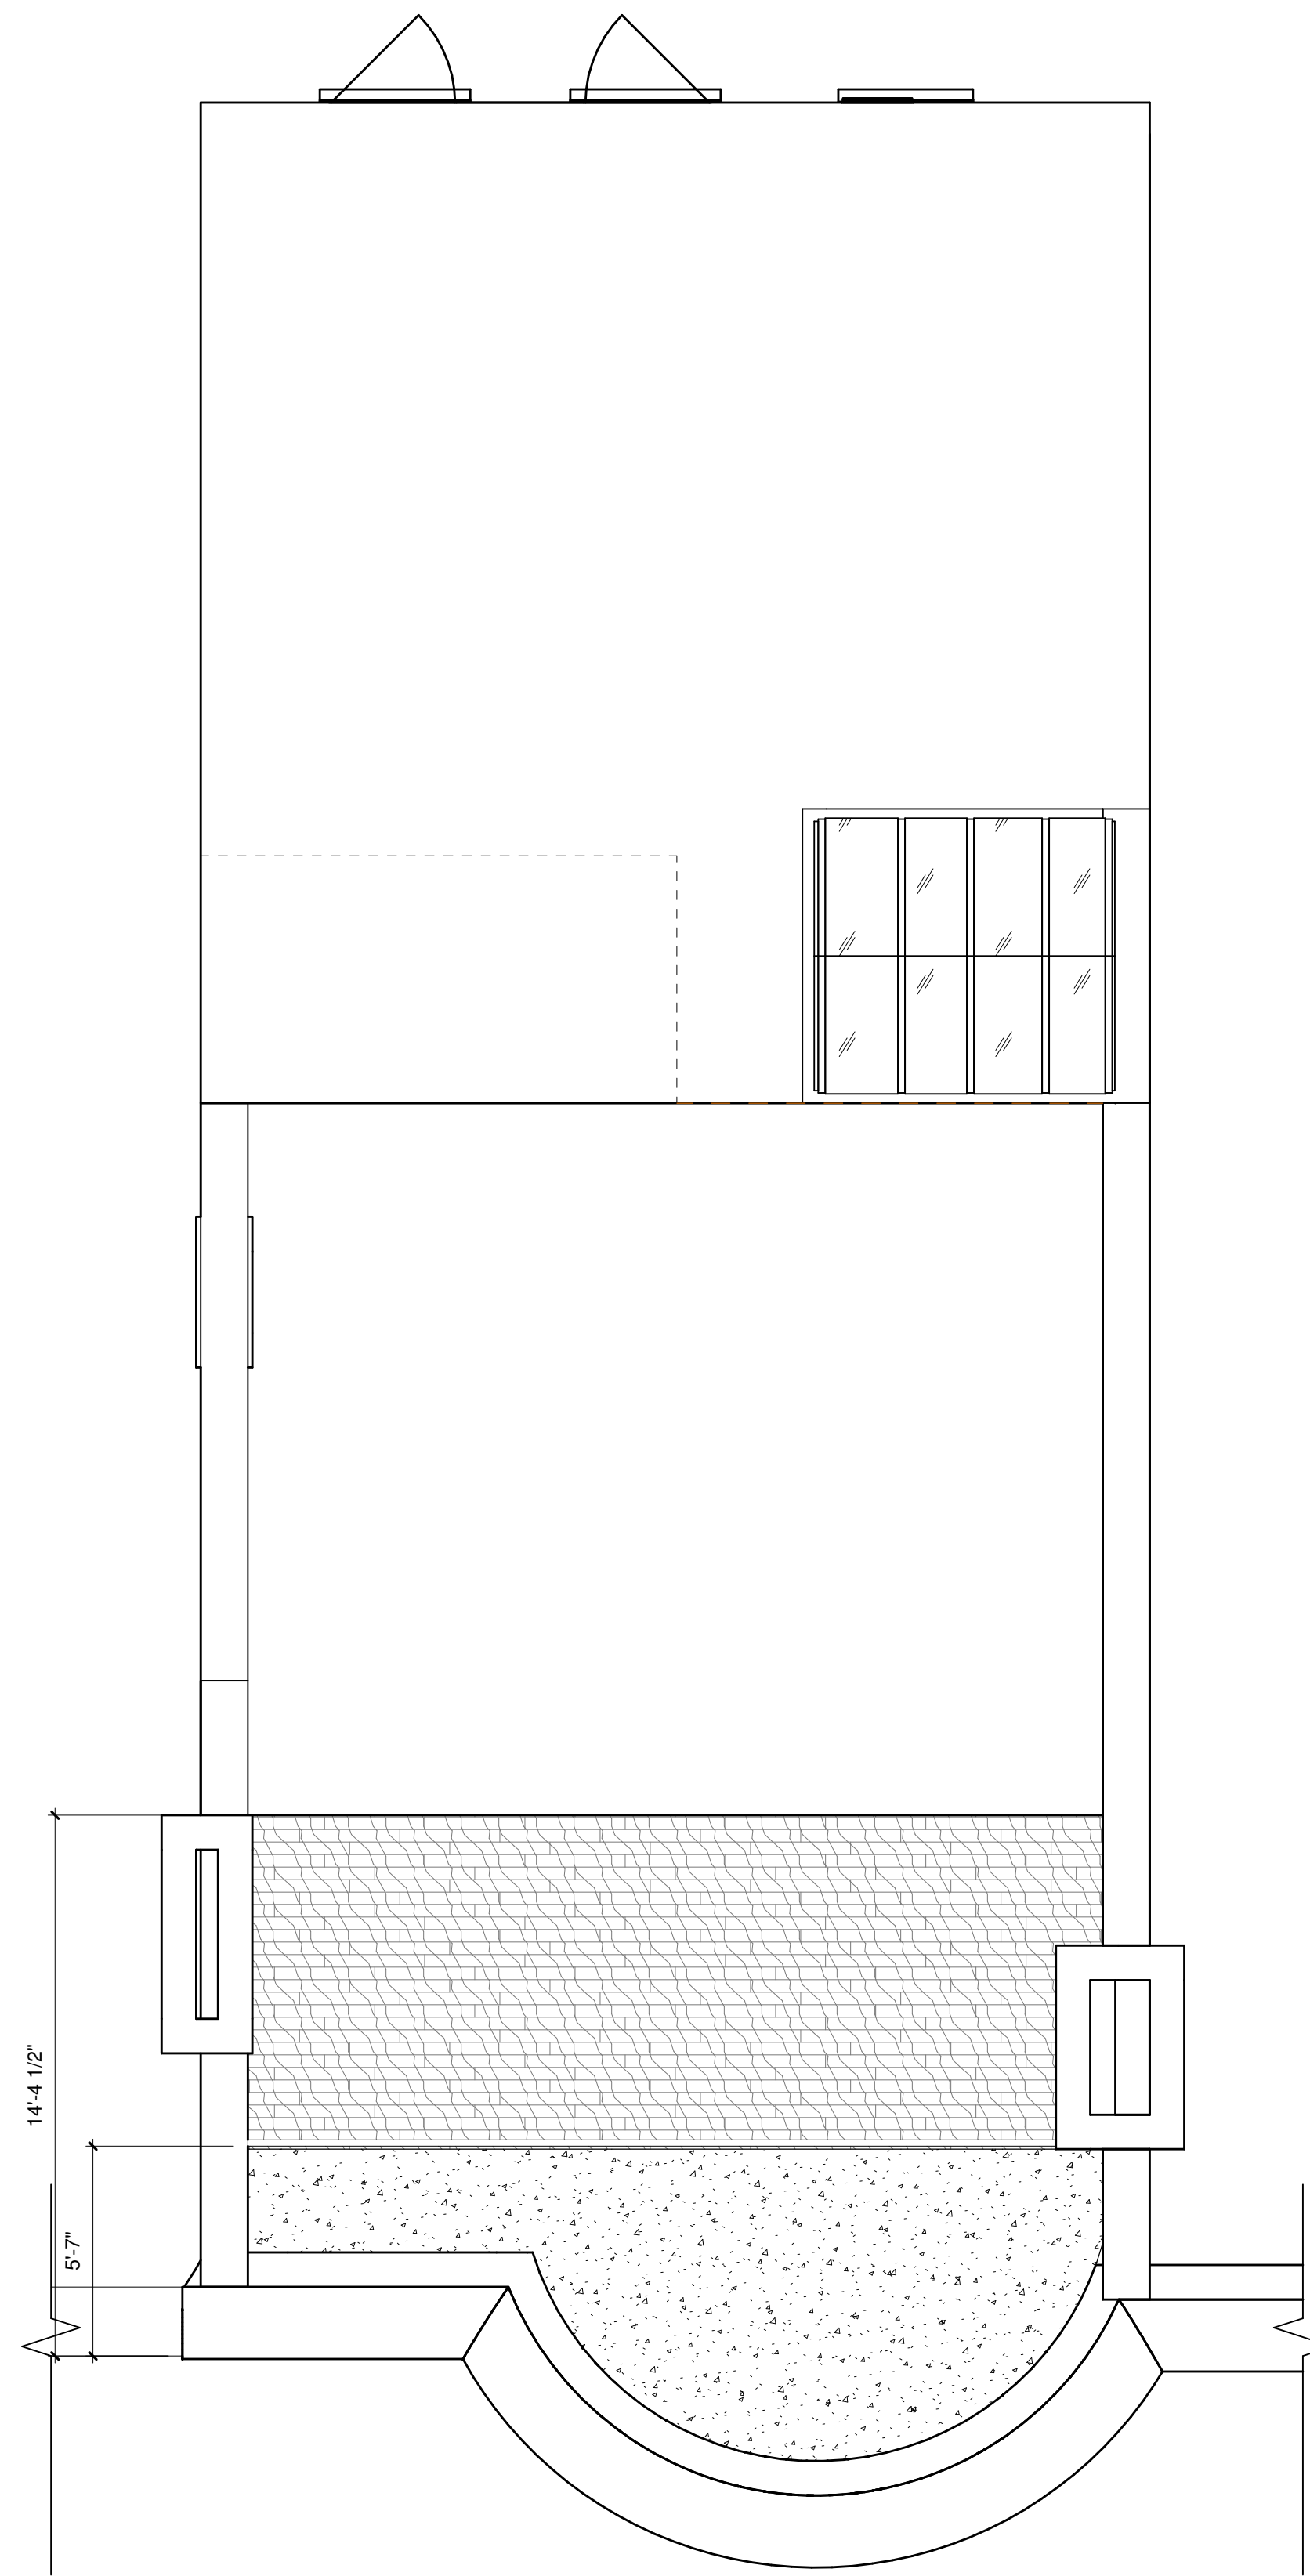

3 PROPOSED ROOF PLAN
1/4" = 1'-0"

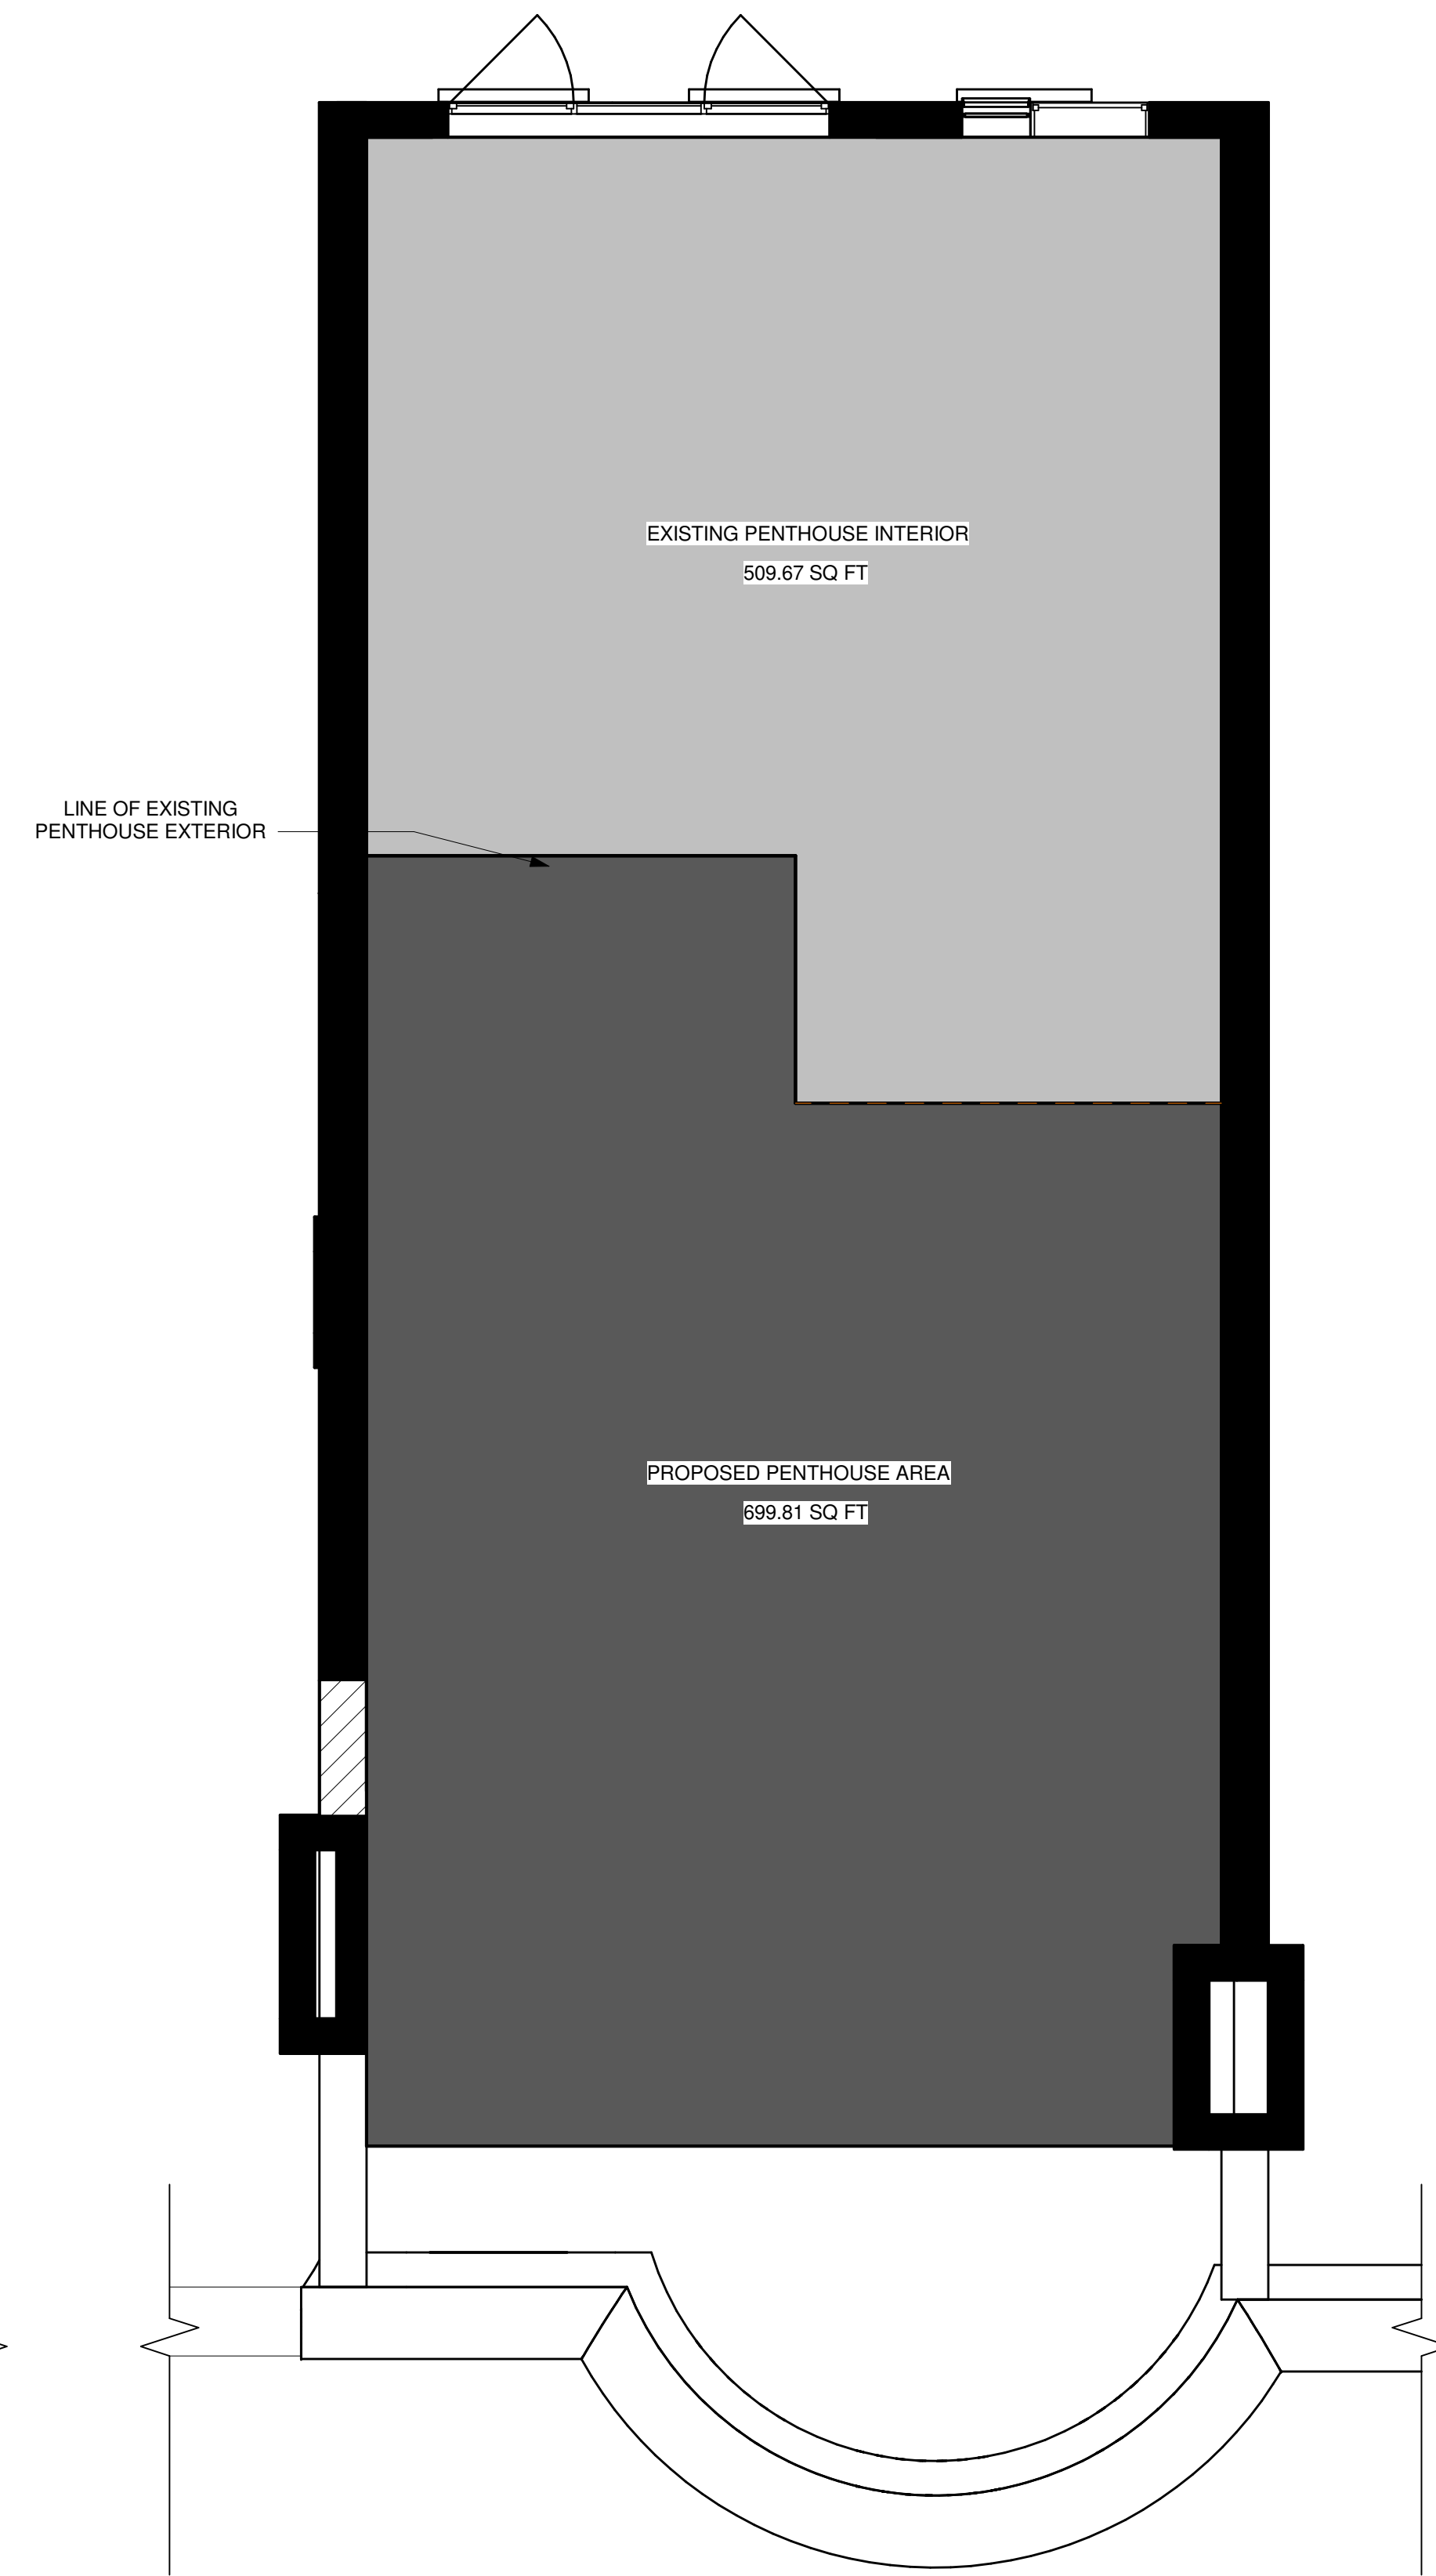

1 PROPOSED PENTHOUSE PLAN
1/4" = 1'-0"

464 BEACON STREET


464 BEACON STREET
BOSTON, MA, 02115

© Silverman Trykowski Associates, Inc. expressly reserves its common law copyright and other property rights in these plans. These plans are not to be reproduced, changed or copied in any form or manner whatsoever nor are they to be assigned to any third party without first obtaining the expressed written permission and consent of Silverman Trykowski Associates, Inc.



125 Broad Street, 7th Floor
Boston, MA 02110
t: 617.426.1501
f: 617.426.5491

www.sta-design.com

 

DESIGN DEVELOPMENT



No.	Description	Date

Scale
Project Number **2021.075**
Date **11/03/21**
Drawn by **JA**
Checked by **TT**

A - 113

EXISTING ROOF



464 BEACON STREET

464 BEACON STREET
BOSTON, MA, 02115

© Silverman Trykowski Associates, Inc. expressly reserves its common law copyright and other property rights in these plans. These plans are not to be reproduced, changed or copied in any form or manner whatsoever nor are they to be assigned to any third party without first obtaining the expressed written permission and consent of Silverman Trykowski Associates, Inc.



125 Broad Street, 7th Floor
Boston, MA 02110
t: 617.426.1501
f: 617.426.5491

www.sta-design.com

DESIGN DEVELOPMENT




No.	Description	Date

Scale 3" = 1'-0"
Project Number 2021.075
Date 10/20/21
Drawn by JA/YLZ
Checked by TT

A - 105 PENTHOUSE VIEWS



1 PENTHOUSE VIEW 3

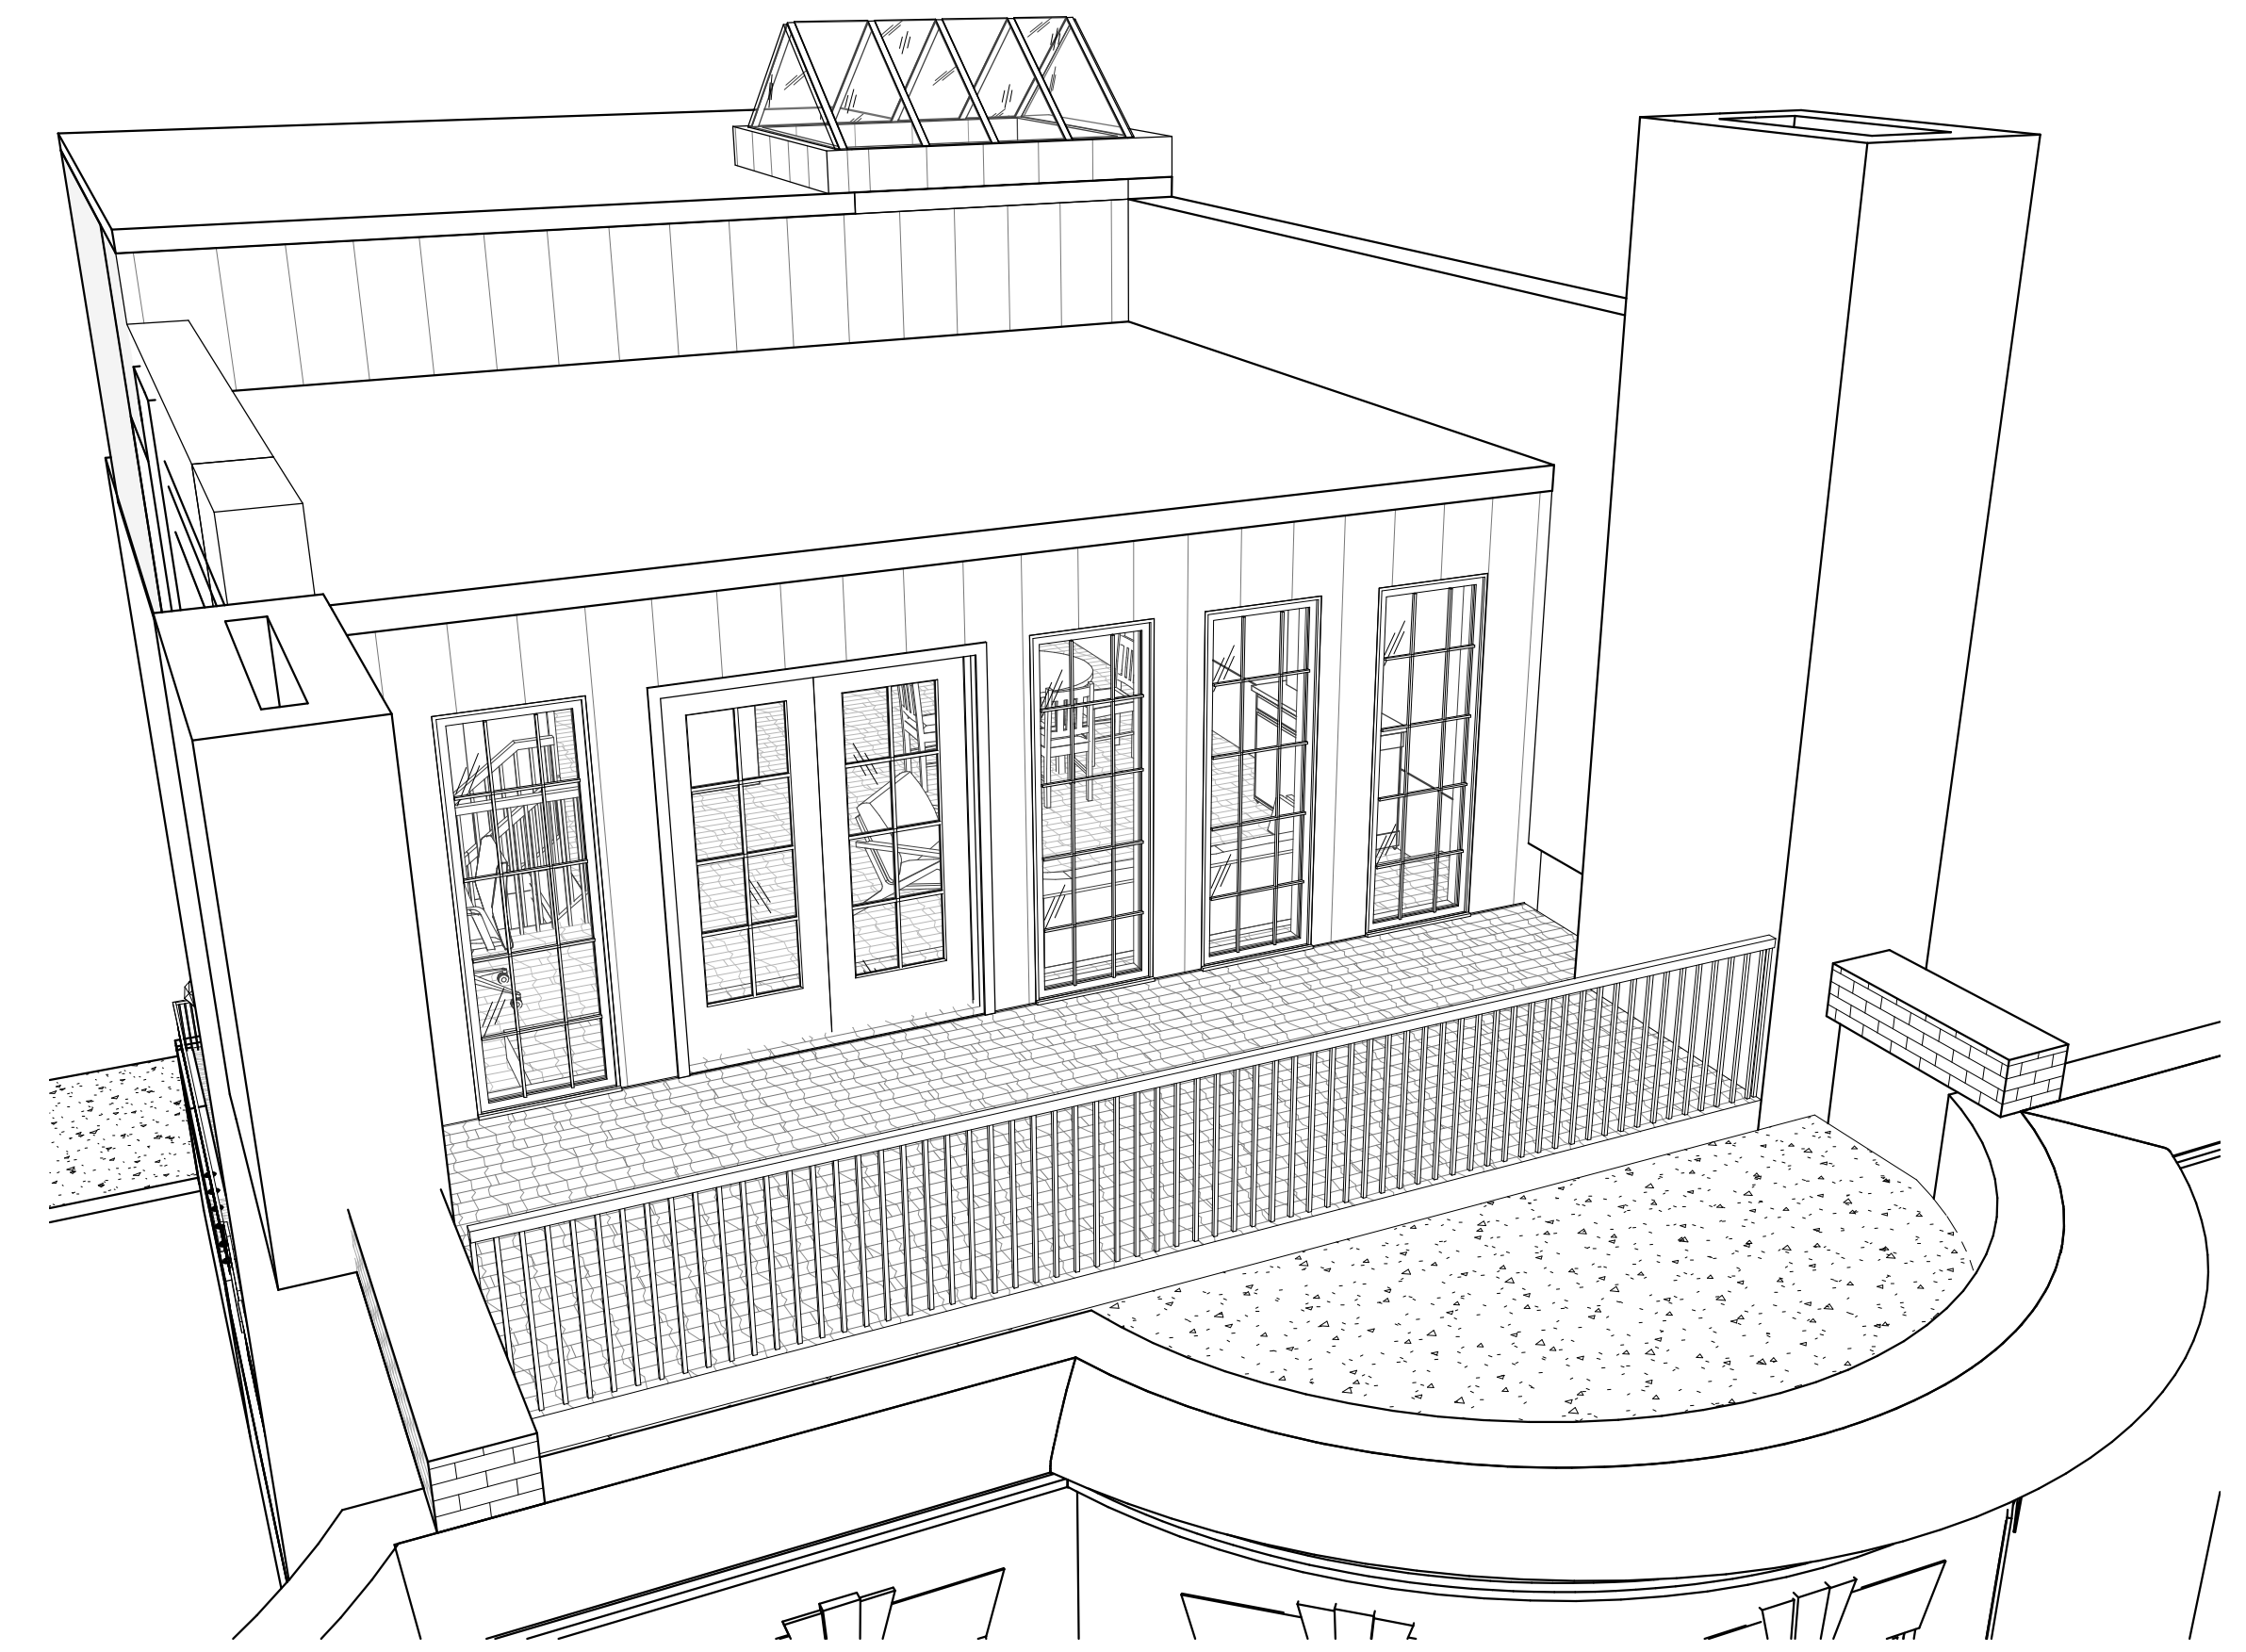

2 VIEW OF ROOF



3 PROPOSED ROOF

464 BEACON STREET


464 BEACON STREET
BOSTON, MA, 02115

© Silverman Trykowski Associates, Inc. expressly reserves its common law copyright and other property rights in these plans. These plans are not to be reproduced, changed or copied in any form or manner whatsoever nor are they to be assigned to any third party without first obtaining the expressed written permission and consent of Silverman Trykowski Associates, Inc.



125 Broad Street, 7th Floor
Boston, MA 02110
t: 617.426.1501
f: 617.426.5491

www.sta-design.com

 


DESIGN DEVELOPMENT




No.	Description	Date

Scale 1/4" = 1'-0"
Project Number 2021.075
Date 10/20/21
Drawn by JA/YLZ
Checked by TT

A - 106 REAR GARDEN PLAN

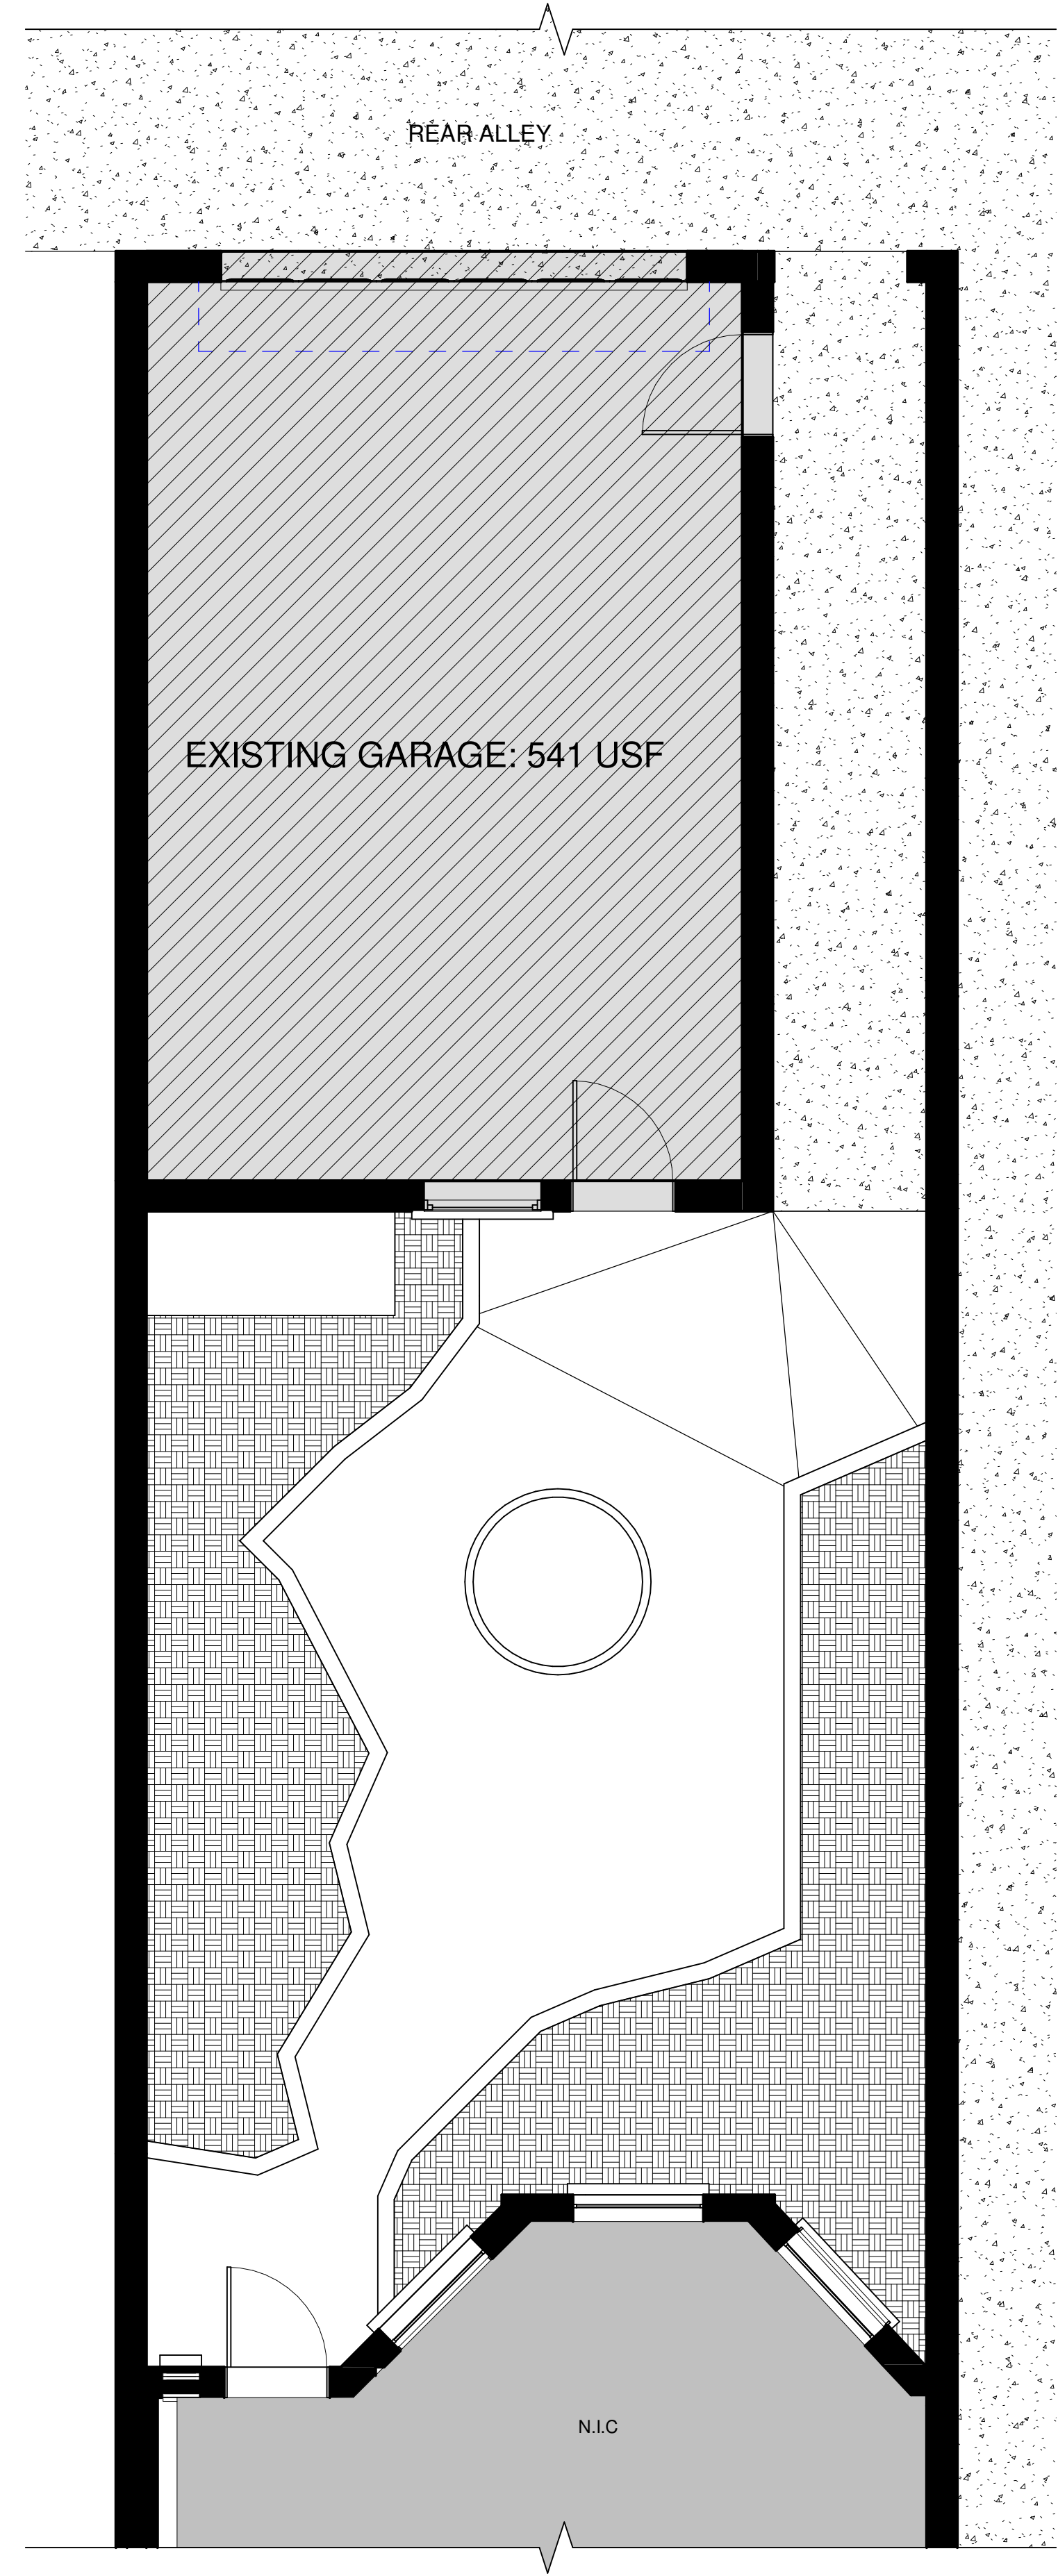

1 -02 REAR GARDEN PLAN
1/4" = 1'-0"

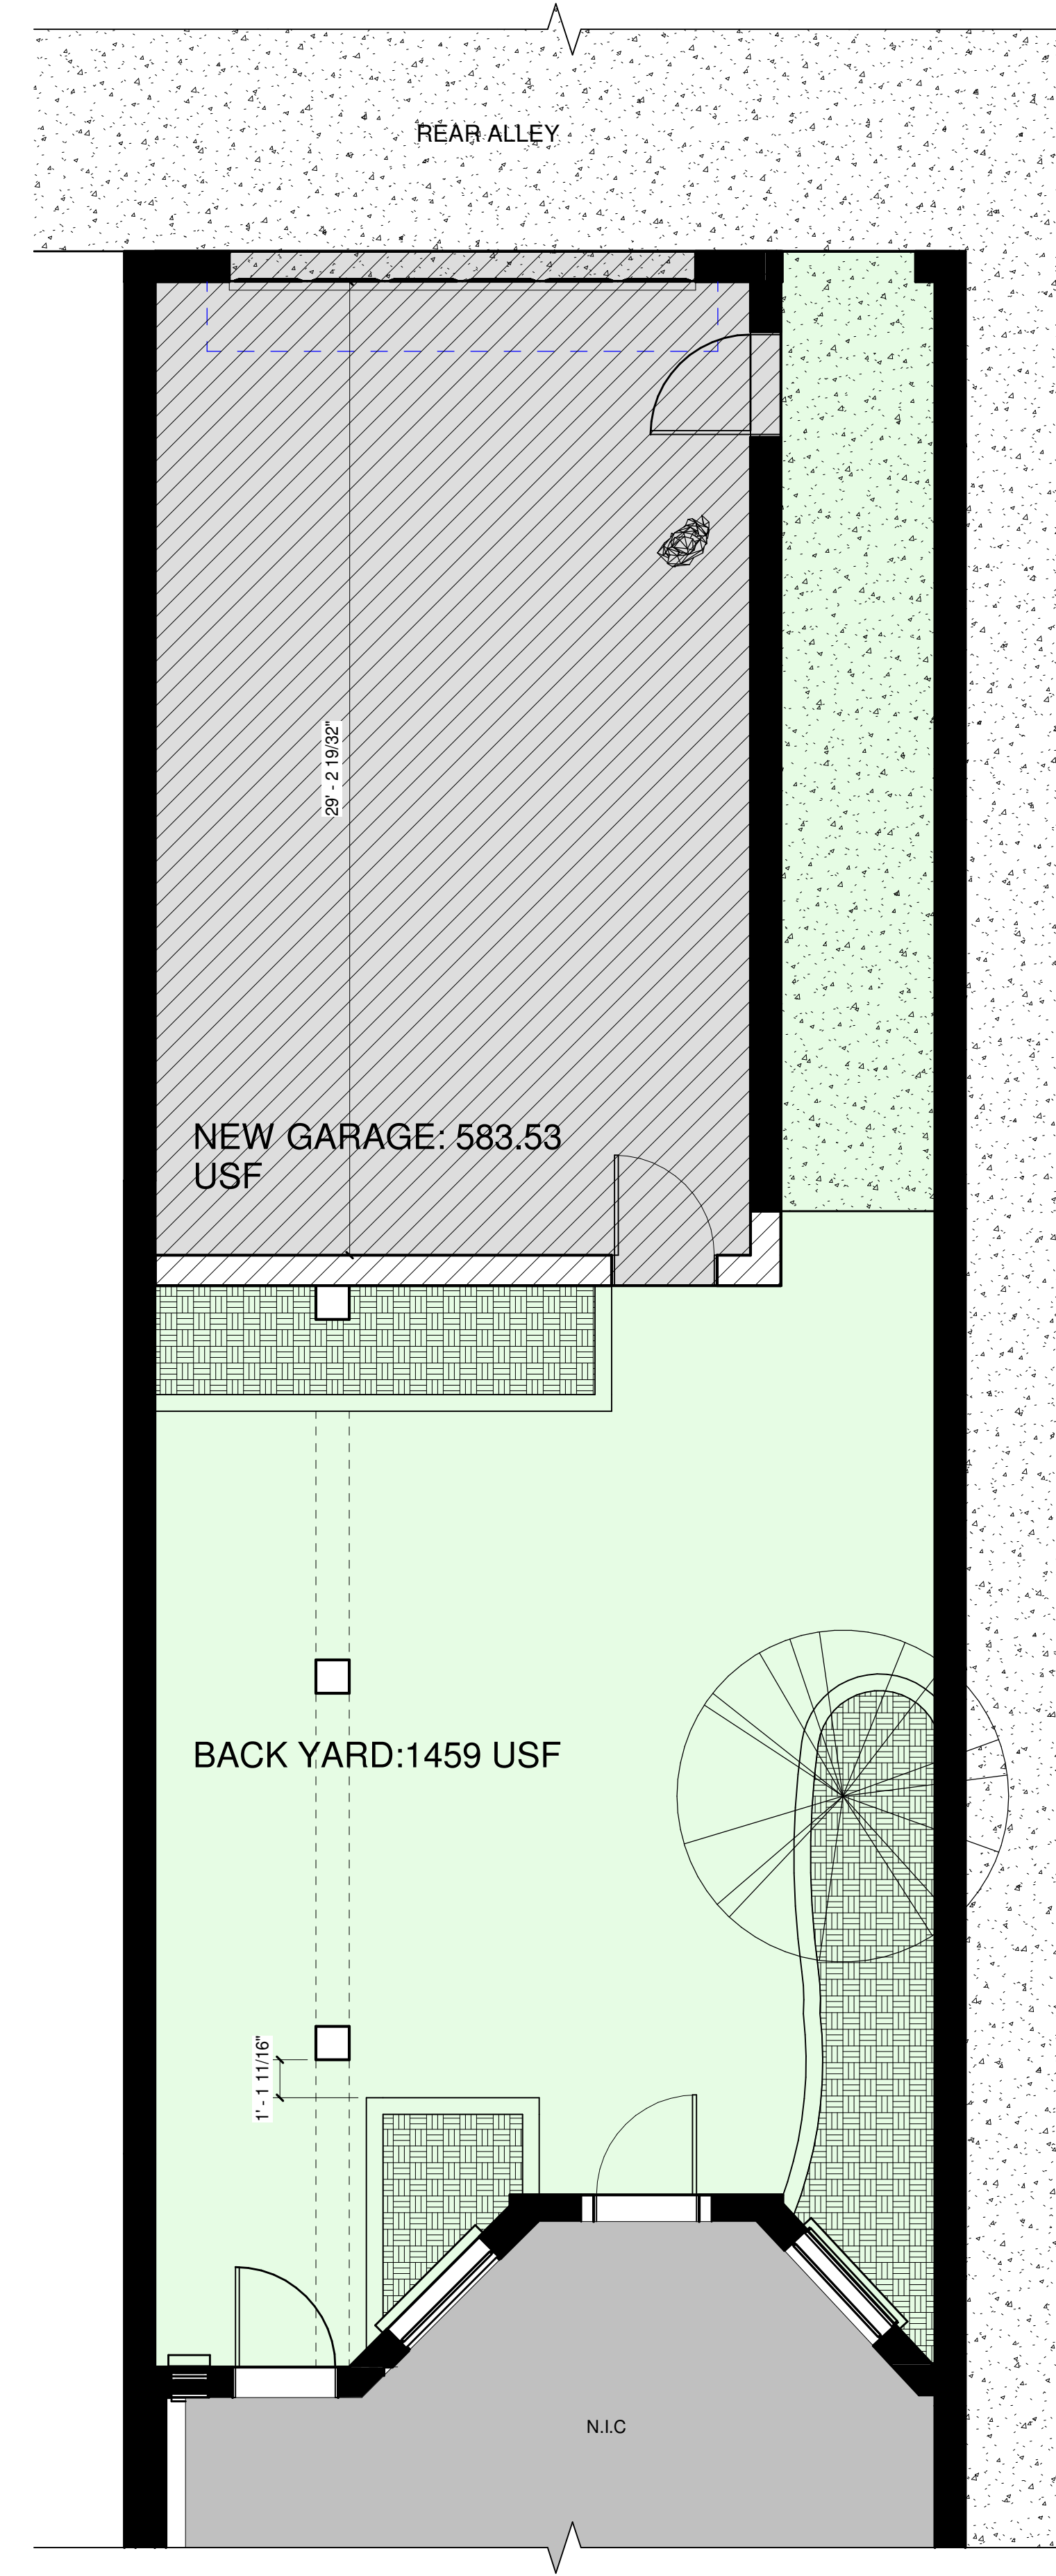

2 -02 PROPOSED REAR GARDEN PLAN
1/4" = 1'-0"

464 BEACON STREET

464 BEACON STREET
BOSTON, MA, 02115

© Silverman Trykowski Associates, Inc. expressly reserves its common law copyright and other property rights in these plans. These plans are not to be reproduced, changed or copied in any form or manner whatsoever nor are they to be assigned to any third party without first obtaining the expressed written permission and consent of Silverman Trykowski Associates, Inc.



125 Broad Street, 7th Floor
Boston, MA 02110
t: 617.426.1501
f: 617.426.5491

www.sta-design.com

DESIGN DEVELOPMENT




No.	Description	Date

Scale As indicated
Project Number 2021.075
Date 10/20/21
Drawn by JA/YLZ
Checked by TT


A - 107 REAR GARDEN SECTIONS AND DETAILS




3 VIEW FROM ACROSS THE STREET

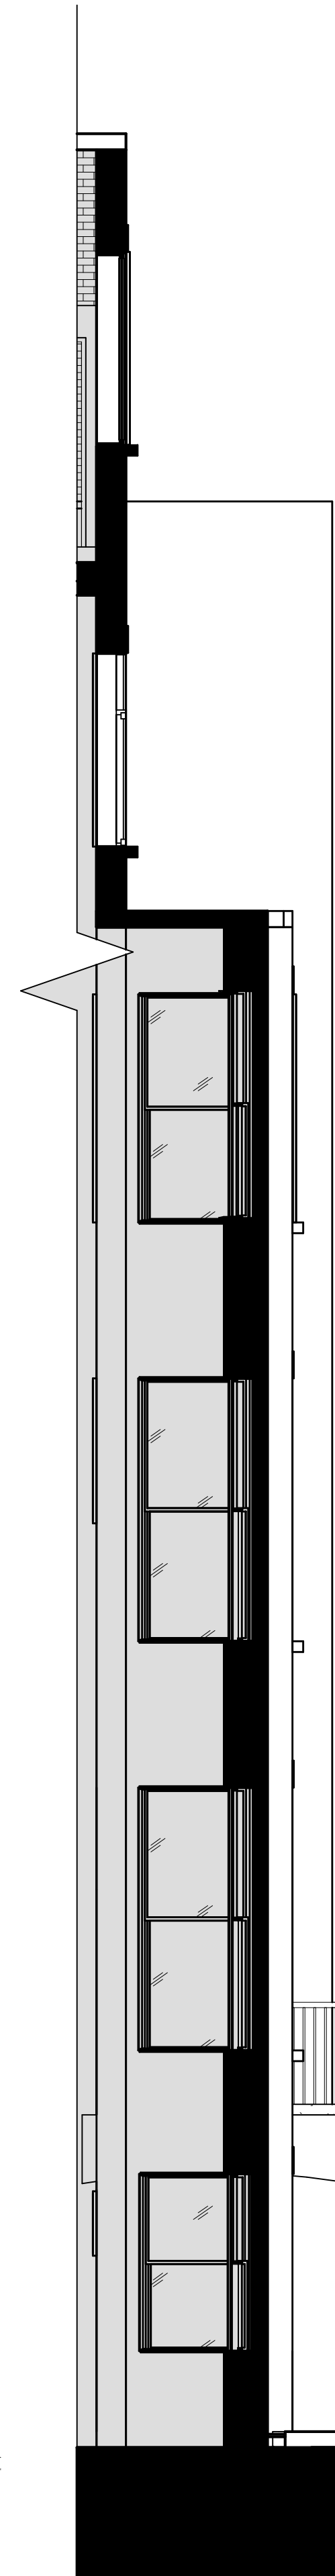


1 PROPOSED GARDEN SECTION
1/4" = 1'-0"

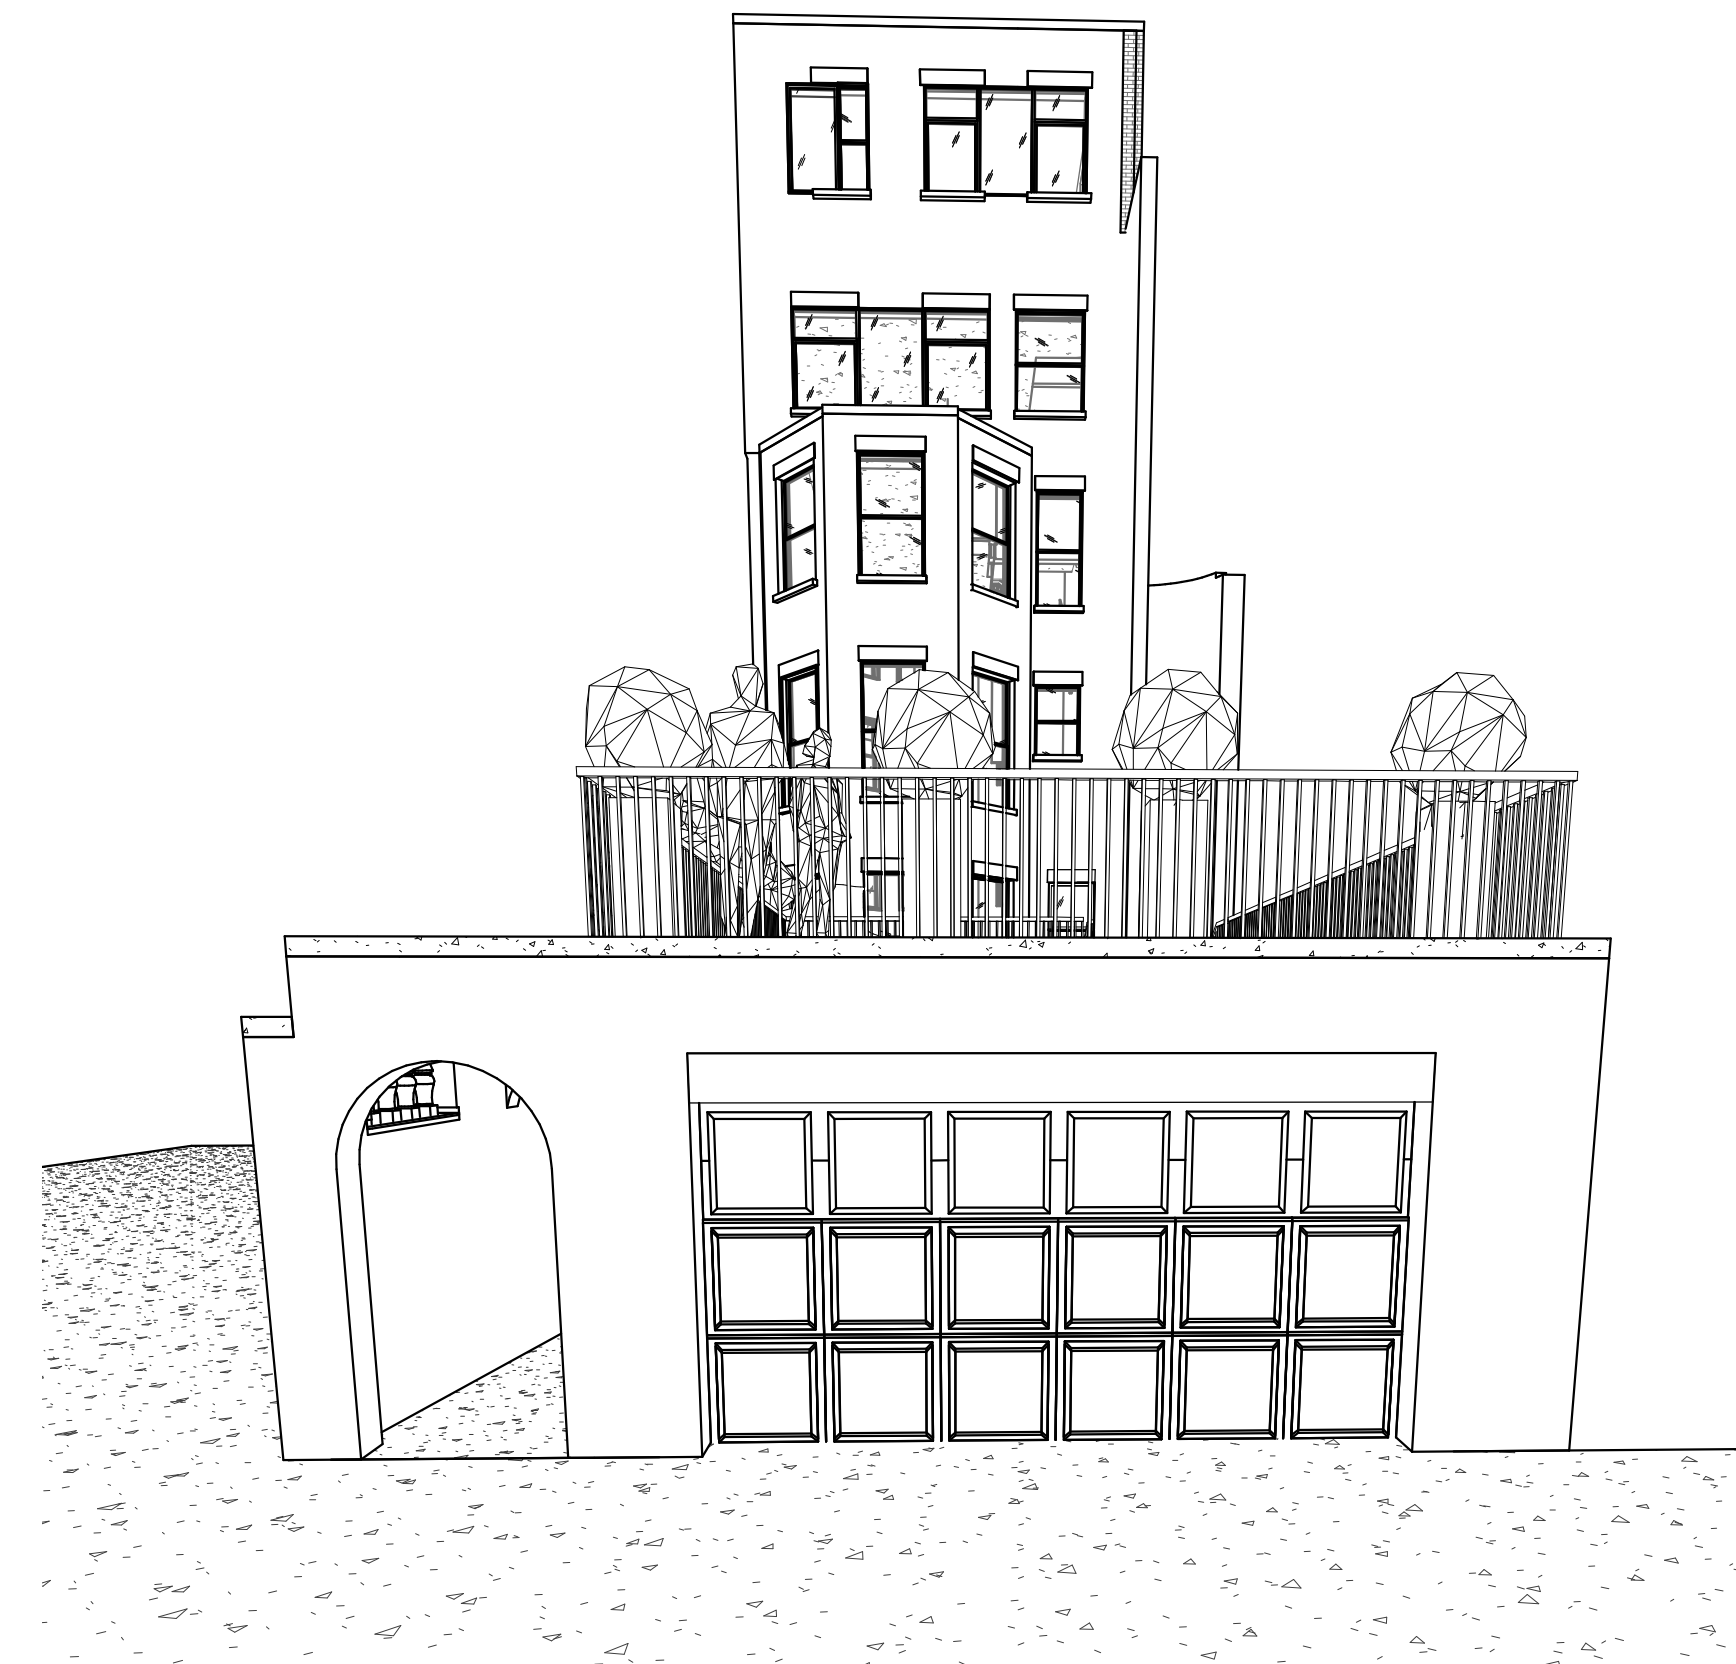

4 VIEW FROM REAR ALLEY

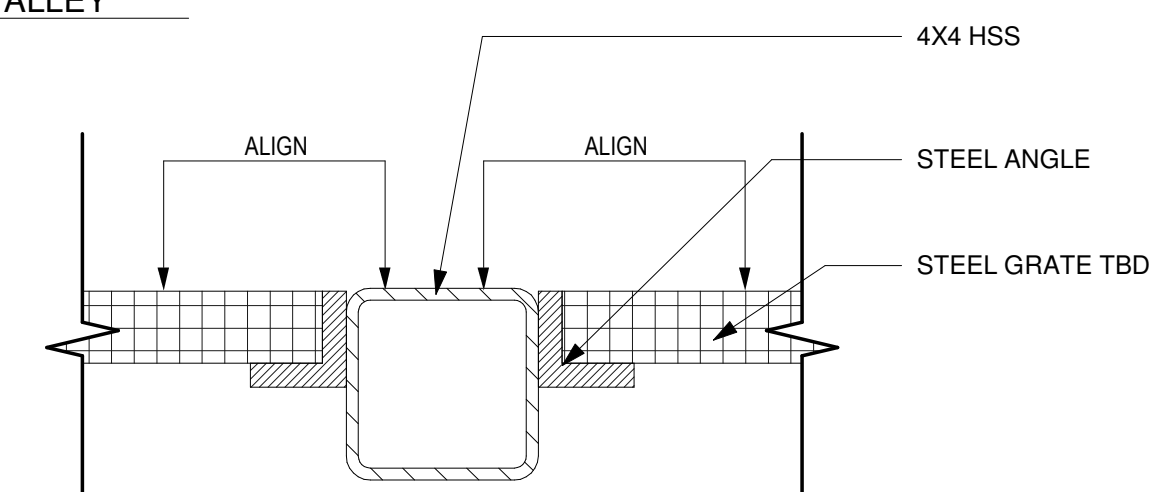

2 DETAIL - BRIDGE STRUCTURE
3" = 1'-0"

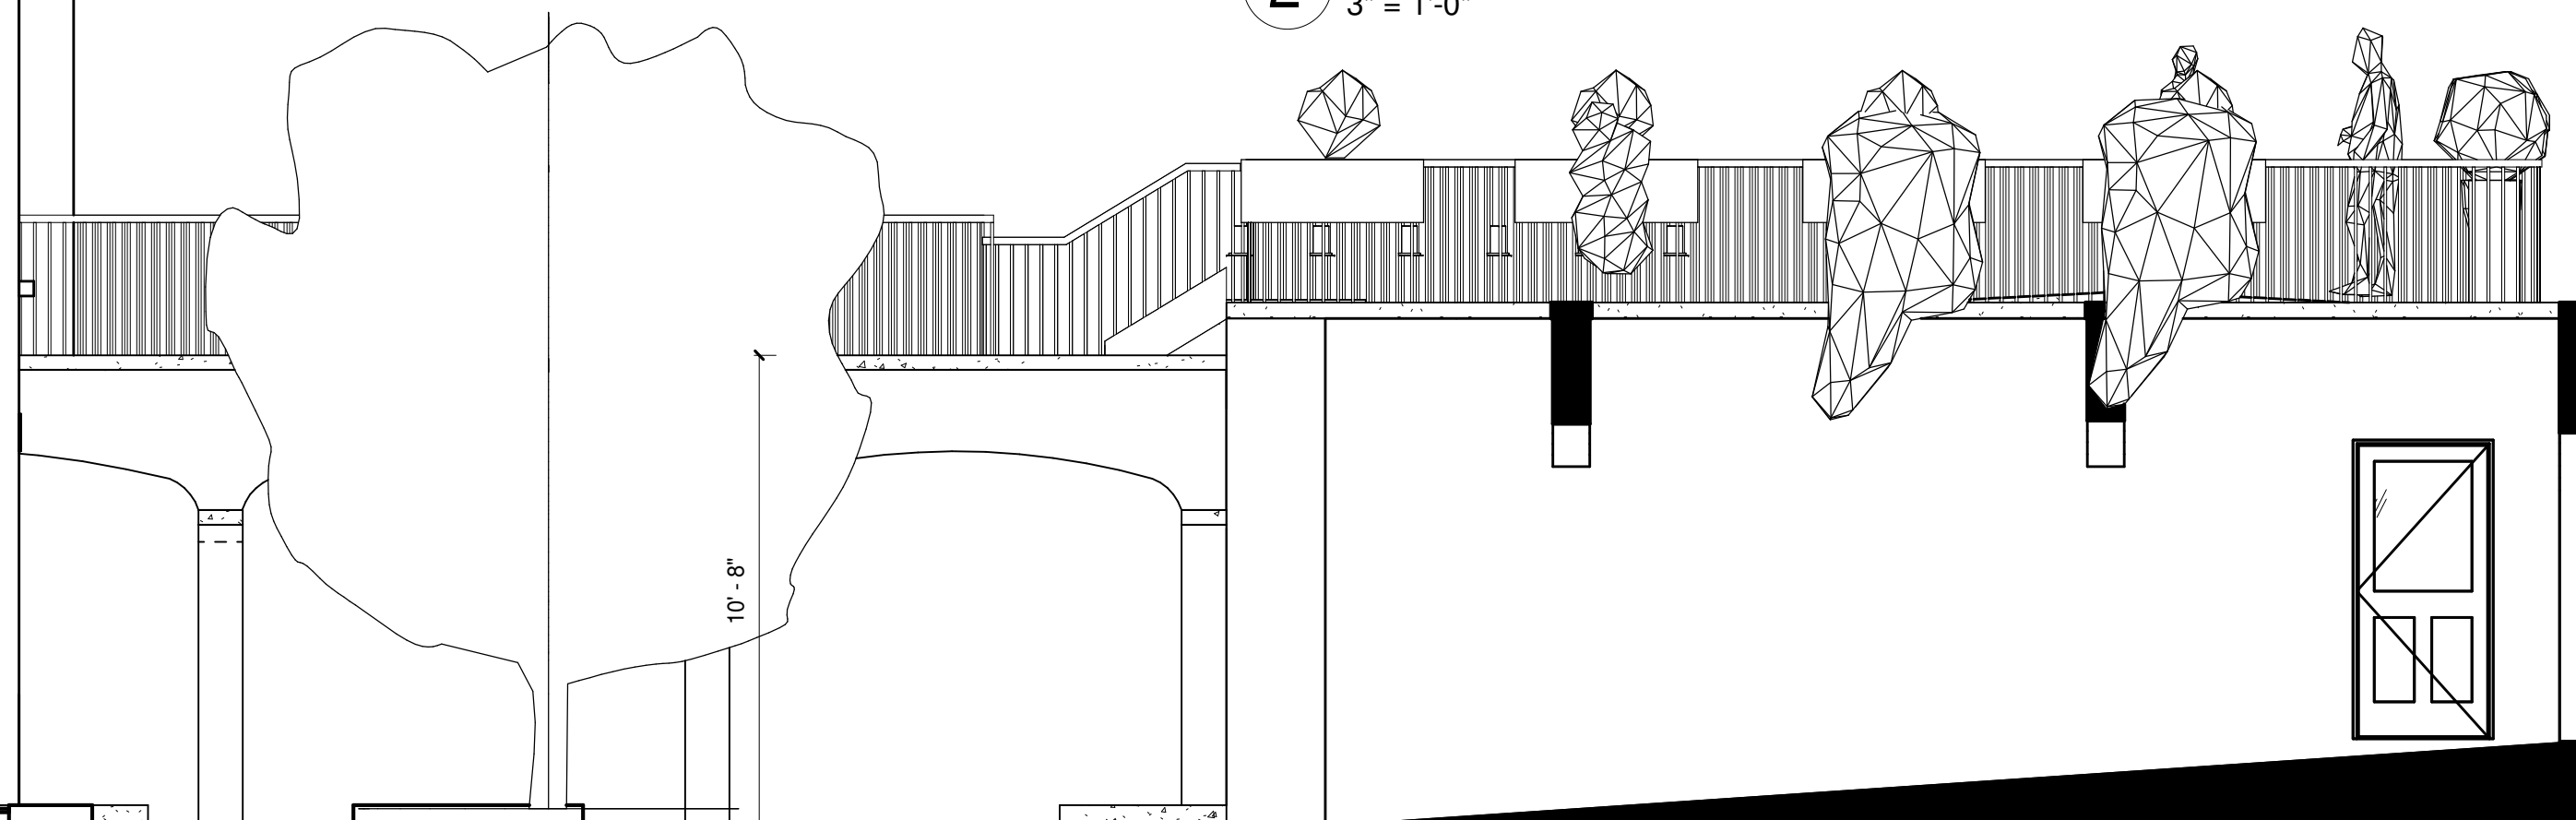

10'-8"

464 BEACON STREET

464 BEACON STREET
BOSTON, MA, 02115

© Silverman Trykowski Associates, Inc. expressly reserves its common law copyright and other property rights in these plans. These plans are not to be reproduced, changed or copied in any form or manner whatsoever nor are they to be assigned to any third party without first obtaining the expressed written permission and consent of Silverman Trykowski Associates, Inc.



125 Broad Street, 7th Floor
Boston, MA 02110
t: 617.426.1501
f: 617.426.5491

www.sta-design.com




DESIGN DEVELOPMENT



No.	Description	Date

Scale
Project Number 2021.075
Date 10/20/21
Drawn by JA/YLZ
Checked by TT

A - 108
REAR GARDEN VIEWS

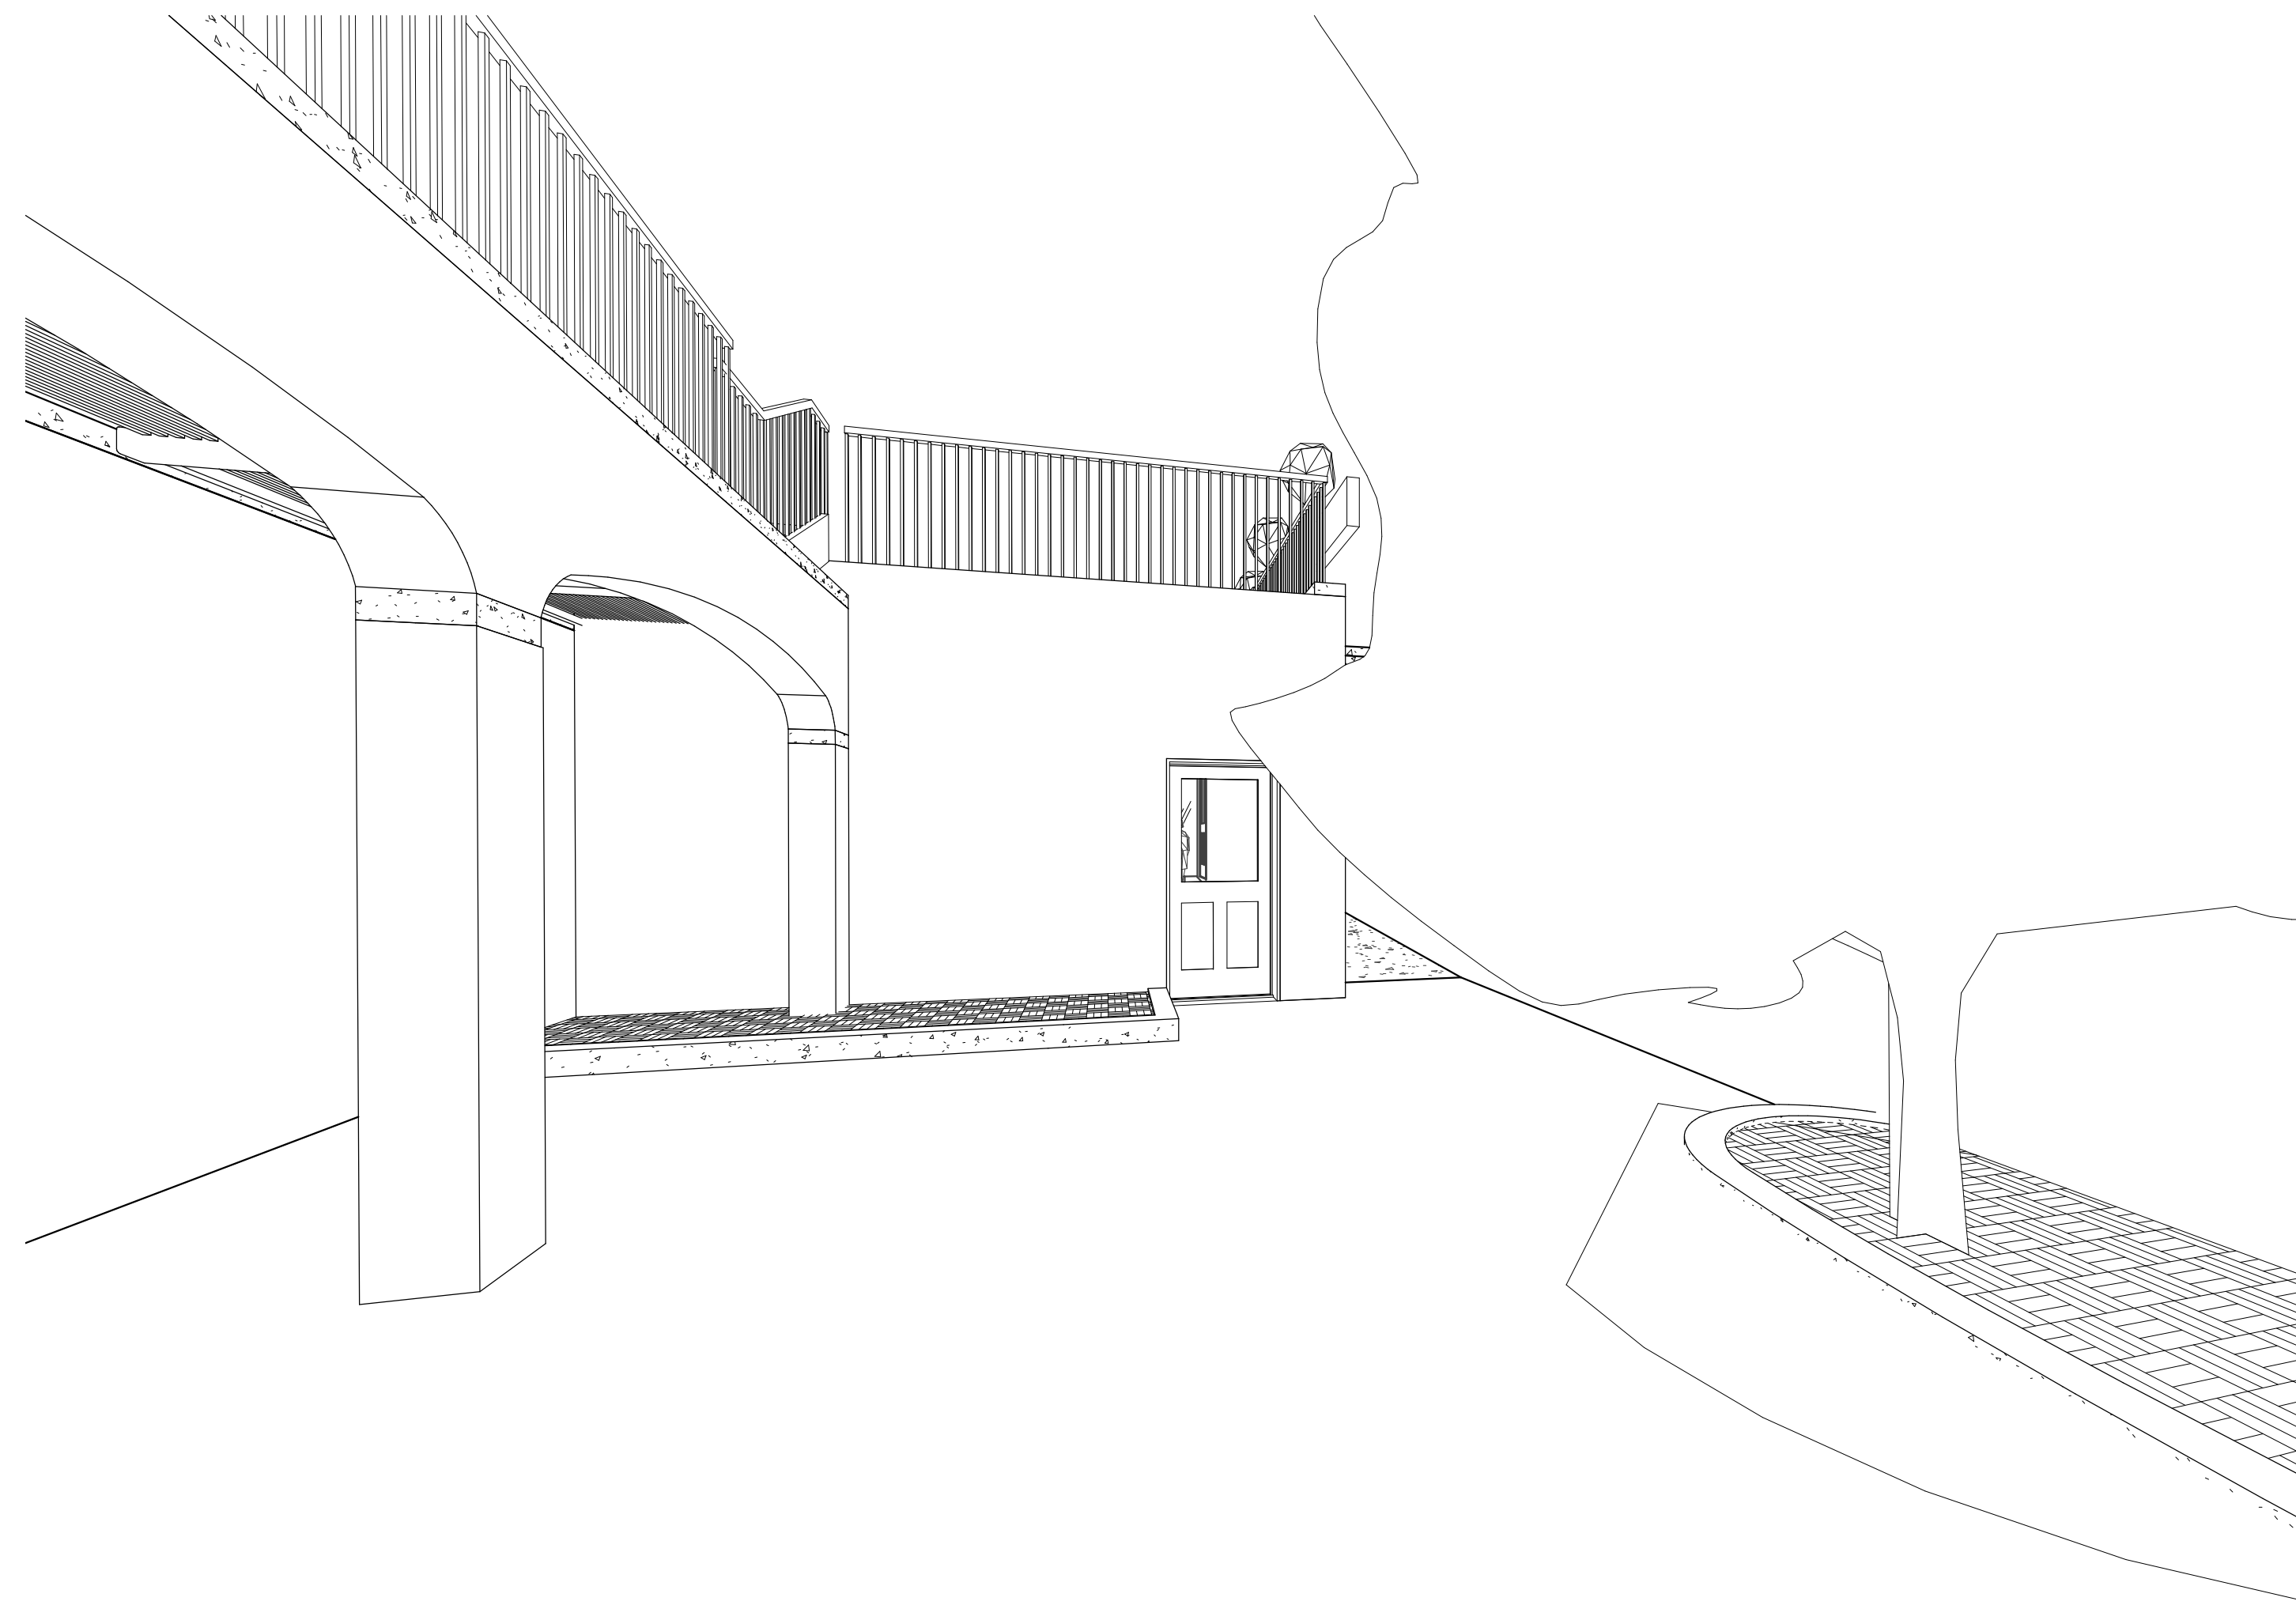

1 REAR GARDEN VIEW 1



2 REAR GARDEN VIEW 2



464 BEACON STREET

REAR GARDEN VIEW
RENDERING