

ARCHITECT
EMBARC

60 K STREET, 3RD FLOOR
BOSTON, MA 02127
O: 617.766.8330
www.embarcstudio.com

OWNER

FOUR 63 BEACON LLC
301 SOUTH AVE WESTON MA 02493

CONSULTANTS

SURVEYOR
RJ O'CONNELL & ASSOC.
80 MONTVALE AVENUE STE. 201
STONEHAM, MA 02180

STRUCTURAL ENGINEER
H+O STRUCTURAL ENG.
51 MELCHER ST. FLR 1
BOSTON, MA 02210

FIRE PROTECTION
PLS INC.
23 SAGAMORE LN.
BOWFORD, MA 01921

CIVIL ENGINEER
COLUMBIA DESIGN GROUP
14 LIPHAM AVENUE
BOSTON, MA 02125

463 BEACON STREET
BOSTON, MA 02115

ISSUED FOR CONSTRUCTION

REVISIONS

MARK	ISSUE	DATE

DRAWING INFORMATION


ISSUE: ISSUED FOR CONSTRUCTION
DATE: JUNE 03, 2020
PROJECT #: 19054
SCALE: 3/16" = 1'-0"

DRAWING TITLE
SITE PLAN

DRAWING NUMBER

A010

copyright: EMBARC STUDIO, LLC

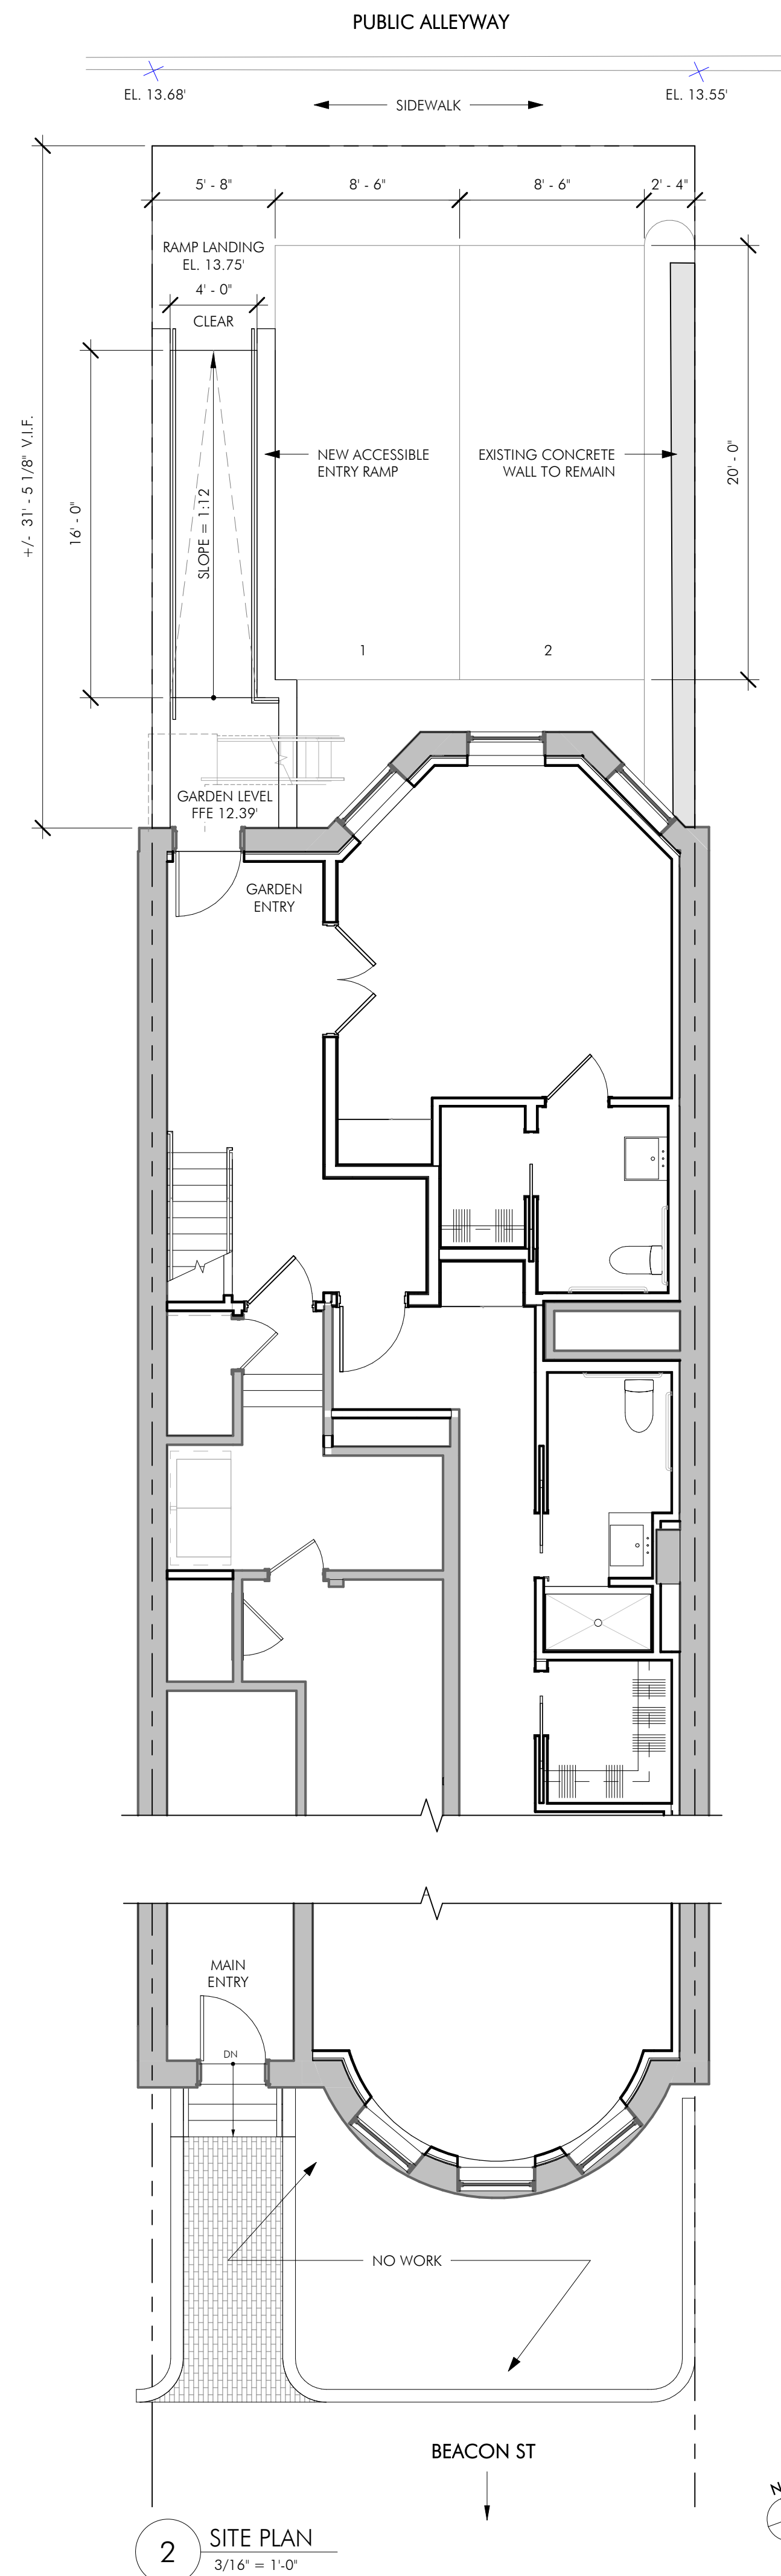

2 SITE PLAN
3/16" = 1'-0"