

SIGN SPECIFICATIONS

DESCRIPTION

3" deep fabricated aluminum cabinet with illuminated push thru acrylic logo face & halo lit

1/4" aluminum flat bar frame fabricated to create shadowbox look

TYPEFACES

per client supplied vector graphic file

COLORS/FINISHES

cabinet - painted to match doors (TBD)


accents - painted to match window frames

acrylic - white


INSTALLATION

mechanically fastened


fasteners to land in grout lines

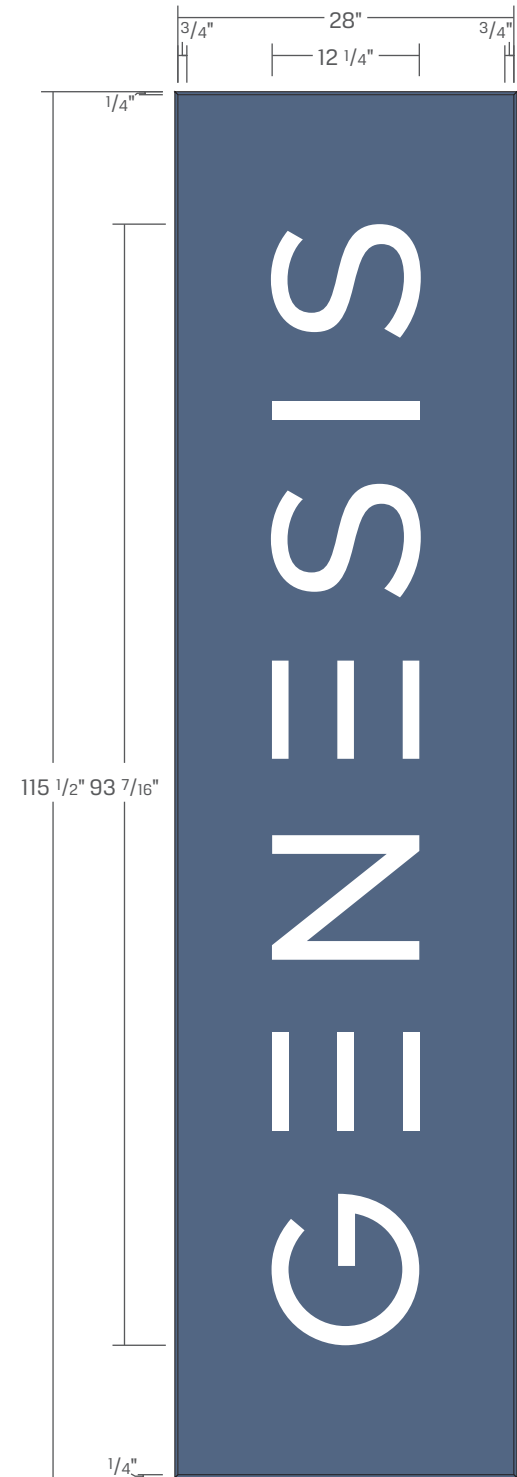

LAYOUT
SCALE: 3/4" = 1'-0"

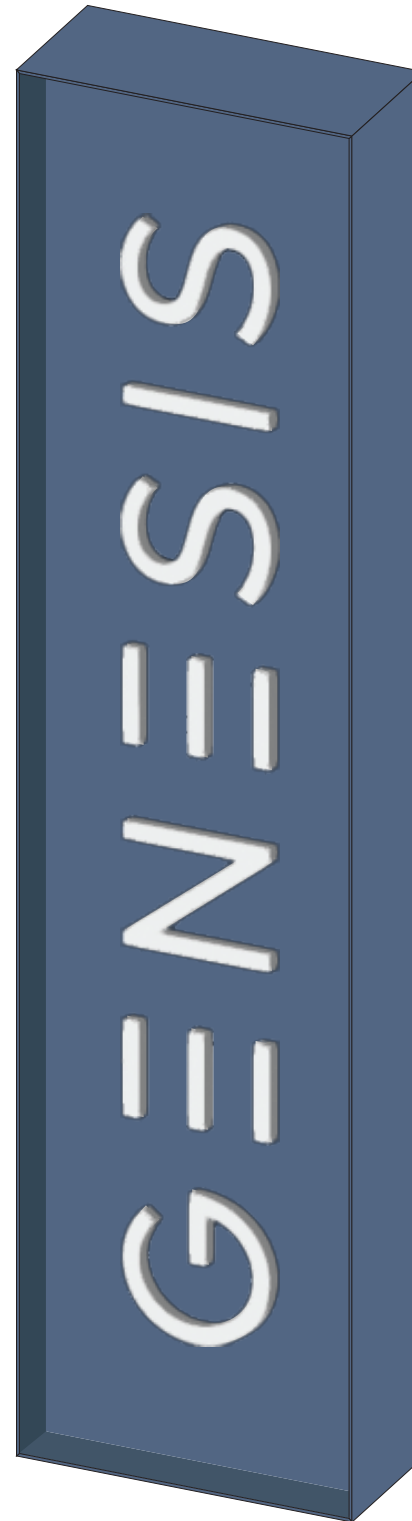

AXONOMETRIC VIEW
SCALE: 3/4" = 1'-0"

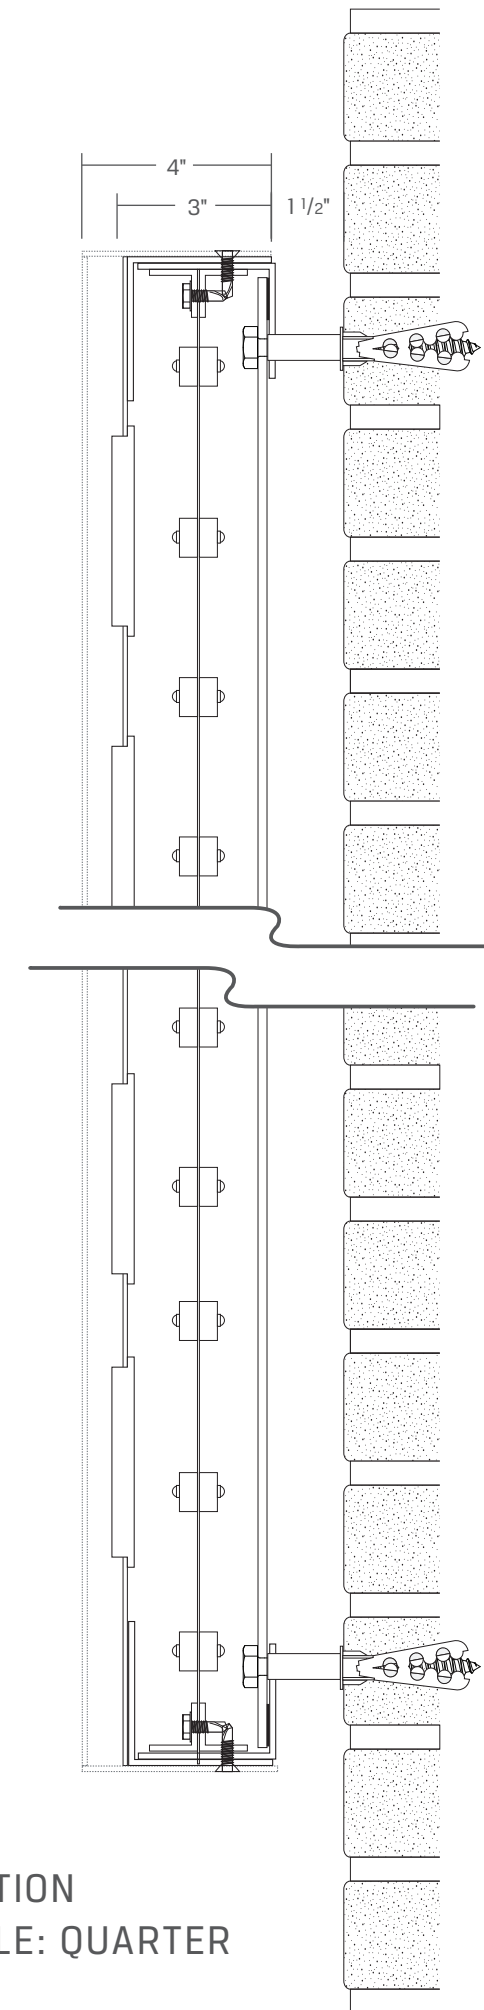

SECTION
SCALE: QUARTER

This document is owned by and the information contained in it is proprietary to Poblocki Sign Company, LLC. By receipt hereof, the holder agrees not to use the information, disclose it to any third party or reproduce this document without the prior written consent of Poblocki Sign Company, LLC. Holder also agrees to immediately return this document upon request by Poblocki Sign Company, LLC.

This document represents only an approximation of material colors specified. Actual product colors may vary from this print or digital image.

Project

Phase 3 Real Estate
5 Channel Center
Boston, MA

Scale: Of Shown Graphics

See Individual Layouts/Sections/Elevations

Notes

Shoebox construction with countersunk screws for maintenance access

Revisions

REV	DESCRIPTION	BY	DATE
		TMM	07.13.22

Internal Assignment: Sarah H

Drawn By: TMM

Orig. Date: 06.30.22

A100

Building Entrance
Signage

00000

Work Order #:

A100.1

Drawing #:

This document is owned by and the information contained in it is proprietary to Poblocki Sign Company, LLC. By receipt hereof, the holder agrees not to use the information, disclose it to any third party or reproduce this document without the prior written consent of Poblocki Sign Company, LLC. Holder also agrees to immediately return this document upon request by Poblocki Sign Company, LLC.
This document represents only an approximation of material colors specified. Actual product colors may vary from this print or digital image.

Project

Phase 3 Real Estate
5 Channel Center
Boston, MA

Scale: Of Shown Graphics
See Individual Layouts/Sections/Elevations

Notes

Revisions

REV	DESCRIPTION	BY	DATE

Internal Assignment: Sarah H
Drawn By: TMM Orig. Date: 06.30.22

A100
Building Entrance
Signage

00000 **A100.2**
Work Order #: Drawing #:



PHOTO MOCK-UP: DAY TIME
SCALE: 1/4" = 1'-0"



PHOTO MOCK-UP: NIGHT TIME
SCALE: 1/4" = 1'-0"

This document is owned by and the information contained in it is proprietary to Poblocki Sign Company, LLC. By receipt hereof, the holder agrees not to use the information, disclose it to any third party or reproduce this document without the prior written consent of Poblocki Sign Company, LLC. Holder also agrees to immediately return this document upon request by Poblocki Sign Company, LLC.

This document represents only an approximation of material colors specified. Actual product colors may vary from this print or digital image.

Project

Phase 3 Real Estate
5 Channel Center
Boston, MA

Scale: Of Shown Graphics

See Individual Layouts/Sections/Elevations

Notes

Revisions

REV	DESCRIPTION	BY	DATE

Internal Assignment: Sarah H

Drawn By: TMM

Orig. Date: 06.30.22

A100

Building Entrance
Signage

00000

Work Order #:

A100.3

Drawing #:



ELEVATION
SCALE: 1/4" = 1'-0"

SIGN SPECIFICATIONS

DESCRIPTION

surface applied vinyl graphics

TYPEFACES


per client supplied vector graphic file

COLORS/FINISHES

copy - dusted crystal vinyl

INSTALLATION

surface applied vinyl graphics to existing door

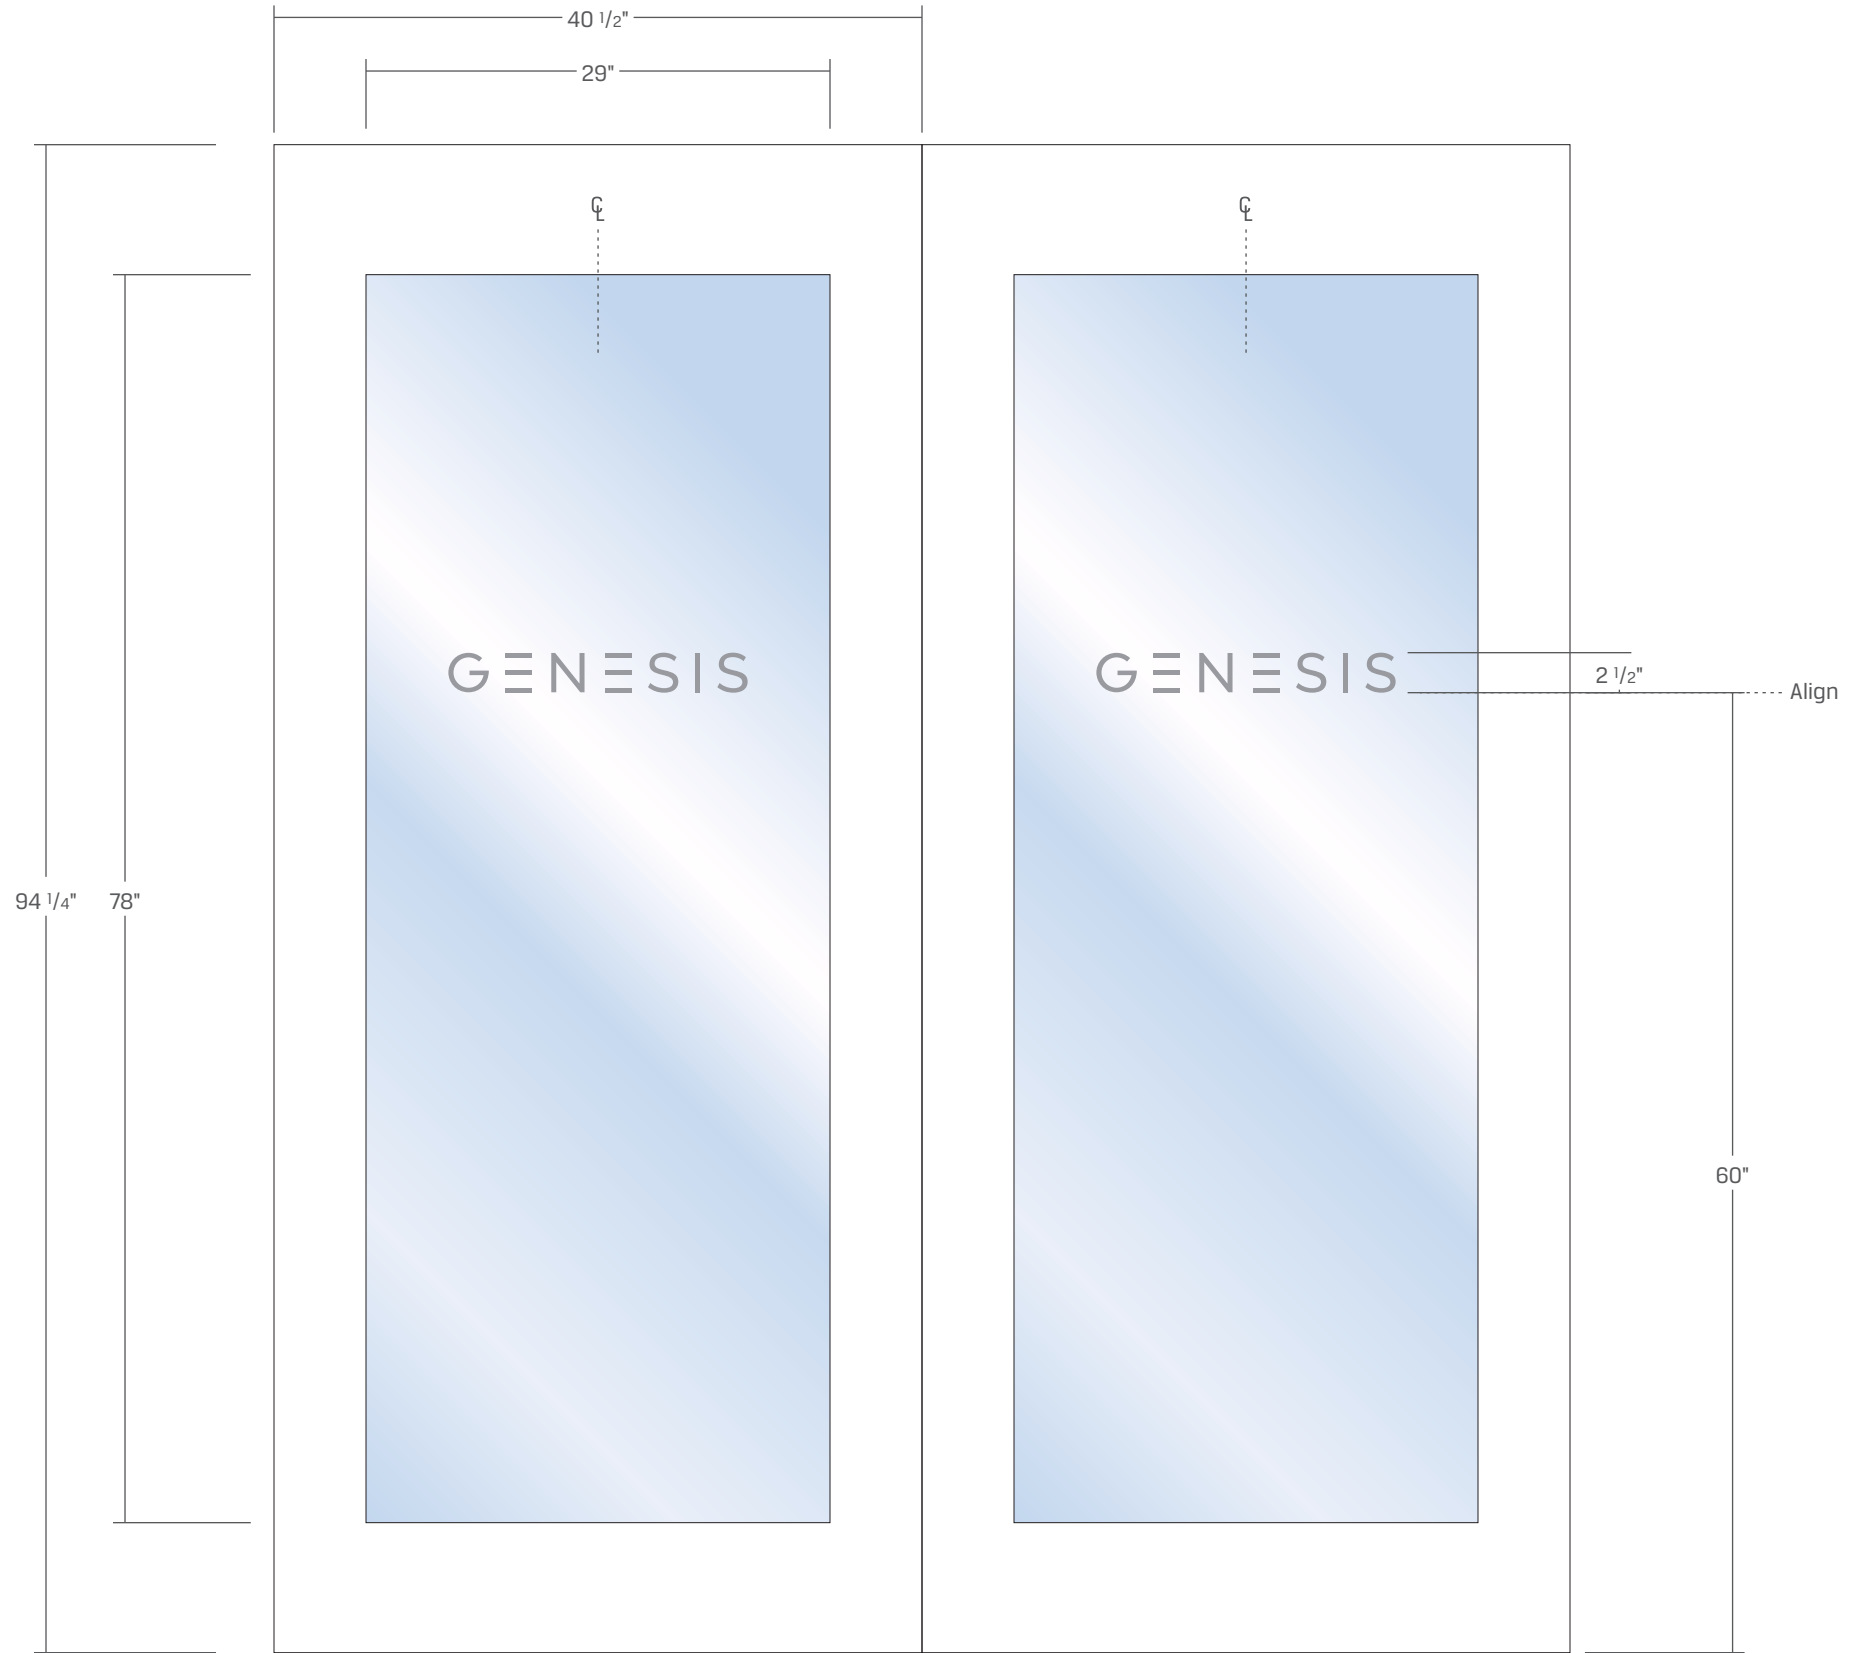

LAYOUT
SCALE: 1" = 1'-0"



4 Industrial Park Road, Medway, MA 02053
508.533.9000 • www.poblocki.com

This document is owned by and the information contained in it is proprietary to Poblocki Sign Company, LLC. By receipt hereof, the holder agrees not to use the information, disclose it to any third party or reproduce this document without the prior written consent of Poblocki Sign Company, LLC. Holder also agrees to immediately return this document upon request by Poblocki Sign Company, LLC.

This document represents only an approximation of material colors specified. Actual product colors may vary from this print or digital image.

Project

Phase 3 Real Estate
5 Channel Center
Boston, MA

Scale: Of Shown Graphics

See Individual Layouts/Sections/Elevations

Notes

Revisions

REV	DESCRIPTION	BY	DATE

Internal Assignment: Sarah H

Drawn By: TMM

Orig. Date: 06.30.22

800

Vinyl Graphics

00000

Work Order #:

800.1

Drawing #:

This document is owned by and the information contained in it is proprietary to Poblocki Sign Company, LLC. By receipt hereof, the holder agrees not to use the information, disclose it to any third party or reproduce this document without the prior written consent of Poblocki Sign Company, LLC. Holder also agrees to immediately return this document upon request by Poblocki Sign Company, LLC.

This document represents only an approximation of material colors specified. Actual product colors may vary from this print or digital image.

Project

Phase 3 Real Estate
5 Channel Center
Boston, MA

Scale: Of Shown Graphics

See Individual Layouts/Sections/Elevations

Notes

Revisions

REV	DESCRIPTION	BY	DATE

Internal Assignment: Sarah H

Drawn By: TMM

Orig. Date: 06.30.22

800


Vinyl Graphics

00000

Work Order #:

800.2

Drawing #:

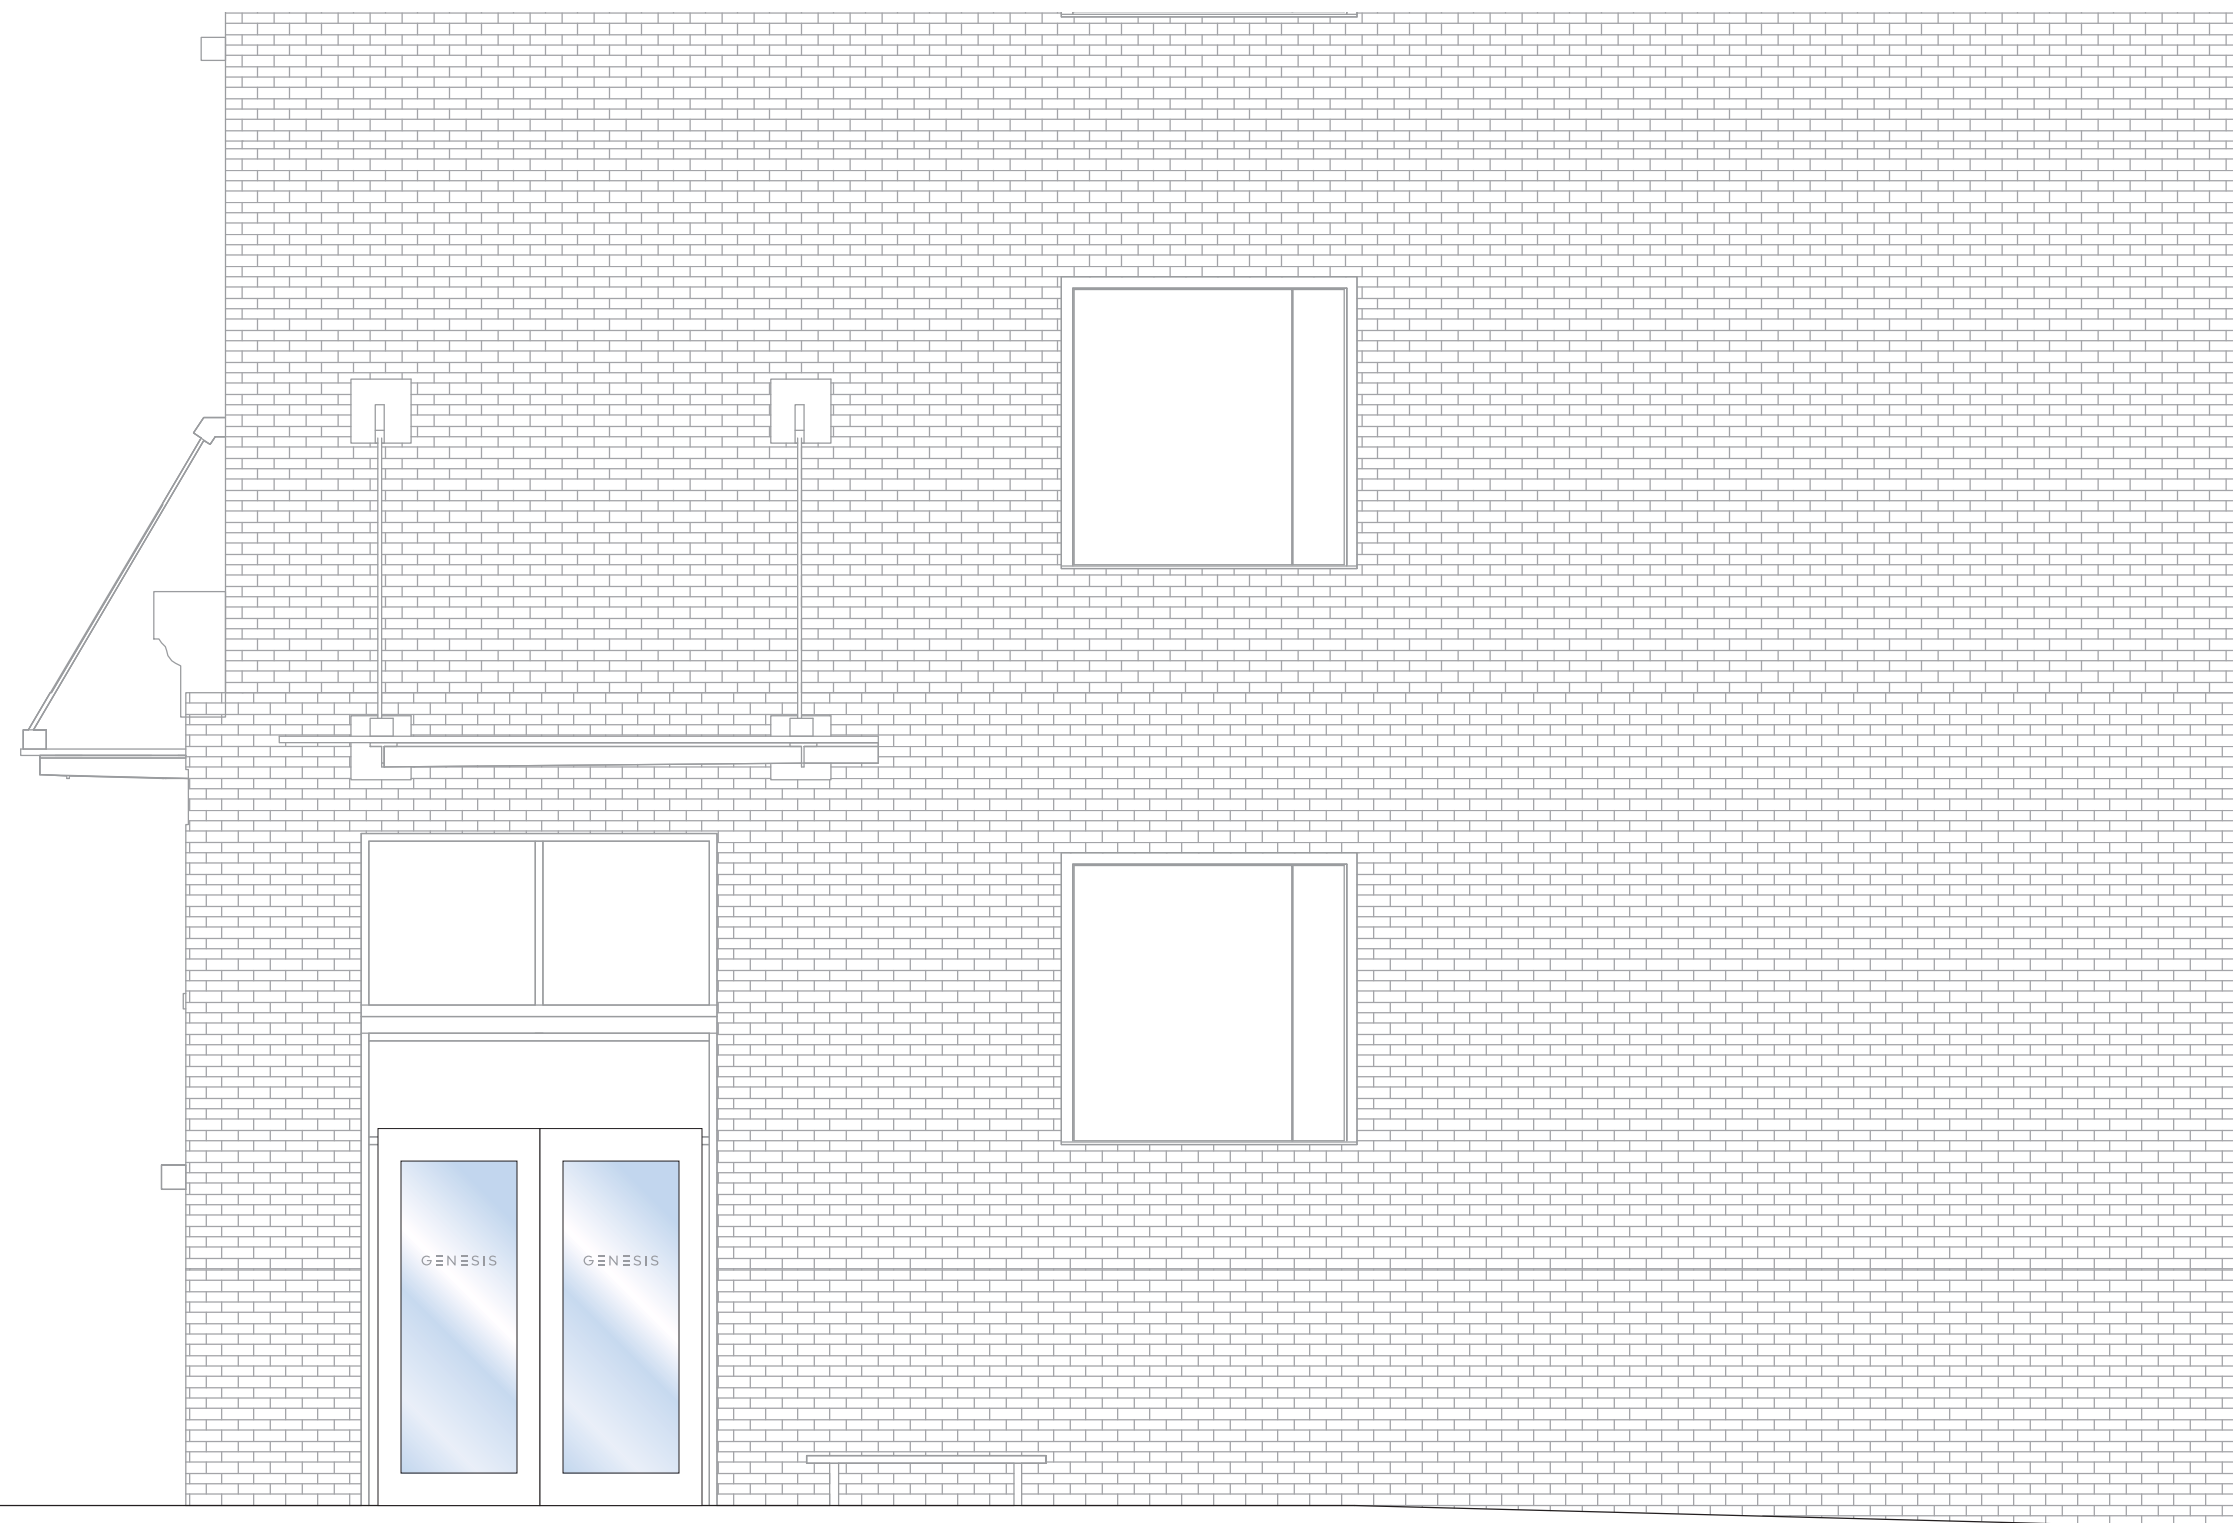

EAST ELEVATION
SCALE: 1/4" = 1'-0"

This document is owned by and the information contained in it is proprietary to Poblocki Sign Company, LLC. By receipt hereof, the holder agrees not to use the information, disclose it to any third party or reproduce this document without the prior written consent of Poblocki Sign Company, LLC. Holder also agrees to immediately return this document upon request by Poblocki Sign Company, LLC.

This document represents only an approximation of material colors specified. Actual product colors may vary from this print or digital image.

Project

Phase 3 Real Estate
5 Channel Center
Boston, MA

Scale: Of Shown Graphics

See Individual Layouts/Sections/Elevations

Notes

Revisions

REV	DESCRIPTION	BY	DATE

Internal Assignment: Sarah H

Drawn By: TMM

Orig. Date: 06.30.22

800

Vinyl Graphics

00000

Work Order #:

800.3

Drawing #:



ELEVATION
SCALE: 1/4" = 1'-0"

SIGN SPECIFICATIONS

DESCRIPTION

1/8" aluminum panel with direct printed and vinyl copy

TYPEFACES

per client supplied vector graphic file
Acto Book

COLORS/FINISHES

panel- satin aluminum horizontal grain

copy - direct printed black


tenant names - black vinyl

INSTALLATION

mechanically fastened to brick



LAYOUT
SCALE: QUARTER

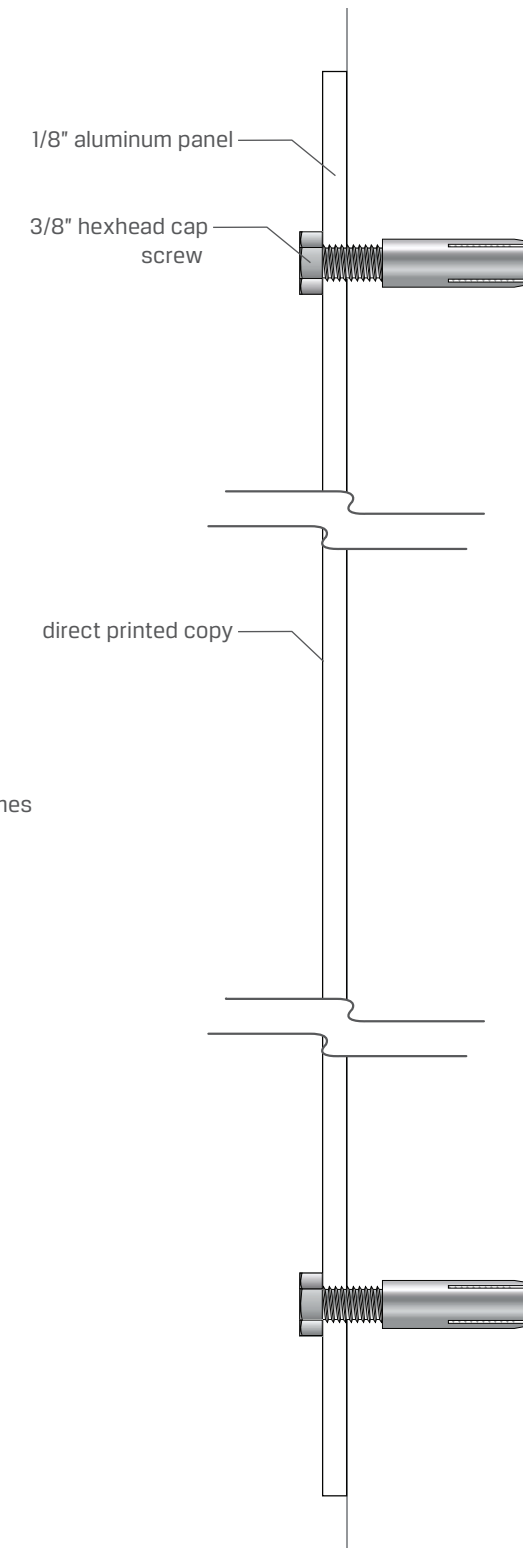

SECTION
SCALE: FULL

This document is owned by and the information contained in it is proprietary to Poblocki Sign Company, LLC. By receipt hereof, the holder agrees not to use the information, disclose it to any third party or reproduce this document without the prior written consent of Poblocki Sign Company, LLC. Holder also agrees to immediately return this document upon request by Poblocki Sign Company, LLC.

This document represents only an approximation of material colors specified. Actual product colors may vary from this print or digital image.

Project

Phase 3 Real Estate
5 Channel Center
Boston, MA

Scale: Of Shown Graphics

See Individual Layouts/Sections/Elevations

Notes

Revisions

REV	DESCRIPTION	BY	DATE
		TMM	07.05.22
		TMM	07.12.22

Internal Assignment: Sarah H

Drawn By: TMM

Orig. Date: 06.30.22

100
Delivery ID

00000
Work Order #:

100.1
Drawing #:

SIGN SPECIFICATIONS

DESCRIPTION

1/8" aluminum panel with direct printed copy

TYPEFACES

per client supplied vector graphic file
Acto Book

COLORS/FINISHES

panel- satin aluminum horizontal grain

copy - direct printed black

INSTALLATION

mechanically fastened to brick



PHOTO MOCK-UP
SCALE: NTS

This document is owned by and the information contained in it is proprietary to Poblocki Sign Company, LLC. By receipt hereof, the holder agrees not to use the information, disclose it to any third party or reproduce this document without the prior written consent of Poblocki Sign Company, LLC. Holder also agrees to immediately return this document upon request by Poblocki Sign Company, LLC.

This document represents only an approximation of material colors specified. Actual product colors may vary from this print or digital image.

Project

Phase 3 Real Estate
5 Channel Center
Boston, MA

Scale: Of Shown Graphics

See Individual Layouts/Sections/Elevations

Notes

Revisions

REV	DESCRIPTION	BY	DATE
-----	-------------	----	------

Internal Assignment: Sarah H

Drawn By: TMM

Orig. Date: 06.30.22

100
Delivery ID

00000
Work Order #:

100.2
Drawing #: