



ZOOMED IN VIEW FROM BRIMMER STREET - PUBLIC WAY




VIEW FROM BRIMMER STREET - PUBLIC WAY



VIEW FROM OTIS PLACE - PRIVATE WAY




1 SOUTH ELEVATION  
Scale: 1/4" = 1'-0"

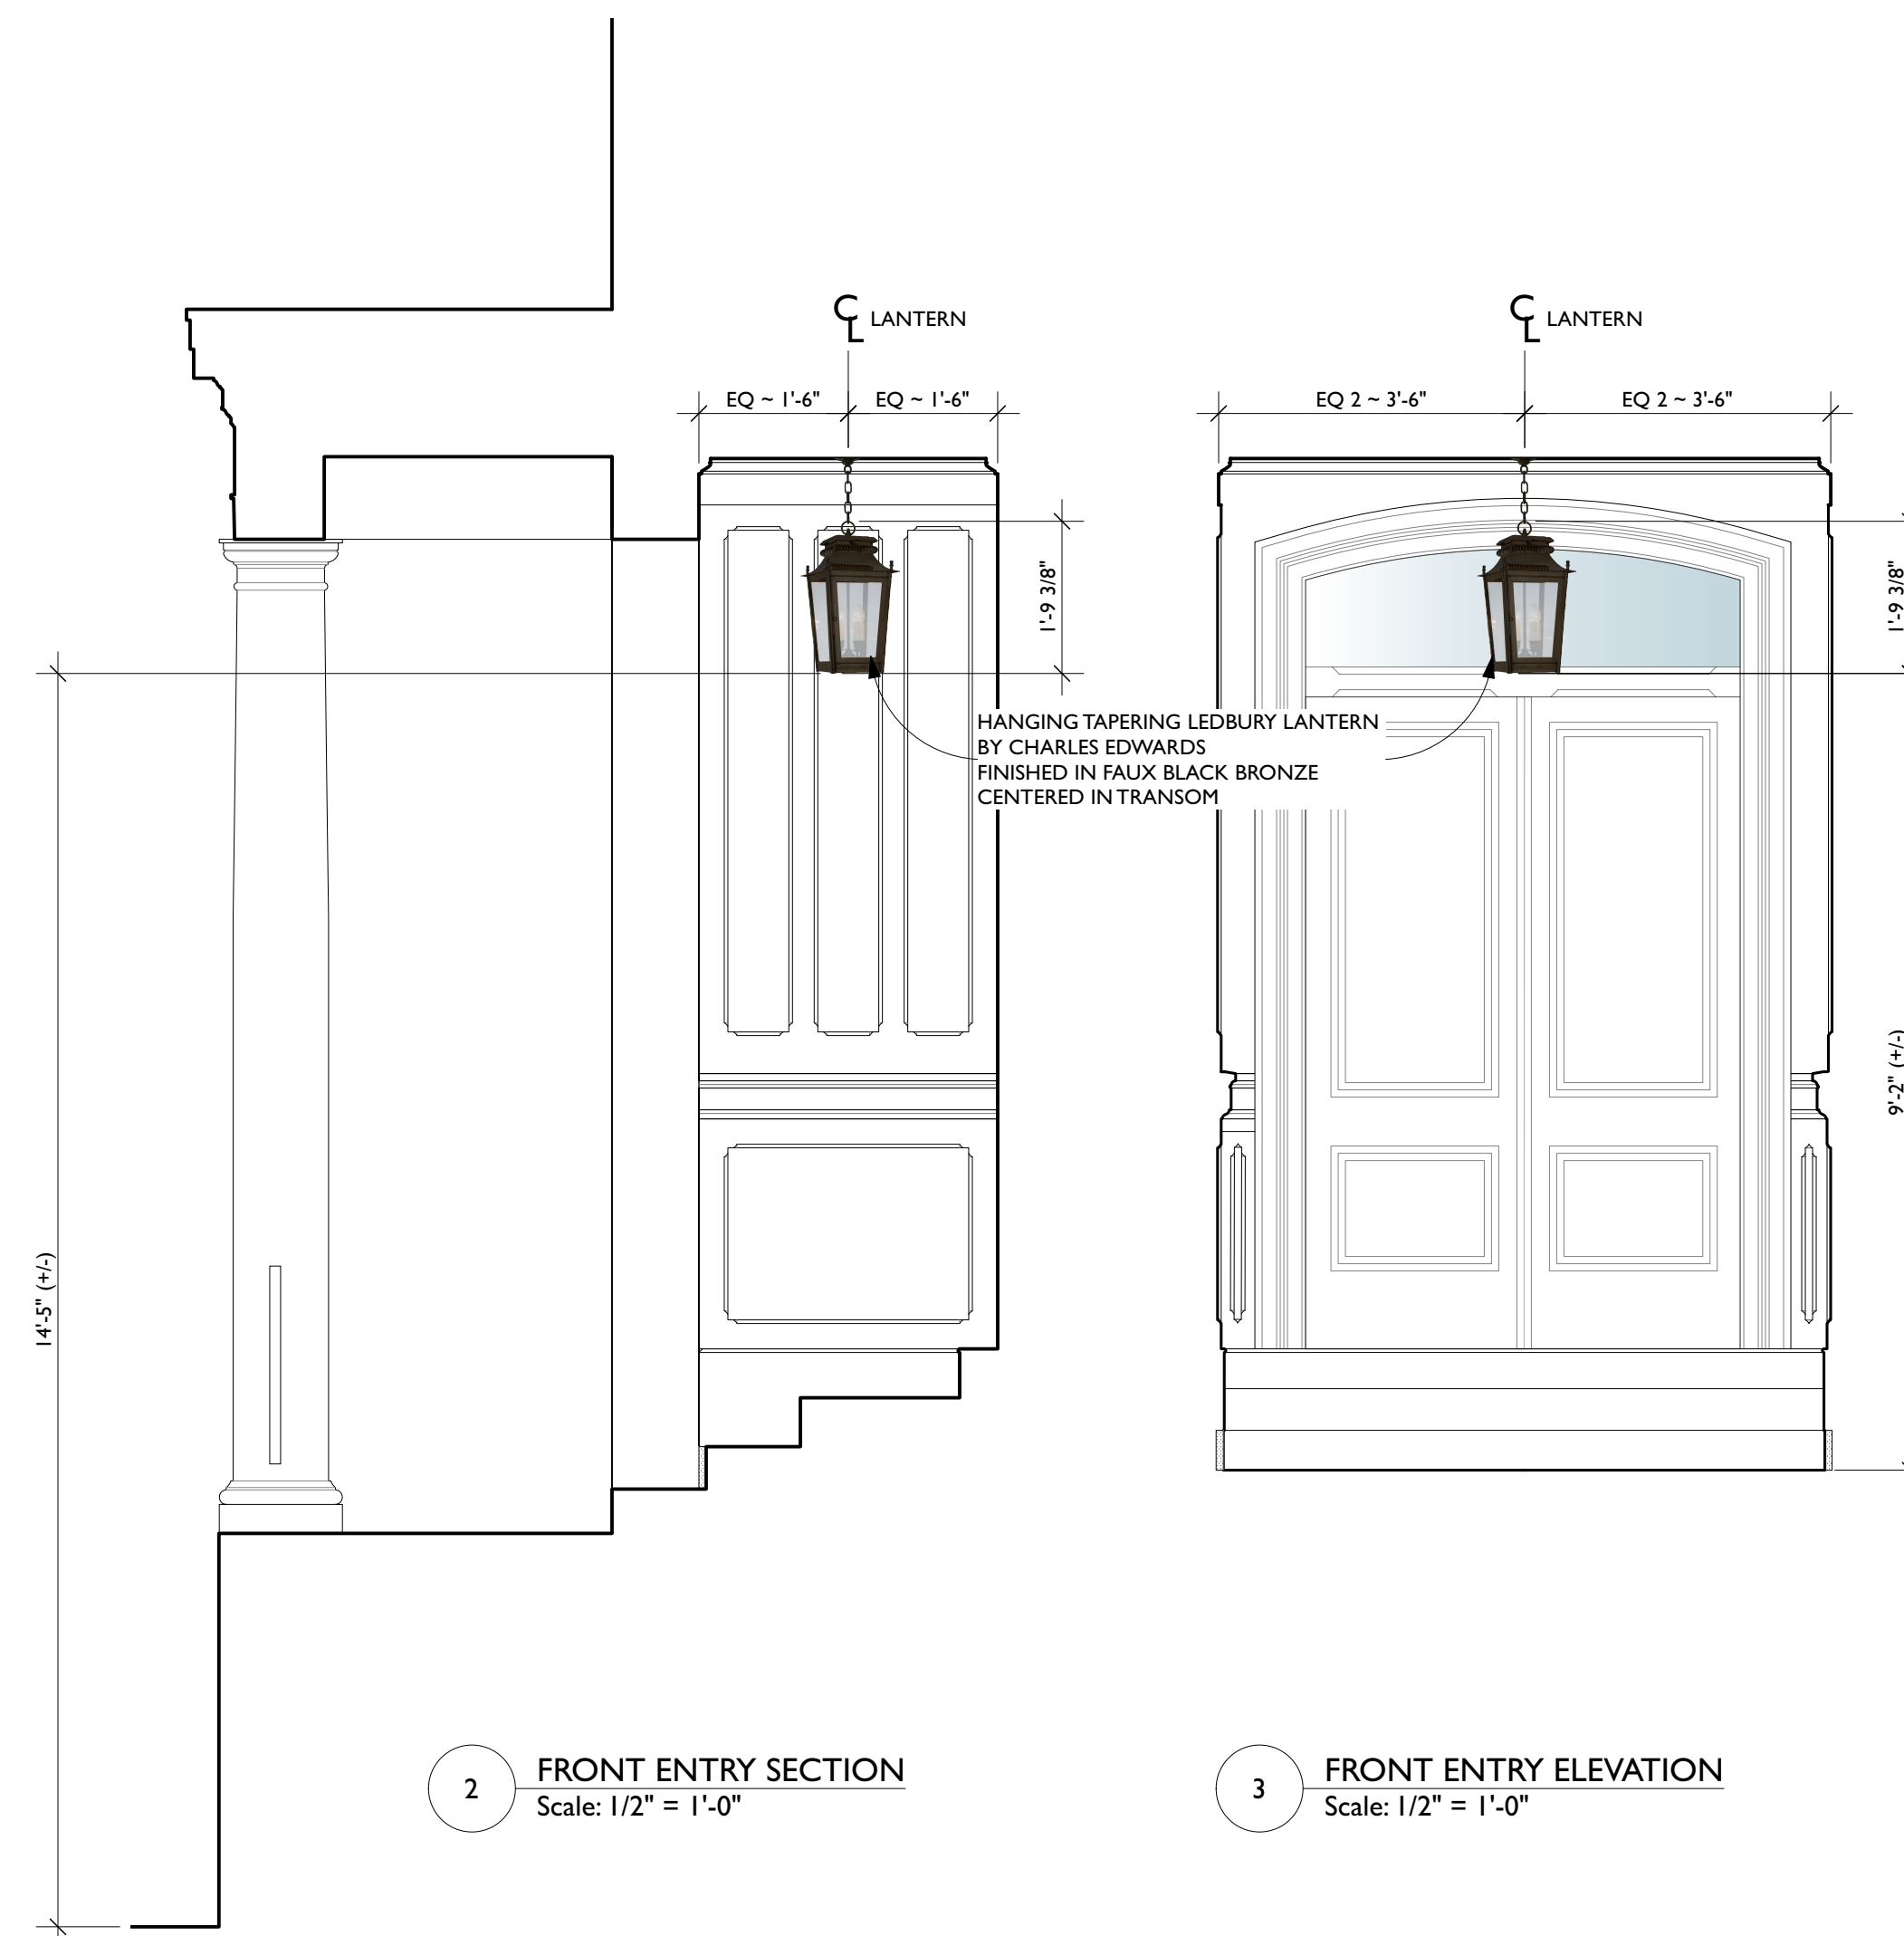

2 FRONT ENTRY SECTION  
Scale: 1/2" = 1'-0"

3 FRONT ENTRY ELEVATION  
Scale: 1/2" = 1'-0"

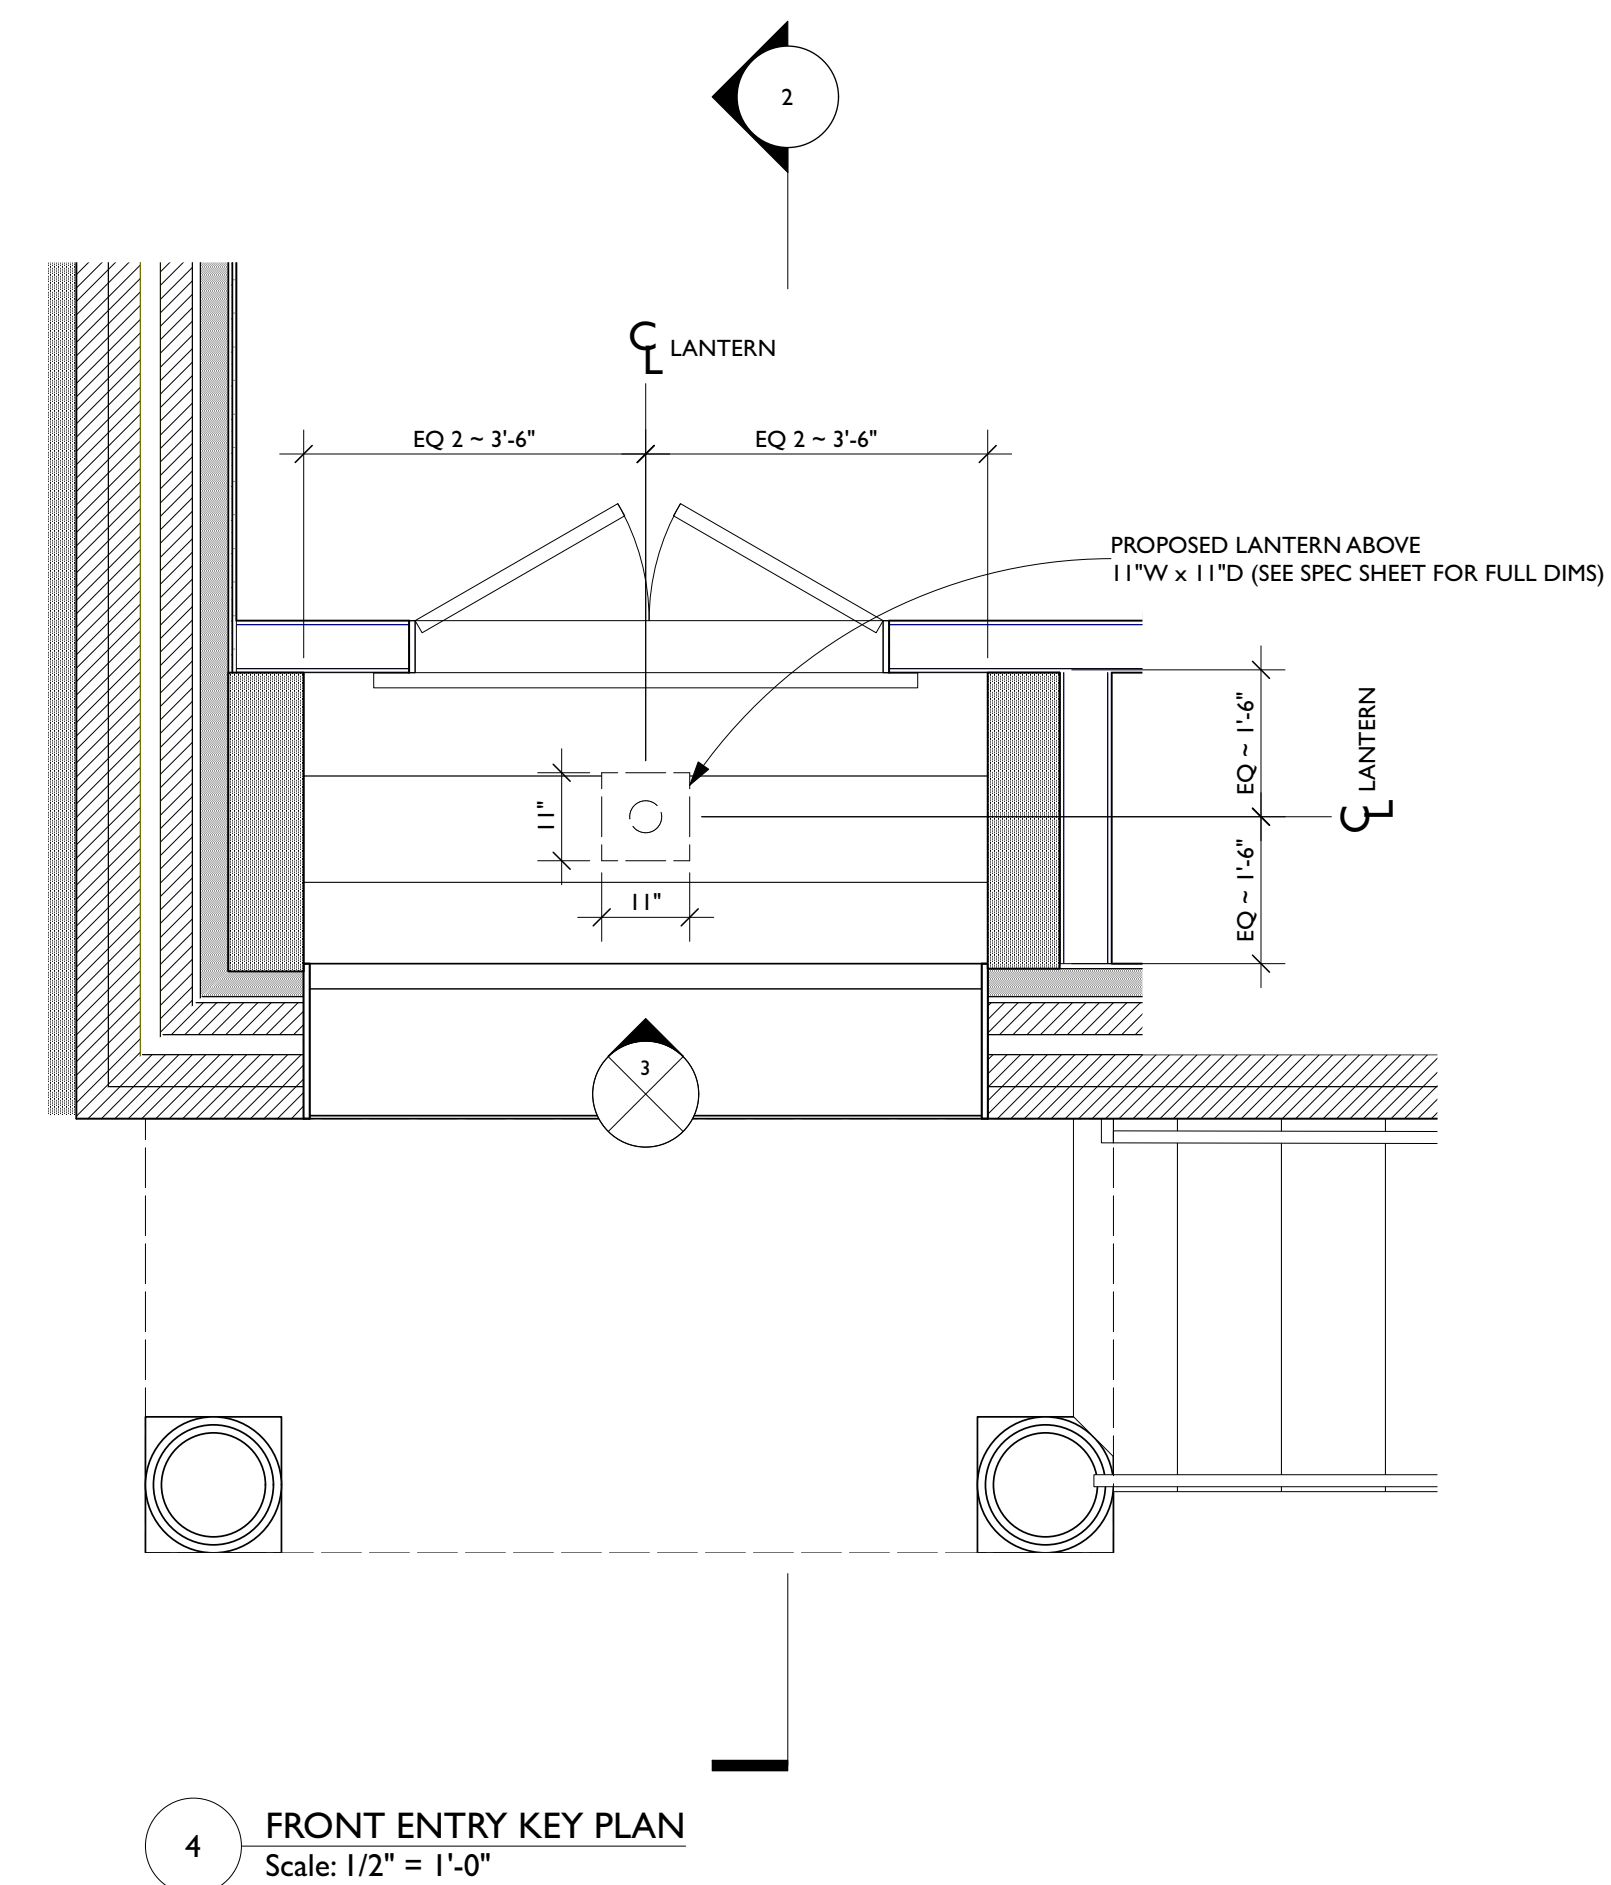

4 FRONT ENTRY KEY PLAN  
Scale: 1/2" = 1'-0"

RENOVATIONS TO:

# I OTIS PLACE

I OTIS PLACE  
BOSTON, MA 02108

MARK	DATE	REVISIONS
A	11/30/23	FOR 12/21 BHAC HEARING

Print Date:

