




BERKLEE COLLEGE OF MUSIC - 264/266 COMMONWEALTH AVENUE
AERIAL VIEW - COMMONWEALTH AVENUE BETWEEN FAIRFIELD + GLOUCESTER STREETS

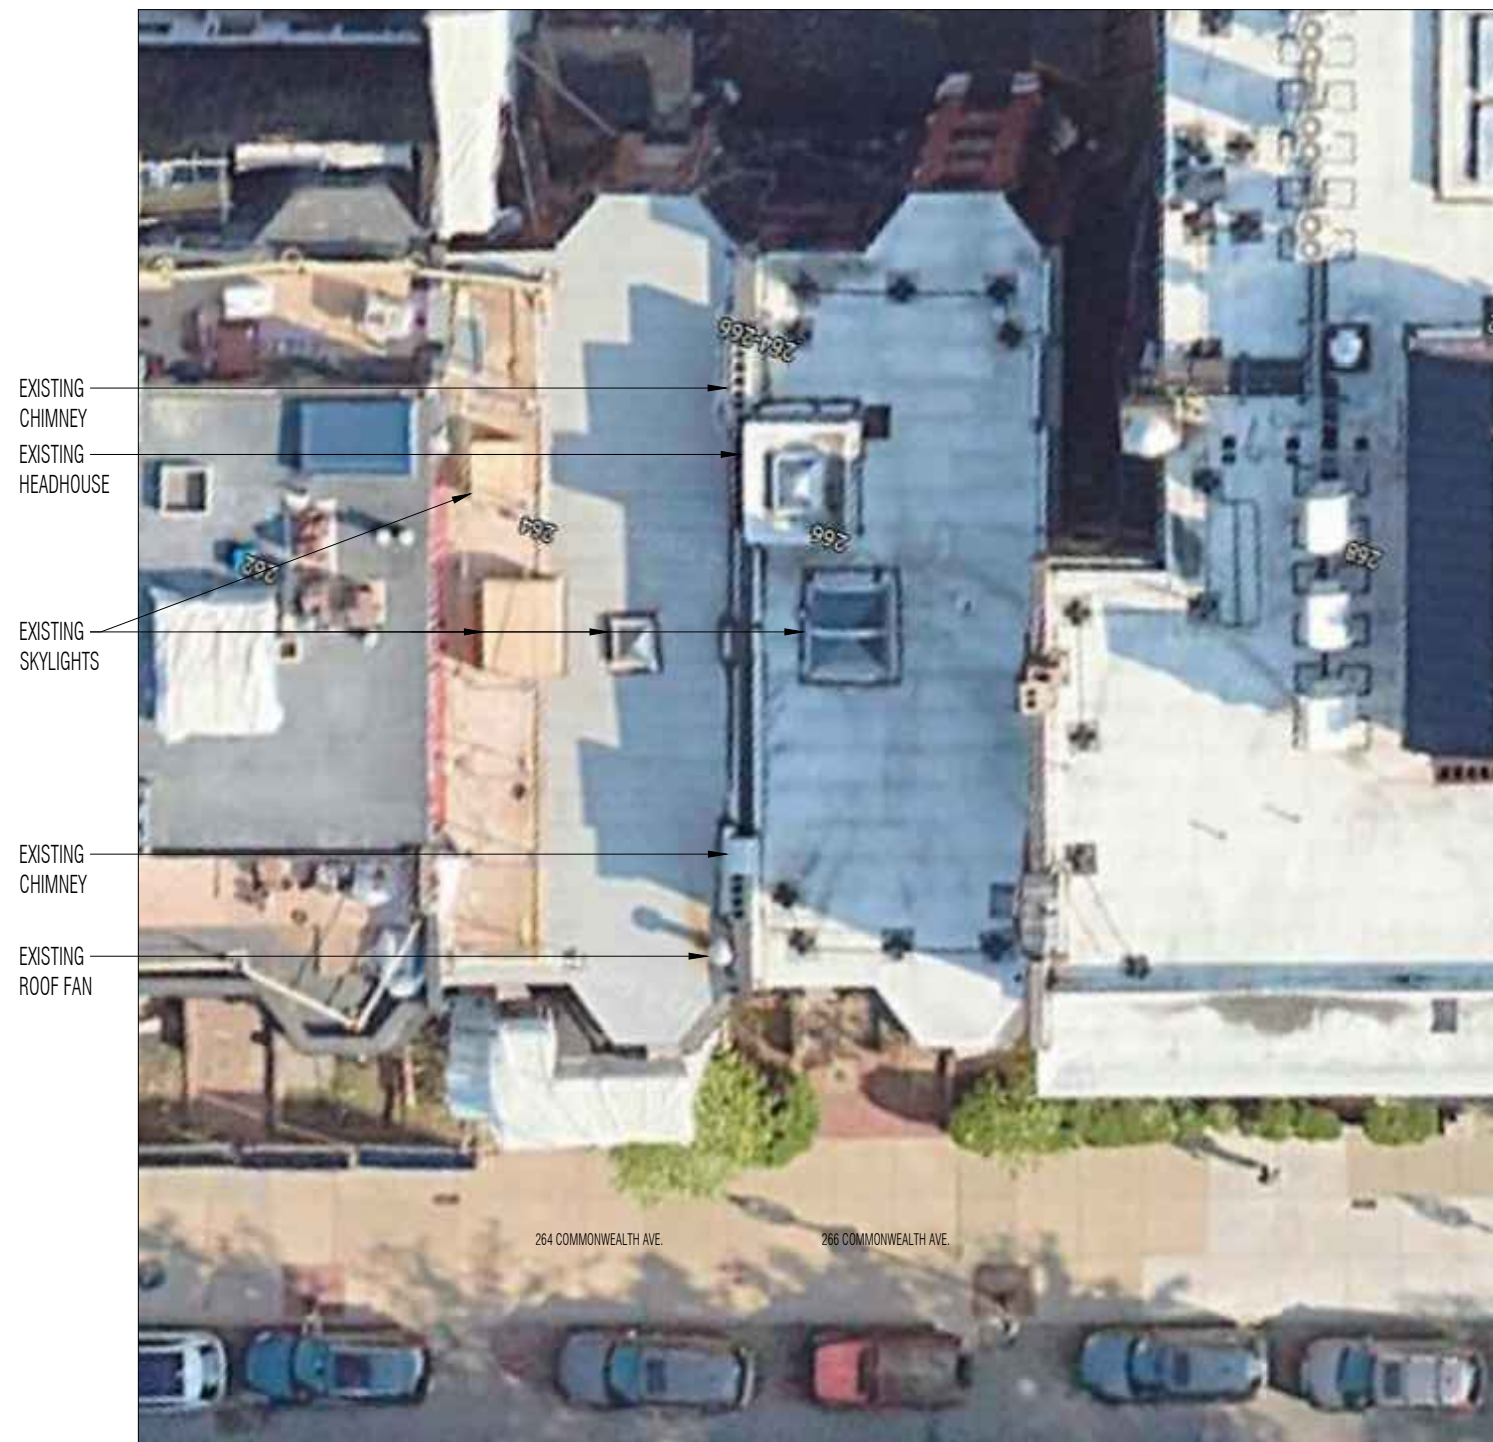


1. AERIAL VIEW - EXISTING

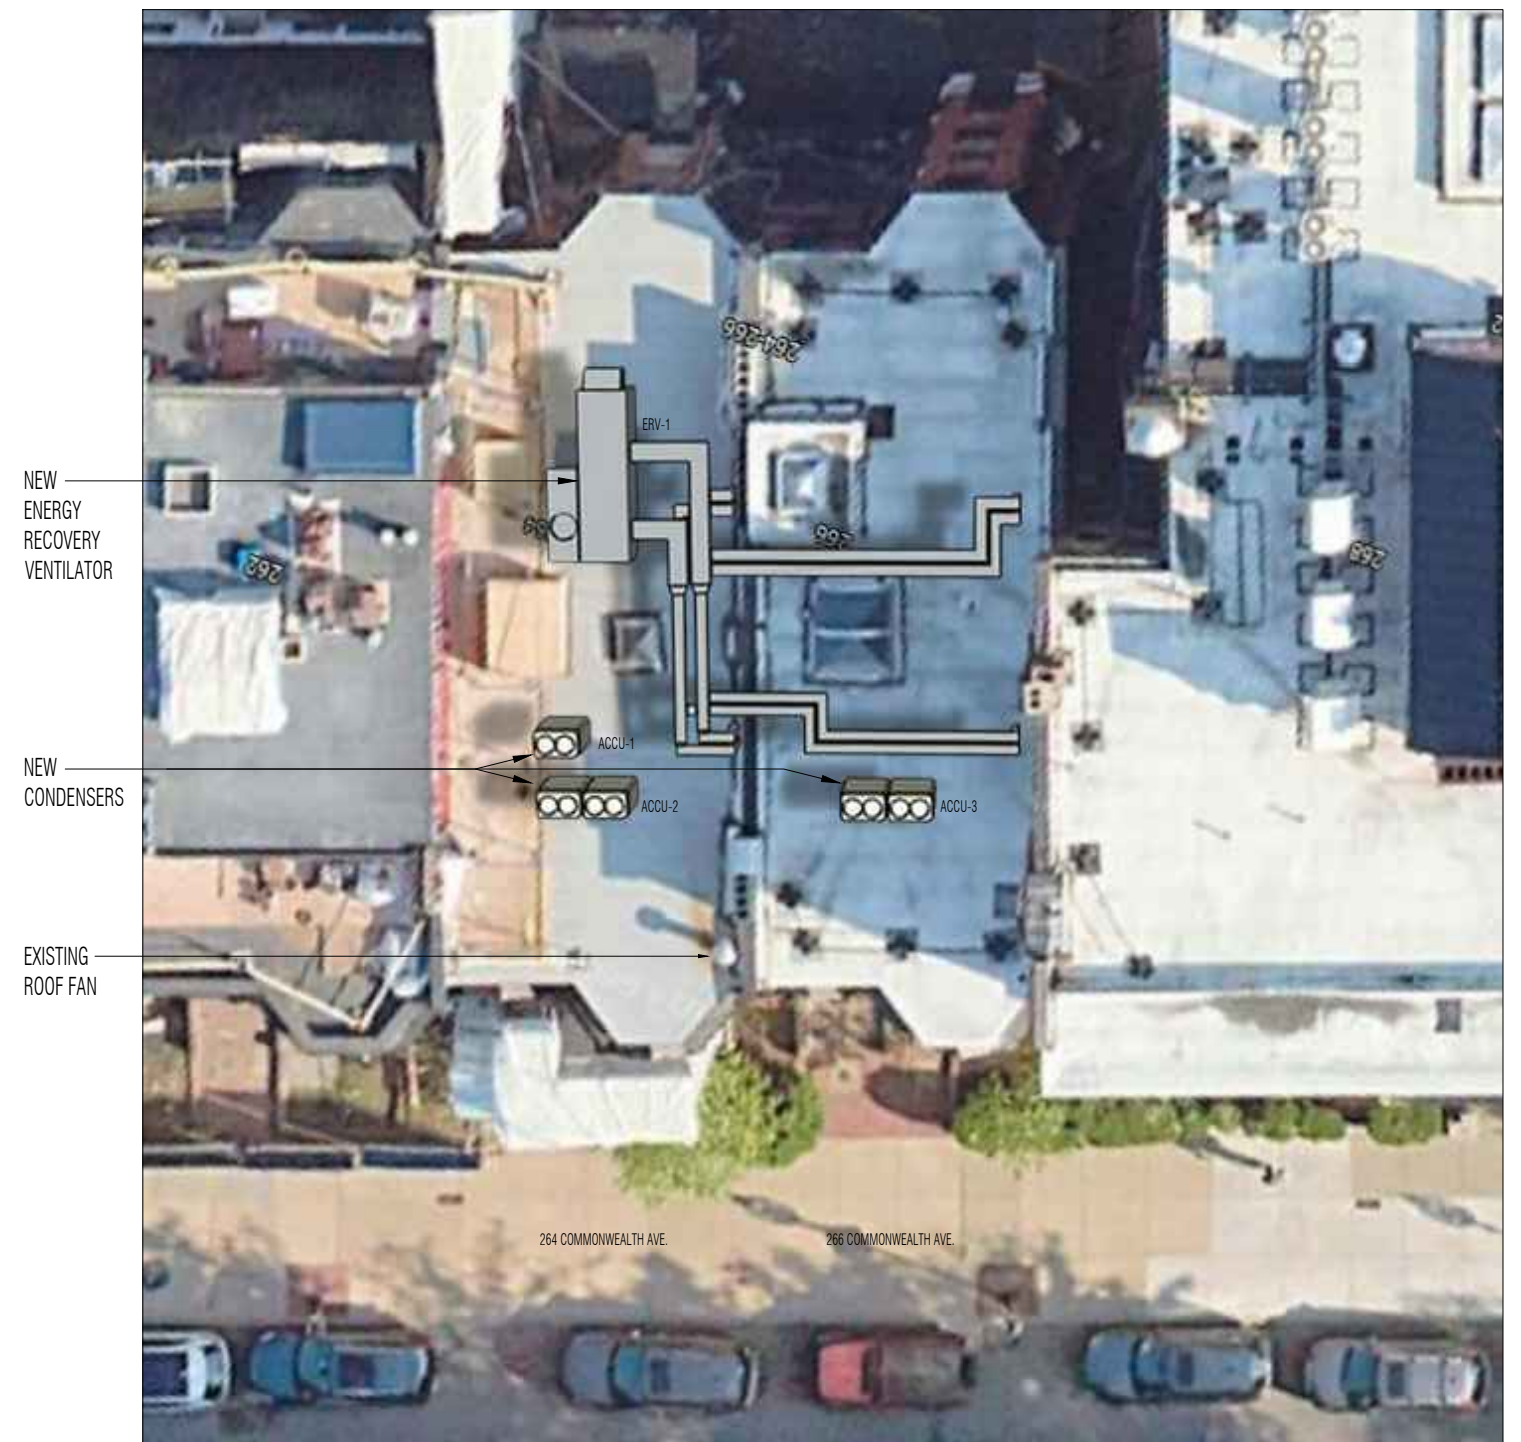

2. AERIAL VIEW - PROPOSED

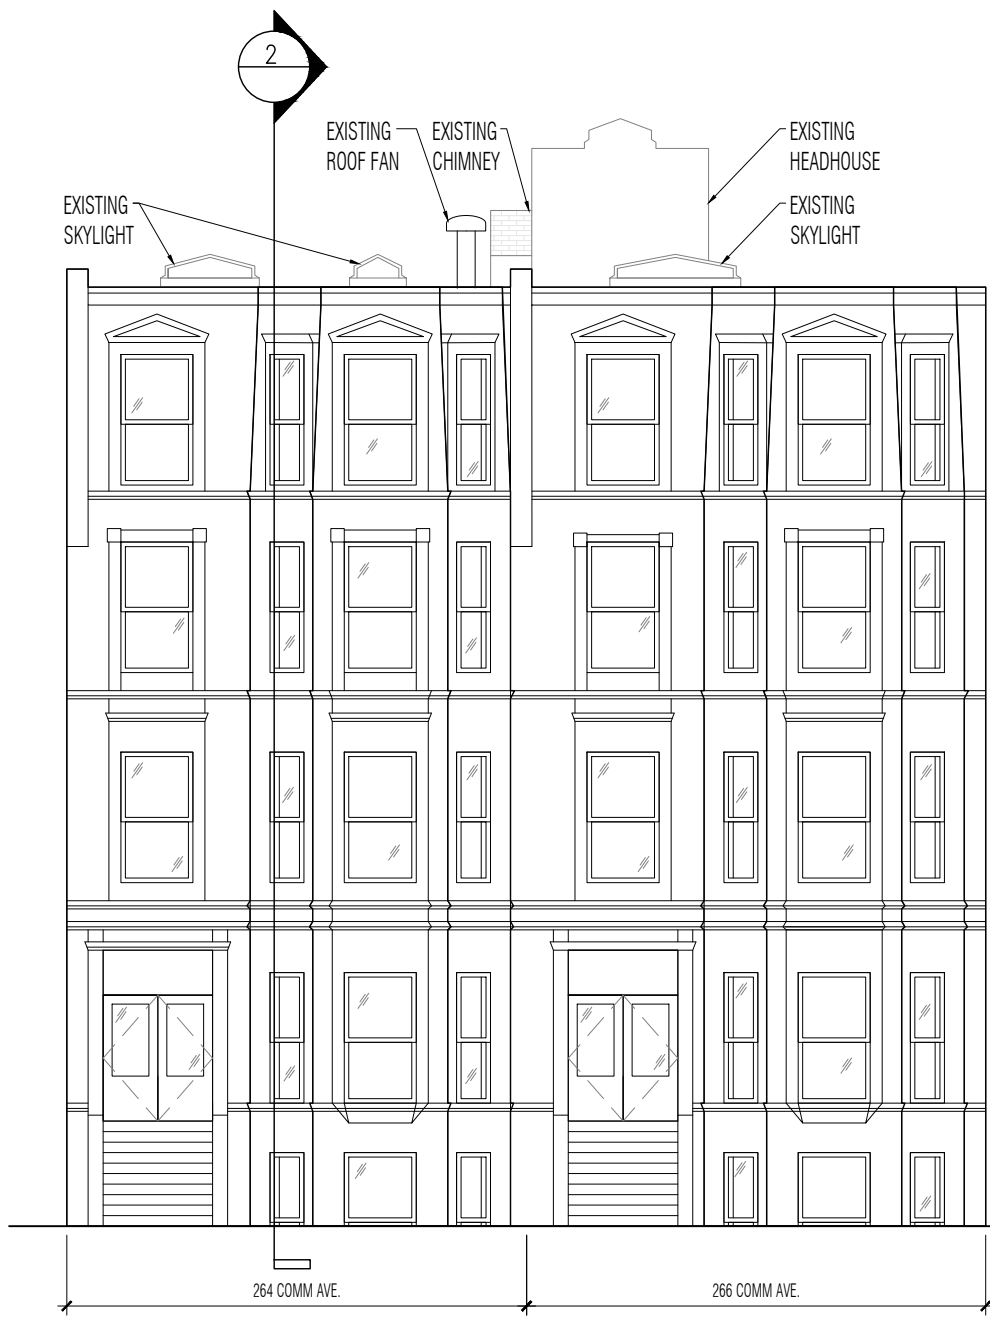

1. FRONT ELEVATION - EXISTING

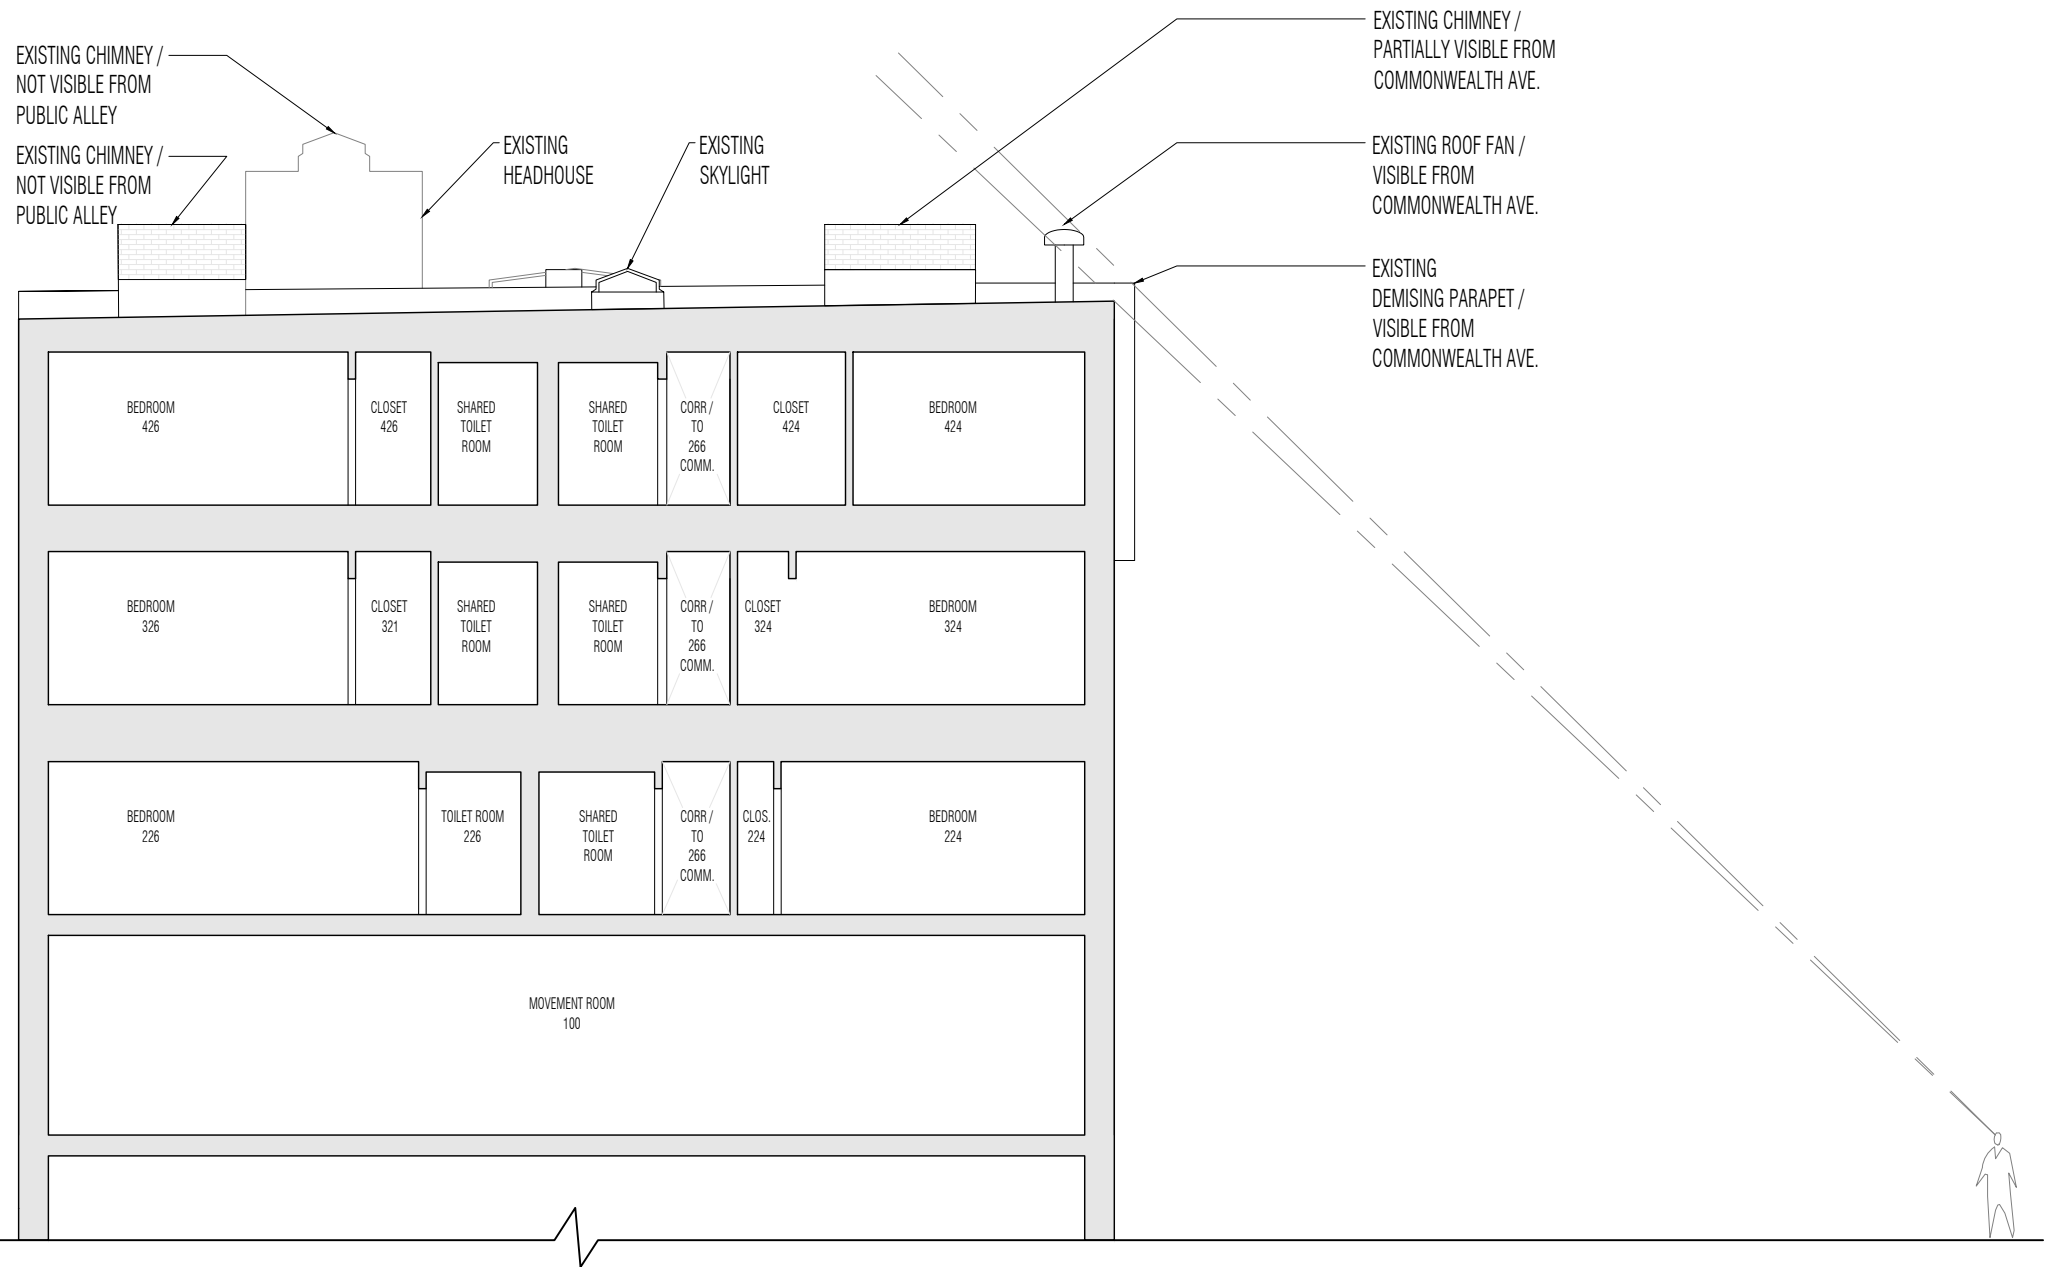

2. BUILDING SECTION - EXISTING


NOT FOR CONSTRUCTION



DRAWING SCALE: 3/32" = 1'-0"



1. FRONT ELEVATION - PROPOSED

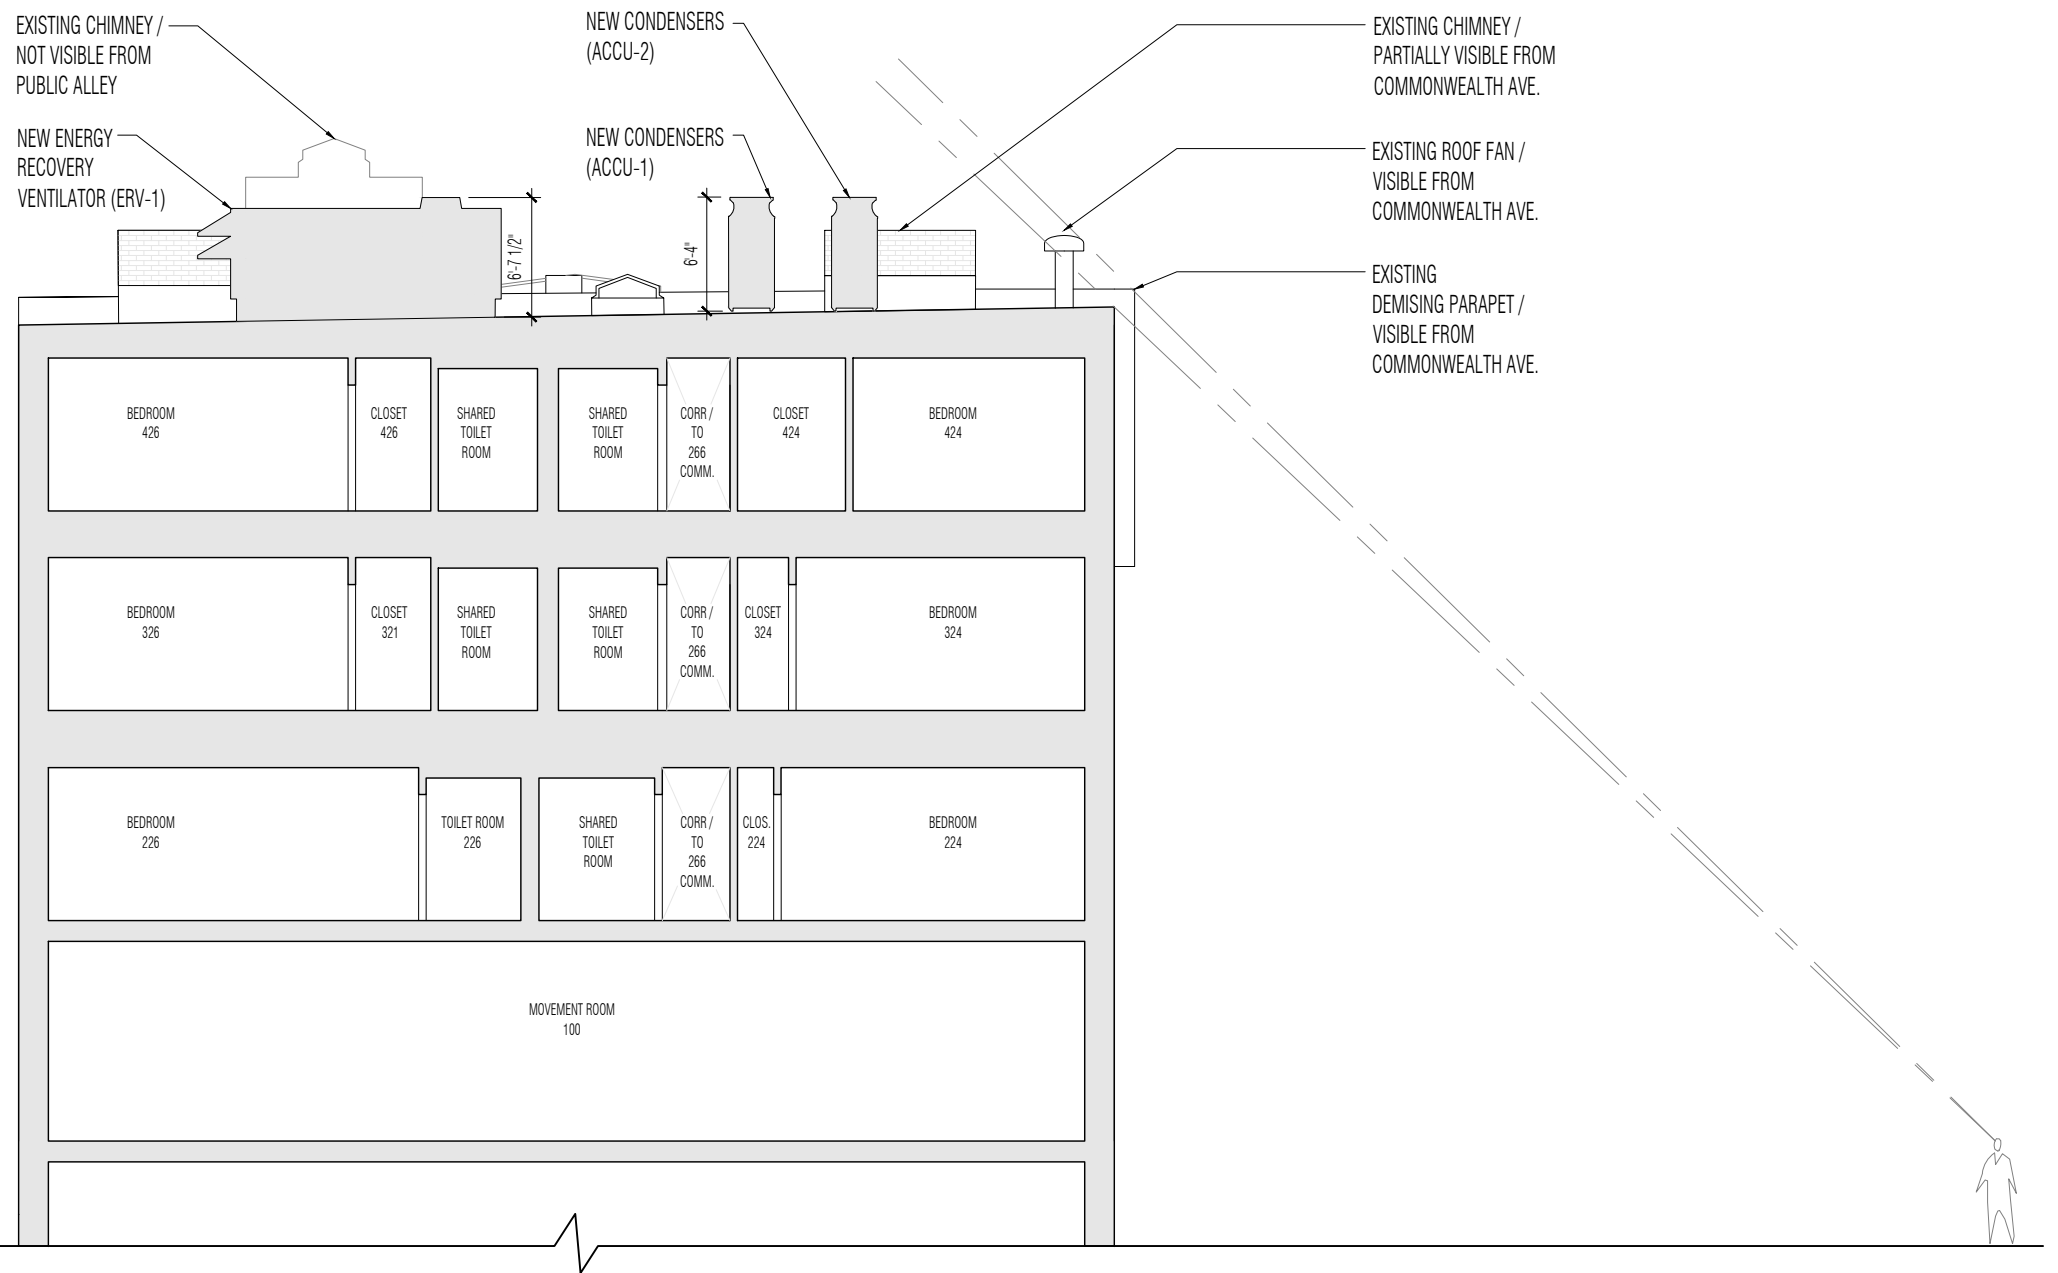


2. BUILDING SECTION - PROPOSED


NOT FOR CONSTRUCTION




DRAWING SCALE: 3/32" = 1'-0"

 


SYMBOL DENOTES PHOTO LOCATION

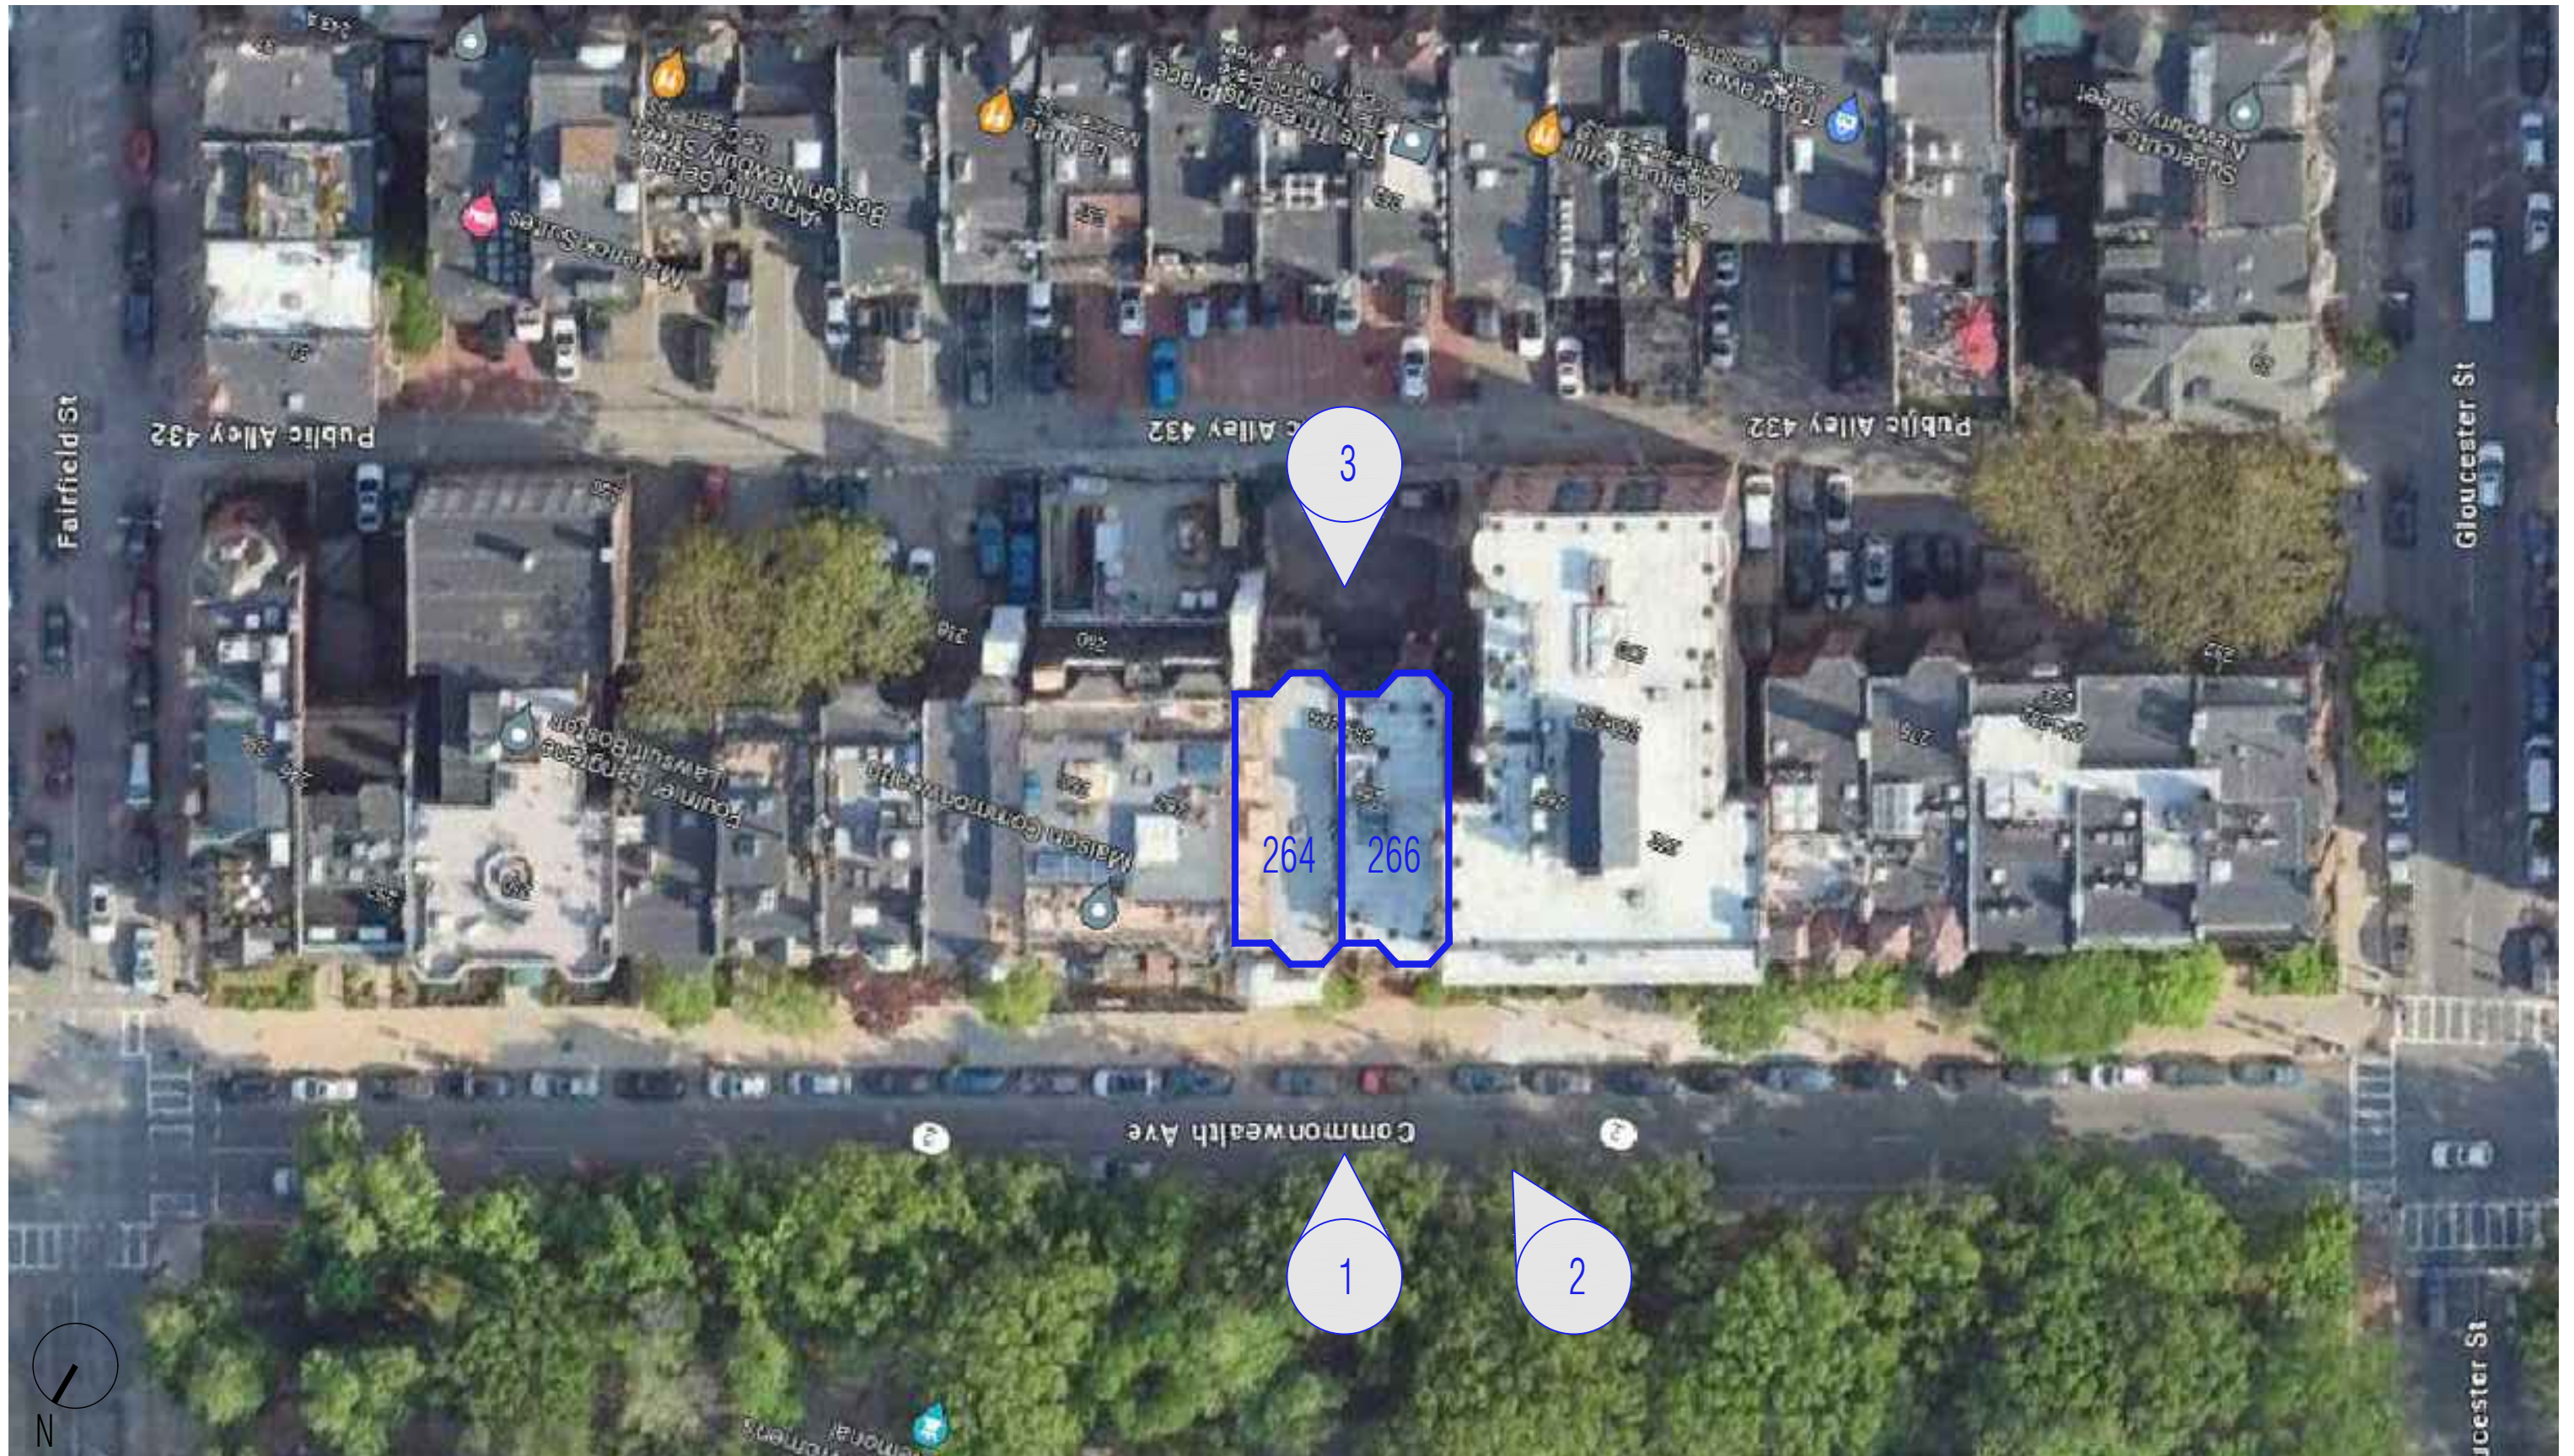

 

SYMBOL DENOTES PHOTO LOCATION

 

EXISTING DEMISING
PARAPET, VISIBLE FROM
STREET

EXISTING CHIMNEY,
PARTIALLY VISIBLE FROM STREET AT THIS
LOCATION

EXISTING ROOF FAN,
VISIBLE FROM
STREET

EXISTING CHIMNEY,
PARTIALLY VISIBLE FROM STREET
AT THIS LOCATION

EXISTING DEMISING
PARAPET, VISIBLE FROM
STREET

EXISTING ROOF FAN,
VISIBLE FROM
STREET



1. MAIN FACADE
PARALLEL VIEW FROM STREET LEVEL


2. MAIN FACADE
OBLIQUE VIEW FROM STREET LEVEL

3. REAR FACADE
PARALLEL VIEW FROM PUBLIC ALLEY

EXISTING DEMISING
PARAPET, VISIBLE FROM
STREET

EXISTING ROOF FAN,
PARTIALLY VISIBLE
FROM STREET


EXISTING CHIMNEY,
PARTIALLY VISIBLE FROM STREET

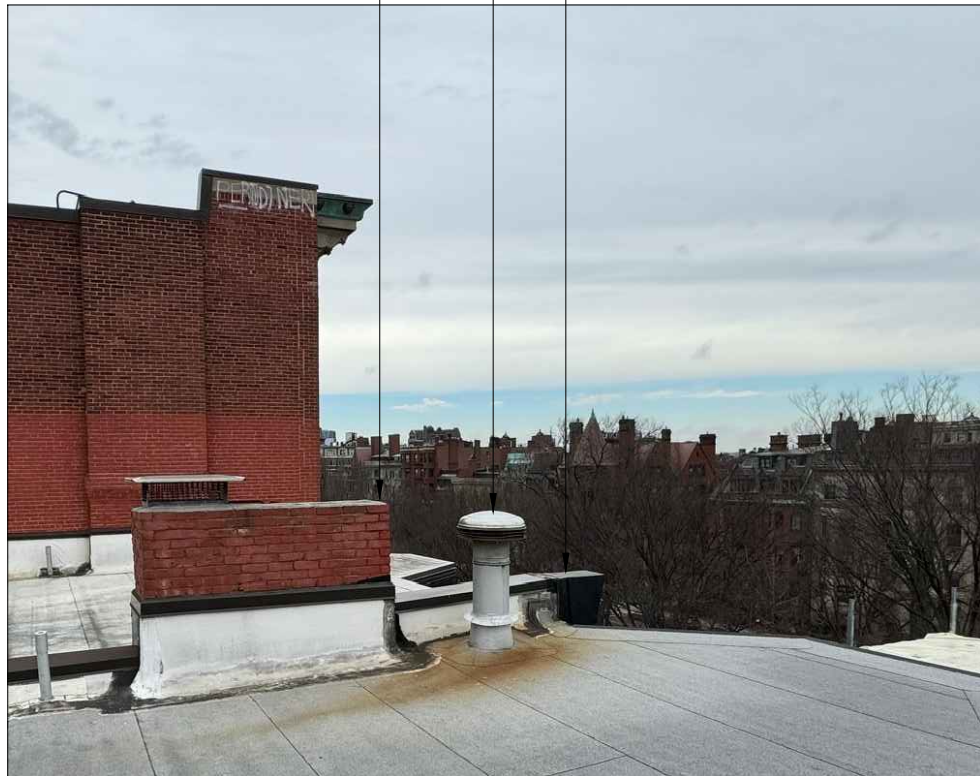

4. 264 ROOFTOP

EXISTING HEAD HOUSE,
NOT VISIBLE VISIBLE
FROM PUBLIC ALLEY

EXISTING SKYLIGHTS

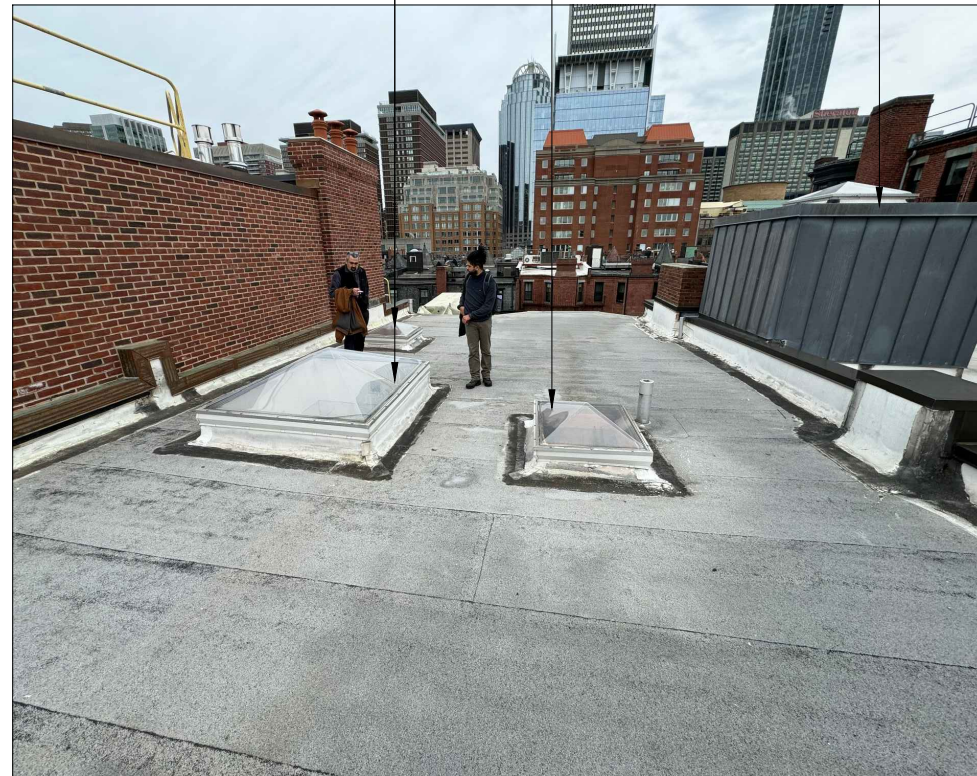

5. 264 ROOFTOP

EXISTING HEAD HOUSE,
NOT VISIBLE VISIBLE
FROM PUBLIC ALLEY

EXISTING SKYLIGHT



6. 266 ROOFTOP