



LOUISBURG SQ.

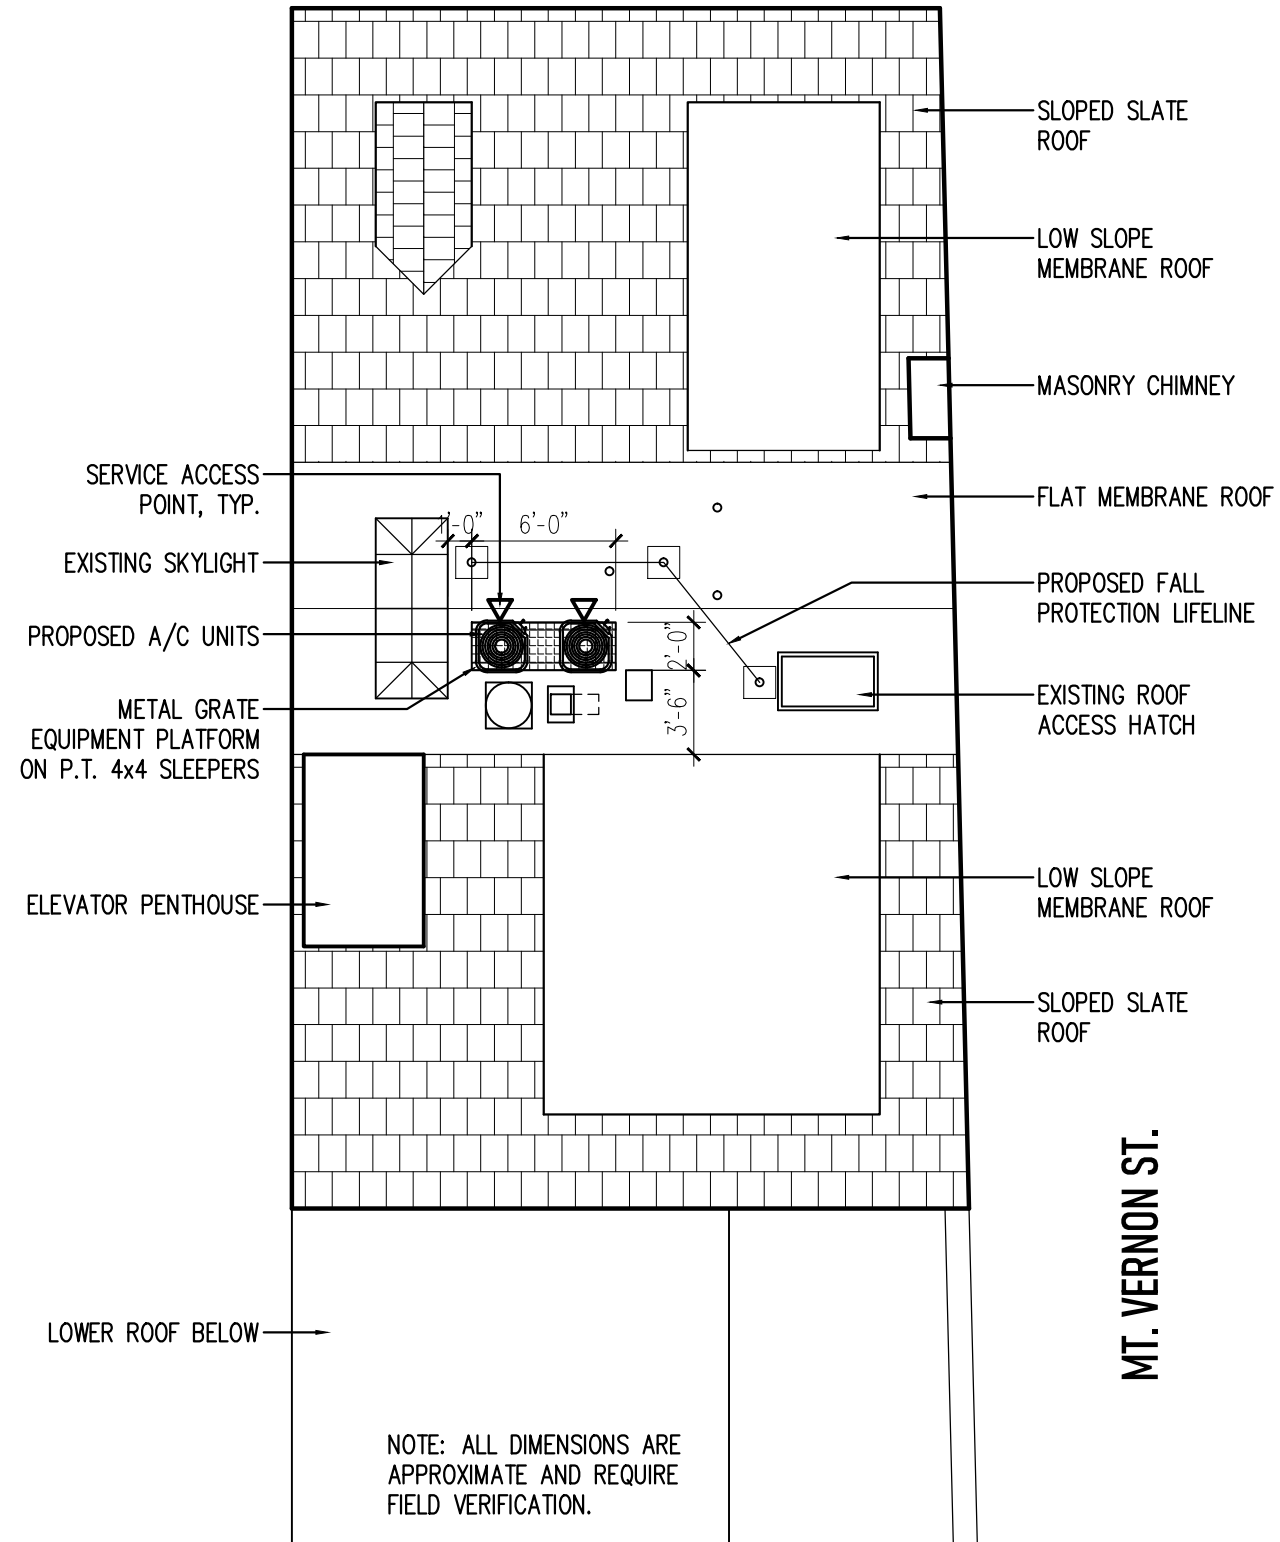

1 Preferred AC Unit Location
SK.1 SCALE: 1/8" = 1'-0"

LOUISBURG SQ.

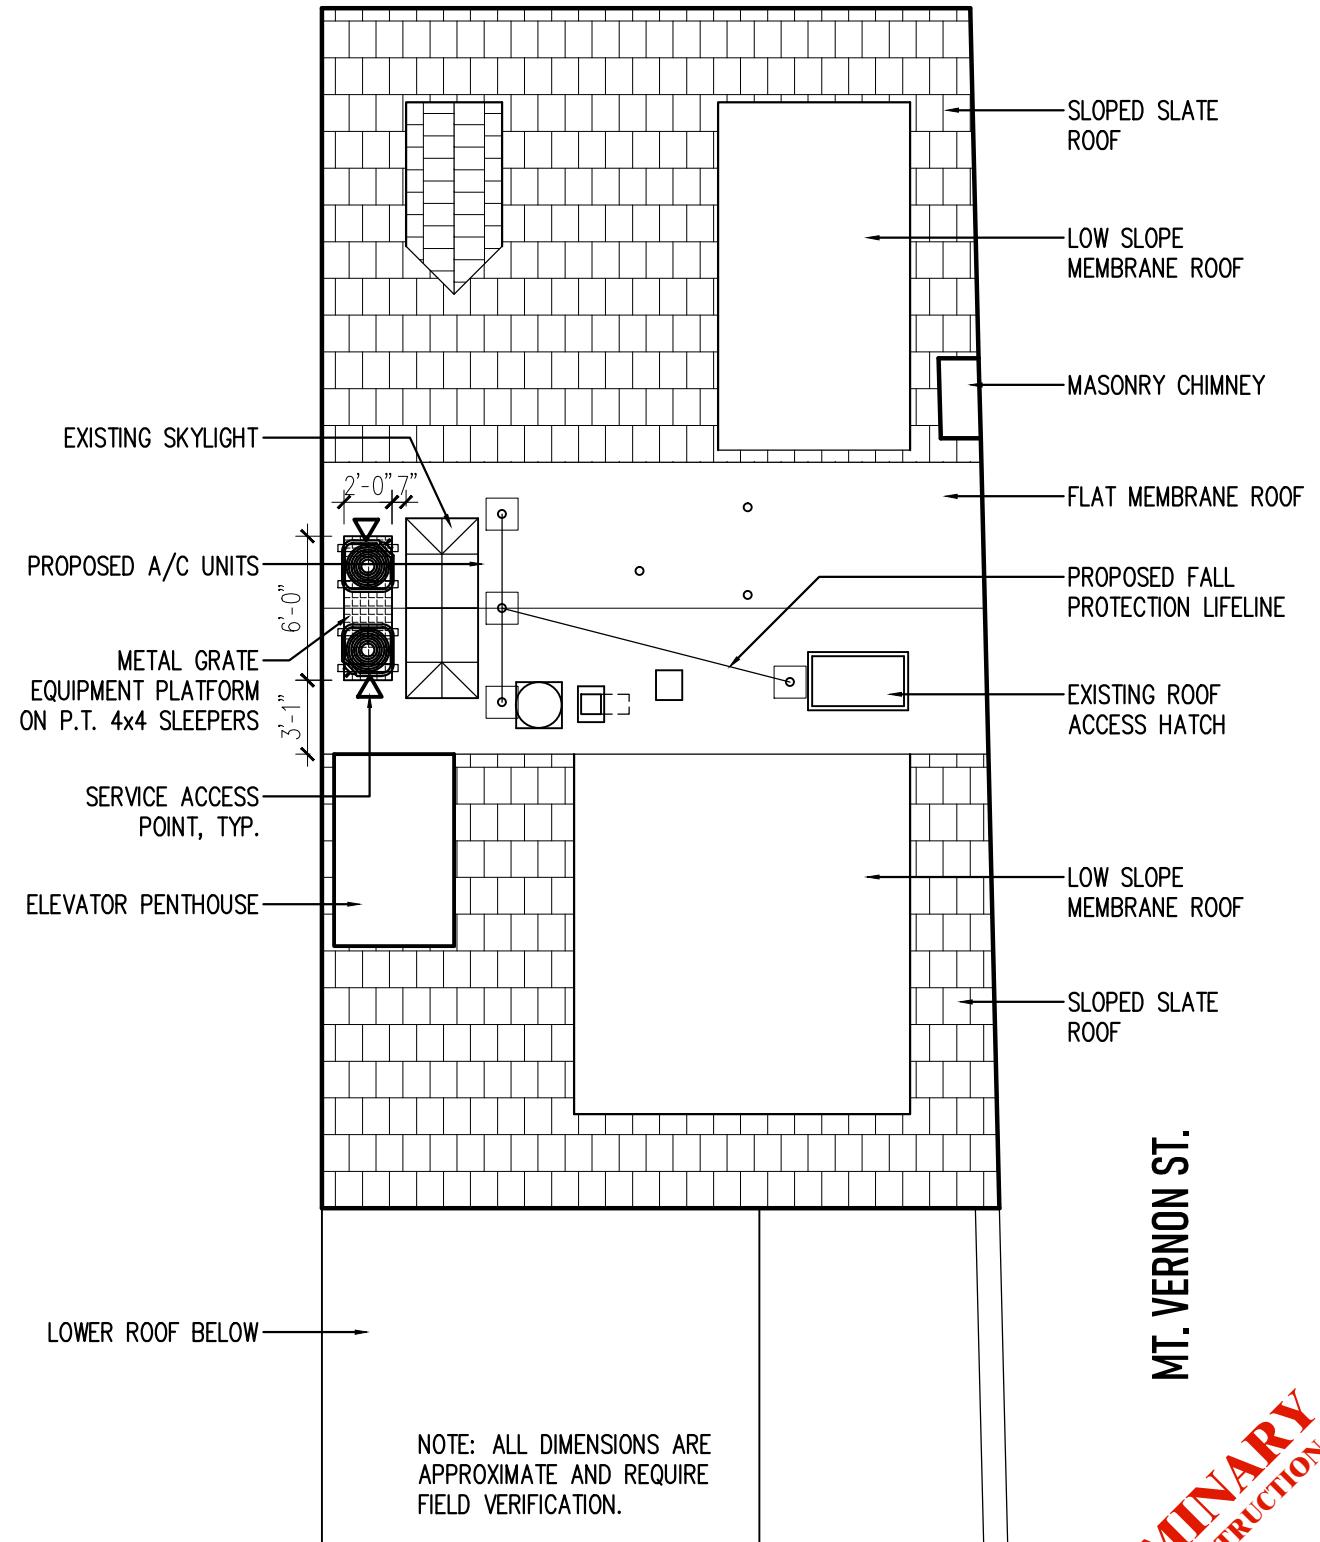

2 Alternate AC Unit Location
SK.1 SCALE: 1/8" = 1'-0"

PRELIMINARY
NOT FOR CONSTRUCTION

APPROACH³
ARCHITECTURE ■ CONSULTING ■ REAL ESTATE

A: 36 BROMFIELD STREET
BOSTON, MA 02108
O: 617.556.2627
T: WWW.APPROACH3.COM

CHARLES GATE
PROPERTY MANAGEMENT
#2 LOUISBURG SQUARE
BOSTON, MA

DATE: 14 MAR 24
SCALE: 1/8" = 1'-0"
DRAWN: CMK

HVAC SYSTEM
RELOCATION
-
ROOF PLANS

SHEET NUMBER

SK.1