



Memo

599 E. Broadway, Ste. 102
Boston, MA 02127

Tel: 617-464-4363
Cell: 617-417-1482

www.timjohnsonarchitect.com
tjarchitectllc@gmail.com

June 9, 2026

Inspectional Services Department/ISD
City of Boston
1010 Massachusetts Ave.
Boston, MA

Re: Reno/addition to create 3-story, 12-unit residential building,
13 River St., Boston, MA

To Whom It May Concern:

We respectfully request a deferral of the building permit fees for the proposed 3-story, 12-unit building located at 13 River St., until such time we receive approval from the Zoning Board of Appeals and submit final drawings to ISD for a building permit.

Parcel 3728 is located within zoning district 2F-6000 and zoning code relief anticipated includes:

- allowed uses
- floor area ratio
- max. number of stories
- side yard setback
- rear yard setback
- off-street parking


At this time, we shall submit a token permit fee of three hundred (\$350.00) dollars to be applied toward the final permit fee amount.

Kind Regards,

AIDAN FOLEY
TIM JOHNSON RA



LOCUS: N.T.S.

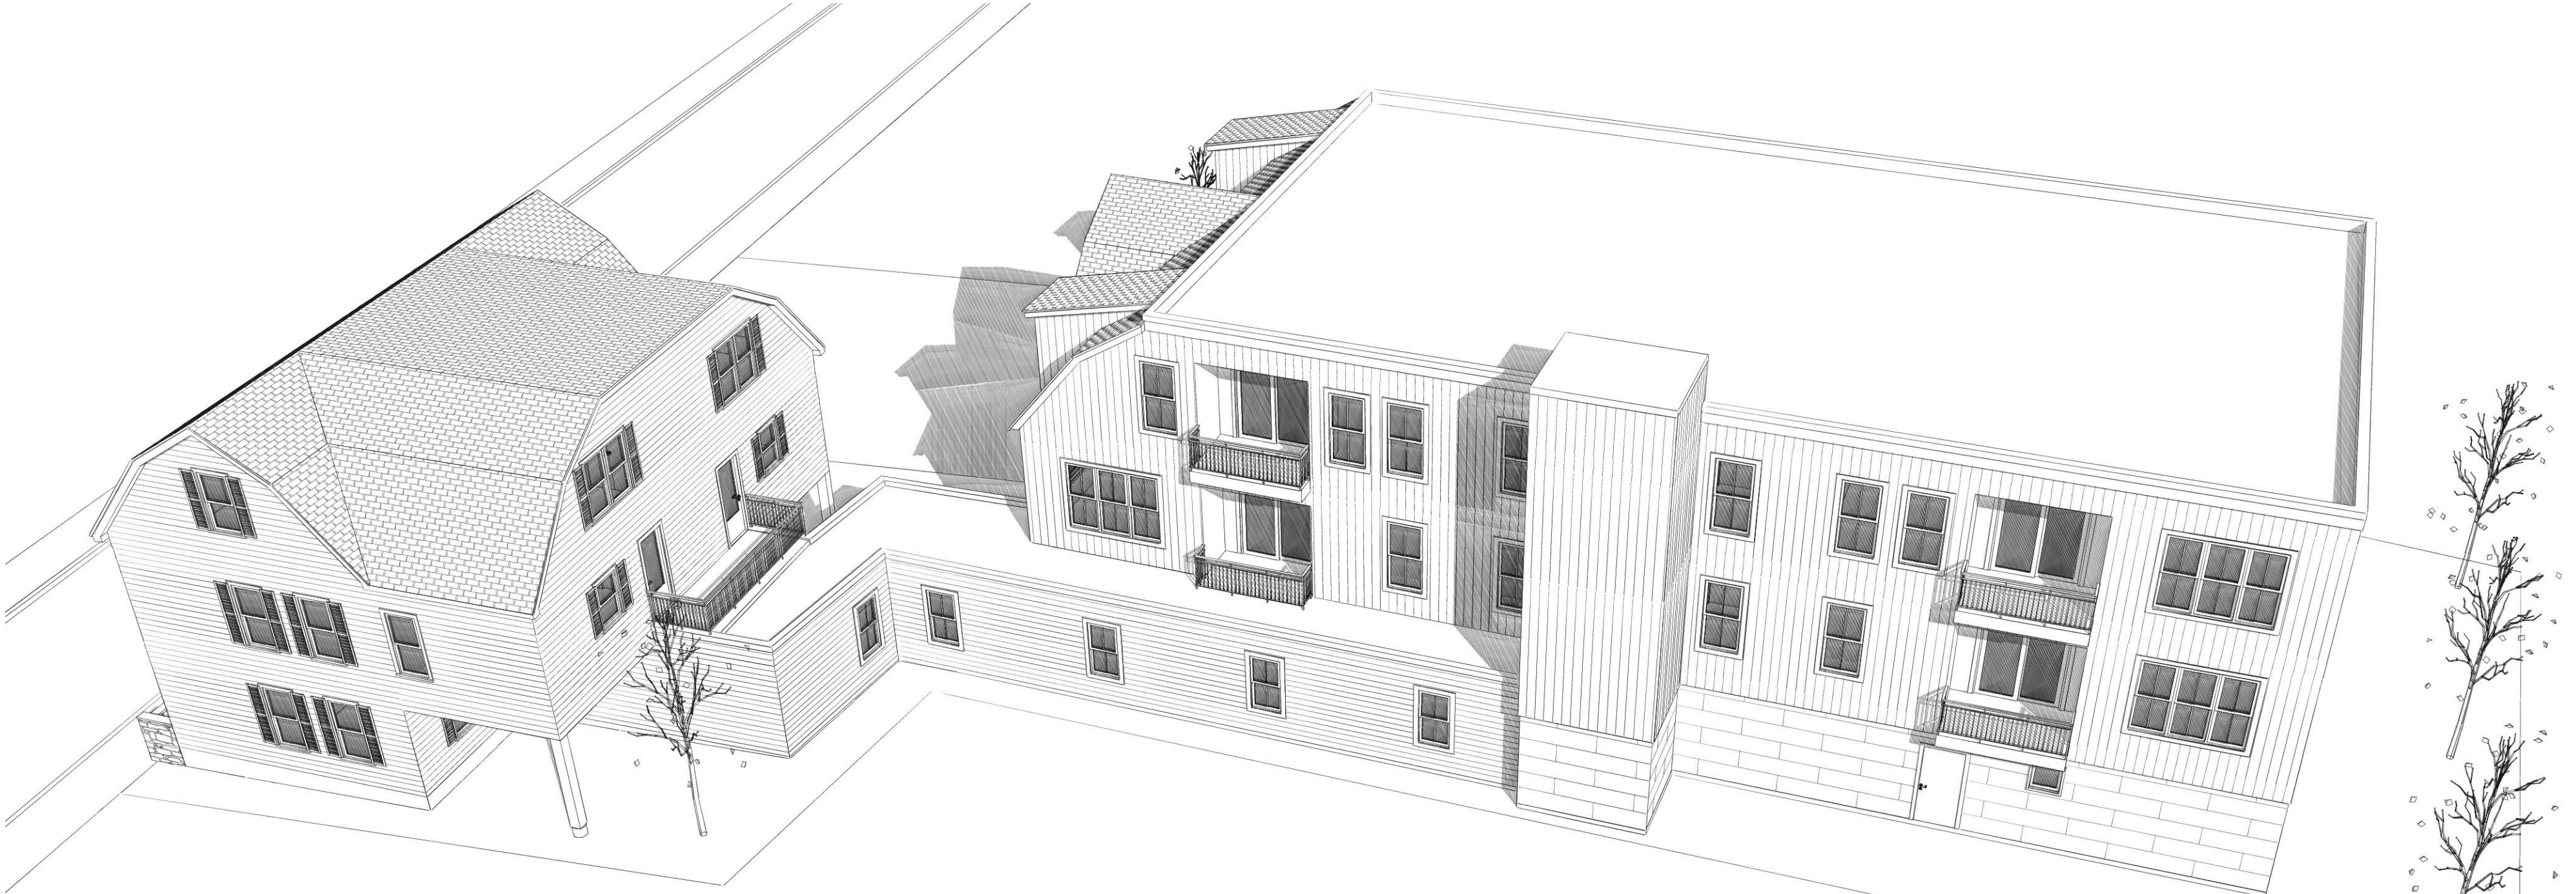

AERIAL VIEW - REAR

**PROPOSED 3-STORY, 12-UNIT RESIDENTIAL DEVELOPMENT
(RENO/ ADDITION TO 1-FAMILY TO CREATE MULTI-FAMILY W/ GARAGE)
13 RIVER STREET, MATTAPAN, MA**

	13 River St., Mattapan			
	6/2/26			
	BOSTON ZONING CODE REVIEW			
1.)	Parcel 1703728020 is located within zoning sub-district 2F-6000/Dorchester Neighborhood.			
	The existing occupancy is single-family dwelling.			
	The lot is 11,678 sf+/-.			
2.)	The proposed 12-unit residential development contains 12,910.0 FAR SF and consists of:			
	• No. 13 - Renovate existing 3-story, 1-family to create new 2-family building.			
	• No. 13 - New 3-story, 10-unit residential rear addition w/garage.			
✓ 3.)	The type of uses allowed in 2F include one & two family detached; and forbidden uses include multi-family.			
4.)	Article 65 Dimensional Regulations:			
		ART. 65/2F-6000	No. 13	
	Item	Req'd/Allowed	12-unit bldg.	Remarks
	a.) Lot size min.	6,000 sf	11,969.5 sf+/-	
	b.) Lot area min./add'l unit	N/A	N/A	
	c.) Lot width/frontage min.	Any other D.U.: 50 ft	59.22'	
✓	d.) Floor to area ratio	0.4	1.1	Note 4
✓	e.) Height of building max.	2-1/2 stories/35 ft	3 st./31 ft.	
	f.) Usable open space/D.U.	Any other D.U.: None	332 sf/D.U.	Note 5
	g.) Front yard min. depth	15 ft or Modal yard	2.8' +/-	Note 3, exist. condition
✓	h.) Side yard min. depth	10 ft	1.2'	
✓	i.) Rear yard min. depth	Any other D.U.: 30 ft	16.8'	
	j.) Rear yard max. occupancy	25%	N/A	
✓	k.) Off-street parking: 10+units	1.5 sp/D.U. or 18 sp.	12 spaces	Notes 1 & 2
	✓ denotes zoning code relief required.			
	Note 1: Table F, footnote 3 - tandem space constitutes 0.75 of a park-space.			
	Note 2: Section 65-41.5 (d), Car space design.			
	Note 3: Sec. 65-45.2, Conformity w/exist bldg. alignment, a bay window may encroach front yard.			
	Note 4: FAR CALC: 12,910 sf living ÷ 11,678 sf lot = 1.1 FAR.			
	Note 5: Open space calc: 3,981 sf open space ÷ 12 units = 332 sf/D.U.			

PROJECT INFO:

Address: 13 River Street, Mattapan, MA
Exist. Occupancy: Single-Family
Proposed Occupancy: Two-Family

Lot: 11,969.5 sf +/-
Parcel: 3728
District: 2F/6000
Ward: 17

SCHEDULE OF DRAWINGS

A00 PROJECT INFORMATION
C01 ARCHITECTURAL SITE PLAN
V01 PERSPECTIVE VIEWS
A01 FOUNDATION PLAN
A02 FIRST FLOOR PLAN
A03 SECOND FLOOR PLAN
A04 THIRD FLOOR PLAN
A05 ROOF PLAN
A06 1-1 BUILDING SECTION - EXISTING BUILDING
A07 2-2 BUILDING SECTION - EXISTING BUILDING
A08 3-3 BUILDING SECTION - NEW BUILDING
A09 4-4 BUILDING SECTION - NEW BUILDING
A10 SOUTH (STREET) ELEVATION - NEW BUILDING
A11 WEST ELEVATION - NEW BUILDING
A12 NORTH (REAR) ELEVATION - NEW BUILDING
A13 EAST ELEVATION - NEW BUILDING
A14 SOUTH (STREET) ELEVATION - EXISTING BUILDING
A15 WEST (DRIVEWAY) ELEVATION - EXISTING BUILDING
A16 NORTH (REAR) ELEVATION - EXISTING BUILDING
A17 EAST ELEVATION - EXISTING BUILDING

Square Footage

	Front bldg.	Rear bldg.	Front bldg.	Rear bldg.
Level	Net*	Net*	GSF	GSF
G	894.0 sf	0.0 sf	894.0 sf	5,423.0 sf
2	1,423.0 sf	4,731.0 sf	1,423.0 sf	4,731.0 sf
3	1,131.0 sf	4,731.0 sf	1,423.0 sf	4,731.0 sf
Totals	3,448.0 sf	9,462.0 sf	3,448.0 sf	14,885.0 sf
*Net square footage is measured to exterior face of walls and excludes basement, storage, laundry & mechanical areas.				

PROJECT ARCHITECT:
TIM JOHNSON ARCHITECT, LLC
599 EAST BROADWAY, STE. 102
BOSTON, MA 02127
TEL: 617-464-4363

PROPOSED 3-STORY, 12-UNIT
RESIDENTIAL DEVELOPMENT
(RENO/ ADDITION TO 1-FAMILY TO
CREATE MULTI-FAMILY W/ GARAGE)
13 RIVER STREET
MATTAPAN, MA 02126

OWNER:
13 RIVER STREET DEVELOPMENT LLC
13 RIVER STREET
MATTAPAN, MA 02126
TEL: 617-438-7283

REVISIONS

△	△
△	△
△	△
△	△
△	△

Tim Johnson Architect, LLC




SCHEMATIC DRAWING SET

DRAWING TITLE

**PROJECT
INFORMATION**


DATE: 06/02/26 SC: N. T. S.

A00

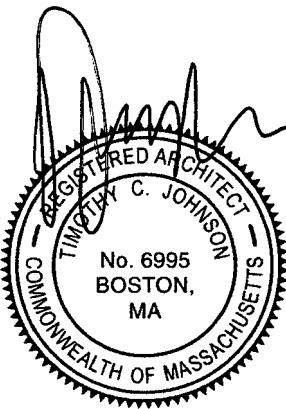



VIEW OF #13 RIVER STREET

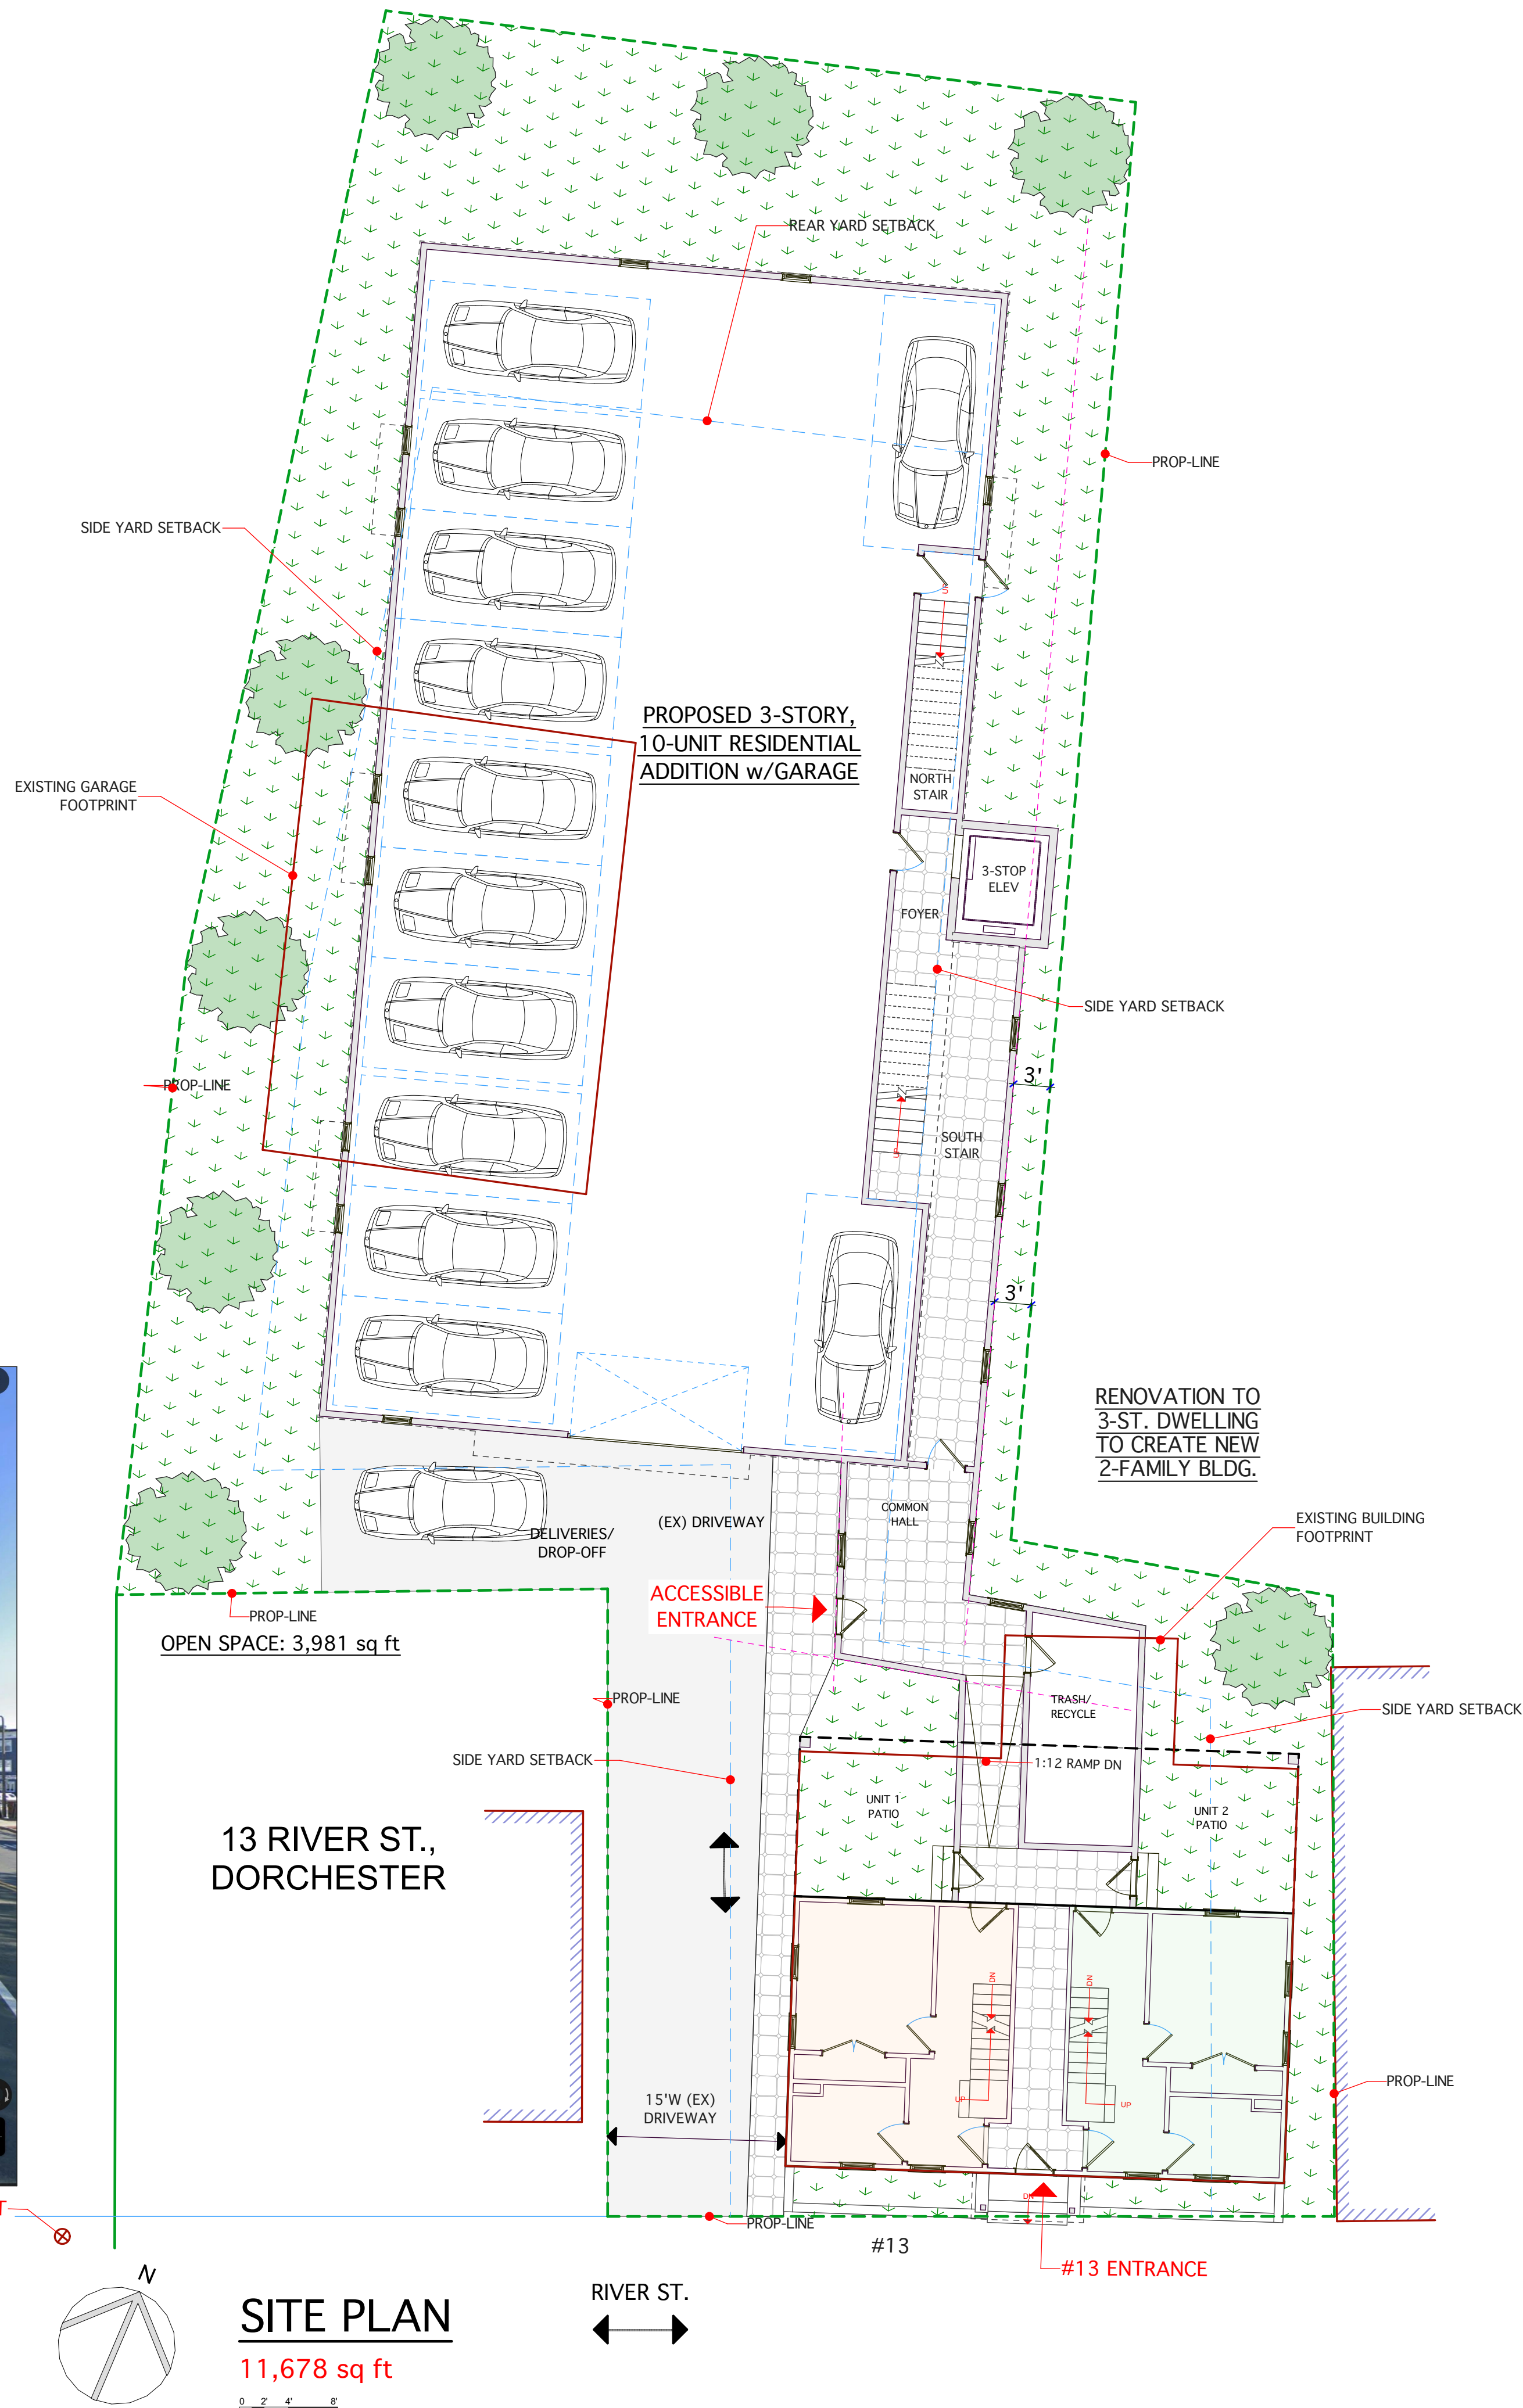

PROJECT ARCHITECT:
TIM JOHNSON ARCHITECT, LLC
599 EAST BROADWAY, STE. 102
BOSTON, MA 02127
TEL: 617-464-4363

PROPOSED 3-STORY, 12-UNIT
RESIDENTIAL DEVELOPMENT
(RENO/ ADDITION TO 1-FAMILY TO
CREATE MULTI-FAMILY W/ GARAGE)
13 RIVER STREET
MATTAPAN, MA 02126

OWNER:
13 RIVER STREET DEVELOPMENT LLC
13 RIVER STREET
MATTAPAN, MA 02126
TEL: 617-438-7283

REVISIONS

△	△
△	△
△	△
△	△
△	△

Tim Johnson Architect, LLC



SCHEMATIC DRAWING SET


DRAWING TITLE


ARCHITECTURAL
SITE PLAN

DATE: 06/02/26

SC: N. T. S.

C01

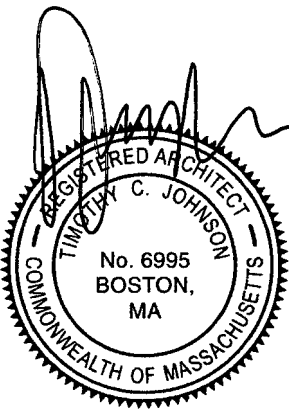

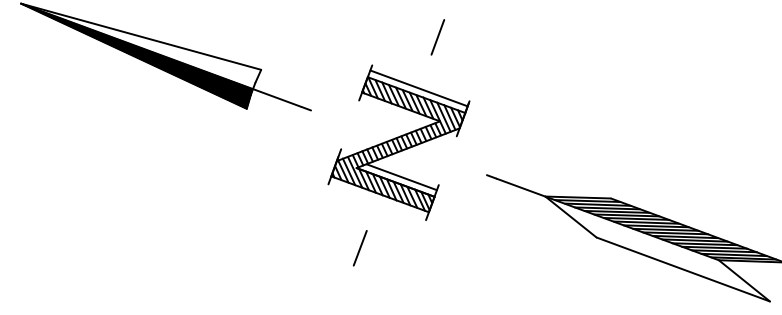

N/F
1133 WASHINGTON STREET
PROPERTY LLC

N/F
1135-1137 WASHINGTON
STREET LLC

N/F
PATRICIUS TRUST

STREET
(PUBLIC - VARIABLE WIDTH)
RIVER

LOT C
11,678 S.F.

PROPOSED 3 STORY
10-UNIT RESIDENTIAL
ADDITION WITH GARAGE

EXISTING
1 STORY
WOOD FRAME
BUILDING
TO BE RAZED

PROPOSED 1 STORY ADDITION

PROPOSED DRIVEWAY

EXISTING
3 STORY
WOOD FRAME
DWELLING
No. 13
TO REMAIN

N/F
KATHARINE H. ORCHARD

N/F
15-17 WICHITA TERRACE LLC

N/F
15-17 WICHITA TERRACE LLC

N/F
9 WICHITA TERRACE CONDOMINIUM




PETER HOYT
PLS No. 41609

PLOT PLAN
SHOWING
PROPOSED ADDITIONS
AT
13 RIVER STREET
IN
BOSTON (MAT.), MASS.

PREPARED BY:
NEPONSET VALLEY SURVEY ASSOC., INC.
210 WINTER STREET, SUITE 201
WEYMOUTH, MA 02188
TEL 617-877-8433

SCALE: 1"=10'	DATE: JUNE 8, 2026	SHEET 1 OF 1
------------------	-----------------------	-----------------

WV (26-572)



STREET VIEW LOOKING NORTHWEST



AERIAL VIEW - REAR

PROJECT ARCHITECT:
TIM JOHNSON ARCHITECT, LLC
599 EAST BROADWAY, STE. 102
BOSTON, MA 02127
TEL: 617-464-4363

PROPOSED 3-STORY, 12-UNIT
RESIDENTIAL DEVELOPMENT
(RENO/ ADDITION TO 1-FAMILY TO
CREATE MULTI-FAMILY W/ GARAGE)
13 RIVER STREET
MATTAPAN, MA 02126

OWNER:
13 RIVER STREET DEVELOPMENT LLC
13 RIVER STREET
MATTAPAN, MA 02126
TEL: 617-438-7283

REVISIONS

△	△
△	△
△	△
△	△
△	△

Tim Johnson Architect, LLC




SCHEMATIC DRAWING SET


DRAWING TITLE

PERSPECTIVE
VIEWS

DATE: 06/02/26 SC: N. T. S.

V01

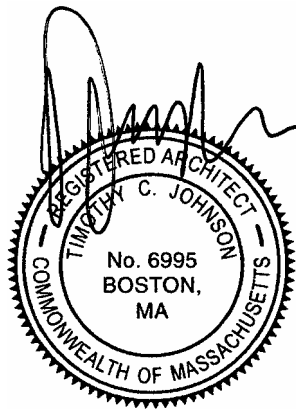



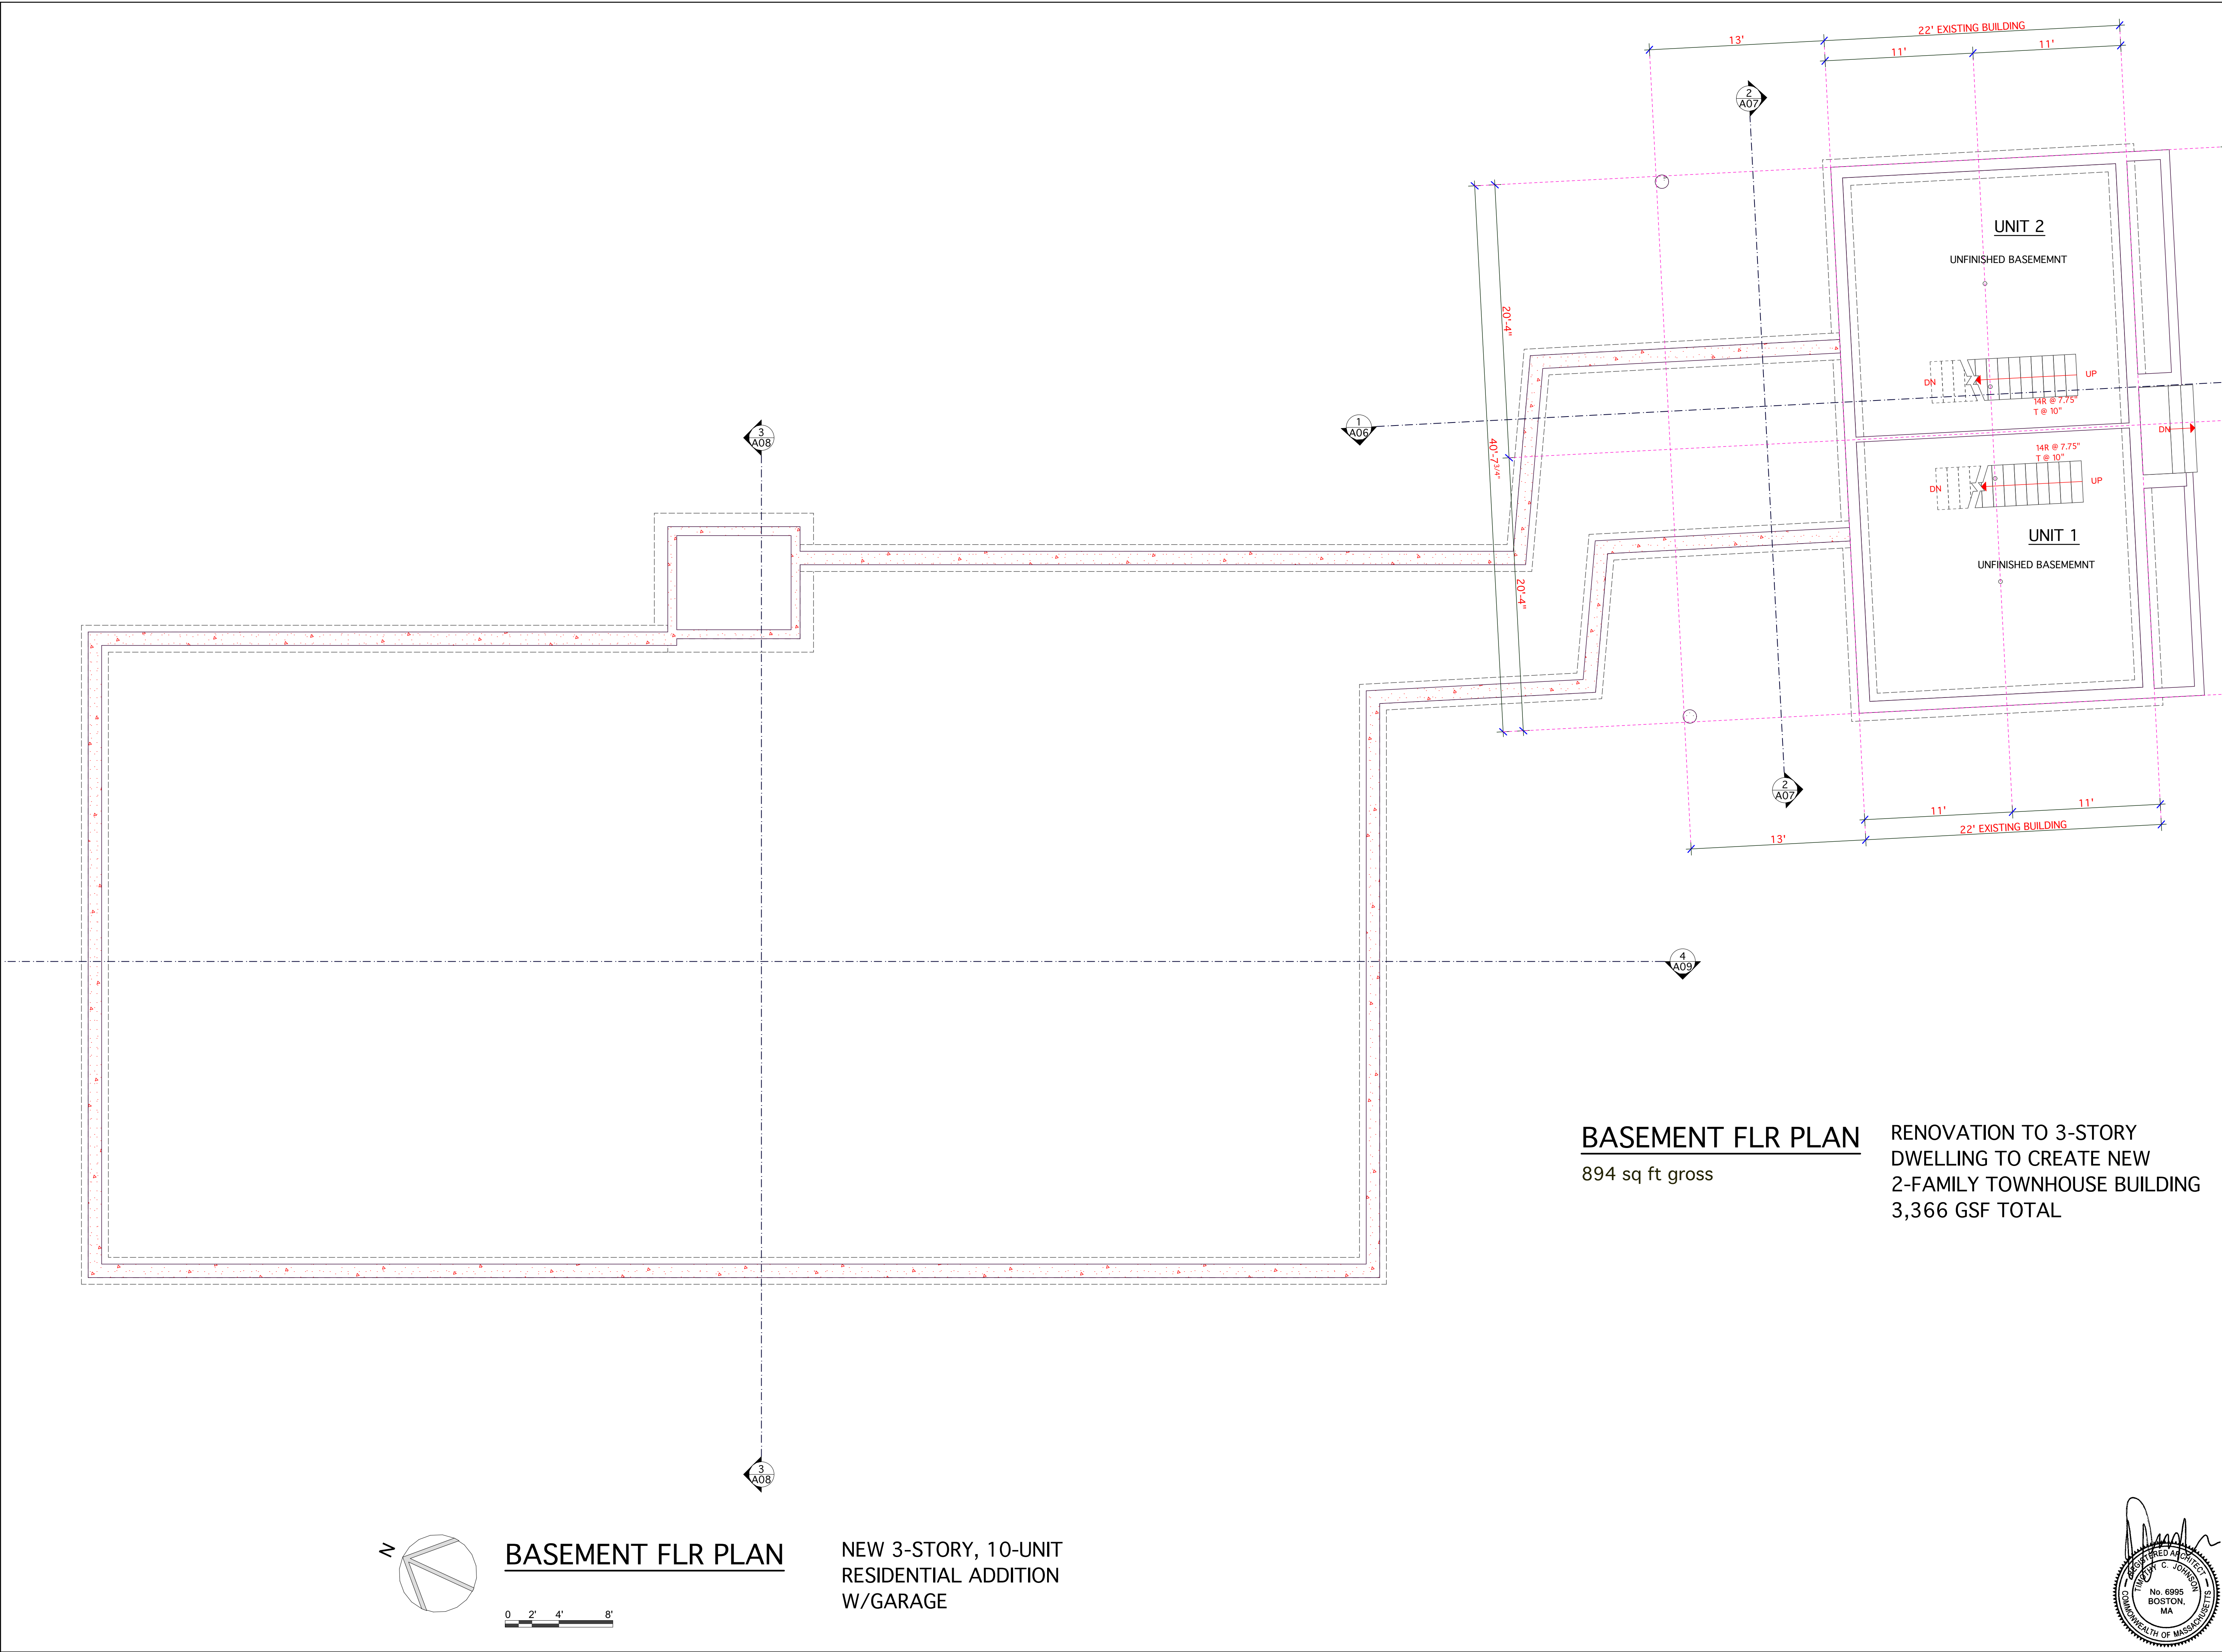


BASEMENT FLR PLAN

894 sq ft gross


RENOVATION TO 3-STORY
DWELLING TO CREATE NEW
2-FAMILY TOWNHOUSE BUILDING
3,366 GSF TOTAL

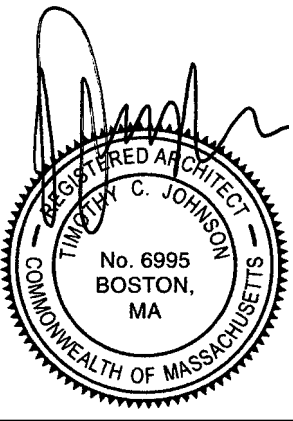PROJECT ARCHITECT: TIM JOHNSON ARCHITECT, LLC 599 EAST BROADWAY, STE. 102 BOSTON, MA 02127 TEL: 617-464-4363			
PROPOSED 3-STORY, 12-UNIT RESIDENTIAL DEVELOPMENT (RENO/ ADDITION TO 1-FAMILY TO CREATE MULTIFAMILY W/ GARAGE) 13 RIVER STREET MATTAPAN, MA 02126	OWNER: 13 RIVER STREET DEVELOPMENT LLC 13 RIVER STREET MATTAPAN, MA 02126 TEL: 617-438-7283		
REVISIONS			
△		△	
△		△	
△		△	
△		△	
△		△	
Tim Johnson Architect, LLC			
			
SCHEMATIC DRAWING SET			
DRAWING TITLE			
FOUNDATION PLAN			
DATE: 06/02/26		SC: 3/16" = 1'-0"	
A01			
			

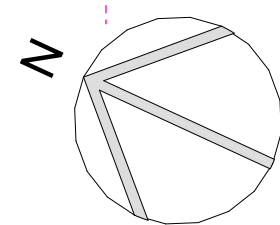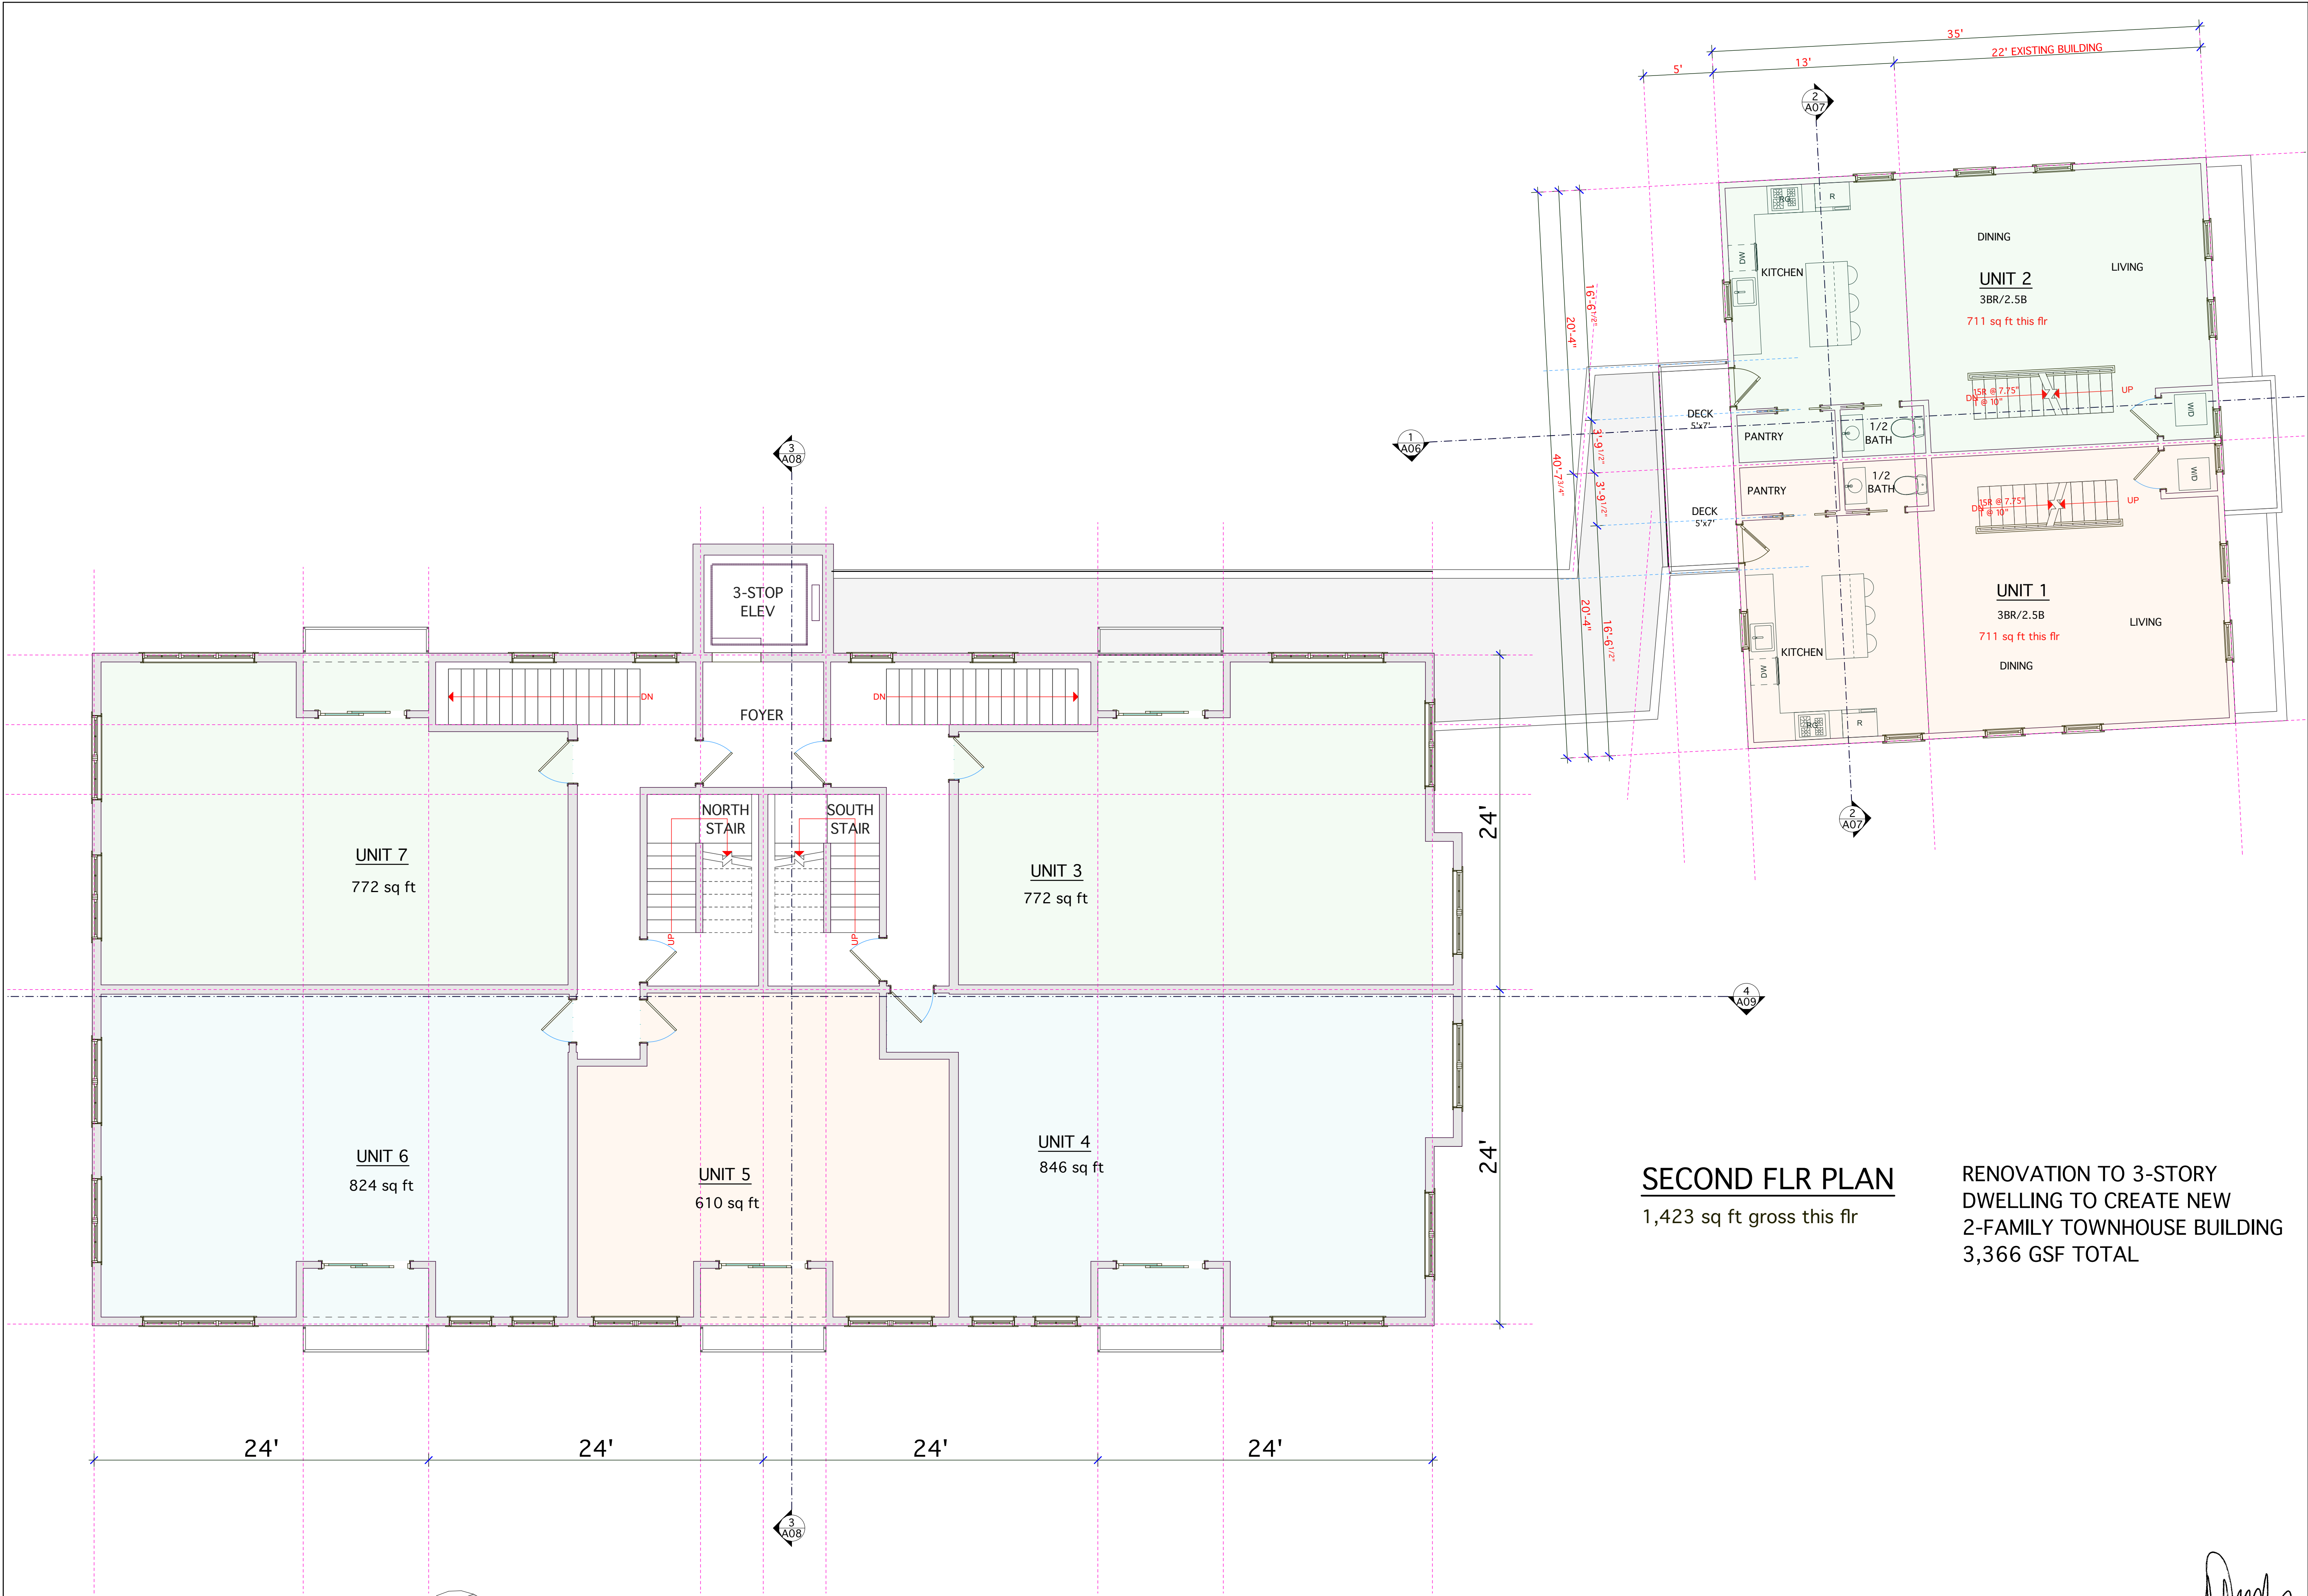

SECOND FLR PLAN
4,731 sq ft gross this flr

**NEW 3-STORY, 10-UNIT
RESIDENTIAL ADDITION
W/GARAGE**

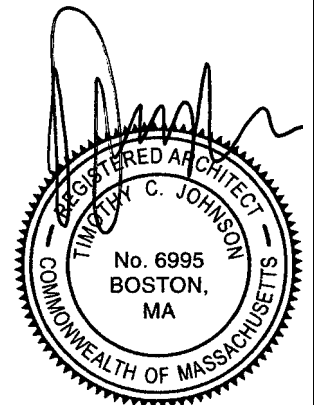

PROJECT ARCHITECT:
TIM JOHNSON ARCHITECT, LLC
599 EAST BROADWAY, STE. 102
BOSTON, MA 02127
TEL: 617-464-4363

**PROPOSED 3-STORY, 12-UNIT
RESIDENTIAL DEVELOPMENT
(RENO/ ADDITION TO 1-FAMILY TO
CREATE MULTIFAMILY W/ GARAGE)**
13 RIVER STREET
MATTAPAN, MA 02126

OWNER:
13 RIVER STREET DEVELOPMENT LLC
13 RIVER STREET
MATTAPAN, MA 02126
TEL: 617-438-7283

REVISIONS	
△	△
△	△
△	△
△	△
△	△

Tim Johnson Architect, LLC



SCHEMATIC DRAWING SET



DRAWING TITLE

**SECOND FLOOR
PLAN**

DATE: 06/02/26


SC: 3/16" = 1'-0"

A03

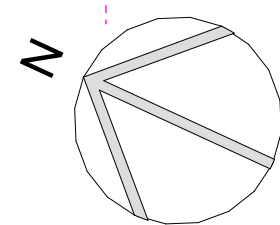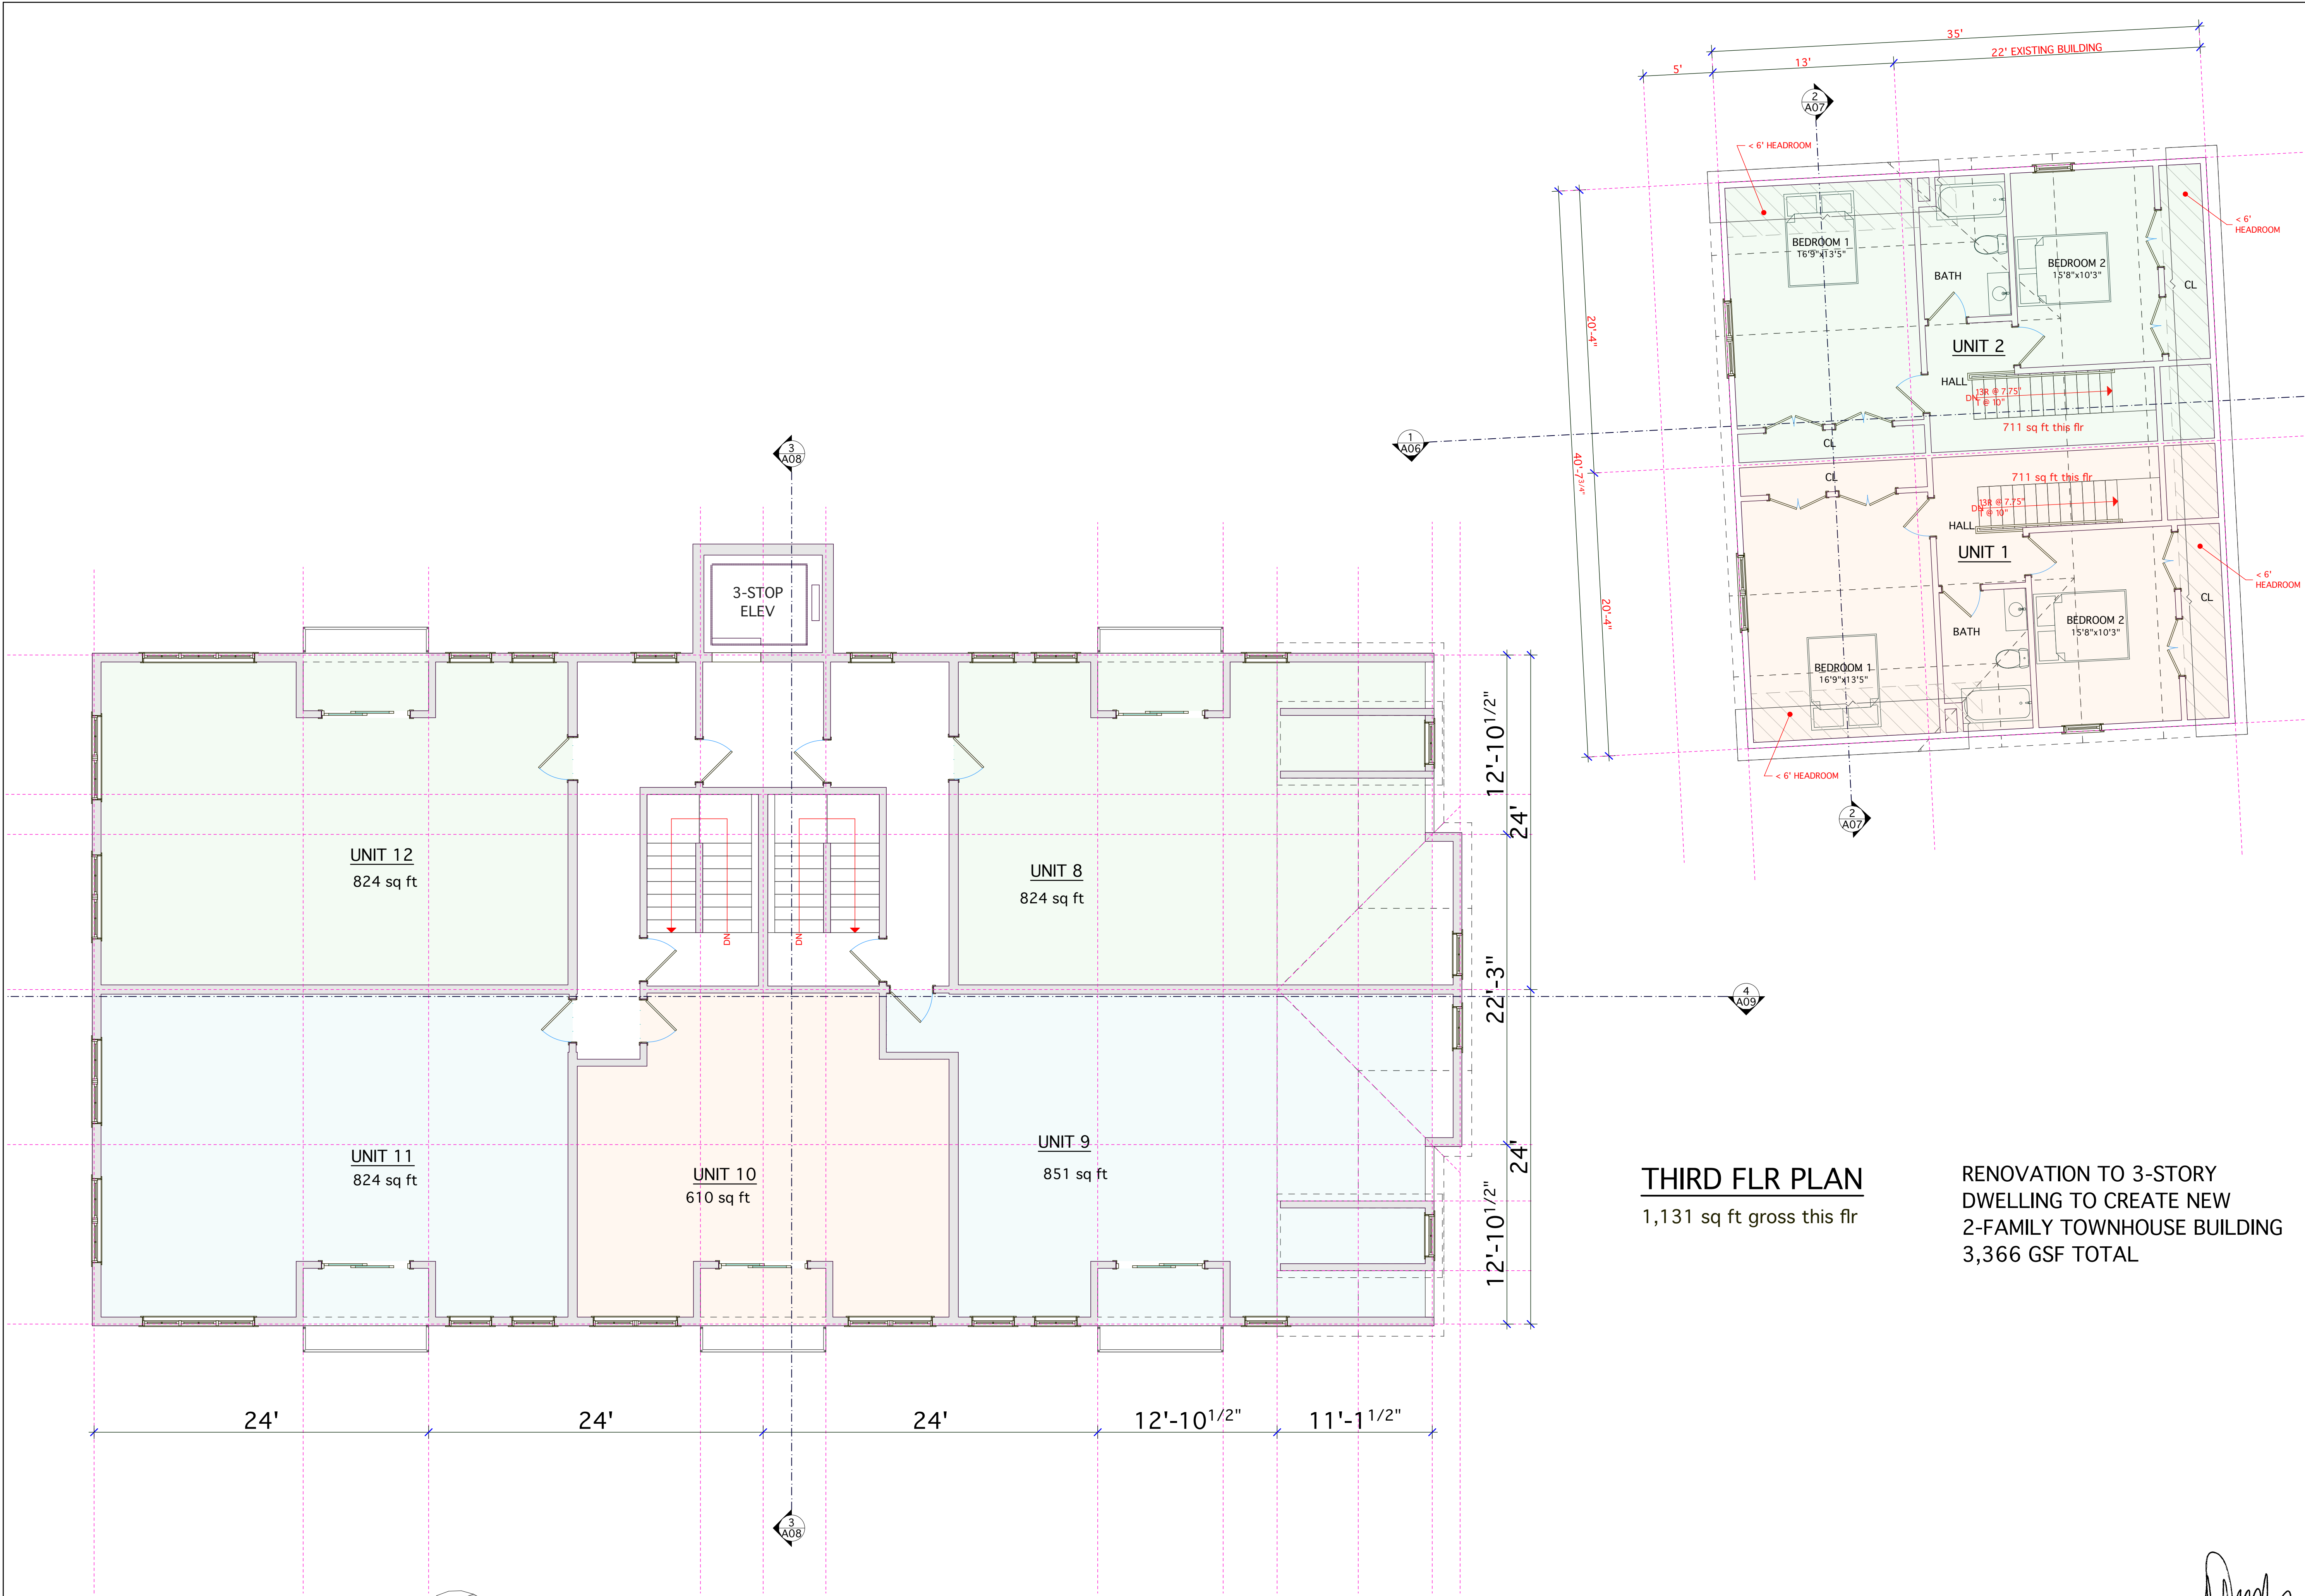


THIRD FLR PLAN
4,731 sq ft gross this flr

NEW 3-STORY, 10-UNIT
RESIDENTIAL ADDITION
W/GARAGE

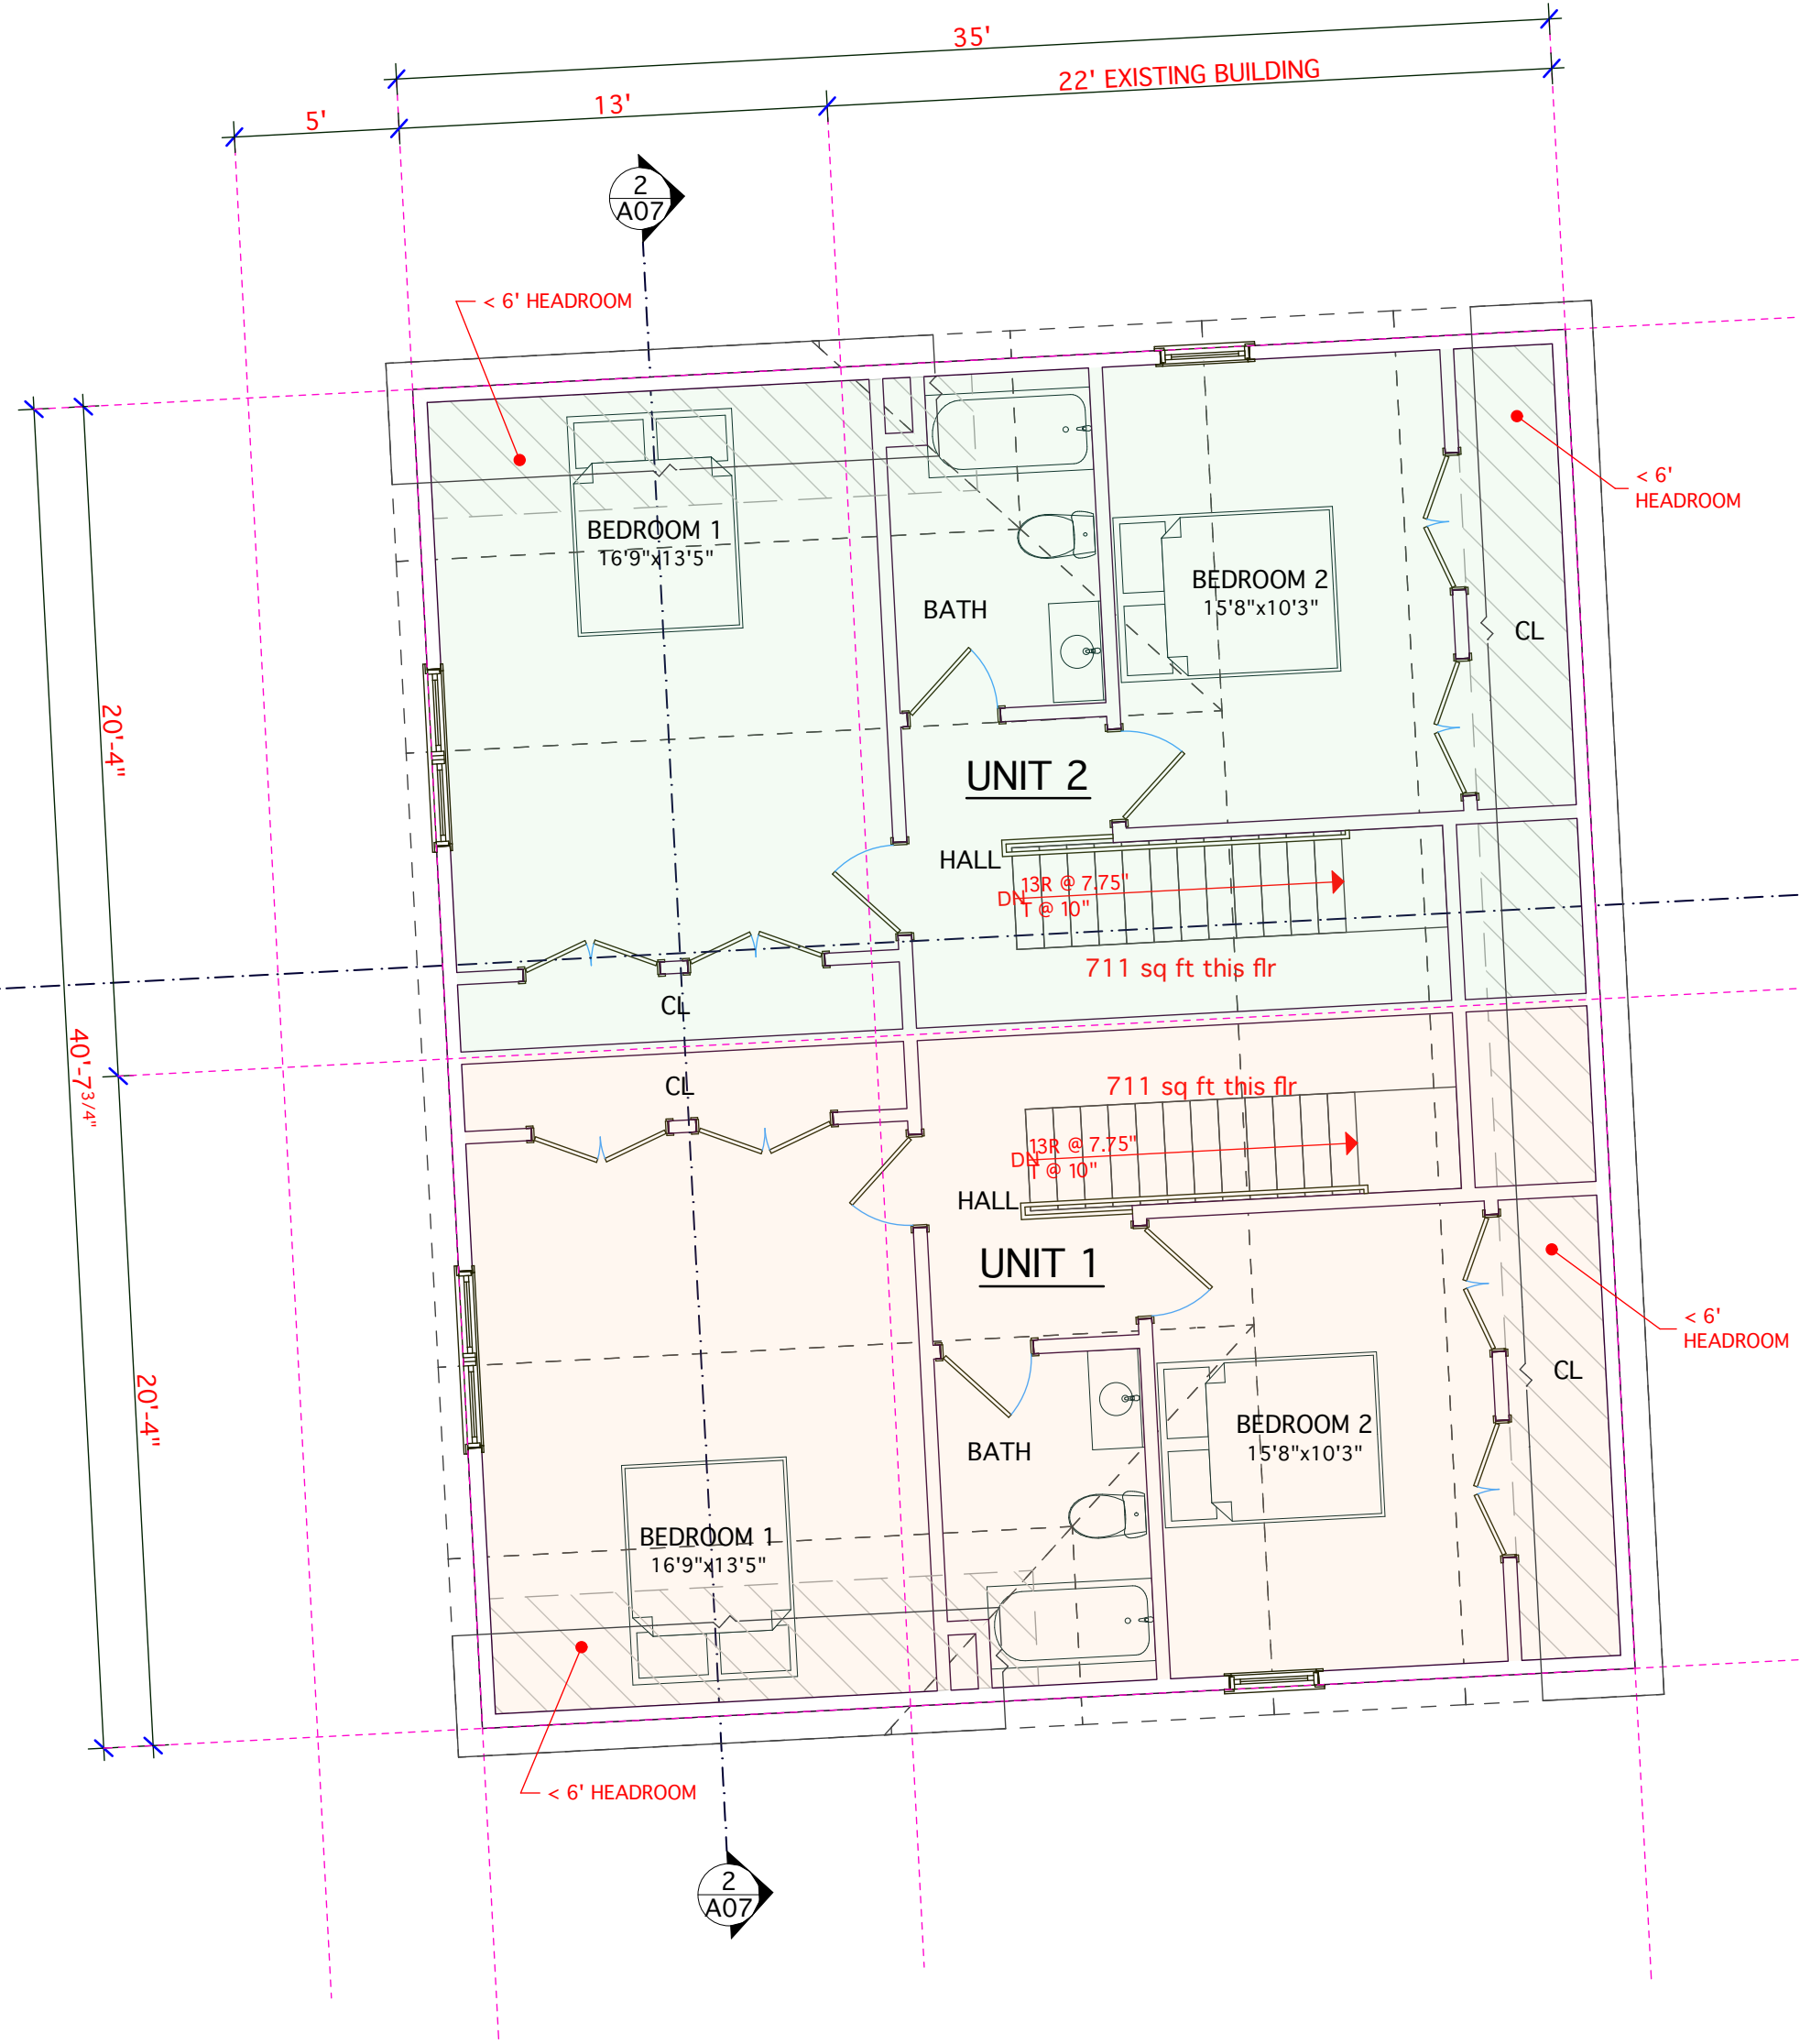

THIRD FLR PLAN
1,131 sq ft gross this flr

RENOVATION TO 3-STORY
DWELLING TO CREATE NEW
2-FAMILY TOWNHOUSE BUILDING
3,366 GSF TOTAL

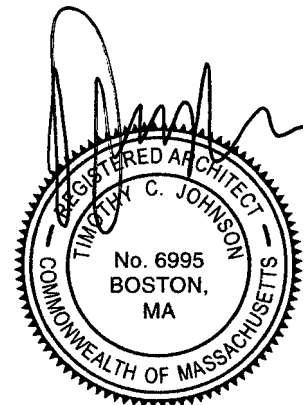

PROJECT ARCHITECT:
TIM JOHNSON ARCHITECT, LLC
599 EAST BROADWAY, STE. 102
BOSTON, MA 02127
TEL: 617-464-4363

PROPOSED 3-STORY, 12-UNIT
RESIDENTIAL DEVELOPMENT
(RENO/ ADDITION TO 1-FAMILY TO
CREATE MULTIFAMILY W/ GARAGE)
13 RIVER STREET
MATTAPAN, MA 02126

OWNER:
13 RIVER STREET DEVELOPMENT LLC
13 RIVER STREET
MATTAPAN, MA 02126
TEL: 617-438-7283

REVISIONS	
△	△
△	△
△	△
△	△
△	△

Tim Johnson Architect, LLC




SCHEMATIC DRAWING SET

DRAWING TITLE


THIRD FLOOR PLAN

DATE: 06/02/26 SC: 3/16" = 1'-0"


A04

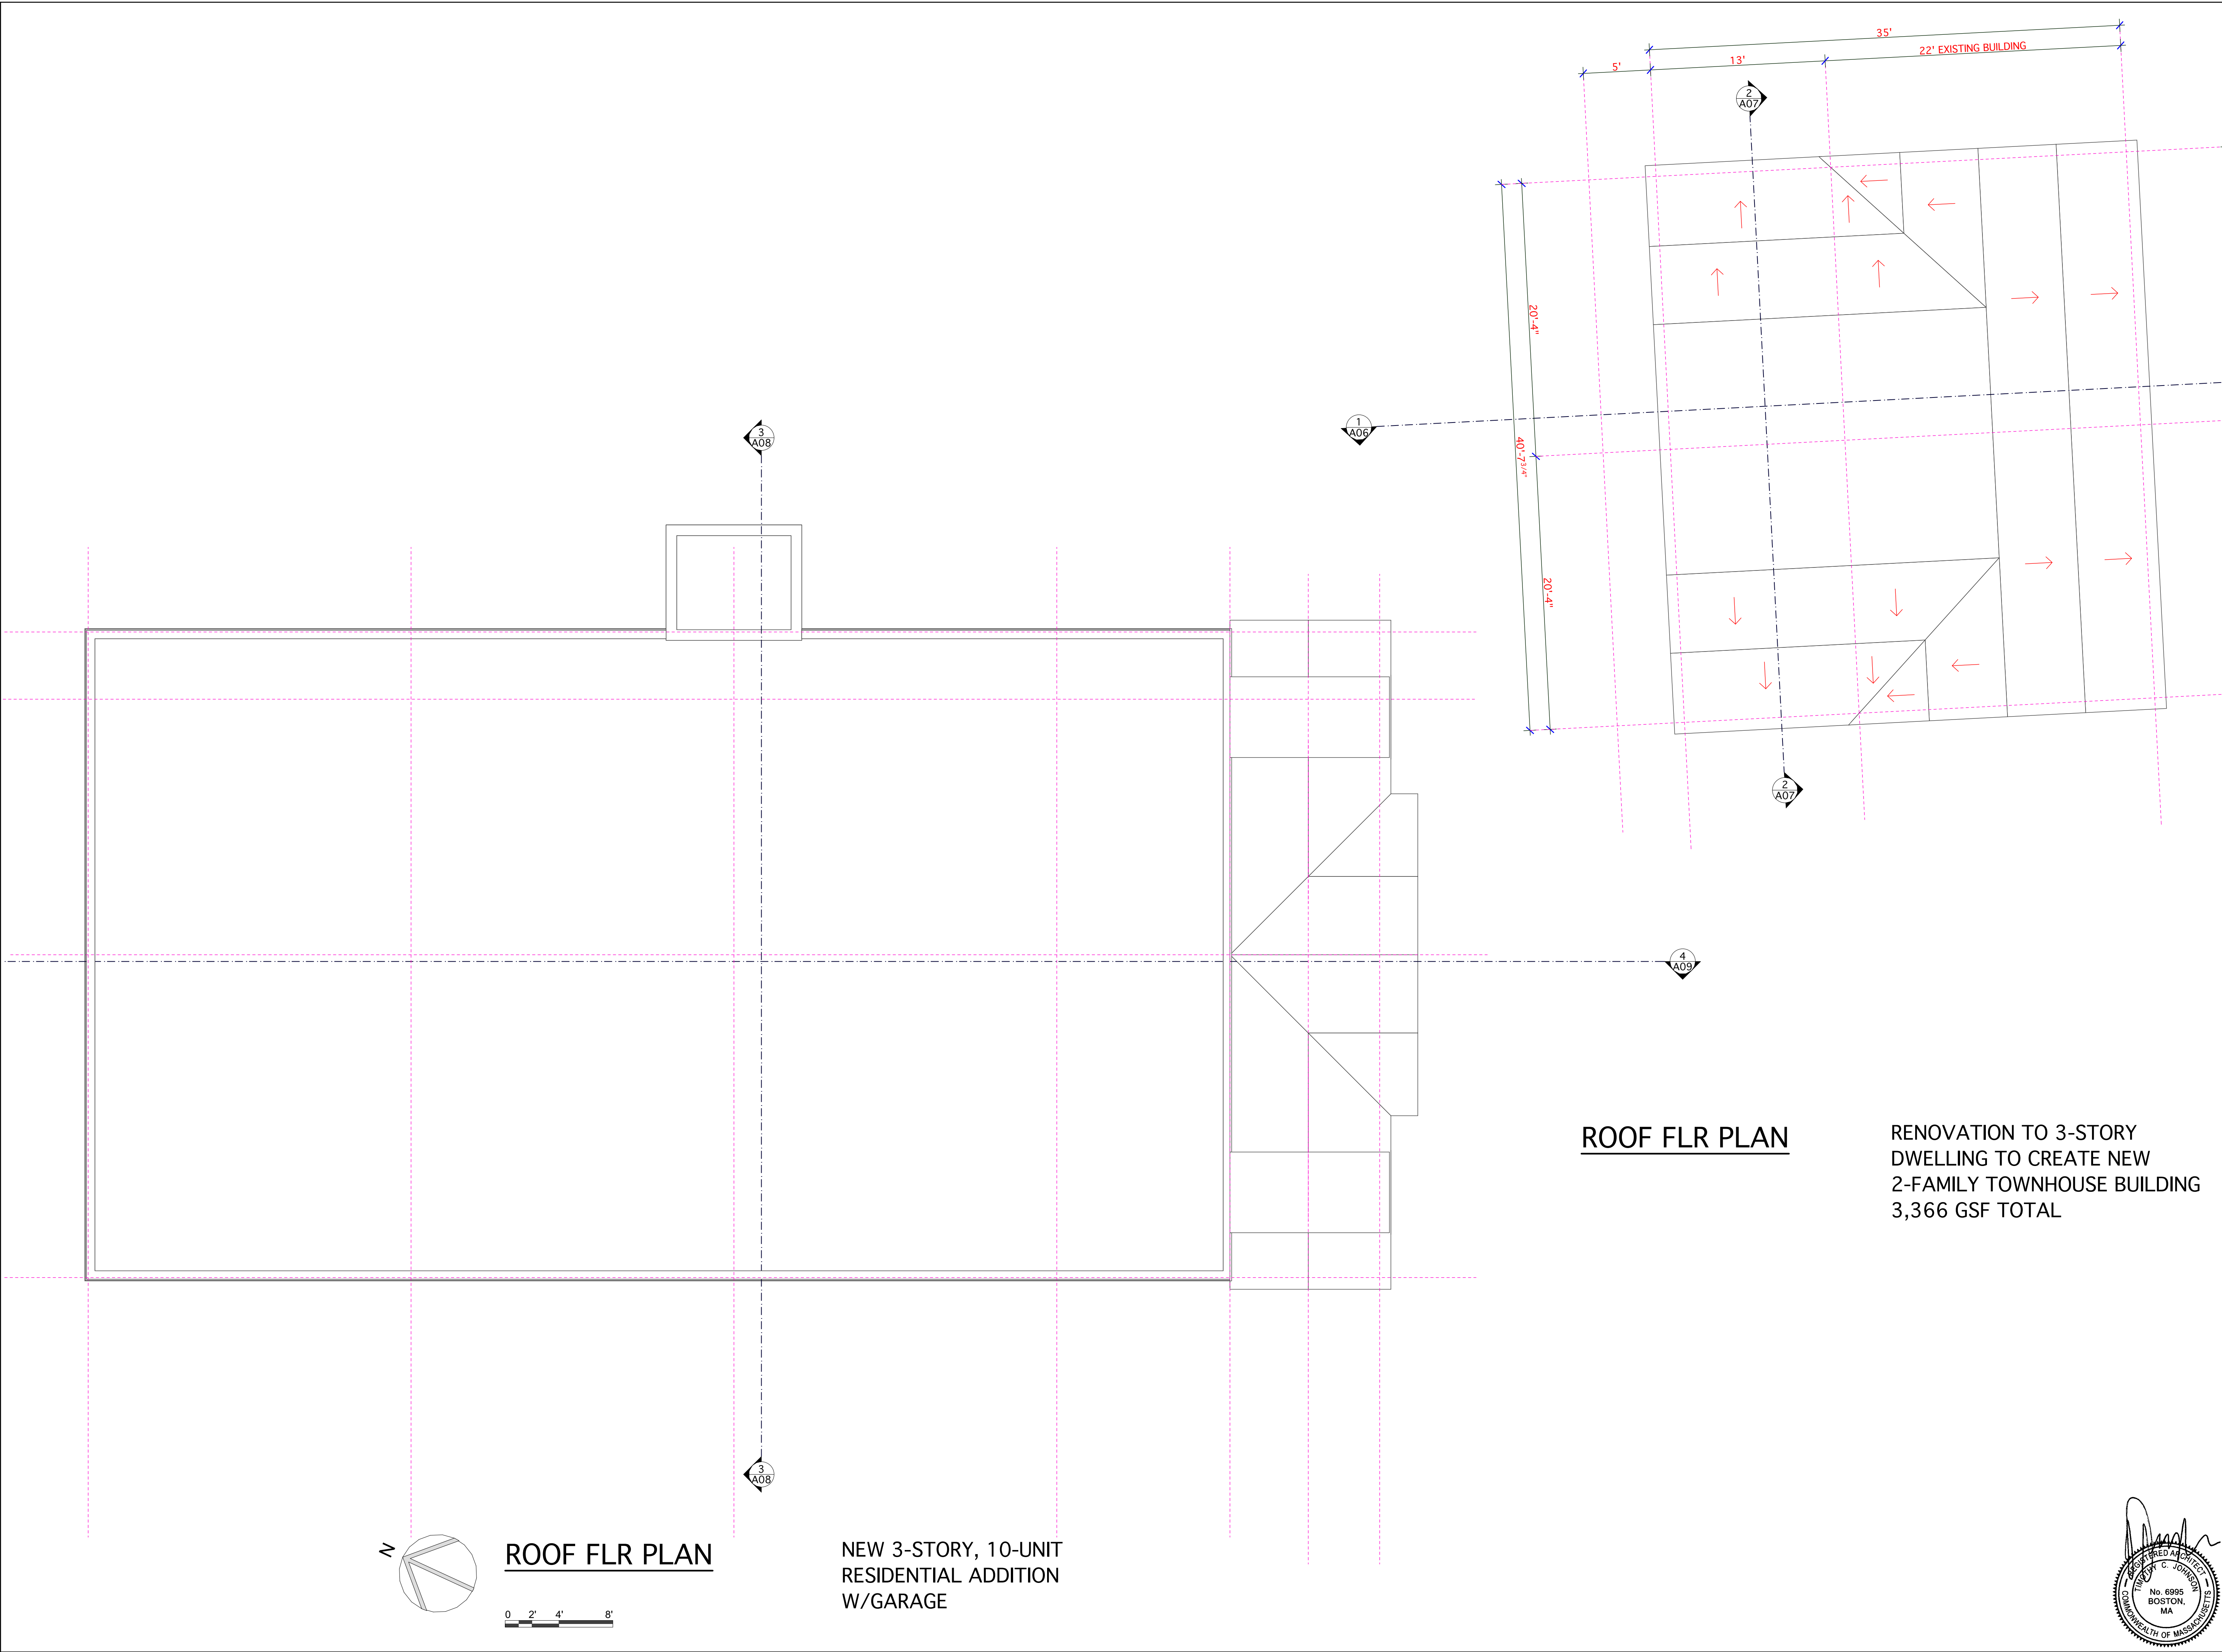


PROJECT ARCHITECT: TIM JOHNSON ARCHITECT, LLC 599 EAST BROADWAY, STE. 102 BOSTON, MA 02127 TEL: 617-464-4363			
PROPOSED 3-STORY, 12-UNIT RESIDENTIAL DEVELOPMENT (RENO/ ADDITION TO 1-FAMILY TO CREATE MULTI-FAMILY W/ GARAGE) 13 RIVER STREET MATTAPAN, MA 02126		OWNER: 13 RIVER STREET DEVELOPMENT LLC 13 RIVER STREET MATTAPAN, MA 02126 TEL: 617-438-7283	
REVISIONS			
△		△	
△		△	
△		△	
△		△	
△		△	
Tim Johnson Architect, LLC			
SCHEMATIC DRAWING SET			
DRAWING TITLE			
ROOF PLAN			
DATE: 06/02/26		SC: 3/16" = 1'-0"	
A05			

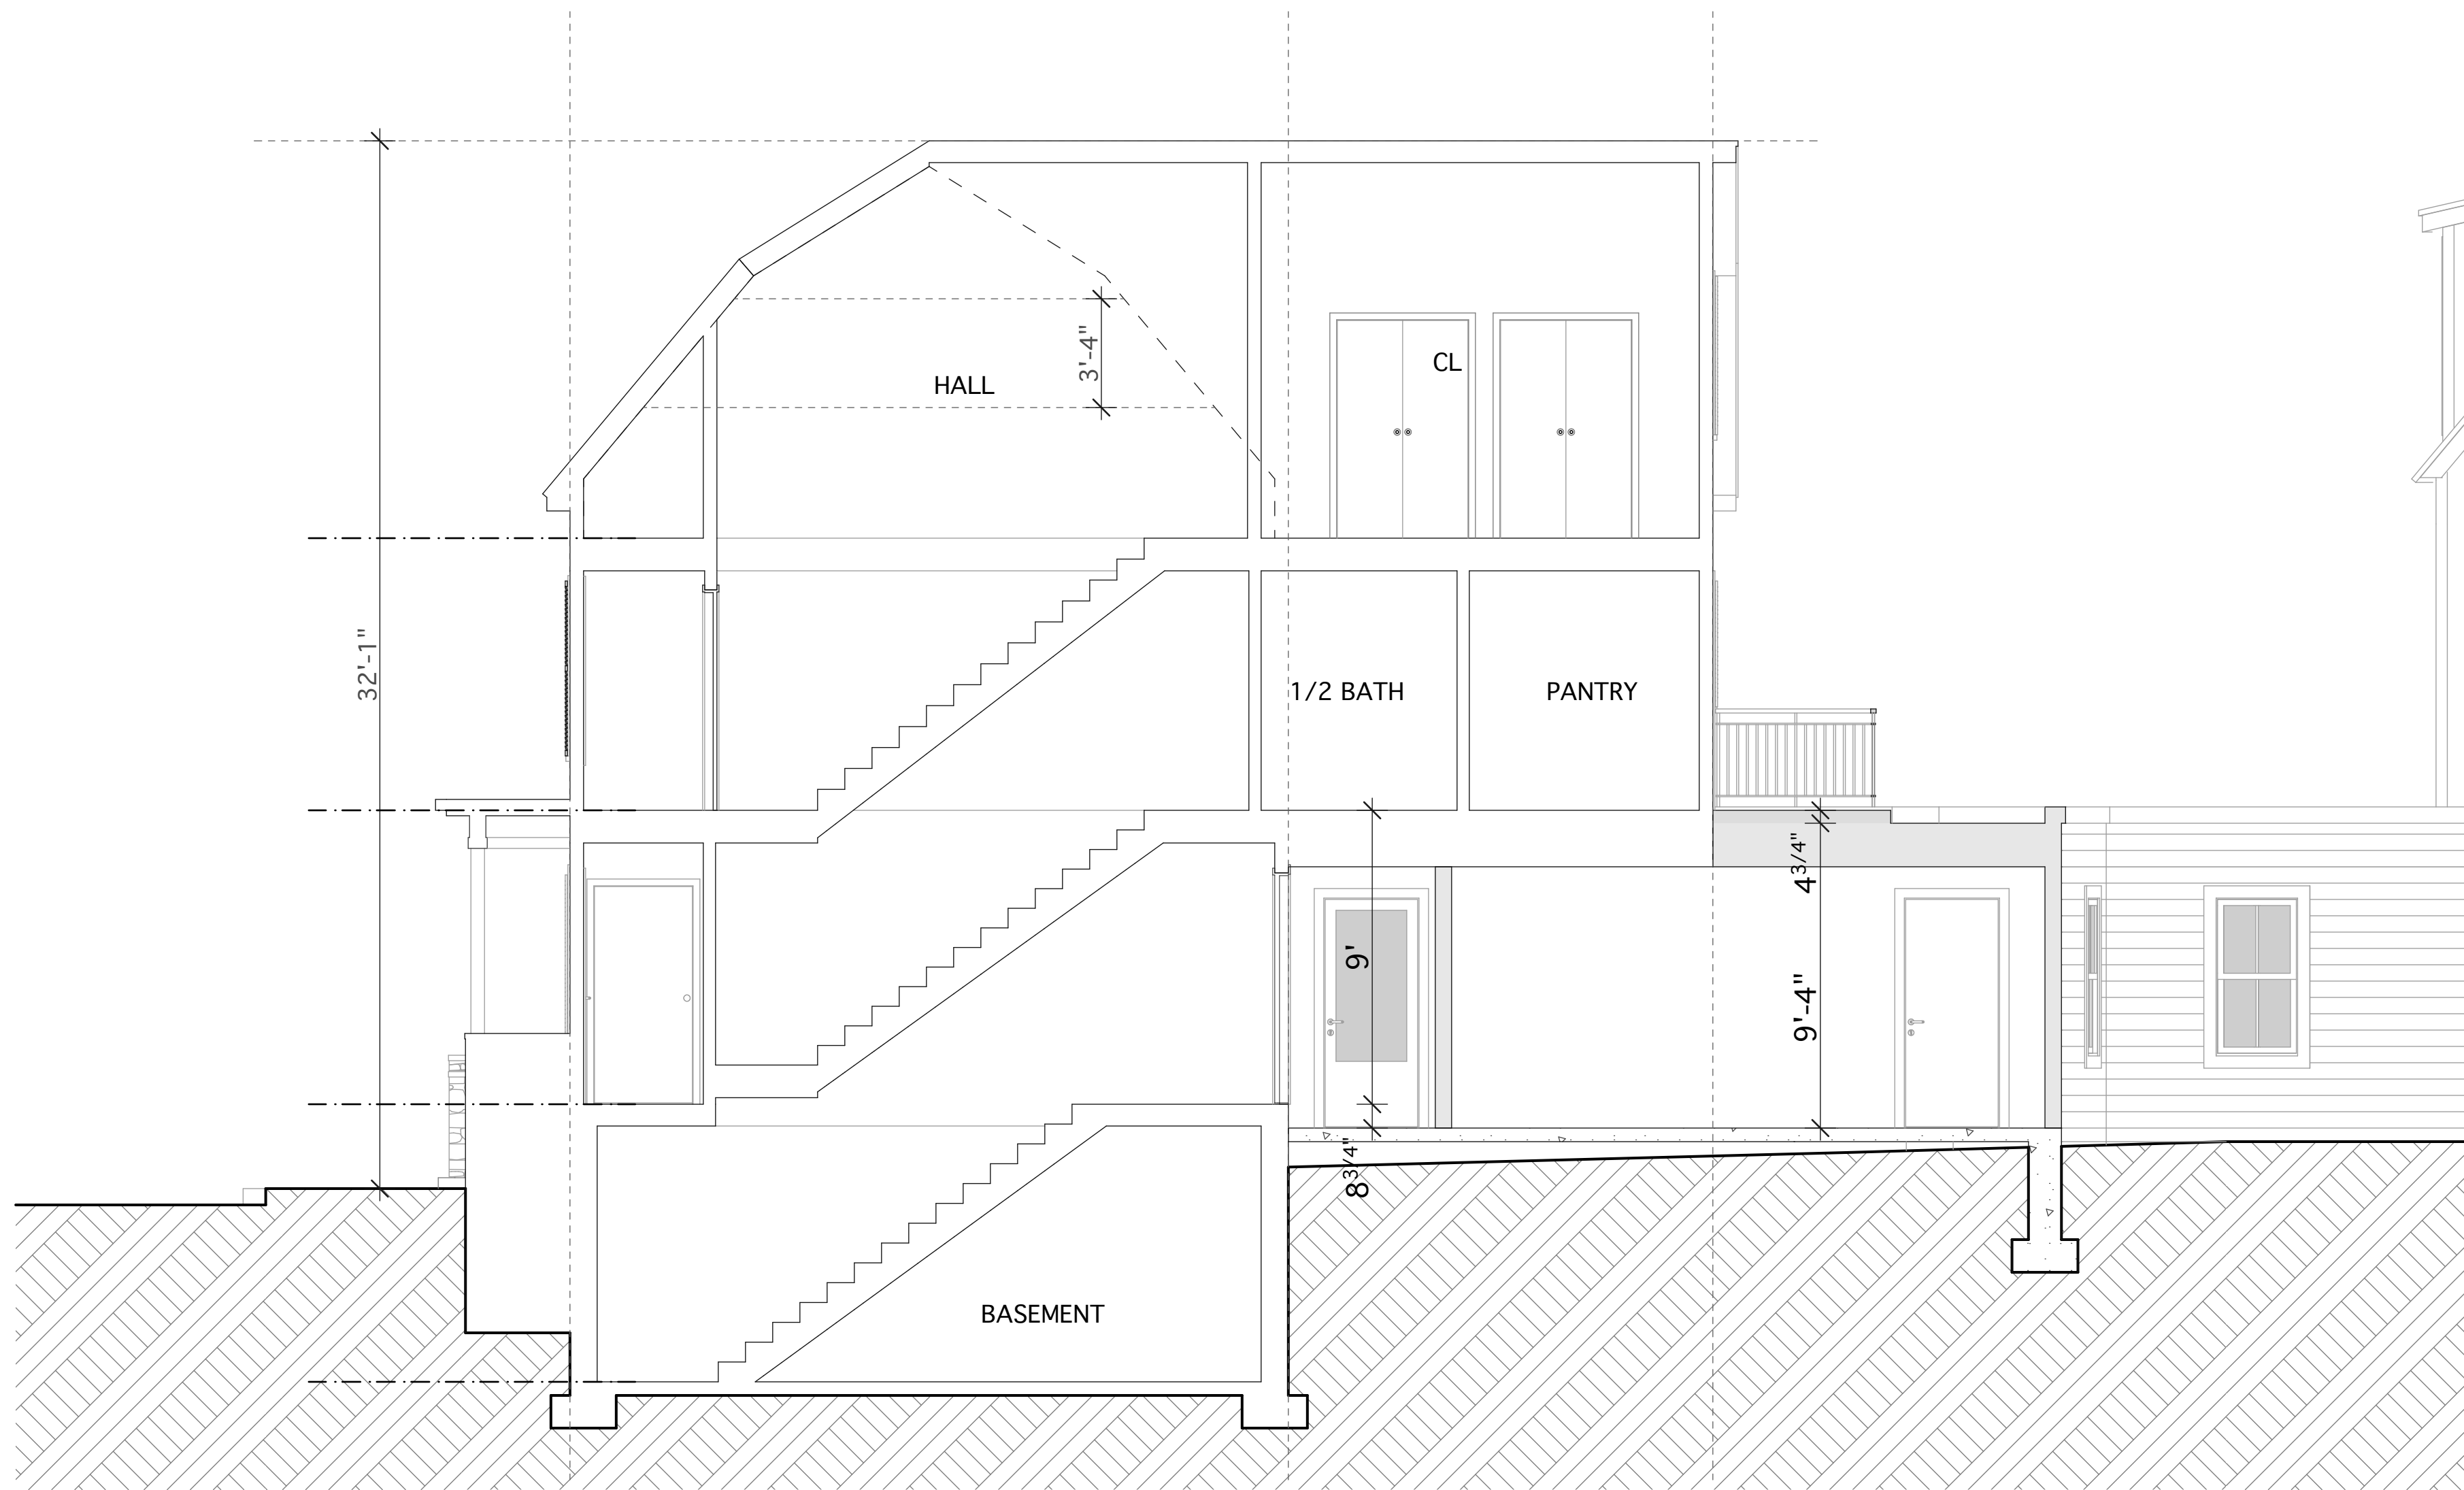



1-1 BUILDING SECTION

 


RENOVATION TO 3-STORY
DWELLING TO CREATE NEW
2-FAMILY TOWNHOUSE BUILDING

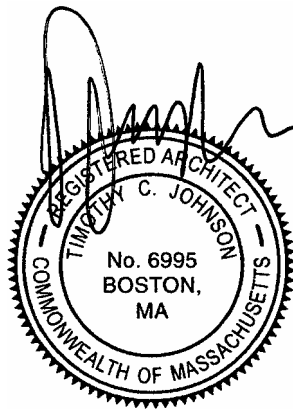

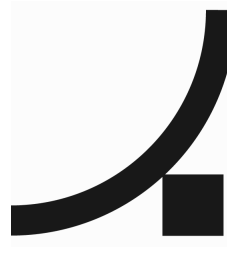
		PROJECT ARCHITECT: TIM JOHNSON ARCHITECT, LLC 599 EAST BROADWAY, STE. 102 BOSTON, MA 02127 TEL: 617-464-4363	
PROPOSED 3-STORY, 12-UNIT RESIDENTIAL DEVELOPMENT (RENO/ ADDITION TO 1-FAMILY TO CREATE MULTI-FAMILY W/ GARAGE) 13 RIVER STREET MATTAPAN, MA 02126		OWNER: 13 RIVER STREET DEVELOPMENT LLC 13 RIVER STREET MATTAPAN, MA 02126 TEL: 617-438-7283	
REVISIONS			
△		△	
△		△	
△		△	
△		△	
△		△	
Tim Johnson Architect, LLC			
TIM JOHNSON ARCHITECT, LLC			
SCHEMATIC DRAWING SET			
DRAWING TITLE 1-1 BUILDING SECTION - EXISTING BUILDING			
DATE: 06/02/26		SC: 1/4" = 1'-0"	
A06			

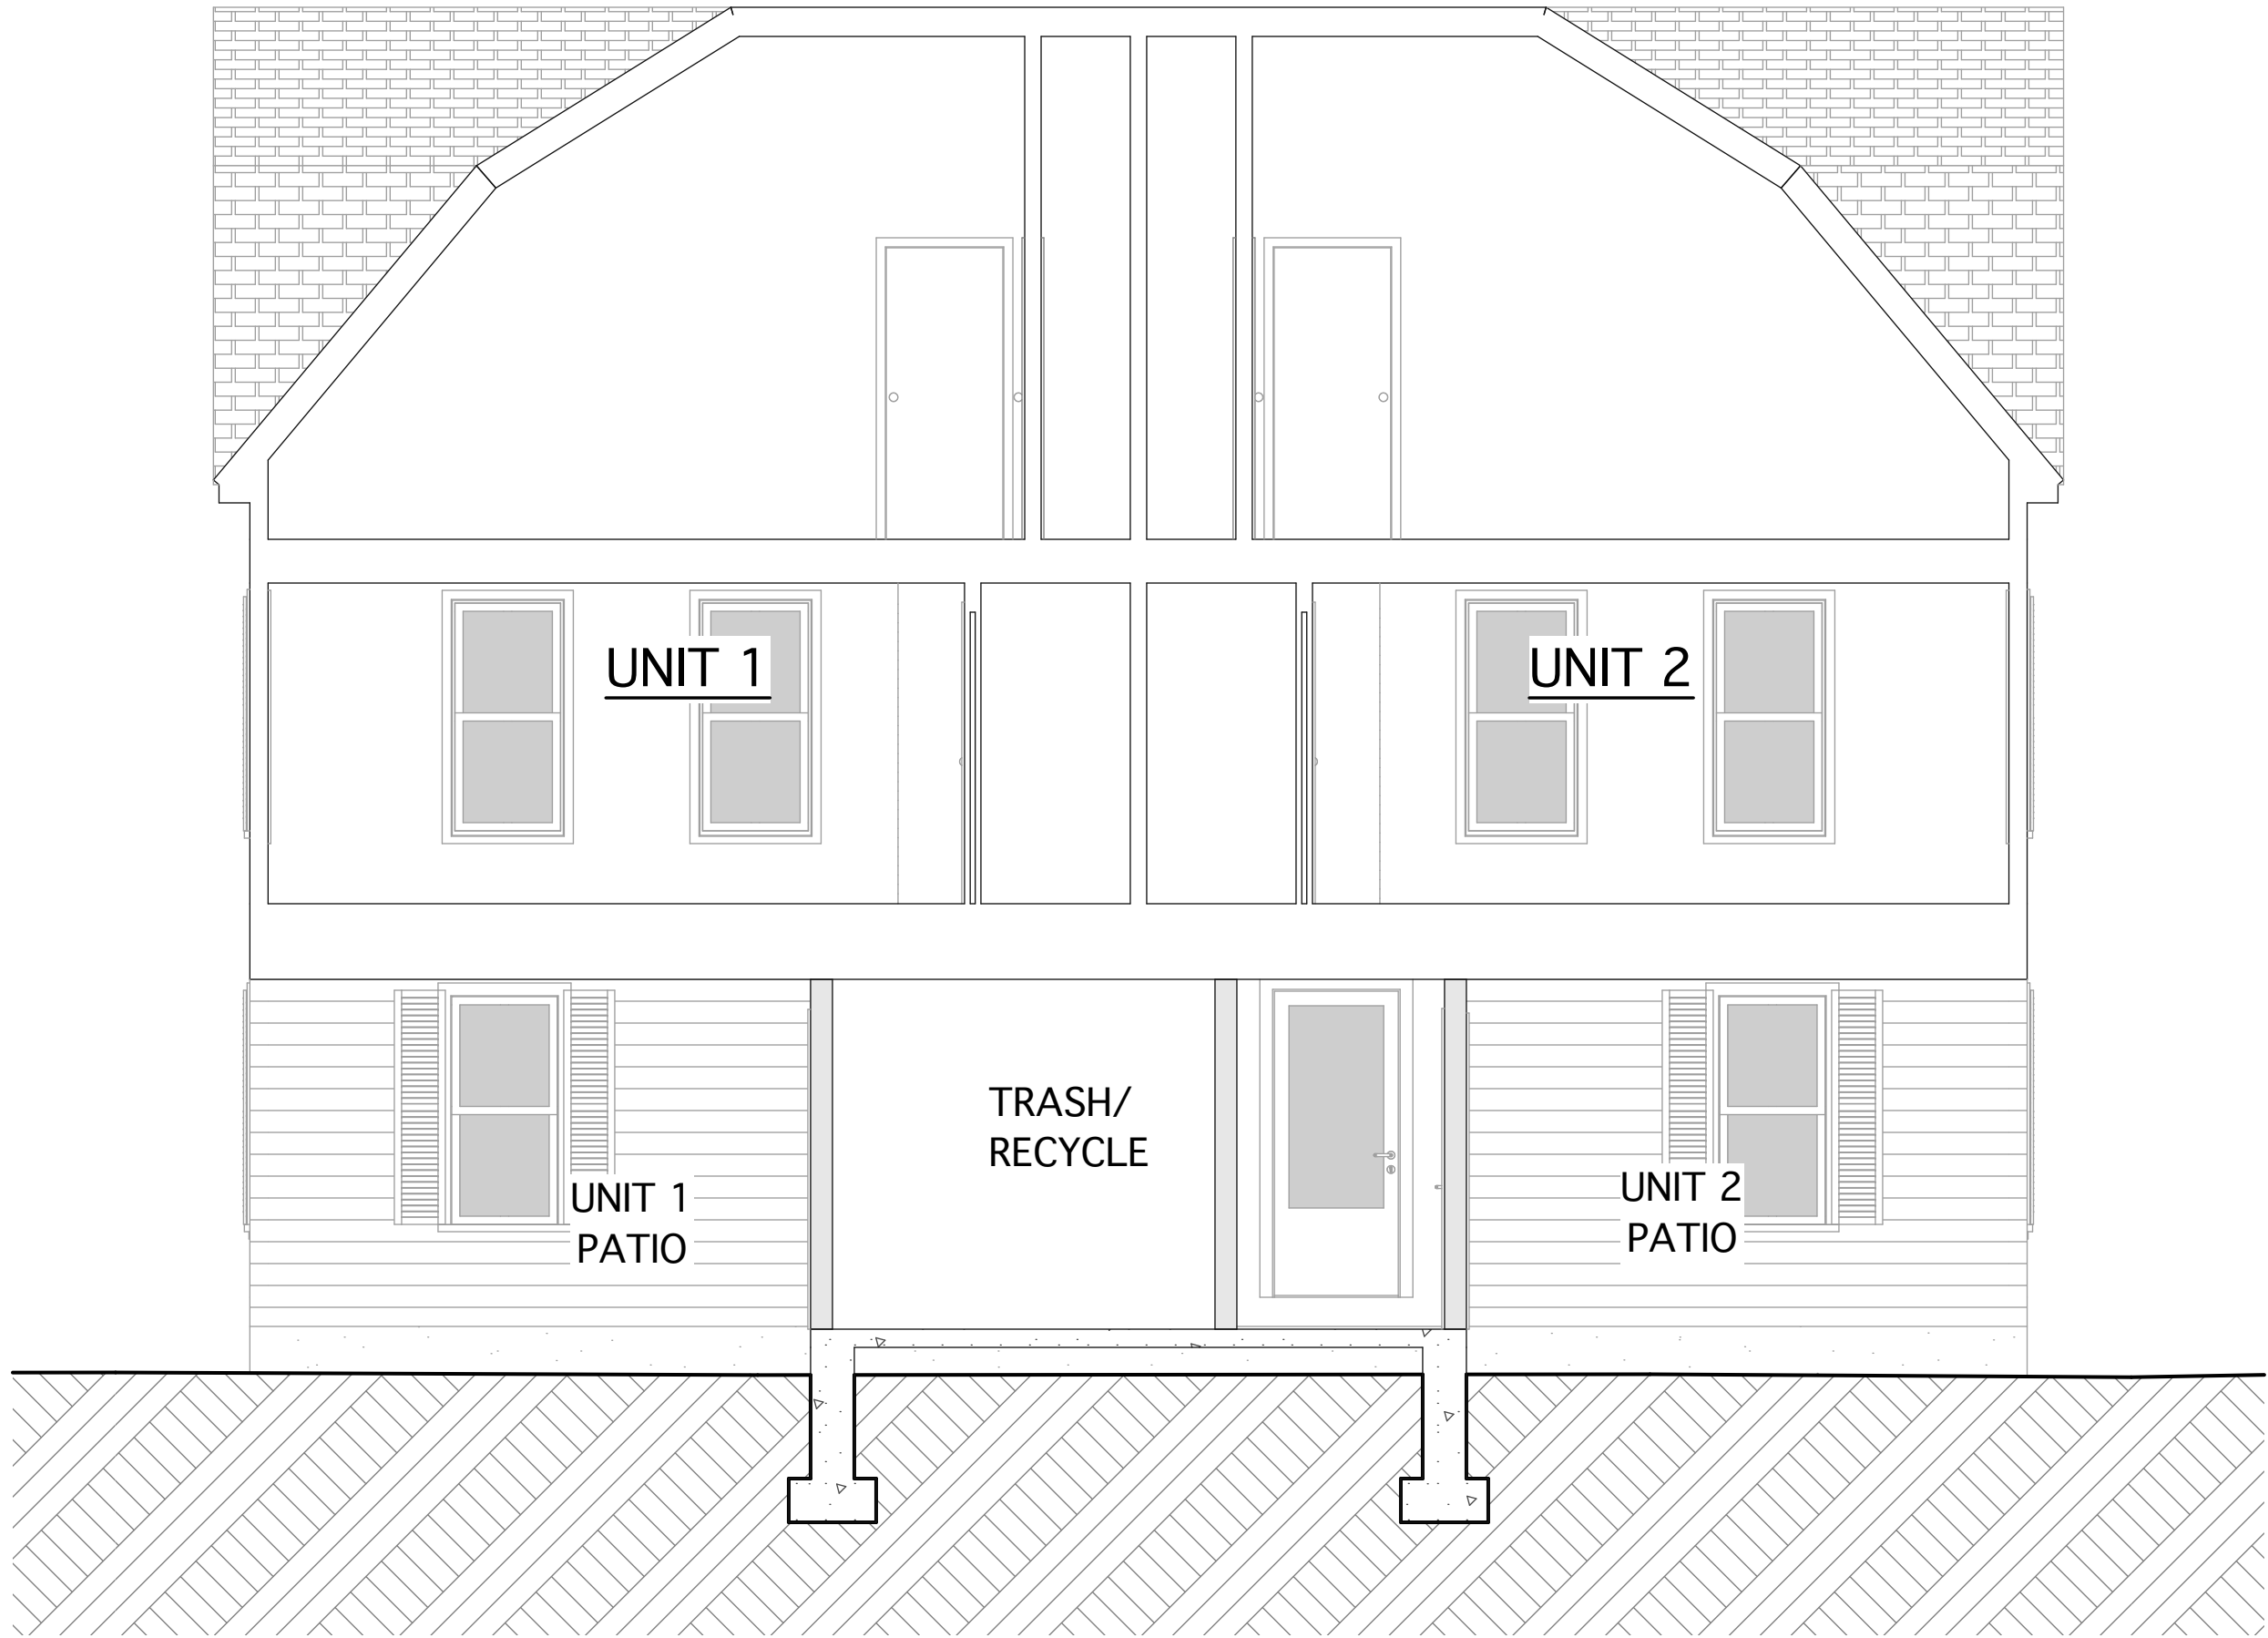




2-2 BUILDING SECTION

 



RENOVATION TO 3-STORY
DWELLING TO CREATE NEW
2-FAMILY TOWNHOUSE BUILDING

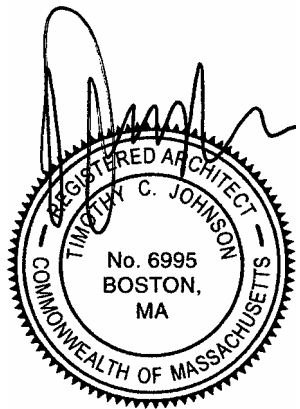

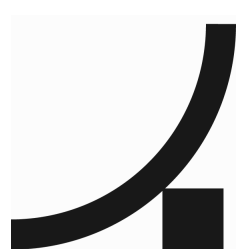
PROJECT ARCHITECT: TIM JOHNSON ARCHITECT, LLC 599 EAST BROADWAY, STE. 102 BOSTON, MA 02127 TEL: 617-464-4363			
PROPOSED 3-STORY, 12-UNIT RESIDENTIAL DEVELOPMENT (RENO/ ADDITION TO 1-FAMILY TO CREATE MULTI-FAMILY W/ GARAGE) 13 RIVER STREET MATTAPAN, MA 02126		OWNER: 13 RIVER STREET DEVELOPMENT LLC 13 RIVER STREET MATTAPAN, MA 02126 TEL: 617-438-7283	
REVISIONS			
△		△	
△		△	
△		△	
△		△	
△		△	
Tim Johnson Architect, LLC			
TIM JOHNSON ARCHITECT, LLC			
SCHEMATIC DRAWING SET			
DRAWING TITLE			
2-2 BUILDING SECTION - EXISTING BUILDING			
DATE: 06/02/26		SC: 1/4" = 1'-0"	
A07			

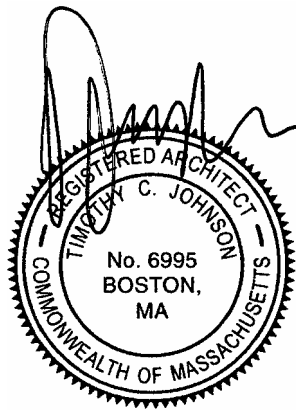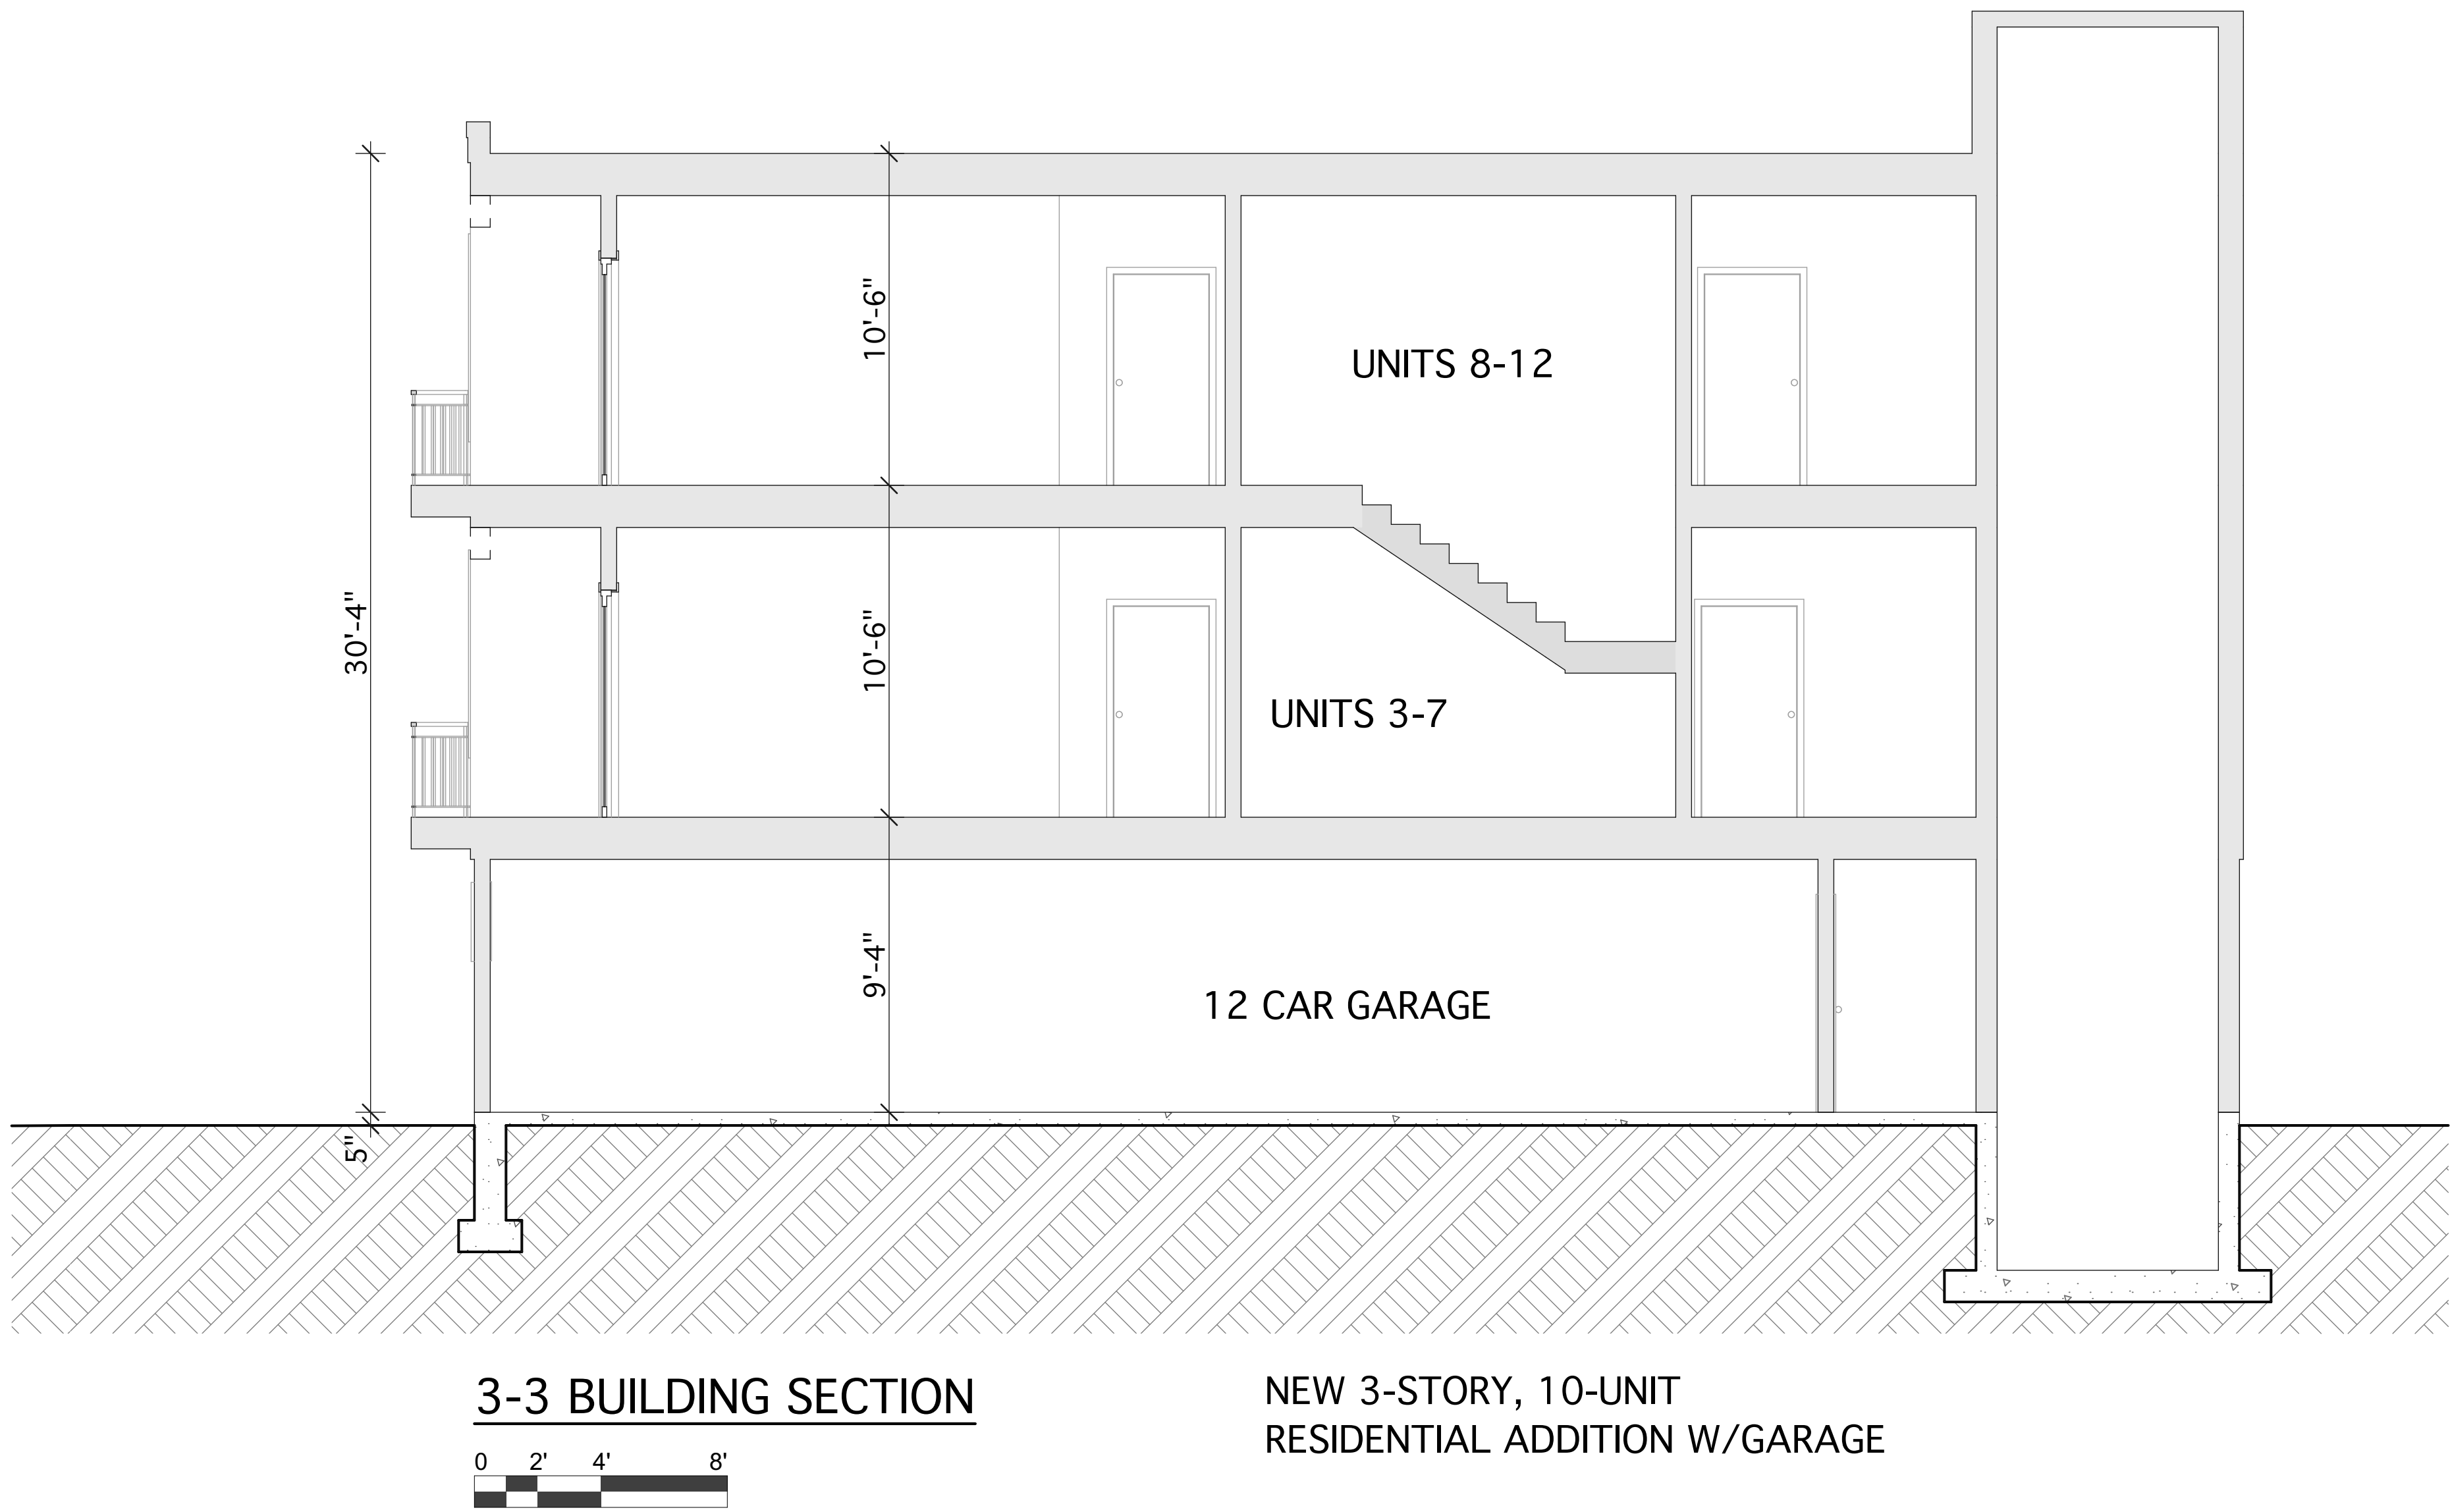

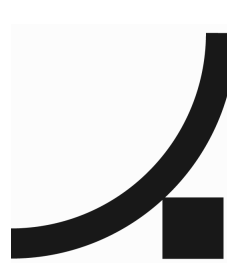
		PROJECT ARCHITECT: TIM JOHNSON ARCHITECT, LLC 599 EAST BROADWAY, STE. 102 BOSTON, MA 02127 TEL: 617-464-4363	
PROPOSED 3-STORY, 12-UNIT RESIDENTIAL DEVELOPMENT (RENO/ ADDITION TO 1-FAMILY TO CREATE MULTI-FAMILY W/ GARAGE) 13 RIVER STREET MATTAPAN, MA 02126		OWNER: 13 RIVER STREET DEVELOPMENT LLC 13 RIVER STREET MATTAPAN, MA 02126 TEL: 617-438-7283	
REVISIONS			
△		△	
△		△	
△		△	
△		△	
△		△	
Tim Johnson Architect, LLC			
TIM JOHNSON ARCHITECT, LLC			
SCHEMATIC DRAWING SET			
DRAWING TITLE			
3-3 BUILDING SECTION - NEW BUILDING			
DATE: 06/02/26		SC: 1/4" = 1'-0"	
A08			

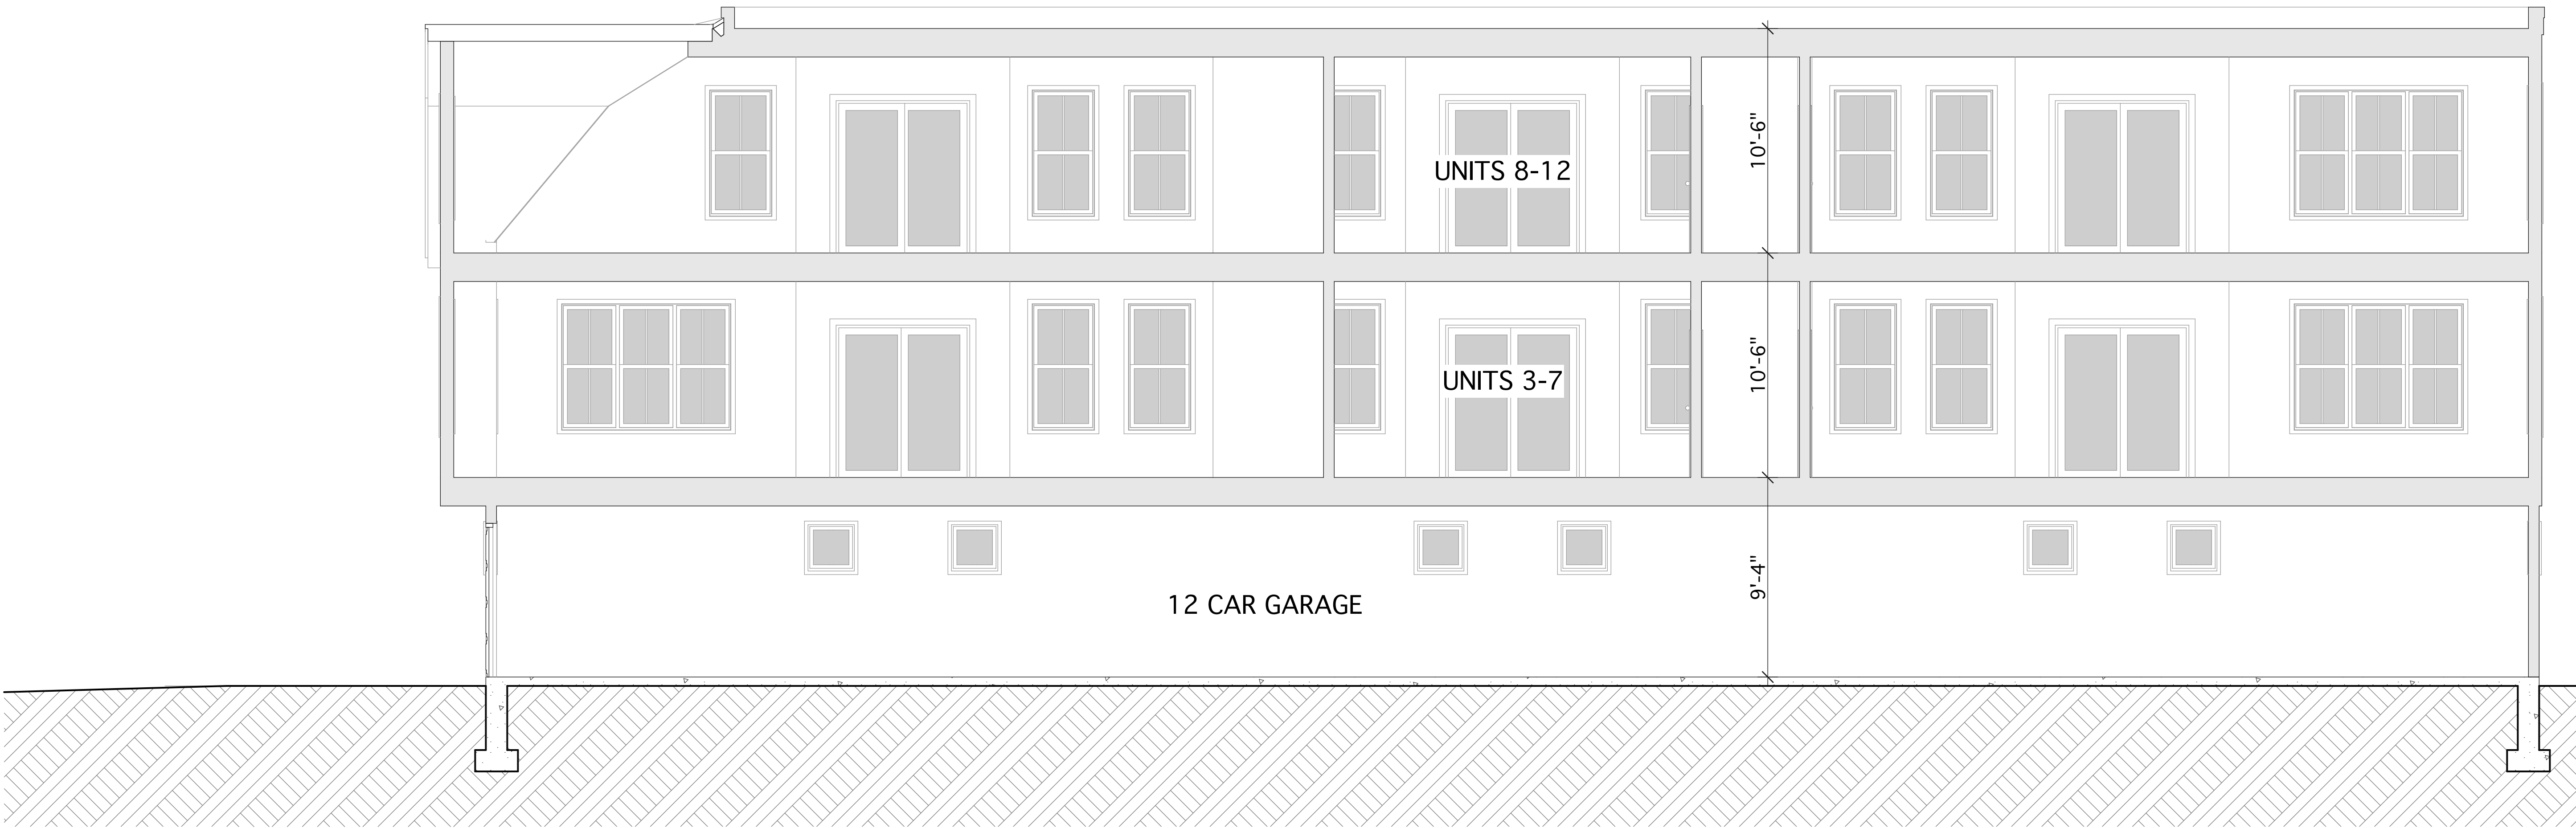


4-4 BUILDING SECTION

 


NEW 3-STORY, 10-UNIT
RESIDENTIAL ADDITION W/GARAGE

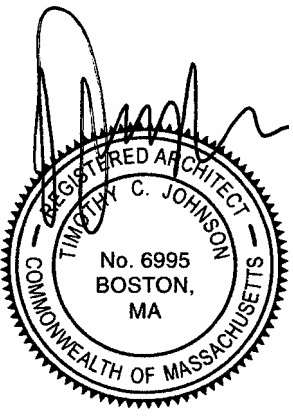

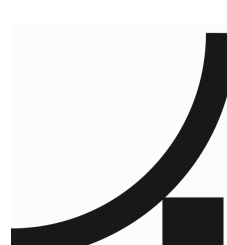
		PROJECT ARCHITECT: TIM JOHNSON ARCHITECT, LLC 599 EAST BROADWAY, STE. 102 BOSTON, MA 02127 TEL: 617-464-4363		
PROPOSED 3-STORY, 12-UNIT RESIDENTIAL DEVELOPMENT (RENO/ ADDITION TO 1-FAMILY TO CREATE MULTI-FAMILY W/ GARAGE) 13 RIVER STREET MATTAPAN, MA 02126		OWNER: 13 RIVER STREET DEVELOPMENT LLC 13 RIVER STREET MATTAPAN, MA 02126 TEL: 617-438-7283		
REVISIONS				
△		△		
△		△		
△		△		
△		△		
△		△		
Tim Johnson Architect, LLC				
TIM JOHNSON ARCHITECT, LLC				
SCHEMATIC DRAWING SET				
DRAWING TITLE				
4-4 BUILDING SECTION - NEW BUILDING				
DATE: 06/02/26		SC: 1/4" = 1'-0"		
A09				




SOUTH (STREET) ELEVATION

 


**NEW 3-STORY, 10-UNIT
RESIDENTIAL ADDITION W/GARAGE**

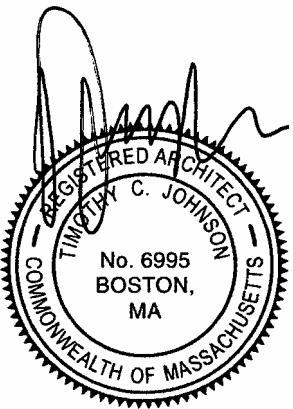

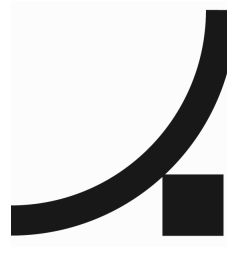PROJECT ARCHITECT: TIM JOHNSON ARCHITECT, LLC 599 EAST BROADWAY, STE. 102 BOSTON, MA 02127 TEL: 617-464-4363			
PROPOSED 3-STORY, 12-UNIT RESIDENTIAL DEVELOPMENT (RENO/ ADDITION TO 1-FAMILY TO CREATE MULTI-FAMILY W/ GARAGE) 13 RIVER STREET MATTAPAN, MA 02126		OWNER: 13 RIVER STREET DEVELOPMENT LLC 13 RIVER STREET MATTAPAN, MA 02126 TEL: 617-438-7283	
REVISIONS			
△		△	
△		△	
△		△	
△		△	
△		△	
Tim Johnson Architect, LLC			
TIM JOHNSON ARCHITECT, LLC			
SCHEMATIC DRAWING SET			
DRAWING TITLE SOUTH (STREET) ELEVATION - NEW BUILDING			
DATE: 06/02/26		SC: 1/4" = 1'-0"	
A10			




WEST ELEVATION

 

NEW 3-STORY, 10-UNIT
RESIDENTIAL ADDITION W/GARAGE

RENOVATION TO 3-STORY
DWELLING TO CREATE NEW
2-FAMILY TOWNHOUSE BUILDING

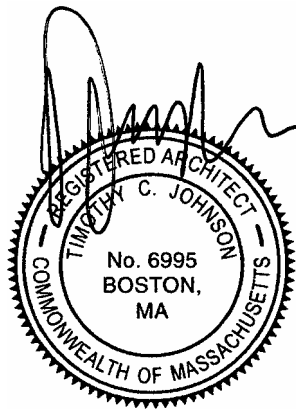


PROJECT ARCHITECT: TIM JOHNSON ARCHITECT, LLC 599 EAST BROADWAY, STE. 102 BOSTON, MA 02127 TEL: 617-464-4363					
PROPOSED 3-STORY, 12-UNIT RESIDENTIAL DEVELOPMENT (RENO/ ADDITION TO 1-FAMILY TO CREATE MULTI-FAMILY W/ GARAGE) 13 RIVER STREET MATTAPAN, MA 02126		OWNER: 13 RIVER STREET DEVELOPMENT LLC 13 RIVER STREET MATTAPAN, MA 02126 TEL: 617-438-7283			
REVISIONS					
△		△			
△		△			
△		△			
△		△			
△		△			
Tim Johnson Architect, LLC					
TIM JOHNSON ARCHITECT, LLC					
SCHEMATIC DRAWING SET					
DRAWING TITLE					
WEST ELEVATION - NEW BUILDING					
DATE: 06/02/26			SC: 1/4" = 1'-0"		
A11					




RENOVATION TO 3-STORY
DWELLING TO CREATE NEW
2-FAMILY TOWNHOUSE BUILDING

WEST (REAR) ELEVATION

 

NEW 3-STORY, 10-UNIT
RESIDENTIAL ADDITION W/GARAGE

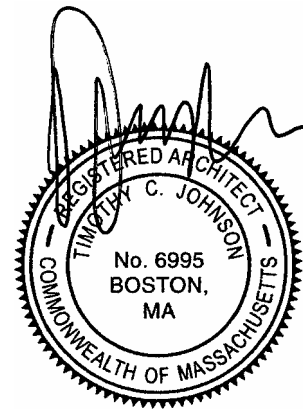

PROJECT ARCHITECT:
TIM JOHNSON ARCHITECT, LLC
599 EAST BROADWAY, STE. 102
BOSTON, MA 02127
TEL: 617-464-4363

PROPOSED 3-STORY, 12-UNIT
RESIDENTIAL DEVELOPMENT
(RENO/ ADDITION TO 1-FAMILY TO
CREATE MULTI-FAMILY W/ GARAGE)
13 RIVER STREET
MATTAPAN, MA 02126

OWNER:
13 RIVER STREET DEVELOPMENT LLC
13 RIVER STREET
MATTAPAN, MA 02126
TEL: 617-438-7283

REVISIONS

△	△
△	△
△	△
△	△
△	△

Tim Johnson Architect, LLC



SCHEMATIC DRAWING SET

DRAWING TITLE
**NORTH (REAR)
ELEVATION - NEW
BUILDING**


DATE: 06/02/26 SC: 1/4" = 1'-0"

A12





RENOVATION TO 3-STORY
DWELLING TO CREATE NEW
2-FAMILY TOWNHOUSE BUILDING

EAST ELEVATION

 

NEW 3-STORY, 10-UNIT
RESIDENTIAL ADDITION W/GARAGE

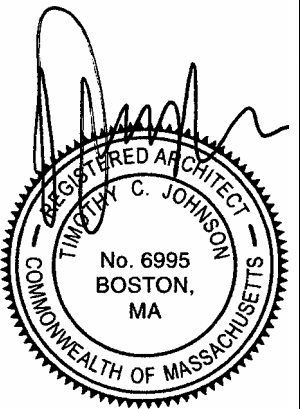


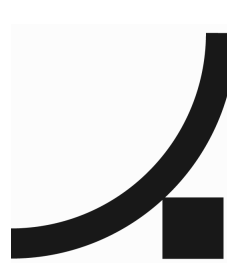PROJECT ARCHITECT: TIM JOHNSON ARCHITECT, LLC 599 EAST BROADWAY, STE. 102 BOSTON, MA 02127 TEL: 617-464-4363			
PROPOSED 3-STORY, 12-UNIT RESIDENTIAL DEVELOPMENT (RENO/ ADDITION TO 1-FAMILY TO CREATE MULTI-FAMILY W/ GARAGE) 13 RIVER STREET MATTAPAN, MA 02126	OWNER: 13 RIVER STREET DEVELOPMENT LLC 13 RIVER STREET MATTAPAN, MA 02126 TEL: 617-438-7283		
REVISIONS			
△	△		
△	△		
△	△		
△	△		
△	△		
Tim Johnson Architect, LLC			
TIM JOHNSON ARCHITECT, LLC			
SCHEMATIC DRAWING SET			
DRAWING TITLE			
EAST ELEVATION - NEW BUILDING			
DATE: 06/02/26		SC: 1/4" = 1'-0"	
A13			





NEW 3-STORY, 10-UNIT
RESIDENTIAL ADDITION W/GARAGE

SOUTH (STREET) ELEVATION

 

RENOVATION TO 3-STORY
DWELLING TO CREATE NEW
2-FAMILY TOWNHOUSE BUILDING

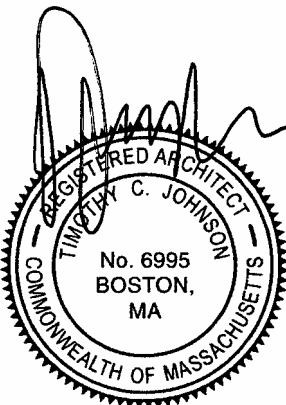


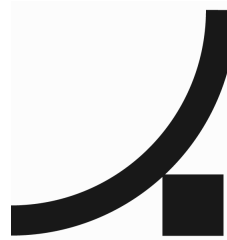PROJECT ARCHITECT: TIM JOHNSON ARCHITECT, LLC 599 EAST BROADWAY, STE. 102 BOSTON, MA 02127 TEL: 617-464-4363			
PROPOSED 3-STORY, 12-UNIT RESIDENTIAL DEVELOPMENT (RENO/ ADDITION TO 1-FAMILY TO CREATE MULTI-FAMILY W/ GARAGE) 13 RIVER STREET MATTAPAN, MA 02126		OWNER: 13 RIVER STREET DEVELOPMENT LLC 13 RIVER STREET MATTAPAN, MA 02126 TEL: 617-438-7283	
REVISIONS			
△		△	
△		△	
△		△	
△		△	
△		△	
Tim Johnson Architect, LLC			
 TIM JOHNSON ARCHITECT, LLC			
SCHEMATIC DRAWING SET			
DRAWING TITLE			
SOUTH (STREET) ELEVATION - EXISTING BUILDING			
DATE: 06/02/26		SC: 1/4" = 1'-0"	
A14			



NEW 3-STORY, 10-UNIT
RESIDENTIAL ADDITION W/GARAGE

WEST (DRIVEWAY) ELEVATION

 


RENOVATION TO 3-STORY
DWELLING TO CREATE NEW
2-FAMILY TOWNHOUSE BUILDING



SCHEMATIC DRAWING SET

DRAWING TITLE
**WEST (DRIVEWAY)
ELEVATION -
EXISTING BUILDING**

DATE: 06/02/26 SC: 1/4" = 1'-0"

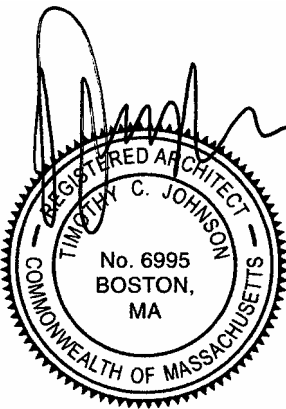


A15


PROJECT ARCHITECT:
TIM JOHNSON ARCHITECT, LLC
599 EAST BROADWAY, STE. 102
BOSTON, MA 02127
TEL: 617-464-4363

PROPOSED 3-STORY, 12-UNIT
RESIDENTIAL DEVELOPMENT
(RENO/ ADDITION TO 1-FAMILY TO
CREATE MULT-FAMILY W/ GARAGE)
13 RIVER STREET
MATTAPAN, MA 02126

OWNER:
13 RIVER STREET DEVELOPMENT LLC
13 RIVER STREET
MATTAPAN, MA 02126
TEL: 617-438-7283

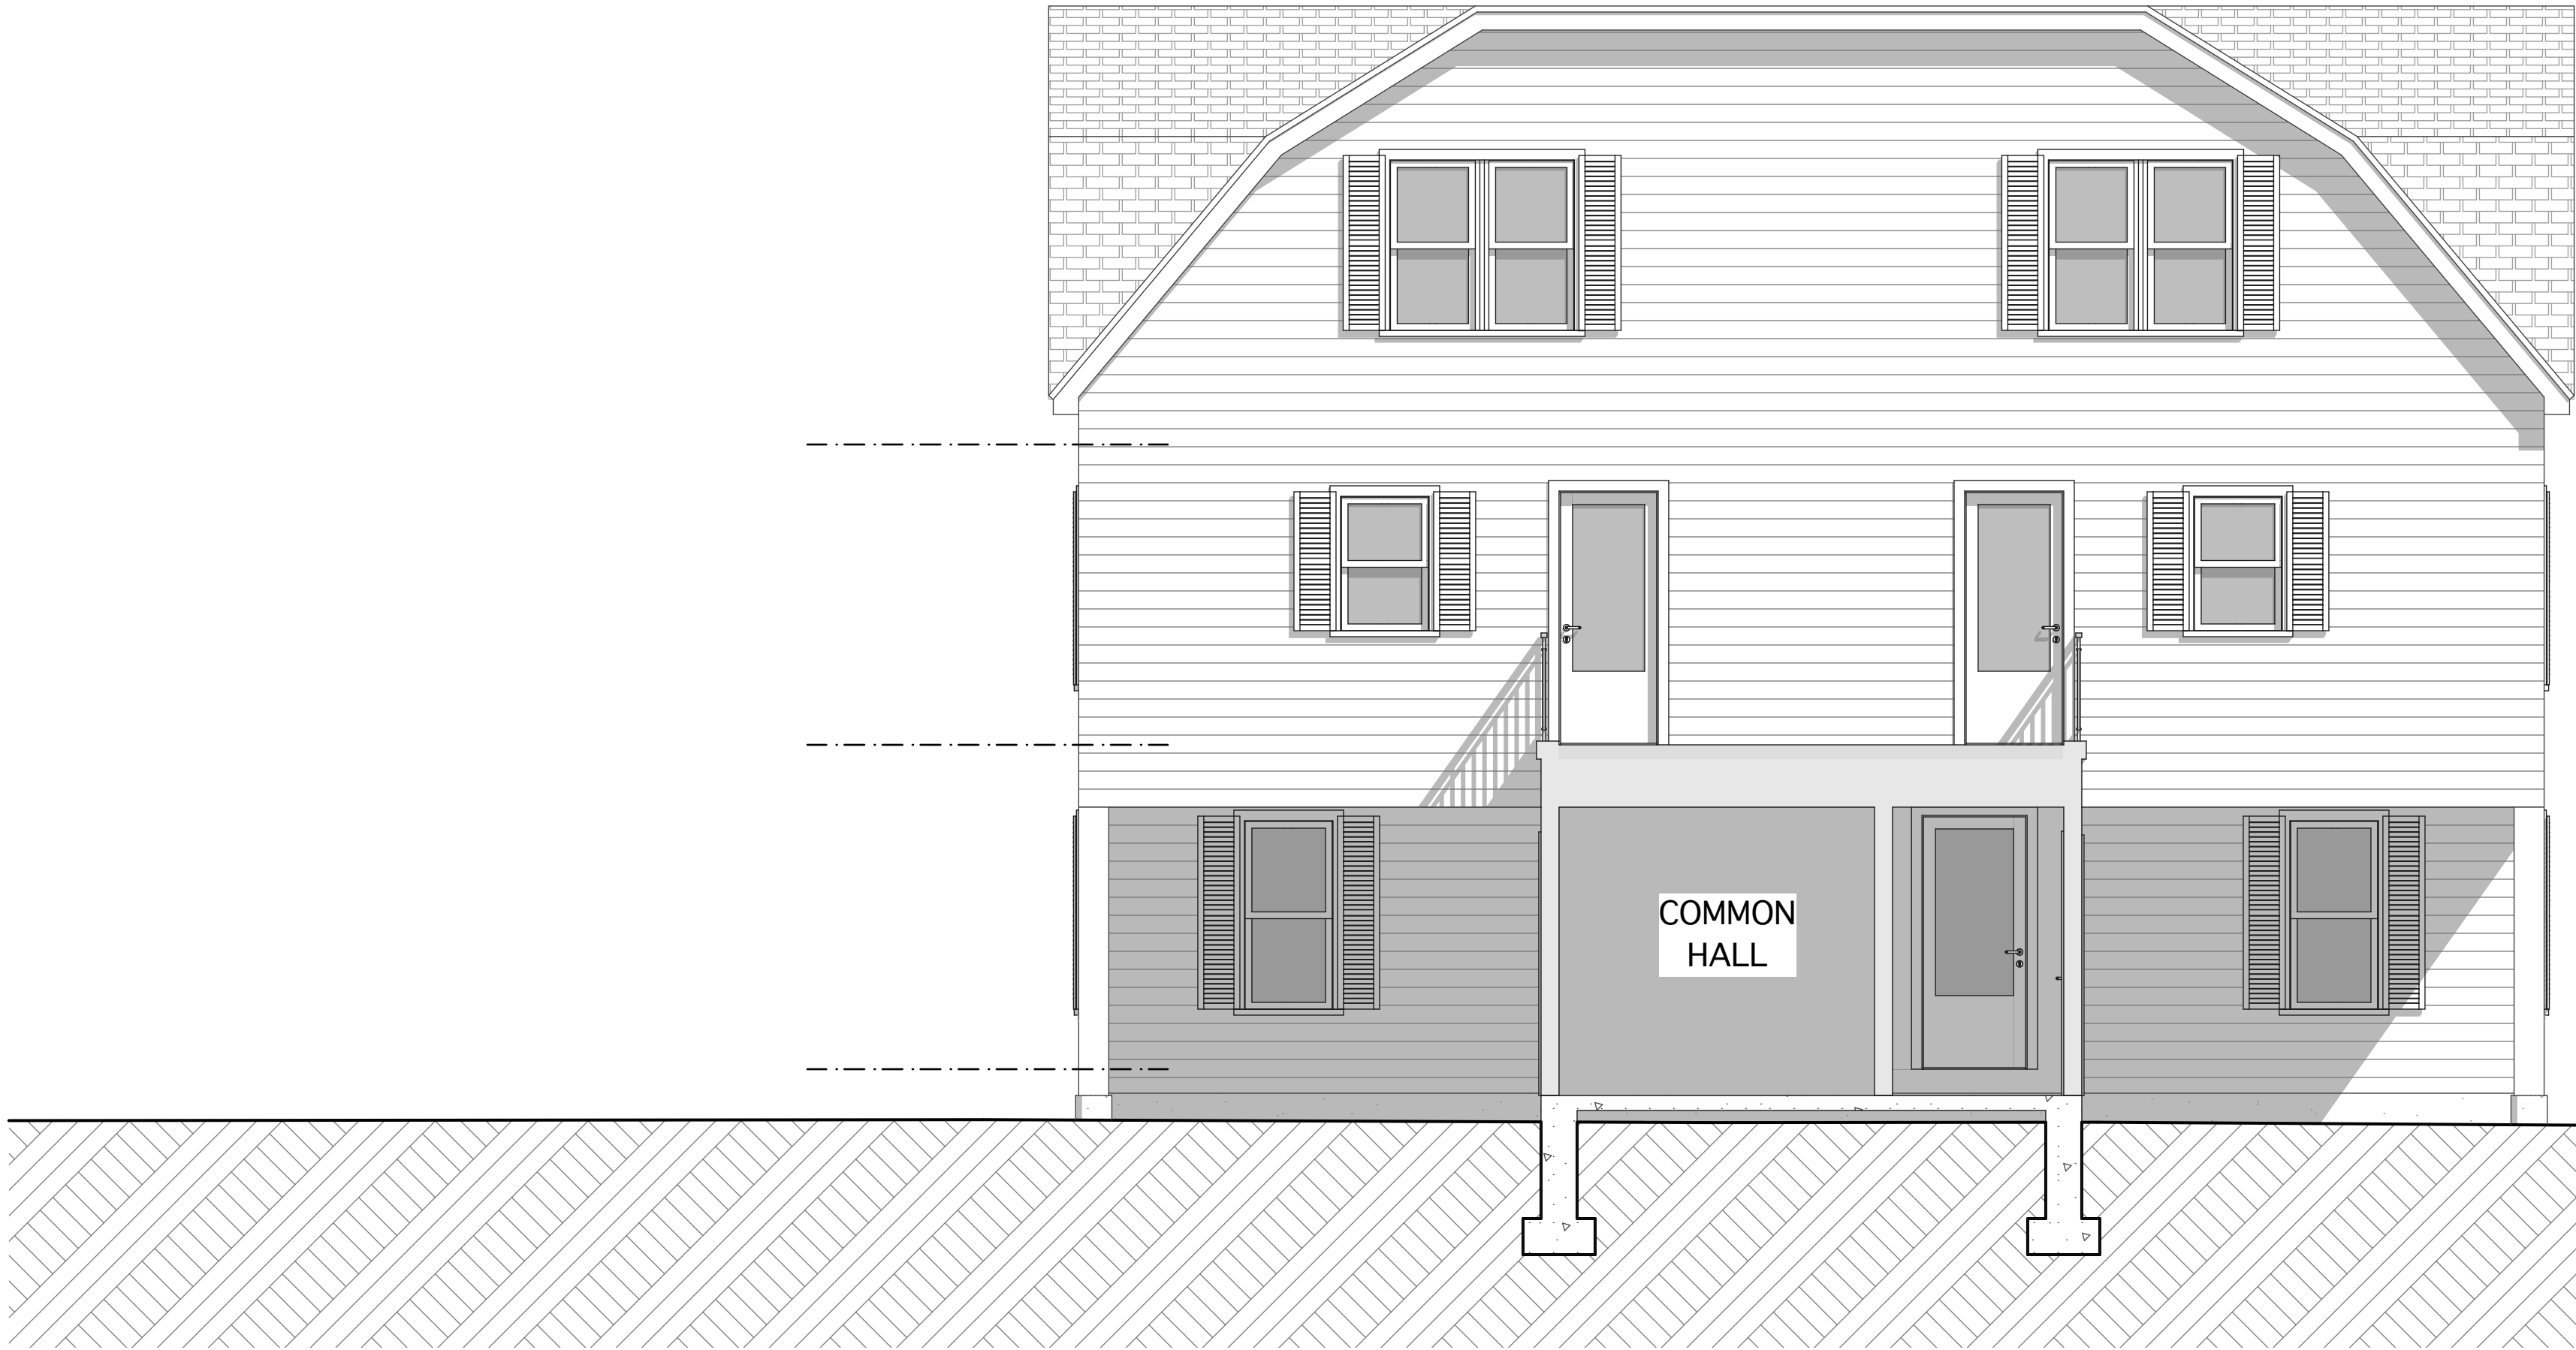

NORTH (REAR) ELEVATION

 

RENOVATION TO 3-STORY
DWELLING TO CREATE NEW
2-FAMILY TOWNHOUSE BUILDING

PROJECT ARCHITECT:
TIM JOHNSON ARCHITECT, LLC
599 EAST BROADWAY, STE. 102
BOSTON, MA 02127
TEL: 617-464-4363

PROPOSED 3-STORY, 12-UNIT
RESIDENTIAL DEVELOPMENT
(RENO/ ADDITION TO 1-FAMILY TO
CREATE MULTI-FAMILY W/ GARAGE)
13 RIVER STREET
MATTAPAN, MA 02126

OWNER:
13 RIVER STREET DEVELOPMENT LLC
13 RIVER STREET
MATTAPAN, MA 02126
TEL: 617-438-7283

REVISIONS

△	△
△	△
△	△
△	△
△	△

Tim Johnson Architect, LLC





SCHEMATIC DRAWING SET

DRAWING TITLE
NORTH (REAR)
ELEVATION -
EXISTING BUILDING

DATE: 06/02/26 SC: 1/4" = 1'-0"


A16

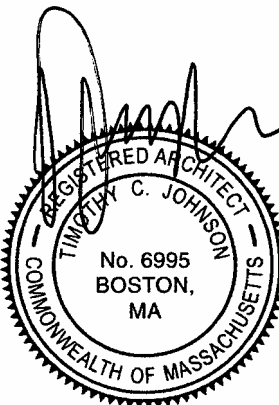

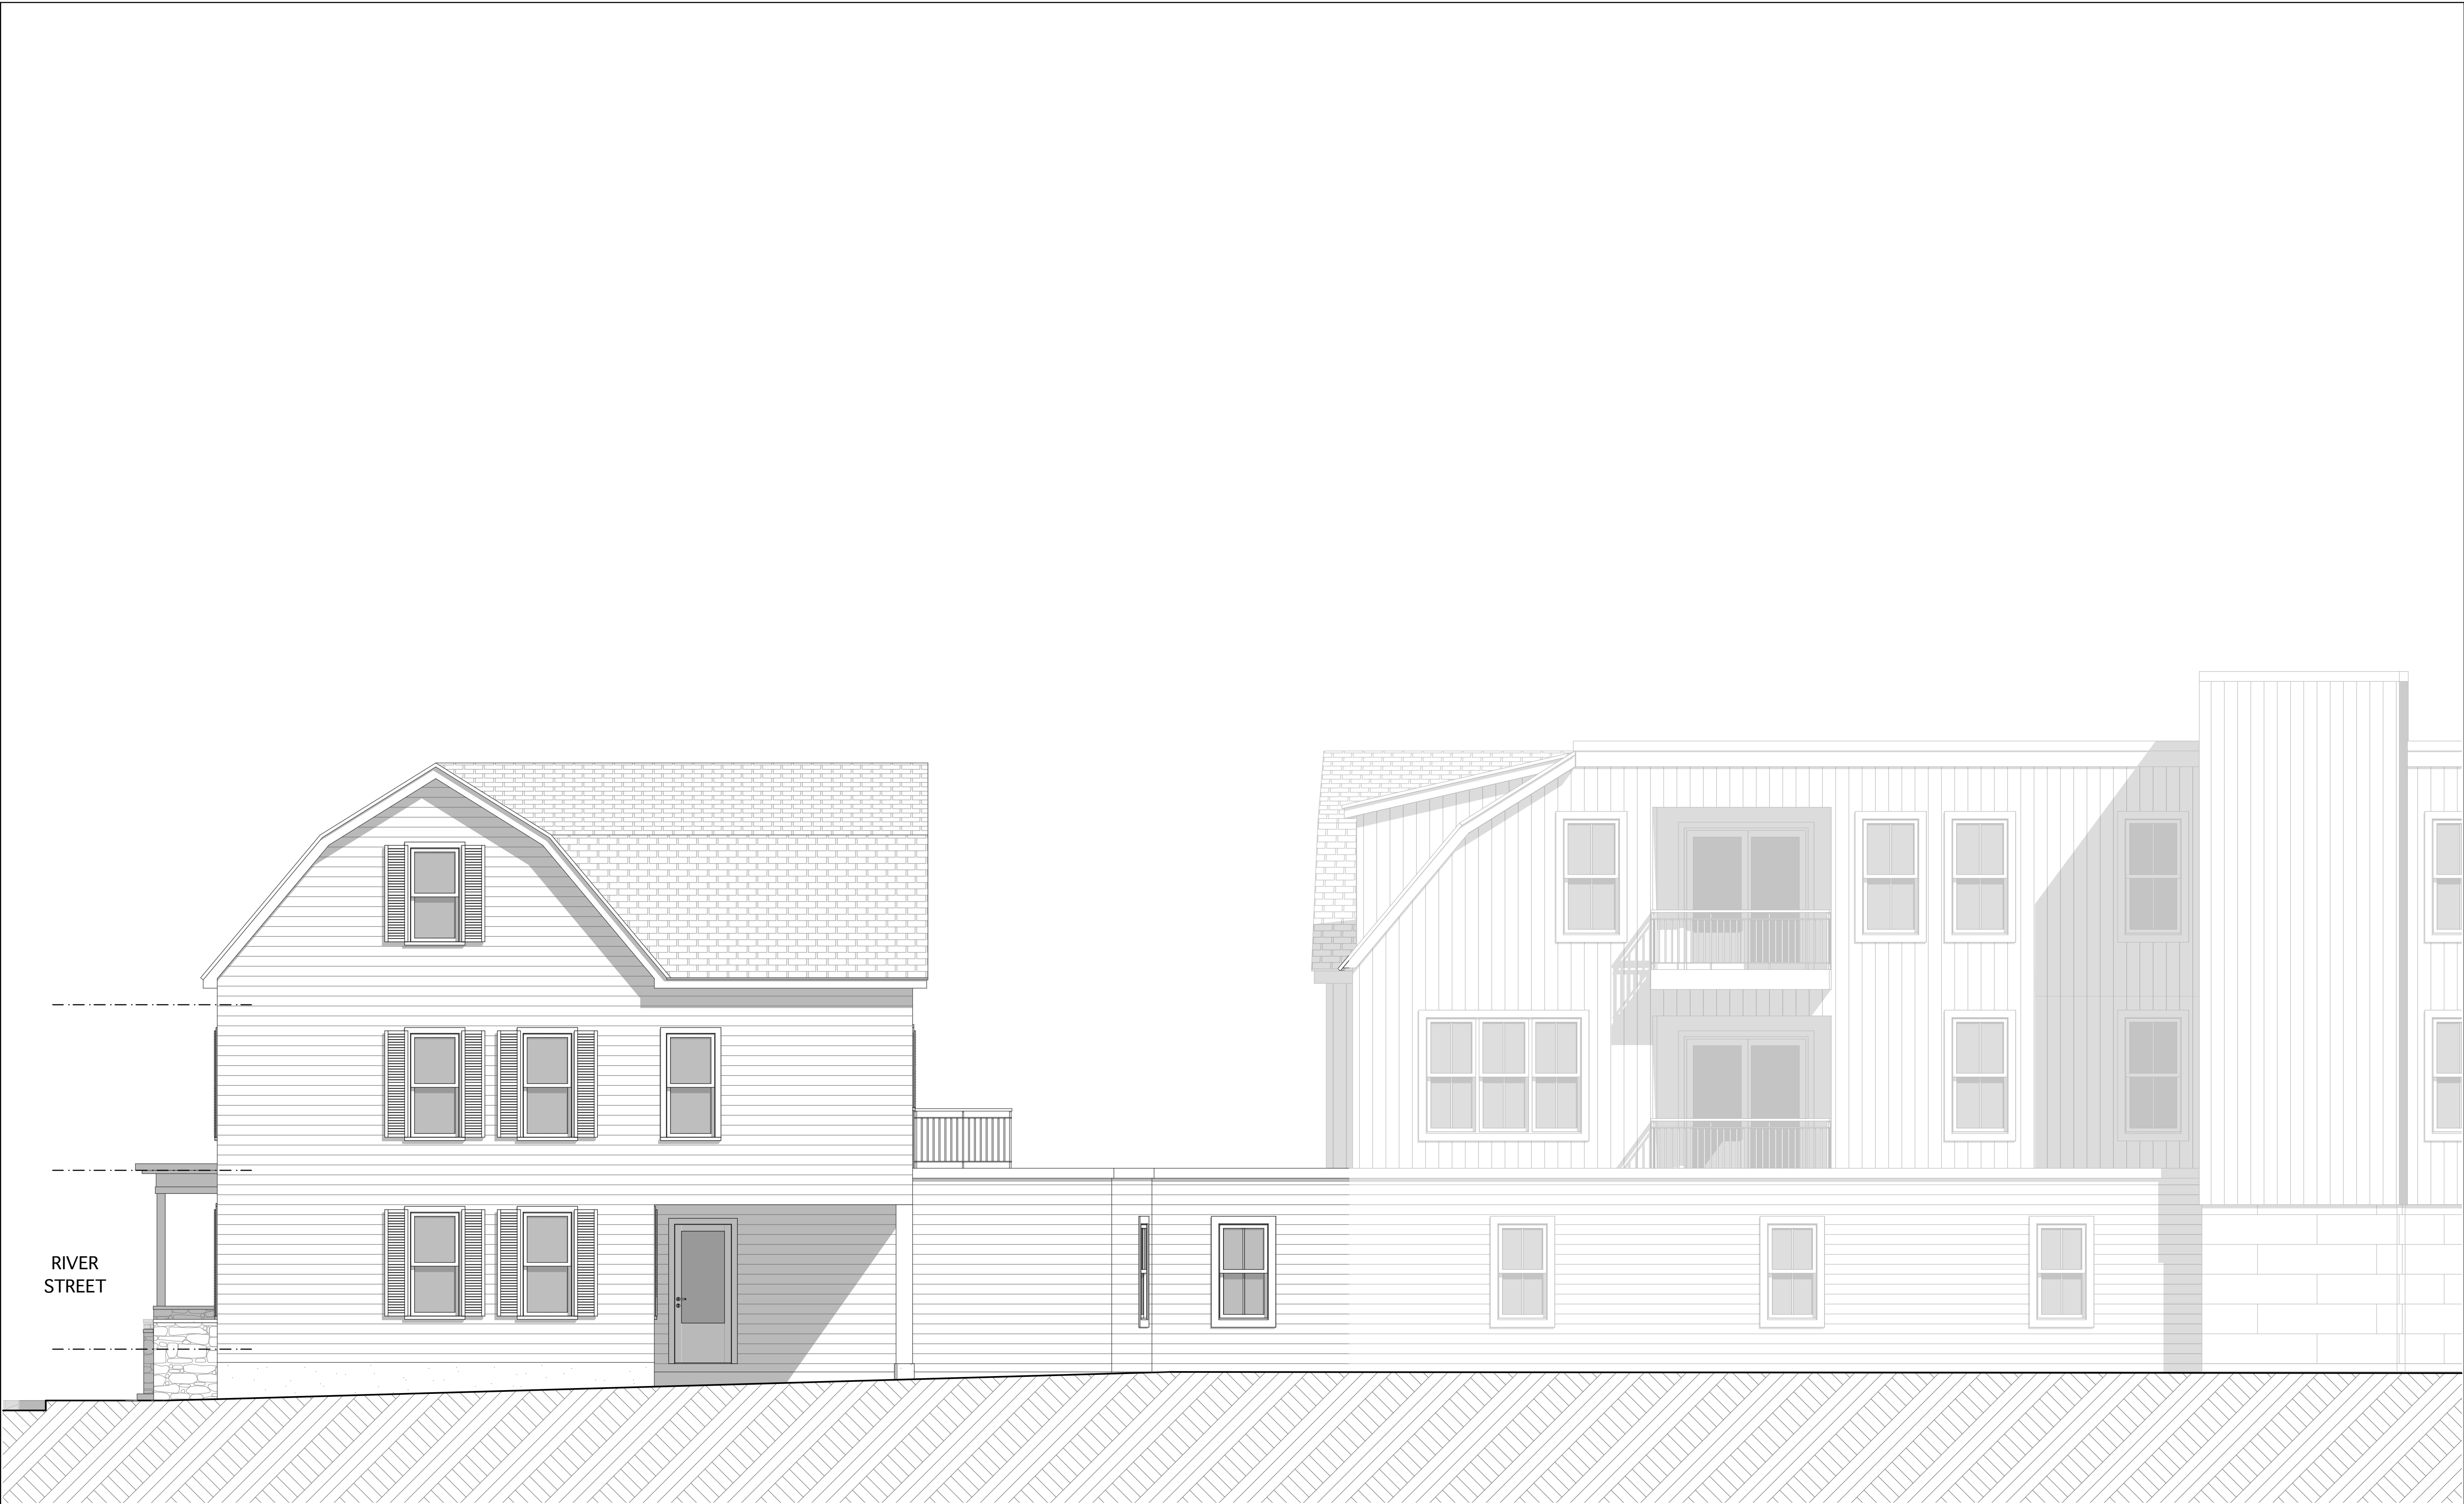


RIVER
STREET

EAST ELEVATION

 

RENOVATION TO 3-STORY
DWELLING TO CREATE NEW
2-FAMILY TOWNHOUSE BUILDING

NEW 3-STORY, 10-UNIT
RESIDENTIAL ADDITION W/GARAGE

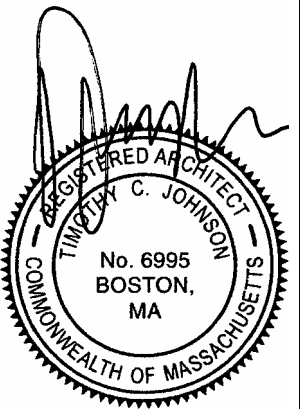

PROJECT ARCHITECT: TIM JOHNSON ARCHITECT, LLC 599 EAST BROADWAY, STE. 102 BOSTON, MA 02127 TEL: 617-464-4363	
PROPOSED 3-STORY, 12-UNIT RESIDENTIAL DEVELOPMENT (RENO/ ADDITION TO 1-FAMILY TO CREATE MULTI-FAMILY W/ GARAGE) 13 RIVER STREET MATTAPAN, MA 02126	OWNER: 13 RIVER STREET DEVELOPMENT LLC 13 RIVER STREET MATTAPAN, MA 02126 TEL: 617-438-7283

REVISIONS

△	△
△	△
△	△
△	△
△	△

Tim Johnson Architect, LLC



SCHEMATIC DRAWING SET

DRAWING TITLE

EAST ELEVATION -
EXISTING BUILDING

DATE: 06/02/26 SC: 1/4" = 1'-0"

A17