

5
2
6

Bottled **LIQUORS**

MILFORD WINE & LIQUOR CO

BARBER SHOP







FRONT ELEVATION PHOTO – EXISTING

(11x17 PAPER)

					Engineer: CM KIRBY ENGINEERING, PLLC P.O. BOX 291 NORWOOD, MA 02062 (617) 872-5553 CKIRBY83@GMAIL.COM	Project Location: PARCEL ID: 0305778000 STREET & GROUND LEVELS 528 TREMONT STREET BOSTON, MA 02116	Drawing Title: FRONT ELEVATION PHOTO – EXISTING	DRAWING NO. 1
								REVISION: 0
0	08/6/2026	CMK	RCK	FOR PERMIT				
REV.	DATE	DRW	CKD	REMARKS				

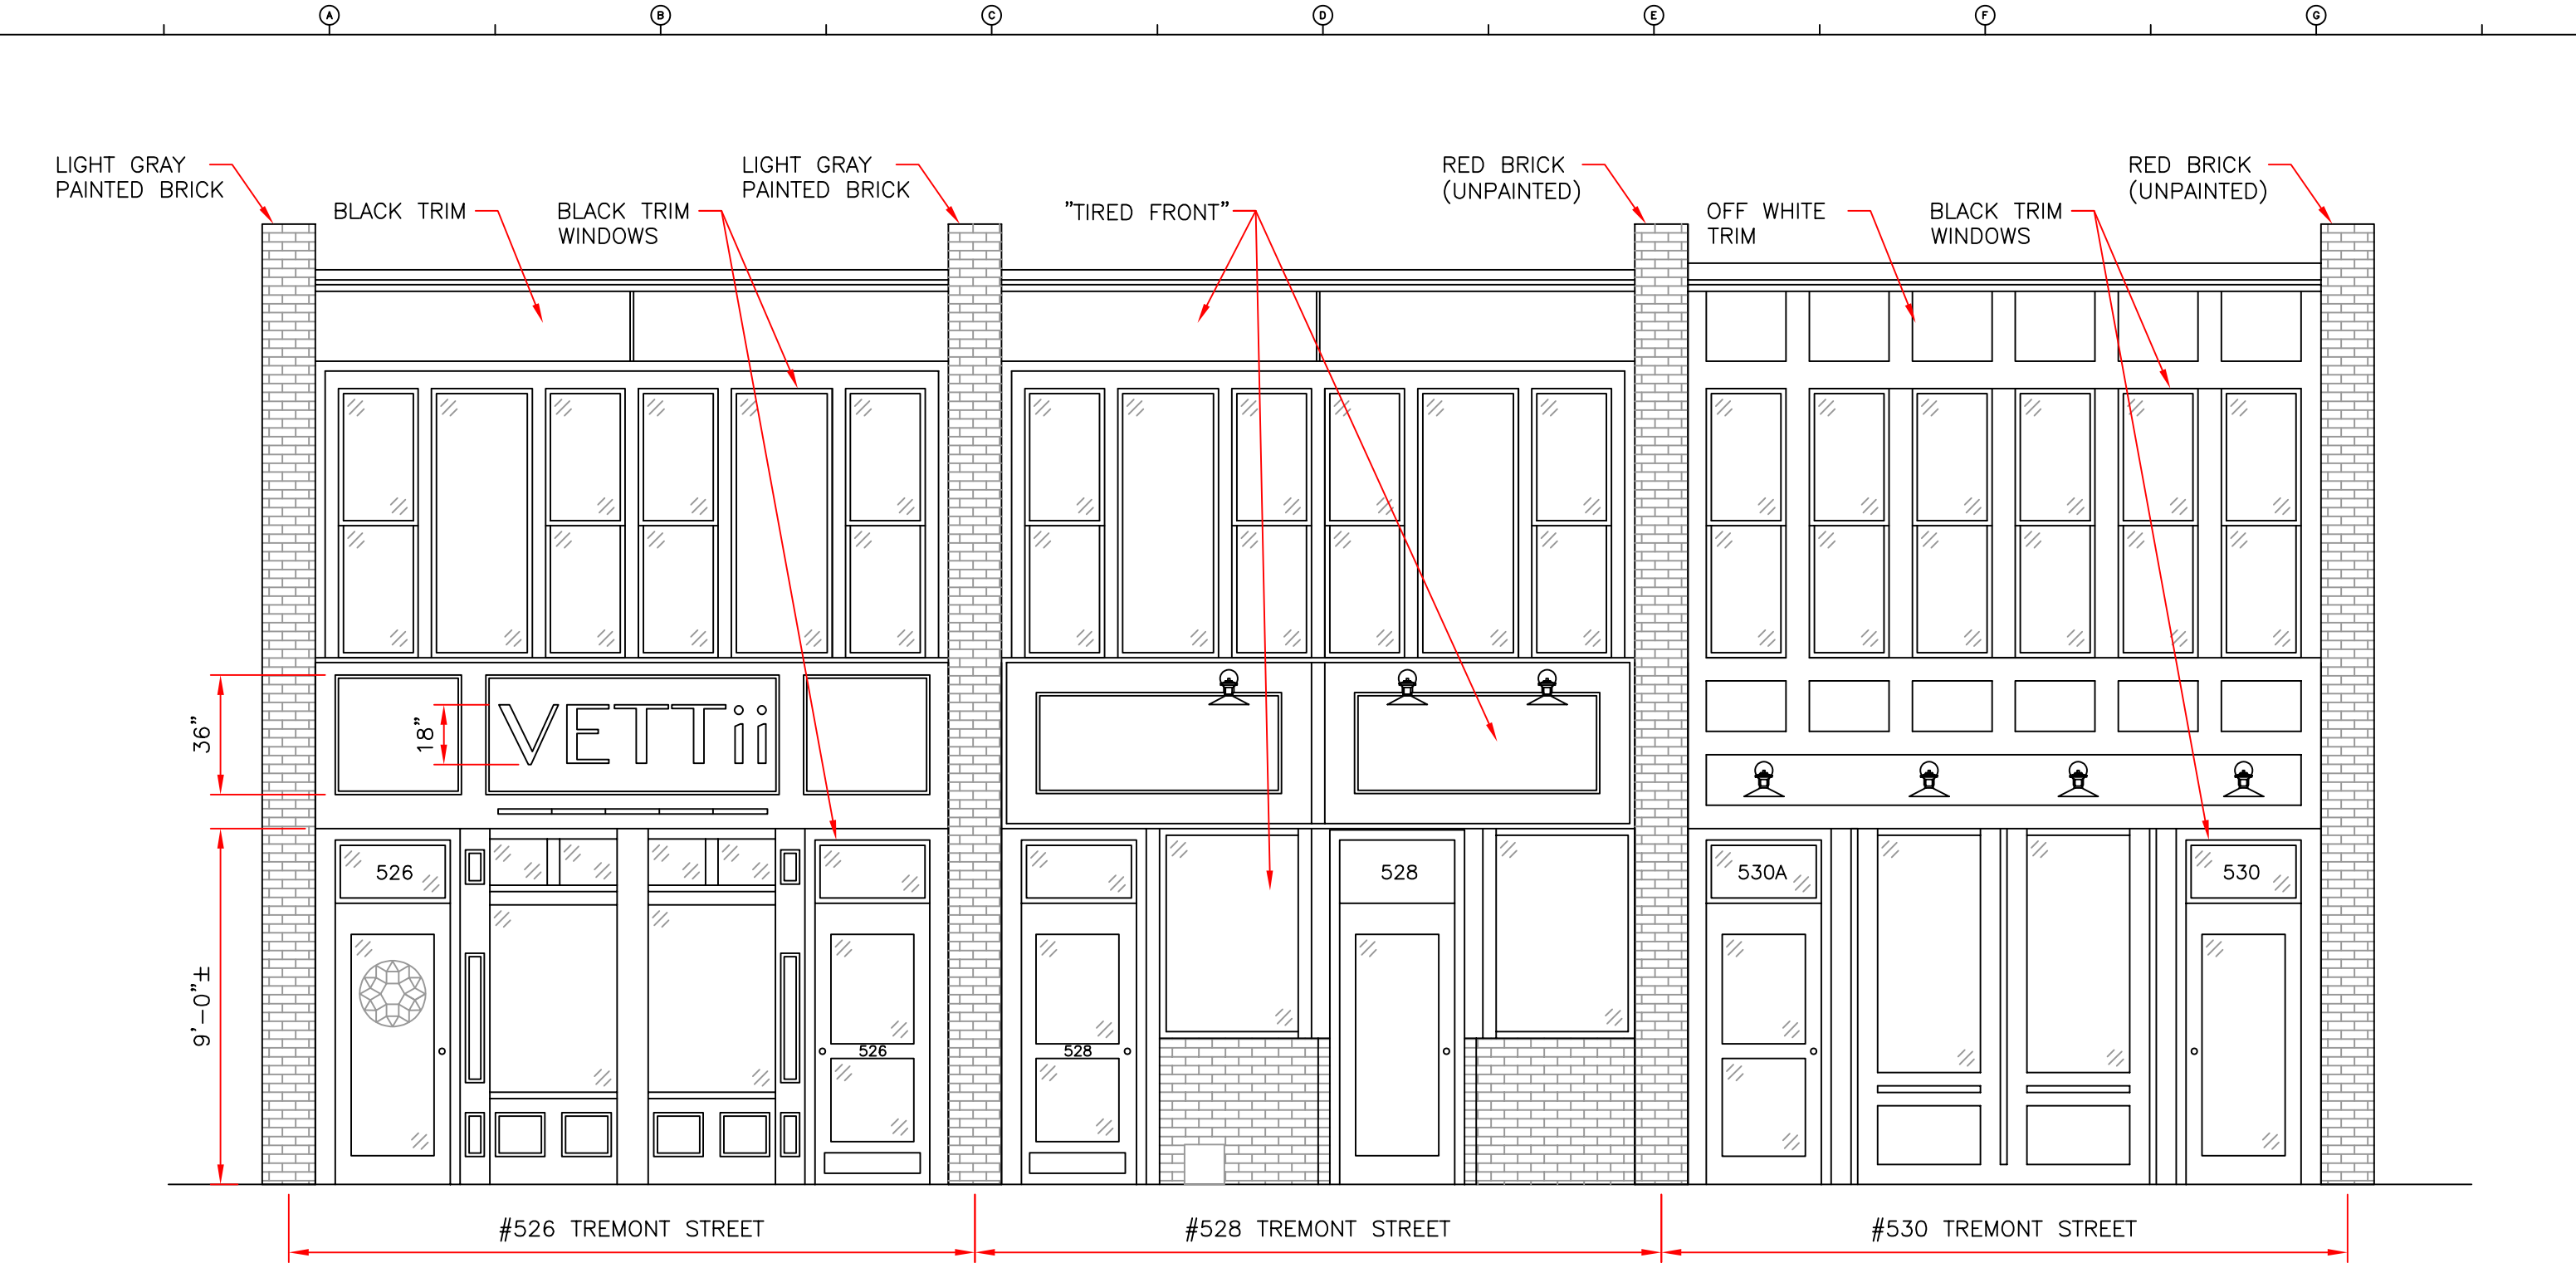

FRONT ELEVATION – EXISTING

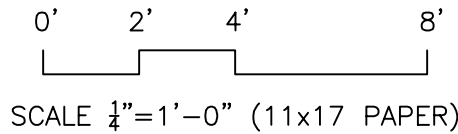


0	08/6/2026	CMK	RCK	FOR PERMIT
REV.	DATE	DRW	CKD	REMARKS

Engineer:
CM KIRBY ENGINEERING, PLLC
P.O. BOX 291
NORWOOD, MA 02062
(617) 872-5553 CKIRBY83@GMAIL.COM

Project Location:
PARCEL ID: 0305778000
STREET & GROUND LEVELS
528 TREMONT STREET
BOSTON, MA 02116

Drawing Title:
FRONT ELEVATION –
EXISTING

DRAWING NO.	2
REVISION:	0

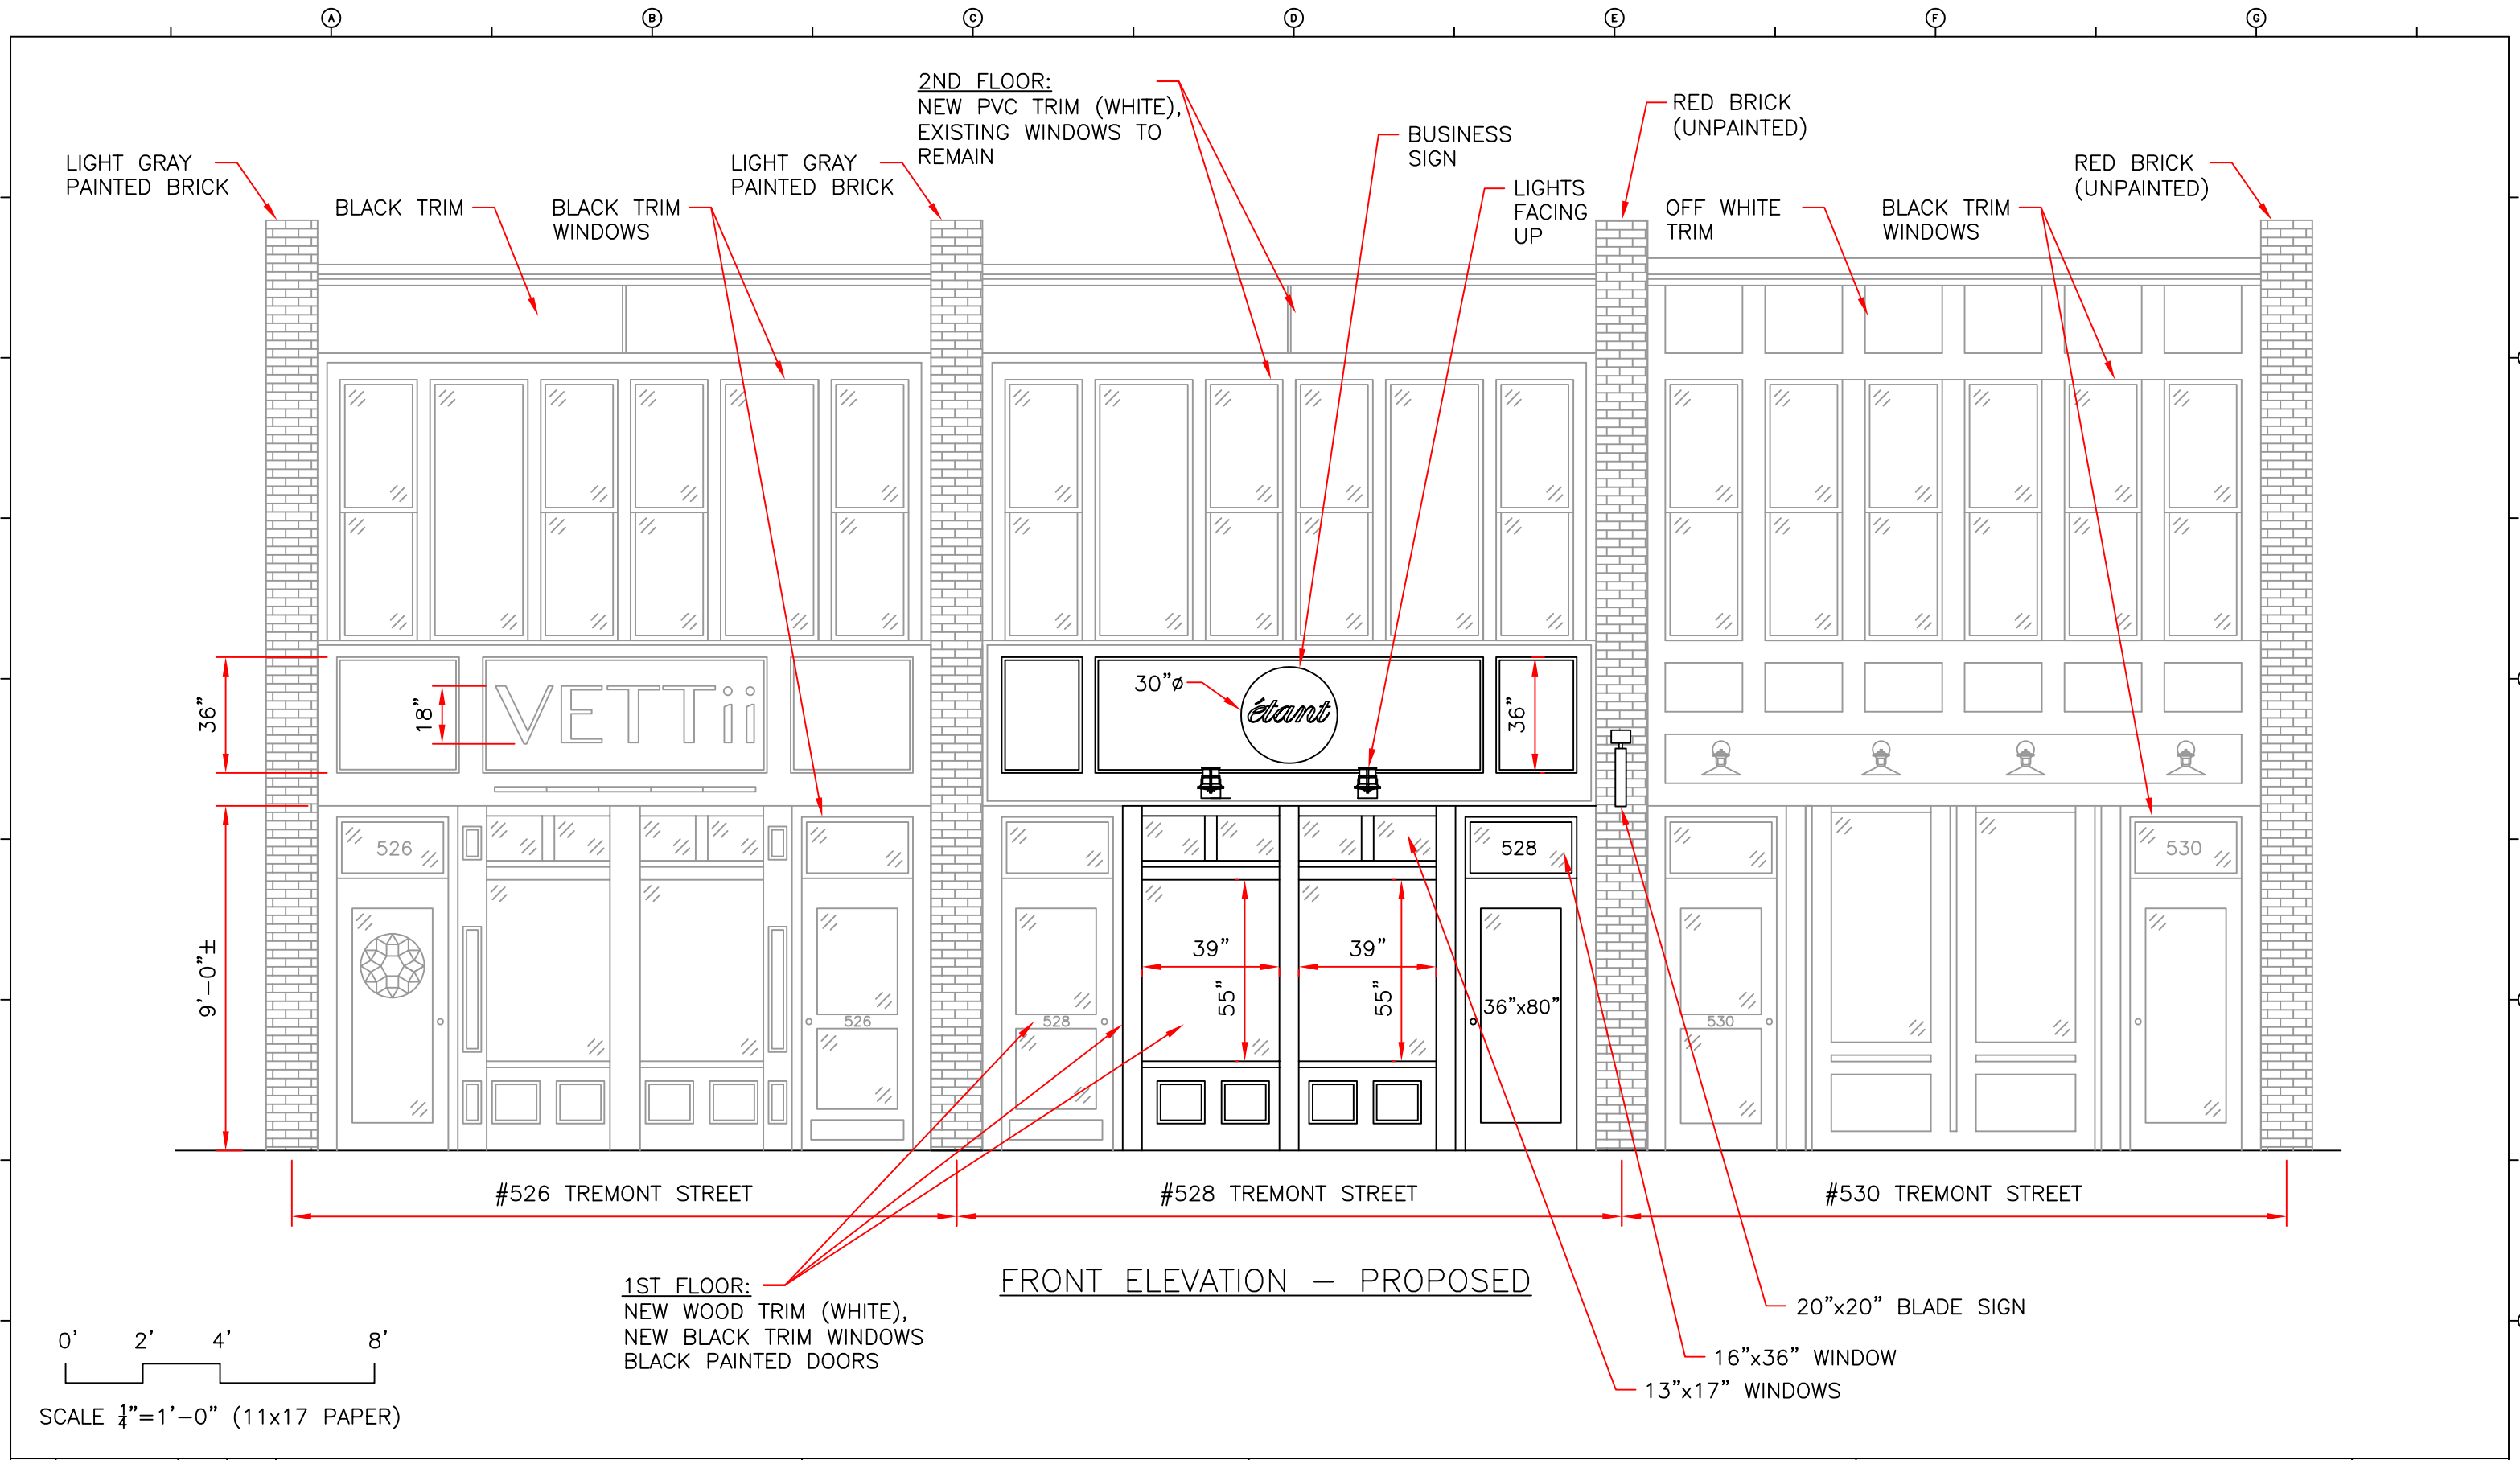


					Engineer: CM KIRBY ENGINEERING, PLLC P.O. BOX 291 NORWOOD, MA 02062 (617) 872-5553 CKIRBY83@GMAIL.COM		Project Location: PARCEL ID: 0305778000 STREET & GROUND LEVELS 528 TREMONT STREET BOSTON, MA 02116		Drawing Title: FRONT ELEVATION - PROPOSED		DRAWING NO. 3
Δ	08/6/2026	CMK	RCK	FOR PERMIT							REVISION: 1
0	08/6/2026	CMK	RCK	FOR PERMIT							
REV.	DATE	DRW	CKD	REMARKS							



Main ID sign
1/8" thick
brushed 316 grade
stainless steel
mounted with
1/4" spacers

Align bottom of
sign with bottom
of frame

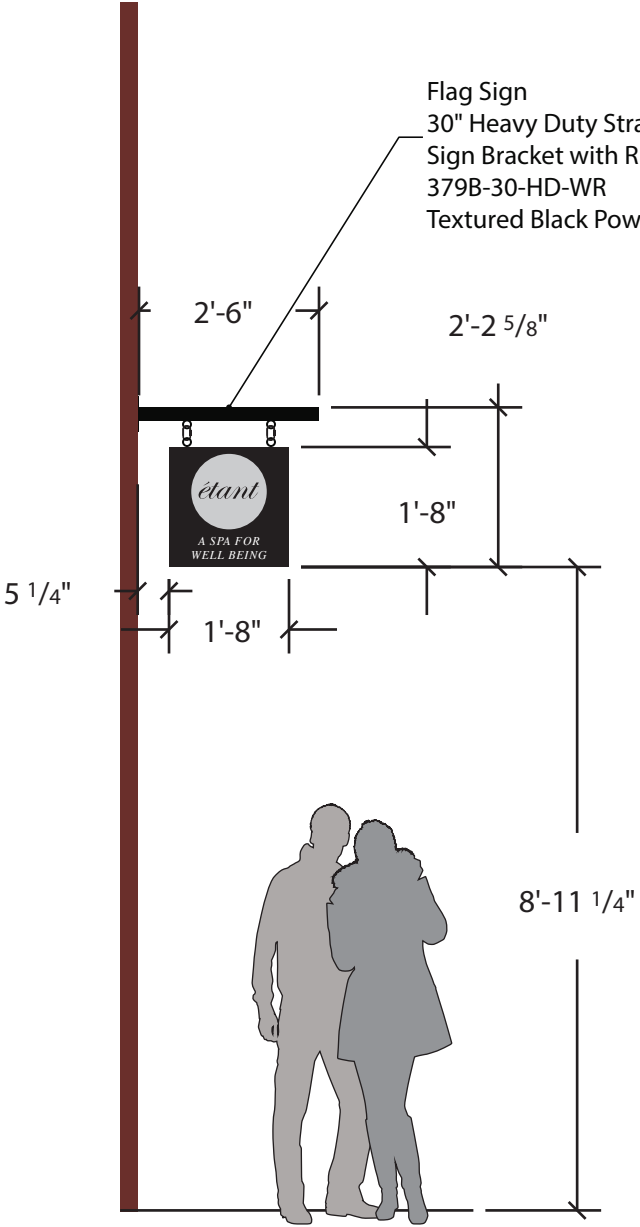

Flag Sign
30" Heavy Duty Straight Arm
Sign Bracket with Rings
379B-30-HD-WR
Textured Black Powder Coat

01 | ELEVATION
3/8" = 1'-0"

02 | SIDE VIEW
3/8" = 1'-0"

SIGN TYPE: MAIN ID SIGN

Quantity (1)

PALETTE

STAINLESS: 316 GRADE WITH
BRUSHED FINISH (GRAIN TBD)

SIGN TYPE: FLAG SIGN

Quantity (1)

PALETTE

PAINT: BLACK

STAINLESS: 316 GRADE WITH
BRUSHED FINISH (GRAIN TBD)

VINYL: TO MATCH 3M STOCK WHITE



7 B Street
Bldg. 11
Auburn, MA 01501
Bernard@yellowcirclellc.com
617-283-8580

CLIENT
Etant Spa

ADDRESS
528 Tremont Street
Boston, MA

PROJECT
Flag and Main ID

JOB#
#####


ENGINEER STAMP

SUBMISSION DATE
25 AUG 2026

REVISED
DD MMM YY
APPROVED
DD MMM YY

DESIGN: PW
PM: BP

SIGN TYPE	DRAWING
MID	1

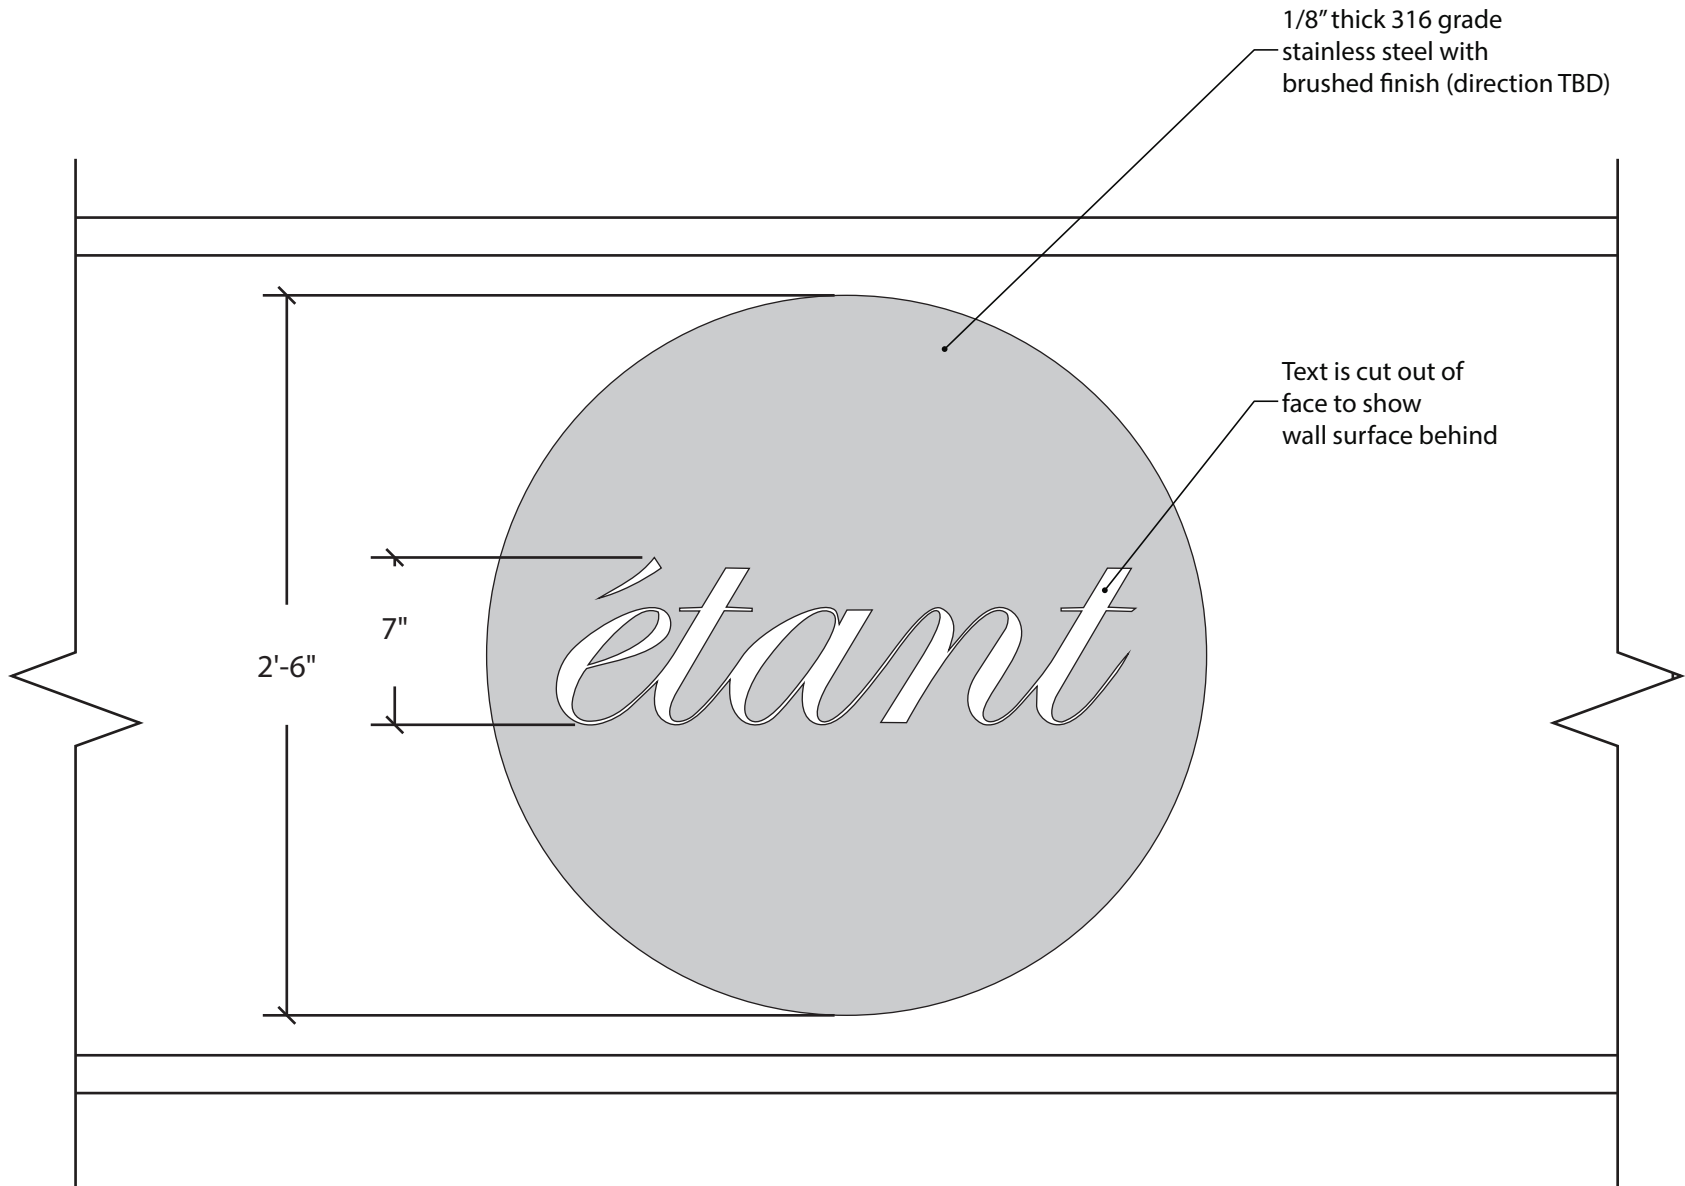

01 | FRONT DETAIL
1 1/2" = 1'-0"




Random orbital



Satin brushed

02 | STAINLESS FINISH REFERENCES
NTS

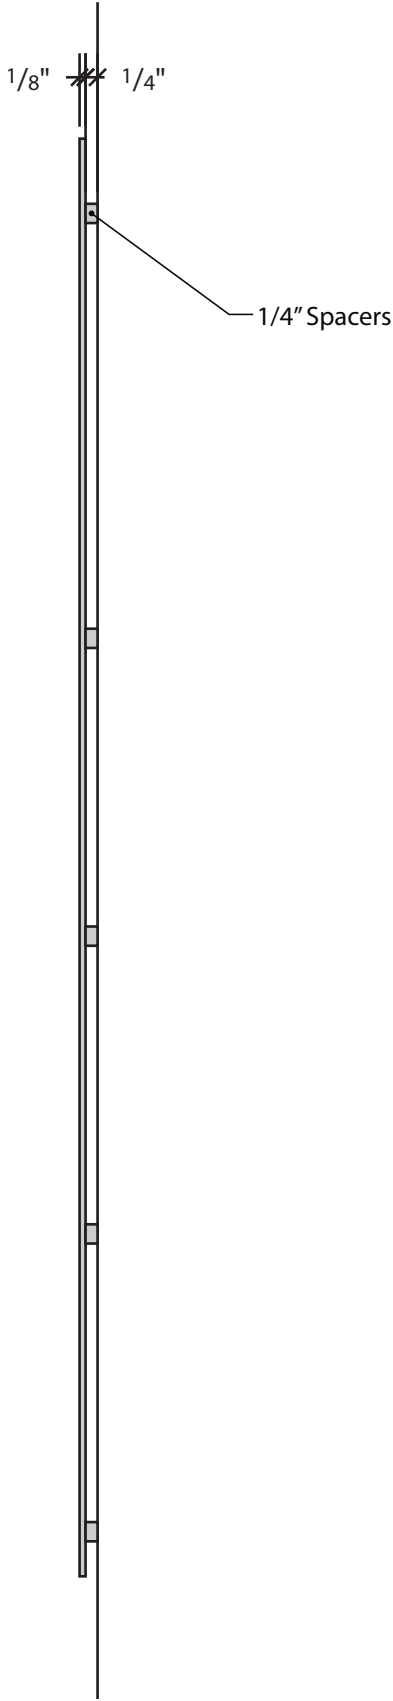

3 | SIDE VIEW
3" = 1'-0"



7 B Street
Bldg. 11
Auburn, MA 01501
Bernard@yellowcirclellc.com
617-283-8580

CLIENT
Etant Spa

ADDRESS
*528 Tremont Street
Boston, MA*

PROJECT
Flag and Main ID

JOB#
#####

ENGINEER STAMP


SUBMISSION DATE
25 AUG 2026

REVISED
DD MMM YY

APPROVED
DD MMM YY

DESIGN: PW
PM: BP

SIGN TYPE	DRAWING
MID	1A

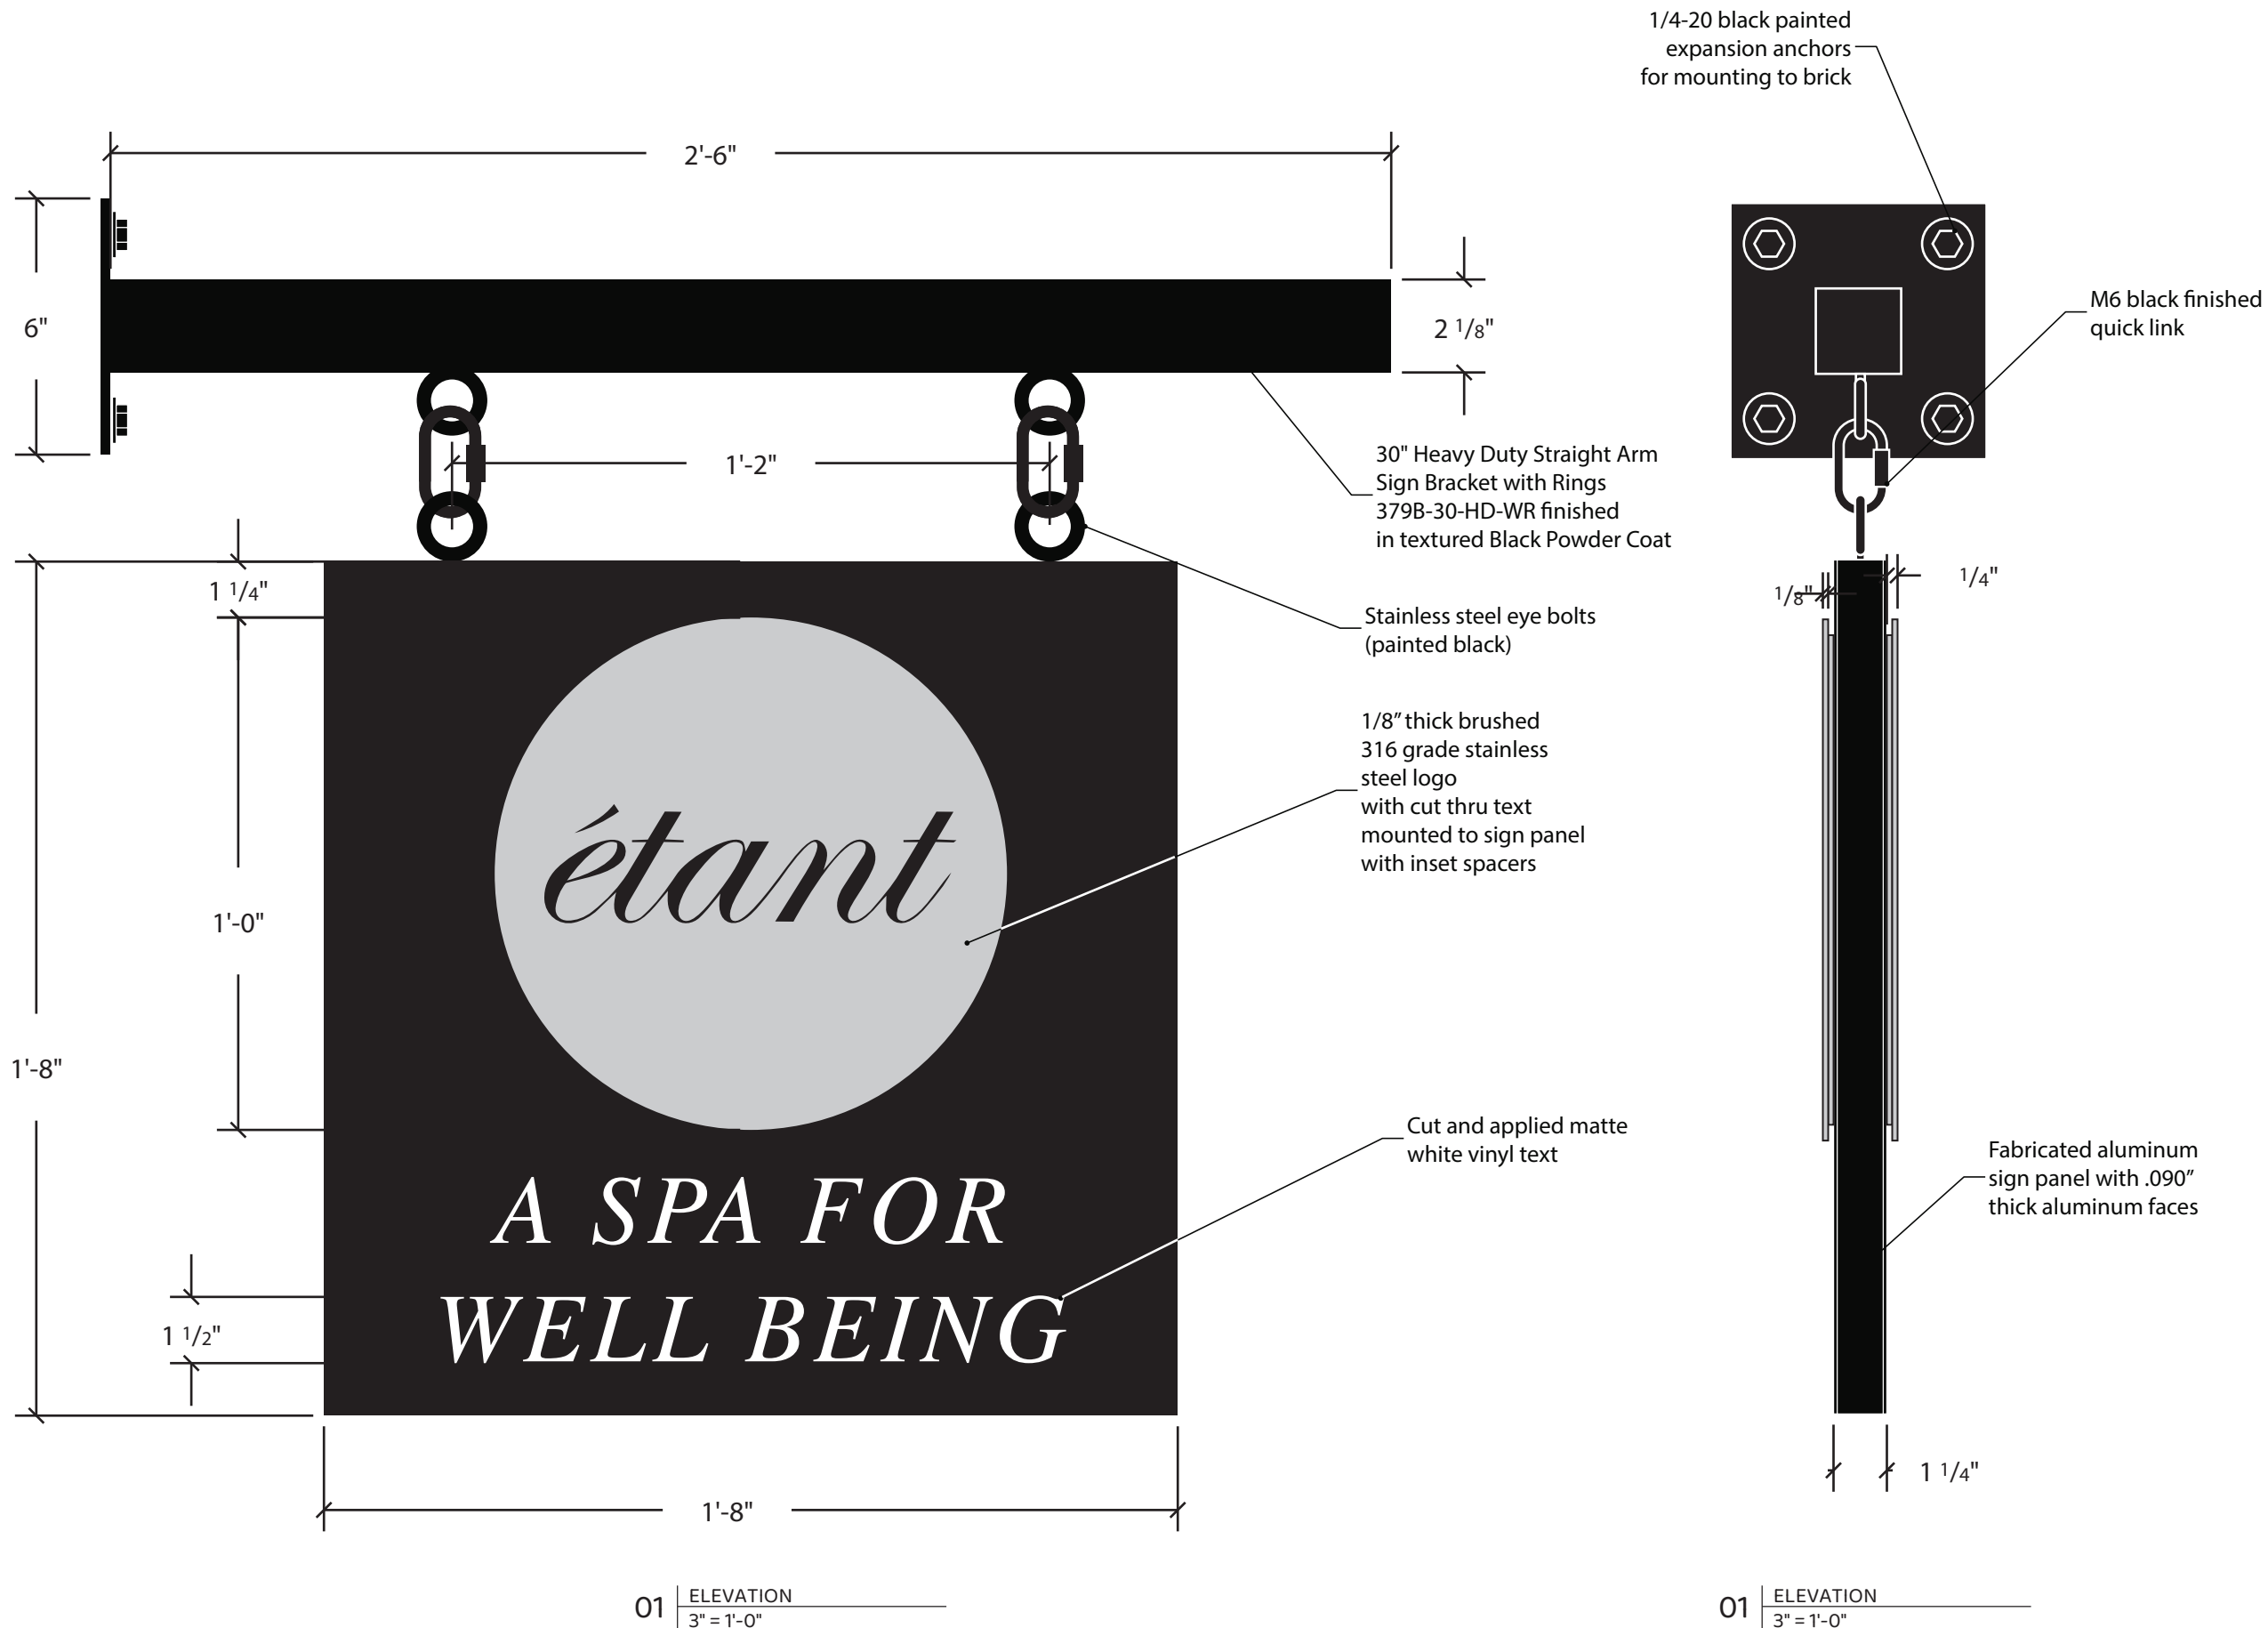

7 B Street
Bldg. 11
Auburn, MA 01501
Bernard@yellowcirclellc.com
617-283-8580

CLIENT
Etant Spa

ADDRESS
*528 Tremont Street
Boston, MA*

PROJECT
Flag and Main ID

JOB#
#####

ENGINEER STAMP

SUBMISSION DATE
25 AUG 2026

REVISED
DD MMM YY
APPROVED
DD MMM YY

DESIGN: PW

PM: BP

SIGN TYPE

FLG

DRAWING

1C



7 B Street
Bldg. 11
Auburn, MA 01501
Bernard@yellowcirclellc.com
617-283-8580

CLIENT
Etant Spa

ADDRESS
528 Tremont Street
Boston, MA

PROJECT
Flag and Main ID

JOB#
#####



ENGINEER STAMP

SUBMISSION DATE
25 AUG 2026


REVISED
DD MMM YY
APPROVED
DD MMM YY

DESIGN: PW
PM: BP

SIGN TYPE	DRAWING
FLG	1D

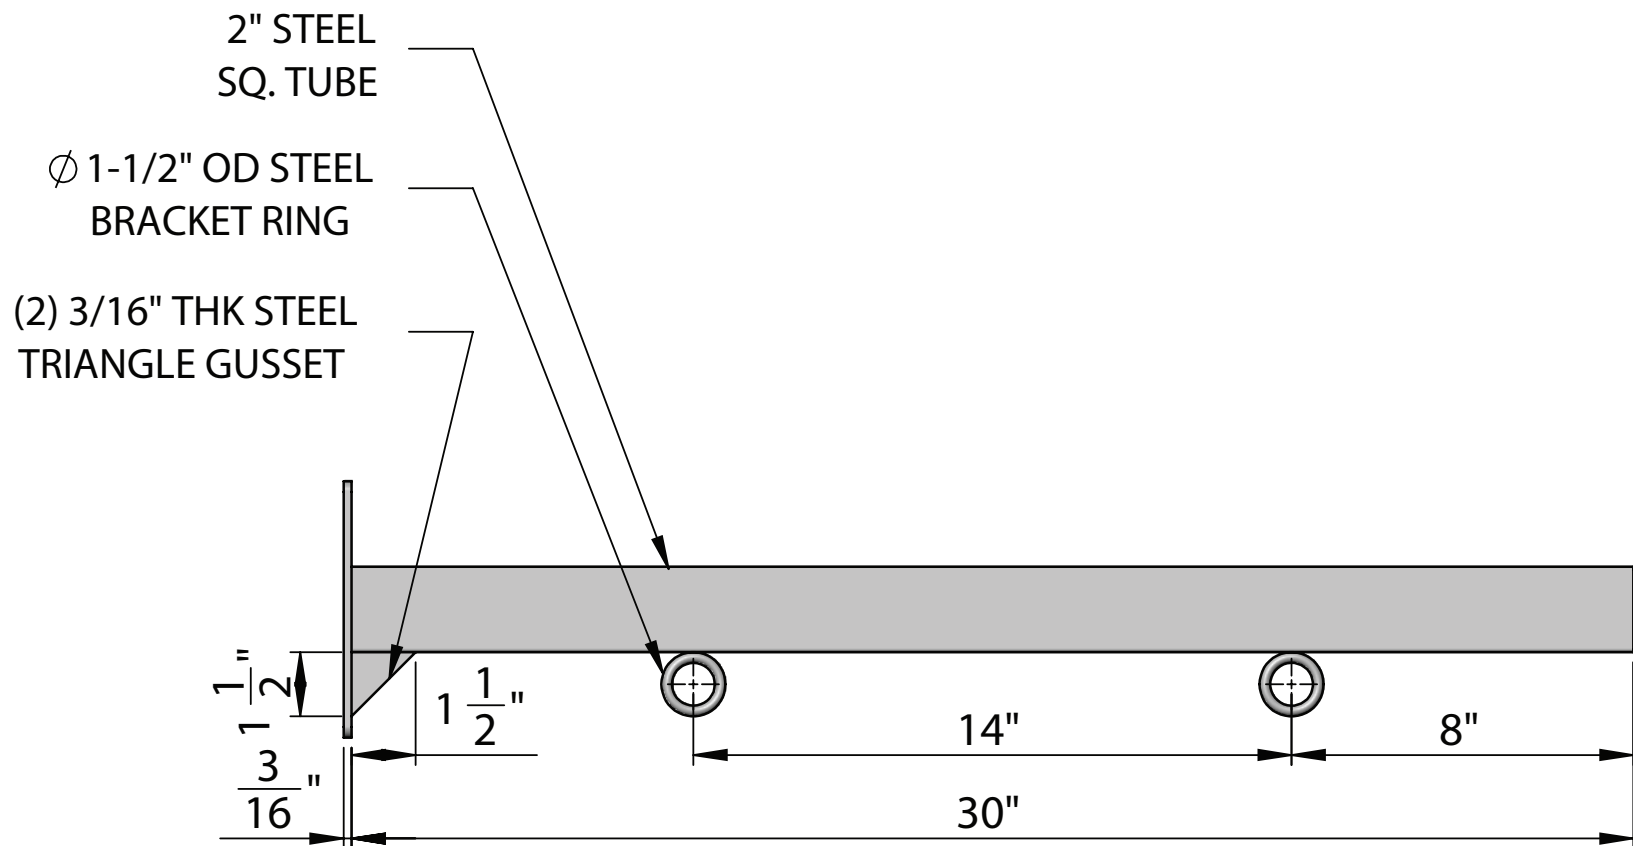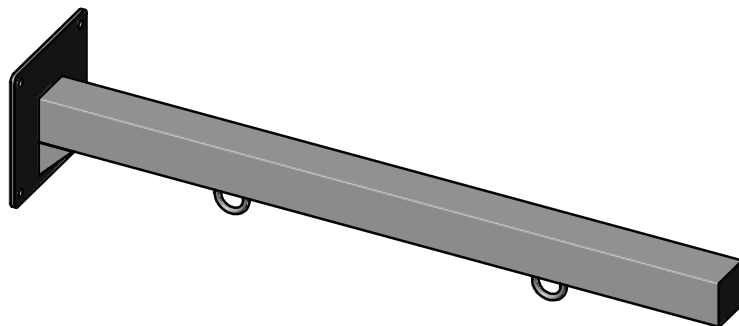

FRONT VIEW

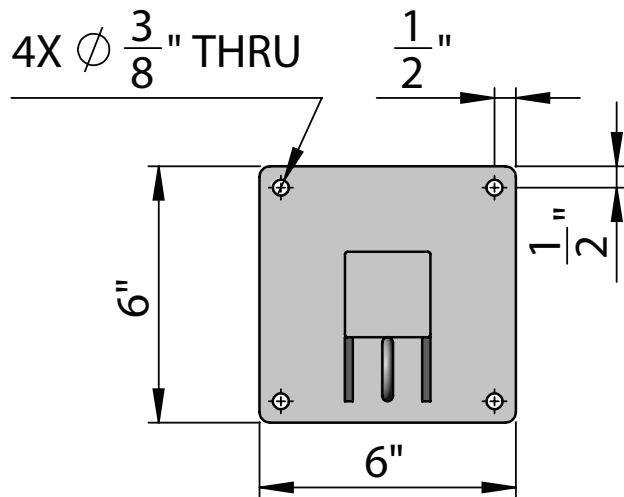

SIDE VIEW

Date: 06/2015
Scale: NTS
CB:
Order#:

Content: 30" Heavy Duty Straight Arm Sign Bracket with Rings
PN: 379B-30-HD-WR
Color/Finish: Textured Black Powder Coat
Customer Approval: _____

Design by Sign Bracket Store. All visual representations and designs are the intellectual property of Sign Bracket Store and protected under copyright law. Any duplication of this design is in direct violation of the law and will result in legal action.
© Copyright 2008-2015



T: 888-919-7446 F: 760-603-0812



étant

étant

a spa for well being

