


2 SOUTH ELEVATION PROPOSED
1/4" = 1'-0"

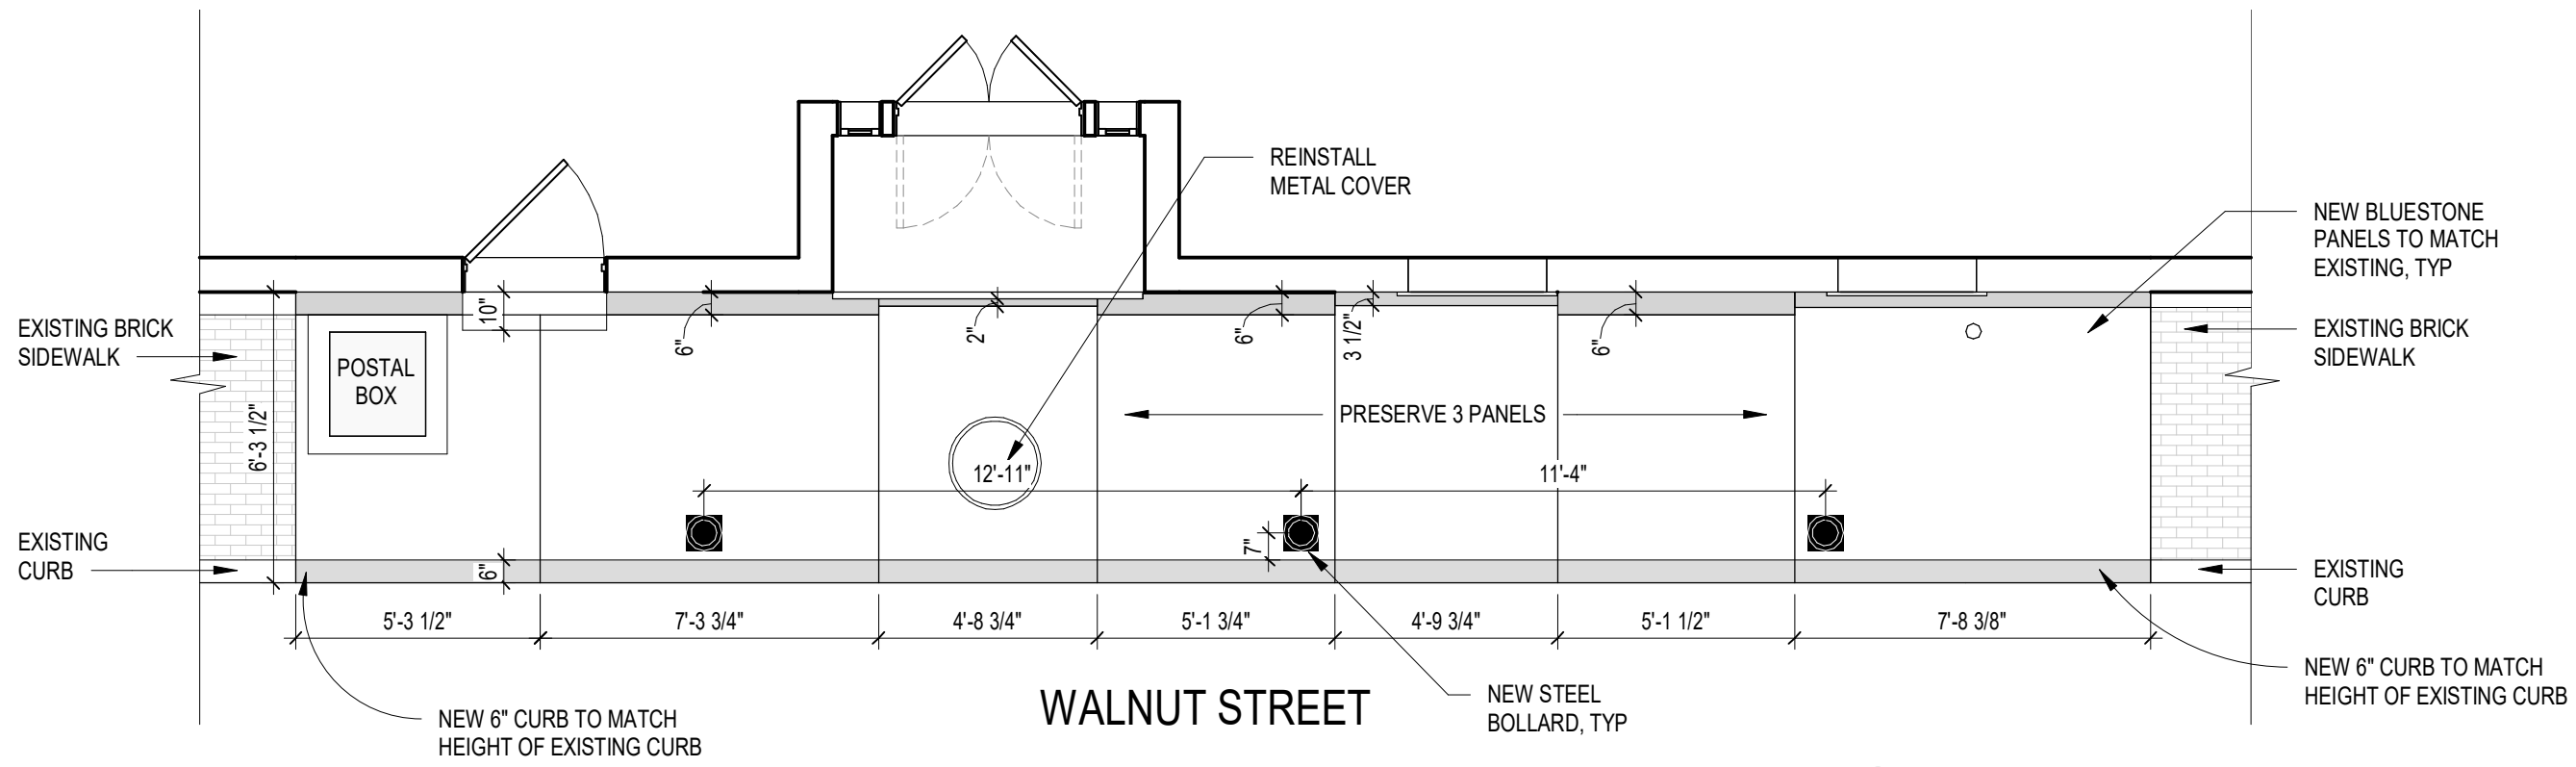

1 FIRST FLOOR PROPOSED
1/4" = 1'-0"

Timothy Burke
ARCHITECTURE
142 BERKELEY STREET, BOSTON MASSACHUSETTS 02116
P: 617.266.1332 | W: timothyburke.net | F: 617.266.1116

Date: 10/22/2021
Drawn By: Author
PROPOSED CONDITIONS
Refer To:

10 Walnut Street
Boston, MA 02108

A1.0

Details For Model: BOL-CI-38-8



Ductile Iron Decorative Bollard 38 In. x 8 In. Black

The decorative ductile iron bollards are great for the landscaping design of homes and businesses. The bollards mesh the strength of ductile iron with the time tested beauty and product design of days gone by. The subtle curves, tapers, and flutings give these bollards a sense of belonging and purpose. The bollards mounting capabilities of pour in place to surface mount vary by design.

- Ductile iron construction is durable and long lasting
- The sleek finish is great for handling
- Black finish accentuates the design of the model
- Unit mounts to surface for simple installation

Dimensions: 9.25"W x 9.25"L x 38.5"H	Sell UOM: EA-Each	Color: Black
Material: Ductile Iron	UPC: 691215120258	GTIN: 00691215120258
Warranty: --	Shipping Weight: 96	Quickship Item? --
Can It Ship UPS? --	Option? N	Origin: China
Assembly: Assembled	Packaging: BASE_UNIT_OR_EACH	Drawing Required? N
Top Diameter (in.): 8-1/2	Base Diameter (in.): 9-1/4	
Type: Surface Mount		

Our Customer Service Associates Are Here To Assist You!
Call Vestil At 260-665-7586 or info@vestil.com