



3 Gloucester Street Roof Deck

CBT #174017 3/22/17



CORNER OF GLOUCESTER STREET & PUBLIC ALLEY 416



PUBLIC ALLEY 416 TOWARD GLOUCESTER STREET



GLOUCESTER STREET TOWARD BEACON STREET




PUBLIC ALLEY 416 TOWARDS FAIRFIELD ST



PUBLIC ALLEY 416 CORNER


EXISTING CONDITIONS
3 Gloucester Street Roof Deck
Boston, MA 02115

PROJECT # DATE ISSUED
174017 03.22.17

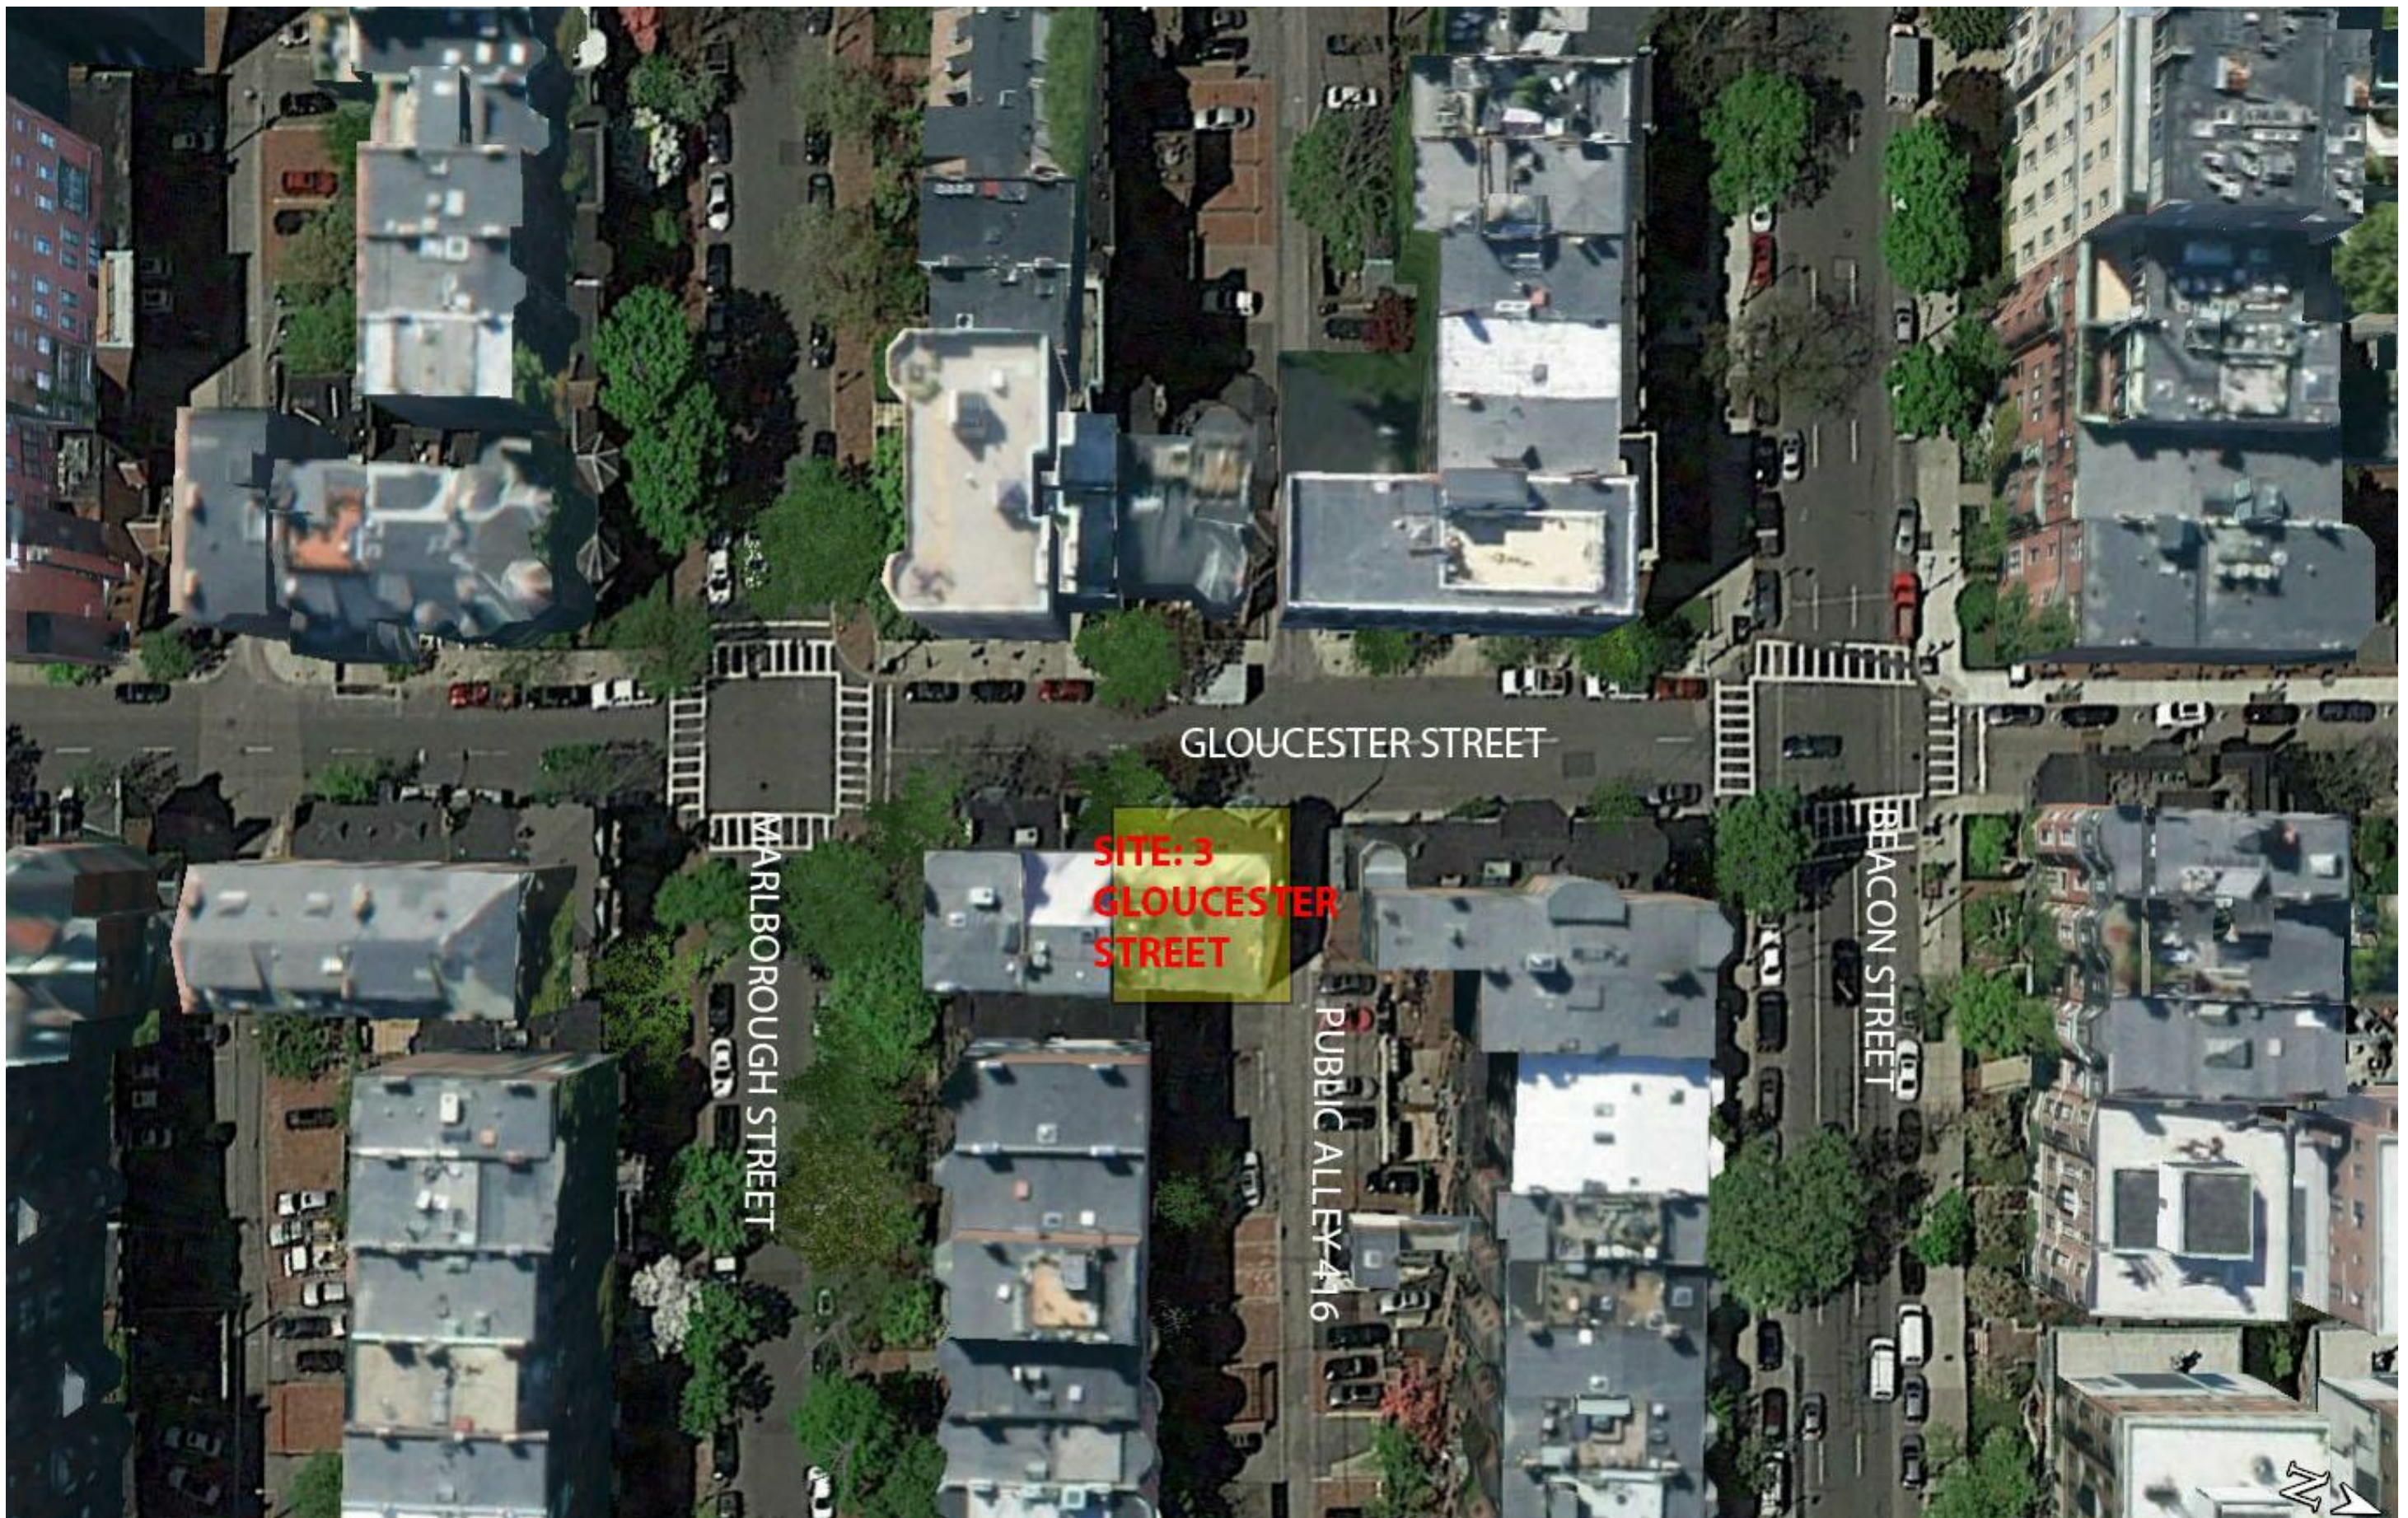

EXISTING SITE PLAN
 3 Gloucester Street Roof Deck
 Boston, MA 02115

SCALE PROJECT # DATE ISSUED
 174017 03.22.17

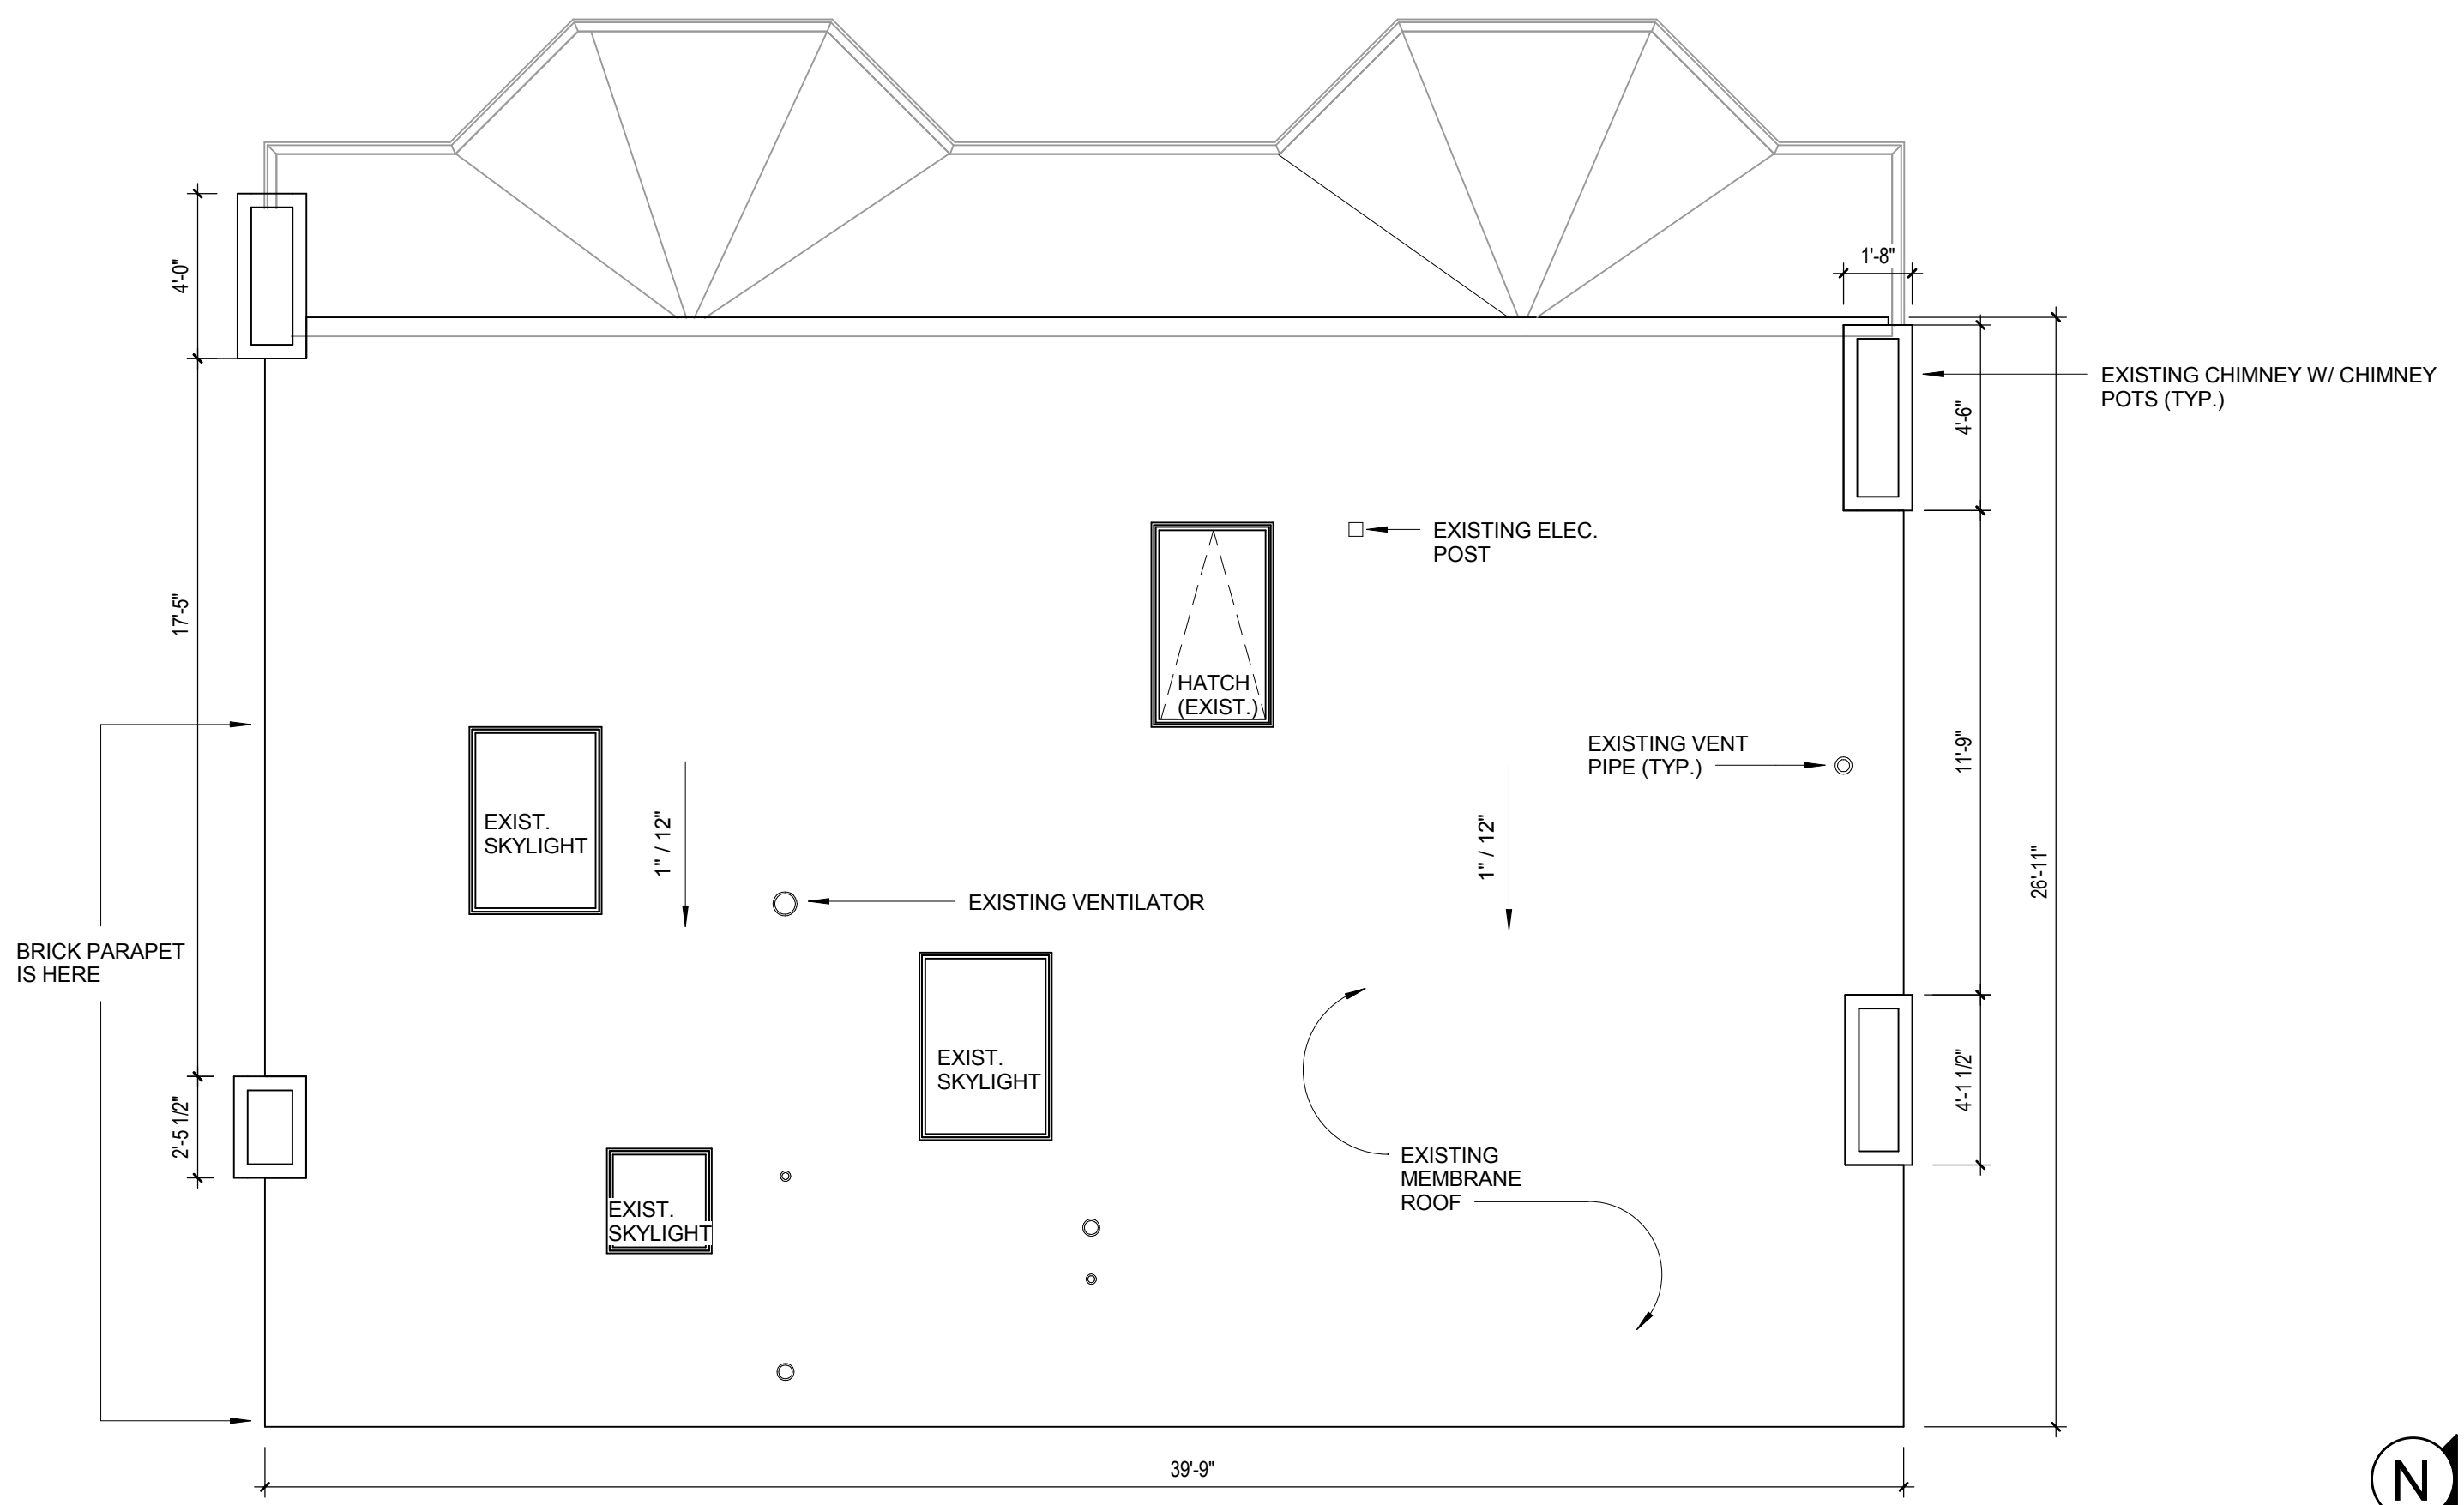

EXISTING ROOF PLAN
 3 Gloucester Street Roof Deck
 Boston, MA 02115

SCALE PROJECT # DATE ISSUED
 1/4" = 1'-0" 174017 03.22.17






EXISTING NORTH ELEVATION
3 Gloucester Street Roof Deck
Boston, MA 02115

SCALE 1/8" = 1'-0"
PROJECT # 174017
DATE ISSUED 03.22.17




EXISTING WEST ELEVATION
3 Gloucester Street Roof Deck
Boston, MA 02115

SCALE **PROJECT #** **DATE ISSUED**
1/8" = 1'-0" 174017 03.22.17

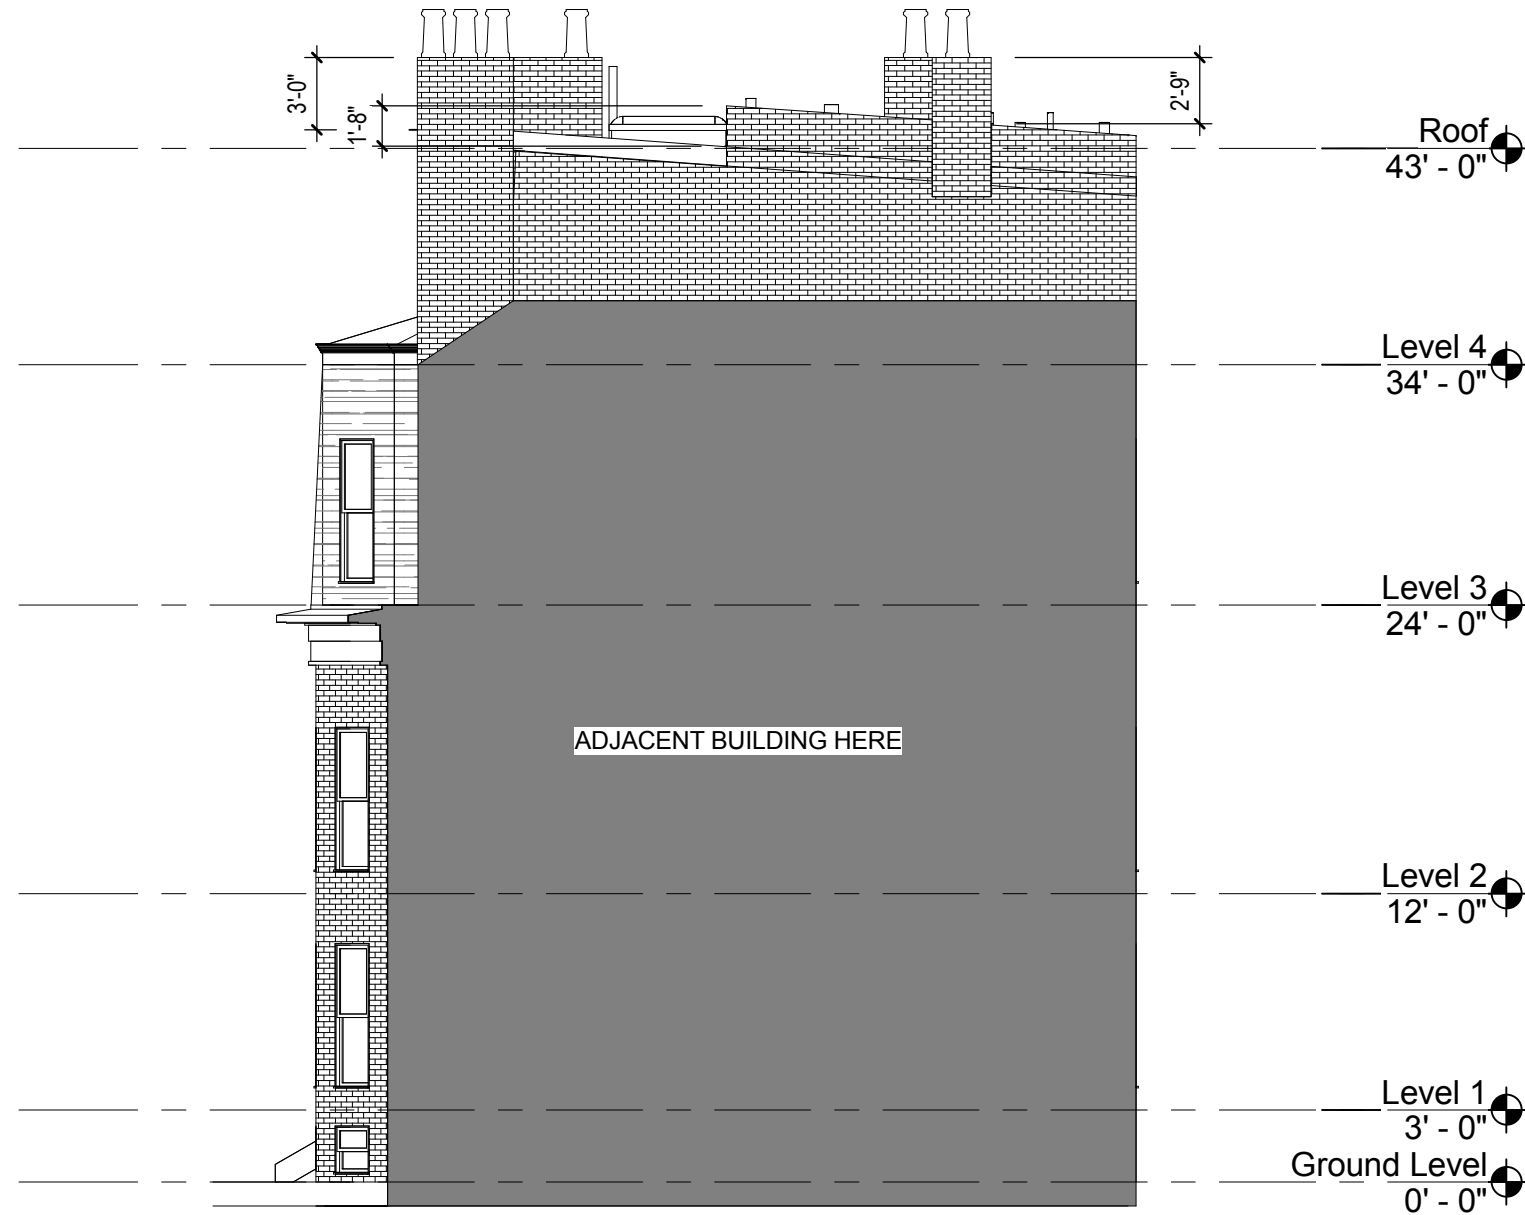


EXISTING SOUTH ELEVATION
3 Gloucester Street Roof Deck
Boston, MA 02115

SCALE **PROJECT #** **DATE ISSUED**
1/8" = 1'-0" 174017 03.22.17

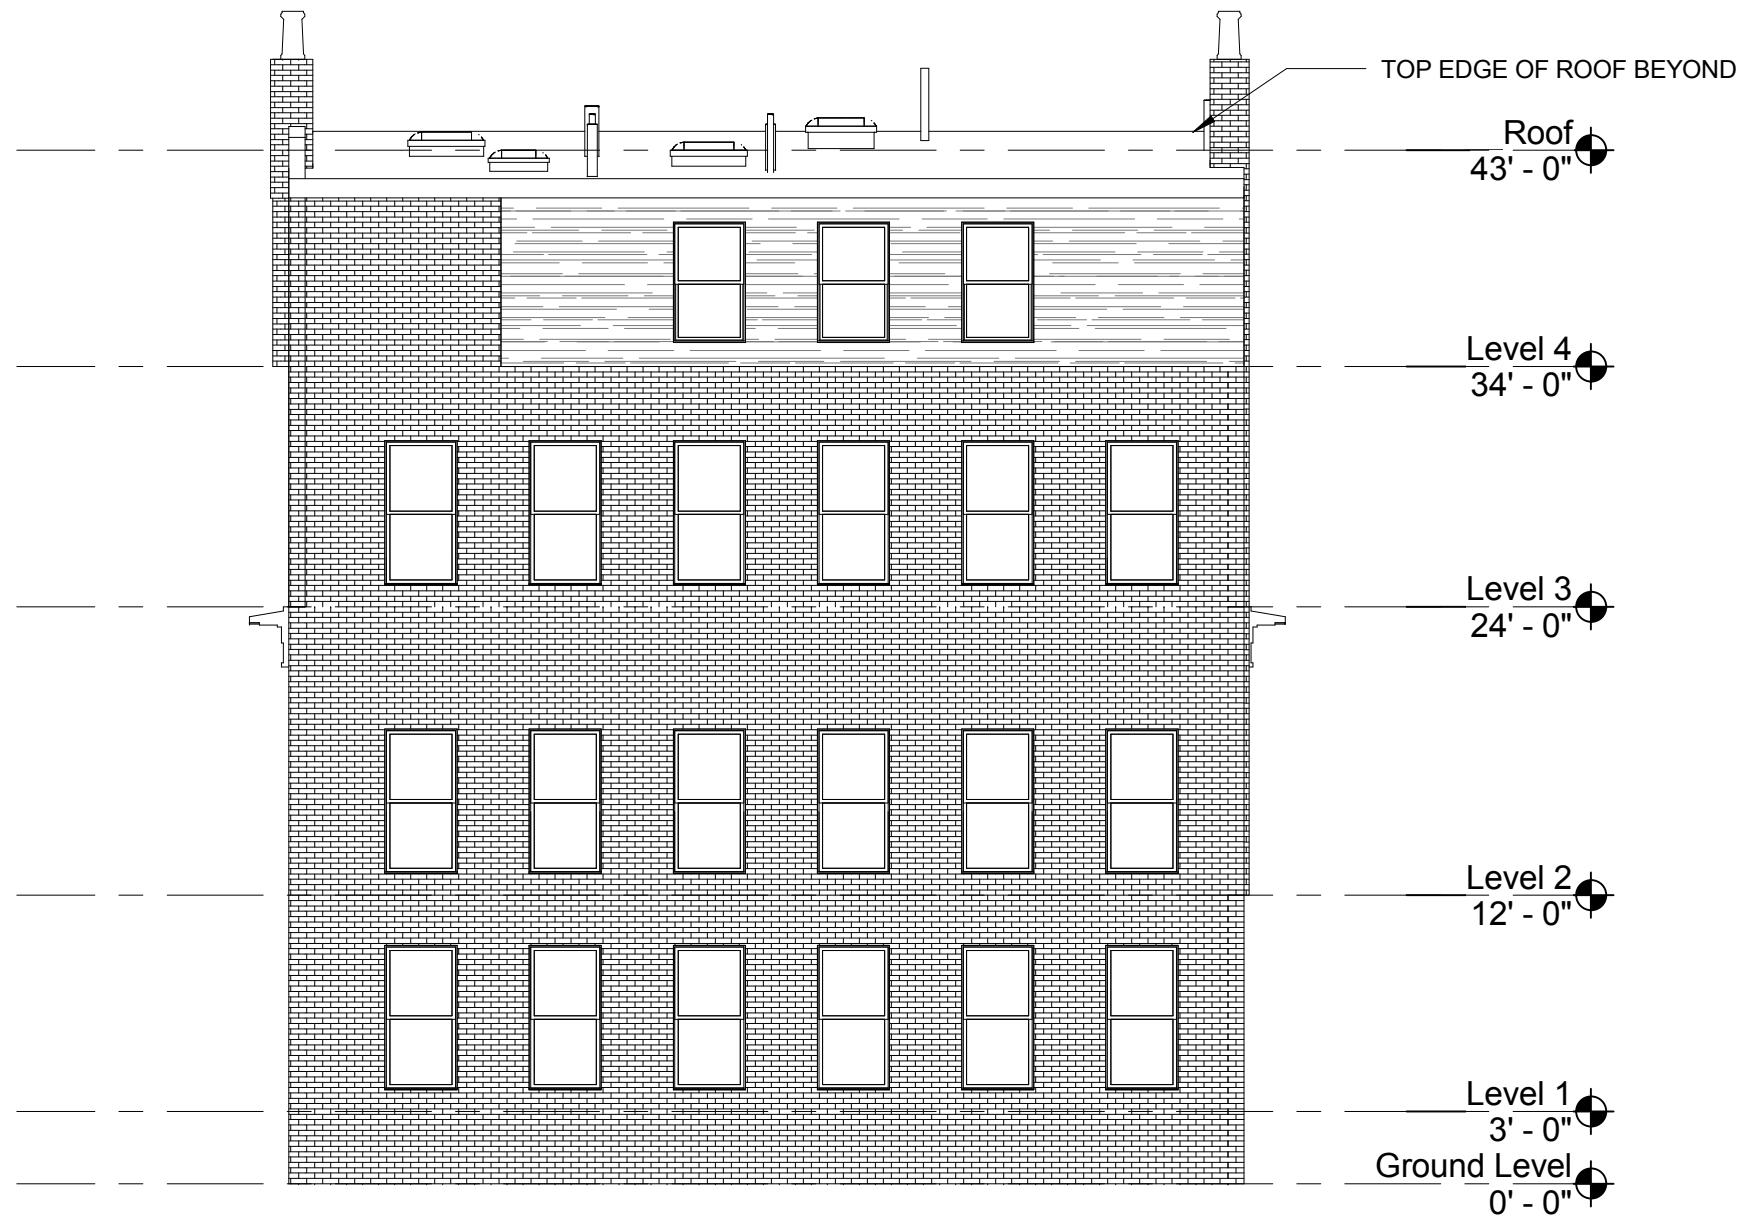

EXISTING EAST ELEVATION
3 Gloucester Street Roof Deck
Boston, MA 02115


SCALE **PROJECT #** **DATE ISSUED**
1/8" = 1'-0" 174017 03.22.17

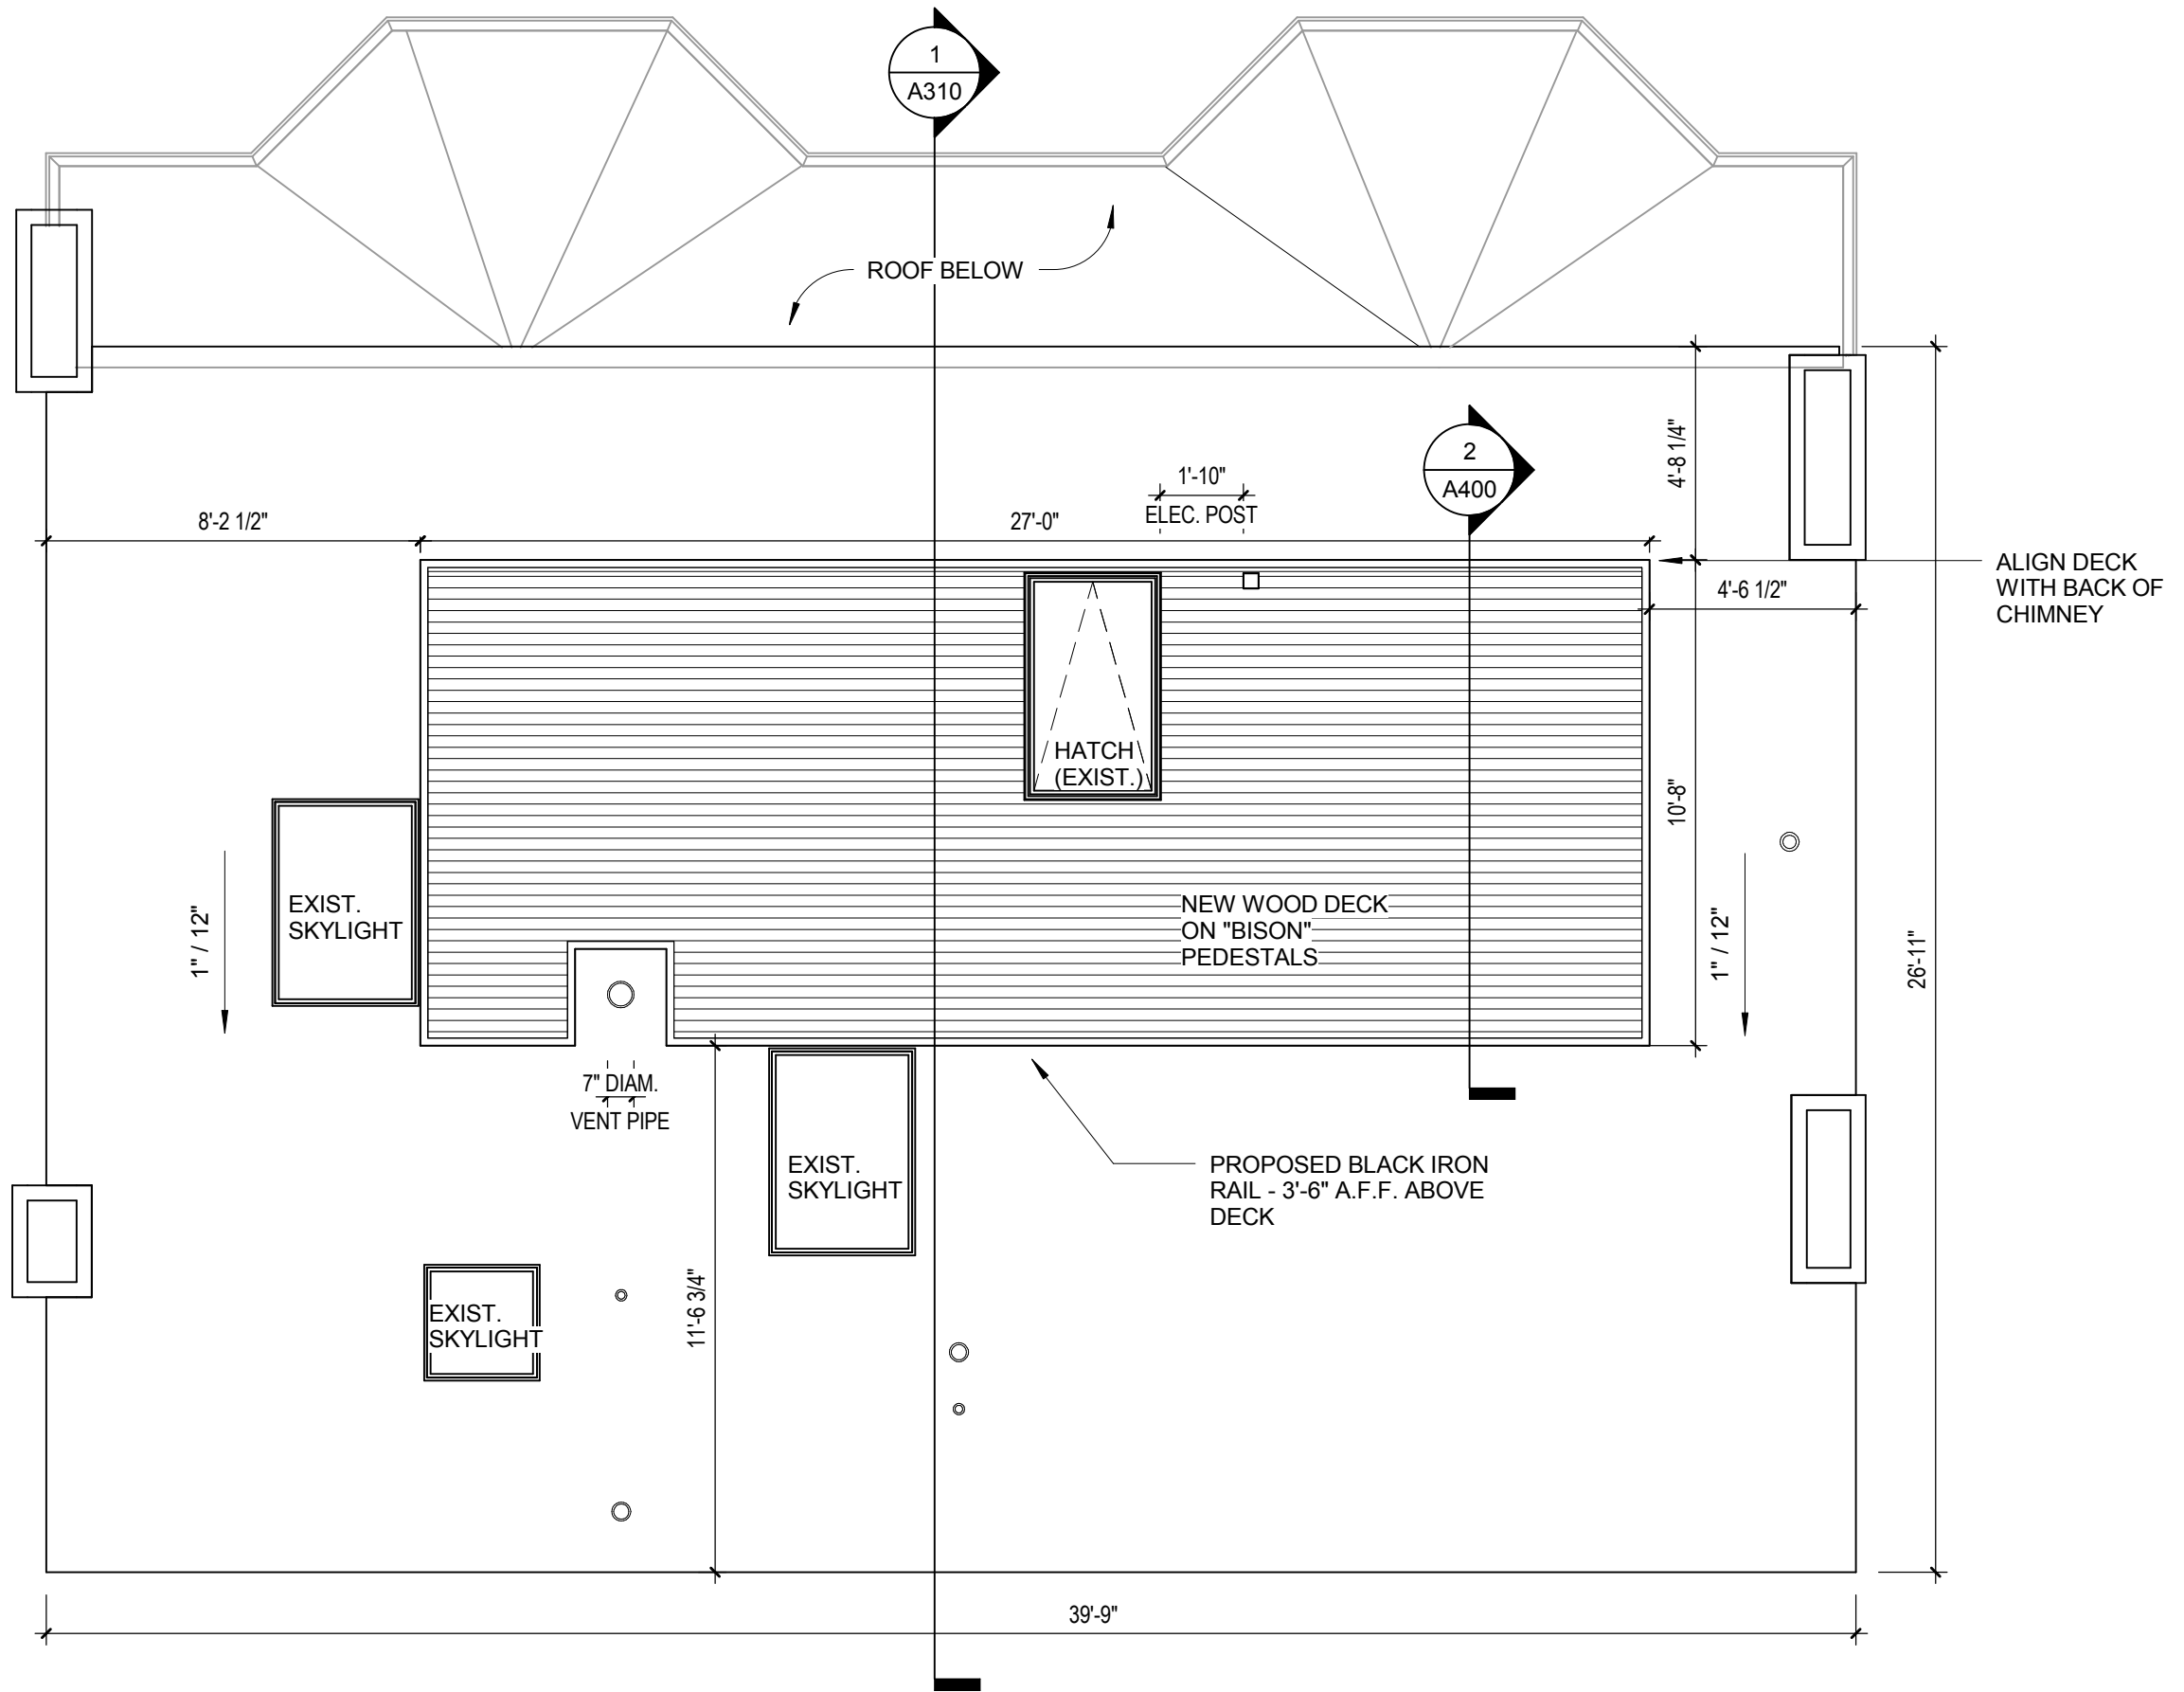

PROPOSED ROOF PLAN
 3 Gloucester Street Roof Deck
 Boston, MA 02115


SCALE 1/4" = 1'-0"
PROJECT # 174017
DATE ISSUED 03.22.17



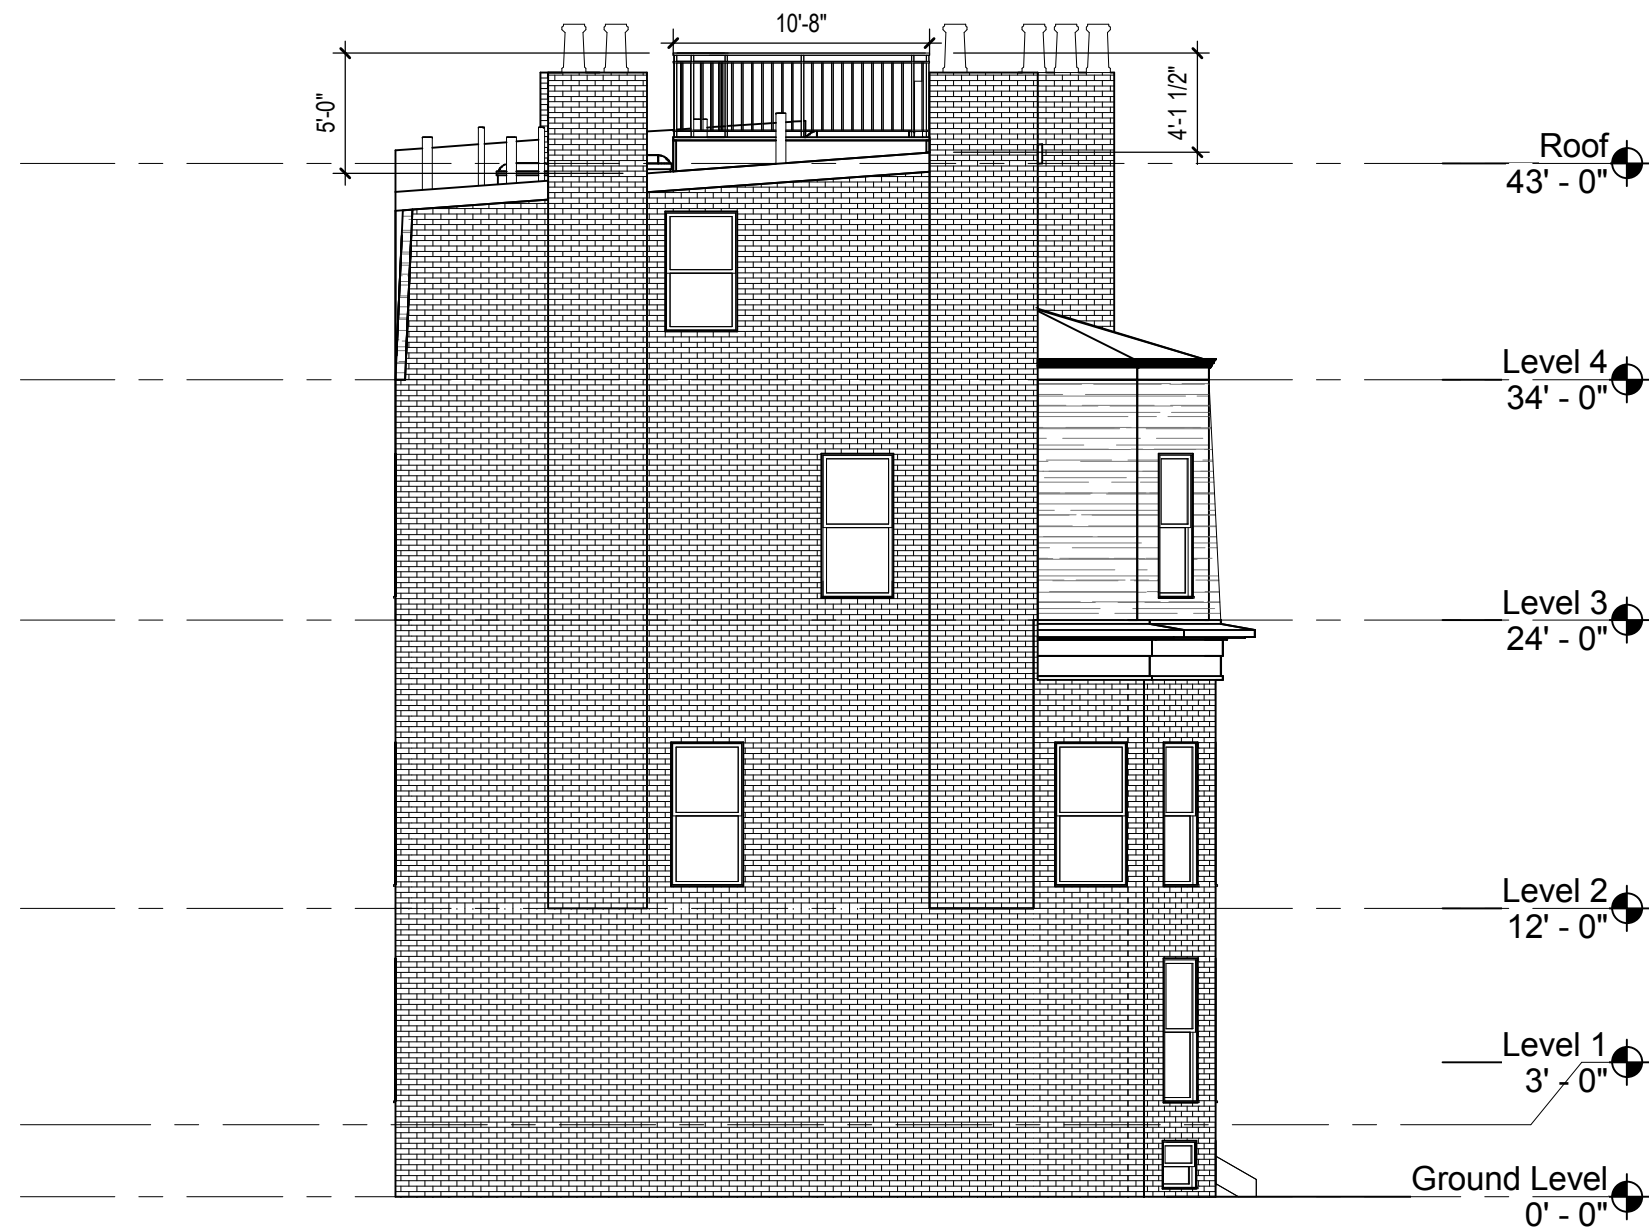


PROPOSED NORTH ELEVATION
3 Gloucester Street Roof Deck
Boston, MA 02115

SCALE 1/8" = 1'-0"
PROJECT # 174017
DATE ISSUED 03.22.17

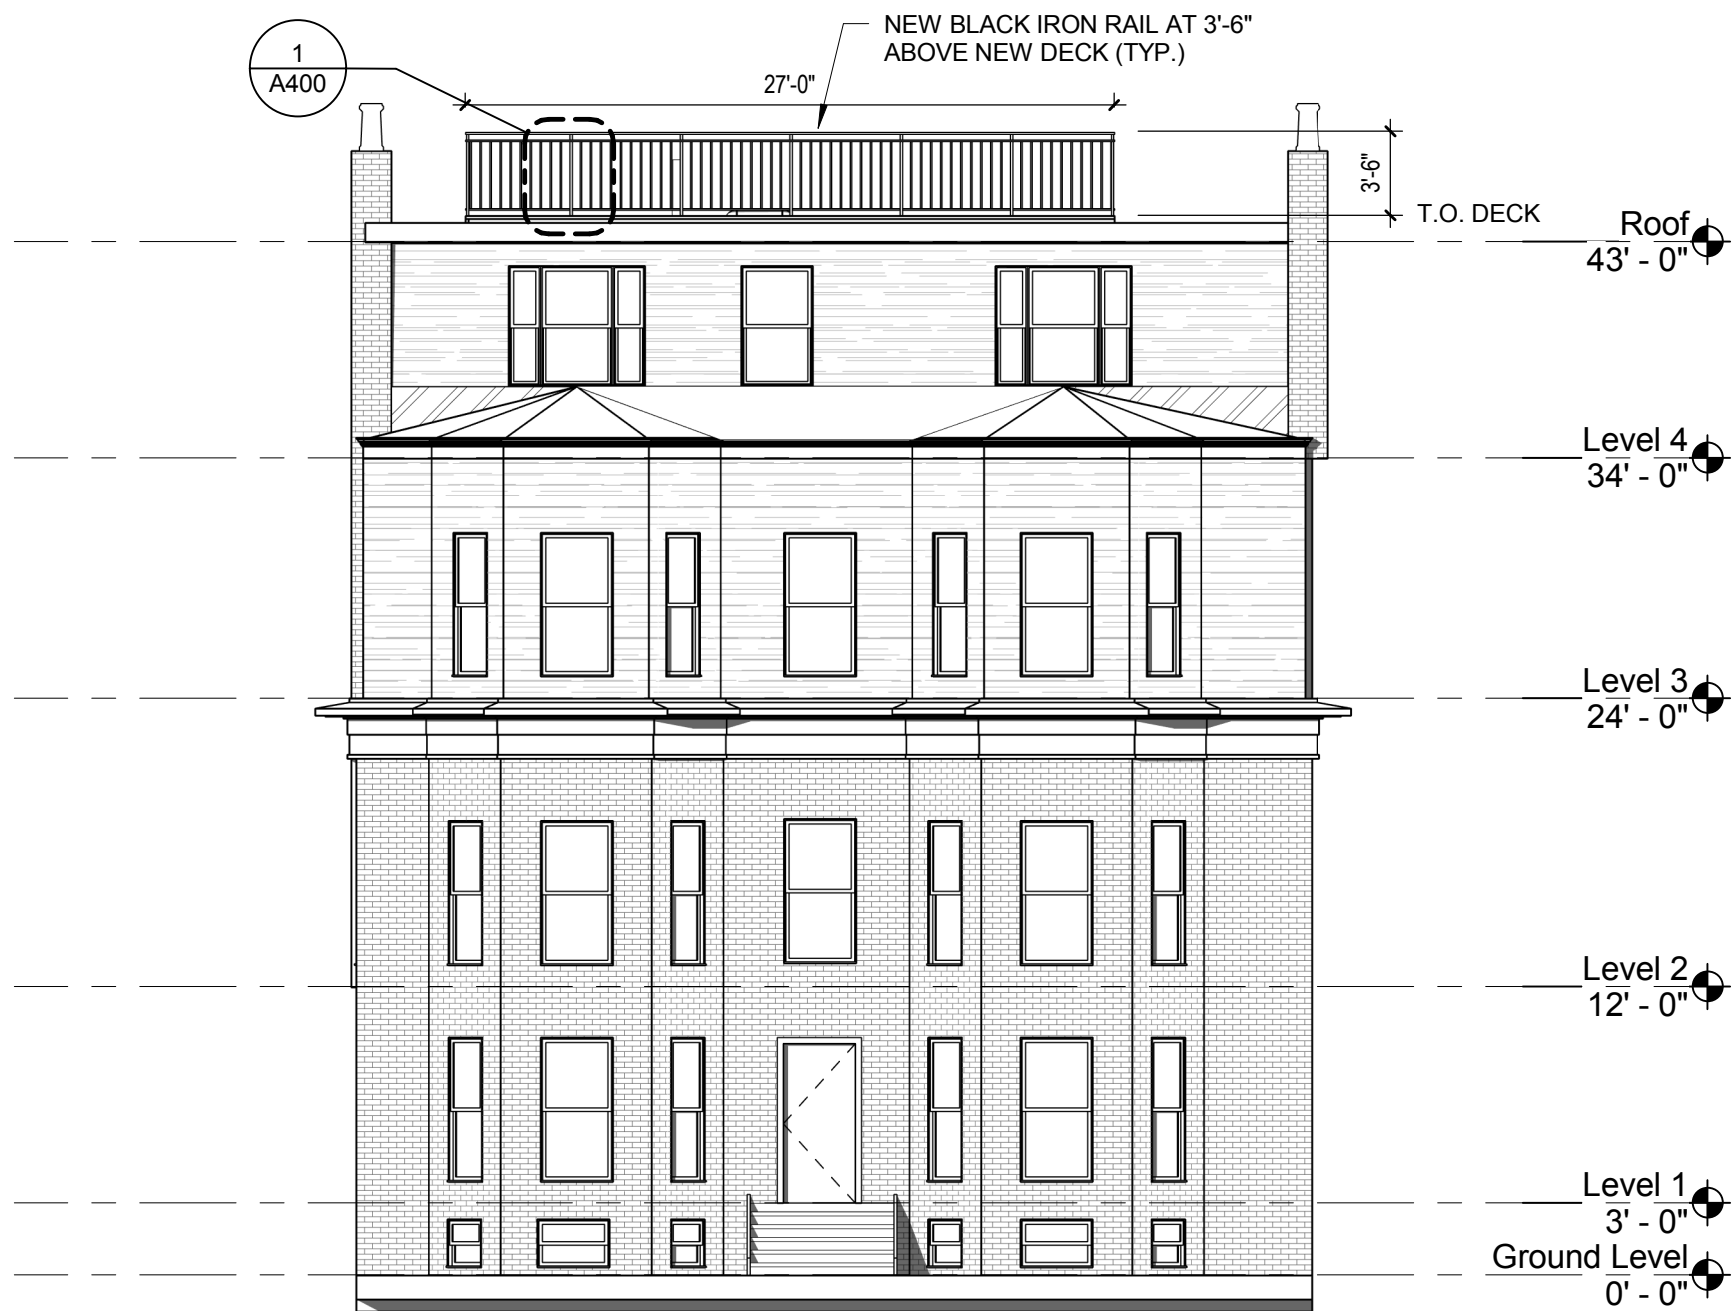


PROPOSED WEST ELEVATION
3 Gloucester Street Roof Deck
Boston, MA 02115

SCALE PROJECT # DATE ISSUED
1/8" = 1'-0" 174017 03.22.17

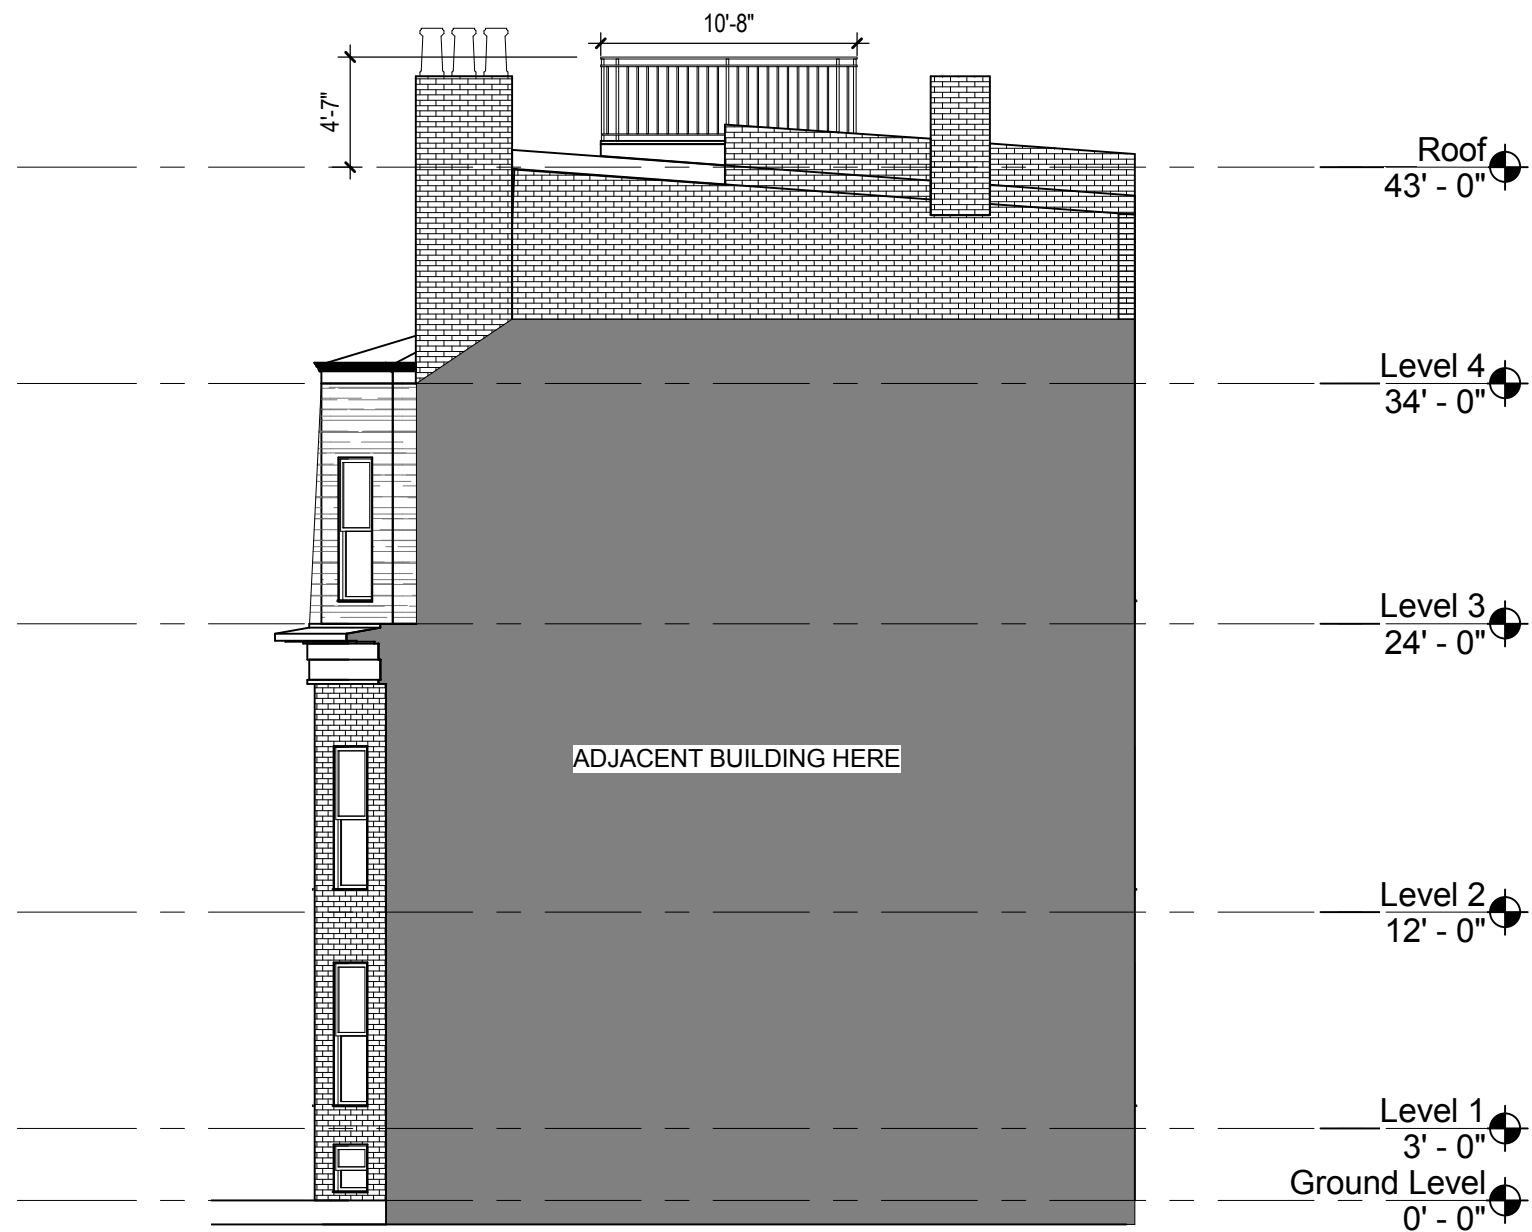

PROPOSED SOUTH ELEVATION
3 Gloucester Street Roof Deck
Boston, MA 02115

SCALE 1/8" = 1'-0"
PROJECT # 174017
DATE ISSUED 03.22.17

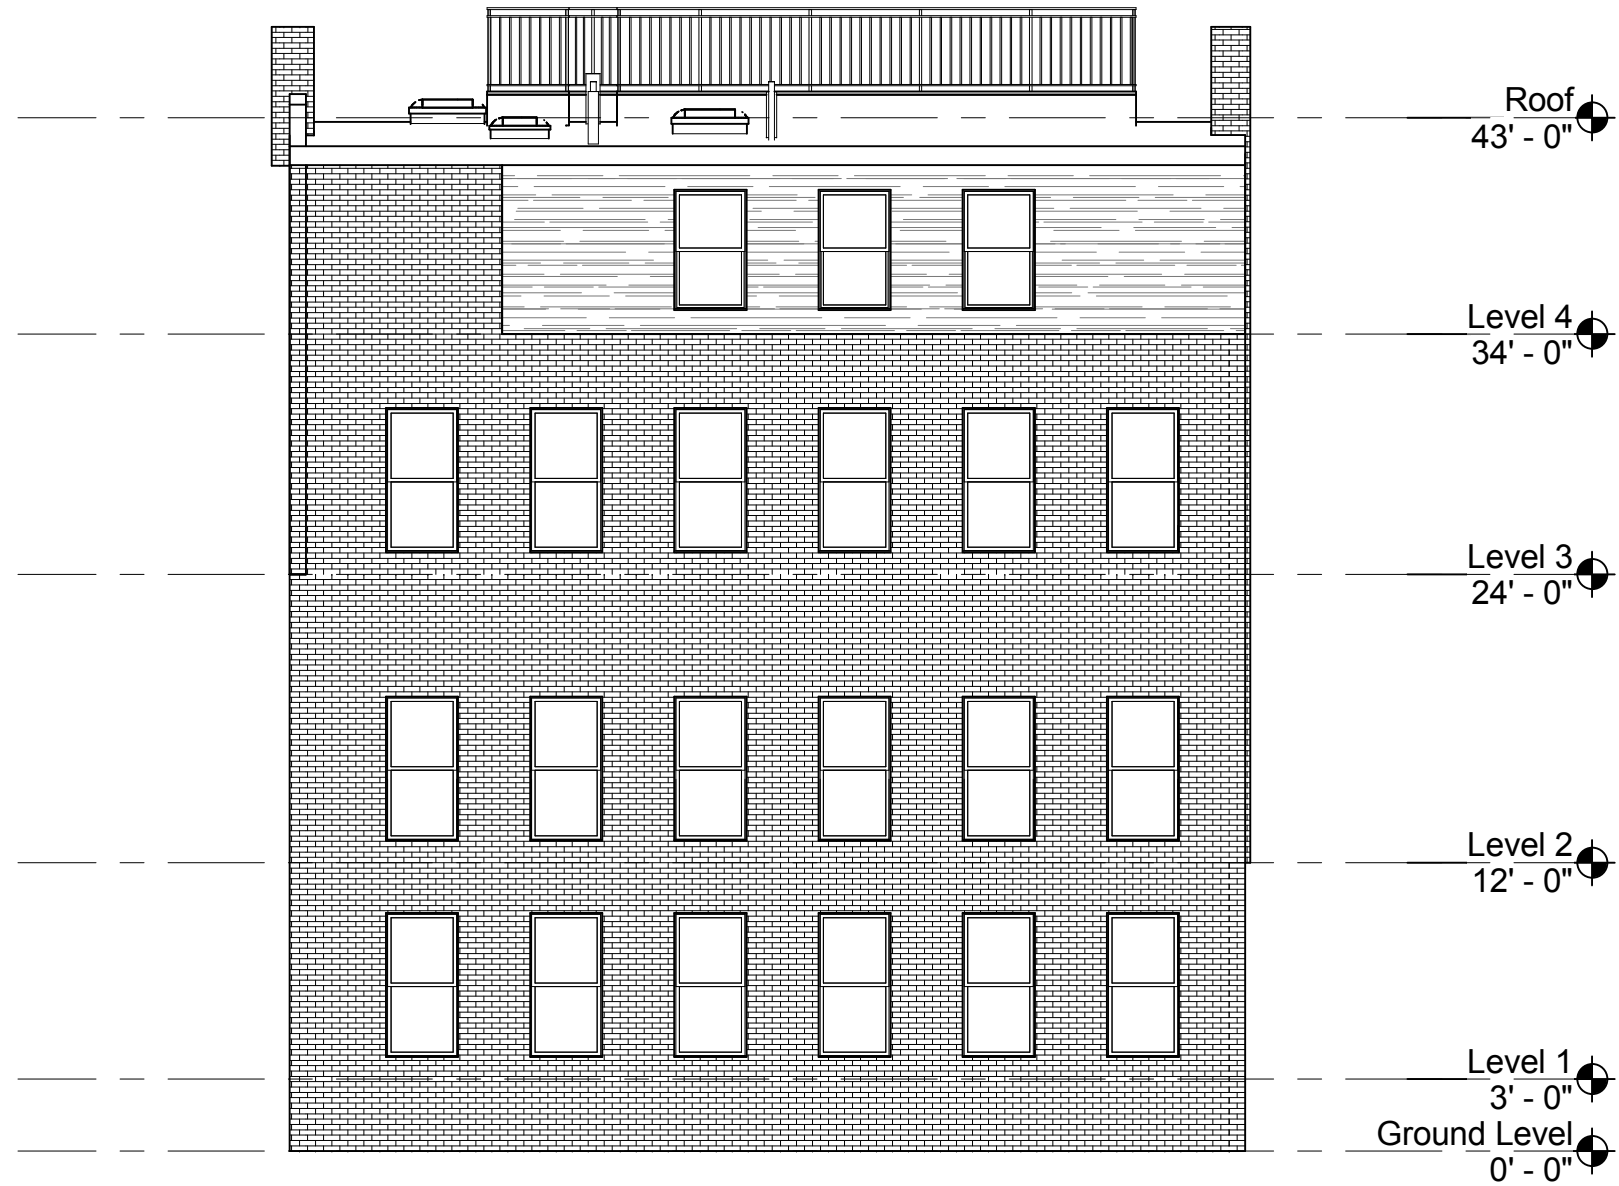

PROPOSED EAST ELEVATION
3 Gloucester Street Roof Deck
Boston, MA 02115

SCALE 1/8" = 1'-0"
PROJECT # 174017
DATE ISSUED 03.22.17



PERSPECTIVE OF PROPOSED DECK/RAIL VISIBLE FROM OPPOSITE SIDEWALK ON GLOUCESTER STREET



PHOTO OF MOCK UP DECK/RAIL VISIBLE FROM OPPOSITE SIDEWALK ON GLOUCESTER STREET

MOCK UP PERSPECTIVES
 3 Gloucester Street Roof Deck
 Boston, MA 02115

SCALE PROJECT # DATE ISSUED
 174017 03.22.17



CORNER OF GLOUCESTER STREET & PUBLIC ALLEY 416



GLOUCESTER STREET TOWARD BEACON STREET




GLOUCESTER STREET TOWARD MARLBOROUGH STREET



PUBLIC ALLEY 416 TOWARD GLOUCESTER STREET

MOCK UP PHOTOS
3 Gloucester Street Roof Deck
Boston, MA 02115

SCALE PROJECT # DATE ISSUED
174017 03.22.17

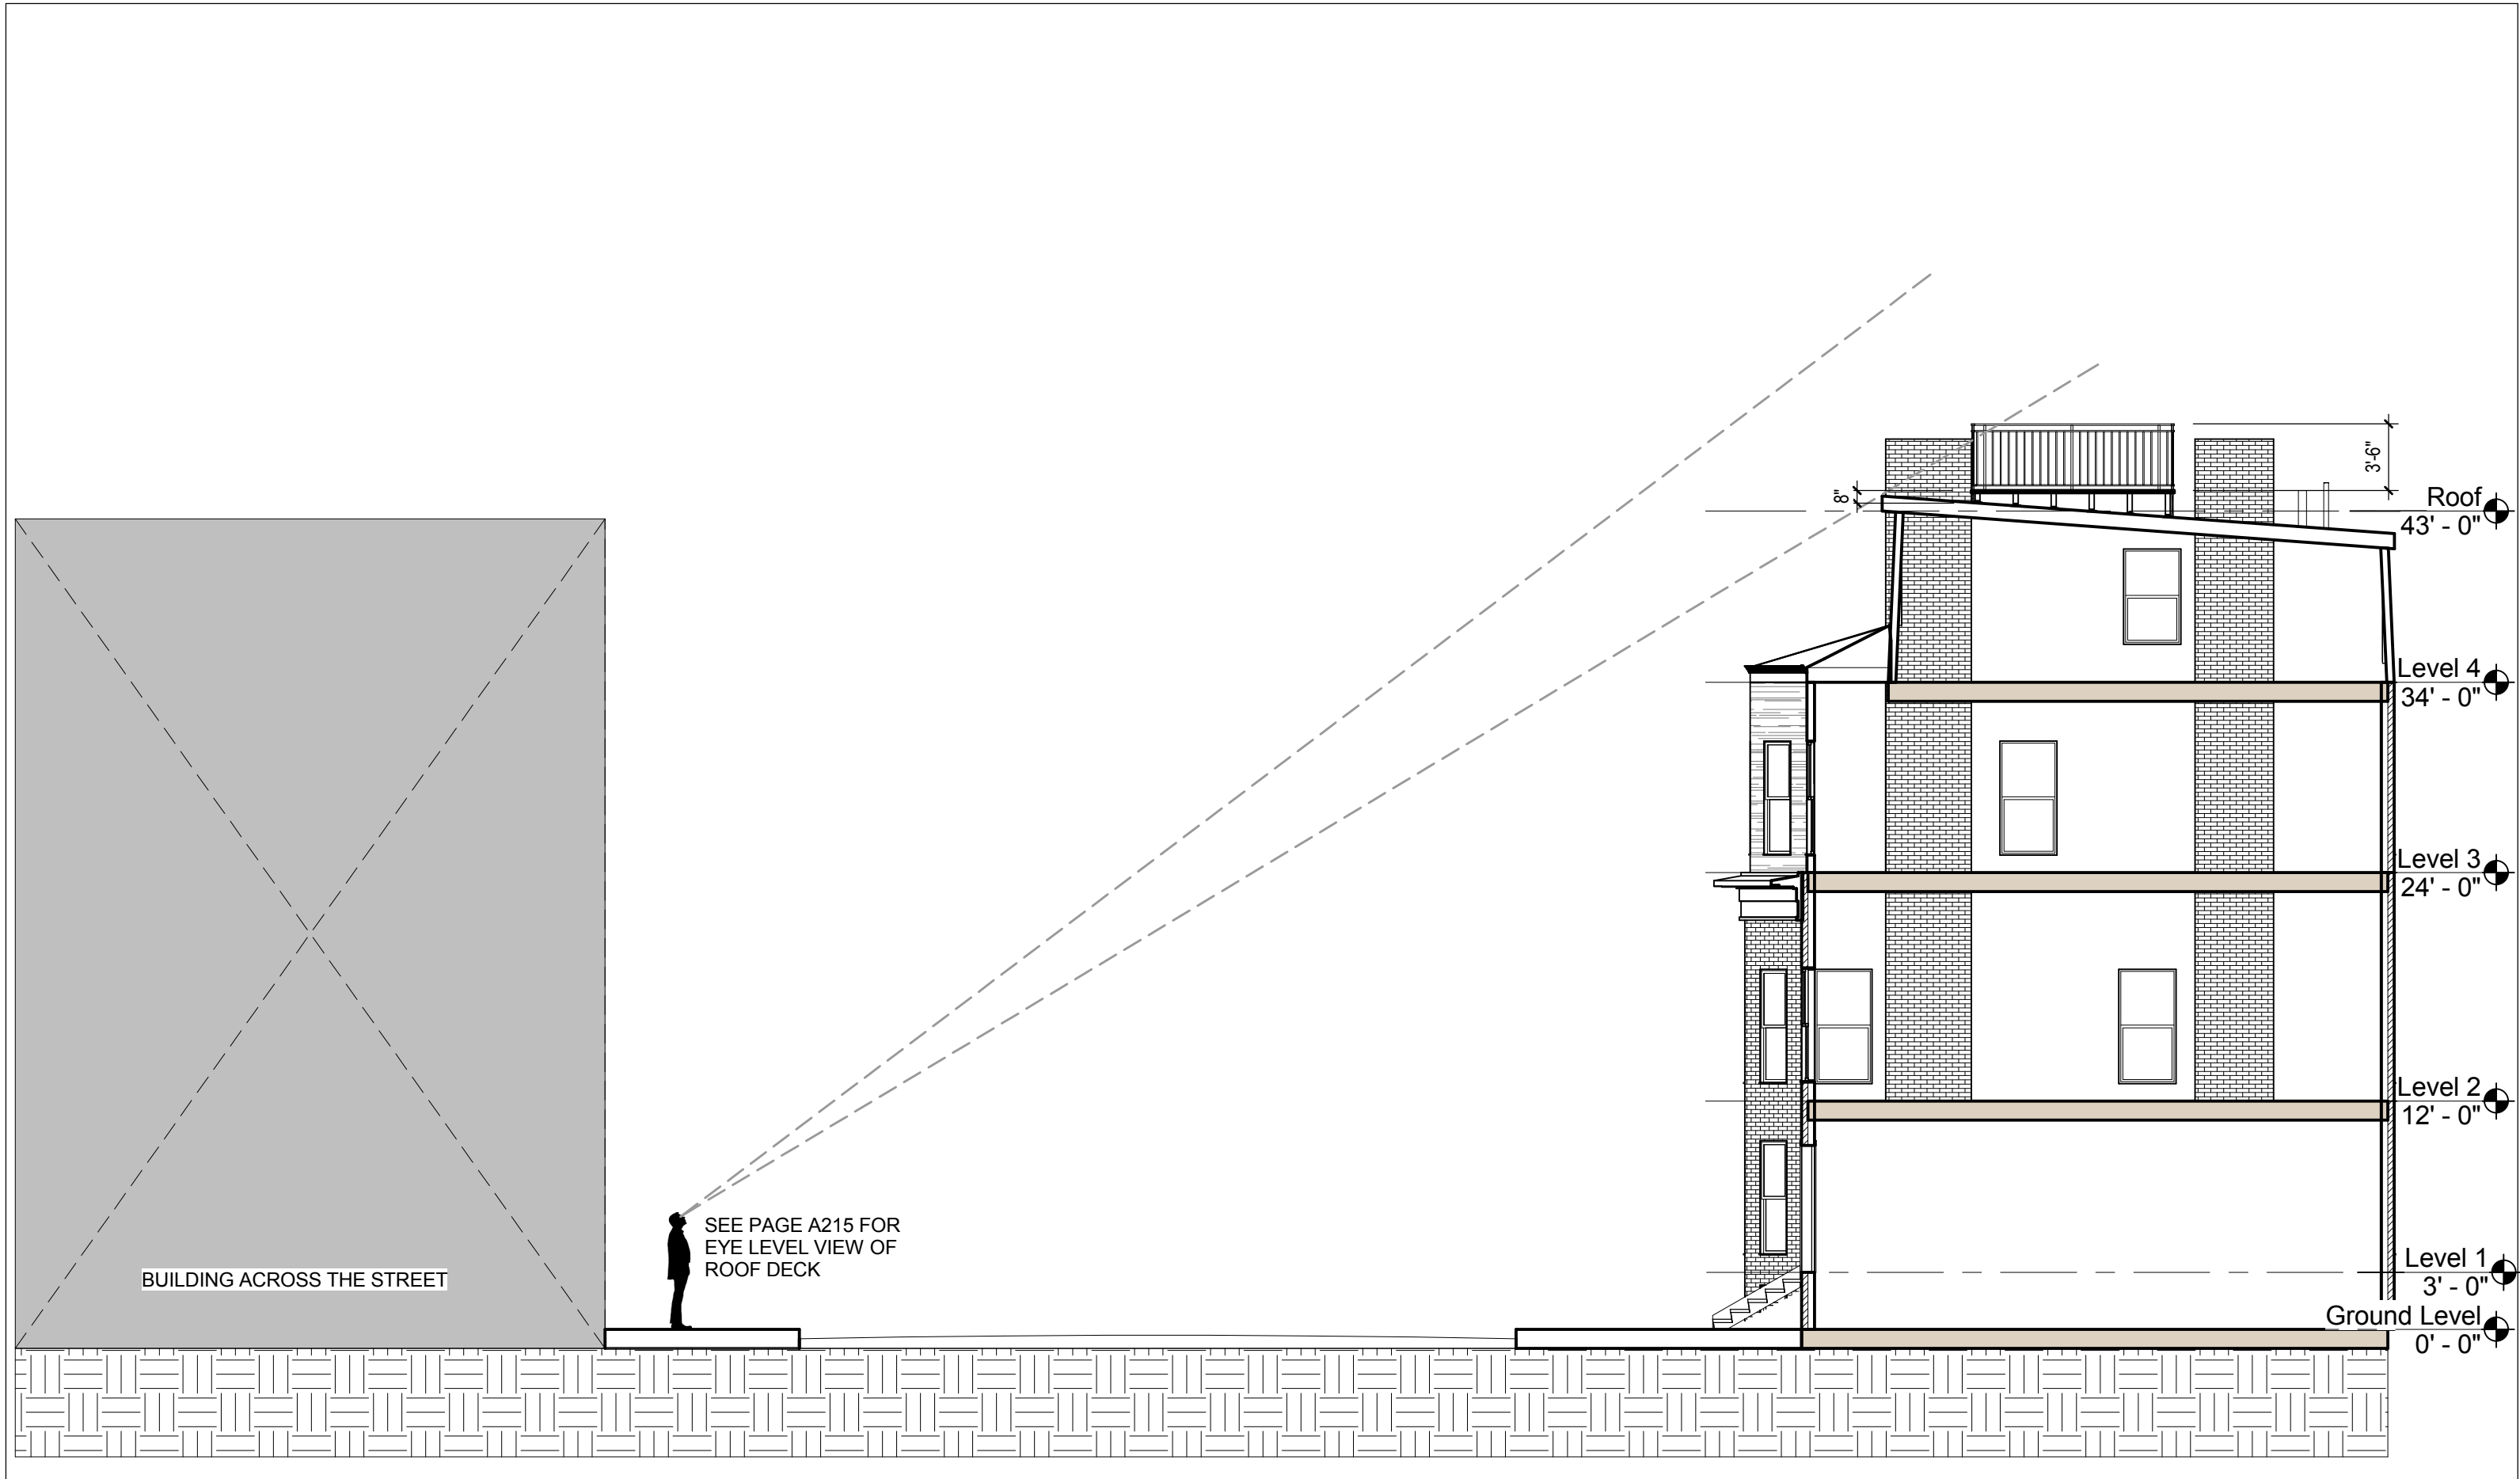

BUILDING ACROSS THE STREET

SEE PAGE A215 FOR
EYE LEVEL VIEW OF
ROOF DECK

Roof 43' - 0"

Level 4 34' - 0"

Level 3 24' - 0"

Level 2 12' - 0"

Level 1 3' - 0"

Ground Level 0' - 0"


PROPOSED SECTION
 3 Gloucester Street Roof Deck
 Boston, MA 02115

SCALE PROJECT # DATE ISSUED
 1/8" = 1'-0" 174017 03.22.17



PRECEDENT PHOTOS
3 Gloucester Street Roof Deck
Boston, MA 02115

SCALE PROJECT # DATE ISSUED
174017 03.22.17

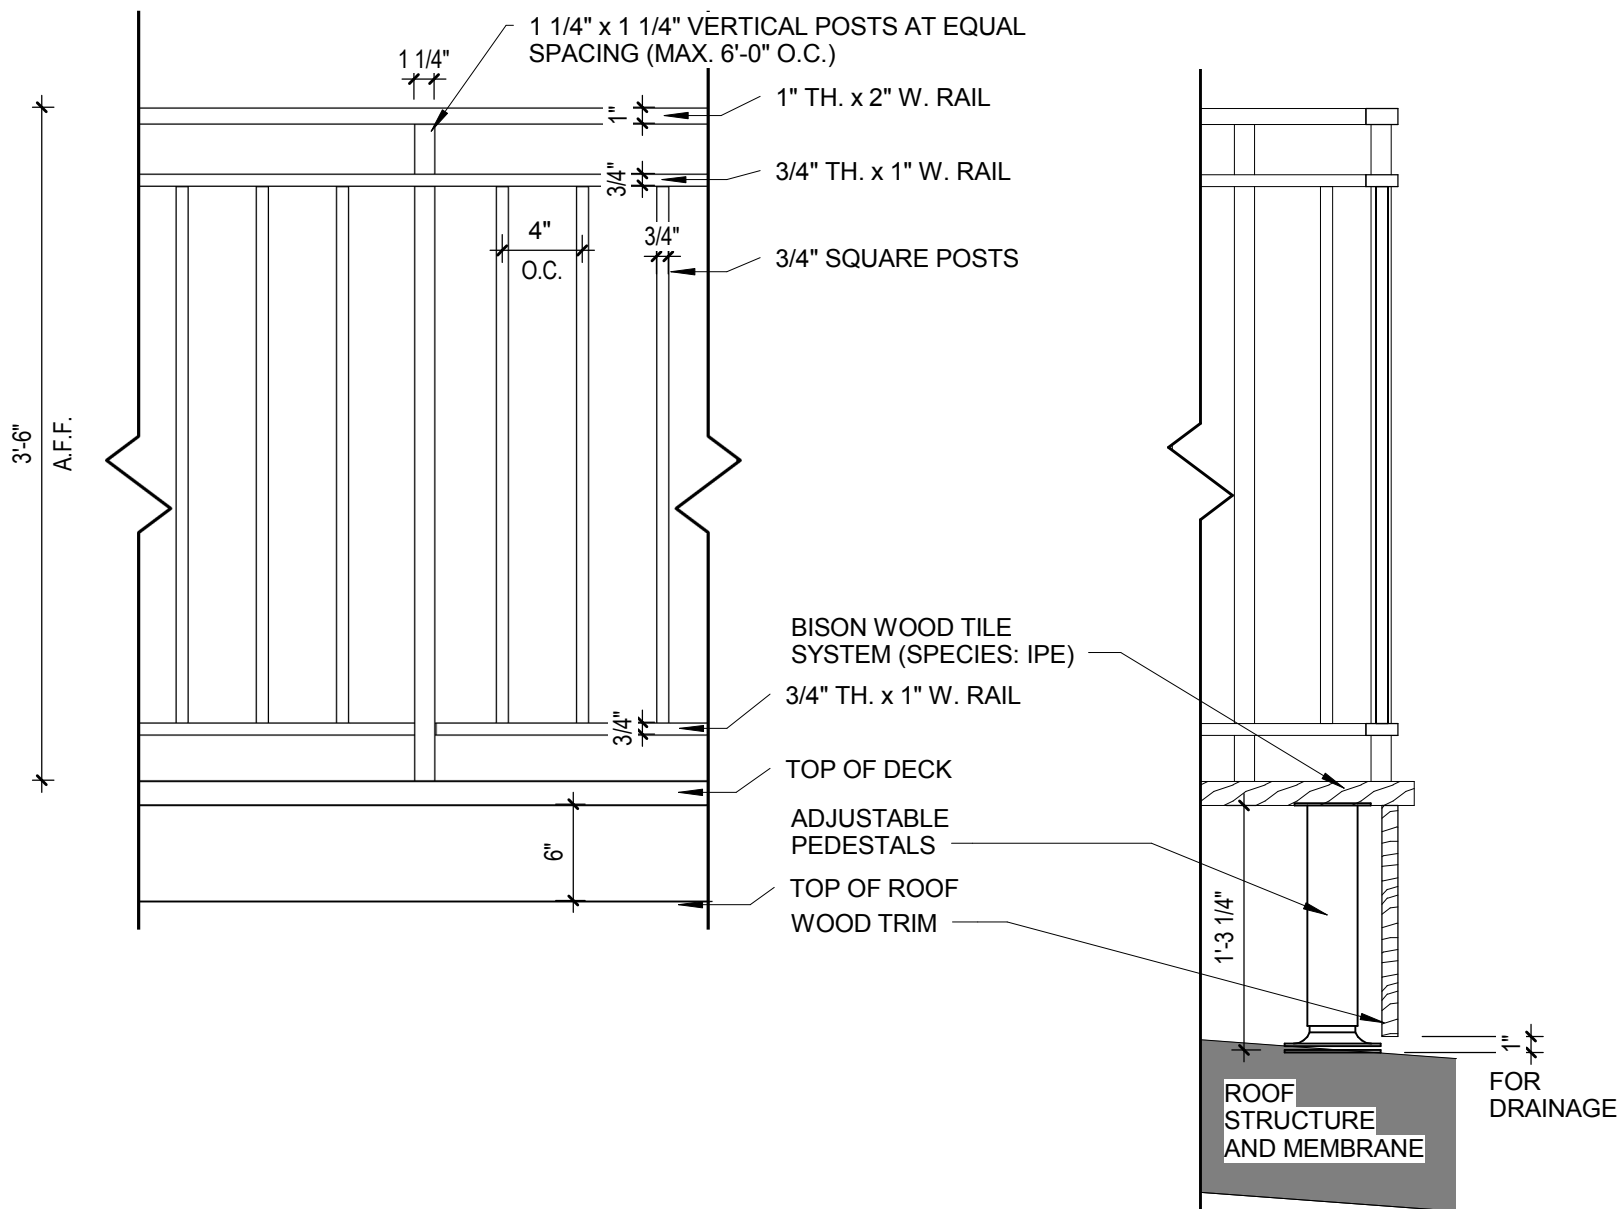

1 RAILING ELEVATION
1" = 1'-0"

2 DECK SECTION AT REAR
1" = 1'-0"



WOOD TILES

BEAUTY, LONGEVITY AND EXCEPTIONAL VALUE BISON WOOD TILES

Constructed from responsibly harvested hardwoods, Bison Wood Tiles are crafted from premium grade remnants.

- Commercial Grade
- Species Include: Cumaru, Garapa, Ipê, Massaranduba
- Exclusive Bison FS1 Fastening Kit & Continuous Kerf Cut Design* allows easy tile attachment, removal and replacement
- Modular sizes 2'x2', 2'x4'
- Custom sizes available
- FSC Certified (FSC-CO13454) species available
- Full System Warranty with Bison Pedestals
- Bison Ipê Wood Tile Systems Meet:
 - ASTM E108-07a Class A Fire Rating
 - ASTM C1028-07 Slip Resistance
 - ASTM TAS108-95 Wind Uplift
 - Seismic Design Categories (SDC) A-F




*US #8,302,356 Patents and Patents Pending

Copyright 2015 United Construction Products, Inc. All Rights Reserved.

BISON INNOVATIVE PRODUCTS | 2394 WEST 4TH AVENUE, DENVER, CO 80223 USA | 800-333-4234 | INFO@BISONIP.COM | BISONIP.COM

Elevations between 2" and 4 3/4". To remove tabs: strike spacer tabs with hammer from above to reach up to 12" in elevation. For elevations over 12" see our Versadjust line.

able to compensate for slope and low height applications from 1/8 inch to 2 inches.

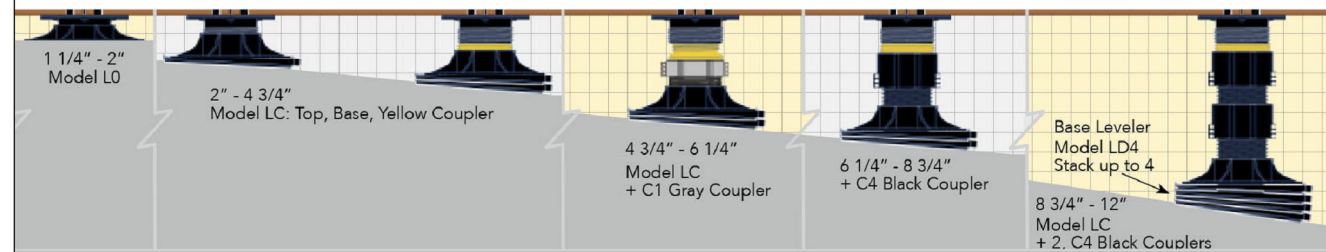

DECK & RAILING DETAILS
3 Gloucester Street Roof Deck
Boston, MA 02115

SCALE 1" = 1'-0"
PROJECT # 174017
DATE ISSUED 03.22.17