


# CITY OF BOSTON

THE HONORABLE MARTIN J. WALSH, MAYOR

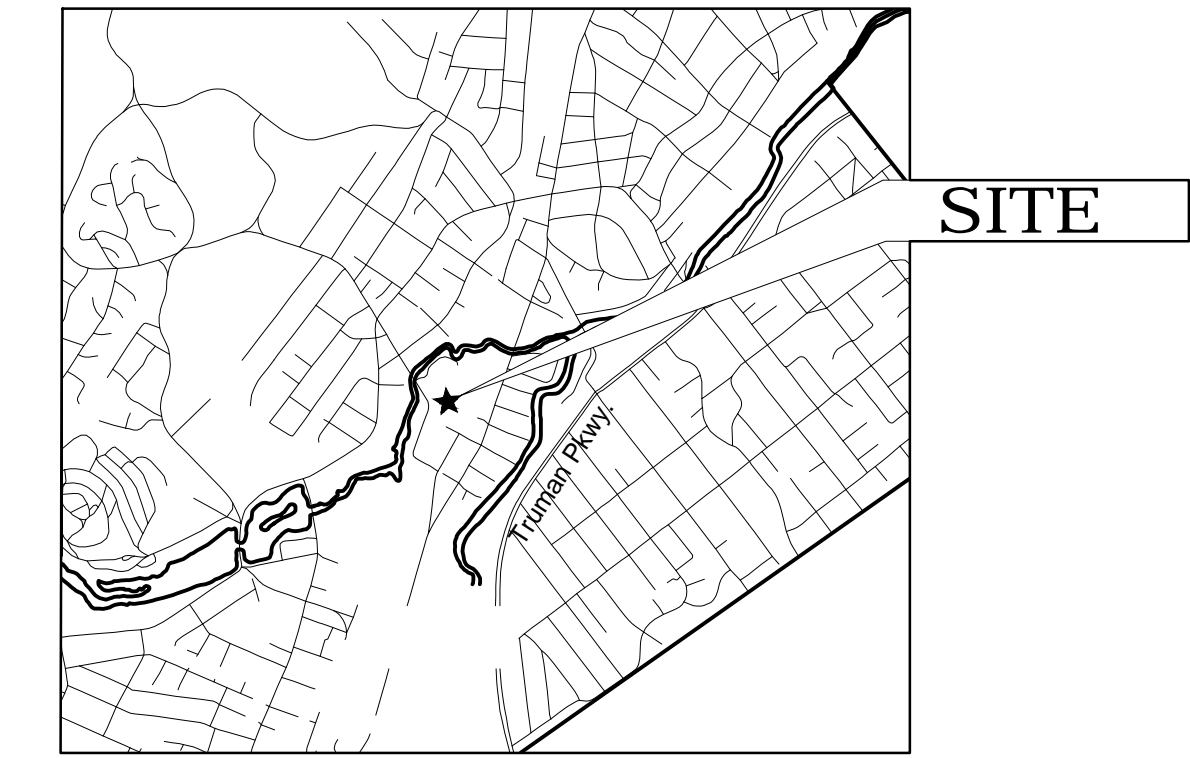

LOCATION MAP  
RESERVATION ROAD



**PREPARED BY:**

LANDSCAPE ARCHITECT; CIVIL, STRUCTURAL  
AND ELECTRICAL ENGINEERS /  
PRIME CONSULTANT

**Stantec** 226 Causeway Street  
Boston, MA 02114  
Tel. 617.523.8103  
www.stantec.com

**SURVEYOR**

**Reed Land Surveying, Inc.**  
109 Rhode Island Road, Suite 4A  
Lakeville, MA 02347  
Tel. 508.923.1181

PARKS & RECREATION DEPARTMENT  
CHRISTOPHER COOK, COMMISSIONER

## REQUEST FOR DETERMINATION OF APPLICABILITY

## IMPROVEMENTS TO RESERVATION ROAD

BOSTON, MASSACHUSETTS

FEBRUARY 07, 2018

FUNDED BY THE CITY OF BOSTON CAPITAL  
IMPROVEMENT PROGRAM




### DRAWING INDEX

- L1. COVER SHEET
- L2. SITE PLAN
- L3. SITE DETAILS 1

Sheet No.:	L1.
Sheet Name:	Cover Sheet
BPRD Project No.	CPR 24233
Date	02/07/2018
Scale	N/A
Drawn	C. LONG
Checked	K. BEUTTELL
Project Name:	IMPROVEMENTS TO RESERVATION ROAD

NOTE:  
 EXISTING CONDITIONS INFRASTRUCTURE  
 IS REPRODUCED FROM THE SURVEY  
 PREPARED BY REED LAND  
 SURVEYING, INC. OF LAKEVILLE, MA  
 DATED JULY 14, 2017.

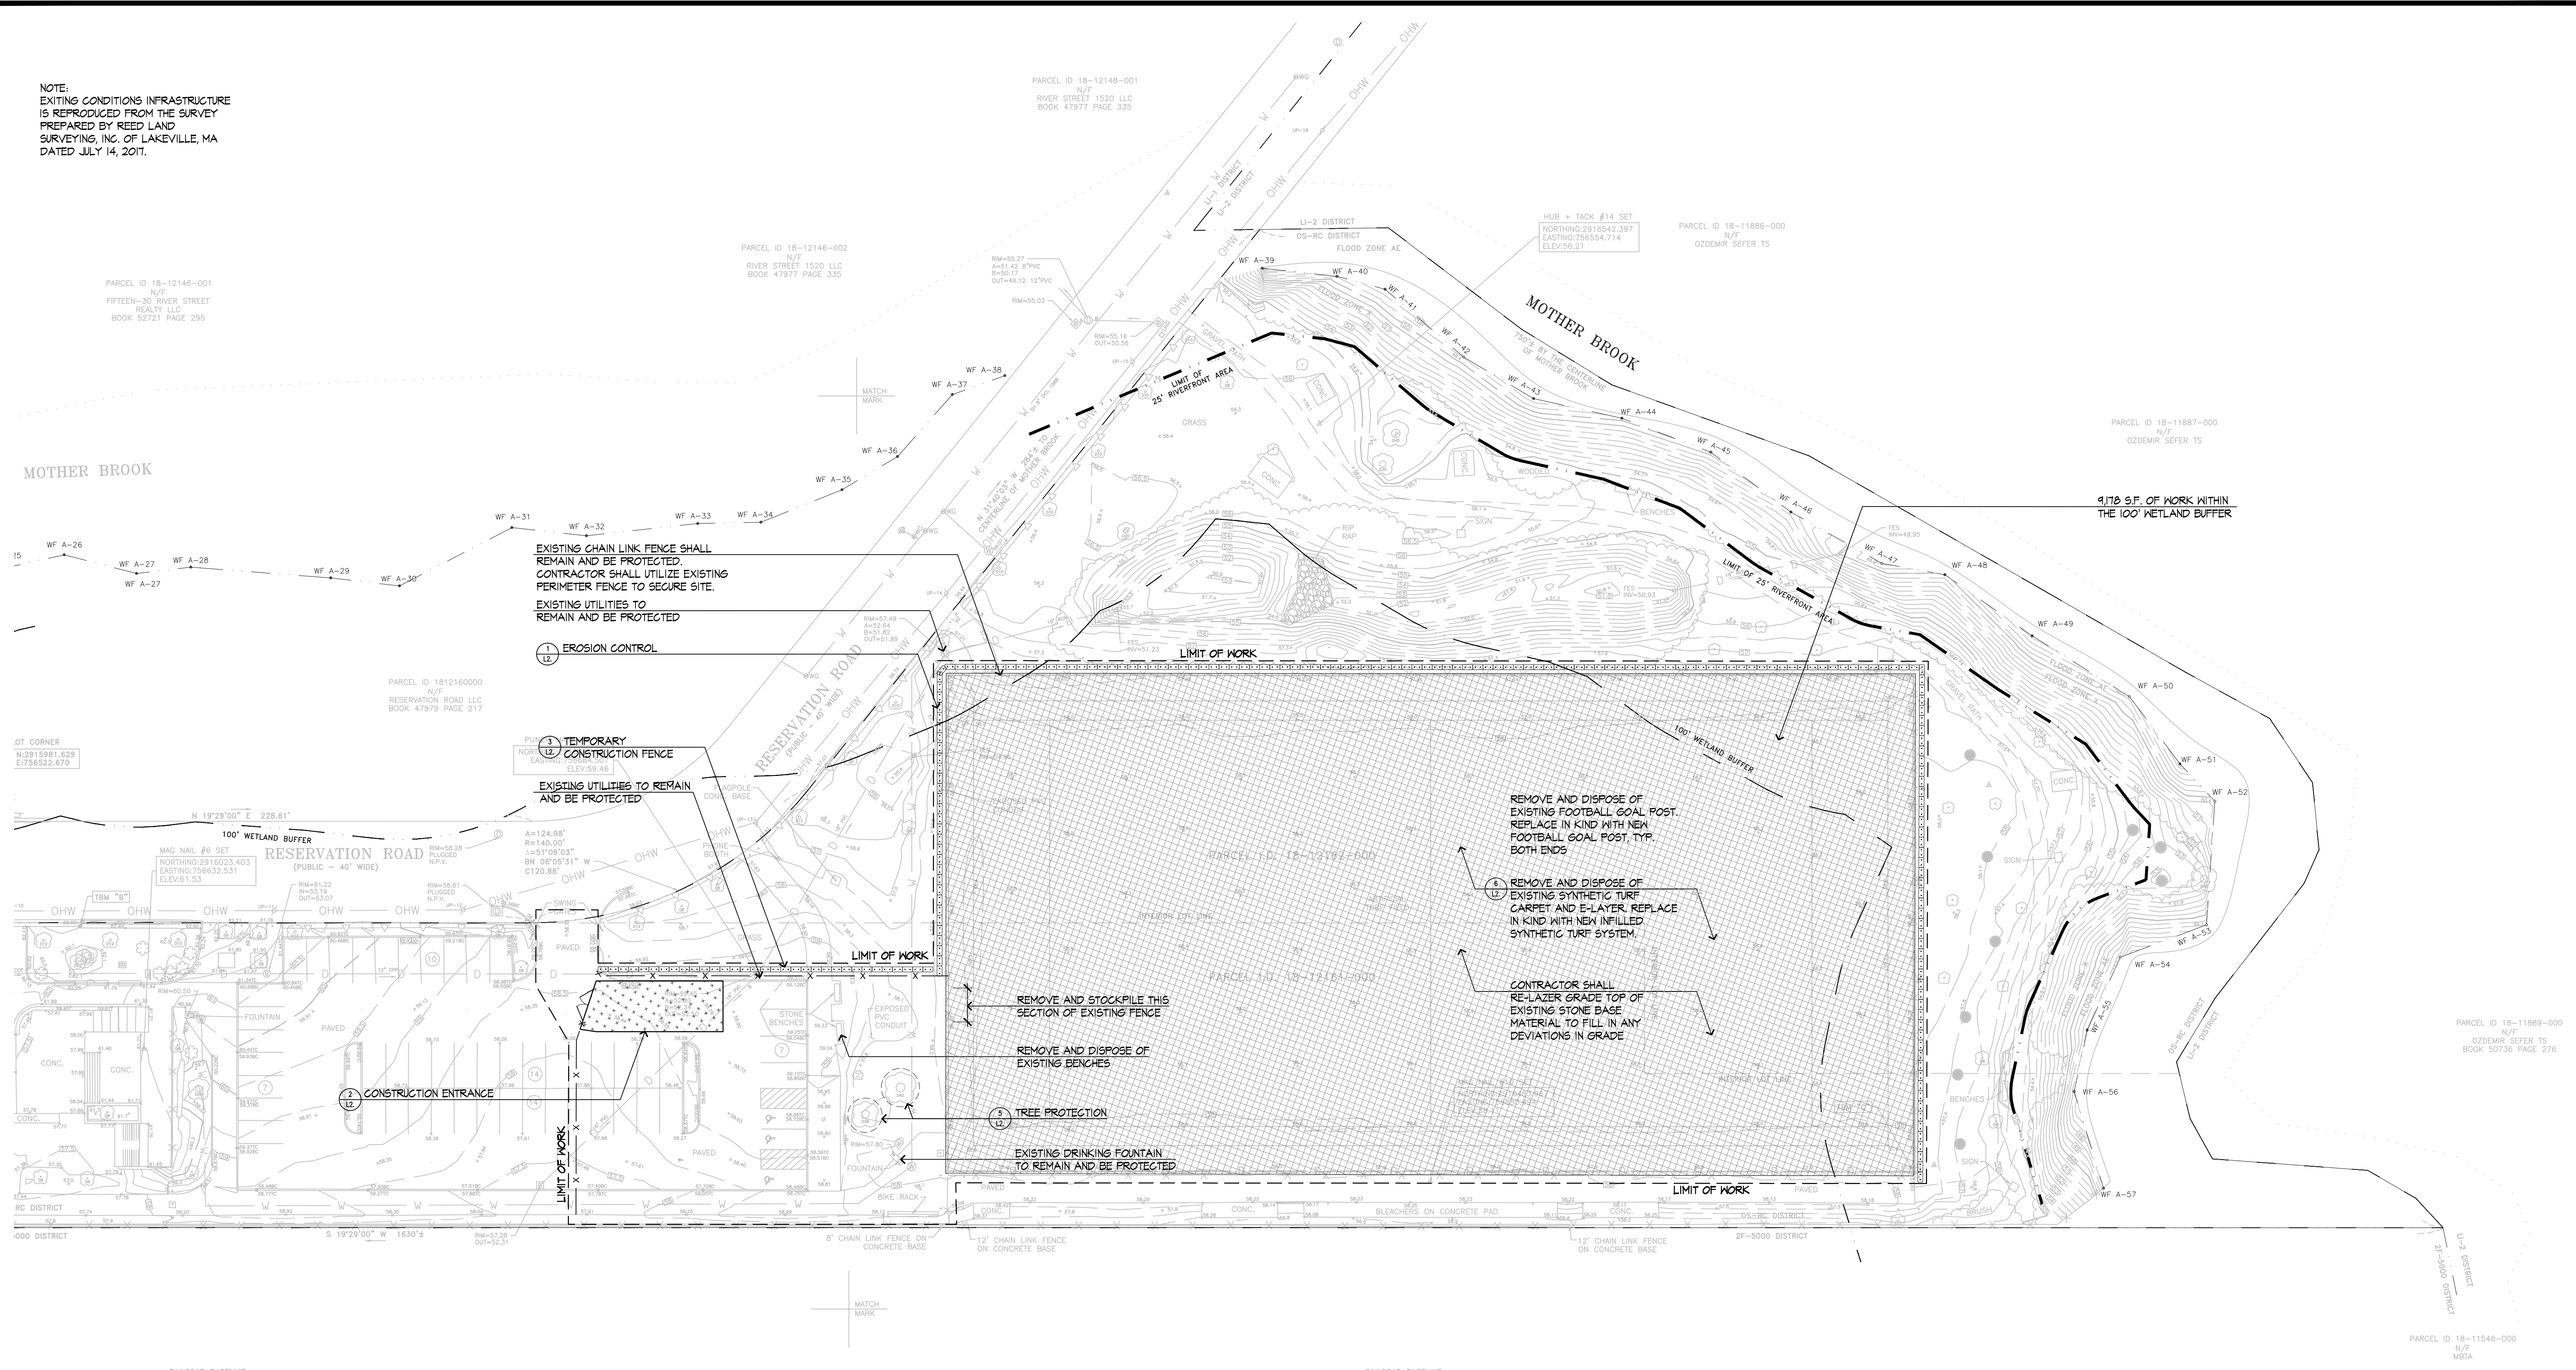

EXISTING CHAIN LINK FENCE SHALL  
 REMAIN AND BE PROTECTED.  
 CONTRACTOR SHALL UTILIZE EXISTING  
 PERIMETER FENCE TO SECURE SITE.  
 EXISTING UTILITIES TO  
 REMAIN AND BE PROTECTED

1  
 EROSION CONTROL

2  
 TEMPORARY  
 CONSTRUCTION FENCE  
 EXISTING UTILITIES TO REMAIN  
 AND BE PROTECTED


2  
 CONSTRUCTION ENTRANCE

REMOVE AND STOCKPILE THIS  
 SECTION OF EXISTING FENCE  
 REMOVE AND DISPOSE OF  
 EXISTING BENCHES  
 3  
 TREE PROTECTION  
 EXISTING DRINKING FOUNTAIN  
 TO REMAIN AND BE PROTECTED

REMOVE AND DISPOSE OF  
 EXISTING FOOTBALL GOAL POST.  
 REPLACE IN KIND WITH NEW  
 FOOTBALL GOAL POST, TYP.  
 BOTH ENDS

6  
 REMOVE AND DISPOSE OF  
 EXISTING SYNTHETIC TURF  
 CARPET AND E-LAYER. REPLACE  
 IN KIND WITH NEW INFILLED  
 SYNTHETIC TURF SYSTEM.

CONTRACTOR SHALL  
 RE-LAZER GRADE TOP OF  
 EXISTING STONE BASE  
 MATERIAL TO FILL IN ANY  
 DEVIATIONS IN GRADE

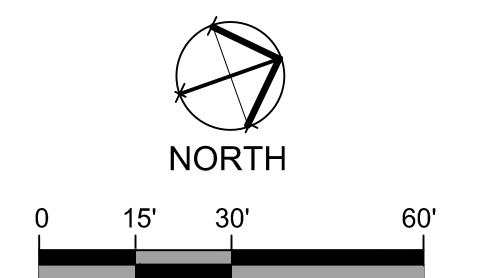

Prepared By:  
 226 Causeway St.  
 Boston, MA 02114  
 Tel. 617.523.8103  
 www.stantec.com

**Stantec**

Consultant  
 Project No. 210801455


No.	Date	Revision

Project Name.:  
**IMPROVEMENTS TO  
 RESERVATION ROAD**  
 Hyde Park, Massachusetts


BPRD Project No.	CPR 24233
Date	02/07/2018
Scale	AS SHOWN
Drawn	C. LONG
Checked	K. BEUTTELL

Sheet Name.:  
**SITE PLAN**


Sheet No.:  
**L2.**

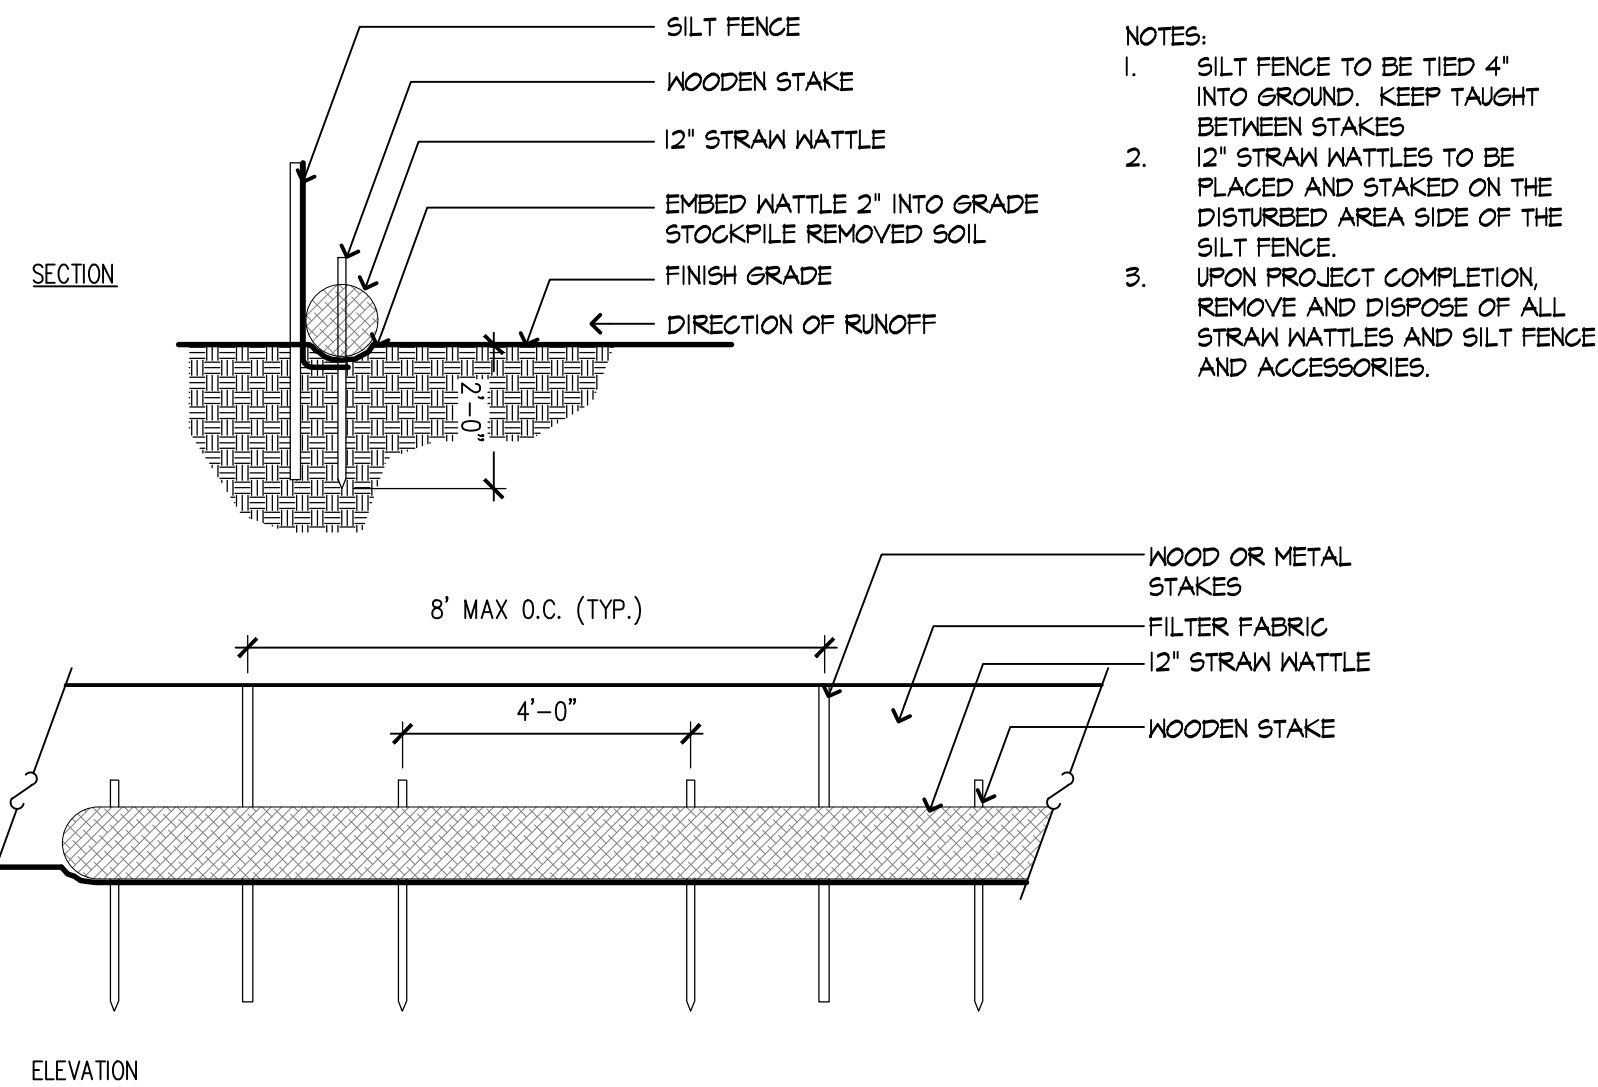


**1** EROSION CONTROL  
NOT TO SCALE

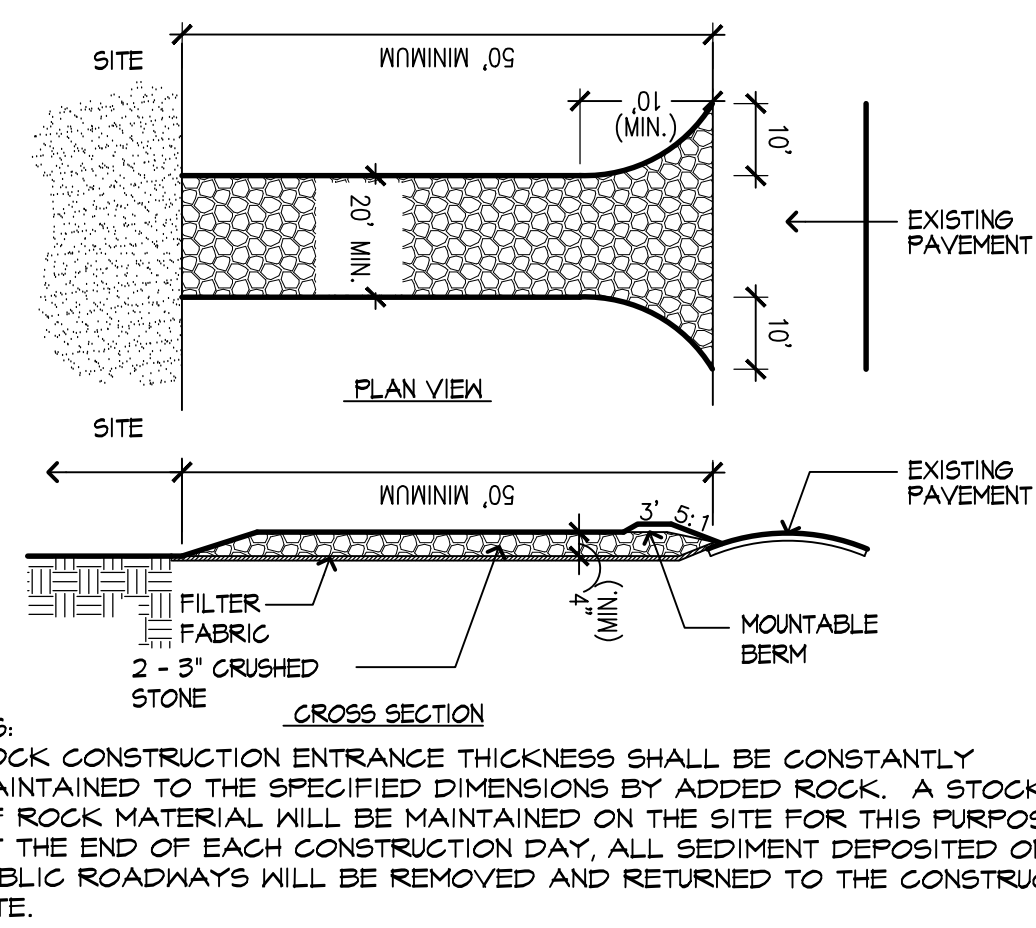


**2** CONSTRUCTION ENTRANCE  
NOT TO SCALE

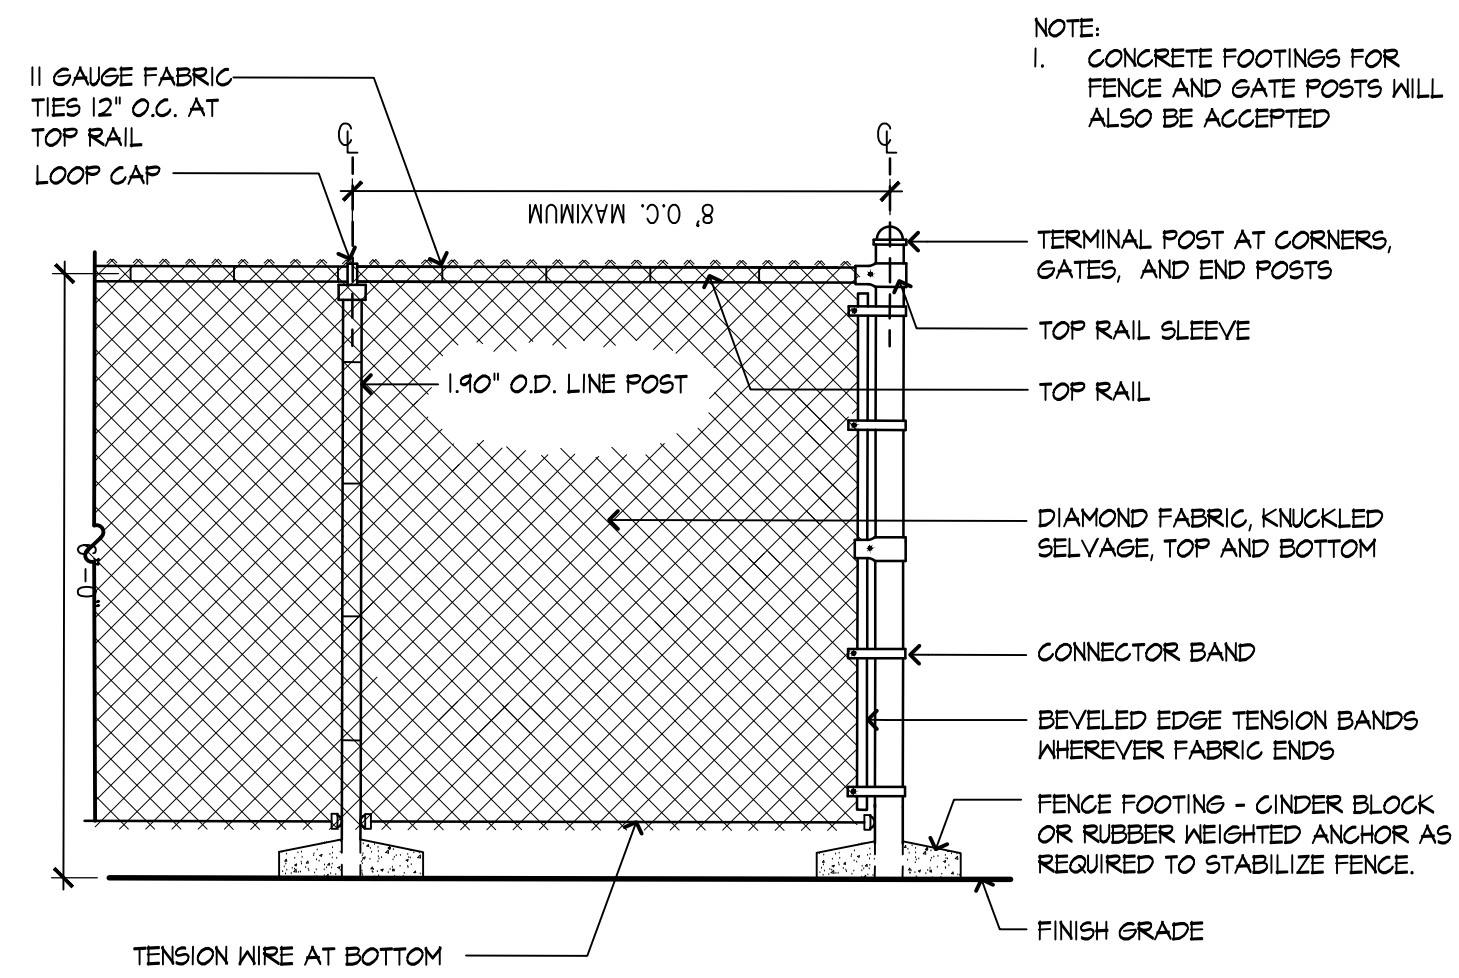


**3** TEMPORARY CONSTRUCTION FENCE  
NOT TO SCALE

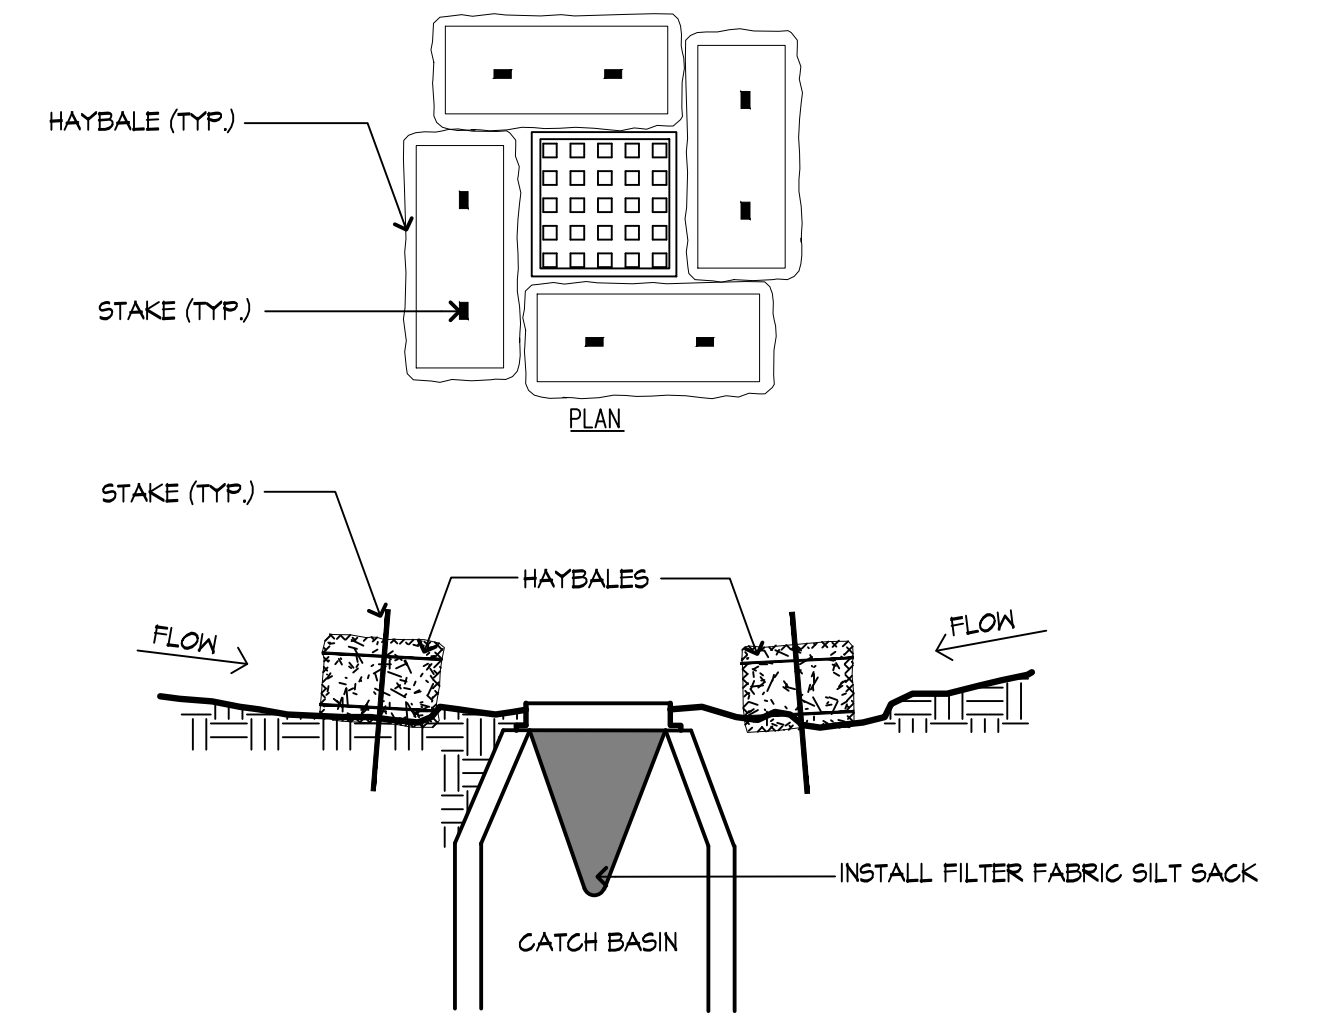

**4** EXISTING CATCH BASIN PROTECTION  
NOT TO SCALE

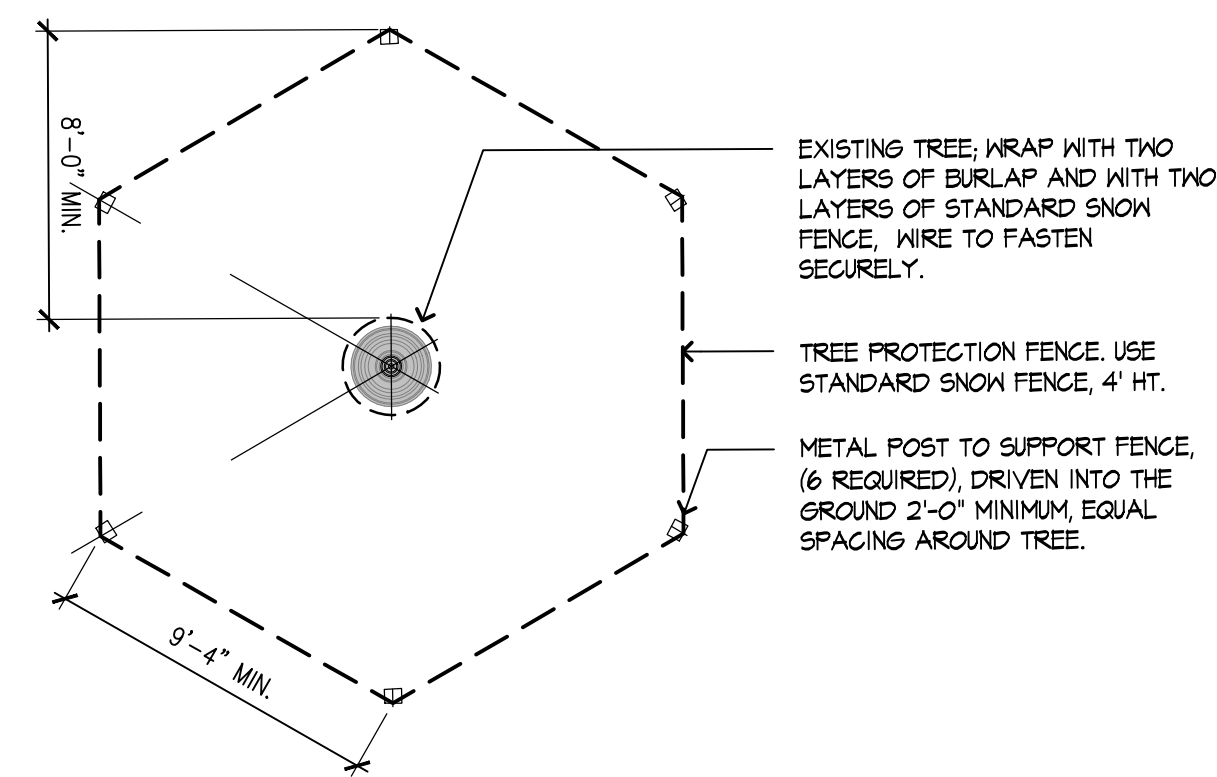

**5** TREE PROTECTION  
NOT TO SCALE

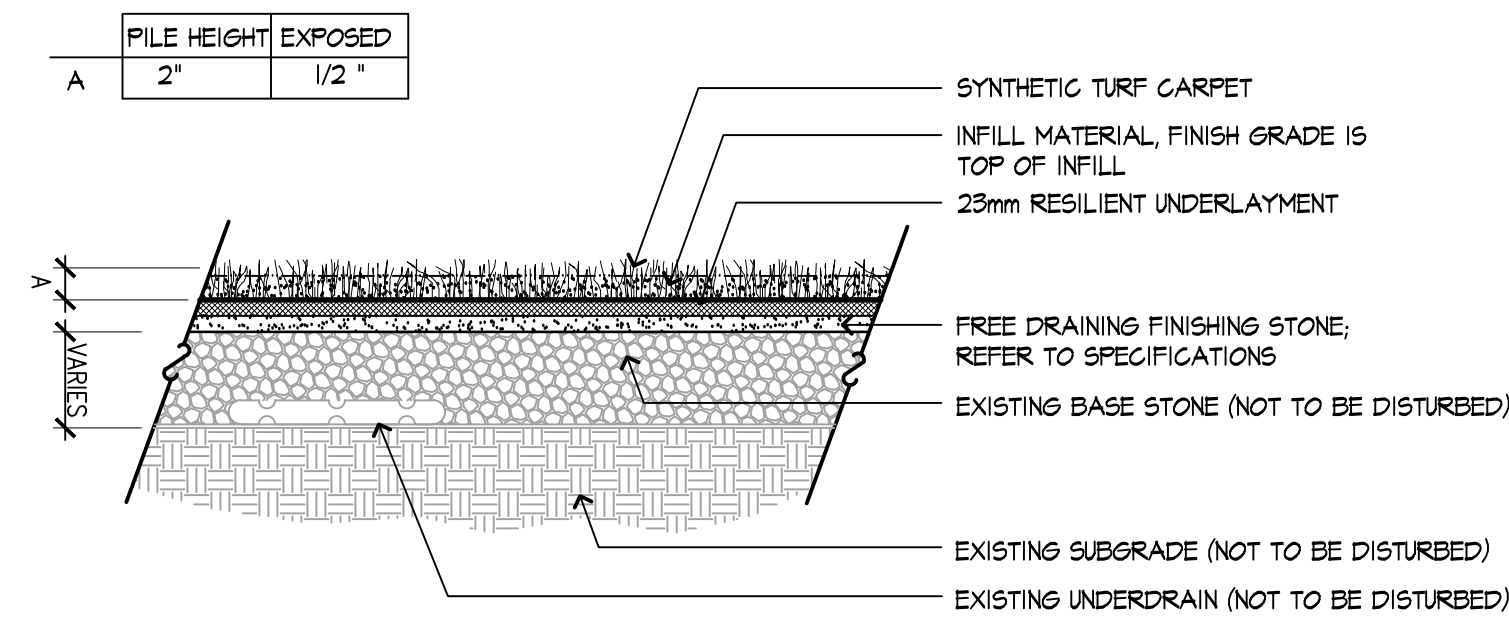

**6** INFILLED SYNTHETIC TURF SYSTEM  
NOT TO SCALE



Prepared By:  
226 Causeway St.  
Boston, MA 02114  
Tel. 617.523.8103  
www.stantec.com

**Stantec**

Consultant Project No. 210801455

No.	Date	Revision

NORTH

Project Name.:  
**IMPROVEMENTS TO RESERVATION ROAD**  
Hyde Park, Massachusetts

BPRD Project No.	CPR 24233
Date	02/07/2018
Scale	AS SHOWN
Drawn	C. LONG
Checked	K. BEUTTELL

Sheet Name.:  
**SITE DETAILS 1**

Sheet No.:  
**L3.**