




FRONT PHOTOGRAPH




REAR PHOTOGRAPH

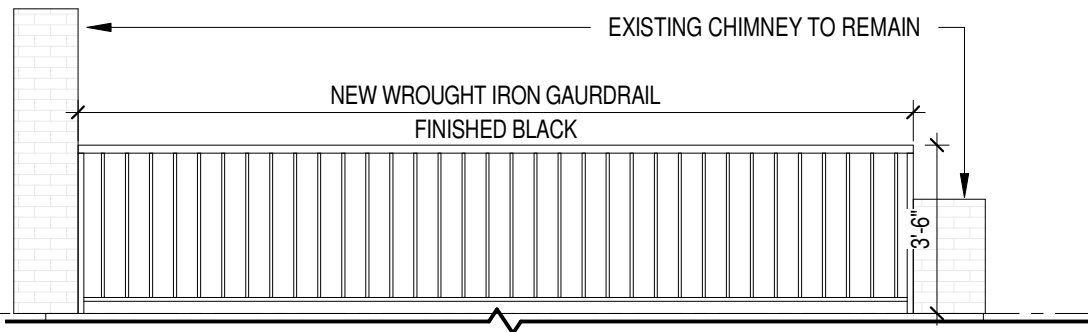


3 RAILING ELEVATION
1/4" = 1'-0"

- NOTES:
- ALL EXISTING HVAC TO REMAIN ON ROOF
 - INSTALL ≥ 5.2 " CARLISLE ISOCYANURATE INSULATION
 - FLASH @ ALL VENT DETAILS PER MFR SPECIFICATIONS
 - COUNTERFLASH AS NECESSARY @ CURB & WALL DETAILS

A0.1
3

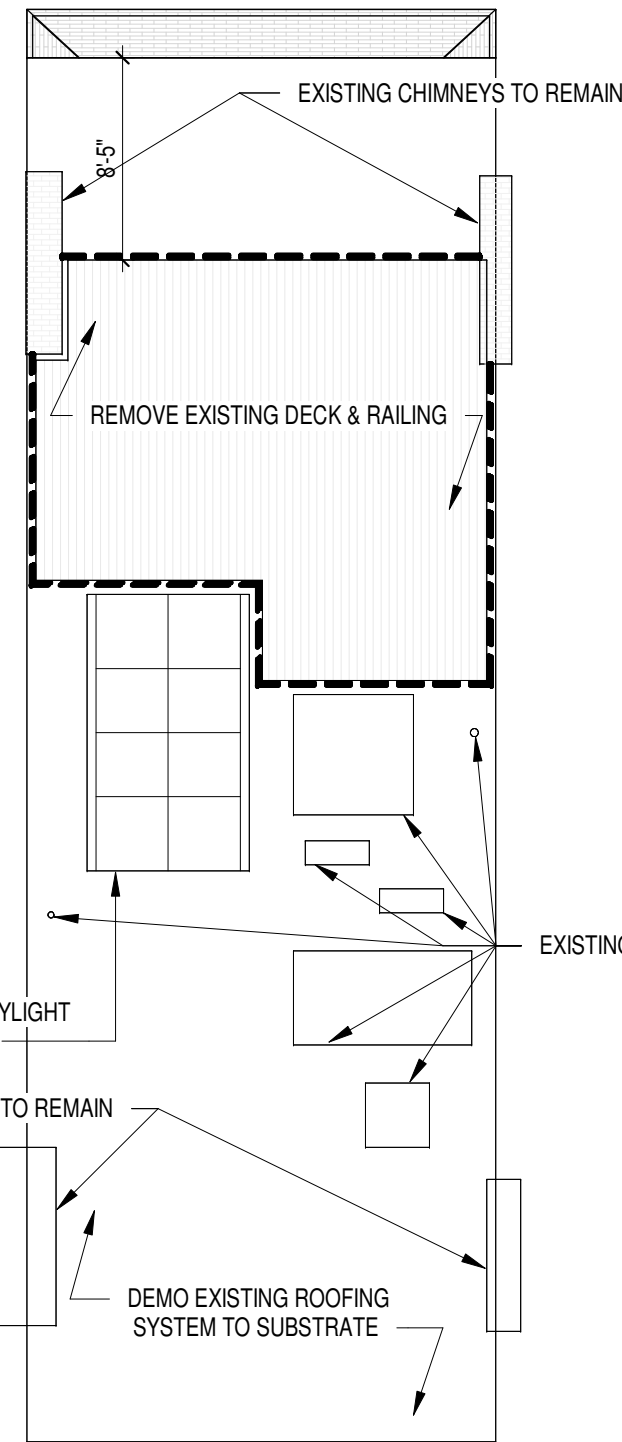

1 ROOF DEMOLITION PLAN
1/8" = 1'-0"

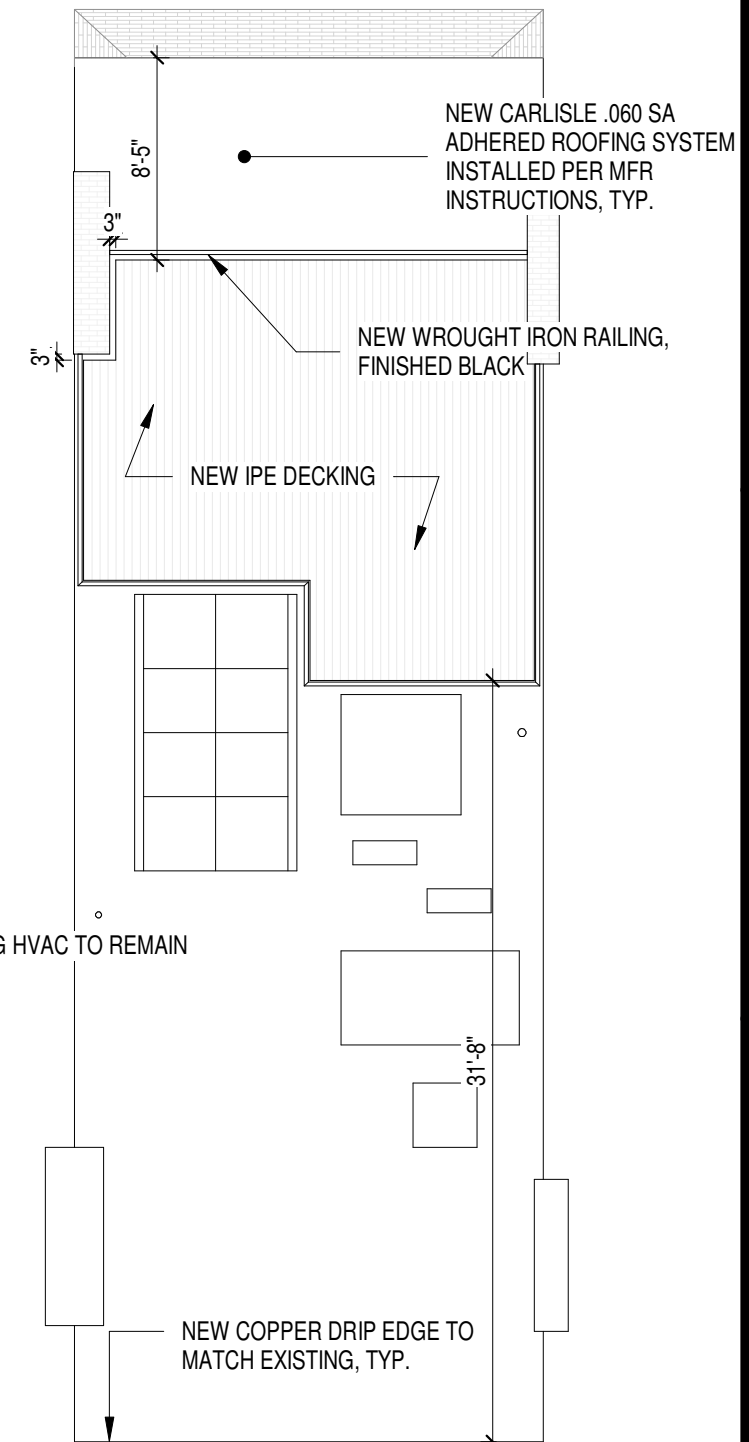

2 PROPOSED ROOF PLAN
1/8" = 1'-0"

Timothy Burke
ARCHITECTURE

142 BERKELY STREET, BOSTON MASSACHUSETTS 02116
P: 617.266.1332 | W: timothyburke.net | F: 617.266.1116

Date: 08/21/2018 Drawn By: MJ

FLOOR PLANS & ANNOTATED PHOTOGRAPHS

Refer To:

229 Beacon St
Boston, MA 02116

A0.1



EXISTING REAR FACADE



EXISTING FRONT FACADE