







80A West Cedar Street - View of Existing Deck




80A West Cedar Street View of Existing Penthouse

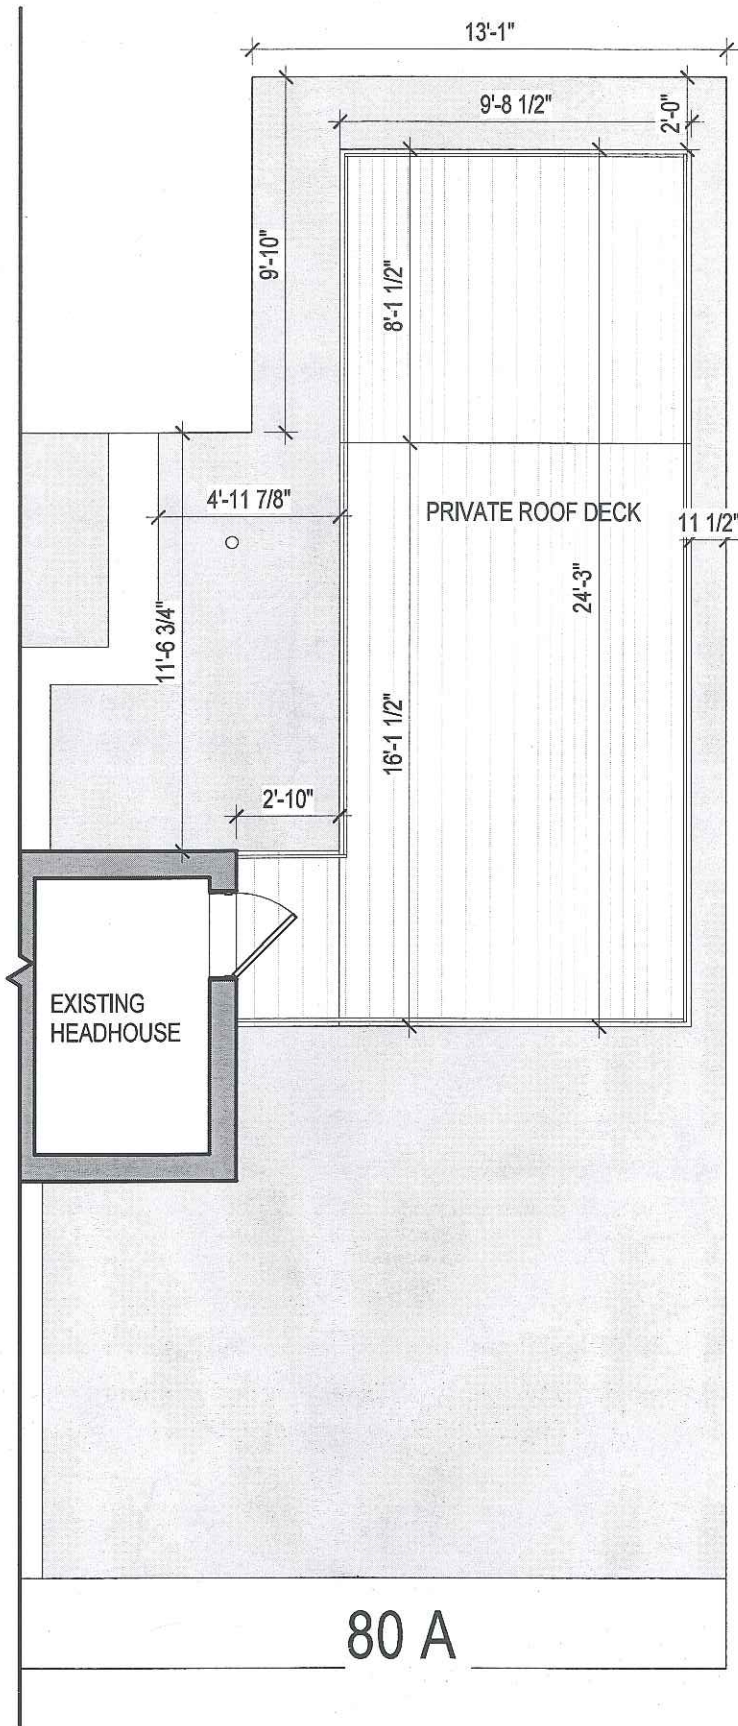


1 APPROVED ROOF PLAN  
3/16" = 1'-0"

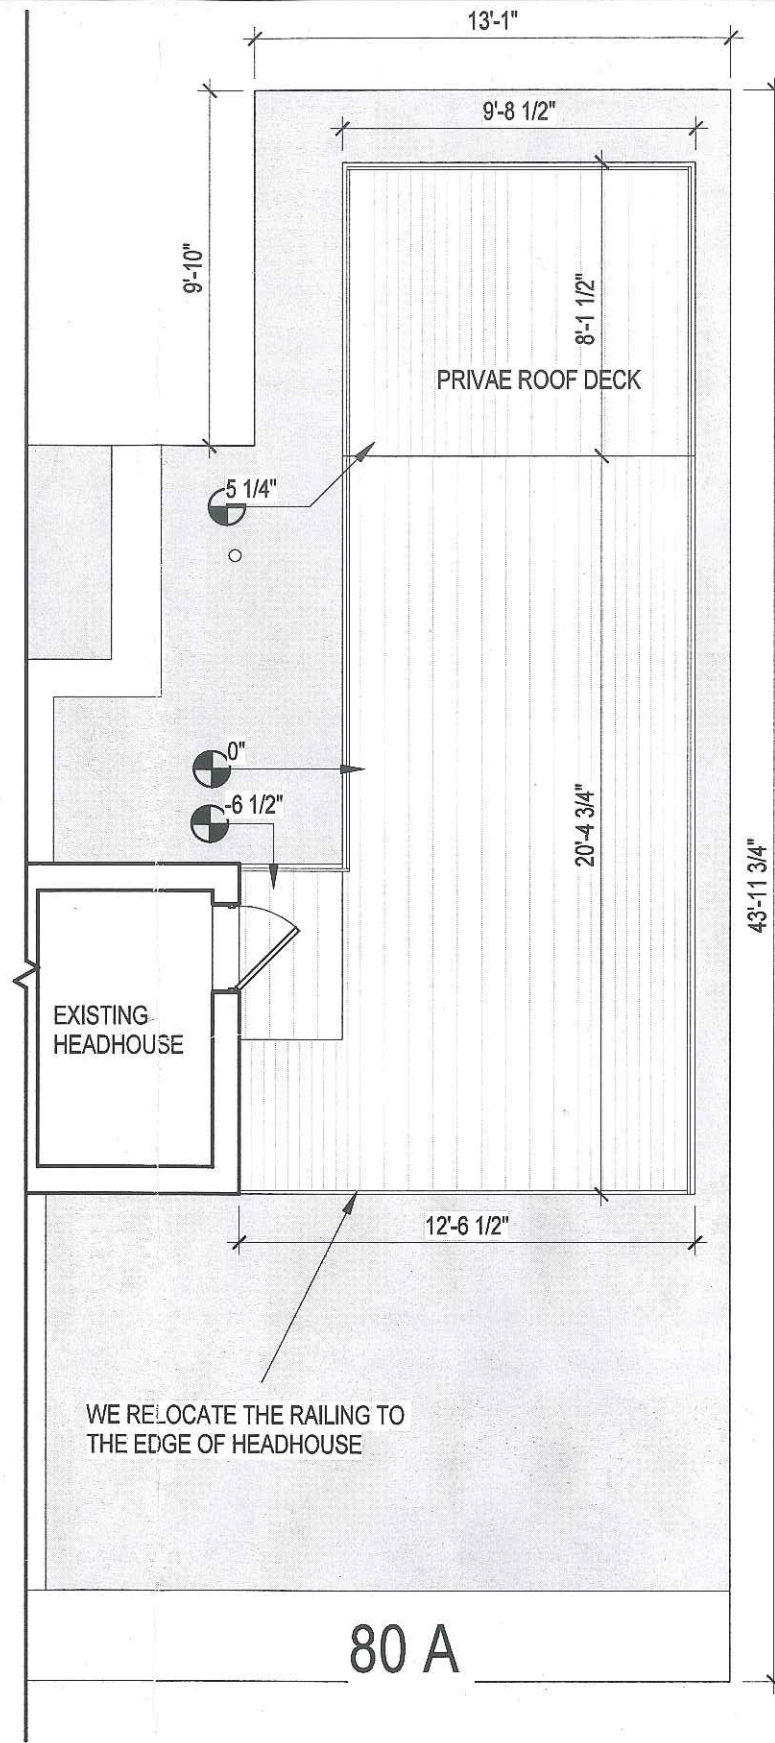


2 PROPOSED ROOF PLAN  
3/16" = 1'-0"

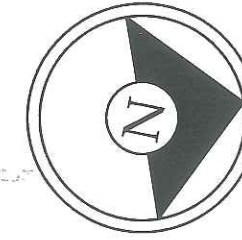

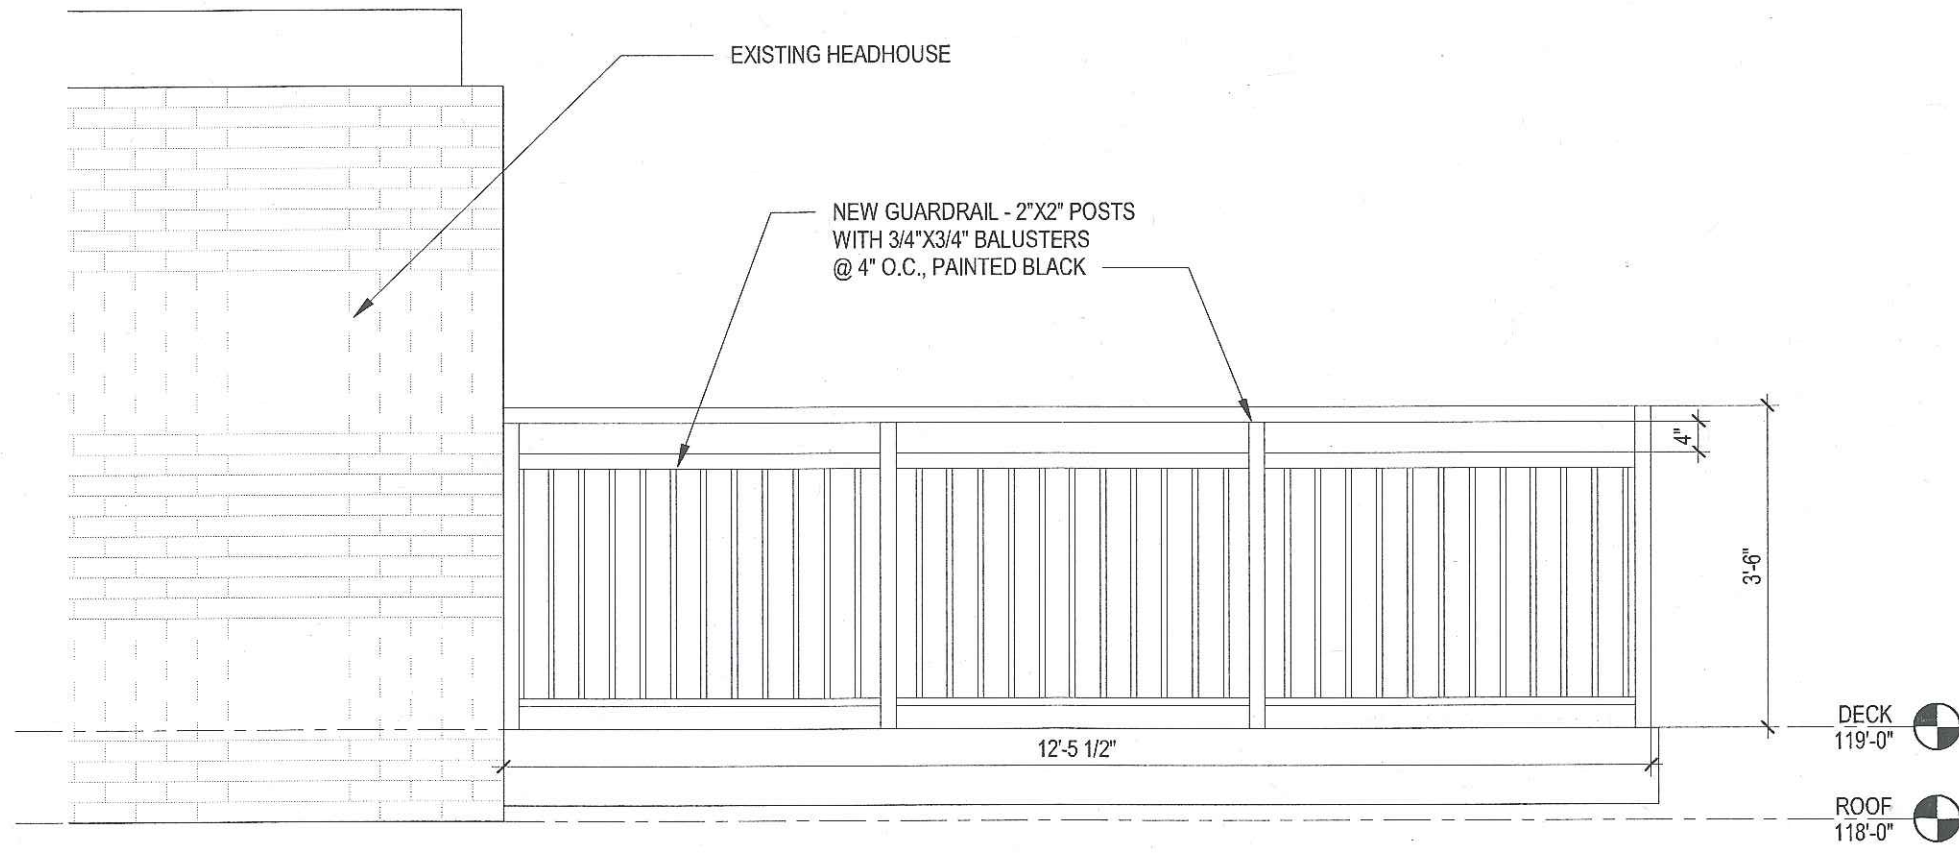

1 PROPOSED GUARDRAIL ELEVATION  
 1/2" = 1'-0"

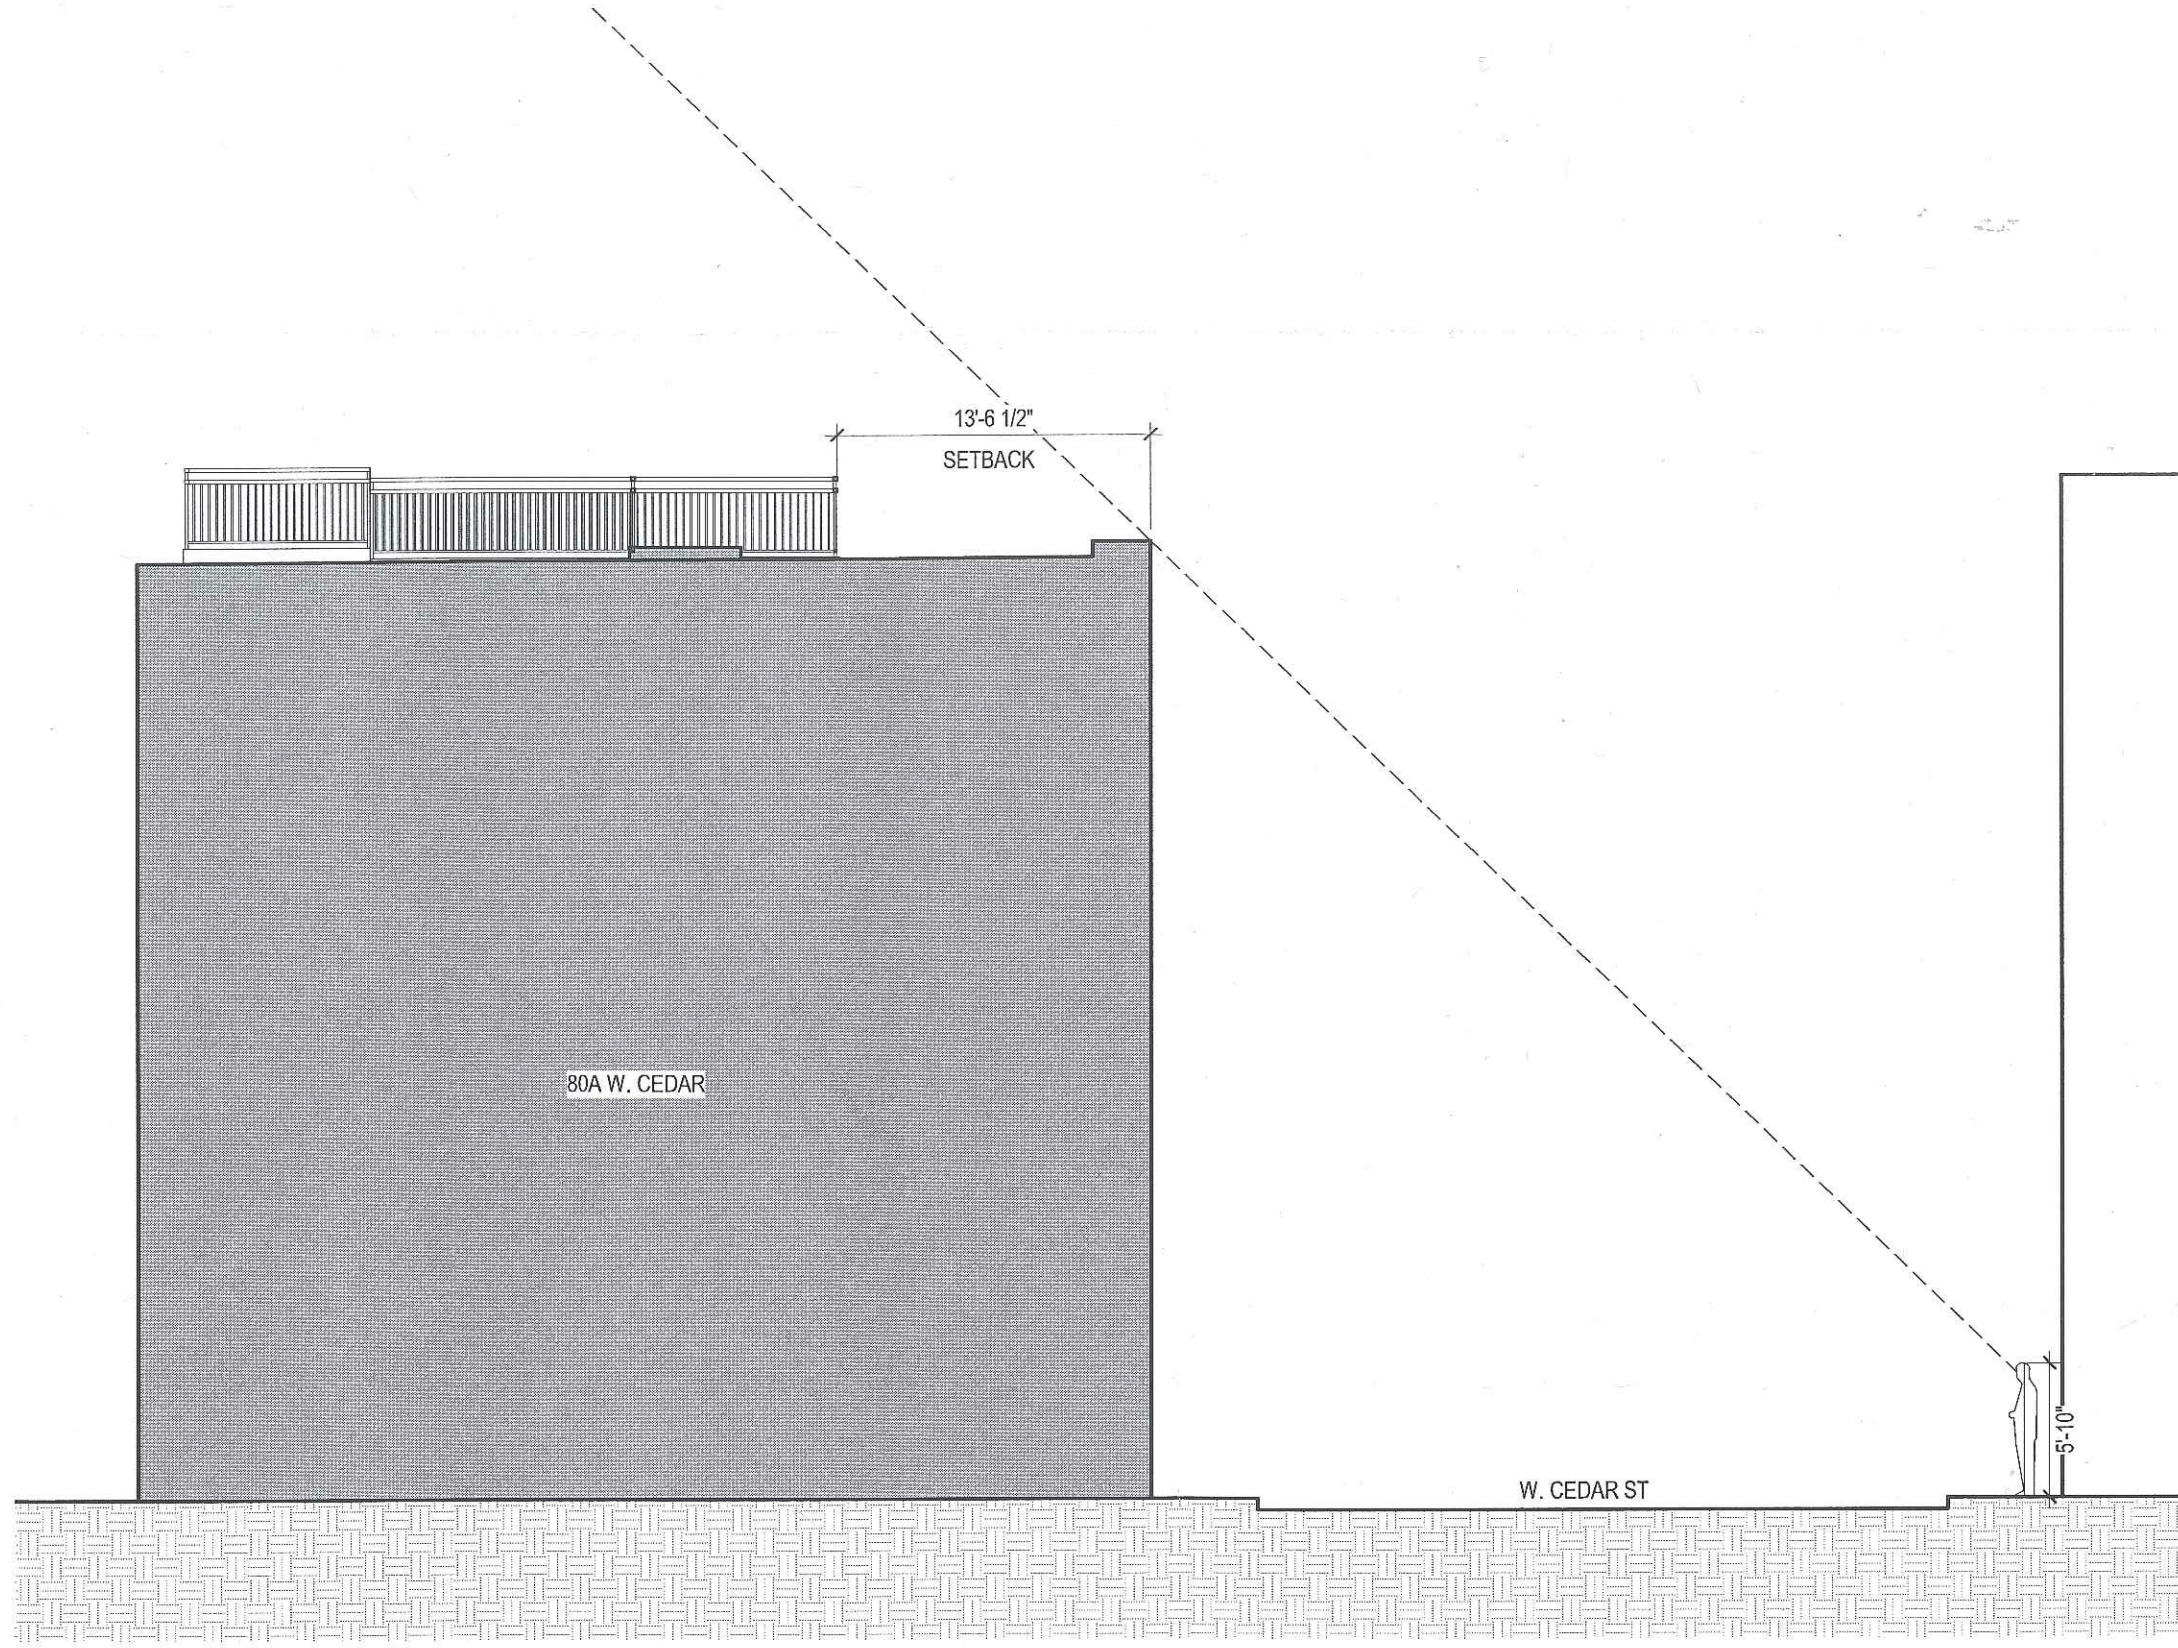

1 PROPOSED SECTION  
 1/8" = 1'-0"

**Timothy Burke**  
 ARCHITECTURE  
 142 BERKELEY STREET, BOSTON MASSACHUSETTS 02116  
 P: 617.266.1332 | W: timothyburke.net | F: 617.266.1116

Date: 01/01/2016  
 Drawn By: Author  
 Author  
 SITE SECTION  
 Refer To:

80-80A WEST CEDAR  
 STREET  
 BOSTON MASSACHUSETTS

**A1.4**