

HISTORIC FACADE RESTORATION

14 BEACON STREET BOSTON, MA 02108

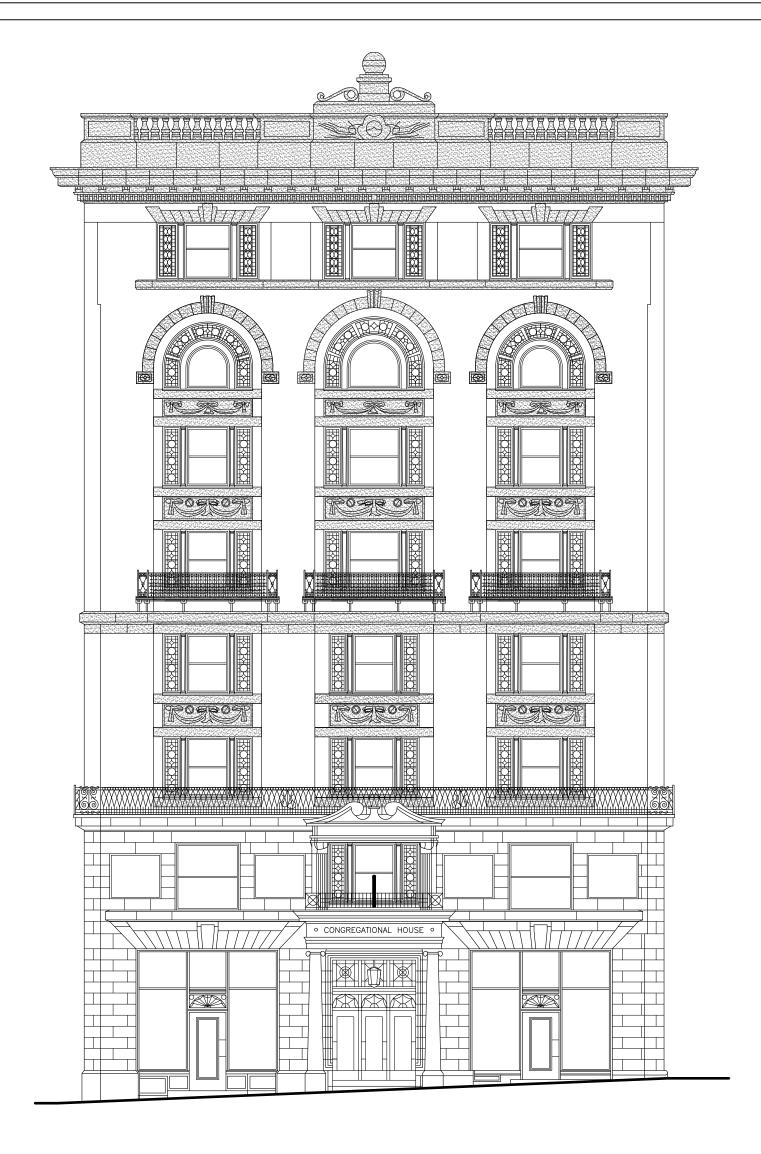

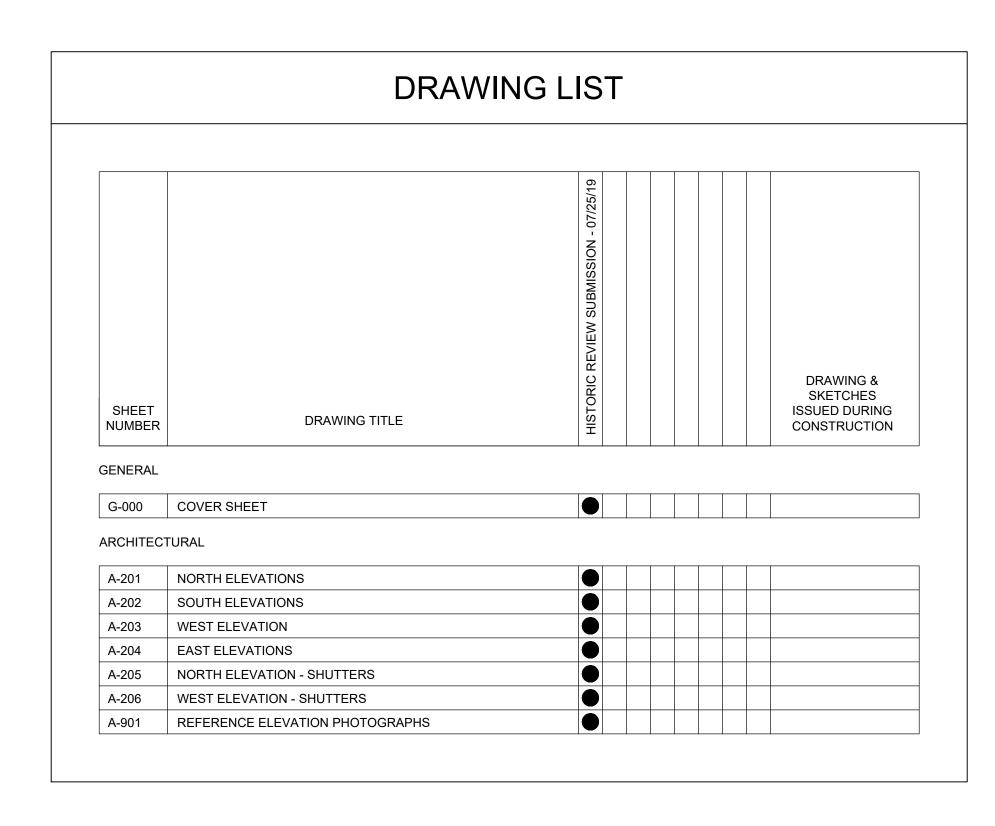

CLIENT:

14 BEACON STREET, LLC c/o FAROS PROPERTIES


14 BEACON STREET, SUITE 714 BOSTON, MA 02108

ARCHITECT:



PRESIDENTS PLACE, 1250 HANCOCK STREET, SUITE 815N QUINCY, MA 02169 TEL. 617-773-8150 FAX 617-773-4902 www.wesslingarchitects.com

NOT FOR TON SERVICE ON STRUCTION OF TRUCTION OF TRUCTI

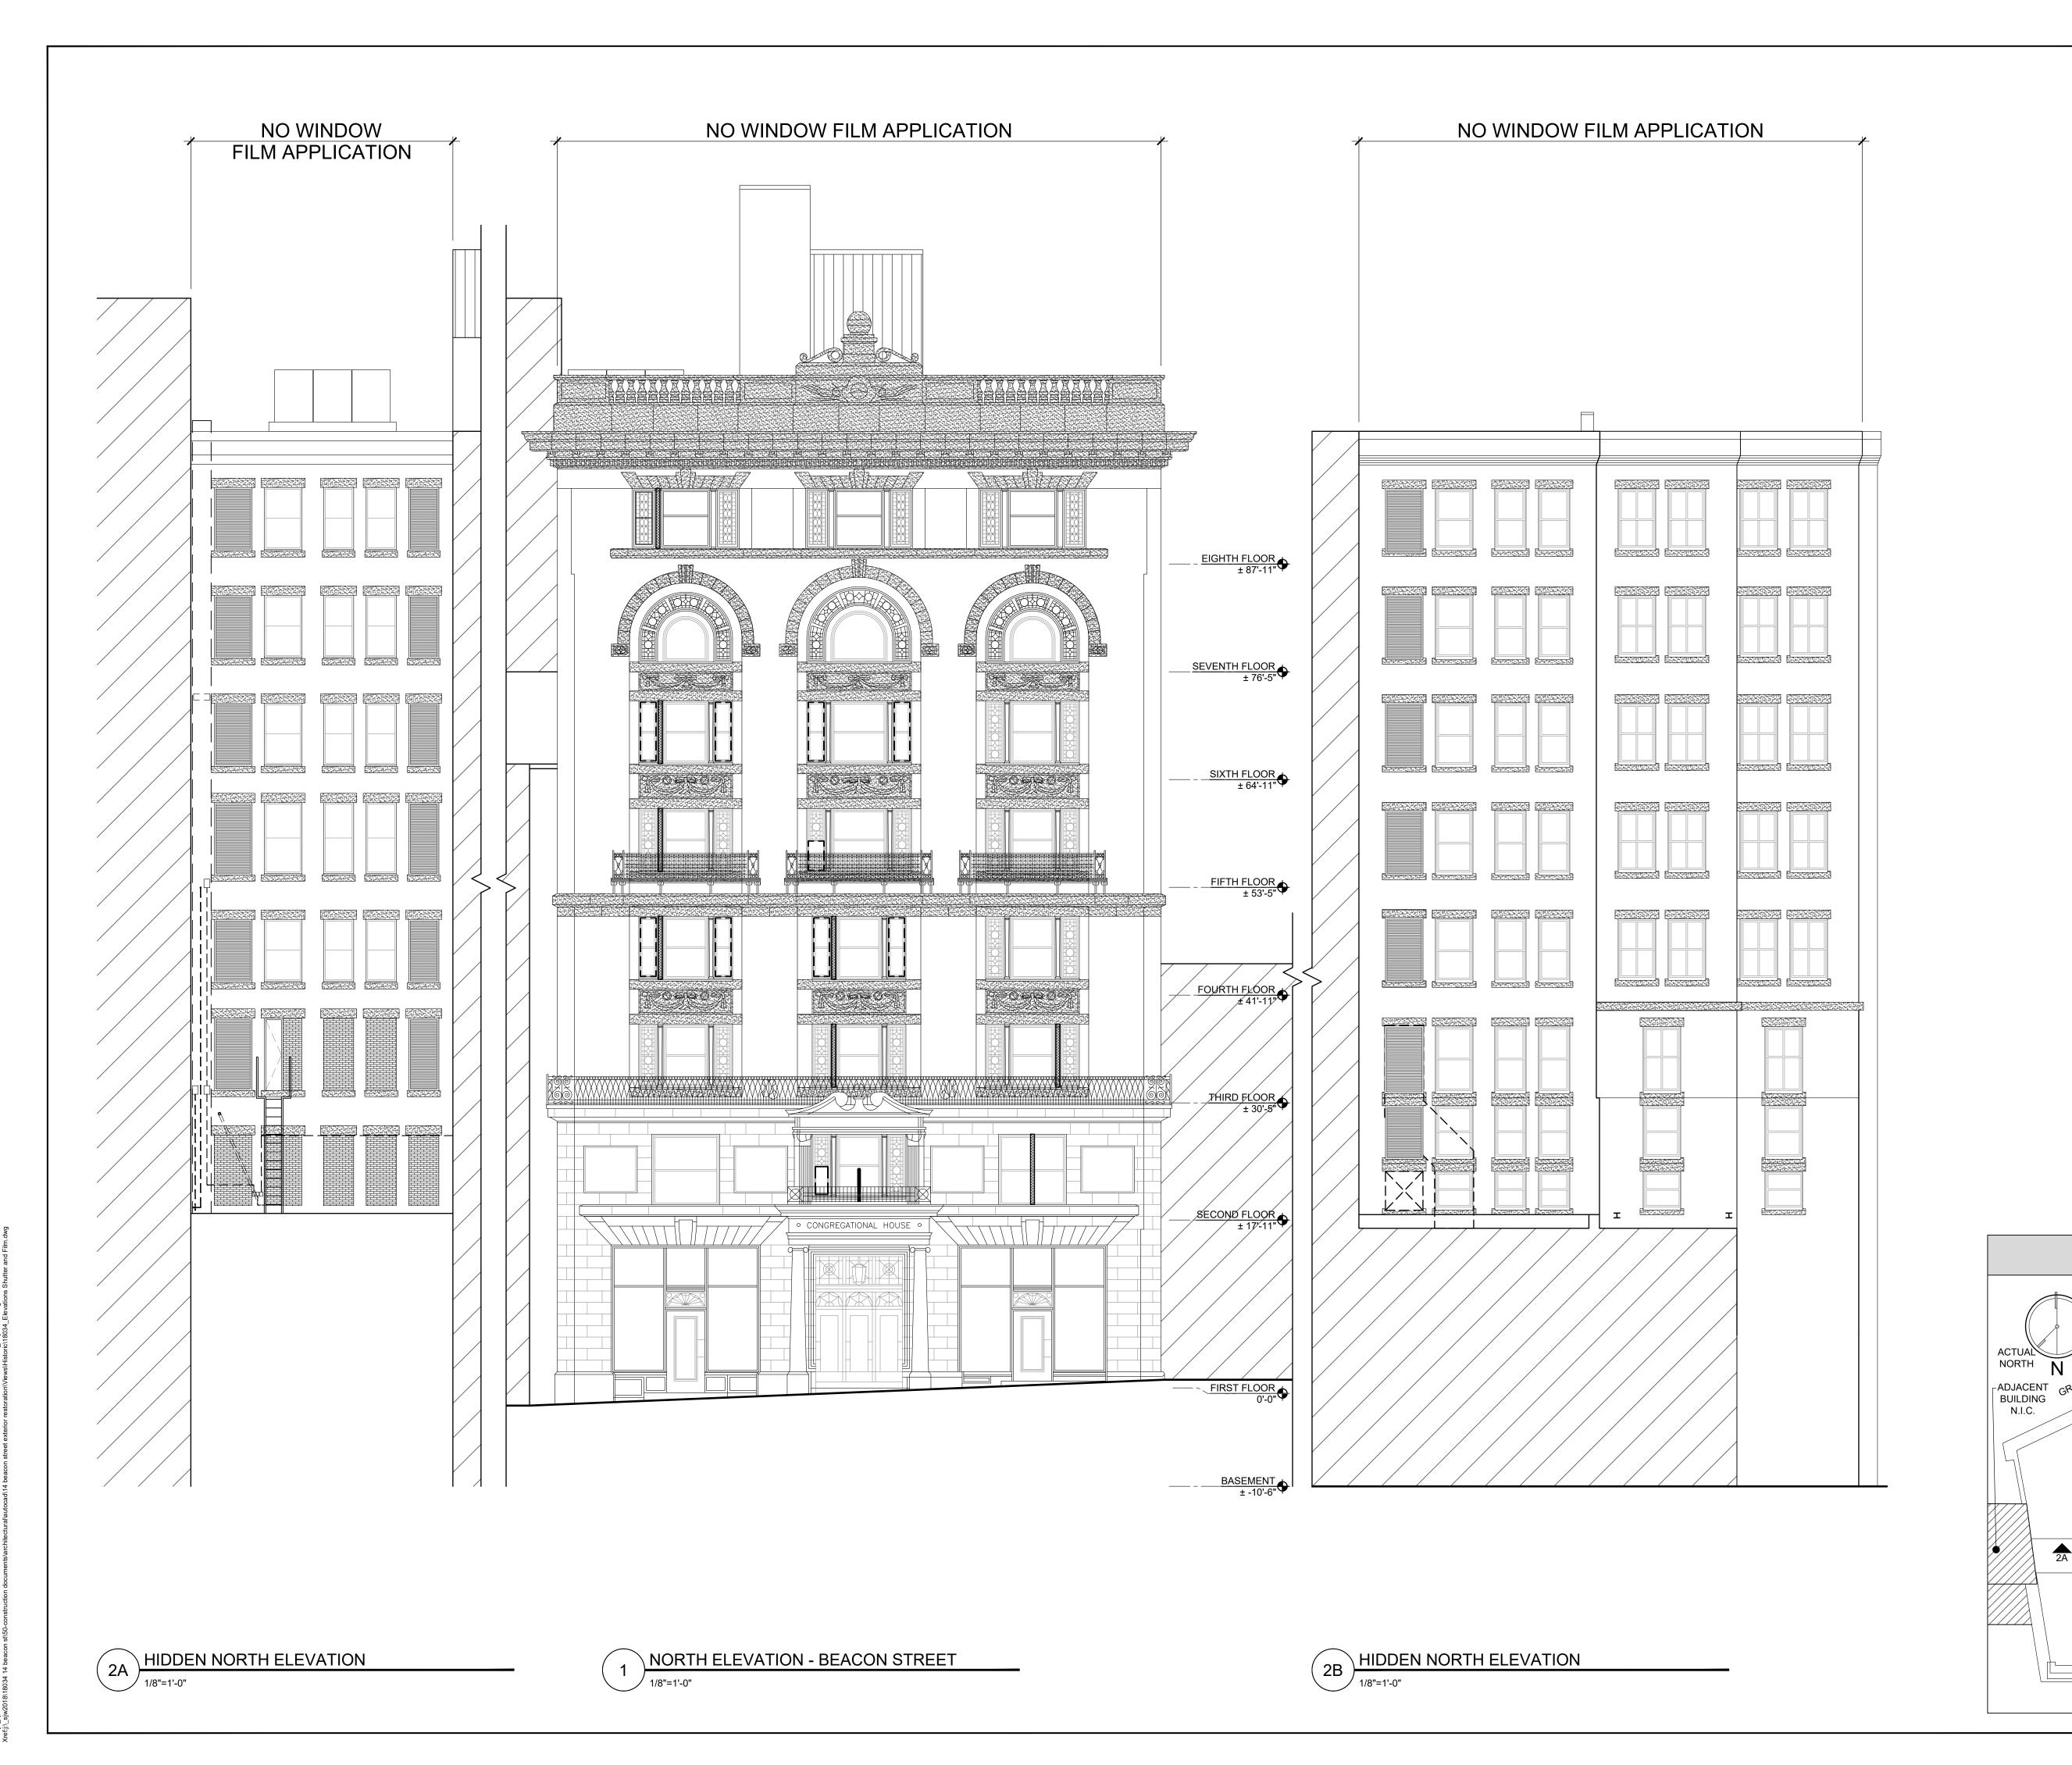



CONSULTANTS:

PROJECT:

HISTORIC FACADE RESTORATION

14 BEACON STREET BOSTON, MA 02108

CLIENT:

14 BEACON STREET, LLC c/o FAROS PROPERTIES

14 BEACON STREET, SUITE 714 BOSTON, MA 02108

PROFESSIONAL

PREPARED BY A LICENSED ARCHITECT
Any changes to this item can be a violation of the law unless altered by a licensed architect. Any alteration made to this item must be accompanied by a specific description of change or changes made; date change was made, as well as the seal of the licensed architect who made or oversaw the changes.

	07-25-19	HISTORIC SUBMISSION
	02-22-19	ISSUED FOR CONSTRUCTION
	07-23-18	ISSUED FOR CLARIFICATION
	06-29-18	ISSUED FOR BID
MARK	DATE	DESCRIPTION
100115		

KEY PLAN
SCALE: N.T.S.

BEACON STREET


ADJACENT – BUILDING N.I.C.

> ADJACENT - BUILDING -N.I.C.

PROJECT NO.:	18034	. 20
DRAWN BY:	LAW	
CHECKED BY:	SAW	TS
DRAWING SCALE:	AS NOTED	TEC

NORTH ELEVATIONS

A-201

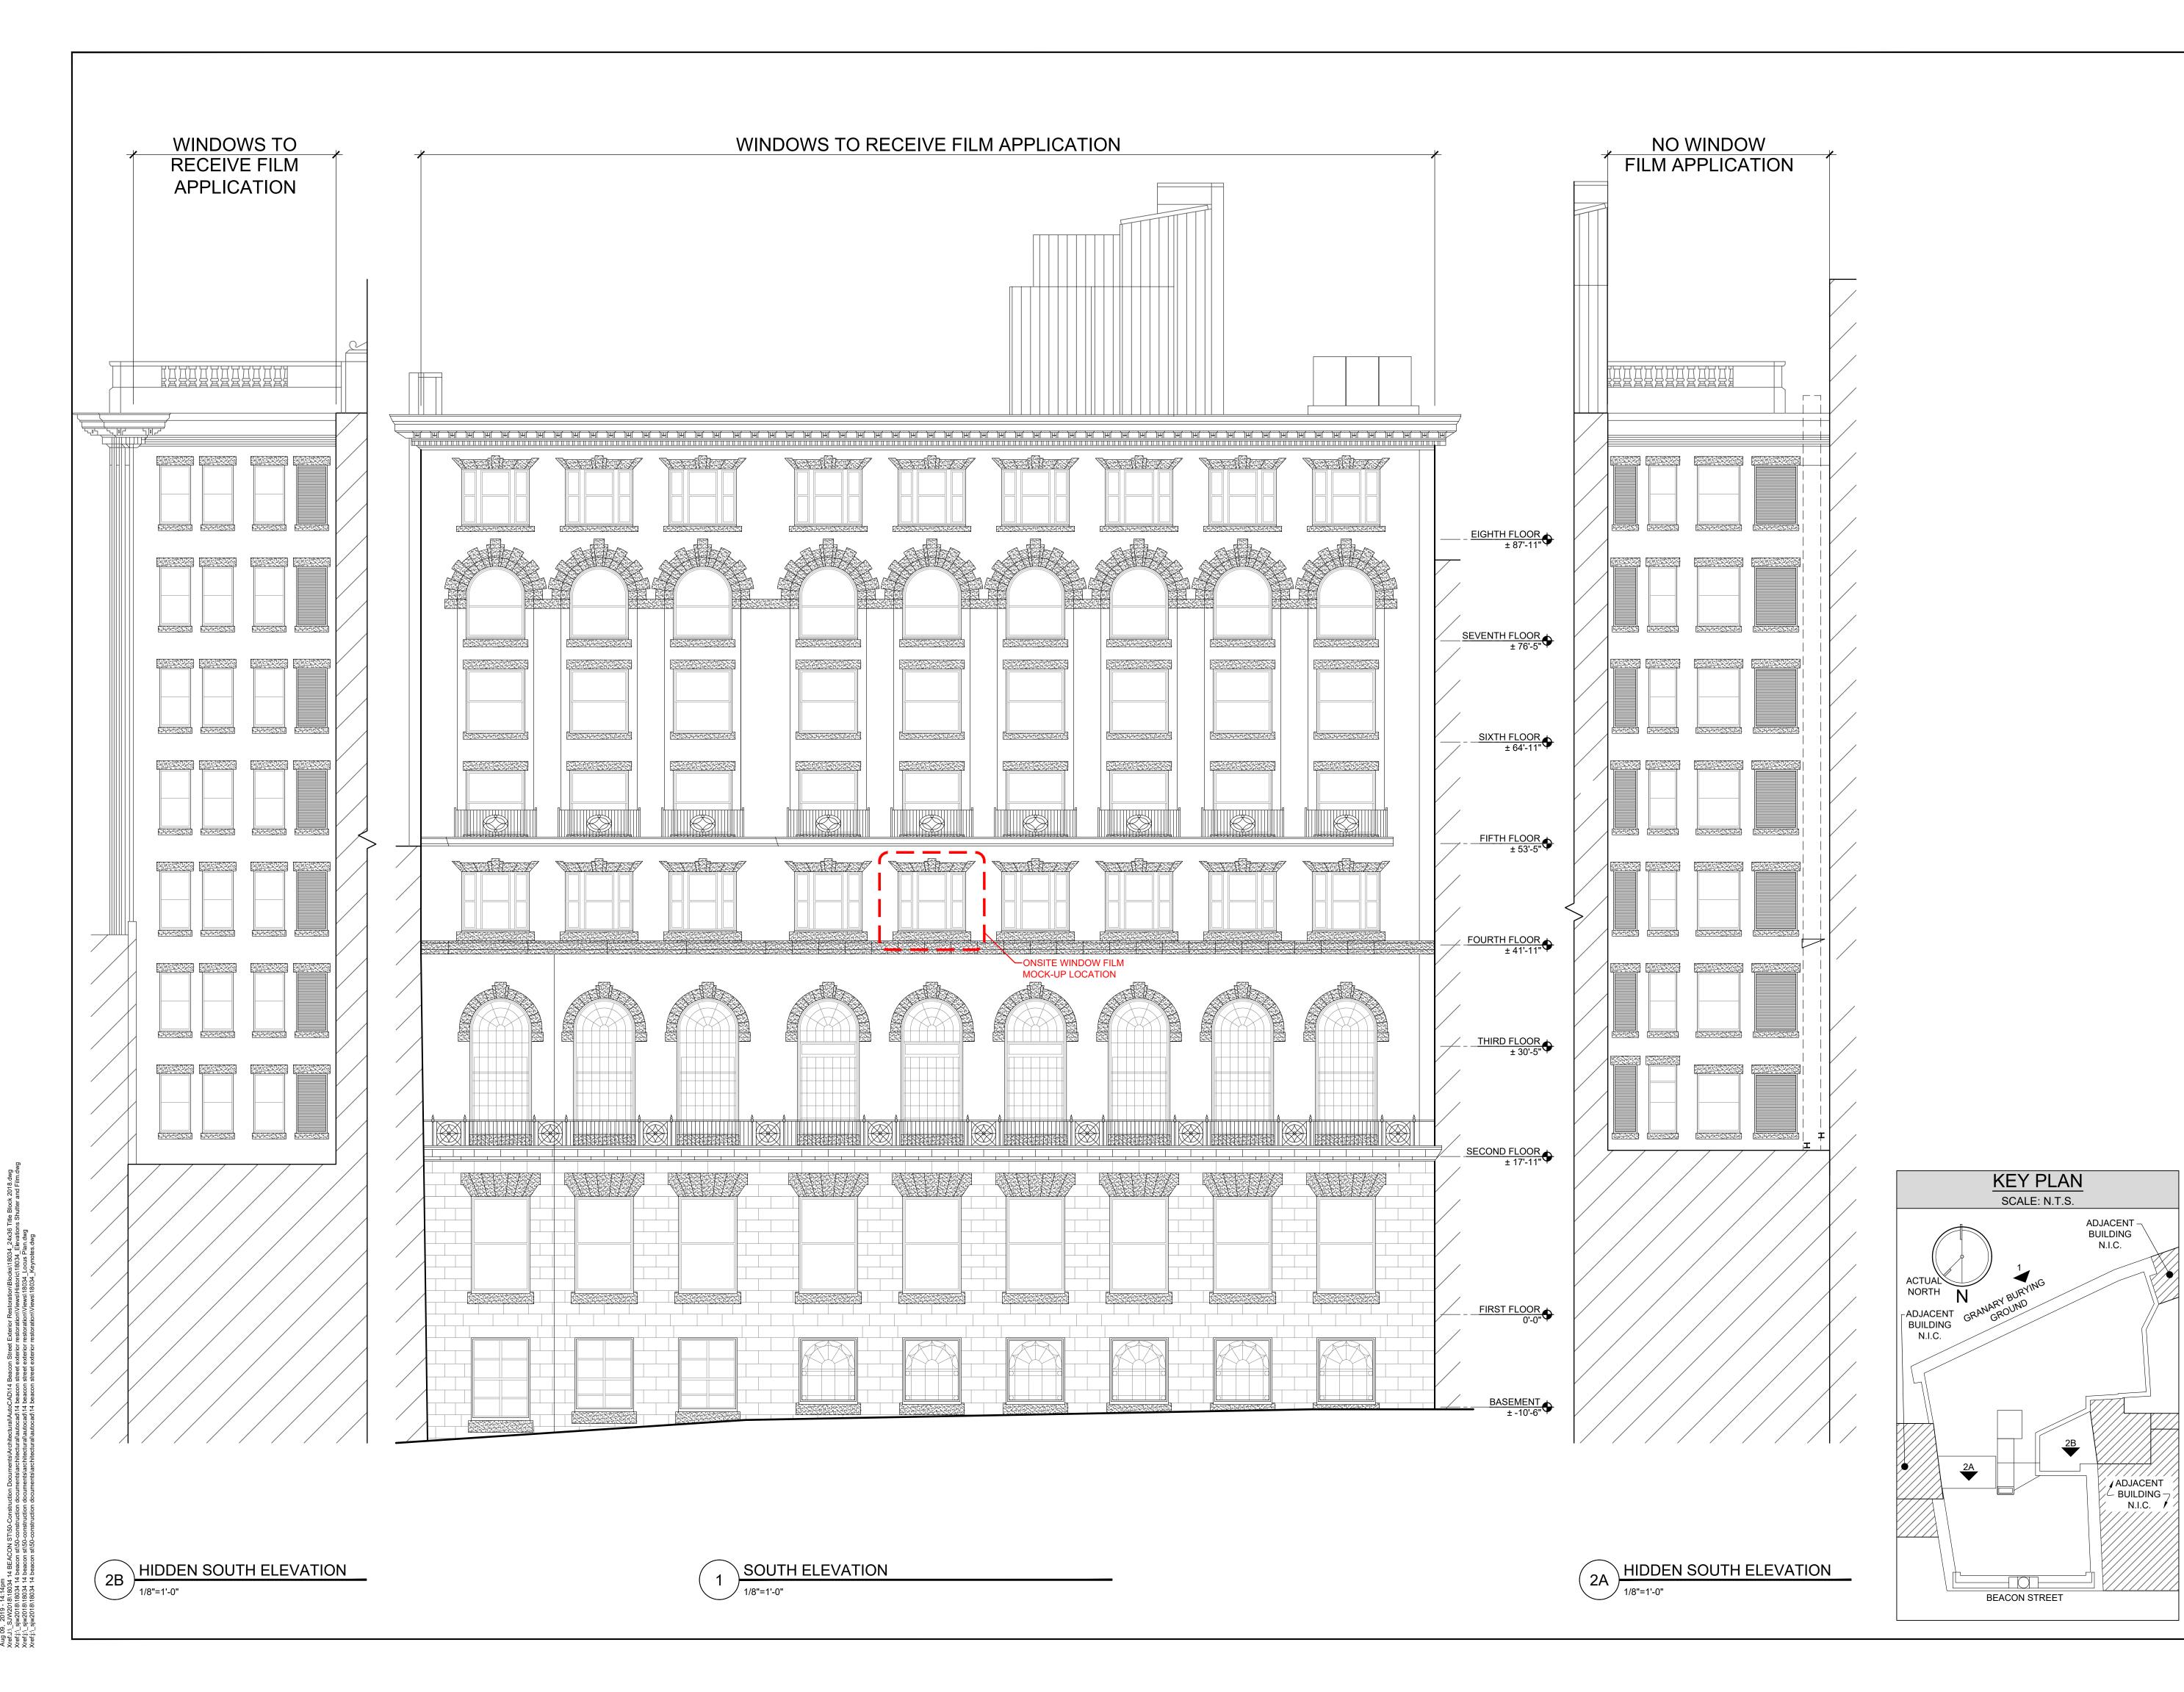

PRESIDENTS PLACE, 1250 HANCOCK STREET, SUITE 815N QUINCY, MA 02169 TEL. 617-773-8150 FAX 617-773-4902 www.wesslingarchitects.com

PROJECT:

CONSULTANTS:

HISTORIC FACADE RESTORATION

14 BEACON STREET BOSTON, MA 02108

CLIENT:

14 BEACON STREET, LLC c/o FAROS PROPERTIES

14 BEACON STREET, SUITE 714 BOSTON, MA 02108

PROFESSIONAL

PREPARED BY A LICENSED ARCHITECT
Any changes to this item can be a violation of the law unless altered by a licensed architect. Any alteration made to this item must be accompanied by a specific description of change or changes made; date change was made, as well as the seal of the licensed architect who made or oversaw the


changes.

	07-25-19	HISTORIC SUBMISSION
	02-22-19	ISSUED FOR CONSTRUCTION
	07-23-18	ISSUED FOR CLARIFICATION
	06-29-18	ISSUED FOR BID
MARK	DATE	DESCRIPTION
ISSUE:	•	

PROJECT NO.:	18034	. 20
DRAWN BY:	LAW	N N
CHECKED BY:	SAW	STS
DRAWING SCALE:	AS NOTED	

SOUTH ELEVATIONS

A-202

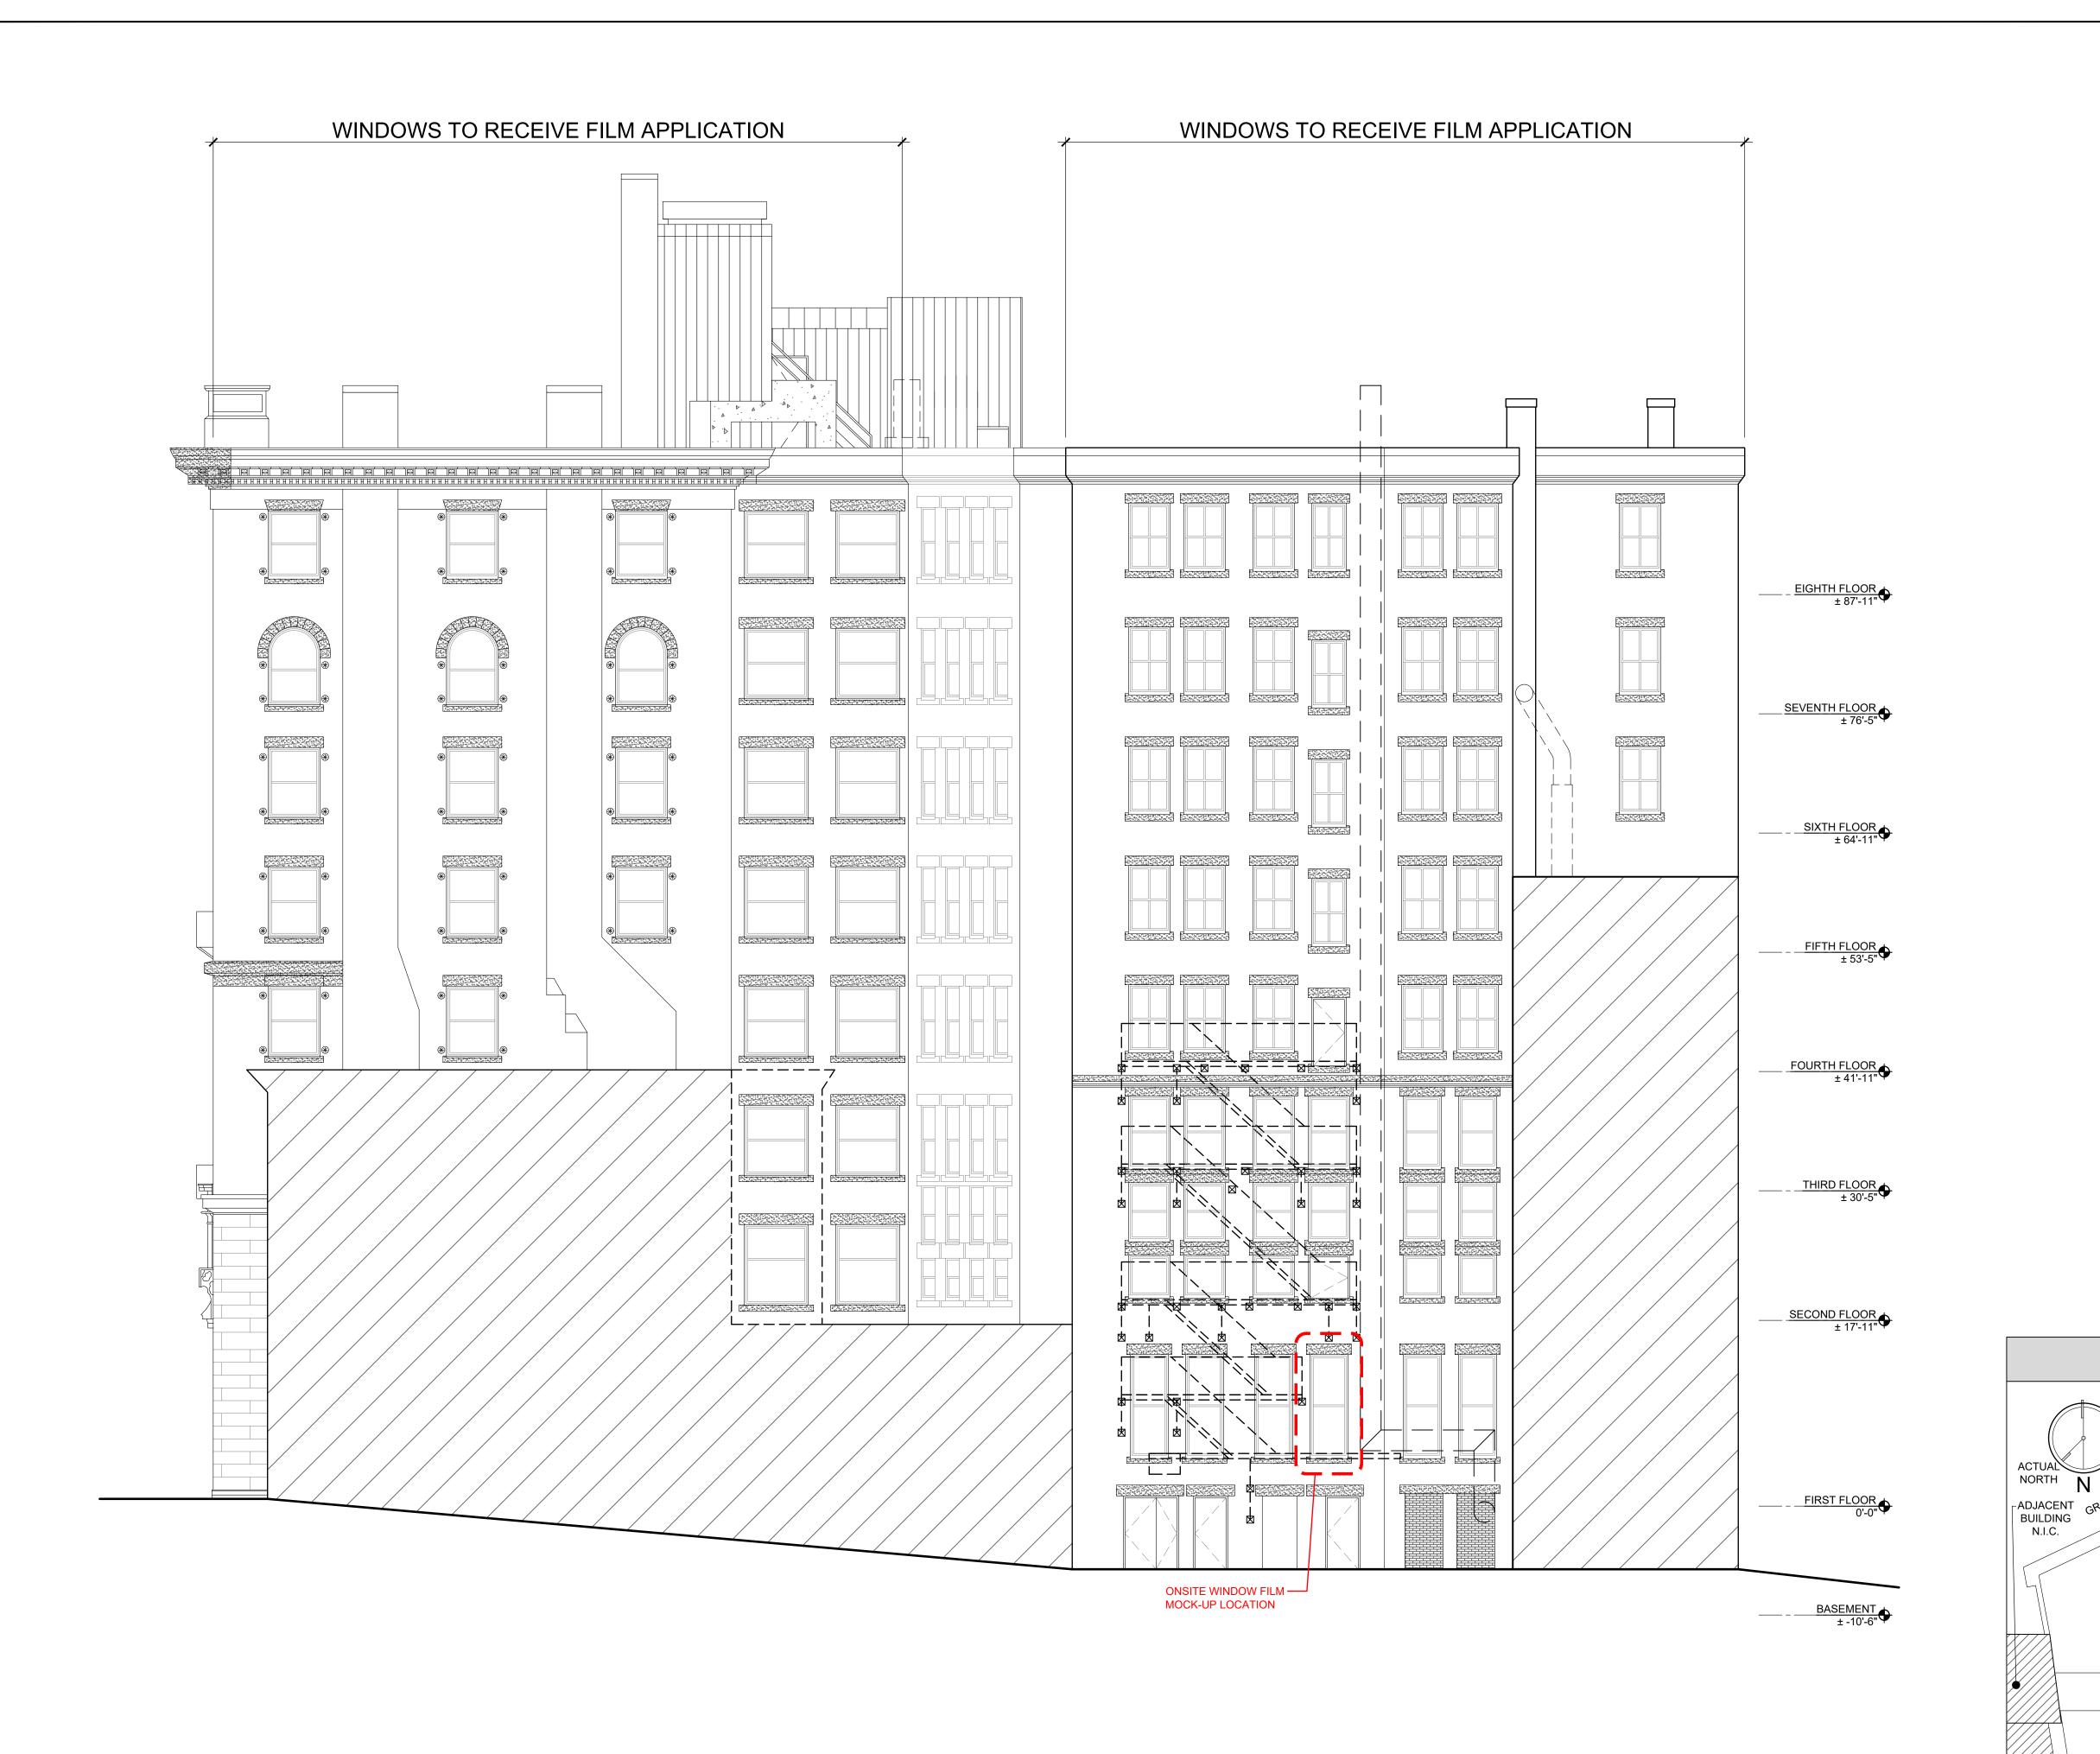



QUINCY, MA 02169 TEL. 617-773-8150 FAX 617-773-4902 www.wesslingarchitects.com

CONSULTANTS:

PROJECT:

HISTORIC FACADE RESTORATION

14 BEACON STREET BOSTON, MA 02108

CLIENT:

14 BEACON STREET, LLC c/o FAROS PROPERTIES

14 BEACON STREET, SUITE 714 BOSTON, MA 02108

PROFESSIONAL

PREPARED BY A LICENSED ARCHITECT
Any changes to this item can be a violation of the law unless altered by a licensed architect. Any alteration made to this item must be accompanied by a specific description of change or changes made; date change was made, as well as the seal of the licensed architect who made or oversaw the changes.

KEY PLAN
SCALE: N.T.S.

BEACON STREET

ADJACENT – BUILDING N.I.C.

> ADJACENT - BUILDING -N.I.C.

	07-25-19	HISTORIC SUBMISSION
	02-22-19	ISSUED FOR CONSTRUCTION
	07-23-18	ISSUED FOR CLARIFICATION
	06-29-18	ISSUED FOR BID
MARK	DATE	DESCRIPTION
ICCLIE:		

PROJECT NO.:	18034	. 20
DRAWN BY:	LAW	N N
CHECKED BY:	SAW	TS
DRAWING SCALE:	AS NOTED	


WEST ELEVATION

A-203

DO NOT SCALE DRAWING

1 WEST ELEVATION

1/8"=1'-0"

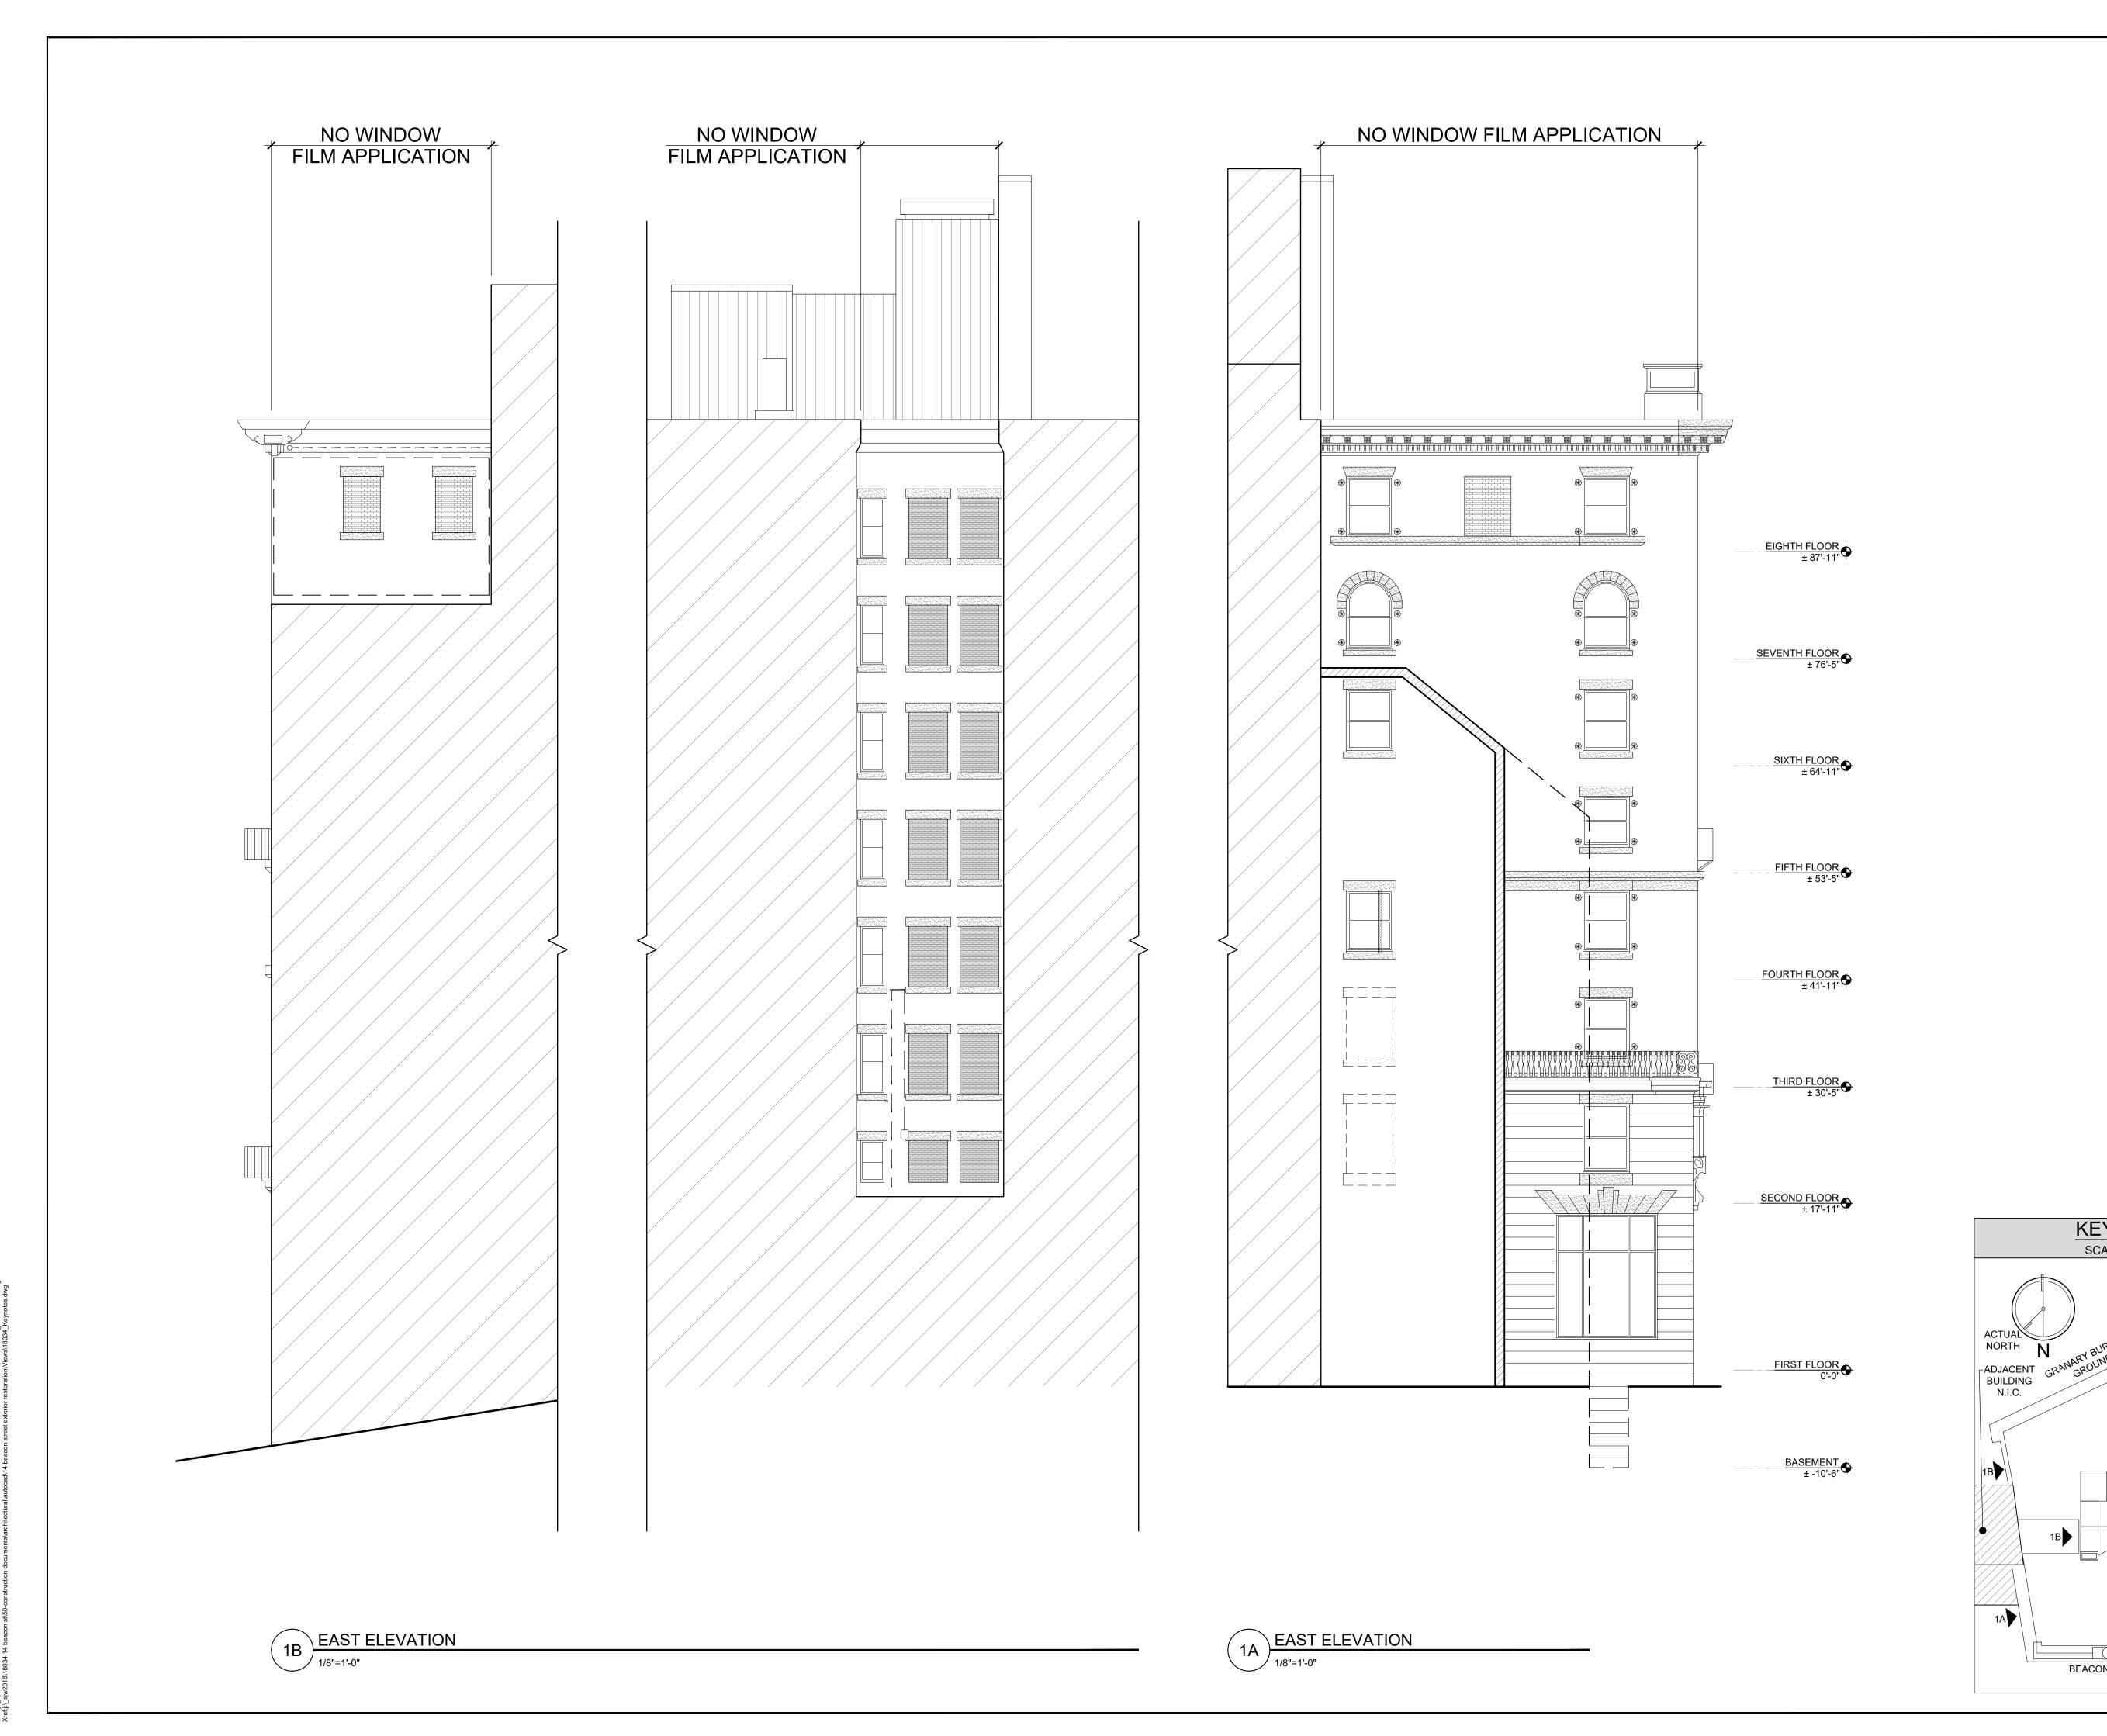



CONSULTANTS:

PROJECT:

HISTORIC FACADE RESTORATION

14 BEACON STREET BOSTON, MA 02108

CLIENT:

KEY PLAN
SCALE: N.T.S.

BEACON STREET

ADJACENT – BUILDING N.I.C.

ADJACENT
BUILDING
N.I.C.

14 BEACON STREET, LLC c/o FAROS PROPERTIES

14 BEACON STREET, SUITE 714 BOSTON, MA 02108

PROFESSIONAL


PREPARED BY A LICENSED ARCHITECT
Any changes to this item can be a violation of the law unless altered by a licensed architect. Any alteration made to this item must be accompanied by a specific description of change or changes made; date change was made, as well as the seal of the licensed architect who made or oversaw the changes.

	07-25-19	HISTORIC SUBMISSION
	02-22-19	ISSUED FOR CONSTRUCTION
	07-23-18	ISSUED FOR CLARIFICATION
	06-29-18	ISSUED FOR BID
MARK	DATE	DESCRIPTION
ISSUF:		

PROJECT NO.:	18034	. 20
DRAWN BY:	LAW	INC
CHECKED BY:	SAW	STS
DRAWING SCALE:	AS NOTED	LEC

EAST ELEVATIONS

A-204

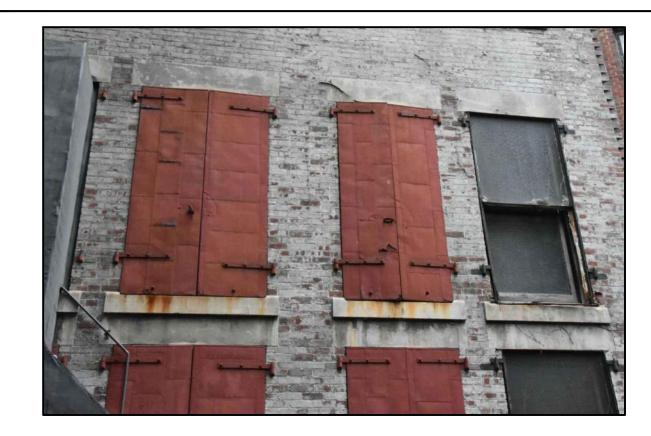














PRESIDENTS PLACE, 1250 HANCOCK STREET, SUITE 815N QUINCY, MA 02169 TEL. 617-773-8150 FAX 617-773-4902 www.wesslingarchitects.com

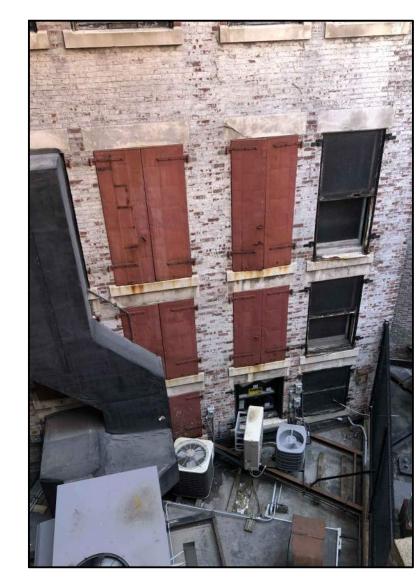



14 BEACON STREET, LLC c/o FAROS **PROPERTIES**

14 BEACON STREET, SUITE 714 BOSTON, MA 02108



KEY PLAN SCALE: N.T.S.

 $-\Box\Box$

BEACON STREET

ACTUAL NORTH N

ADJACENT BUILDING N.I.C.

ADJACENT -BUILDING N.I.C.

ADJACENT BUILDING 7

PROFESSIONAL PREPARED BY A LICENSED ARCHITECT
Any changes to this item can be a violation of the law unless altered by a licensed architect. Any alteration made to this item must be accompanied by a specific description of change or changes made; date change was made, as well as the seal of the licensed architect who made or oversaw the

changes.			
	07-25-19	HISTORIC SUBMISSION	
	02-22-19	ISSUED FOR CONSTRUCTION	
	07-23-18	ISSUED FOR CLARIFICATION	
	06-29-18	ISSUED FOR BID	
MARK	DATE	DESCRIPTION	
ISSUF:			

ISSUE:		
PROJECT NO.:	18034	
DRAWN BY:	LAW	
CHECKED BY:	SAW	
DRAWING SCALE:	AS NOTED	

SHEET TITLE: NORTH ELEVATION SHUTTERS

DO NOT SCALE DRAWING





HIDDEN NORTH ELEVATION - PROPOSED 2B HIDDE









PRESIDENTS PLACE, 1250 HANCOCK STREET, SUITE 815N QUINCY, MA 02169 TEL. 617-773-8150 FAX 617-773-4902 www.wesslingarchitects.com

CONSULTANTS:

HISTORIC FACADE

14 BEACON STREET BOSTON, MA 02108

RESTORATION

14 BEACON STREET, LLC c/o FAROS **PROPERTIES**

14 BEACON STREET, SUITE 714 BOSTON, MA 02108




- \cup \vdash BEACON STREET

ADJACENT BUILDING N.I.C.

PROFESSIONAL

PREPARED BY A LICENSED ARCHITECT Any changes to this item can be a violation of the law unless altered by a licensed architect. Any alteration made to this item must be accompanied by a specific description of change or changes made; date change was made, as well as the seal of the licensed architect who made or oversaw the changes.

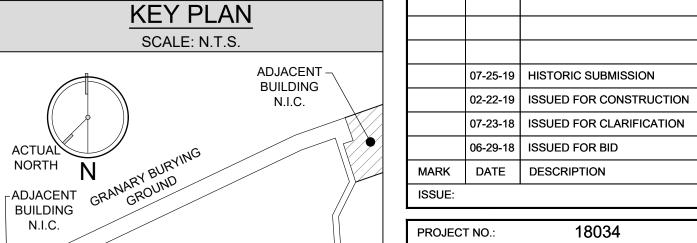

√ ADJACENT

BUILDING N.I.C.

18034	13
LAW	
SAW	
AS NOTED	
	LAW SAW

SHEET TITLE:


WEST ELEVATION SHUTTERS

A-206

DO NOT SCALE DRAWING


WEST ELEVATION - PROPOSED

WEST ELEVATION - EXISTING

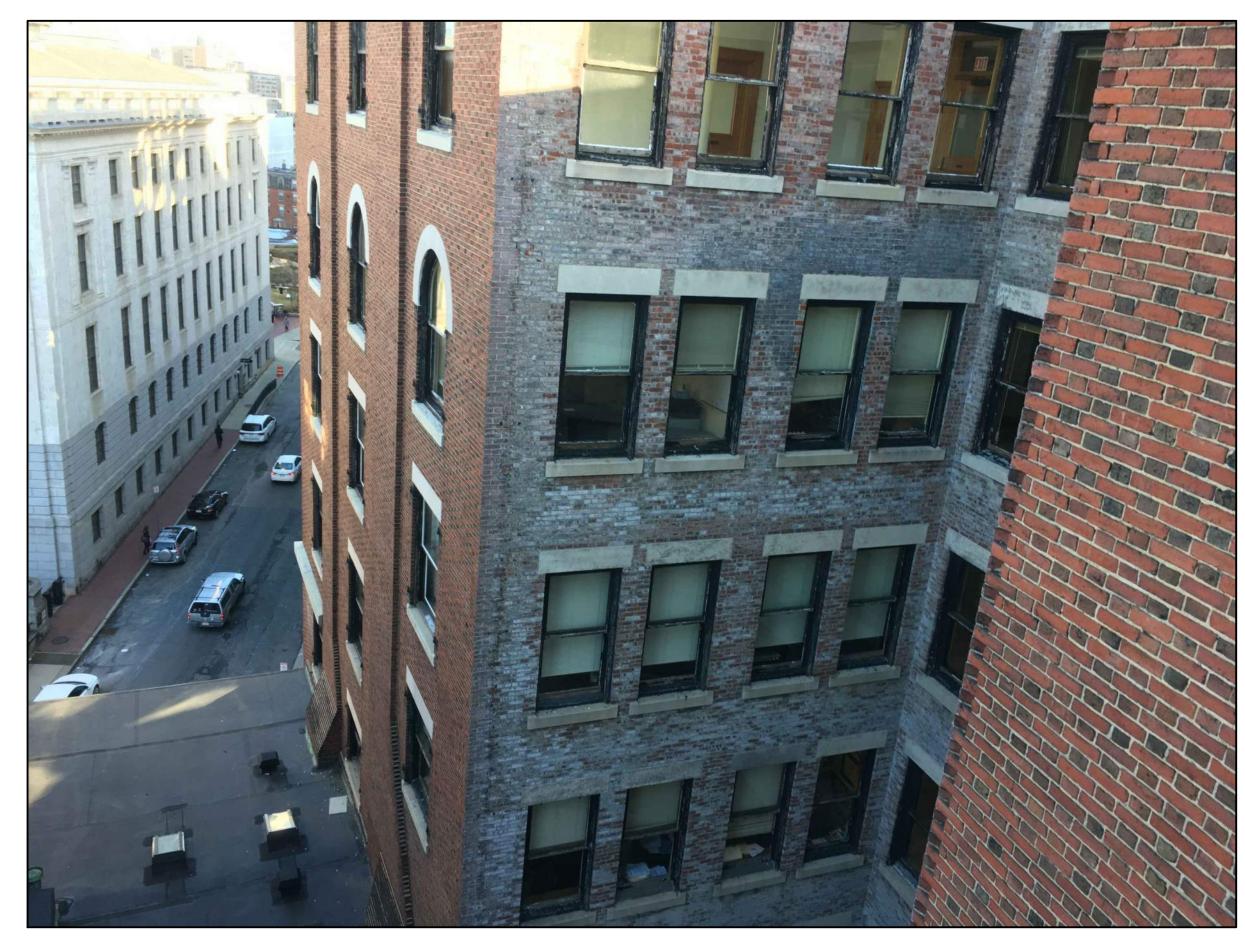

SOUTH AND WEST ELEVATIONS

N.T.S.

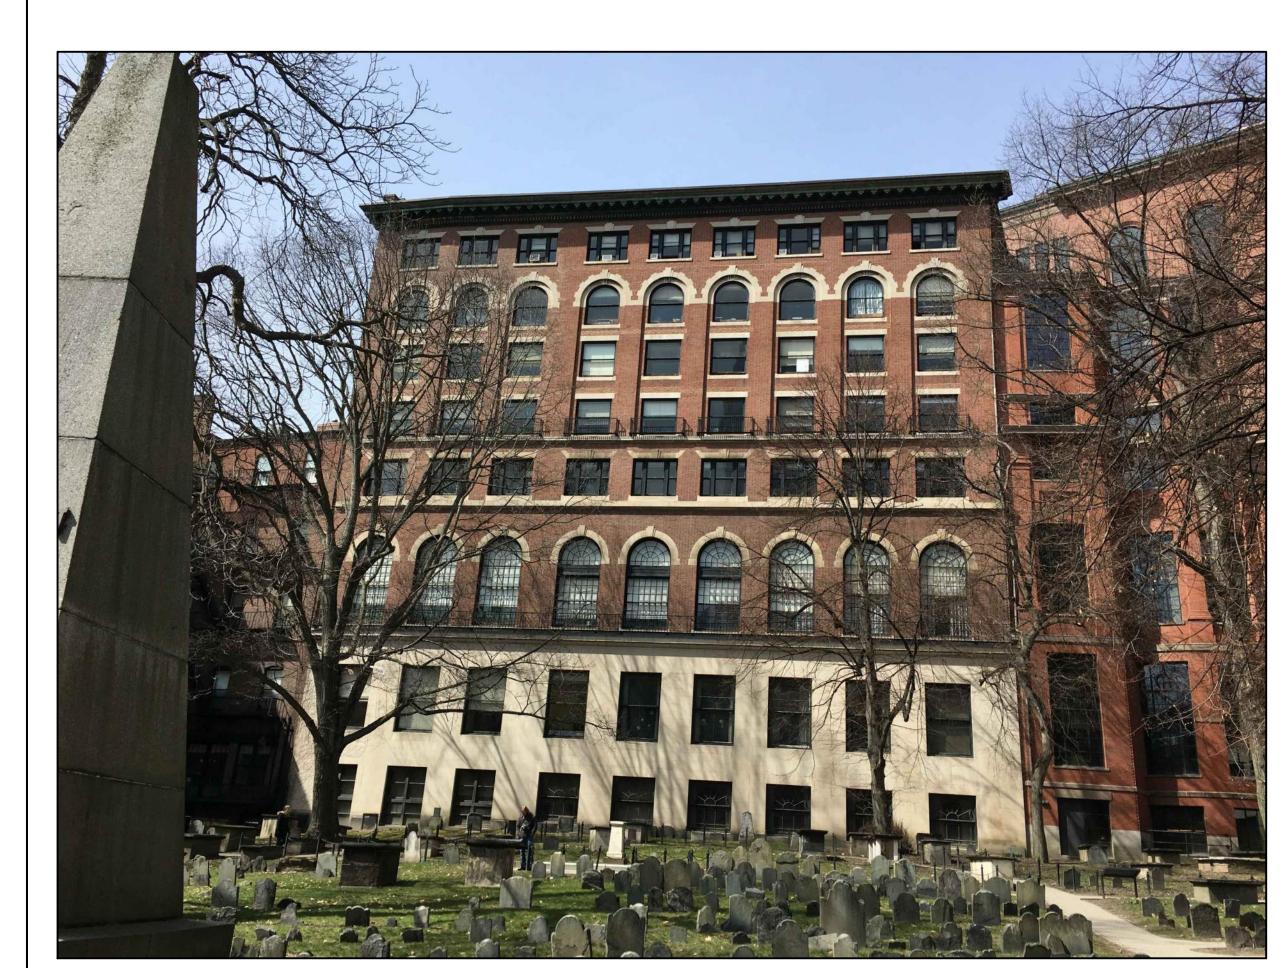

SOUTH ELEVATION

N.T.S.



WEST ELEVATIONS

N.T.S.



SOUTH ELEVATION

N.T.S.



PRESIDENTS PLACE, 1250 HANCOCK STREET, SUITE 815N QUINCY, MA 02169 TEL. 617-773-8150 FAX 617-773-4902 www.wesslingarchitects.com

HISTORIC FACADE RESTORATION

14 BEACON STREET BOSTON, MA 02108

14 BEACON STREET, LLC c/o FAROS **PROPERTIES**

14 BEACON STREET, SUITE 714 BOSTON, MA 02108

PROFESSIONAL

PREPARED BY A LICENSED ARCHITECT
Any changes to this item can be a violation of the law unless altered by a licensed architect. Any alteration made to this item must be accompanied by a specific description of change or changes made; date change was made, as well as the seal of the licensed architect who made or oversaw the changes.

	07-25-19	HISTORIC SUBMISSION
	02-22-19	ISSUED FOR CONSTRUCTION
	07-23-18	ISSUED FOR CLARIFICATION
	06-29-18	ISSUED FOR BID
MARK	DATE	DESCRIPTION

		
PROJECT NO.:	18034	. 5
DRAWN BY:	LAW	N N
CHECKED BY:	SAW	STS
DRAWING SCALE:	AS NOTED	TEC
	·	

REFERENCE ELEVATION PHOTOGRAPHS