




FRONT ELEVATION

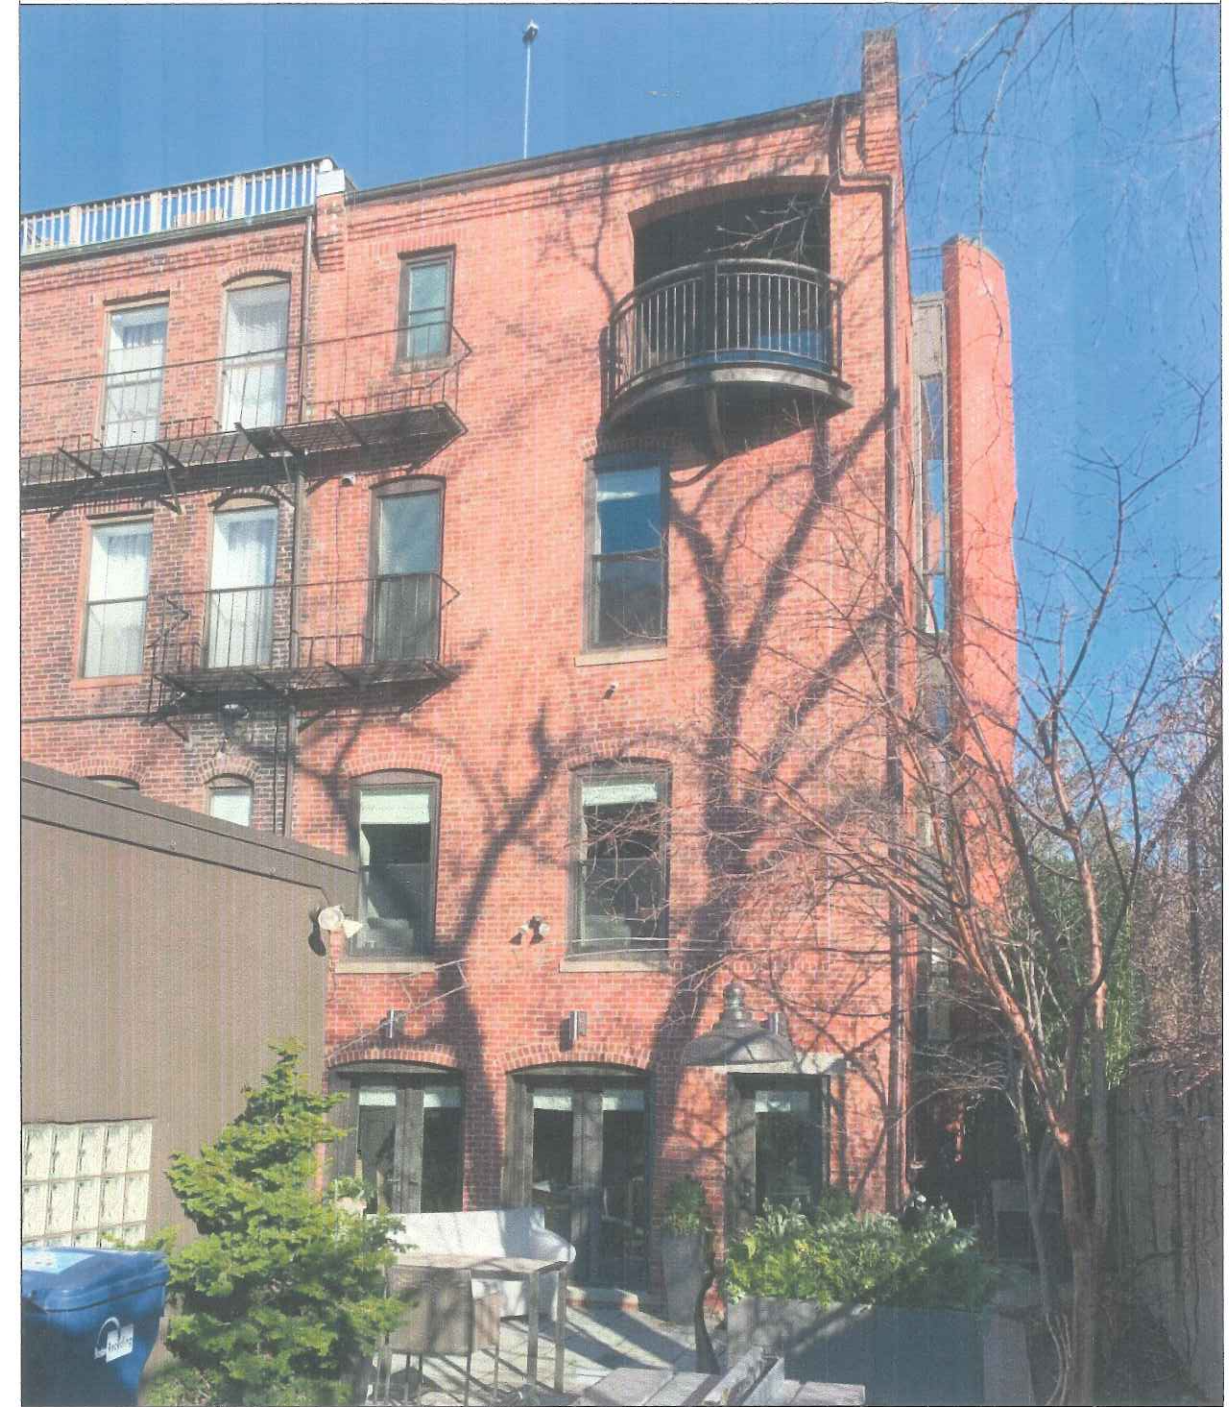

REAR ELEVATION



DANA COHEN
- ARCHITECT -
DanaCohenArchitect.com
617.270.7901





RELIHAN RESIDENCE
31 CUMBERLAND STREET BOSTON, MA

ST. BOTOLPH AREA ARCHITECTURAL COMMISSION APPLICATION • JANUARY 7, 2020

EXISTING ELEVATION PHOTOS

SCALE: NTS



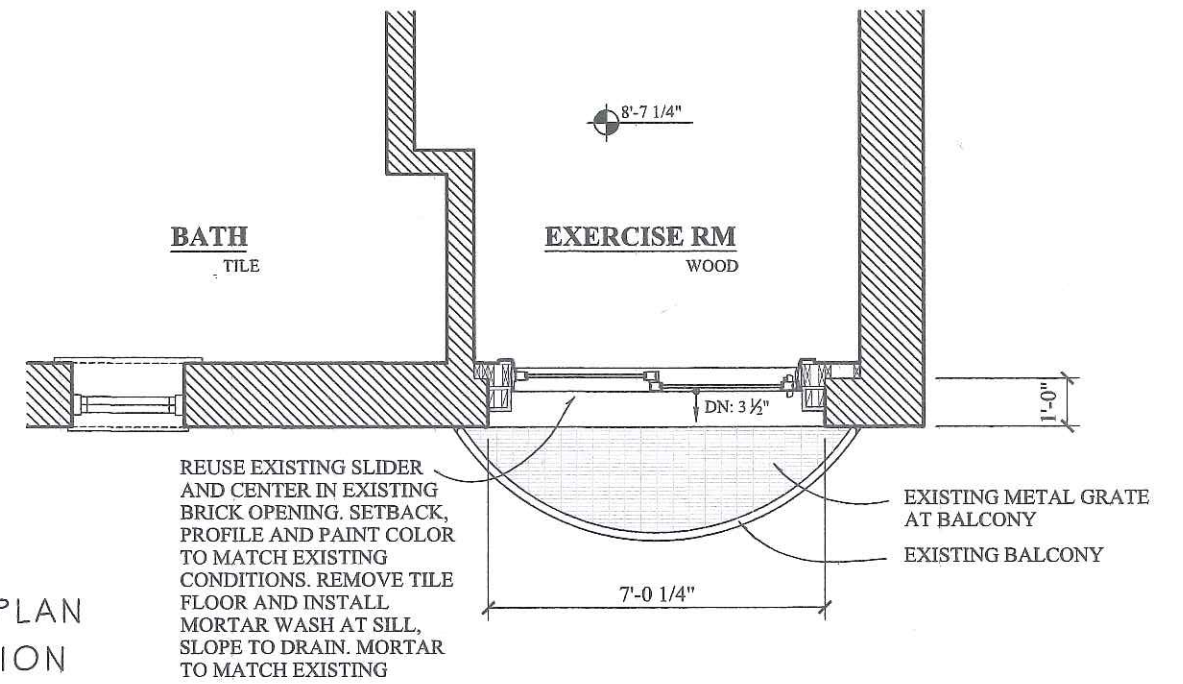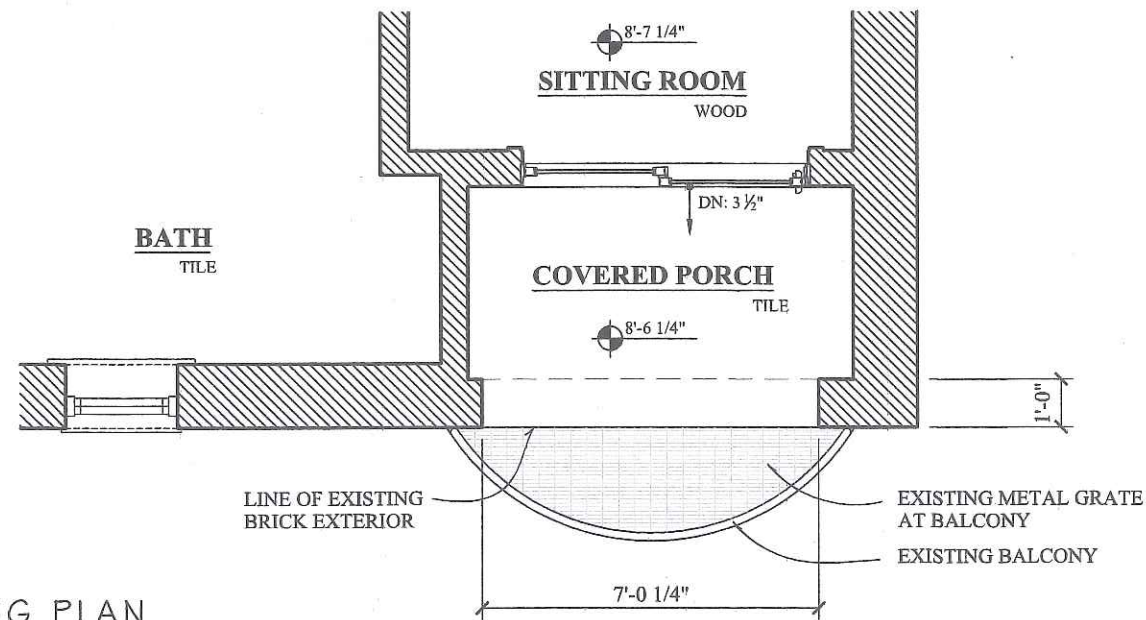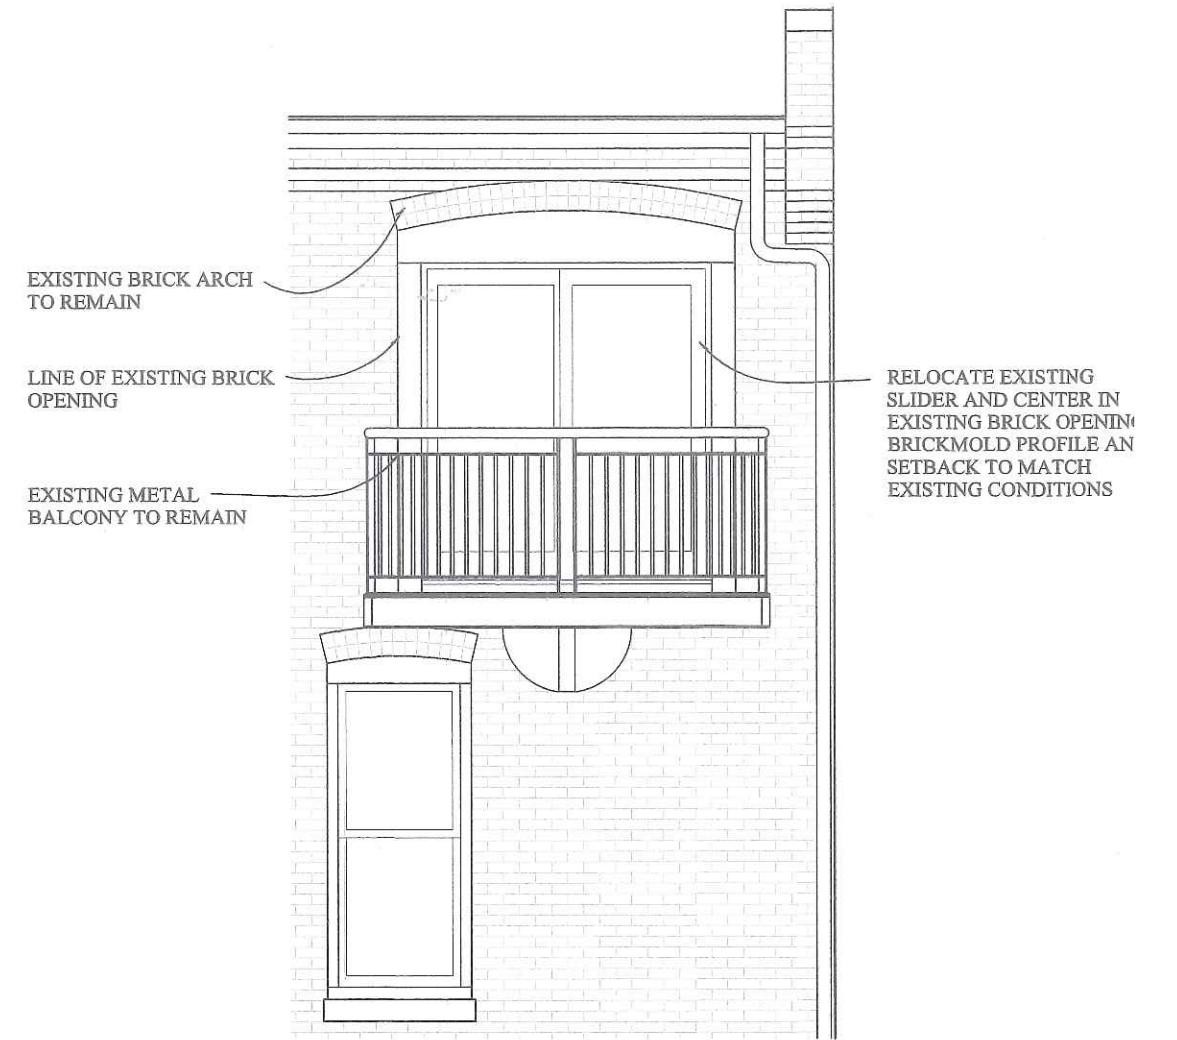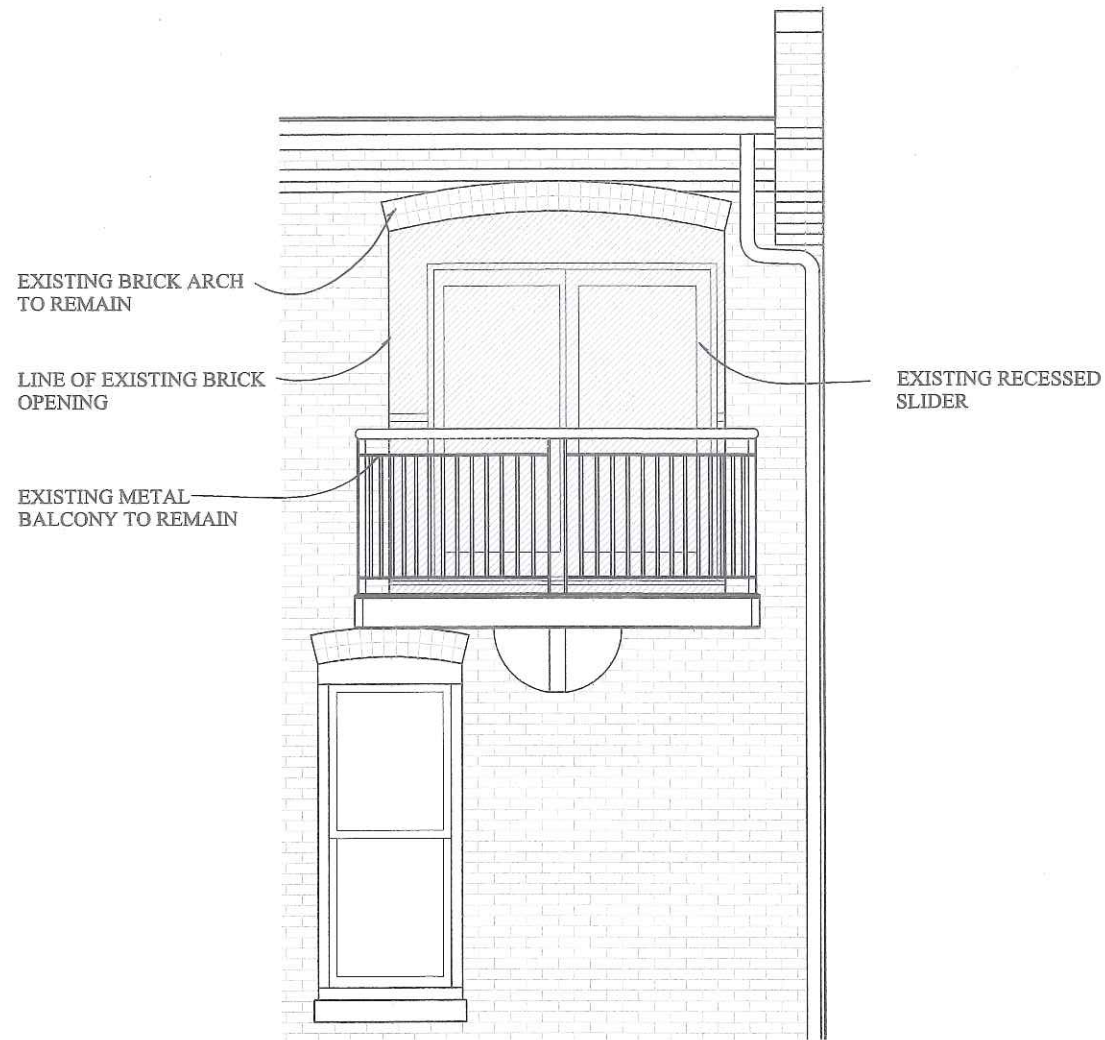

EXISTING PLAN AND ELEVATION

PROPOSED PLAN AND ELEVATION



DANA COHEN
- ARCHITECT -
DanaCohenArchitect.com
617.270.7901


RELIHAN RESIDENCE
31 CUMBERLAND STREET BOSTON, MA

ST. BOTOLPH AREA ARCHITECTURAL COMMISSION APPLICATION • JANUARY 7, 2020

EXTERIOR ELEVATIONS AND FLOOR PLANS

SCALE: 1/4" = 1'-0"



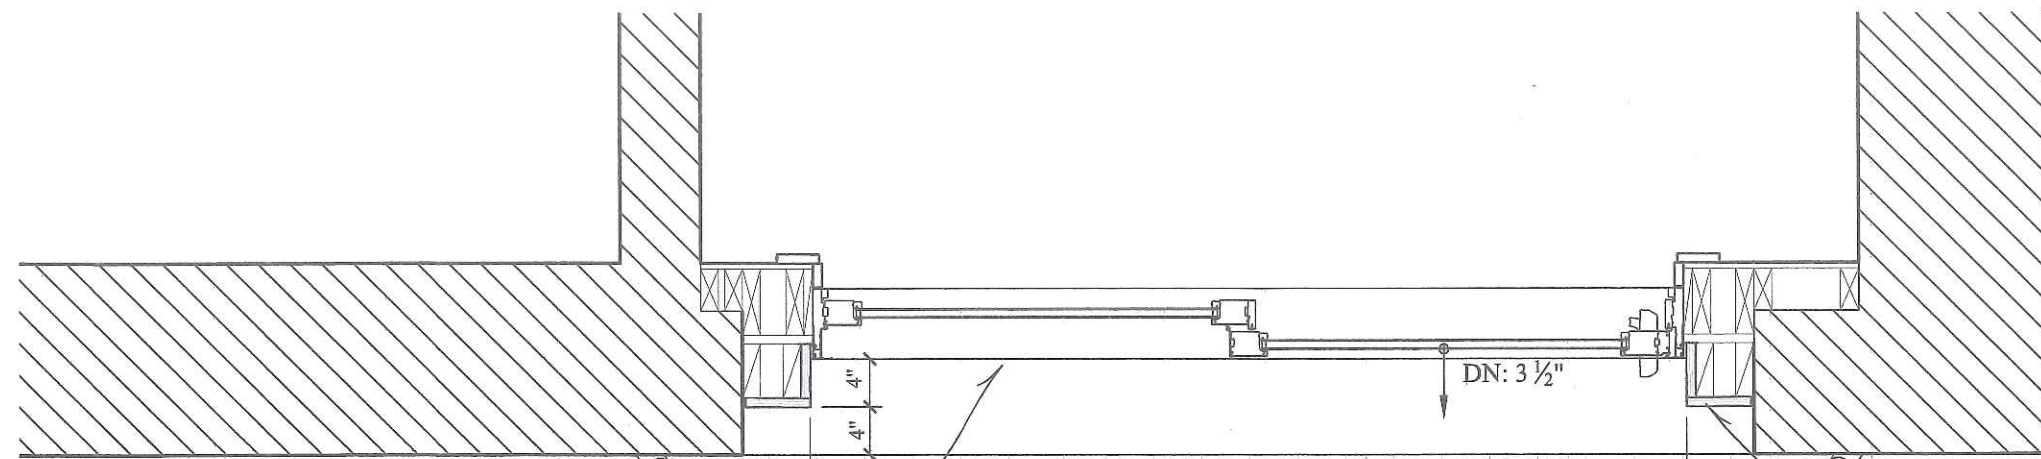

REUSE EXISTING SLIDER AND CENTER IN EXISTING BRICK OPENING. SETBACK, PROFILE AND PAINT COLOR TO MATCH EXISTING CONDITIONS. REMOVE TILE FLOOR AND INSTALL MORTAR WASH AT SILL, SLOPE TO DRAIN

EQ. REUSE EXISTING SLIDER (5'-10" x 6'-8") EQ.
7'-0 1/4" - FV

TRIM PROFILE, SETBACK AND PAINT COLOR TO MATCH EXISTING. BLOCK AS REQ'D

EXISTING METAL GRATE AT BALCONY TO REMAIN

EXISTING METAL BALCONY TO REMAIN



DANA COHEN
- ARCHITECT -
DanaCohenArchitect.com
617.270.7901


RELIHAN RESIDENCE
31 CUMBERLAND STREET BOSTON, MA

ST. BOTOLPH AREA ARCHITECTURAL COMMISSION APPLICATION • JANUARY 7, 2020

PROPOSED PLAN DETAIL

SCALE: 3/4" = 1'-0"



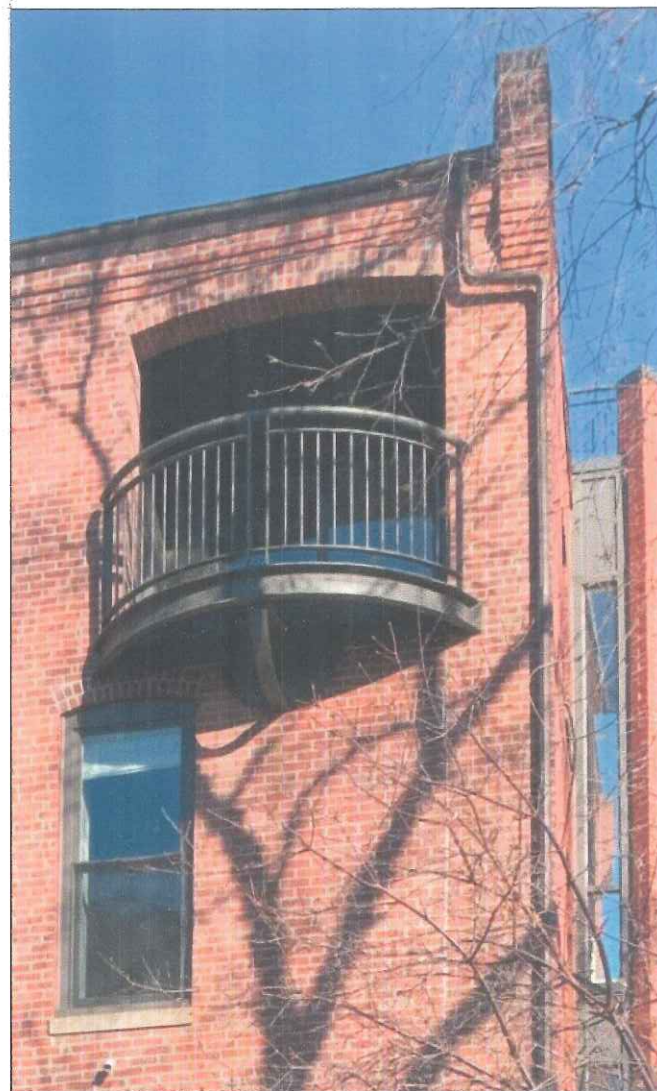

EXISTING COVERED PORCH
PHOTOS

EXISTING EXTERIOR DOOR PHOTO AT REAR ELEVATION.
PROPOSED DETAILS TO CLOSELY MATCH EXISTING.



DANA COHEN
- ARCHITECT -
DanaCohenArchitect.com
617.270.7901

RELIHAN RESIDENCE
31 CUMBERLAND STREET BOSTON, MA

ST. BOTOLPH AREA ARCHITECTURAL COMMISSION APPLICATION • JANUARY 7, 2020

EXISTING DETAIL PHOTOS

SCALE: NTS

