


FIRST CHURCH ROXBURY MEETINGHOUSE RENOVATION

Boston Landmarks Commission

January 3, 2022

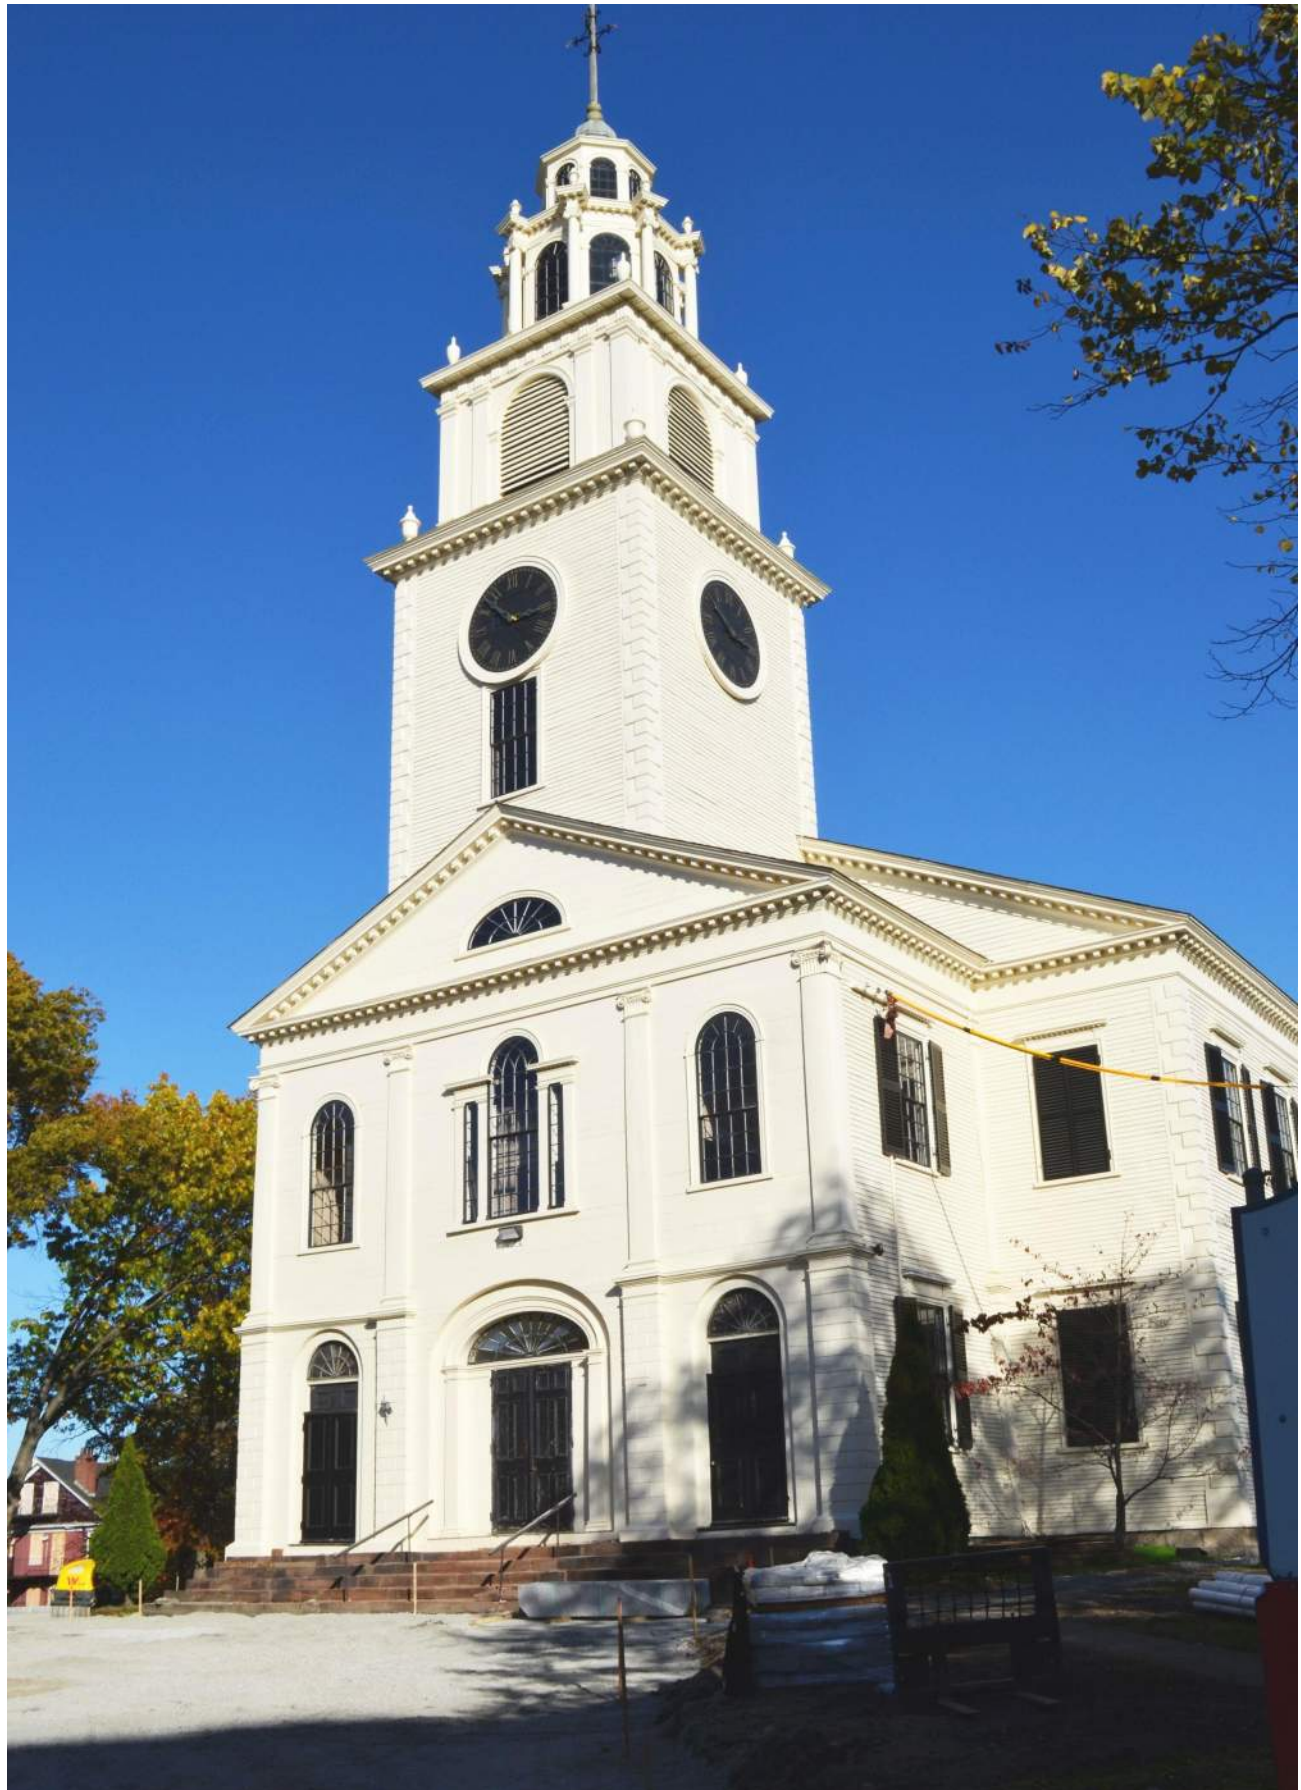










BEFORE: PEW UPHOLSTRY



AFTER: PEW UPHOLSTRY


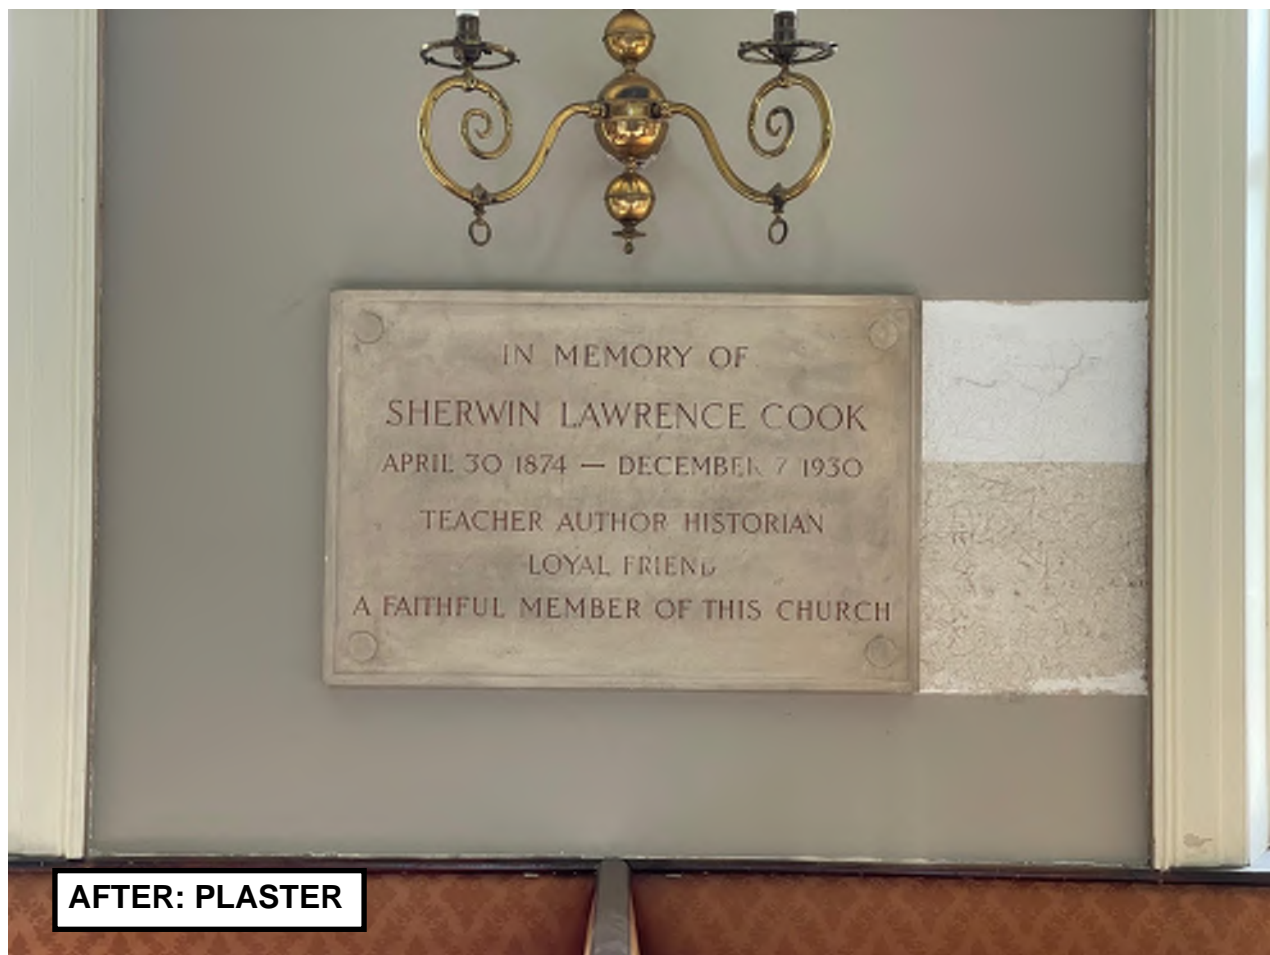






FIRST CHURCH OF ROXBURY

MEETINGHOUSE RESTORATION

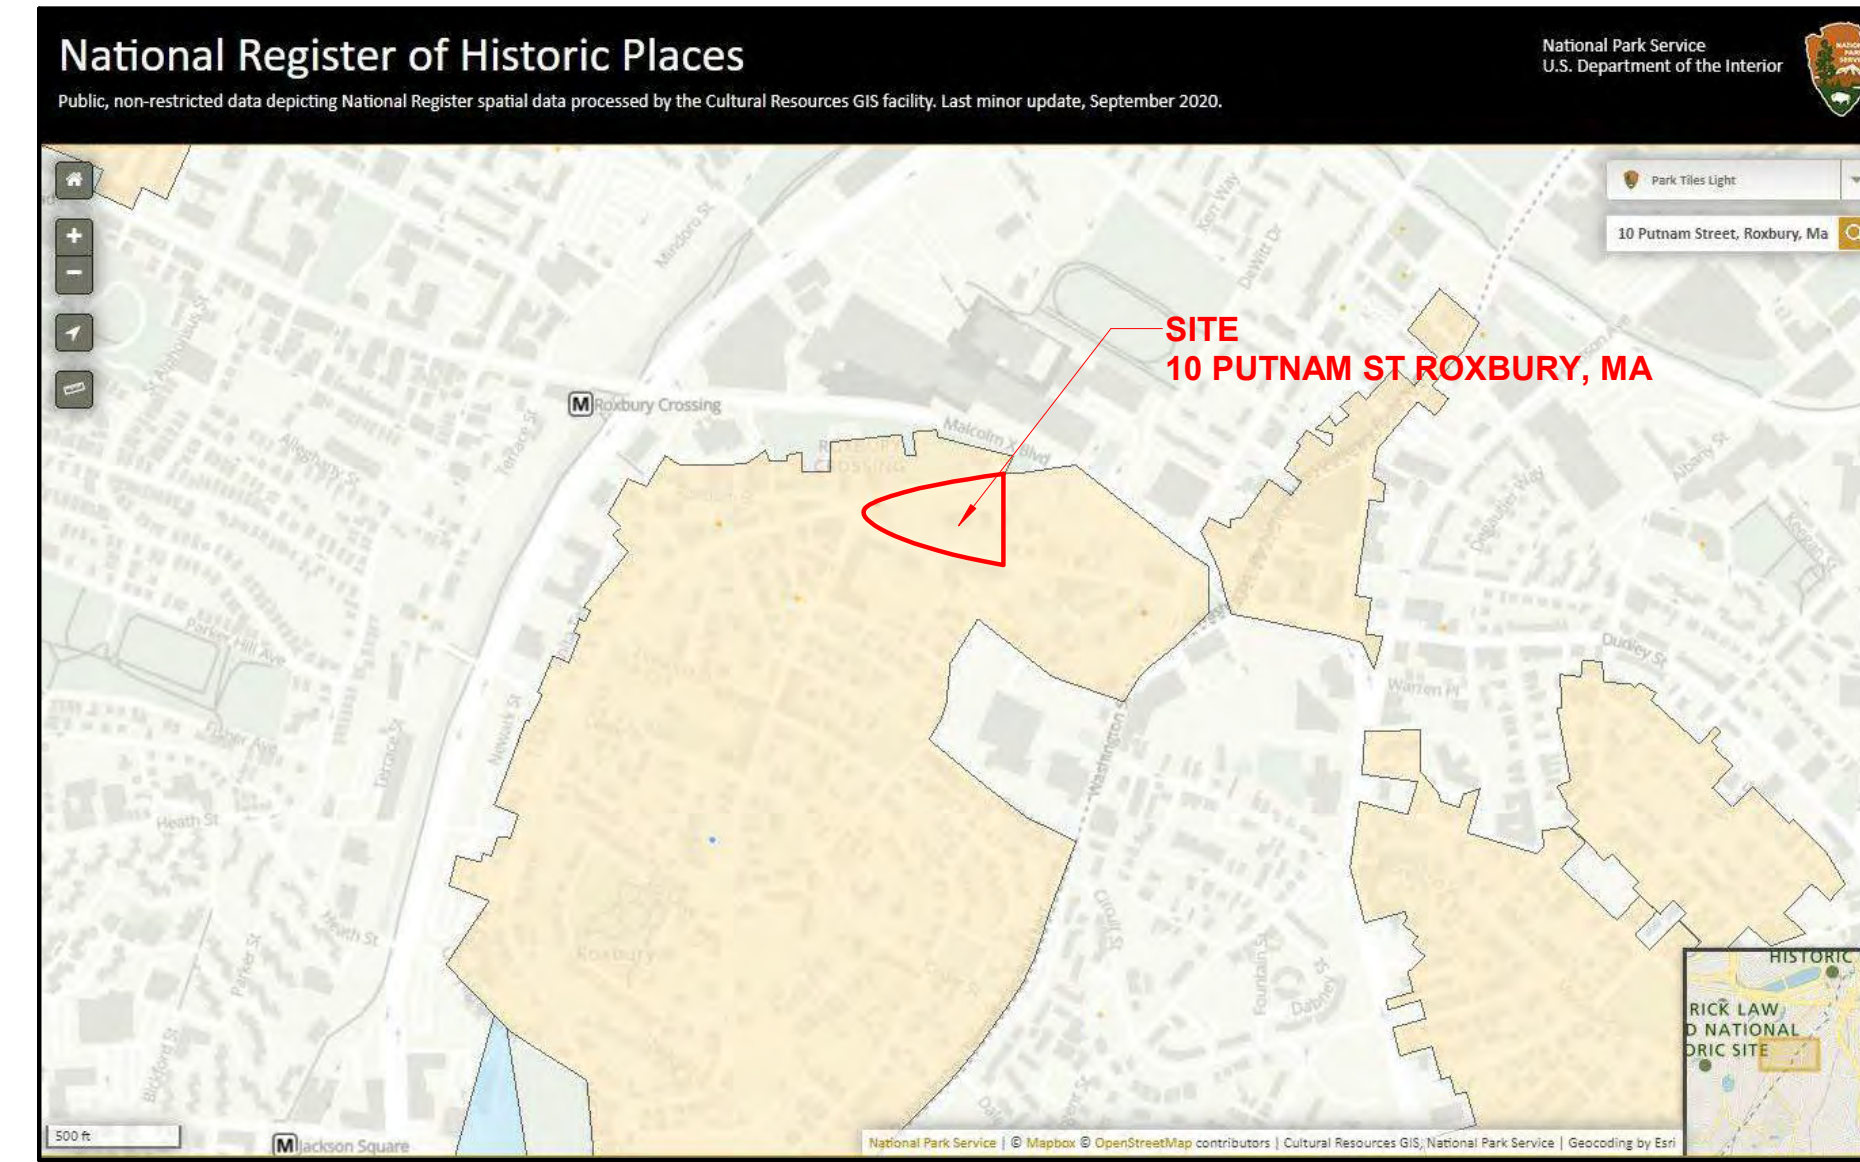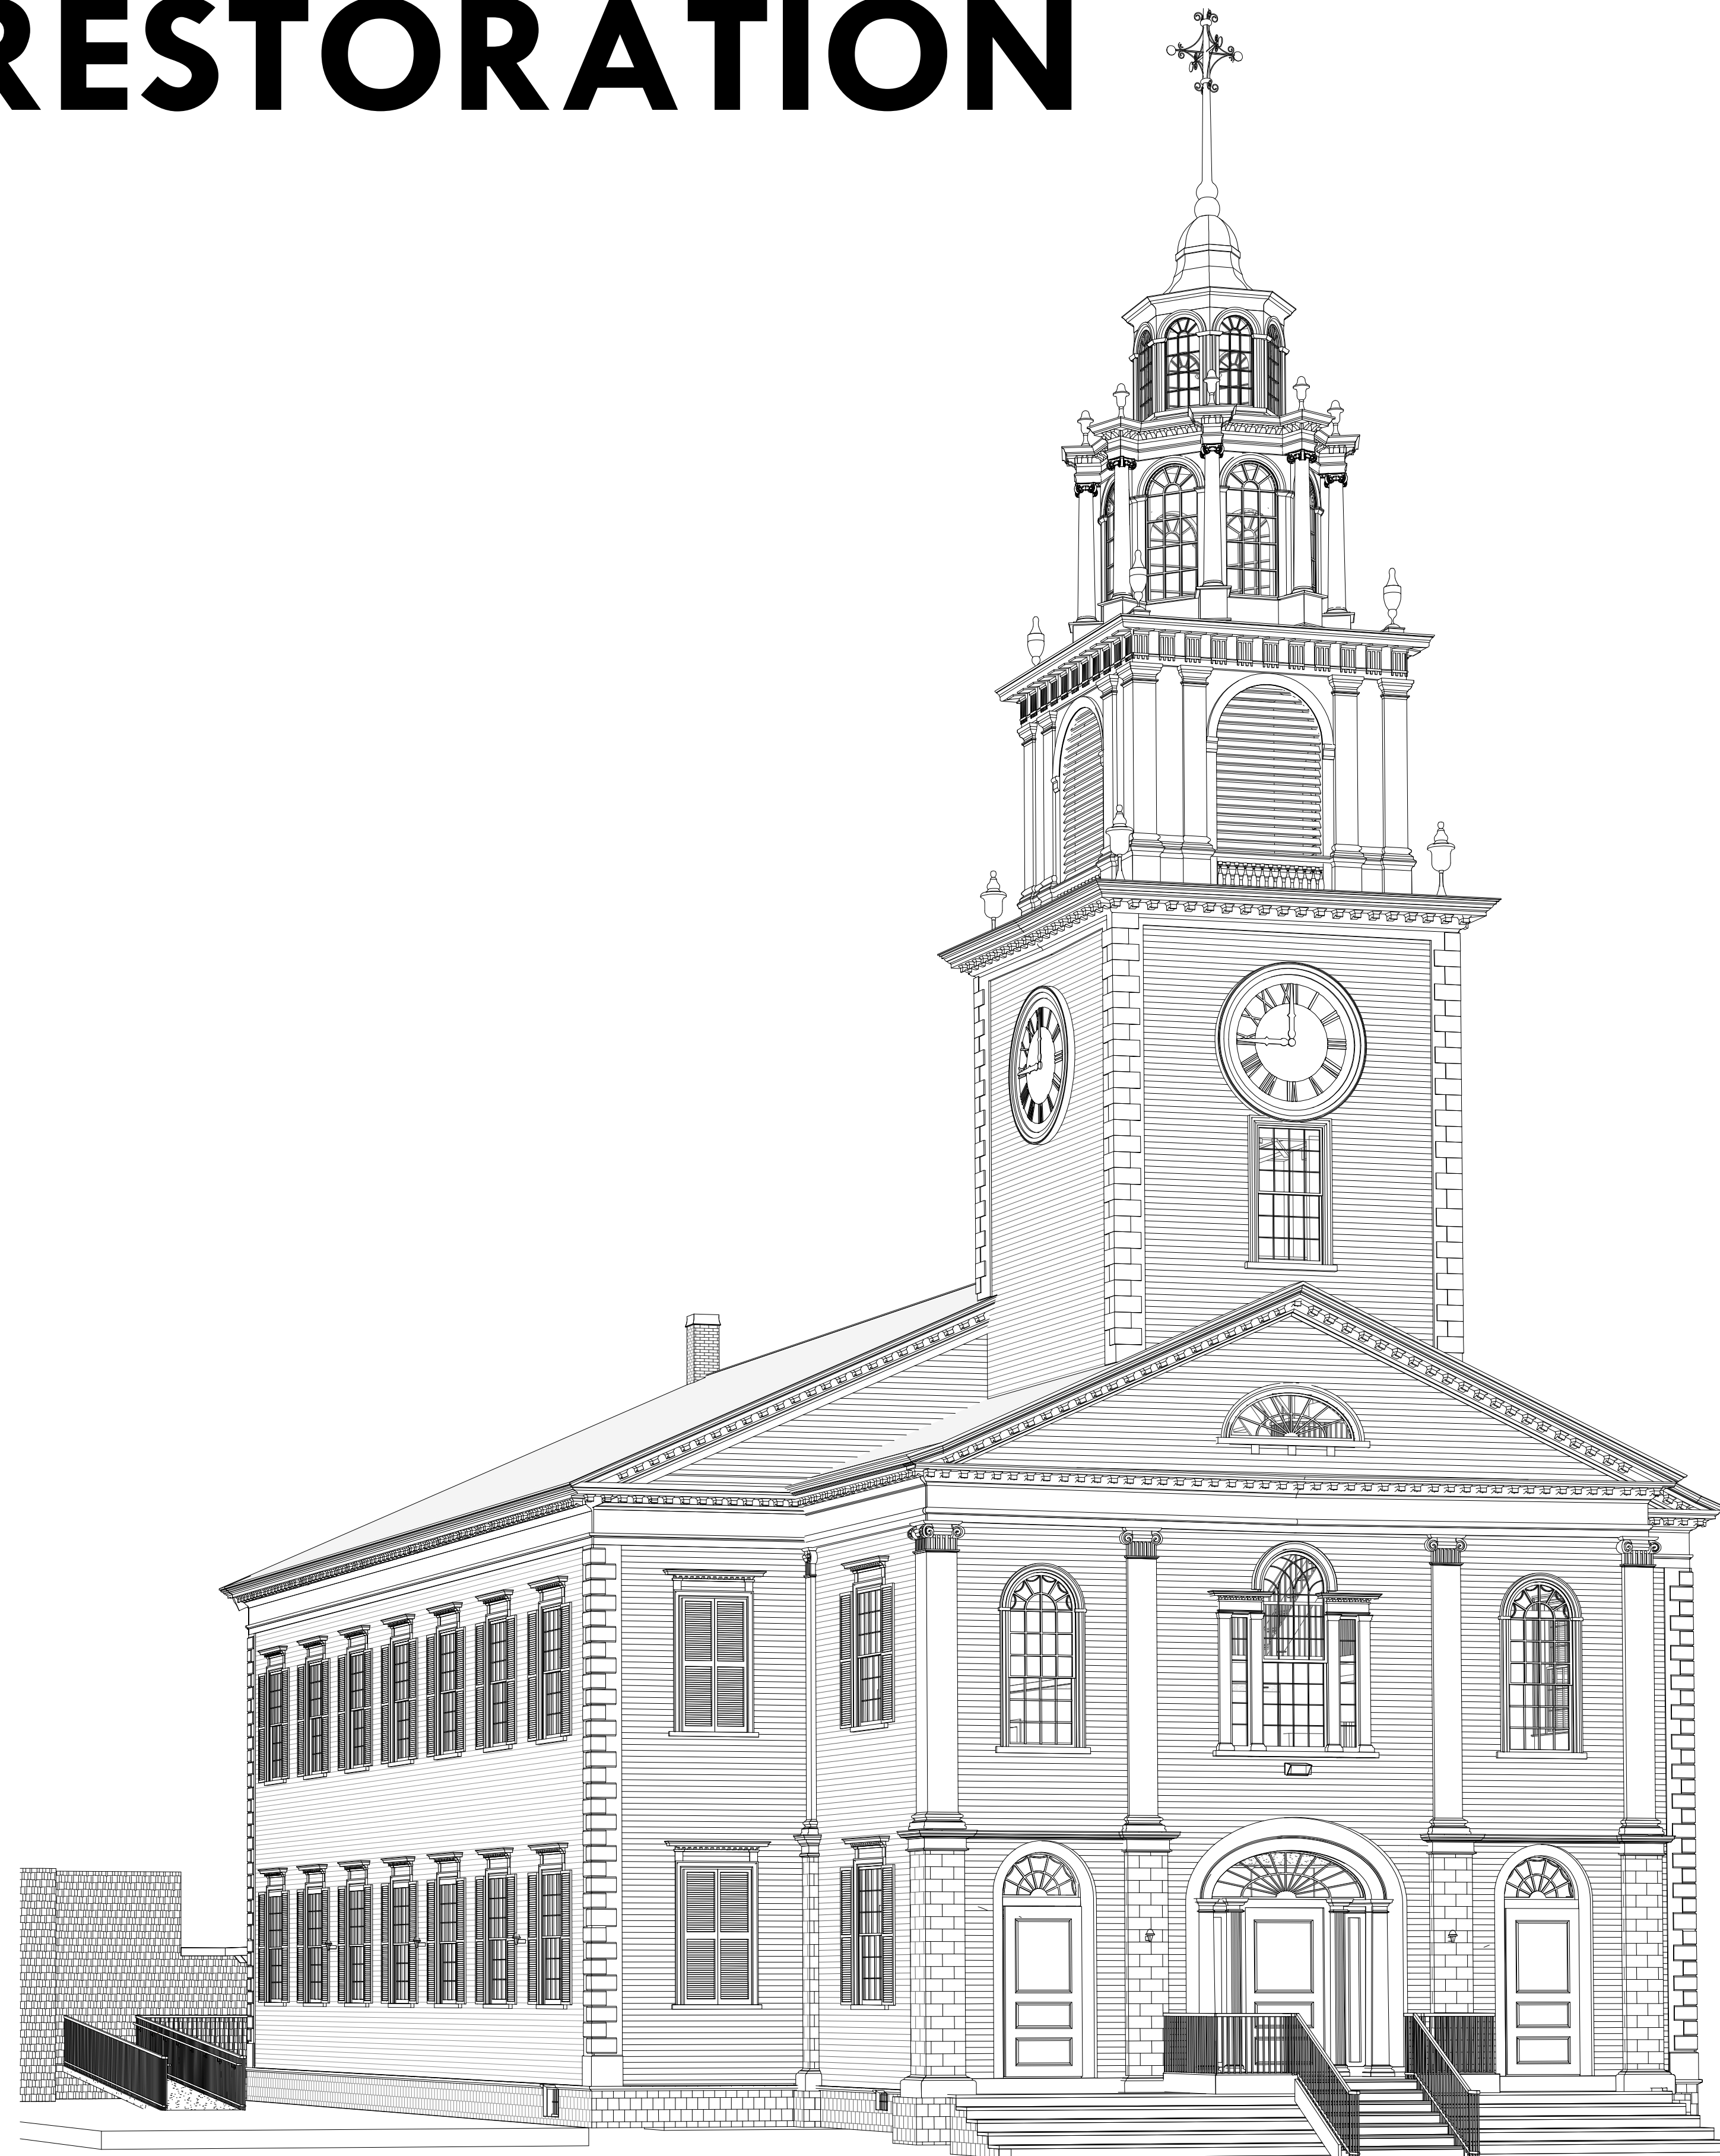

1 Key Map Copy 1 Copy 1
1/2" = 1'-0"

Sheet List BLC	
Sheet Number	Sheet Name

LANDMARKS COMMISSION	
LC000	Cover
LC101	First Floor Plan
LC102	Exterior Ramp
LC103	Temporary Front Entrance
LC104	Interior Ramp
LC105	Interior Elevations
LC106	Interior Elevations



2 Photo_FrontPerformance Copy 1
1/2" = 1'-0"



3 Photo_ExteriorRamp
1/2" = 1'-0"

D/R/E/A/M
COLLABORATIVE

ARCHITECTURE POWERED BY DIVERSITY

31 St. James Avenue
6th Floor
Boston MA, 02116
tel: 617.606.7029
www.dreamcollaborative.com

OWNER
Unitarian Universalist Urban Ministry
10 Putnam Street
Roxbury, MA 02119

EXISTING DOCUMENTATION
Existing Conditions
617-247-9161

ELECTRICAL
D's Electric
617-542-2000

STRUCTURAL ENGINEERING
Structures North
John Wathne
(508) 801-6817

MEP
Norlan/Siani Engineering, INC.
David Wians
DavidW@ns-engineering.com
(781)-398-2250

Audio/Video
Prevco
Steve Previte
steve@prevcoaudio.com
(508) 820-9972

FIRST CHURCH OF ROXBURY

10 Putnam St
Roxbury, MA

December 17, 2021

No.	Description	Date

Cover

LC000

Scale 1/2" = 1'-0"

**FIRST CHURCH
OF ROXBURY**

10 Putnam St
Roxbury, MA


December 9, 2021

No.	Description	Date

First Floor Plan

LC101

Scale 3/16" = 1'-0"

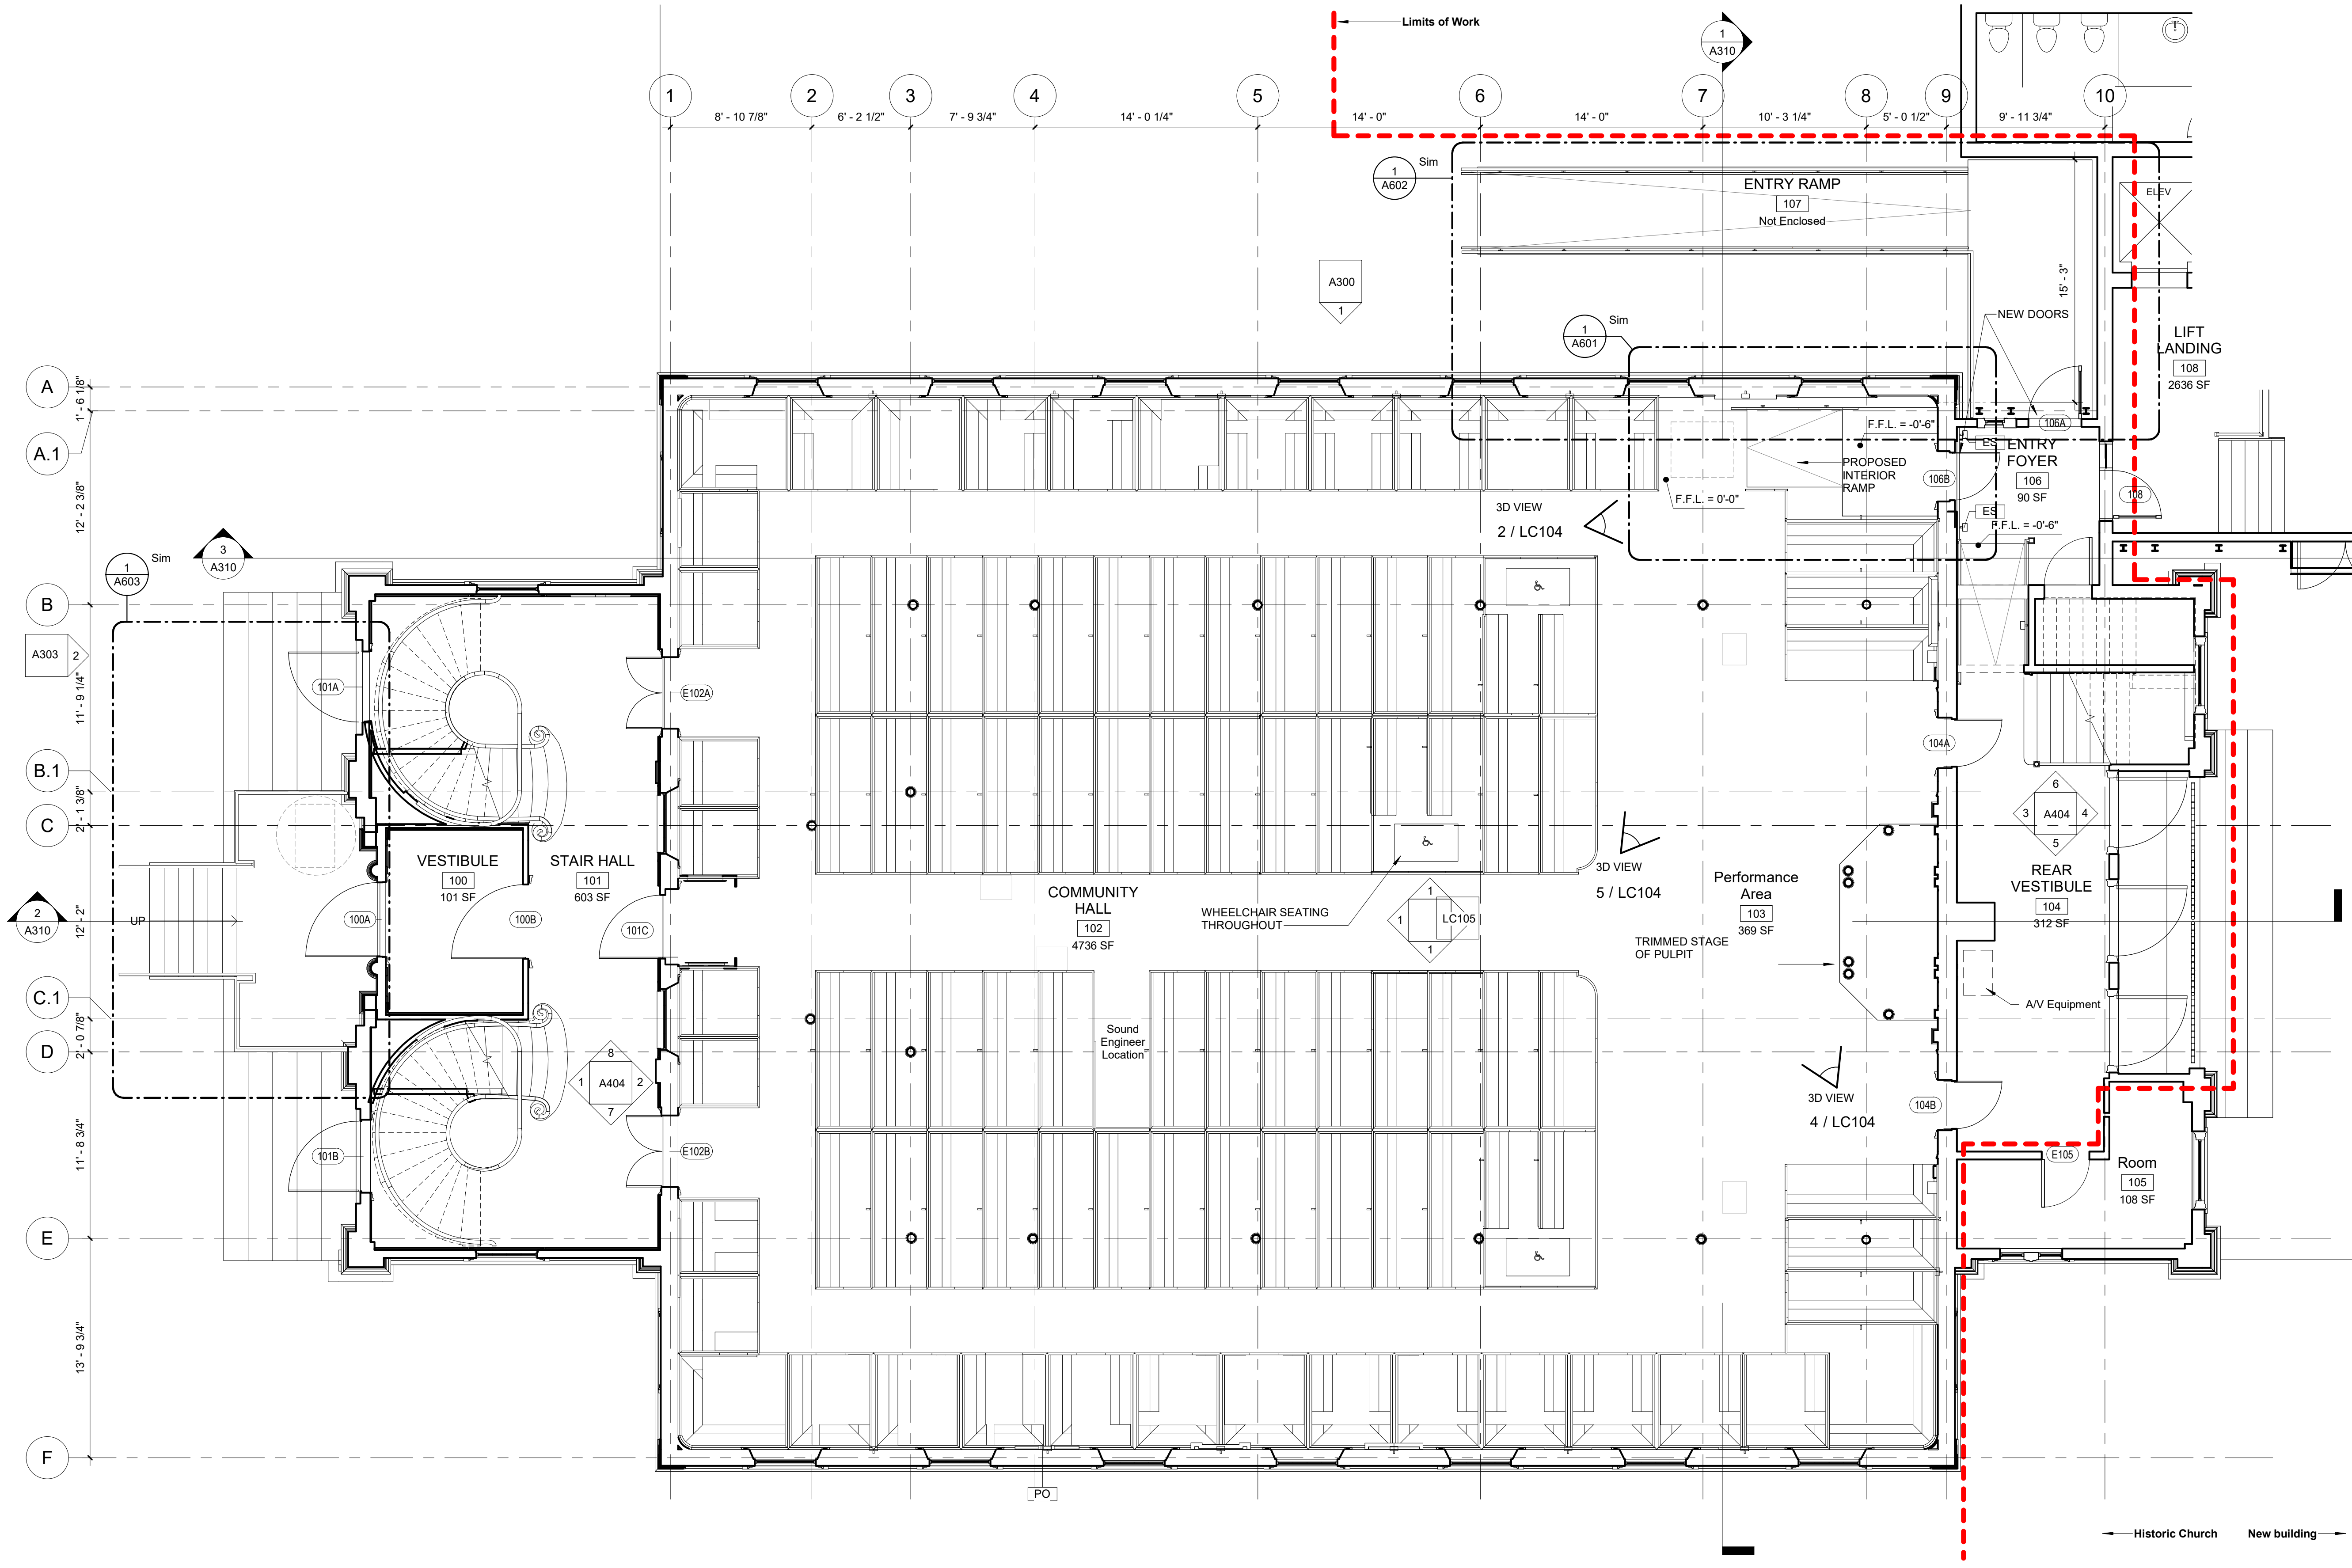

OWNER
Unitarian Universalist Urban Ministry
10 Putnam Street
Roxbury, MA 02119



EXISTING DOCUMENTATION
Existing Conditions
617-247-9161

ELECTRICAL
D's Electric
617-542-2000


STRUCTURAL ENGINEERING
Structures North
John Wathne
(508) 801-6817

MEP
Norlan/Siani Engineering, INC.
David Wiens
DavidW@ns-engineering.com
(781)-398-2250


Audio/Video
Prevco
Steve Previte
steve@prevcoaudio.com
(508) 820-9972

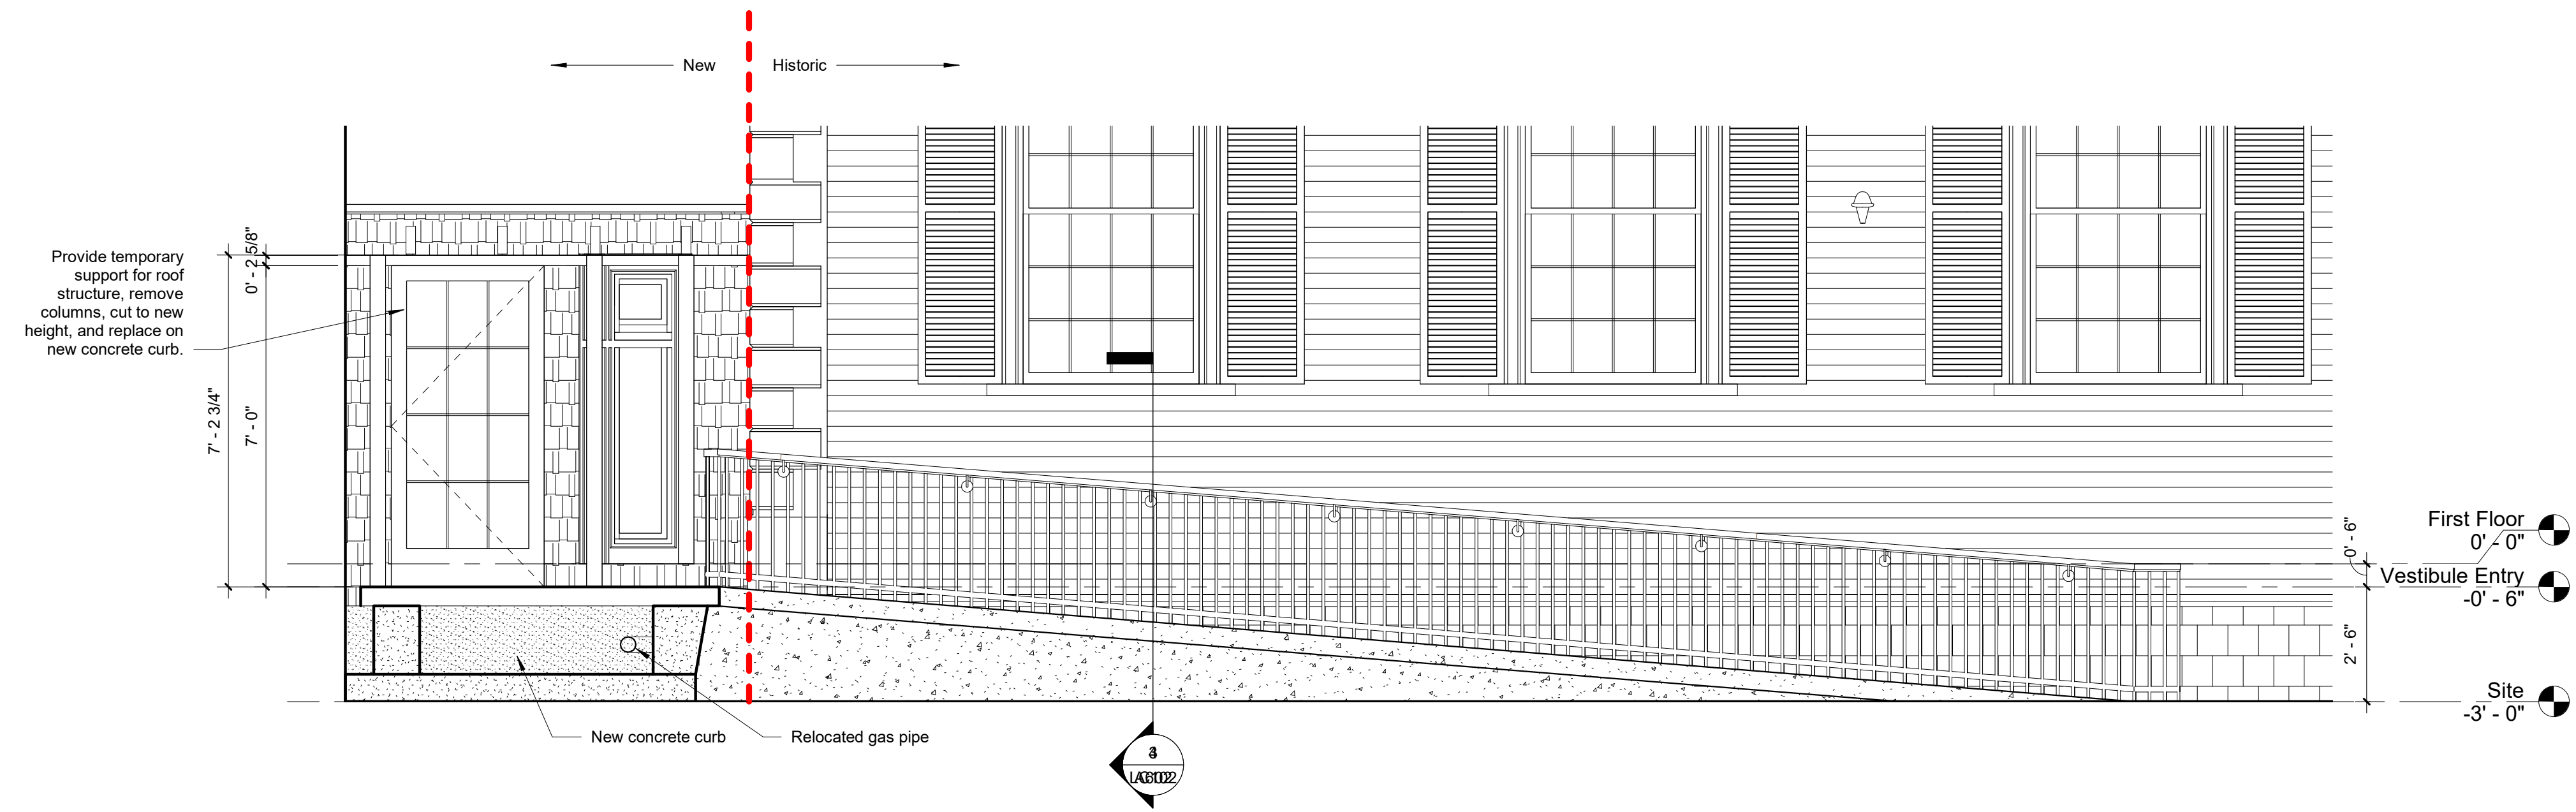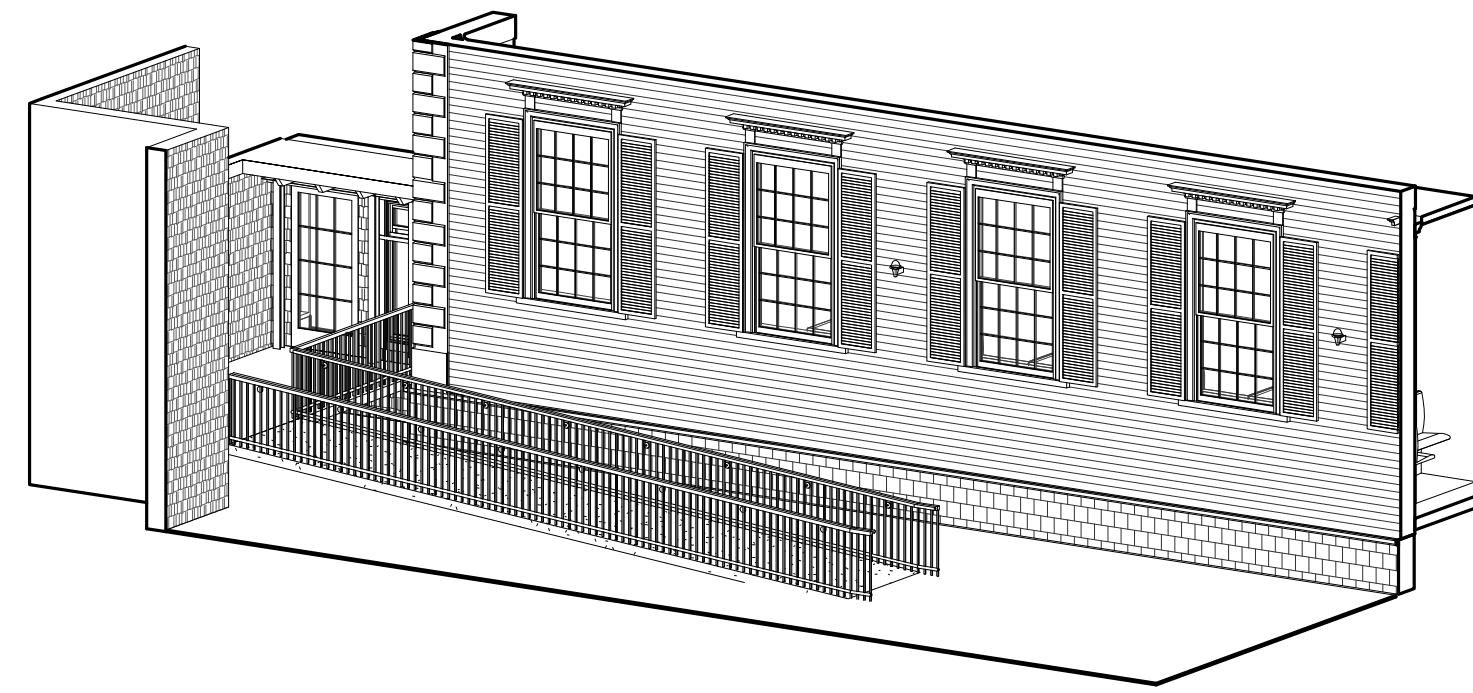

② Entry Ramp - Longitudinal Section Proposed
3/8" = 1'-0"

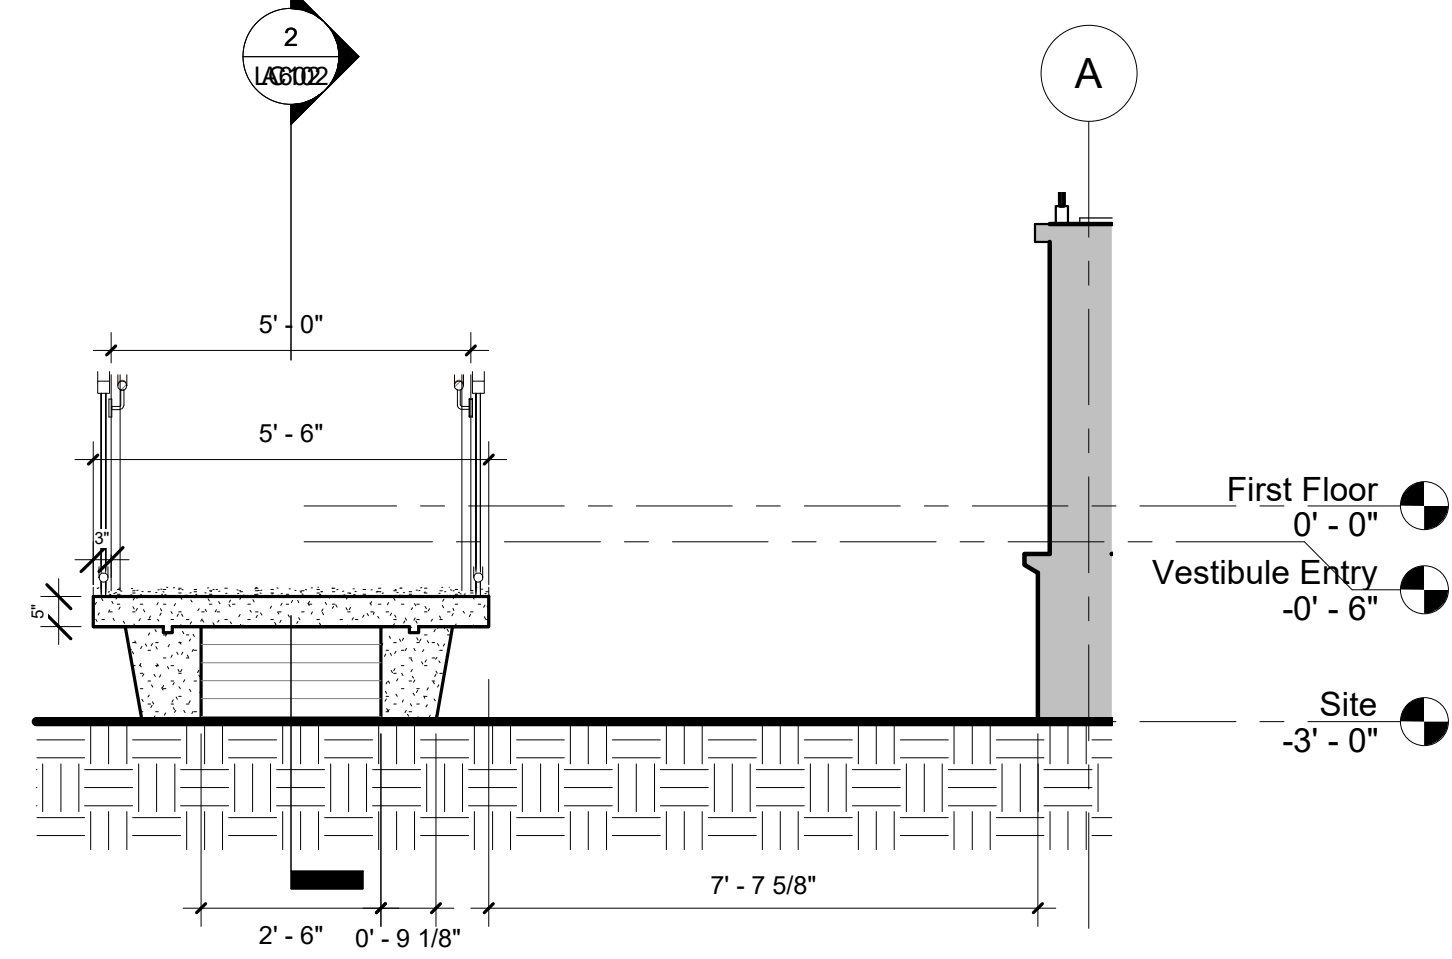

③ Ramp Cross Section Proposed
3/8" = 1'-0"

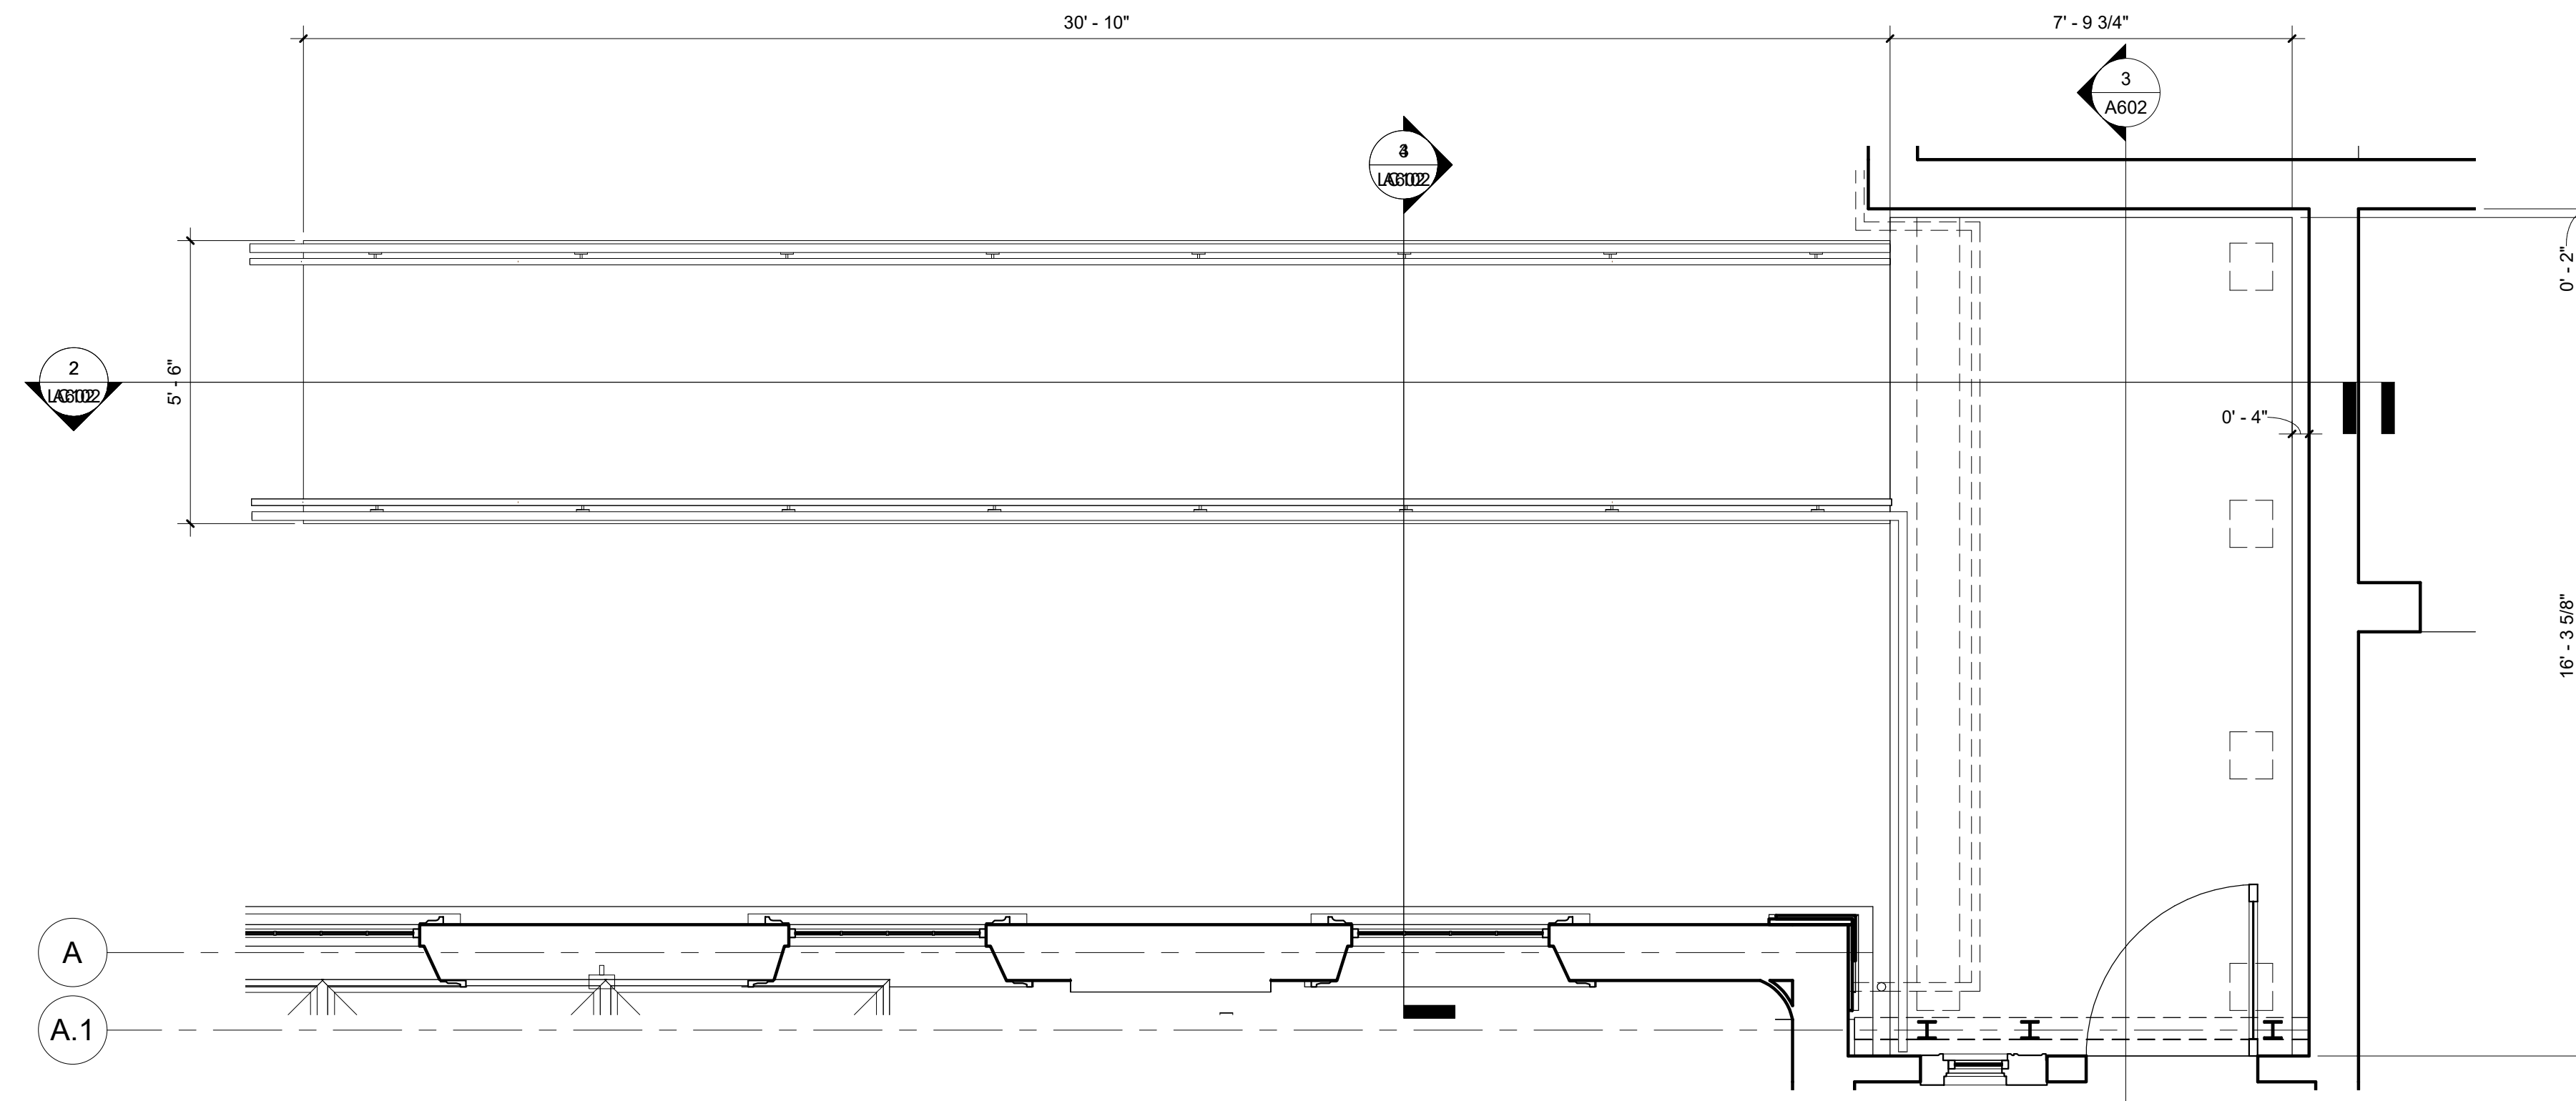

① Exterior Ramp - Enlarged Plan Proposed
3/8" = 1'-0"

FIRST CHURCH OF ROXBURY

10 Putnam St
Roxbury, MA

December 9, 2021

No.	Description	Date

Exterior Ramp

LC102

Scale 3/8" = 1'-0"

OWNER
Unitarian Universalist Urban Ministry
10 Putnam Street
Roxbury, MA 02119


EXISTING DOCUMENTATION
Existing Conditions
617-247-9161

ELECTRICAL
D's Electric
617-542-2000


STRUCTURAL ENGINEERING
Structures North
John Wathne
(508) 801-6817

MEP
Norlan/Siani Engineering, INC.
David Wians
DavidW@ns-engineering.com
(781)-398-2250

Audio/Video
Prevco
Steve Previte
steve@prevcoaudio.com
(508) 820-9972

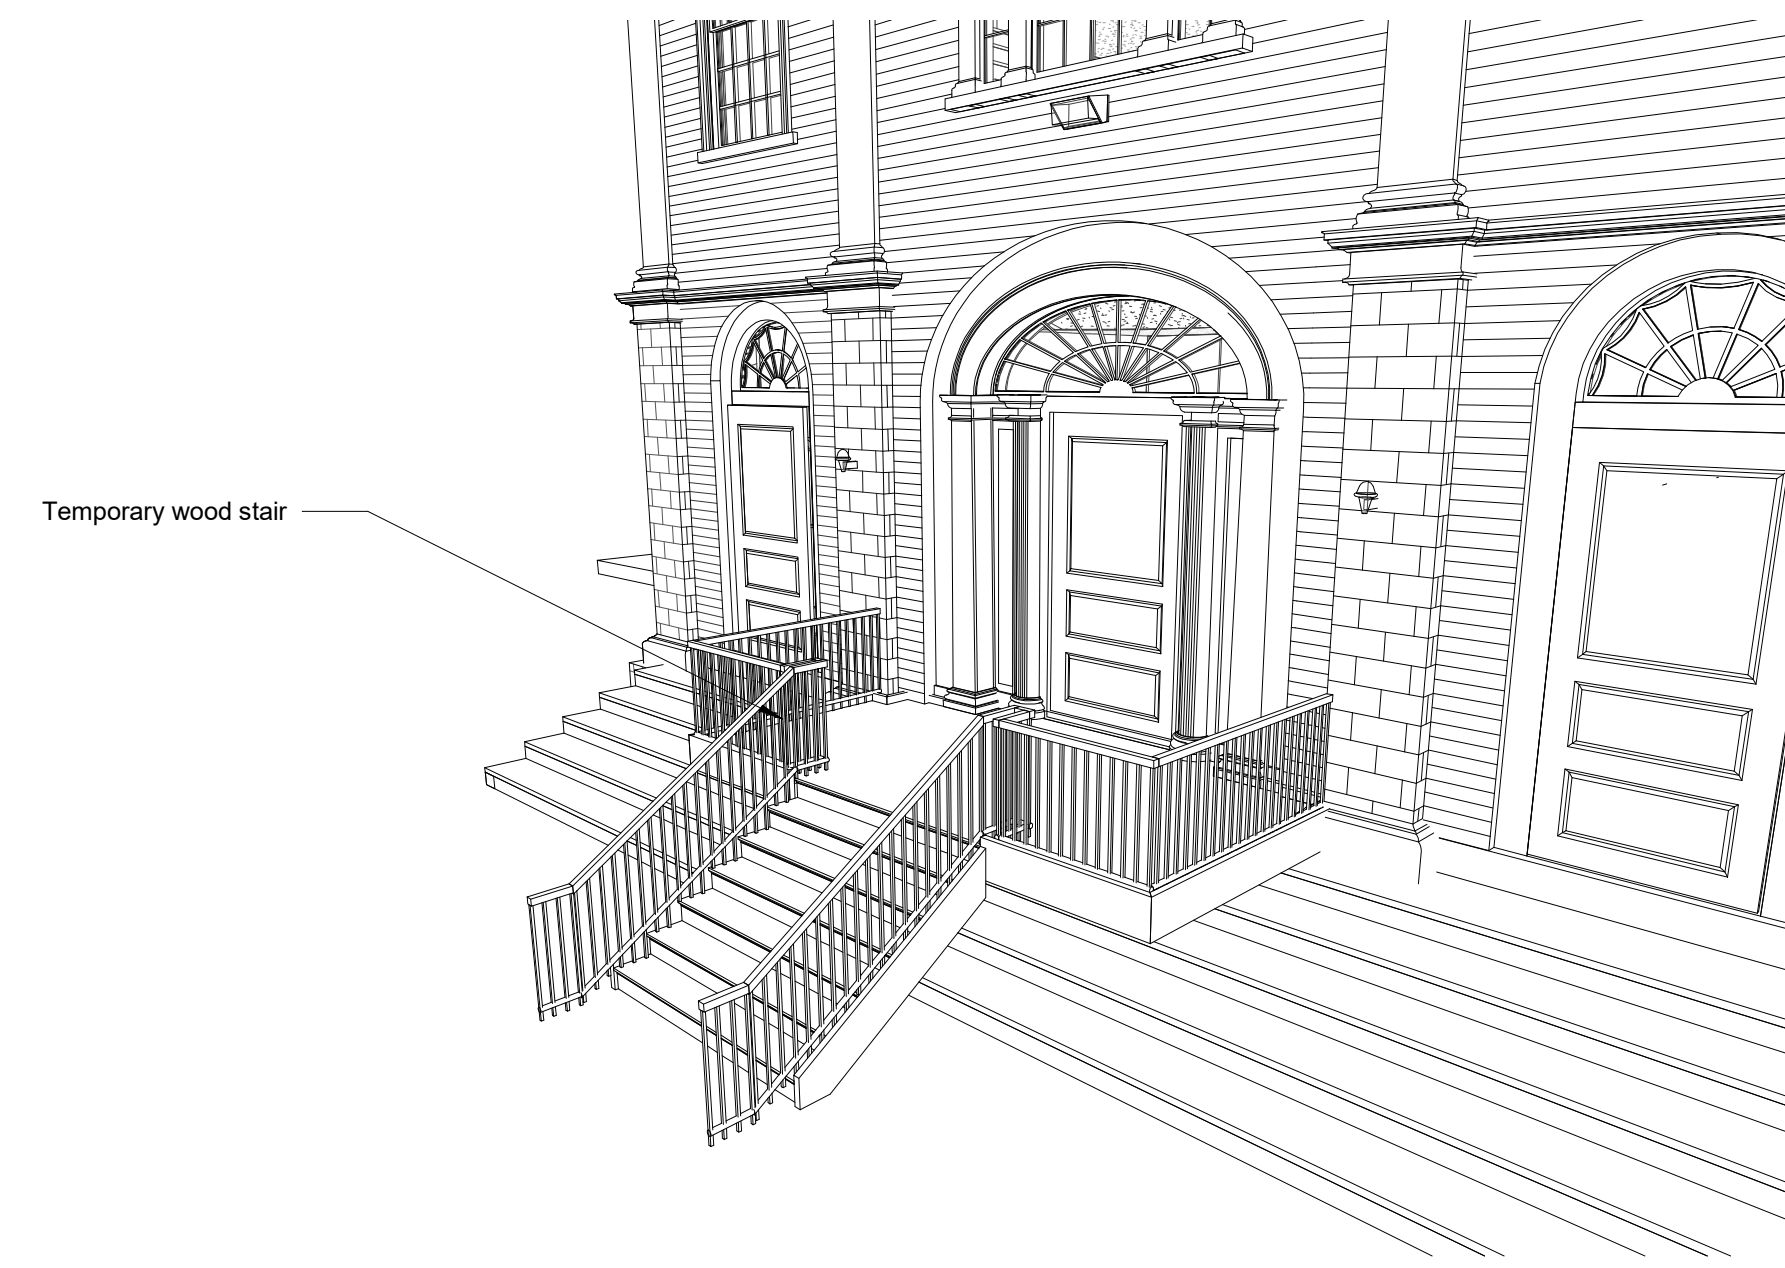


3 Front Entry Stair Perspective Perspective

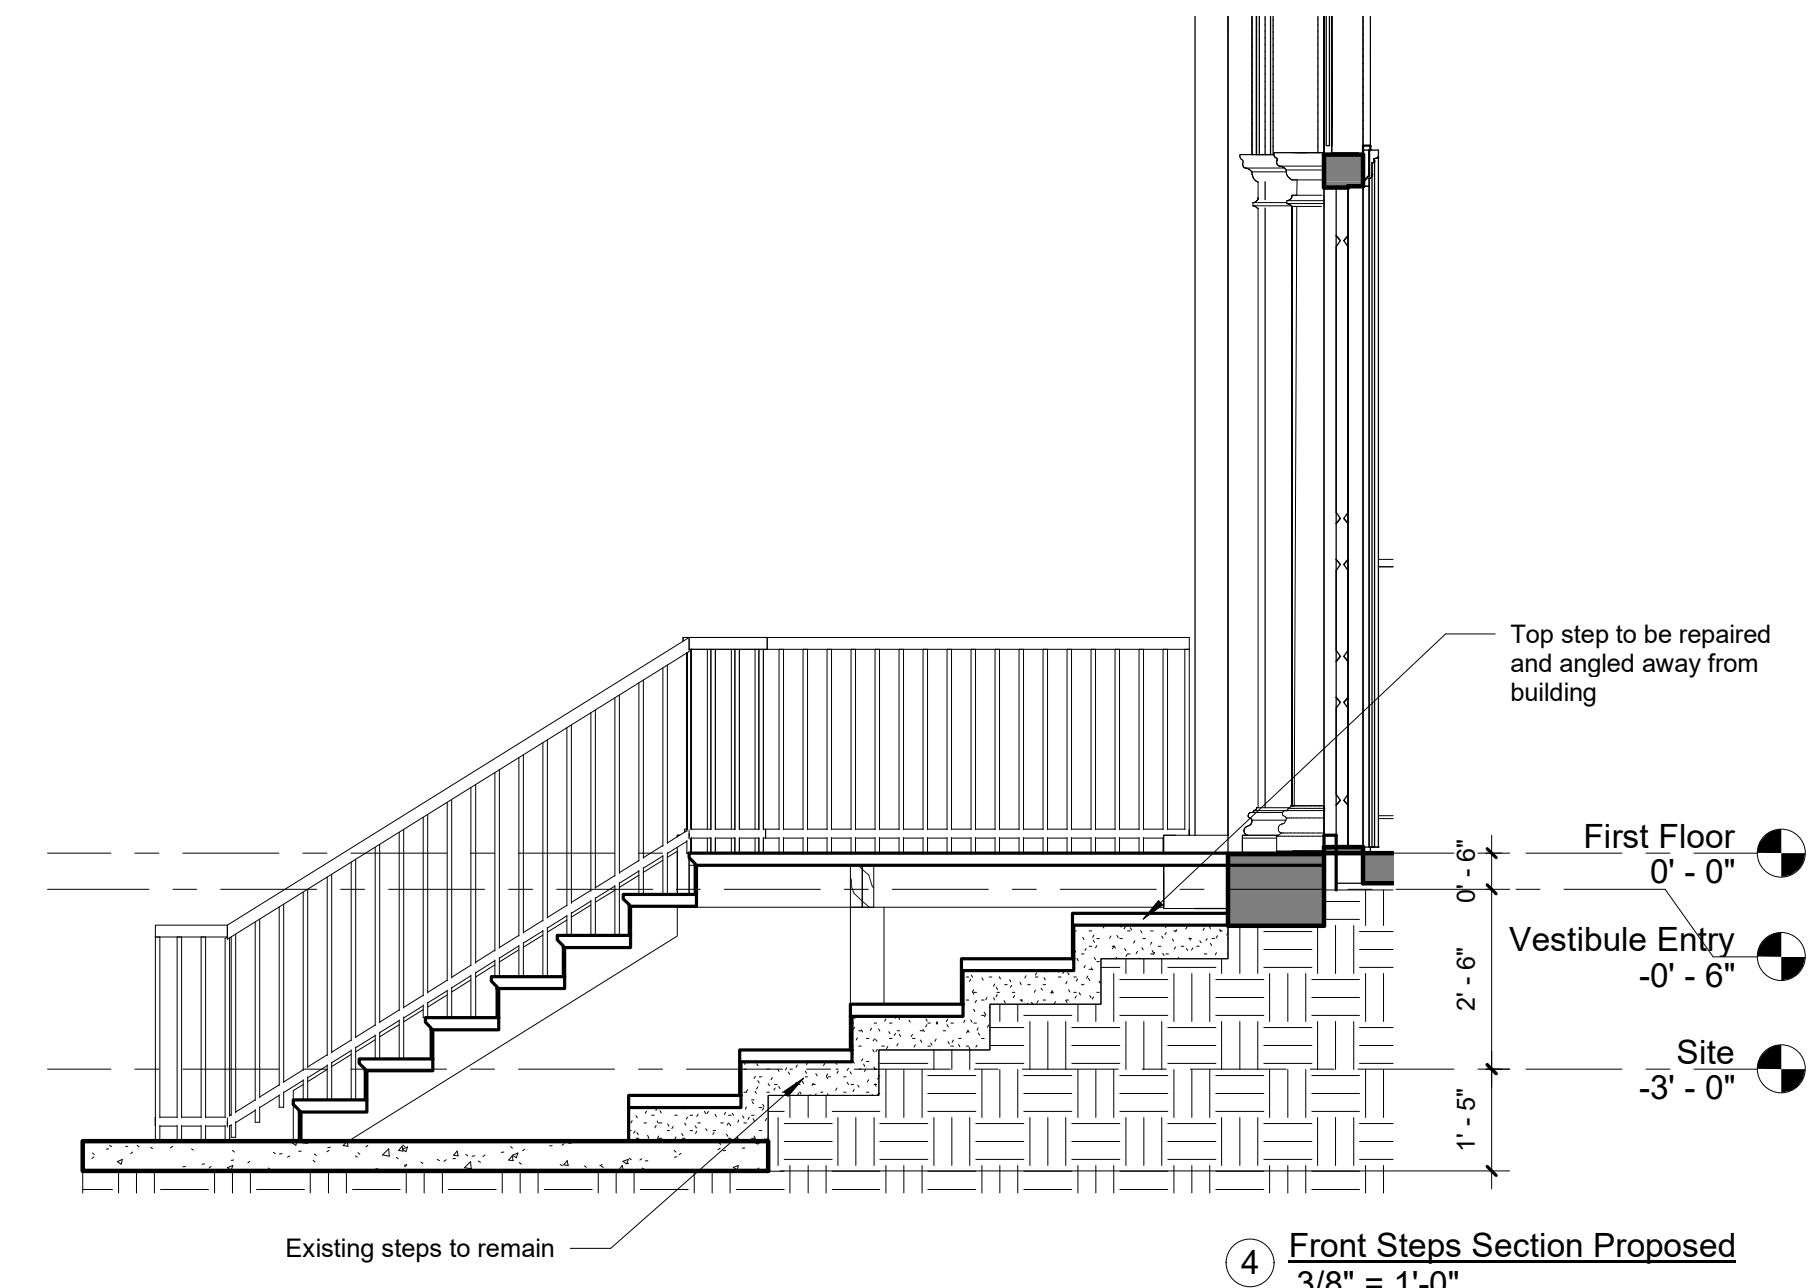

4 Front Steps Section Proposed
3/8" = 1'-0"



2 Main Entry - Elevation Proposed
3/8" = 1'-0"

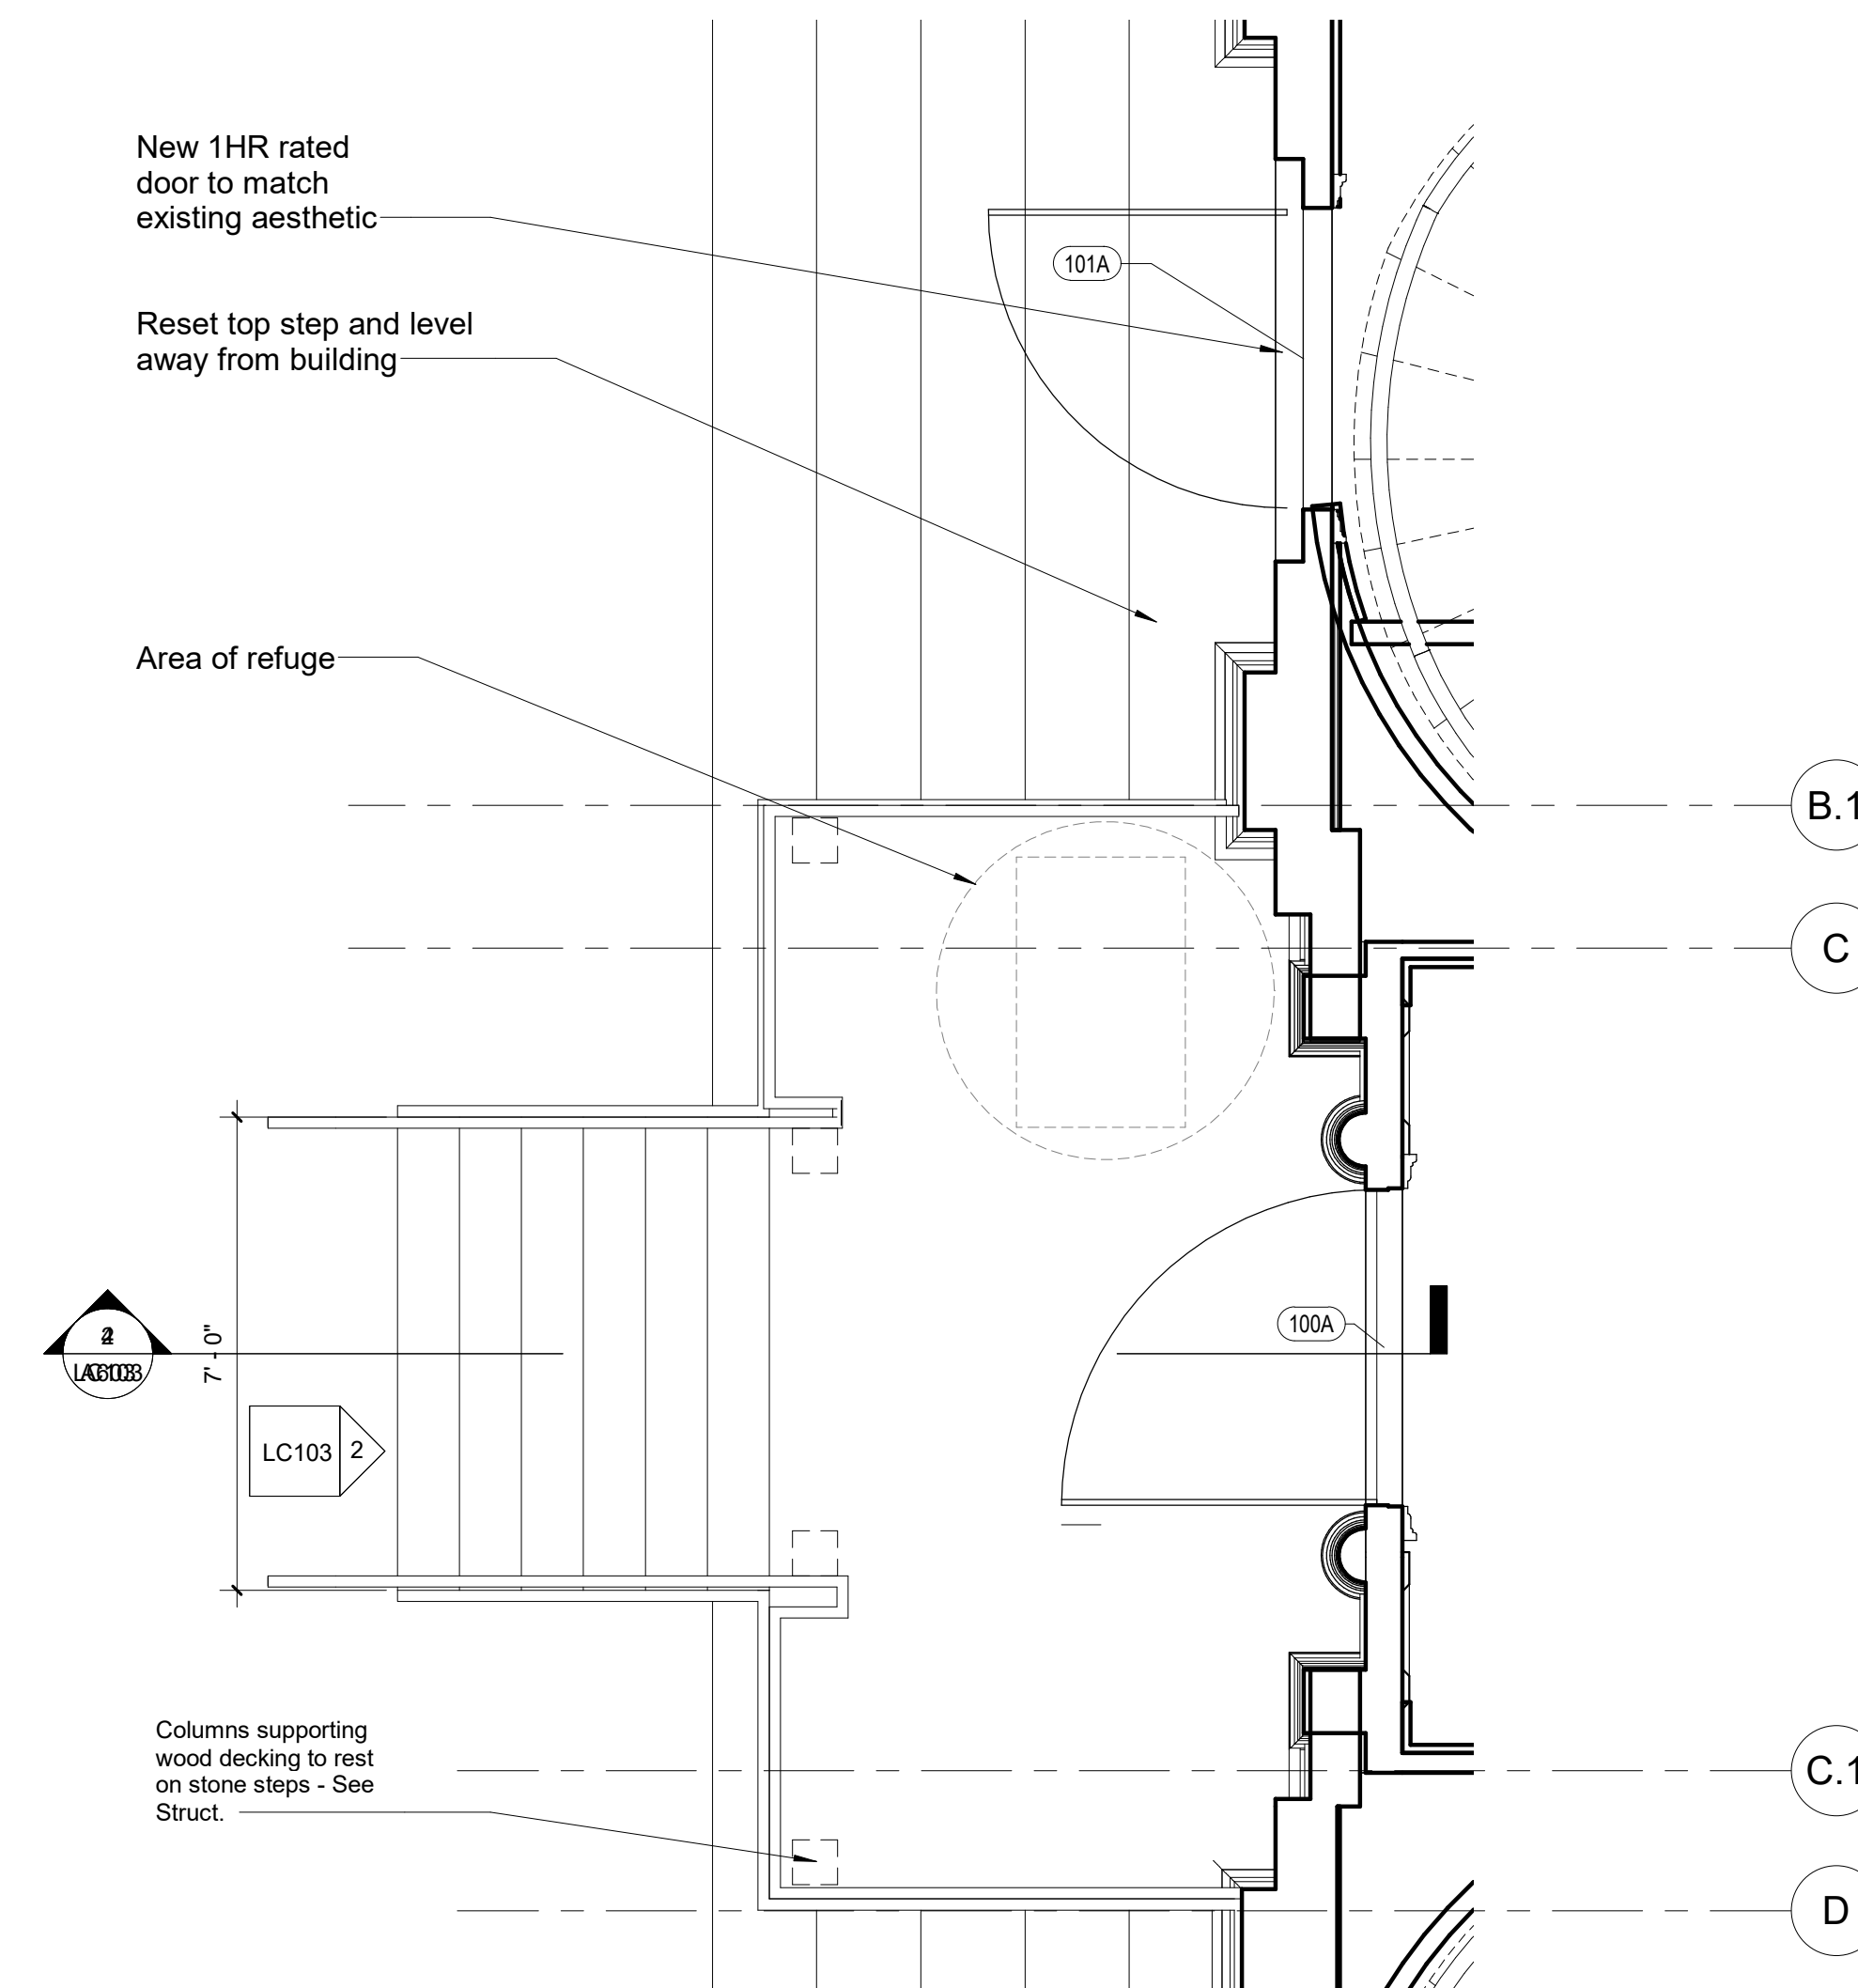

1 Main Entry - Enlarged Plan Proposed
3/8" = 1'-0"

FIRST CHURCH OF ROXBURY

10 Putnam St
Roxbury, MA

December 9, 2021

No.	Description	Date

Temporary Front Entrance

LC103

Scale 3/8" = 1'-0"

OWNER
Unitarian Universalist Urban Ministry
10 Putnam Street
Roxbury, MA 02119

EXISTING DOCUMENTATION
Existing Conditions
617-247-9161

ELECTRICAL
D's Electric
617-542-2000

STRUCTURAL ENGINEERING
Structures North
John Wathne
(508) 801-6817

MEP
Norlan/Siani Engineering, INC.
David Wians
DavidW@ns-engineering.com
(781)-398-2250

Audio/Video
Precco
Steve Previte
steve@preccoaudio.com
(508) 820-9972



6 Photo - Interior Pews
1/2" = 1'-0"



5 3D Front - Looking North




4 3D Front - Looking East



3 Photo - Plaque
1/2" = 1'-0"



2 3D Proposed - Ramp

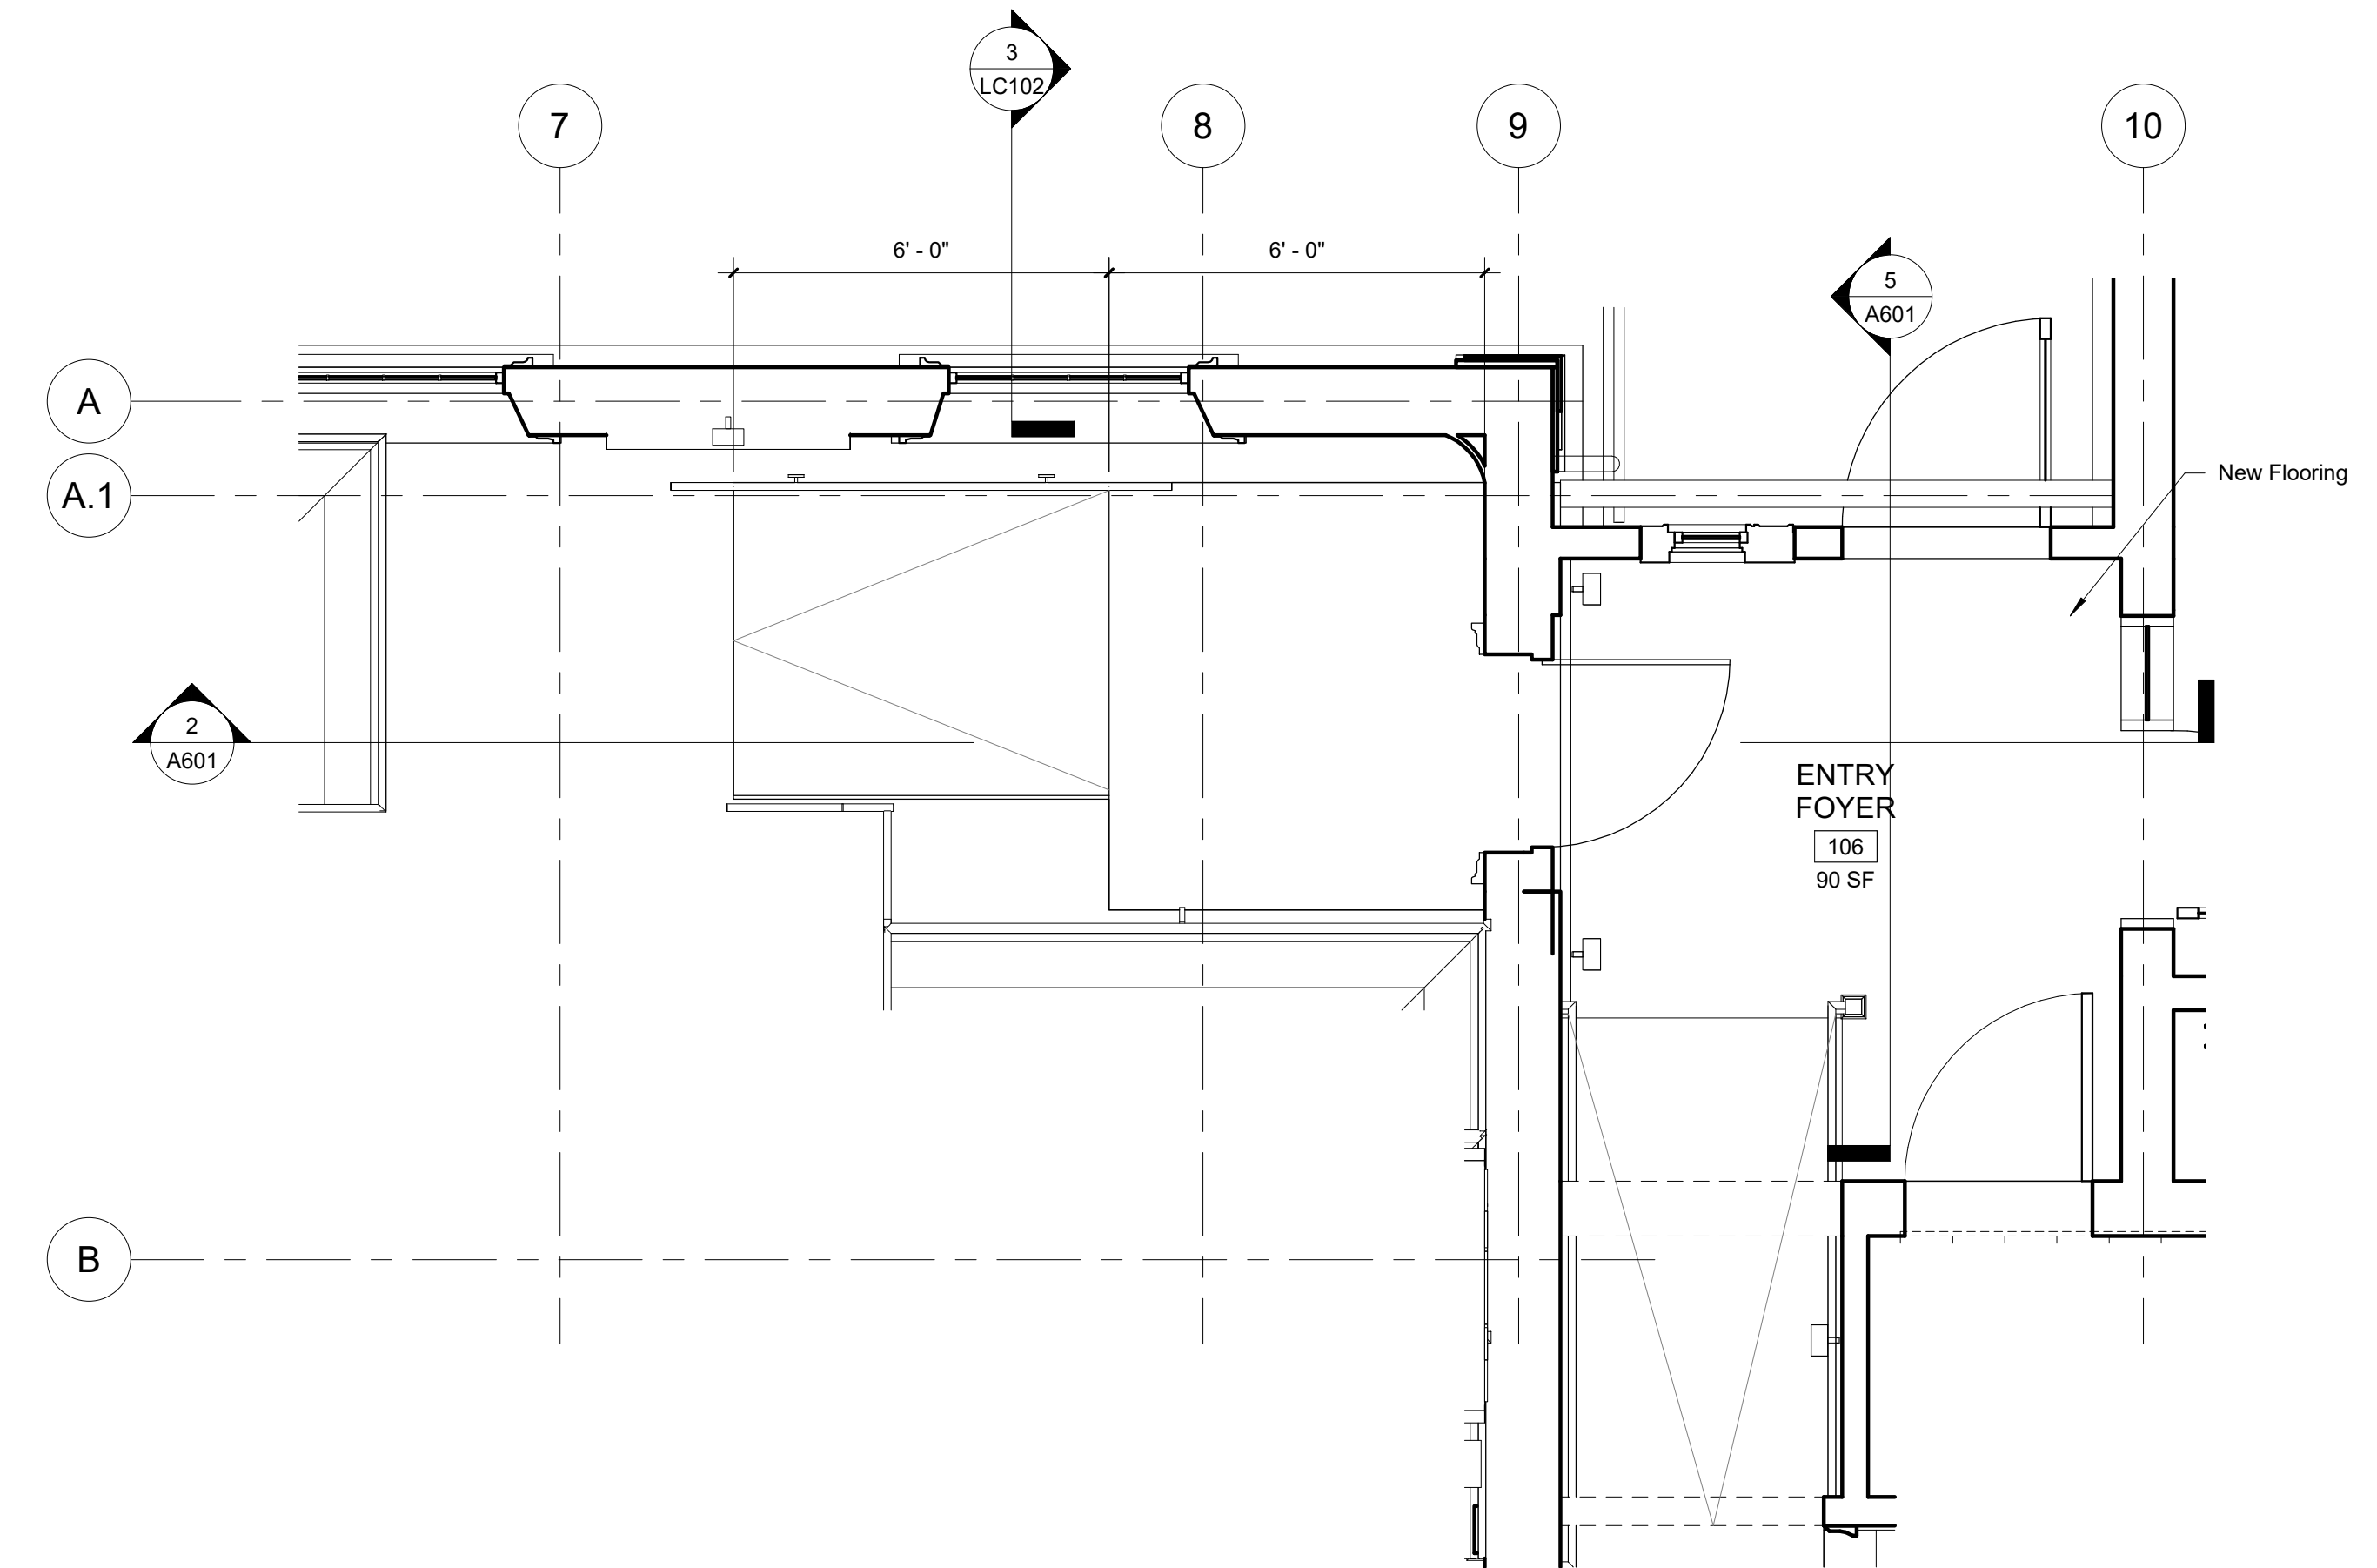

1 First Floor - Ramp Addition Proposed
3/8" = 1'-0"

FIRST CHURCH OF ROXBURY

10 Putnam St
Roxbury, MA

December 9, 2021

No.	Description	Date


Interior Ramp

LC104

Scale As indicated



② Interior East Elevation - Existing Proposed
1/4" = 1'-0"

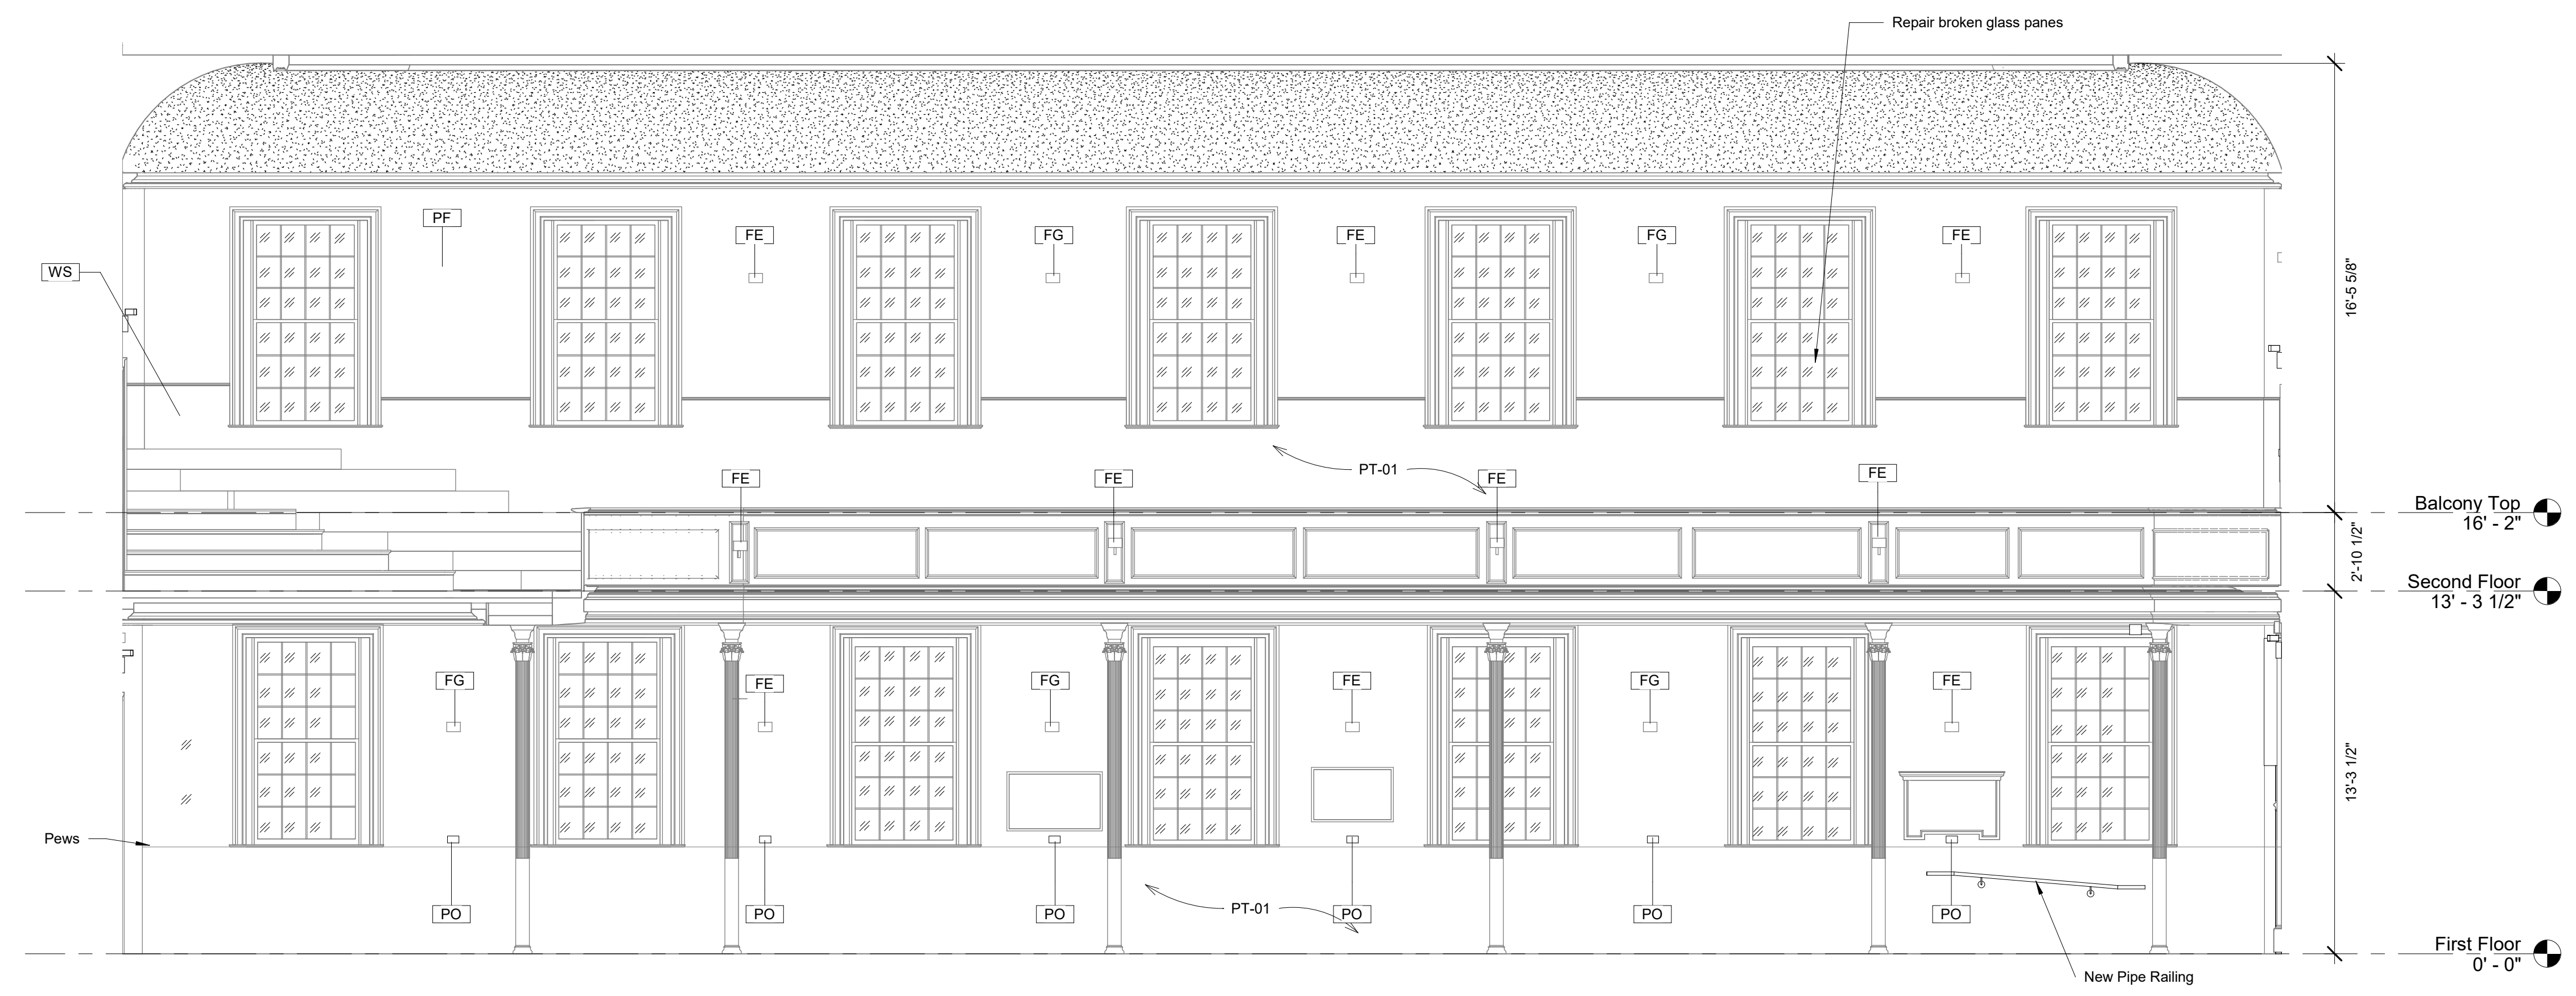

① Interior North Wall Proposed
1/4" = 1'-0"

Keynote Legend

11130	Audio-Visual Equipment
16500	Lighting
FE	Electric fixture to have glass globes installed, cleaned and polished
FG	Electrify fixture, install glass globes, repair, clean, and polish
LQ	Remove and relocate plaque above new door.
PF	Remove topcoat, sand, refinish, and repaint plaster surfaces as per mockup.
PO	Install new power outlet
PR	Remove topcoat sand and refinish ceiling in lobby, typ.
WS	Sand, fill and paint wood wainscoting up to molding, typ balcony level.

FIRST CHURCH OF ROXBURY

10 Putnam St
Roxbury, MA

December 9, 2021

No.	Description	Date

