

ALL INFORMATION PROVIDED BY RP&I, INCLUDING: LAYOUT DESIGN, DOCUMENTS, DETAIL DESIGN & DEVELOPMENT, ENGINEERING, CONCEPTS, MODELS, ELECTRONIC FILES, IS CONFIDENTIAL AND SHALL REMAIN THE PROPERTY OF RP&I. ALL INFORMATION PROVIDED BY RP&I TO THE DESIGN TEAM, OWNERS, CONSTRUCTION MANAGERS, OR ANY OTHER PARTY SHALL BE UTILIZED ONLY FOR THE PURPOSES OF DESIGN, COORDINATION, AND CONSTRUCTION OF THE PROJECT IN CONJUNCTION WITH RP&I. CONFIDENTIAL INFORMATION SHALL BE KEPT STRICTLY CONFIDENTIAL AND SHALL NOT BE SHARED OR DISBURSED TO ANY PARTIES OR INDIVIDUALS NOT DIRECTLY EMPLOYED BY THE PROJECT DESIGN AND OWNERSHIP TEAMS; THE INFORMATION SHALL NOT BE DISCLOSED TO ANY THIRD PARTY WITHOUT PRIOR WRITTEN APPROVAL.


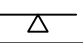
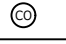
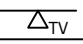
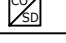
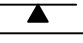

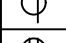
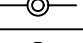

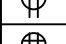
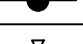
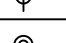
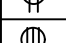
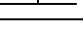
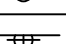

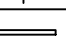



## SHEET INDEX

SHEET #	SHEET DESCRIPTION	PG #.
G-100	Sheet Index, Abbreviation/Symbol Key	1
A-101	Existing/Proposed Deck Plans	2
A-301	Existing Exterior Elevation	3
A-302	Proposed Exterior Elevation/Railing Detail	4

## ABBREVIATIONS

ABBR.	DESCRIPTION	ABBR.	DESCRIPTION	ABBR.	DESCRIPTION
Adj.	Adjustable	Hdr.	Header	PPL	Polypropylene
Alum.	Aluminum	Hdwe.	Hardware	Pvmt.	Pavement
Approx.	Approximate	Horiz.	Horizontal	Reinf.	Reinforced
Avg.	Average	Ht.	Hieght	Req'd.	Required
Brng.	Bearing	Htg.	Heating	Rsr	Riser
CH	Ceiling Height	HVAC	Heating, Ventilation & Air Conditioning	S.F.	Square Foot
CMU	Concrete masonry unit	HW	Hot water	T.&G.	Tongue and Groove
Conc.	Concrete	In.	Inch	V	Volt
Cont.	Continuous	Int.	Interior	W	Wire
Cu.Ft.	Cubic Foot	Inst.	Installation	%	Percentage
DW	Dish Washer	Insul.	Insulation	@	At
Ea.	Each	LED	Light Emitting Diode	&	And
Ext.	Exterior	Lt.Ga.	Light gauge	"	Inch
Flr.	Floor	Max.	Maximum	'	Foot
Fdn.	Foundation	MDF	Medium-density fiberboard	€	Centerline
Ft.	Foot	Min.	Minimum	#	Number
Ftg.	Footing	O.C.	On center	SH	Sill Height
Furn.	Furniture	OSB	Oriented strand board		
Ga.	Gauge	Pc.	Pieces		
GWB	Gypsum wall board	Pl.	Plate		
HH	Header Height	Ply.	Plywood		

## SYMBOLS

	Smoke Detector	S	Switch		Telephone Jack
	CO <sub>2</sub> Detector	S <sub>3</sub>	Three-way Switch		Cable/ TV
	Smoke/CO <sub>2</sub> Detector Combo	S <sub>4</sub>	Four-way Switch		Computer Data/ LAN
	Thermostat		Single Receptacle Outlet		Upright sprinkler head
	Ceiling light		Double Receptacle Outlet		Pendant sprinkler head
	Pendant light		Four-Plex Receptacle Outlet		Sidewall sprinkler head
	Recessed ceiling light		240V outlet		
	Scone light/ Wall light		Exhaust Fan		
	Under Cabinet Lighting		A/C Register		

INTERIOR ARCHITECTURE  
 INTERIOR DESIGN  
 51 CHARLES ST. BOSTON, MA  
 617.236.7399  
 RENOVATIONPLANNING.COM

#	Description	Date
00	Deck Con. Doc.	11.24.21
01	Deck Con. Doc.	12.14.21
02	Deck Con. Doc.	07.13.22

PROJECT:  
**TAVARES**

ADDRESS:  
 66 Chestnut St.  
 Boston, MA 02108

JOB NUMBER: 16-1014


TITLE:  
 SHEET INDEX  
 ABBREVIATIONS  
 SYMBOLS

DRAFTED BY: TP  
 CHECKED BY: BMC  
 DATE: 12.14.2021


DRAWING NO:

**G-100**

ALL INFORMATION PROVIDED BY RP&I, INCLUDING: LAYOUT DESIGN, DOCUMENTS, DETAIL DESIGN & DEVELOPMENT, ENGINEERING, CONCEPTS, MODELS, ELECTRONIC FILES, IS CONFIDENTIAL AND SHALL REMAIN THE PROPERTY OF RP&I. ALL INFORMATION PROVIDED BY RP&I TO THE DESIGN TEAM, OWNERS, CONSTRUCTION MANAGERS, OR ANY OTHER PARTY SHALL BE UTILIZED ONLY FOR THE PURPOSES OF DESIGN, COORDINATION, AND CONSTRUCTION OF THE PROJECT IN CONJUNCTION WITH RP&I. CONFIDENTIAL INFORMATION SHALL BE KEPT STRICTLY CONFIDENTIAL AND SHALL NOT BE SHARED OR DISBURSED TO ANY PARTIES OR INDIVIDUALS NOT DIRECTLY EMPLOYED BY THE PROJECT DESIGN AND OWNERSHIP TEAMS; THE INFORMATION SHALL NOT BE DISCLOSED TO ANY THIRD PARTY WITHOUT PRIOR WRITTEN APPROVAL.

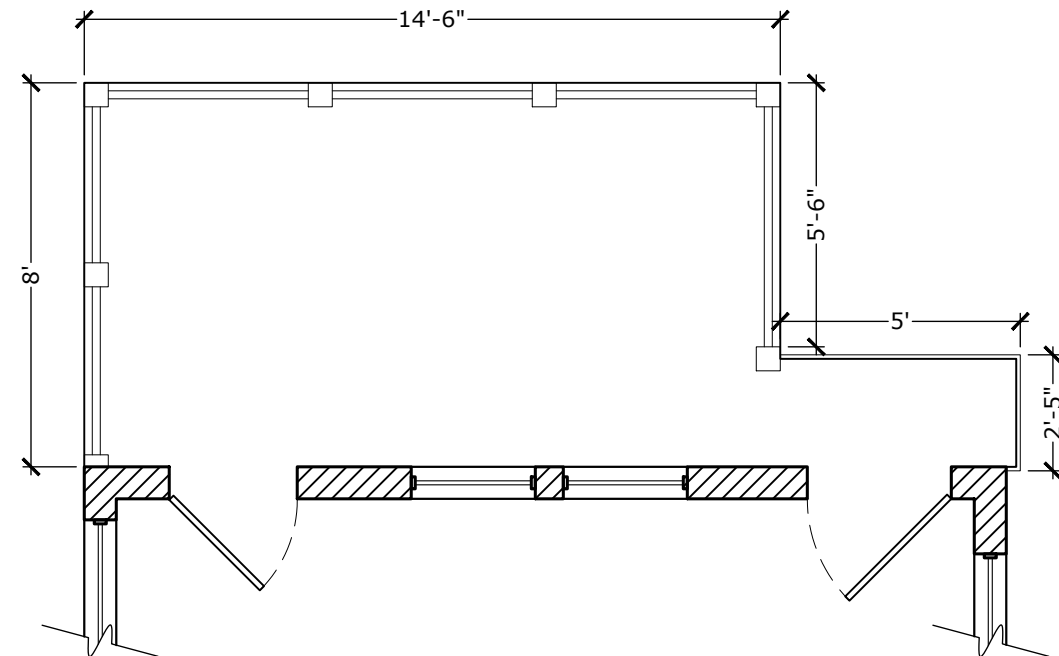

1 Deck Existing Plan  
1/4" = 1'-0"

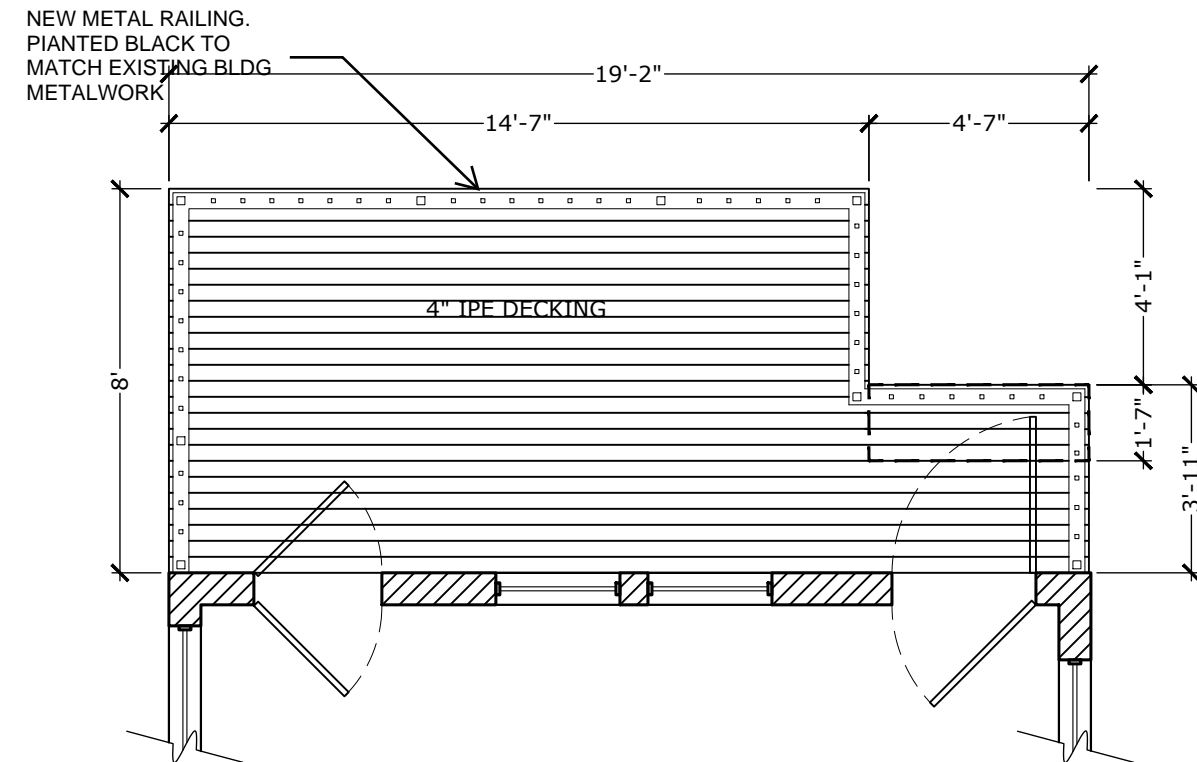

2 Deck Proposed Plan  
1/4" = 1'-0"

INTERIOR ARCHITECTURE  
INTERIOR DESIGN  
51 CHARLES ST. BOSTON, MA  
617.236.7399  
RENOVATIONPLANNING.COM

#	Description	Date
00	Deck Con. Doc.	11.24.21
01	Deck Con. Doc.	12.14.21
02	Deck Con. Doc.	07.13.22

PROJECT:  
**TAVARES**

ADDRESS:  
66 Chestnut St.  
Boston, MA 02108


JOB NUMBER: 16-1014

TITLE:  
  
DECK PLANS

DRAFTED BY: TP  
CHECKED BY: BMC  
DATE: 12.14.2021

DRAWING NO:  
**A-101**

ALL INFORMATION PROVIDED BY RP&I, INCLUDING: LAYOUT DESIGN, DOCUMENTS, DETAIL DESIGN & DEVELOPMENT, ENGINEERING, CONCEPTS, MODELS, ELECTRONIC FILES, IS CONFIDENTIAL AND SHALL REMAIN THE PROPERTY OF RP&I. ALL INFORMATION PROVIDED BY RP&I TO THE DESIGN TEAM, OWNERS, CONSTRUCTION MANAGERS, OR ANY OTHER PARTY SHALL BE UTILIZED ONLY FOR THE PURPOSES OF DESIGN, COORDINATION, AND CONSTRUCTION OF THE PROJECT IN CONJUNCTION WITH RP&I. CONFIDENTIAL INFORMATION SHALL BE KEPT STRICTLY CONFIDENTIAL AND SHALL NOT BE SHARED OR DISBURSED TO ANY PARTIES OR INDIVIDUALS NOT DIRECTLY EMPLOYED BY THE PROJECT DESIGN AND OWNERSHIP TEAMS; THE INFORMATION SHALL NOT BE DISCLOSED TO ANY THIRD PARTY WITHOUT PRIOR WRITTEN APPROVAL.

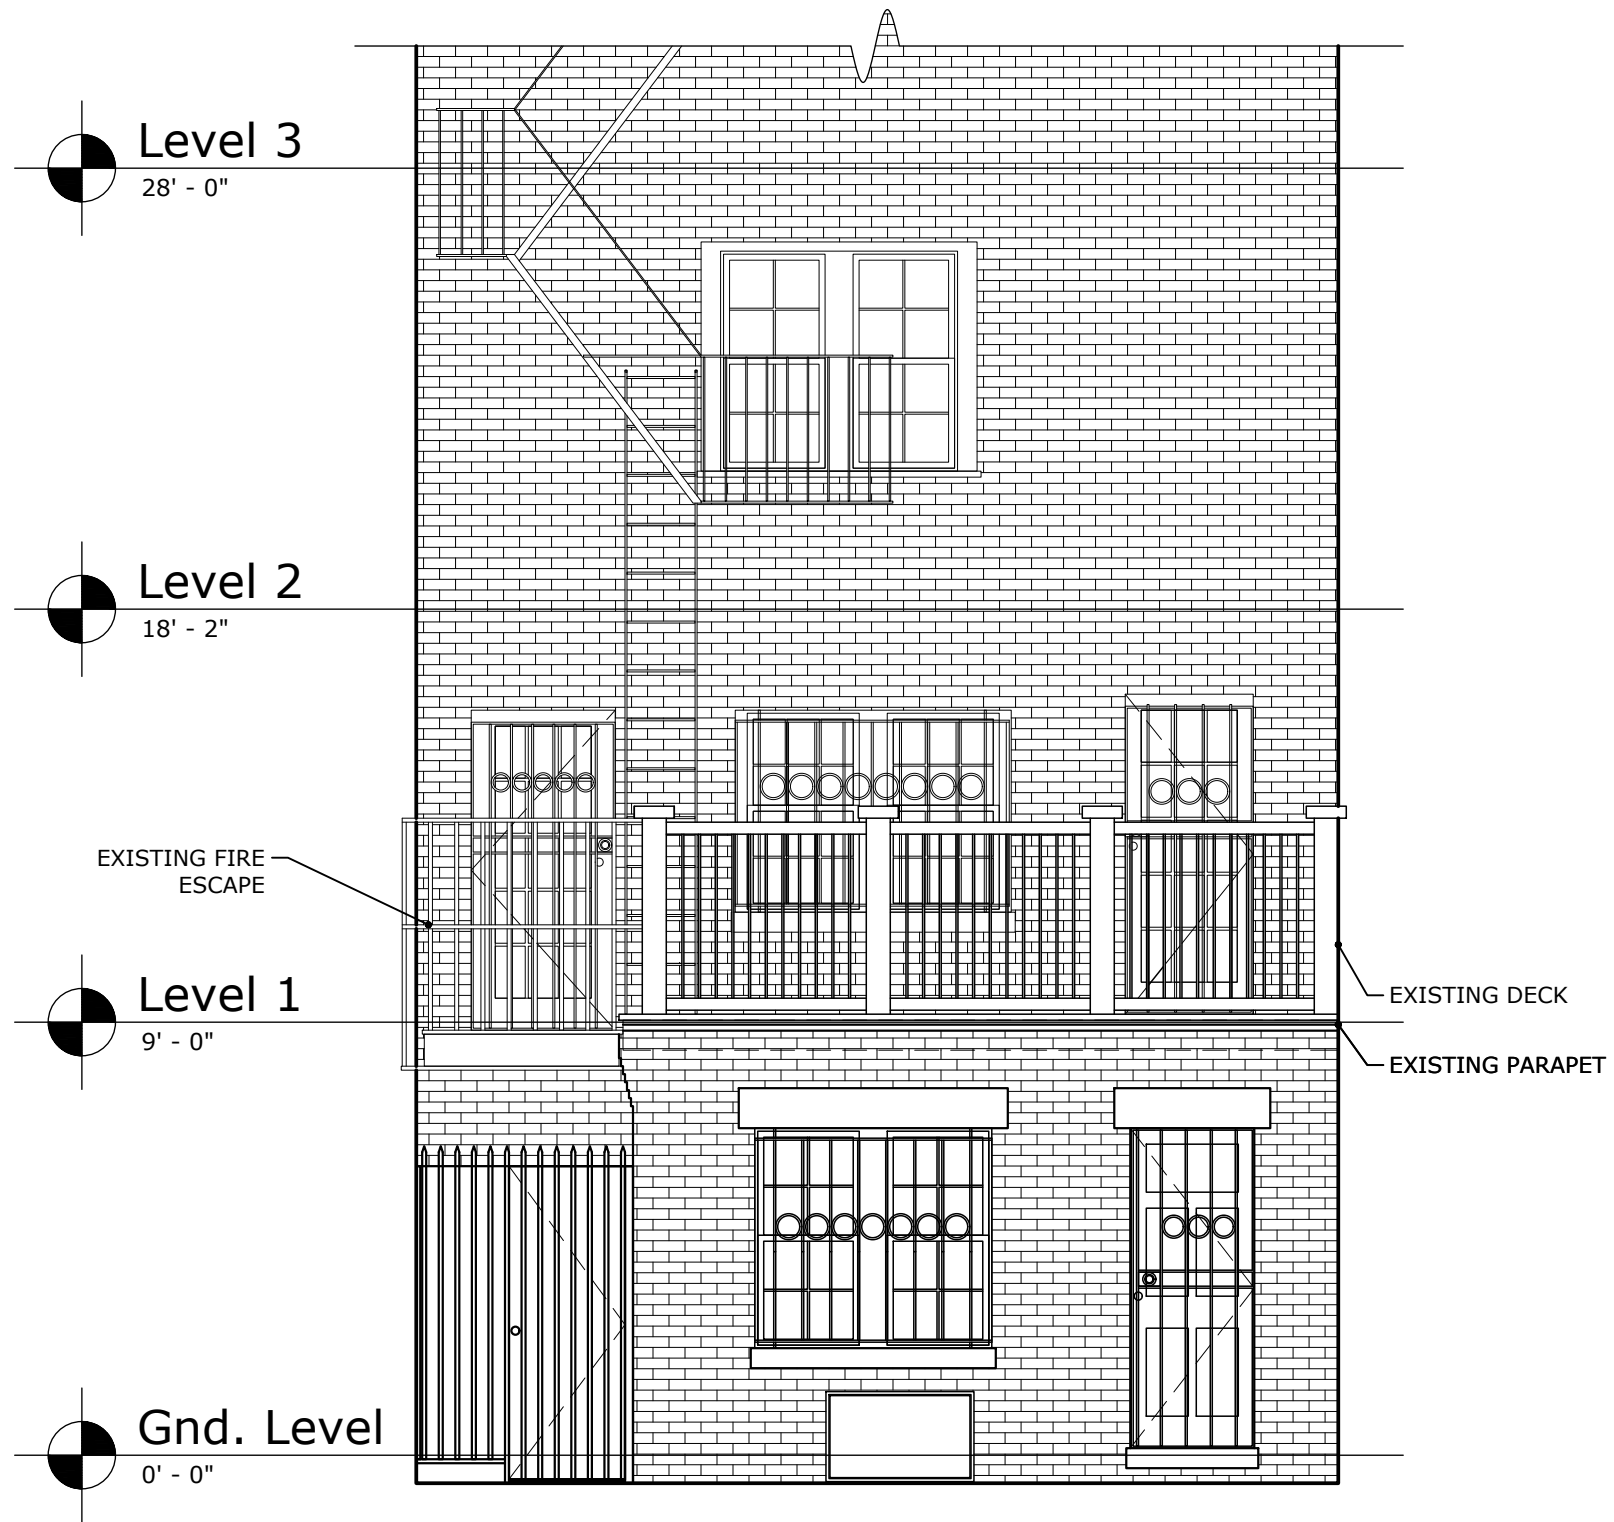

1 EXISTING EXTERIOR ELEVATION  
1/4" = 1'-0"

INTERIOR ARCHITECTURE  
INTERIOR DESIGN  
51 CHARLES ST. BOSTON, MA  
617.236.7399  
RENOVATIONPLANNING.COM

#	Description	Date
00	Deck Con. Doc.	11.24.21
01	Deck Con. Doc.	12.14.21
02	Deck Con. Doc.	07.13.22

PROJECT:  
**TAVARES**

ADDRESS:  
66 Chestnut St.  
Boston, MA 02108

JOB NUMBER: 16-1014


TITLE:  
EXISTING EXTERIOR  
ELEVATION

DRAFTED BY: TP  
CHECKED BY: BMC  
DATE: 12.14.2021

DRAWING NO:

**A-301**

ALL INFORMATION PROVIDED BY RP&I, INCLUDING: LAYOUT DESIGN, DOCUMENTS, DETAIL DESIGN & DEVELOPMENT, ENGINEERING, CONCEPTS, MODELS, ELECTRONIC FILES, IS CONFIDENTIAL AND SHALL REMAIN THE PROPERTY OF RP&I. ALL INFORMATION PROVIDED BY RP&I TO THE DESIGN TEAM, OWNERS, CONSTRUCTION MANAGERS, OR ANY OTHER PARTY SHALL BE UTILIZED ONLY FOR THE PURPOSES OF DESIGN, COORDINATION, AND CONSTRUCTION OF THE PROJECT IN CONJUNCTION WITH RP&I. CONFIDENTIAL INFORMATION SHALL BE KEPT STRICTLY CONFIDENTIAL AND SHALL NOT BE SHARED OR DISBURSED TO ANY PARTIES OR INDIVIDUALS NOT DIRECTLY EMPLOYED BY THE PROJECT DESIGN AND OWNERSHIP TEAMS; THE INFORMATION SHALL NOT BE DISCLOSED TO ANY THIRD PARTY WITHOUT PRIOR WRITTEN APPROVAL.

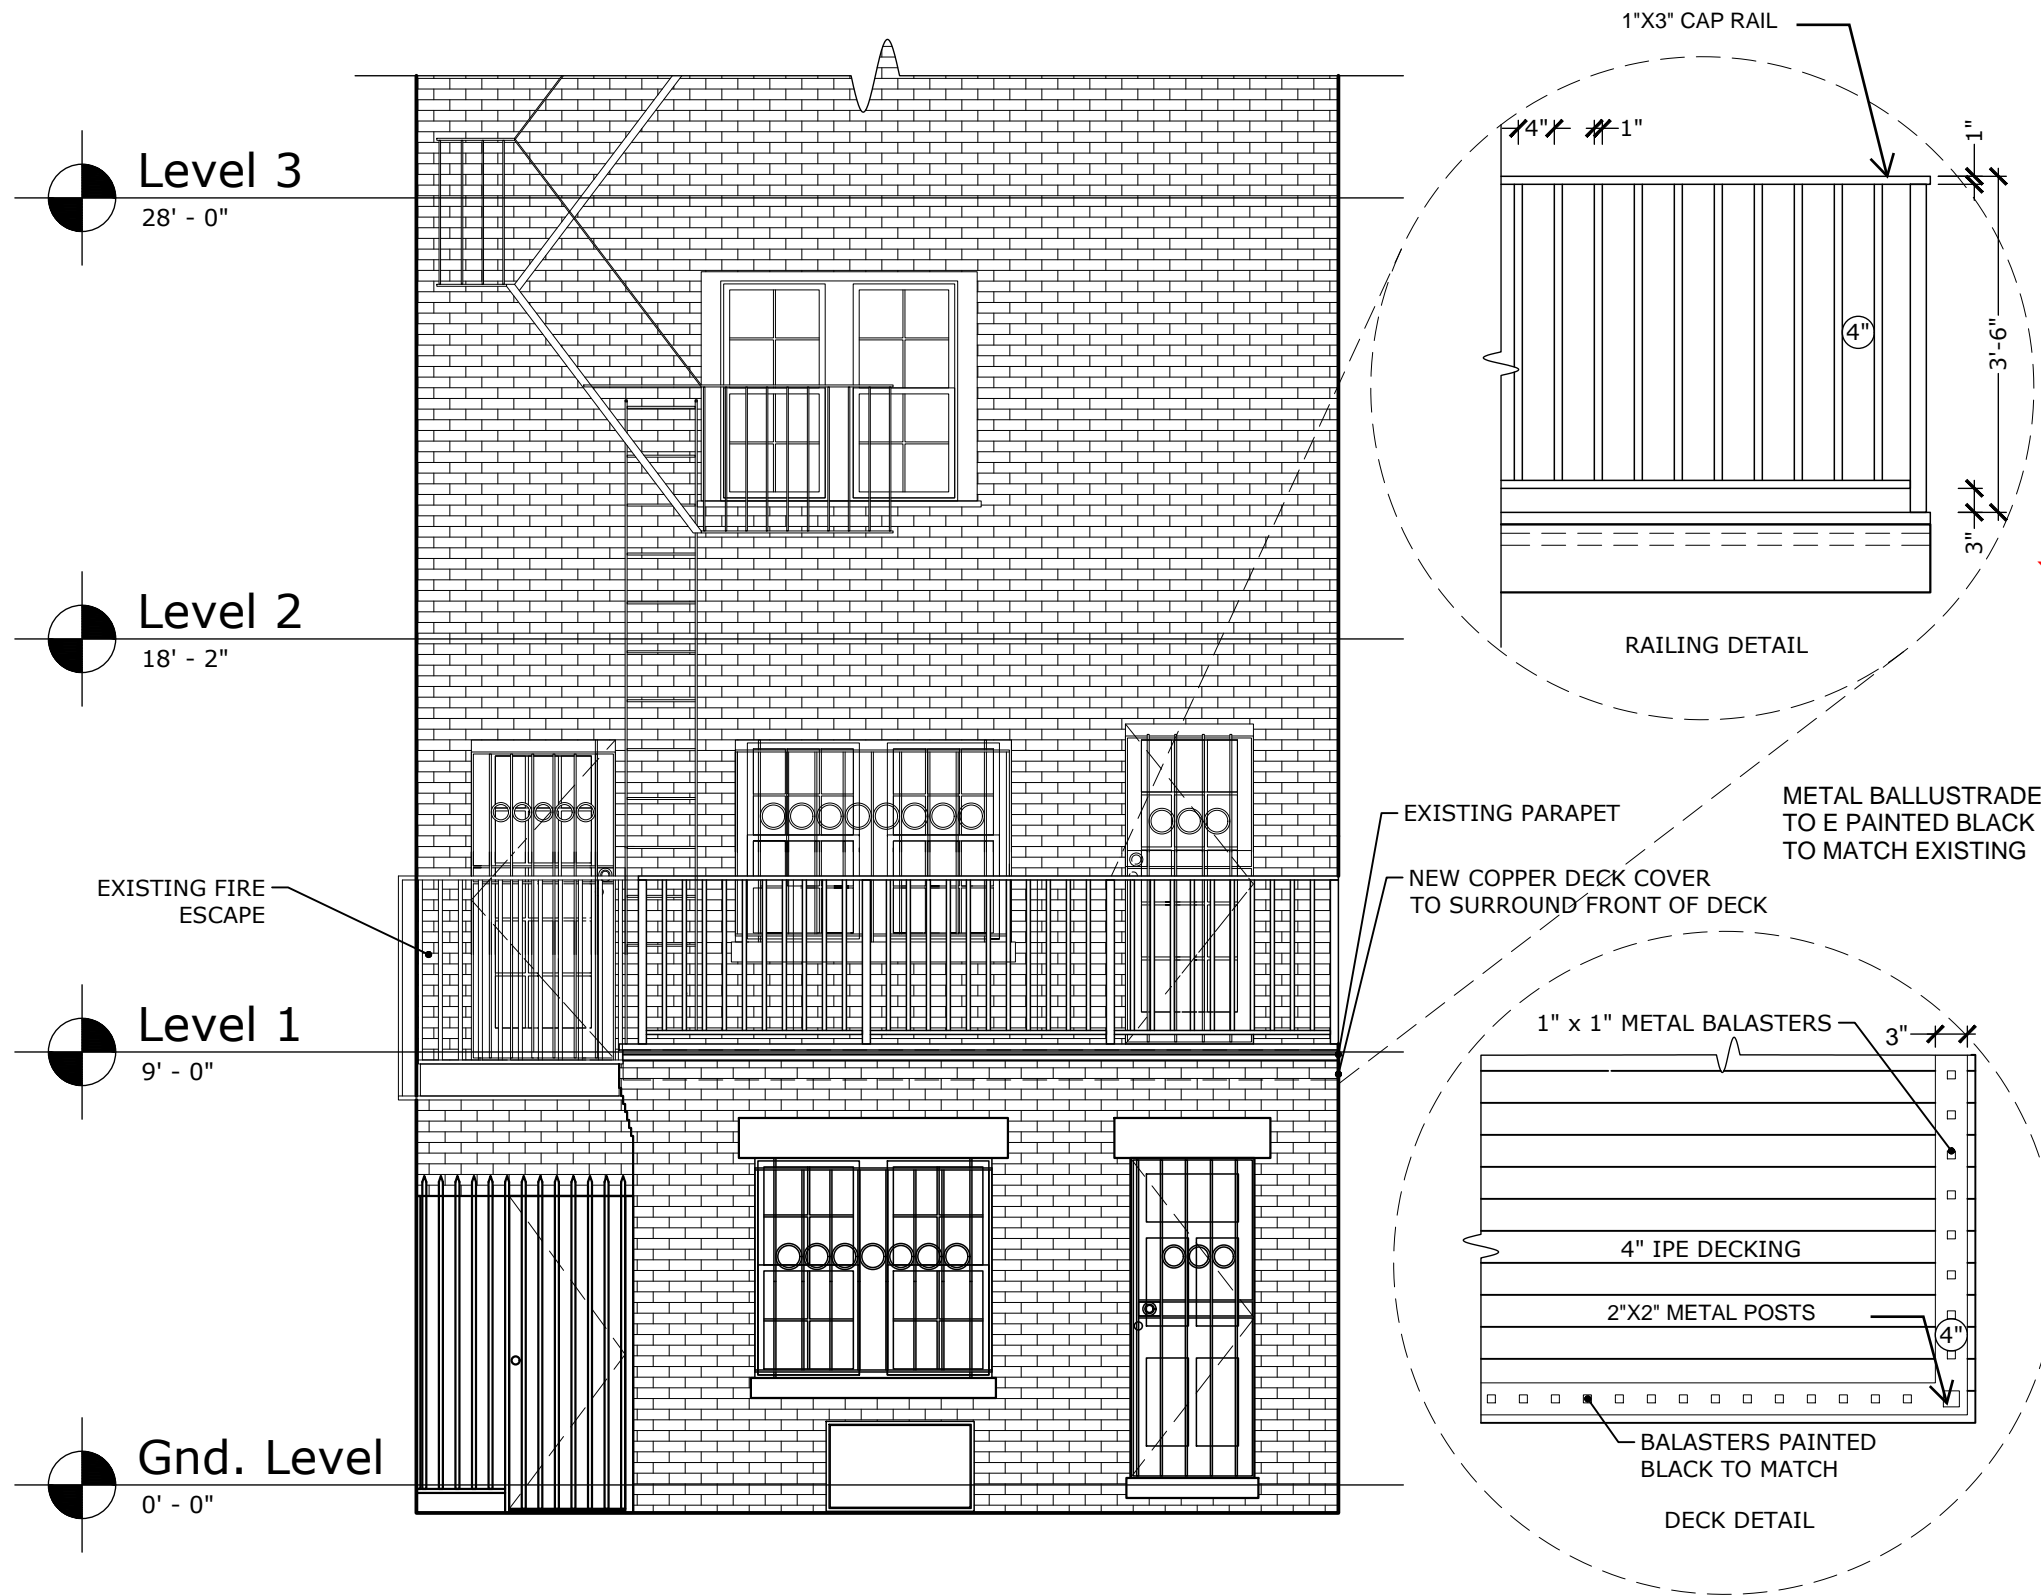

1 PROPOSED EXTERIOR ELEVATION  
1/4" = 1'-0"

INTERIOR ARCHITECTURE  
INTERIOR DESIGN  
51 CHARLES ST. BOSTON, MA  
617.236.7399  
RENOVATIONPLANNING.COM

#	Description	Date
00	Deck Con. Doc.	11.24.21
01	Deck Con. Doc.	12.14.21
02	Deck Con. Doc.	07.13.22

PROJECT:  
**TAVARES**

ADDRESS:  
66 Chestnut St.  
Boston, MA 02108

JOB NUMBER: 16-1014

TITLE:  
PROPOSED EXTERIOR  
ELEVATION

DRAFTED BY: TP  
CHECKED BY: BMC  
DATE: 12.14.2021

DRAWING NO:  
**A-302**