

Structure
Odeh Engineers, Inc.
332 Congress St, 6th Floor
Boston, MA 02110
TEL. 401.724.1771
www.odehengineers.com

MEP/FP
Cosentini Associates
101 Federal Street, Suite 600
Boston, MA 02110
TEL. 617.748.7800
www.cosentini.com

Acoustics
Threshold Acoustics LLC
141 West Jackson Boulevard, Suite 2080
Chicago, Illinois 60604
TEL. 312.386.1400
www.thresholdacoustics.com


PLAN NOTES

- PLACEHOLDER NOTE FOR PLANS
- NEXT NOTE FOR PLANS

FLOOR LEGEND

KEYNOTE LIST

1248M	ENTRANCE FLOOR MAT
-------	--------------------

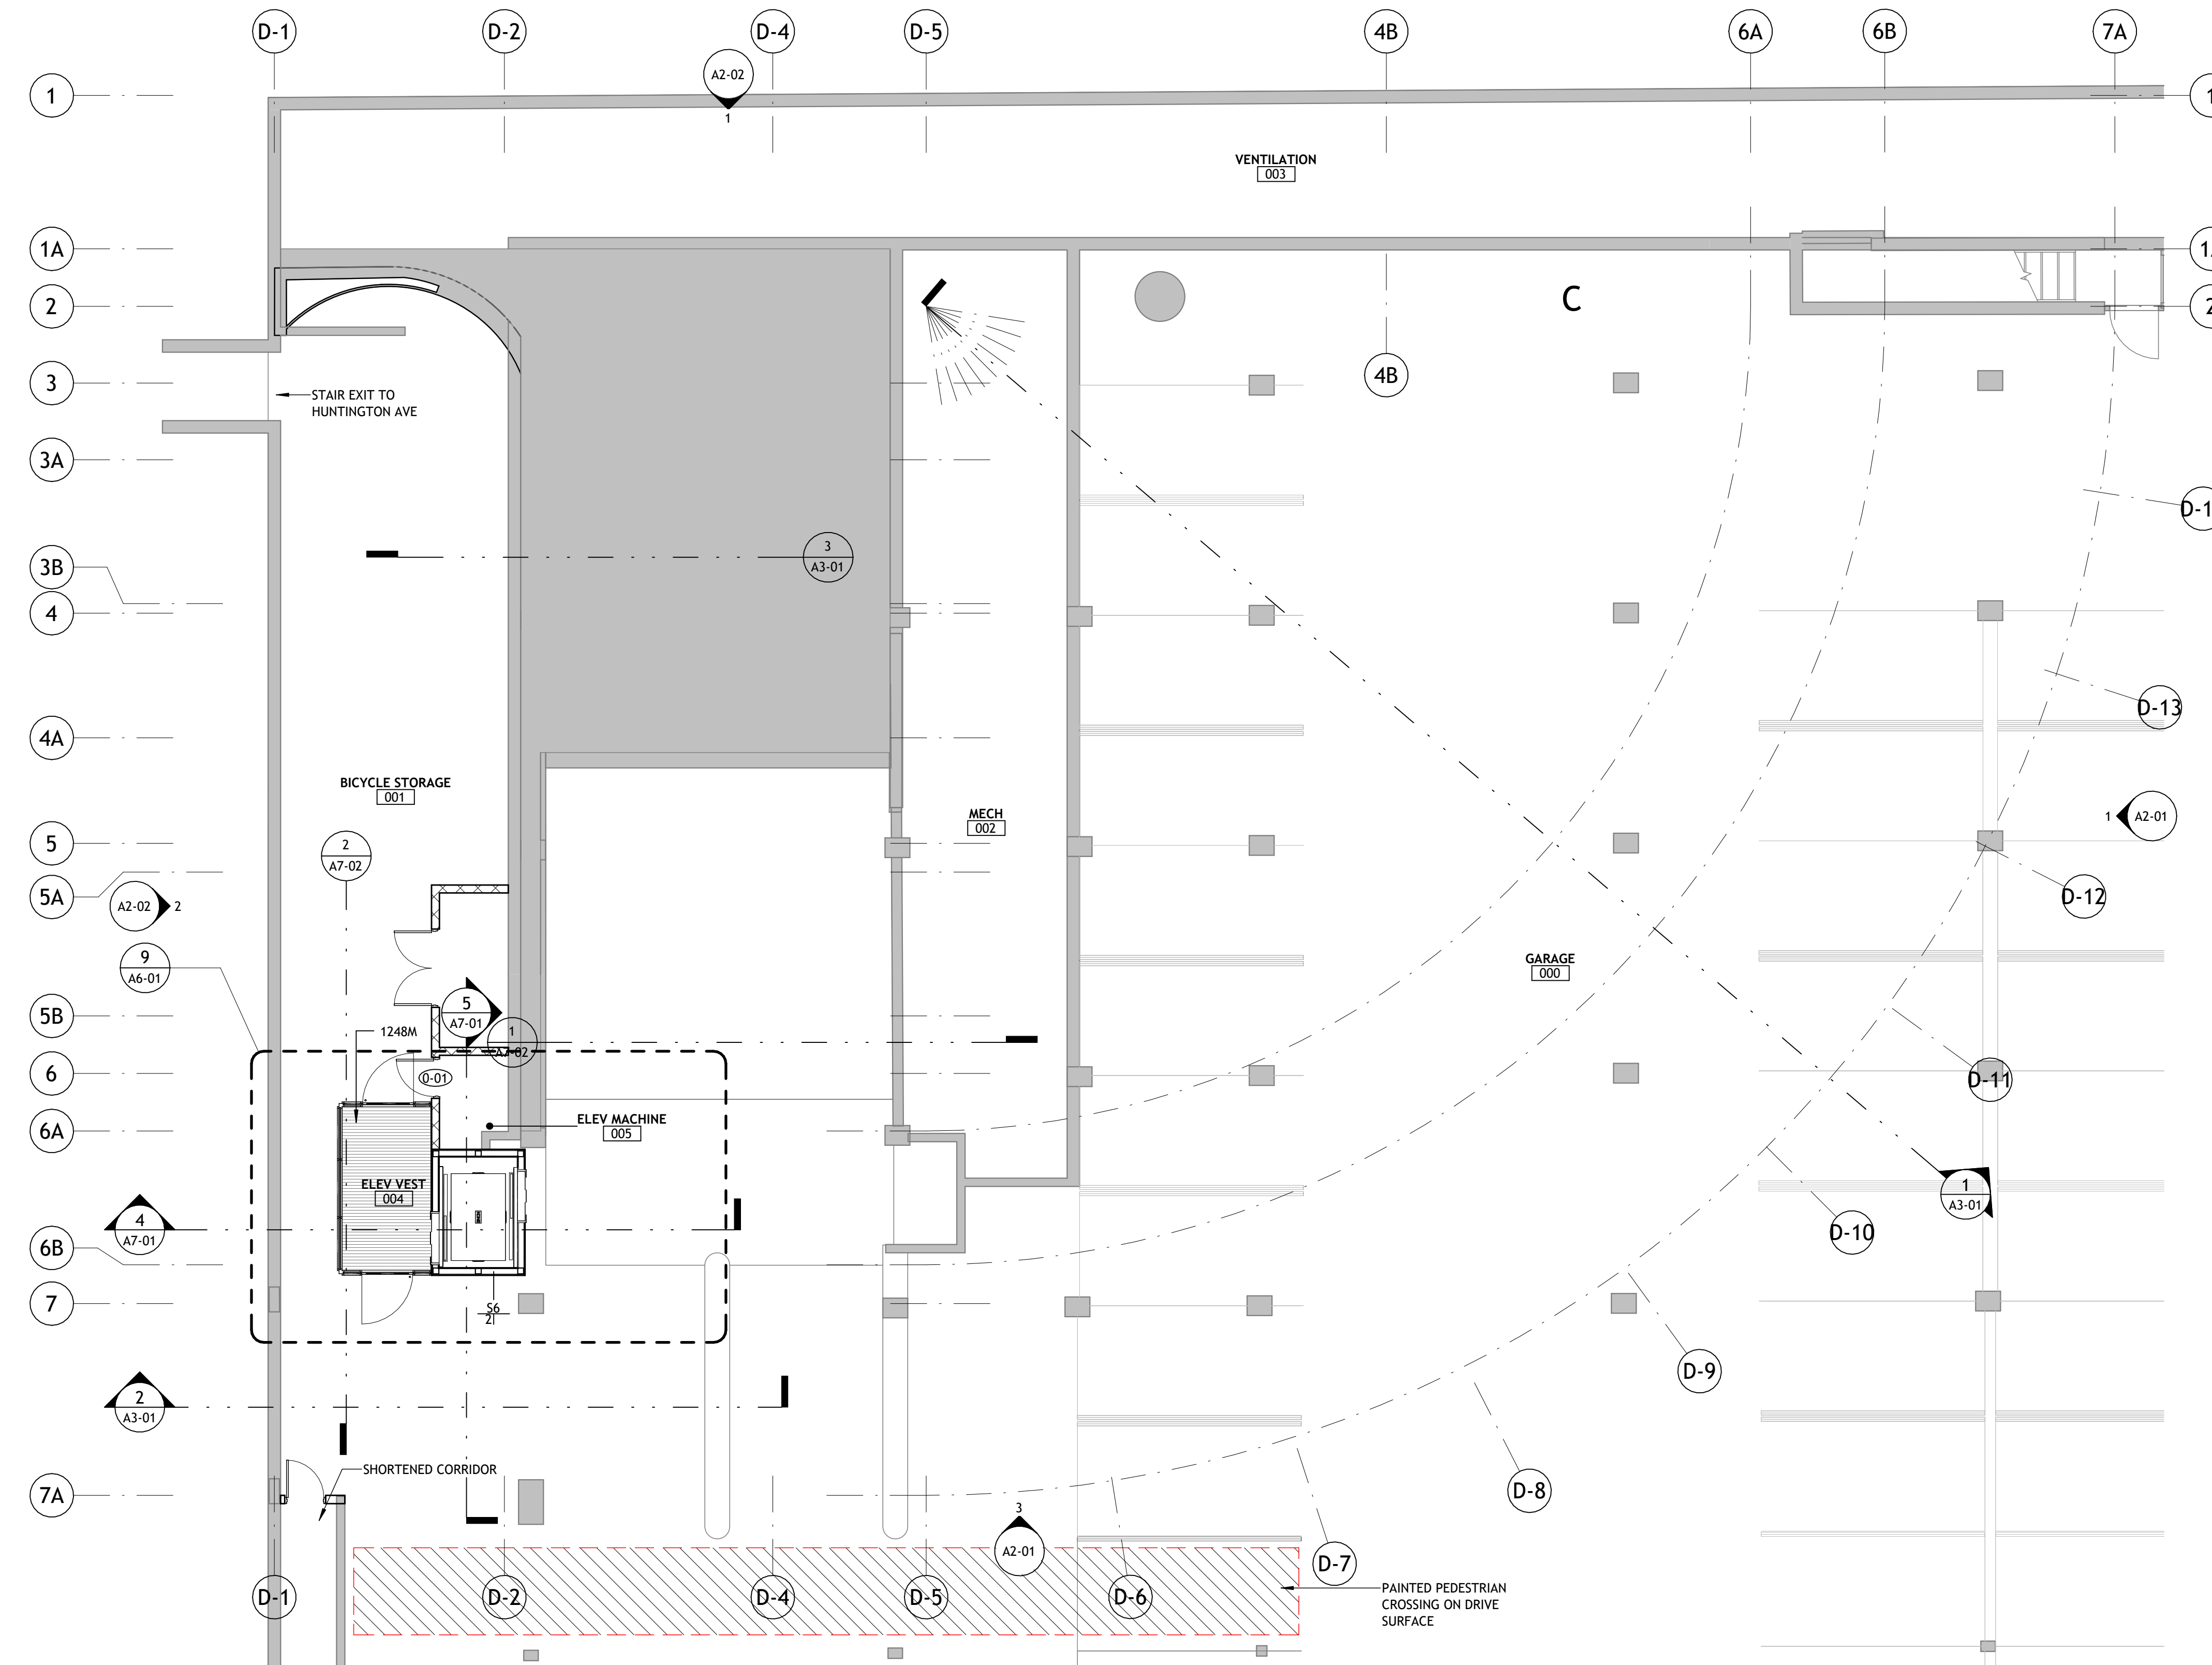

1 00 GARAGE LEVEL
1/8" = 1'-0"

No.	Description	Date
-----	-------------	------

DWG ISSUE & REVISION HISTORY

Stamp
NOT FOR CONSTRUCTION

Key Plan

Project Title:
BYSO - 235 Huntington Ave
Boston Youth Symphony
Orchestras
235 Huntington Ave.
Boston MA

Drawing Title:
FLOOR PLAN - 00 GARAGE

Project No: 96267.03 Scale: 1/8" = 1'-0"
Drawn By: NC
Checked By: -
Approved By: -
Date: 06/23/2022

Drawing No.
A1-00

Structure
Odeh Engineers, Inc.
 332 Congress St, 6th Floor
 Boston, MA 02110
 TEL. 401.724.1771
 www.odehengineers.com

MEP/FP
Cosentini Associates
 101 Federal Street, Suite 600
 Boston, MA 02110
 TEL. 617.748.7800
 www.cosentini.com

Acoustics
Threshold Acoustics LLC
 141 West Jackson Boulevard, Suite 2080
 Chicago, Illinois 60604
 TEL. 312.386.1400
 www.thresholdacoustics.com

PLAN NOTES

- PLACEHOLDER NOTE FOR PLANS
- NEXT NOTE FOR PLANS

FLOOR LEGEND

KEYNOTE LIST

No.	Description	Date
-----	-------------	------

DWG ISSUE & REVISION HISTORY

Stamp
NOT FOR CONSTRUCTION


Key Plan

Project Title:
BYSO - 235 Huntington Ave
 Boston Youth Symphony
 Orchestras
 235 Huntington Ave.
 Boston MA

Drawing Title:
FLOOR PLAN - 01 GROUND LEVEL

Project No: 96267.03 Scale: 1/8" = 1'-0"
 Drawn By: NC
 Checked By: -
 Approved By: -
 Date: 06/23/2022

Drawing No.
A1-01

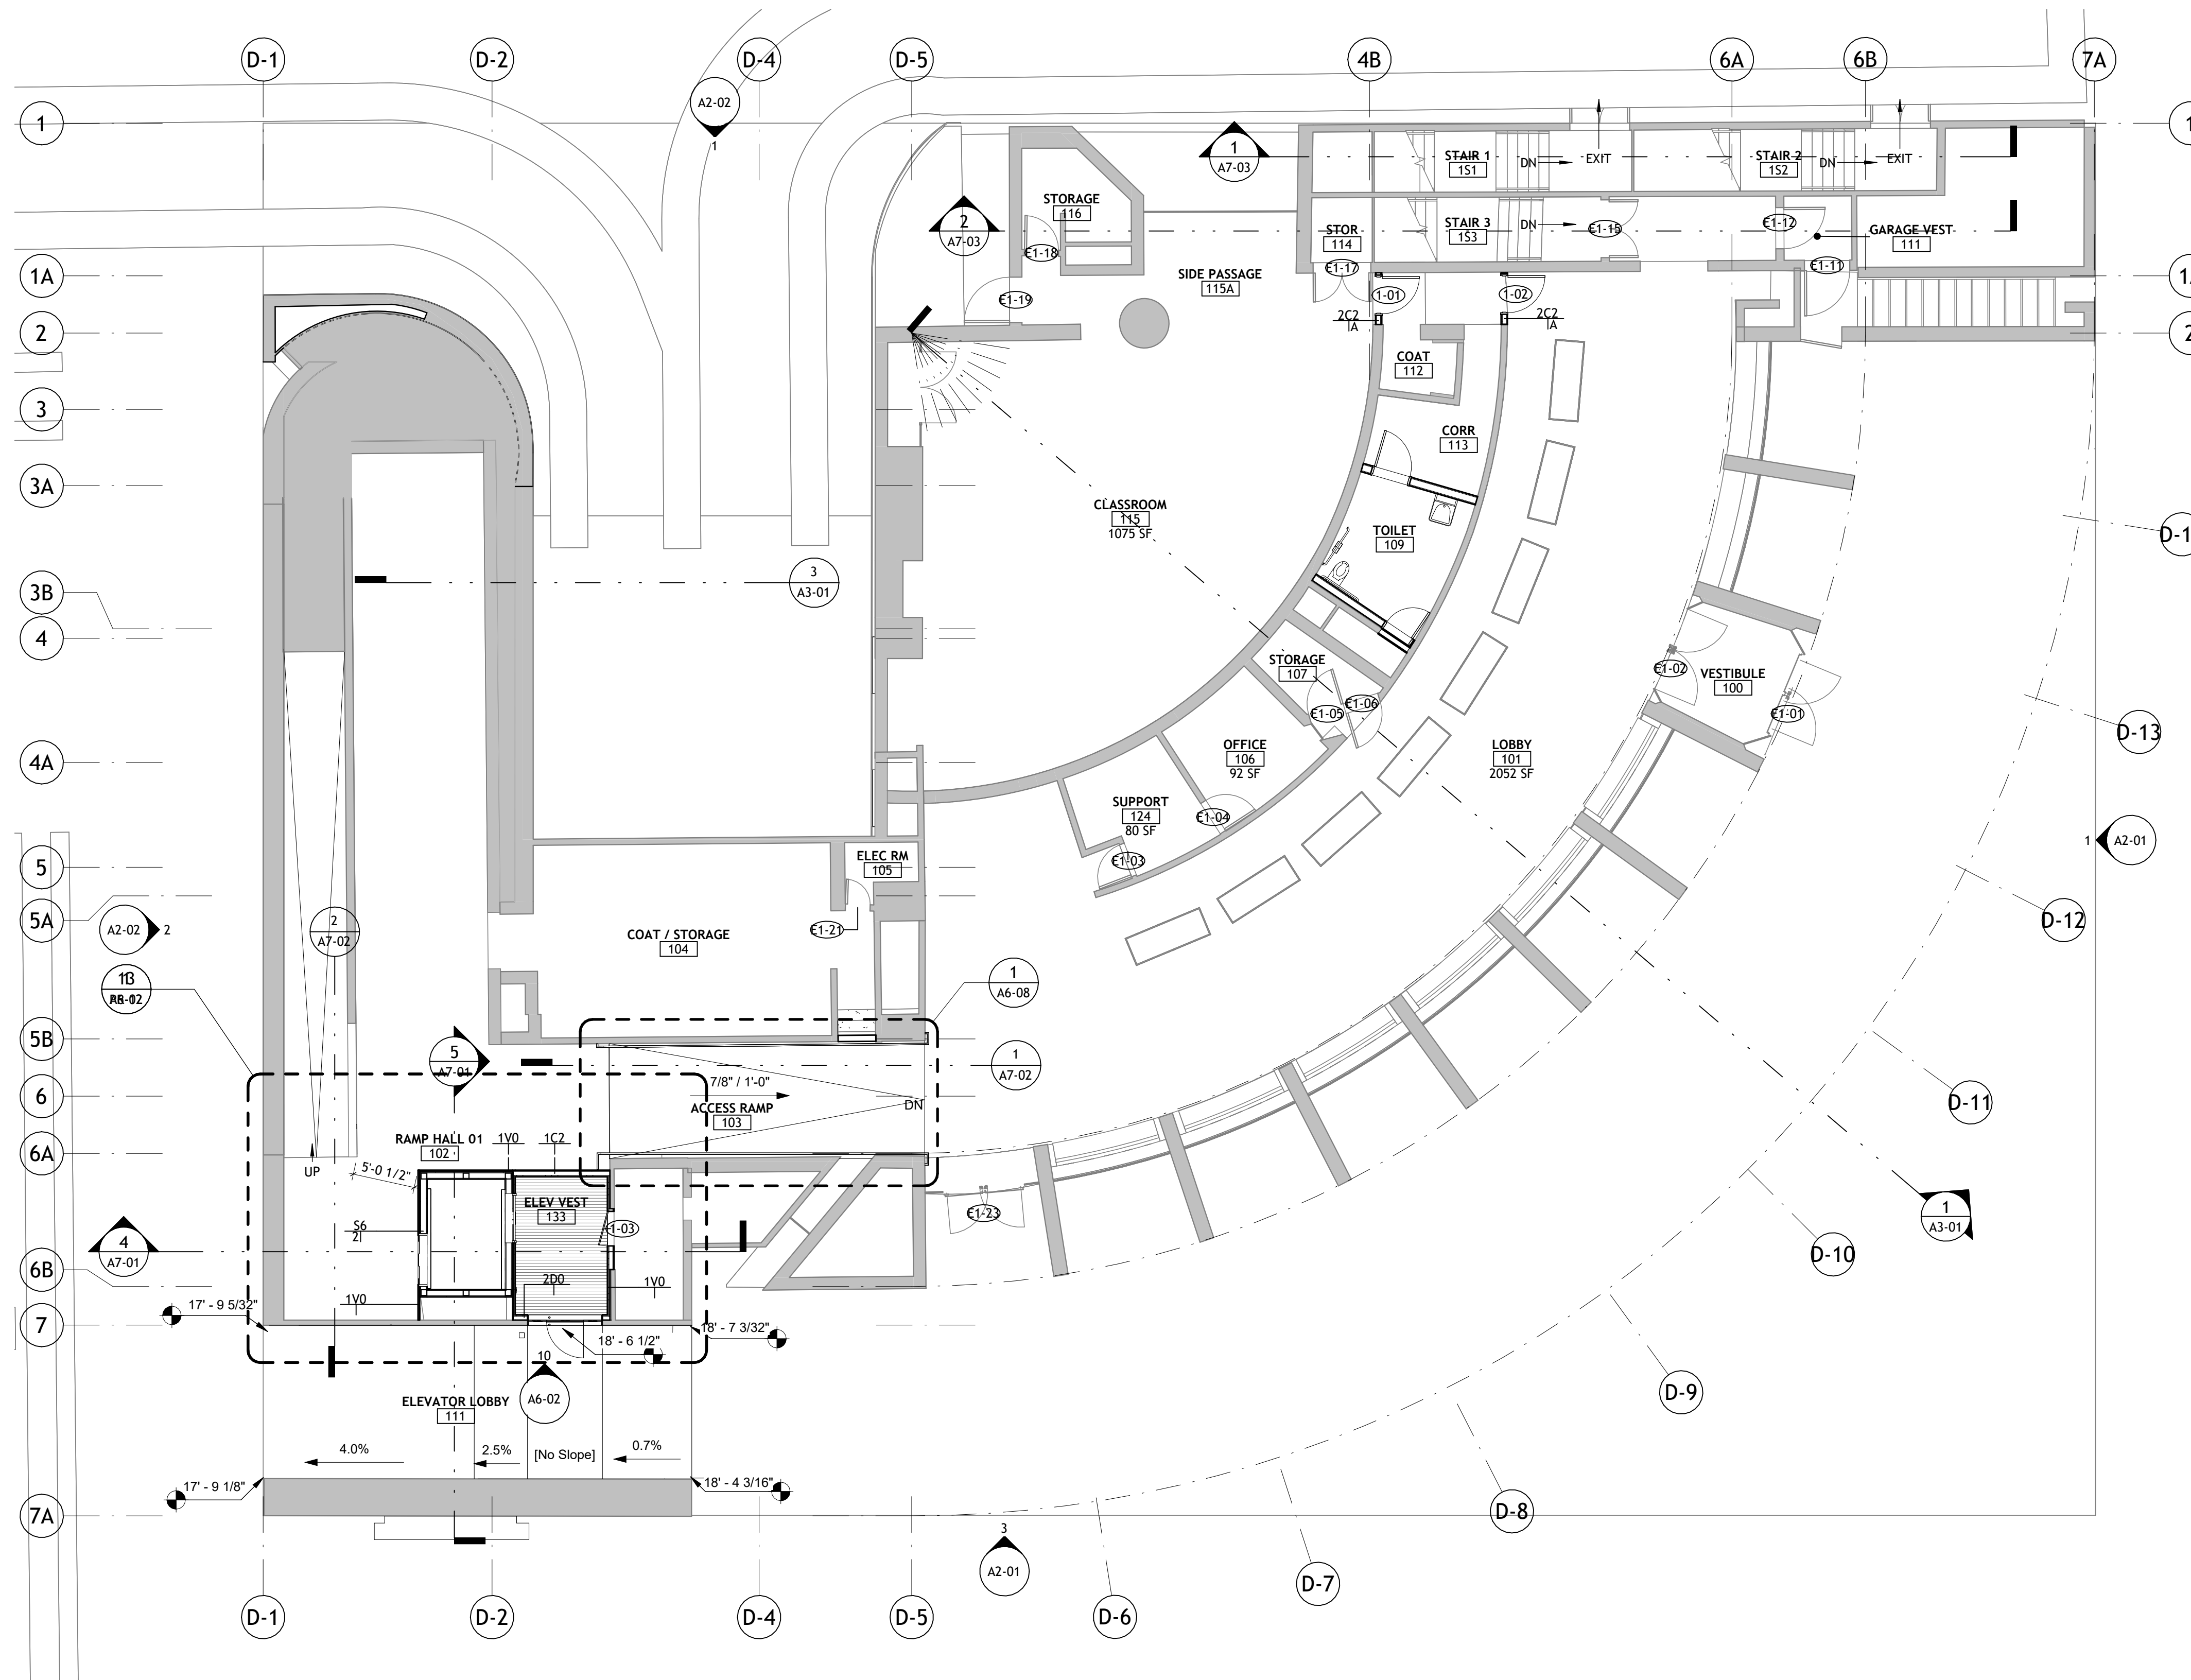

1 01 GROUND LEVEL
 1/8" = 1'-0"


Structure
Odeh Engineers, Inc.
332 Congress St, 6th Floor
Boston, MA 02110
TEL. 401.724.1771
www.odehengineers.com

MEP/FP
Cosentini Associates
101 Federal Street, Suite 600
Boston, MA 02110
TEL. 617.748.7800
www.cosentini.com


Acoustics
Threshold Acoustics LLC
141 West Jackson Boulevard, Suite 2080
Chicago, Illinois 60604
TEL. 312.386.1400
www.thresholdacoustics.com

KEYNOTE LIST


0540F	CFMF: FURRING: 7/8-INCH, 16 GA. MIN. AT 16-INCH OC MAX.
0610P	PLYWOOD BLOCKING: 3/4-INCH CDX, UNO
0792S	SEALANT
0841T	ALUMINUM-FRAMED ENTRANCE SYSTEM TRIM / ACCESSORY / ANCHOR
0871A1	
0871P	ANODIZED BRONZE PANEL SYSTEM
0921B1	SHAFT WALL LINER BOARD, 1-INCH FR
0921B2	SHAFT WALL GYPSUM BOARD, 5/8-INCH, TYPE X, URO
0921F8	FURRING CHANNELS, 7/8-INCH, 20 GA @ 16-INCH OC MAX
0921G	GYPSUM WALLBOARD - 5/8-INCH THK, TYPE X, URO
0921S	SHAFT WALL FRAMING
0930N	PORCELAIN TILE PANEL
1248M	ENTRANCE FLOOR MAT

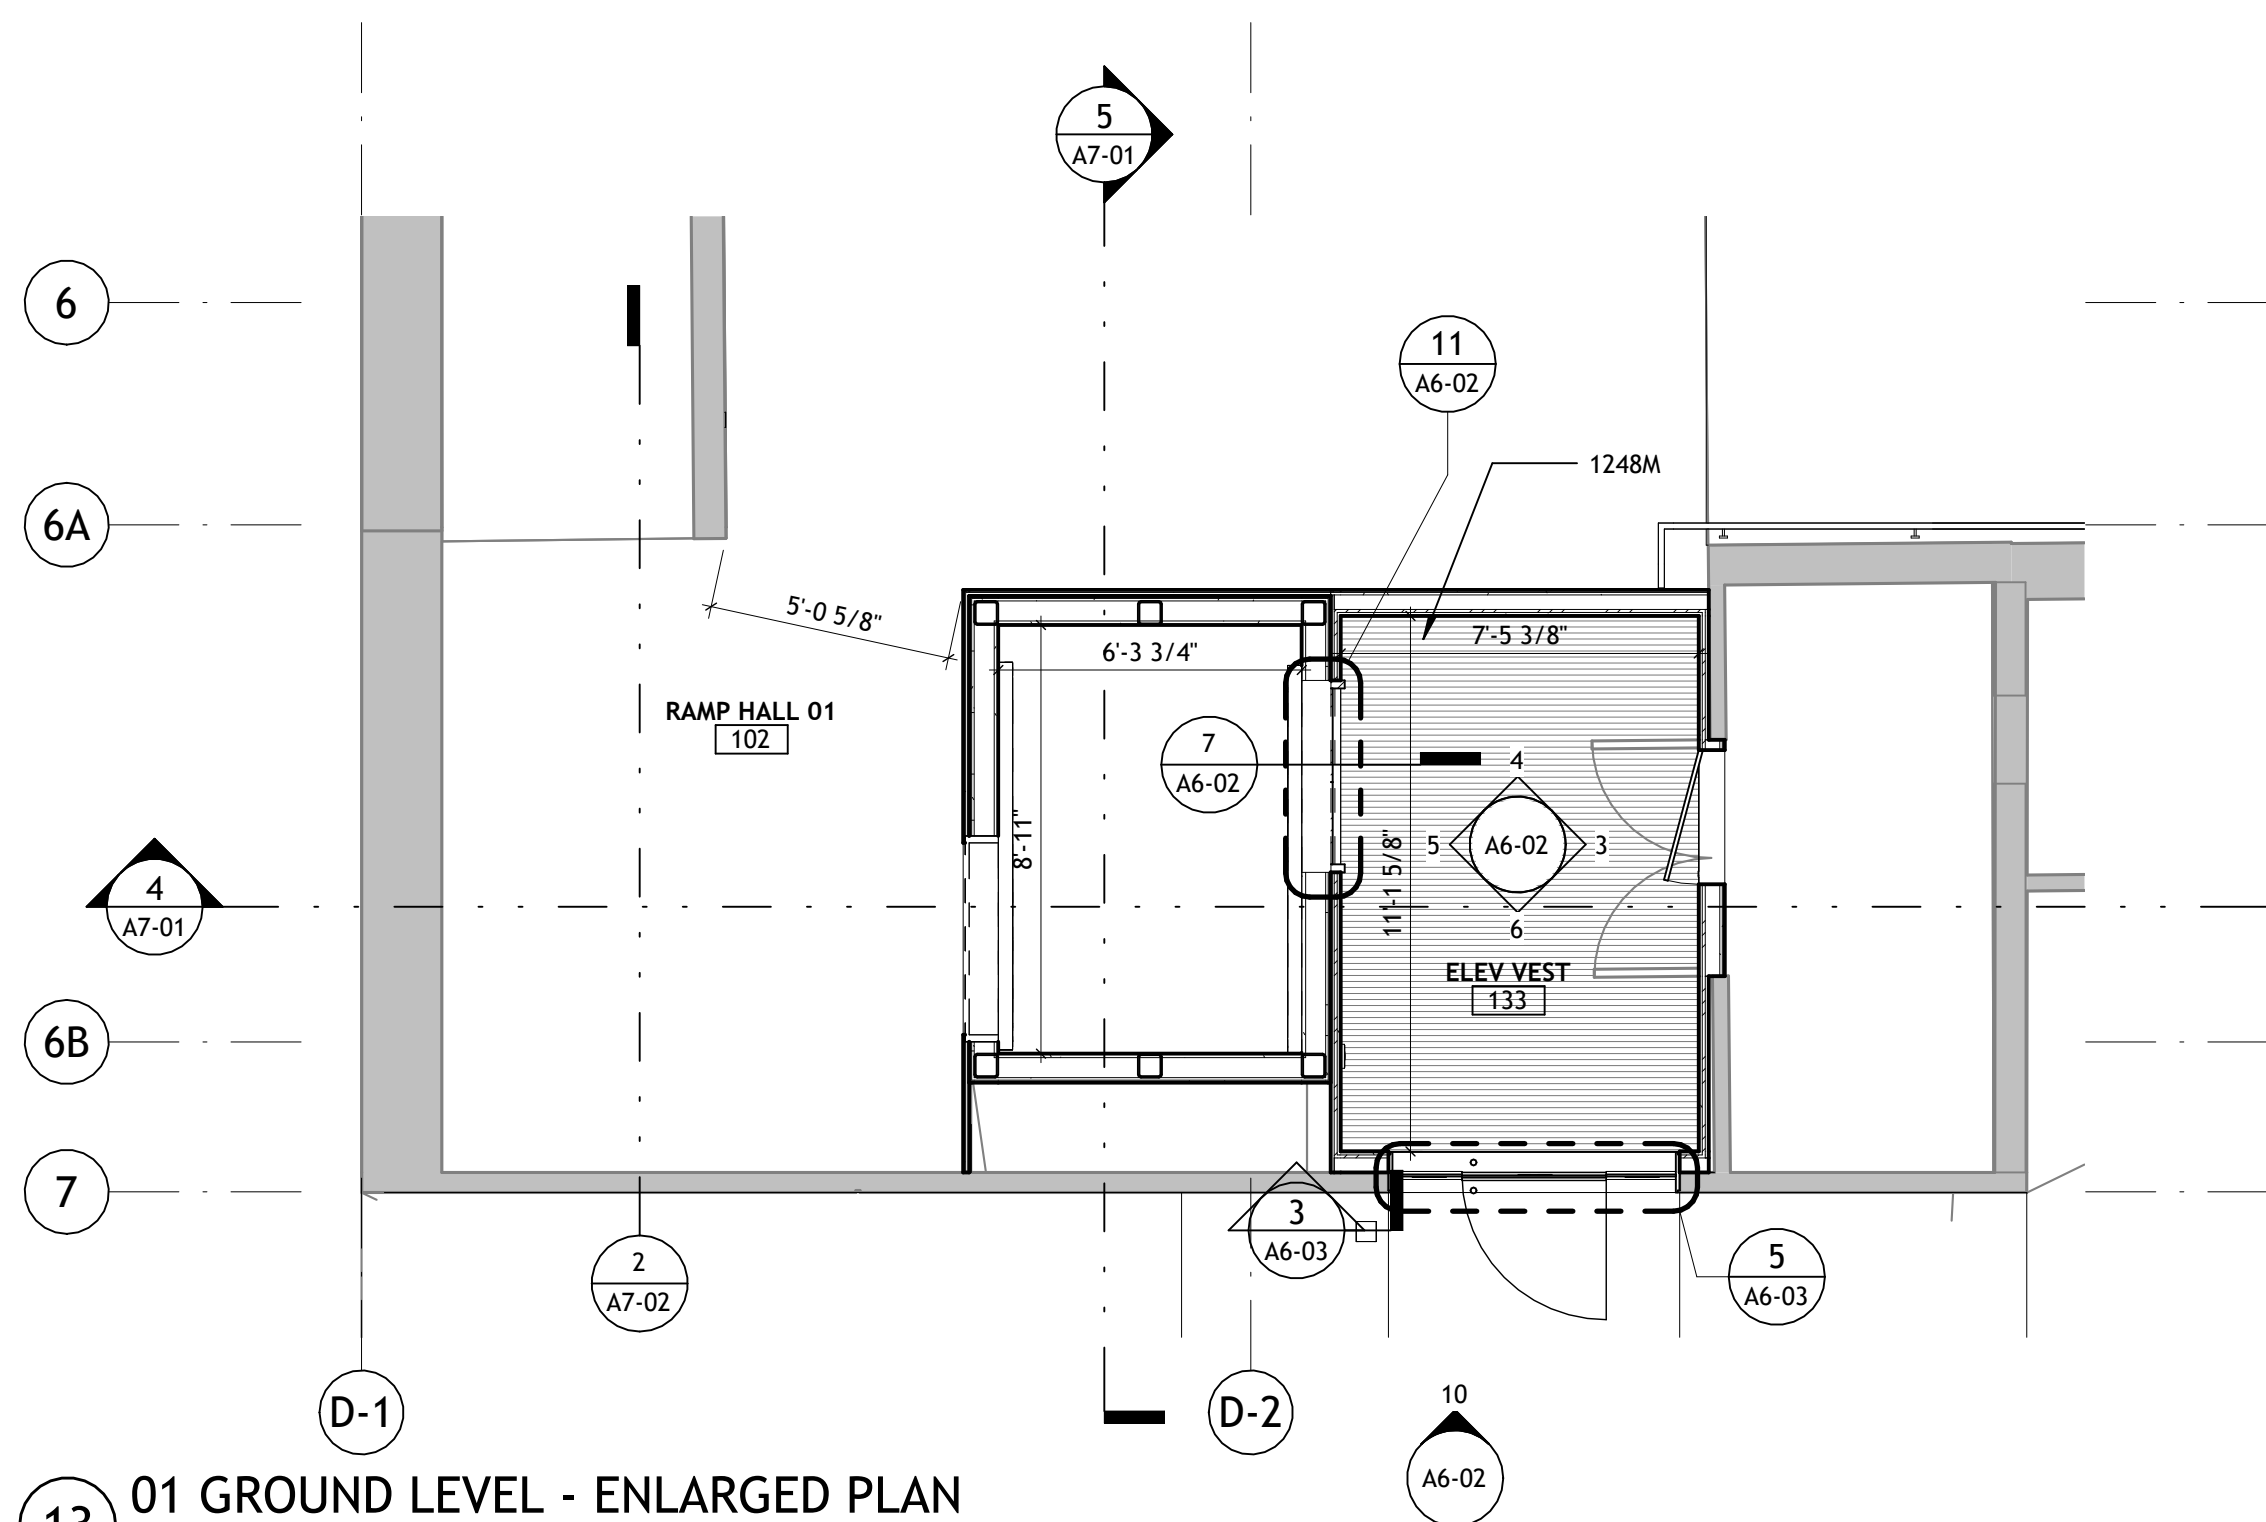


13 01 GROUND LEVEL - ENLARGED PLAN
1/4" = 1'-0"

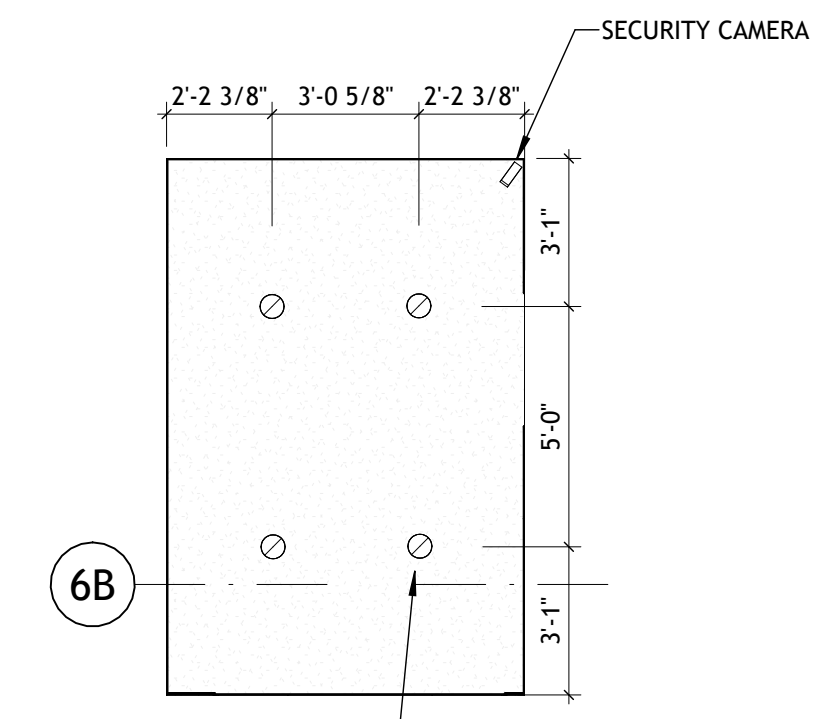


12 ENLARGED RCP - 01 VESTIBULE
1/4" = 1'-0"

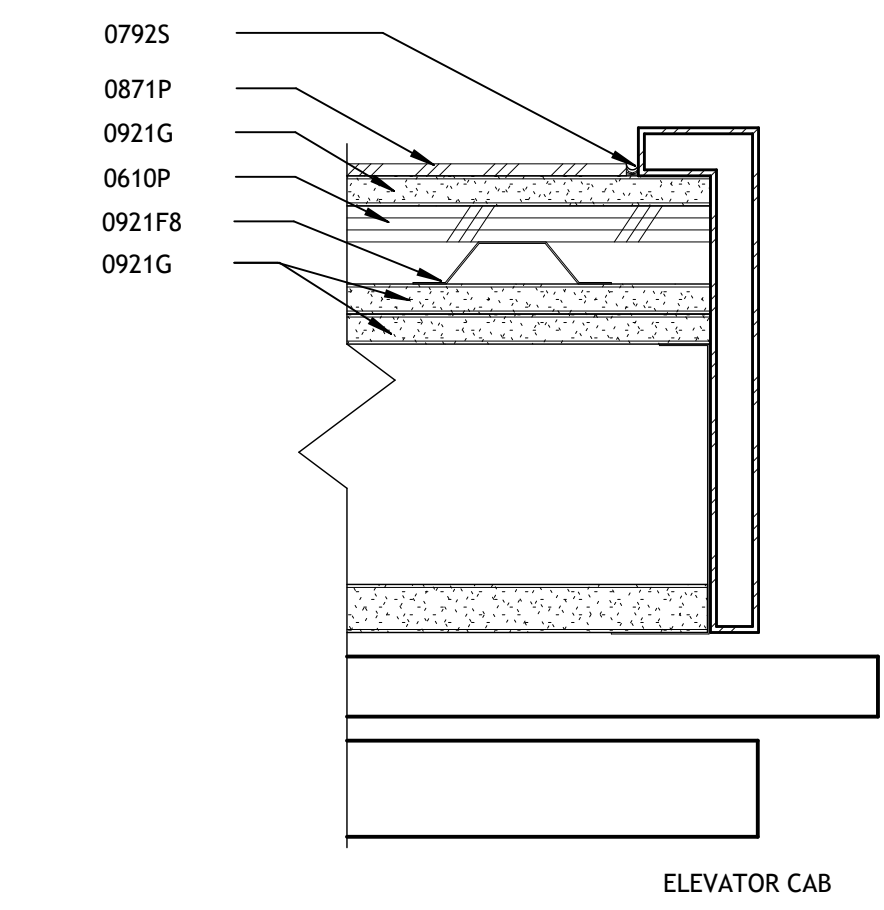


11 01 GROUND LEVEL - ELEVATOR JAMB
3" = 1'-0"

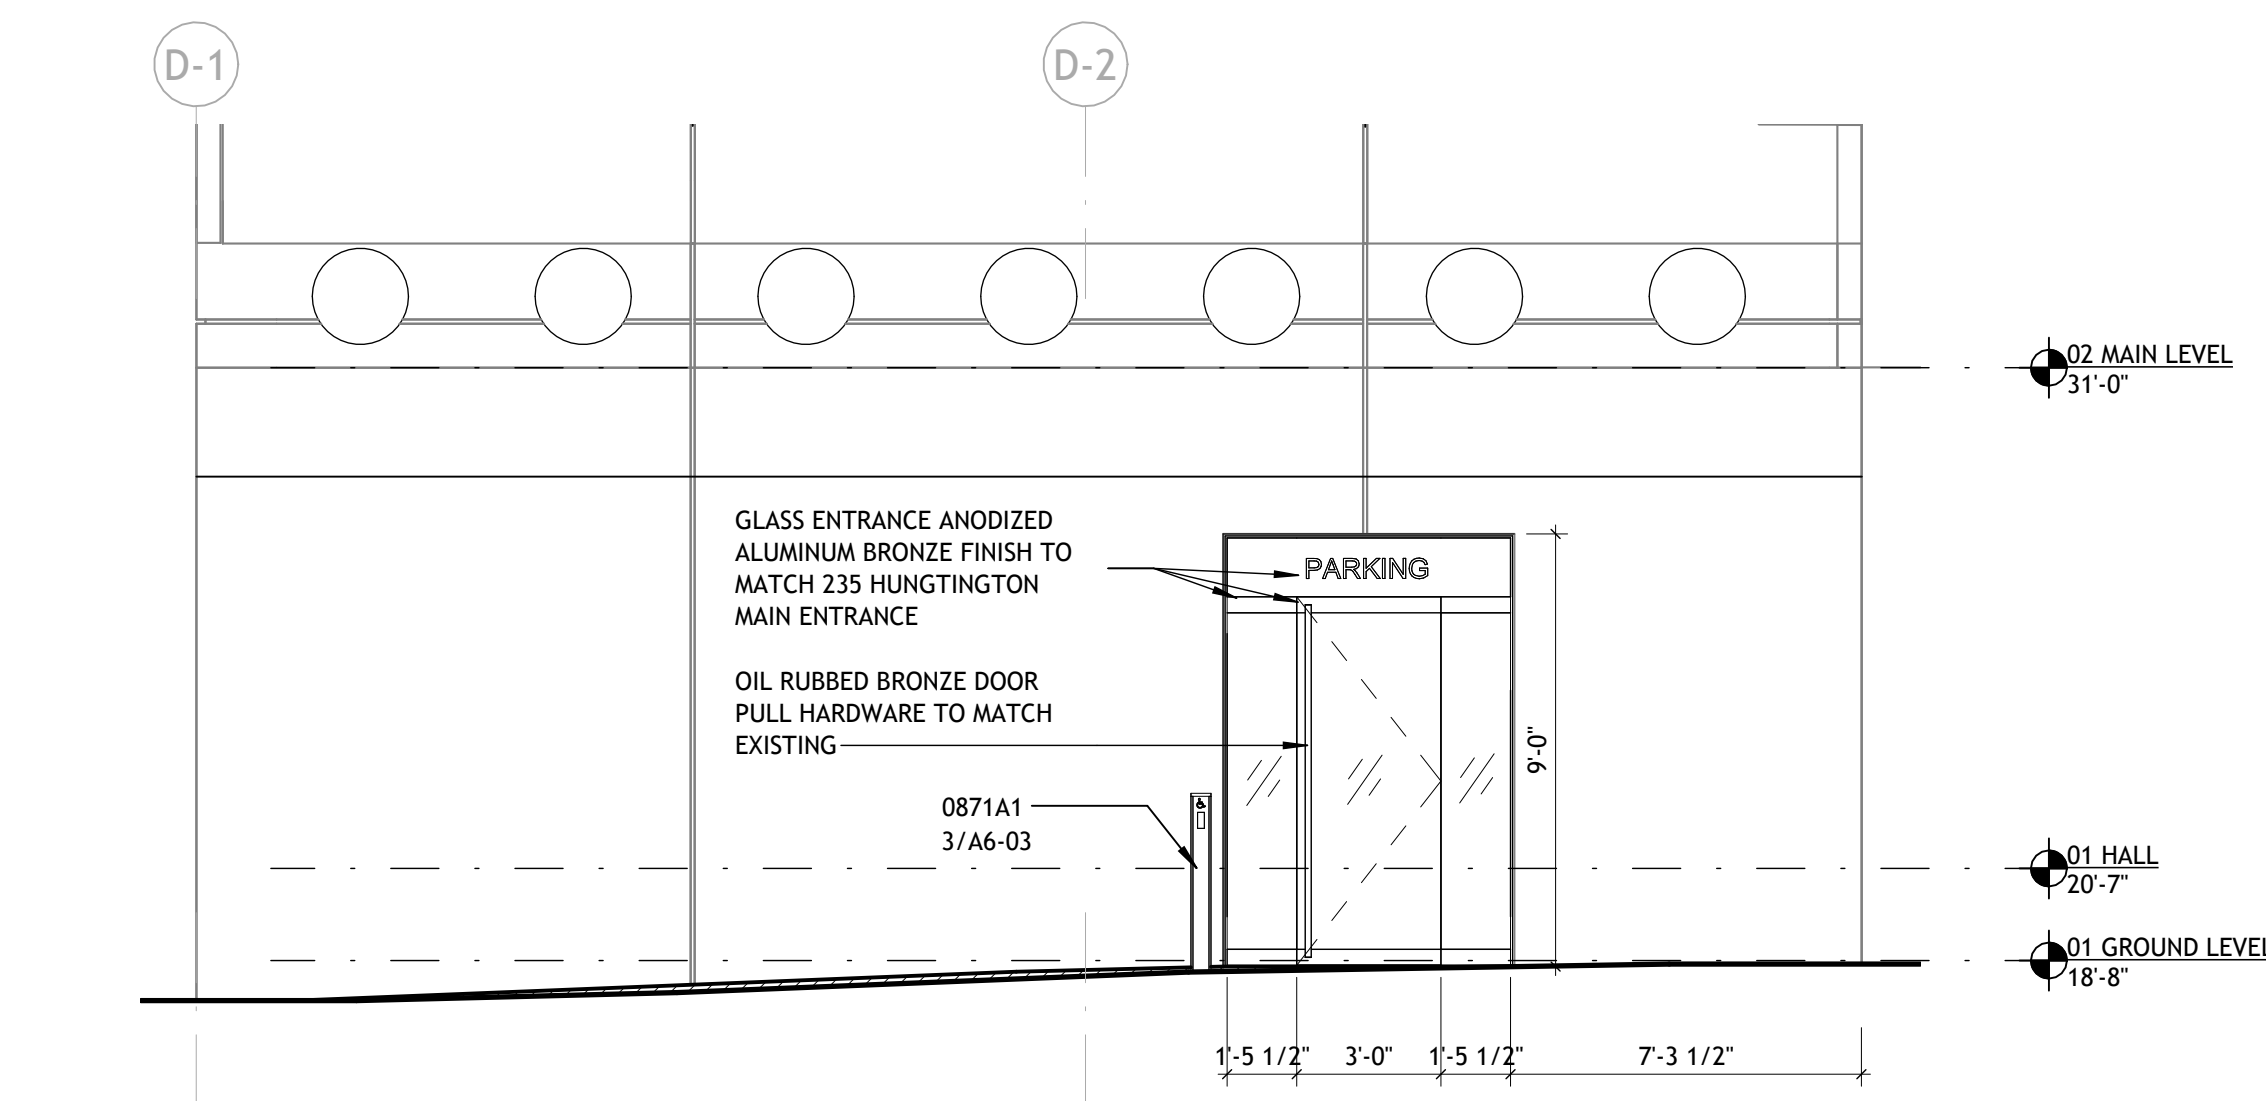


10 01 GROUND LEVEL - ELEVATOR SOUTH
1/4" = 1'-0"

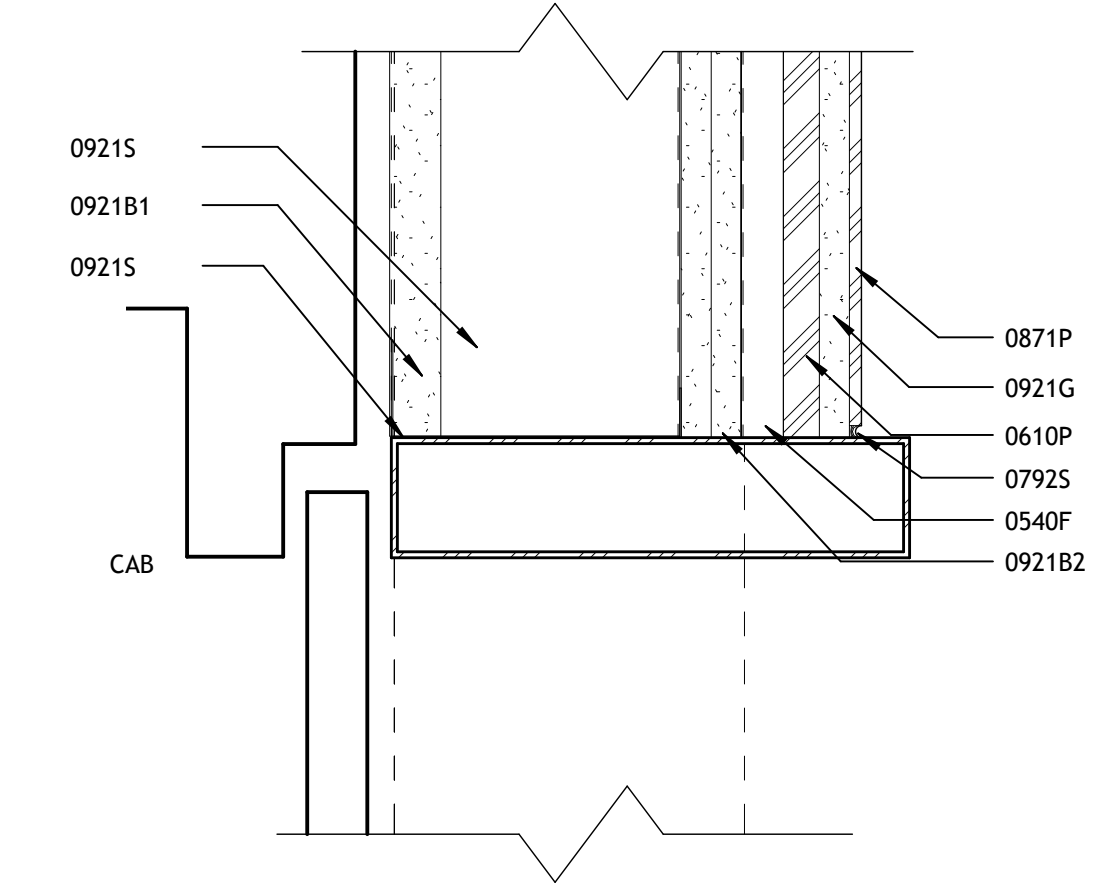


7 LEVEL 01 ELEVATOR HEAD
3" = 1'-0"

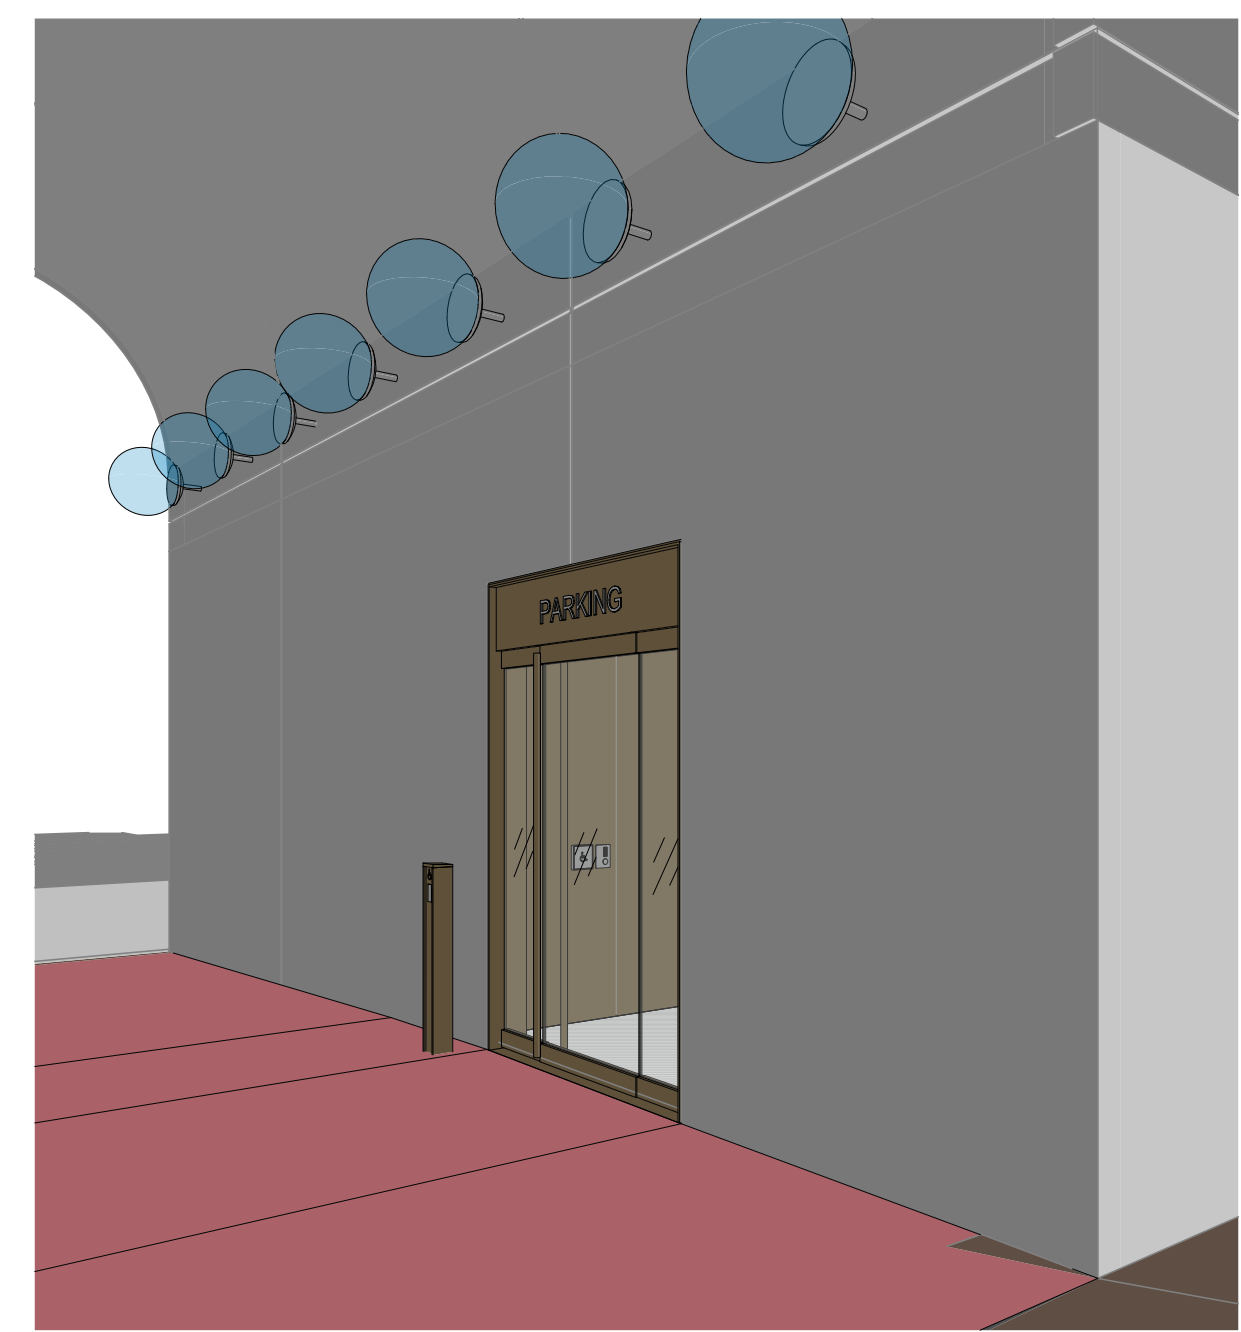


8 VESTIBULE EXTERIOR VIEW

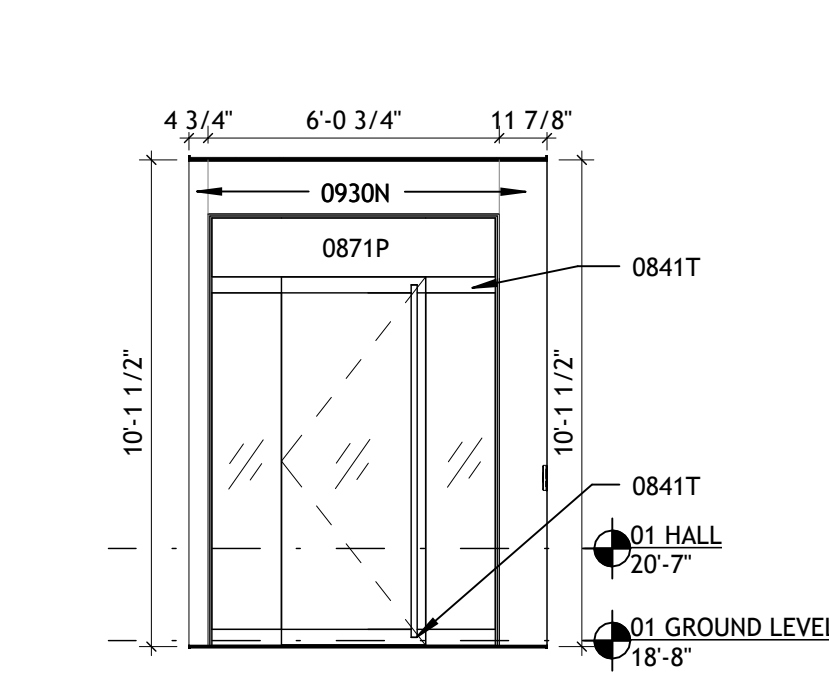


6 LEVEL 01 - VESTIBULE SOUTH
1/4" = 1'-0"

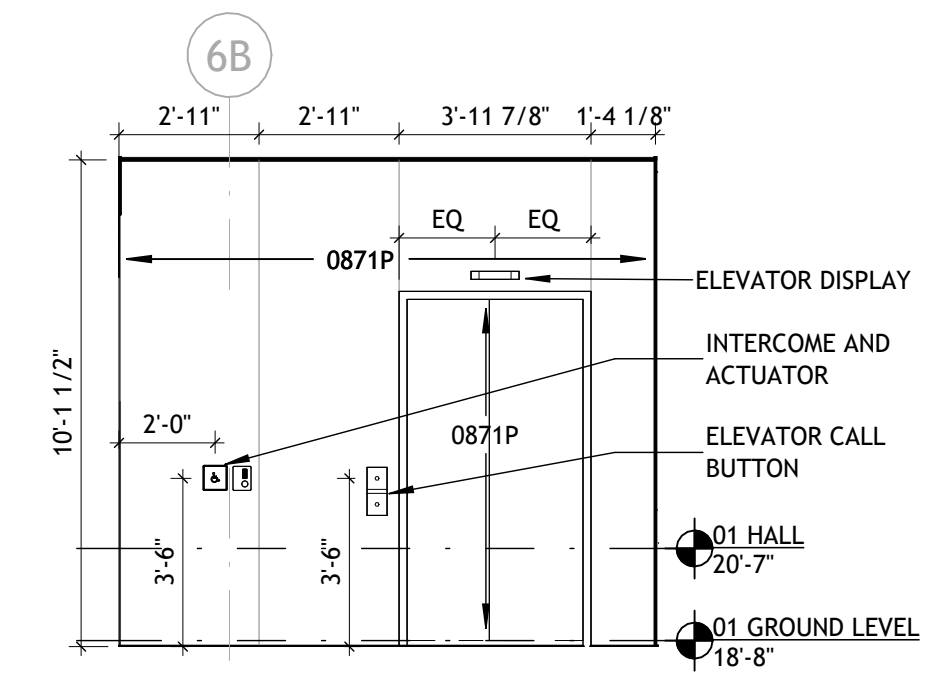

5 LEVEL 01 - VESTIBULE EAST
1/4" = 1'-0"

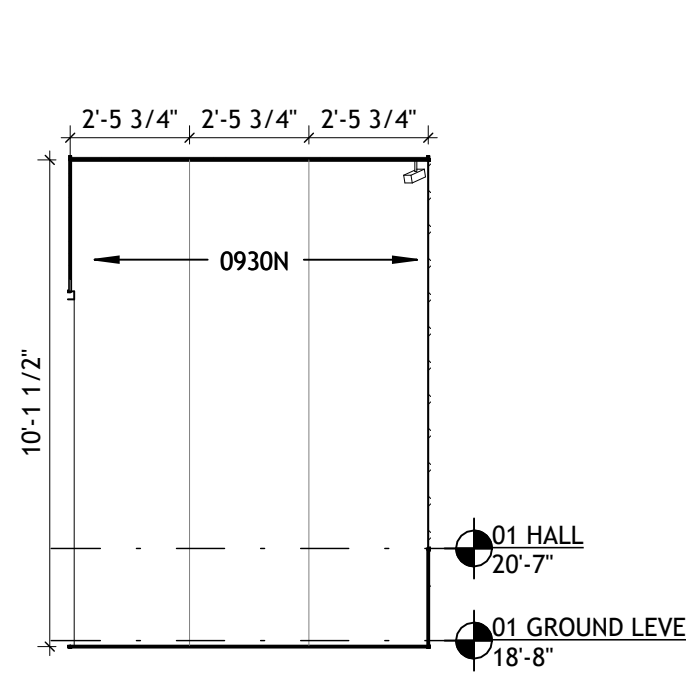


4 LEVEL 01 - VESTIBULE NORTH
1/4" = 1'-0"

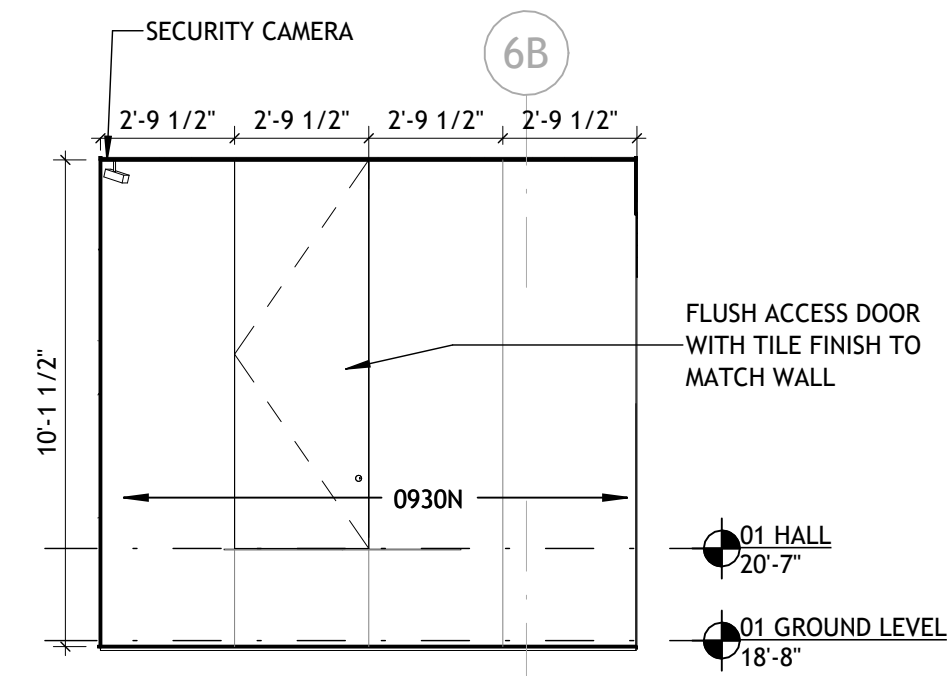

3 LEVEL 01 - VESTIBULE WEST
1/4" = 1'-0"



2 VESTIBULE TOWARDS DOOR

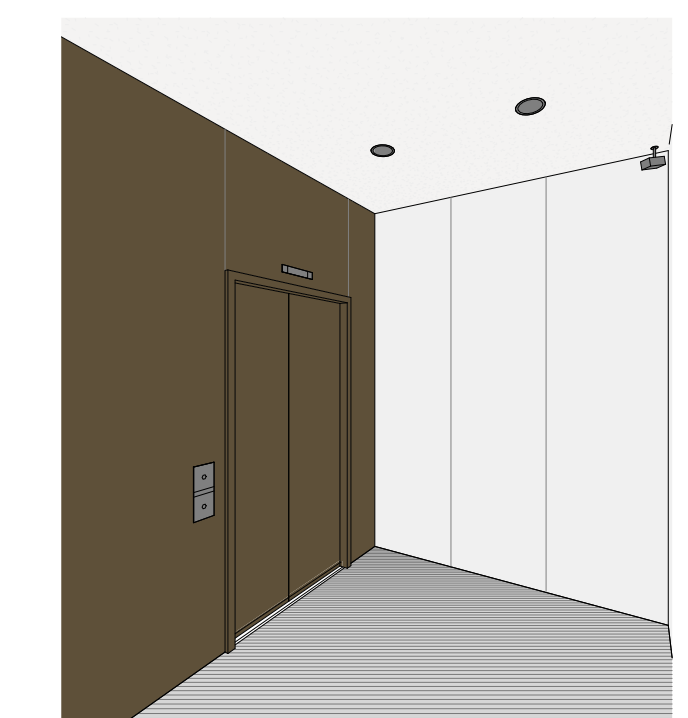

1 VESTIBULE TOWARDS ELEVATOR

No.	Description	Date
DWG ISSUE & REVISION HISTORY		

Stamp
NOT FOR CONSTRUCTION

Key Plan


Project Title:
BYSO - 235 Huntington Ave

Boston Youth Symphony Orchestras
235 Huntington Ave.
Boston MA

Drawing Title:
INTERIOR DETAILS

Project No: 96267.03 Scale: As indicated
Drawn By: NC
Checked By: -
Approved By: -
Date: 06/23/2022

Drawing No.
A6-02

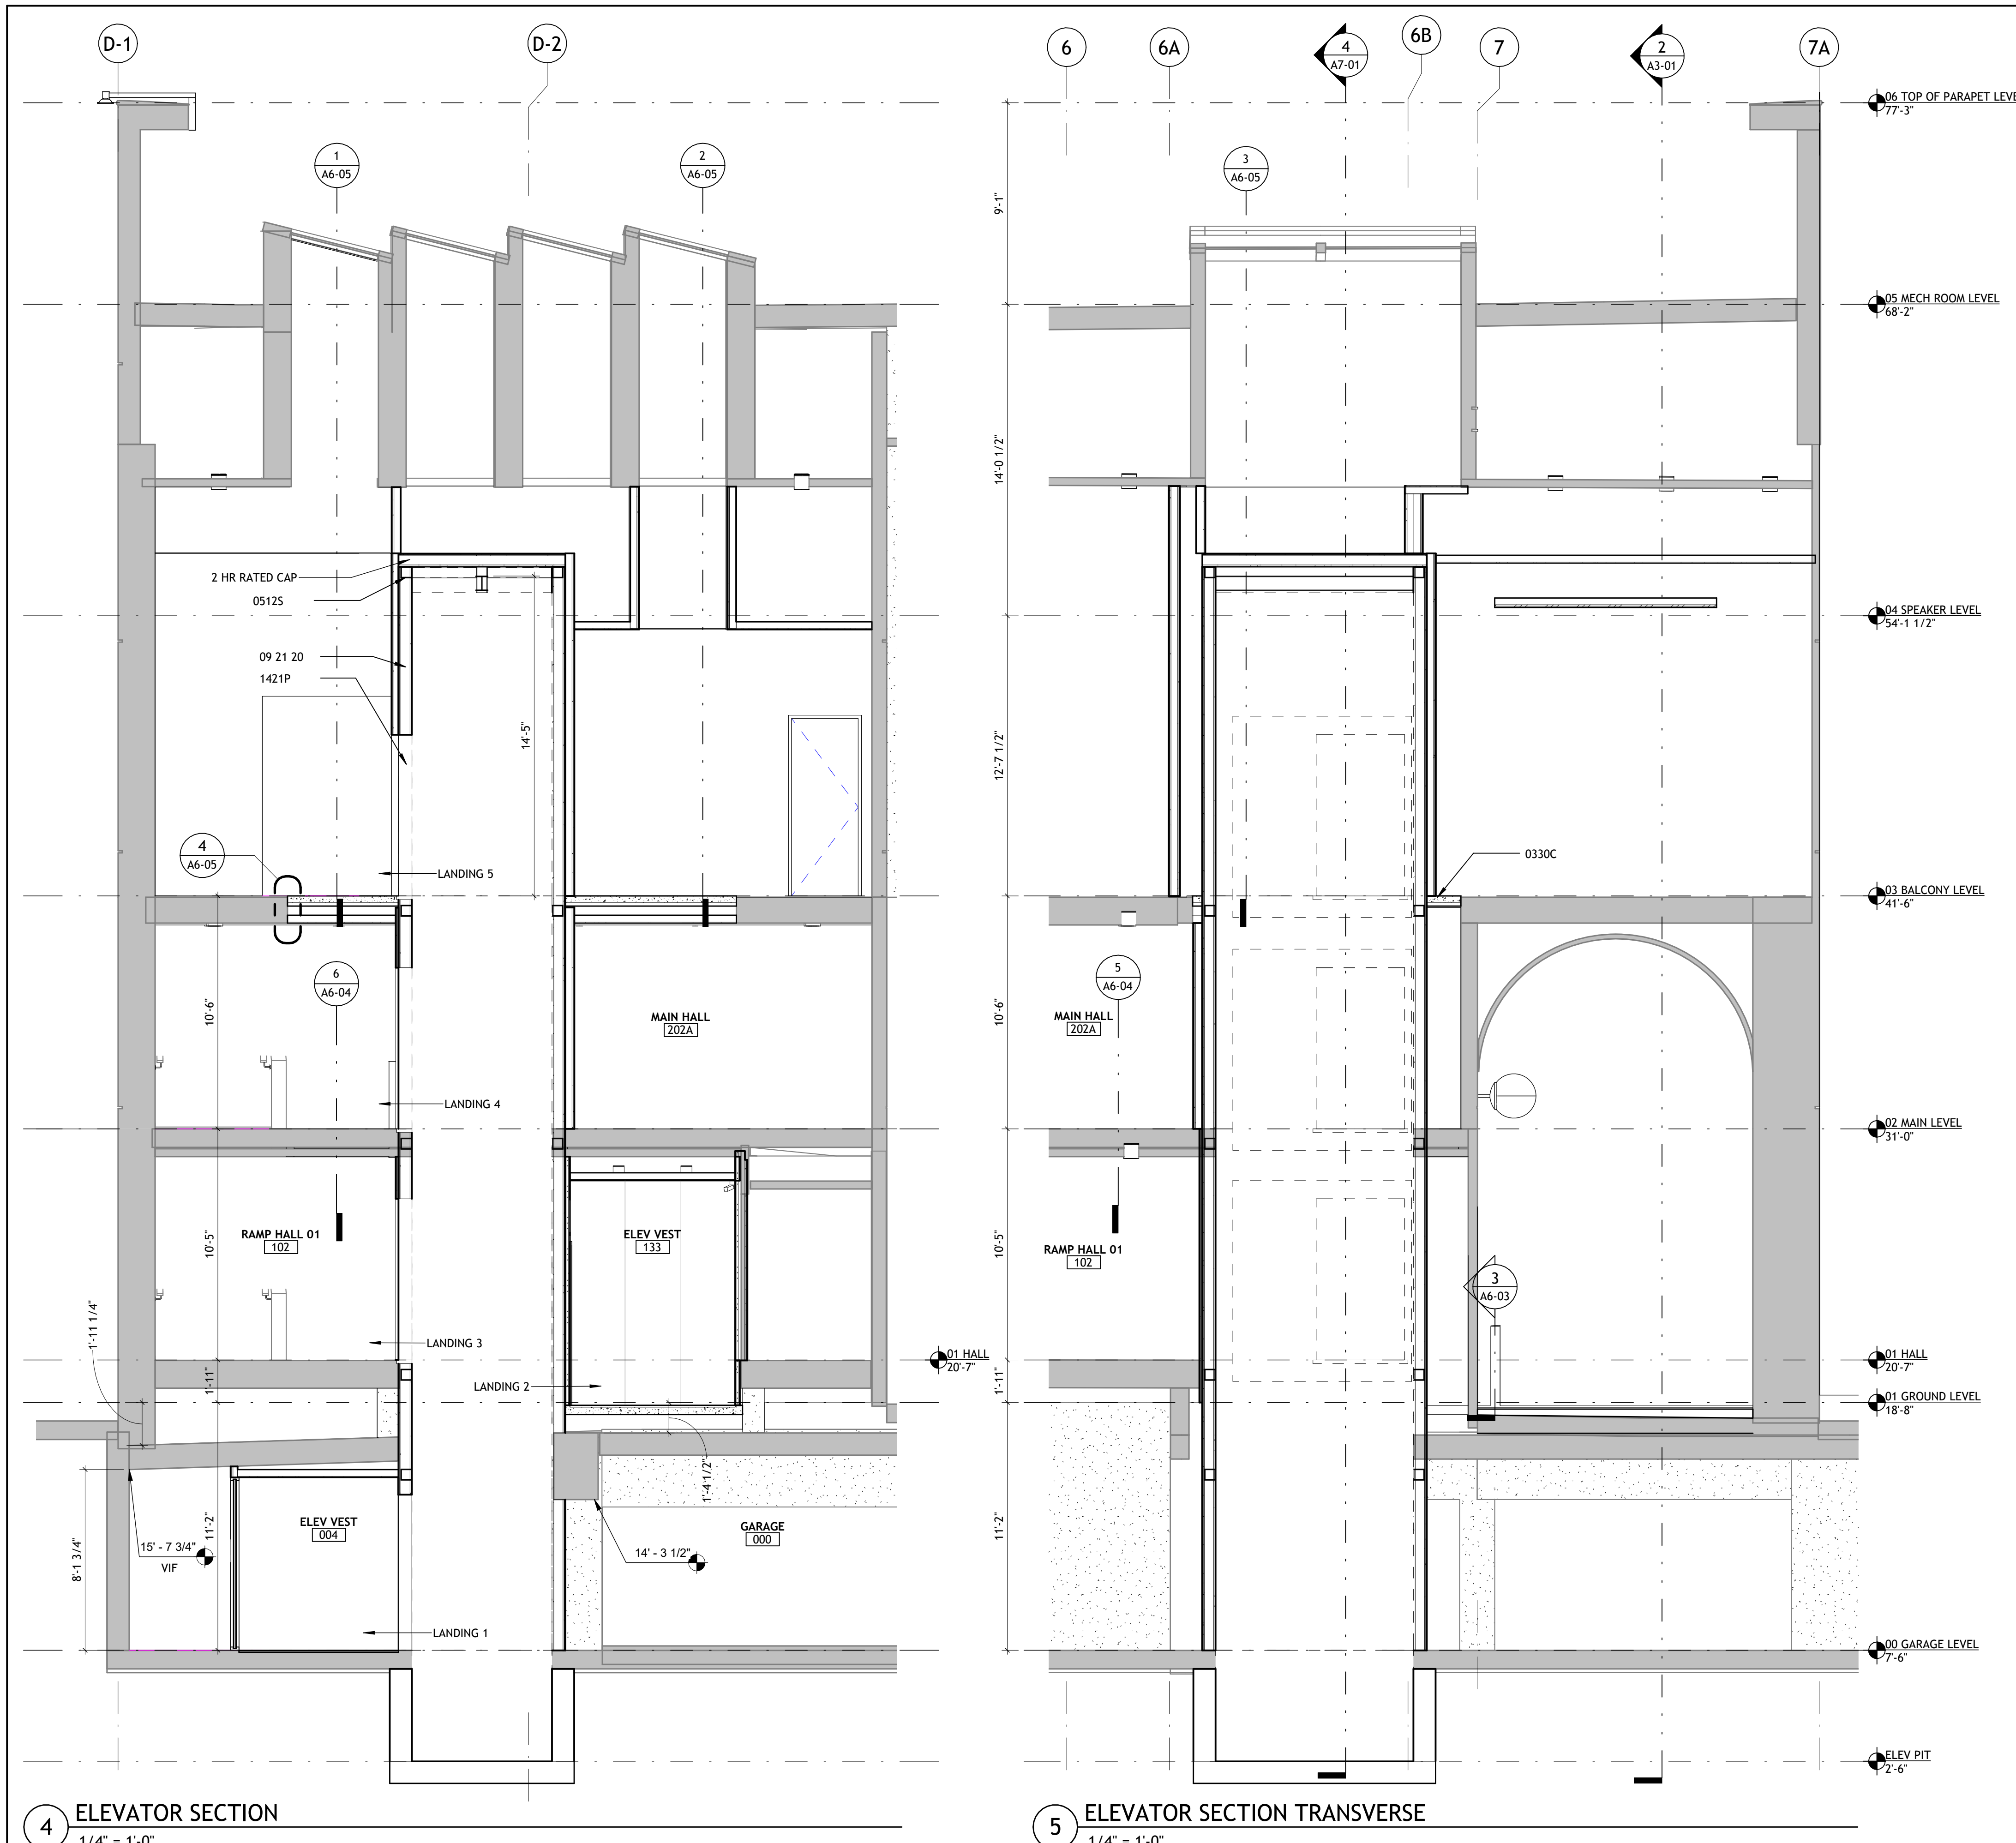

ELEVATOR SPECIFICATIONS

- 1421P ELEVATOR BOD:
 - MANUFACTURE: KONE
 - TYPE: MONOSPACE 500
 - CAPACITY: 2,500LB (IBC)
 - SPEED: 150 FPM
 - DOOR HEIGHT: 7'-0"
 - DOOR WIDTH: 42"
 - SHAFT SIZE: 8'-11" X 6'-3.75"
 - POWER SUPPLY: 480V
 - CAB: STRETCHER
 - TOTAL TRAVEL: 34'-0"
 - LANDINGS: 5
 - DOOR ORIENTATION: FRONT TO BACK
 - HOIST CLEAR OVERHEAD: 13'-0"
 - CAB FINISHES: BRUSHED STAINLESS

KEYNOTE LIST

09 21 20	SECTION 092120 - GYPSUM BOARD SHAFT-WALL ASSEMBLIES
0330C	CAST-IN-PLACE CONCRETE
0512S	STRUCTURAL STEEL
1421P	ELEVATOR: 3500# PASSENGER [SHAFTWAY 104-INCH W x 83-INCH D]



Structure
Odeh Engineers, Inc.
 332 Congress St, 6th Floor
 Boston, MA 02110
 TEL. 401.724.1771
 www.odehengineers.com

MEP/FP
Cosentini Associates
 101 Federal Street, Suite 600
 Boston, MA 02110
 TEL. 617.748.7800
 www.cosentini.com

Acoustics
Threshold Acoustics LLC
 141 West Jackson Boulevard, Suite 2080
 Chicago, Illinois 60604
 TEL. 312.386.1400
 www.thresholdacoustics.com

No.	Description	Date
DWG ISSUE & REVISION HISTORY		

Stamp
NOT FOR CONSTRUCTION

Key Plan

Project Title:
BYSO - 235 Huntington Ave
Boston Youth Symphony
Orchestras
 235 Huntington Ave.
 Boston MA


Drawing Title:
VERTICAL CIRCULATION

Project No: 96267.03 Scale: 1/4" = 1'-0"
 Drawn By: NC
 Checked By: -
 Approved By: -
 Date: 06/23/2022

Drawing No.
A7-01

4 ELEVATOR SECTION
 1/4" = 1'-0"

5 ELEVATOR SECTION TRANSVERSE
 1/4" = 1'-0"

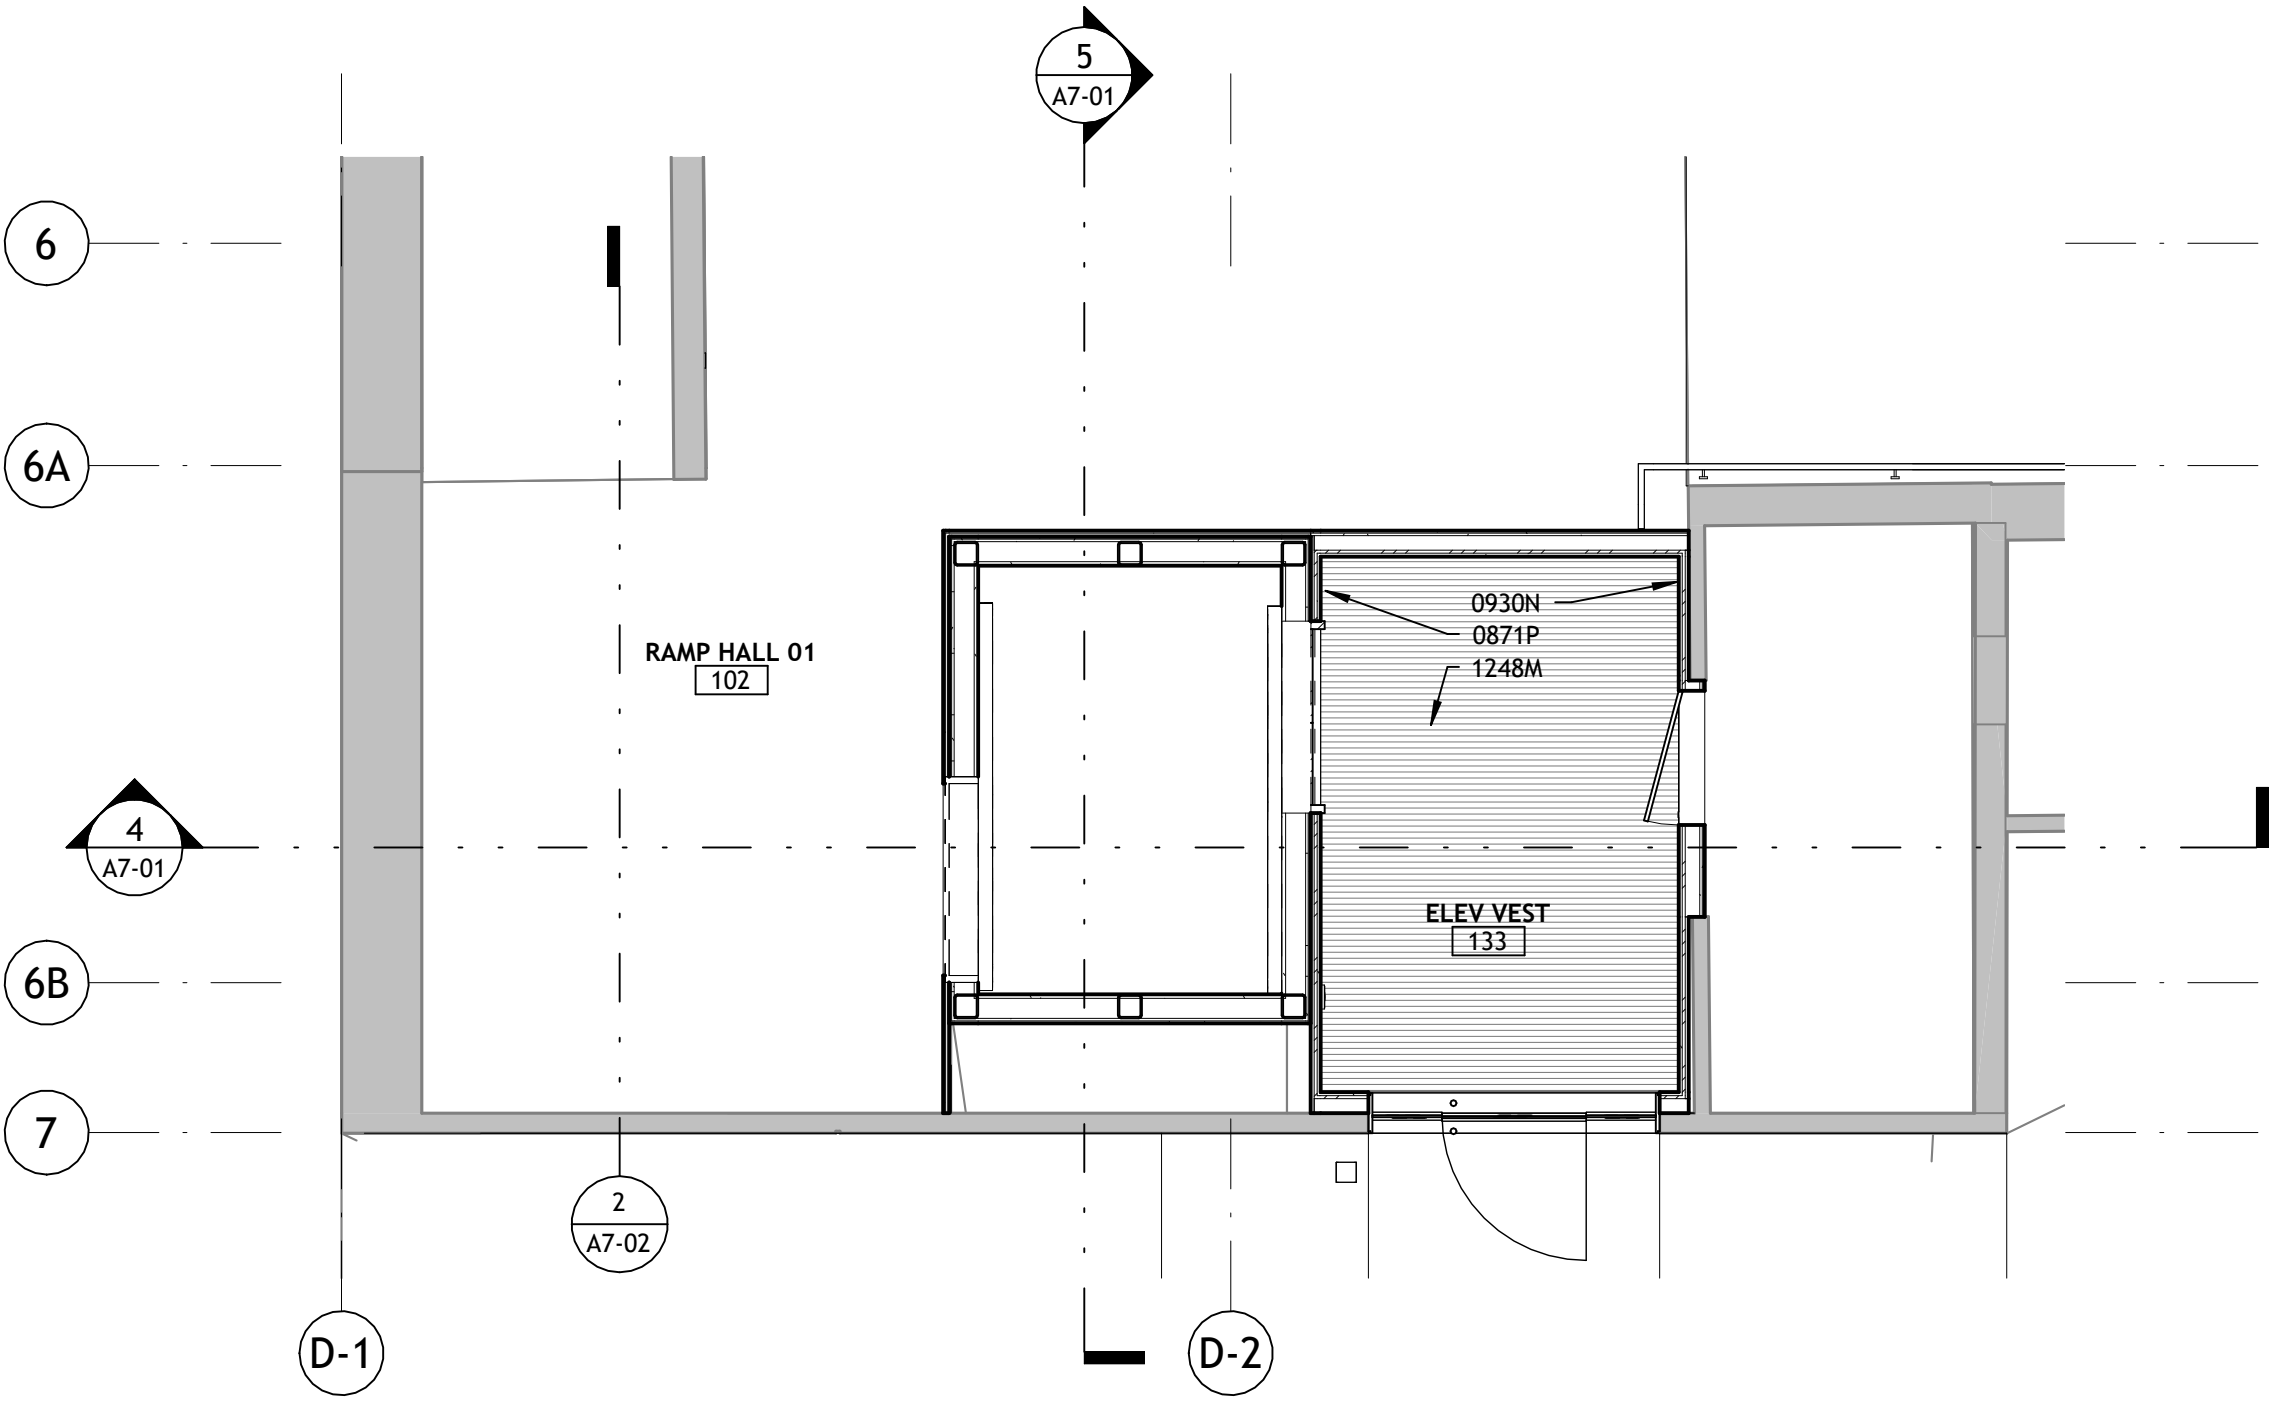

1 01 GROUND LEVEL - VESTIBULE
1/4" = 1'-0"


KEYNOTE LIST	
0871P	ANODIZED BRONZE PANEL SYSTEM
0930N	PORCELAIN TILE PANEL
1248M	ENTRANCE FLOOR MAT



2 TOWARDS DOOR




3 TOWARDS ELEVATOR

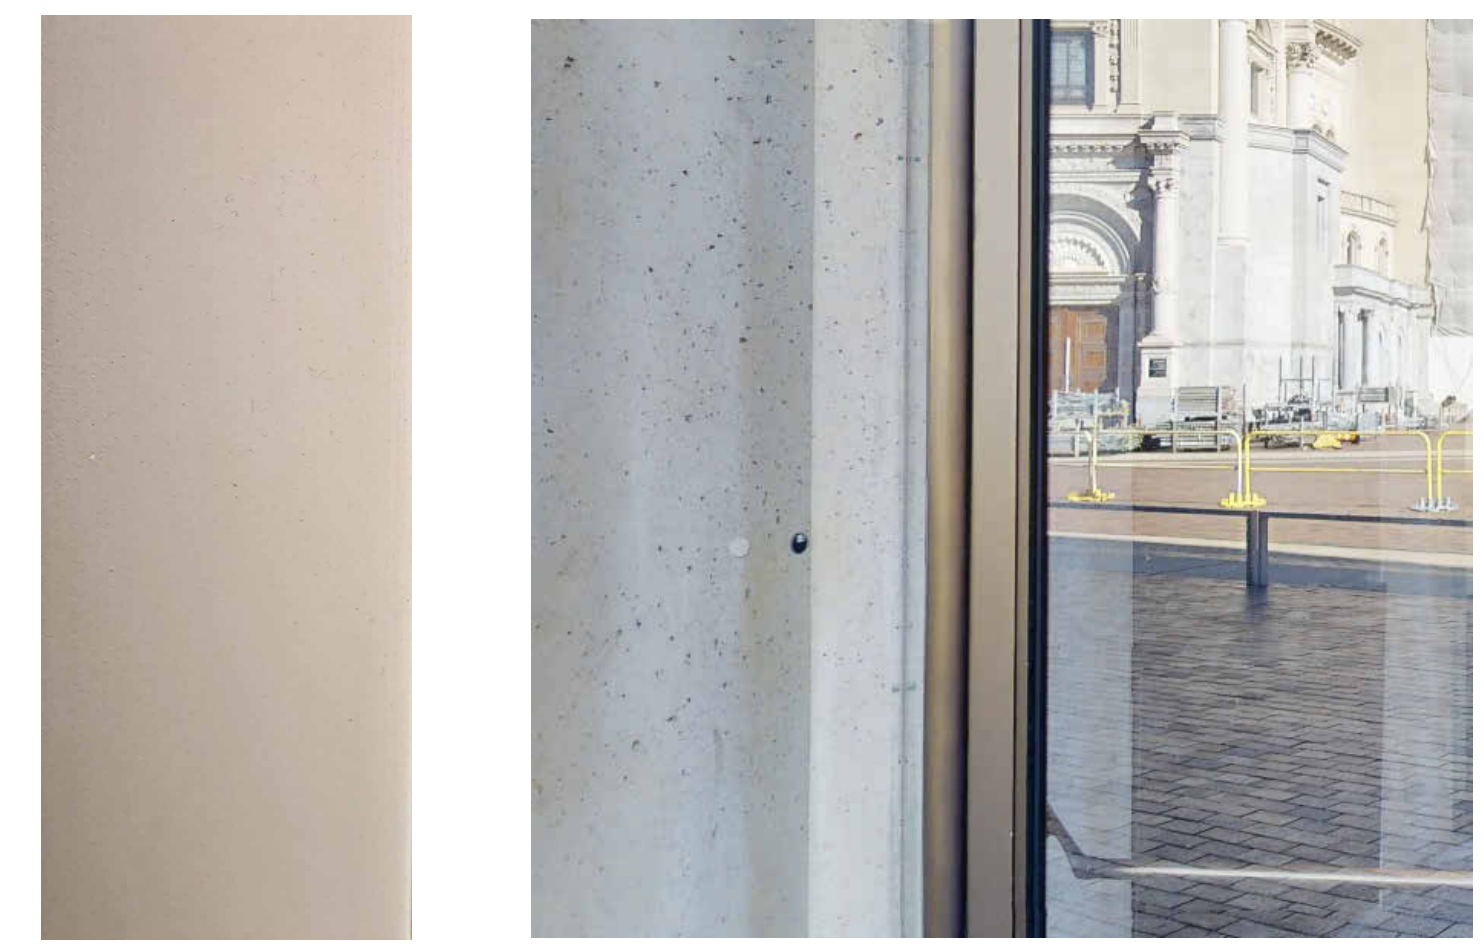

ENTRANCE ALUMINUM BRONZE ANODIZED FINISH

0841T

Finish of new entrance system to match existing entrances at 235 Huntington Ave, including bronze finish of door hardware.

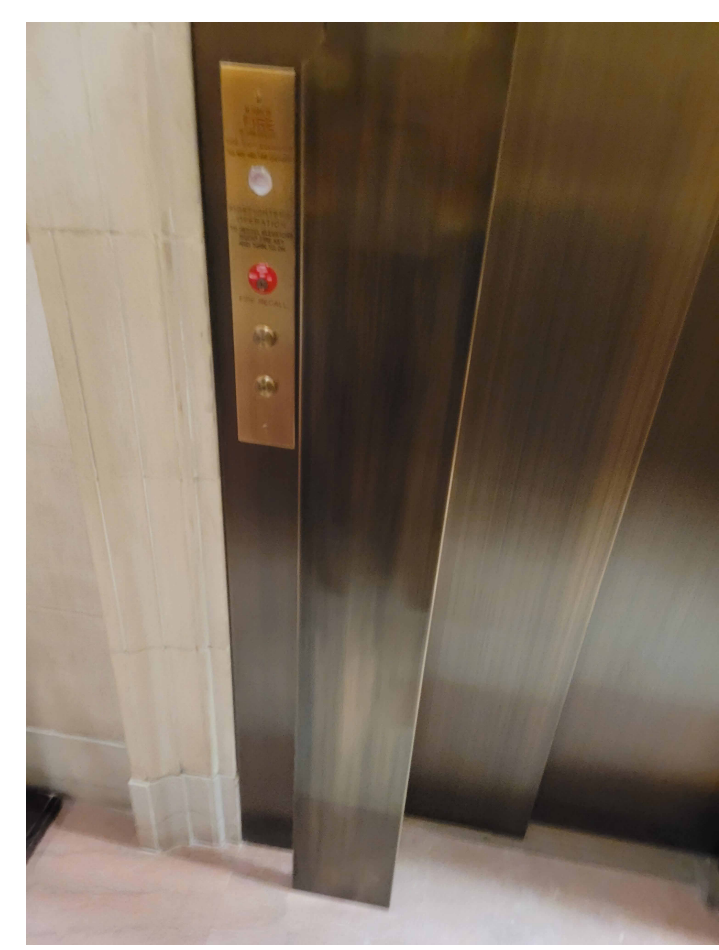

ELEVATOR METAL PANEL - BRUSHED BRONZE

0871P

Sasaki Coordinating with Fingold Alexander Architects to match specifications for Brushed Bronze Finish. FAA is sharing product data from their construction process including approved submittal information. FAA is the design architect of the elevator project at the Mother Church.



LARGE FORMAT PORCELAIN WALL TILE

0930N

Large Format Porcelain Tile to be used as the wall finish in the elevator vestibule.



Examples of Large Format Porcelain Tile installations.

Structure
Odeh Engineers, Inc.
332 Congress St, 6th Floor
Boston, MA 02110
TEL. 401.724.1771
www.odehengineers.com

MEP/FP
Cosentini Associates
101 Federal Street, Suite 600
Boston, MA 02110
TEL. 617.748.7800
www.cosentini.com

Acoustics
Threshold Acoustics LLC
141 West Jackson Boulevard, Suite 2080
Chicago, Illinois 60604
TEL. 312.386.1400
www.thresholdacoustics.com

No.	Description	Date
DWG ISSUE & REVISION HISTORY		

Stamp
NOT FOR CONSTRUCTION

Key Plan

Project Title:
BYSO - 235 Huntington Ave
Boston Youth Symphony Orchestras
235 Huntington Ave.
Boston MA

Drawing Title:
VESTIBULE FINISHES

Project No: **96267.03** Scale: 1/4" = 1'-0"
Drawn By: **NC**
Checked By: -
Approved By: -
Date: **06/23/2022**

Drawing No. **PR-12**