

107 CHESTNUT STREET

UNIT 2, BOSTON, MASSACHUSETTS

GARDEN TRELIS

Schedule of Drawings

NOVEMBER 10, 2022



Pauli & Uribe Architects LLC
Architect

121 Mount Vernon Street | Boston, MA 02108
617-221-0954 Office


PROJECT SUMMARY:

- INSTALL NEW TRELIS AT 107 CHESTNUT STREET GARDEN WALL. TOP PORTION OF NEW TRELIS ABOVE EXISTING MASONRY WALL IS VISIBLE FROM DAVID G MUGAR WAY.

DRAWING INDEX:

Sht. No.	Title
T-00	TITLE SHEET & EXISTING PHOTOGRAPHS
EC-1	EXISTING CONDITIONS GARDEN PLAN
EC-2	EXISTING CONDITIONS GARDEN ELEVATIONS
A-1	PROPOSED GARDEN PLAN
A-2	PROPOSED GARDEN ELEVATIONS
A-3	PROPOSED GARDEN SECTION & DETAILS

LOCATION MAP:

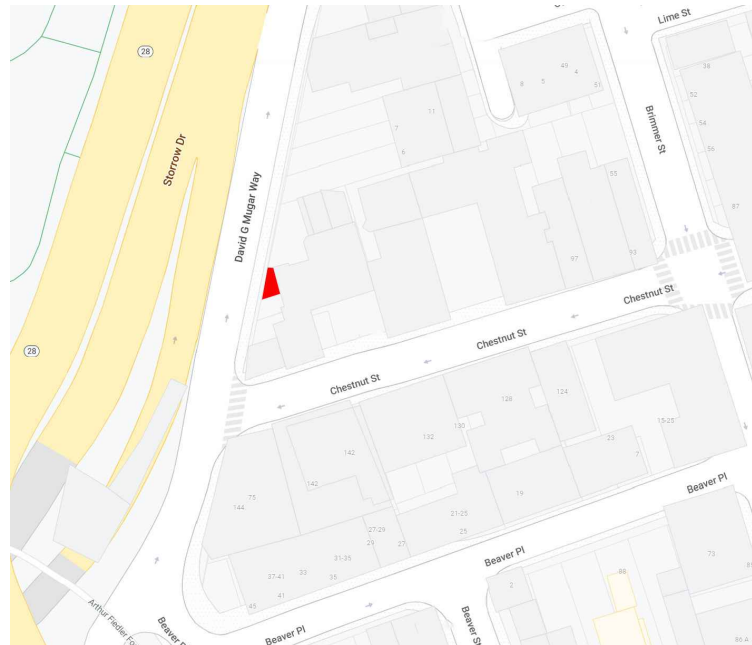


1 PHOTO VIA DAVID G MUGAR WAY




2 PHOTO VIA DAVID G MUGAR WAY




3 PHOTO VIA DAVID G MUGAR WAY

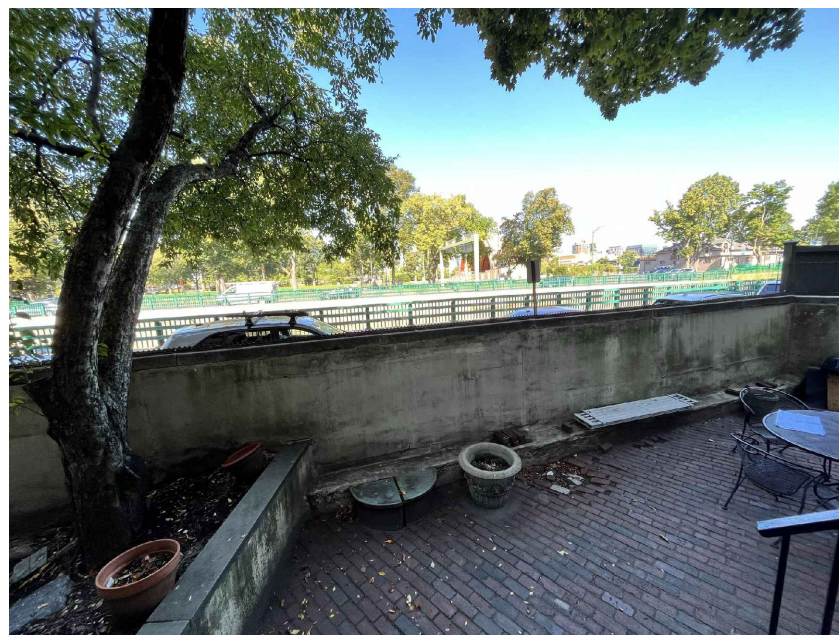


4 PHOTO VIA 107 CHESTNUT STREET GARDEN

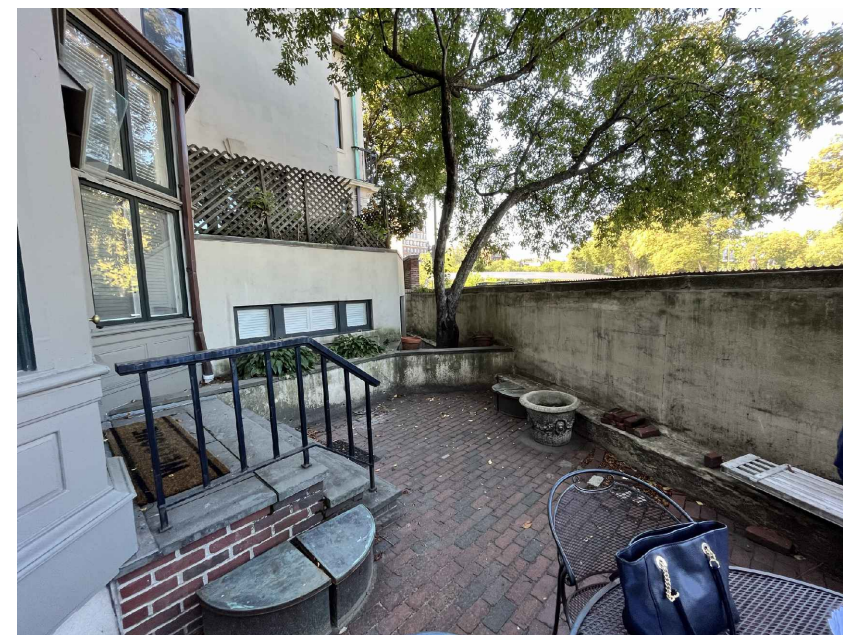


5 PHOTO VIA 107 CHESTNUT STREET GARDEN

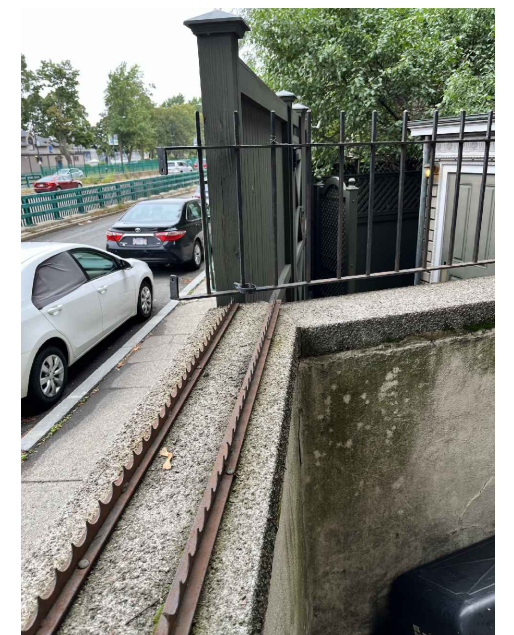

6 PHOTO VIA DAVID G MUGAR WAY

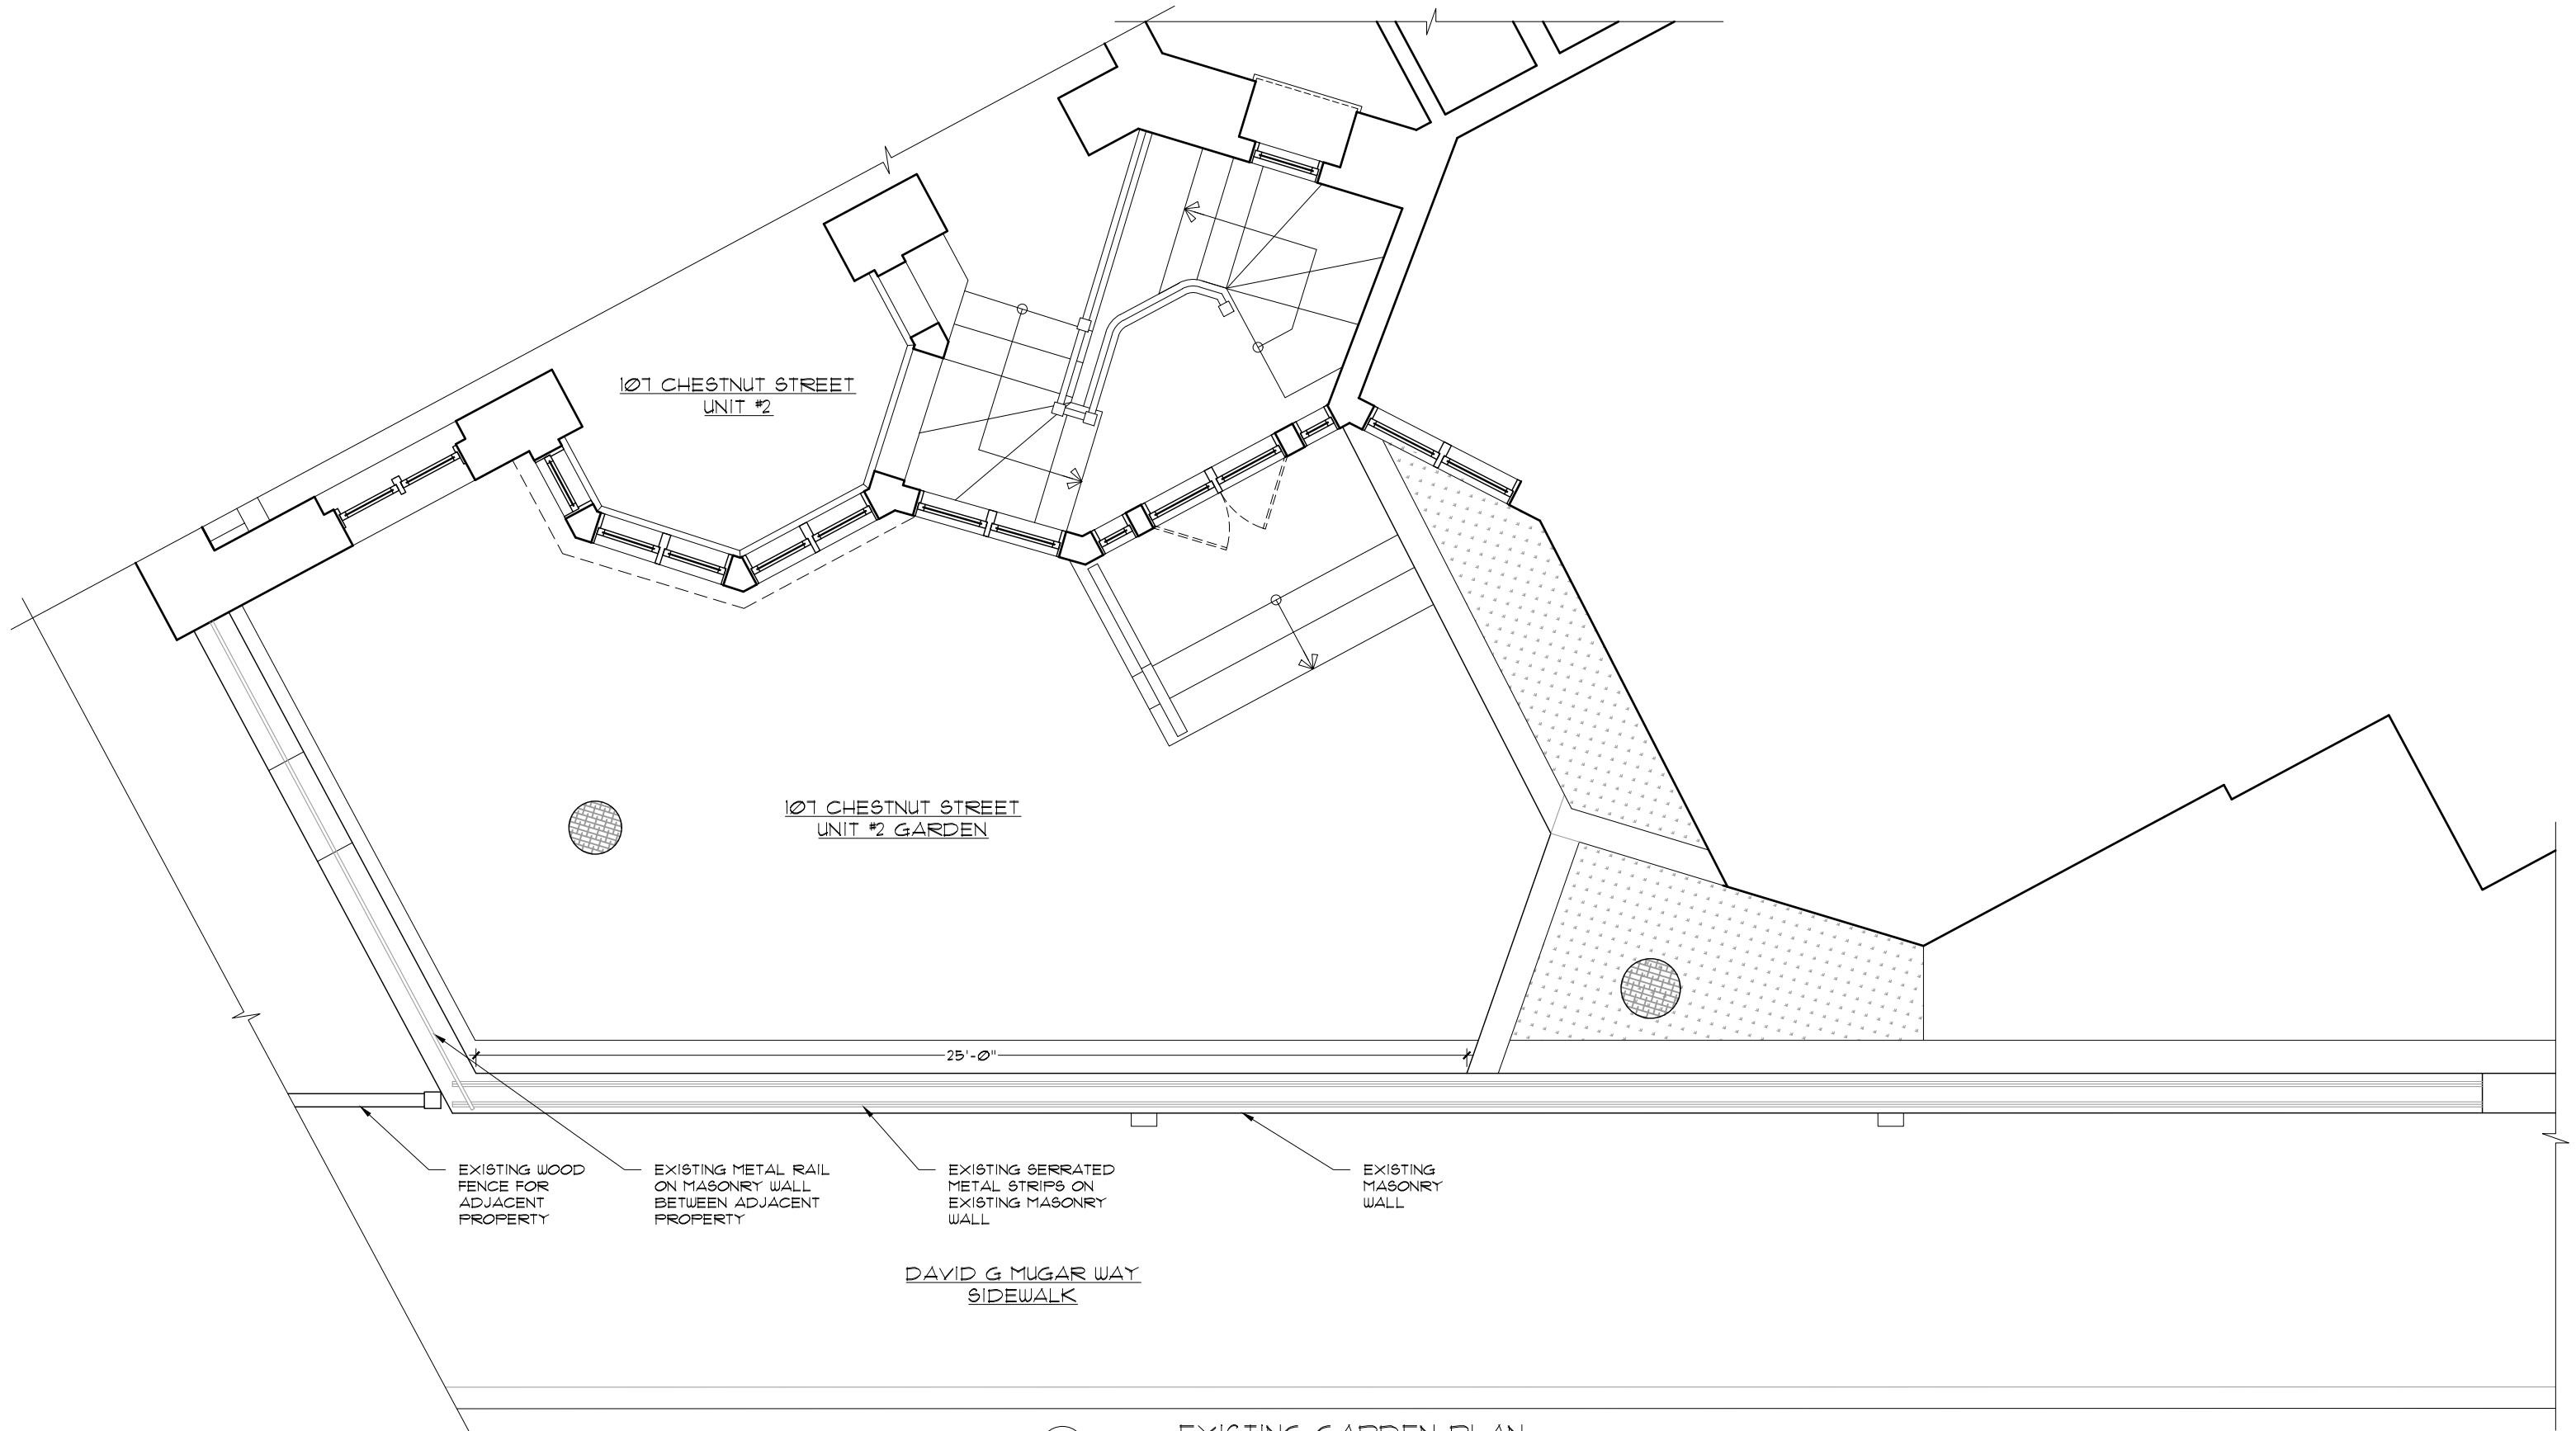

① EXISTING GARDEN PLAN
 FULL: 1/2" = 1'-0", HALF: 1/4" = 1'-0"

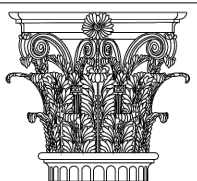


PAULI & URIBE
ARCHITECTS LLC
 Classic Architecture
 Interior Design
 121 Mount Vernon Street
 Boston, Massachusetts, 02108
 617 227 0954 • www.pauli-uribe.com

107 CHESTNUT STREET
 UNIT 2, BOSTON, MA 02108




SHEET TITLE:
 EXISTING CONDITIONS
 GARDEN PLAN
 DATE: NOVEMBER 10, 2022
 SCALE: AS NOTED
 DRAWN: JGUR & RJP
 CHECKED: JGUR & MZF


SHEET NO.
 EC-1

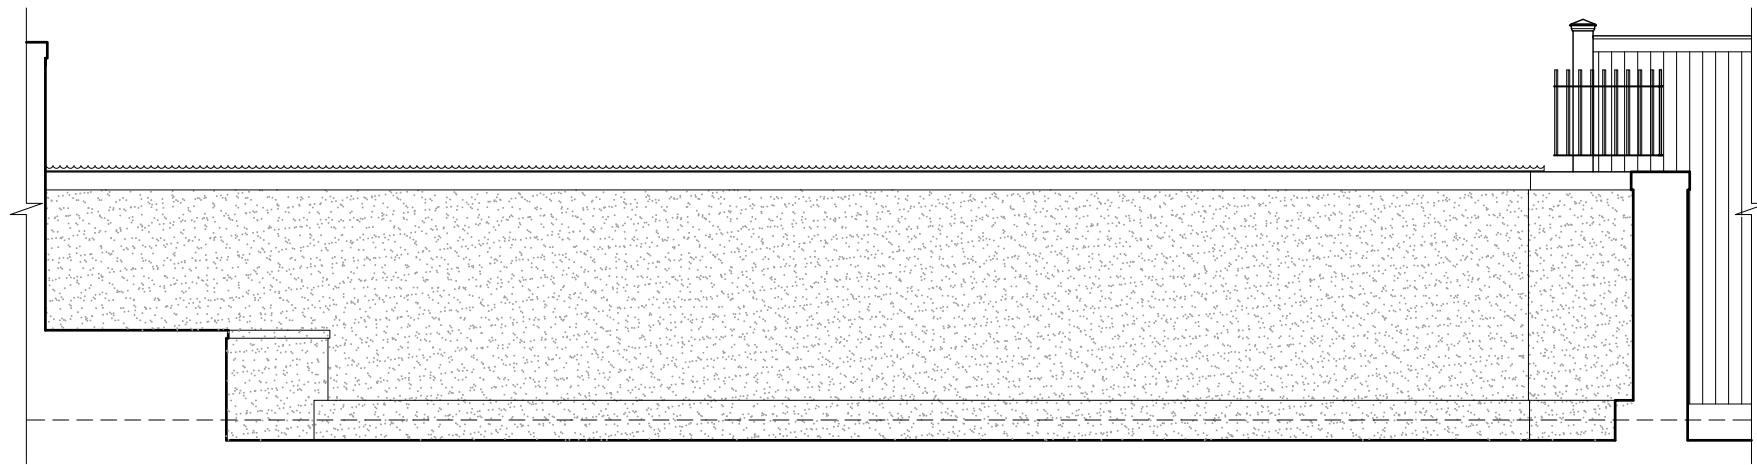

2 EXISTING GARDEN WALL ELEVATION - INTERIOR
 FULL: 1/2" = 1'-0", HALF: 1/4" = 1'-0"

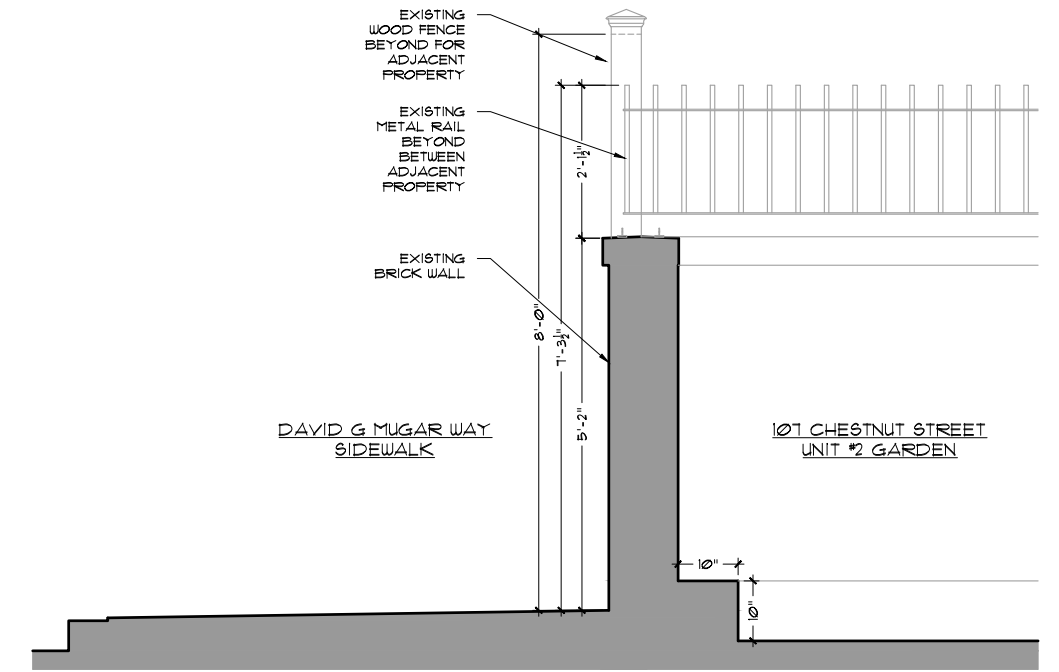

3 EXISTING GARDEN WALL SECTION
 FULL: 3/4" = 1'-0", HALF: 3/8" = 1'-0"

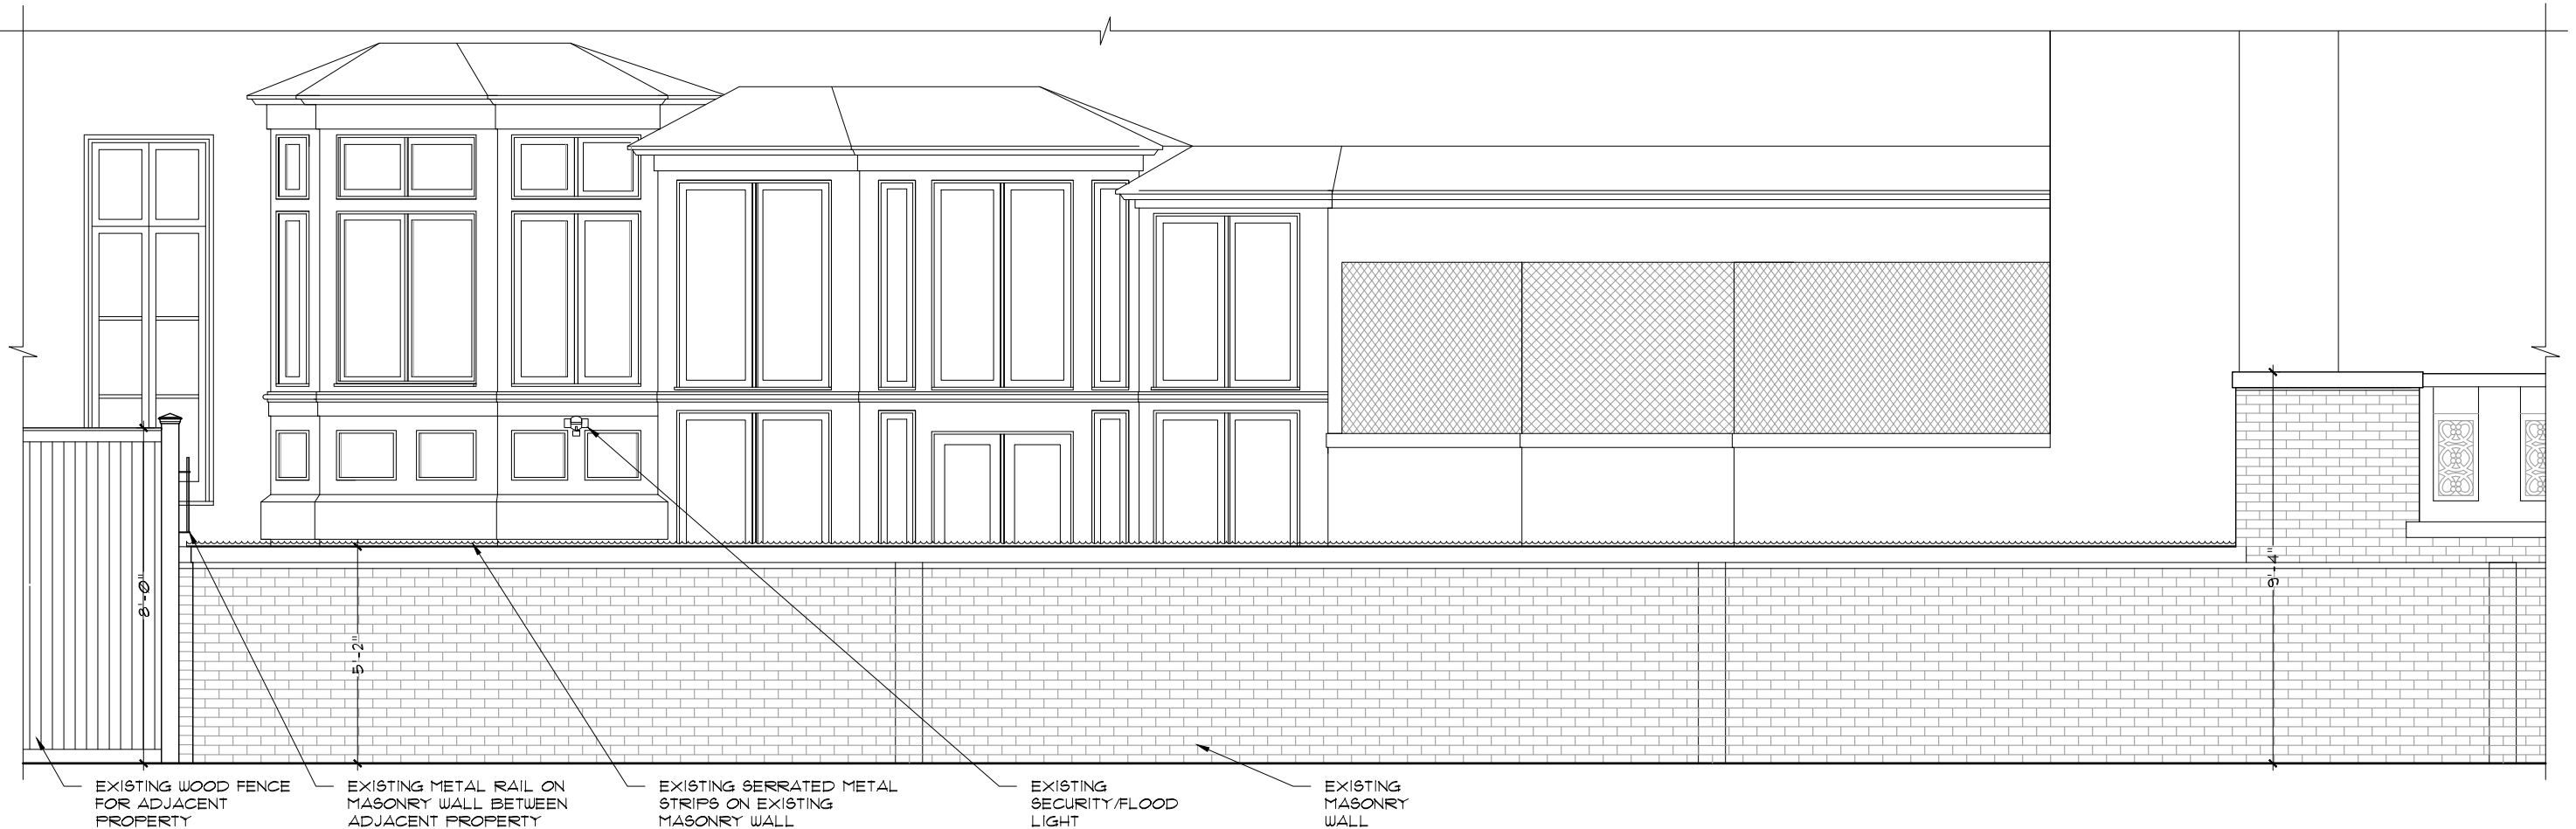

1 EXISTING GARDEN WALL ELEVATION - EXTERIOR
 FULL: 1/2" = 1'-0", HALF: 1/4" = 1'-0"


PAULI & URIBE ARCHITECTS LLC
 Classic Architecture Interior Design
 121 Mount Vernon Street
 Boston, Massachusetts, 02108
 617.227.0954 • www.pauli-uribe.com

107 CHESTNUT STREET
 UNIT 2, BOSTON, MA 02108


SHEET TITLE:
 EXISTING CONDITIONS
 GARDEN ELEVATIONS &
 SECTION
 DATE: NOVEMBER 10, 2022
 SCALE: AS NOTED
 DRAWN: JGUR & RJP
 CHECKED: JGUR & MZF

SHEET NO.

EC-2

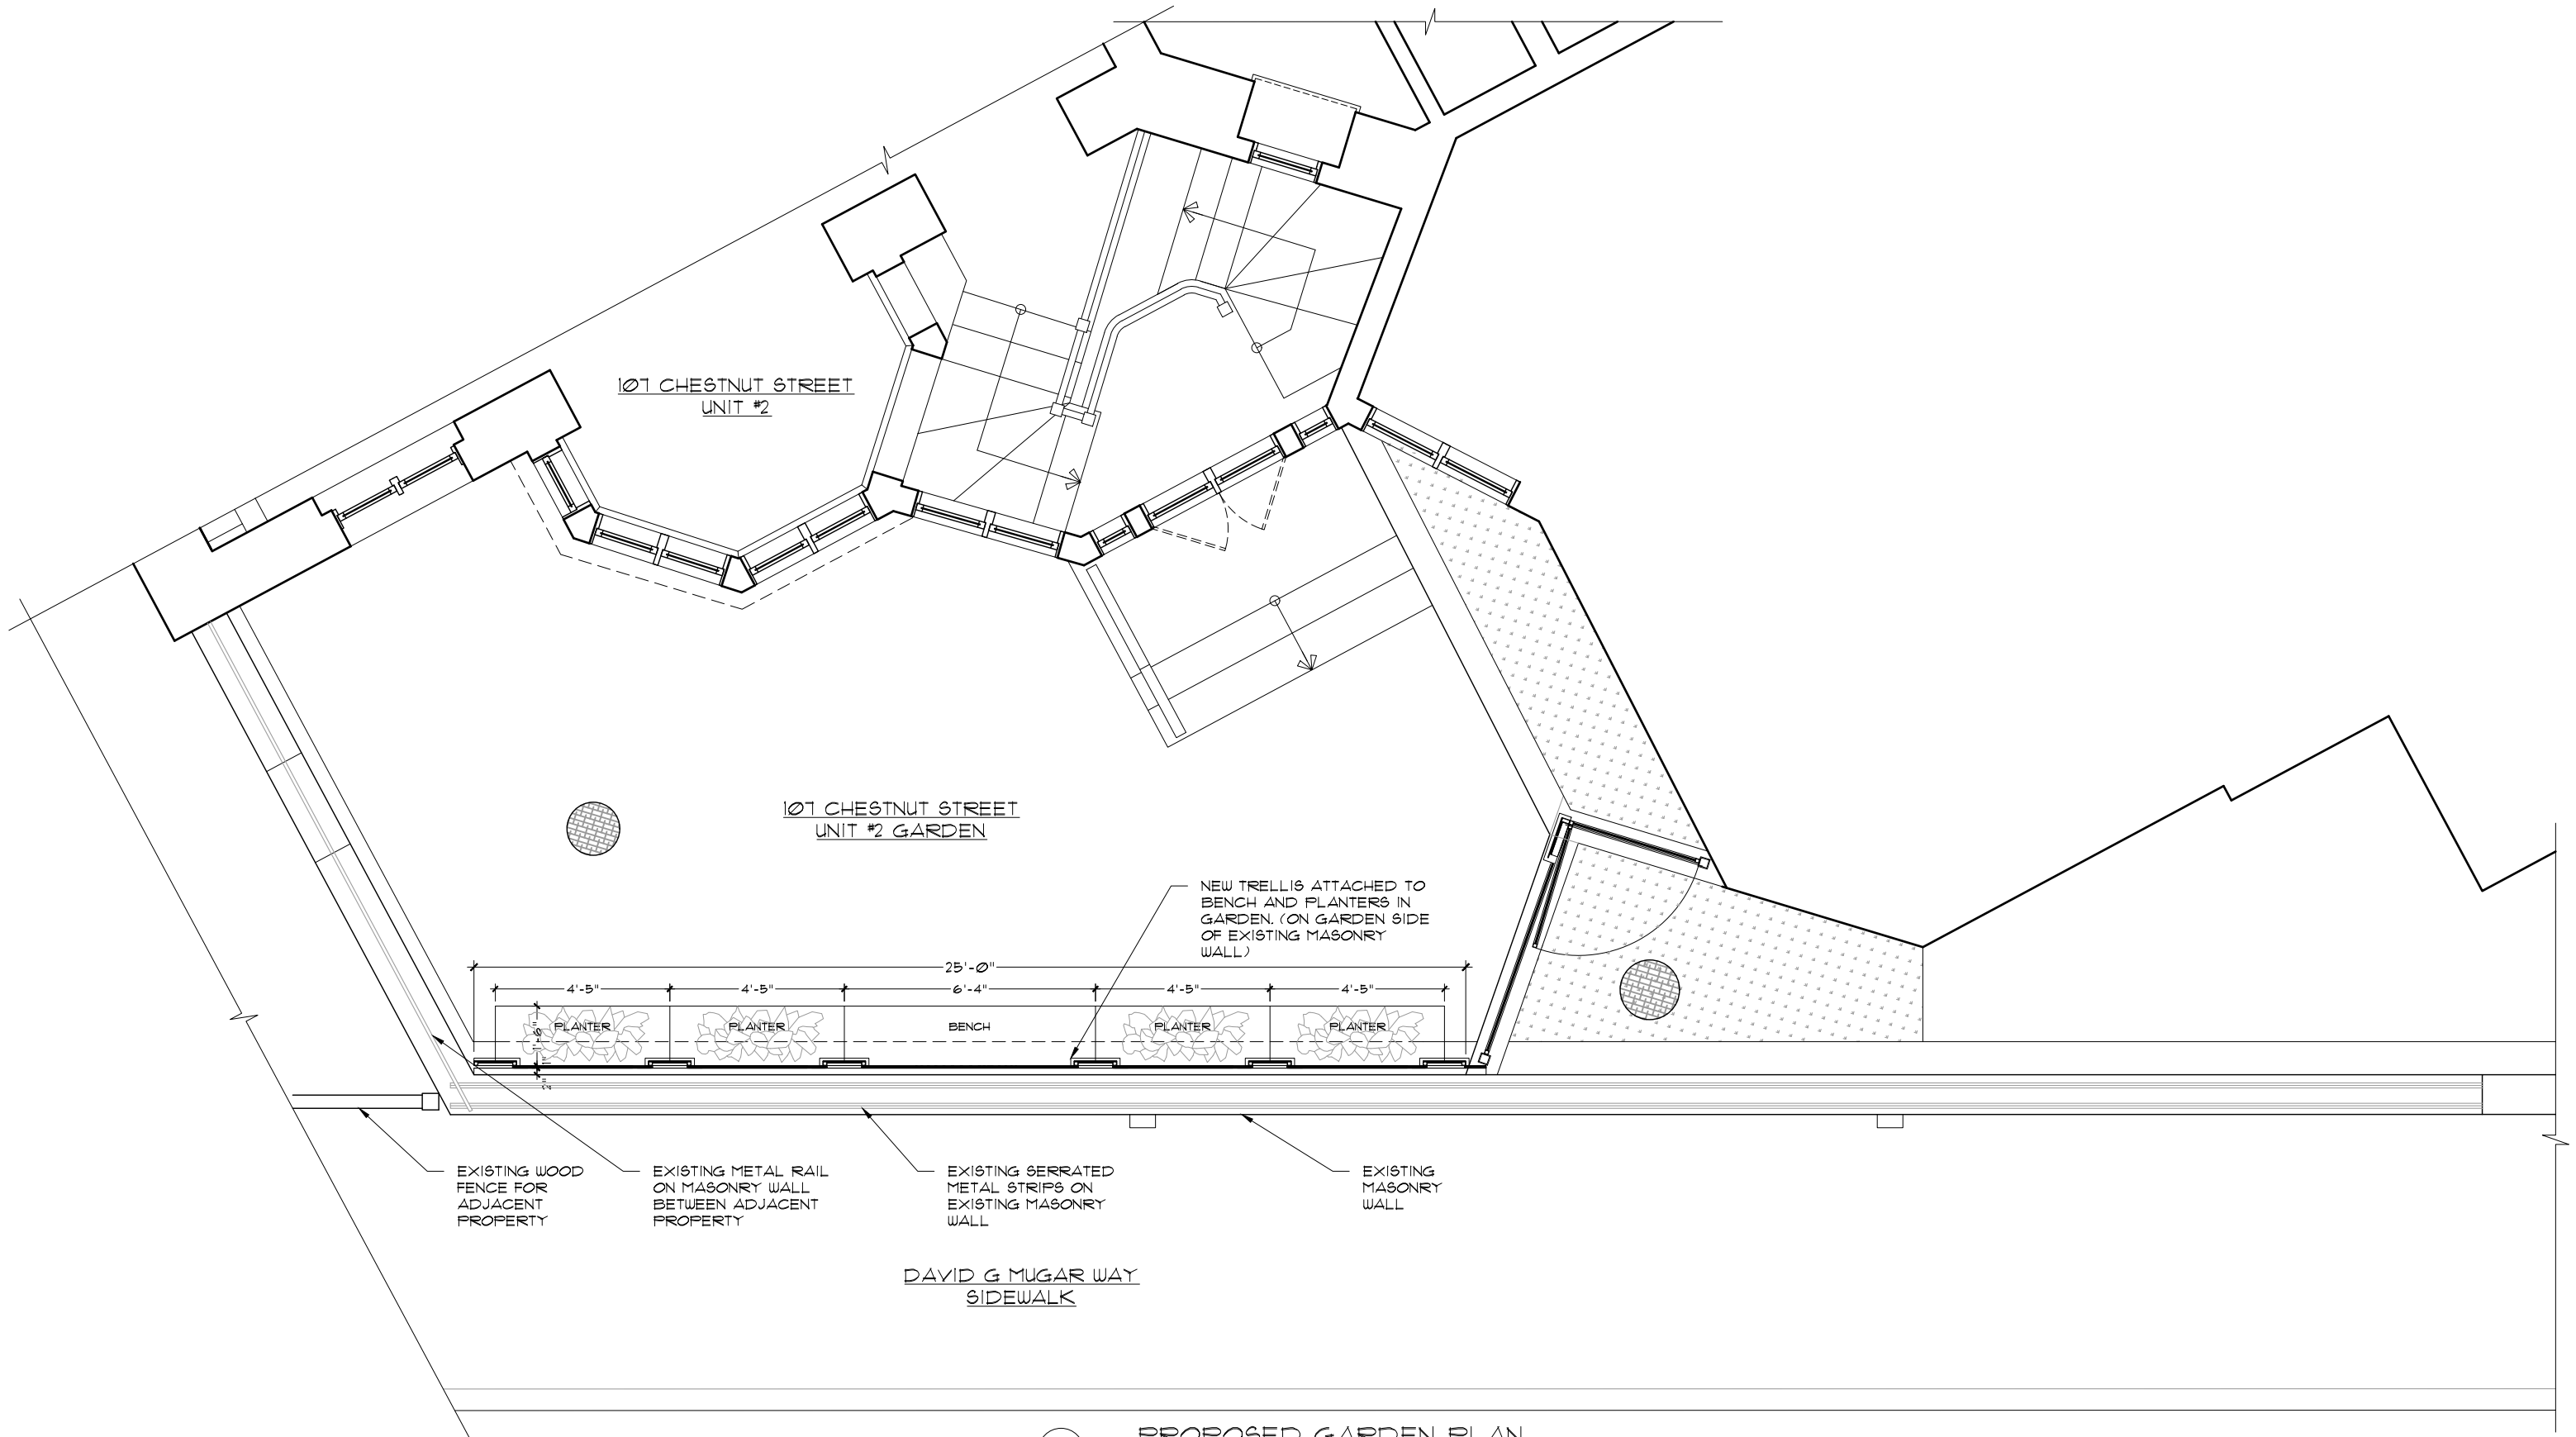

1 PROPOSED GARDEN PLAN
 FULL: 1/2" = 1'-0", HALF: 1/4" = 1'-0"

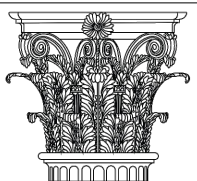


PAULI & URIBE
ARCHITECTS LLC
 Classic Architecture
 Interior Design
 121 Mount Vernon Street
 Boston, Massachusetts, 02108
 617.227.0954 • www.pauli-uribe.com

107 CHESTNUT STREET
 UNIT 2, BOSTON, MA 02108




SHEET TITLE:
 PROPOSED
 GARDEN PLAN
 DATE: NOVEMBER 10, 2022
 SCALE: AS NOTED
 DRAWN: JGUR & RJP
 CHECKED: JGUR & MZF


SHEET NO.
 A-1

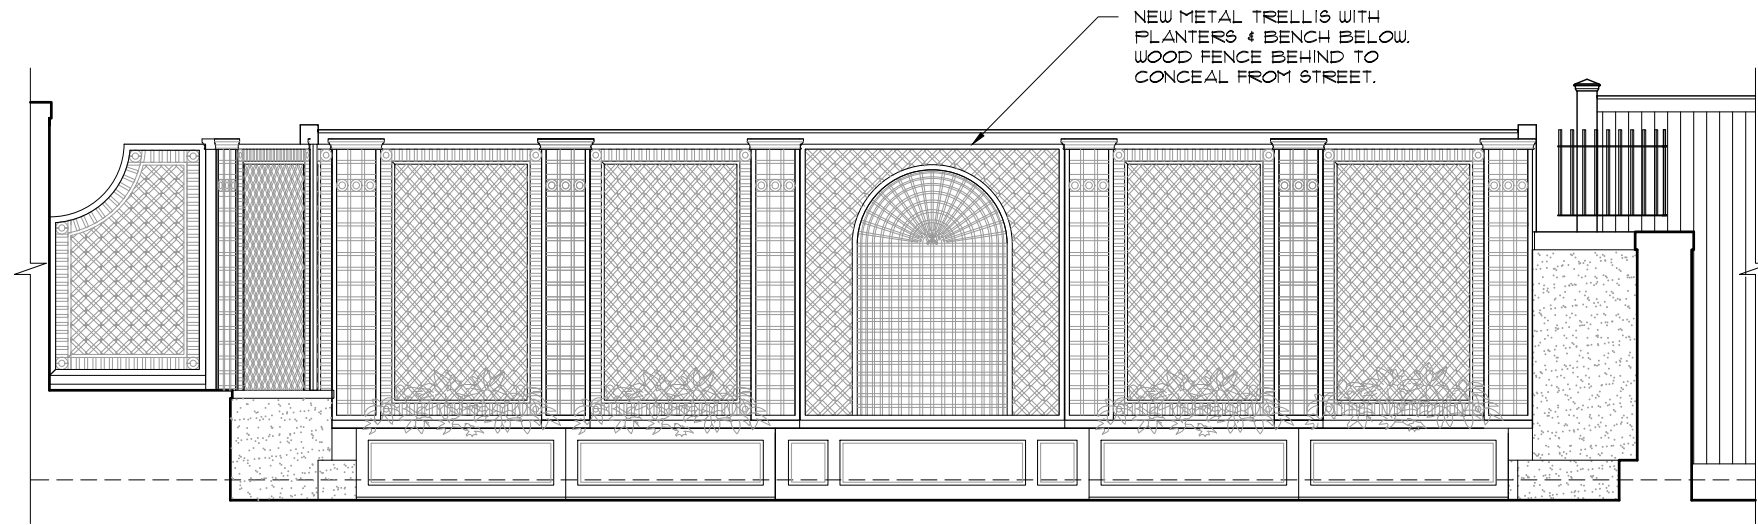

2 PROPOSED GARDEN WALL ELEVATION - INTERIOR
 FULL: 1/2" = 1'-0", HALF: 1/4" = 1'-0"

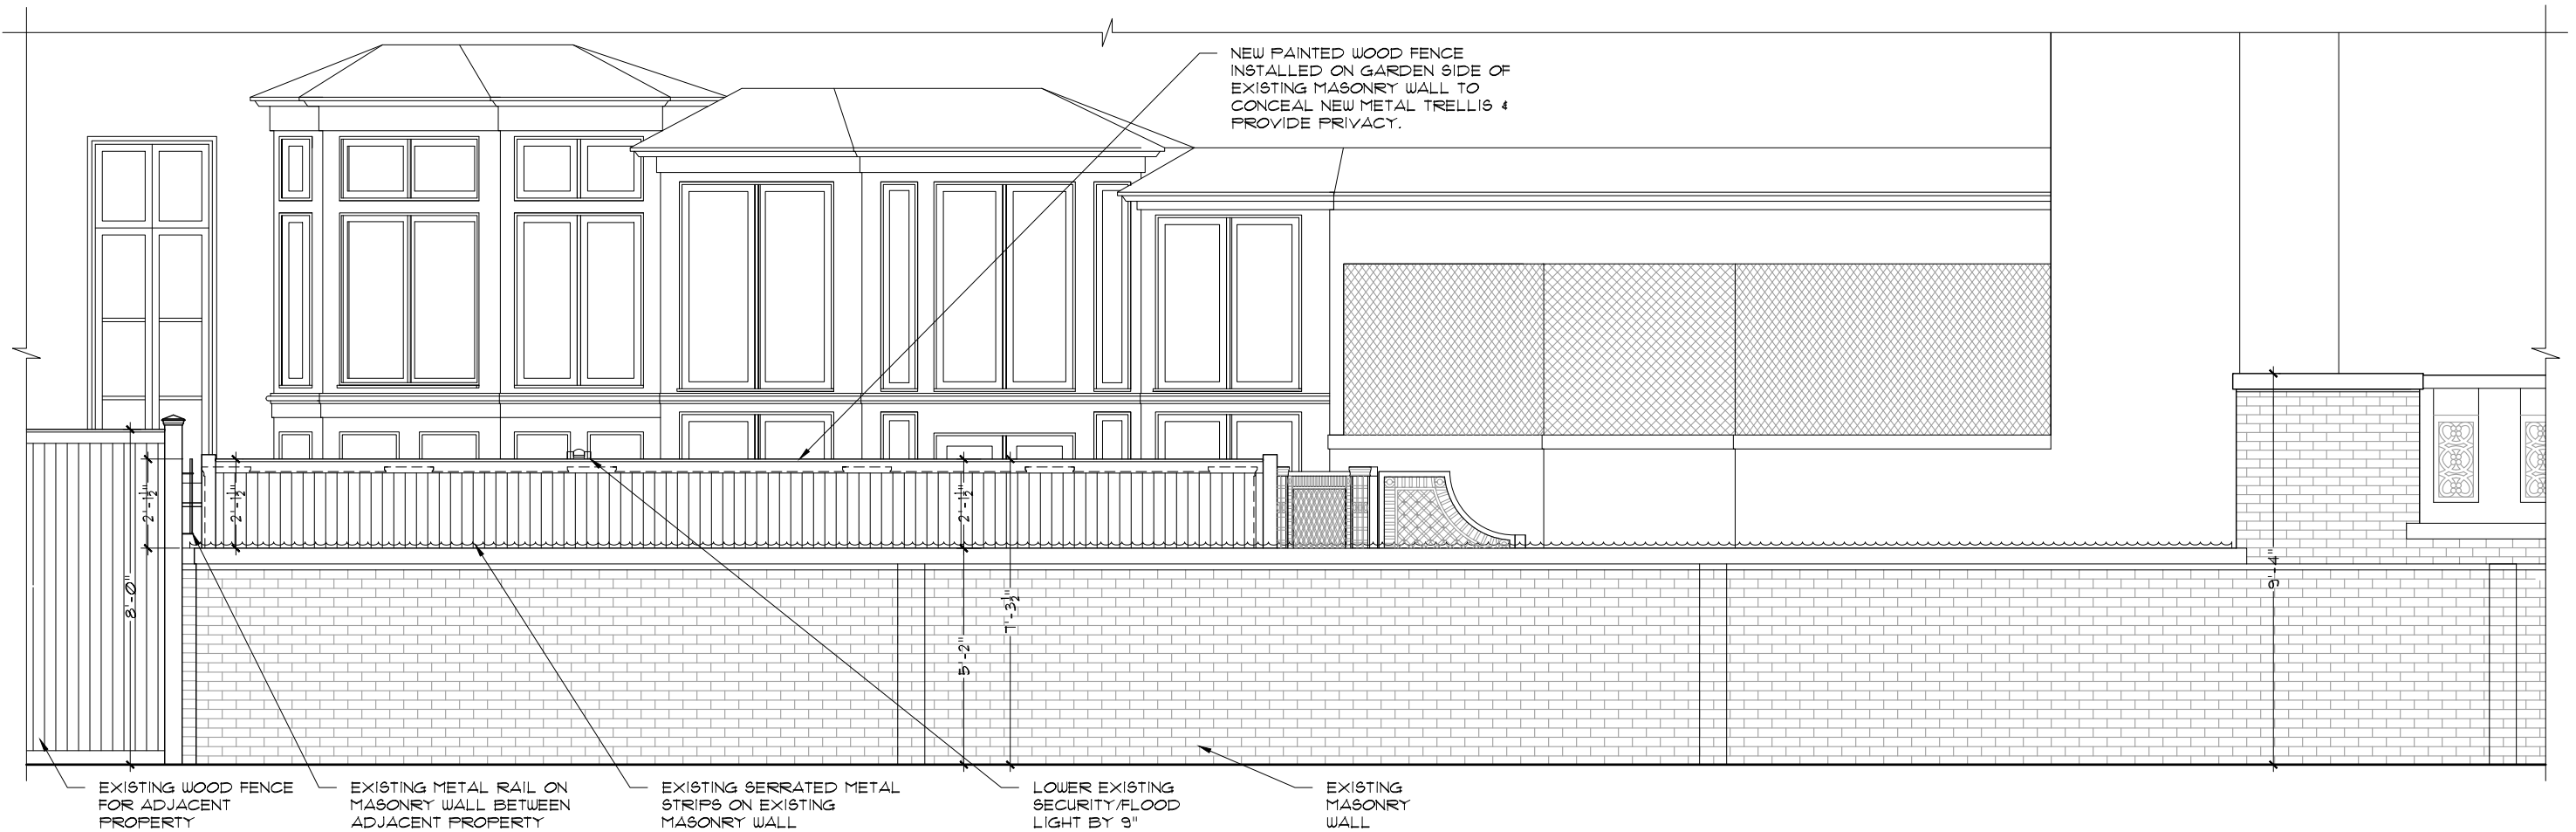

1 PROPOSED GARDEN WALL ELEVATION - EXTERIOR
 FULL: 1/2" = 1'-0", HALF: 1/4" = 1'-0"

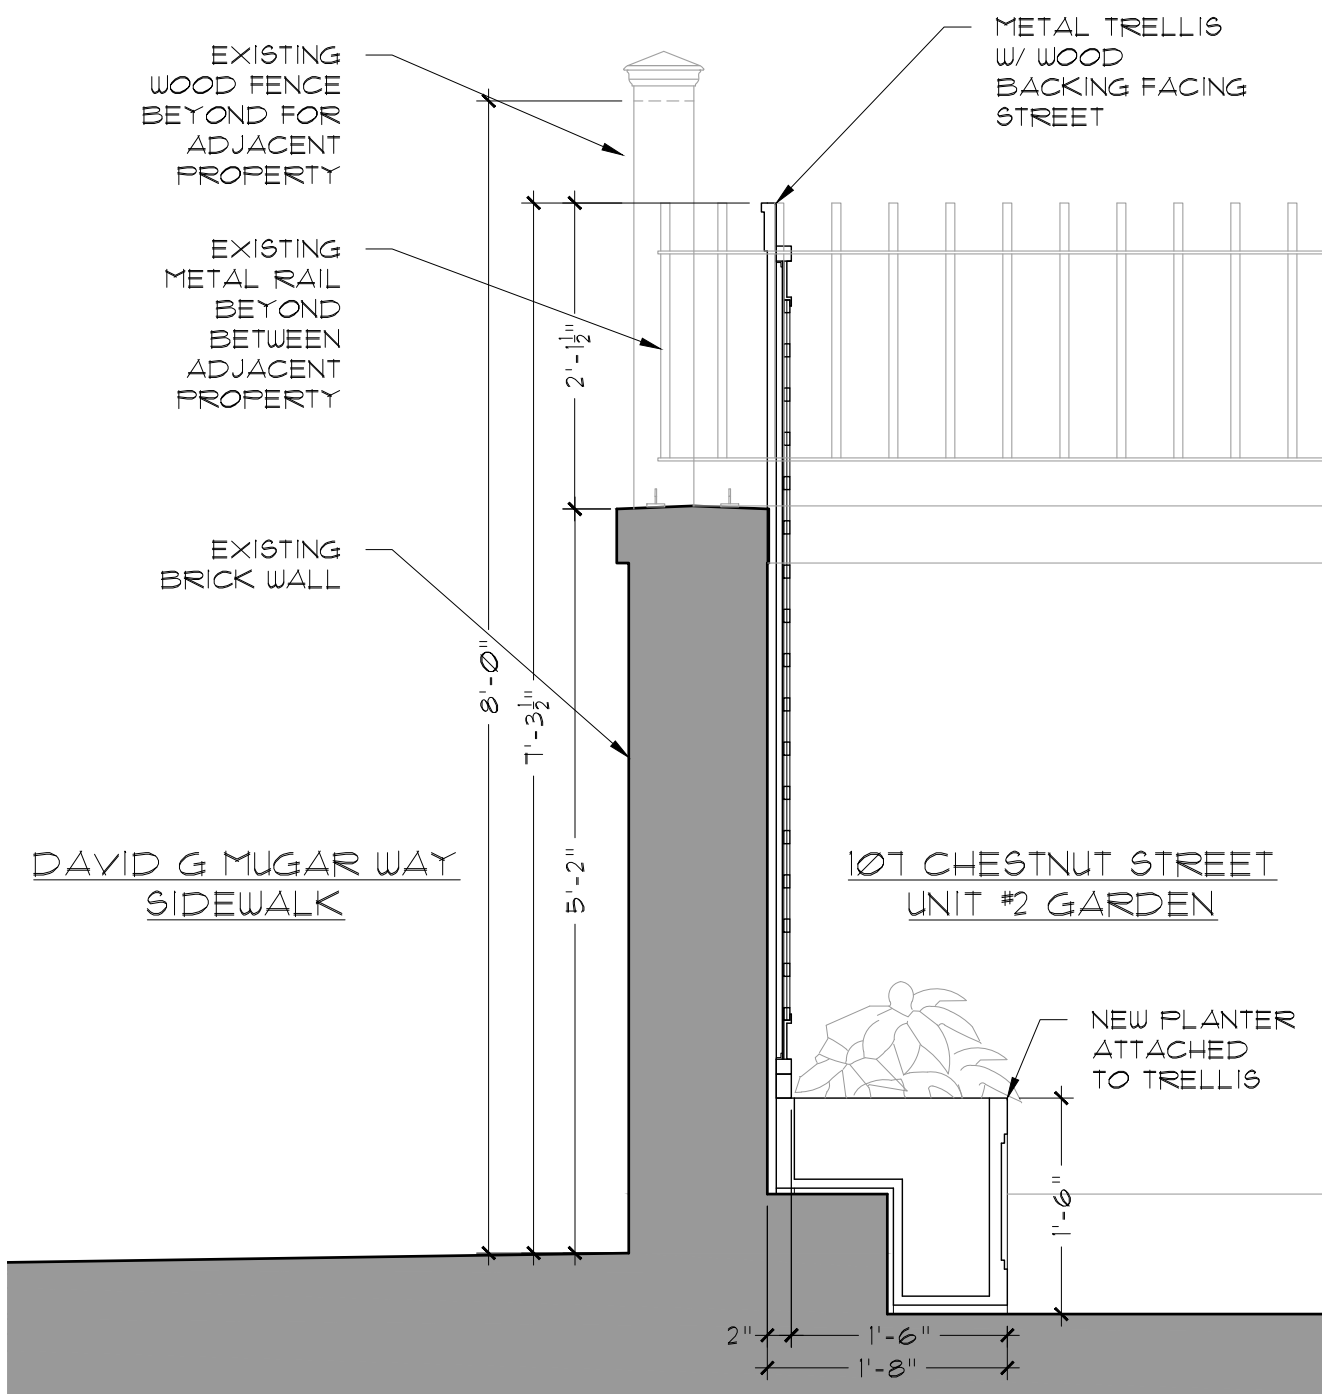


① PROPOSED GARDEN WALL SECTION
 FULL: 1-1/2" = 1'-0", HALF: 3/4" = 1'-0"



③ MOCK-UP OF METAL TRELLIS
 NOT TO SCALE



④ EXAMPLE IMAGE OF TRELLIS
 NOT TO SCALE

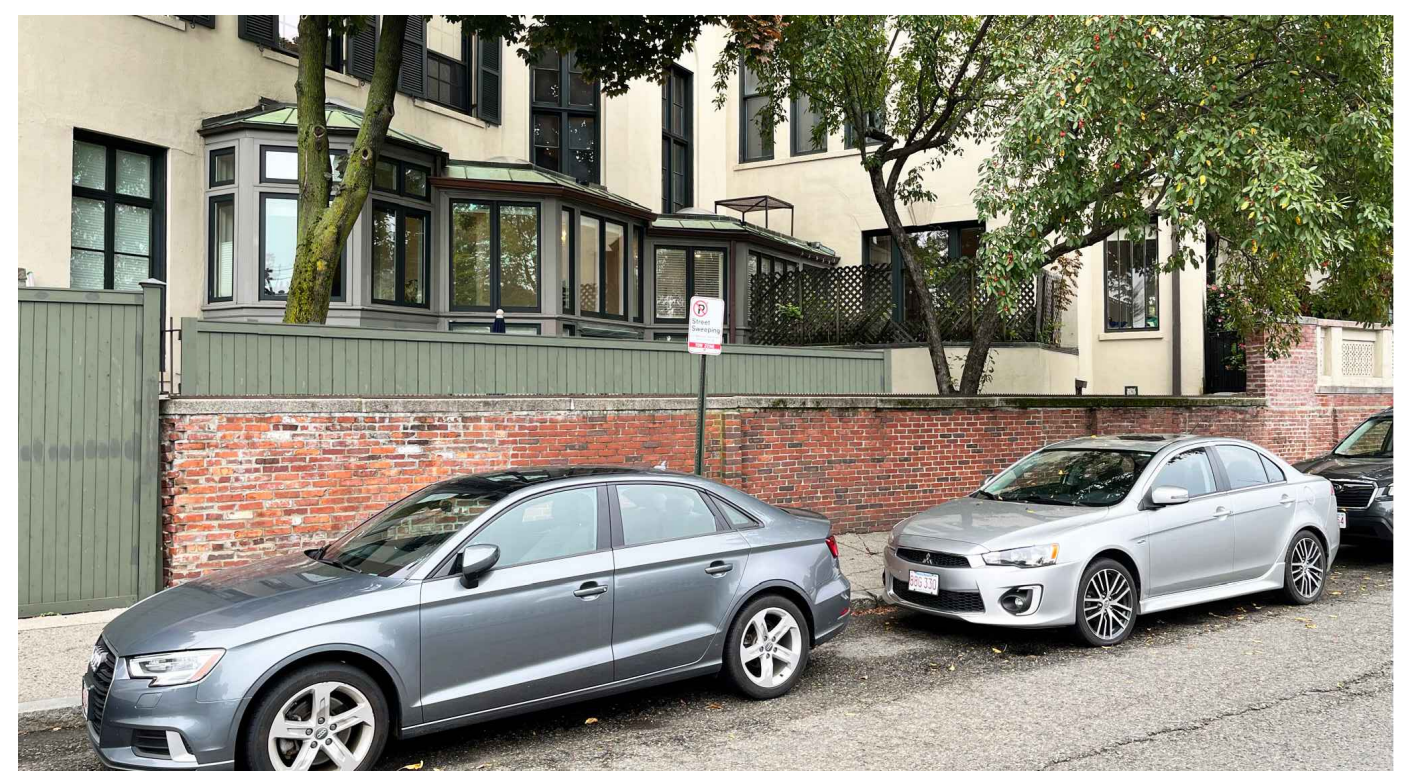

② PROPOSED RENDERING FROM DAVID G MUGAR WAY
 NOT TO SCALE