




10 Melville Avenue

10/25/22 Landmarks Review Set

- A01 REFERENCE
- △ A11 FIRST FLOOR PLAN - EXISTING
- △ A12 FIRST FLOOR PLAN - PROPOSED
- A13 SECOND FLOOR PLAN - EXISTING
- A14 SECOND FLOOR PLAN - PROPOSED
- A15 THIRD FLOOR PLAN - EXISTING
- A16 THIRD FLOOR PLAN - PROPOSED
- A17 ROOF PLAN - EXISTING
- A18 ROOF PLAN - PROPOSED
- A21 ELEVATIONS- EXISTING FRONT
- A23 ELEVATIONS- EXISTING RIGHT SIDE
- A24 ELEVATIONS- PROPOSED RIGHT SIDE
- A25 ELEVATIONS- EXISTING REAR
- △ A26 ELEVATIONS- PROPOSED REAR
- △ A27 ELEVATIONS- EXISTING LEFT SIDE
- △ A28 ELEVATIONS- PROPOSED LEFT SIDE




10 Melville Ave, Dorchester MA
Existing Photographs

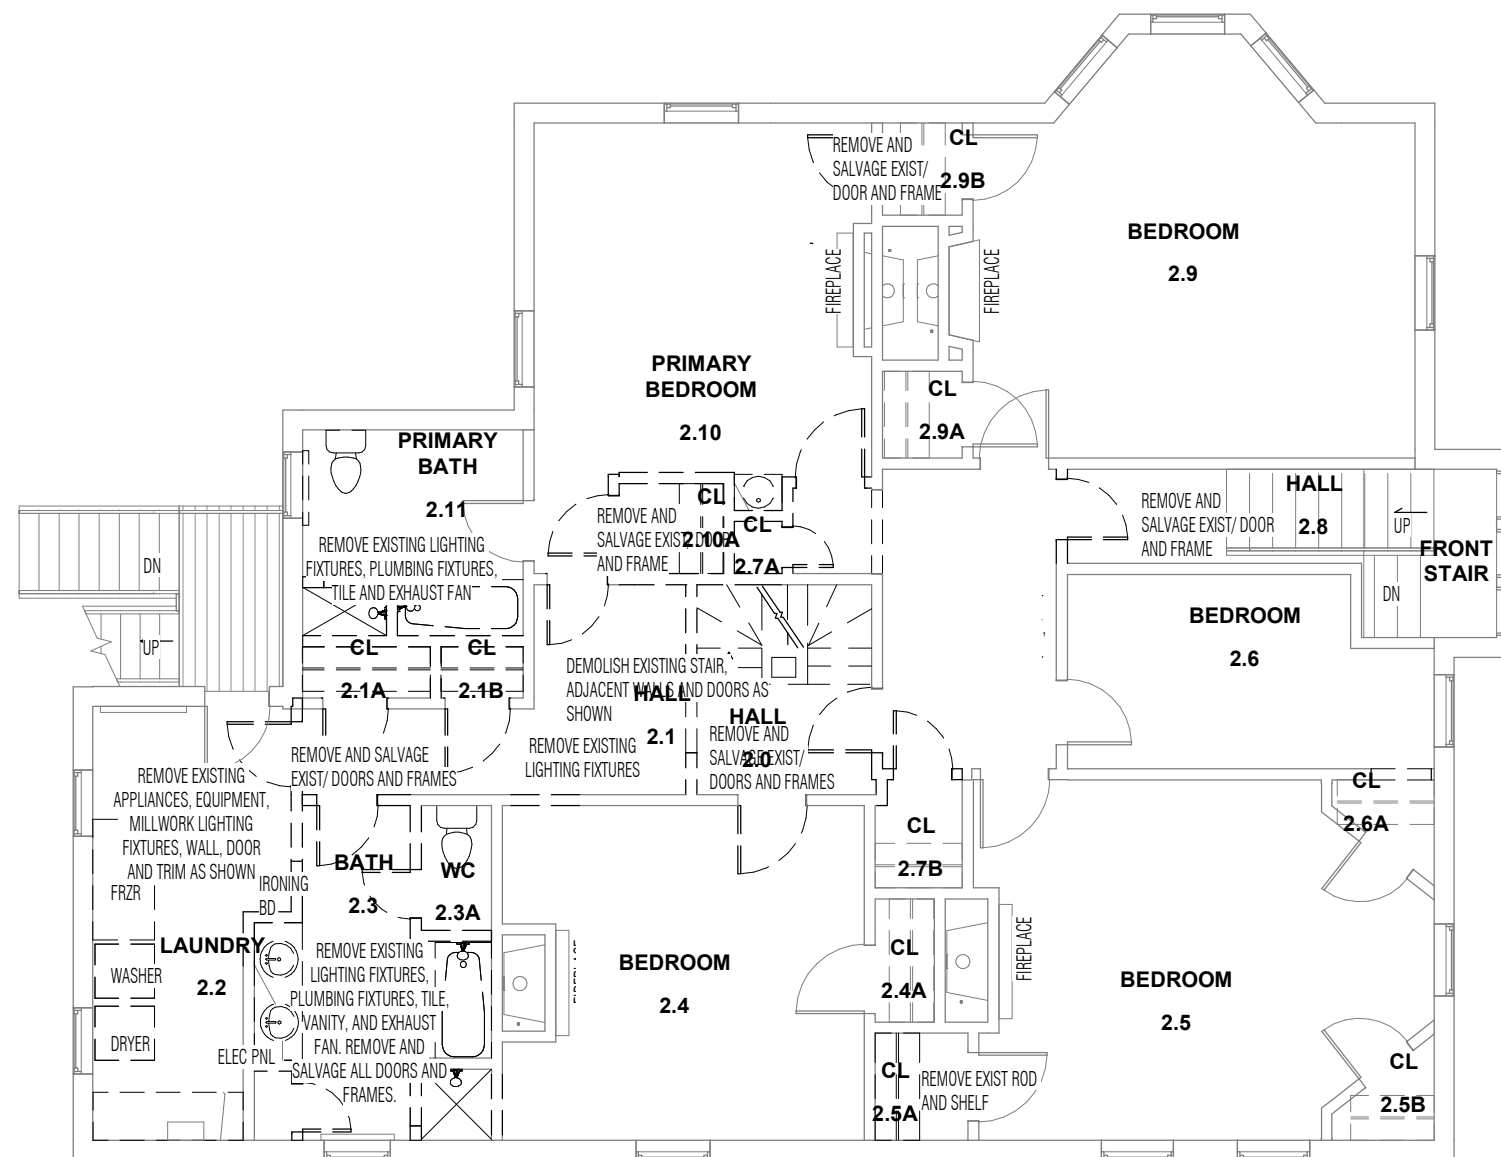


10 Melville Ave, Dorchester MA
2nd Floor Demolition Plan

1/8" = 1'-0"

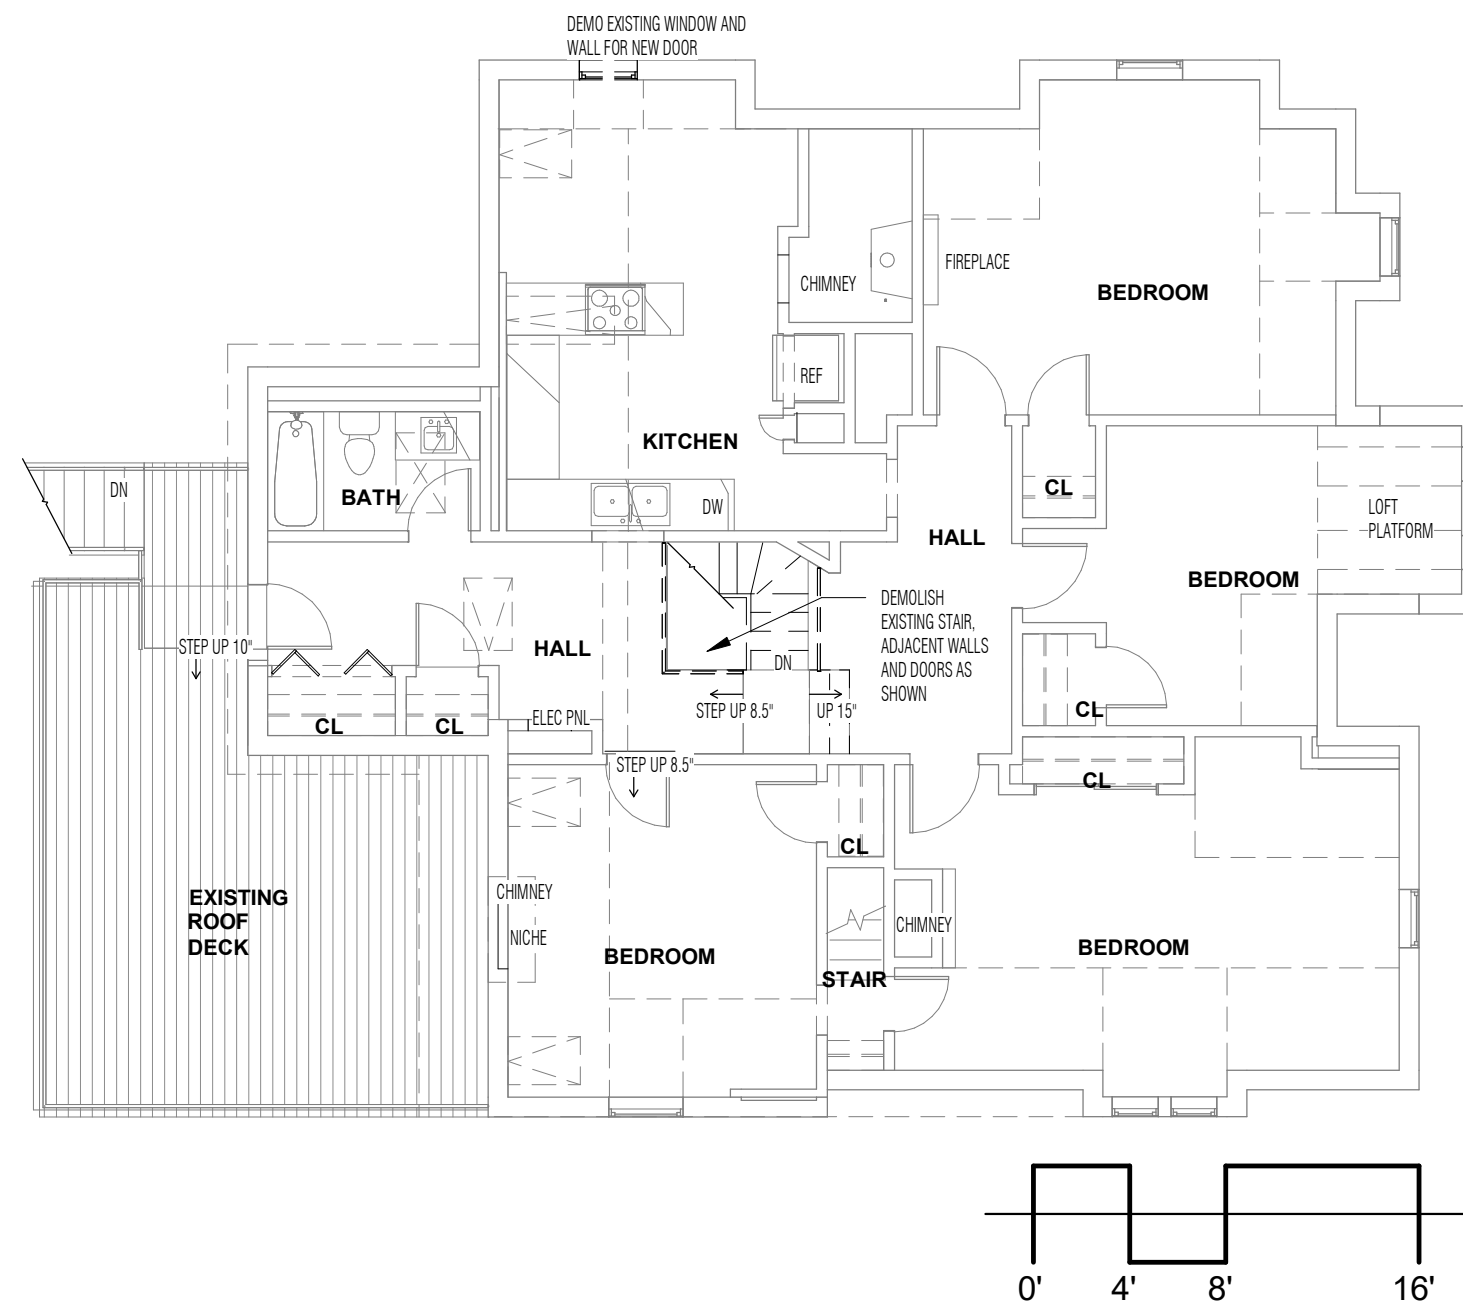


10 Melville Ave, Dorchester MA
3rd Floor Demolition Plan

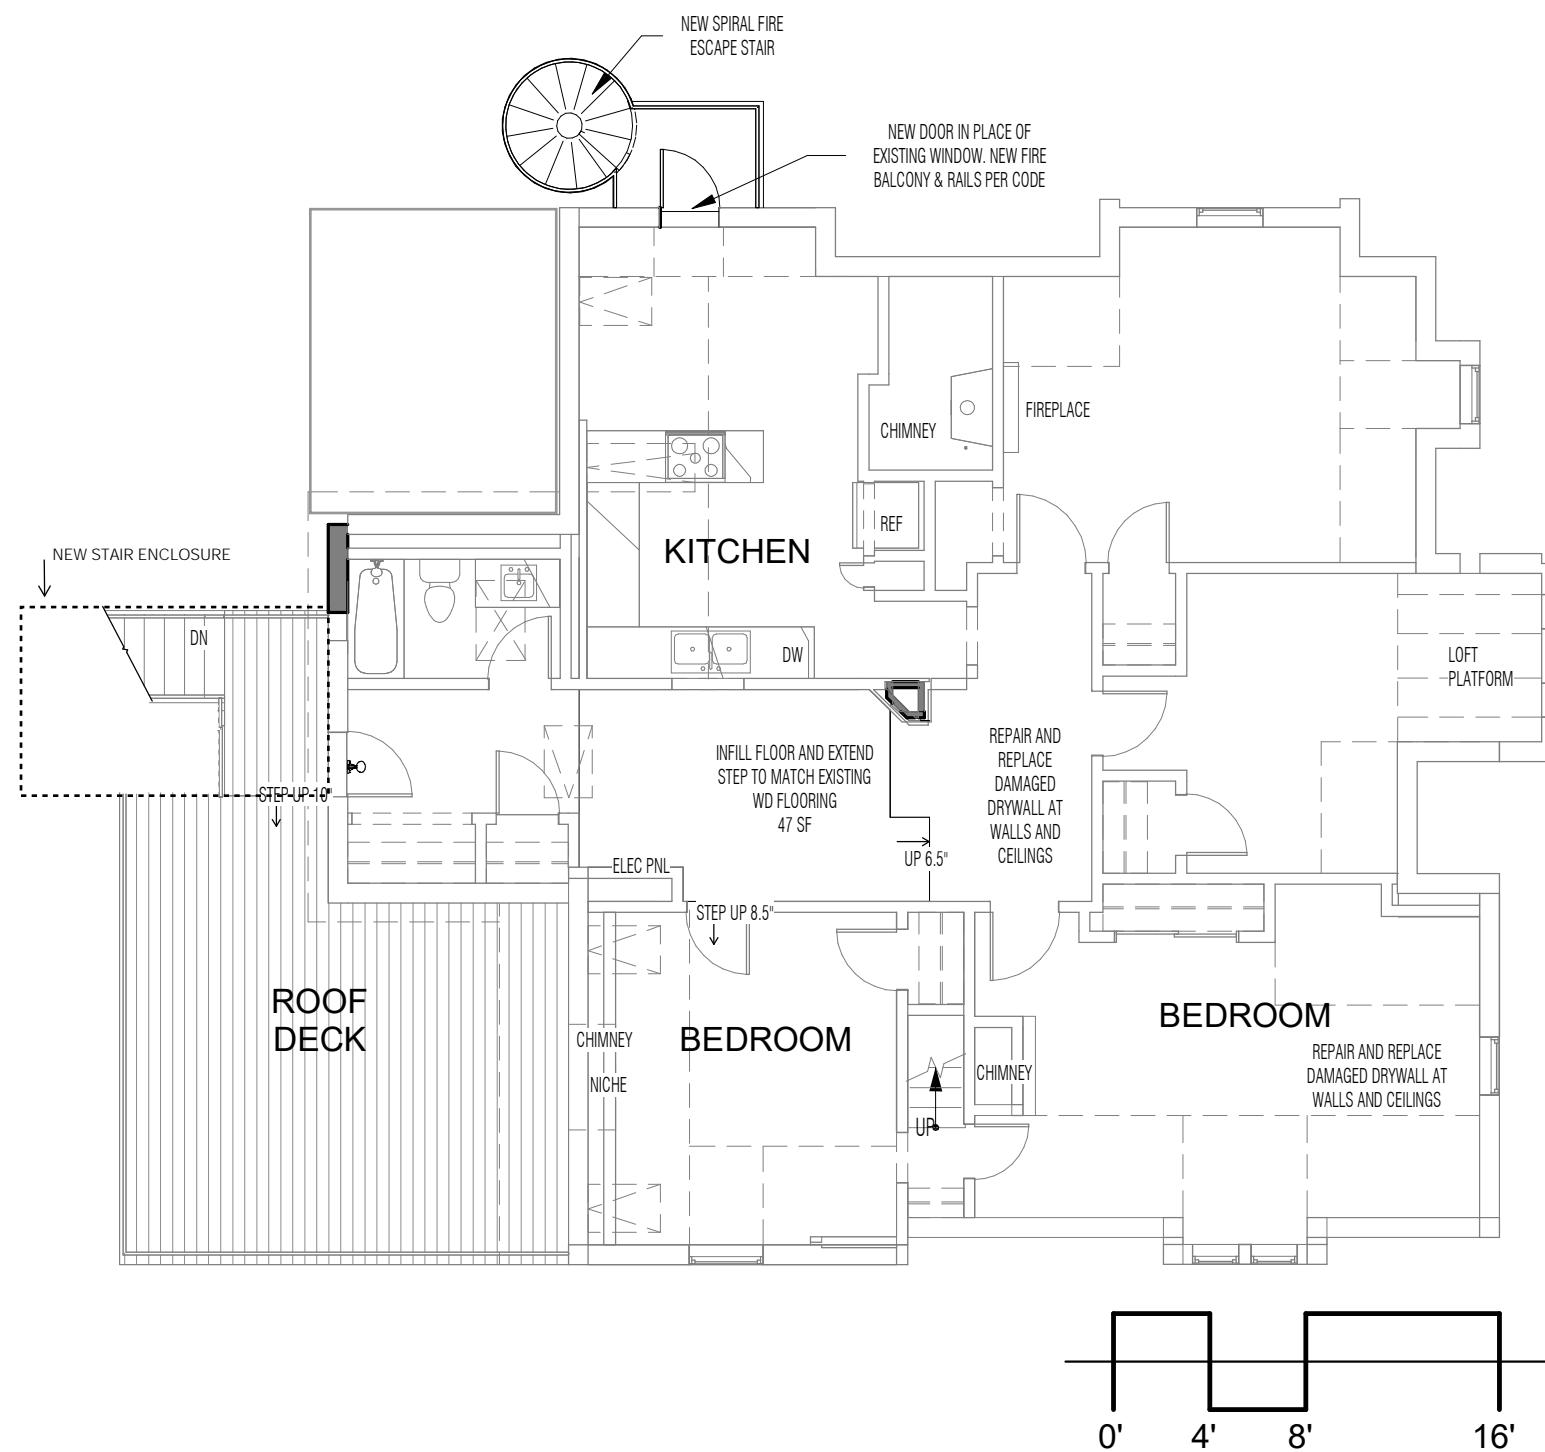


10 Melville Ave, Dorchester MA
3rd Floor Proposed Plan


1/8" = 1'-0"

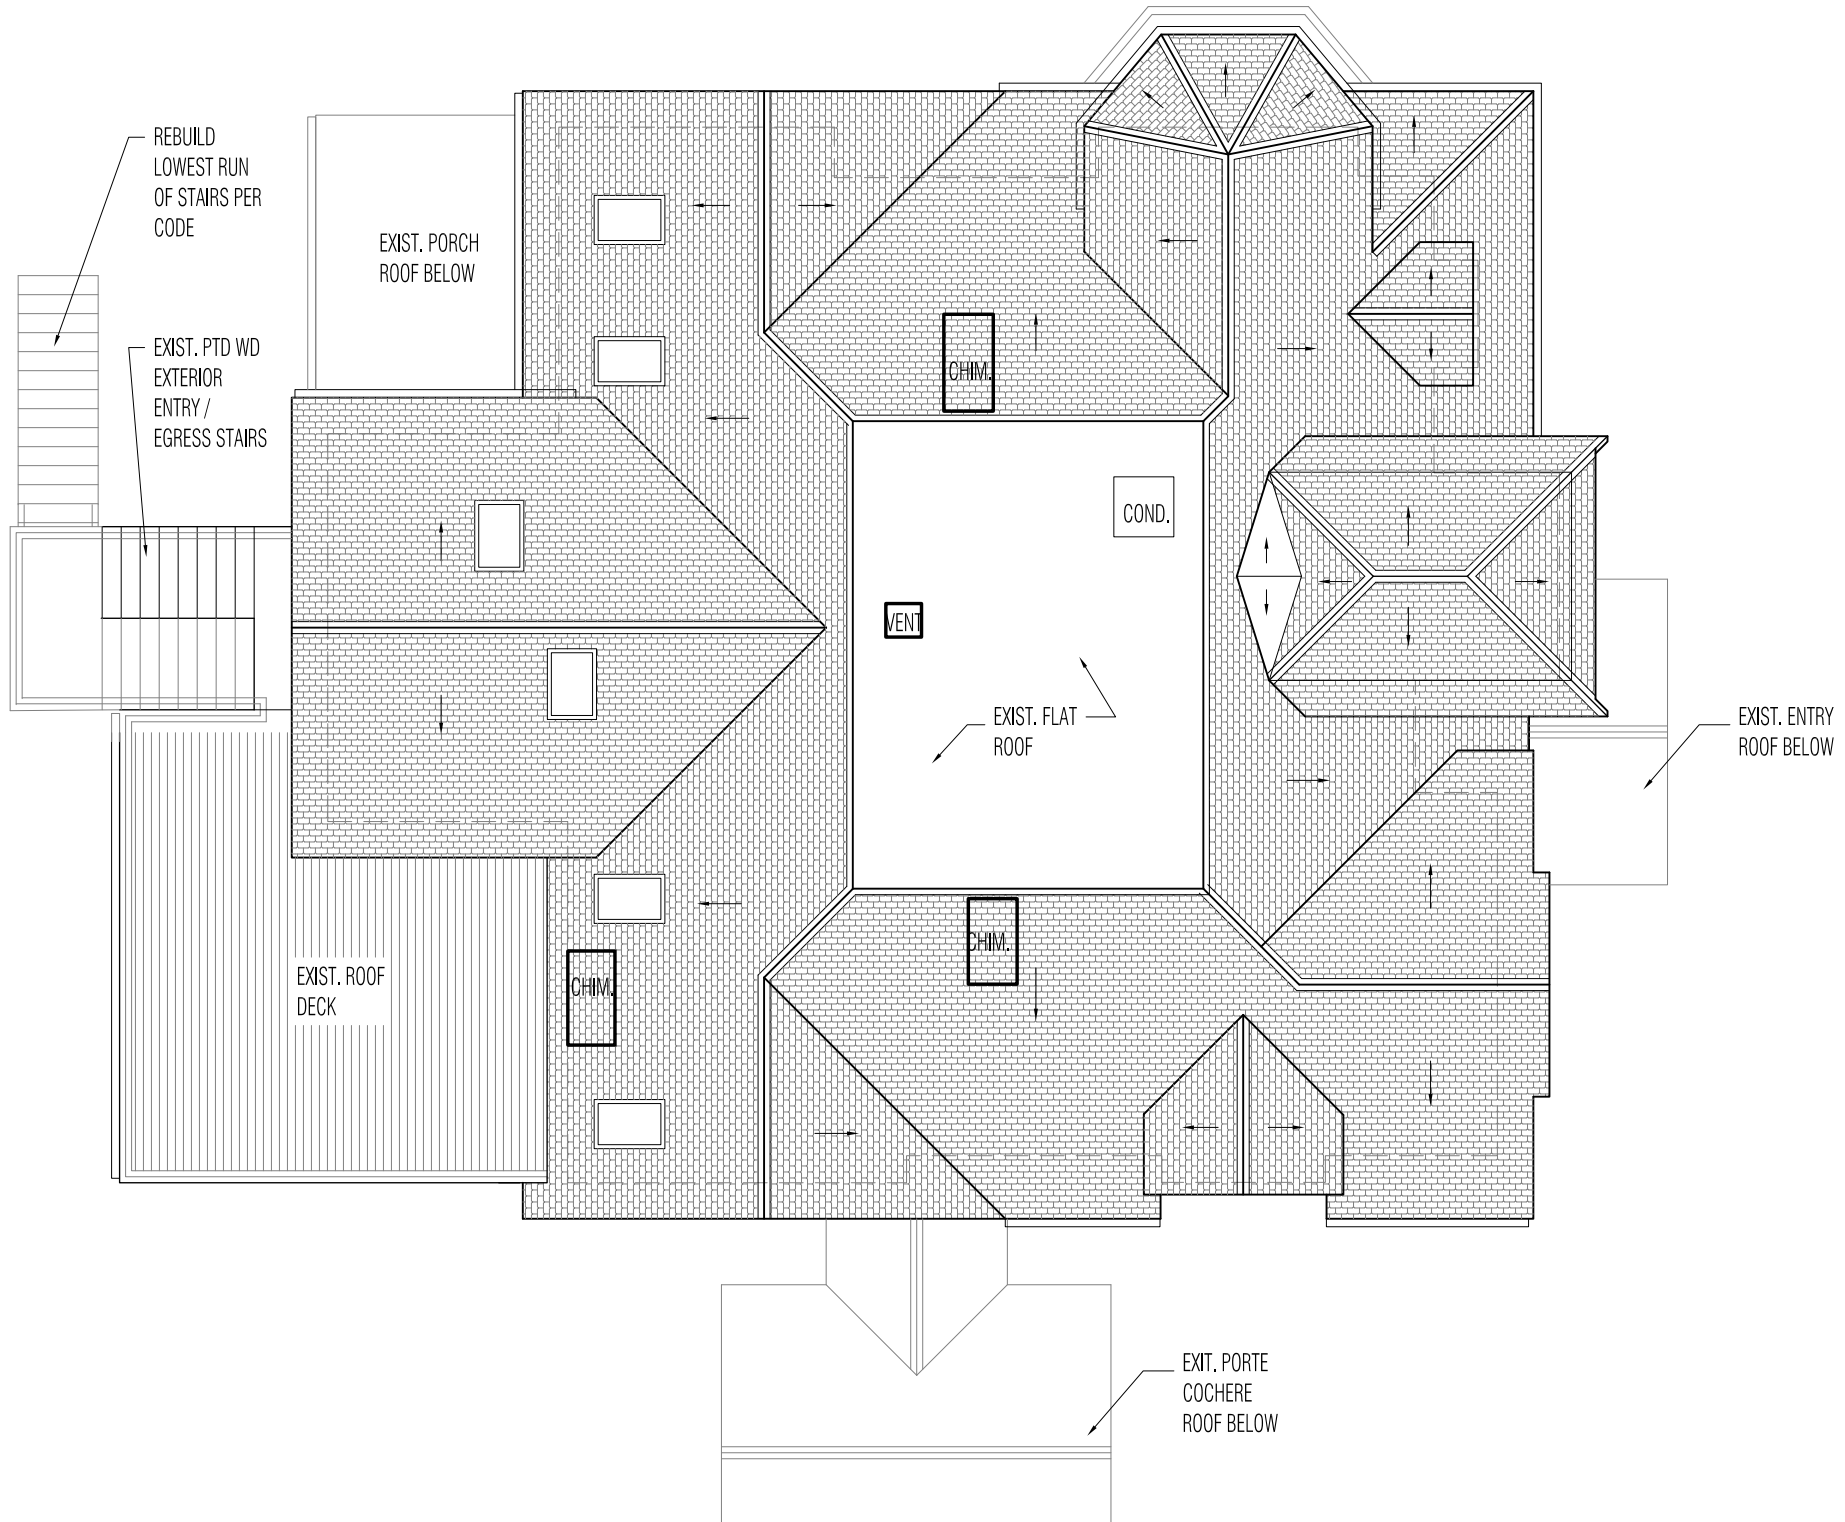


10 Melville Ave, Dorchester MA
Existing Roof Plan
1/8" = 1'-0"

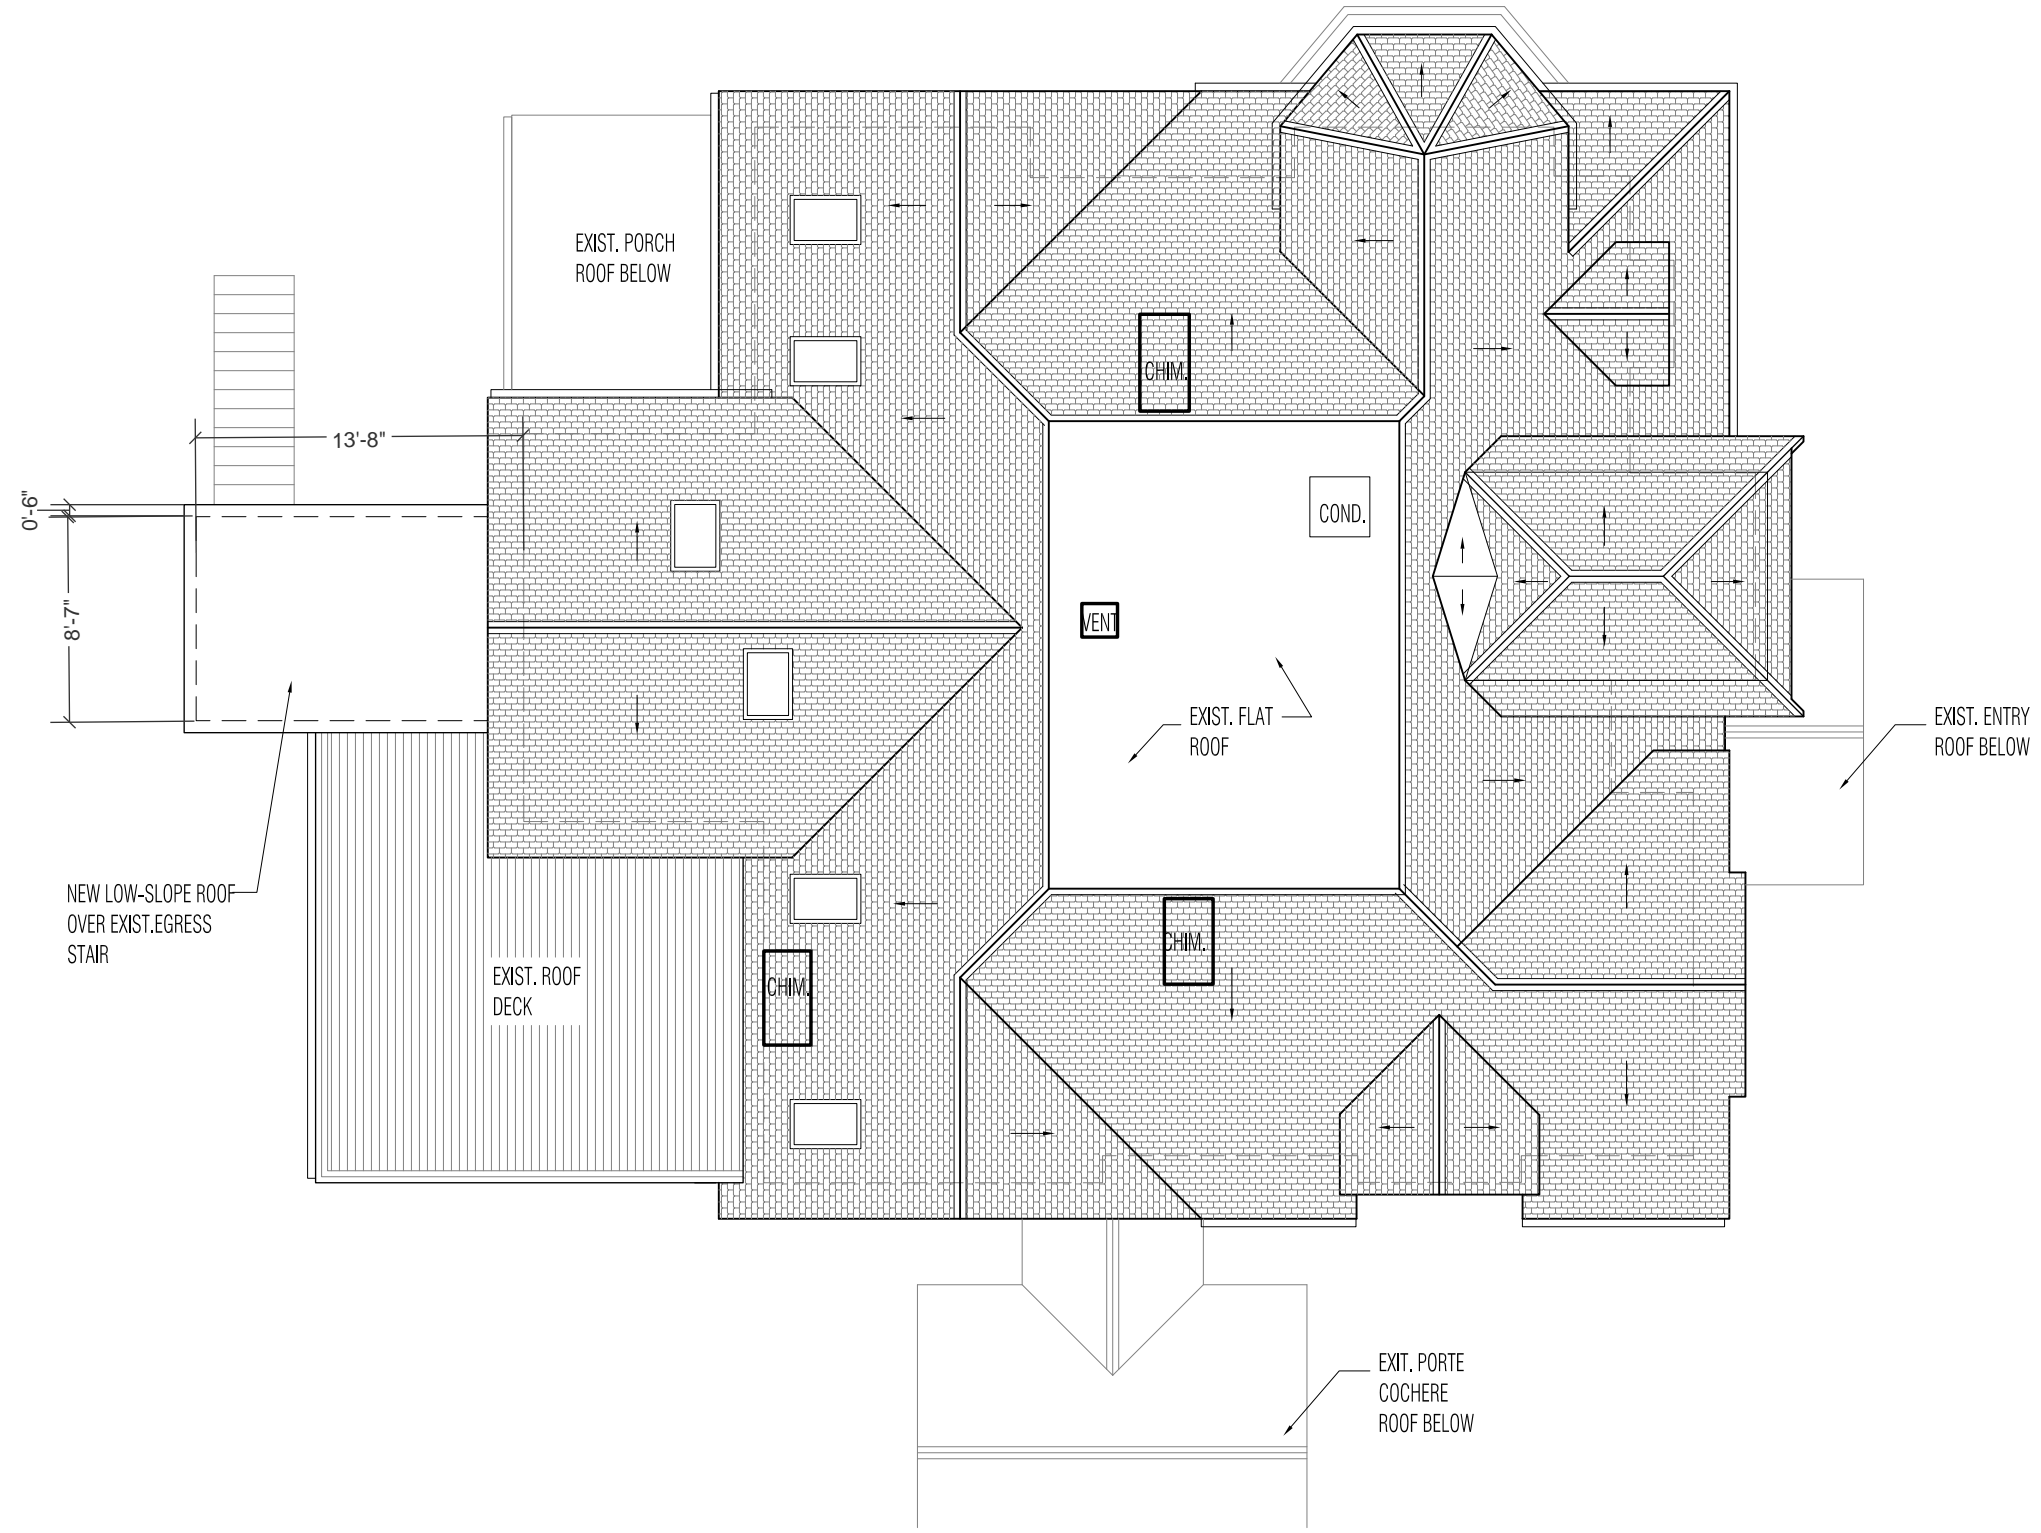



10 Melville Ave, Dorchester MA
Proposed Roof Plan
1/8" = 1'-0"

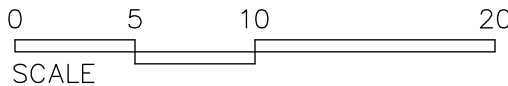


10 Melville Ave, Dorchester MA
Existing Front Elevation (No Changes Proposed)
1/8" = 1'-0"

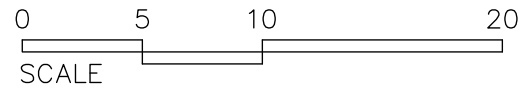


10 Melville Ave, Dorchester MA
Existing Right Elevation
1/8" = 1'-0"

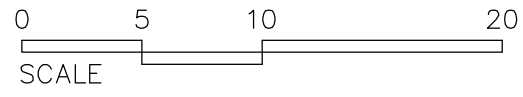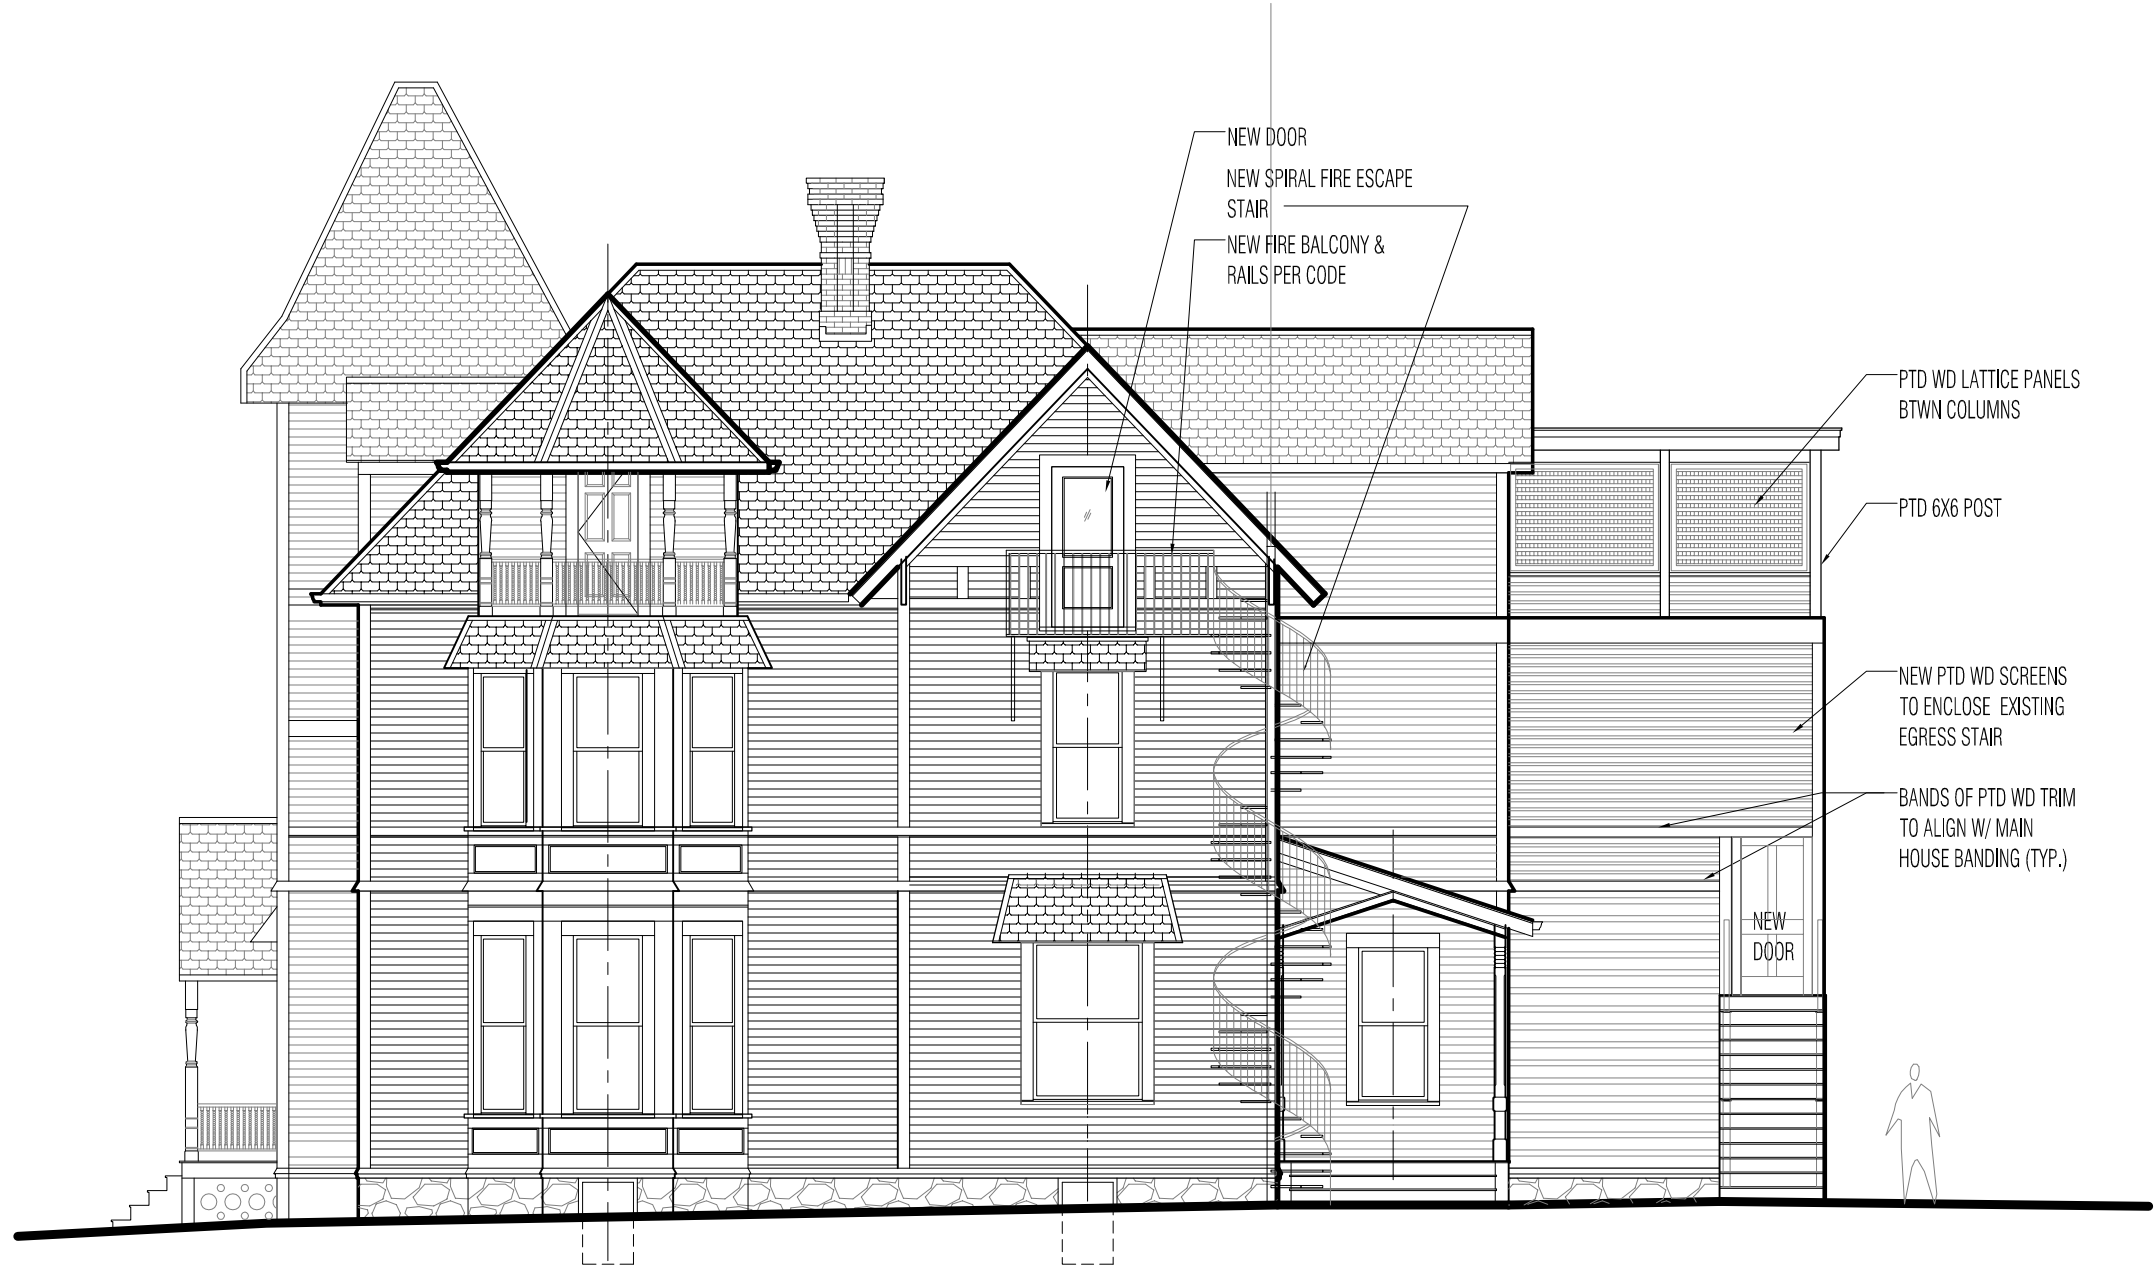

10 Melville Ave, Dorchester MA
Proposed Right Elevation
1/8" = 1'-0"

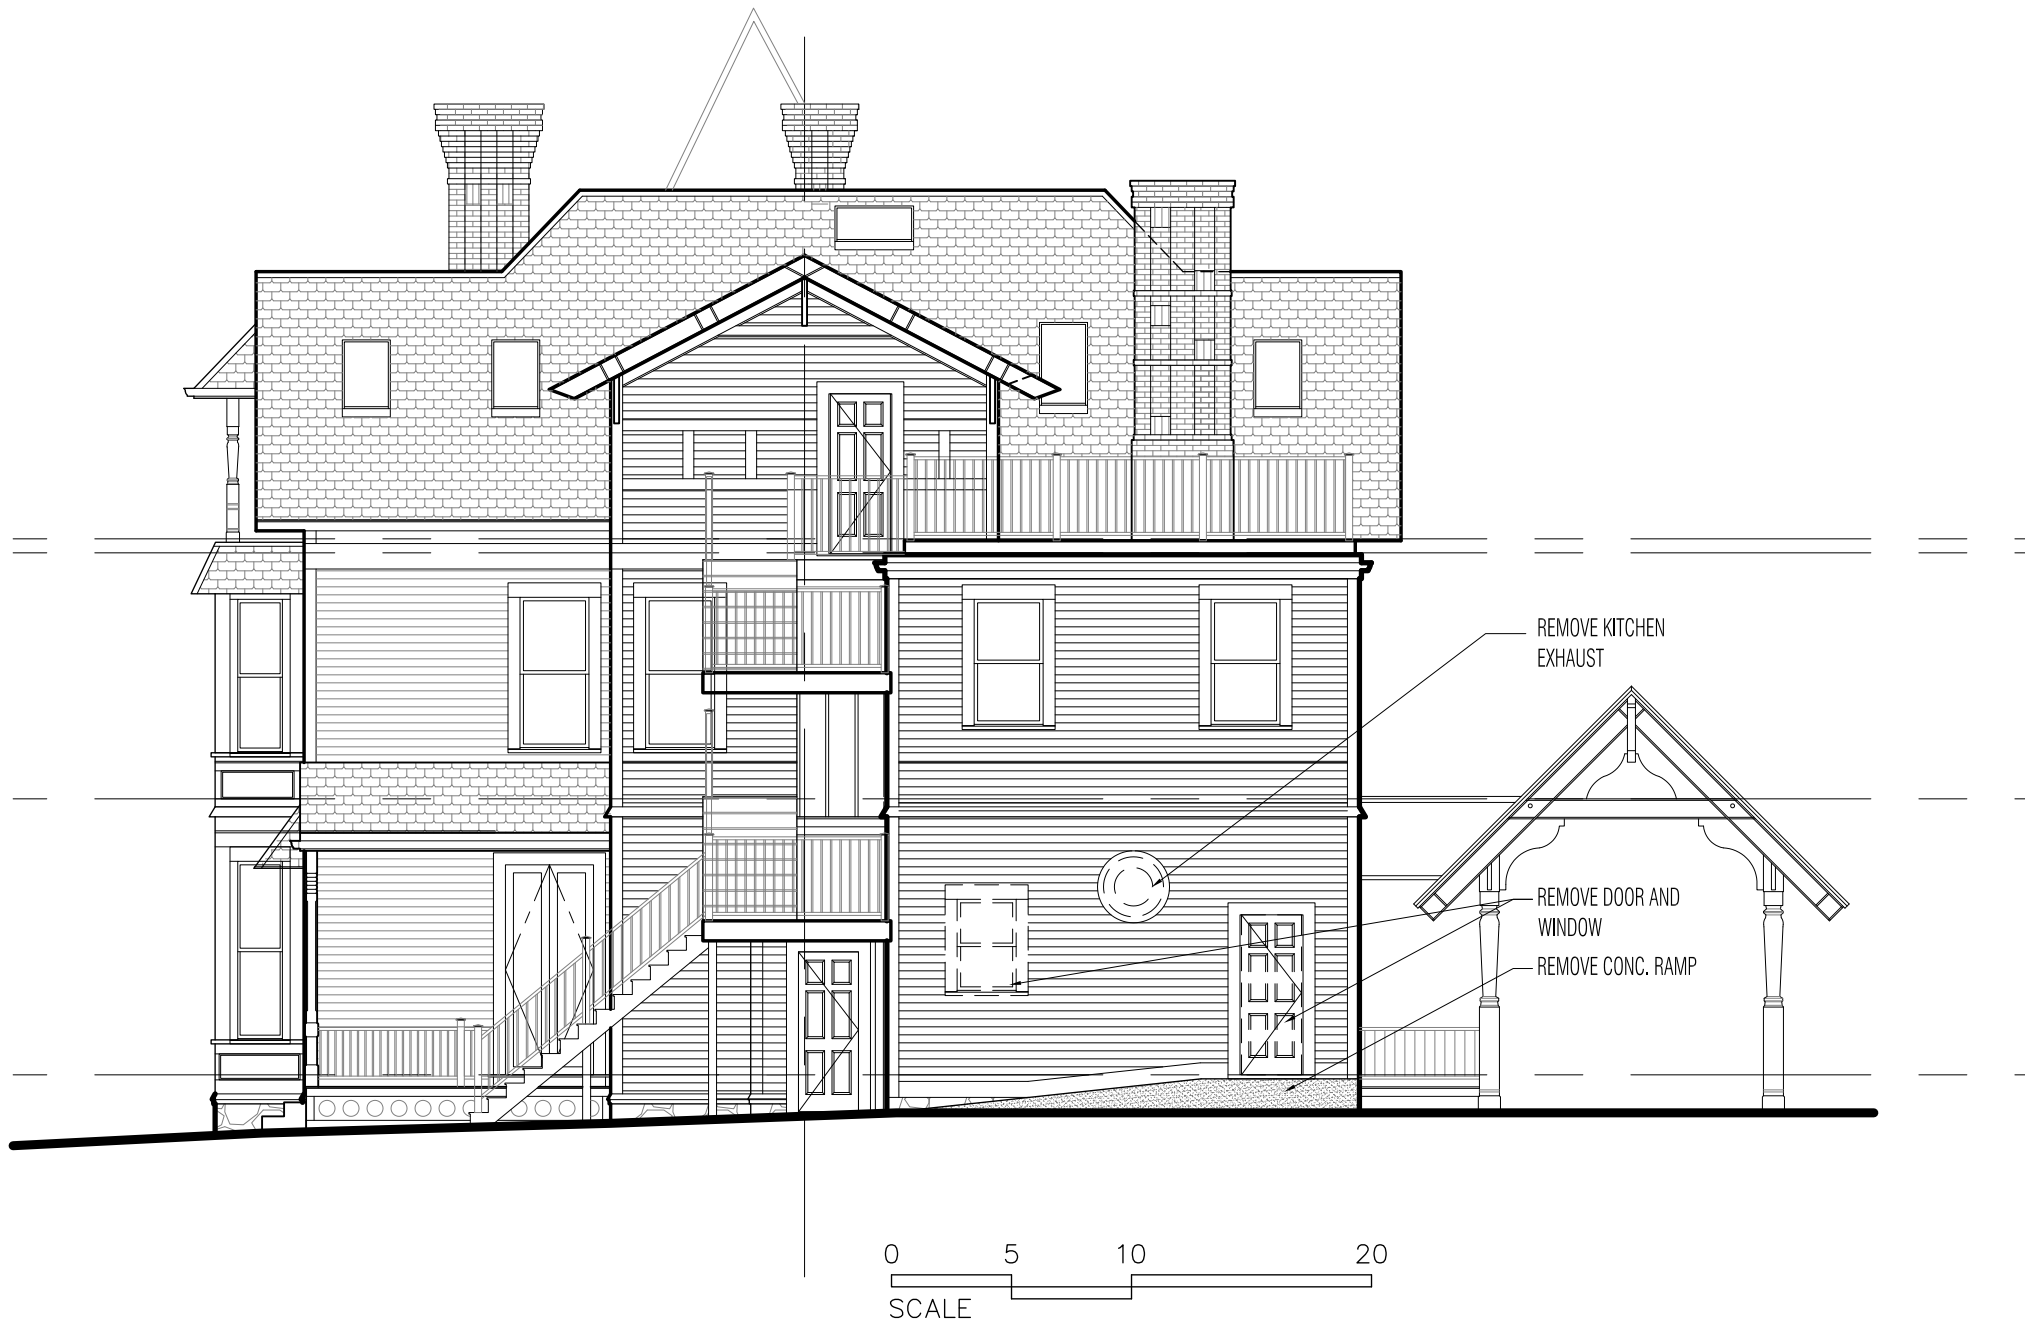

10 Melville Ave, Dorchester MA
Existing Rear Elevation
1/8" = 1'-0"

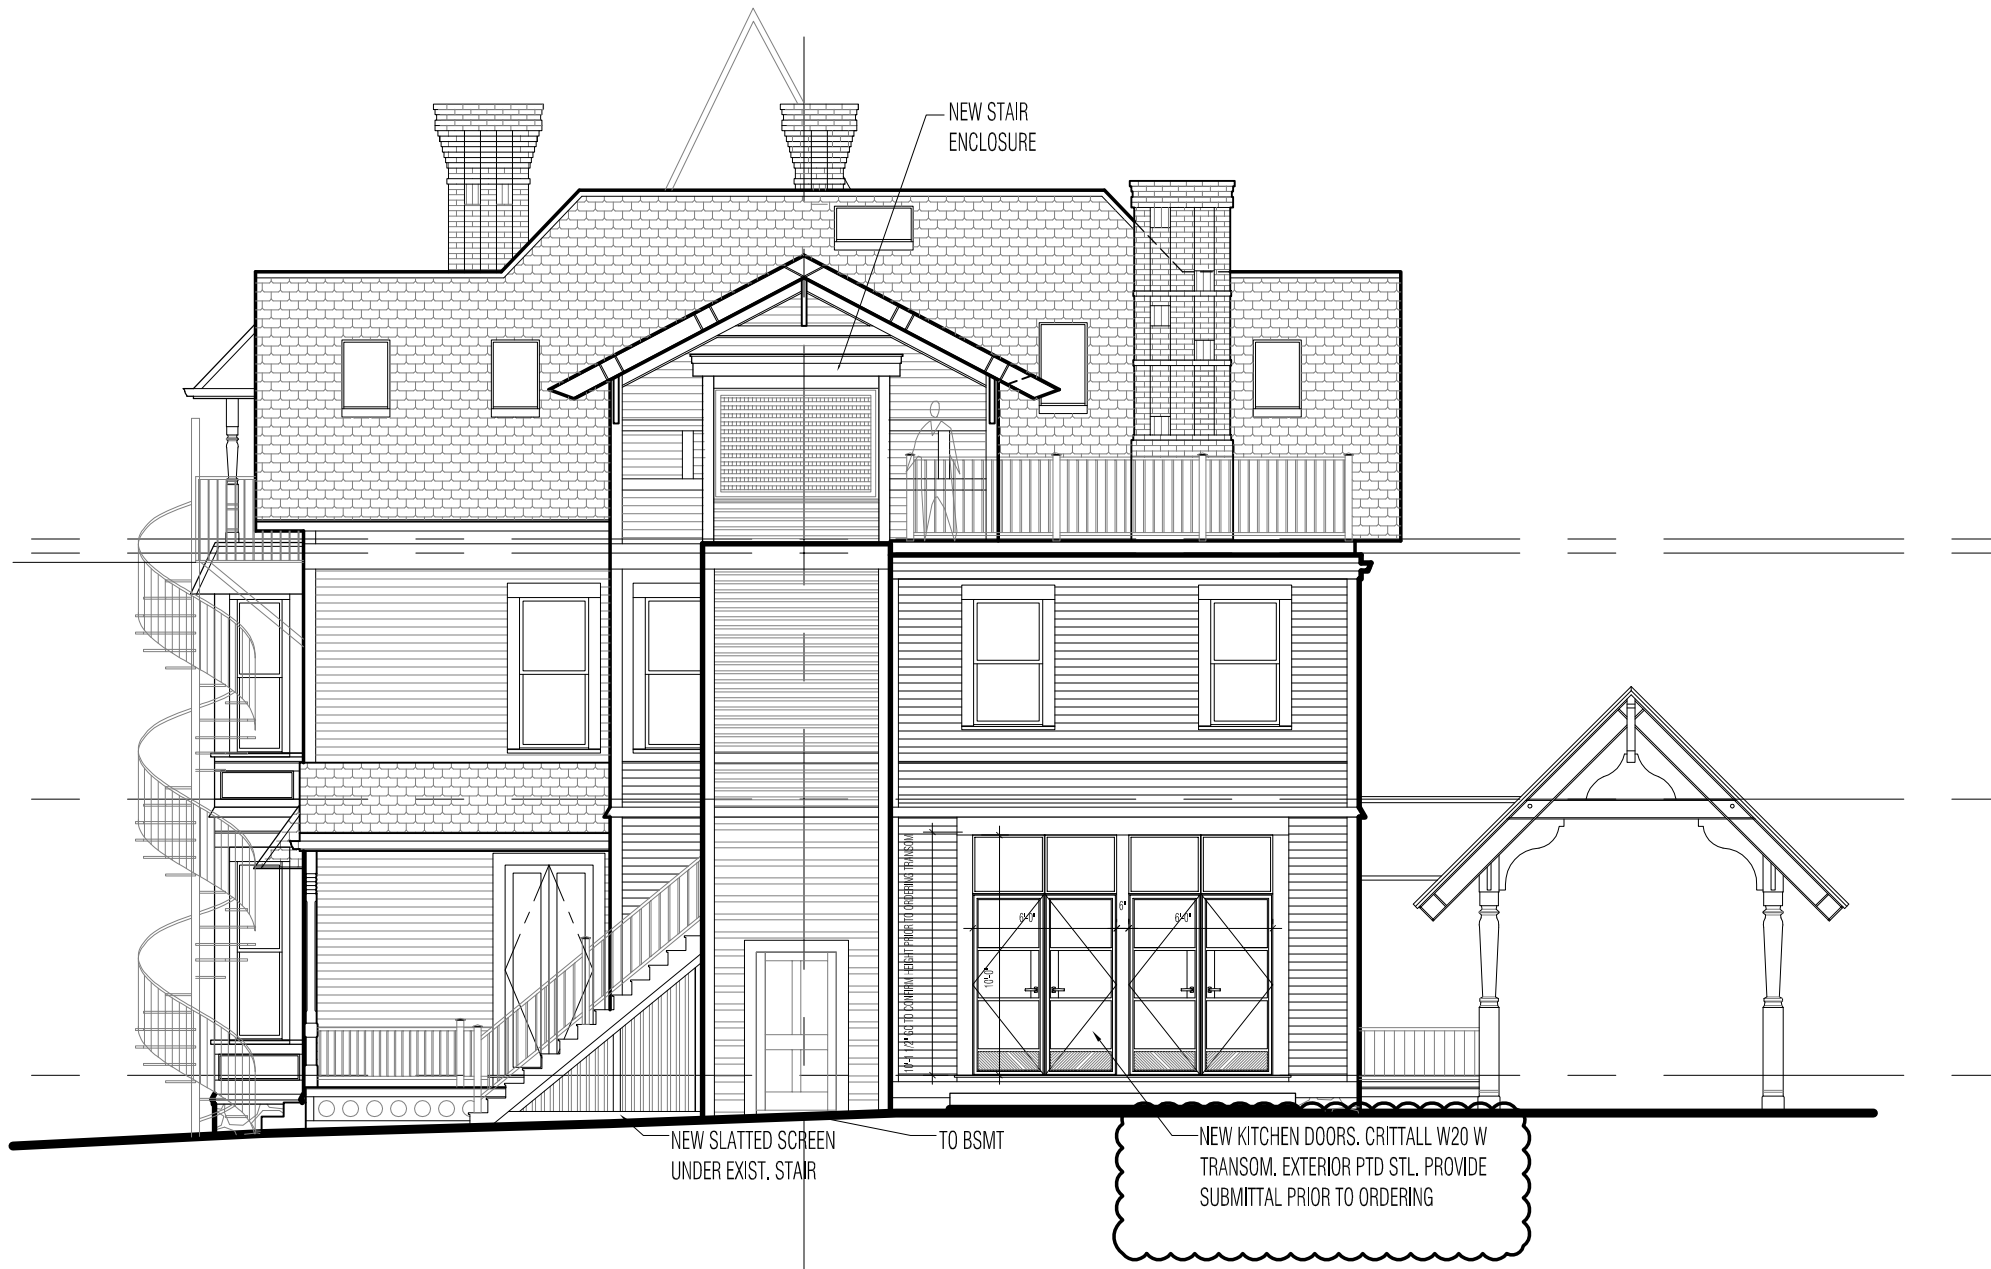

10 Melville Ave, Dorchester MA
Proposed Rear Elevation
1/8" = 1'-0"



10 Melville Ave, Dorchester MA
Existing Left Elevation
 1/8" = 1'-0"

0 5 10 20
 SCALE



10 Melville Ave, Dorchester MA
Proposed Left Elevation
1/8" = 1'-0"