


VILNA SHUL BOSTON CENTER FOR JEWISH CULTURE - PLAZA RESTORATION

18 PHILLIPS STREET, BOSTON MA 02119

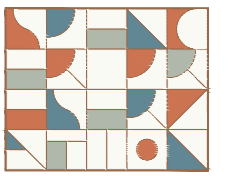


Spencer Preservation Group
PRESERVATION ARCHITECTS

41 Valley Road | Suite 211B
Nahant, MA 01908
(617) 227-2675

www.SpencerPreservationGroup.com

CONSULTANT:

OWNER:

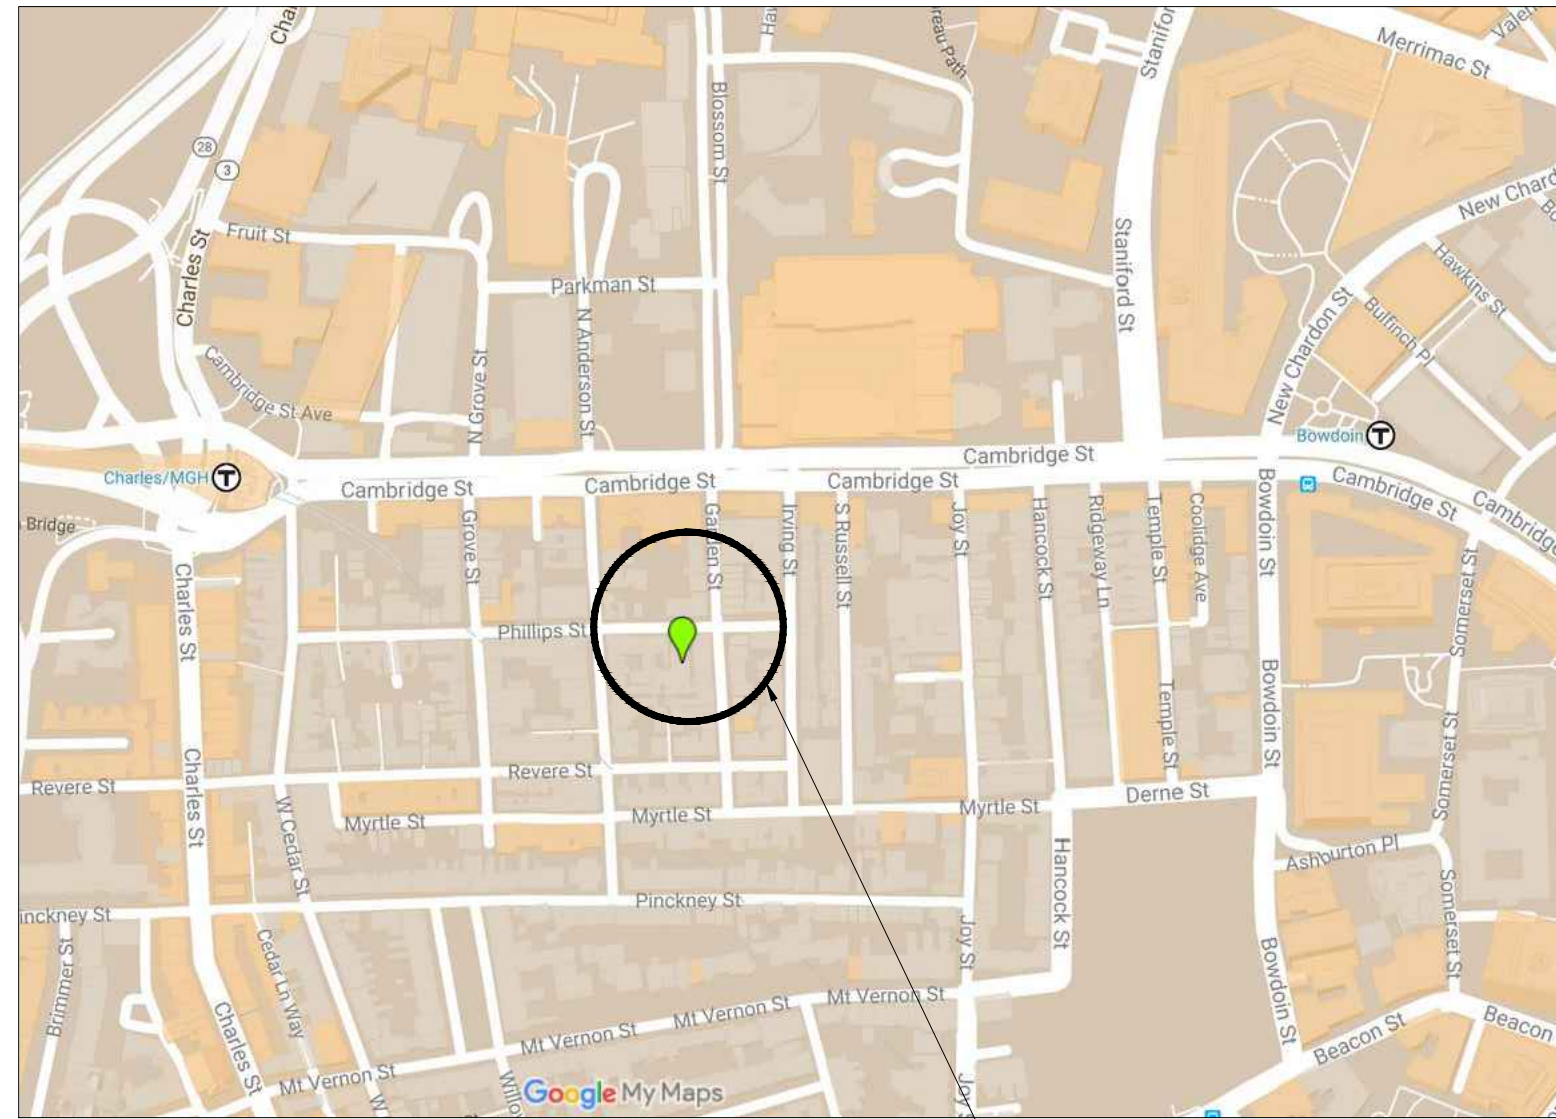


1 LOCATION MAP



2 VILNA SHUL FROM PHILLIPS STREET



4 FRONT PLAZA FROM PHILLIPS STREET SIDEWALK

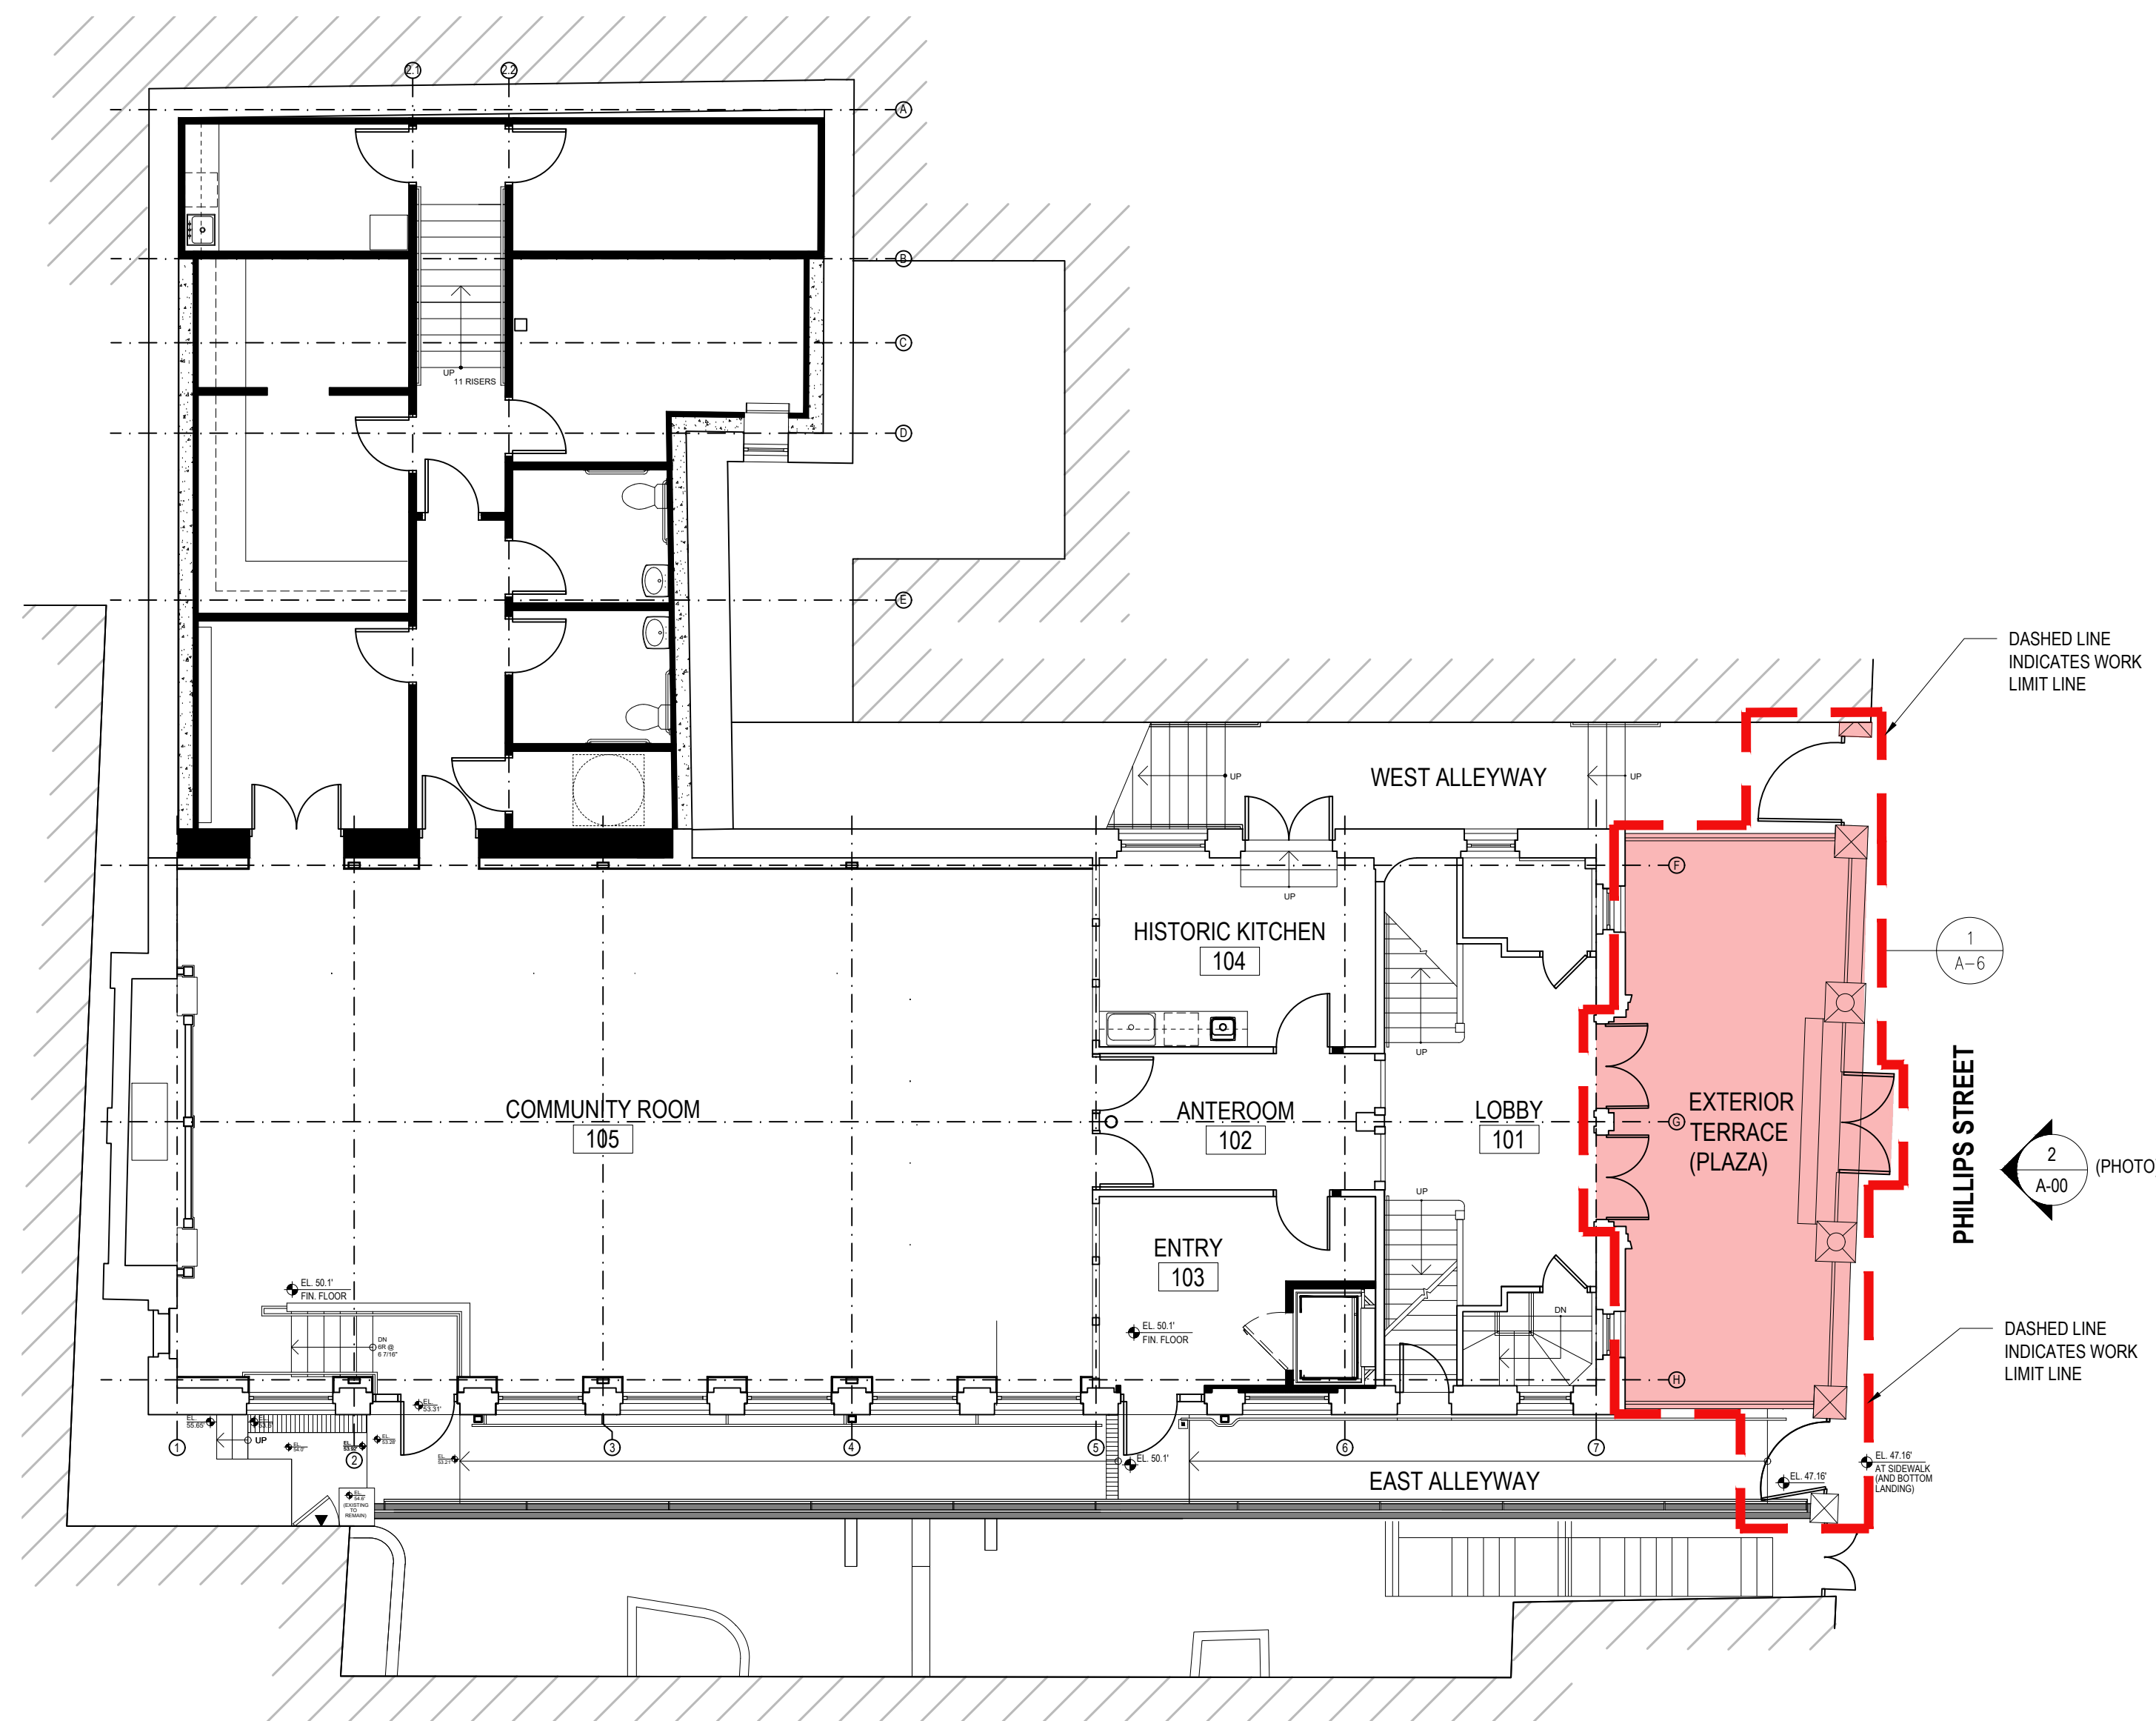

3 PLAN KEY - FIRST FLOOR PLAN
Scale: 1/8"=1'-0"

PROJECT TEAM

STRUCTURAL
Structures North Consulting Engineers, Inc.
60 Washington Street Suite 401
Salem, MA 01970
978.745.6817

ARCHITECT
Spencer Preservation Group
41 Valley Road, Suite 211B
Nahant, MA 02129
617.227.2675

DRAWING INDEX


- ARCHITECTURAL**
- A-00.0 COVER SHEET
 - A-0.0 EXISTING CONDITIONS OVERVIEW WITH CONDITIONS ASSESSMENT
 - A-1.0 REMOVAL OF SAMPLES FOR MATCHING OF IN-KIND REPLACEMENT MATERIALS
 - A-2.0 DOCUMENTATION FOR IN-PLACE RESTORATION OF PIER 'C'
 - A-3.0 DOCUMENTATION FOR IN-PLACE RESTORATION OF PIER 'D'
 - A-4.0 DOCUMENTATION FOR RESTORATION OF FRONT DOORS & CAST STONE DOOR JAMBS
 - A-5.0 EXTERIOR ELEVATIONS SHOWING FENCING AND PIERS
 - A-6.0 PLAZA FLOOR PLAN WITH PROPOSED RESTORATION OF DECK MATERIALS (OPTION 1)
 - A-6.1 PLAZA FLOOR PLAN WITH PROPOSED RESTORATION OF DECK MATERIALS (OPTION 2)
 - A-6.2 PLAZA FLOOR PLAN SHOWING DECK MATERIALS
 - A-7.0 DRAINAGE PLAN BELOW REBUILT PLAZA DECK
 - A-8.0 STAIR AND SIDEWALL SECTIONS
 - A-9.0 SECTIONS AT EXTERIOR WALL & ENTRY DOORS - OPTION 1
 - A-9.1 SECTIONS AT EXTERIOR WALL & ENTRY DOORS - OPTION 2
 - A-10.0 SECTION AT SIDEWALK & DRAIN SECTION TO SIDEWALL SCUPPER
 - A-11.0 PLAZA DECK MATERIAL PHOTOS

PROJECT: PROJECT NO: 1712.1

VILNA SHUL BOSTON CENTER FOR JEWISH CULTURE
PLAZA RESTORATION

18 PHILLIPS STREET
BOSTON, MA 02114

OUTPUT:

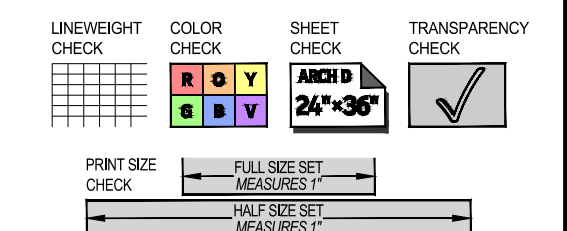


STATUS:

02	BHAC Review	MAY 18, 2023
01	BHAC Advisory Review	APR 20, 2023

SEAL:

TITLE:
COVER SHEET

SHEET:
A-00.0

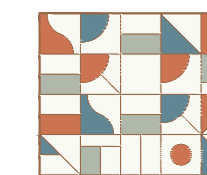

CONSULTANT:

OWNER:

PROJECT: PROJECT NO: 1712.1

**VILNA SHUL BOSTON
CENTER FOR JEWISH
CULTURE**
PLAZA RESTORATION

18 PHILLIPS STREET
BOSTON, MA 02114

OUTPUT:

LINWEIGHT CHECK	COLOR CHECK	SHEET CHECK	TRANSPARENCY CHECK
<input type="checkbox"/>	<input type="checkbox"/>	<input type="checkbox"/>	<input type="checkbox"/>
PRINT SIZE CHECK		MEASURES 1"	
<input type="checkbox"/>		<input type="checkbox"/>	

STATUS:

02	BHAC Review	MAY 18, 2023
01	BHAC Advisory Review	APR 20, 2023

SEAL:

TITLE:
**EXISTING CONDITIONS OVERVIEW
WITH CONDITIONS ASSESSMENT**

SHEET:
A-0.0



1 CLOSE-UP OF UPPER SOUTH SIDE OF PIER 'A'
THIS IS WHERE SAMPLES WERE TAKEN; SEE SHEET A-10.



2 SURFACE EFFLORESCENCE AT NORTH SIDE BASE OF PIER 'D'




3 BUSH-HAMMERED WEST SURFACE OF PIER 'E'




4 CLOSE-UP OF PIER 'B' SHOWING LARGE AGGREGATE
NOTICE EVIDENCE OF SURFACE HAVING BEEN WORKED BY BUSH
HAMMERS AND PATENT HAMMERS.




5 PIER 'B'

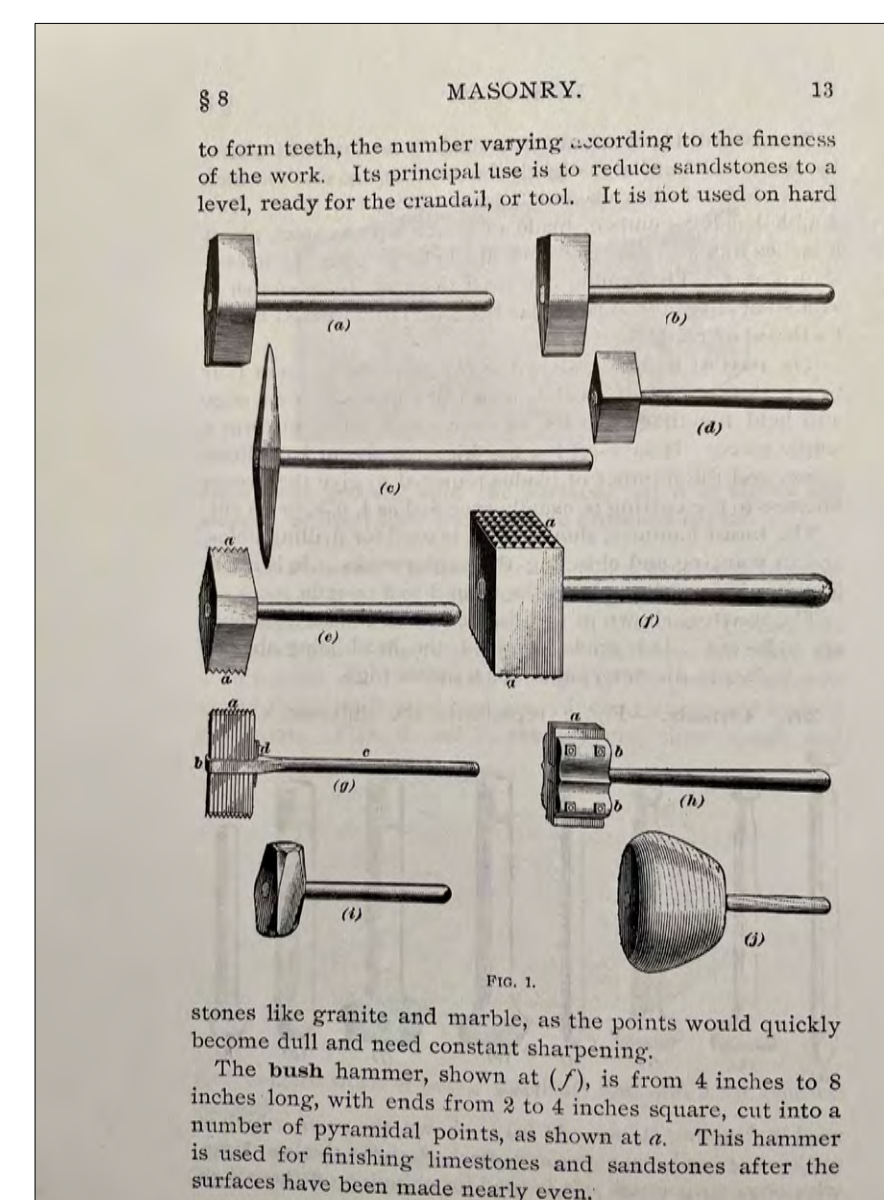

6 CAST STONE FINISHING TOOLS

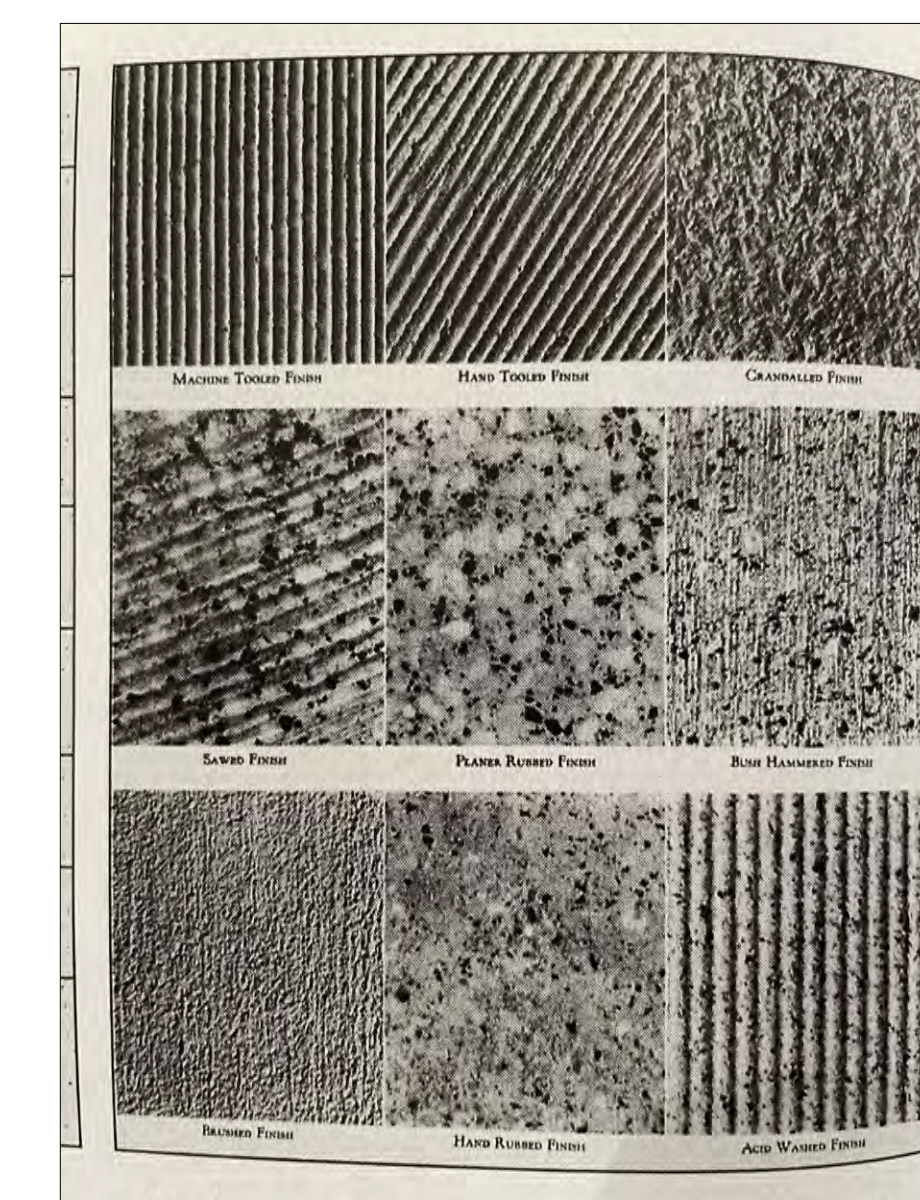

7 TYPICAL CAST STONE FINISHES

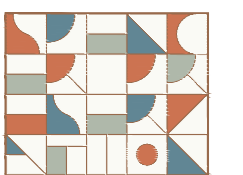

CONSULTANT:

OWNER:



1 REMOVING SAMPLES

SAMPLE BEING REMOVED WITH IMPACT HAMMER AT AT BACK SIDE OF PIER 'A' IN THE EAST ALLEYWAY



2 REMOVING SAMPLES

SAMPLE BEING CAREFULLY REMOVED WITH CHISEL AT AT BACK SIDE OF PIER 'A' IN THE EAST ALLEYWAY



3 EXISTING SAMPLE REMOVED

NOTE THAT A HORIZONTAL LINE SEPARATES THE 1/2" THICK FACING MATERIAL FROM THE CONCRETE CORE.



4 MANUFACTURER'S SAMPLE

EXISTING (REMOVED) SAMPLE SITTING ON TOP OF MANUFACTURER'S SAMPLE



5 PIER 'C' AND DECK WALL

VIEW OF PIER 'C' SHOWING LOWER SURVIVING DECK WALL AT LEFT



6 PLAZA EDGE

VIEW OF EDGE OF SLAB WITH ORIGINAL WALL BELOW, SHOWING BUSH HAMMER EVIDENCE



7 MANUFACTURER'S SAMPLE AND EXISTING SAMPLE

MANUFACTURER'S SAMPLE ON LEFT; EXISTING SAMPLE (REMOVED FROM PIER 'A') ON RIGHT

PROJECT: PROJECT NO: 1712.1

VILNA SHUL BOSTON CENTER FOR JEWISH CULTURE

PLAZA RESTORATION

18 PHILLIPS STREET
BOSTON, MA 02114

OUTPUT:

LINWEIGHT CHECK	COLOR CHECK	SHEET CHECK	TRANSPARENCY CHECK
<input type="checkbox"/>	<input type="checkbox"/>	<input type="checkbox"/>	<input type="checkbox"/>
PRINT SIZE CHECK		FULL SIZE SET MEASURES 1"	
<input type="checkbox"/>		<input type="checkbox"/>	
HALF SIZE SET MEASURES 1"		<input type="checkbox"/>	

STATUS:


02	BHAC Review	MAY 18, 2023
01	BHAC Advisory Review	APR 20, 2023

SEAL:

TITLE:

REMOVAL OF SAMPLES FOR MATCHING OF IN-KIND MATERIALS

SHEET:

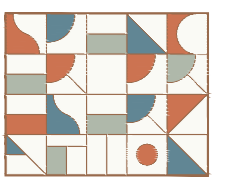

CONSULTANT:

OWNER:

PROJECT: PROJECT NO: 1712.1
VILNA SHUL BOSTON CENTER FOR JEWISH CULTURE
PLAZA RESTORATION

18 PHILLIPS STREET
BOSTON, MA 02114

OUTPUT:

LINEWEIGHT CHECK	COLOR CHECK	SHEET CHECK	TRANSPARENCY CHECK
<input type="checkbox"/>	<input type="checkbox"/>	<input type="checkbox"/>	<input type="checkbox"/>

PRINT SIZE CHECK: FULL SIZE SET MEASURES 11" x 17" | HALF SIZE SET MEASURES 5.5" x 8.5"


STATUS:

02	BHAC Review	MAY 18, 2023
01	BHAC Advisory Review	APR 20, 2023


SEAL:

TITLE:
DOCUMENTATION FOR IN-PLACE RESTORATION OF PIER 'C'


SHEET:
A-2.0

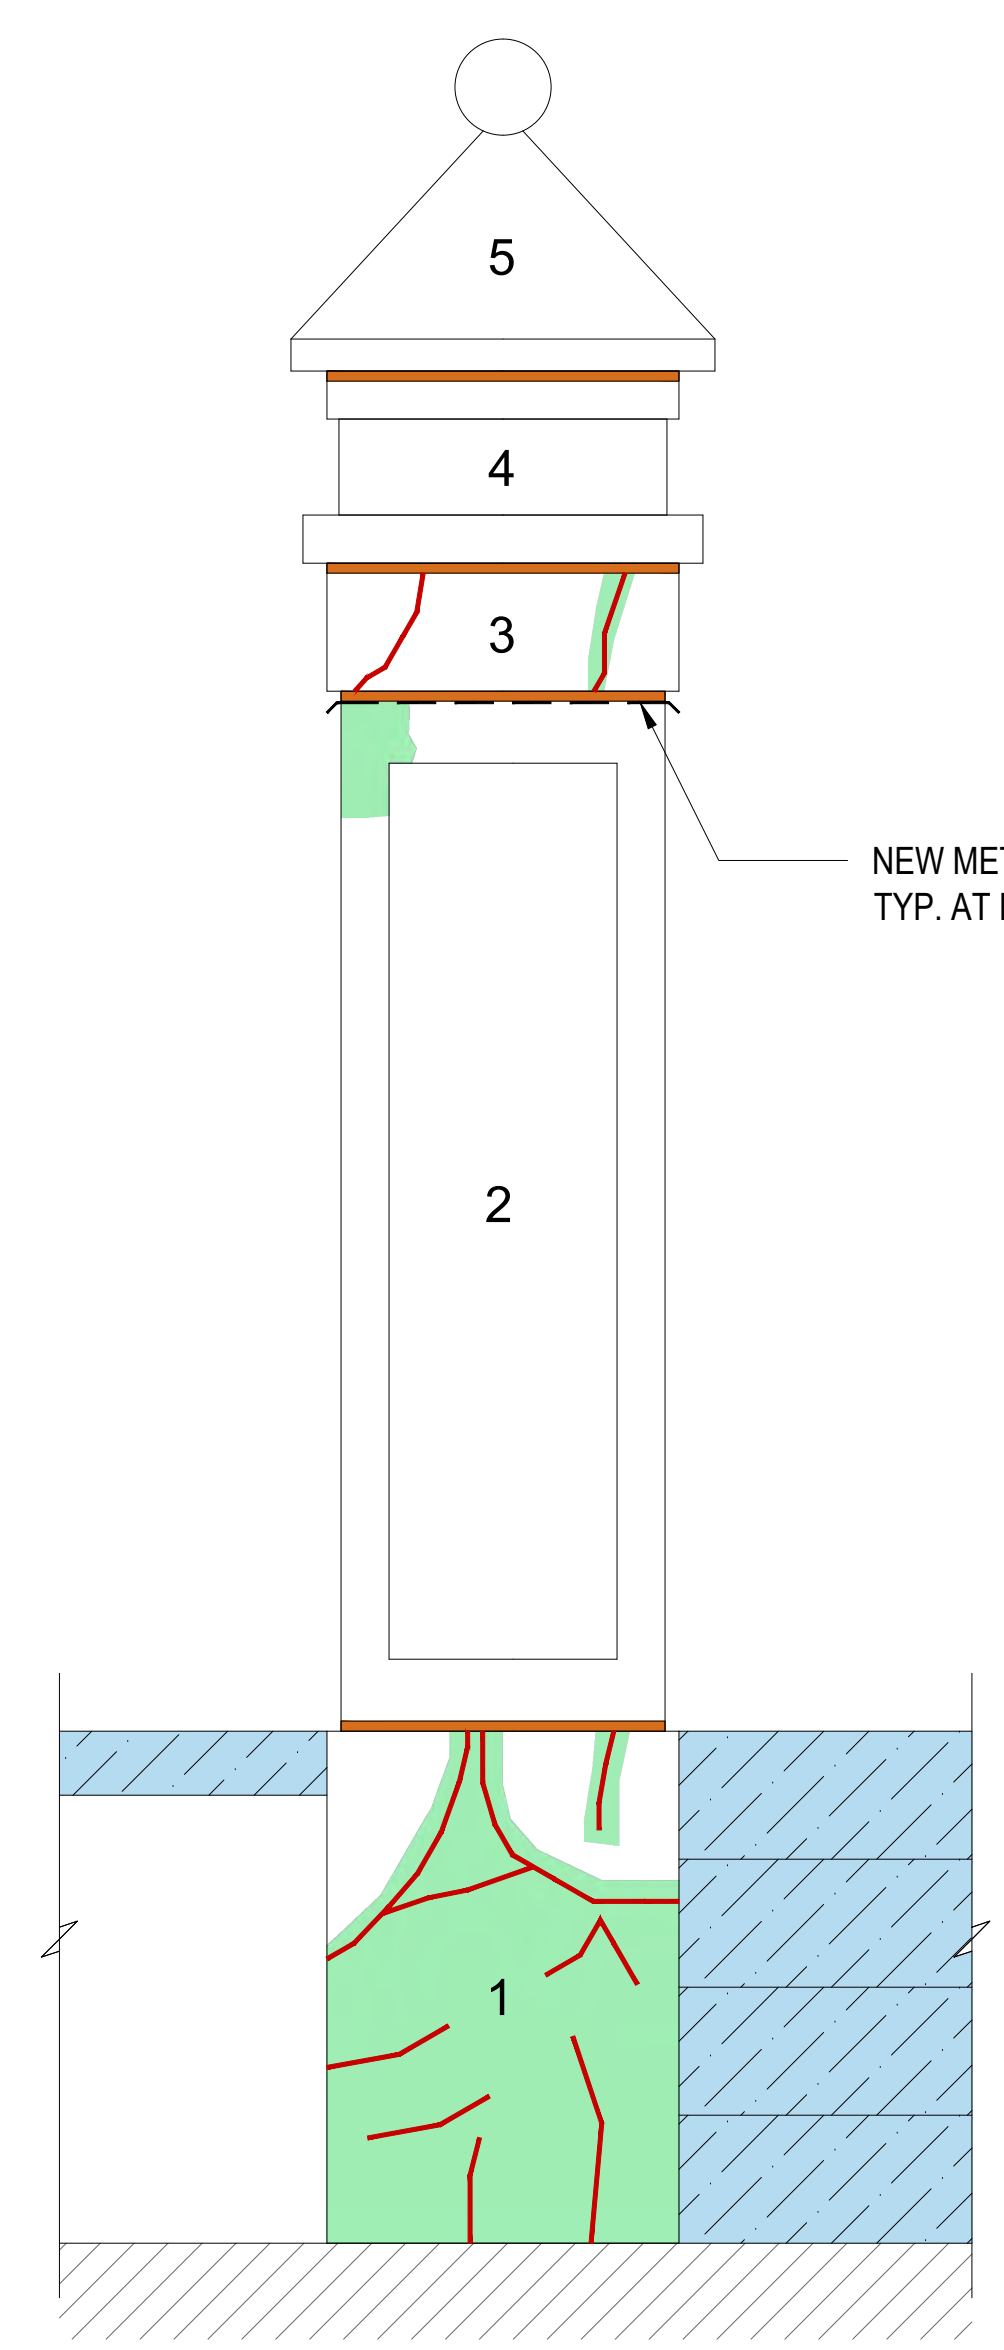


2 NORTH ELEVATION
Scale: 1" = 1'-0"

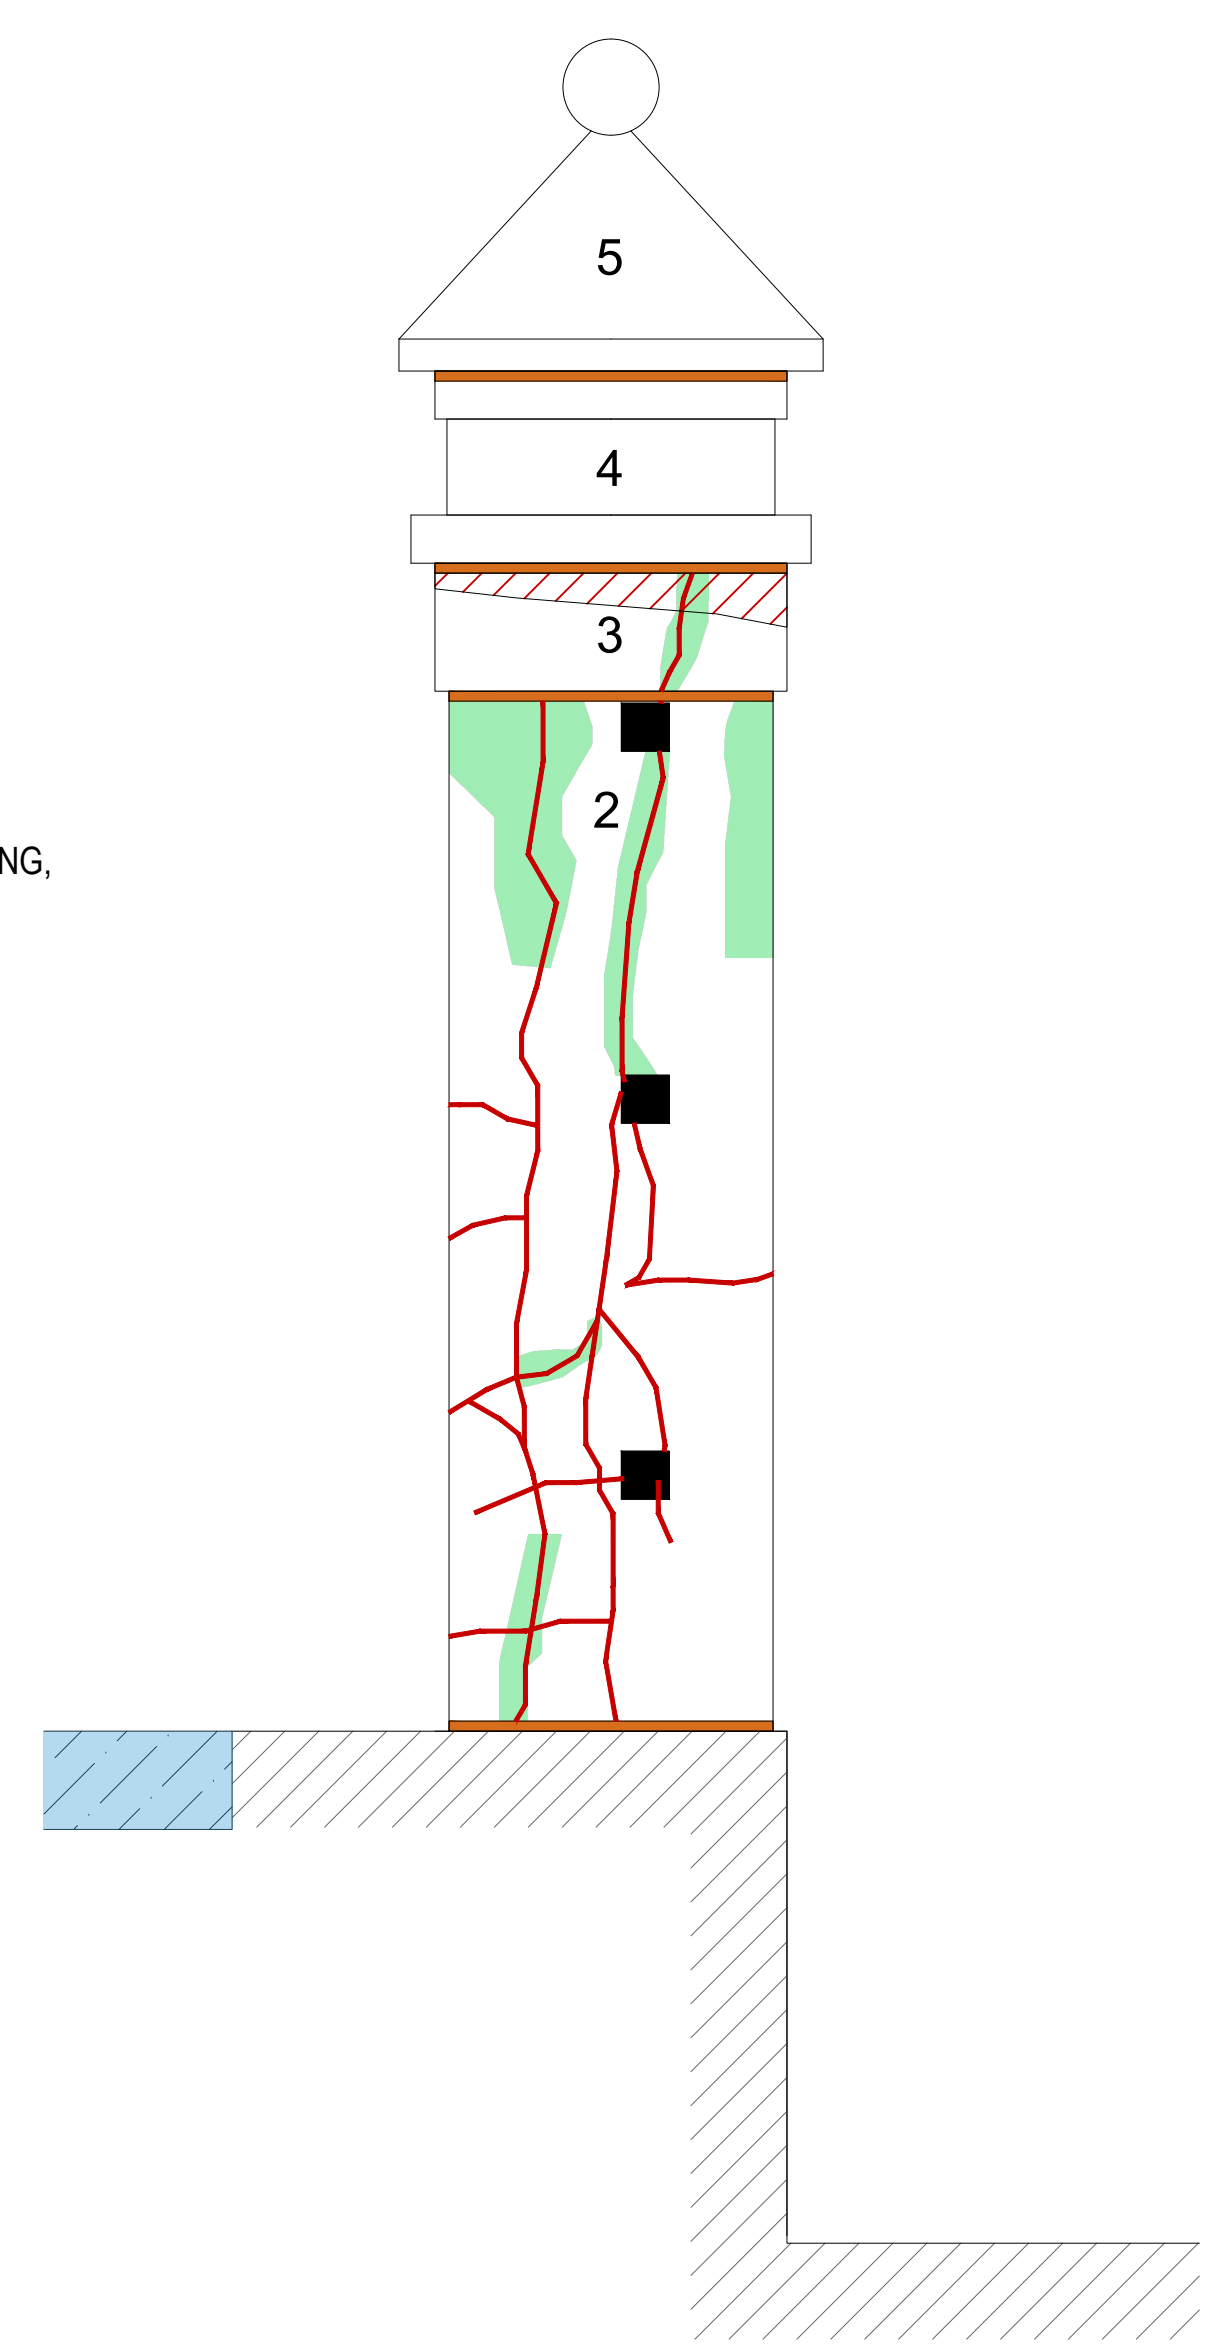

3 EAST ELEVATION
Scale: 1" = 1'-0"

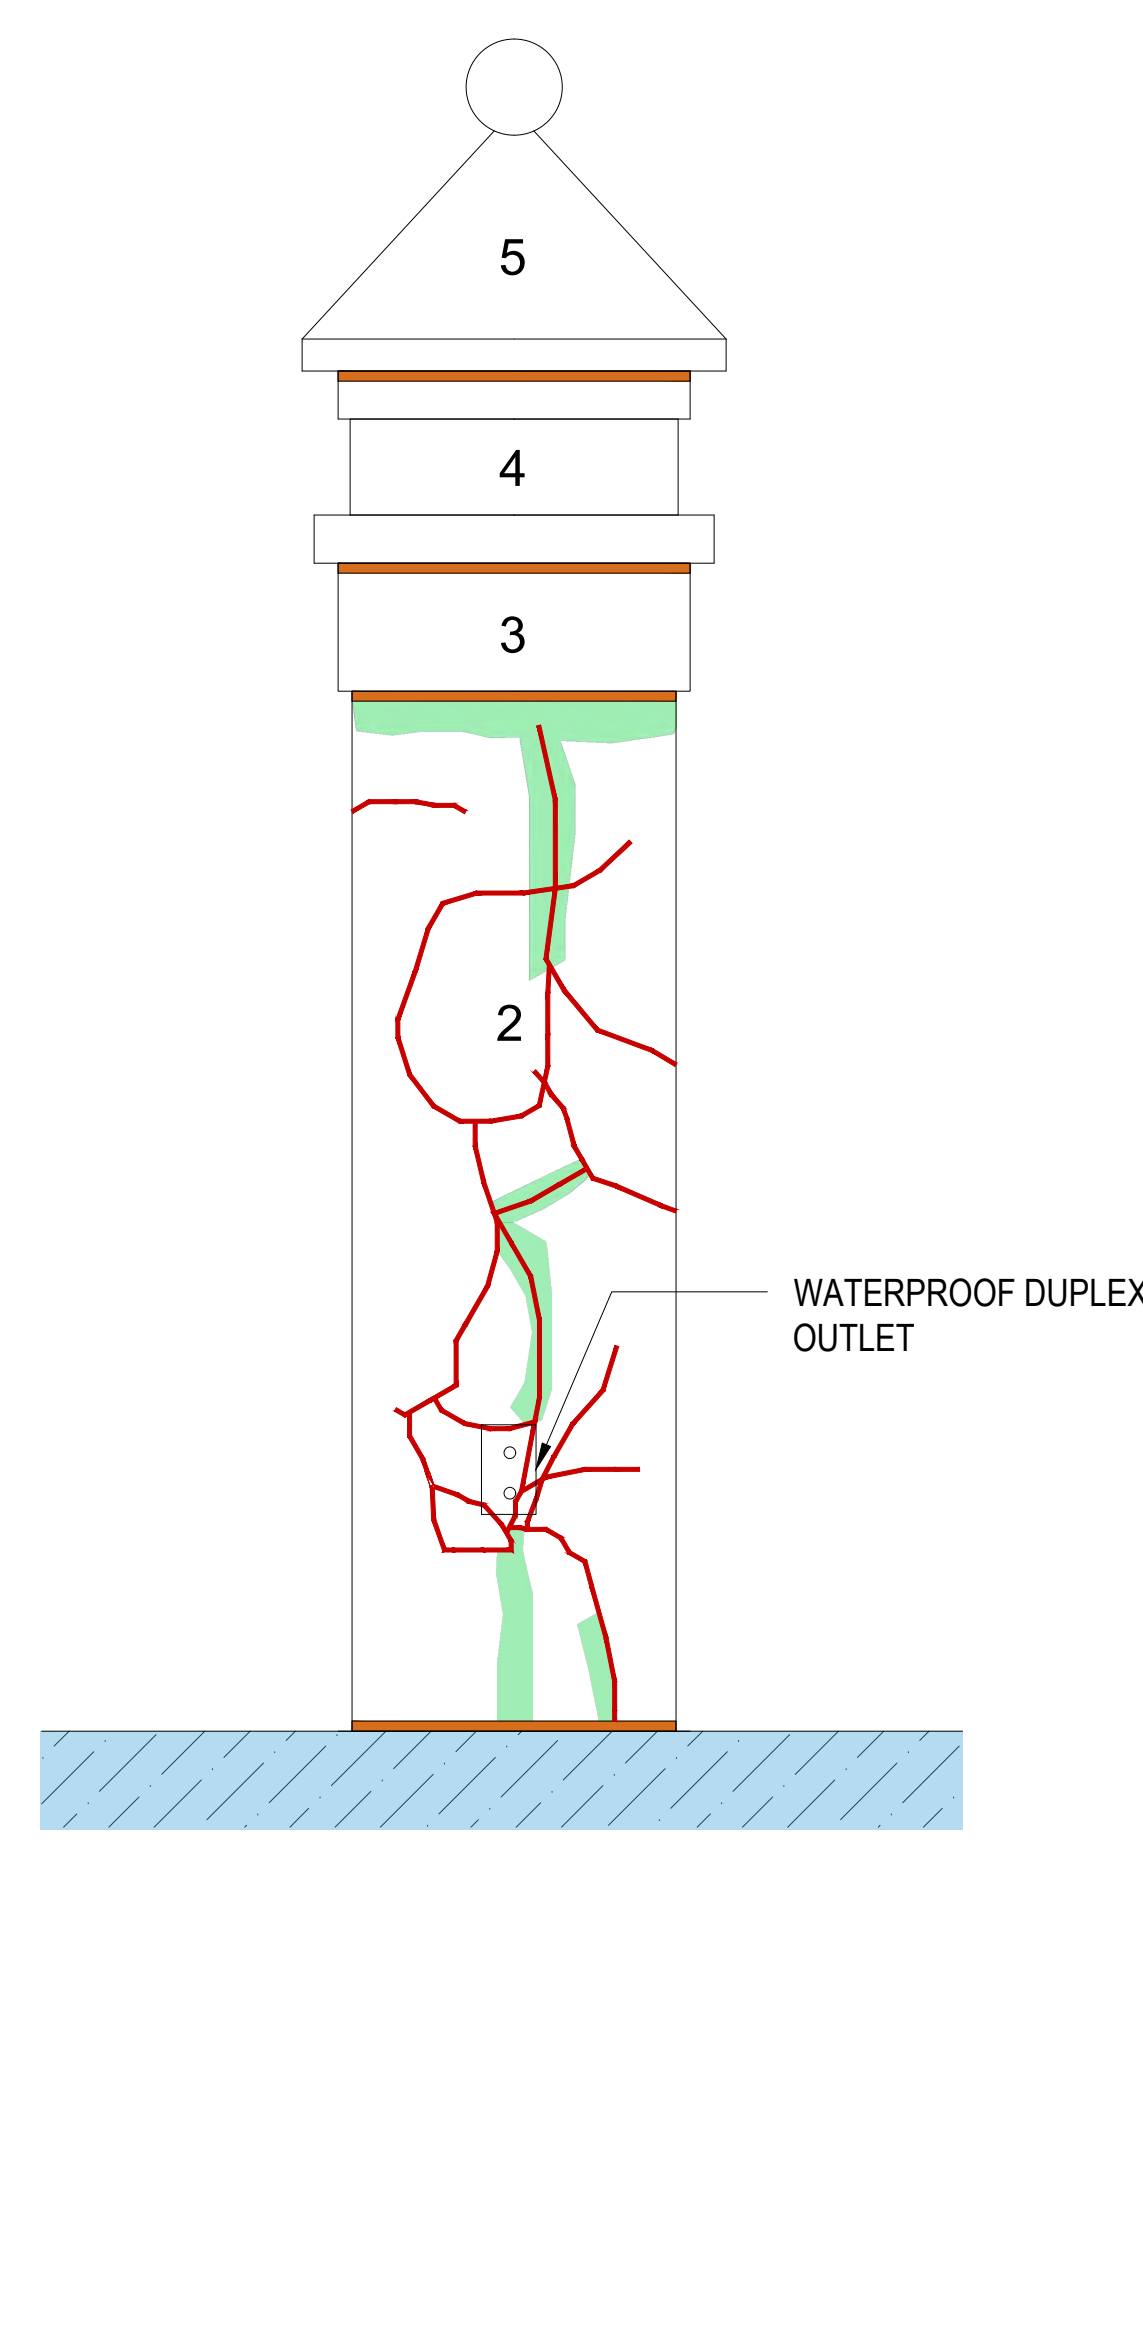

4 SOUTH ELEVATION
Scale: 1" = 1'-0"





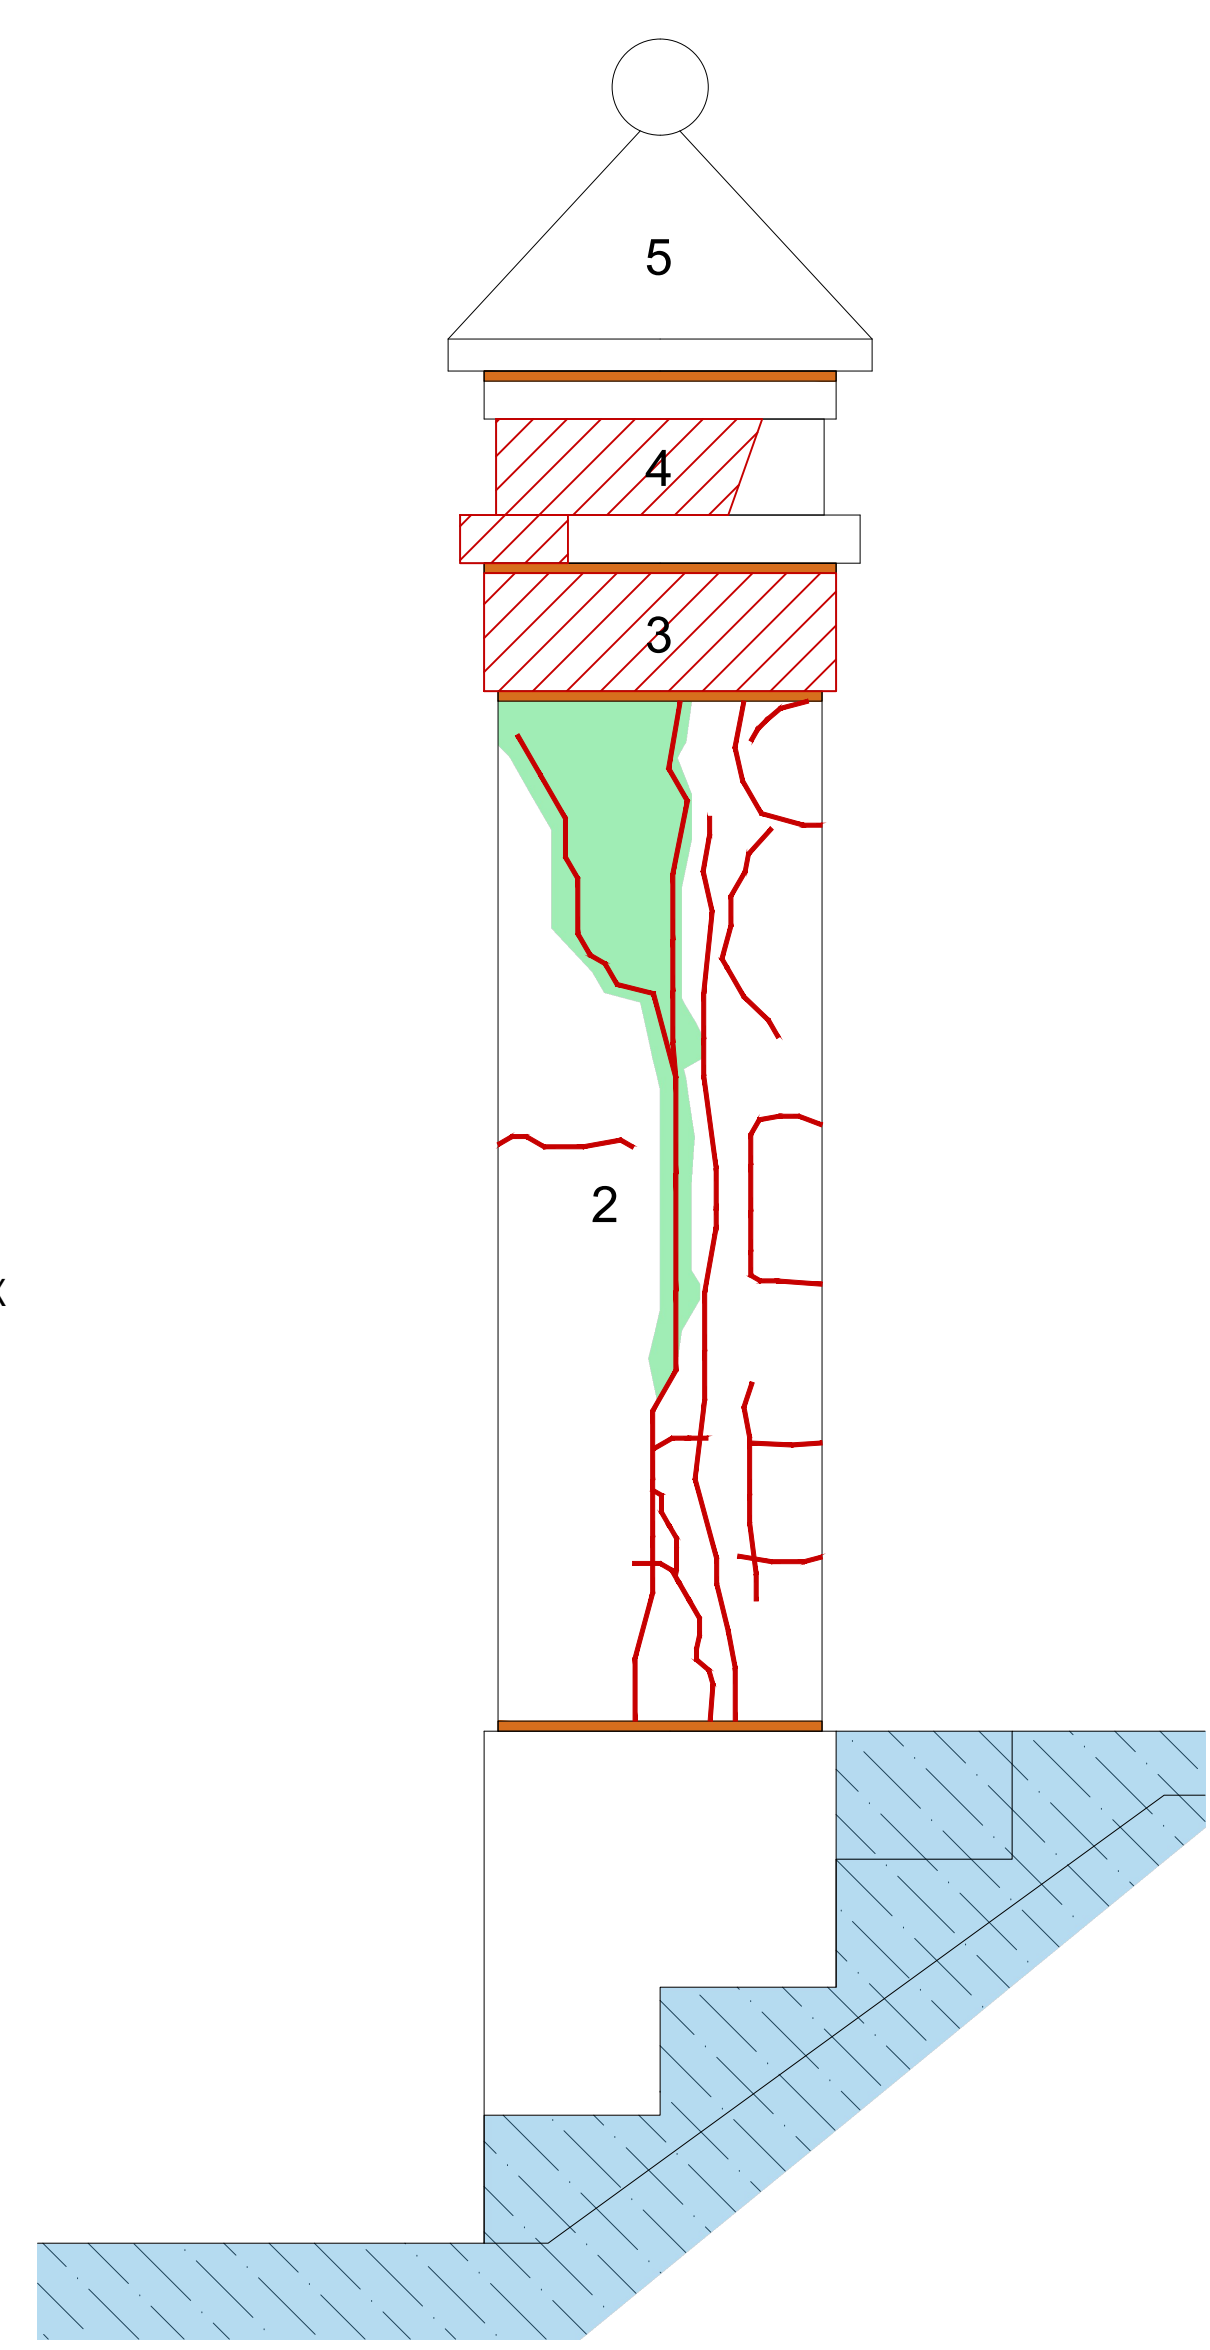



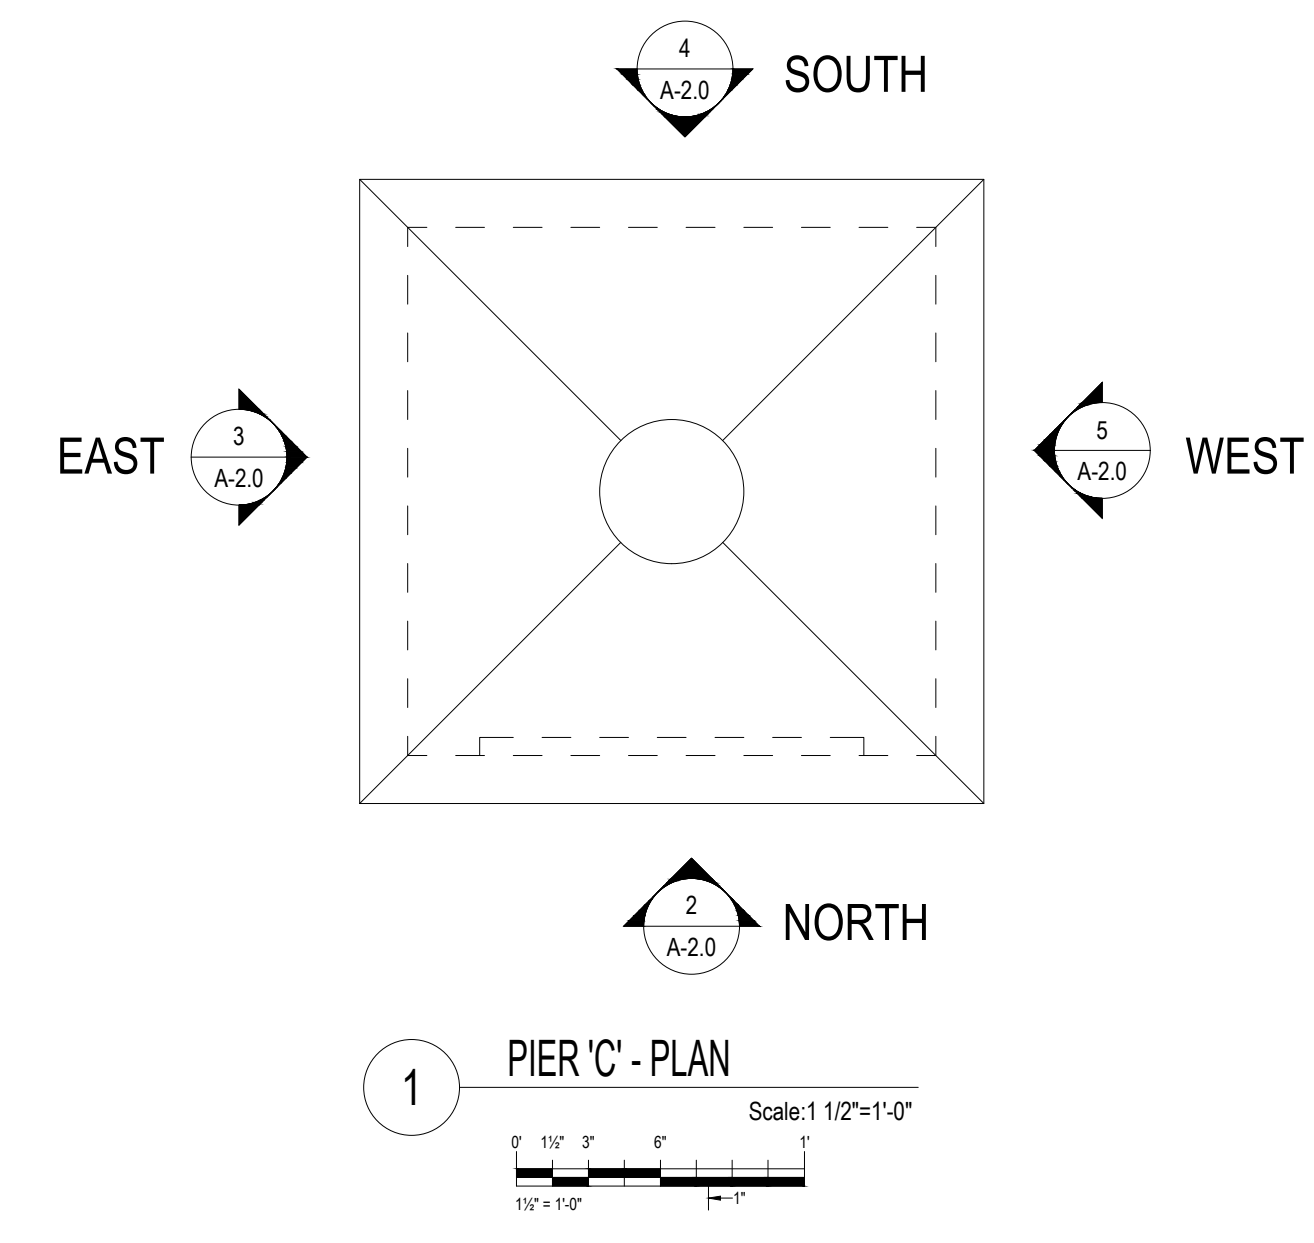
5 WEST ELEVATION
Scale: 1" = 1'-0"

NEW METAL FLASHING, TYP. AT EACH PIER


WATERPROOF DUPLEX OUTLET

REPAIR LEGEND:

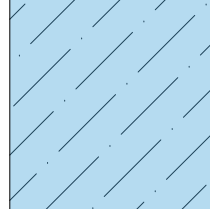 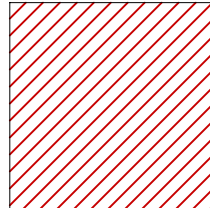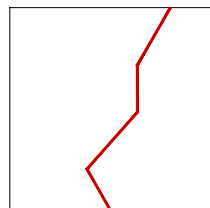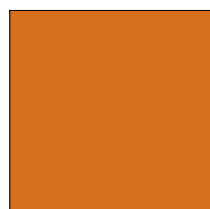-  INDICATES CONCRETE SLAB REMOVAL
-  INDICATES REMOVAL OF EFFLORESCENCE
-  INDICATES REMOVAL & REPLACEMENT OF 1/2" THICK STUCCO FACING MATERIAL
-  INDICATES CRACK REPAIR LOCATION
-  INDICATES MORTAR SETTING BED
-  INDICATES GATE ANCHOR LOCATION



1 PIER 'C' - PLAN
Scale: 1 1/2" = 1'-0"

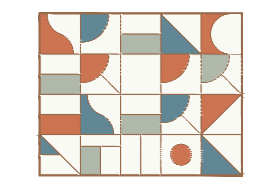

CONSULTANT:

OWNER:

PROJECT: PROJECT NO: 1712.1

**VILNA SHUL BOSTON
CENTER FOR JEWISH
CULTURE**
PLAZA RESTORATION

18 PHILLIPS STREET
BOSTON, MA 02114

OUTPUT:

LINEWEIGHT CHECK	COLOR CHECK	SHEET CHECK	TRANSPARENCY CHECK
<input type="checkbox"/>	<input type="checkbox"/>	<input type="checkbox"/>	<input type="checkbox"/>


PRINT SIZE CHECK: FULL SIZE SET MEASURES 11" x 17" | HALF SIZE SET MEASURES 5.5" x 8.5"

STATUS:


SEAL:

TITLE:
**DOCUMENTATION FOR IN-PLACE
RESTORATION OF PIER 'D'**


SHEET:
A-3.0

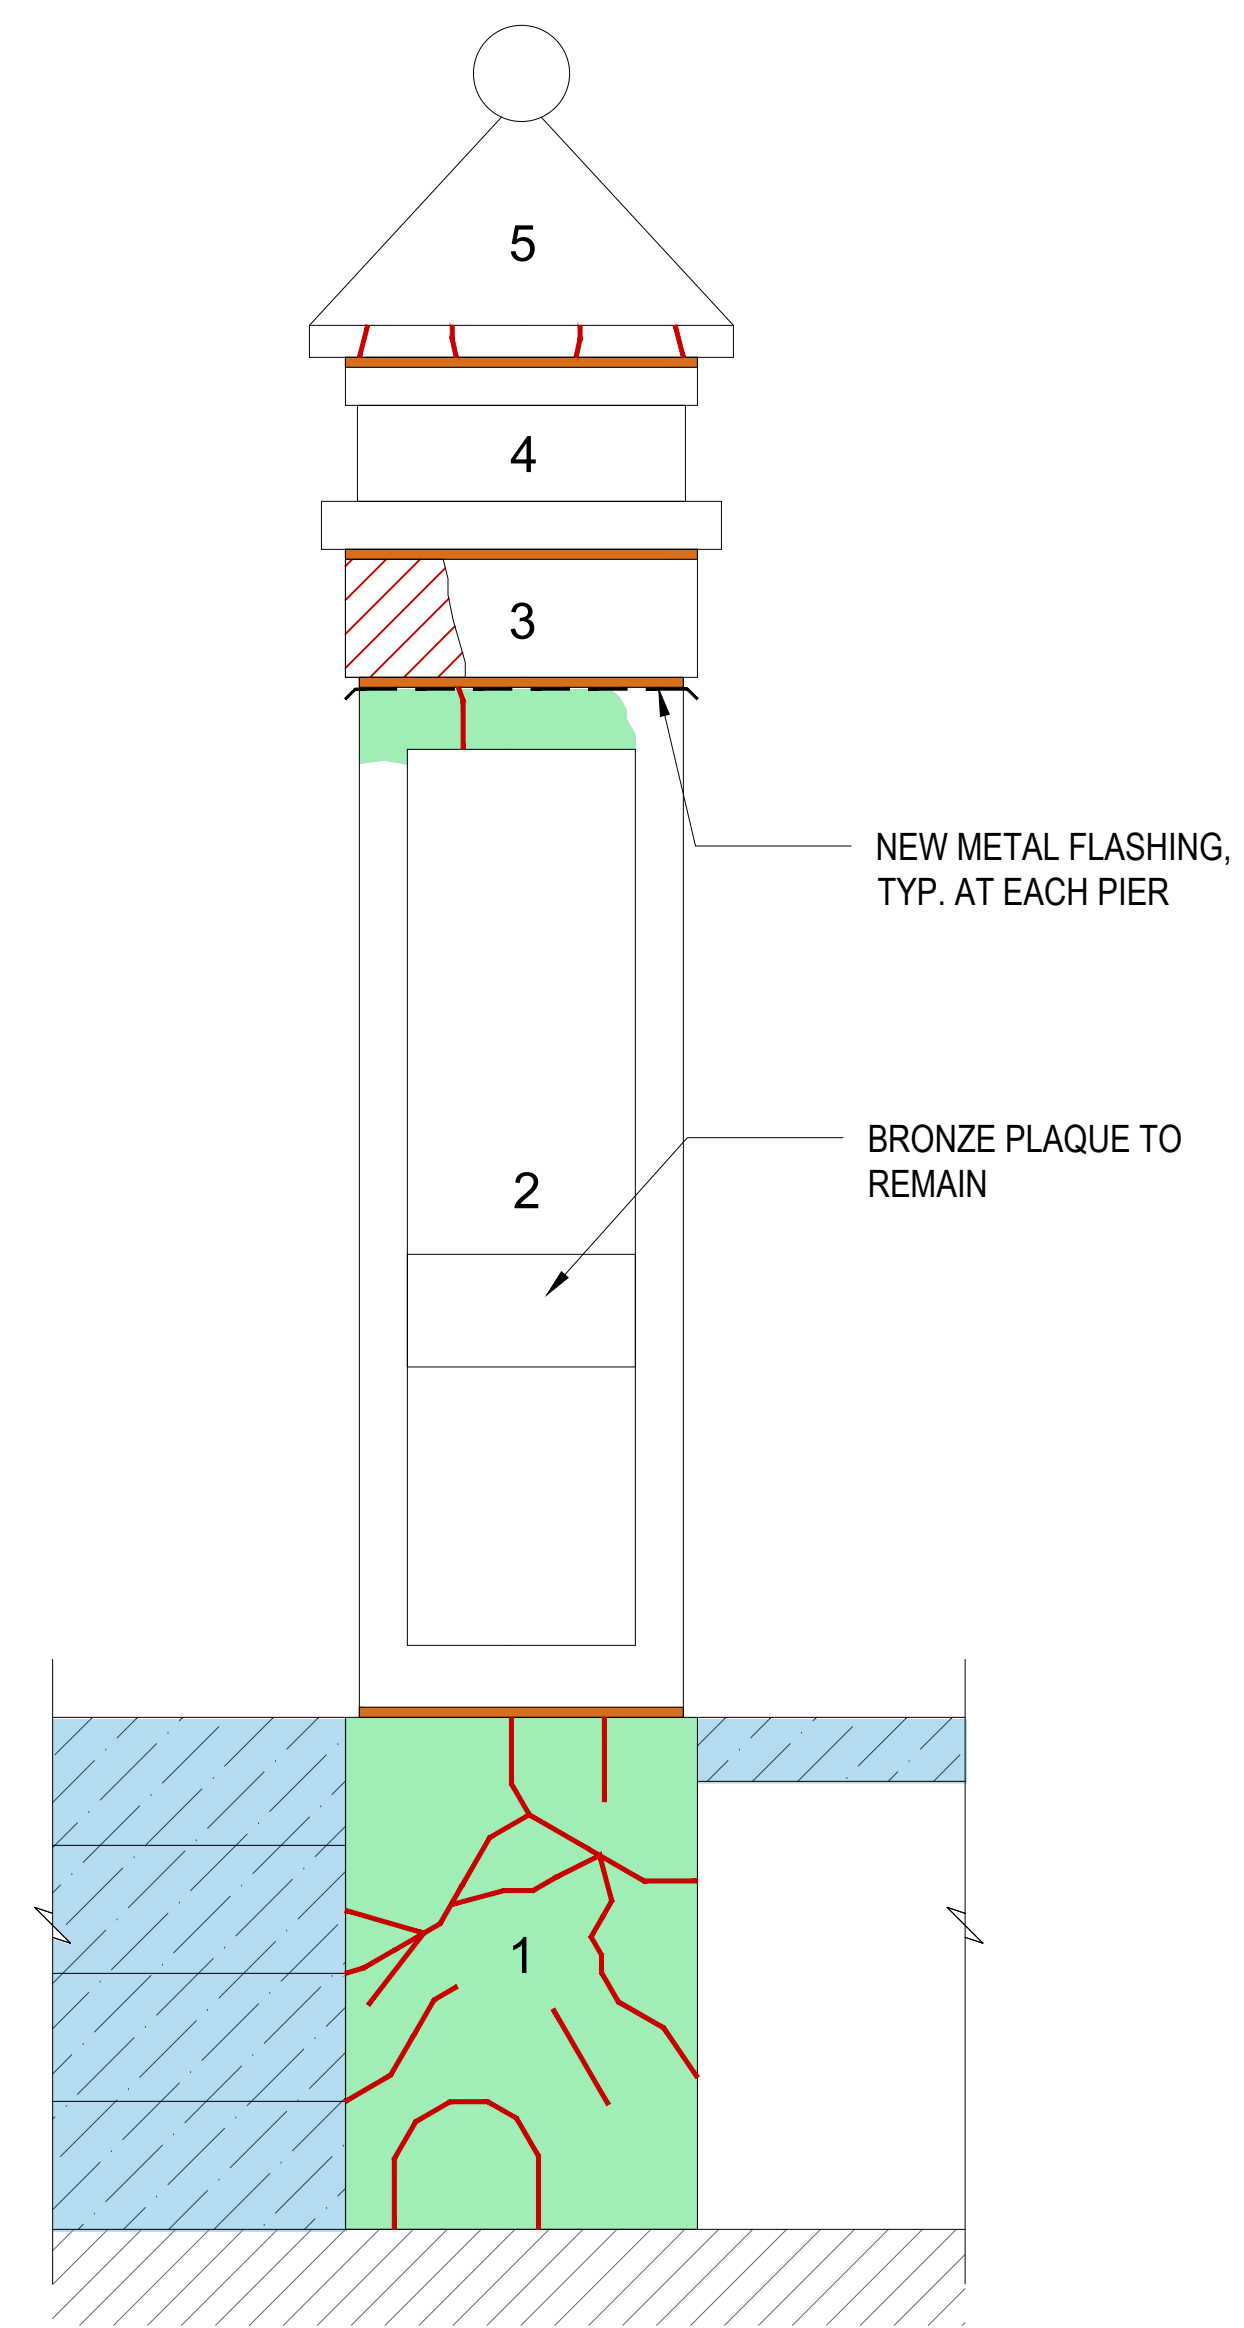


2 NORTH ELEVATION
Scale: 1/4" = 1'-0"

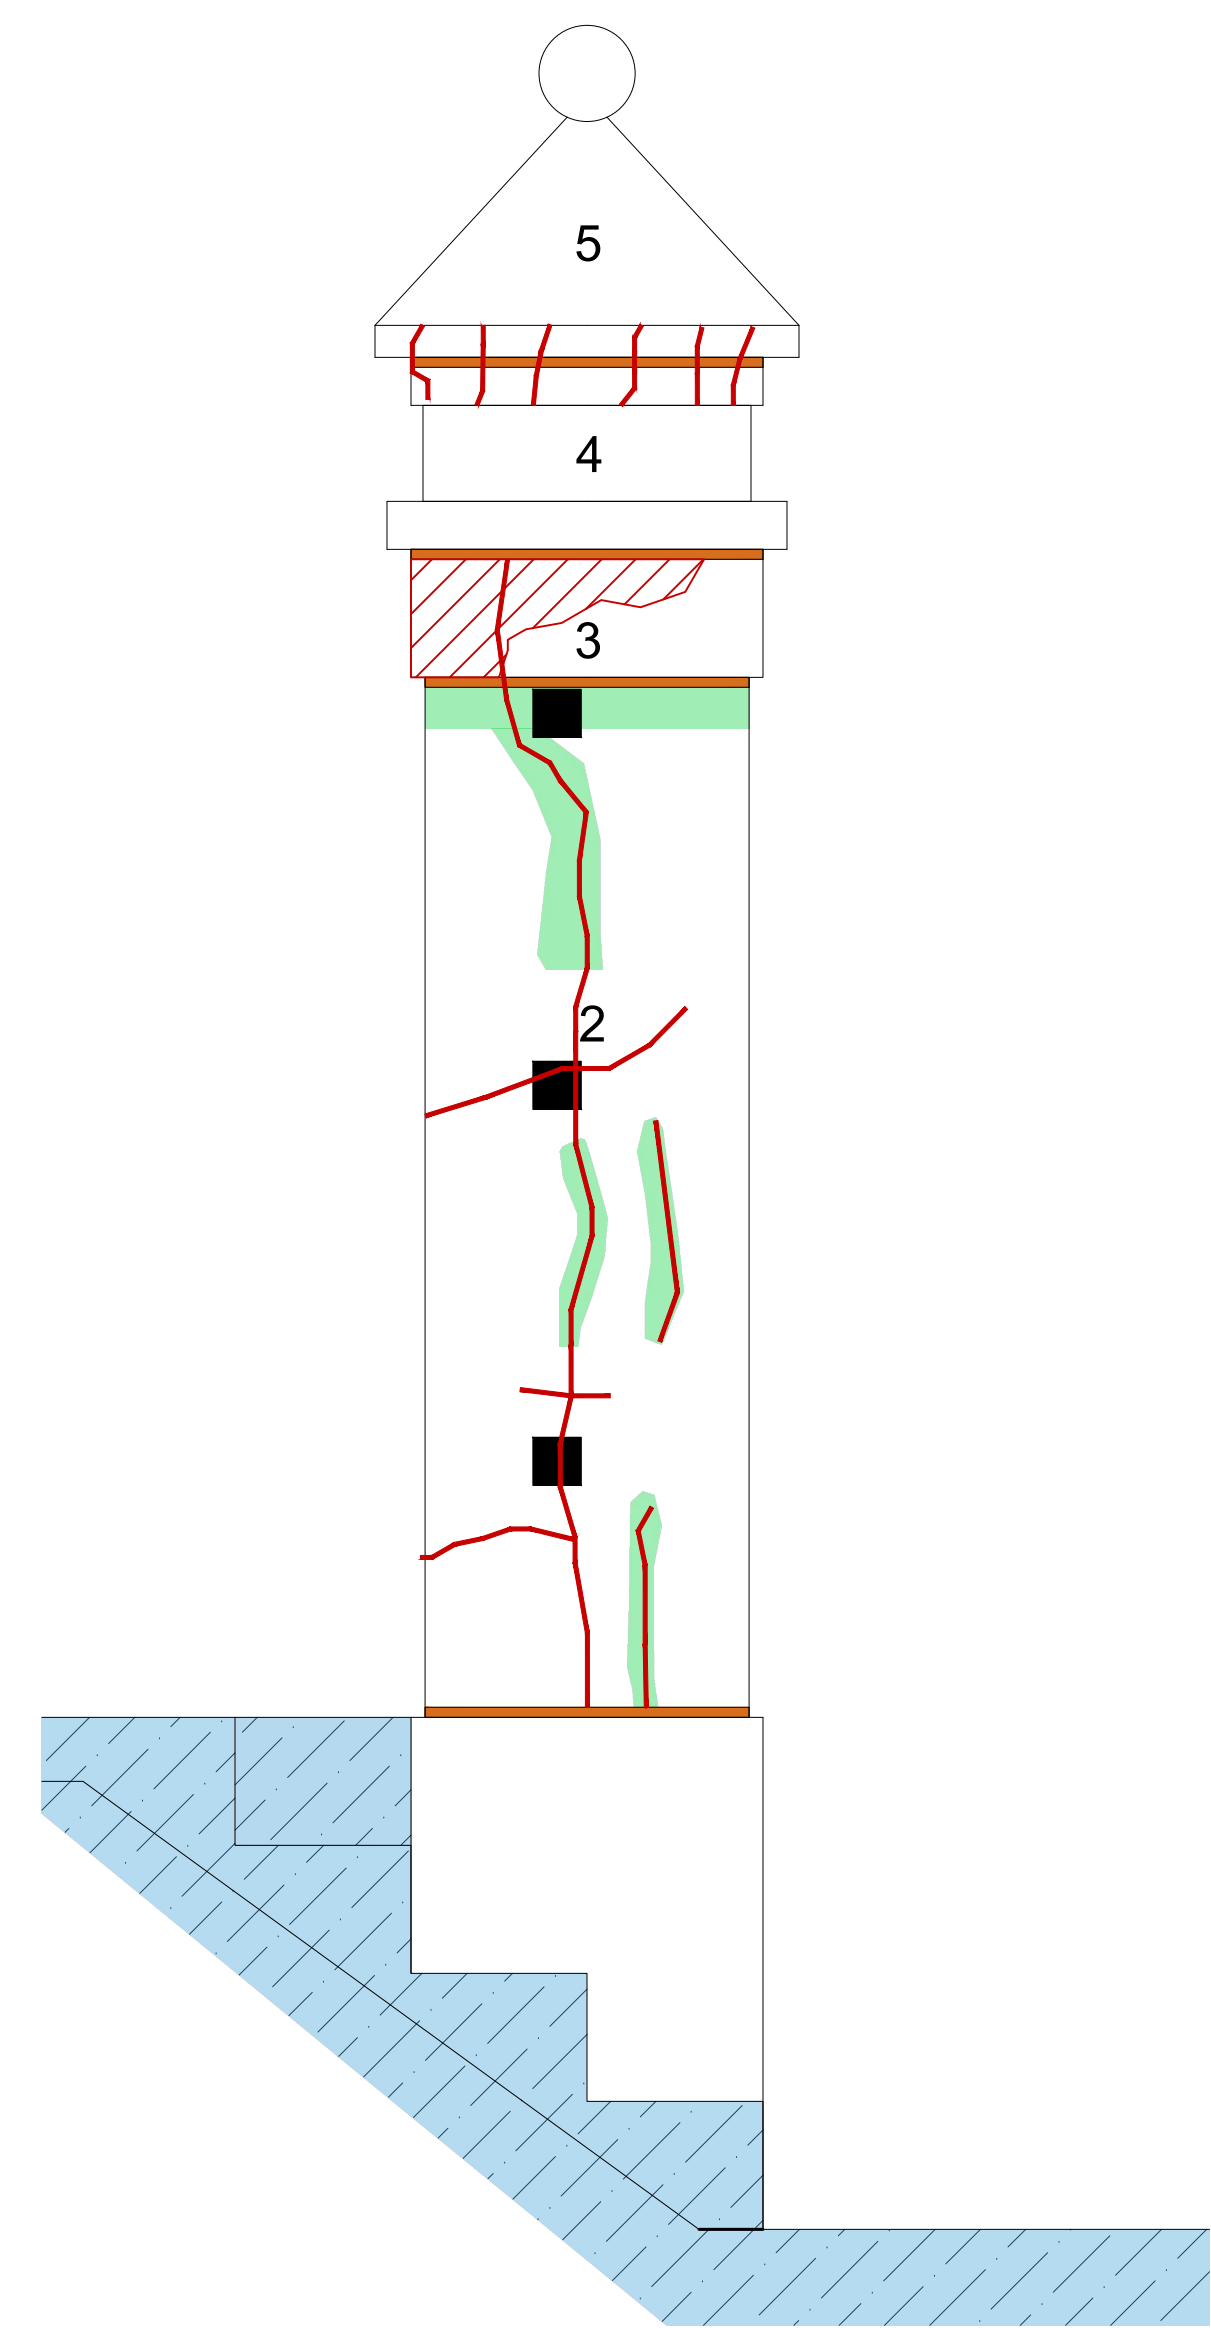

3 EAST ELEVATION
Scale: 1/4" = 1'-0"




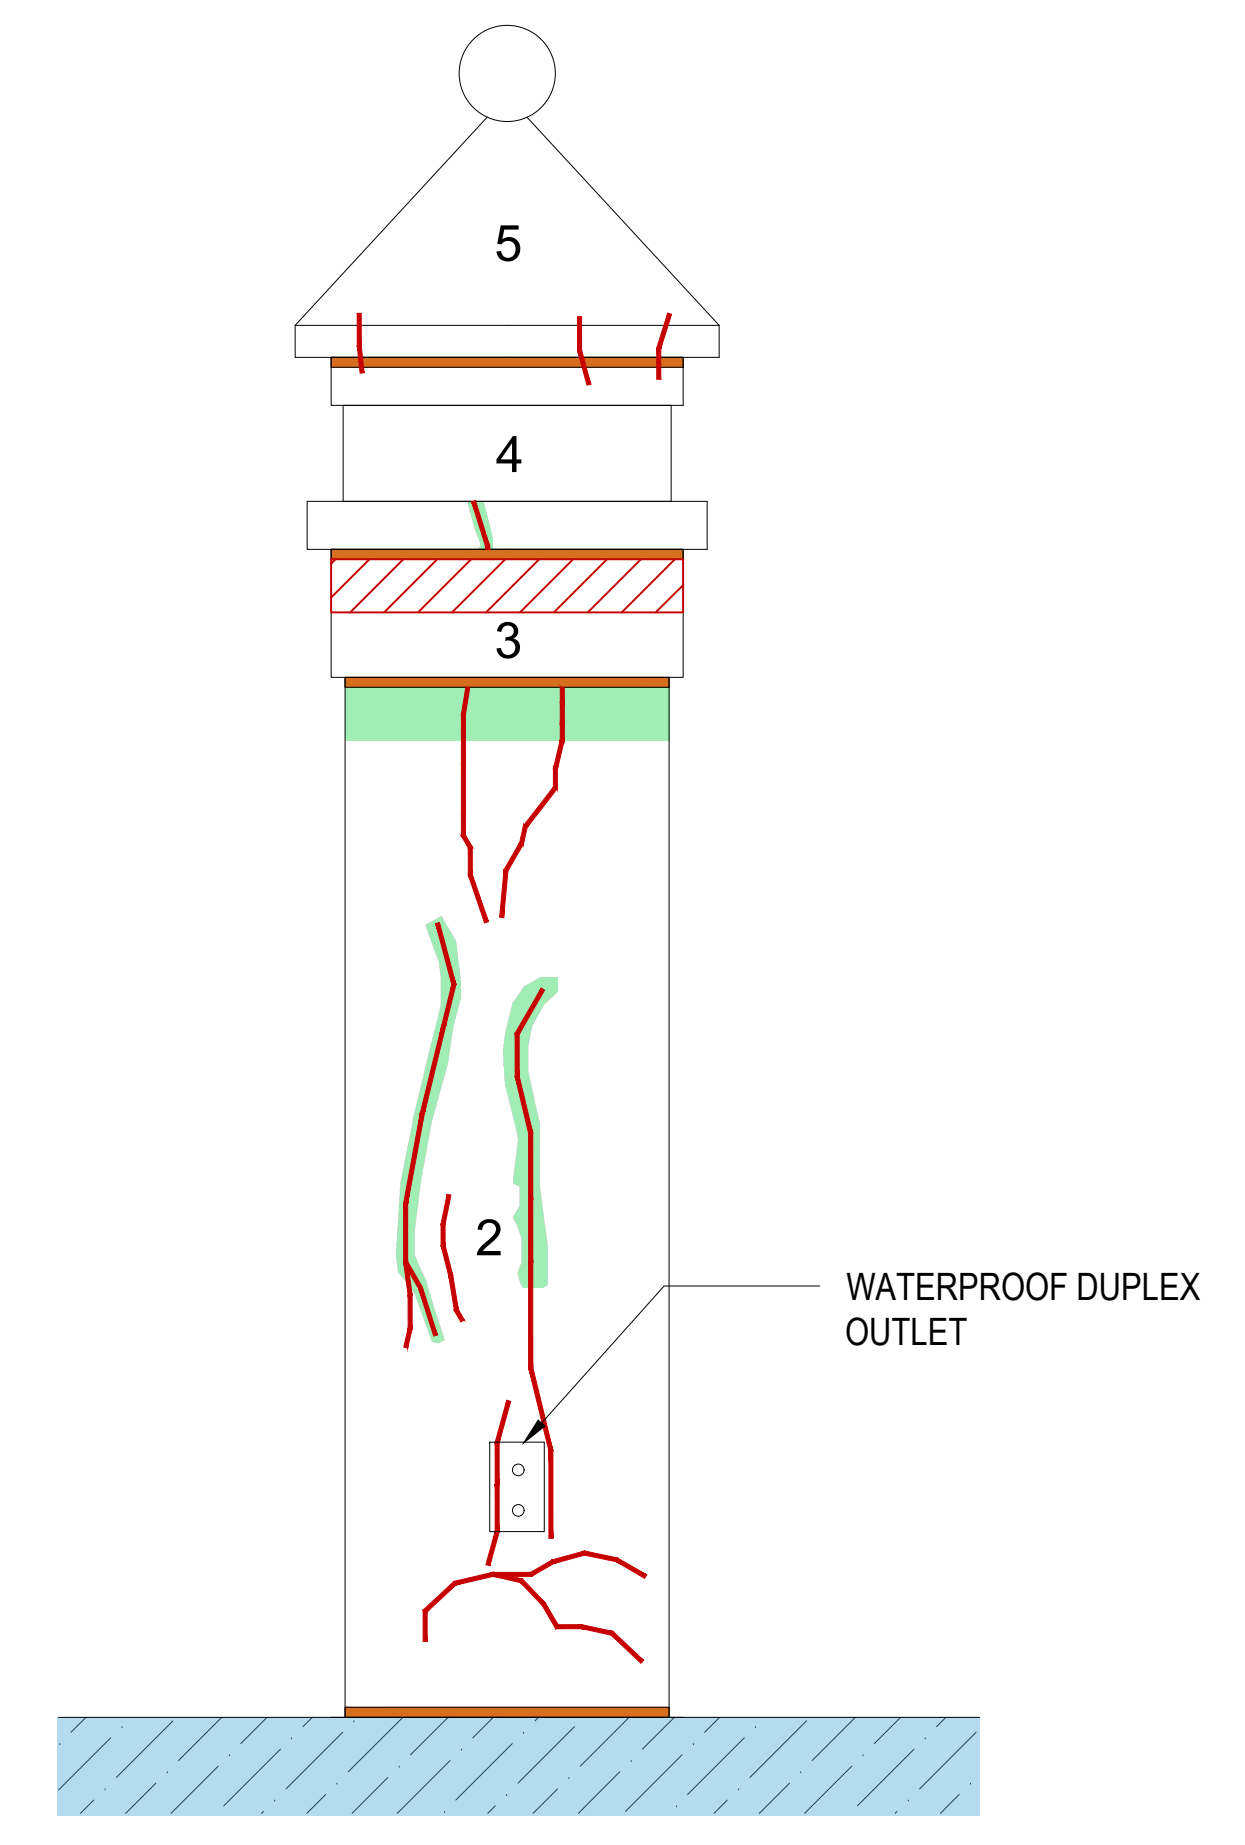


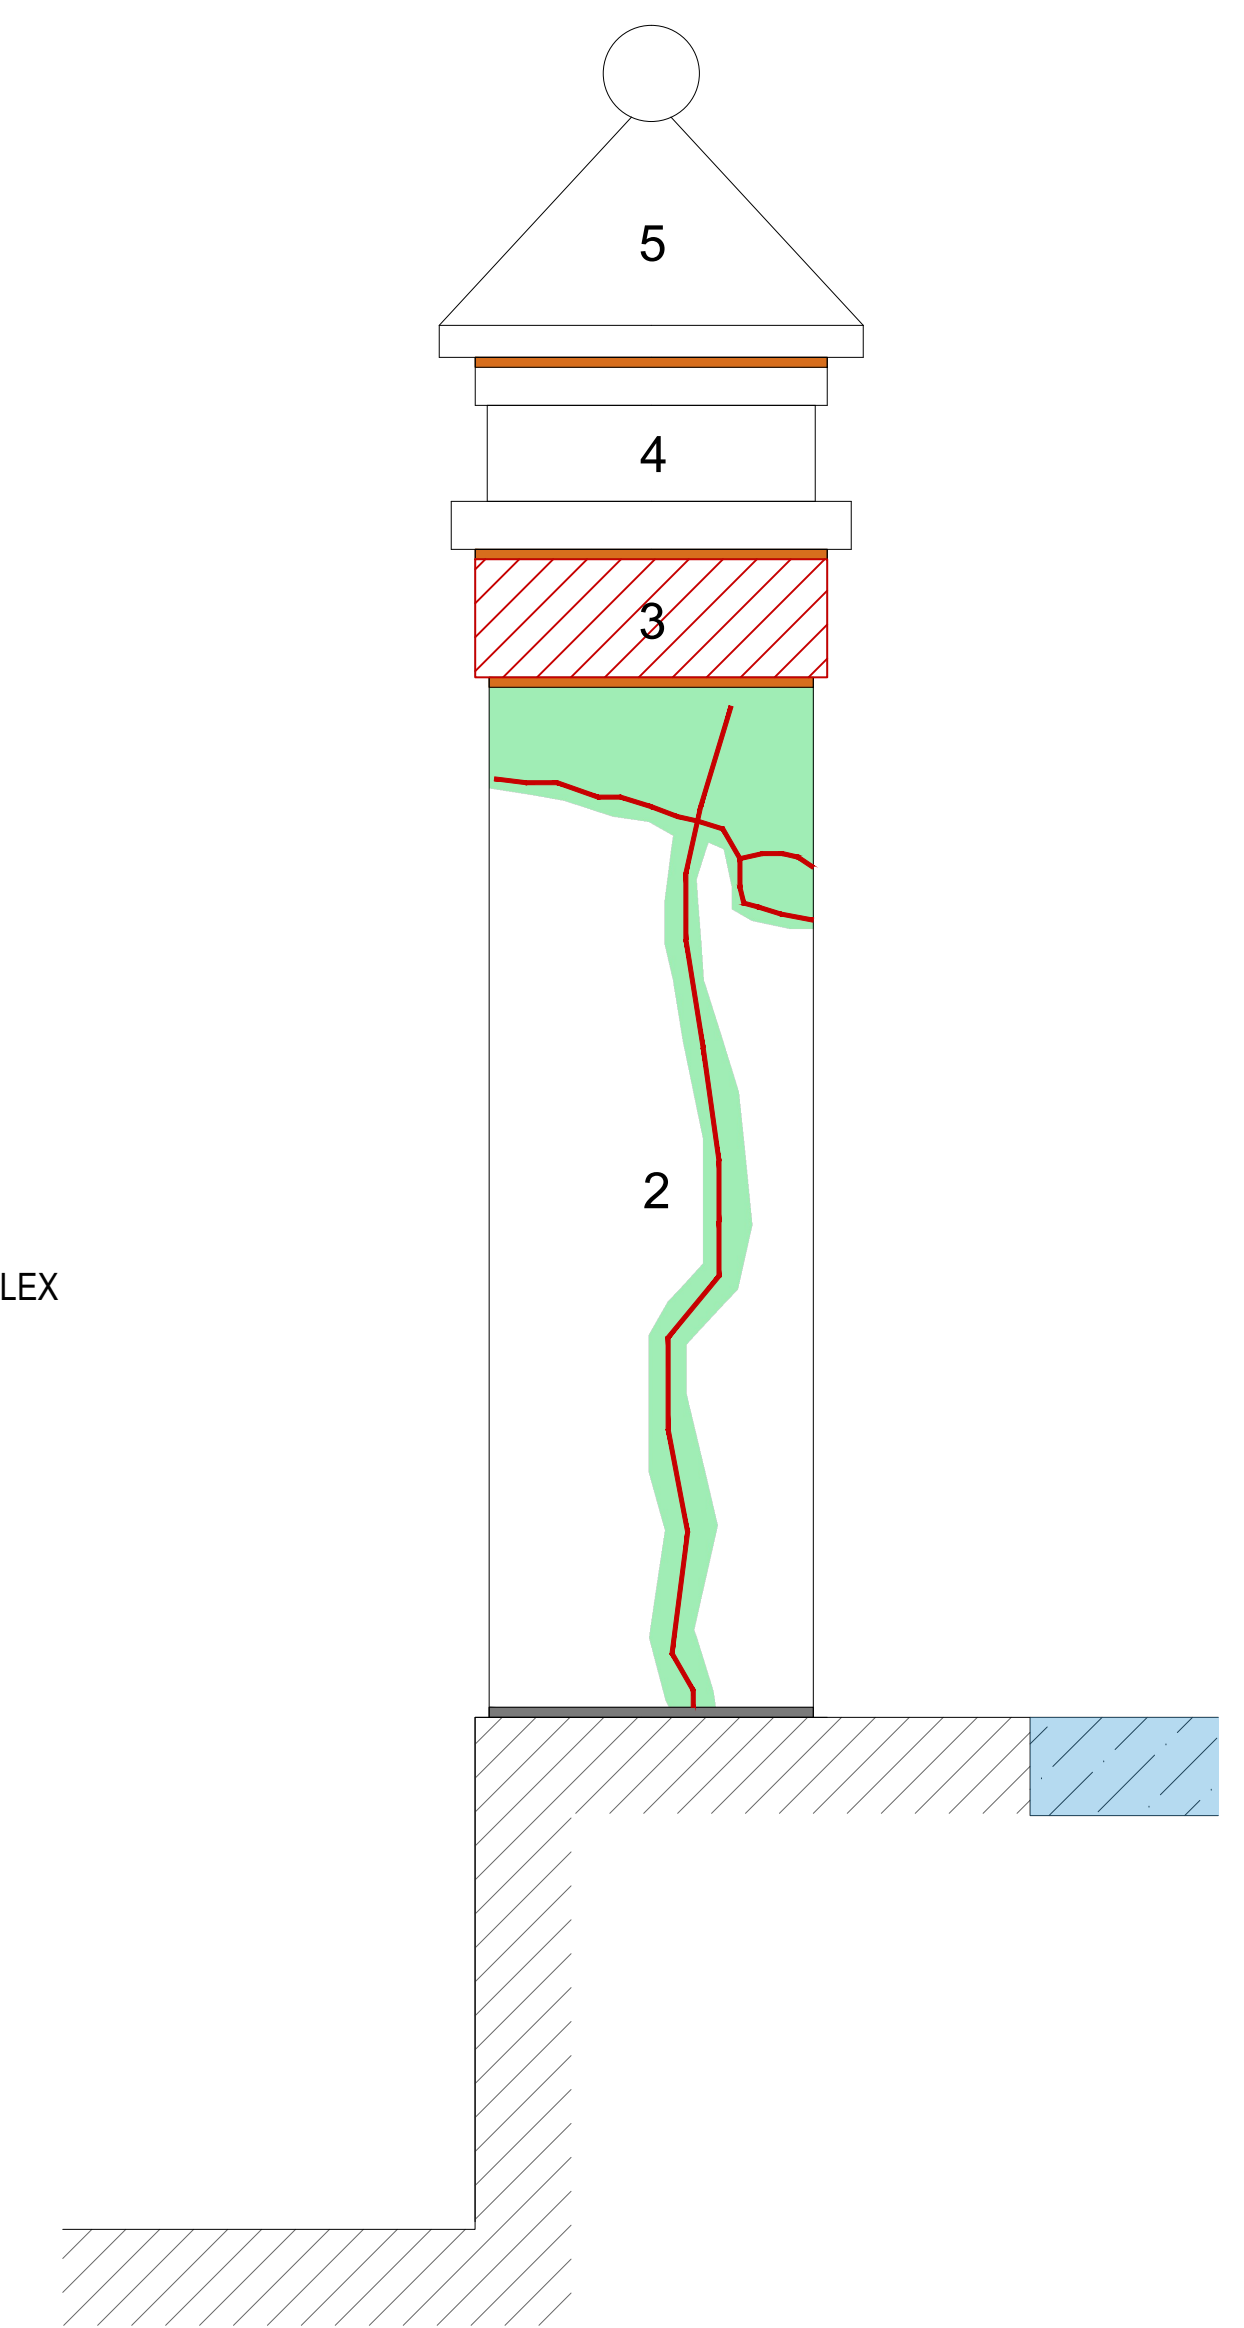


4 SOUTH ELEVATION
Scale: 1/4" = 1'-0"




5 WEST ELEVATION
Scale: 1/4" = 1'-0"

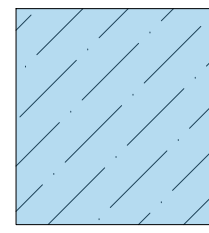 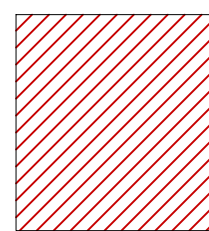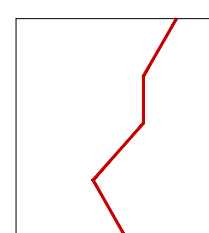REPAIR LEGEND:

-  INDICATES CONCRETE SLAB REMOVAL
-  INDICATES REMOVAL OF EFFLORESCENCE
-  INDICATES REMOVAL & REPLACEMENT OF 1/2" THICK STUCCO FACING MATERIAL
-  INDICATES CRACK REPAIR LOCATION
-  INDICATES MORTAR SETTING BED
-  INDICATES GATE ANCHOR LOCATION

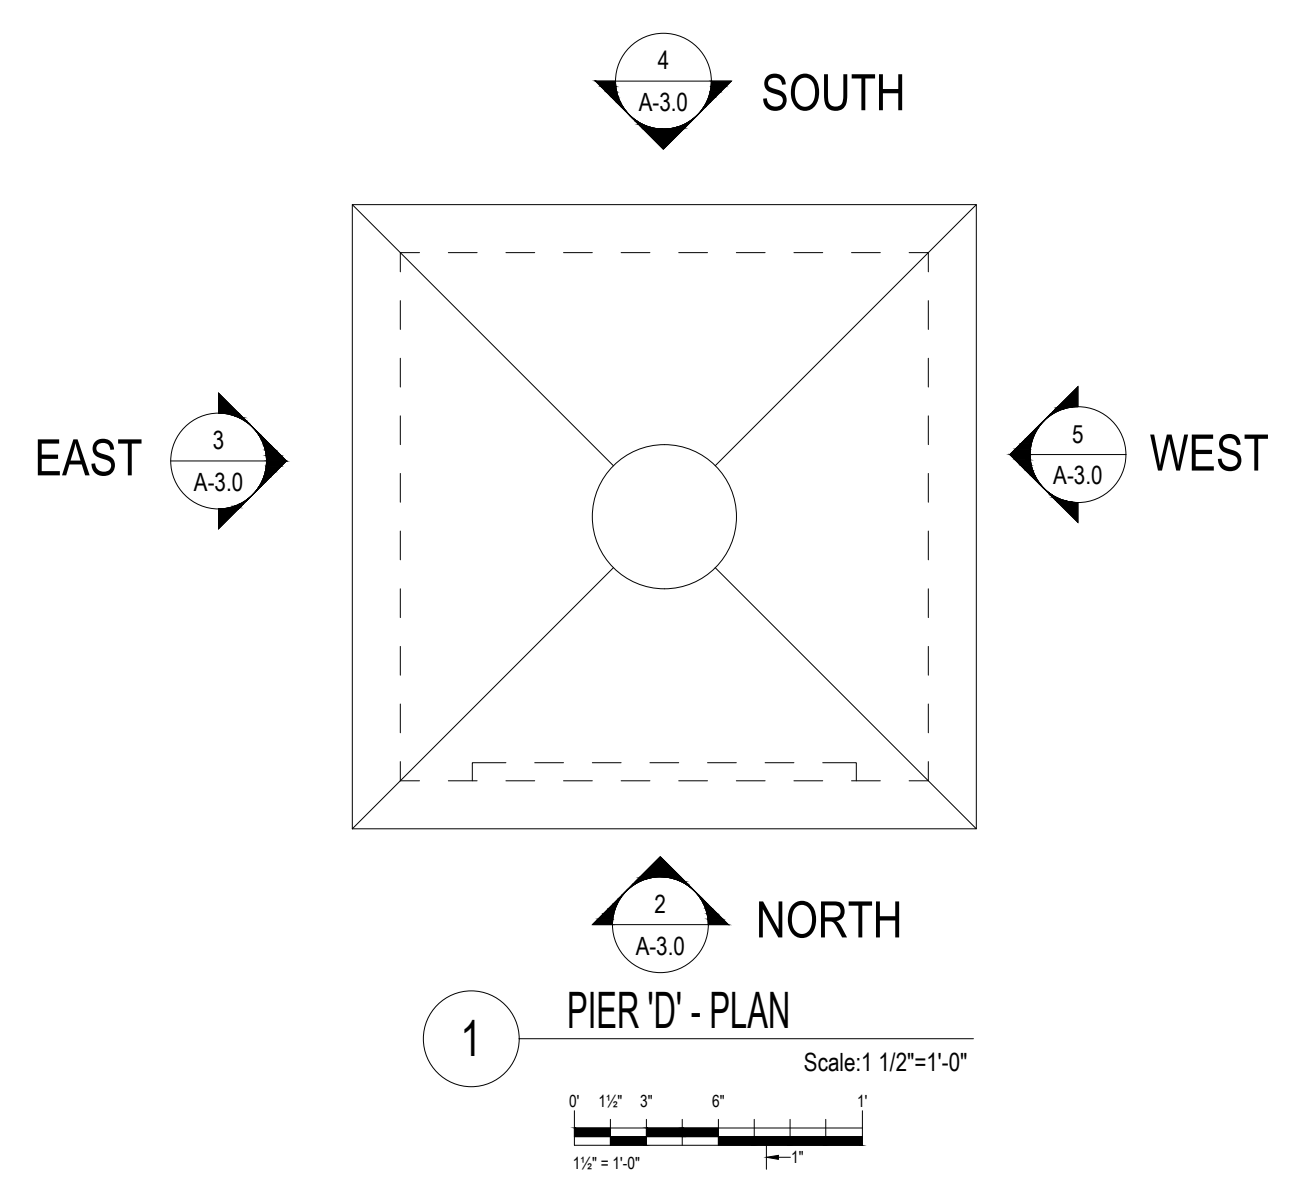

1 PIER 'D' - PLAN
Scale: 1/12" = 1'-0"

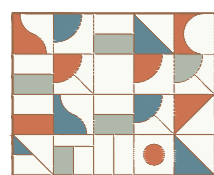

CONSULTANT:


OWNER:

PROJECT: PROJECT NO: 1712.1

VILNA SHUL BOSTON
CENTER FOR JEWISH
CULTURE
PLAZA RESTORATION

18 PHILLIPS STREET
BOSTON, MA 02114

OUTPUT:

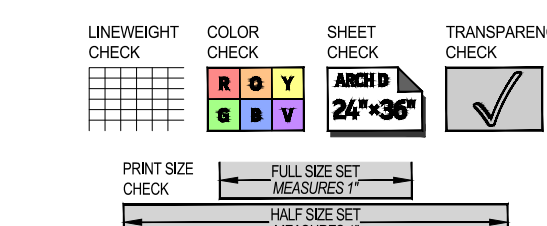

STATUS:

02	BHAC Review	MAY 18, 2023
01	BHAC Advisory Review	APR 20, 2023

SEAL:

TITLE:
DOCUMENTATION FOR
RESTORATION FRONT DOORS &
CAST STONE DOOR JAMBS

SHEET:
A-4.0



1 CRACKED STONE @LEFT JAMB
CLOSE UP OF CRACKED PRECAST STONE AT EAST JAMB



2 CRACKED STONE @LEFT JAMB
OVERALL VIEW OF CRACKED PRECAST STONE AT EAST JAMB



3 CRACKED STONE @ RIGHT JAMB
OVERALL VIEW OF CRACKED PRECAST STONE AT WEST JAMB



4 EXISTING PLAZA
EXISTING DECK CONDITIONS AT ENTRY STAIR AND ENTRY GATES LOOKING TOWARD PHILLIPS STREET SIDEWALK

REMOVE EXIST. PRECAST STONE JAMB ELEMENT AND REPLACE WITH IN-KIND NEW PRECAST STONE JAMB ELEMENT. REINFORCE INTERNALLY WITH STAINLESS STEEL REBAR.




5 EXISTING ENTRY DOORS

THIS DOOR PAIR CURRENTLY HAS AUTOMATIC DOOR OPENERS FOR ACCESSIBILITY

HARDWARE SET REQUIRED AT EXISTING DOORS:

- (3) NEW HINGES FOR EACH DOOR LEAF W/ NON-REMOVABLE PINS
- (1) KICK-PLATE FOR EACH DOOR LEAF ON THE INSIDE SURFACE
- REPAIR OR REPLACE EXISTING PANIC HARDWARE ON THE EAST SET OF DOUBLE DOORS.
- REMOVE AND REPLACE AUTOMATIC DOOR BOTTOMS (ALL DOORS).
- FULL PERIMETER WEATHER-STRIPPING FOR EACH DOOR INCLUDING JAMBS, HEAD AND ASTRAGAL.
- (1) DOOR CLOSER PER DOOR AT EAST DOOR OPENING. (1) AUTOMATIC DOOR OPENER TO SIMULTANEOUSLY OPEN WEST PAIR OF DOORS.
- REPLACE EXISTING THRESHOLDS WITH NEW THRESHOLDS (1/2" MAX. HEIGHT PER MAAB.)
- ACTIVE DOOR MORTISE LOCKSET THAT CAN BE SET FROM INSIDE TO ALWAYS BE OPEN OR ALWAYS BE LOCKED
- (1) WIDE ASTRAGAL ON EXTERIOR FACE OF ACTIVE DOOR (FULL HEIGHT) TO COVER VERTICAL MEETING POINT OF DOORS, AND TO PREVENT UNLOCKING ACTIVE LEAF FROM EXTERIOR
- ALL HARDWARE IS TO BE FINISHED IN AN OIL-RUBBED BRONZE FINISH
- ALL FOUR (4) WOOD DOORS TO BE PRIMED AND PAINTED ON THE EXTERIOR AND TO BE REFINISHED, STAINED WITH TRANSPARENT FINISH COATS ON THE INTERIOR SURFACES. DOORS TO BE REMOVED SO THAT TOPS AND BOTTOMS CAN BE PAINTED.

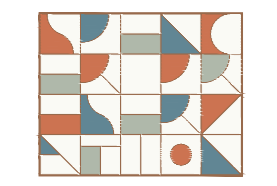

CONSULTANT:

OWNER:

PROJECT: PROJECT NO: 1712.1

**VILNA SHUL BOSTON
CENTER FOR JEWISH
CULTURE**
PLAZA RESTORATION

18 PHILLIPS STREET
BOSTON, MA 02114

OUTPUT:

LINEWEIGHT CHECK	COLOR CHECK	SHEET CHECK	TRANSPARENCY CHECK
<input checked="" type="checkbox"/>	<input checked="" type="checkbox"/>	<input checked="" type="checkbox"/>	<input checked="" type="checkbox"/>

PRINT SIZE CHECK: FULL SIZE SET MEASURES 11" x 17" | HALF SIZE SET MEASURES 5.5" x 8.5"

STATUS:

02	BHAC Review	MAY 18, 2023
01	BHAC Advisory Review	APR 20, 2023

SEAL:

TITLE:
**EXTERIOR ELEVATIONS
SHOWING FENCING & PIERS**

SHEET:
A-5.0

FENCE RESTORATION NOTES:

- REMOVE FENCE
- TEST METAL FOR CARBON CONTENT
- REMOVE PAINT
- REMOVE RUST
- REPLACE MISSING IRON WITH COMPATIBLE NEW PIECES TO MATCH EXISTING
- REPAIR CRACKED AND BENT PIECES
- PRIME
- PAINT WITH EPOXY FINISH COATS
- REINSTALL AFTER SLAB WORK COMPLETE

REMOVE AND REPAIR SECTIONS OF CAST STONE ARCHWAY WHERE DAMAGED AT PHILLIPS STREET MAIN ENTRANCE.


RESTORE SIX (6) STUCCO/BRICK MASONRY COLUMNS.

REMOVE EXISTING FENCES AND GATES AT PLAZA. SANDBLAST, COLOR GALVANIZE FENCING AND GATES. REMOVAL AND REINSTALLATION IS PART OF WORK SCOPE.


PARGE COATING TO MATCH SURFACE OF WALL BELOW

COLOR LEGEND:

- EXISTING PRECAST PIER TO BE RESTORED
- NEW CAST-IN-PLACE CONCRETE FOOTING & FOUNDATION
- PRECAST CONCRETE L-SHAPED PERIMETER EDGING & STAIRS
- INDICATES WALL SURFACES TO BE USED AS REFERENCES FOR COLOR & TEXTURE MATCHING OF NEW 4" WALKING SLAB. (GREEN AREAS ARE THE ONLY SURVIVING SURFACES OF ORIGINAL C.I.P. CONCRETE DECK STRUCTURE).

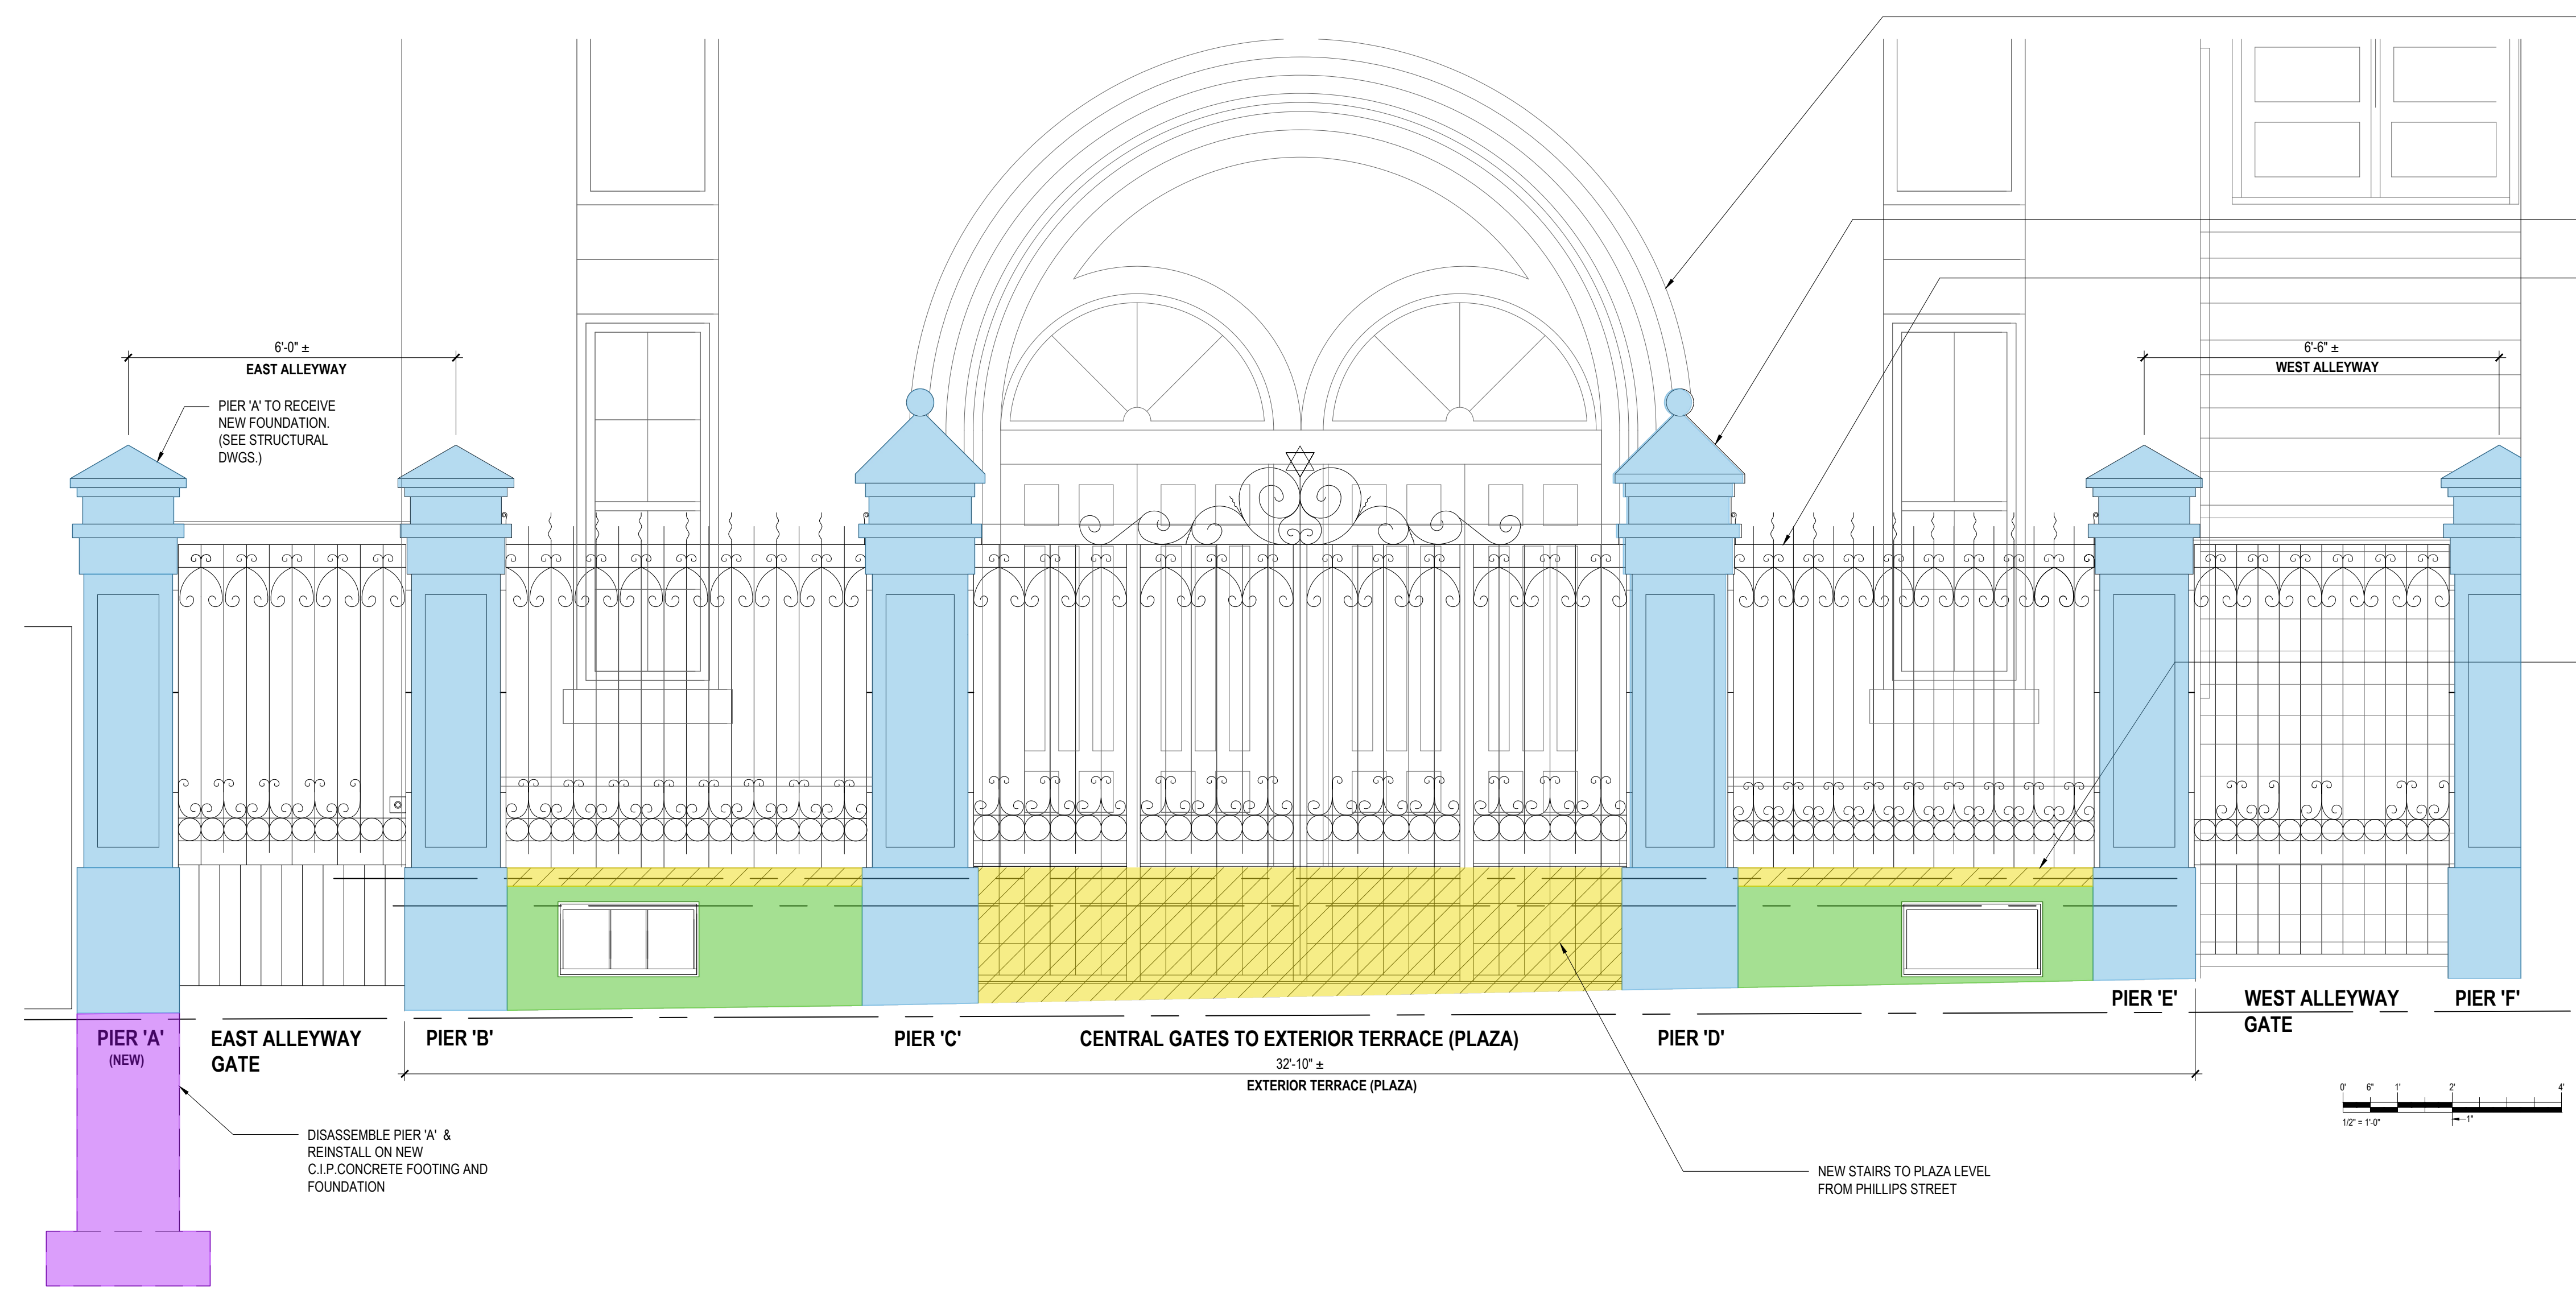



1 PLAZA ELEVATION AT PHILLIPS STREET (FRONT OF BUILDING MAIN ENTRANCE)
Scale: 1/2"=1'-0" @ 24 X 36 PRINT

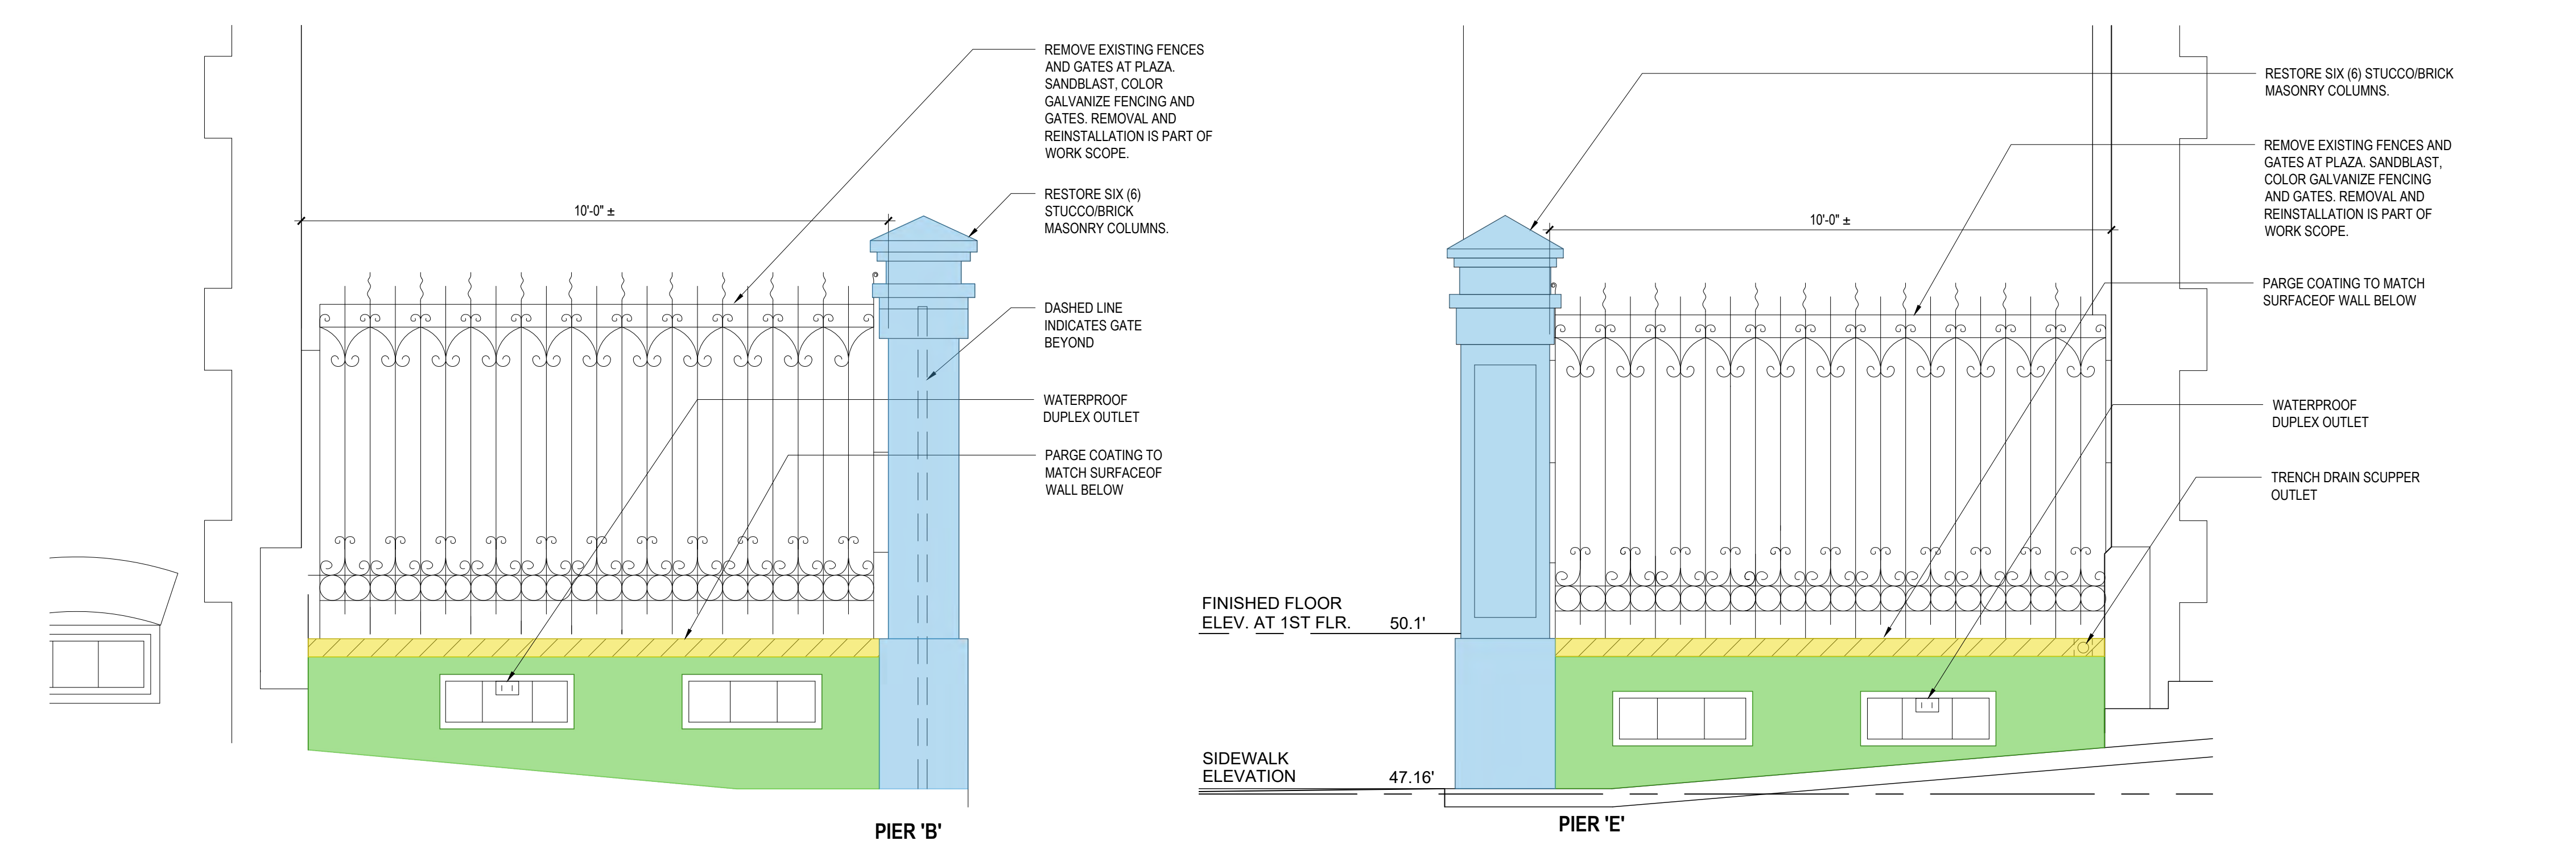

2 PLAZA ELEVATION AT EAST ALLEYWAY
Scale: 1/2"=1'-0" @ 24 X 36 PRINT

3 PLAZA ELEVATION AT WEST ALLEYWAY
Scale: 1/2"=1'-0" @ 24 X 36 PRINT

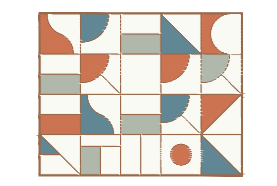

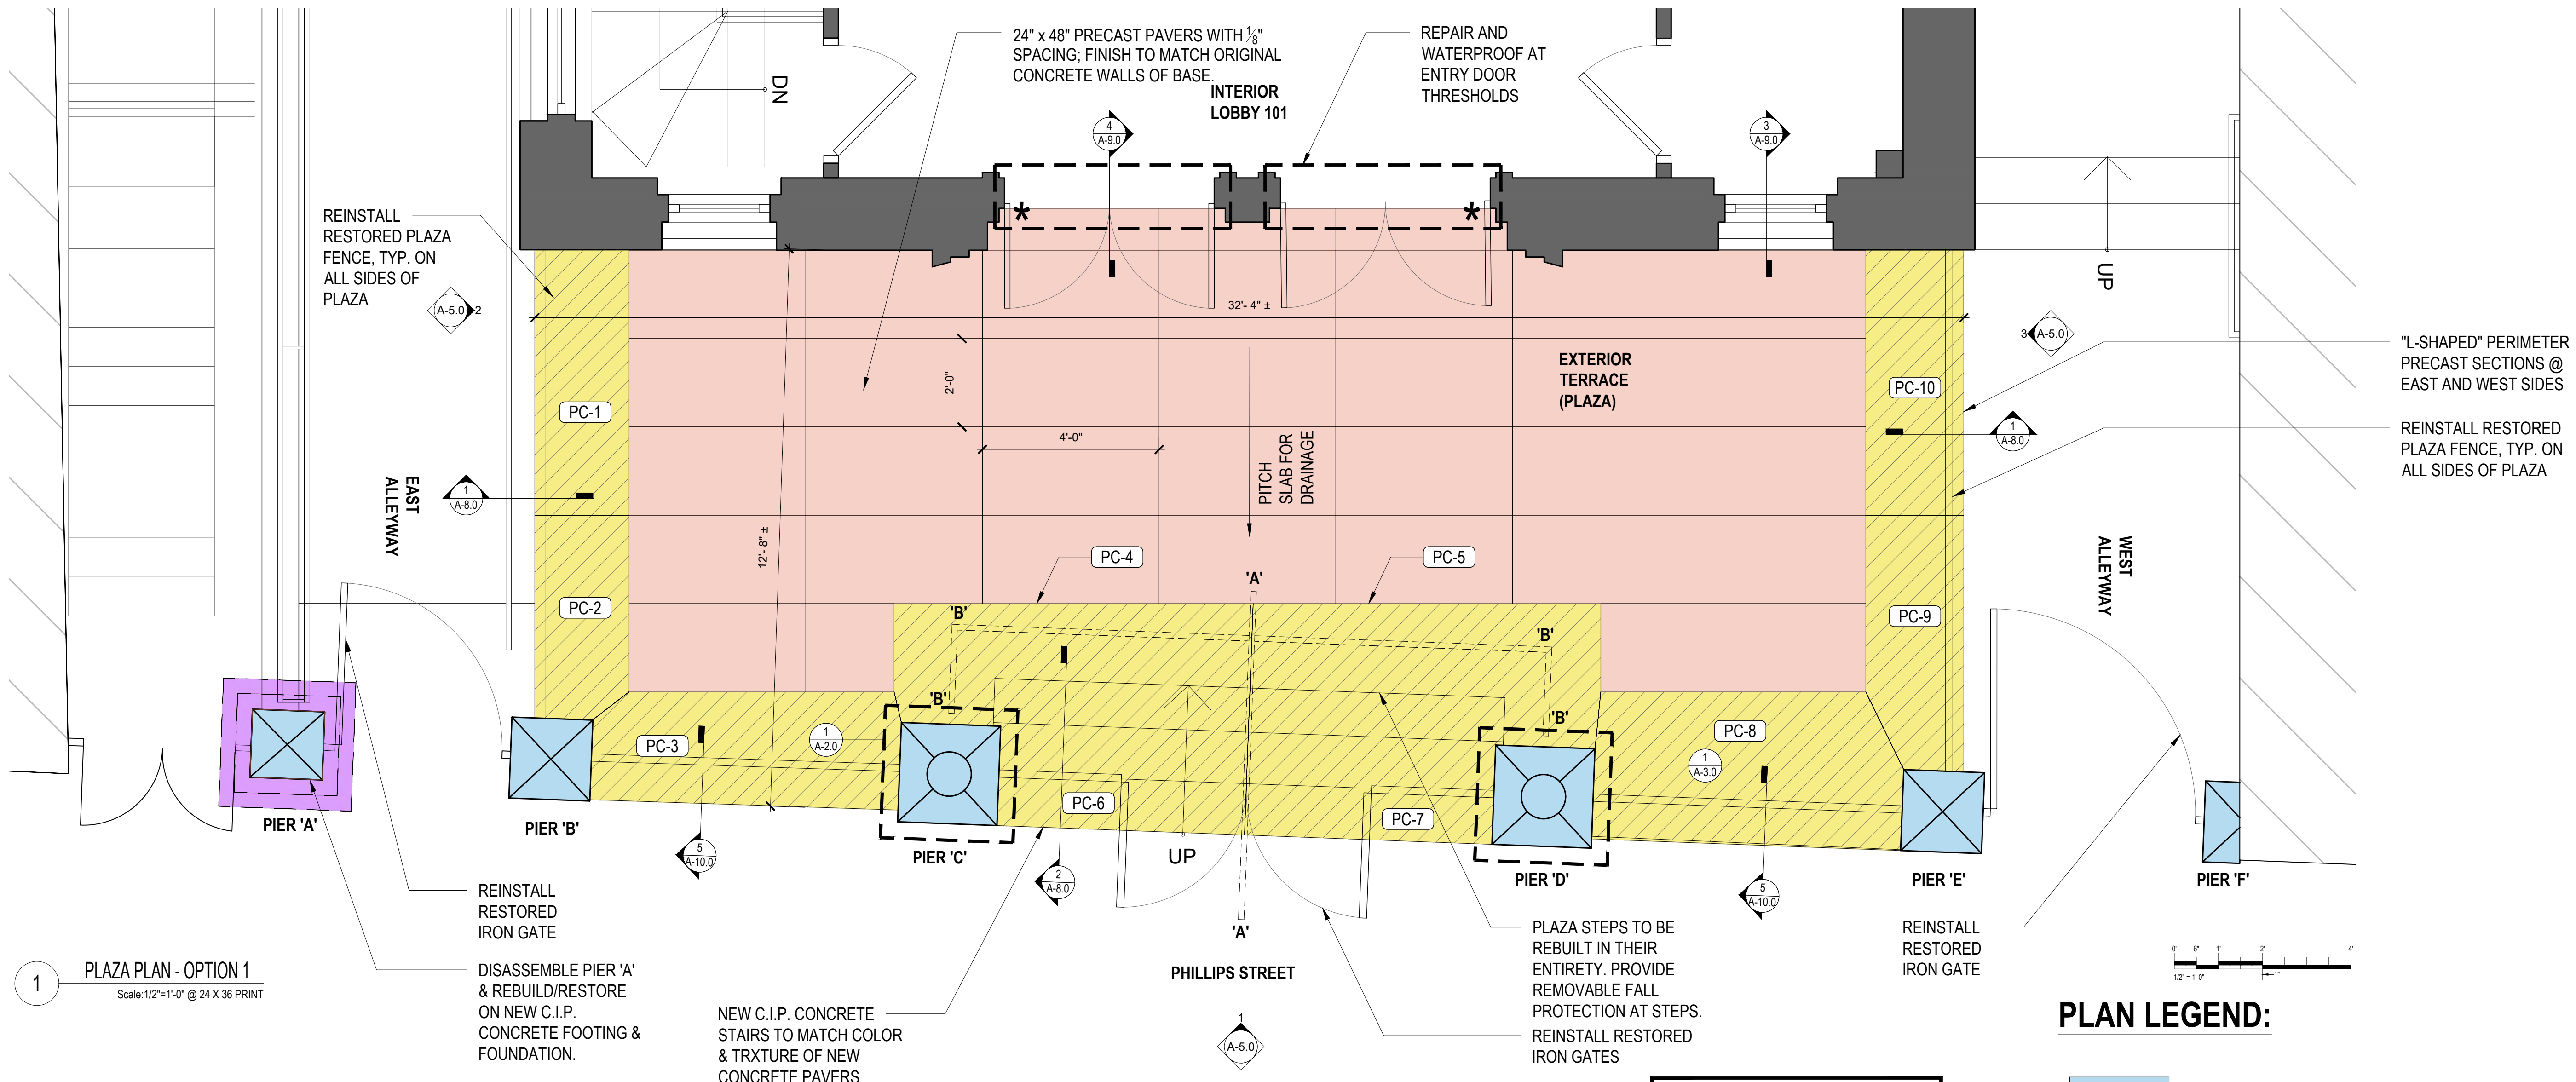

1 PLAZA PLAN - OPTION 1
Scale: 1/2" = 1'-0" @ 24 X 36 PRINT

2 PIER SCHEDULE




EXISTING PIER TYPES - (TO BE RESTORED)						
TYPE	'A' *	'B'	'C'	'D'	'E'	'F'
BASE PLAN (WxD)	20" x 20"	20 1/4" x 19 3/4"	24" x 20"	24" x 20"	20" x 20"	10 1/4" x 20"
SHAFT PLAN (WxD)	18 1/4" x 18 1/4"	18" x 18 1/2"	22 1/4" x 22 1/4"	22 1/4" x 22 1/4"	18 1/4" x 18 1/4"	9 1/4" x 18 1/4"
NO. OF PIECES	4	4	5	5	4	4
SUPPORT	FREE STANDING	INTEGRAL TO DECK	INTEGRAL TO DECK	INTEGRAL TO DECK	INTEGRAL TO DECK	ENGAGED IN WALL
MATERIAL	CAST STONE	CAST STONE	CAST STONE	CAST STONE	CAST STONE	CAST STONE
SURFACE FINISHES	BUSH HAMMER & PATENT HAMMER	BUSH HAMMER & PATENT HAMMER	BUSH HAMMER & PATENT HAMMER	BUSH HAMMER & PATENT HAMMER	BUSH HAMMER & PATENT HAMMER	BUSH HAMMER & PATENT HAMMER


'A' INDICATES REMOVABLE HANDRAIL @ 36" HIGH.

'B' INDICATES REMOVABLE GUARDRAIL @ 42" HIGH.

* DENOTES REMOVAL OF (2) CAST STONE JAMB SECTIONS & THEIR REPLACEMENT WITH NEW STEEL REINFORCED CAST STONE SECTIONS

PLAN LEGEND:

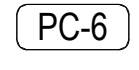-  EXISTING PRECAST PIER TO BE RESTORED
-  NEW CAST-IN-PLACE CONCRETE FOOTING & FOUNDATION
-  PRECAST CONCRETE L-SHAPED PERIMETER EDGING & STAIRS
-  24" x 48" PRECAST CONCRETE PAVERS ON PEDESTALS
-  INDICATES INDIVIDUAL PRECAST CONCRETE SECTIONS (NOT PAVERS)

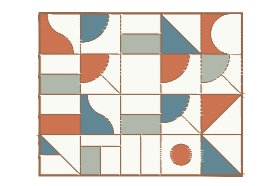

CONSULTANT:

OWNER:

PROJECT: PROJECT NO: 1712.1

VILNA SHUL BOSTON CENTER FOR JEWISH CULTURE
 PLAZA RESTORATION

18 PHILLIPS STREET
 BOSTON, MA 02114

OUTPUT:

LINEWEIGHT CHECK	COLOR CHECK	SHEET CHECK	TRANSPARENCY CHECK
<input type="checkbox"/>	<input type="checkbox"/>	<input type="checkbox"/>	<input type="checkbox"/>


PRINT SIZE CHECK: FULL SIZE SET MEASURES 11" x 17" | HALF SIZE SET MEASURES 5.5" x 8.5"

STATUS:

SEAL:

TITLE:
PLAZA FLOOR PLAN WITH PROPOSED RESTORATION OF DECK MATERIALS (OPTION 2)

SHEET:
A-6.1

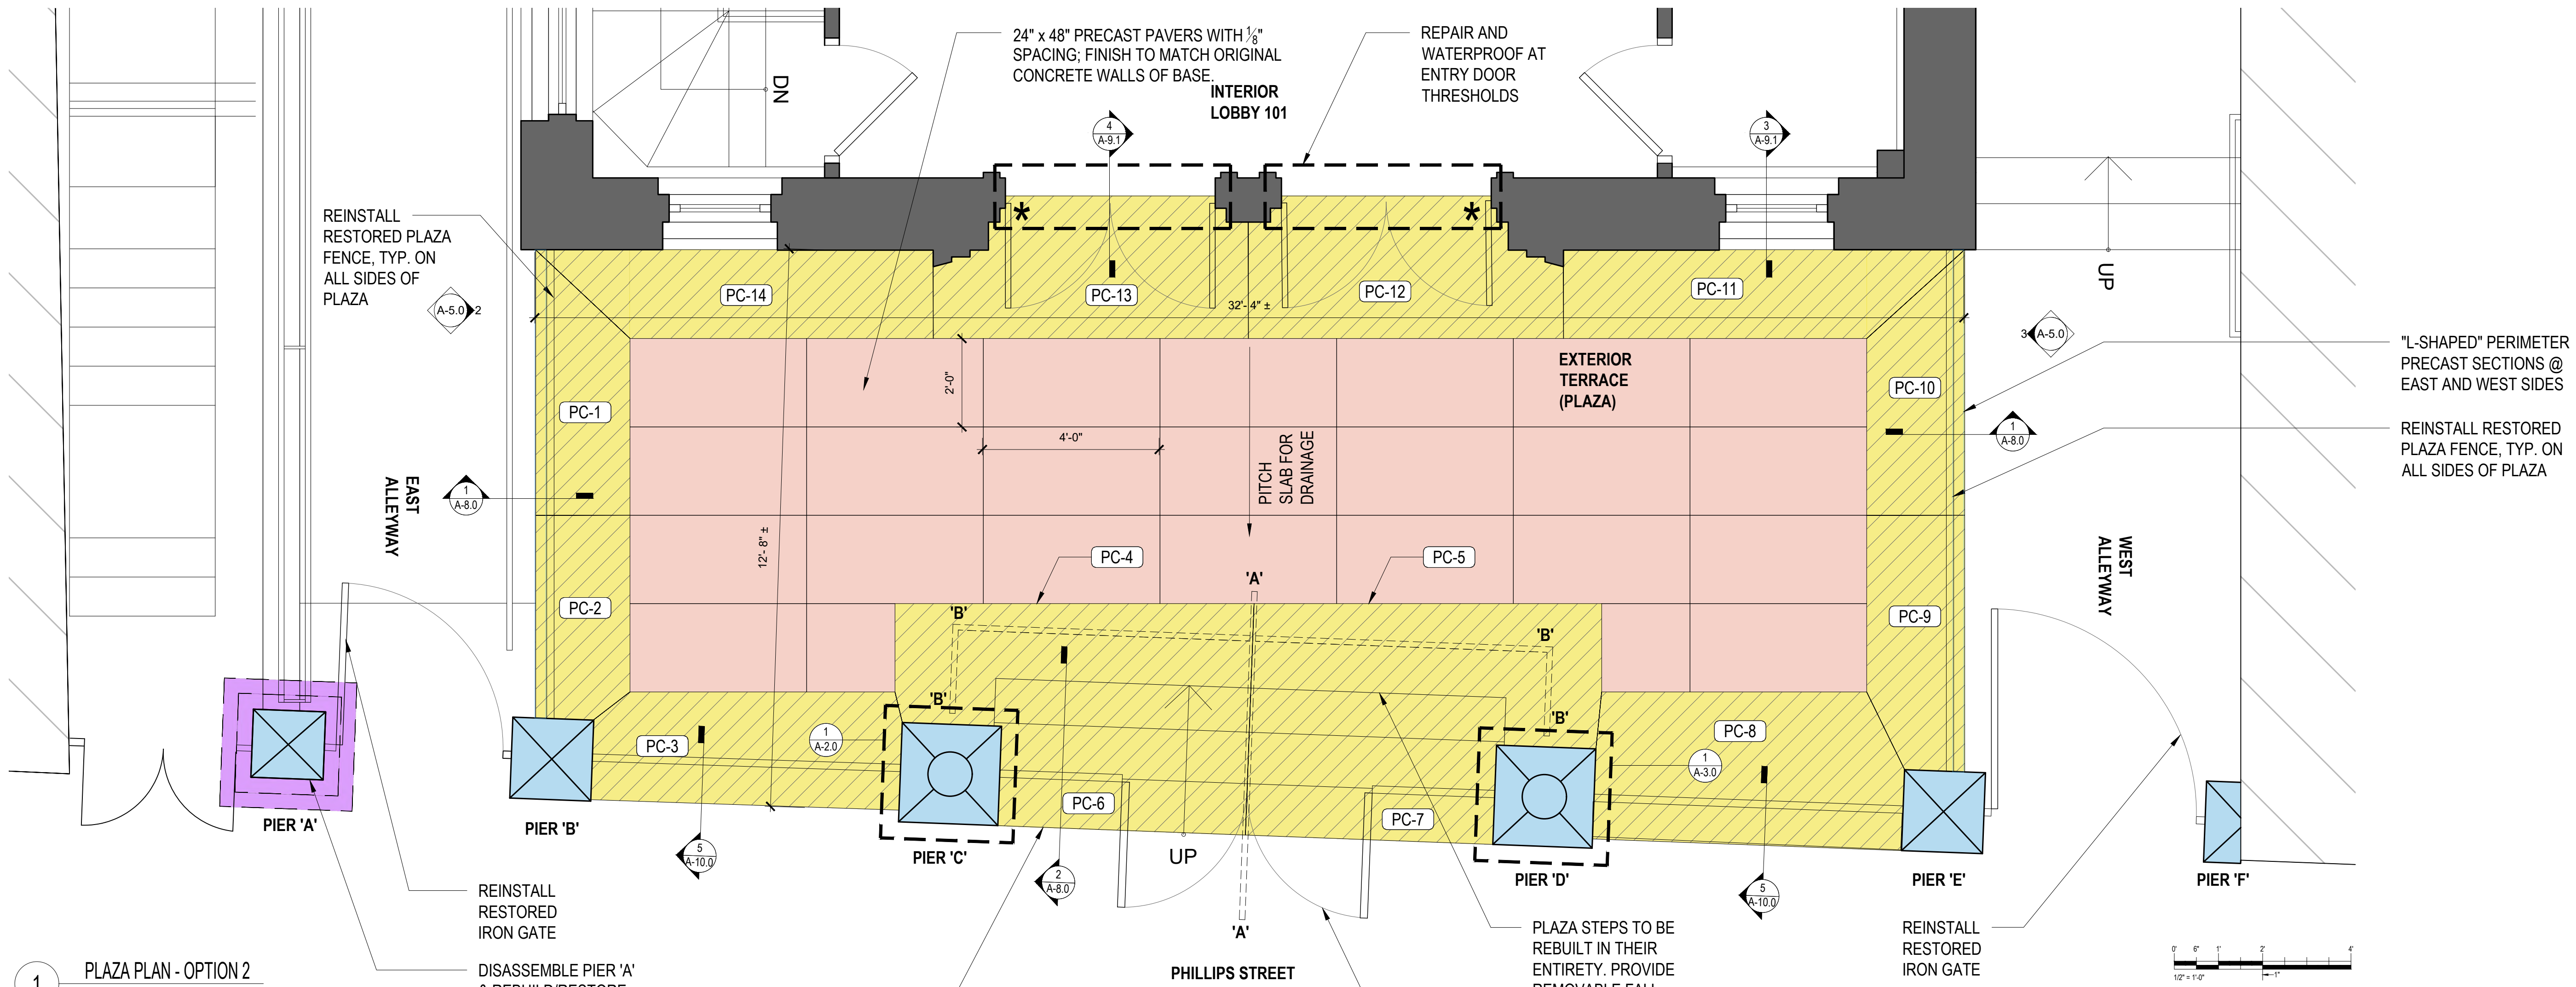

1 **PLAZA PLAN - OPTION 2**
 Scale: 1/2"=1'-0" @ 24 X 36 PRINT

PLAN LEGEND:


- EXISTING PRECAST PIER TO BE RESTORED
- NEW CAST-IN-PLACE CONCRETE FOOTING & FOUNDATION
- PRECAST CONCRETE L-SHAPED PERIMETER EDGING & STAIRS
- 24" x 48" PRECAST CONCRETE PAVERS ON PEDESTALS
- INDICATES INDIVIDUAL PRECAST CONCRETE SECTIONS (NOT PAVERS)

'A' INDICATES REMOVABLE HANDRAIL @ 36" HIGH.
 'B' INDICATES REMOVABLE GUARDRAIL @ 42" HIGH.
 * DENOTES REMOVAL OF (2) CAST STONE JAMB SECTIONS & THEIR REPLACEMENT WITH NEW STEEL REINFORCED CAST STONE SECTIONS

EXISTING PIER TYPES - (TO BE RESTORED)

TYPE	'A' *	'B'	'C'	'D'	'E'	'F'
BASE PLAN (WxD)	20" x 20"	20 1/4" x 19 3/4"	24" x 20"	24" x 20"	20" x 20"	10 1/4" x 20"
SHAFT PLAN (WxD)	18 1/4" x 18 1/4"	18" x 18 1/2"	22 1/4" x 22 1/4"	22 1/4" x 22 1/4"	18 1/4" x 18 1/4"	9 1/4" x 18 1/4"
NO. OF PIECES	4	4	5	5	4	4
SUPPORT	FREE STANDING	INTEGRAL TO DECK	INTEGRAL TO DECK	INTEGRAL TO DECK	INTEGRAL TO DECK	ENGAGED IN WALL
MATERIAL	CAST STONE	CAST STONE	CAST STONE	CAST STONE	CAST STONE	CAST STONE
SURFACE FINISHES	BUSH HAMMER & PATENT HAMMER	BUSH HAMMER & PATENT HAMMER	BUSH HAMMER & PATENT HAMMER	BUSH HAMMER & PATENT HAMMER	BUSH HAMMER & PATENT HAMMER	BUSH HAMMER & PATENT HAMMER

2 **PIER SCHEDULE**

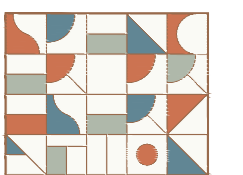

Spencer Preservation Group
PRESERVATION ARCHITECTS

41 Valley Road | Suite 211B
Nahant, MA 01908
(617) 227-2675
www.SpencerPreservationGroup.com

CONSULTANT:

OWNER:

PROJECT: PROJECT NO: 1712.1

**VILNA SHUL BOSTON
CENTER FOR JEWISH
CULTURE**
PLAZA RESTORATION

18 PHILLIPS STREET
BOSTON, MA 02114

OUTPUT:

LINEWEIGHT CHECK	COLOR CHECK	SHEET CHECK	TRANSPARENCY CHECK
<input checked="" type="checkbox"/>	<input checked="" type="checkbox"/>	<input checked="" type="checkbox"/>	<input checked="" type="checkbox"/>
PRINT SIZE CHECK	FULL SIZE SET MEASURES 11"		ANSI B 24" x 36"
	HALF SIZE SET MEASURES 11"		

STATUS:

02	BHAC Review	MAY 18, 2023	
01	BHAC Advisory Review	APR 20, 2023	


SEAL:

TITLE:


**PLAZA FLOOR PLAN SHOWING
DECK MATERIALS**

SHEET:

A-6.2

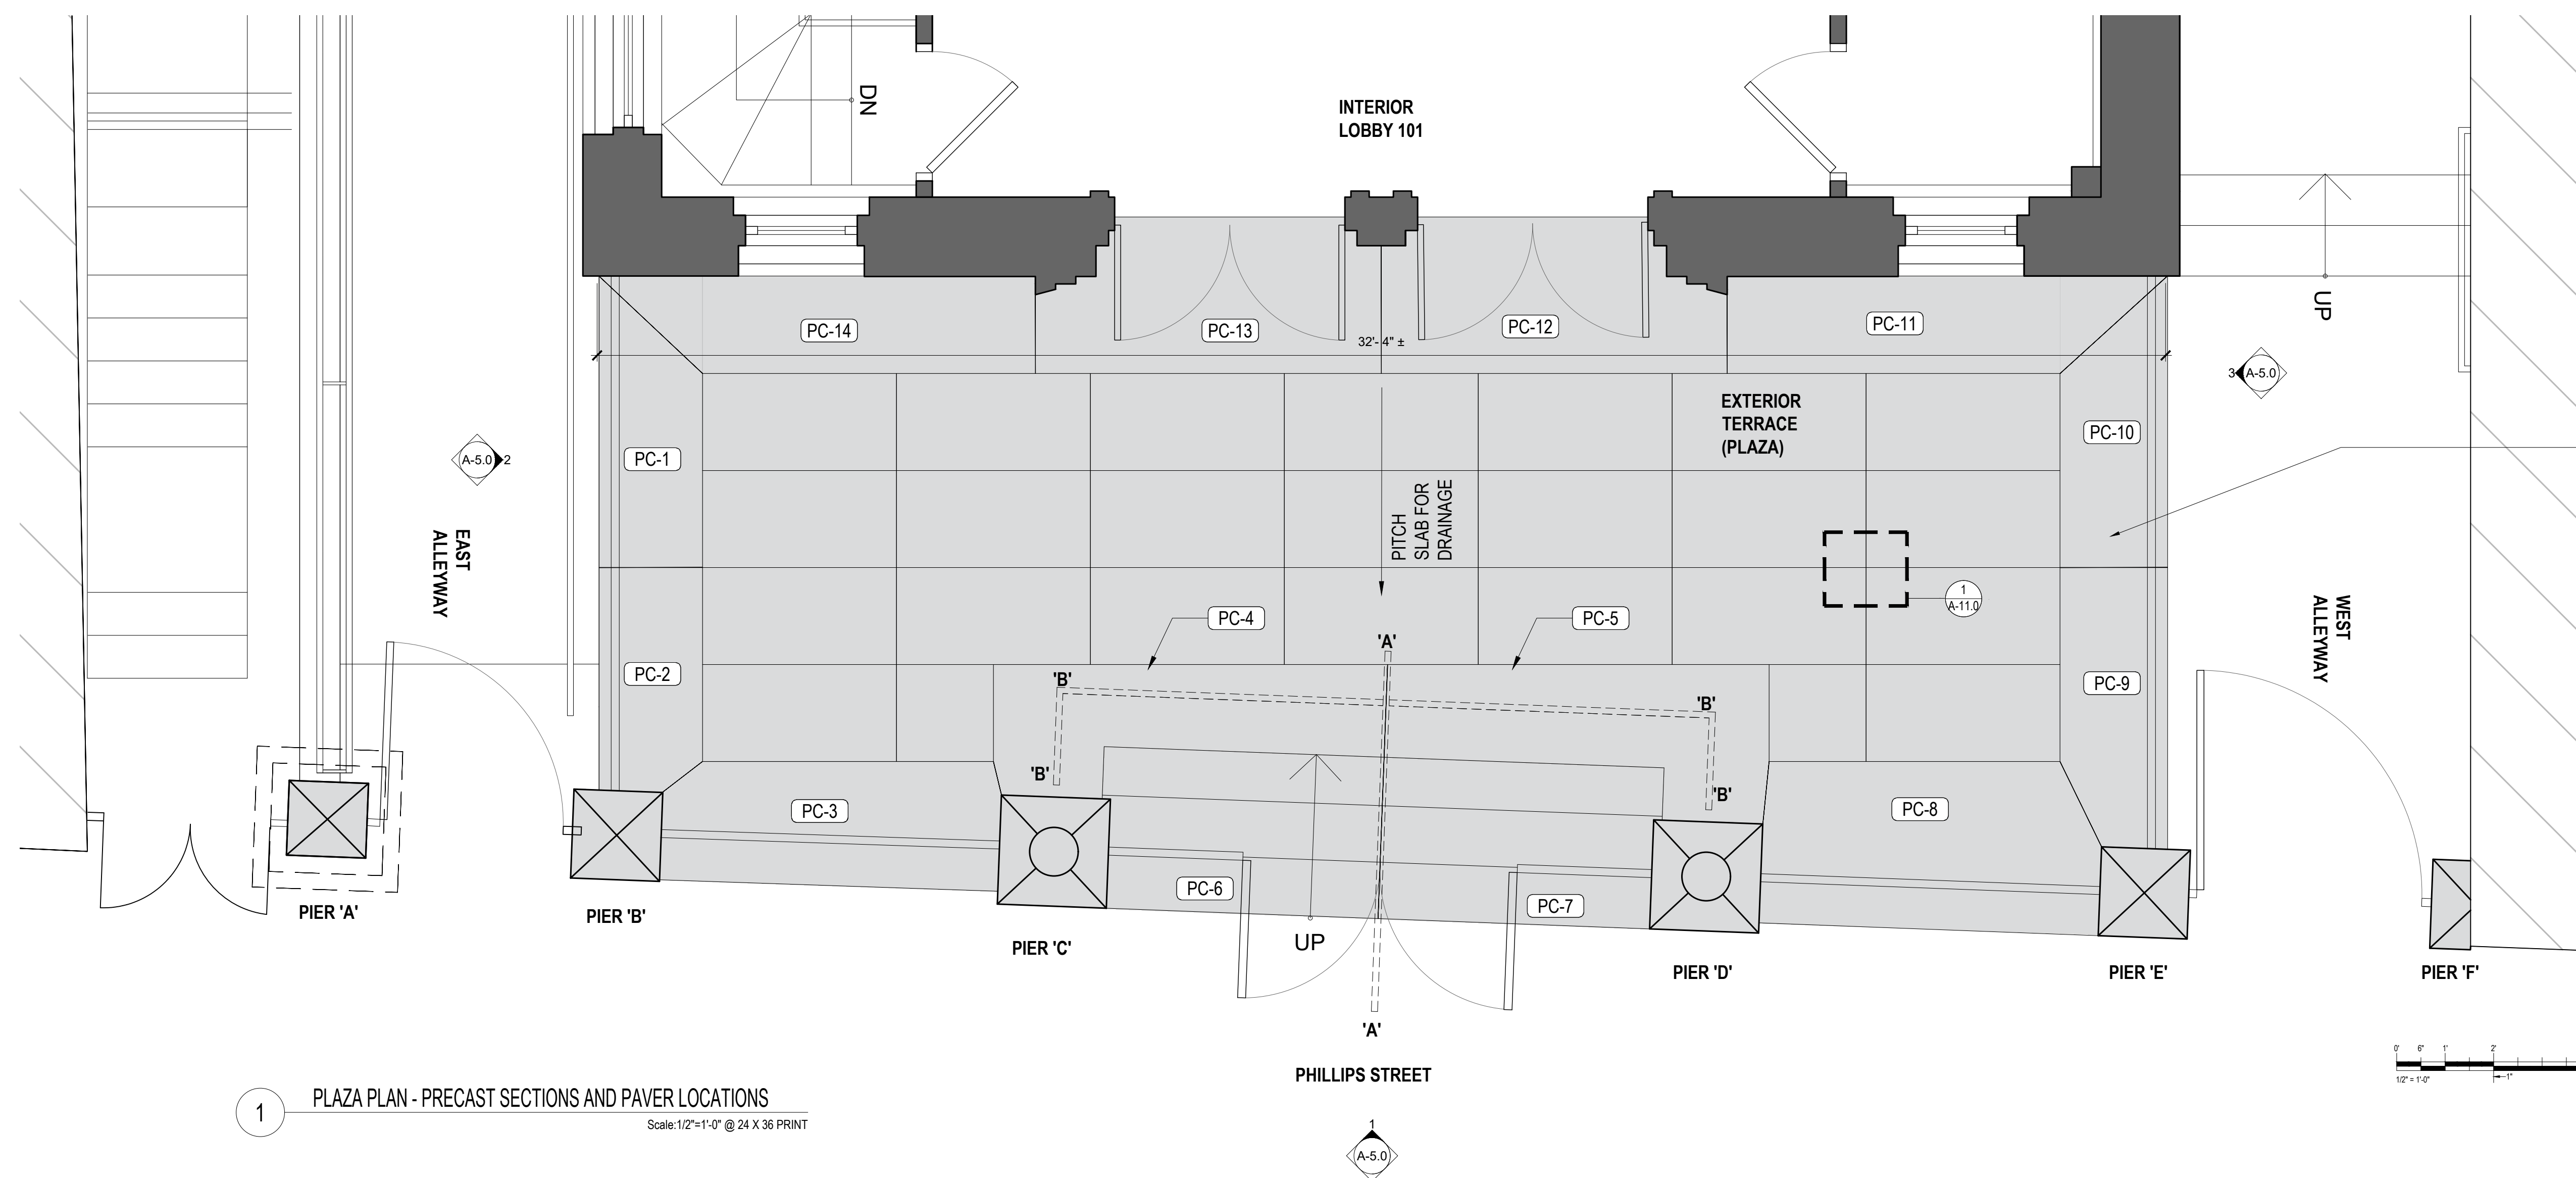

1 PLAZA PLAN - PRECAST SECTIONS AND PAVER LOCATIONS
Scale: 1/2"=1'-0" @ 24 X 36 PRINT

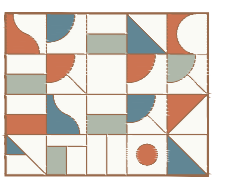

CONSULTANT:

OWNER:

PROJECT: PROJECT NO: 1712.1
VILNA SHUL BOSTON CENTER FOR JEWISH CULTURE
PLAZA RESTORATION

18 PHILLIPS STREET
BOSTON, MA 02114

OUTPUT:

LINWEIGHT CHECK	COLOR CHECK	SHEET CHECK	TRANSPARENCY CHECK
<input checked="" type="checkbox"/>	<input checked="" type="checkbox"/>	<input checked="" type="checkbox"/>	<input checked="" type="checkbox"/>

PRINT SIZE CHECK: FULL SIZE SET MEASURES 11" x 17" | HALF SIZE SET MEASURES 5.5" x 8.5"


STATUS:

02	BHAC Review	MAY 18, 2023
01	BHAC Advisory Review	APR 20, 2023

SEAL:

TITLE:
DRAINAGE PLAN BELOW REBUILT PLAZA DECK


SHEET:
A-7.0

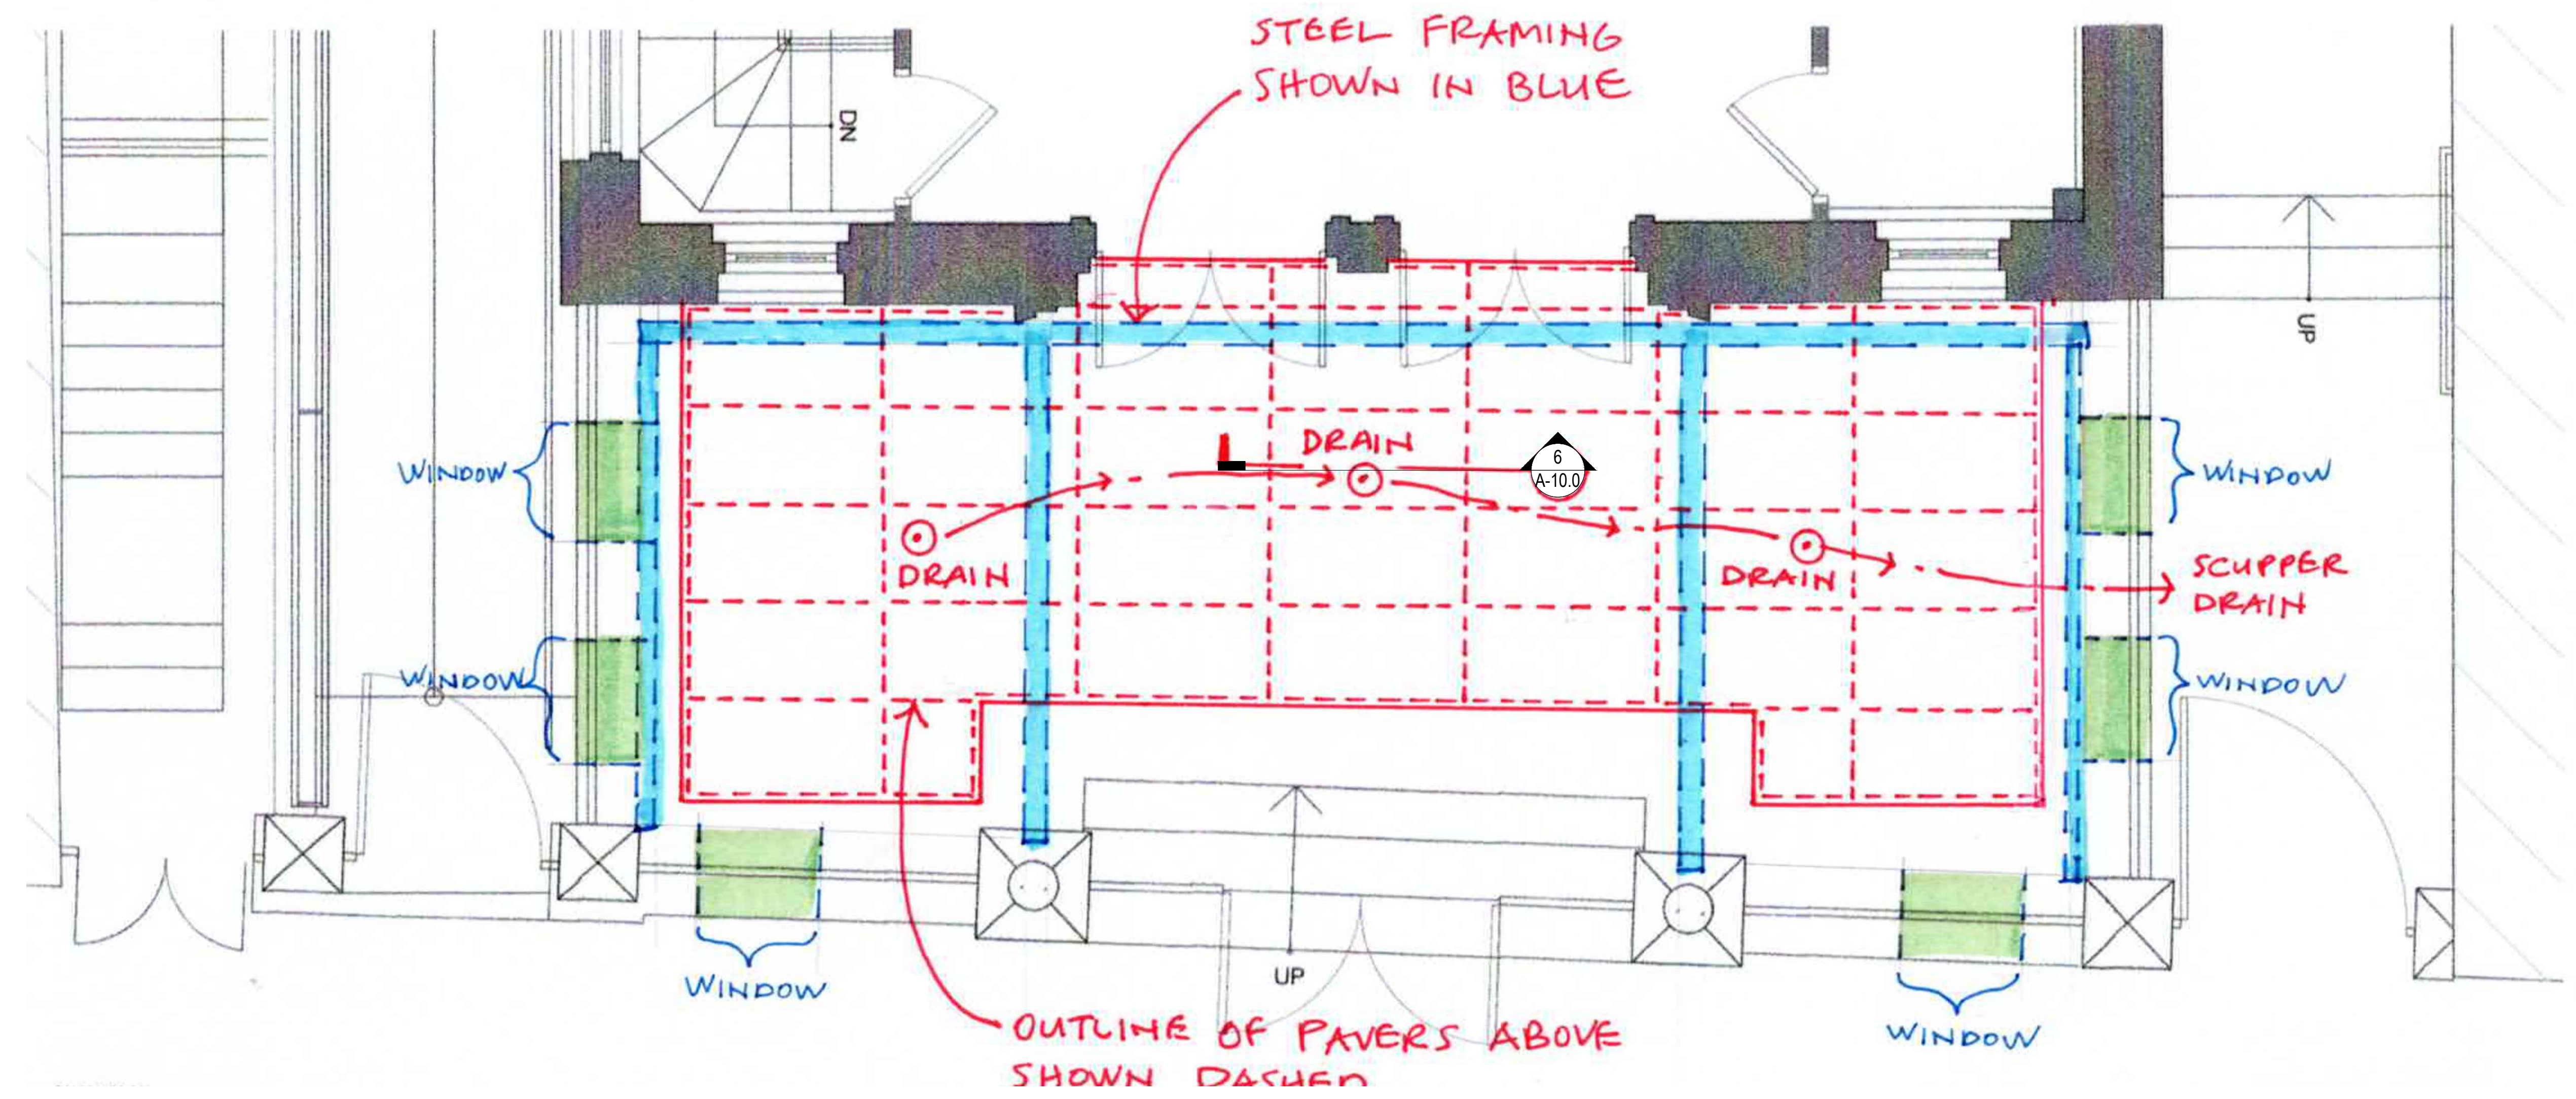

1 PLAZA DRAINAGE PLAN BELOW REBUILT PLAZA DECK - OPTION 1 (OPTION 2 SIMILAR)
Scale: 1/2"=1'-0" @ 24 X 36 PRINT

EXISTING PIER TYPES - (TO BE RESTORED)						
TYPE	'A' *	'B'	'C'	'D'	'E'	'F'
BASE PLAN (WxD)	20" x 20"	20 1/4" x 19 3/4"	24" x 20"	24" x 20"	20" x 20"	10 1/4" x 20"
SHAFT PLAN (WxD)	18 1/4" x 18 1/4"	18" x 18 1/2"	22 1/4" x 22 1/4"	22 1/4" x 22 1/4"	18 1/4" x 18 1/4"	9 1/4" x 18 1/4"
NO. OF PIECES	4	4	5	5	4	4
SUPPORT	FREE STANDING	INTEGRAL TO DECK	INTEGRAL TO DECK	INTEGRAL TO DECK	INTEGRAL TO DECK	ENGAGED IN WALL
MATERIAL	CAST STONE	CAST STONE	CAST STONE	CAST STONE	CAST STONE	CAST STONE
SURFACE FINISHES	BUSH HAMMER & PATENT HAMMER	BUSH HAMMER & PATENT HAMMER	BUSH HAMMER & PATENT HAMMER	BUSH HAMMER & PATENT HAMMER	BUSH HAMMER & PATENT HAMMER	BUSH HAMMER & PATENT HAMMER

2 PIER SCHEDULE

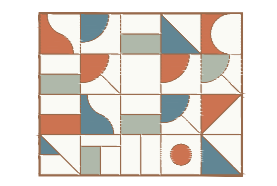

CONSULTANT:

OWNER:

PROJECT: PROJECT NO: 1712.1

VILNA SHUL BOSTON
CENTER FOR JEWISH
CULTURE
PLAZA RESTORATION

18 PHILLIPS STREET
BOSTON, MA 02114

OUTPUT:

LINEWEIGHT CHECK	COLOR CHECK	SHEET CHECK	TRANSPARENCY CHECK
<input checked="" type="checkbox"/>	<input checked="" type="checkbox"/>	<input checked="" type="checkbox"/>	<input checked="" type="checkbox"/>
PRINT SIZE CHECK	FULL SIZE SET MEASURES 1"	HALF SIZE SET MEASURES 1"	


STATUS:

02	BHAC Review	MAY 18, 2023
01	BHAC Advisory Review	APR 20, 2023


SEAL:

TITLE:
STAIR AND SIDE
WALL SECTIONS


SHEET:
A-8.0

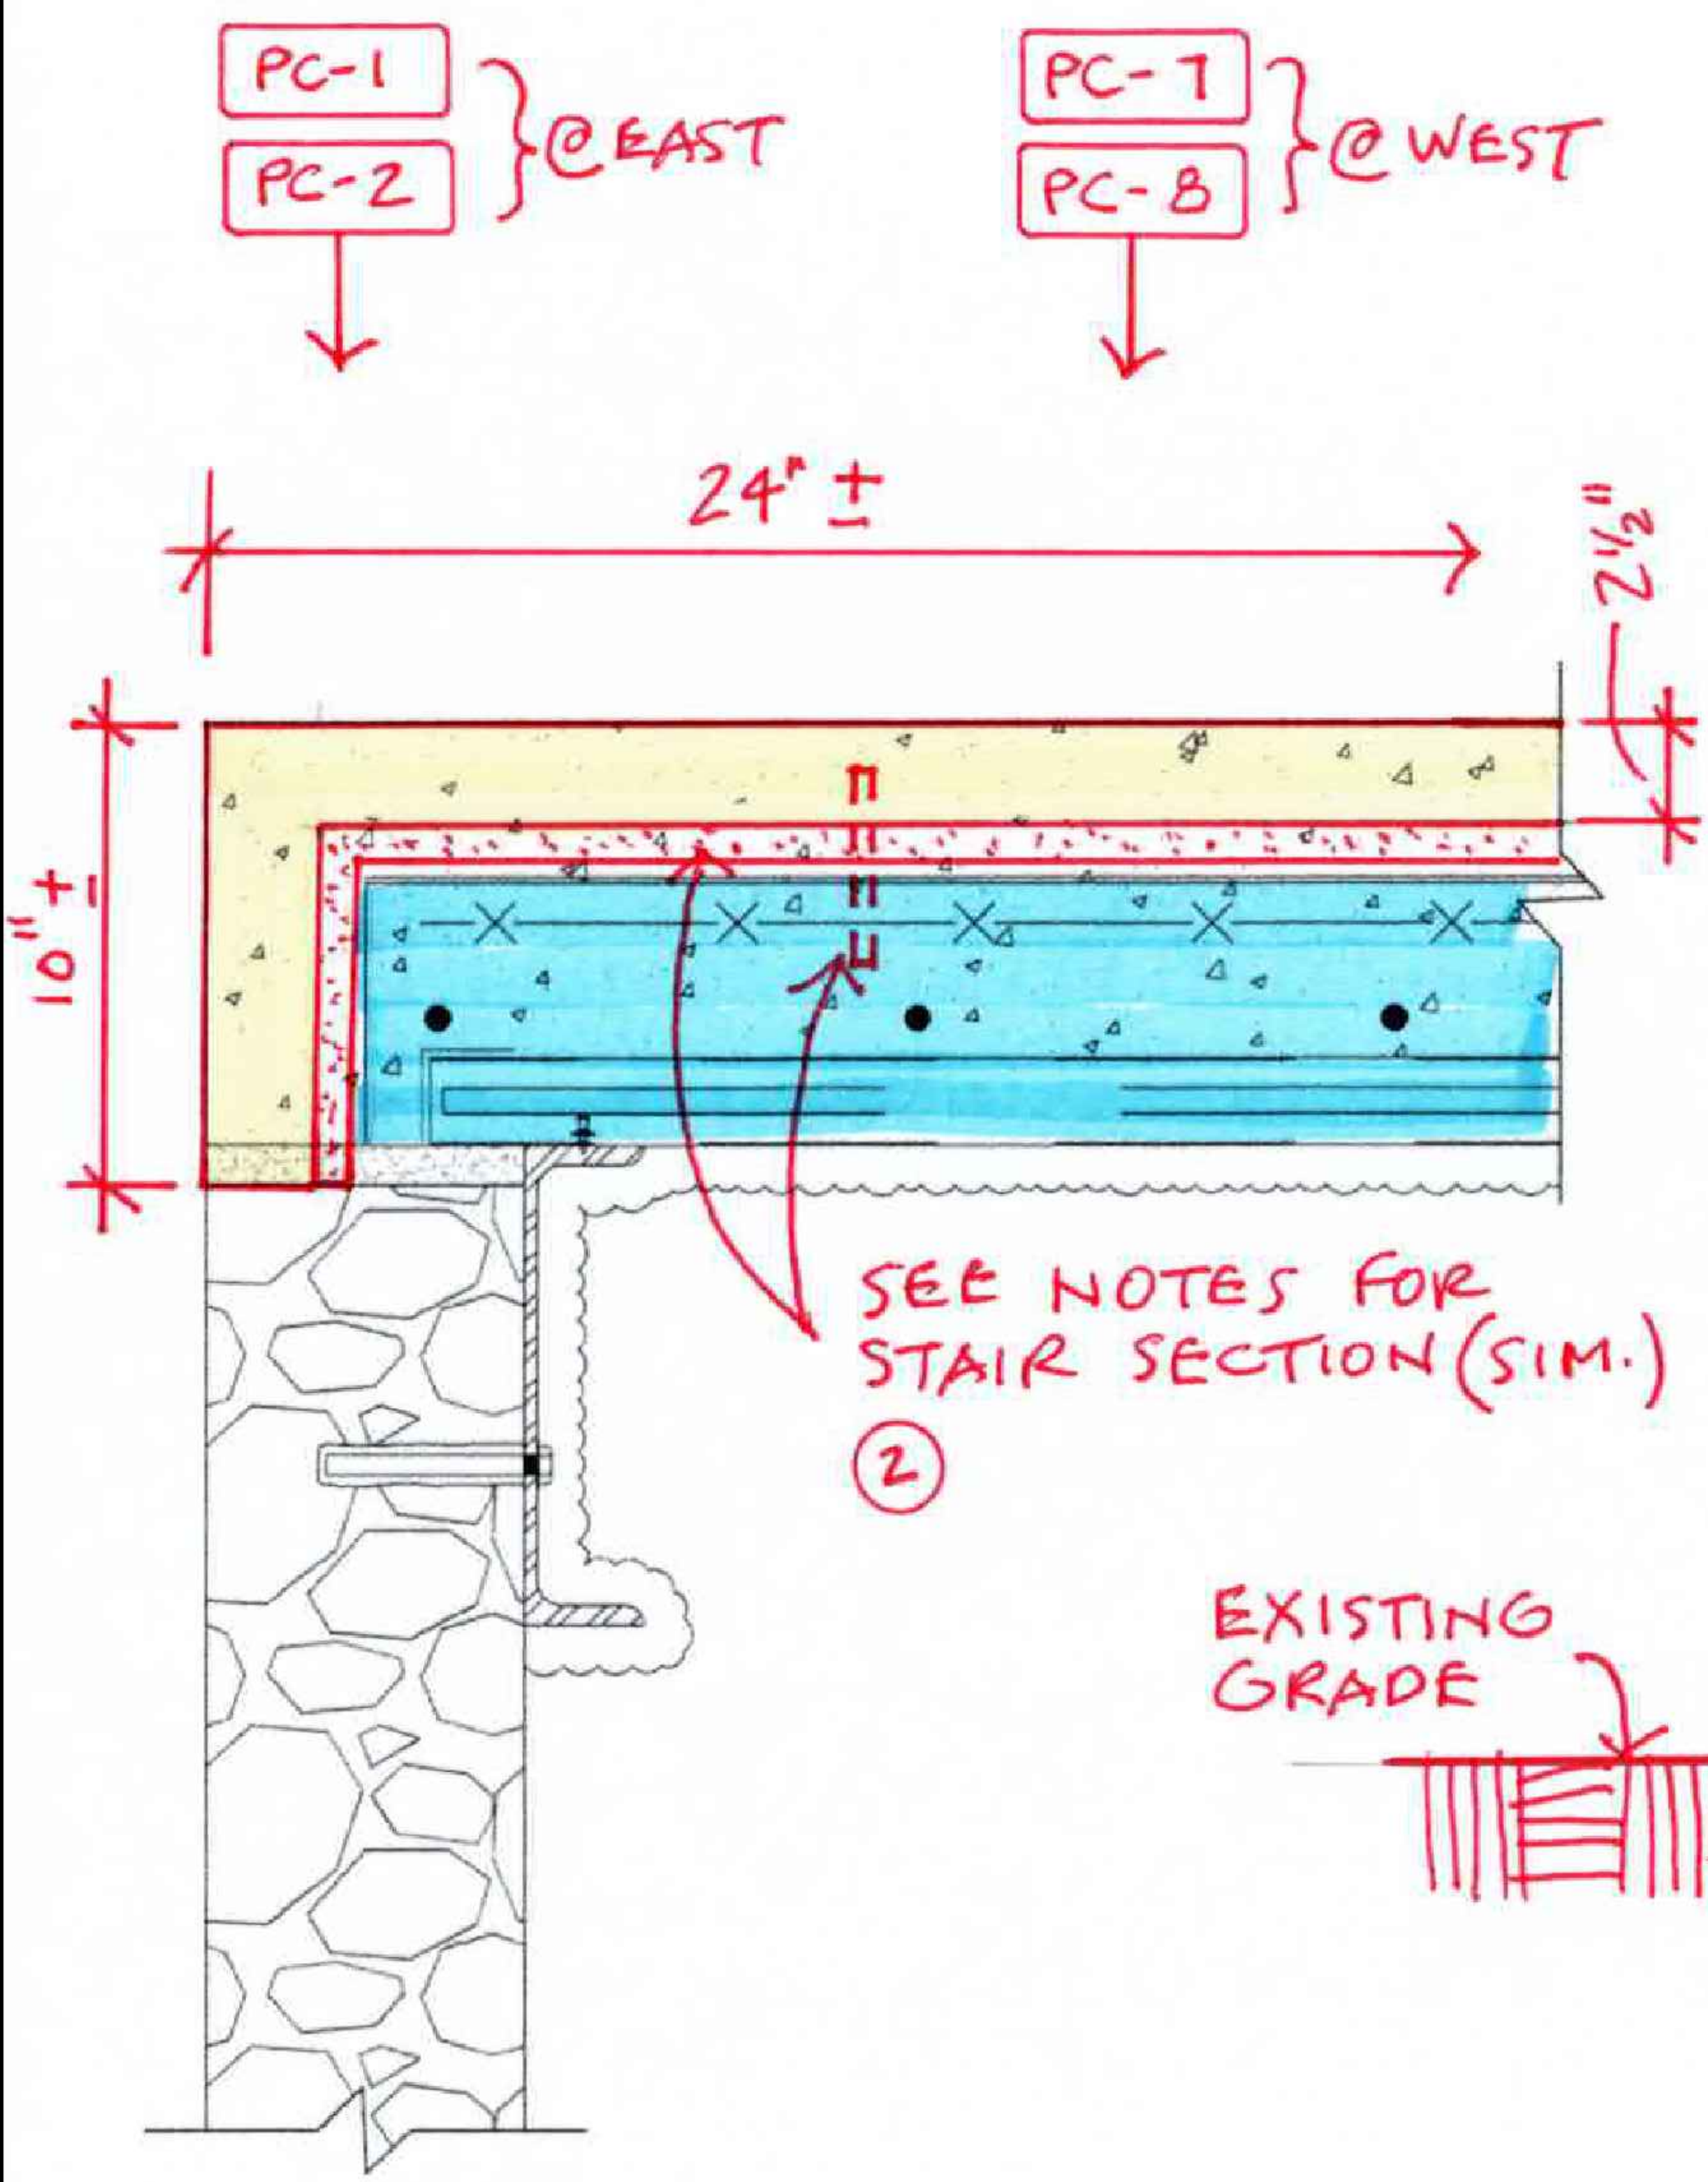

1 PRECAST SECTION @ DECK EDGE
Scale: 3"=1'-0"

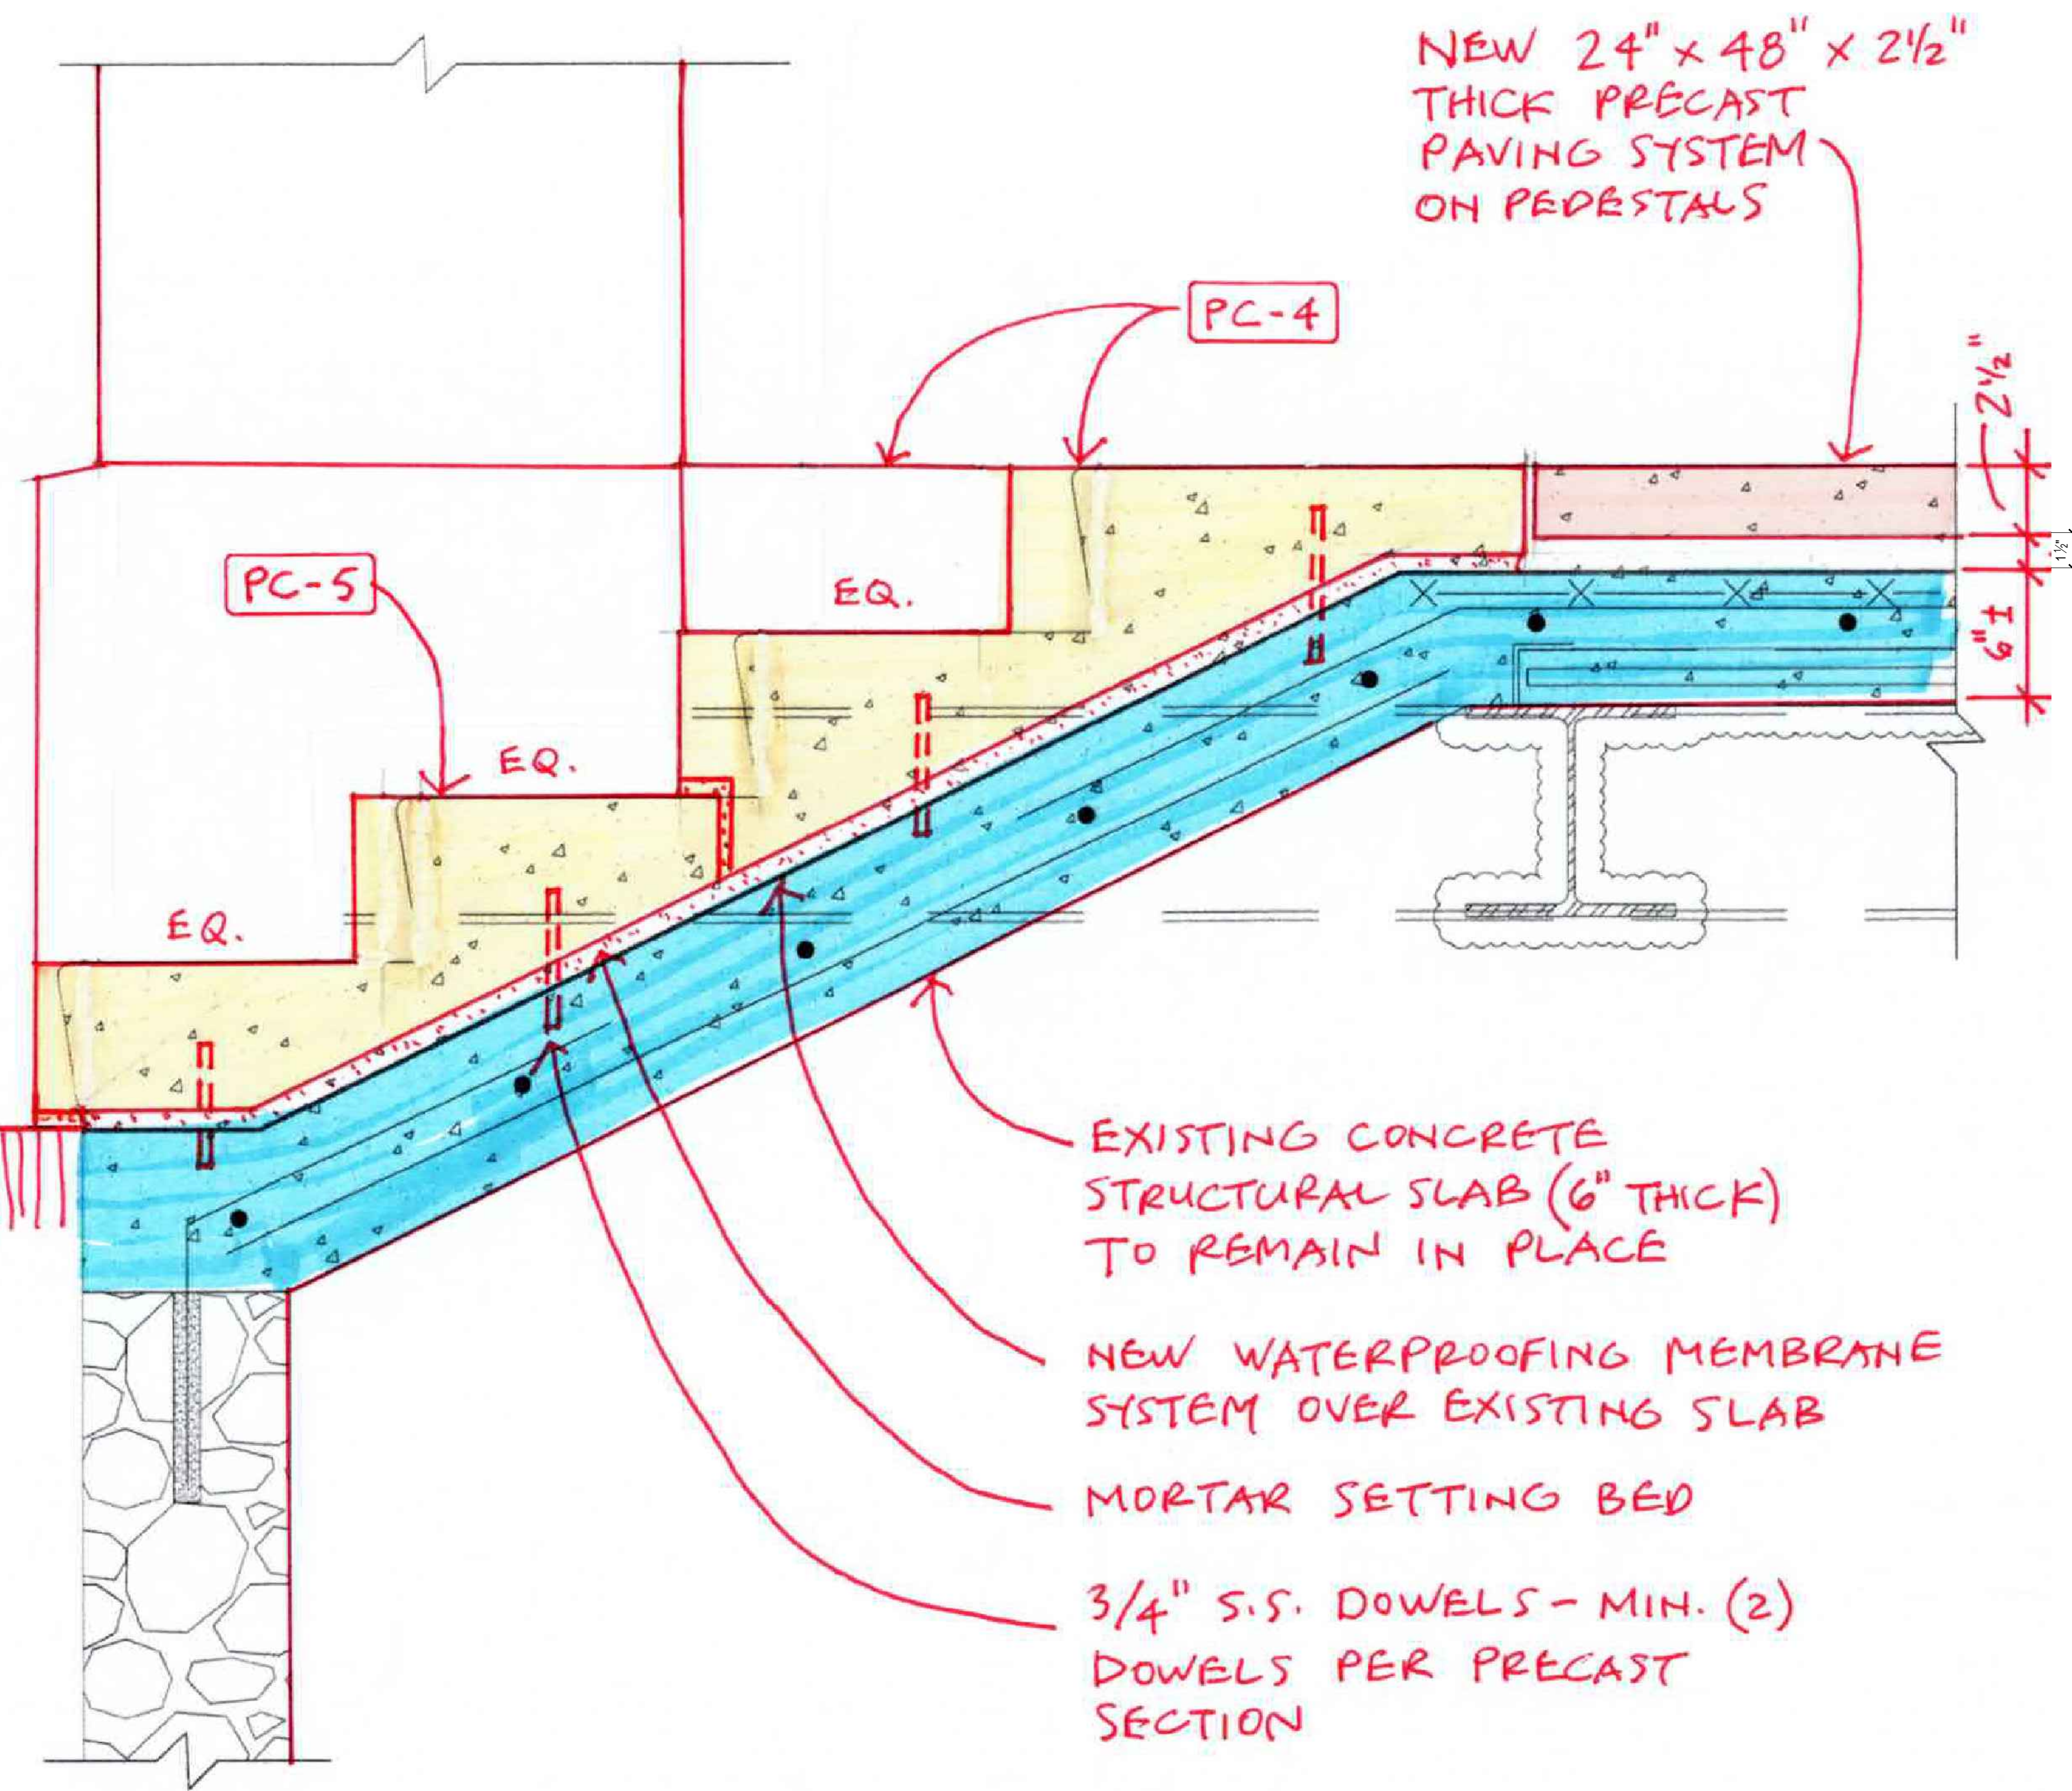

2 PRECAST STAIR SECTION @ PHILLIPS STREET SIDEWALK
Scale: 3"=1'-0"

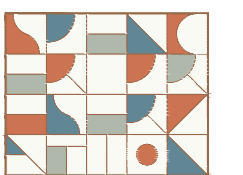

CONSULTANT:

OWNER:

PROJECT: PROJECT NO: 1712.1

VILNA SHUL BOSTON
CENTER FOR JEWISH
CULTURE
PLAZA RESTORATION

18 PHILLIPS STREET
BOSTON, MA 02114

OUTPUT:

LINEWEIGHT CHECK	COLOR CHECK	SHEET CHECK	TRANSPARENCY CHECK
<input type="checkbox"/>	<input type="checkbox"/>	<input type="checkbox"/>	<input type="checkbox"/>
PRINT SIZE CHECK	FULL SIZE SET MEASURES 1"	HALF SIZE SET MEASURES 1"	

STATUS:



02	BHAC Review	MAY 18, 2023
01	BHAC Advisory Review	APR 20, 2023

SEAL:

TITLE:
SECTIONS AT EXTERIOR
WALL & ENTRY DOORS -
OPTION 1


SHEET:

A-9.0

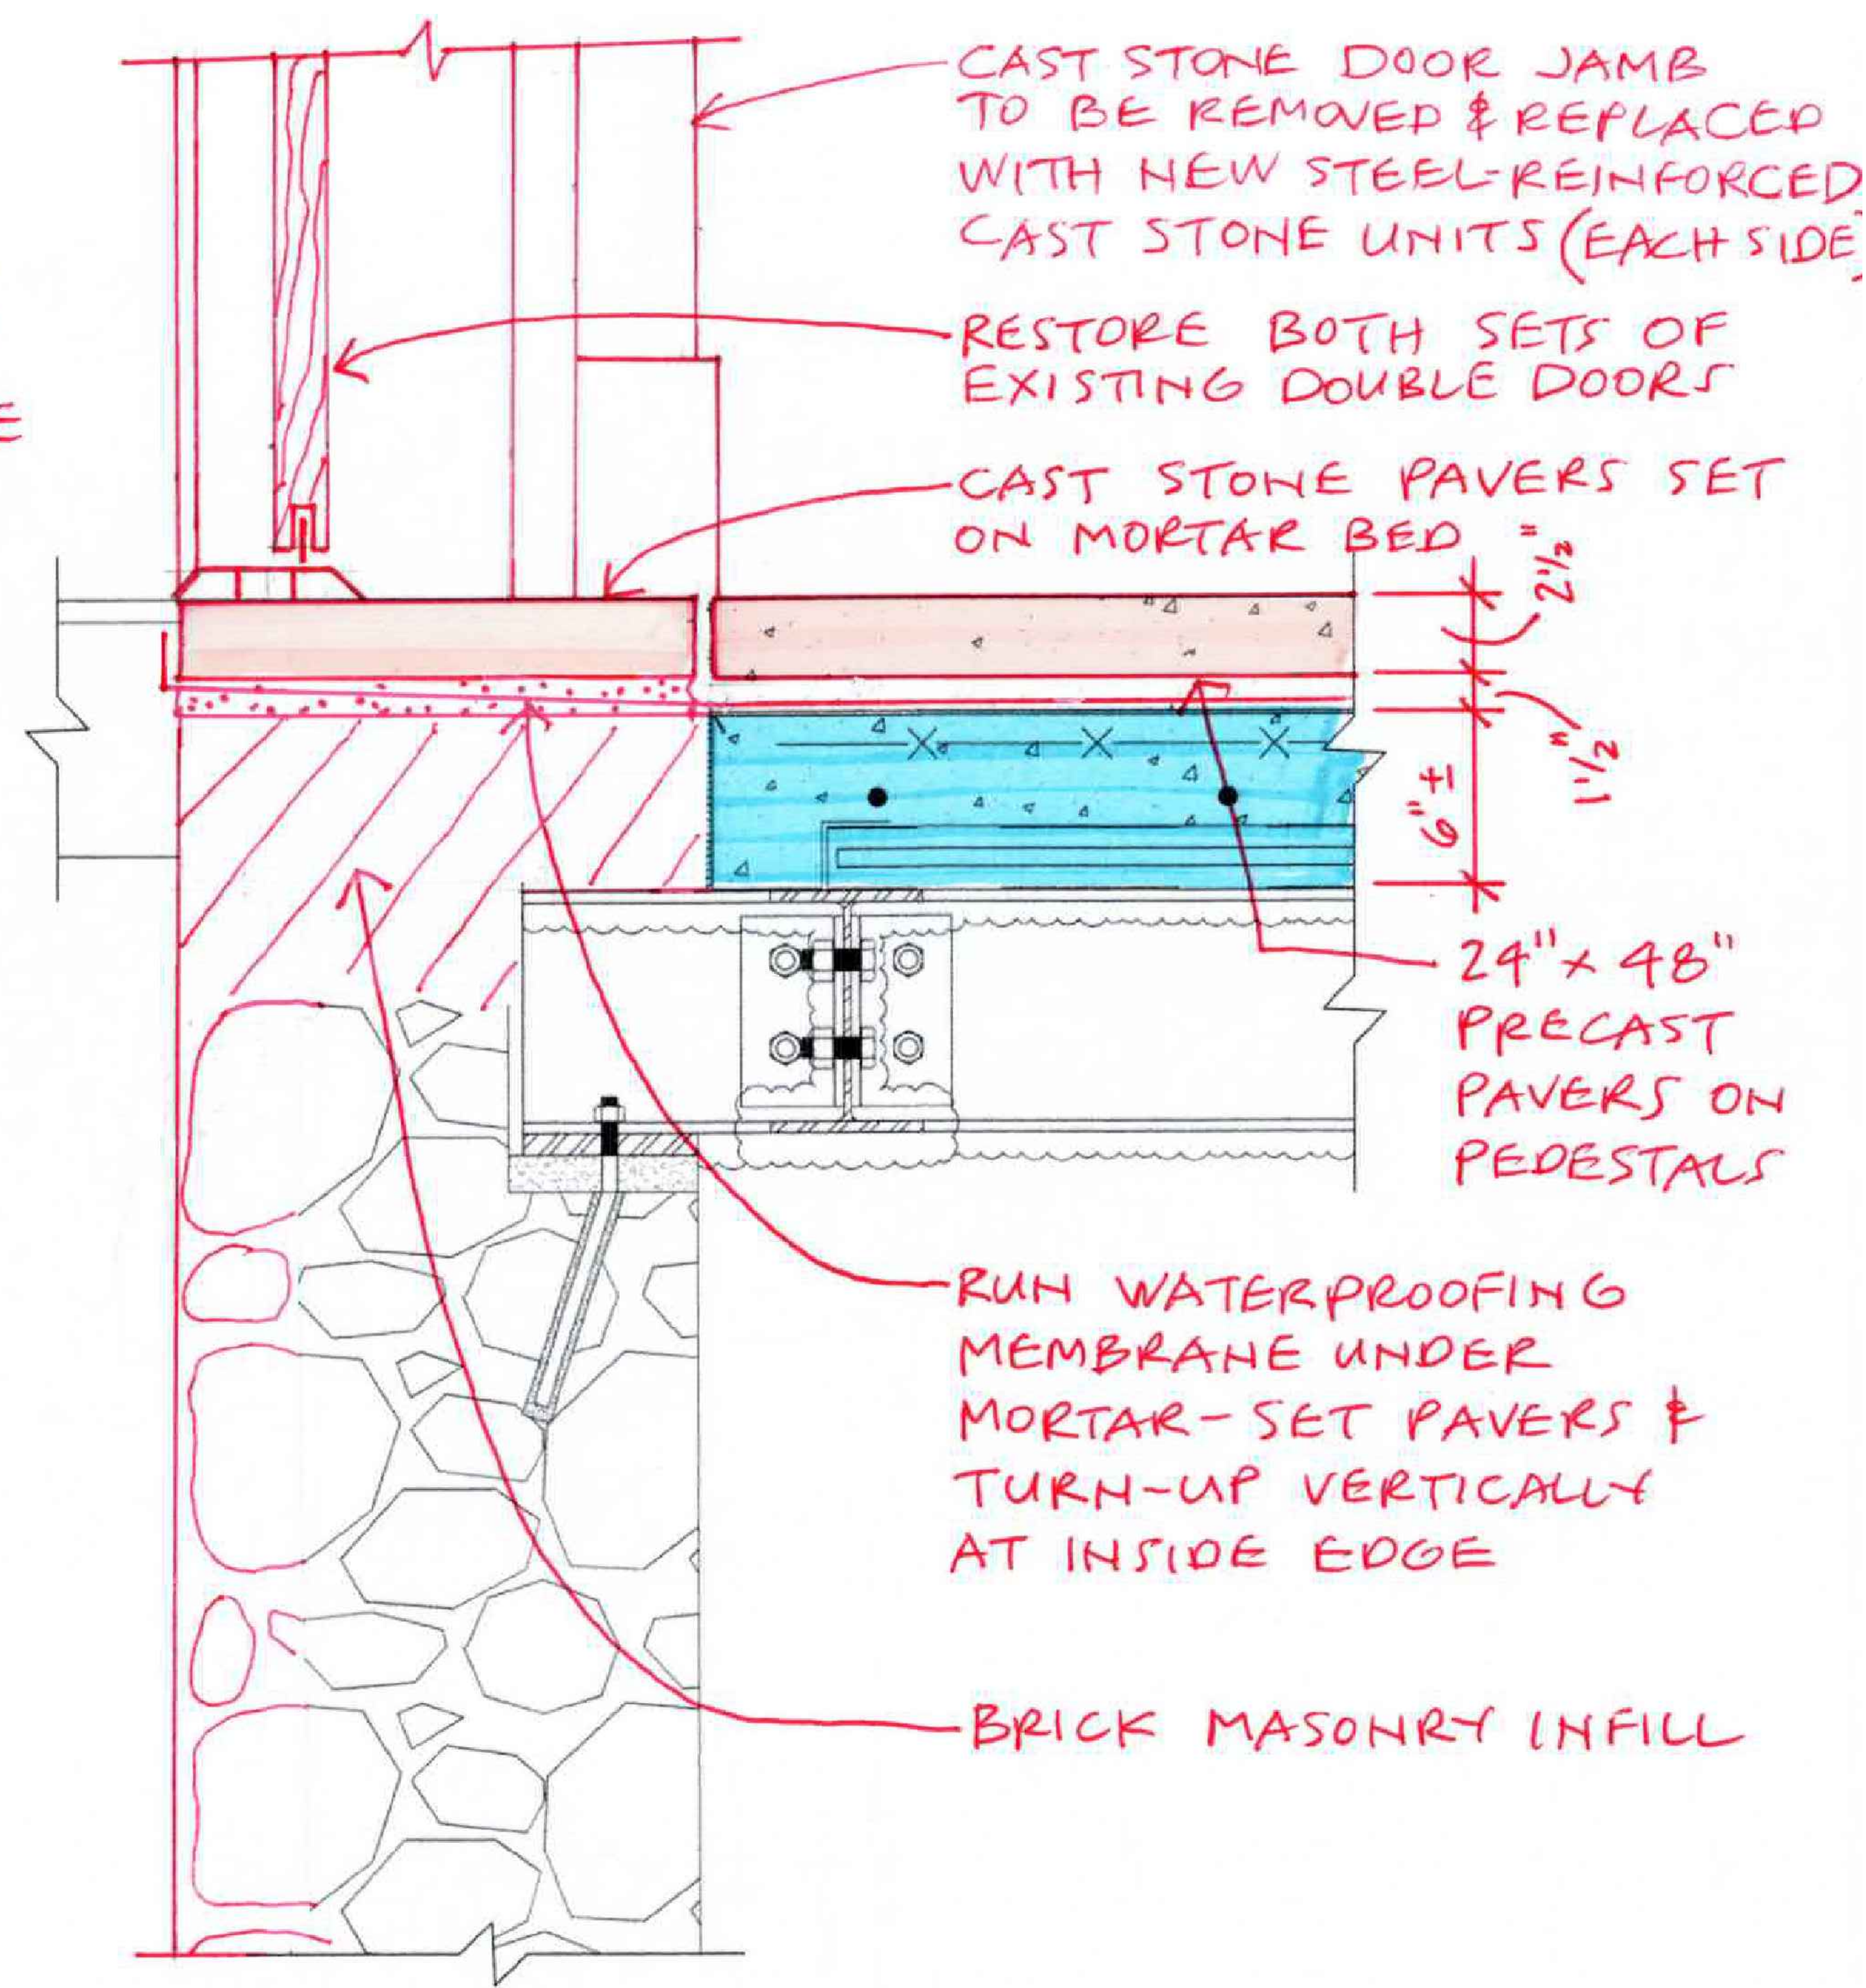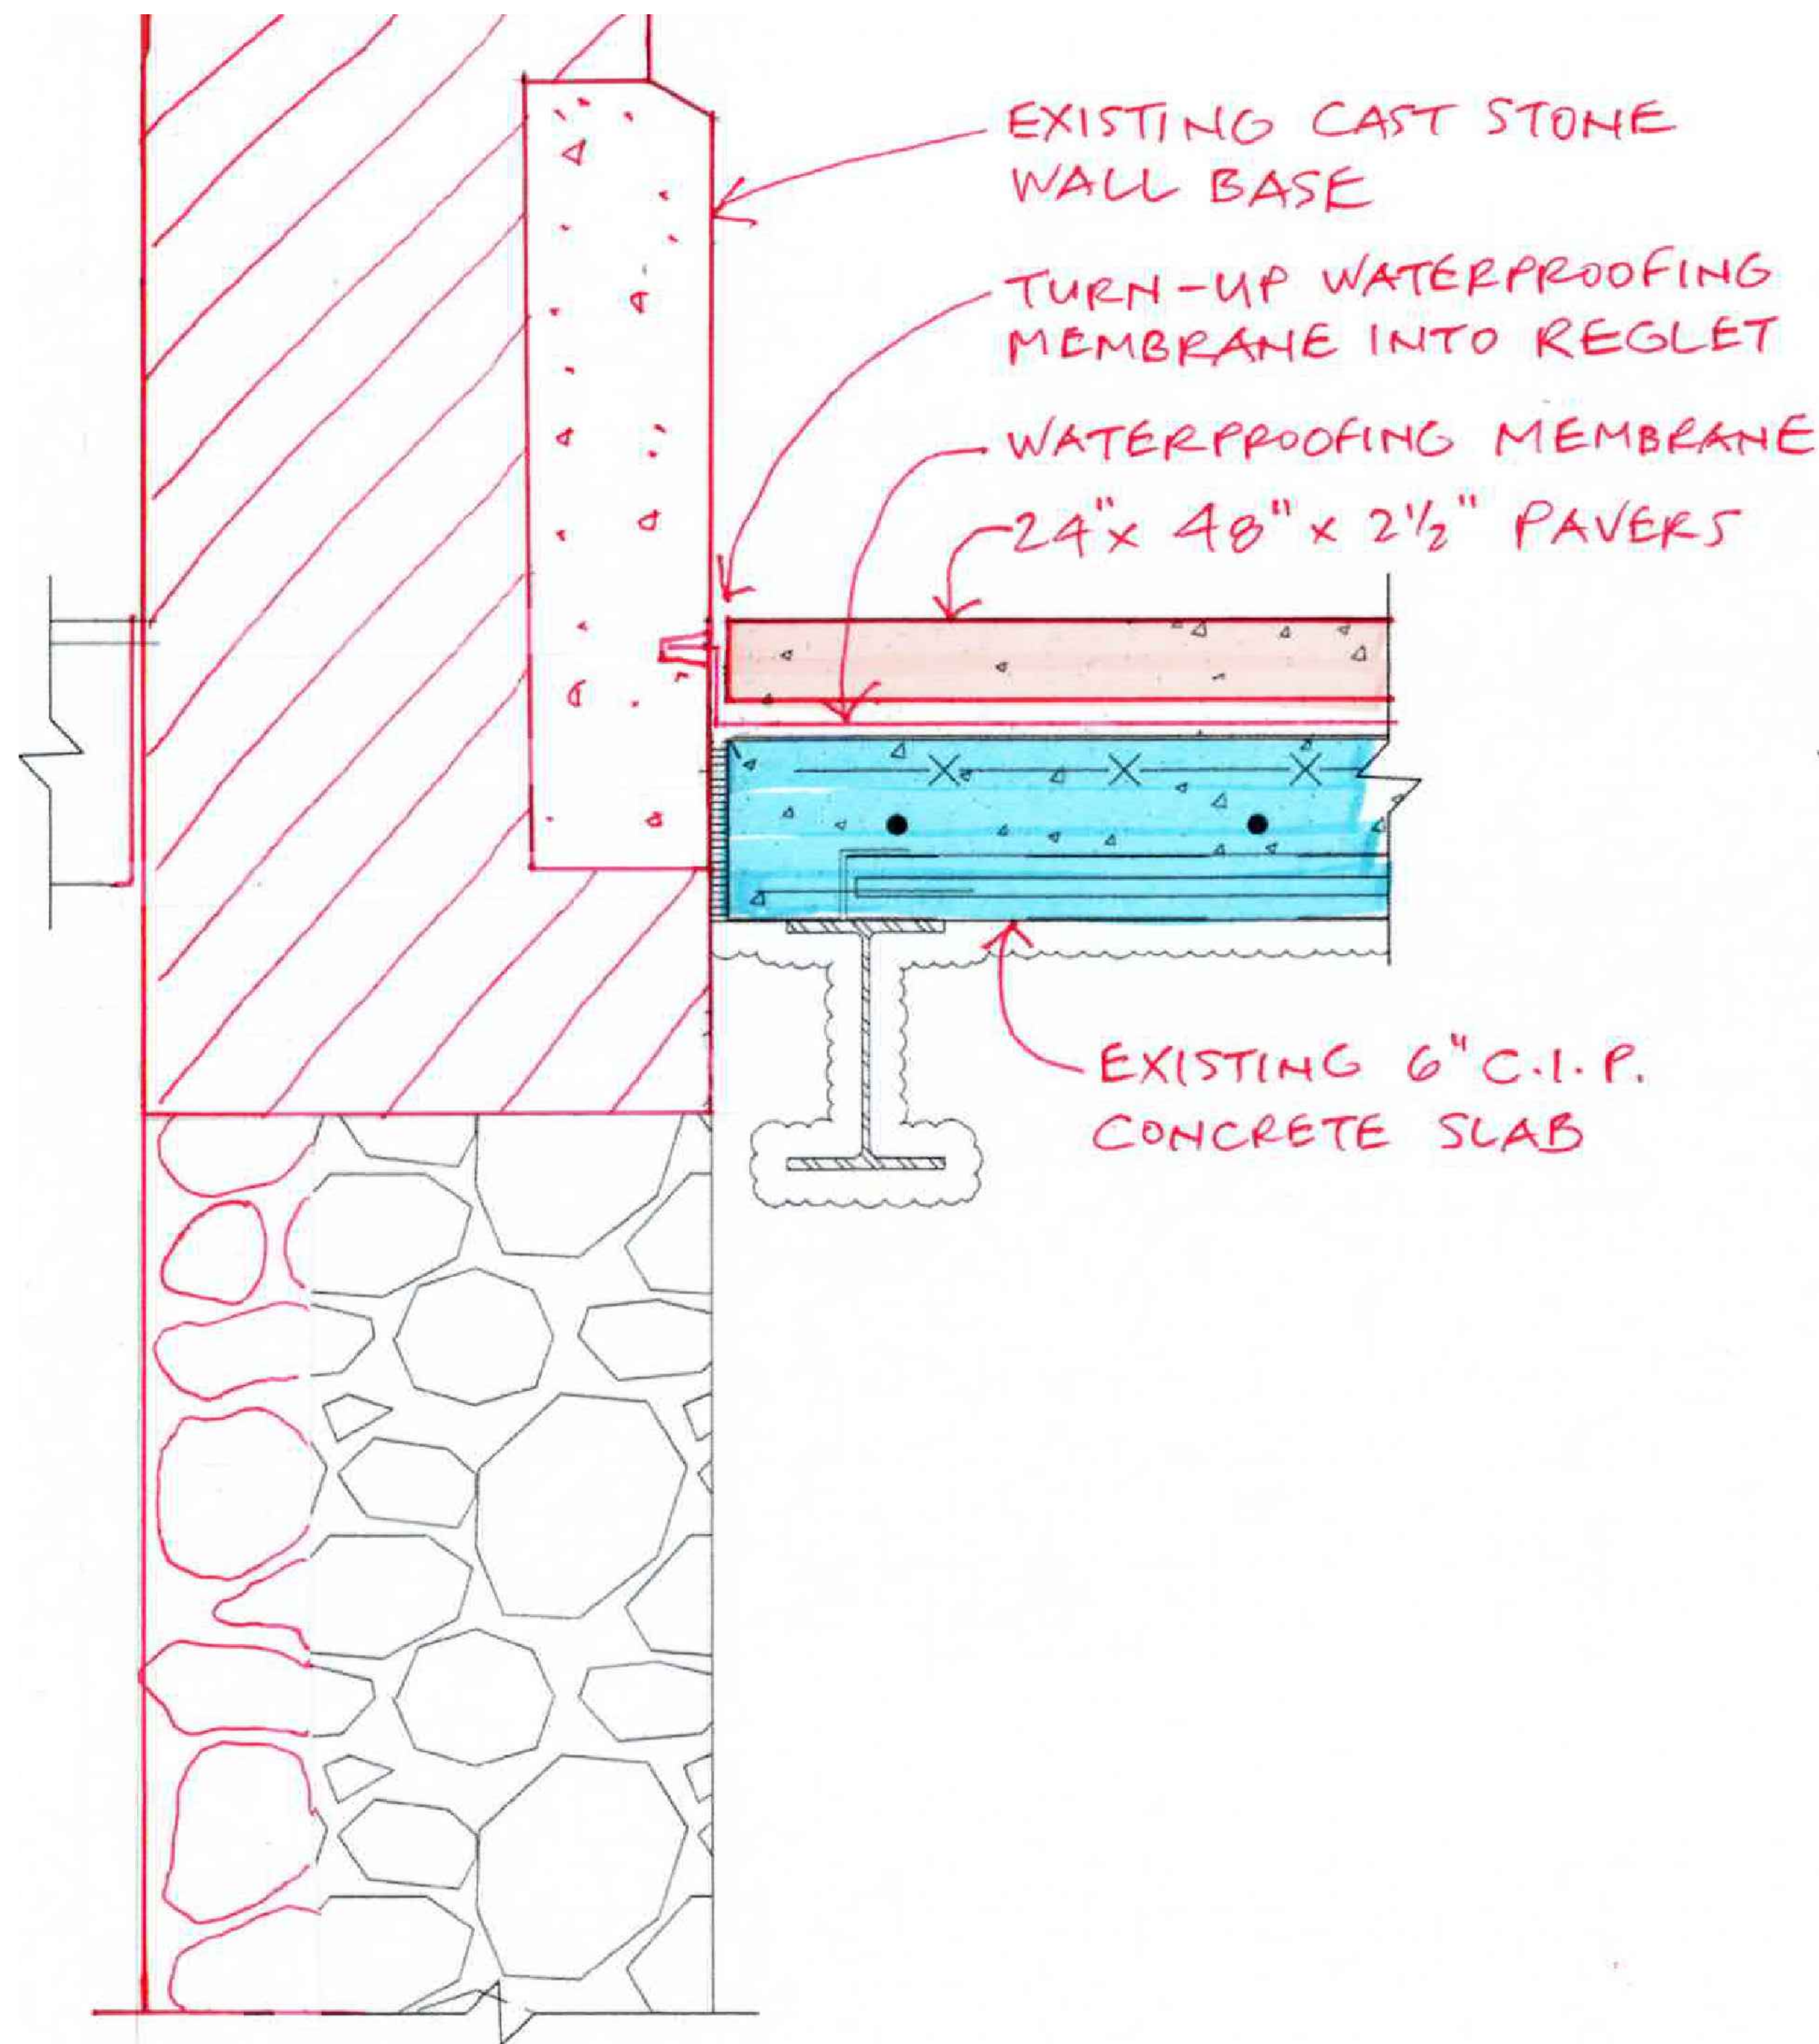


3 SECTION @ NORTH WALL & ENTRY DECK
Scale: 3"=1'-0"

4 SECTION @ ENTRY DOORS
Scale: 3"=1'-0"

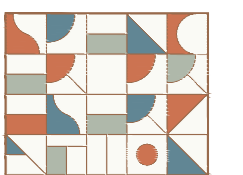


02	BHAC Review	MAY 18, 2023
01	BHAC Advisory Review	APR 20, 2023

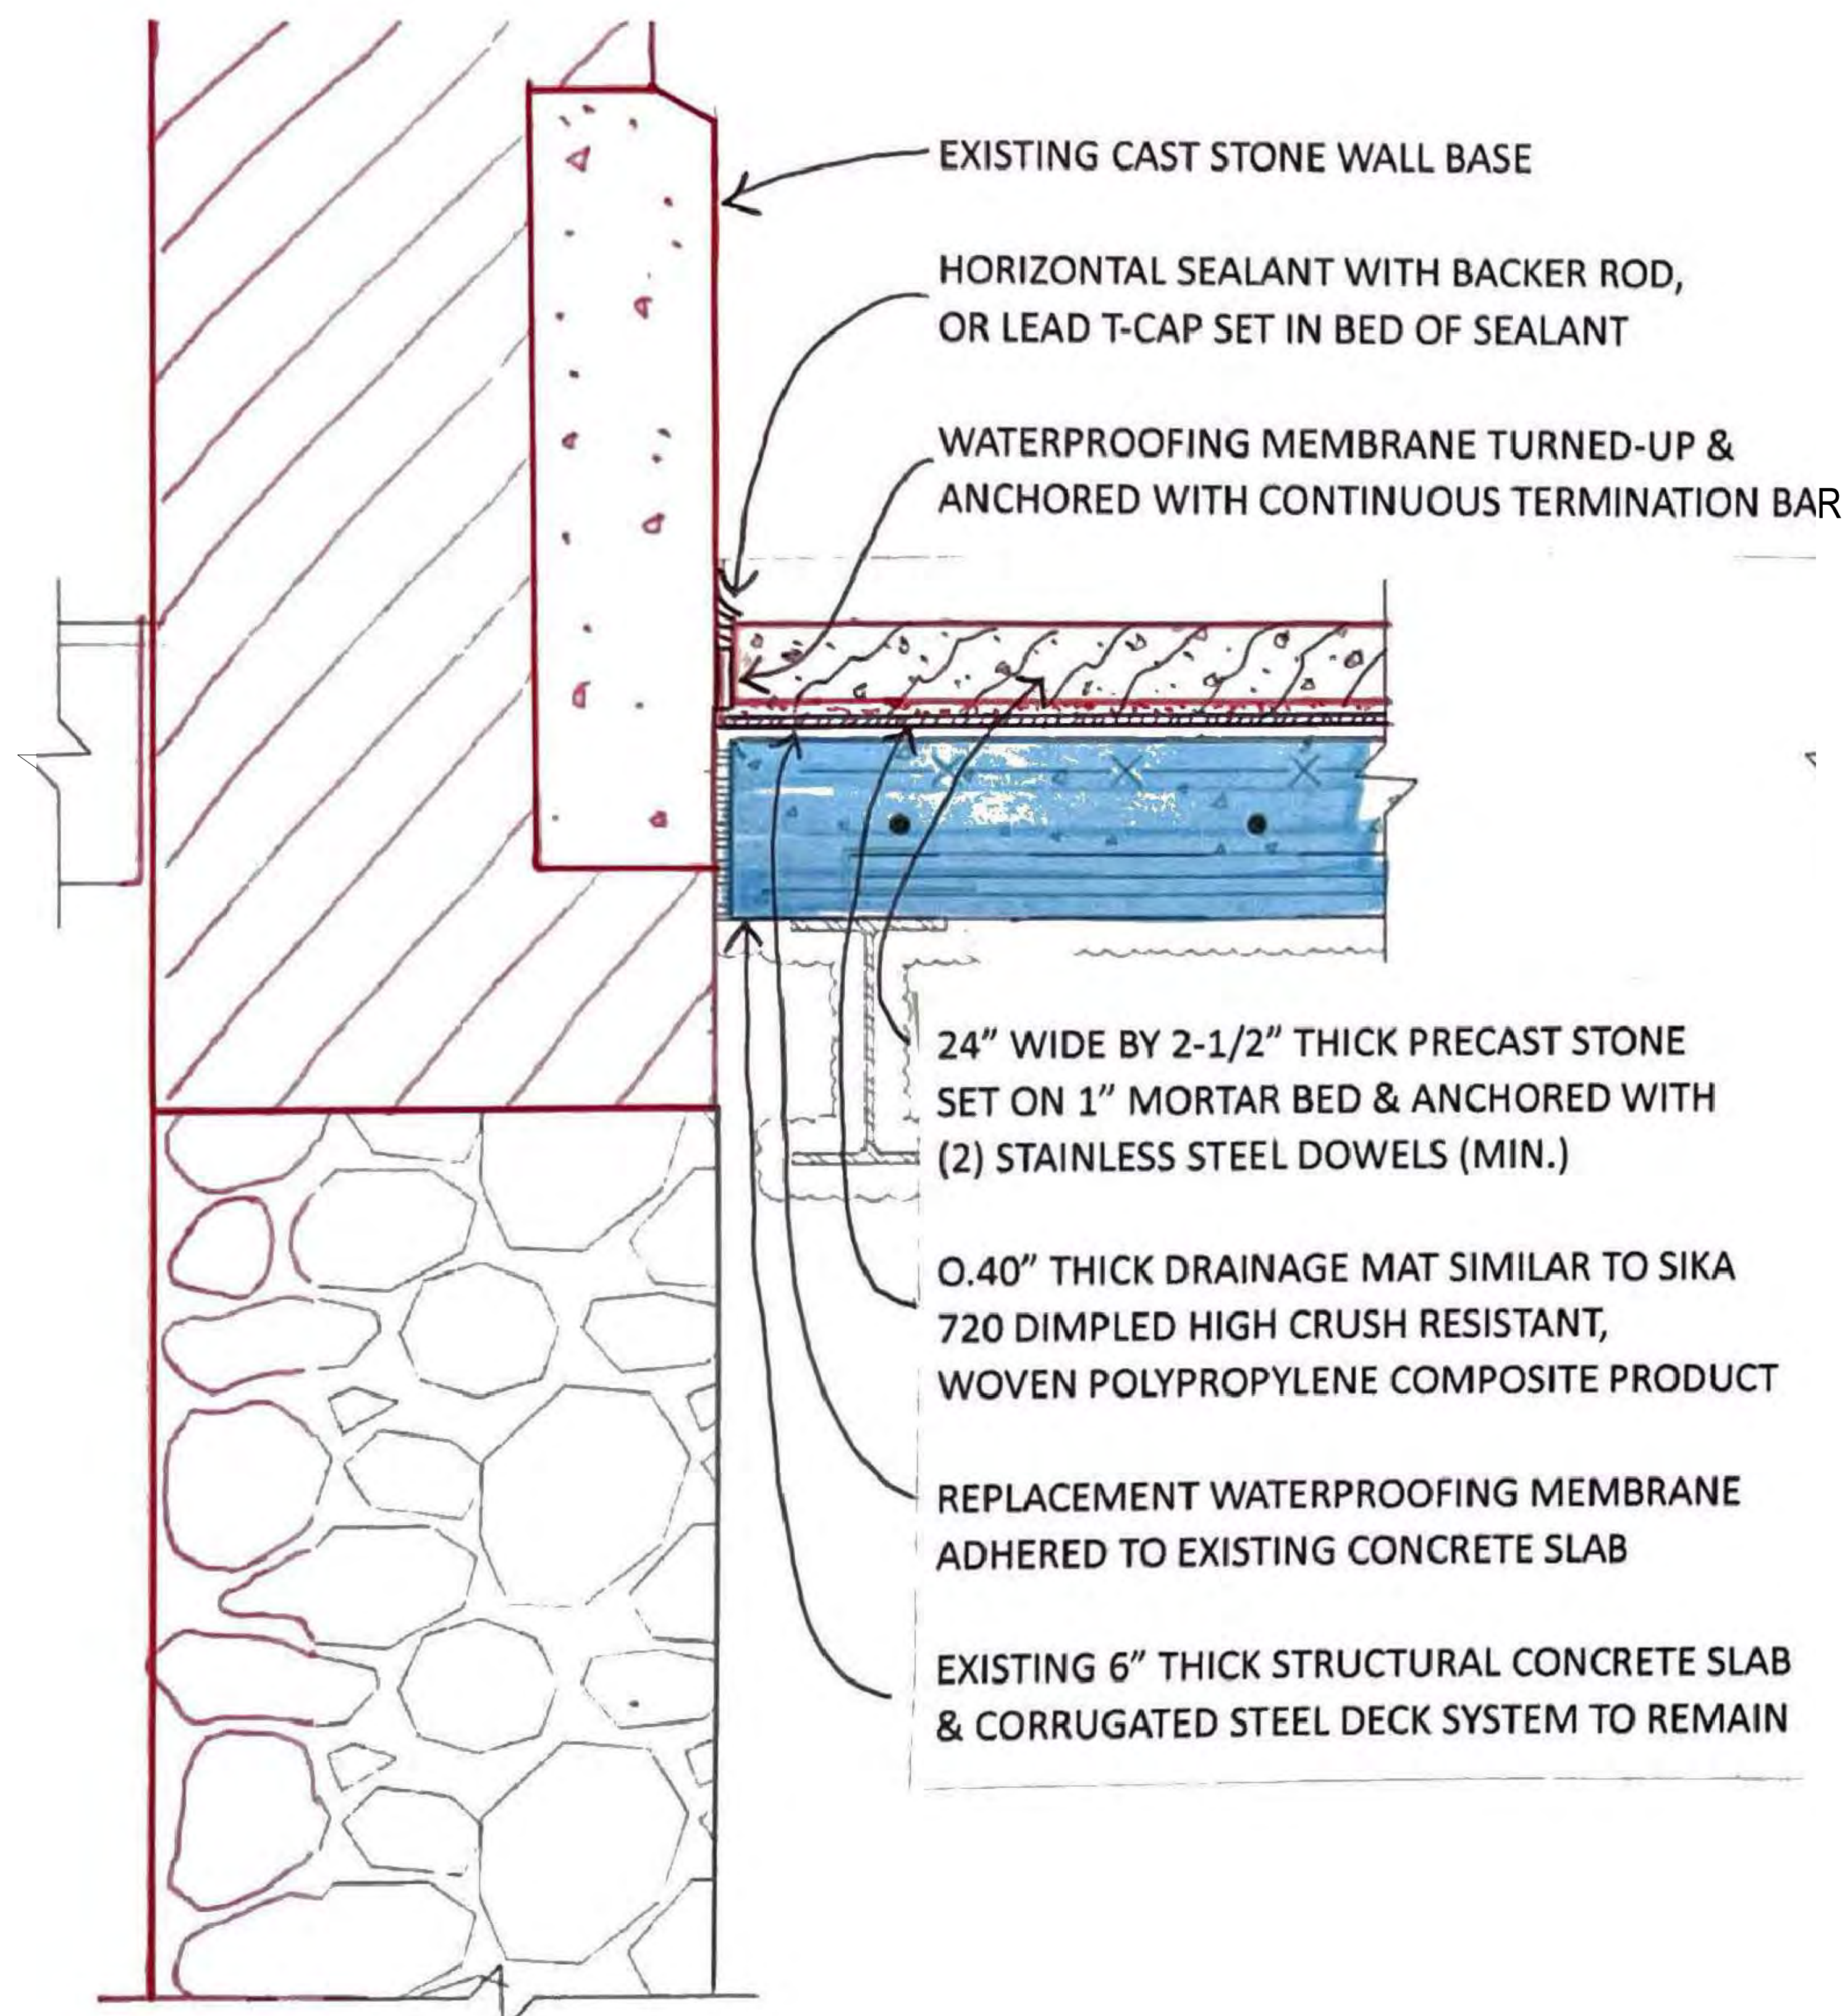

3

SECTION @ NORTH WALL & ENTRY DECK


Scale: 3"=1'-0"

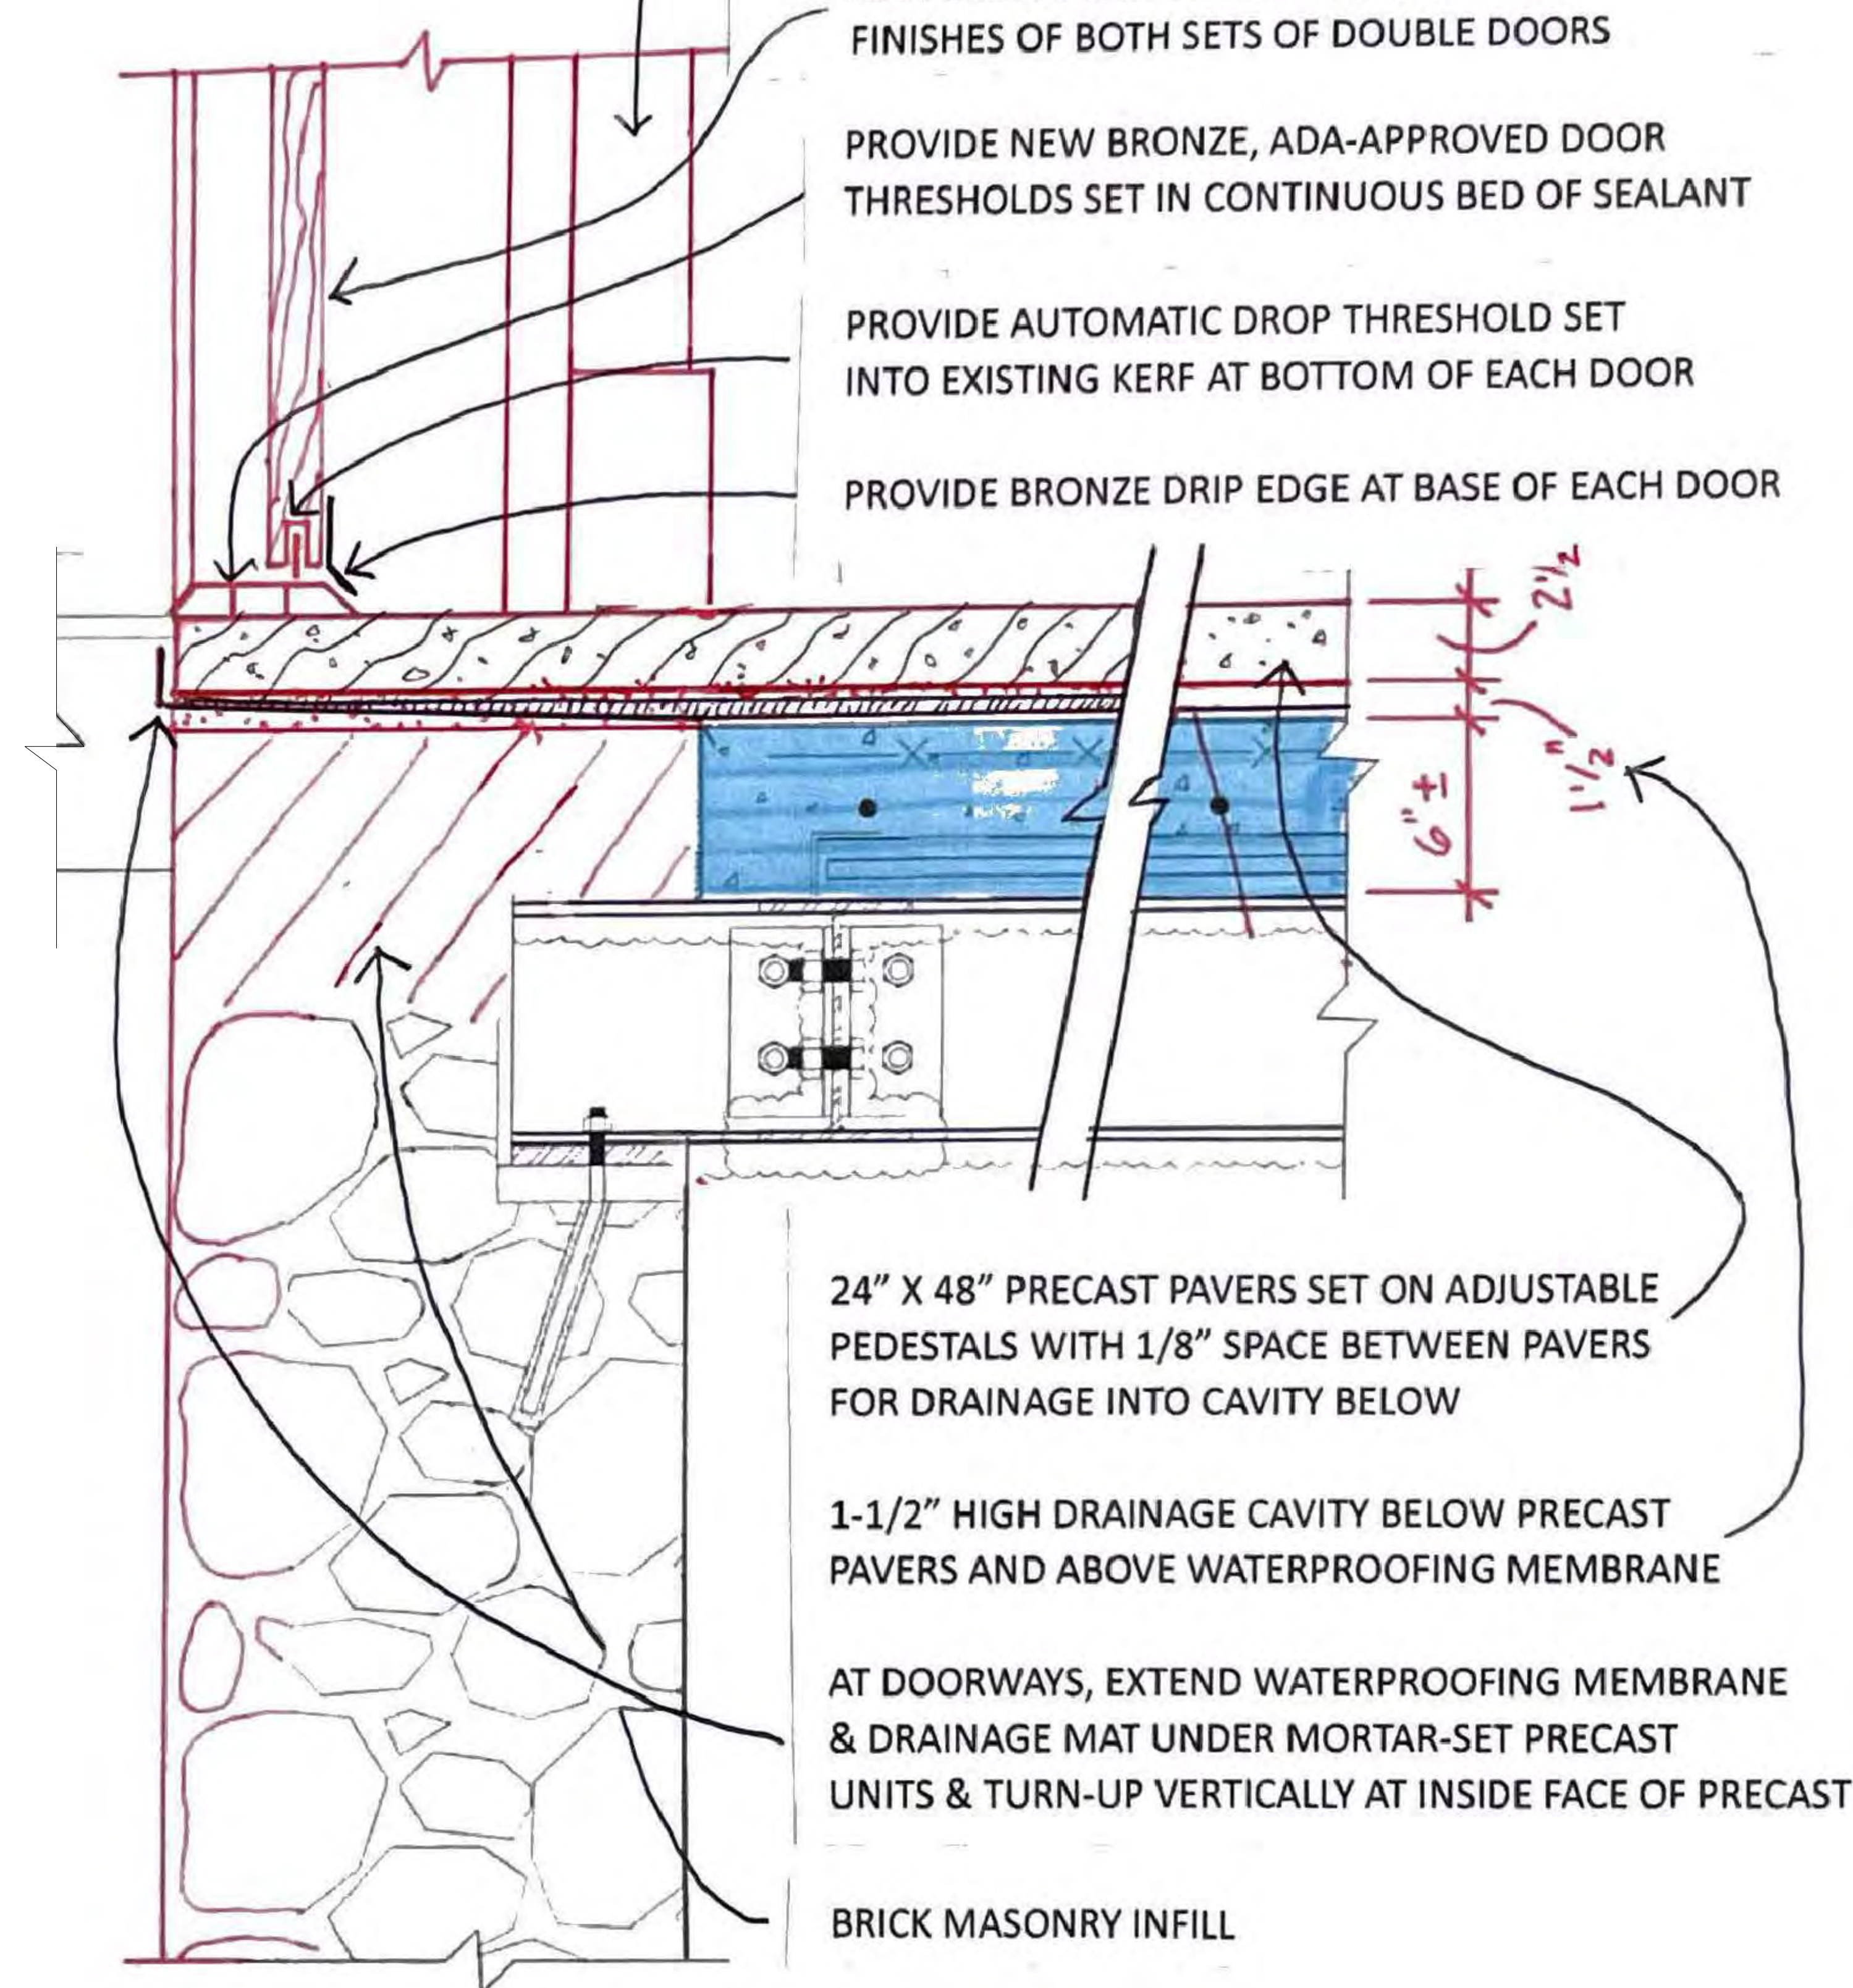

4

SECTION @ ENTRY DOORS

Scale: 3"=1'-0"

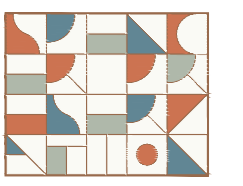

CONSULTANT:

OWNER:

PROJECT: PROJECT NO: 1712.1
VILNA SHUL BOSTON CENTER FOR JEWISH CULTURE
PLAZA RESTORATION

18 PHILLIPS STREET
BOSTON, MA 02114

OUTPUT:

LINEWEIGHT CHECK	COLOR CHECK	SHEET CHECK	TRANSPARENCY CHECK
<input type="checkbox"/>	<input type="checkbox"/>	<input type="checkbox"/>	<input type="checkbox"/>
PRINT SIZE CHECK	FULL SIZE SET MEASURES 1"	HALF SIZE SET MEASURES 1"	


STATUS:

02	BHAC Review	MAY 18, 2023
01	BHAC Advisory Review	APR 20, 2023


SEAL:

TITLE:
SECTION AT SIDEWALK & DRAIN SECTION TO SIDEWALK SCUPPER


SHEET:
A-10.0

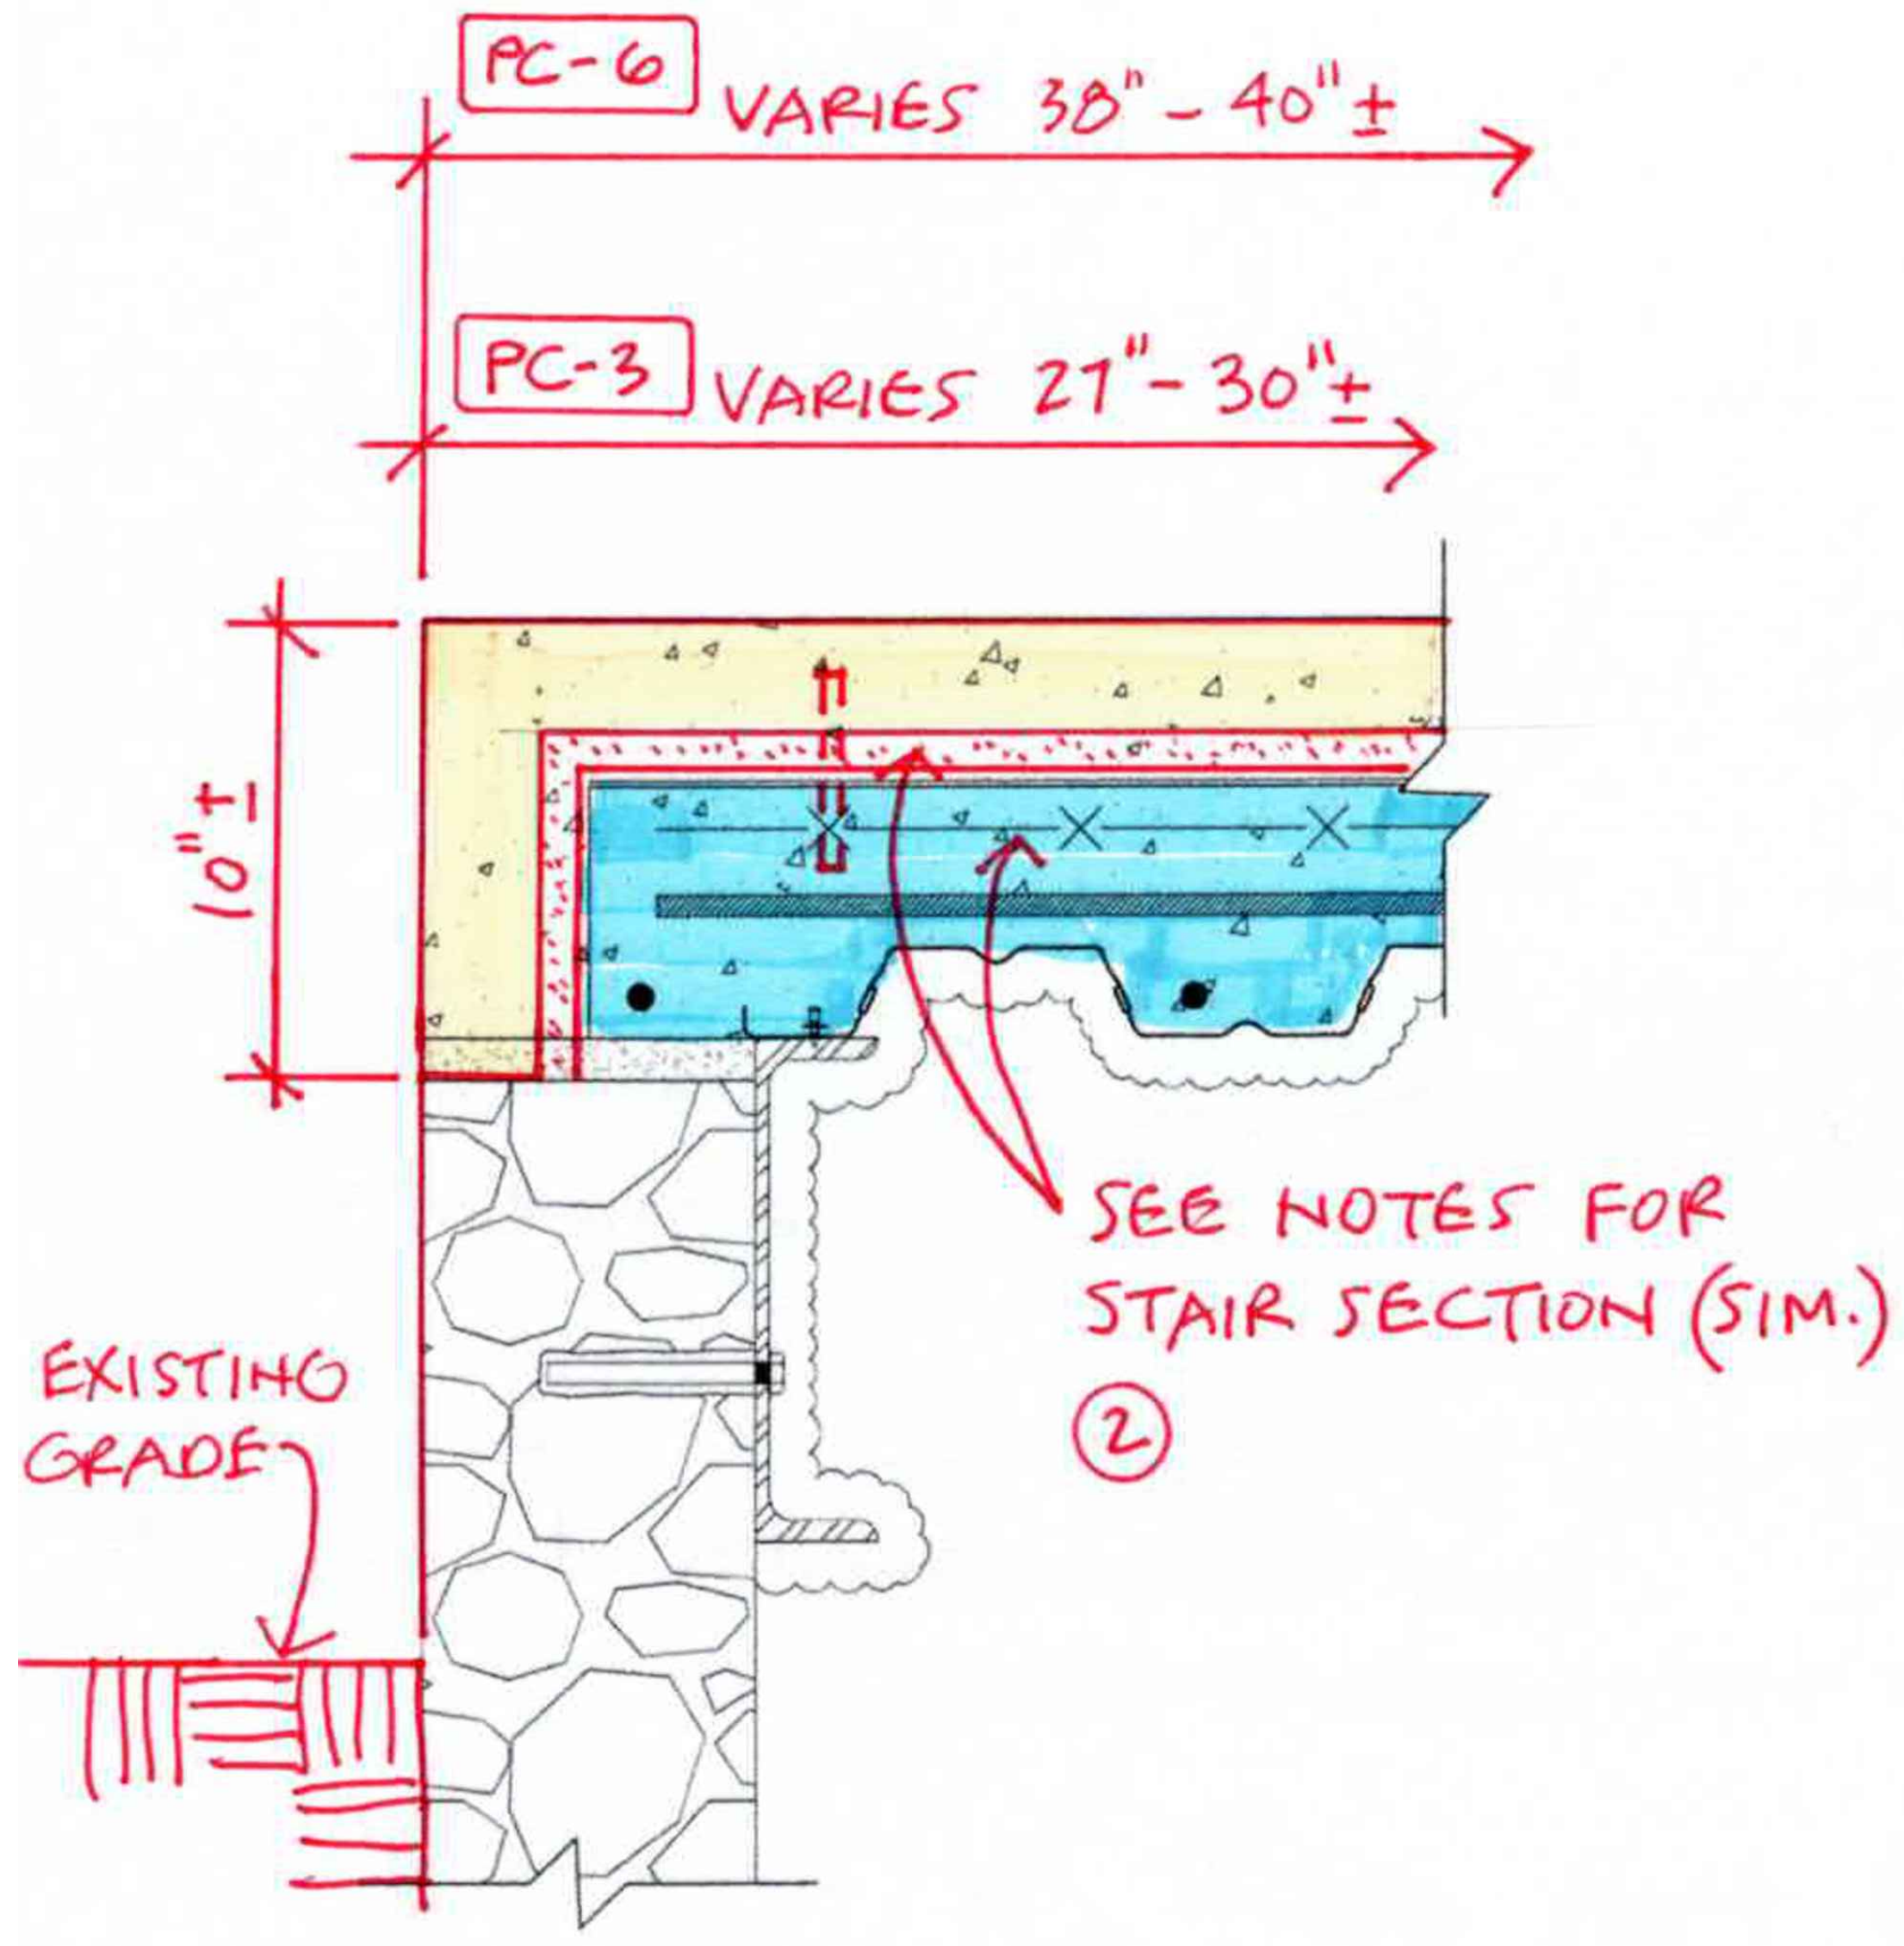

5 SECTION @ NORTH EDGE OF DECK ALONG SIDEWALK
Scale: 3"=1'-0"

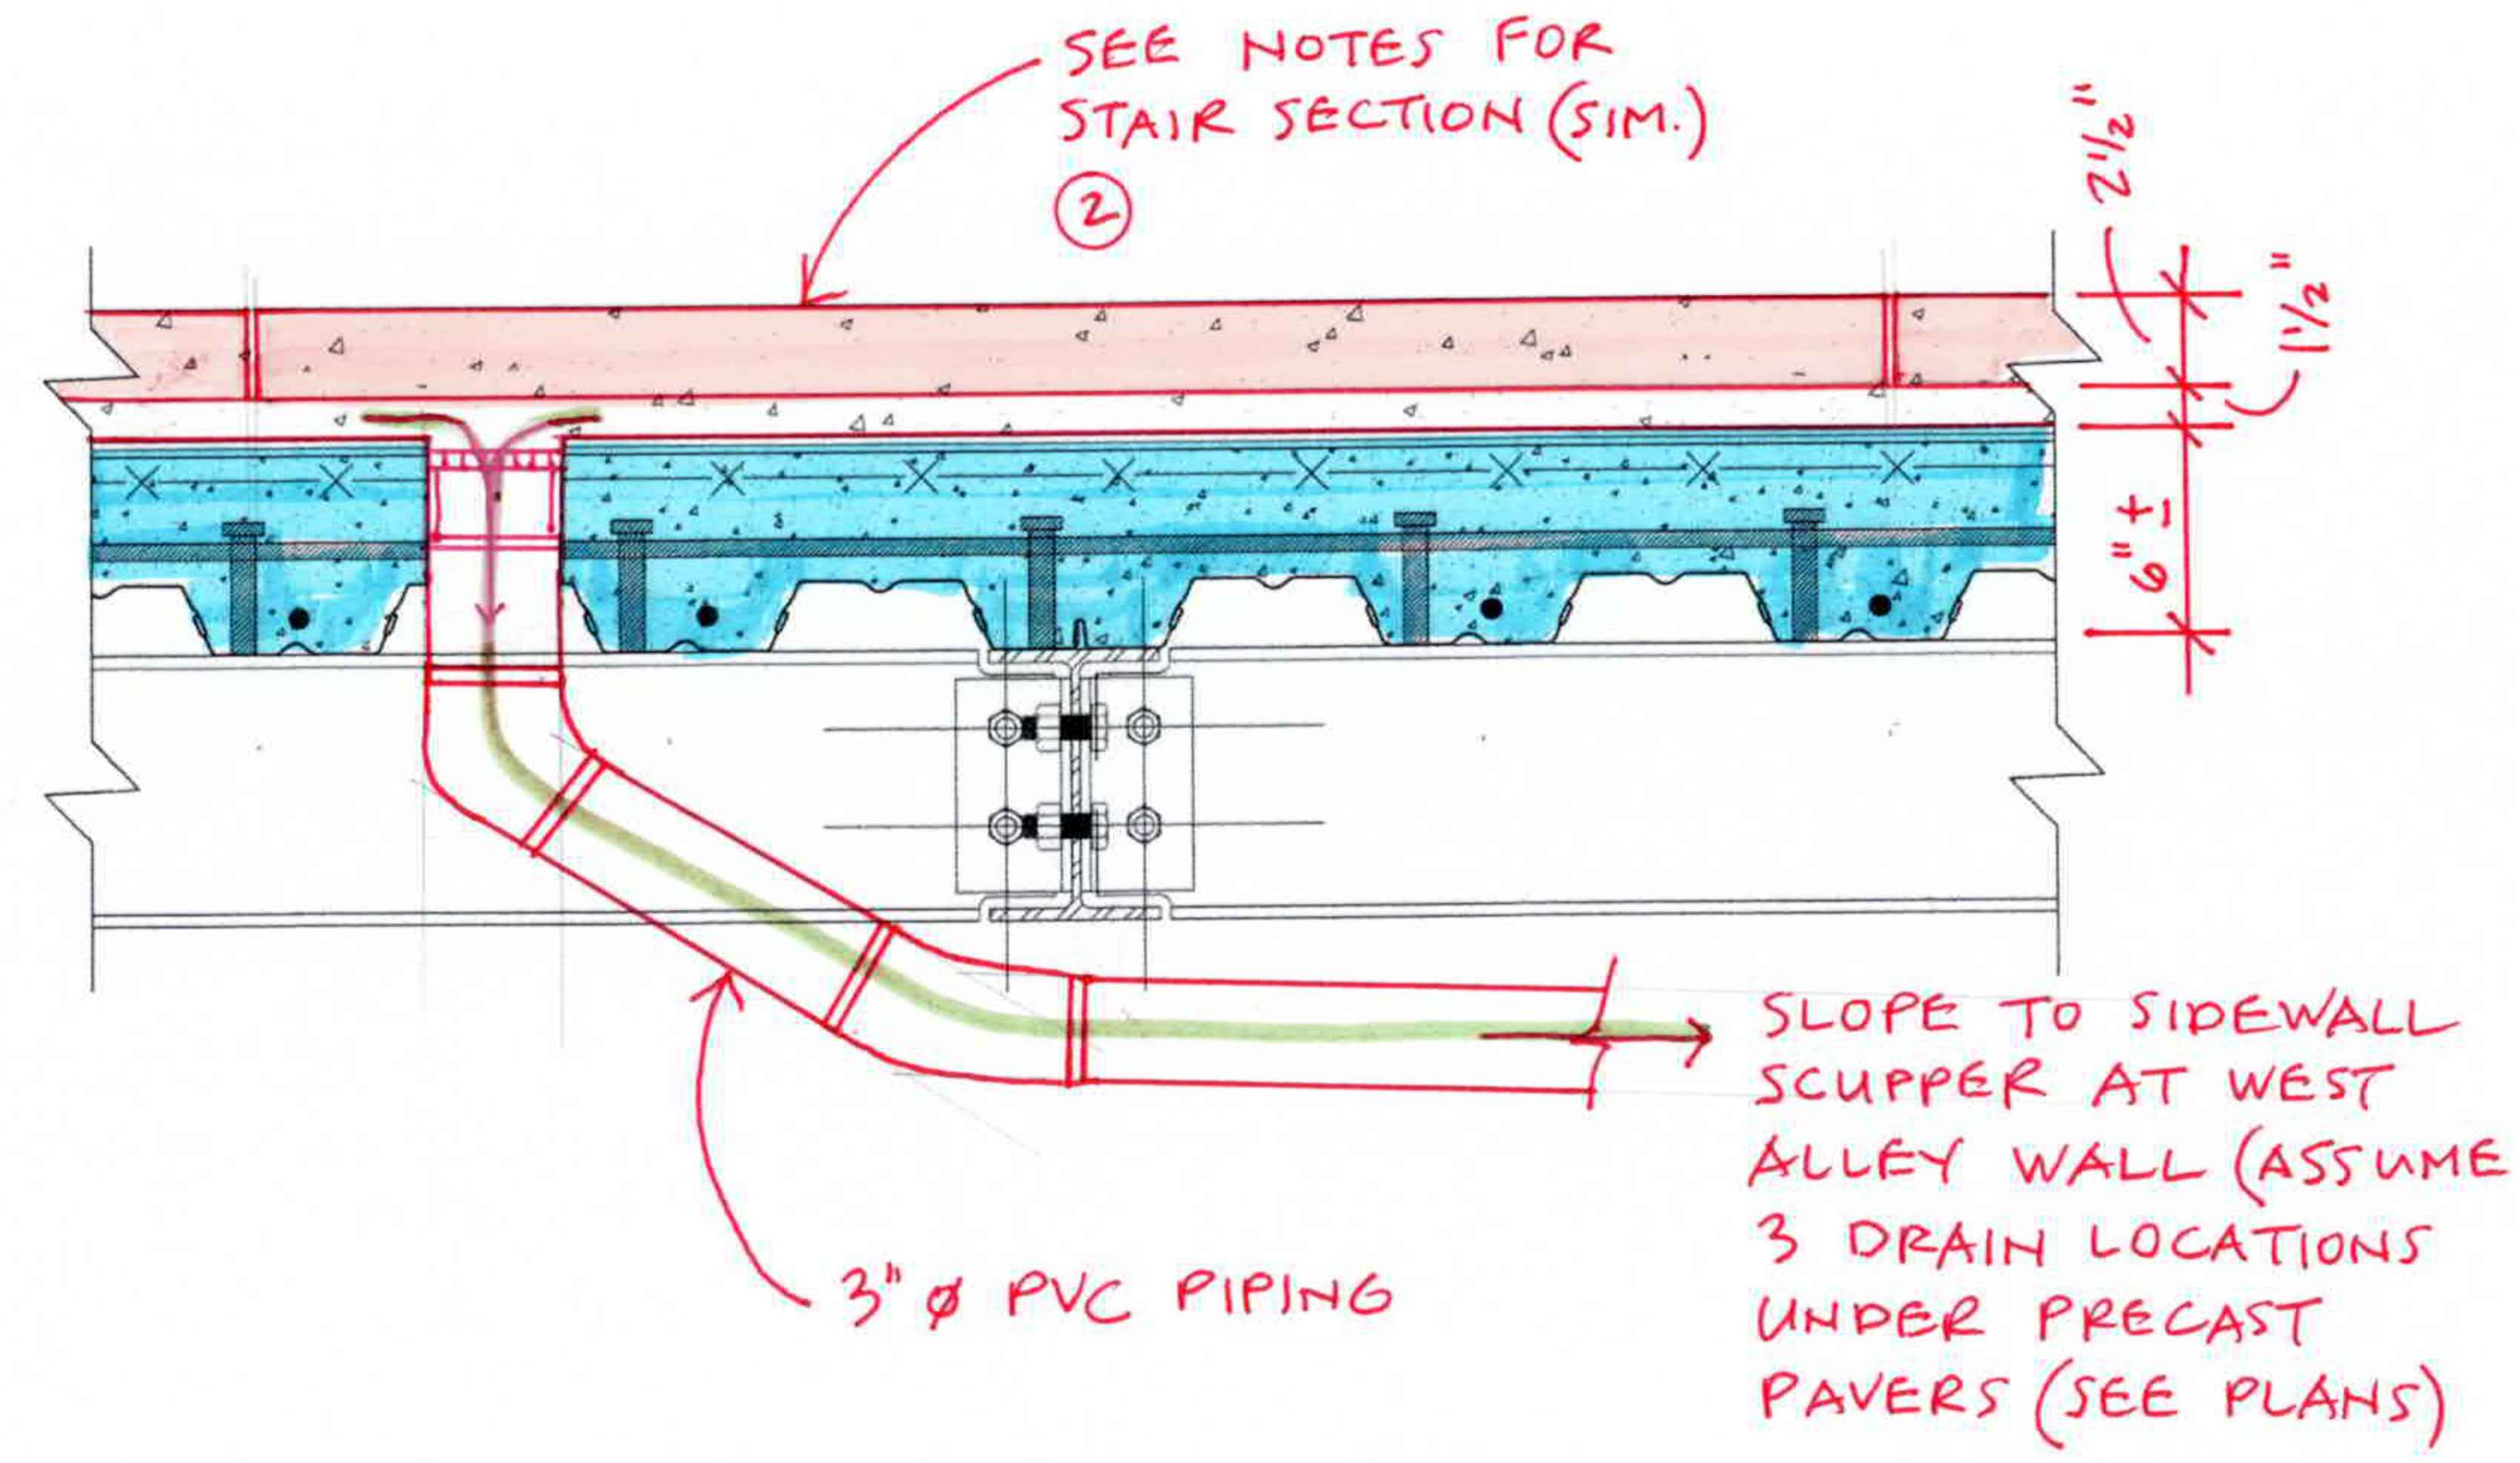

6 SECTION
Scale: 3"=1'-0"

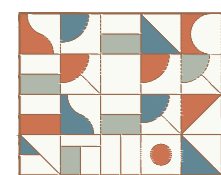

CONSULTANT:

OWNER:



1/8" JOINT BETWEEN
PAVERS TO ALLOW FOR
DRAINAGE, TYPICAL

1 CLOSEUP OF PAVER LAYOUT SHOWING JOINTS




NOTE: THIS PHOTO SHOWS A
'STAGGERED' LAYOUT. THE
PLAZA LAYOUT WILL BE A
STACKED BOND LAYOUT. THIS
PHOTO IS SHOWN FOR
ILLUSTRATIVE PURPOSES ONLY.

2 MANUFACTURER'S PHOTO OF PAVER INSTALLATION



3 MANUFACTURER'S PHOTO OF PAVER INSTALLATION

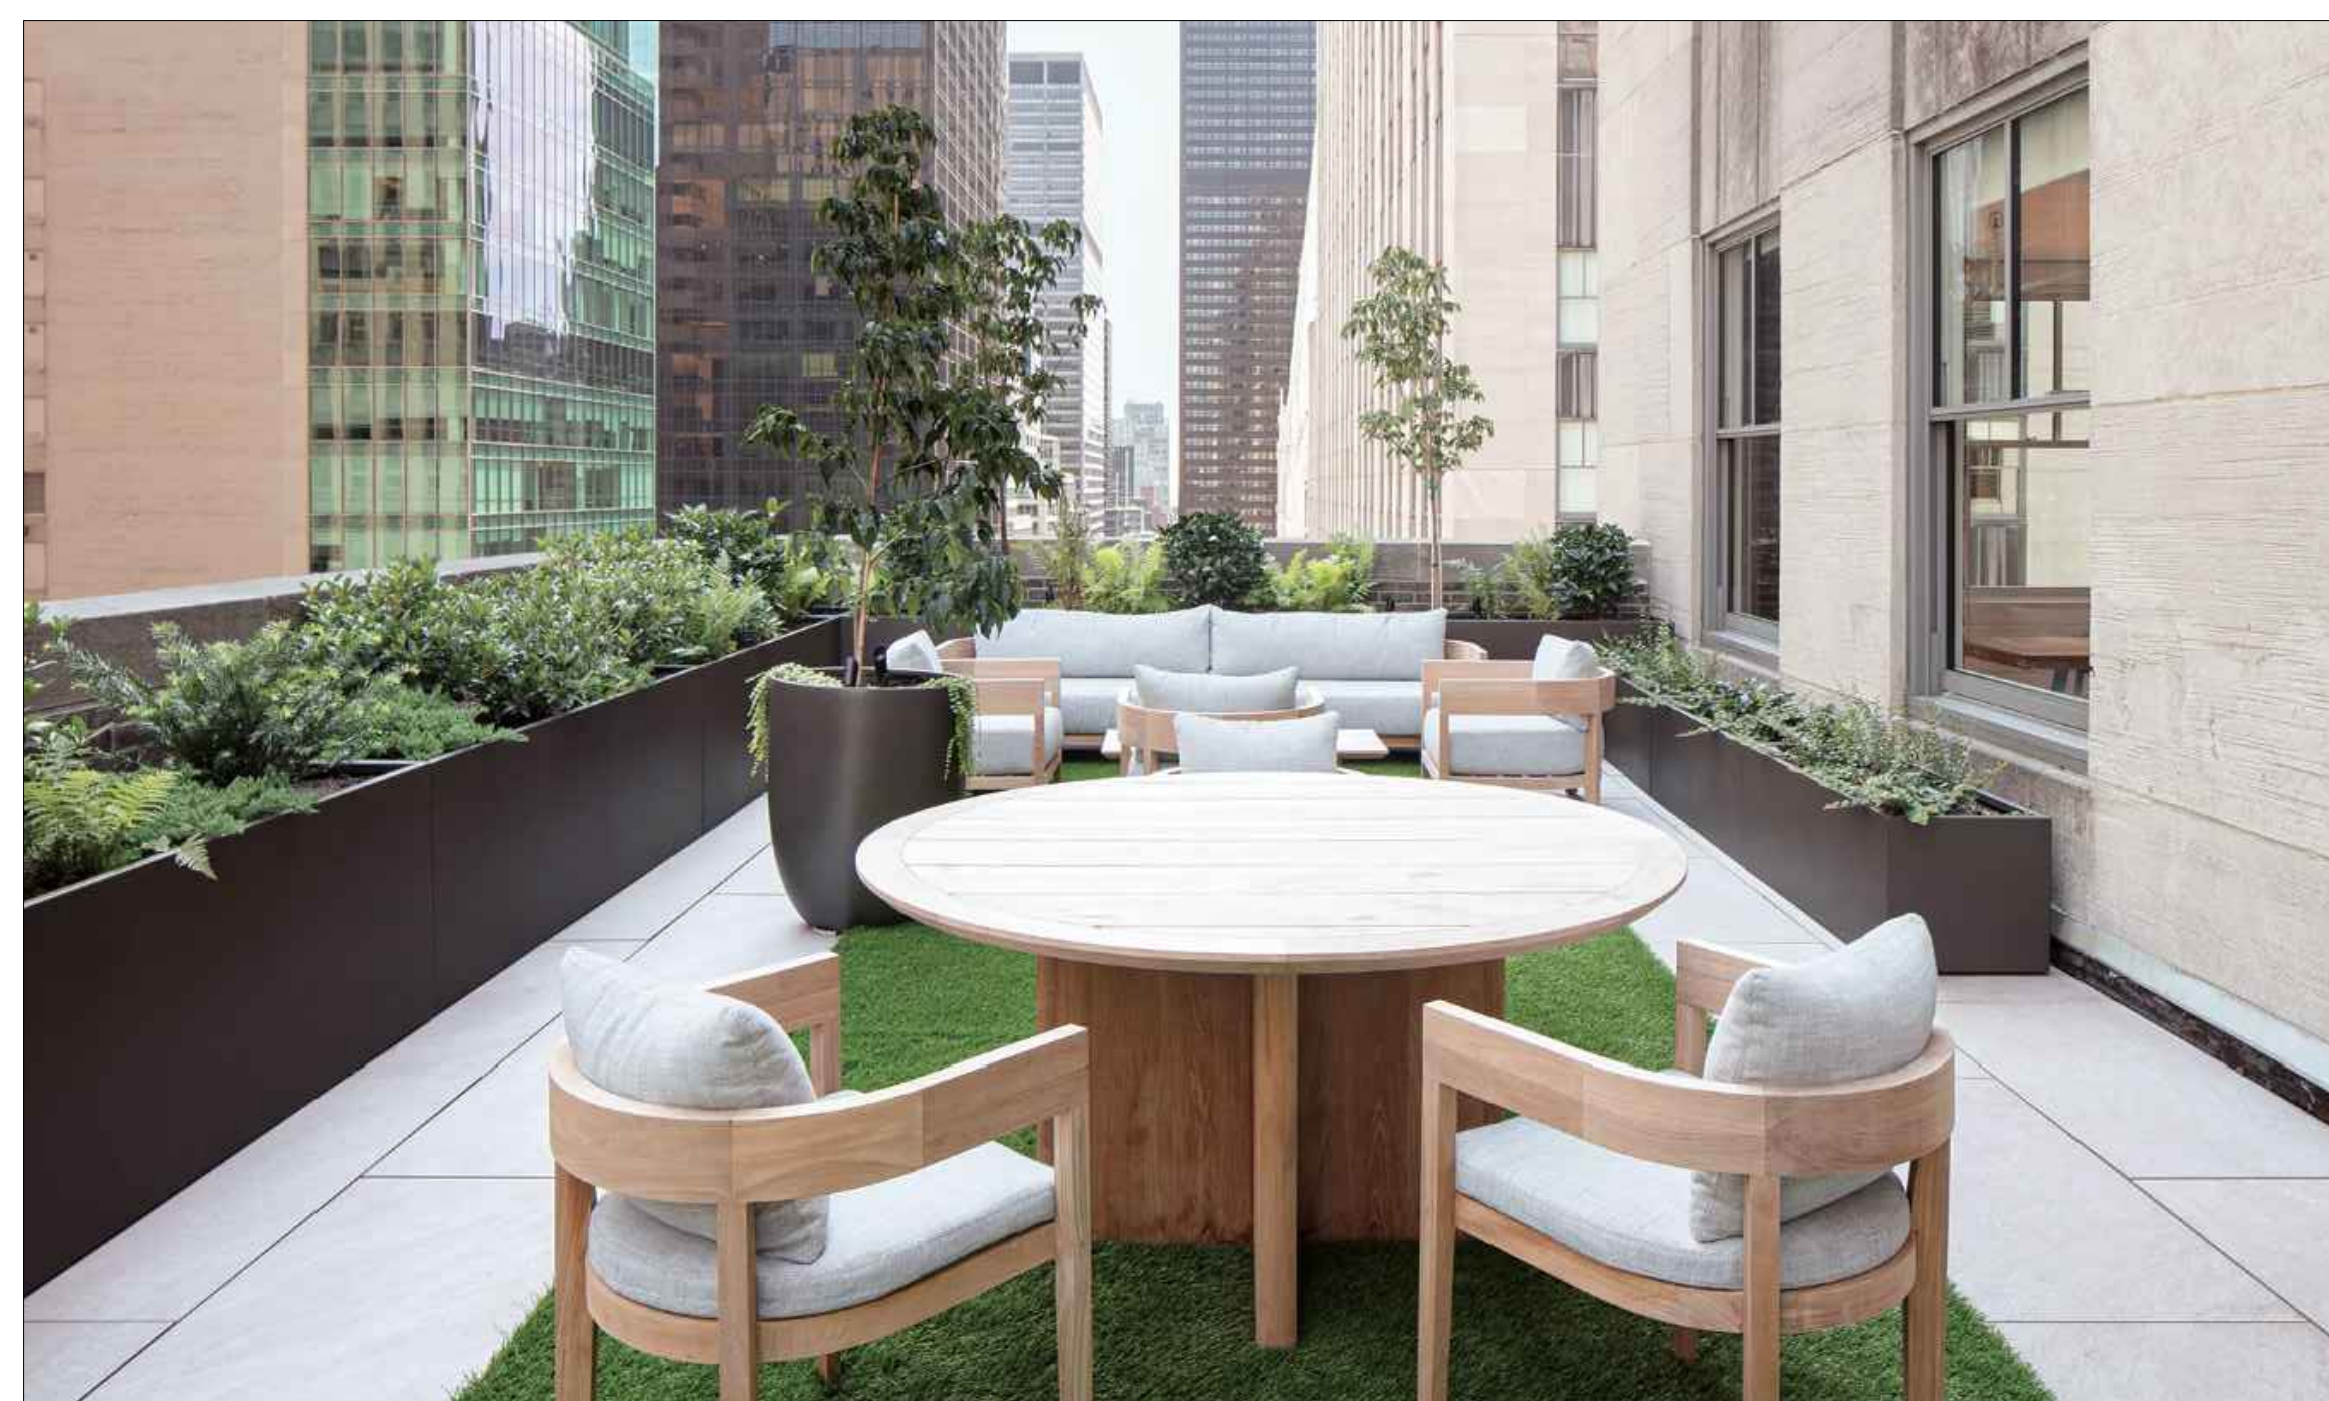

4 MANUFACTURER'S PHOTO OF PAVER INSTALLATION

PROJECT: PROJECT NO: 1712.1

**VILNA SHUL BOSTON
CENTER FOR JEWISH
CULTURE**
PLAZA RESTORATION

18 PHILLIPS STREET
BOSTON, MA 02114

OUTPUT:

LINEWEIGHT CHECK	COLOR CHECK	SHEET CHECK	TRANSPARENCY CHECK
<input type="checkbox"/>	<input type="checkbox"/>	<input type="checkbox"/>	<input type="checkbox"/>

PRINT SIZE CHECK: FULL SIZE SET MEASURES 11" x 17" | HALF SIZE SET MEASURES 5.5" x 8.5"

STATUS:

02	BHAC Review	MAY 18, 2023
01	BHAC Advisory Review	APR 20, 2023

SEAL:

TITLE:
**PLAZA DECK MATERIAL
PHOTOS**

SHEET:
A-11.0