

299-301 Newbury Street

EXTERIOR IMPROVEMENTS

299-301 Newbury St
Boston, MA 02115

LIST OF DRAWINGS

A-0	COVER SHEET
A-01	PHOTOS - EXISTING REAR FACADE
A-02	PHOTOS - EXISTING REAR FACADE DETAILS
A-03	PHOTOS - EXISTING FRONT GARDEN
D-001	DEMOLITION PLANS
D-002	DEMOLITION PLANS
D-003	DEMOLITION ELEVATIONS
A-100.	DEMO AND PROPOSED PLANS FRONT GARDEN
A-101.	PROPOSED PLANS REAR
A-102.	PROPOSED PLANS REAR
A-200.	PROPOSED ELEVATIONS AND SECTION
A-300.	PROPOSED VIEWS REAR
A-301.	PROPOSED VIEWS FRONT



A S A N A
PARTNERS

BBAC APPLICATION


Project Directory



308 Congress Street, 5th Floor
Boston, MA 02210
617.426.1501
www.sta-design.com



311 Great Road
Littleton, MA 01460
978.486.4301
www.blwengineers.com

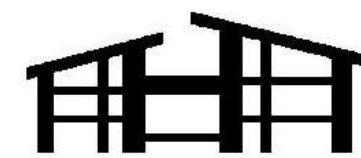

TLH CONSULTING, Inc.
Structural Engineering

3 Survey Circle Suite 2
Billerica, MA 01862
978.362.1804
www.tlhstructuralconsulting.com

02/16/24

© STA Design, Inc. expressly reserves its common law copyright and other property rights in these plans. These plans are not to be reproduced, changed or copied in any form or manner whatsoever nor are they to be assigned to any third party without first obtaining the expressed written permission and consent of STA Design, Inc.

299-301 Newbury Street
2022.118

2/16/2024 10:49:07 AM




ASANA
PARTNERS

299-301 Newbury St
Boston, MA 02115

© STA Design, Inc. expressly reserves its common law copyright and other property rights in these plans. These plans are not to be reproduced, changed or copied in any form or manner whatsoever nor are they to be assigned to any third party without first obtaining the expressed written permission and consent of STA Design, Inc.



308 Congress Street, 5th Floor
Boston, MA 02210
617.426.1501
www.sta-design.com

 

BBAC APPLICATION

No.	Description	Date

Scale
Project Number 2022.118
Date 02/16/24
Drawn by AM/BM
Checked by DS

A-01
PHOTOS - EXISTING
REAR FACADE



ASANA PARTNERS

299-301 Newbury St
Boston, MA 02115

© STA Design, Inc. expressly reserves its common law copyright and other property rights in these plans. These plans are not to be reproduced, changed or copied in any form or manner whatsoever nor are they to be assigned to any third party without first obtaining the expressed written permission and consent of STA Design, Inc.



308 Congress Street, 5th Floor
Boston, MA 02210
617.426.1501
www.sta-design.com

BBAC APPLICATION




No.	Description	Date

Scale	As indicated
Project Number	2022.118
Date	02/16/24
Drawn by	AM/BM
Checked by	DS

D-001
DEMOLITION PLANS

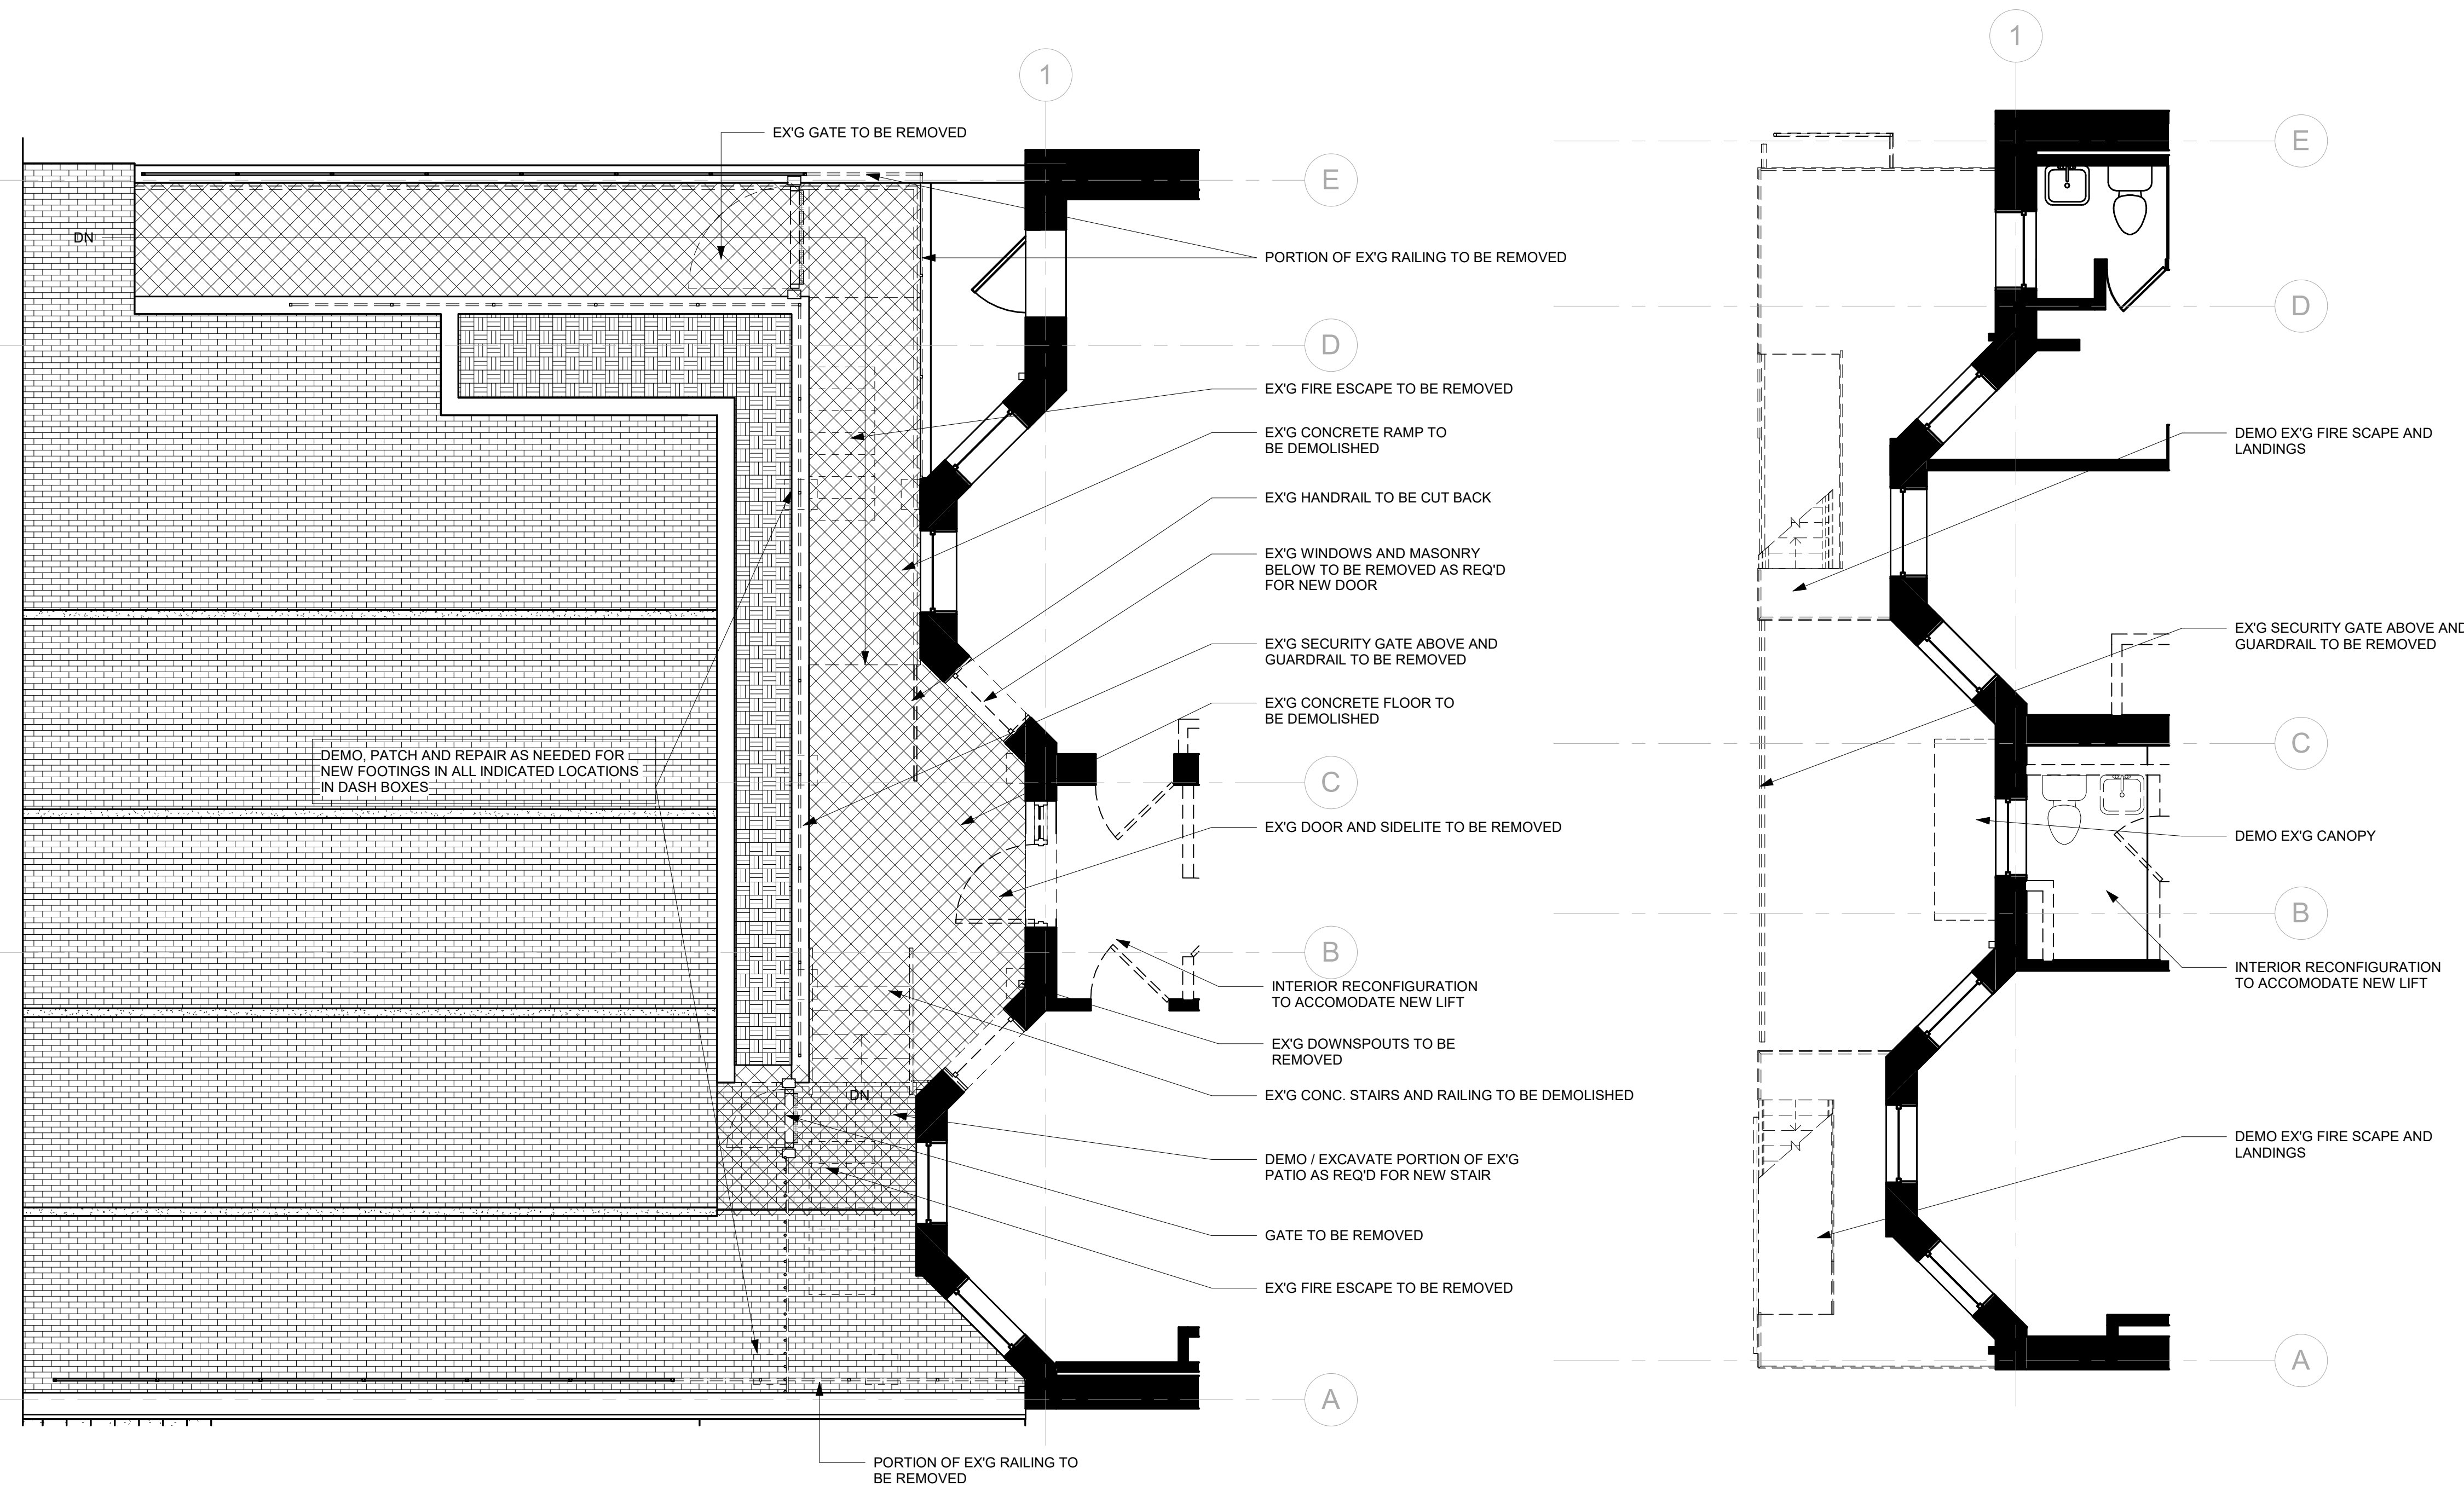



PLAN LEGEND	
	NEW WALL
	EXISTING WALL
	DEMO EXISTING
	NOT IN CONTRACT




① GARDEN LEVEL DEMOLITION PLAN
1/4" = 1'-0"


② FIRST FLOOR DEMOLITION PLAN
1/4" = 1'-0"

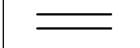PUBLIC ALLEY 431


PLAN LEGEND	
	NEW WALL
	EXISTING WALL
	DEMO EXISTING
	NOT IN CONTRACT

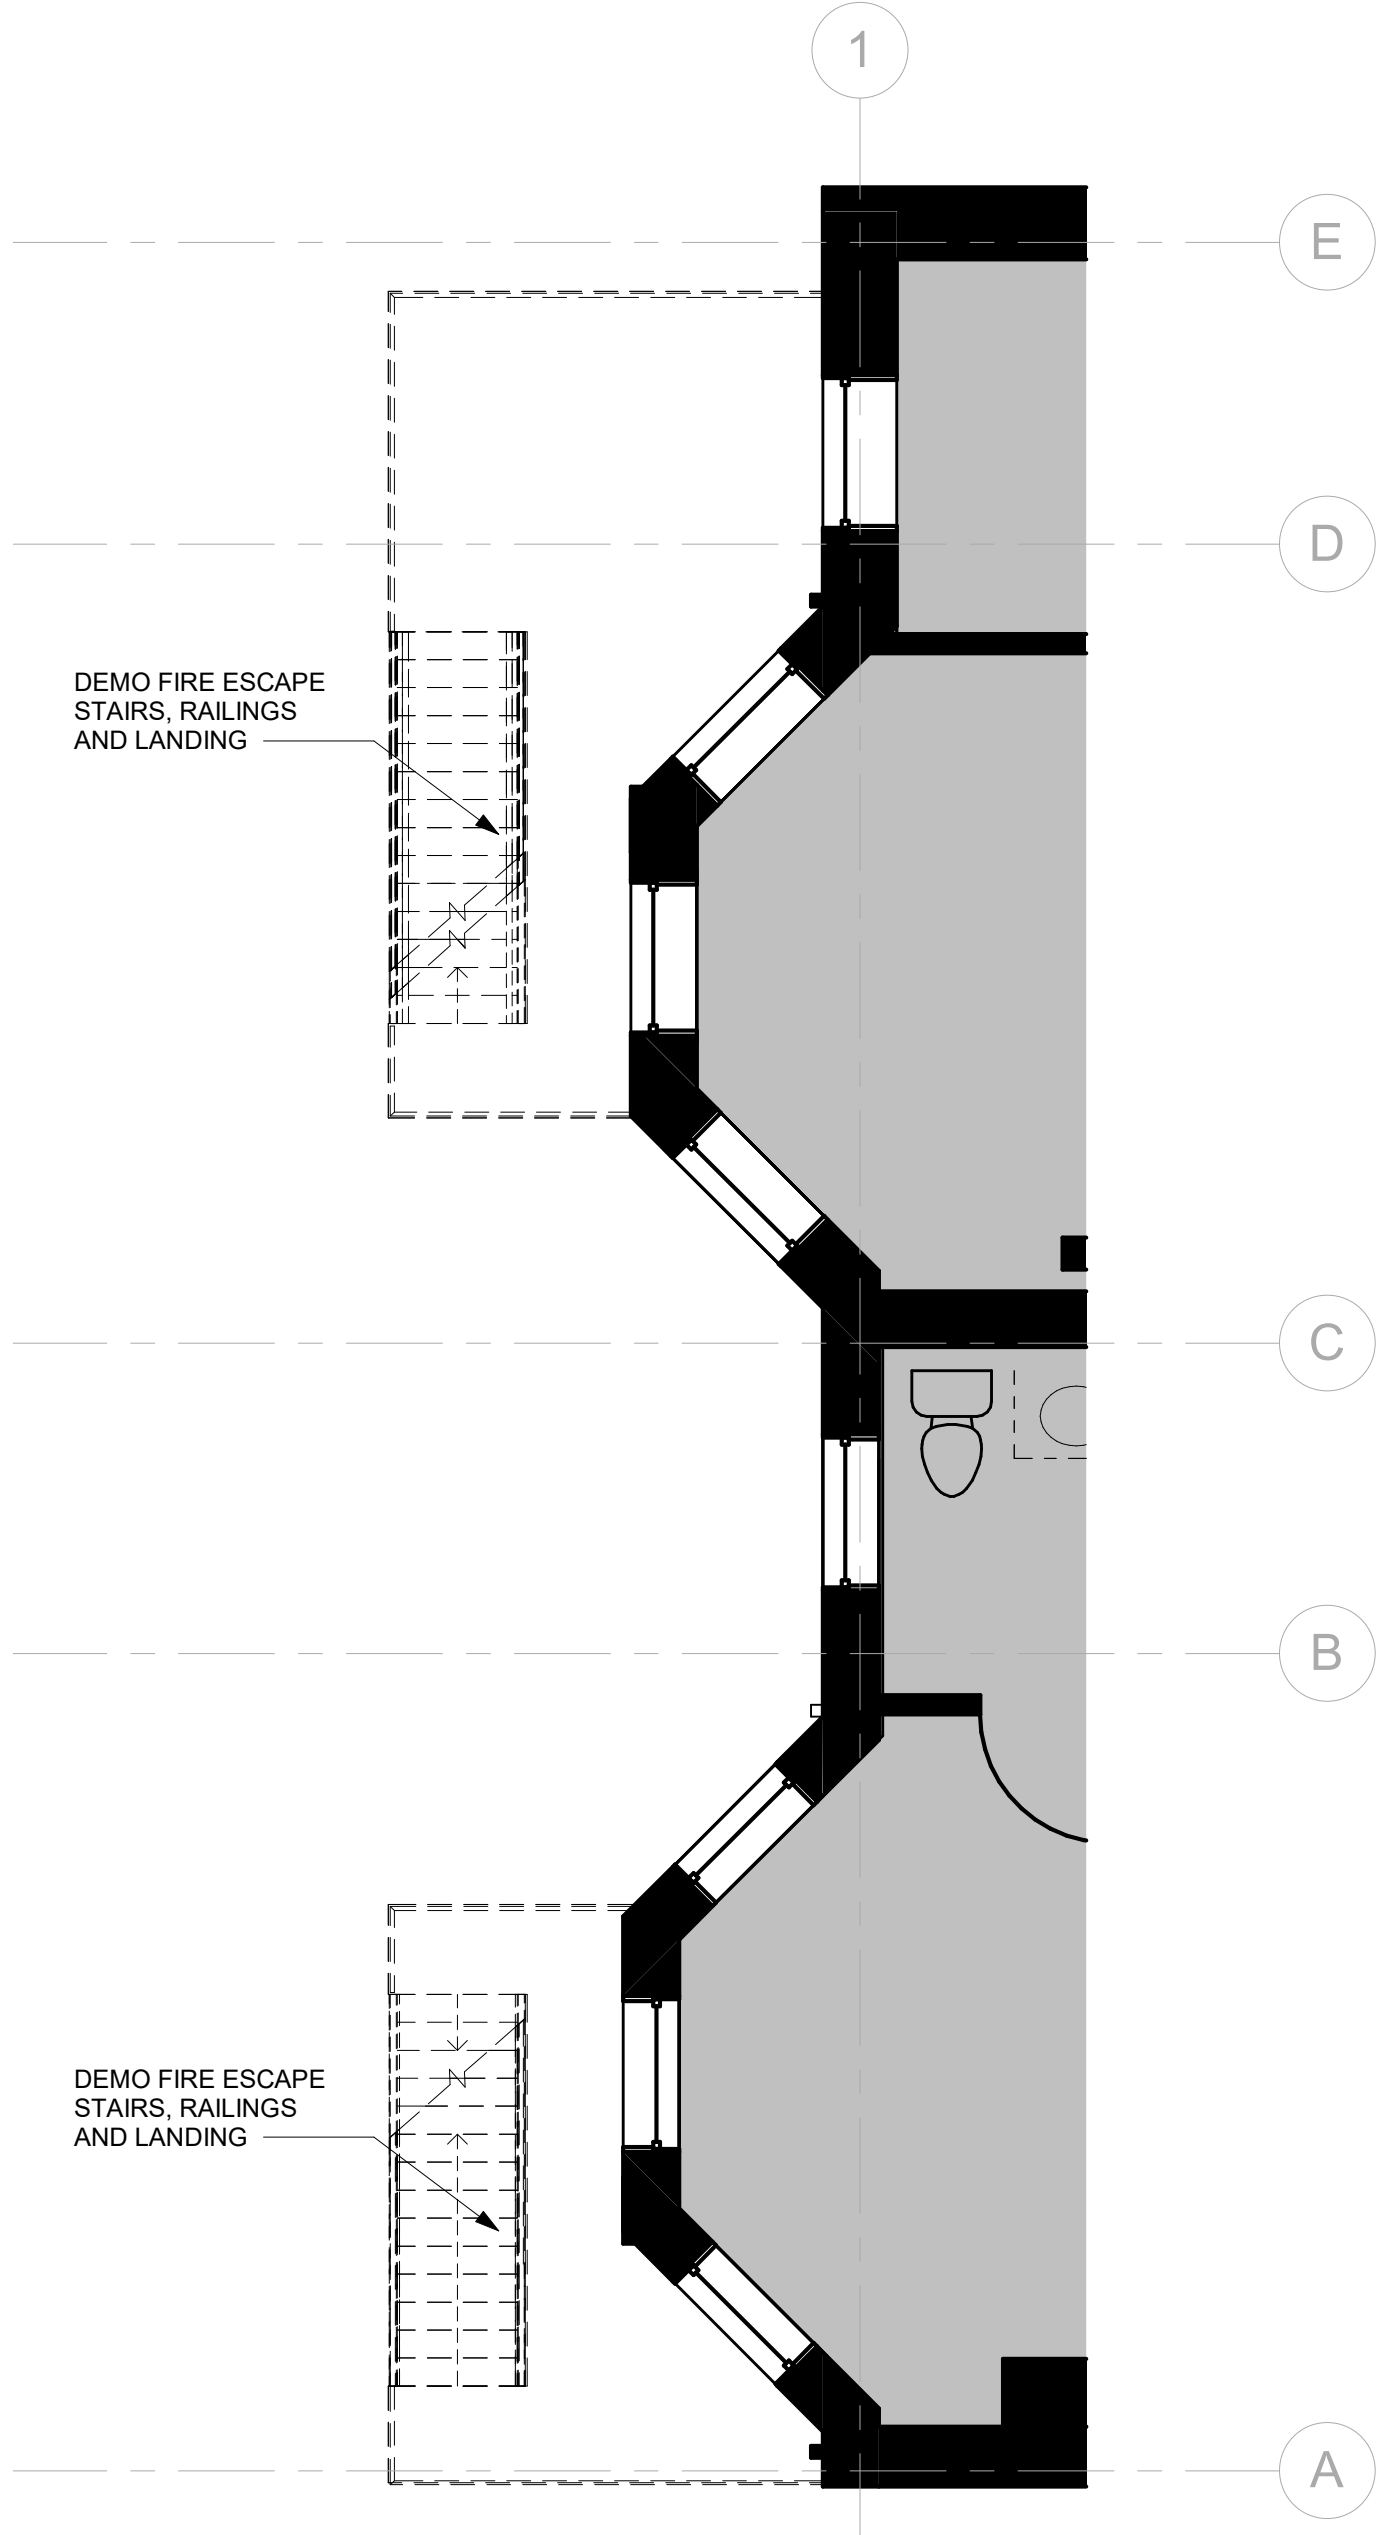

① 02 SECOND FLOOR DEMOLITION PLAN
1/4" = 1'-0"

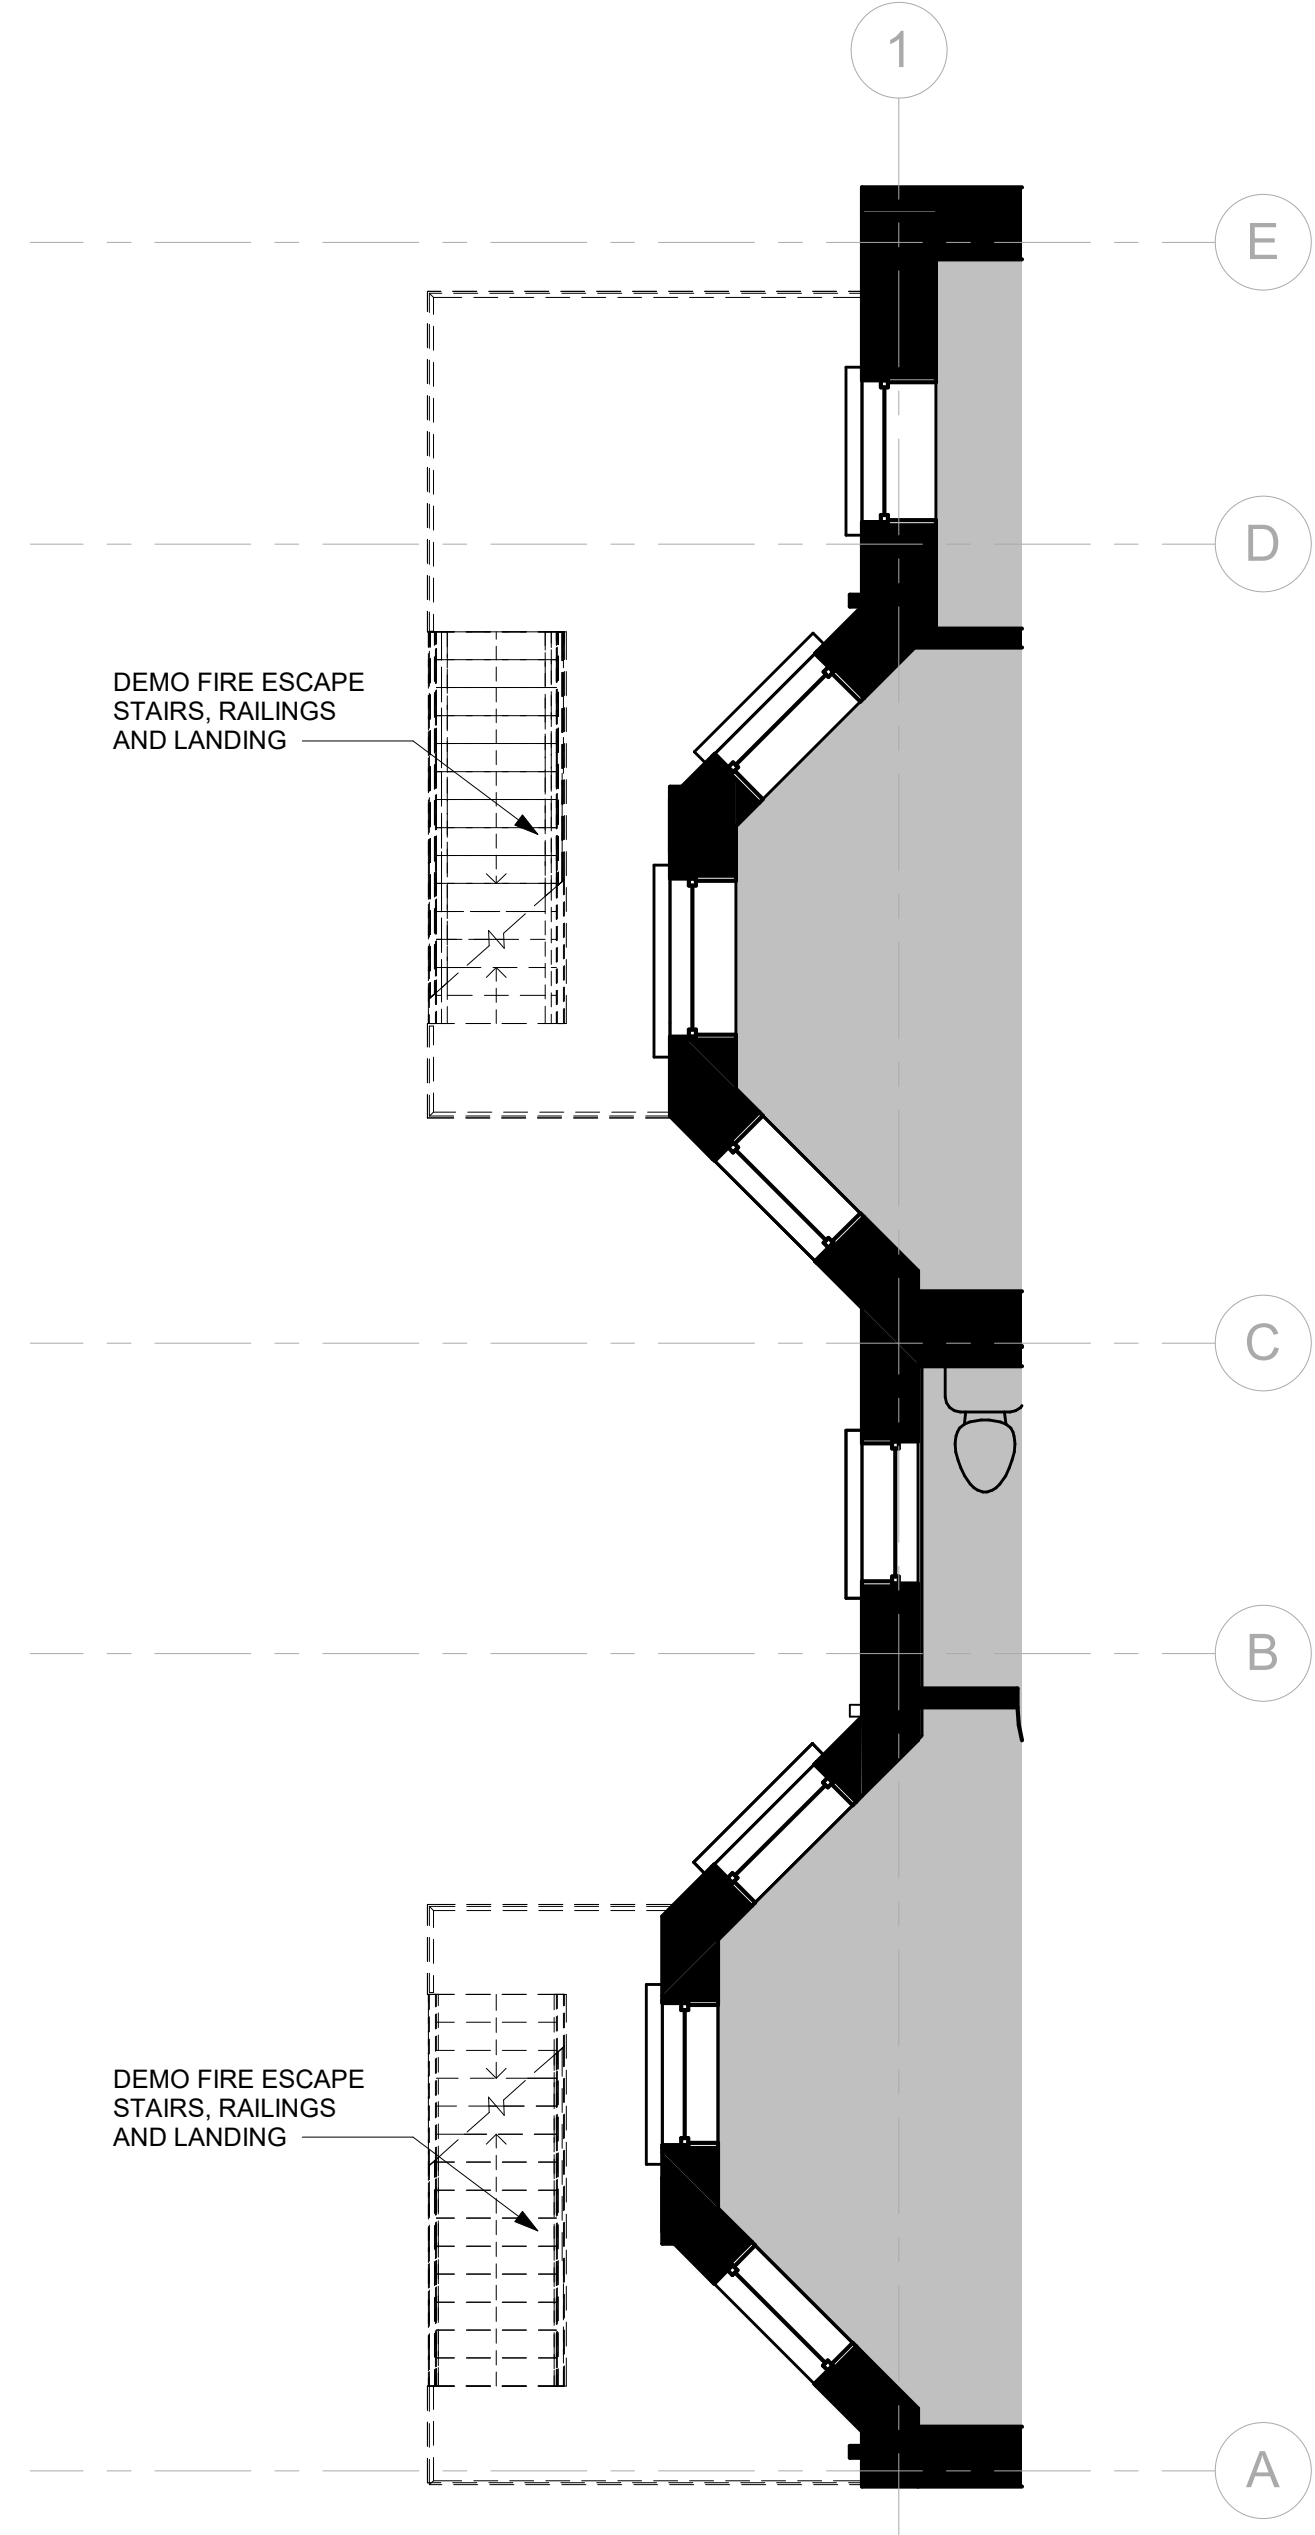

② 03 THIRD FLOOR DEMOLITION PLAN
1/4" = 1'-0"

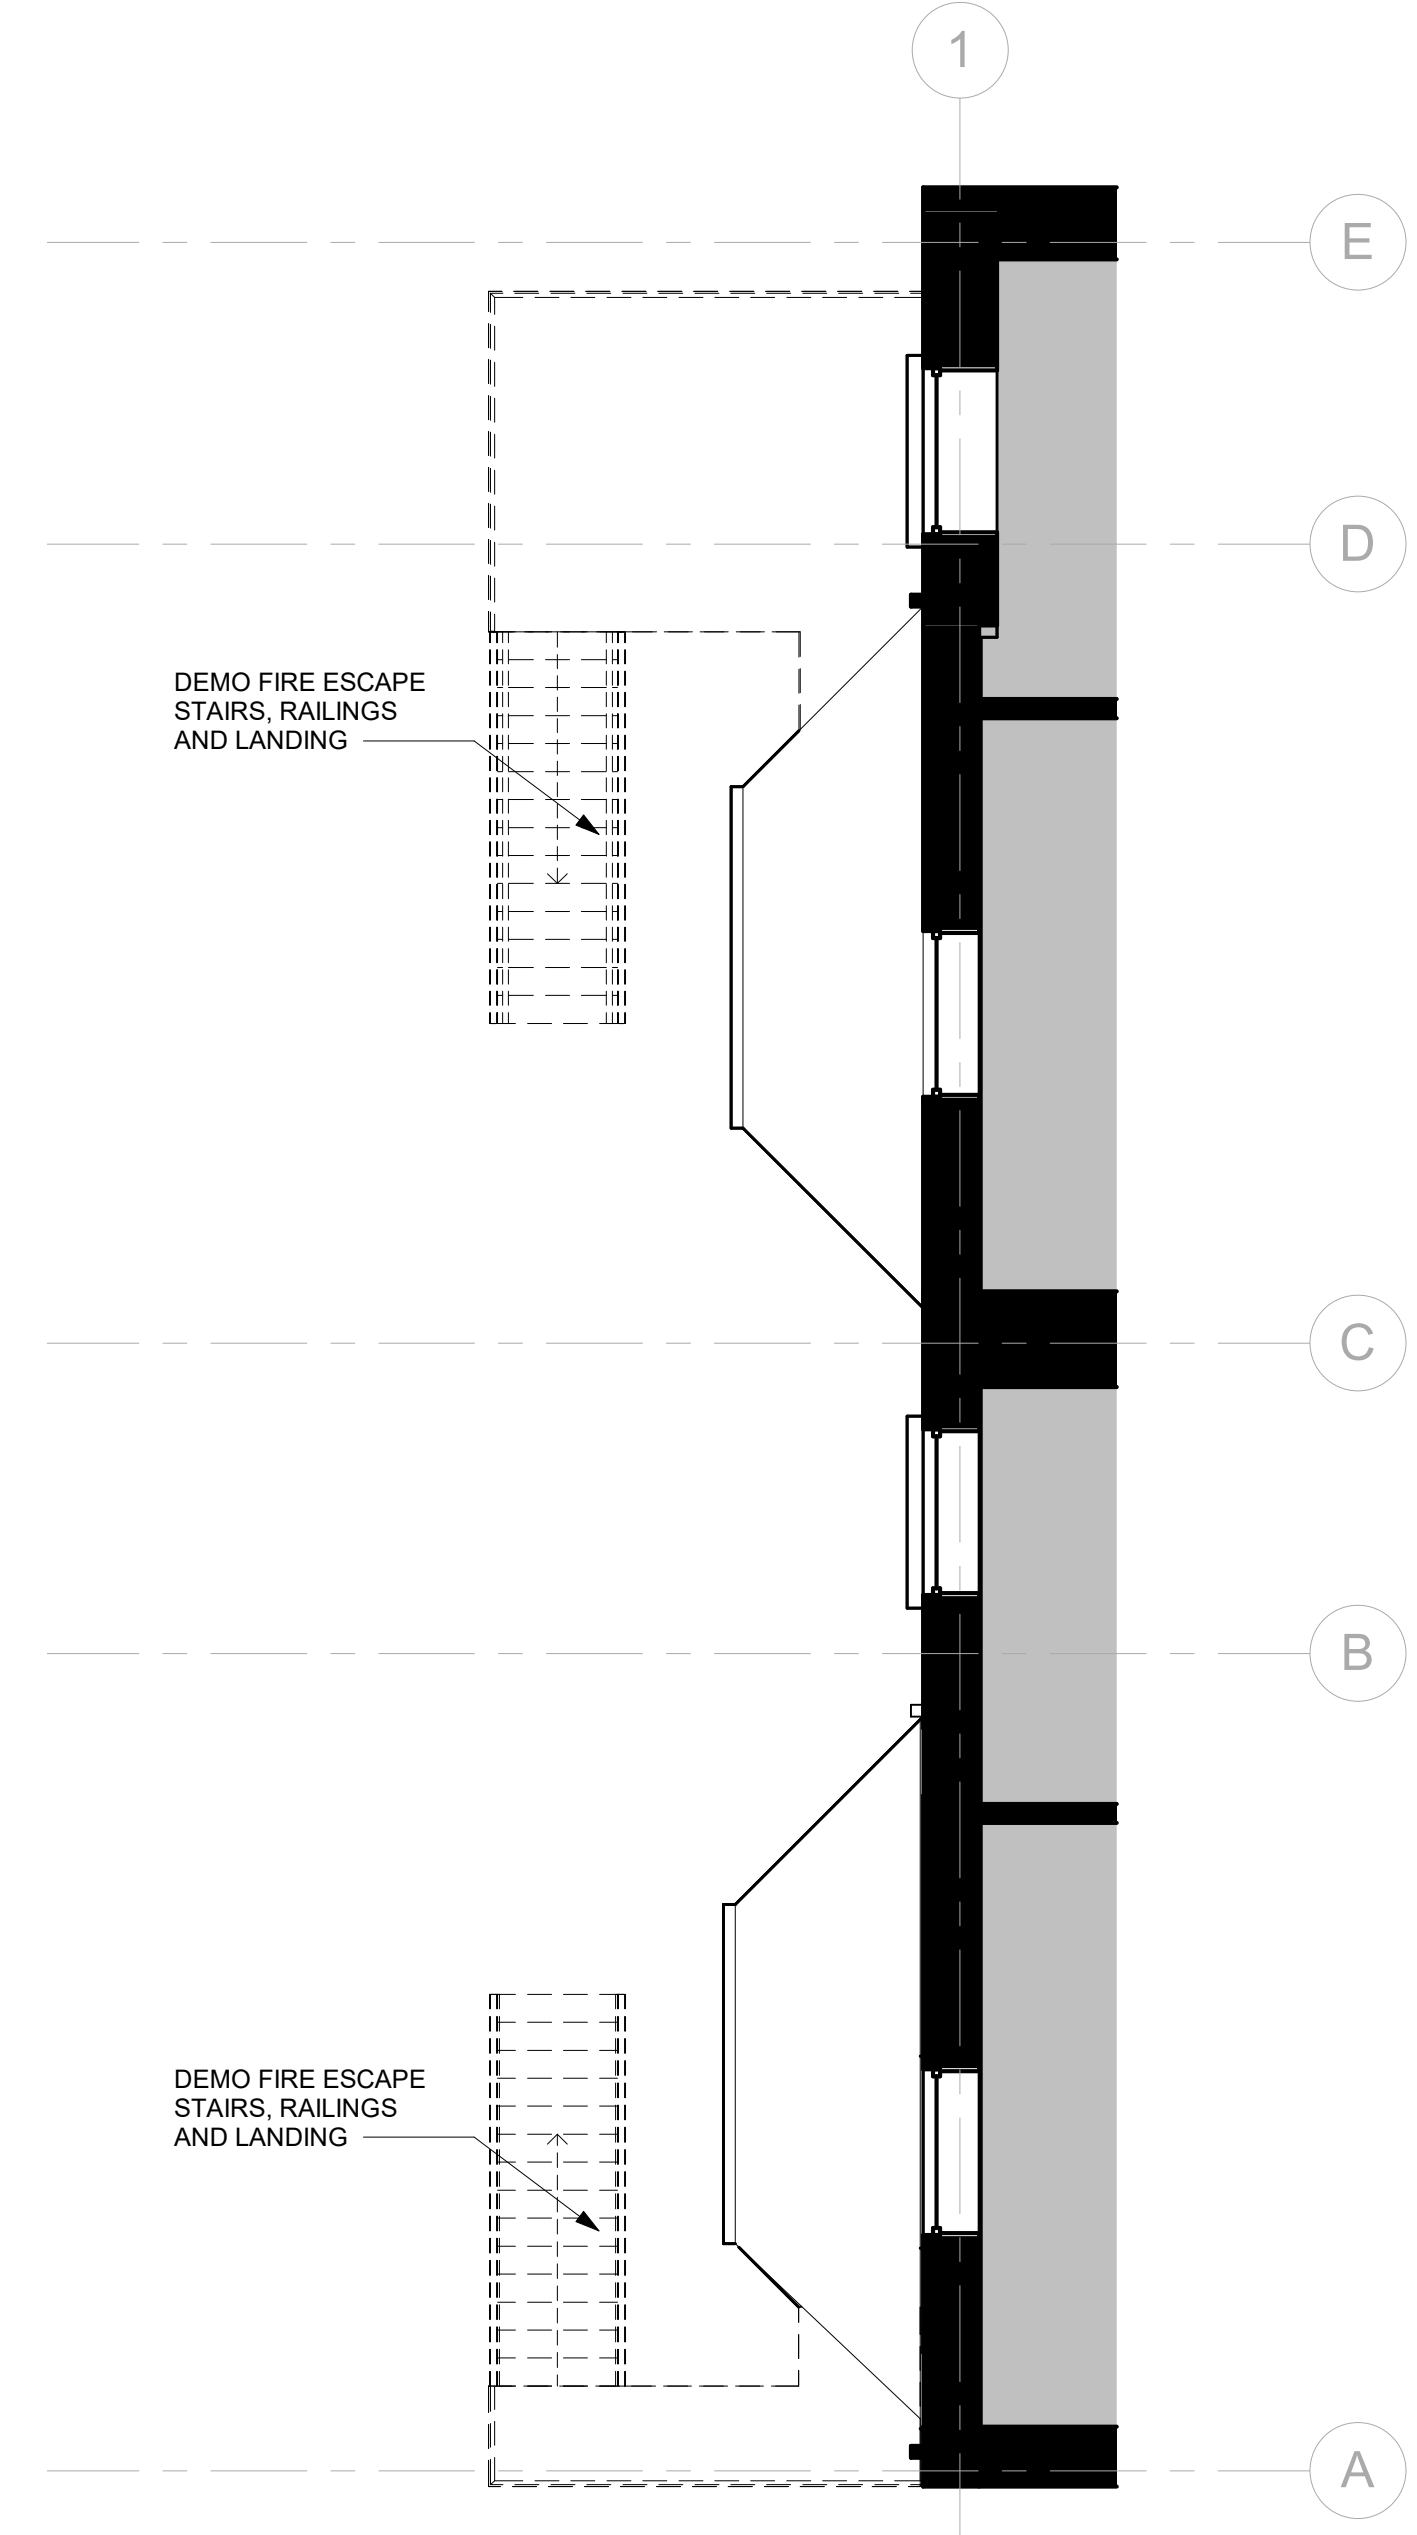

③ 04 FOURTH FLOOR DEMOLITION PLAN
1/4" = 1'-0"



ASANA
PARTNERS

299-301 Newbury St
Boston, MA 02115


© STA Design, Inc. expressly reserves its common law copyright and other property rights in these plans. These plans are not to be reproduced, changed or copied in any form or manner whatsoever nor are they to be assigned to any third party without first obtaining the expressed written permission and consent of STA Design, Inc.



308 Congress Street, 5th Floor
Boston, MA 02210
617.426.1501
www.sta-design.com

1 2
3 4
5 6
7 8
9 10
11 12

BBAC APPLICATION

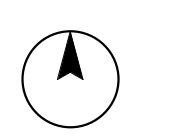

No.	Description	Date

Scale	As indicated
Project Number	2022.118
Date	02/16/24
Drawn by	AM
Checked by	DS

D-002
DEMOLITION PLANS



ASANA PARTNERS

299-301 Newbury St
Boston, MA 02115

© STA Design, Inc. expressly reserves its common law copyright and other property rights in these plans. These plans are not to be reproduced, changed or copied in any form or manner whatsoever nor are they to be assigned to any third party without first obtaining the expressed written permission and consent of STA Design, Inc.



308 Congress Street, 5th Floor
Boston, MA 02210
617.426.1501
www.sta-design.com


BBAC APPLICATION



No.	Description	Date

Scale	1/4" = 1'-0"
Project Number	2022.118
Date	02/16/24
Drawn by	AM/BM
Checked by	DS

D-003 DEMOLITION ELEVATIONS

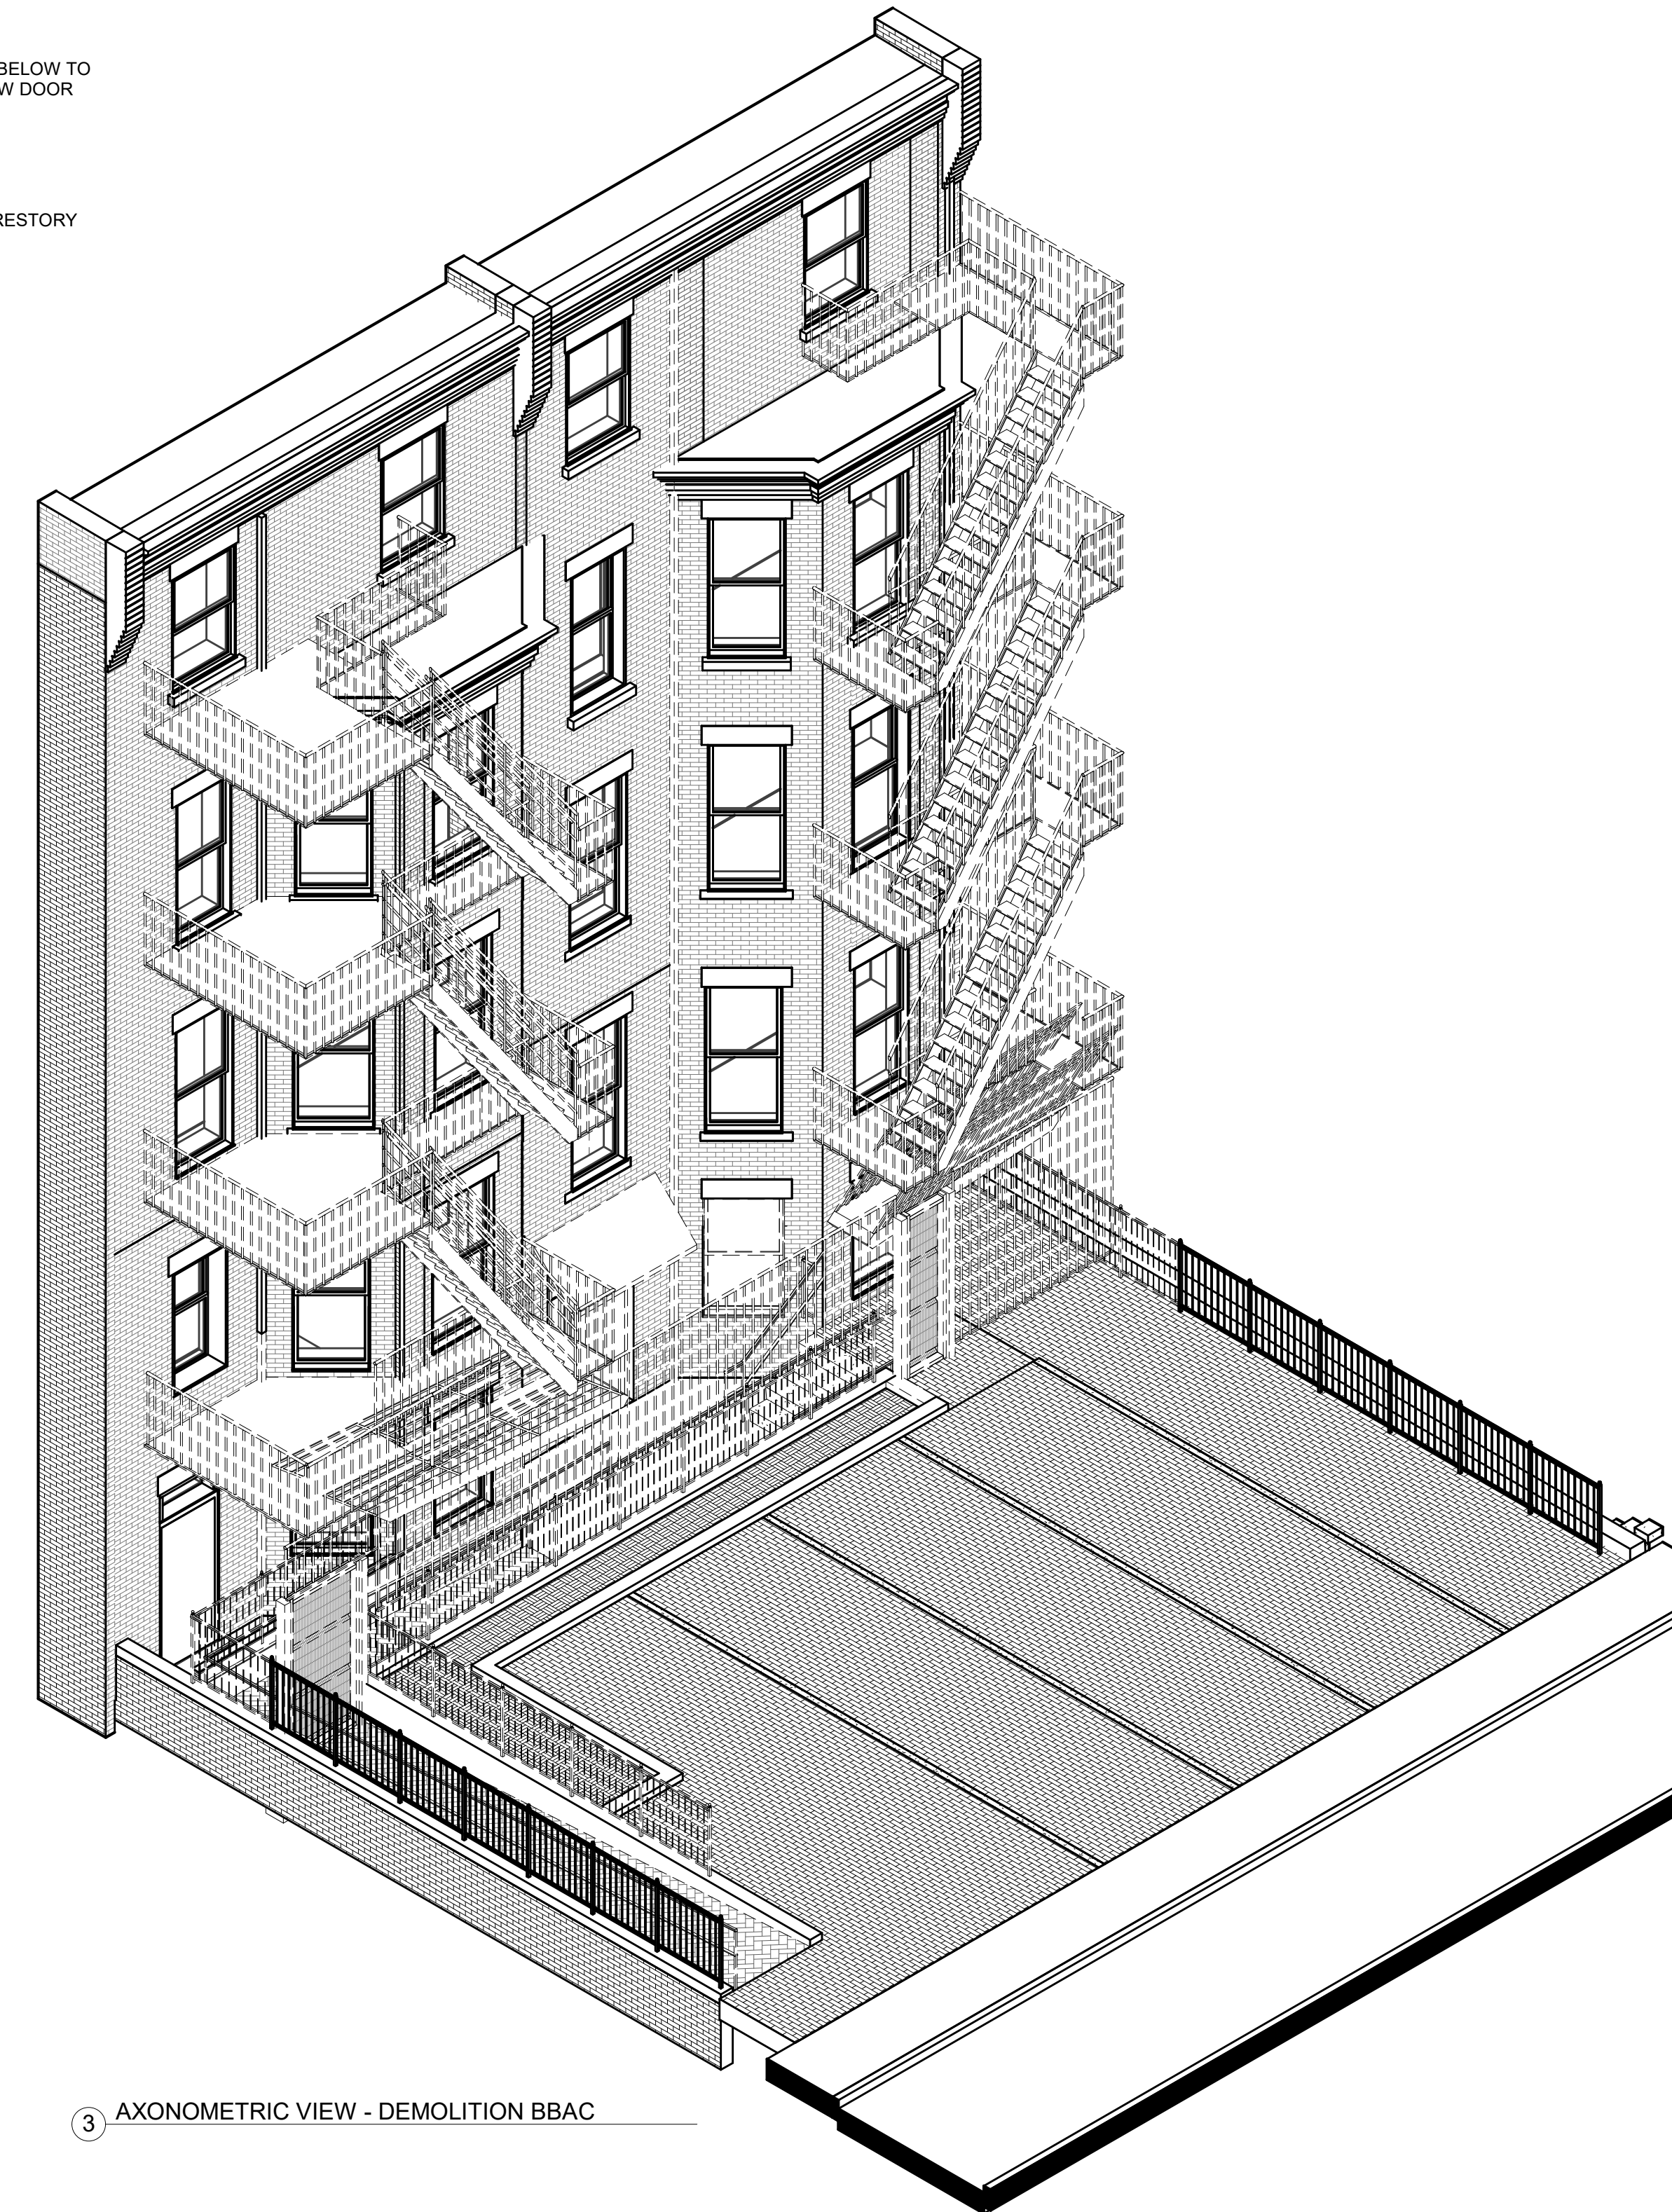

3 AXONOMETRIC VIEW - DEMOLITION BBAC



- DEMO ENTIRE DOWNSPOUT
- DEMO EX'G CANOPY
- EX'G FIRE ESCAPE AND LANDINGS TO BE DEMO
- "NO PARKING" SIGN TO BE REMOVED
- PVC PORTIONS OF DOWNSPOUTS TO BE REMOVED (2 LOCATIONS AND 1 REMOVE ALL)
- EX'G WINDOWS AND MASONRY BELOW TO BE REMOVED AS REQ'D FOR NEW DOOR
- EX'G RAILING TO BE REMOVED
- EX'G DOOR, SIDELITE, AND CLERESTORY WINDOW TO BE REMOVED
- EX'G STAIR AND RAILINGS TO BE DEMOLISHED

- EX'G FIRE ESCAPE AND LANDINGS TO BE DEMO
- EX'G RAILING TO BE DEMO
- EX'G HANDRAIL AND RAMP TO BE DEMO

1 REAR DEMO ELEVATION FROM ENTRANCE BBAC
1/4" = 1'-0"



- DEMO EX'G FIRE ESCAPE, RAILINGS AND LANDINGS, PATCH AND REPAIR AS NEEDED

- EX'G SECURITY GATE ABOVE AND GUARDRAIL TO BE REMOVED

- GATE TO BE REMOVED

- DEMO EX'G FIRE ESCAPE, RAILINGS AND LANDINGS, PATCH AND REPAIR AS NEEDED

- EX'G GATE TO BE REMOVED

2 REAR DEMO ELEVATION FROM STREET BBAC
1/4" = 1'-0"



ASANA PARTNERS

299-301 Newbury St
Boston, MA 02115

© STA Design, Inc. expressly reserves its common law copyright and other property rights in these plans. These plans are not to be reproduced, changed or copied in any form or manner whatsoever nor are they to be assigned to any third party without first obtaining the expressed written permission and consent of STA Design, Inc.



308 Congress Street, 5th Floor
Boston, MA 02210
617.426.1501
www.sta-design.com

BBAC APPLICATION




No.	Description	Date

Scale	As indicated
Project Number	2022.118
Date	03/07/24
Drawn by	AM/BM
Checked by	DS

A-101.
PROPOSED PLANS
REAR

PLAN LEGEND	
	NEW WALL
	EXISTING WALL
	DEMO EXISTING
	NOT IN CONTRACT

PUBLIC ALLEY 431

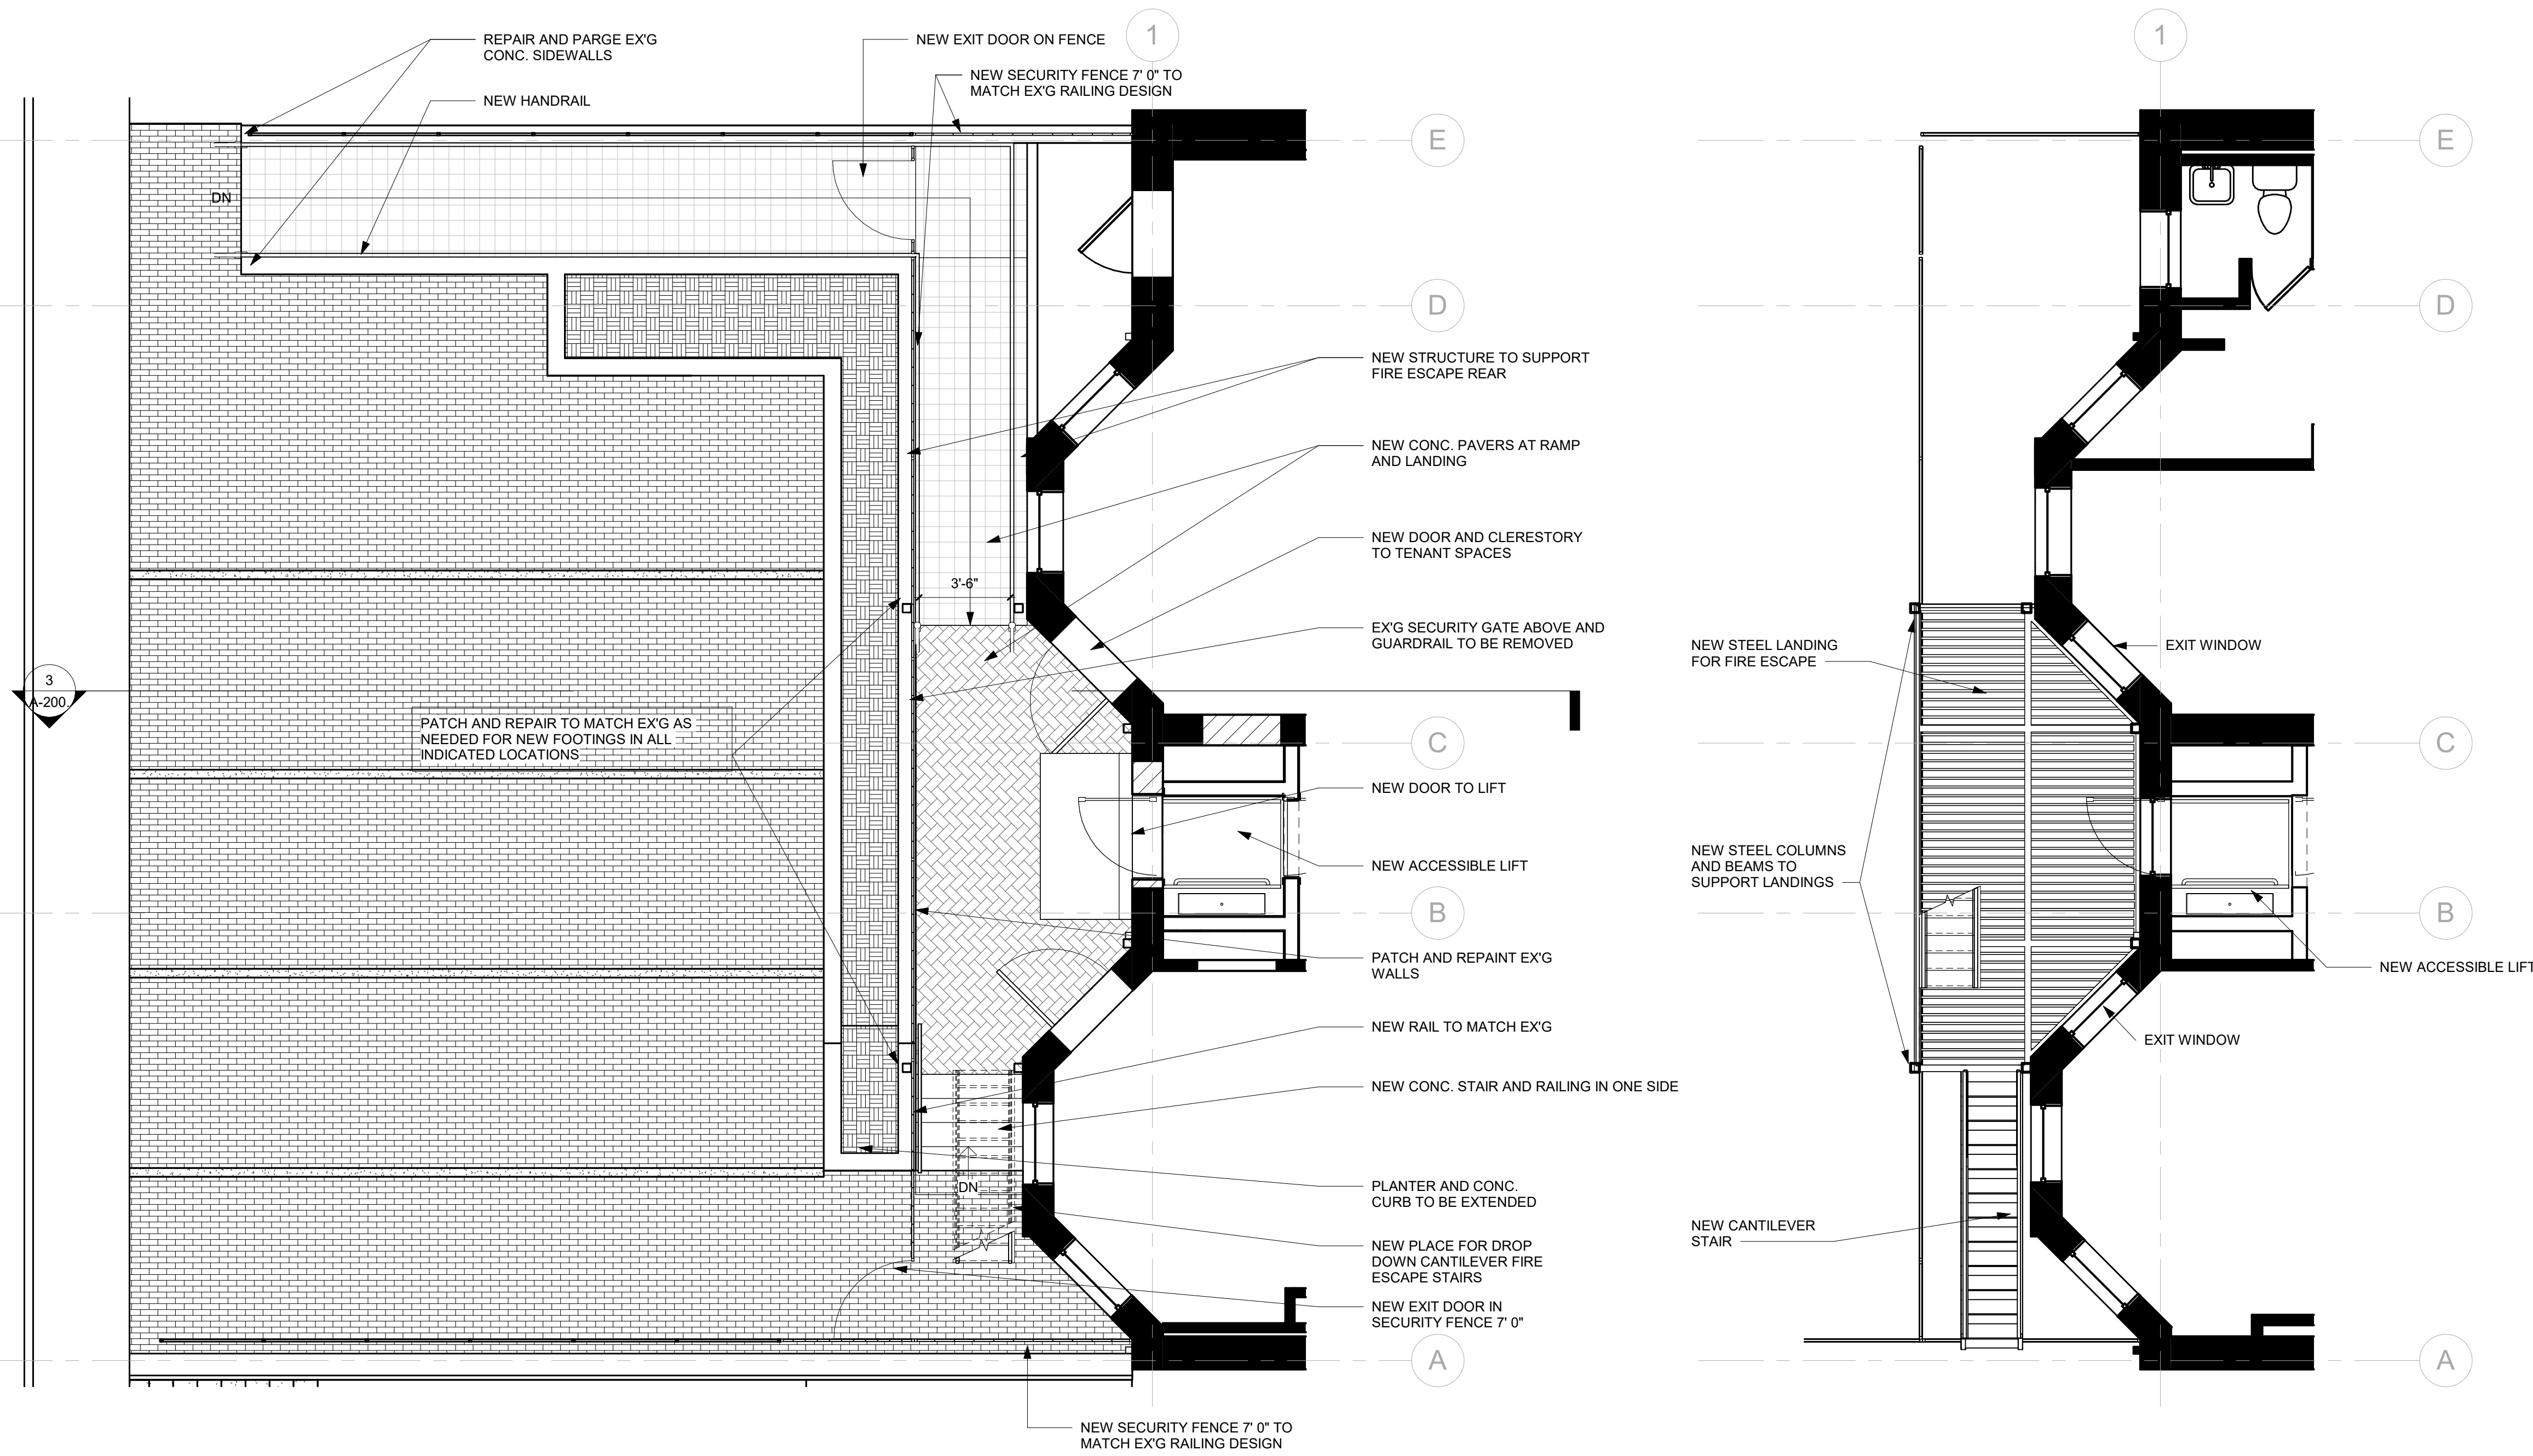

1 GARDEN LEVEL PROPOSED PLAN
1/4" = 1'-0"

2 FIRST FLOOR PROPOSED PLAN
1/4" = 1'-0"



ASANA
PARTNERS

299-301 Newbury St
Boston, MA 02115

© STA Design, Inc. expressly reserves its common law copyright and other property rights in these plans. These plans are not to be reproduced, changed or copied in any form or manner whatsoever nor are they to be assigned to any third party without first obtaining the expressed written permission and consent of STA Design, Inc.



308 Congress Street, 5th Floor
Boston, MA 02210
617.426.1501
www.sta-design.com

BBAC APPLICATION




No.	Description	Date


Scale	As indicated
Project Number	2022.118
Date	03/07/24
Drawn by	AM
Checked by	DS

A-102.
PROPOSED PLANS
REAR


PLAN LEGEND	
	NEW WALL
	EXISTING WALL
	DEMO EXISTING
	NOT IN CONTRACT

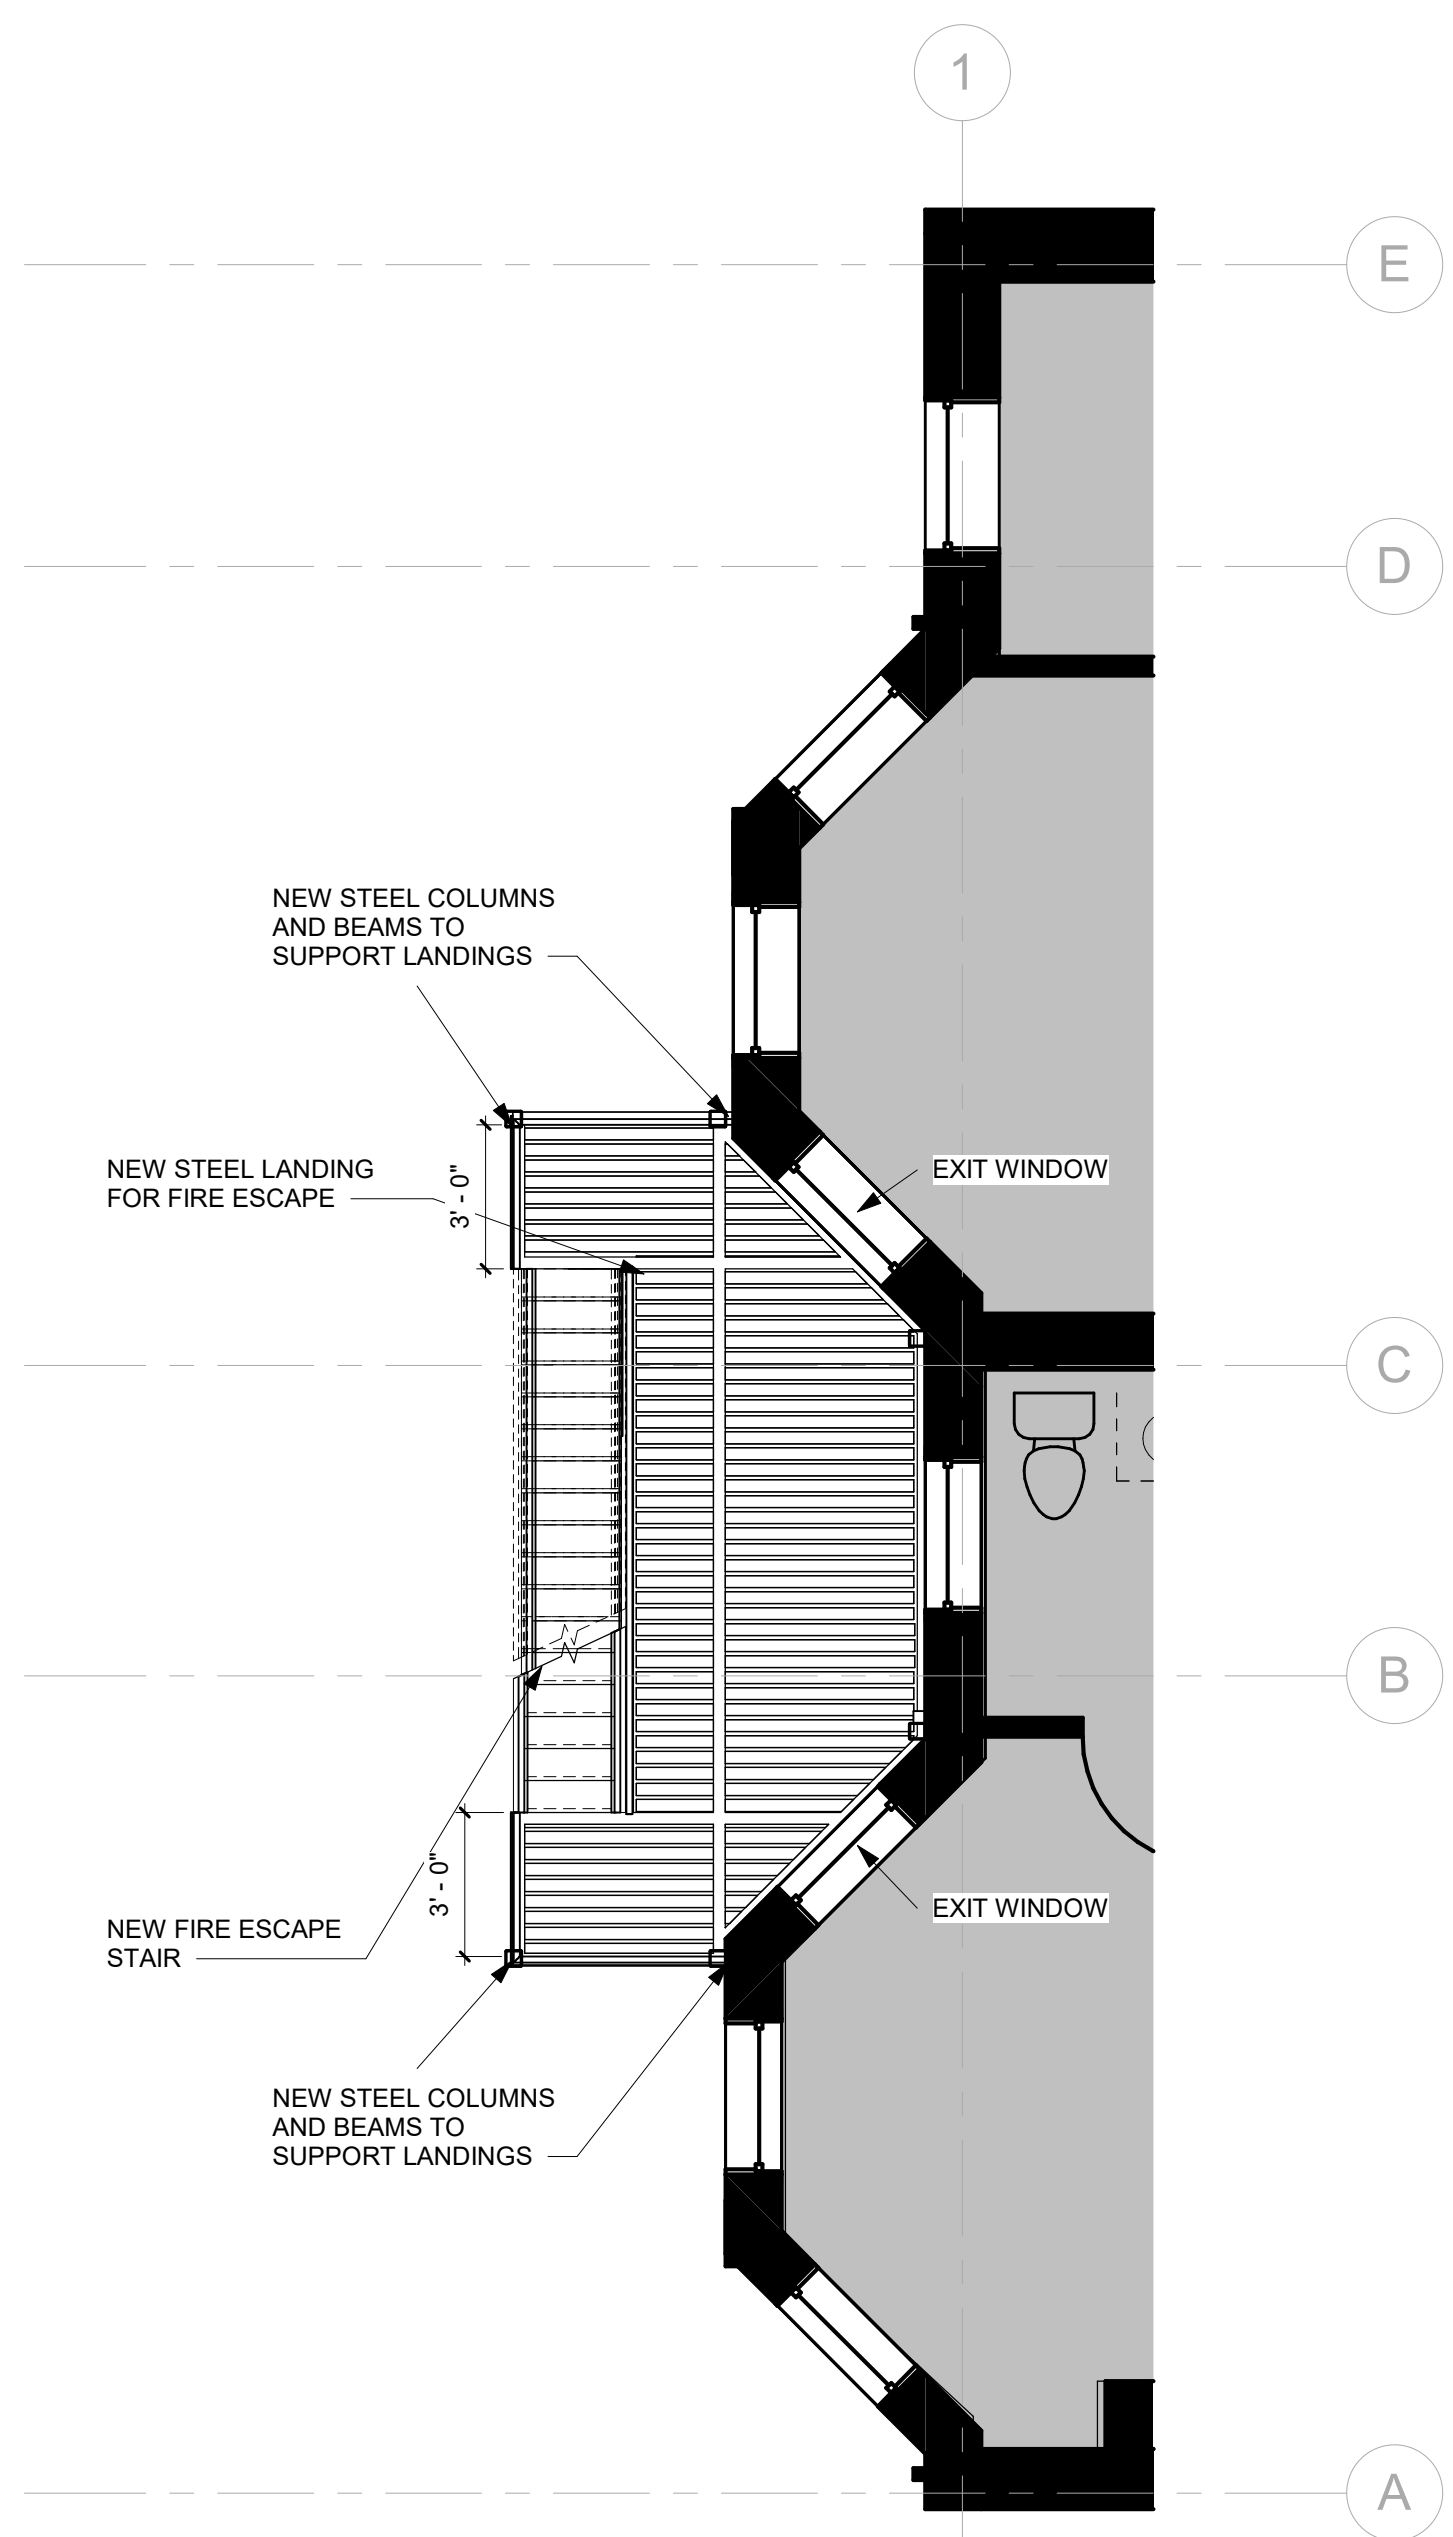

① 02 SECOND FLOOR PROPOSED PLAN BBC FIRE ESCAPE
1/4" = 1'-0"

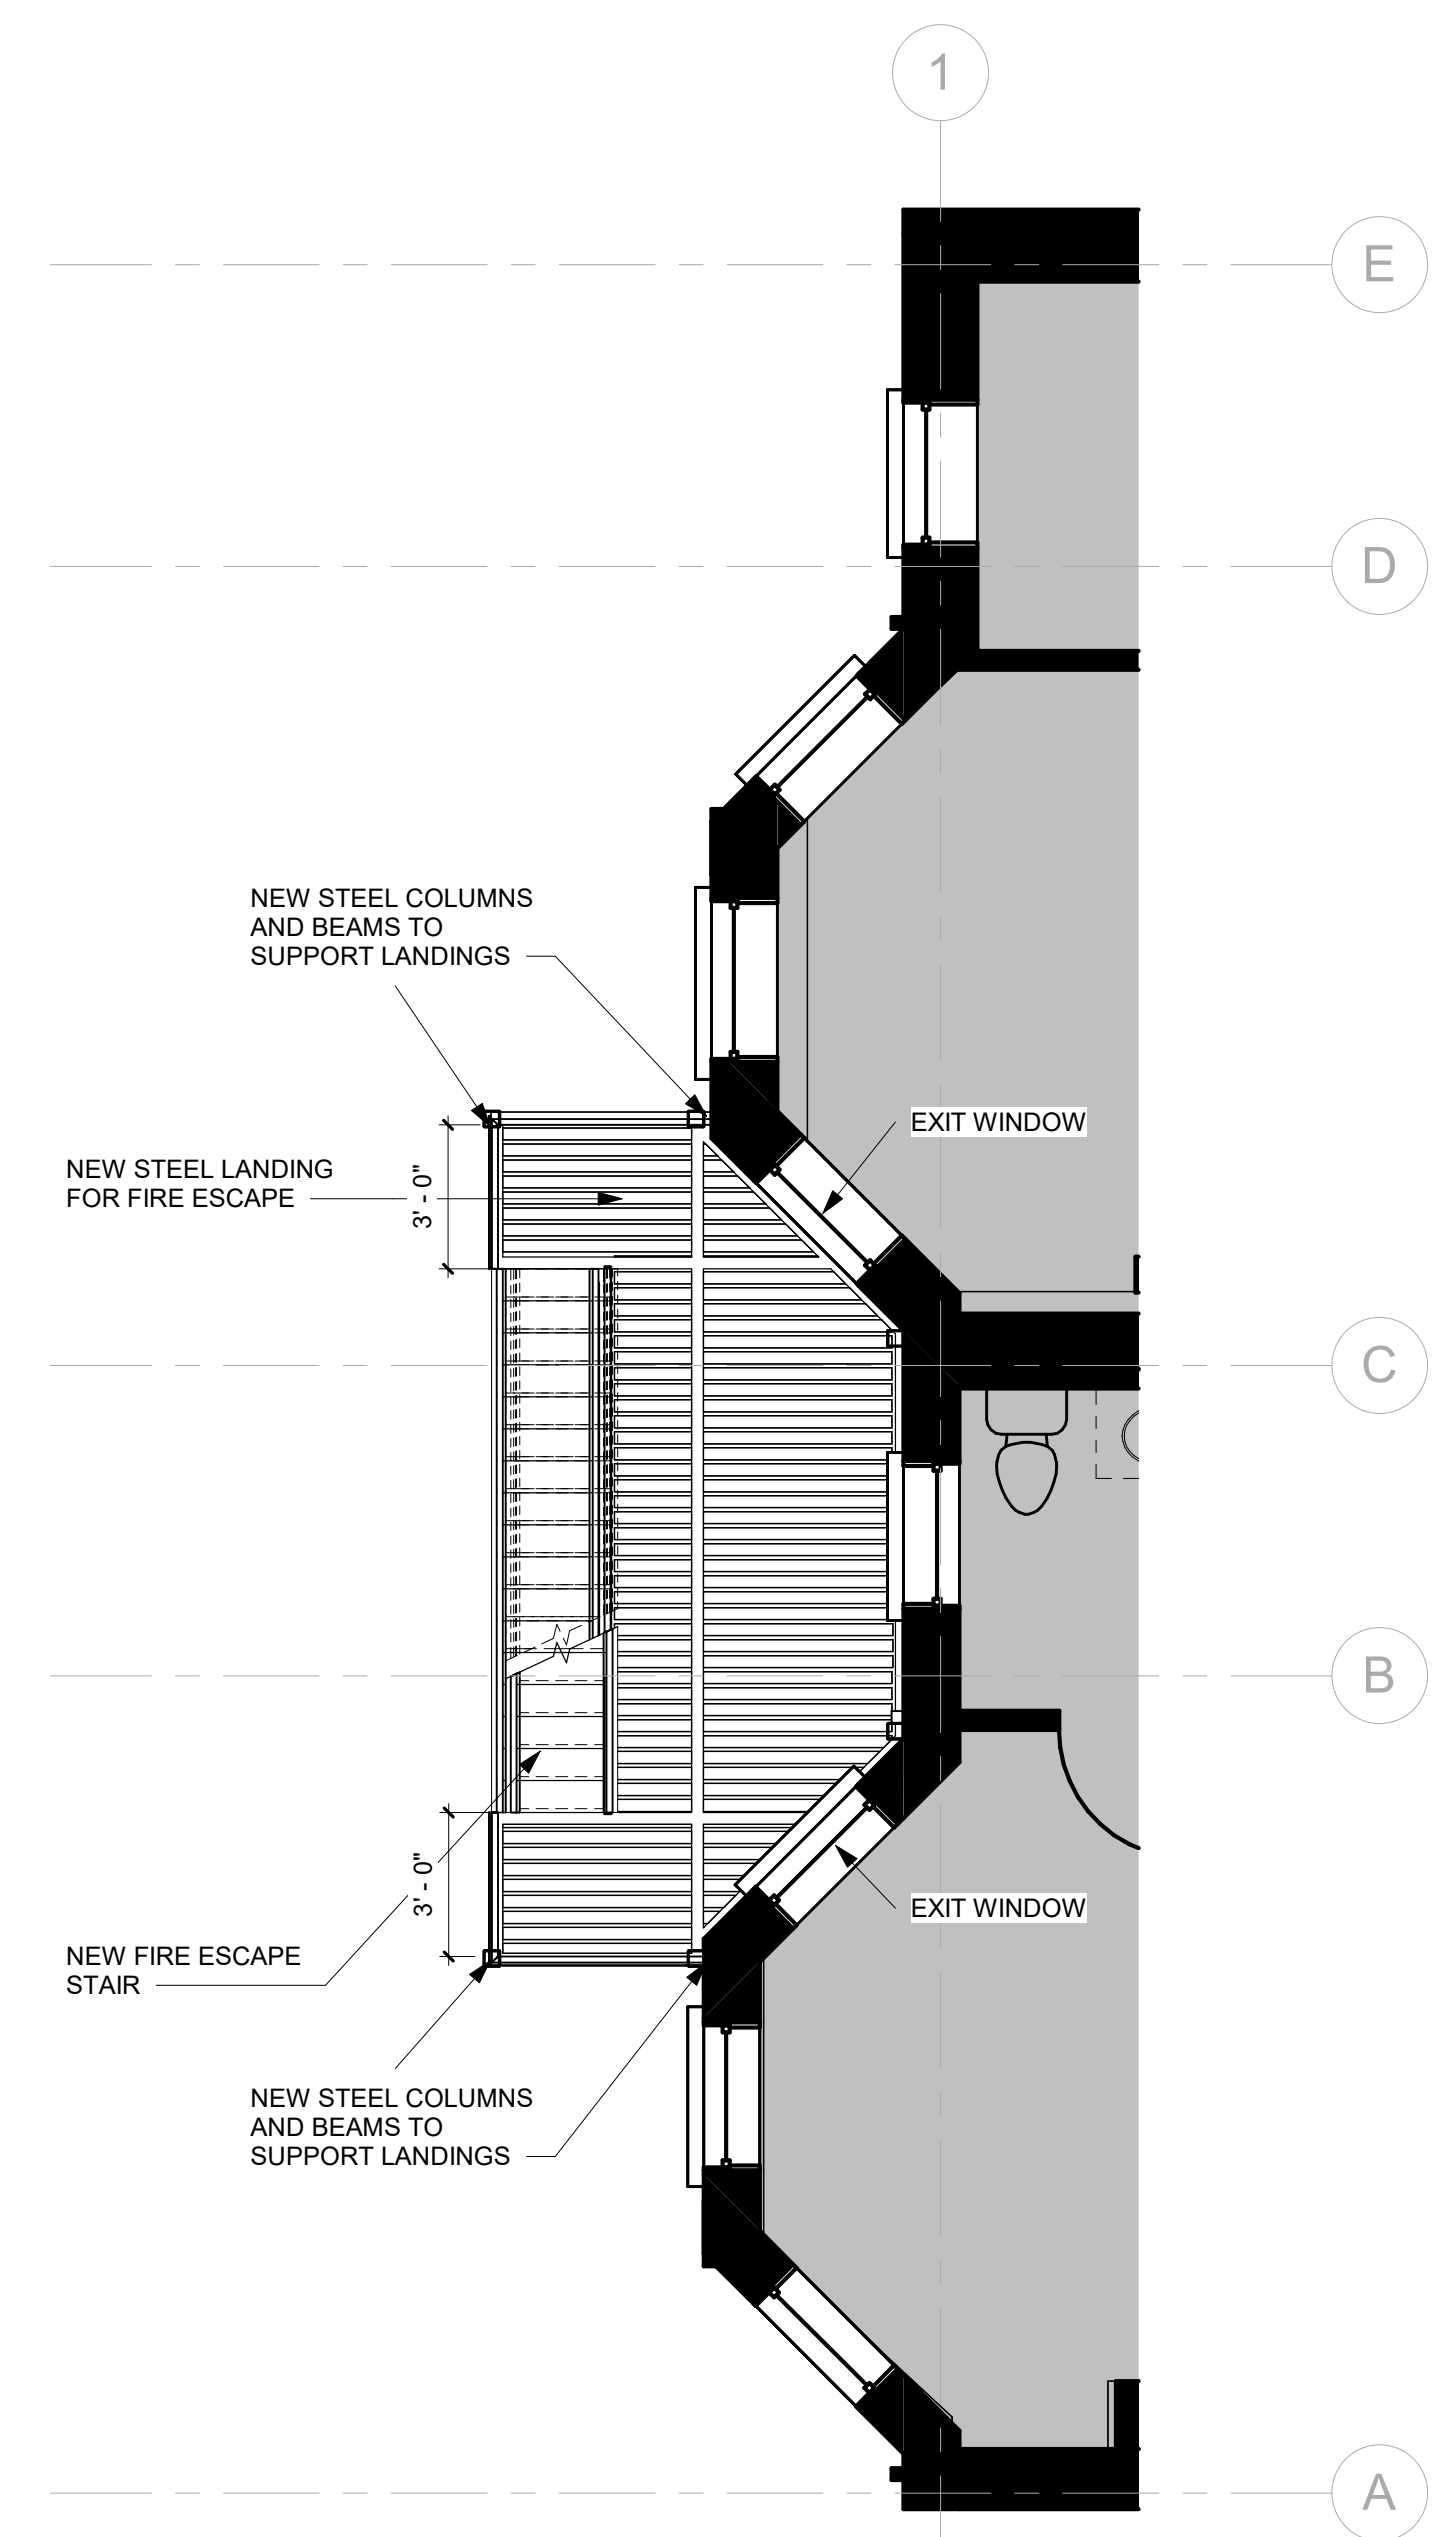

② 03 THIRD FLOOR PROPOSED PLAN BBC FIRE ESCAPE
1/4" = 1'-0"

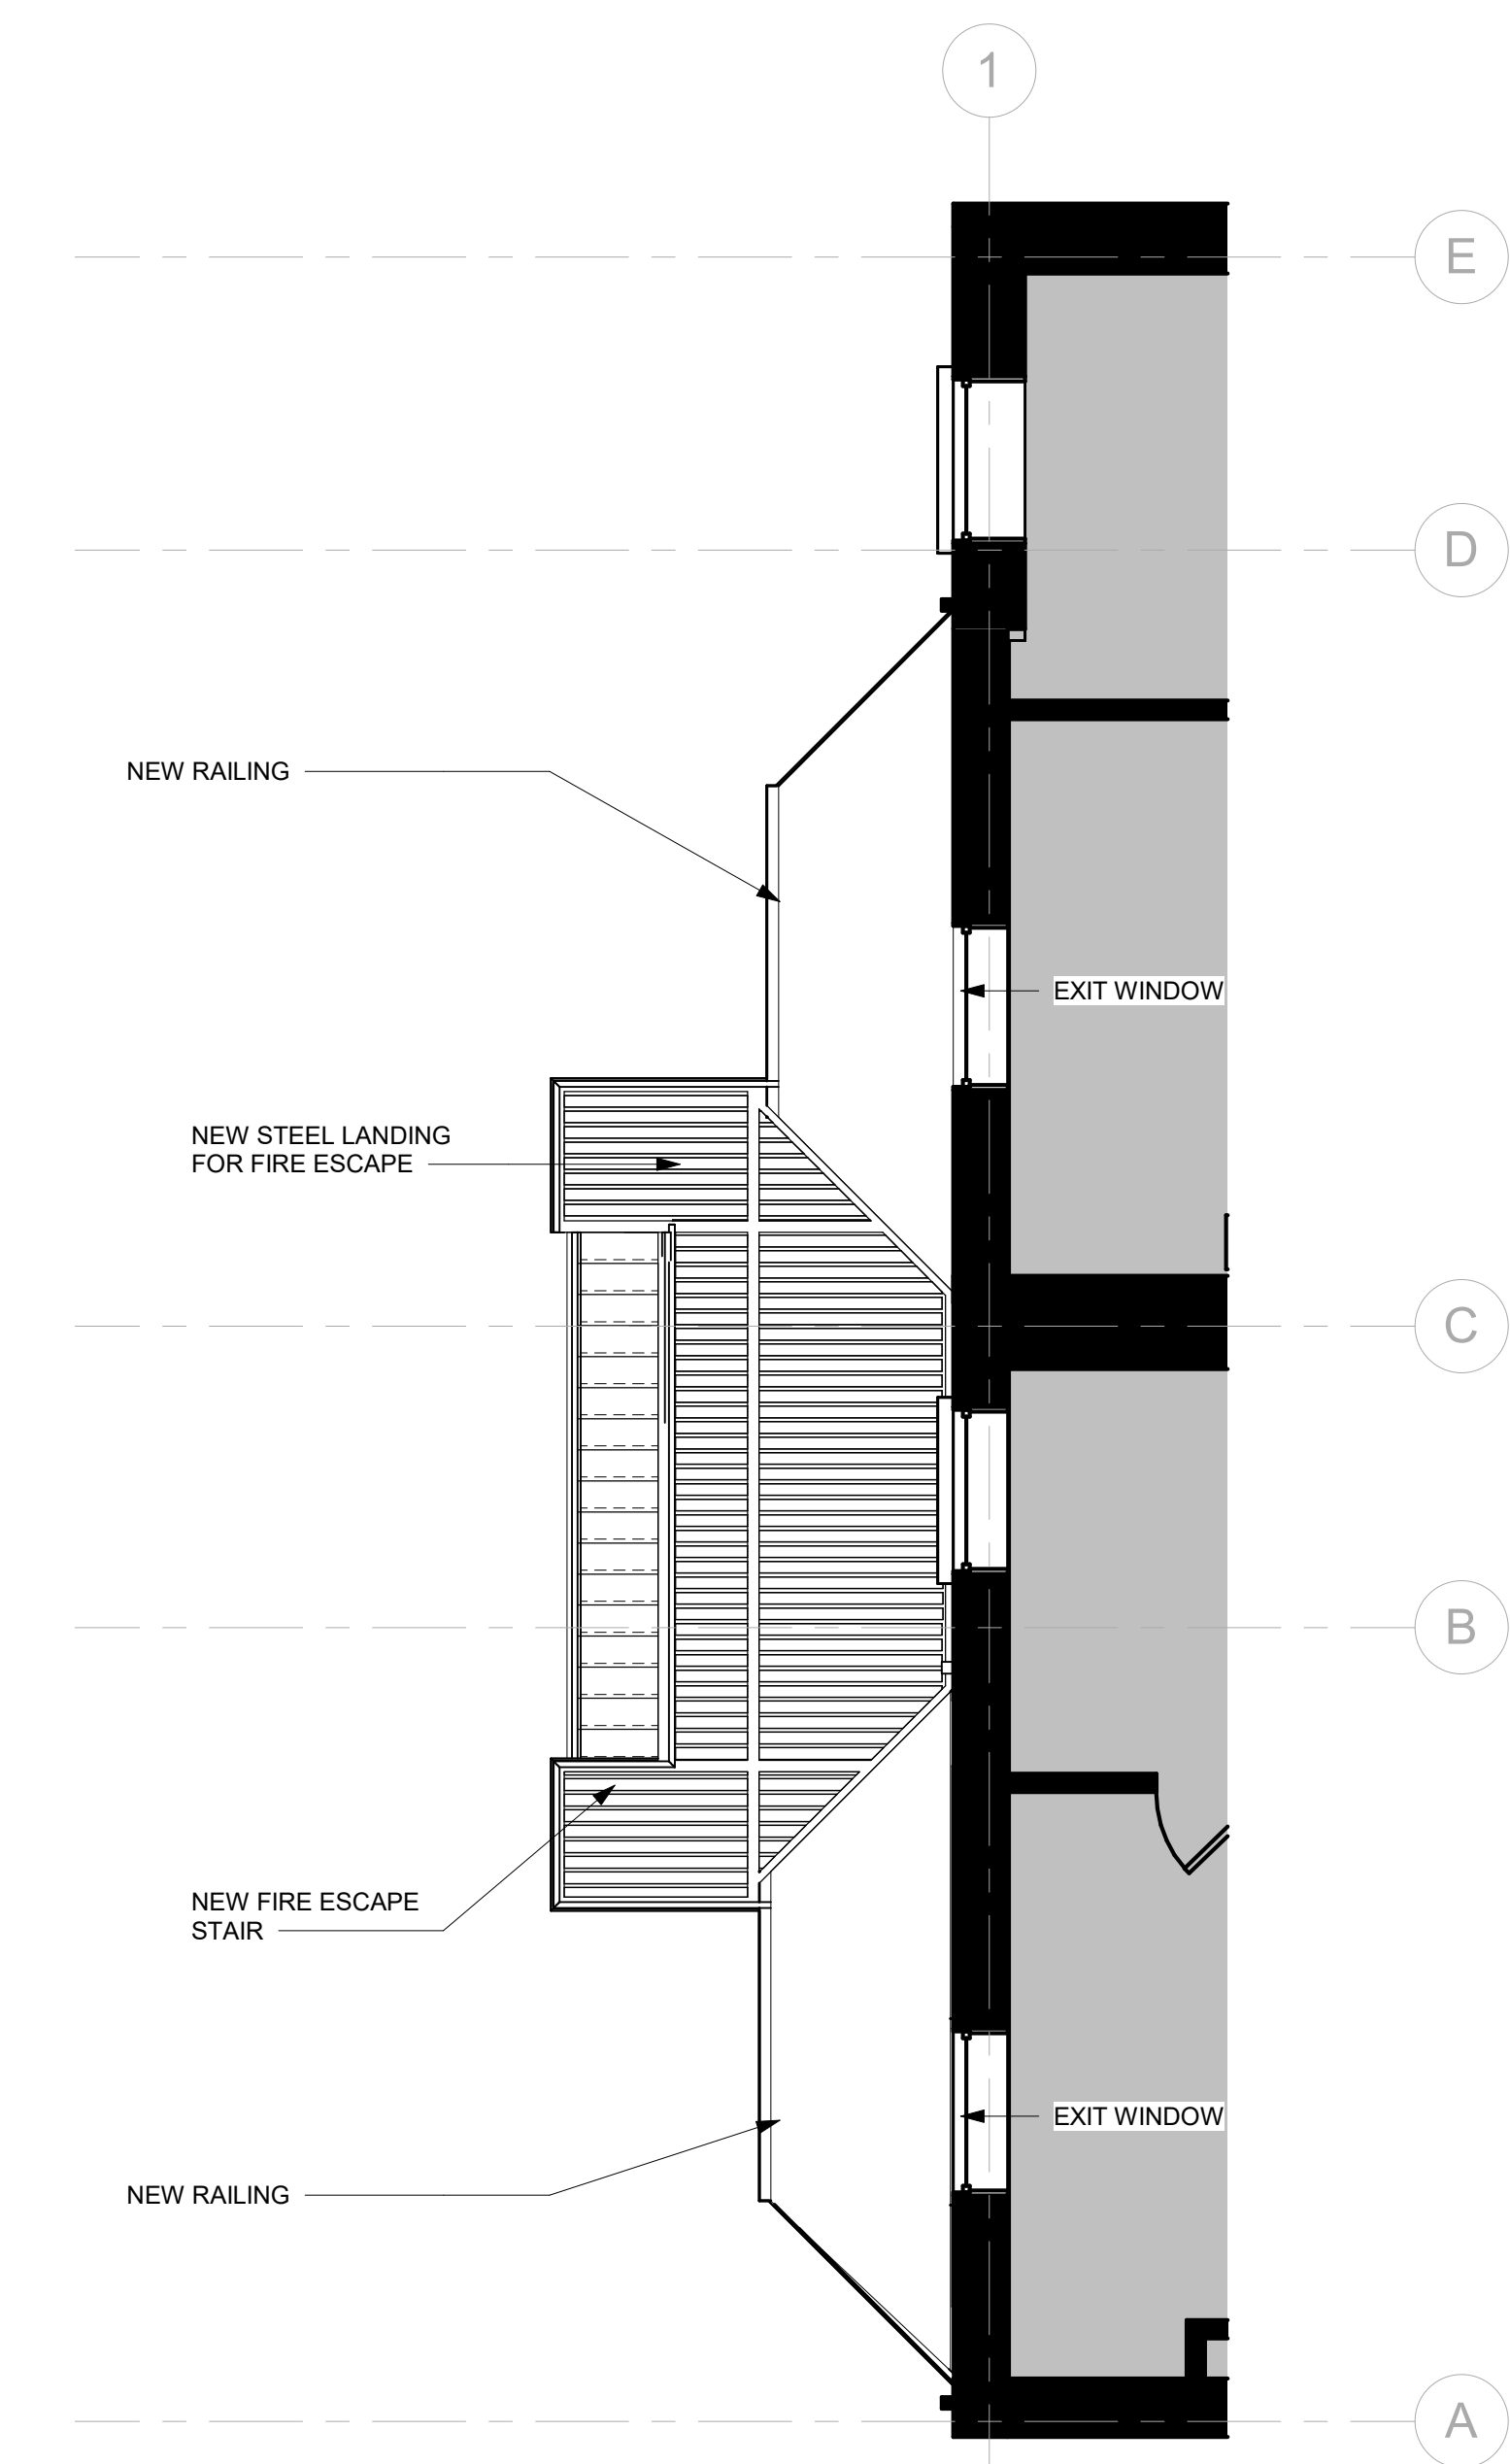

③ 04 FOURTH FLOOR PROPOSED PLAN BBC FIRE ESCAPE
1/4" = 1'-0"



ASANA PARTNERS

299-301 Newbury St
Boston, MA 02115

© STA Design, Inc. expressly reserves its common law copyright and other property rights in these plans. These plans are not to be reproduced, changed or copied in any form or manner whatsoever nor are they to be assigned to any third party without first obtaining the expressed written permission and consent of STA Design, Inc.



308 Congress Street, 5th Floor
Boston, MA 02210
617.426.1501
www.sta-design.com

BBAC APPLICATION



No.	Description	Date

Scale	As indicated
Project Number	2022.118
Date	03/07/24
Drawn by	AM/BM
Checked by	DS

A-200. PROPOSED ELEVATIONS AND SECTION


PLAN LEGEND	
	NEW WALL
	EXISTING WALL
	DEMO EXISTING
	NOT IN CONTRACT



1 REAR ELEVATION FROM ENTRANCE
1/4" = 1'-0"



2 REAR ELEVATION FROM STREET
1/4" = 1'-0"

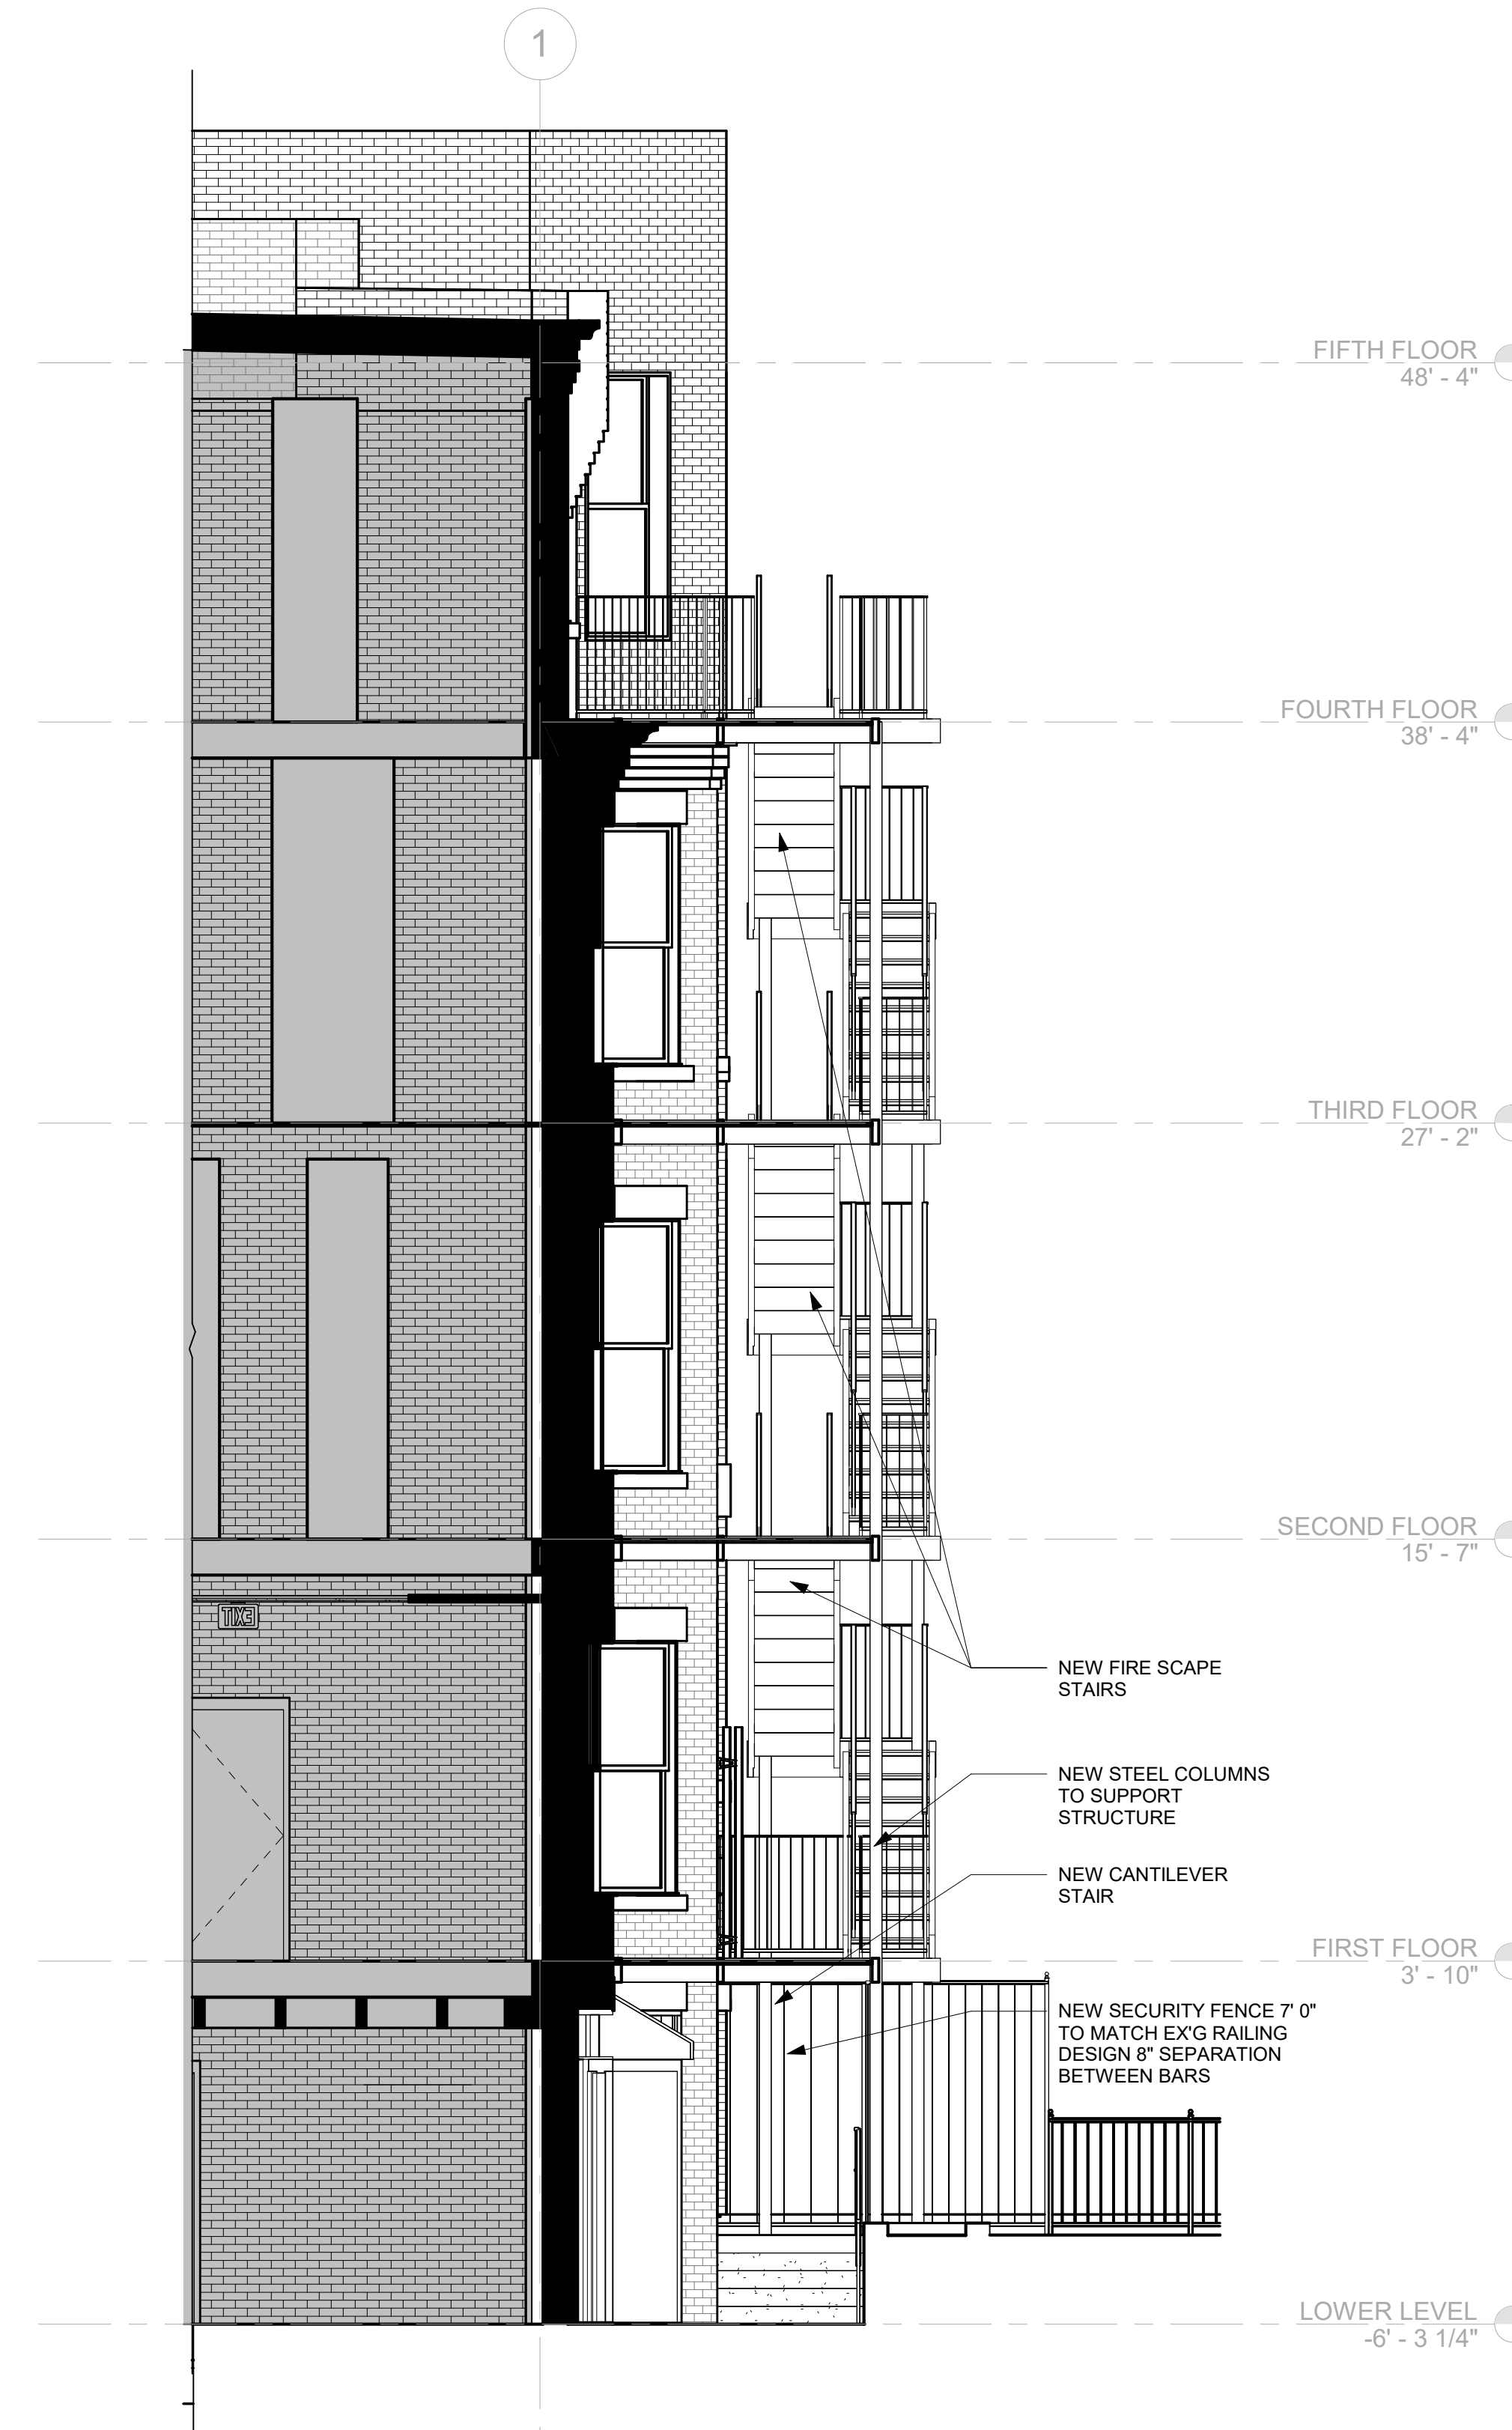

3 SECTION THROUGH FIRE ESCAPE
1/4" = 1'-0"




ASANA
PARTNERS

299-301 Newbury St
Boston, MA 02115

© STA Design, Inc. expressly reserves its common law copyright and other property rights in these plans. These plans are not to be reproduced, changed or copied in any form or manner whatsoever nor are they to be assigned to any third party without first obtaining the expressed written permission and consent of STA Design, Inc.



308 Congress Street, 5th Floor
Boston, MA 02210
617.426.1501
www.sta-design.com

 


BBAC APPLICATION



No.	Description	Date


Scale
 Project Number 2022.118
 Date 03/07/24
 Drawn by AM
 Checked by DS

A-300.
PROPOSED VIEWS
REAR

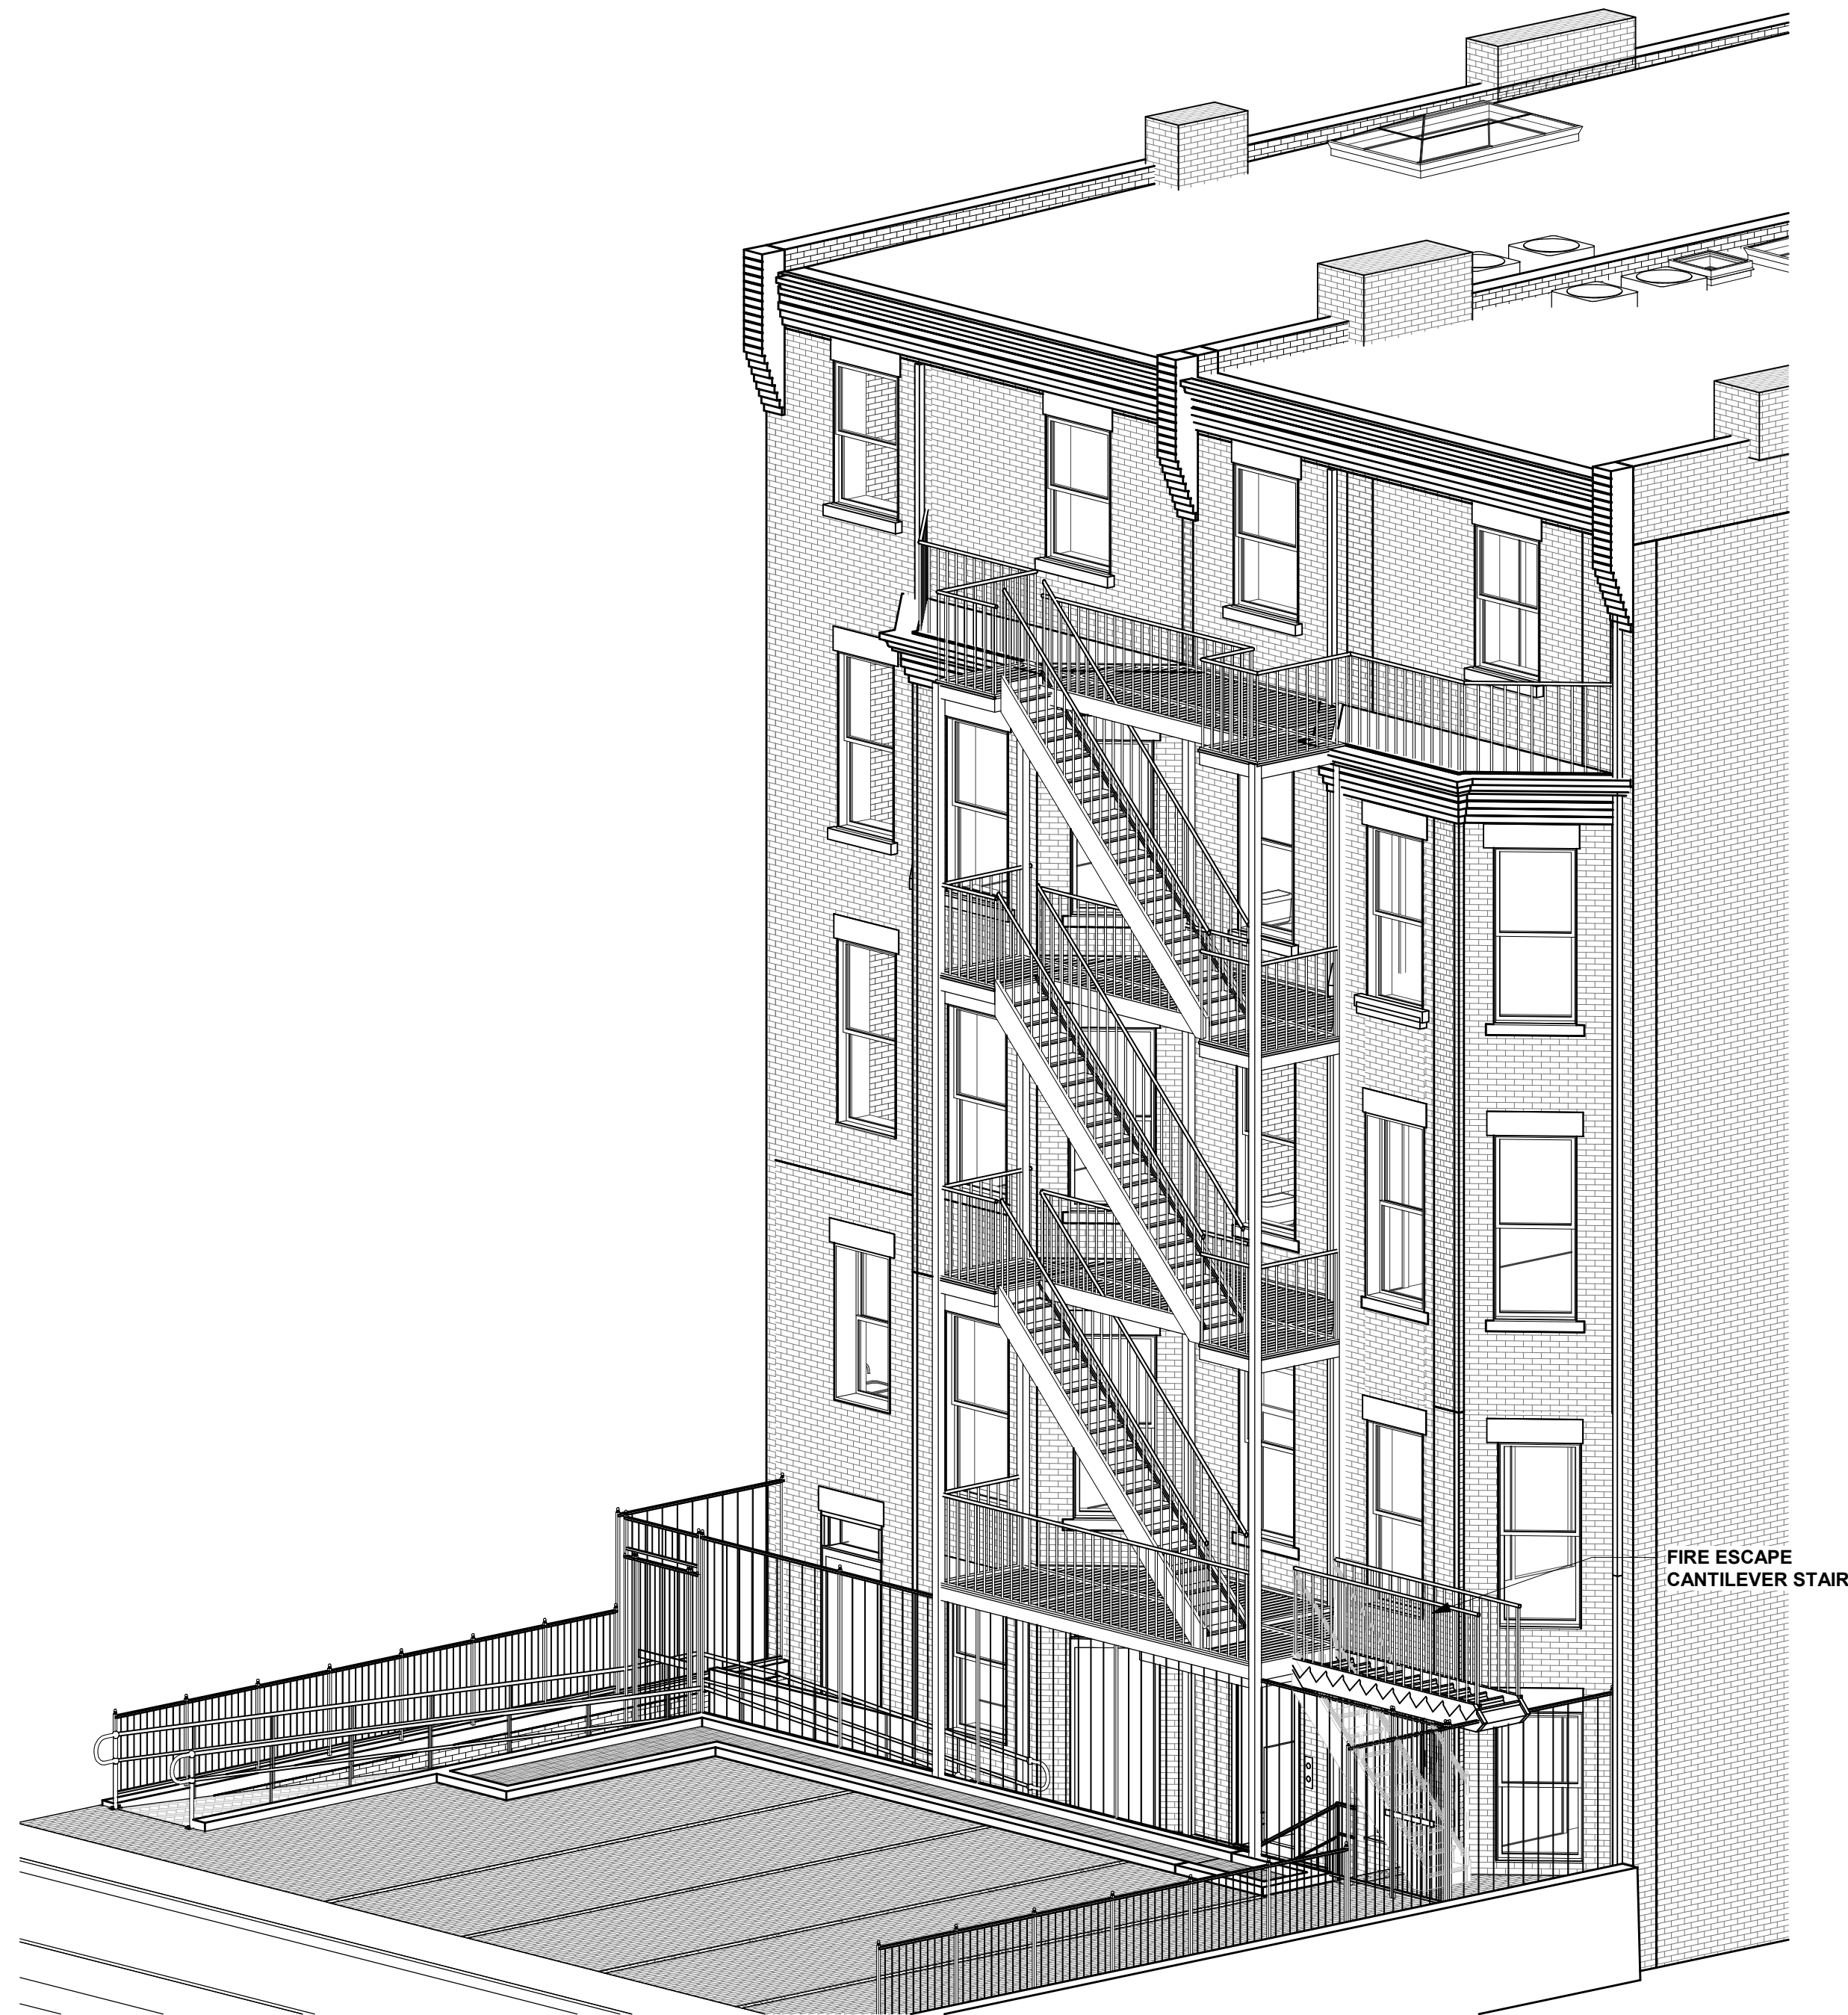

FIRE ESCAPE
CANTILEVER STAIR


② 3D VIEW REAR EXIT FIRE STAIR PROPOSED BBAC

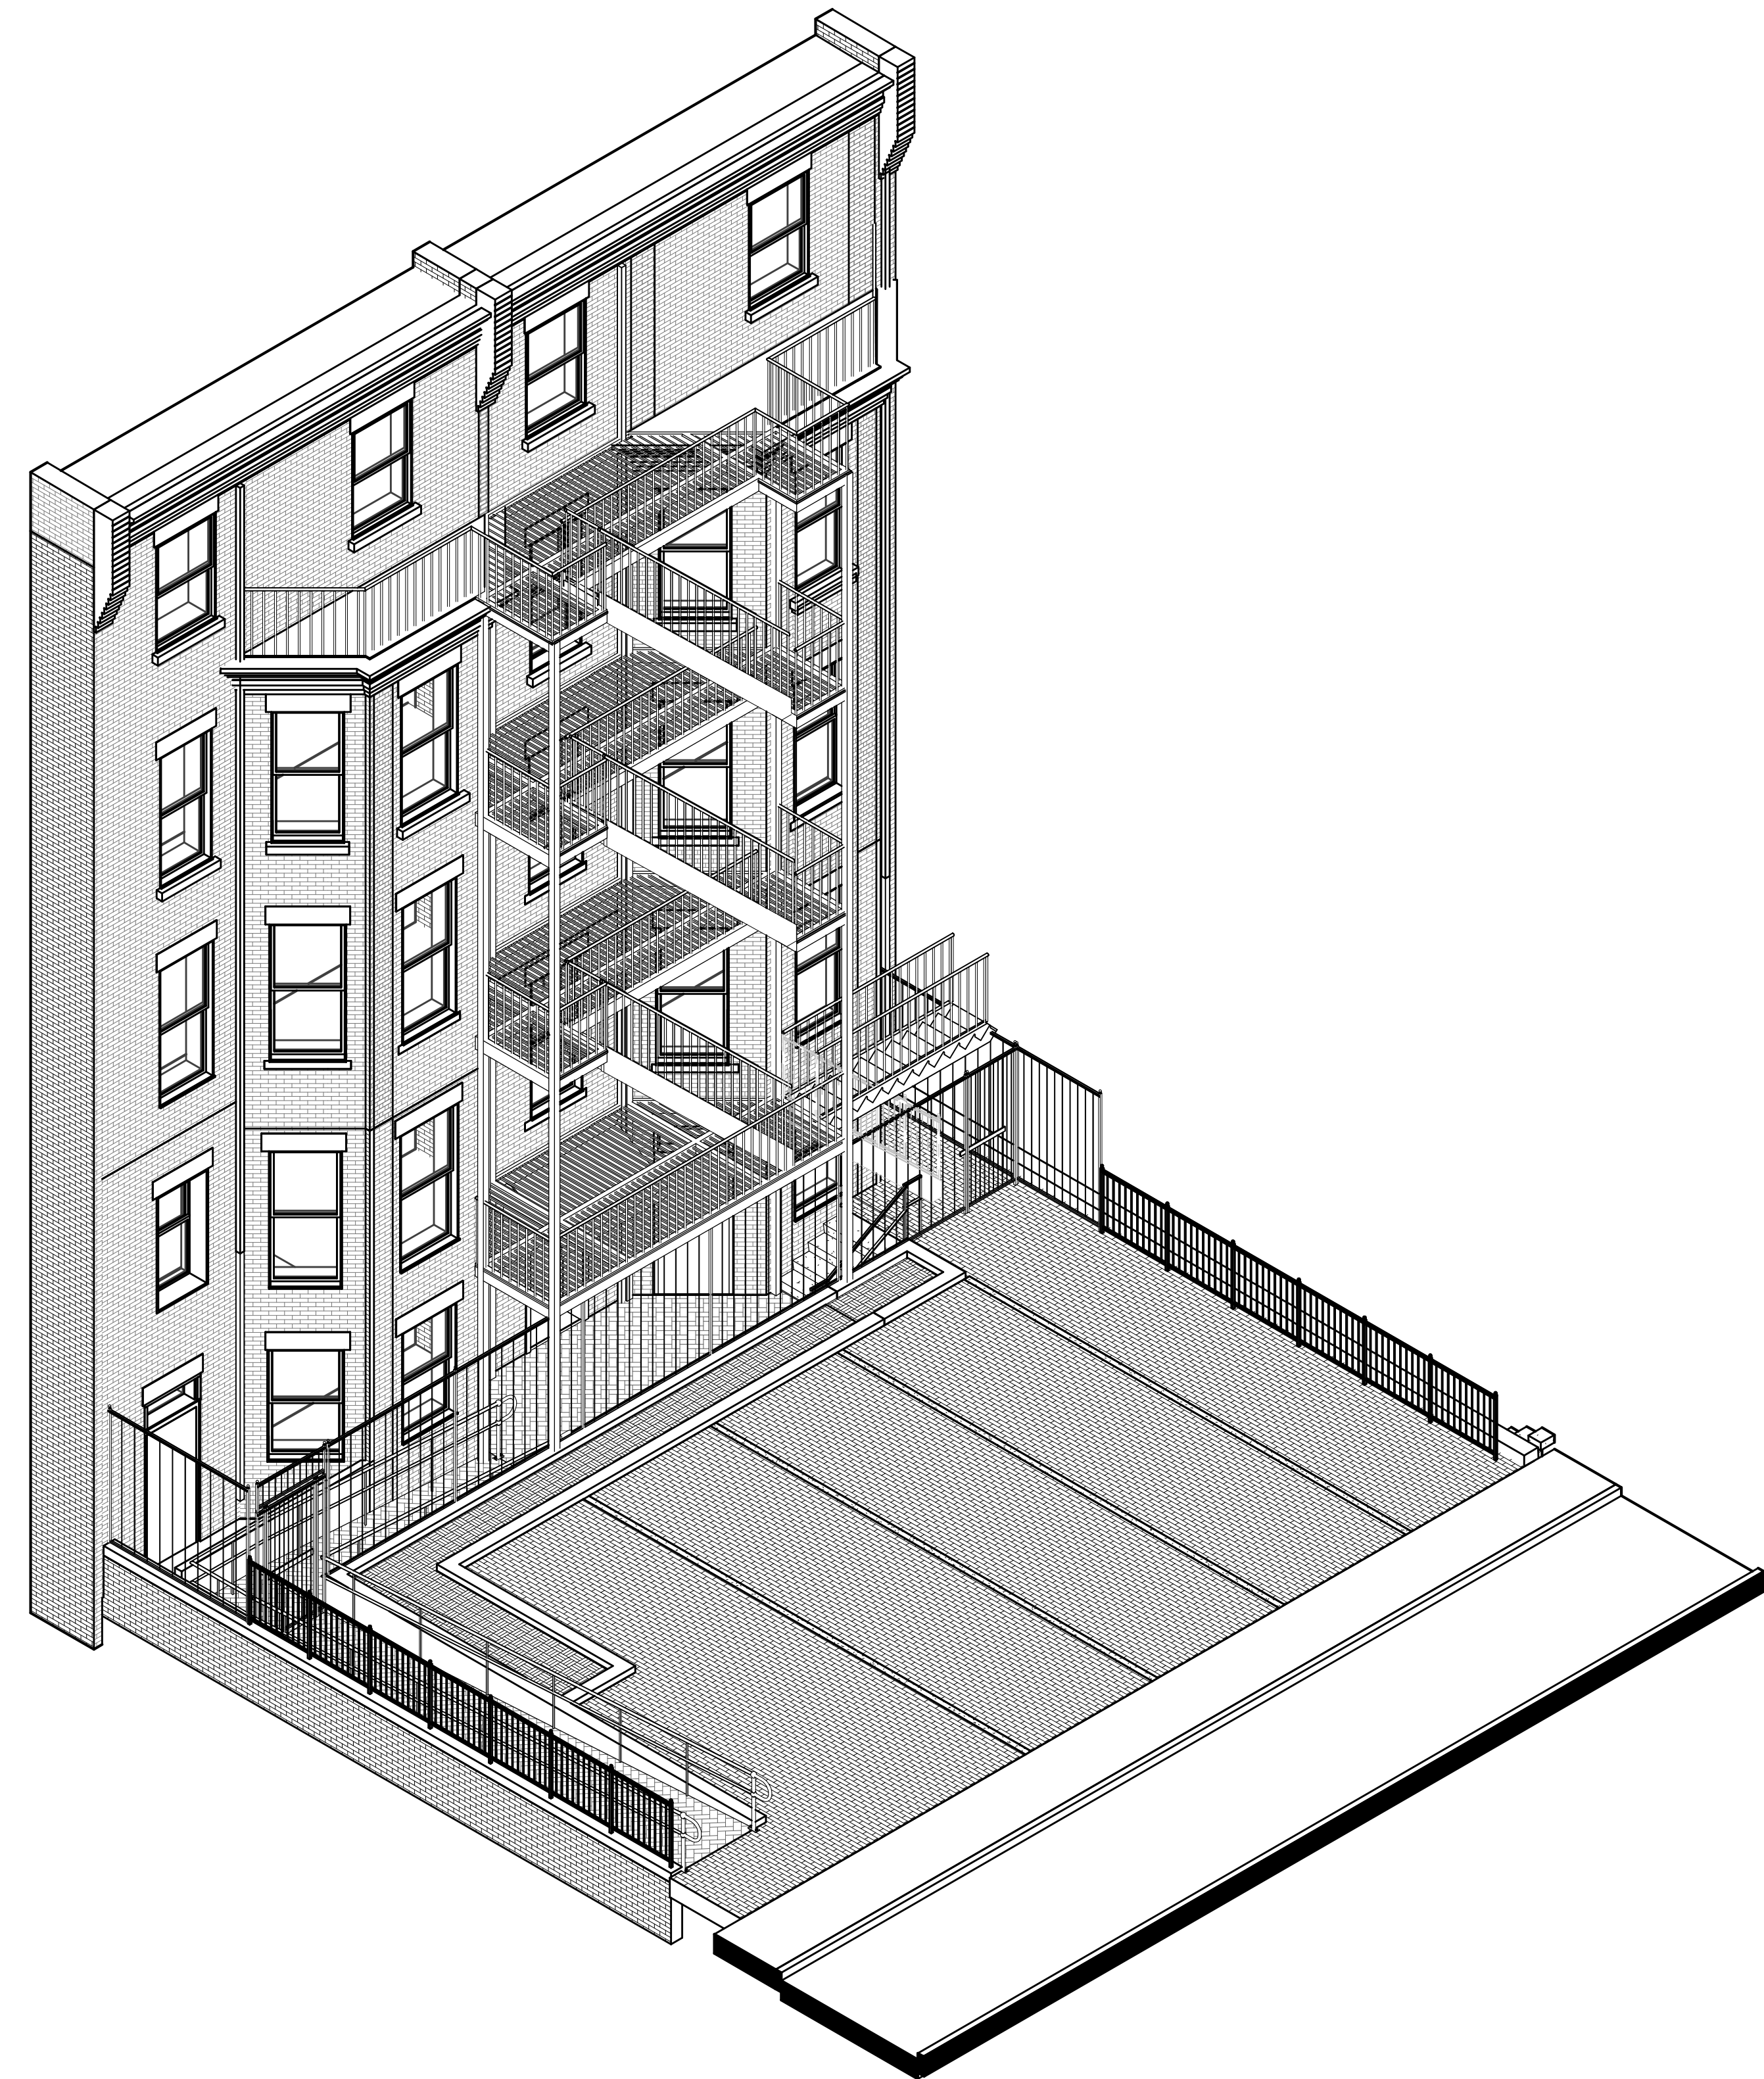


① AXONOMETRIC VIEW - PROPOSED BBAC



REMOVE EX'G SIDEWALK RAILING IN 299 NEWBURY

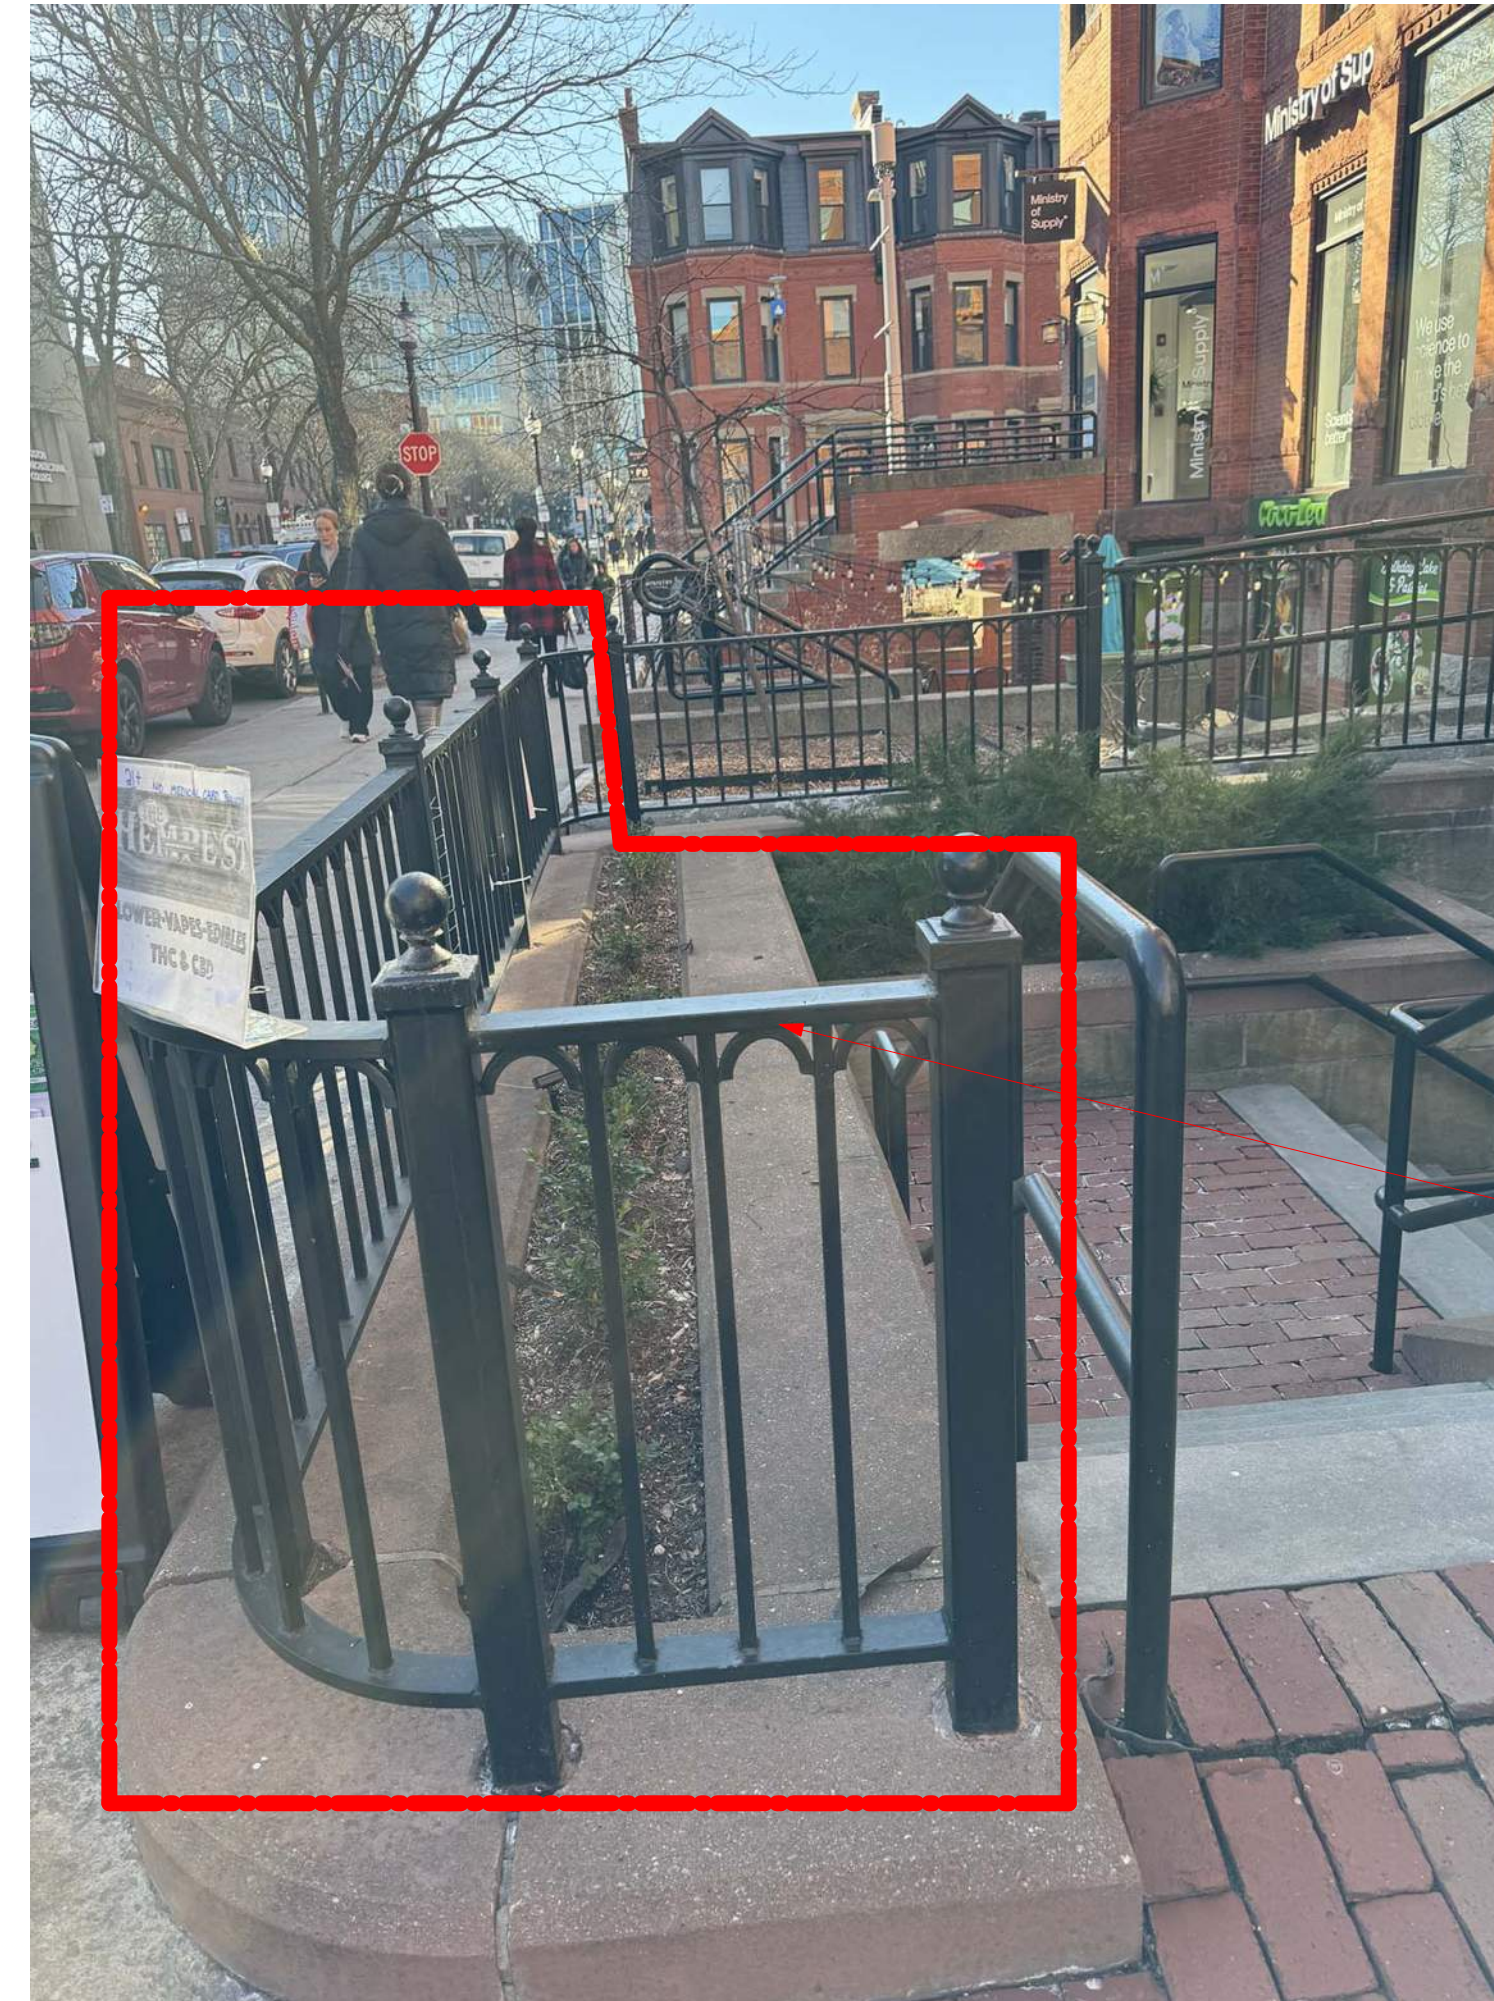

REMOVE EX'G SIDEWALK RAILING IN 301 NEWBURY

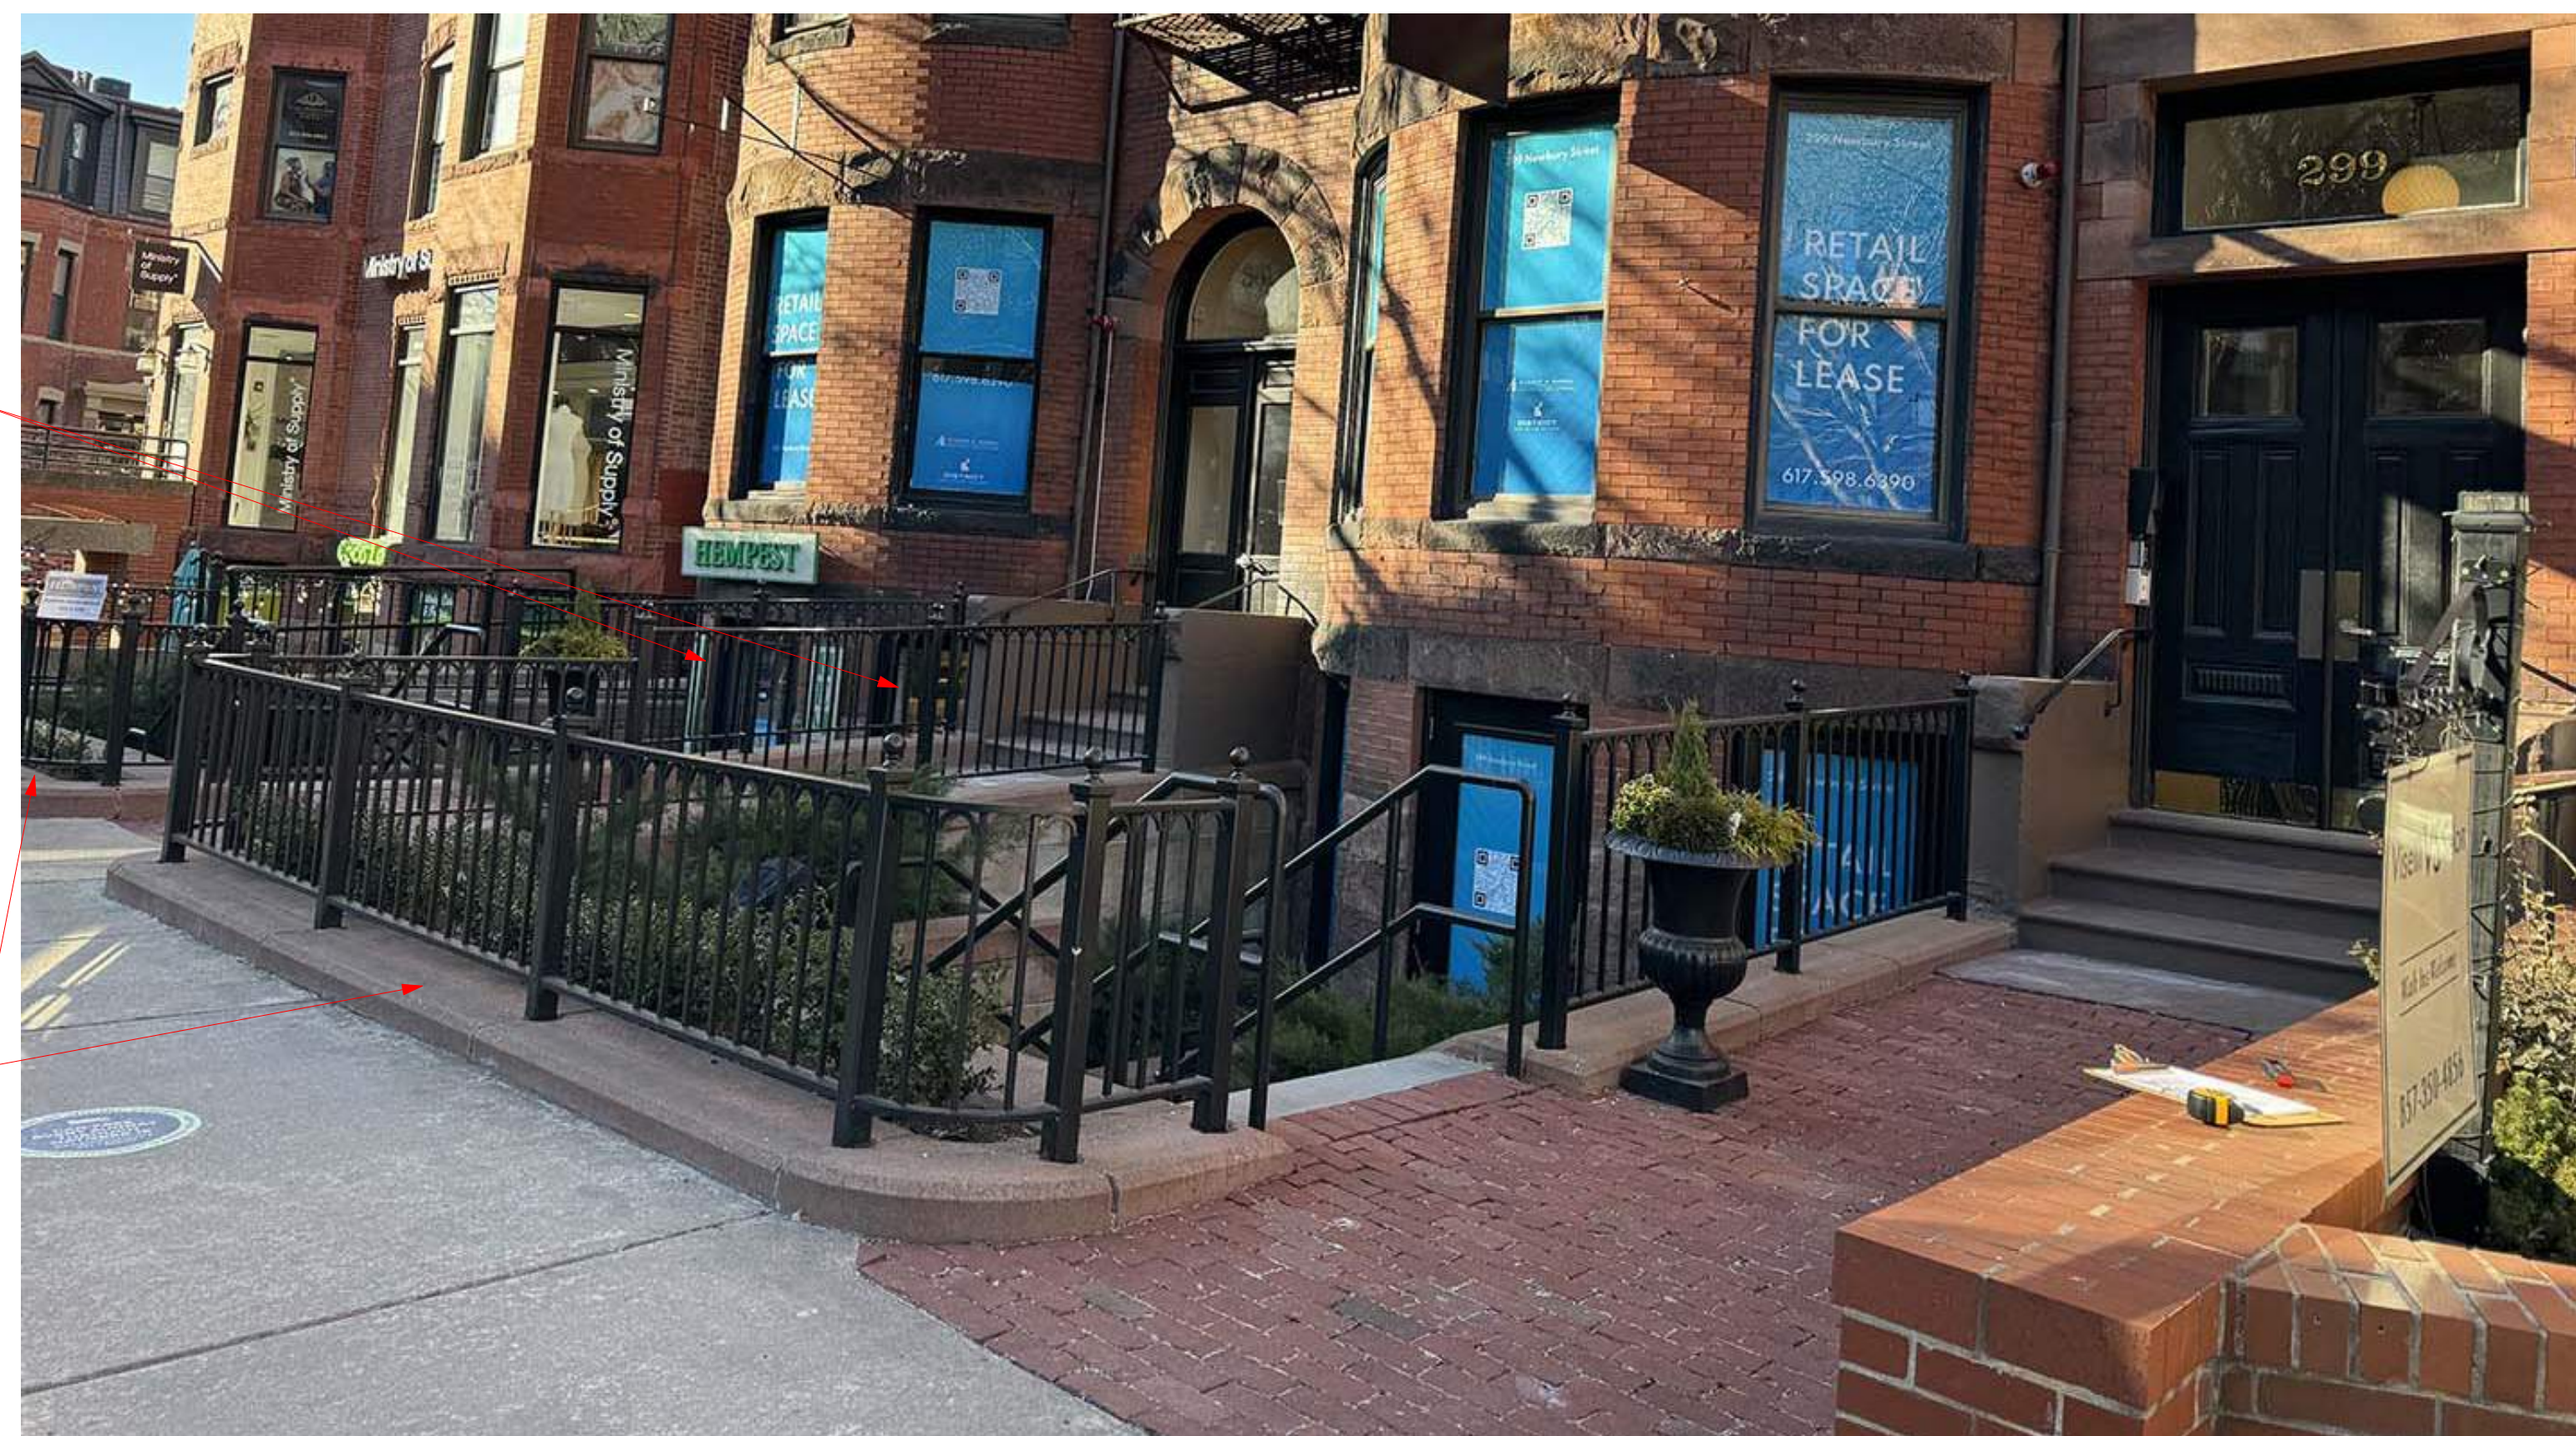

EX'G WINDOW BARS TO BE REMOVED IN 299

PATCH AND REPAIR TO MATCH EXISTING CAST STONE FROM DEMO RAILINGS




ASANA
PARTNERS

299-301 Newbury St
Boston, MA 02115

© STA Design, Inc. expressly reserves its common law copyright and other property rights in these plans. These plans are not to be reproduced, changed or copied in any form or manner whatsoever nor are they to be assigned to any third party without first obtaining the expressed written permission and consent of STA Design, Inc.



308 Congress Street, 5th Floor
Boston, MA 02210
617.426.1501
www.sta-design.com

 

BBAC APPLICATION

No.	Description	Date

Scale
Project Number 2022.118
Date 02/16/24
Drawn by AM
Checked by DS

A-03
PHOTOS - EXISTING FRONT GARDEN



ASANA
PARTNERS

299-301 Newbury St
Boston, MA 02115

© STA Design, Inc. expressly reserves its common law copyright and other property rights in these plans. These plans are not to be reproduced, changed or copied in any form or manner whatsoever nor are they to be assigned to any third party without first obtaining the expressed written permission and consent of STA Design, Inc.



308 Congress Street, 5th Floor
Boston, MA 02210
617.426.1501
www.sta-design.com


BBAC APPLICATION




No.	Description	Date

Scale As indicated
 Project Number 2022.118
 Date 02/16/24
 Drawn by AM
 Checked by DS


A-100.
DEMO AND
PROPOSED PLANS
FRONT GARDEN

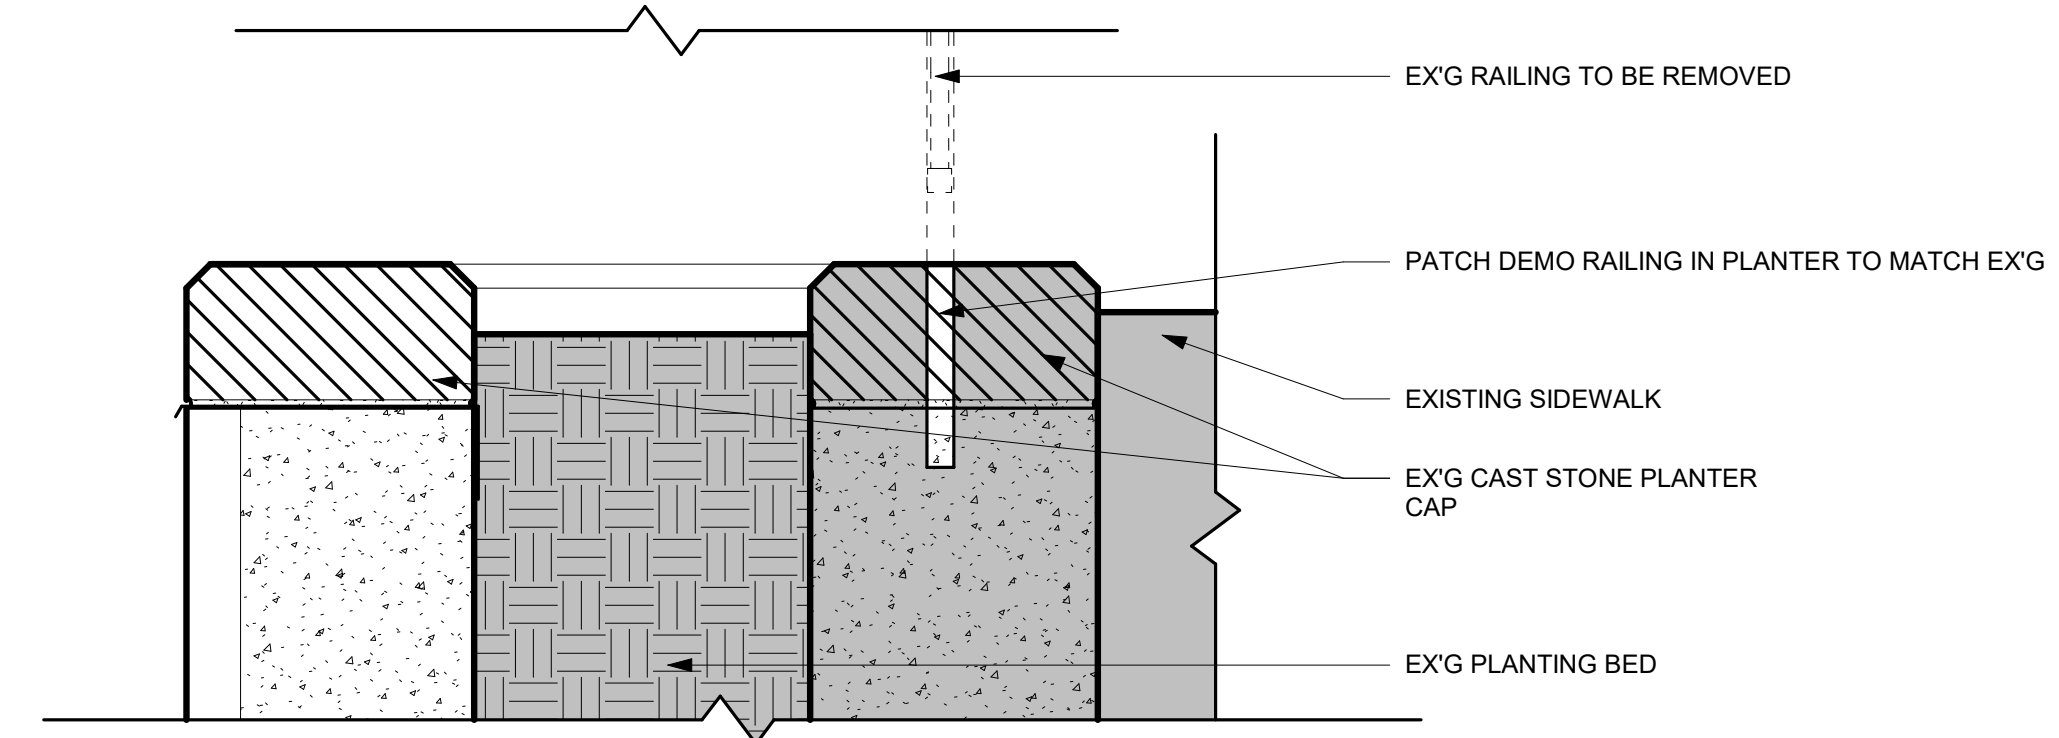

1 DETAIL- UPPER PLANTER REPOSITION
1 1/2" = 1'-0"

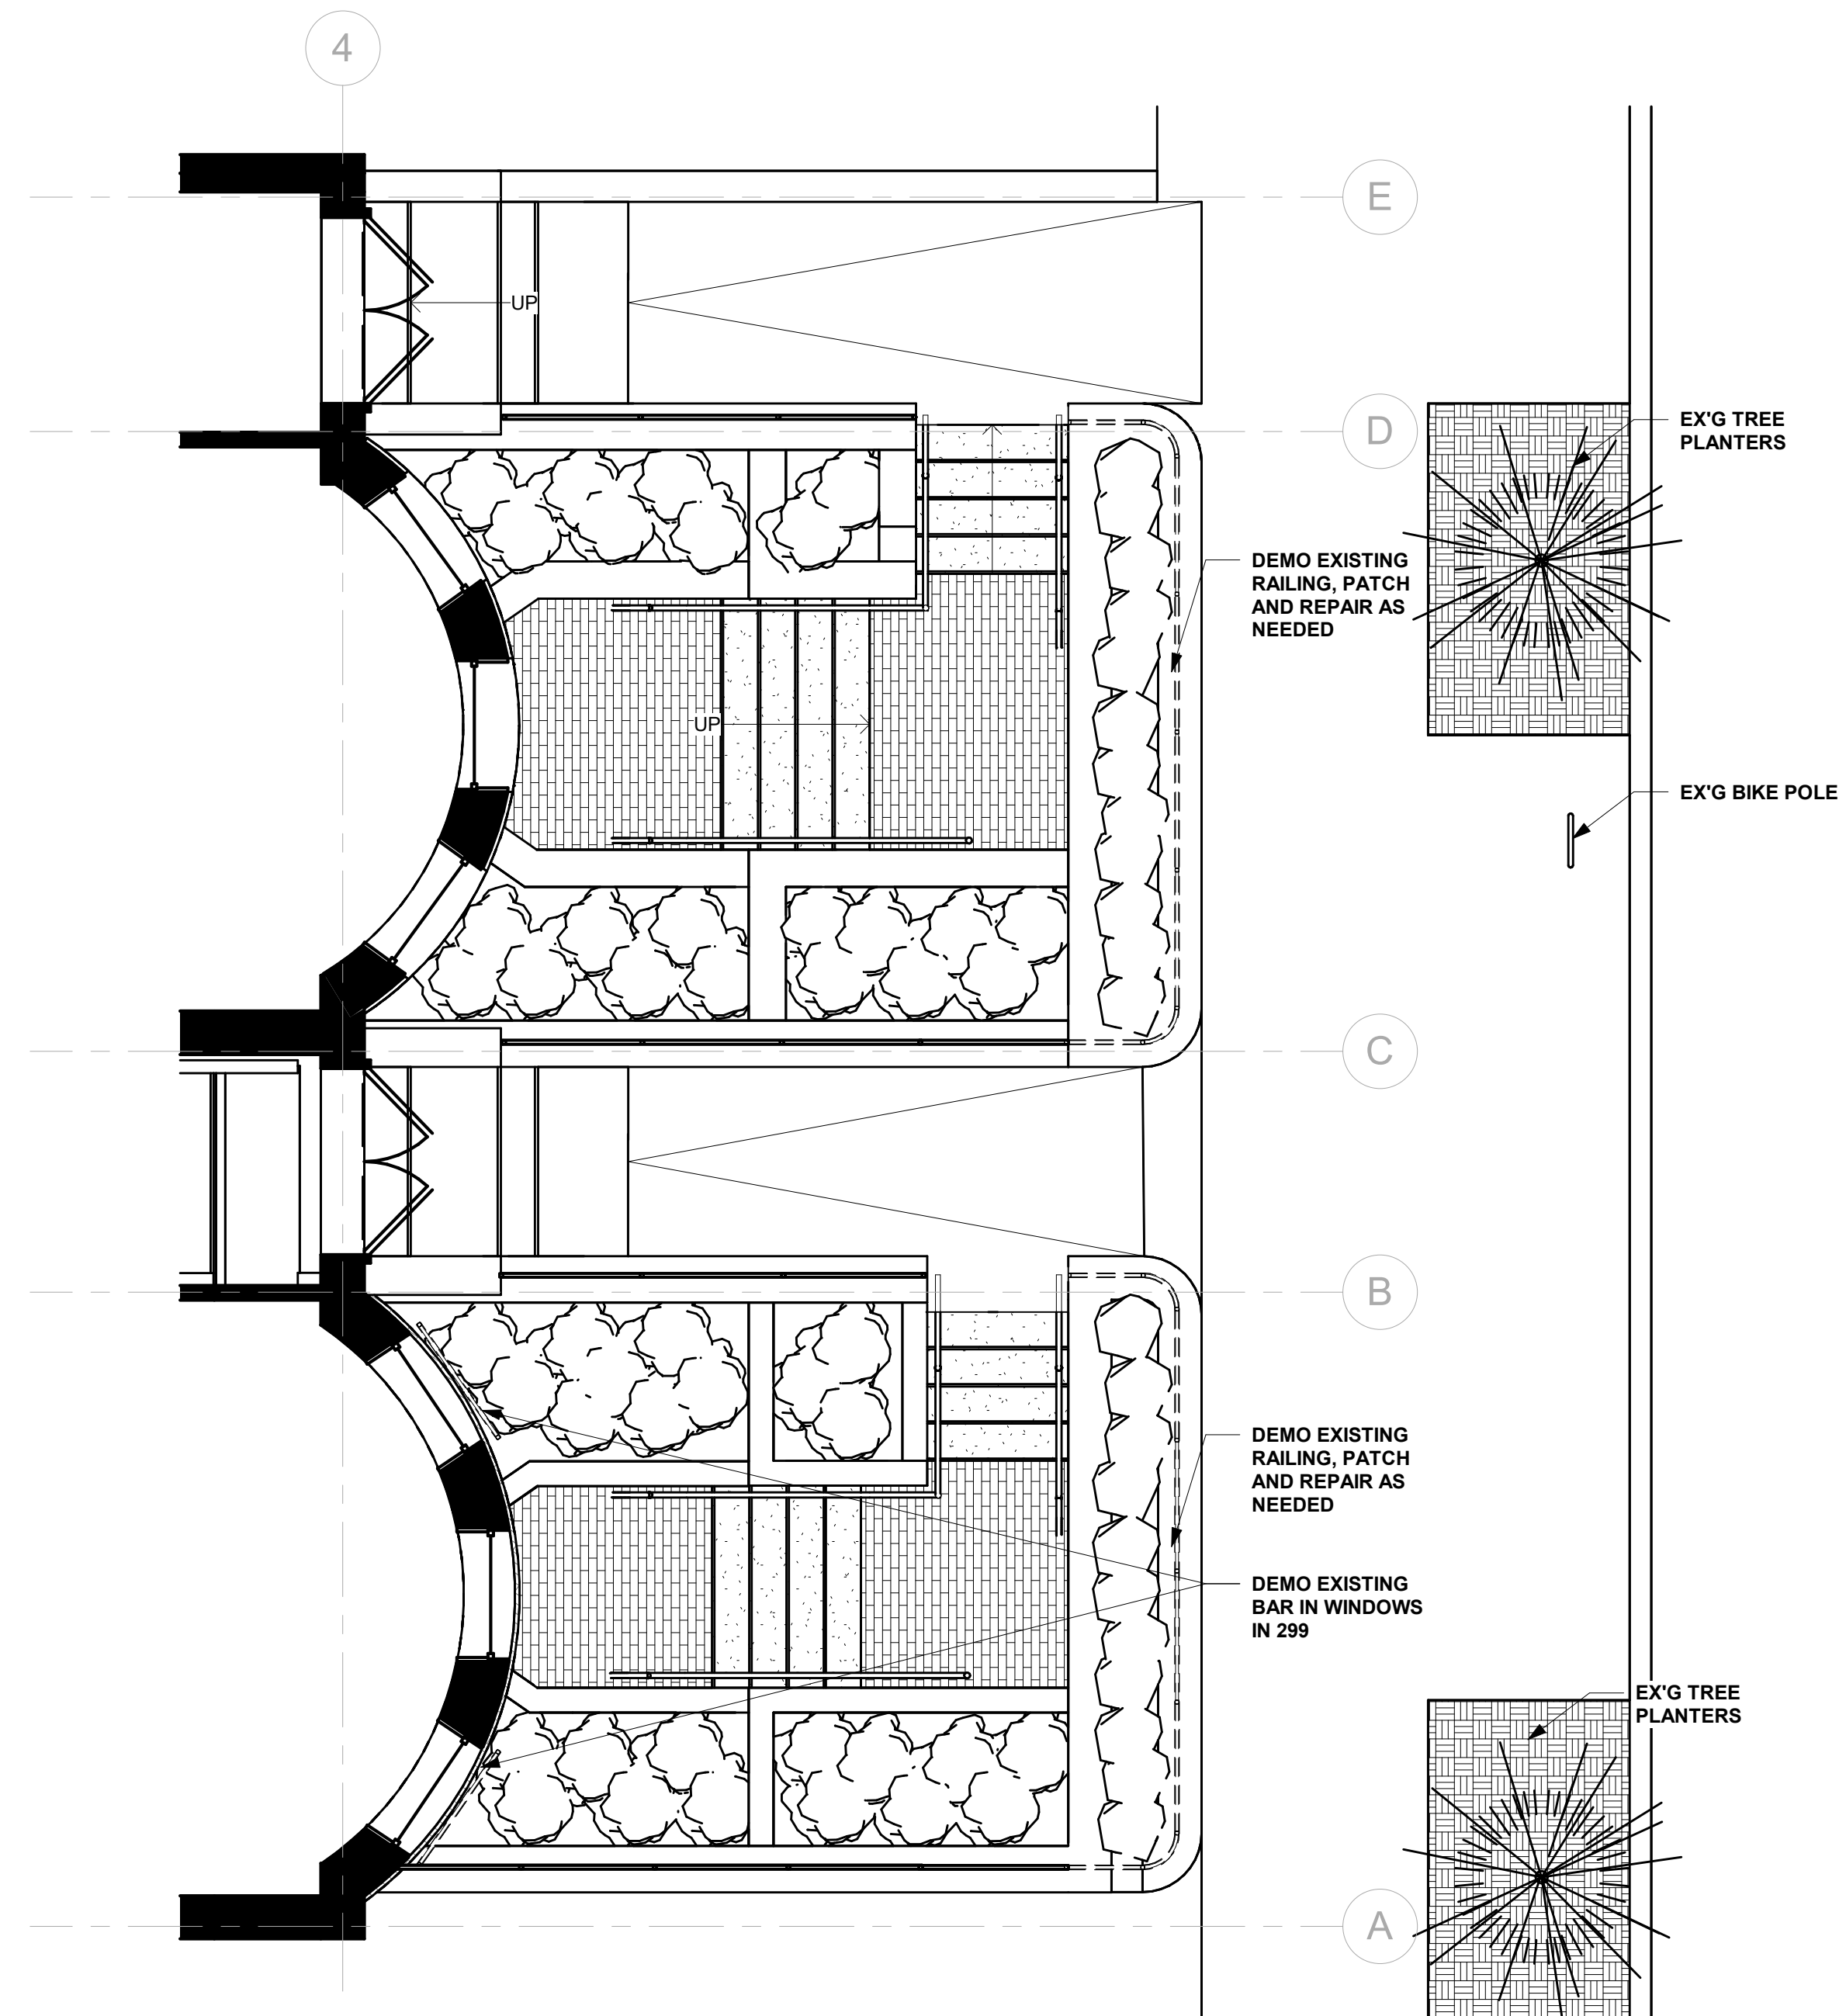

2 .01 SIDEWALK AND FRONT GARDEN DEMOLITION PLAN
1/4" = 1'-0"

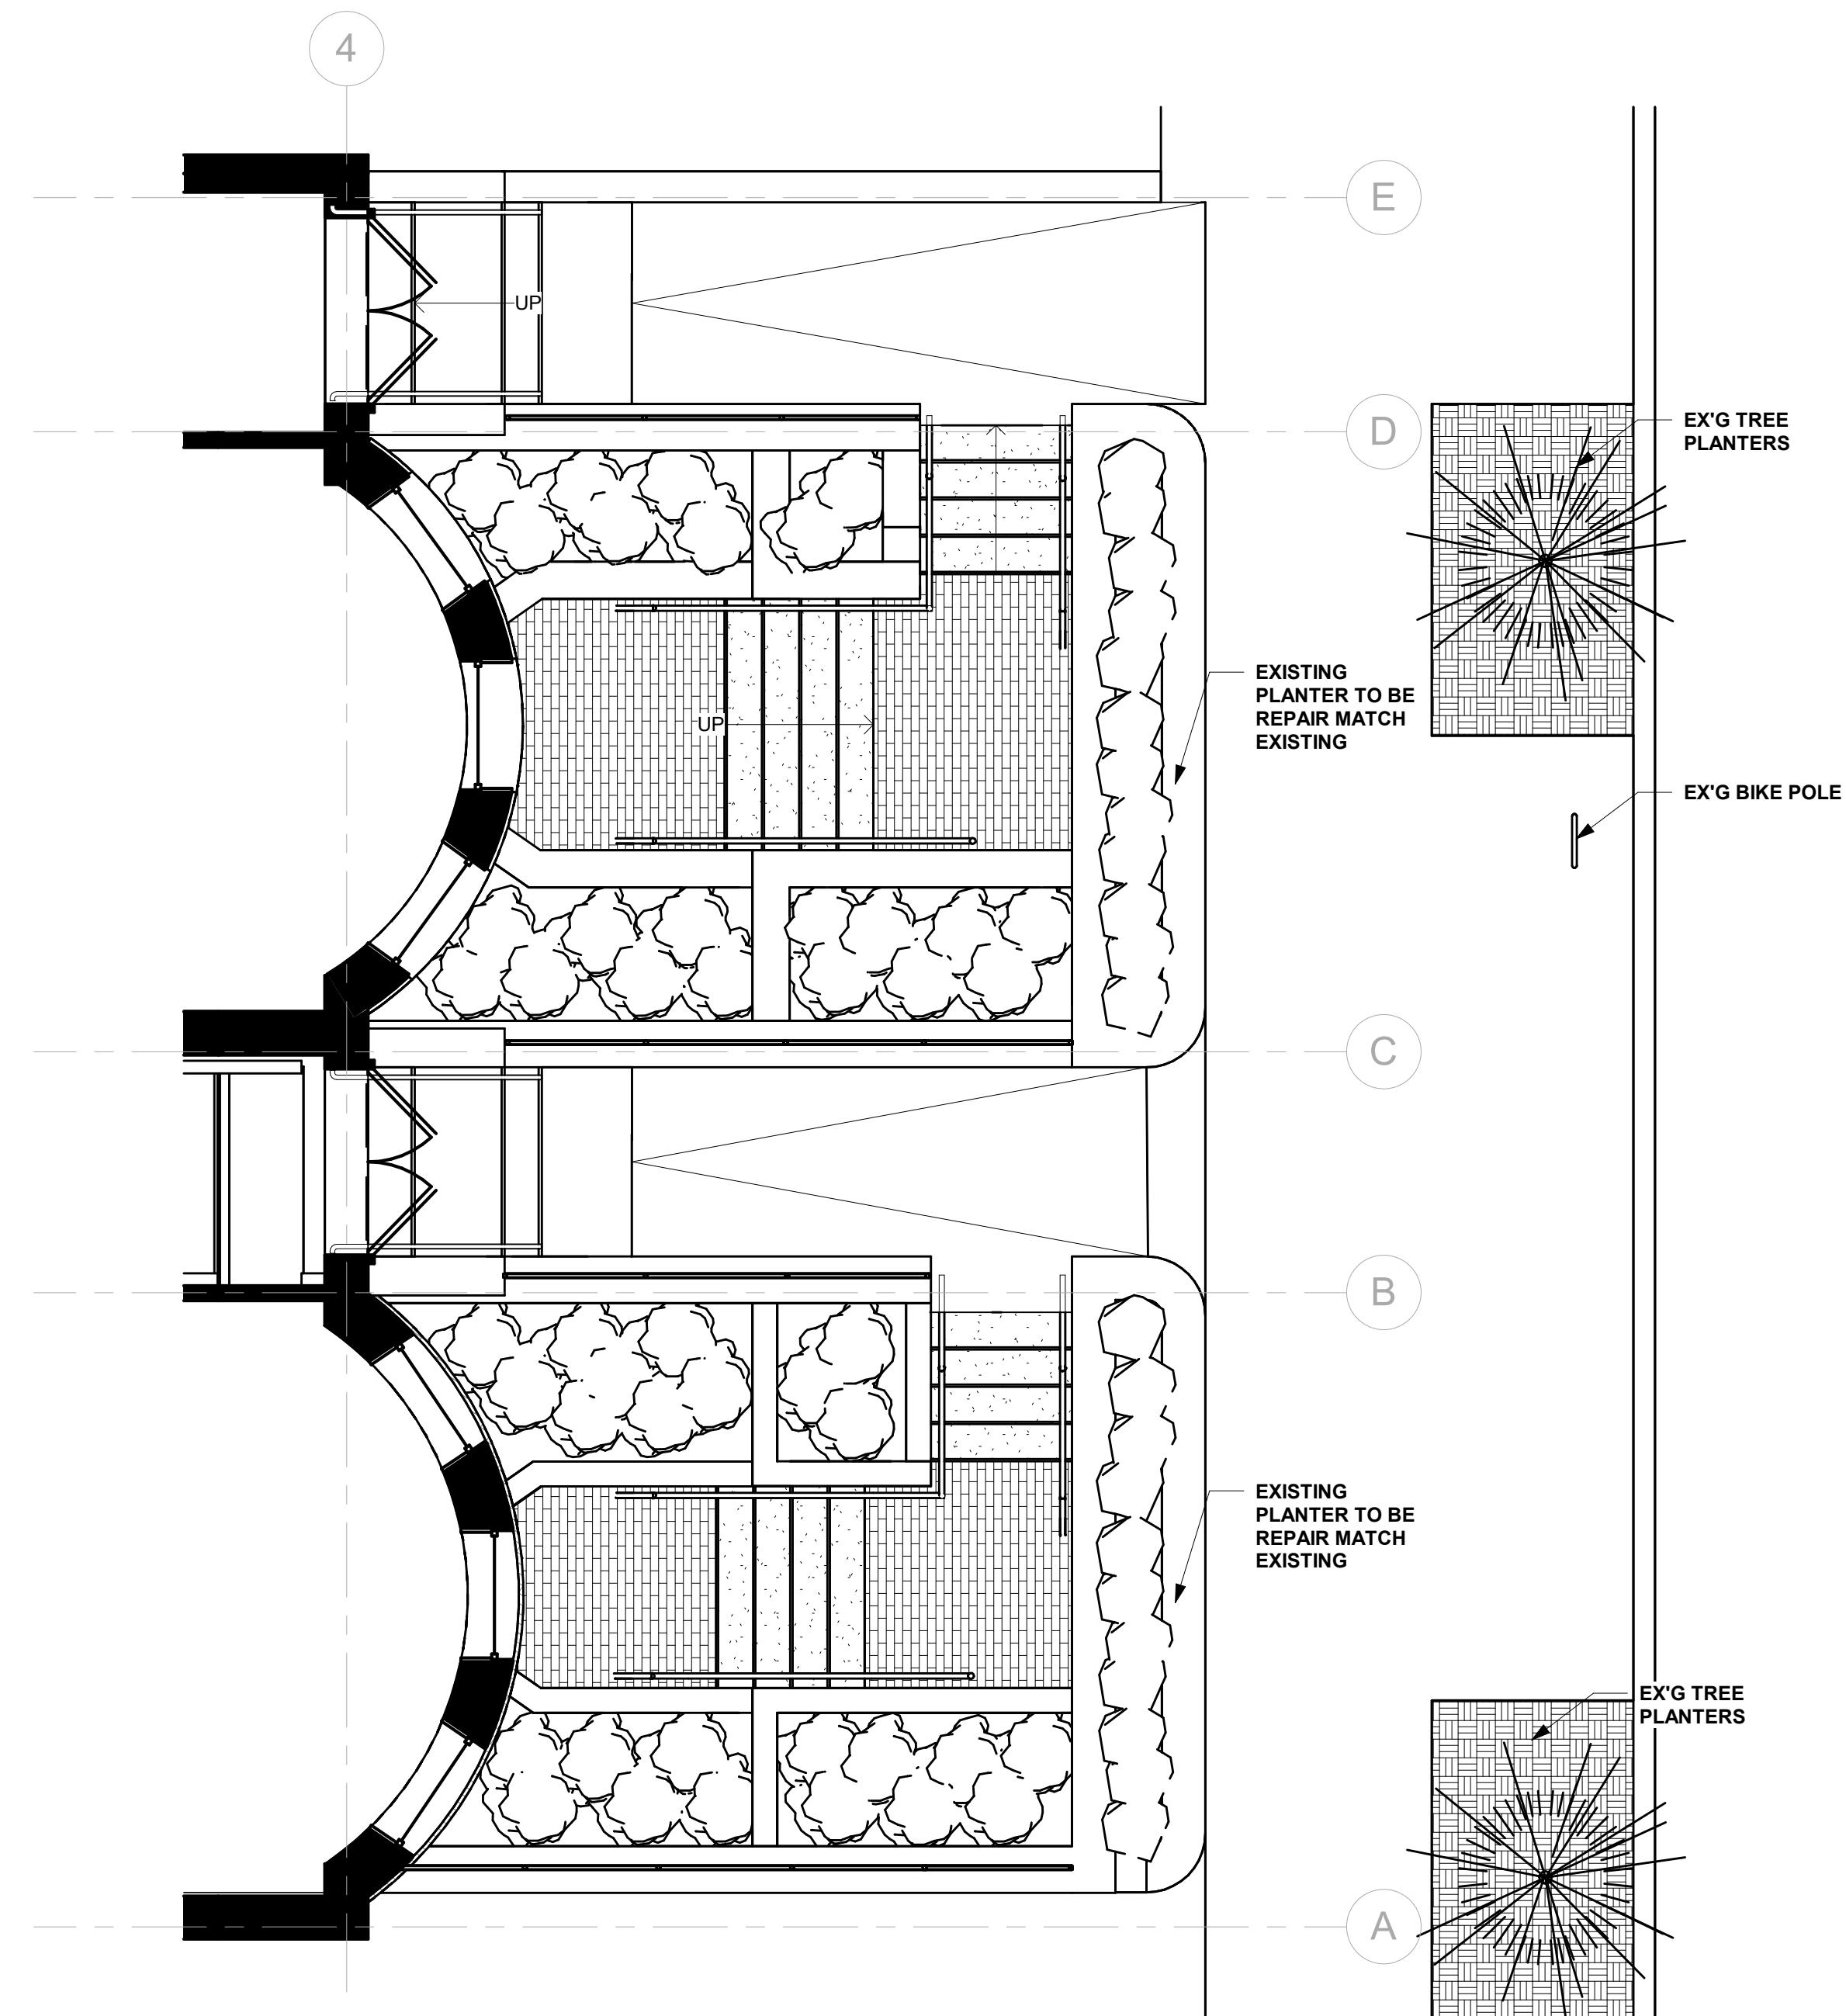

3 .01 SIDEWALK AND FRONT GARDEN
1/4" = 1'-0"



① EXTERIOR FRONT FACADE



② FRONT SIDEWALK VIEW 1



③ FRONT SIDEWALK VIEW 2




ASANA
PARTNERS

299-301 Newbury St
Boston, MA 02115

© STA Design, Inc. expressly reserves its common law copyright and other property rights in these plans. These plans are not to be reproduced, changed or copied in any form or manner whatsoever nor are they to be assigned to any third party without first obtaining the expressed written permission and consent of STA Design, Inc.



308 Congress Street, 5th Floor
Boston, MA 02210
617.426.1501
www.sta-design.com

 

BBAC APPLICATION



No.	Description	Date

Scale
Project Number 2022.118
Date 02/16/24
Drawn by AM
Checked by DS

A-301.
PROPOSED VIEWS
FRONT