



### Channel Letters

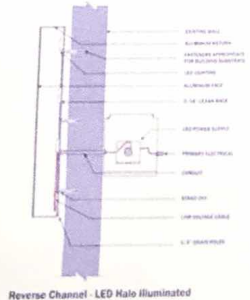

Reverse Channel - LED Halo Illuminated

### Awning Installation

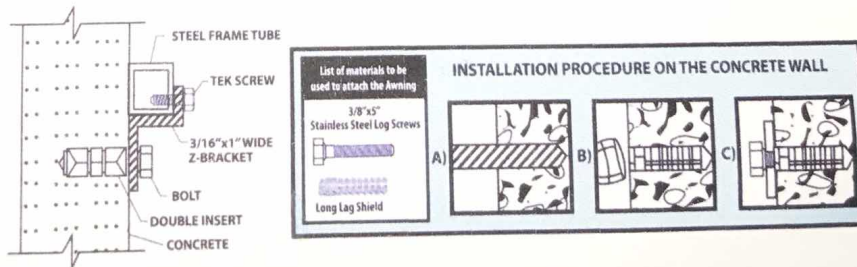

### overall of Work

Construction and installation  
 Of a New Sign  
 24" H by 39' W  
 and Vinyl Lettering  
 Construction and  
 Installation of 3 Awniings  
 39.5' Long By 36" H By 30" Off wall  
 with Sumbrella Fabric



**crlaurence.com**  
 Glazing, Architectural, Railing,  
 Construction, Industrial, and  
 Automotive Supplies

**usalum.com**  
 Entrances, Storefronts, Curtain  
 Walls, Window Walls, Window  
 Systems, and Sun Control

QUANTITY QUOTED	UNIT	PRODUCT NUMBER	PRODUCT DESCRIPTION
1	EA	M5C51R1DUL	5 BIFLD.LH/PVT.RH.INT.BRZ.ANO. S55 SYSTEM BLACK BRONZE ANODIZED FINISH AS PER DRAWING 190"W X 84"H OPENING RAISED SILL/INTERIOR STACK 3 POINT KEYED LOCK FOR 1" IG BY CUSTOMER
1	EA	M5C51R1DUL	5 BIFLD.LH/PVT.RH.INT.BRZ.ANO. S55 SYSTEM BLACK BRONZE ANODIZED FINISH AS PER DRAWING 160"W X 84"H OPENING RAISED SILL/INTERIOR STACK 3 POINT KEYED LOCK FOR 1" IG BY CUSTOMER
4	HF	OPFAB	OFFICE PARTITION FAB DRAWINGS (2 HOURS PER CONFIGURATION)  ***** LEAD TIME APPROX. 2-3 WEEKS FROM DATE SIGNED CONFIRMATION


REMARKS

IF YOU HAVE ANY QUESTIONS OR COMMENTS CONCERNING THIS QUOTATION, PLEASE E-MAIL US AT [usalum@usalum.com](mailto:usalum@usalum.com) OR CALL US AT (800) 262-5151.


UNIT OF MEASURE ABBREVIATIONS


- BAG	GL - GALLON	MT - METER
- BOX	GR - GRAM	PK - PACKAGE
- CAN	IN - INCH	PR - PAIR
- CASE	KG - KILOGRAM	PT - PINT
- CARTON	LB - POUND	QT - QUART
- DOZEN	LT - LITRE	RL - ROLL
- EACH	ML - MILLILITER	SL - STOCK LENGTH
- FOOT	MM - MILLIMETER	ST - SET
		YD - YARD

IF YOU WOULD LIKE TO ORDER, MODIFY OR VIEW THIS QUOTE, CLICK ON THE BUTTON BELOW

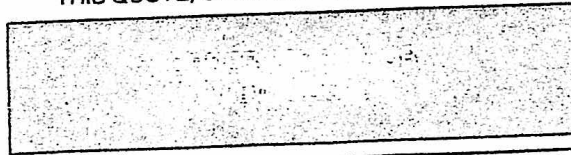

8-2-23

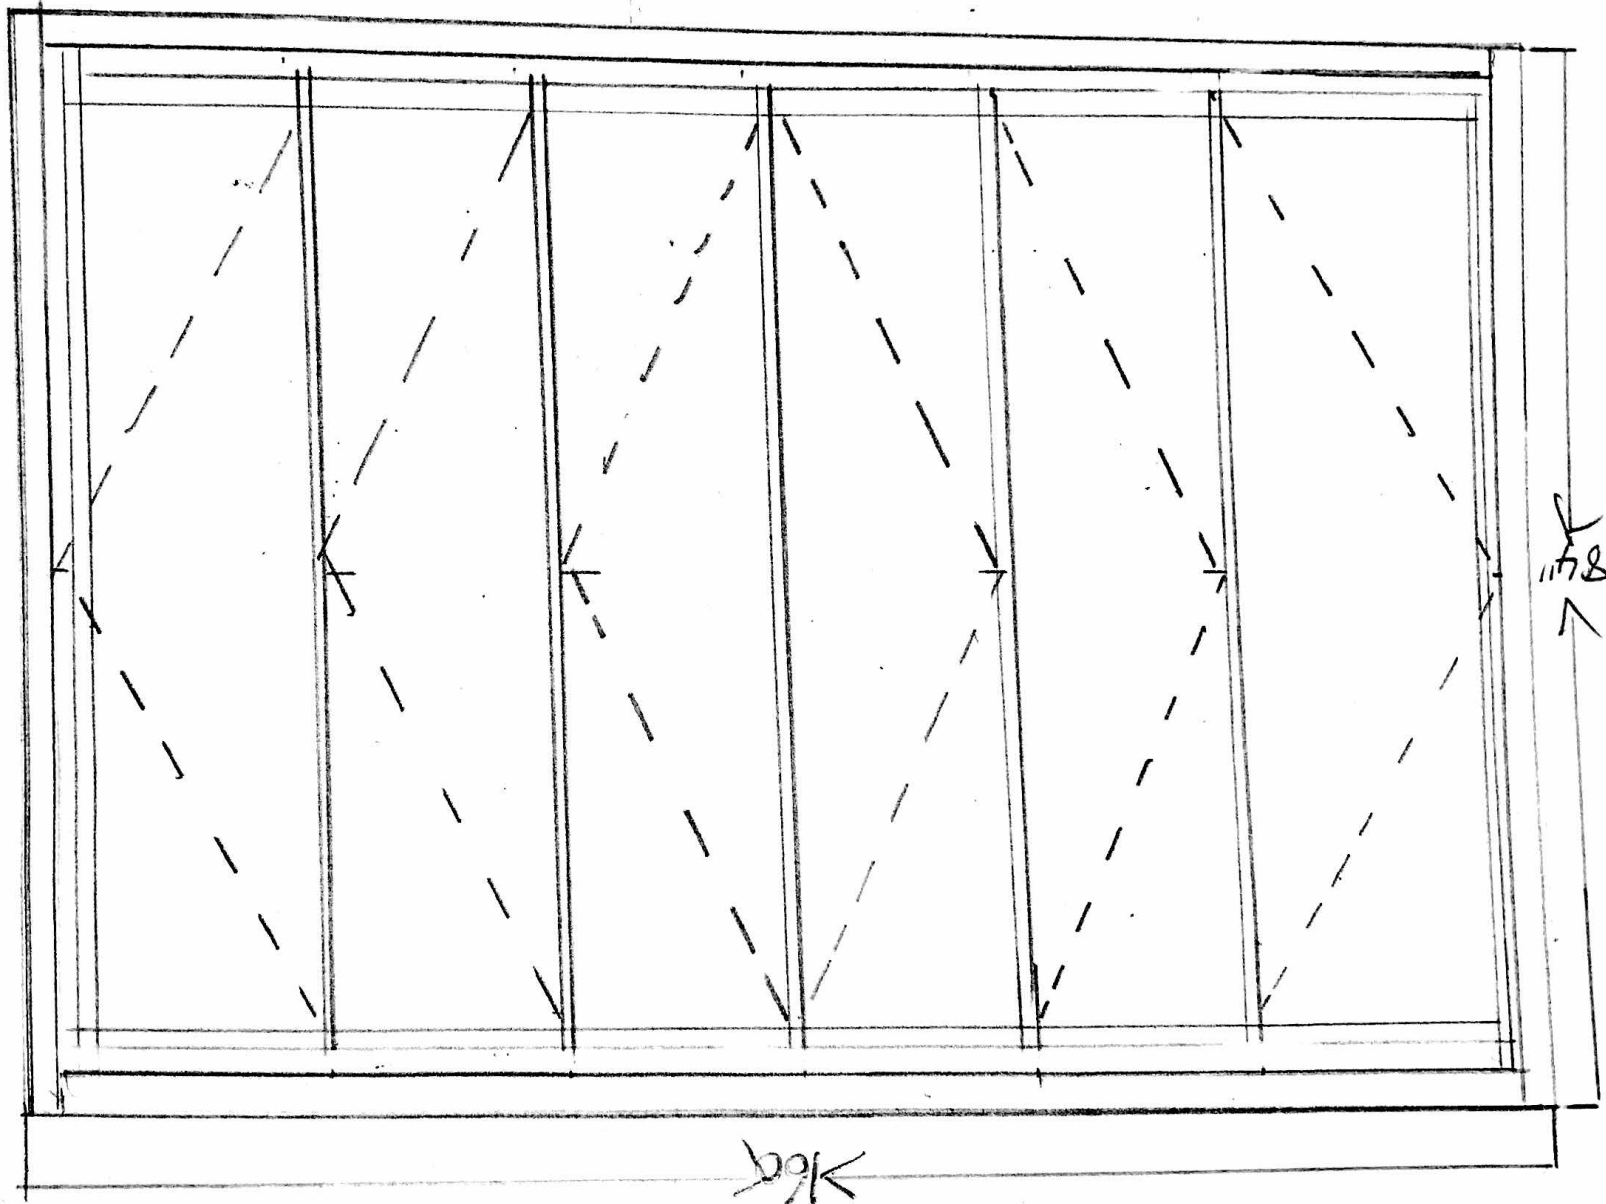

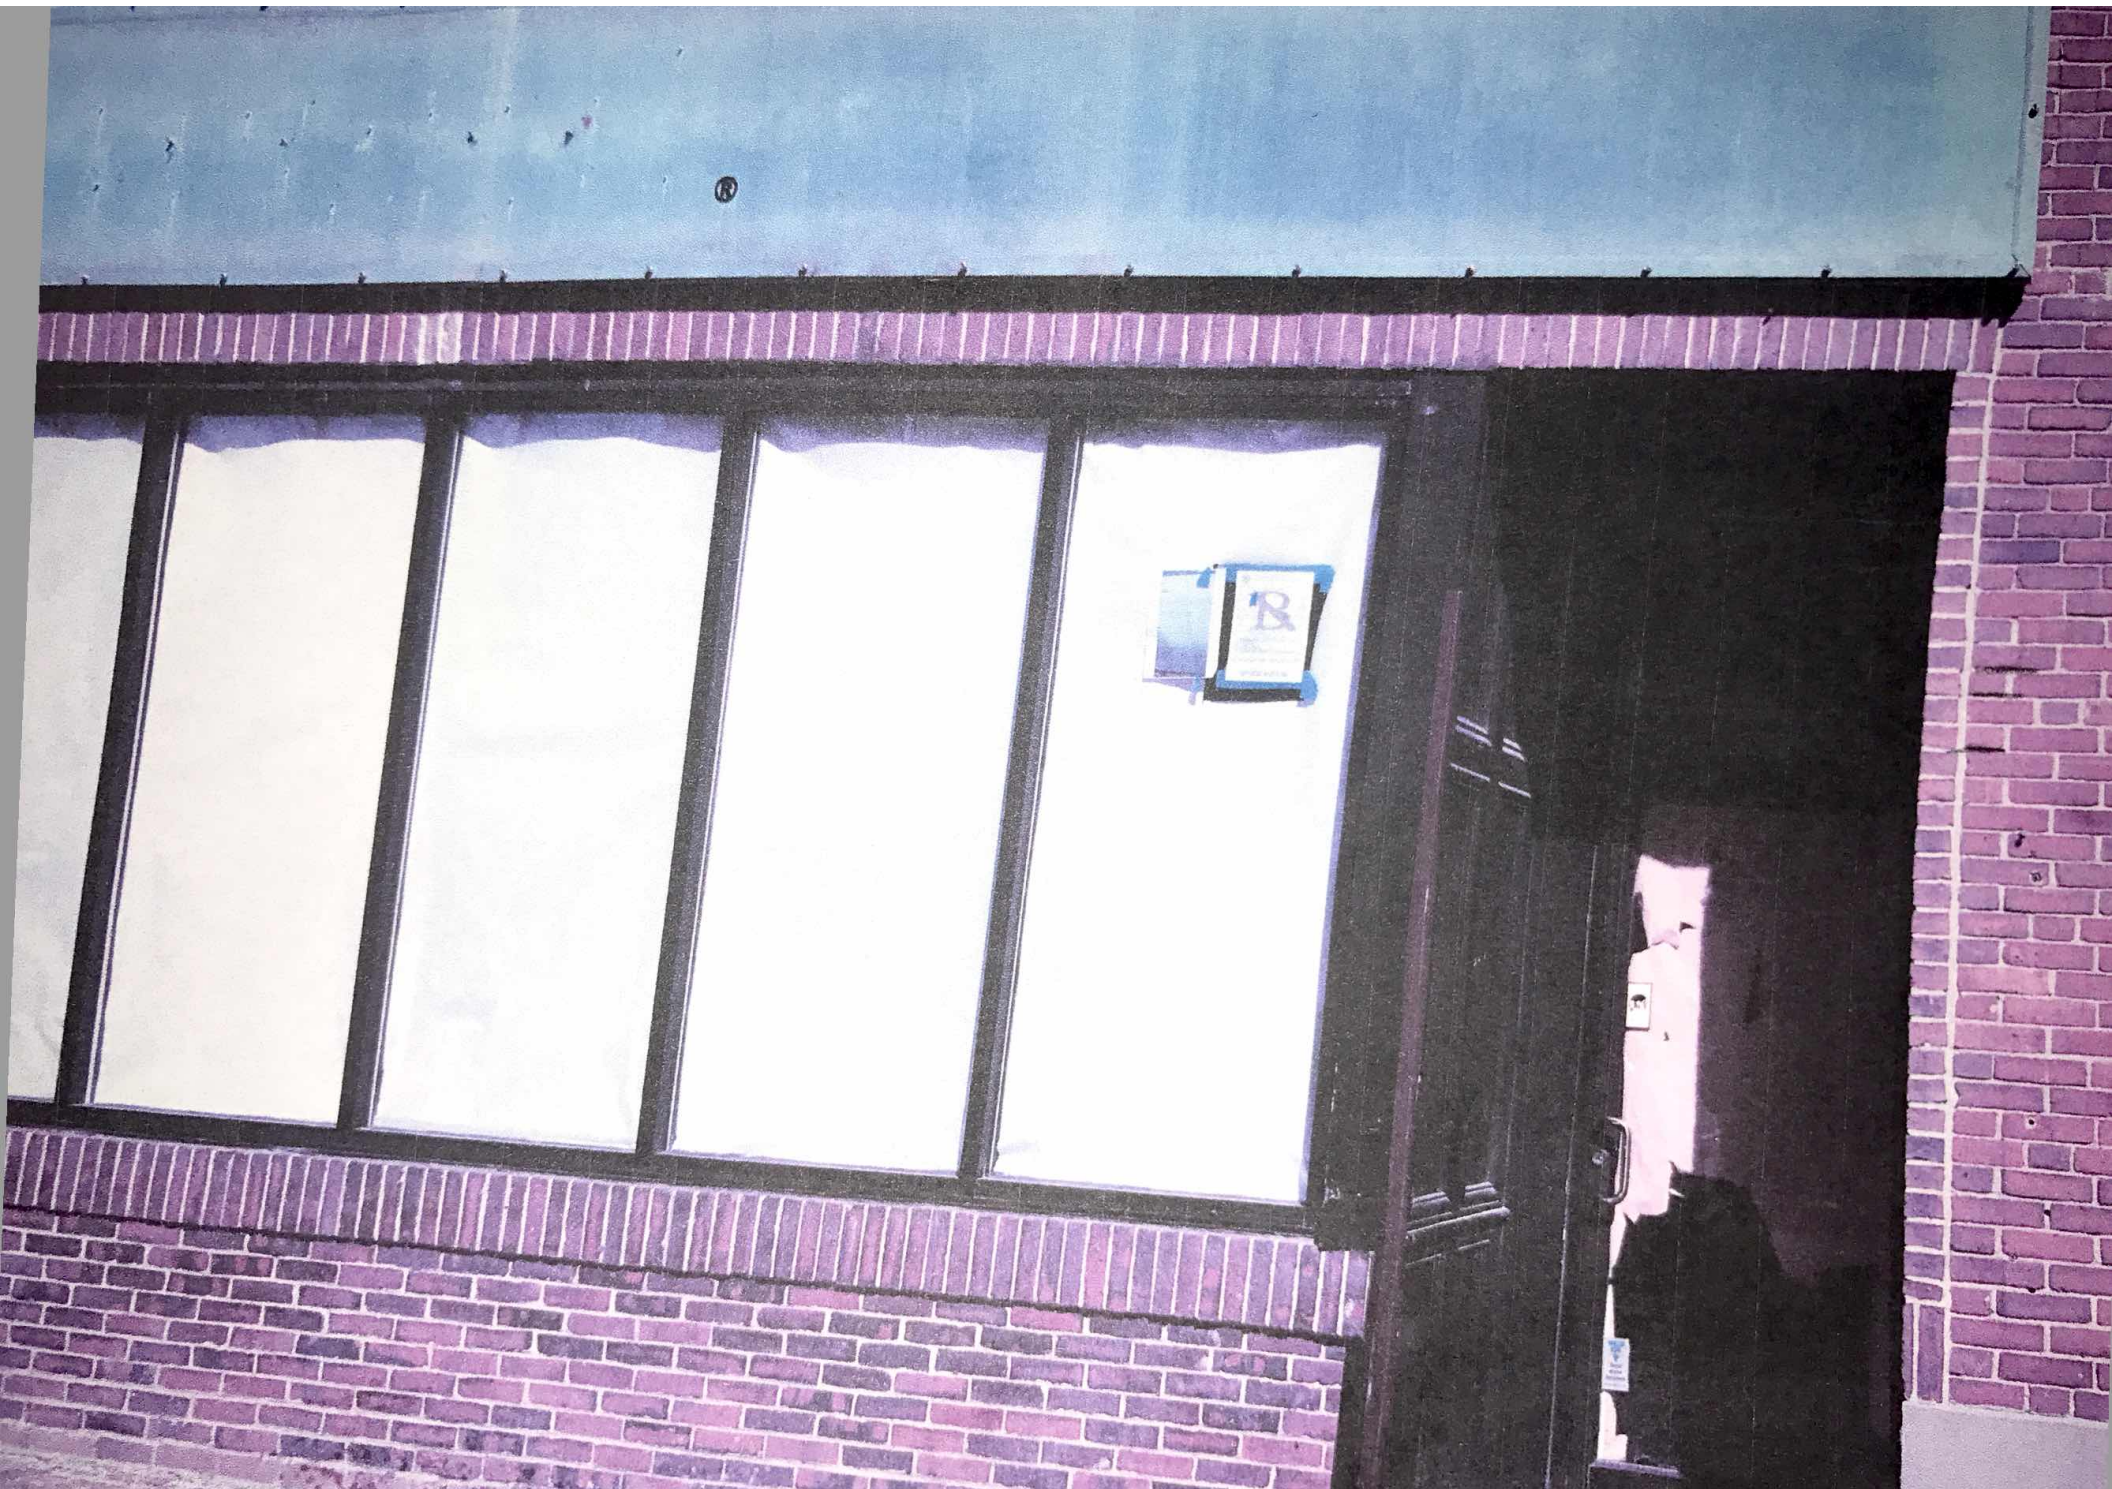





# THE WHITE BULL TAVERN

FRONT DOOR  
#1 UNION ST. BOSTON, MA.

2 MAHOGANY DOORS 93" x 36" EACH BY 2 1/4" THICK  
FROM THE PUBLIC LIBRARY FRONT DOOR IN JAMAICA PLAIN  
REFURBISHED WITH SAFETY GLASS AND RUSH BARS  
FINISHED AREA WITH VINTAGE OAK WOOD PANELING

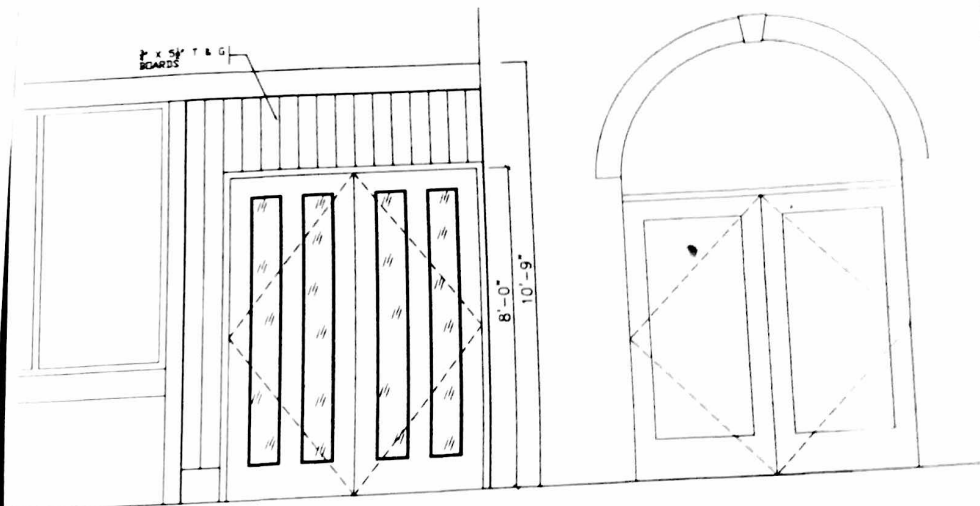

B NEW ENTRY DOOR  
A 1 1/2" = 1'-0"

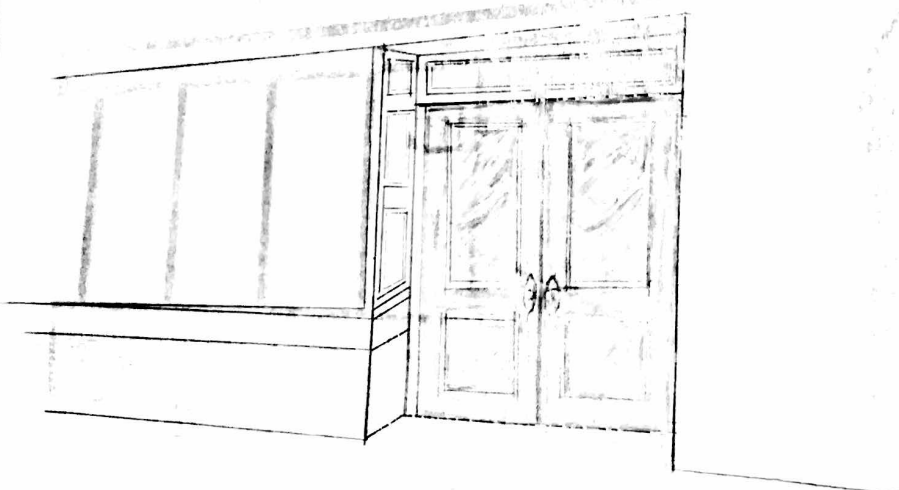

THE WHITE BULL TAVERN FRONT DOOR			
SCALE	APPROVED BY	DRAWN BY: JAVCO	
DATE	REVIS	REVISED	
#1 UNION ST. BOSTON, MA.			DRAWING NUMBER A