



EXTERIOR VIEW 1



EXTERIOR VIEW 2



EXTERIOR VIEW 3



EXTERIOR VIEW 4



EXTERIOR VIEW 5




NEW EXHAUST VENT

EXTERIOR VIEW 6



EXTERIOR VIEW 7

NEW EXHAUST VENT

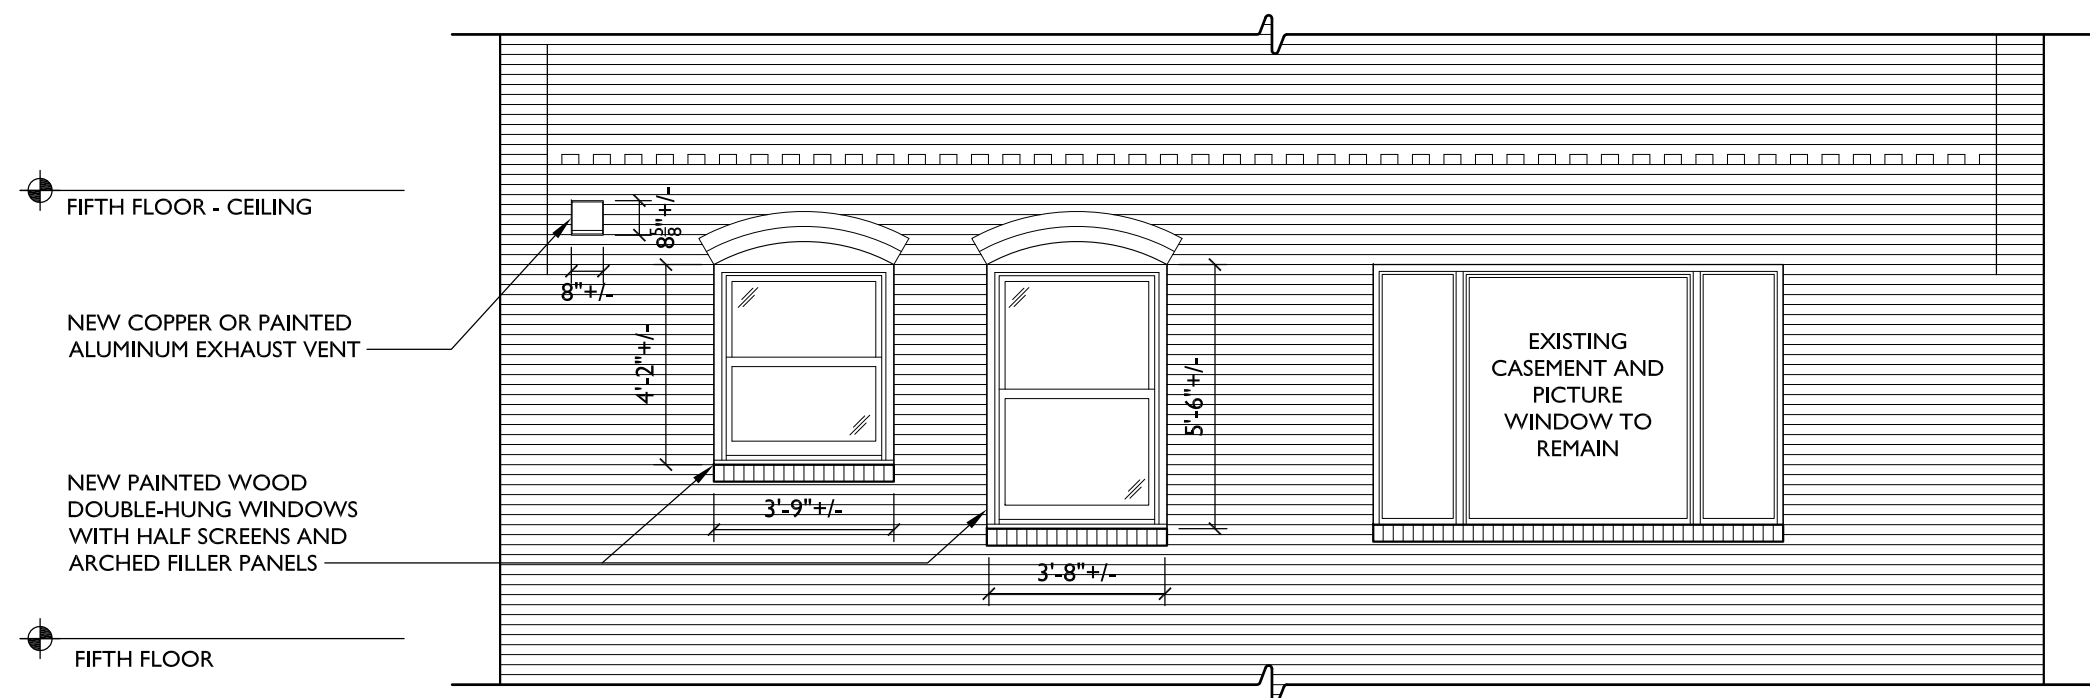

1 EXTERIOR ELEVATION - NORTH
1/4" = 1'-0"


Rev. No.	Date	Description

DATE: MARCH 20, 2017
SCALE: 1/4" = 1'-0"
PROJECT NO.: 1612
FILE NAME:

--	--

SHEET TITLE:
NORTH ELEVATION

SHEET NO:
A4.0

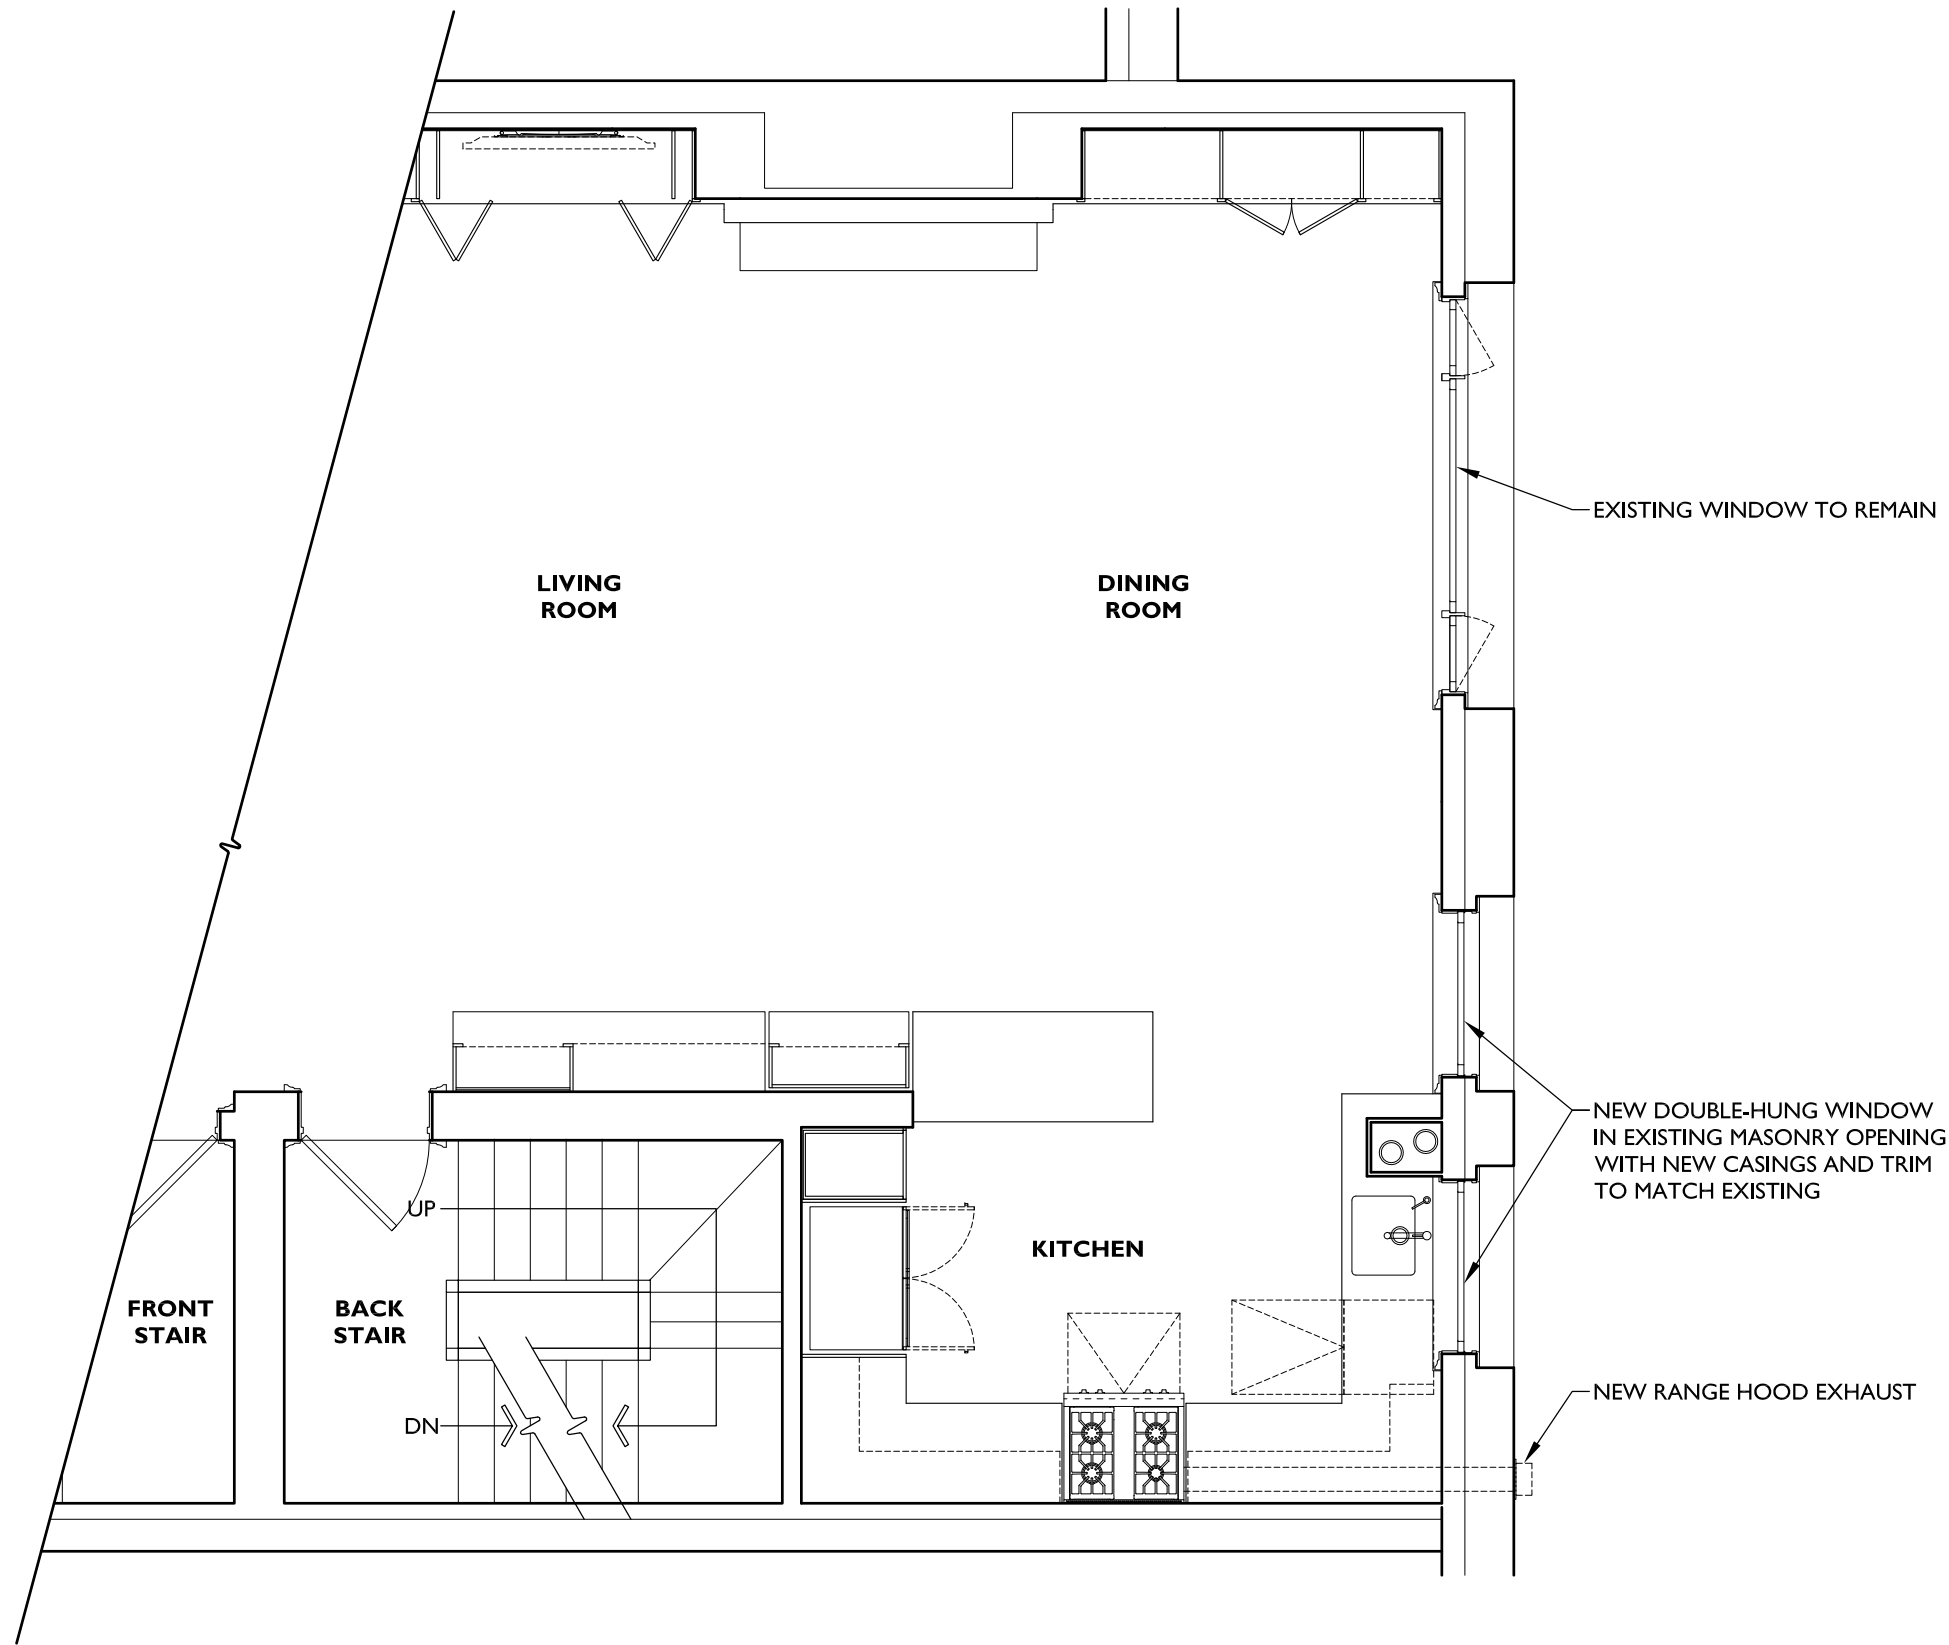

ENNIS RESIDENCE

166 BEACON STREET, UNIT 5
BOSTON, MA 02116

CHAN MOCK ARCHITECTS

192 HAMPSHIRE STREET
CAMBRIDGE MA 02139
T: 617 576-2508 F: 617 547-8699

**PRELIMINARY.
NOT FOR
CONSTRUCTION**


REV. NO.	DATE	DESCRIPTION

DATE: MARCH 20, 2017

SCALE: 1/2" = 1'-0"

PROJECT NO.: 1612

FILE NAME:

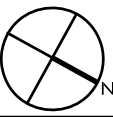


SHEET TITLE:
FLOOR PLAN


SHEET NO.:

A1.5


EXISTING OR NEW SOLID
WOOD MOLDING AND PANEL
TO MATCH EXISTING

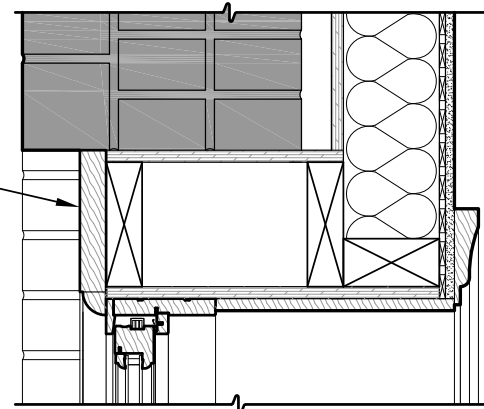

NEW MARVIN HALF SCREEN
WITH CHARCOAL HIGH
TRANSPARENCY MESH

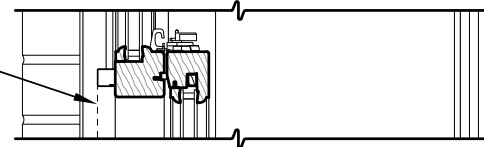

NEW PAINTED MAHOGANY
MARVIN WOOD ULTIMATE
DOUBLE HUNG WINDOW

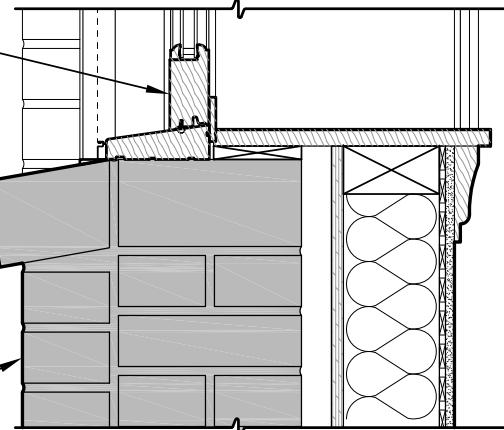


EXISTING EXTERIOR BRICK
WALL TO REMAIN

① WINDOW SECTION
1 1/2" = 1'-0"

MARVIN WOOD ULTIMATE DOUBLE HUNG WINDOWS

- MAHOGANY
- PAINT TO MATCH EXISTING
- RE-USE EXISTING WOOD MOLDING IF POSSIBLE, OR RECONSTRUCT TO MATCH EXISTING
- HALF SCREENS WITH CHARCOAL HIGH TRANSPARENCY MESH

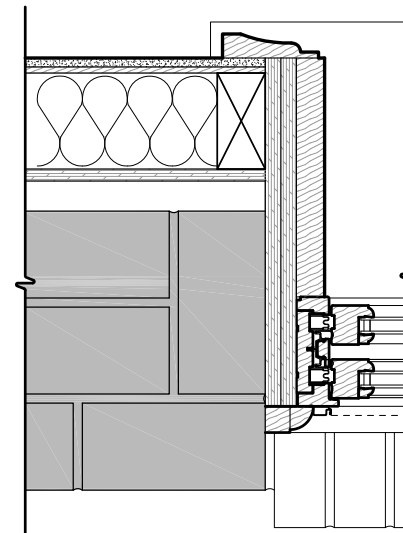

② WINDOW JAMB
1 1/2" = 1'-0"

Rev. No.	Date	Description

DATE: MARCH 20, 2017
SCALE: 1 1/2" = 1'-0"
PROJECT NO.: 1612
FILE NAME:

SHEET TITLE:
WINDOW DETAILS

SHEET NO.:
A6.3



KITCHEN WINDOW INTERIOR I



KITCHEN WINDOW INTERIOR 2



BACK STAIR 1



BACK STAIR 2



FRONT STAIR 1



FRONT STAIR 2