

205-207 Newbury Street






205 Newbury Street
Boston, MA 02116

© Silverman Trykowski Associates, Inc. expressly reserves its common law copyright and other property rights in these plans. These plans are not to be reproduced, changed or copied in any form or manner whatsoever nor are they to be assigned to any third party without first obtaining the expressed written permission and consent of Silverman Trykowski Associates, Inc.



125 BROAD STREET
7th Floor
Boston, MA 02110
t: 617.426.1501
f: 617.426.5491
www.sta-design.com

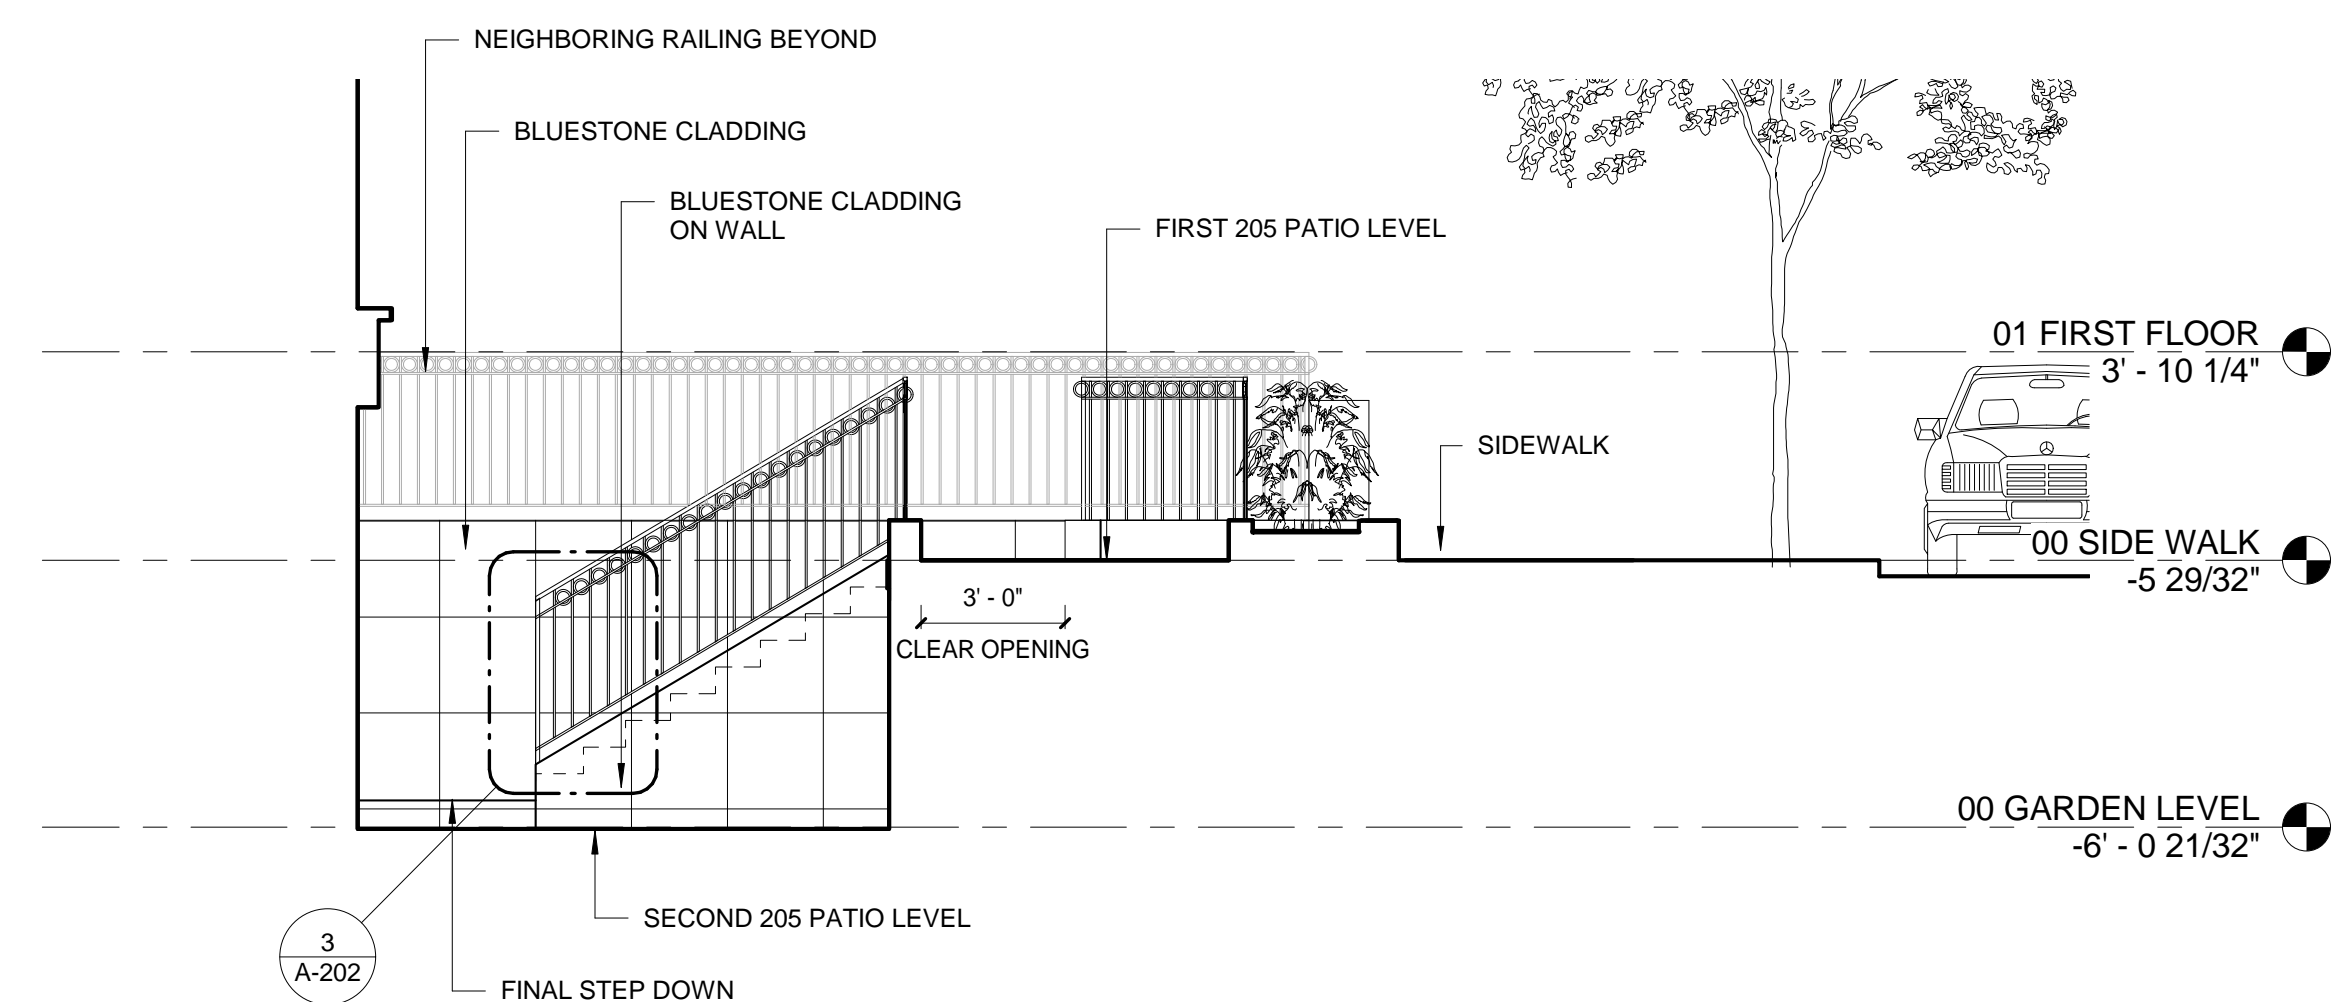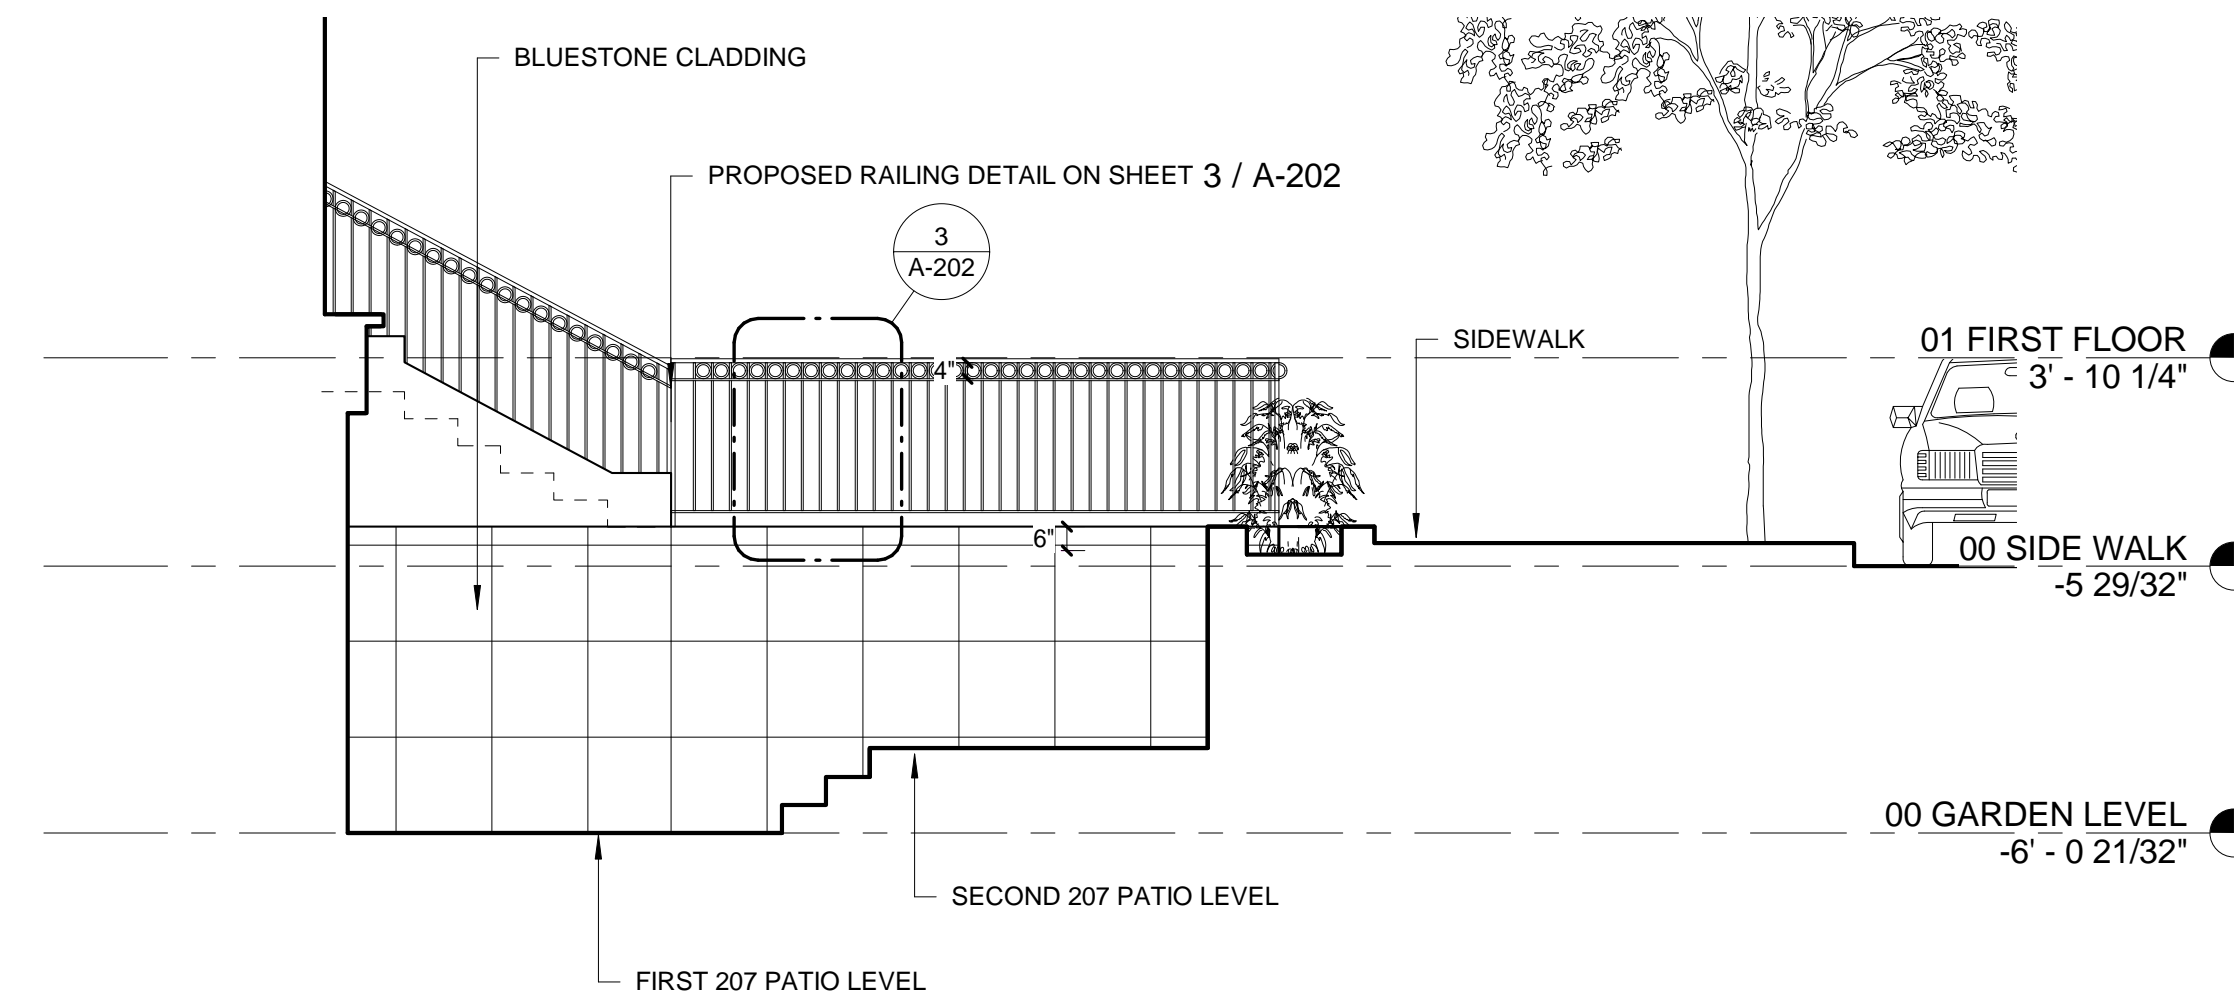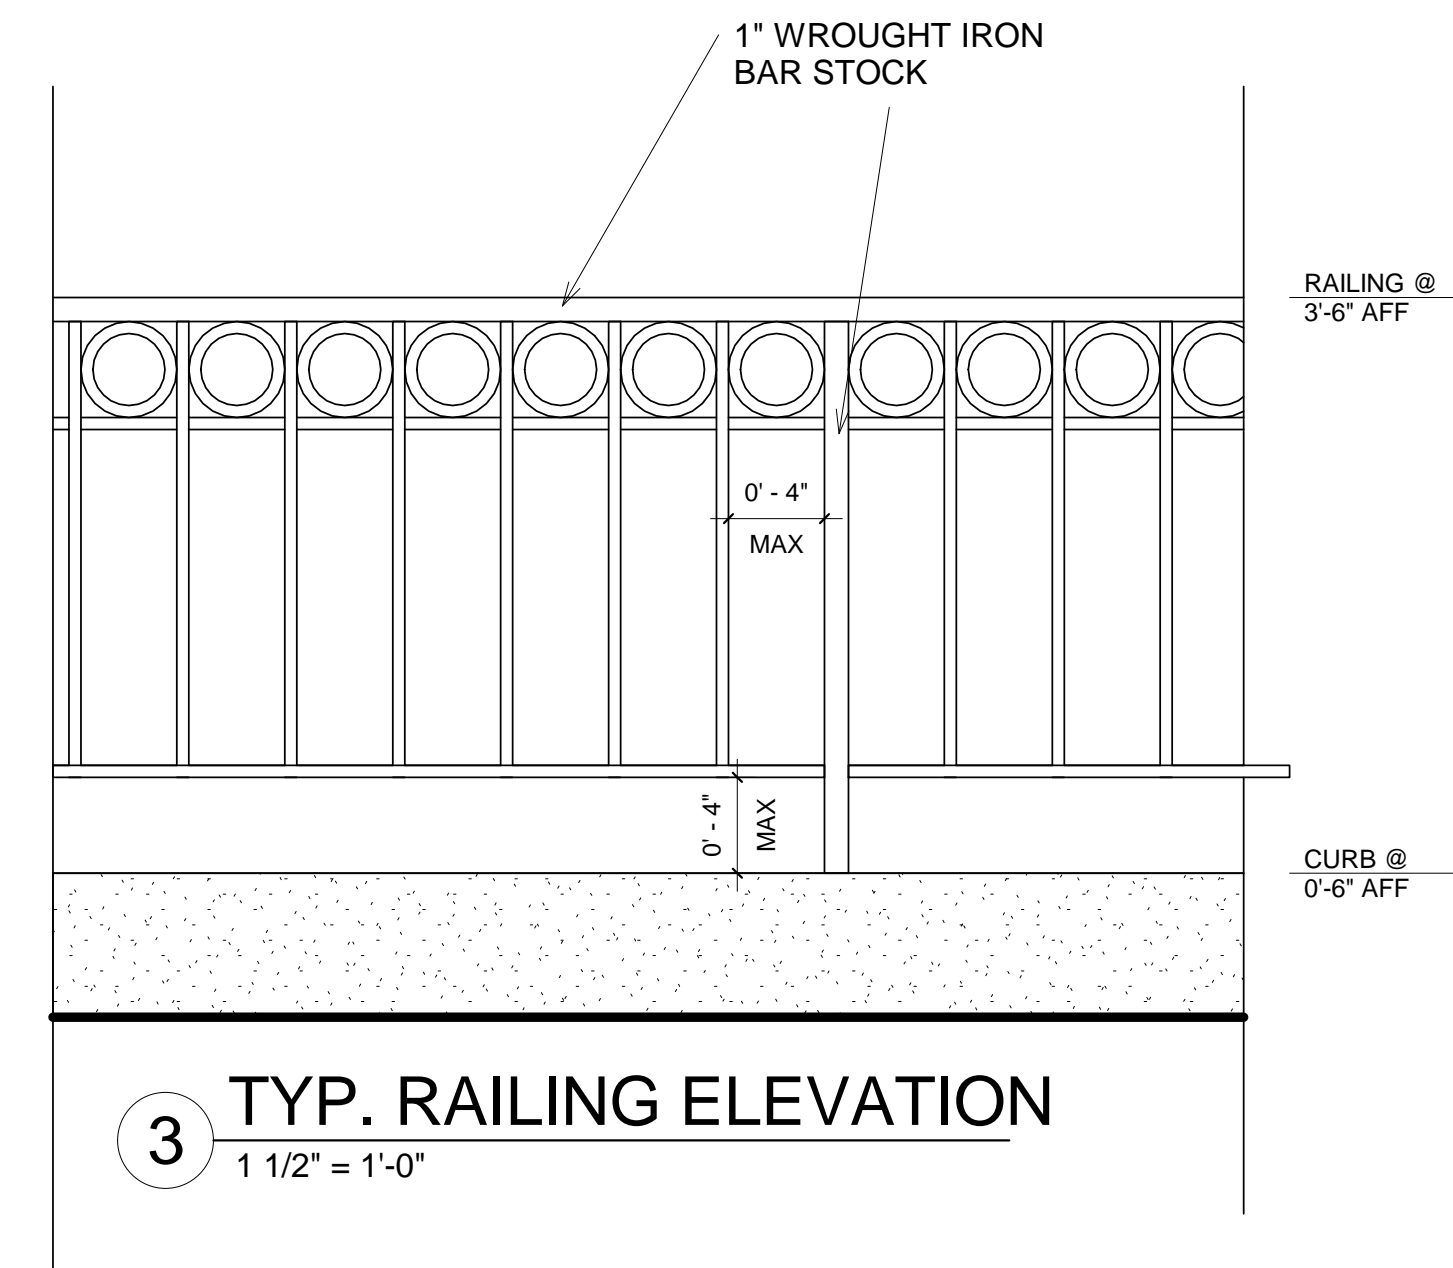

No.	Description	Date

Scale: As indicated
Project Number: 2017.52
Date: 05/30/17
Drawn by: JWC
Checked by: TT

A-202 SECTIONS AND RAILING DETAIL

