

275 NEWBURY STREET



2 August, 2017

Centremark, LLC

Margolis + Fishman Inc
Architects and Planner



- COOPER FLASHING
- PAINTED WOOD WINDOWS AND TRIM
- COOPER CLADDING
- EXISTING BRICK
- PAINTED BRICK

EXISTING



PROPOSED


275 NEWBURY STREET
Boston, MA

Centremark LLC
425 Boylston Street
Boston, MA 02116


NORTH ELEVATIONS

2 August, 2017


MONTIC
Margolis + Fishman
Architects and Planners
675 Massachusetts Avenue
Cambridge, Massachusetts
02139
Tel: 617.492.0200
Fax: 617.547.2301

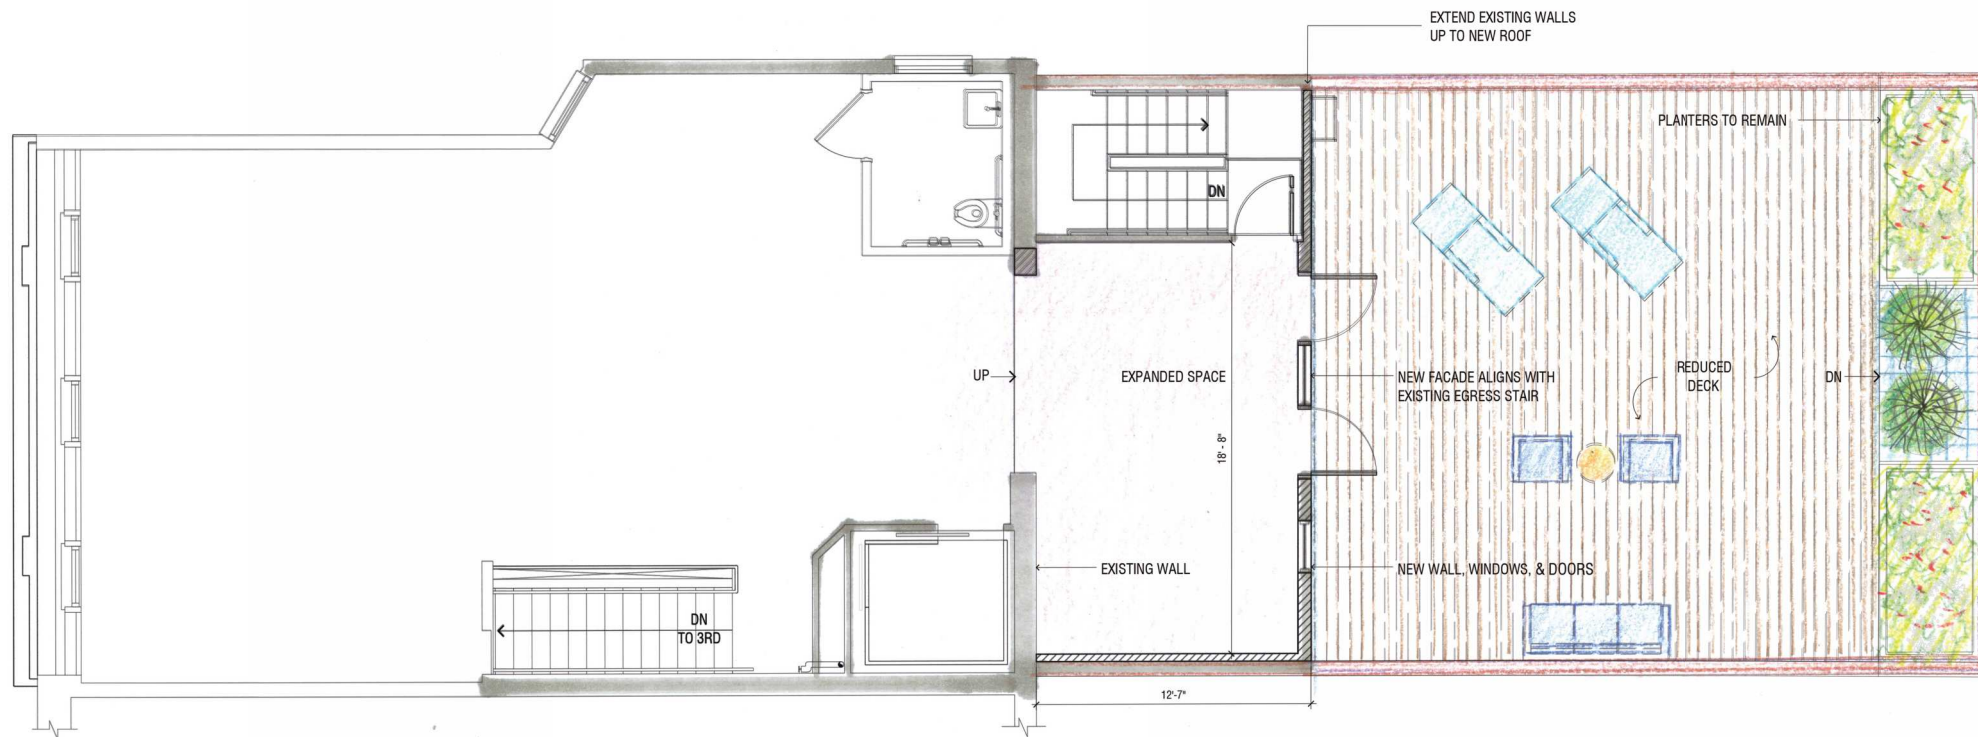


PROPOSED PLAN

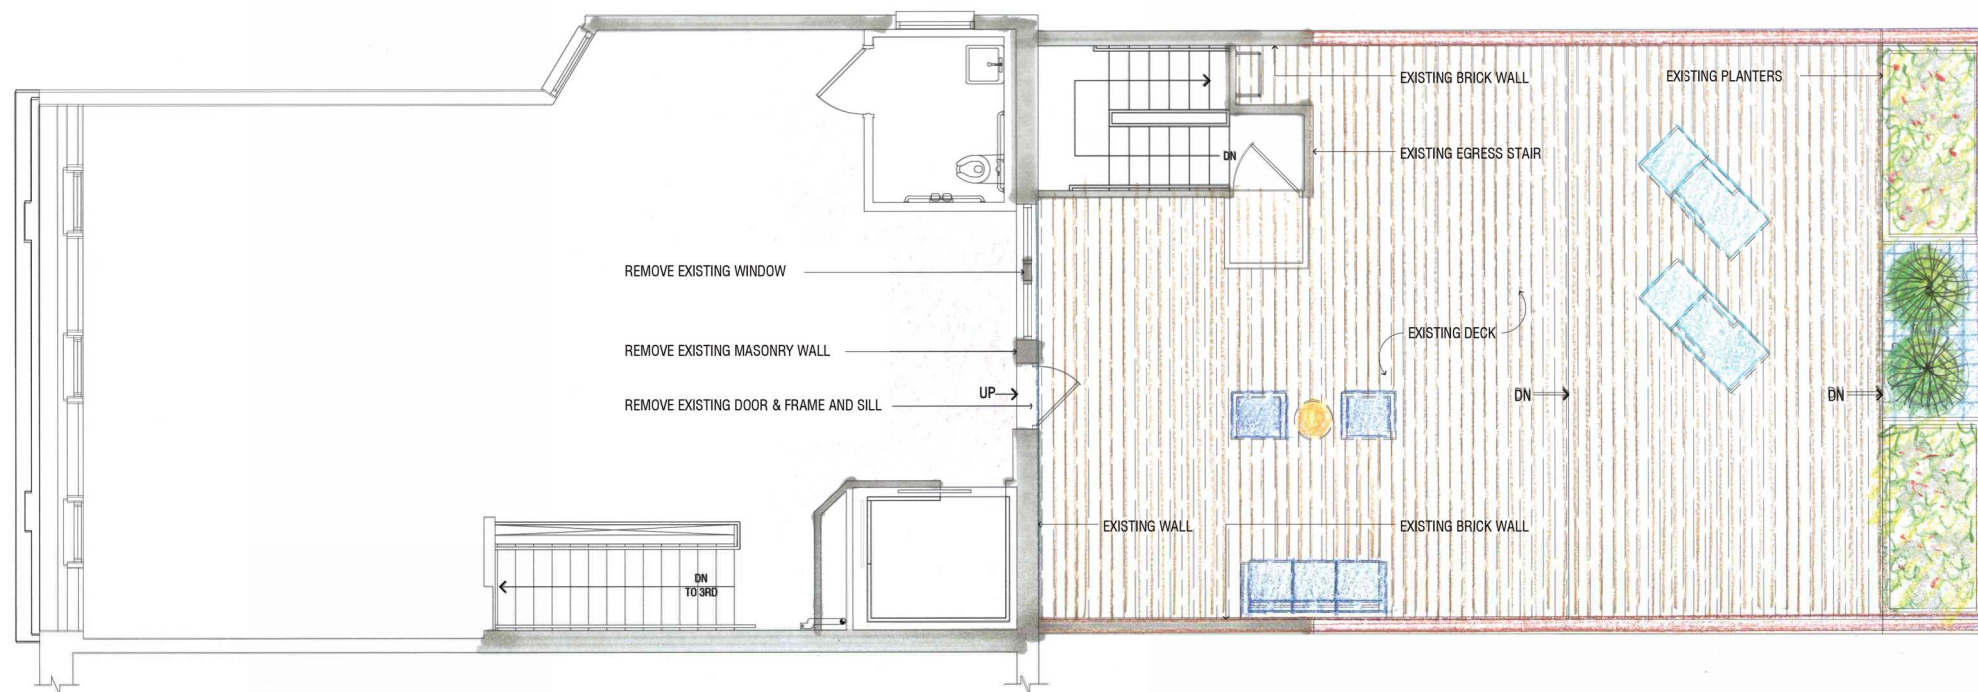


EXISTING PLAN

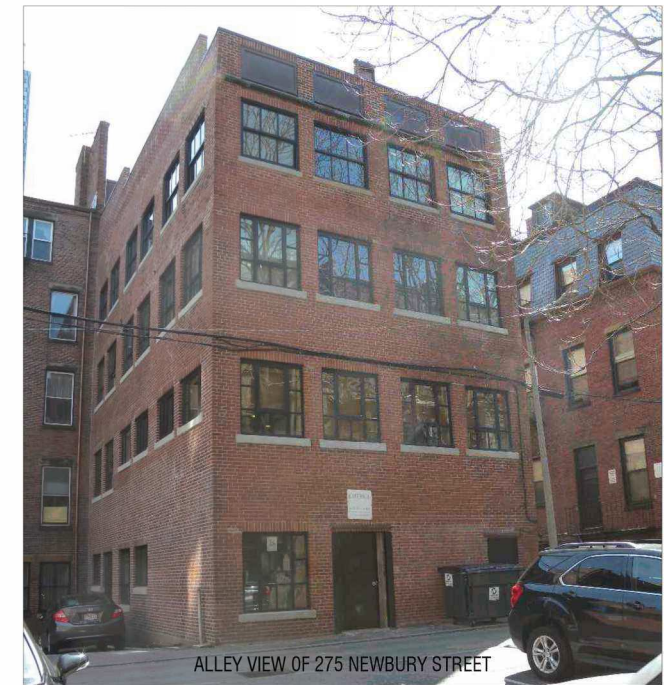

ALLEY VIEW OF 275 NEWBURY STREET

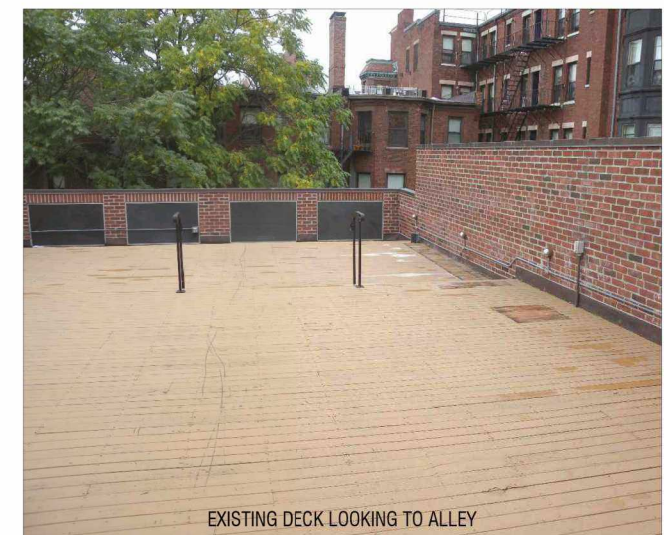

EXISTING DECK LOOKING TO ALLEY

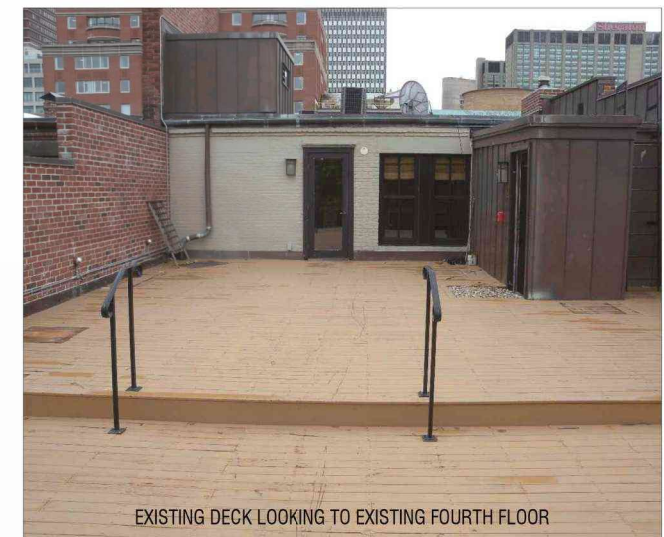

EXISTING DECK LOOKING TO EXISTING FOURTH FLOOR


275 NEWBURY STREET
Boston, MA

Centremark LLC
425 Boylston Street
Boston, MA 02116

FOURTH FLOOR PLANS

2 August, 2017

ARCHITECT
Margolis + Fishman
Architects and Planners
675 Massachusetts Avenue
Cambridge, Massachusetts
02139
Tel: 617.492.0200
Fax: 617.547.2501

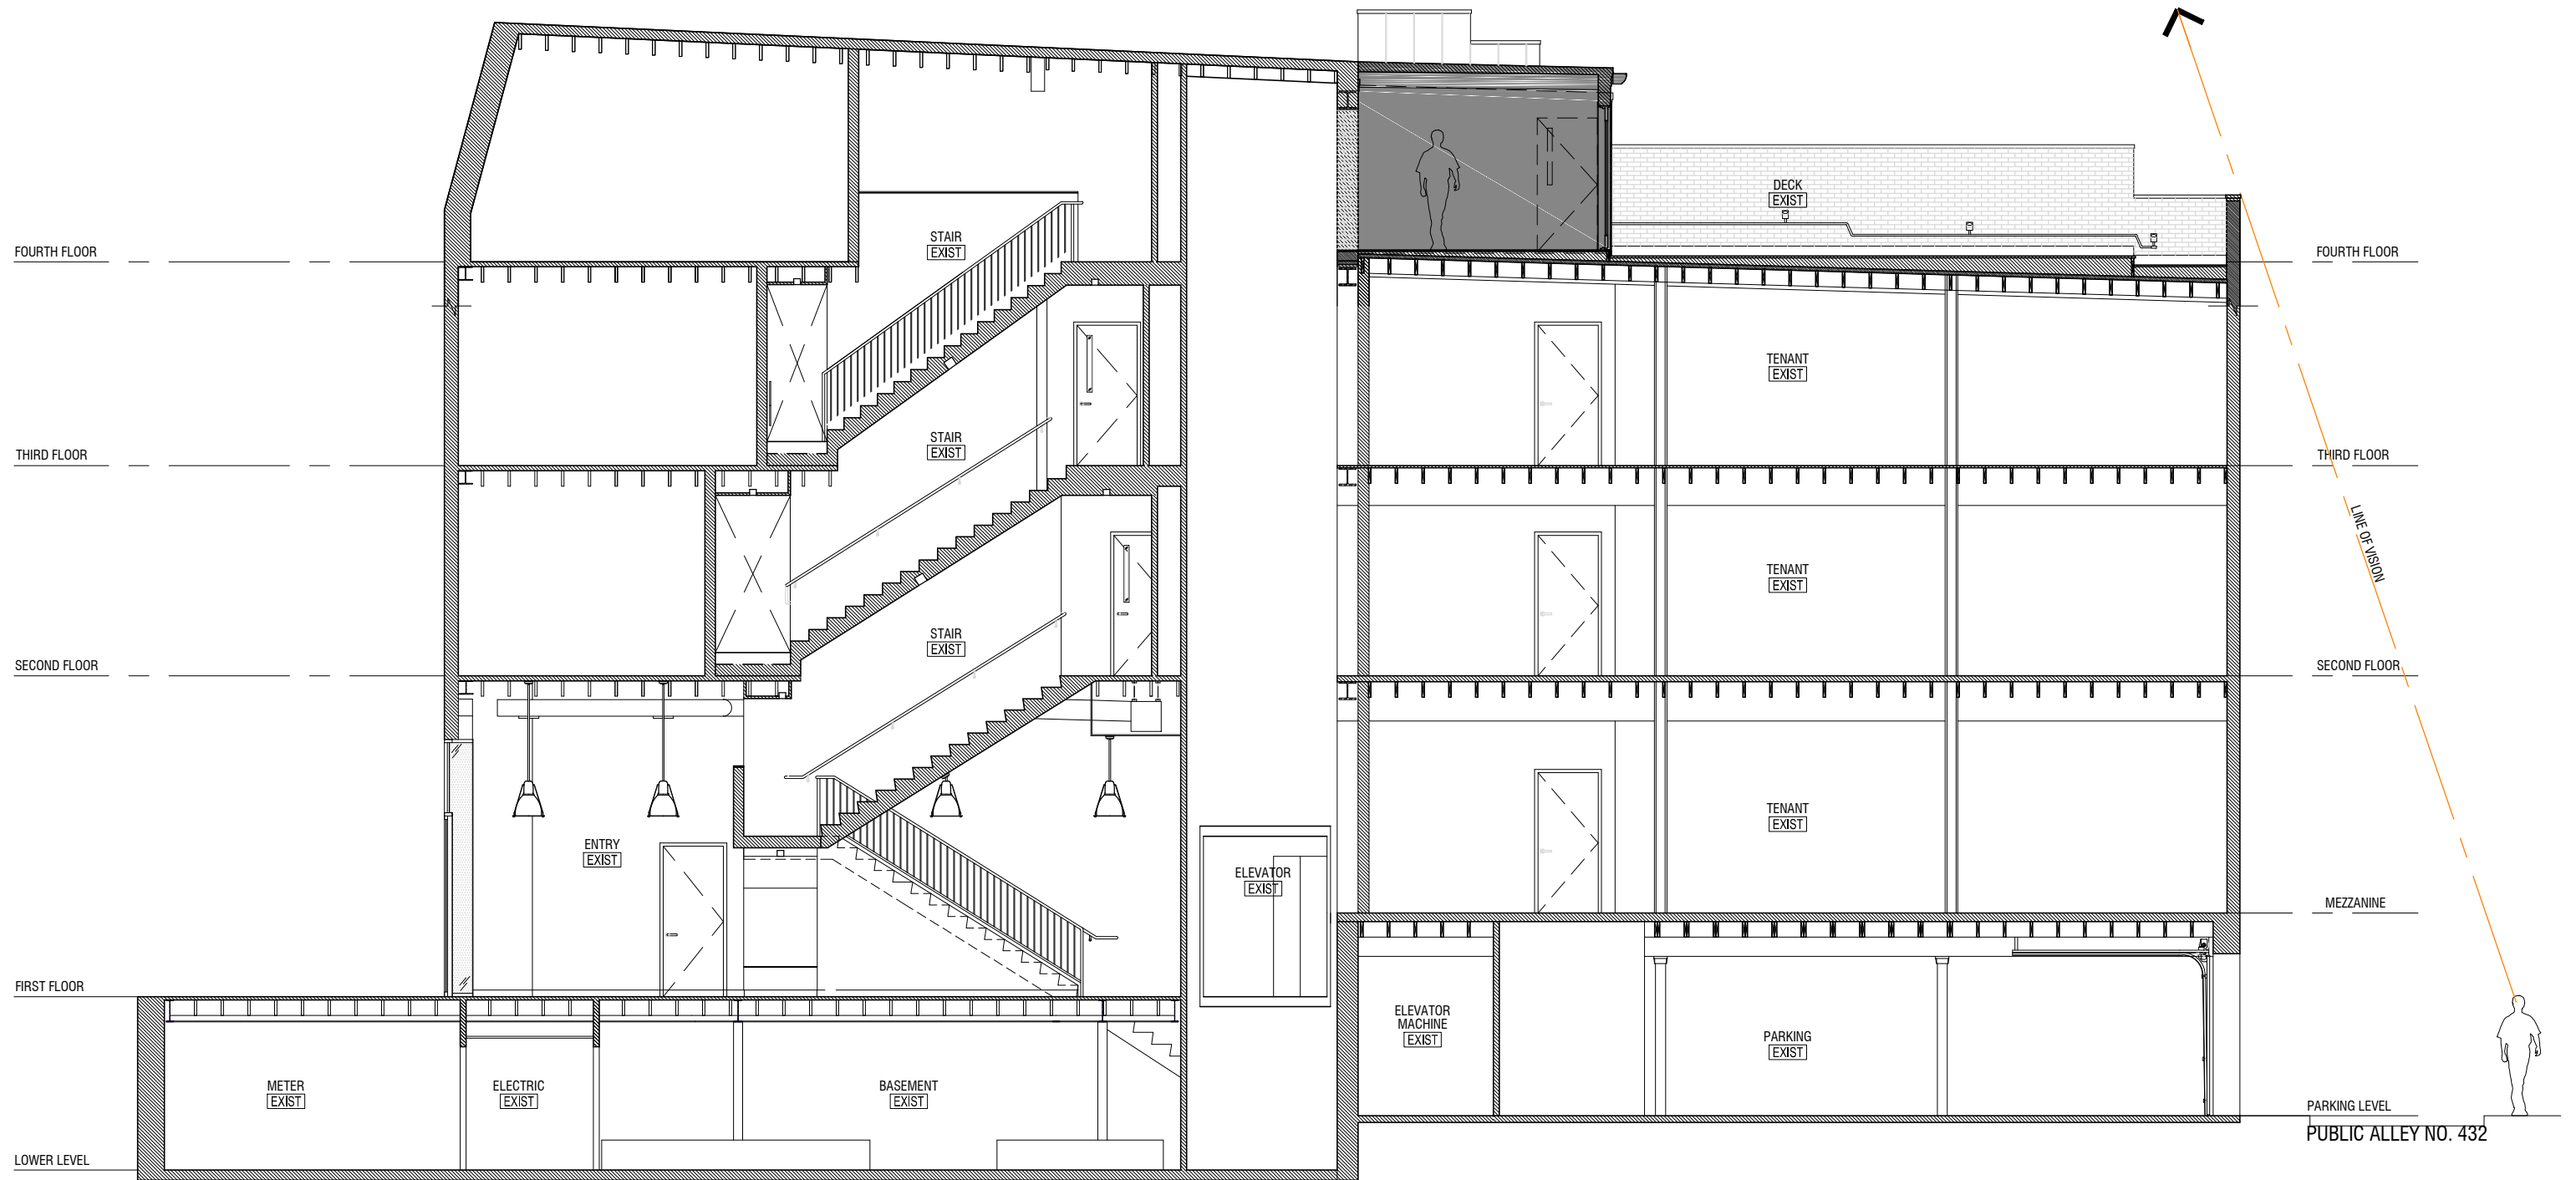

275 NEWBURY STREET
Boston, MA

Centremark LLC
425 Boylston Street
Boston, MA 02116

PROPOSED SECTION

2 August, 2017

ARCHITECT
Margolis + Fishman
Architects and Planners
675 Massachusetts Avenue
Cambridge, Massachusetts
02139
Tel: 617.492.0200
Fax: 617.547.2501