
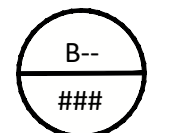
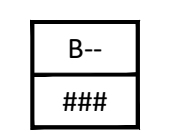
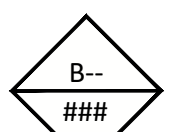
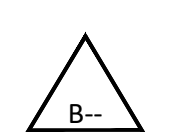
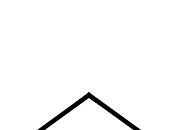



TOWN/COUNTY:  
 BOSTON, MA  
 SUFFOLK COUNTY


- LEGEND:
- STREETLIGHT TYPE (QUANTITY)**
-  SINGLE ACORN (5)
  -  DOUBLE ACORN (4)
  -  CONCRETE SHOEBOX(0)
  -  PENDANT (0)
  -  STREET LIGHT (0)

- NODE LOCATION (QUANTITY)**
- BDT: FINANCIAL DISTRICT (8)
  - BNE: NORTH END (0)
  - BBH: BEACON HILL (BBH) (0)
  - BBX: BACK BAY EXPANSION (1)
  - BCT: CHINATOWN (0)

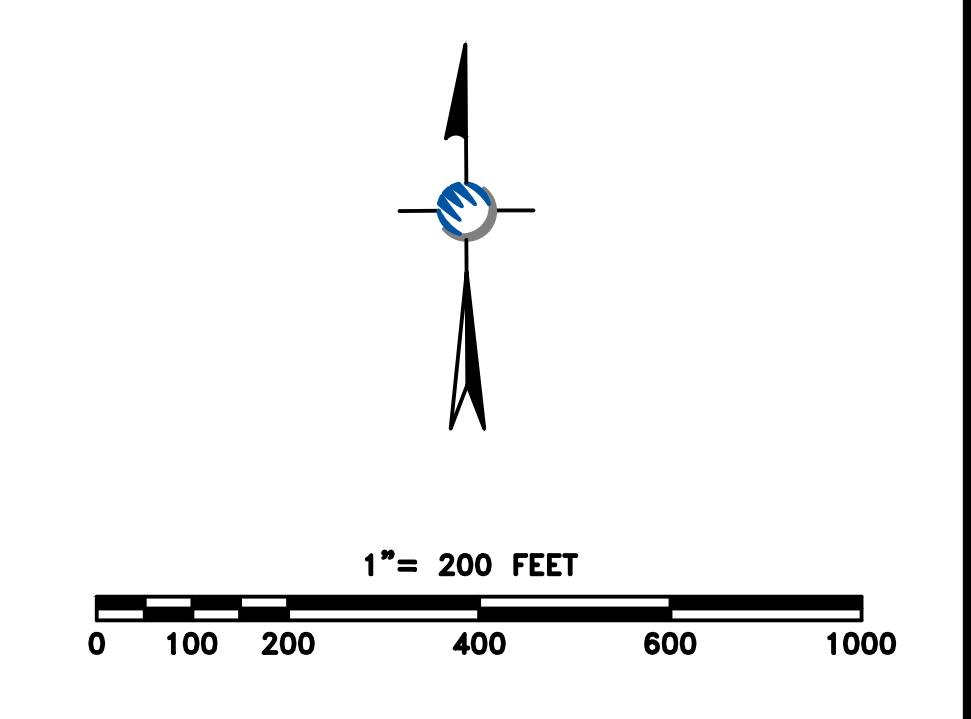

NOTES:  
 LANDMARKS

PREPARED FOR:  


PREPARED BY:  
  
 Innovative Thinking. Engineered Solutions.  
 21 OXFORD RD  
 MANSFIELD, MA 02048  
 www.uc seng.com 1-508-337-7600

EXTENET NODE SITES  
 BOSTON, MA  
 OVERVIEW

REVISIONS		
REV	DESCRIPTION	DATE

DRAFTER: SHB  
 ENGINEER: UCS  
 SCALE: 1" = 200'  
 DRAWING NAME: NEIGHBORHOOD OUTREACH - OV MAP - BOSTON MA.DWG  
 ISSUE DATE: 09/26/17 SHEET: 1 OF 1



EXISTING PHOTOGRAPHIC VIEW



PROPOSED PHOTOGRAPHIC SIMULATION

NOTES:

PREPARED FOR:



PREPARED BY:

**UC SYNERGETIC**  
*Innovative Thinking. Engineered Solutions.*  
 21 OXFORD RD  
 MANSFIELD, MA 02048  
 www.ucsend.com 1-508-337-7600

REVISIONS		
REV	DESCRIPTION	DATE

DRAWING TITLE:  
**PHOTO SIMULATION**

DRAFTER: MI	DRAWING NO.
SCALE: NTS	<b>1</b>
ISSUE DATE: 12/27/17	
INDEX NAME: NODE BDT-047	



EXISTING PHOTOGRAPHIC VIEW



PROPOSED PHOTOGRAPHIC SIMULATION

NOTES:

PREPARED FOR:



PREPARED BY:



REVISIONS		
REV	DESCRIPTION	DATE

DRAWING TITLE:  
**PHOTO SIMULATION**

DRAFTER: MI	DRAWING NO.
SCALE: NTS	<b>1</b>
ISSUE DATE: 12/27/17	
INDEX NAME: NODE BDT-024	



EXISTING PHOTOGRAPHIC VIEW



PROPOSED PHOTOGRAPHIC SIMULATION

NOTES:

PREPARED FOR:



PREPARED BY:



REVISIONS

REV	DESCRIPTION	DATE

DRAWING TITLE:

**PHOTO SIMULATION**

DRAFTER: MI	DRAWING NO.
SCALE: NTS	<b>1</b>
ISSUE DATE: 12/27/17	
INDEX NAME: NODE BDT-050	



EXISTING PHOTOGRAPHIC VIEW



PROPOSED PHOTOGRAPHIC SIMULATION

NOTES:

PREPARED FOR:



PREPARED BY:



REVISIONS

REV	DESCRIPTION	DATE

DRAWING TITLE:

**PHOTO SIMULATION**

DRAFTER: MI	DRAWING NO.
SCALE: NTS	<b>1</b>
ISSUE DATE: 12/27/17	
INDEX NAME: NODE BDT-040	



EXISTING PHOTOGRAPHIC VIEW




PROPOSED PHOTOGRAPHIC SIMULATION

NOTES:

PREPARED FOR:



PREPARED BY:

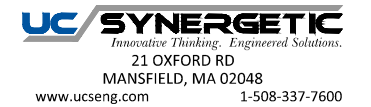

REVISIONS		
REV	DESCRIPTION	DATE

DRAWING TITLE:  
**PHOTO SIMULATION**

DRAFTER: MI	DRAWING NO.
SCALE: NTS	<b>1</b>
ISSUE DATE: 12/27/17	
INDEX NAME: NODE BDT-060	



EXISTING PHOTOGRAPHIC VIEW



PROPOSED PHOTOGRAPHIC SIMULATION

NOTES:

PREPARED FOR:



PREPARED BY:



REVISIONS		
REV	DESCRIPTION	DATE

DRAWING TITLE:  
**PHOTO SIMULATION**

DRAFTER: MI	DRAWING NO.
SCALE: NTS	<b>1</b>
ISSUE DATE: 12/27/17	
INDEX NAME: NODE BDT-021	



EXISTING PHOTOGRAPHIC VIEW



PROPOSED PHOTOGRAPHIC SIMULATION

NOTES:

PREPARED FOR:



PREPARED BY:

**UC SYNERGETIC**  
*Innovative Thinking. Engineered Solutions.*  
 21 OXFORD RD  
 MANSFIELD, MA 02048  
 www.ucseeng.com 1-508-337-7600

REVISIONS		
REV	DESCRIPTION	DATE


DRAWING TITLE:  
**PHOTO SIMULATION**

DRAFTER: MI	DRAWING NO.
SCALE: NTS	<b>1</b>
ISSUE DATE: 12/27/17	
INDEX NAME: NODE BDT-061	





EXISTING PHOTOGRAPHIC VIEW

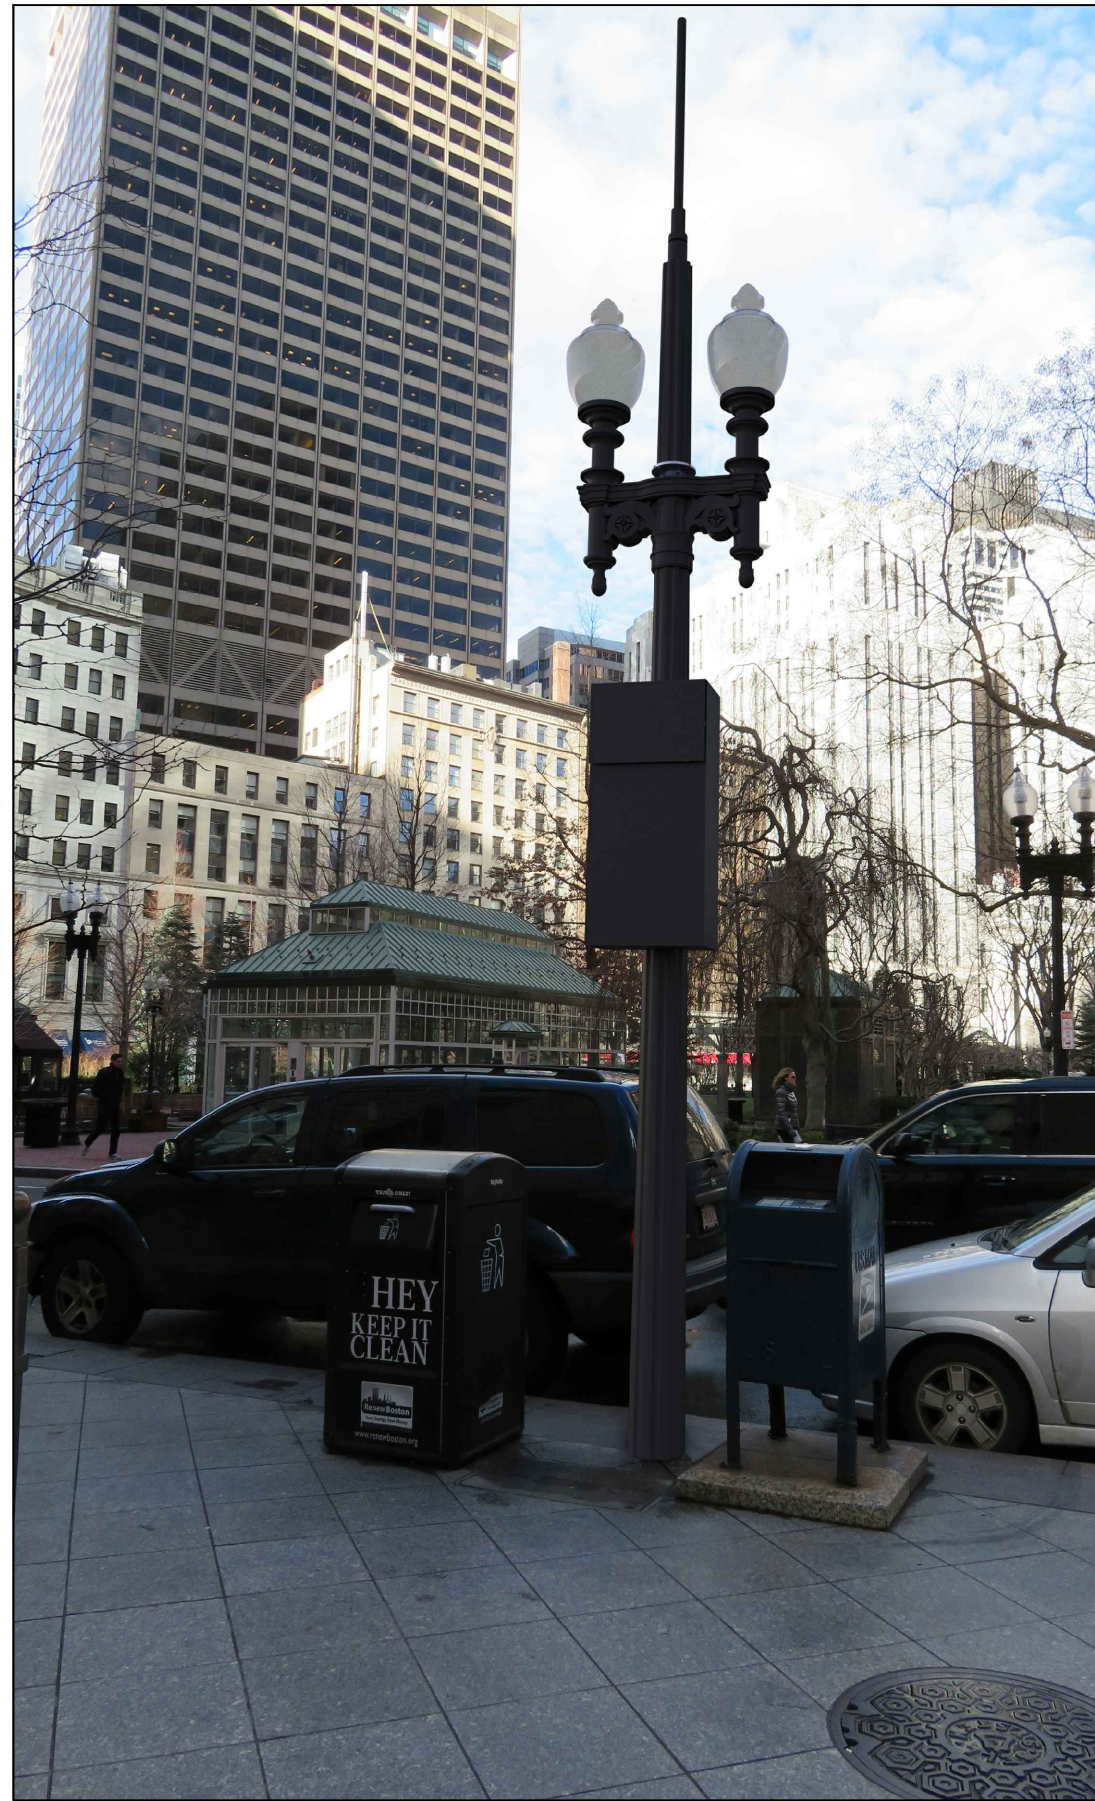

PROPOSED PHOTOGRAPHIC SIMULATION

NOTES:

PREPARED FOR:



PREPARED BY:

**UC SYNERGETIC**  
*Innovative Thinking. Engineered Solutions.*  
 21 OXFORD RD  
 MANSFIELD, MA 02048  
 www.ucseeng.com 1-508-337-7600

REVISIONS		
REV	DESCRIPTION	DATE

DRAWING TITLE:  
**PHOTO SIMULATION**

DRAFTER: MI	DRAWING NO.
SCALE: NTS	<b>1</b>
ISSUE DATE: 12/27/17	
INDEX NAME: NODE BDT-052	