

**CHOWDHURY RESIDENCE**  
 33 Dwight St., Boston, MA, 02118



michael kim | associates  
 1 Holden Street #3, Brookline, MA 02445 T 617.739.6925  
 mkim@mkimarchitecture.com www.mkimarchitecture.com


NO.	DATE	DESCRIPTION
1	2/19/2018	PERMIT SET

REVISIONS

Date Issued February 19, 2018  
 Drawing Scale AS NOTED

Existing Roof Plan

**A3.0**

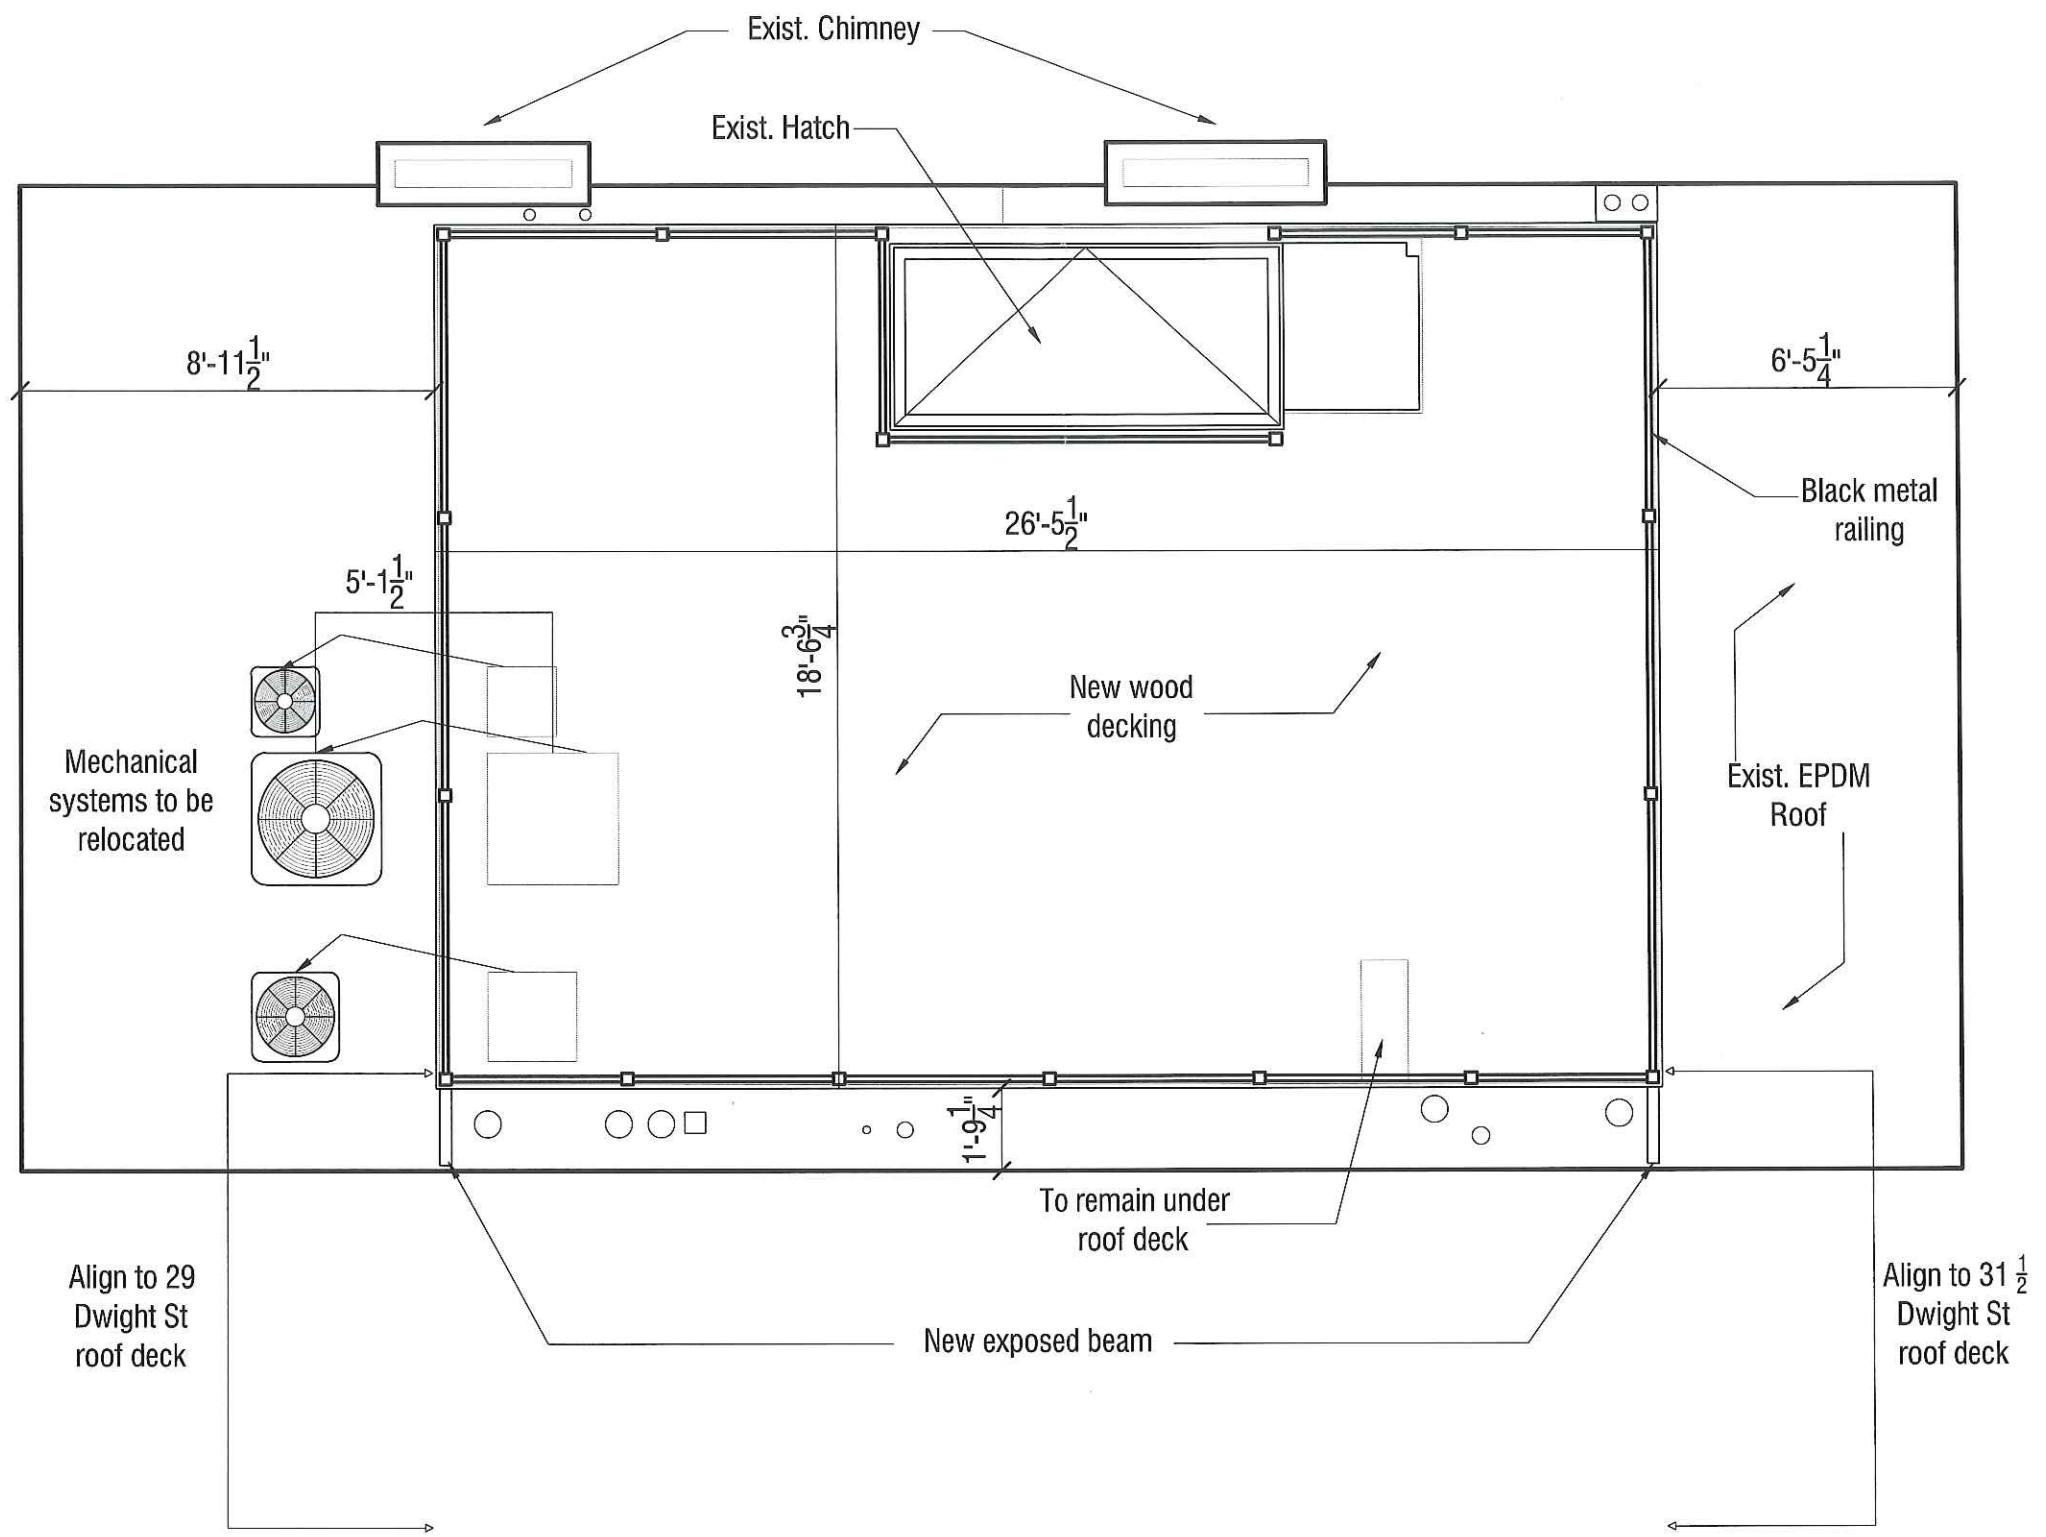

**CHOWDHURY RESIDENCE**

33 Dwight St., Boston, MA, 02118



michael kim | associates

1 Holden Street #3, Brookline, MA 02445 T 617.739.6925  
 mkin@mkimarchitecture.com www.mkimarchitecture.com

1 2/19/2018 PERMIT SET


REVISIONS

Date Issued February 19, 2018

Drawing Scale AS NOTED

**Proposed Roof Plan**

**A3.1**

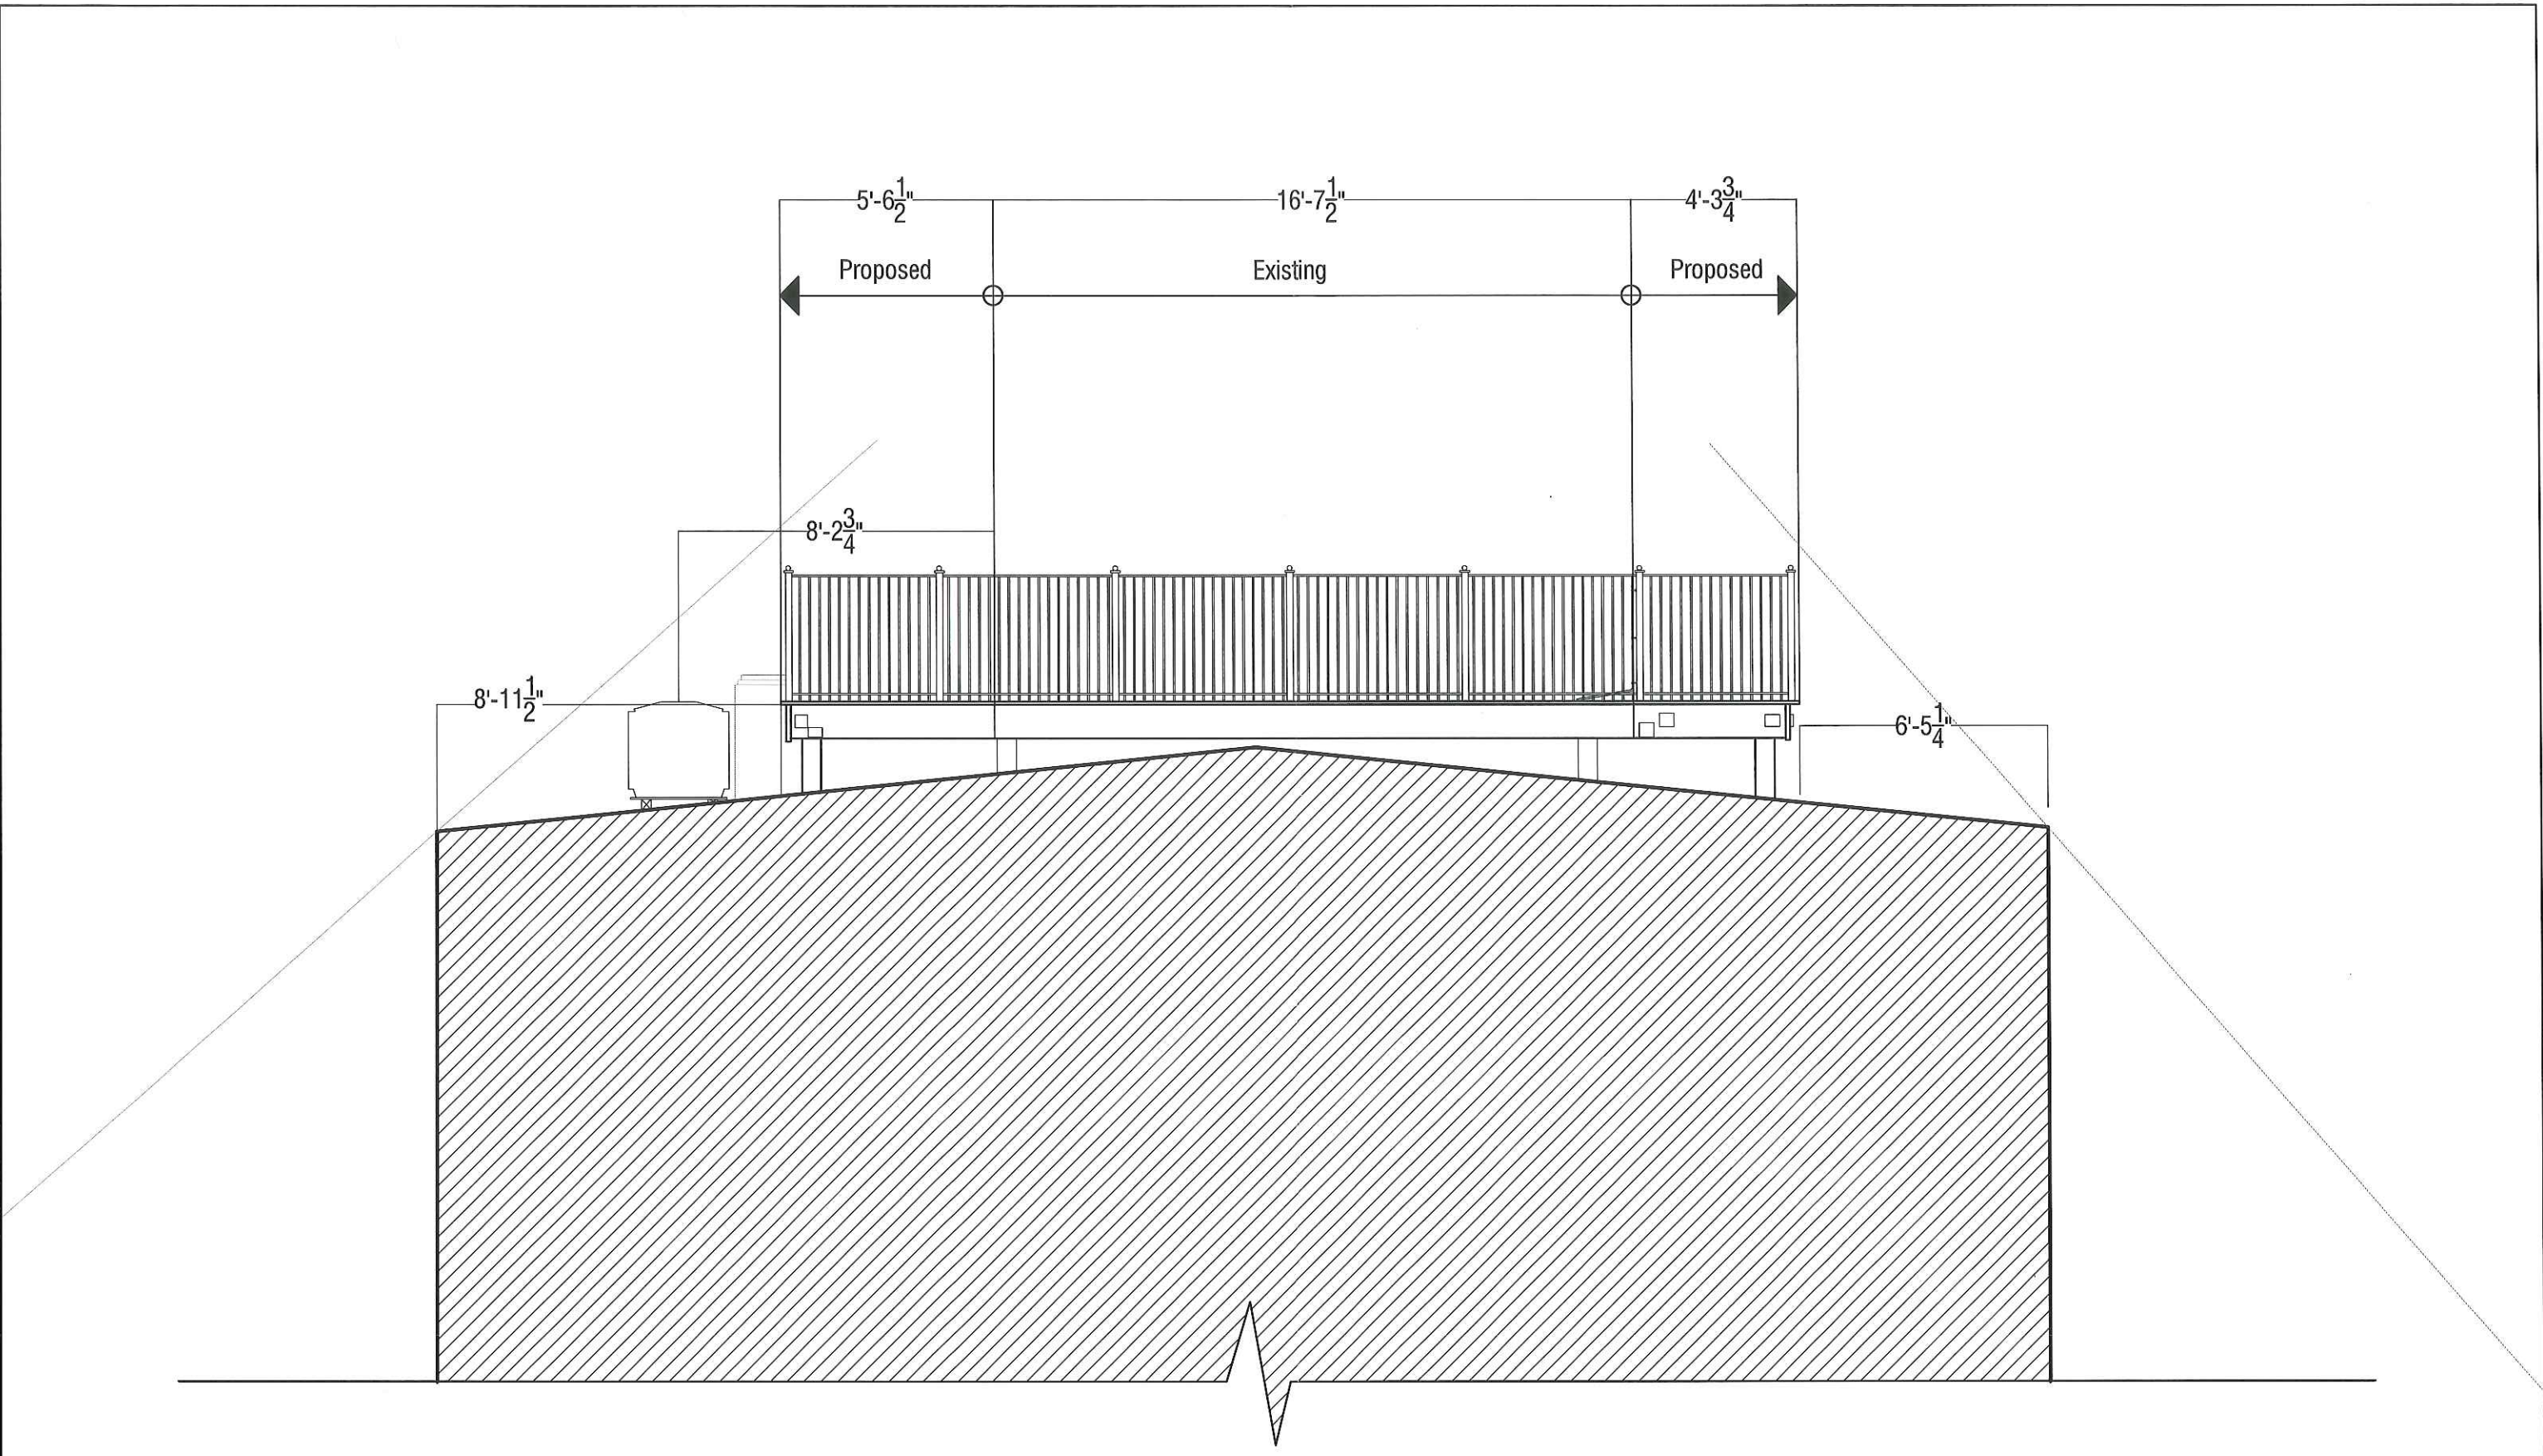

**CHOWDHURY RESIDENCE**  
 33 Dwight St., Boston, MA, 02118



michaelkim | associates  
 1 Holden Street #3, Brookline, MA 02445 | 617.739.6925  
 mkim@mkmarchitecture.com www.mkmarchitecture.com


1	2/19/2018	PERMIT SET
---	-----------	------------

REVISIONS

Date Issued February 19, 2018  
 Drawing Scale AS NOTED

Proposed Section

**A3.2**

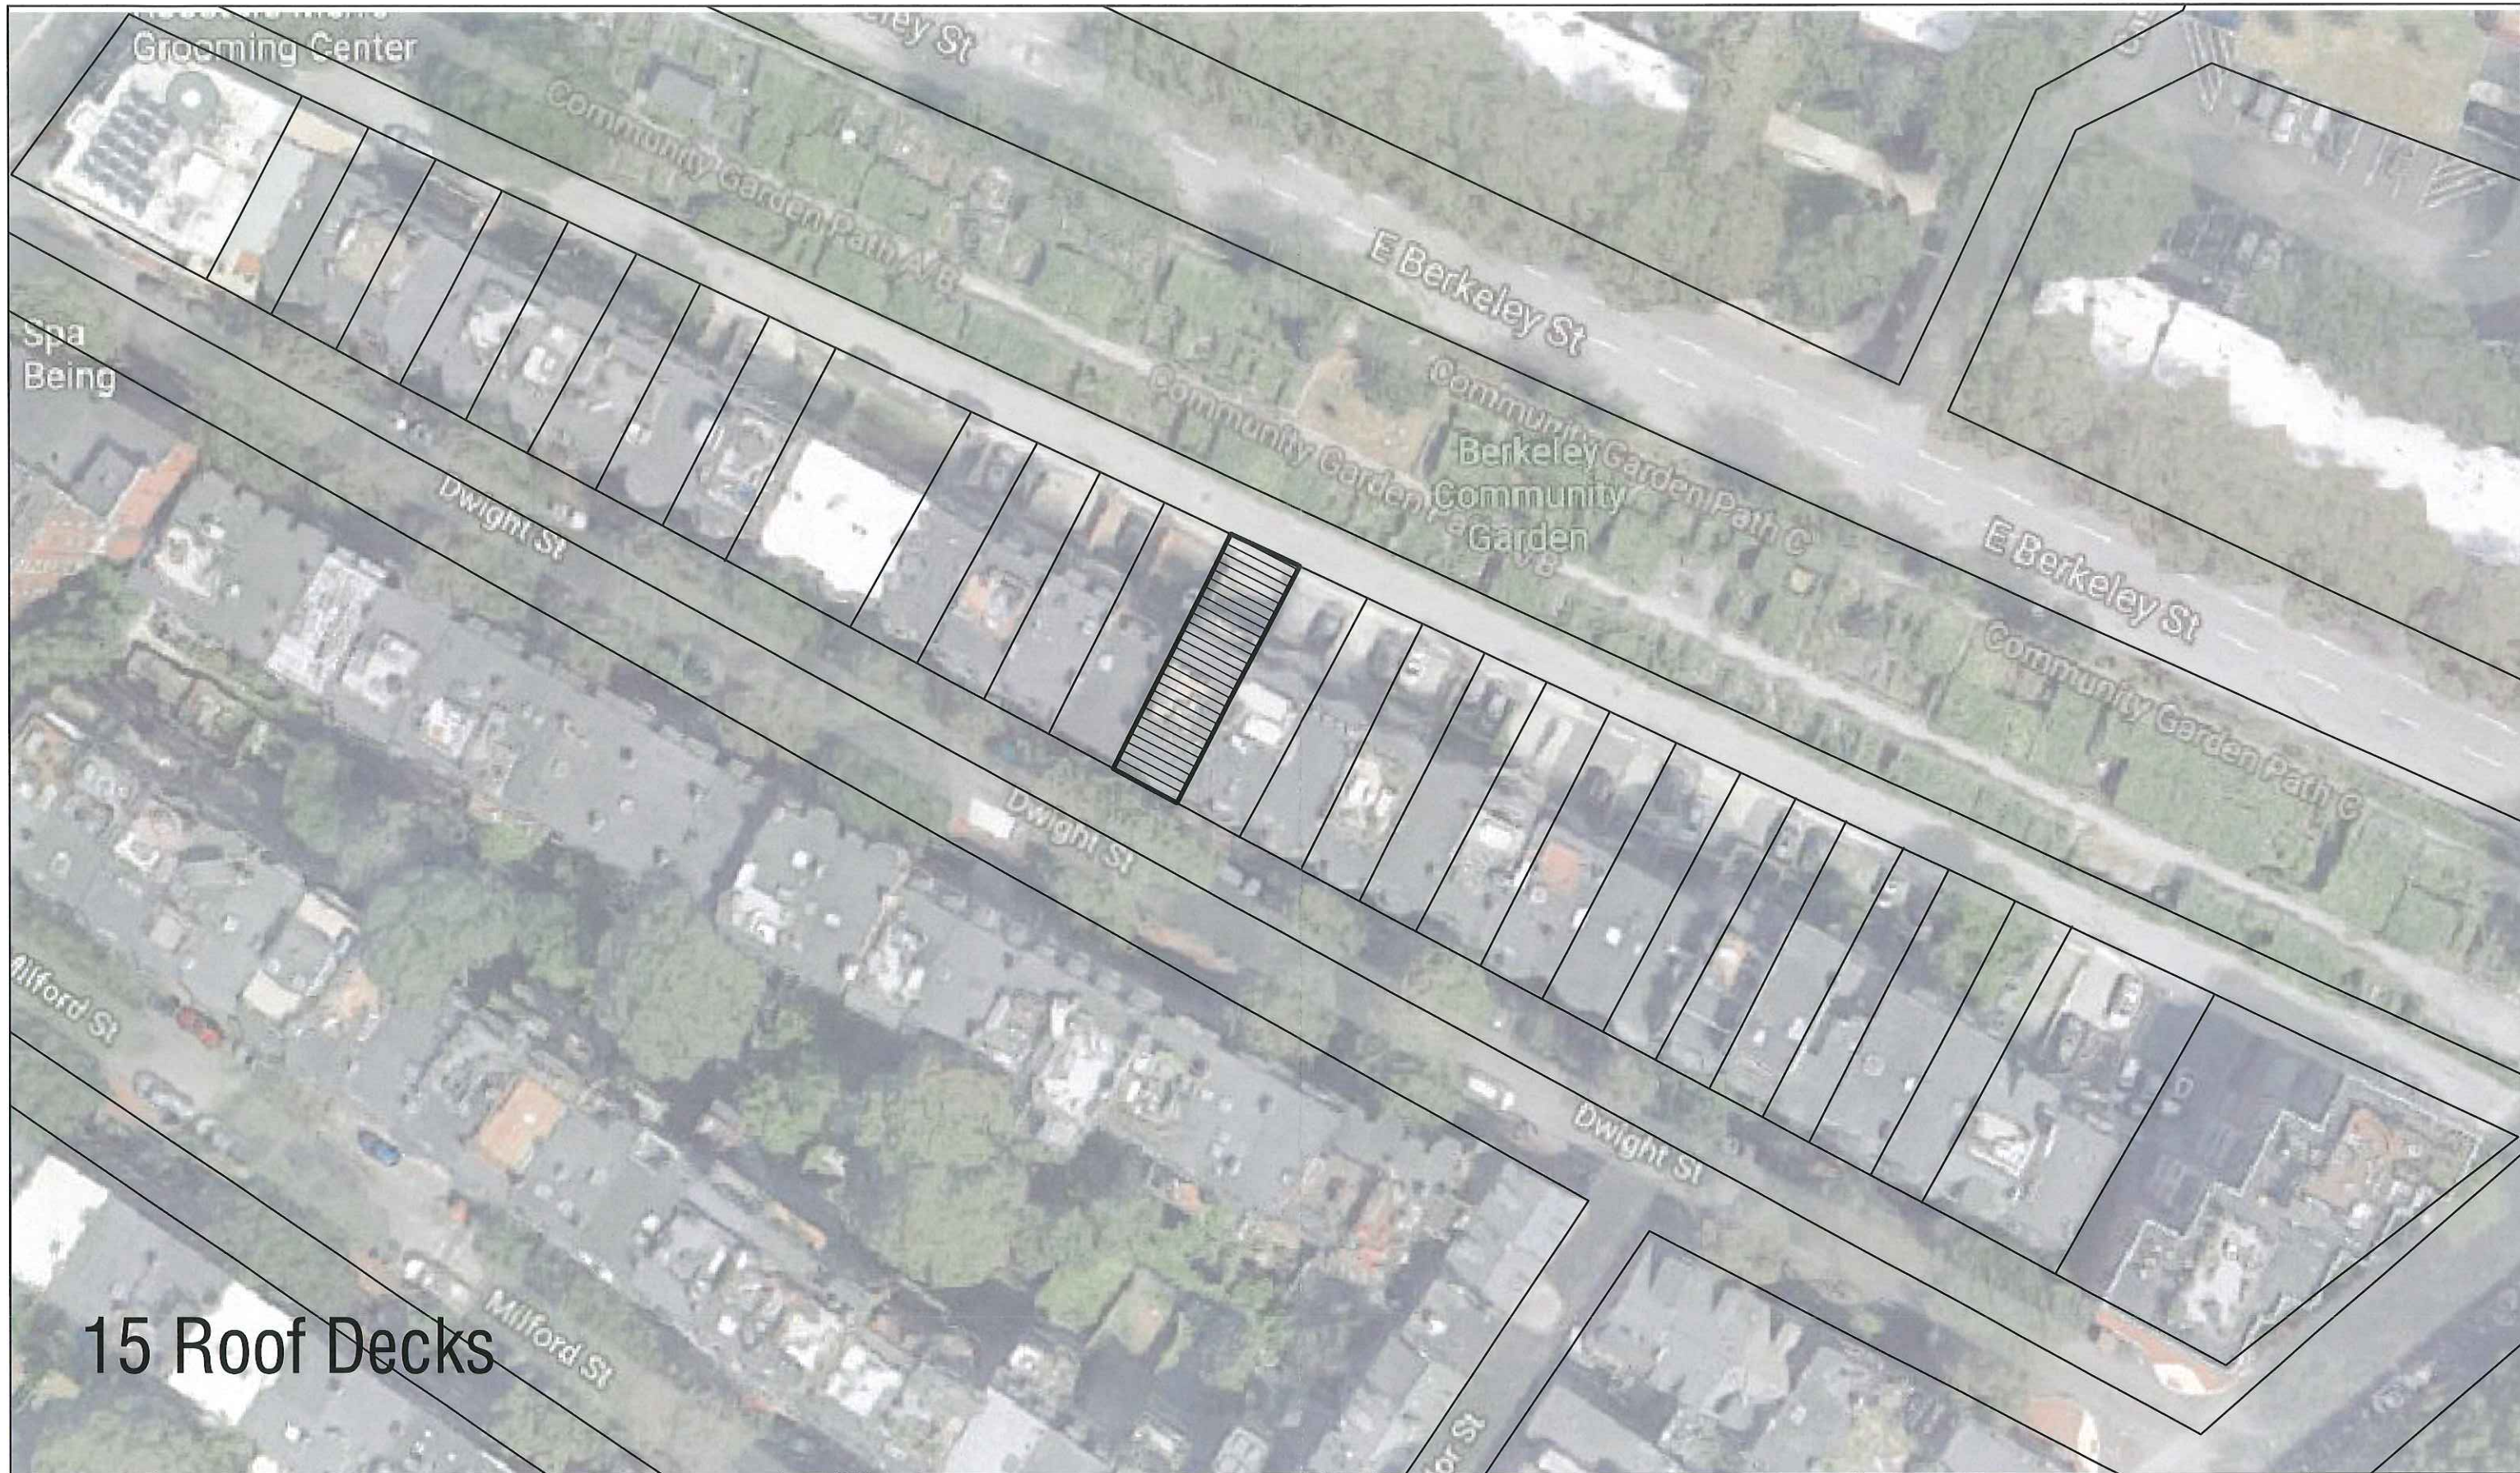

15 Roof Decks

**CHOWDHURY RESIDENCE**

33 Dwight St., Boston, MA, 02118




michaelkim | associates

1 Holden Street #3, Brookline, MA 02445 T 617.739.6925  
 mkim@mkimarchitecture.com www.mkimarchitecture.com

REVISIONS		
1	2/19/2018	PERMIT SET

Date Issued	
Drawing Scale	

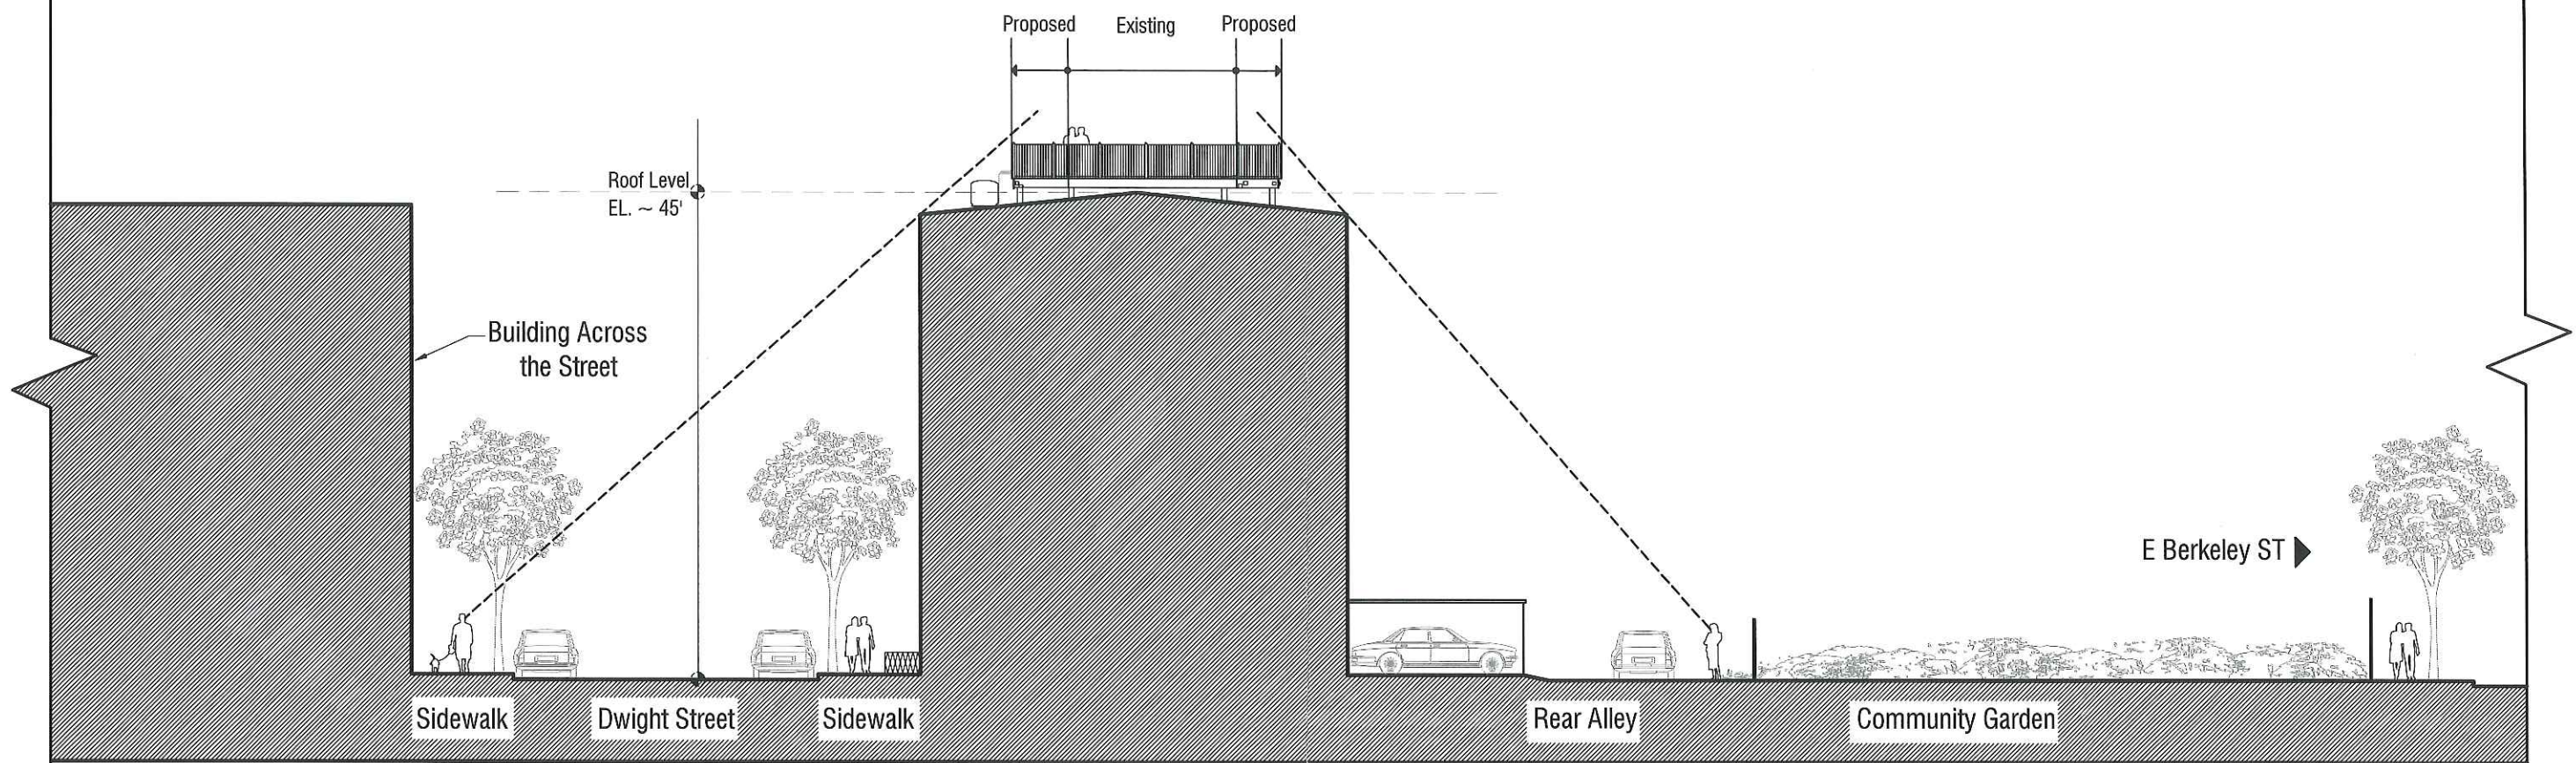

SECTION THROUGH DWIGHT ST.  
1/16" = 1'-0"

# CHOWDHURY RESIDENCE

33 Dwight St., Boston, MA, 02118



michaelkim | associates

1 Holden Street #3, Brookline, MA 02445 T 617.739.6825  
mkim@mkimarchitecture.com www.mkimarchitecture.com

			Date Issued
			Drawing Scale
1	2/19/2018	PERMIT SET	
REVISIONS			