



EXISTING DECK PLAN

SCALE: 3/8" = 1'-0"

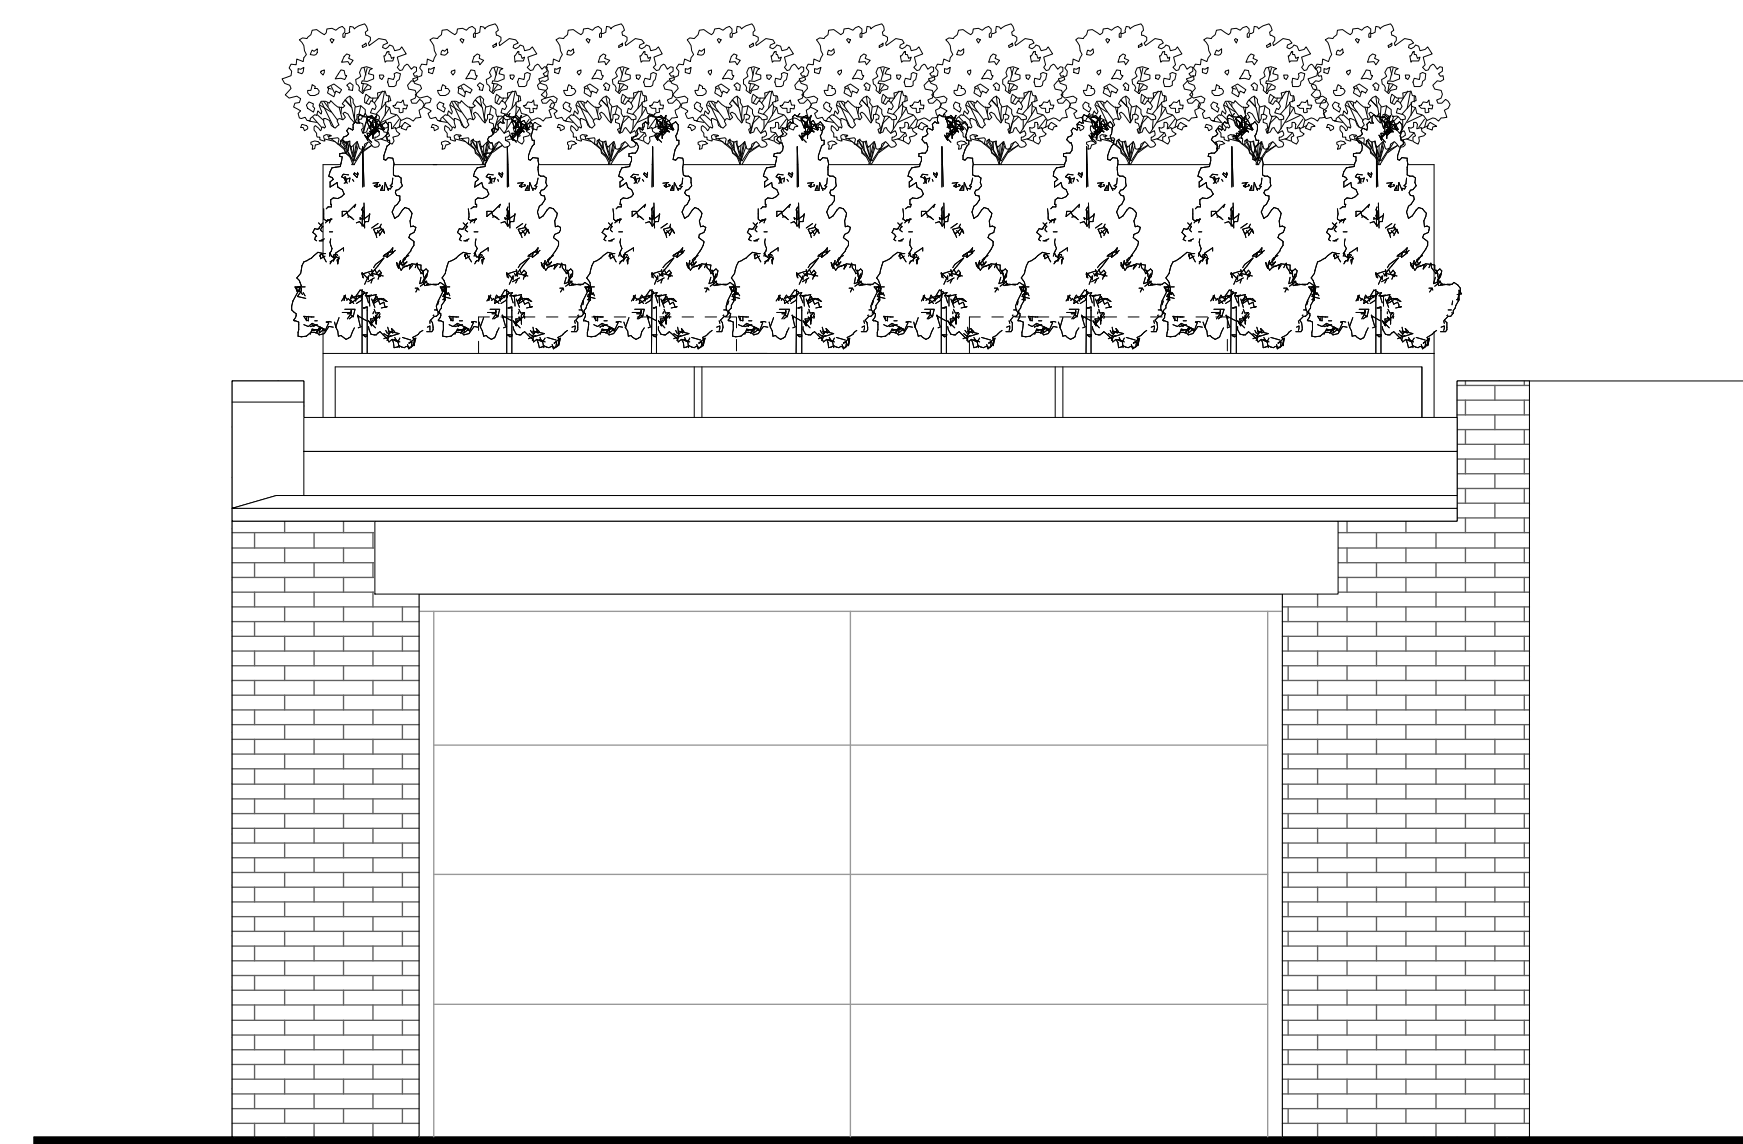

REAR ELEVATION

SCALE: 3/8" = 1'-0"

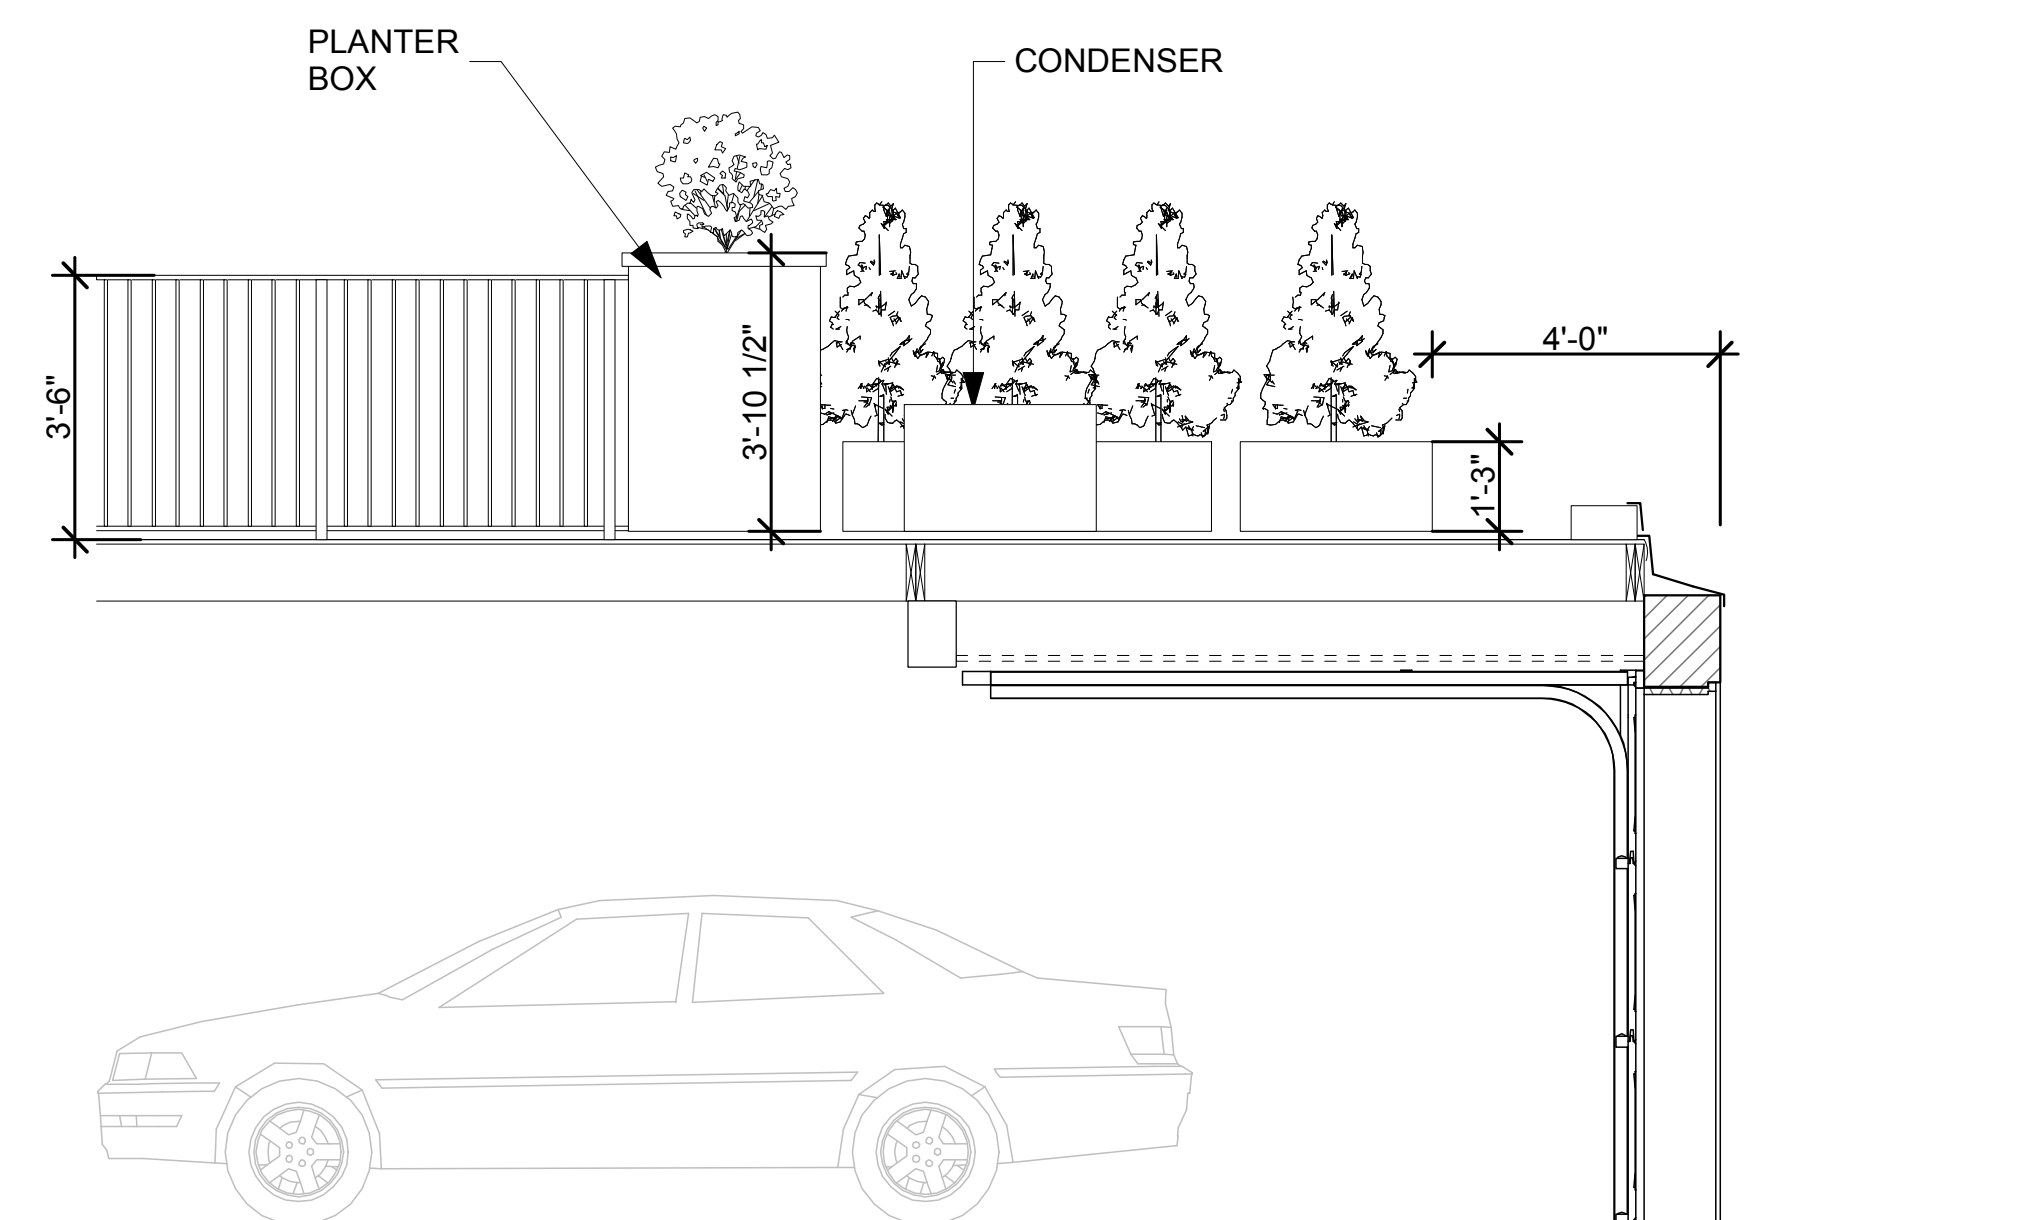

CROSS SECTION

SCALE: 3/8" = 1'-0"



the
HOLLAND COMPANIES
Design & Construction

1126 Main Street
Weymouth, MA
02190
Phone 781.335.4275
Fax 781.340.0077
thehollandcompanies.com

Reg Stamp Location

PAGE INFORMATION:
Sections

PRINT DATE:
7/5/2018

PROJECT NAME:
60 Chestnut Street









