



113-115 Marlborough Street
Boston, MA

TITLE:
Existing Photos

DATE:
9/18/2018

FOR:

E-1



Existing Front Facade Photo



Existing Rear Alley Photo



Proposed French Door



Existing Rear Alley Photo

113-115 Marlborough
Boston, MA

TITLE:
EXISTING PHOTOS


DATE:
9/27/2018

FOR:

E-2

ALLEYWAY

COBBLESTONE EDGING
3'0" WIDE PATCH - BRICK PAVER IN 45 ANGLE

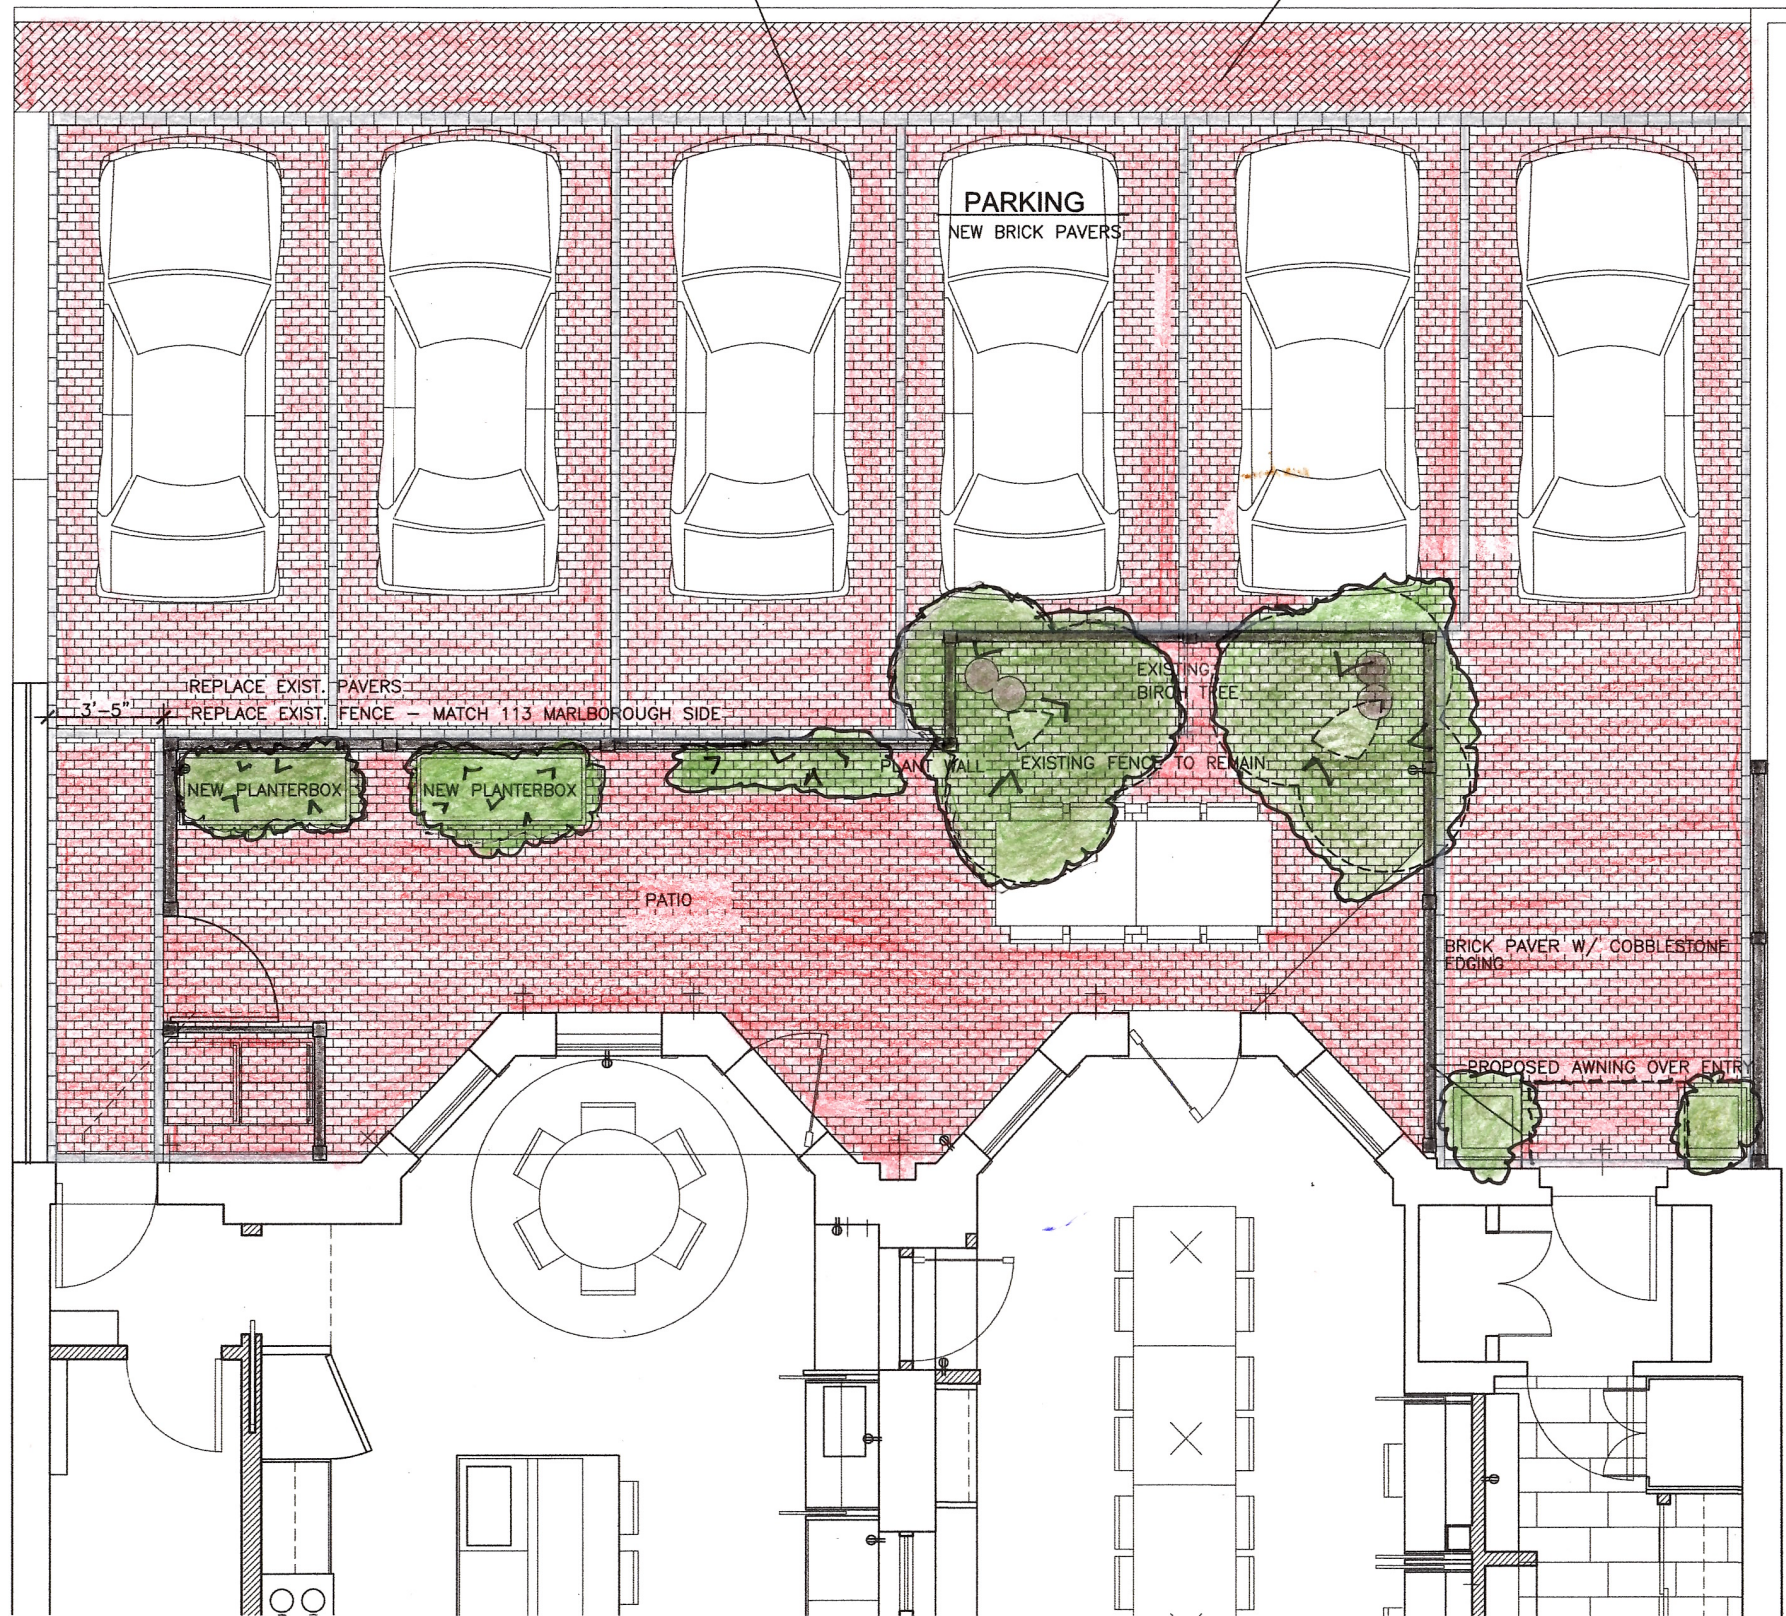

Lim Design Studio, Inc.
46 Waltham Street #3
Boston, MA 02118


113-115 Marlborough
Boston, MA

TITLE:
Proposed
Patio/Parking Plan
DATE: 10/4/2018
SCALE: 1/8"=1'-0"


113-115 Marlborough Parking Court

A-1

113-115 Marlborough
 Boston, MA



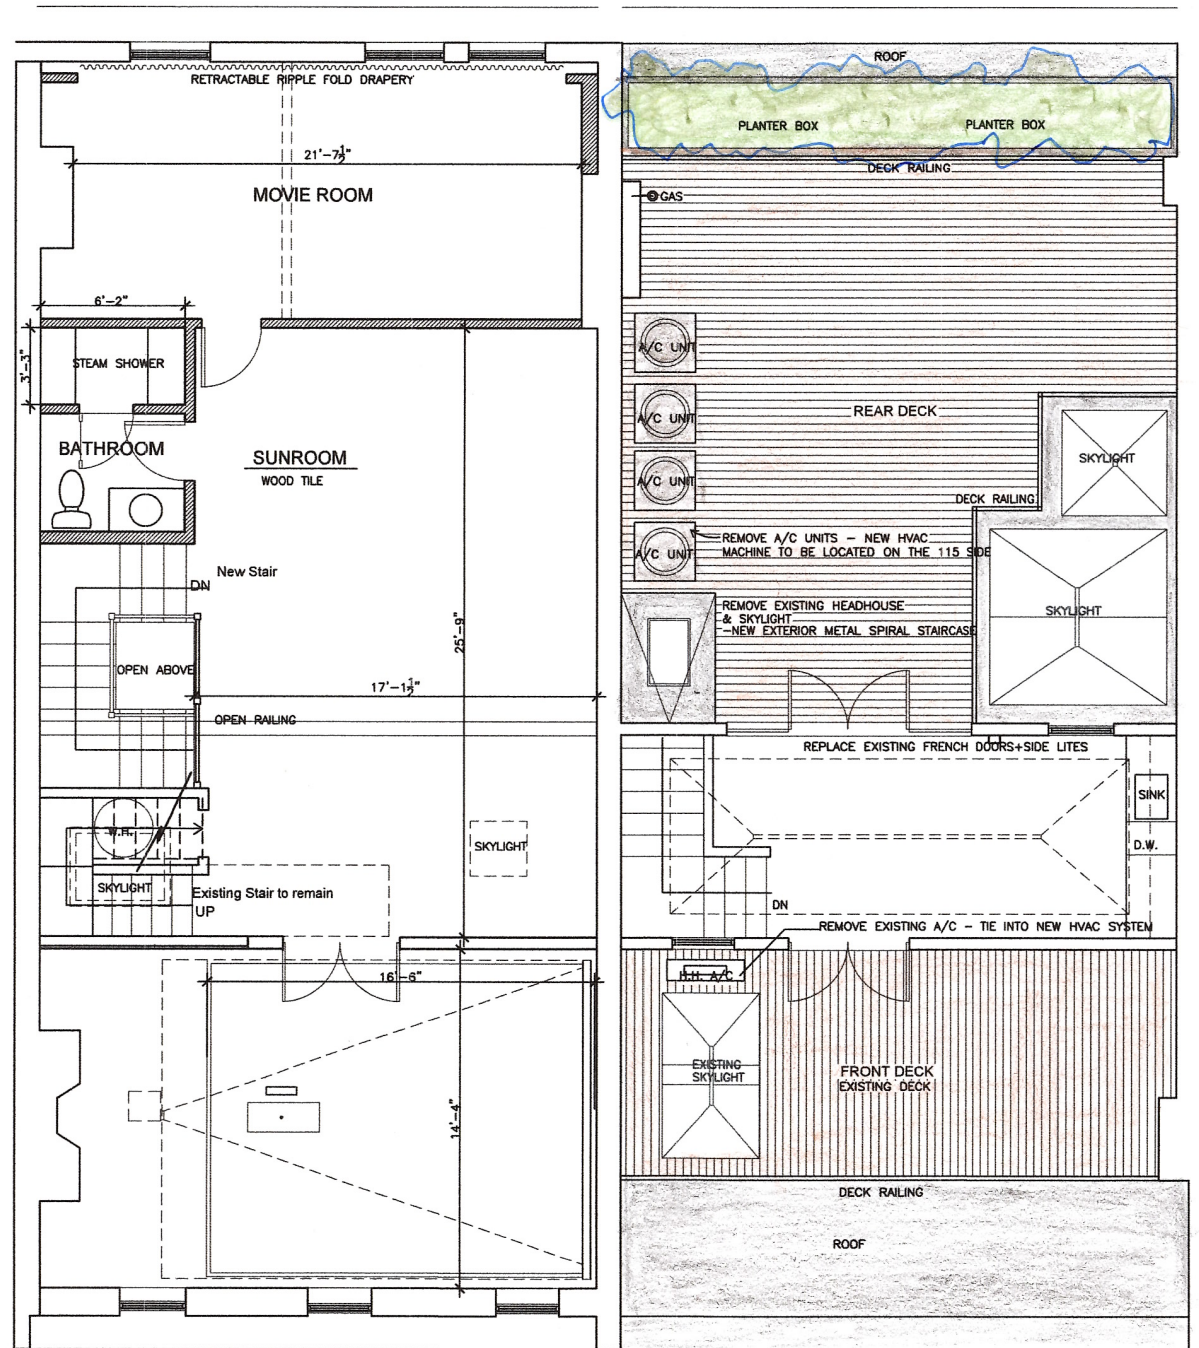


113-115 Marlborough St. -Fifth Floor + Deck
 Existing

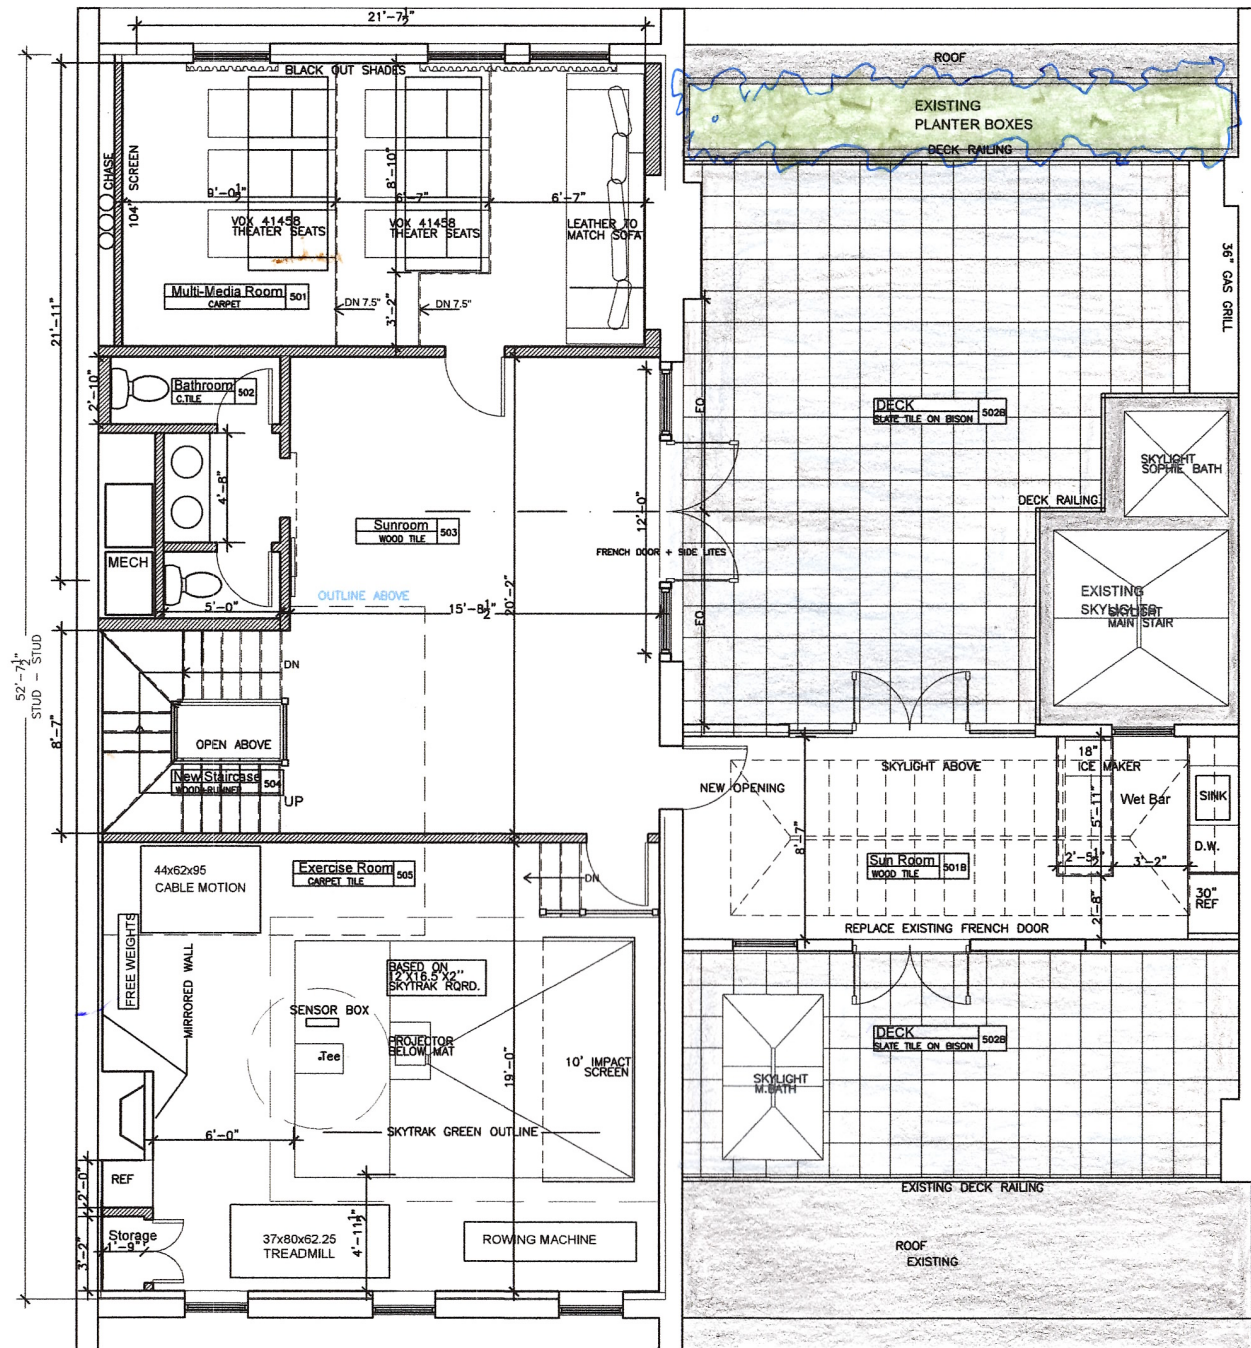

113-115 Marlborough St. -Fifth Floor + Deck
 Proposed

TITLE:
 Existing & Proposed
 Deck plans
 DATE: 9/27/2018
 SCALE: 1/8=1'-0"

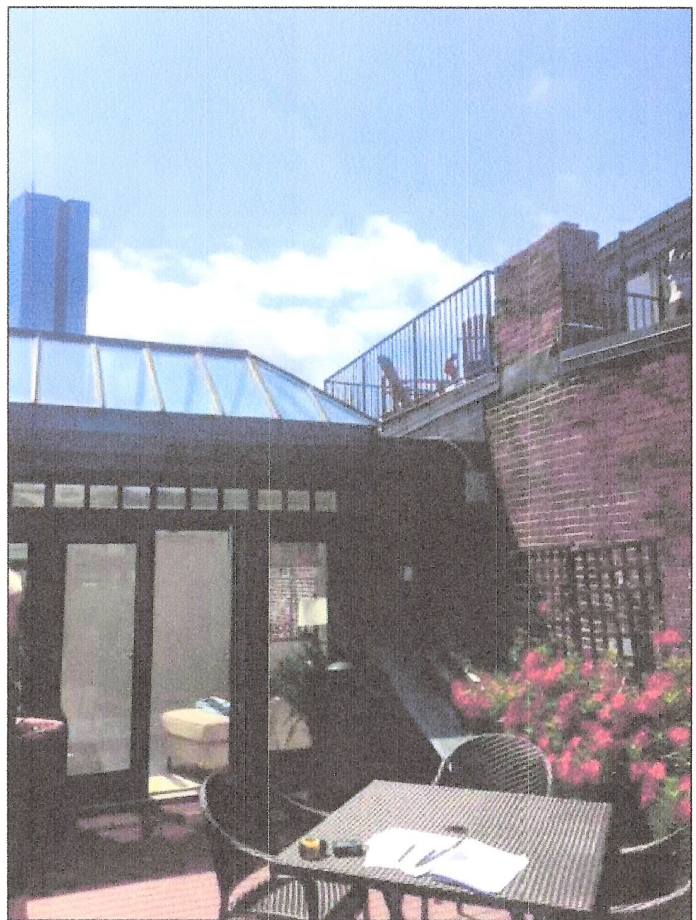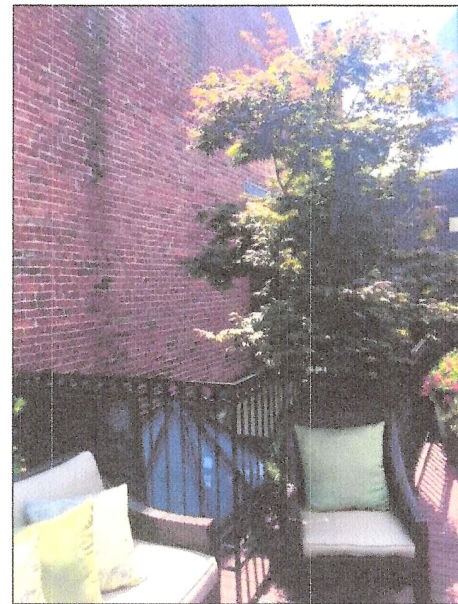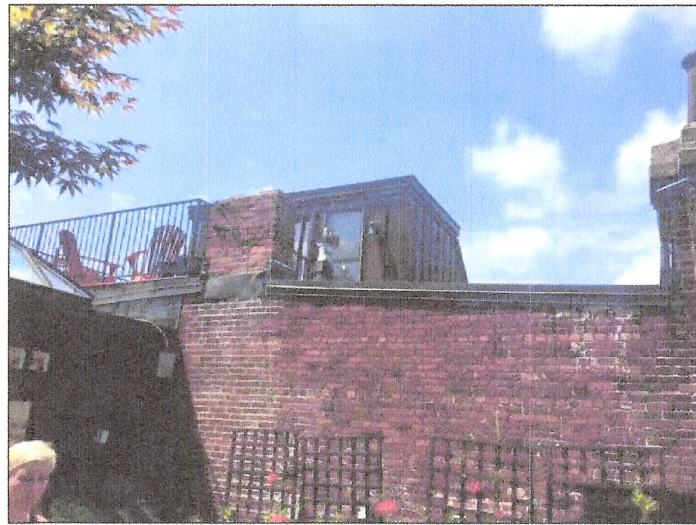

Side Elevation @ Roofdeck
 Existing



Side Elevation @ Roofdeck
 Proposed

113-115 Marlborough
 Boston, MA

TITLE:
 Proposed
 Side Elevation
 DATE: 9/27/2018
 SCALE: NTS




- EXISTING TREES TO REMAIN
- NEW AWNING - COPPER STANDING SEAM, 30" DEEP OR SLATE
- ASPHALT TO BRICK PAVERS
- EXISTING PLANTER BOXES

113/115 MARLBOROUGH ST. REAR ELEVATION
 Existing

113/115 MARLBOROUGH ST. REAR ELEVATION
 Proposed


113-115 Marlborough
 Boston, MA

TITLE: Proposed Rear Elevation
 DATE: 9/18/2018
 SCALE: 1/8"=1'-0"

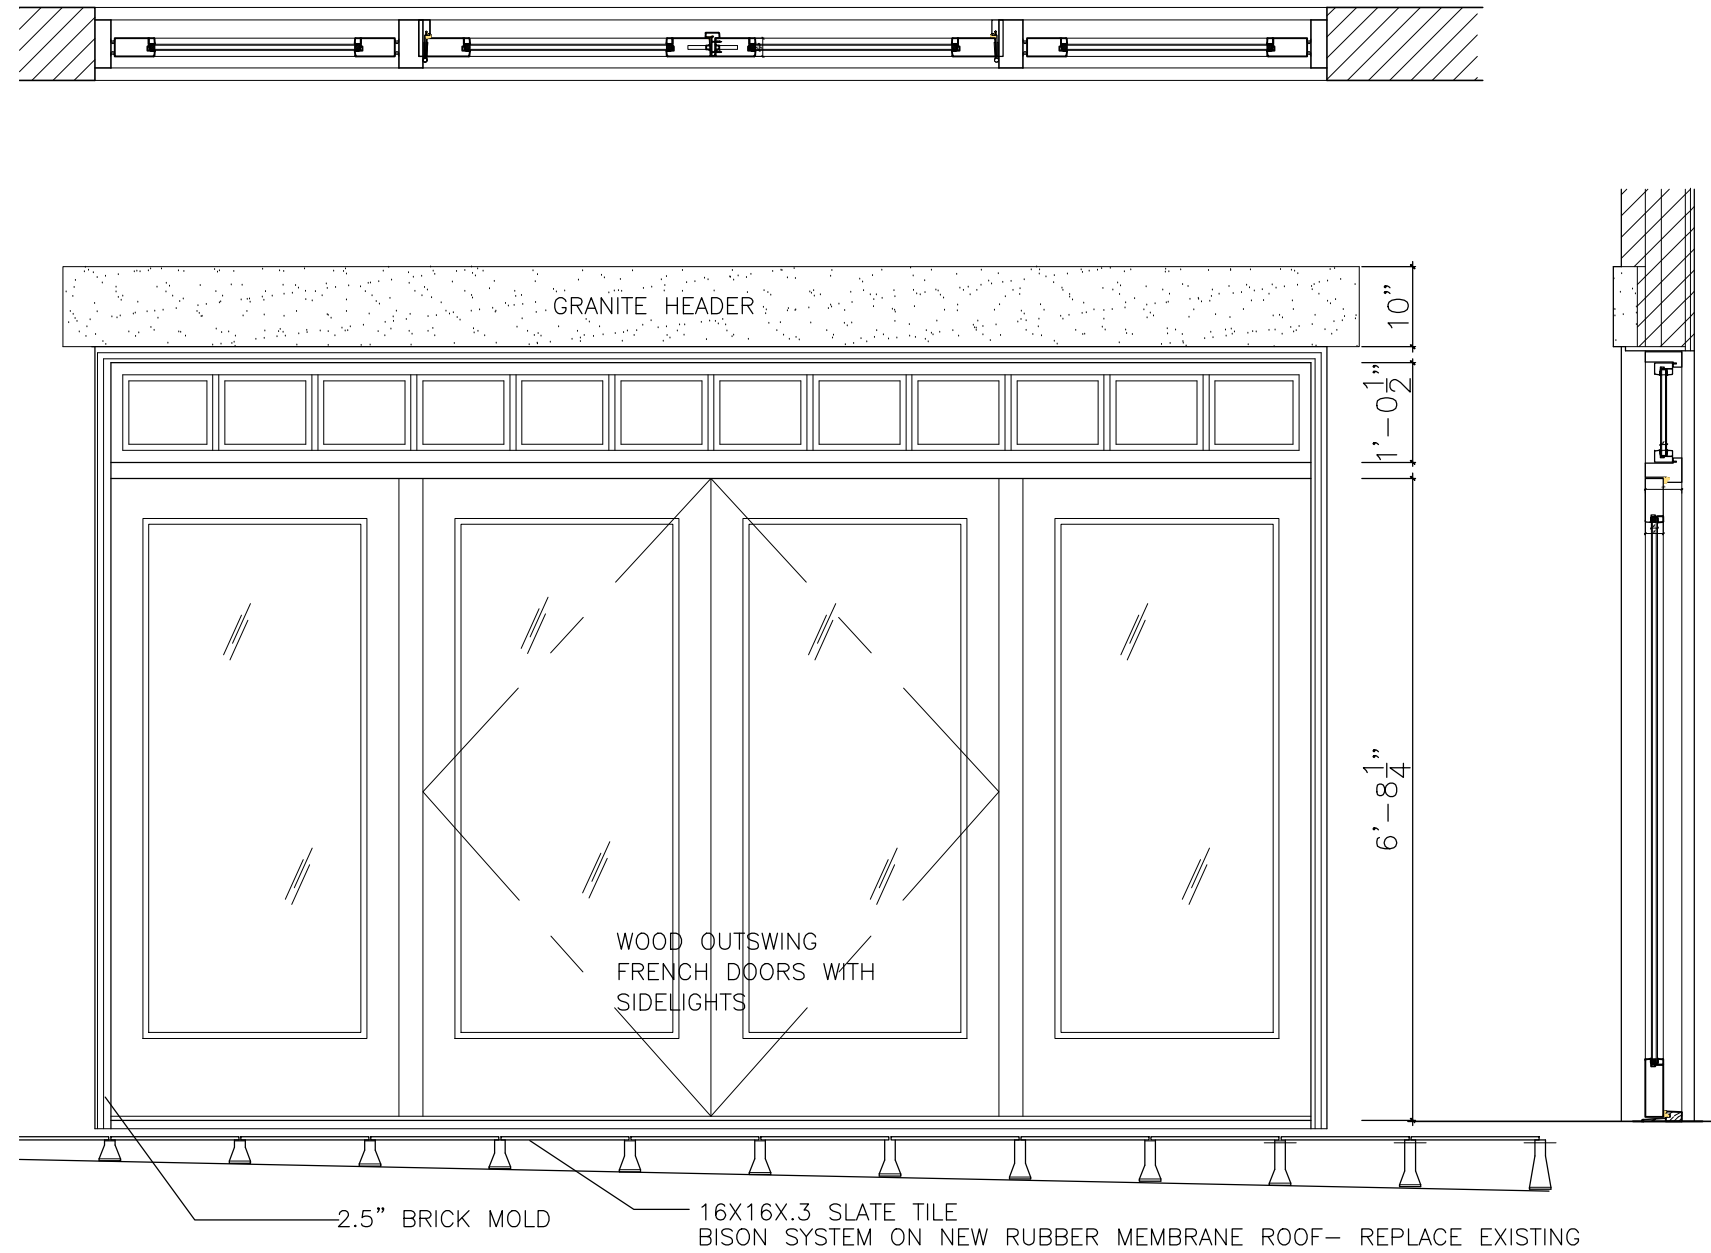


NEW WOOD FRENCH DOORS WITH SIDELIGHTS @ DECK

TITLE:	Proposed Patio doors
DATE:	9/27/2018
SCALE:	1/2=1'-0"

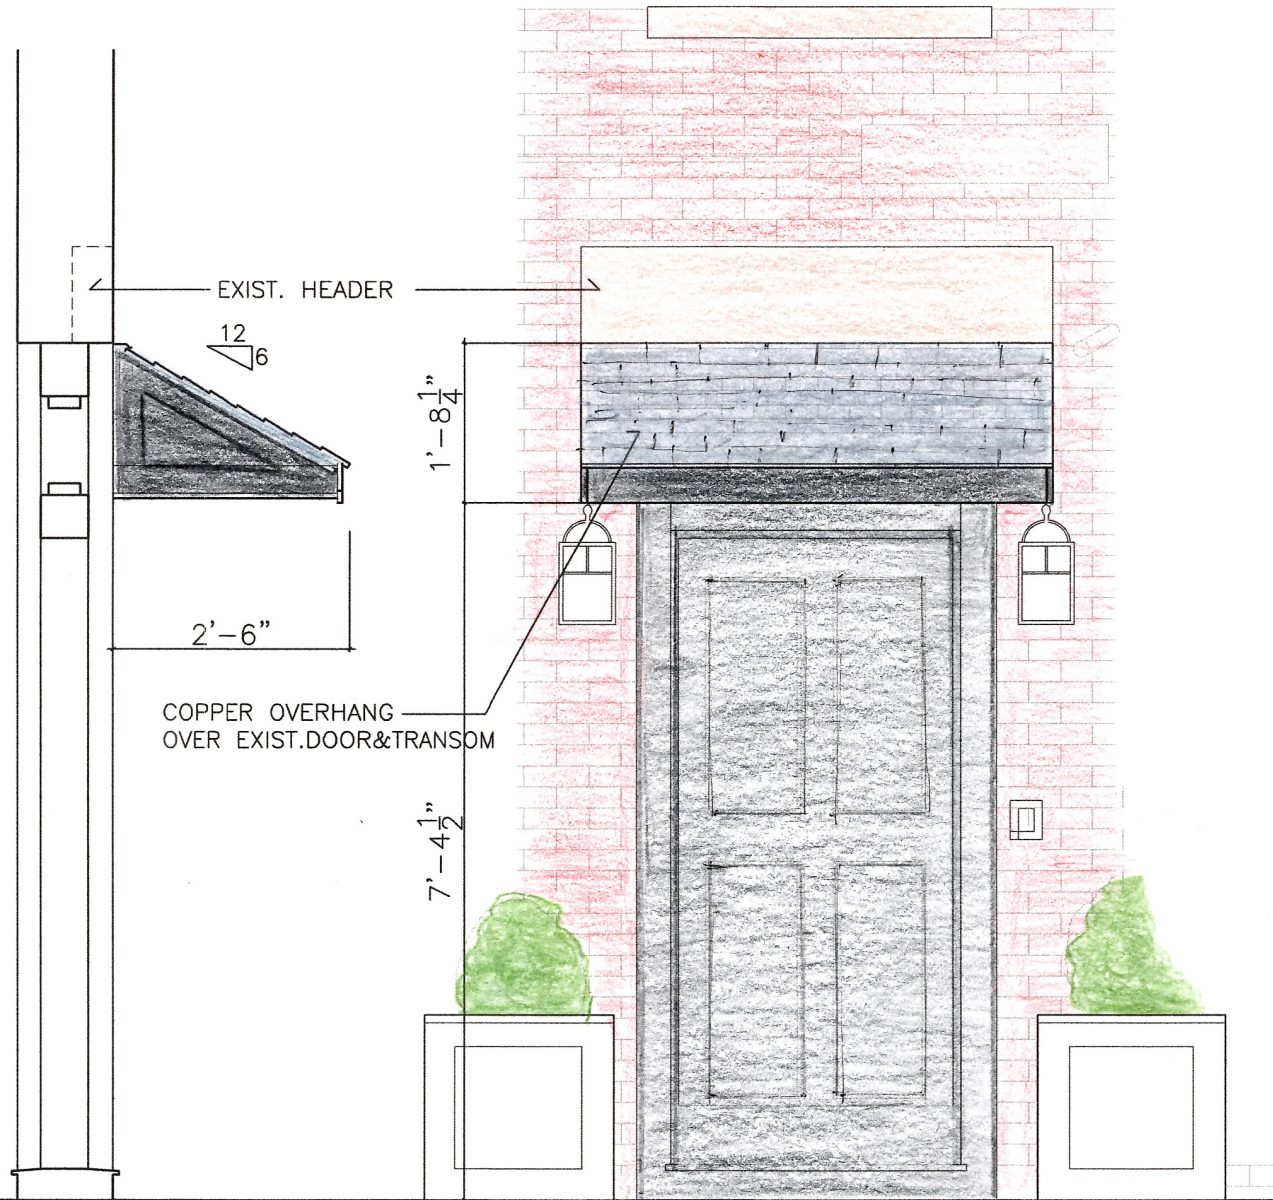

AWNING OVER REAR ENTRY DOOR
OPTION 1 - SLATE

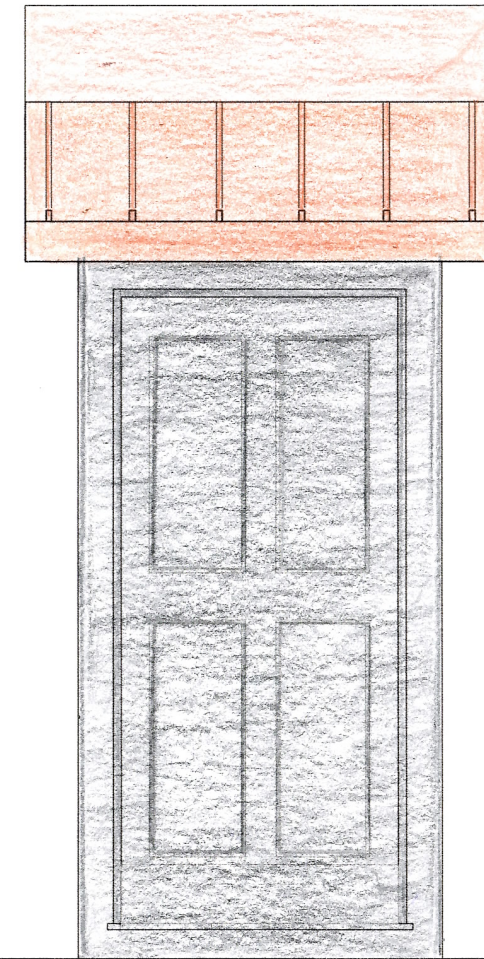

AWNING OVER REAR ENTRY DOOR
OPTION 2 - COPPER

113-115 Marlborough
Boston, MA



TITLE:
ROOF DECK
DOOR RENDERING

DATE:
9/27/2018

FOR:

A-7