

MILK BOTTLE IN HISTORIC ROADSIDE LOCATION



RESTORED BOTTLE IN TRANSIT TO CHILDREN'S MUSEUM




4 MILK BOTTLE AFTER RELOCATION



MILK BOTTLE SEPERATED DURING PLAZA RENOVATIONS



6 MILK BOTTLE BOTTOM REBUILT IN METAL STUD FRAMING
N.T.S.

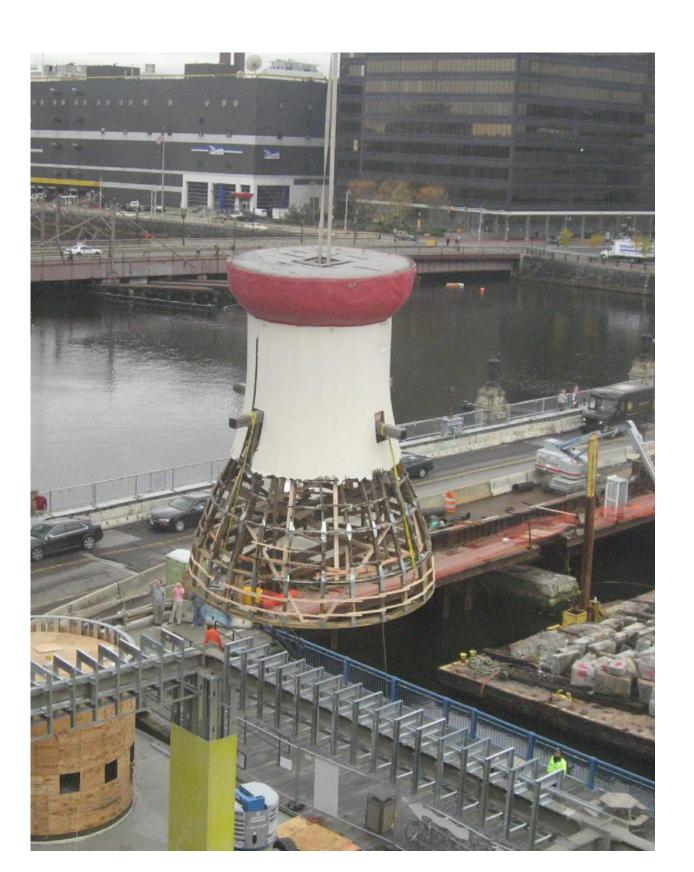

7 TOP OF MILK BOTTLE REINSTALLED ON NEW BOTTOM

N.T.S.



8 REINSTALLED MILK BOTTLE
N.T.S.



PRESIDENTS PLACE, 1250 HANCOCK STREET, SUITE 815N QUINCY, MA 02169 TEL. 617-773-8150 FAX 617-773-4902 www.wesslingarchitects.com


CONSULTANTS:



CLIENT

CBRE New England

33 ARCH STREET BOSTON, MA 02210

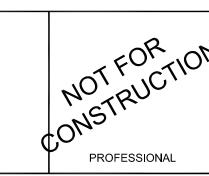

PREPARED BY A LICENSED ARCHITECT
Any changes to this item can be a violation of the law unless altered by a licensed architect. Any alteration made to this item must be accompanied by a specific description of change or changes made; date change was made, as well as the seal of the licensed architect who made or oversaw the


	02-01-19	SCHEMATIC DESIGN
	DATE	DESCRIPTION
:		

		6
PROJECT NO.:	18120	28
DRAWN BY:	JK	NC NC
CHECKED BY:	SAW	STS
DRAWING SCALE:	NTS	

HISTORICAL PHOTOS

1

DO NOT SCALE DRAWING

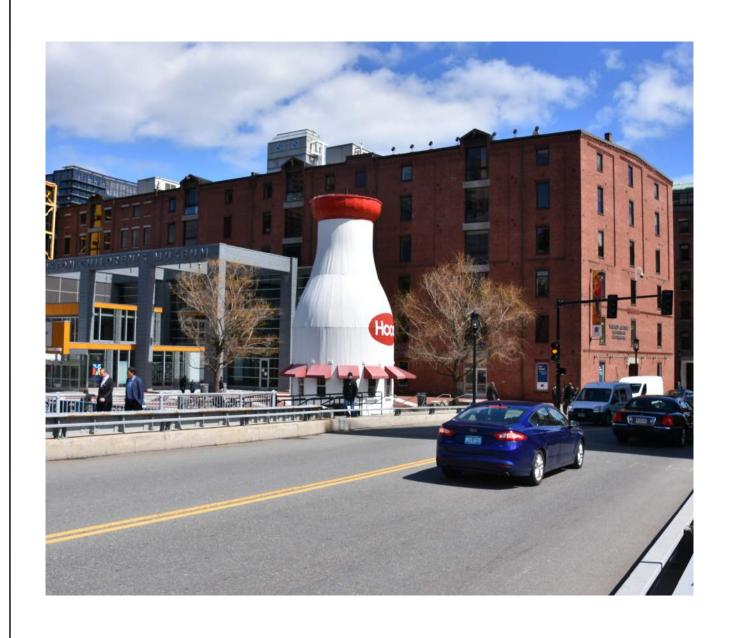










PRESIDENTS PLACE, 1250 HANCOCK STREET, SUITE 815N QUINCY, MA 02169 TEL. 617-773-8150 FAX 617-773-4902 www.wesslingarchitects.com

CONSULTANTS:

PROJECT:


CONGRESS STREET LOOKING EAST

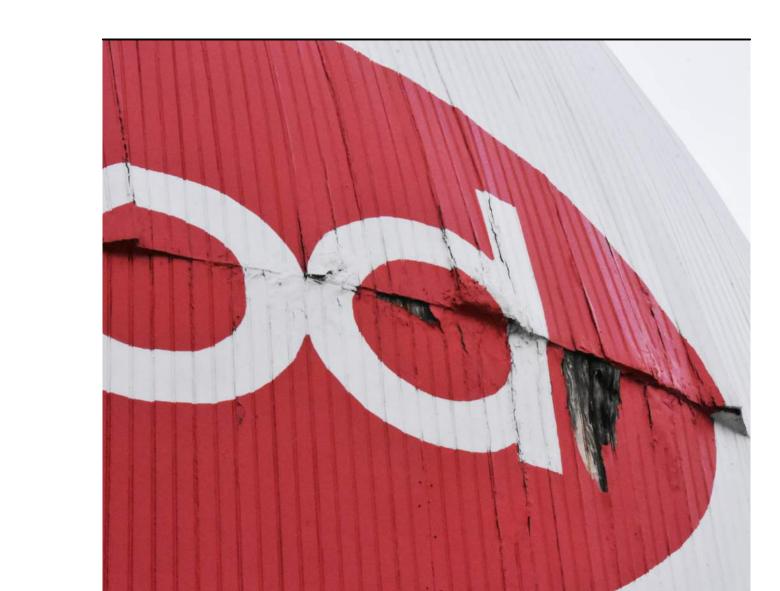

ROTTING BEADED BOARD PINE SIDING

2 CONGRESS STREET LOOKING WEST

PLAZA LOOKING WEST

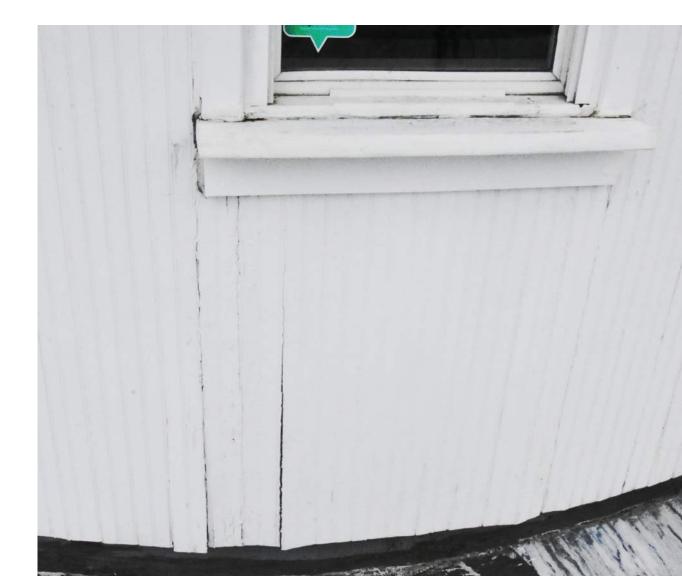

HARBORWALK LOOKING SOUTH

WARPING AND CUPPING BEADED BOARD SIDING

CONGRESS STREET ELEVATION



10 ROTTED WINDOW TRIM



WARPING AND ROTTING BEADED BOARD SIDING

DETERIORATED SILL AND TRIM



ROTTED WINDOW SILL



TYPICAL WINDOW- DOUBLE HUNG VINYL WINDOW 9 <u>1YPIC</u> 3"=1'-0"

BOSTON CHILDREN'S MUSEUM 308 CONGRESS STREET BOSTON, MA 02210 CBRE New England 33 ARCH STREET BOSTON, MA 02210

PHOTOS

DO NOT SCALE DRAWING

EXISTING CONDITION

PREPARED BY A LICENSED ARCHITECT
Any changes to this item can be a violation of the law unless altered by a licensed architect. Any alteration made to this item must be accompanied by a specific description of change or changes made; date change was made, as well as the seal of the licensed architect who made or oversaw the

02-01-19 SCHEMATIC DESIGN

18120

SAW

N.T.S.

JK

MARK DATE DESCRIPTION

changes.

ISSUE:


PROJECT NO.:

DRAWN BY:

CHECKED BY:

SHEET TITLE:

DRAWING SCALE:

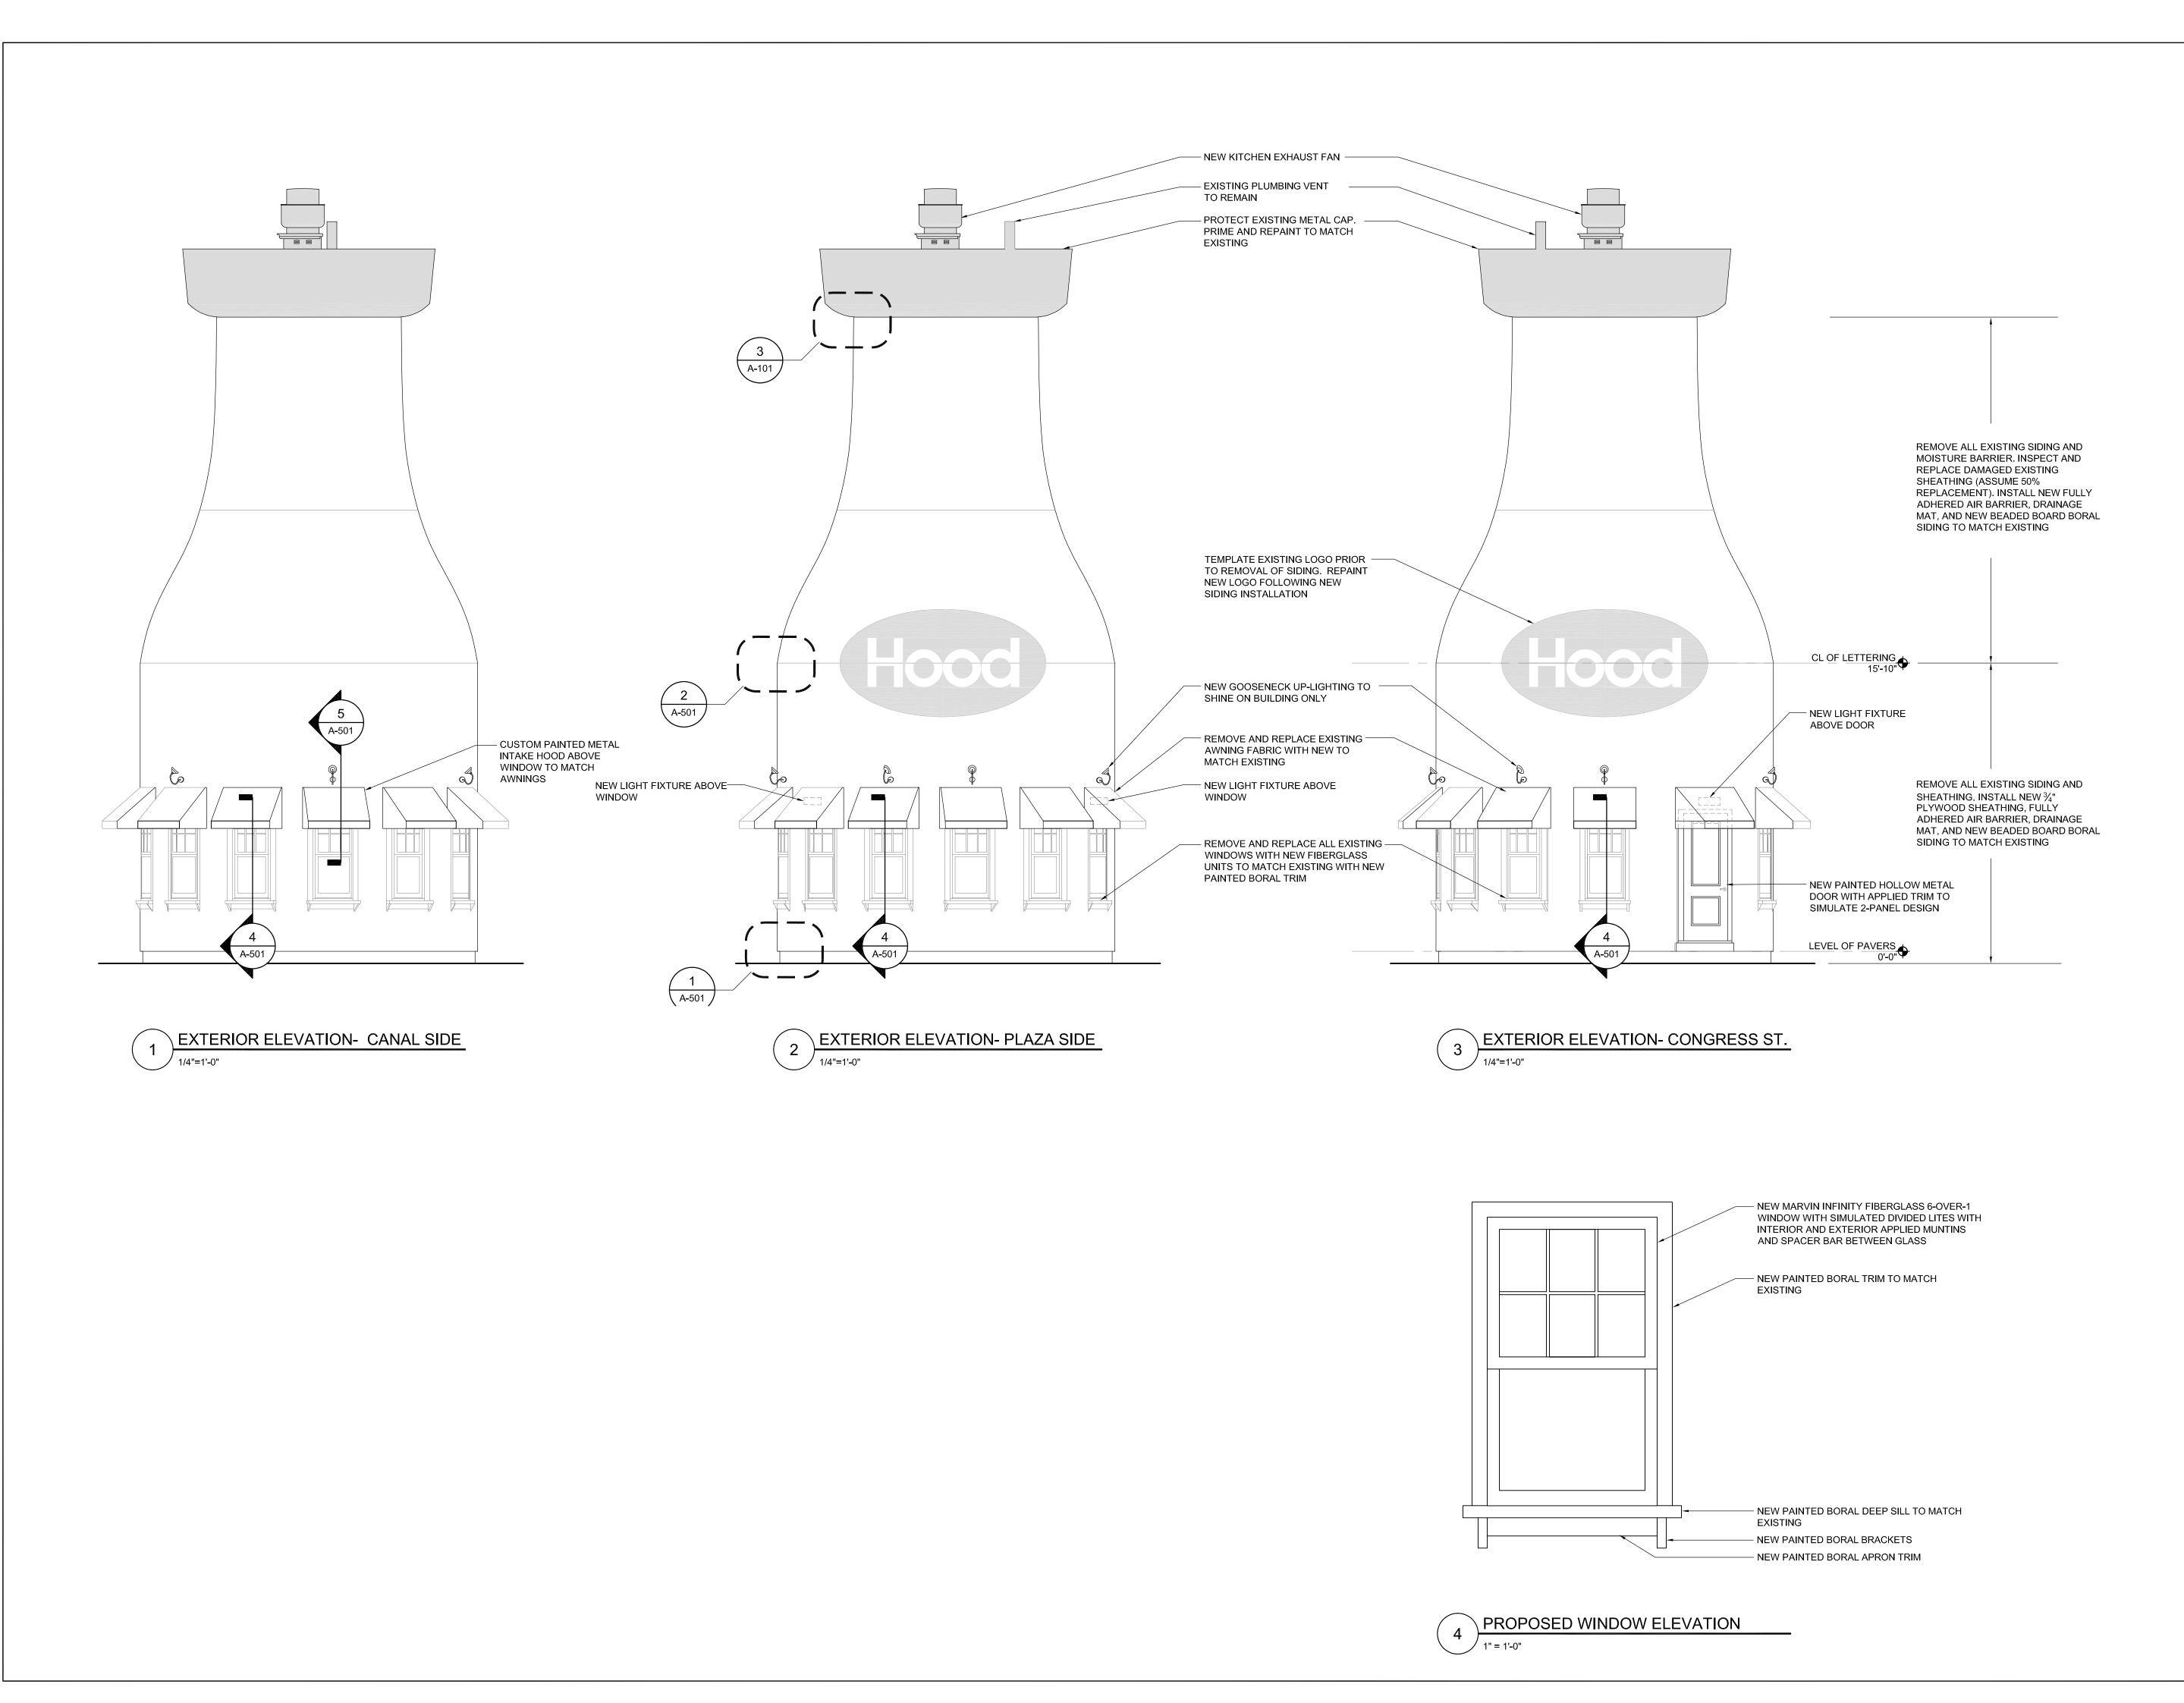



PRESIDENTS PLACE, 1250 HANCOCK STREET, SUITE 815N QUINCY, MA 02169 TEL. 617-773-8150 FAX 617-773-4902 www.wesslingarchitects.com

CONSULTANTS:

PROJECT:



BOSTON, MA 02210

308 CONGRESS STREET

CBRE New England

33 ARCH STREET BOSTON, MA 02210

PROFESSIONAL

PREPARED BY A LICENSED ARCHITECT
Any changes to this item can be a violation of the law unless altered by a licensed architect. Any alteration made to this item must be accompanied by a specific description of change or changes made; date change was made, as well as the seal of the licensed architect who made or oversaw the changes.

02-01-19 SCHEMATIC DESIGN MARK DATE DESCRIPTION ISSUE:


18120 PROJECT NO.: JK DRAWN BY: SAW CHECKED BY: AS NOTED DRAWING SCALE:

SHEET TITLE:


EXTERIOR ELEVATIONS

SHEET:


DO NOT SCALE DRAWING

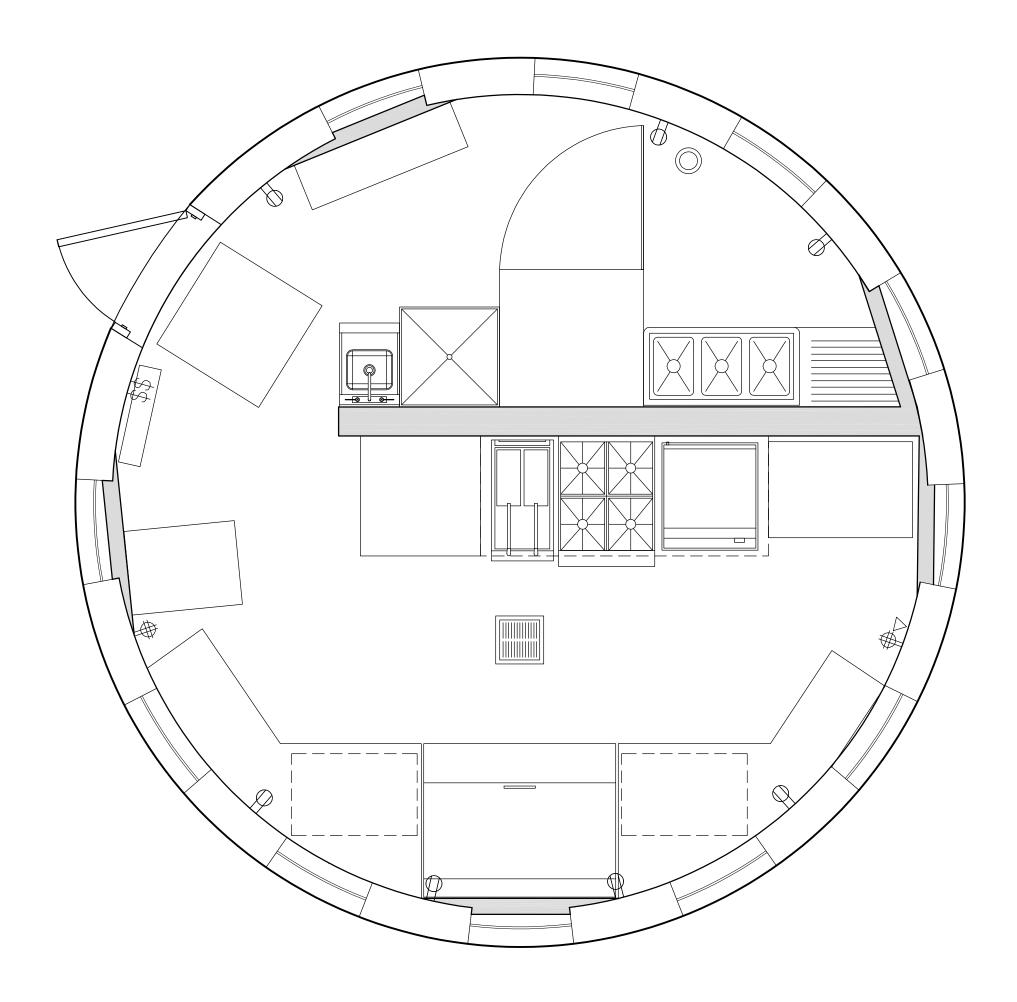


\ PROPOSED PLAN 1/2""=1'-0"

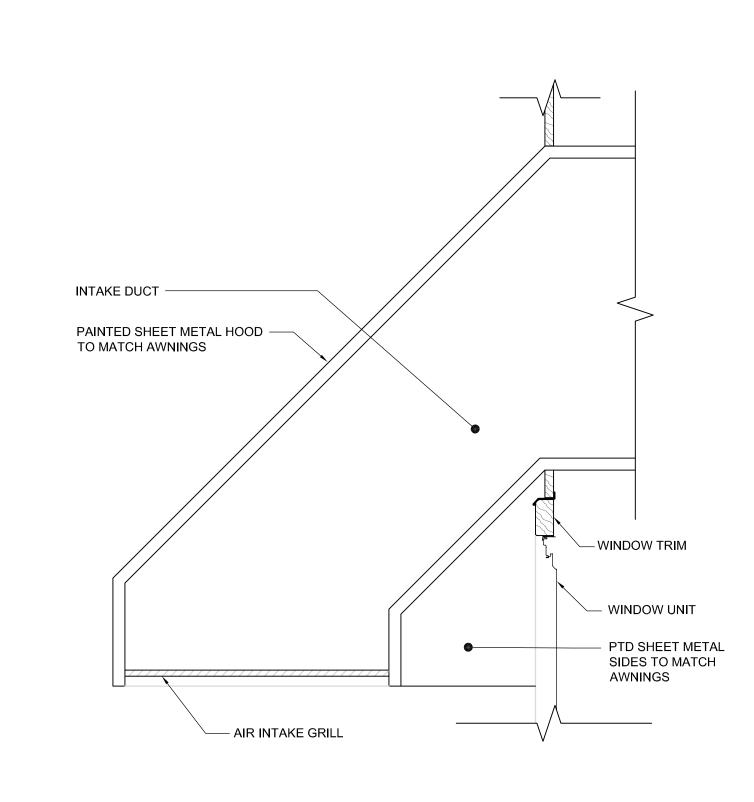


DETAIL AT INTAKE HOOD

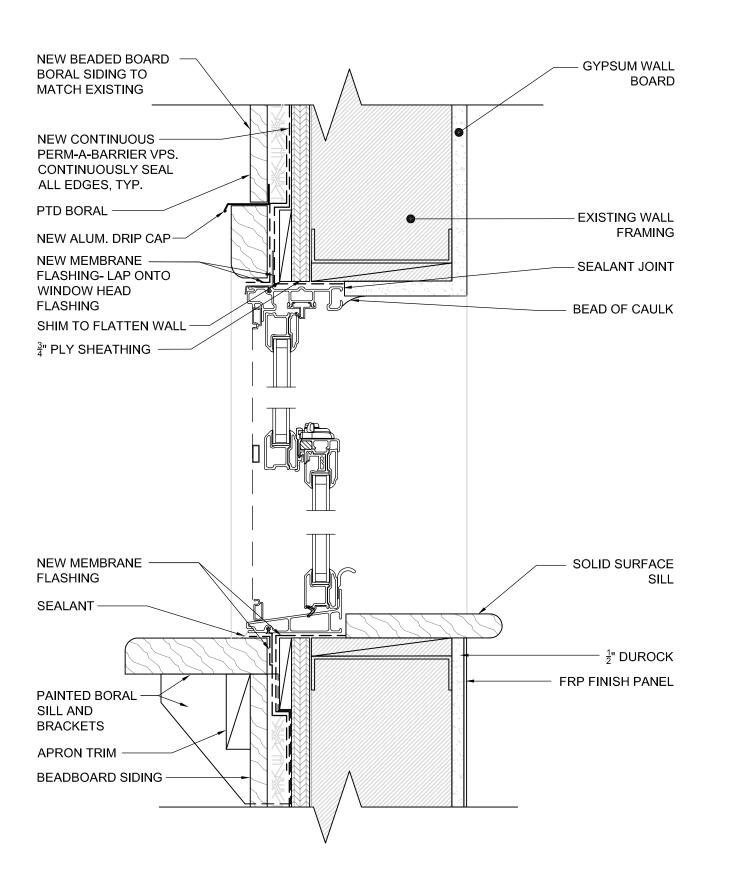


DETAIL AT WINDOW SECTION

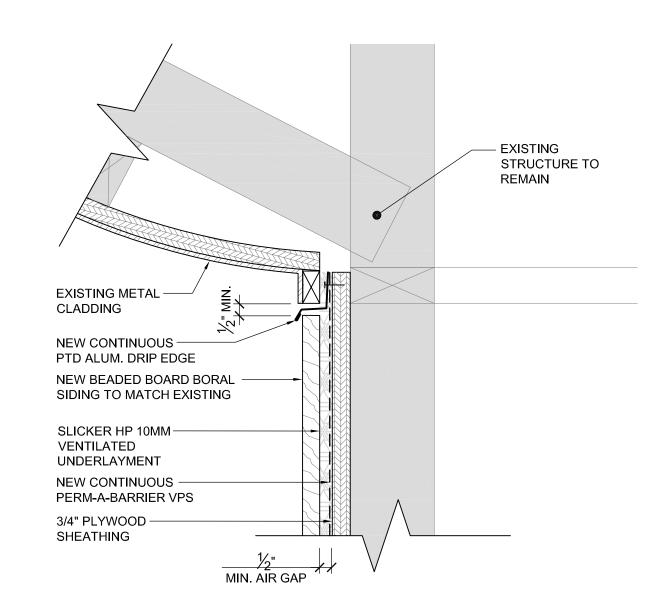

DETAIL AT BEADED BOARD AND METAL CAP

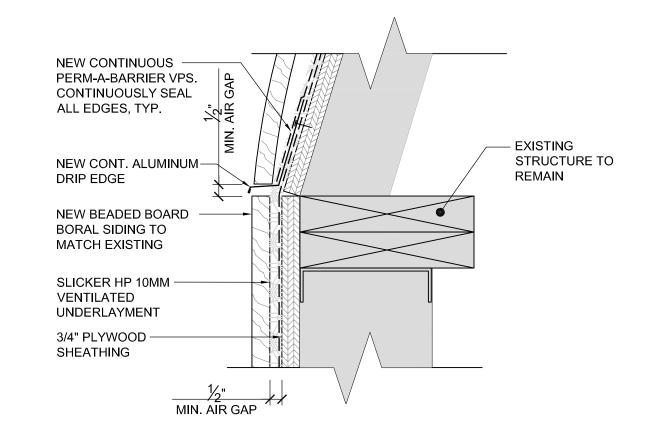

DETAIL AT SEAM **/** 3"=1'-0"

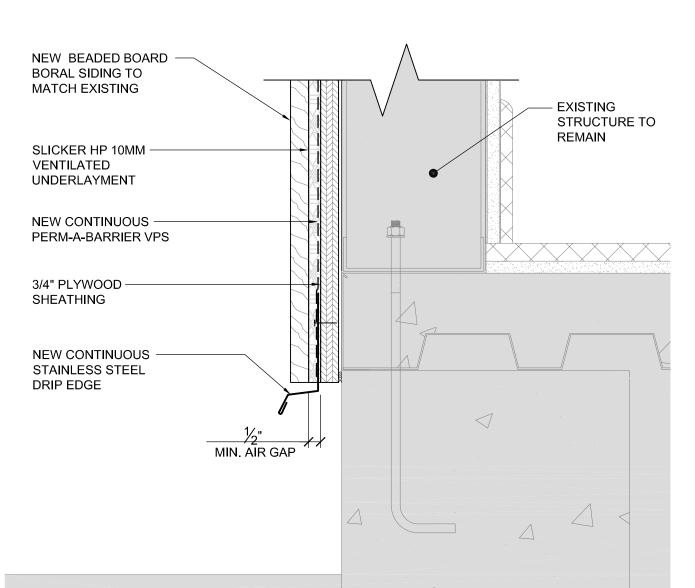

DETAIL AT SILL 3"=1'-0"





CBRE New England

33 ARCH STREET BOSTON, MA 02210

PROFESSIONAL

PREPARED BY A LICENSED ARCHITECT
Any changes to this item can be a violation of the law unless altered by a licensed architect. Any alteration made to this item must be accompanied by a specific description of change or changes made; date change was made, as well as the seal of the licensed architect who made or oversaw the

changes.			
	02-01-19	SCHEMATIC DESIGN	
MARK	DATE	DESCRIPTION	
ISSUE:			

PROJECT NO.:	18120	
DRAWN BY:	JK	
CHECKED BY:	SAW	
DRAWING SCALE:	AS NOTED	

SHEET TITLE:

REPAIR DETAILS

SHEET:

DO NOT SCALE DRAWING