






UNIVERSITY OF CALIFORNIA

LIBRARY

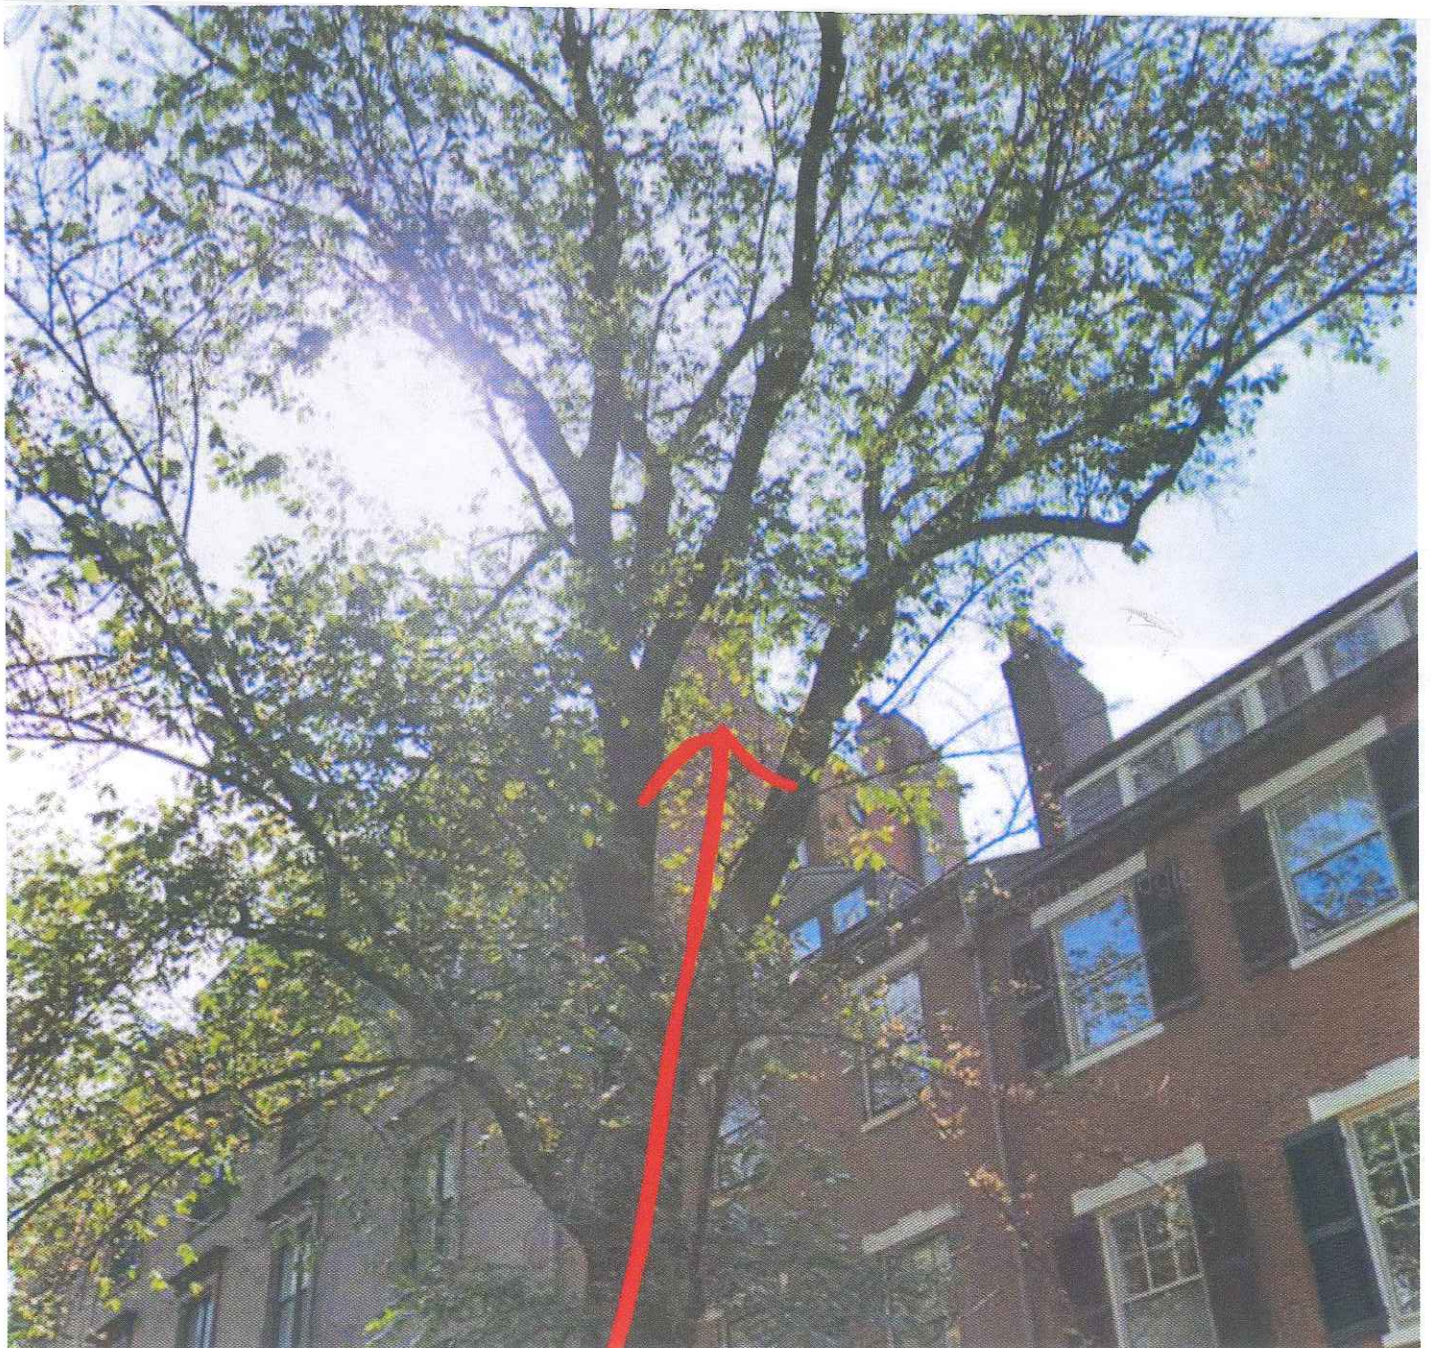

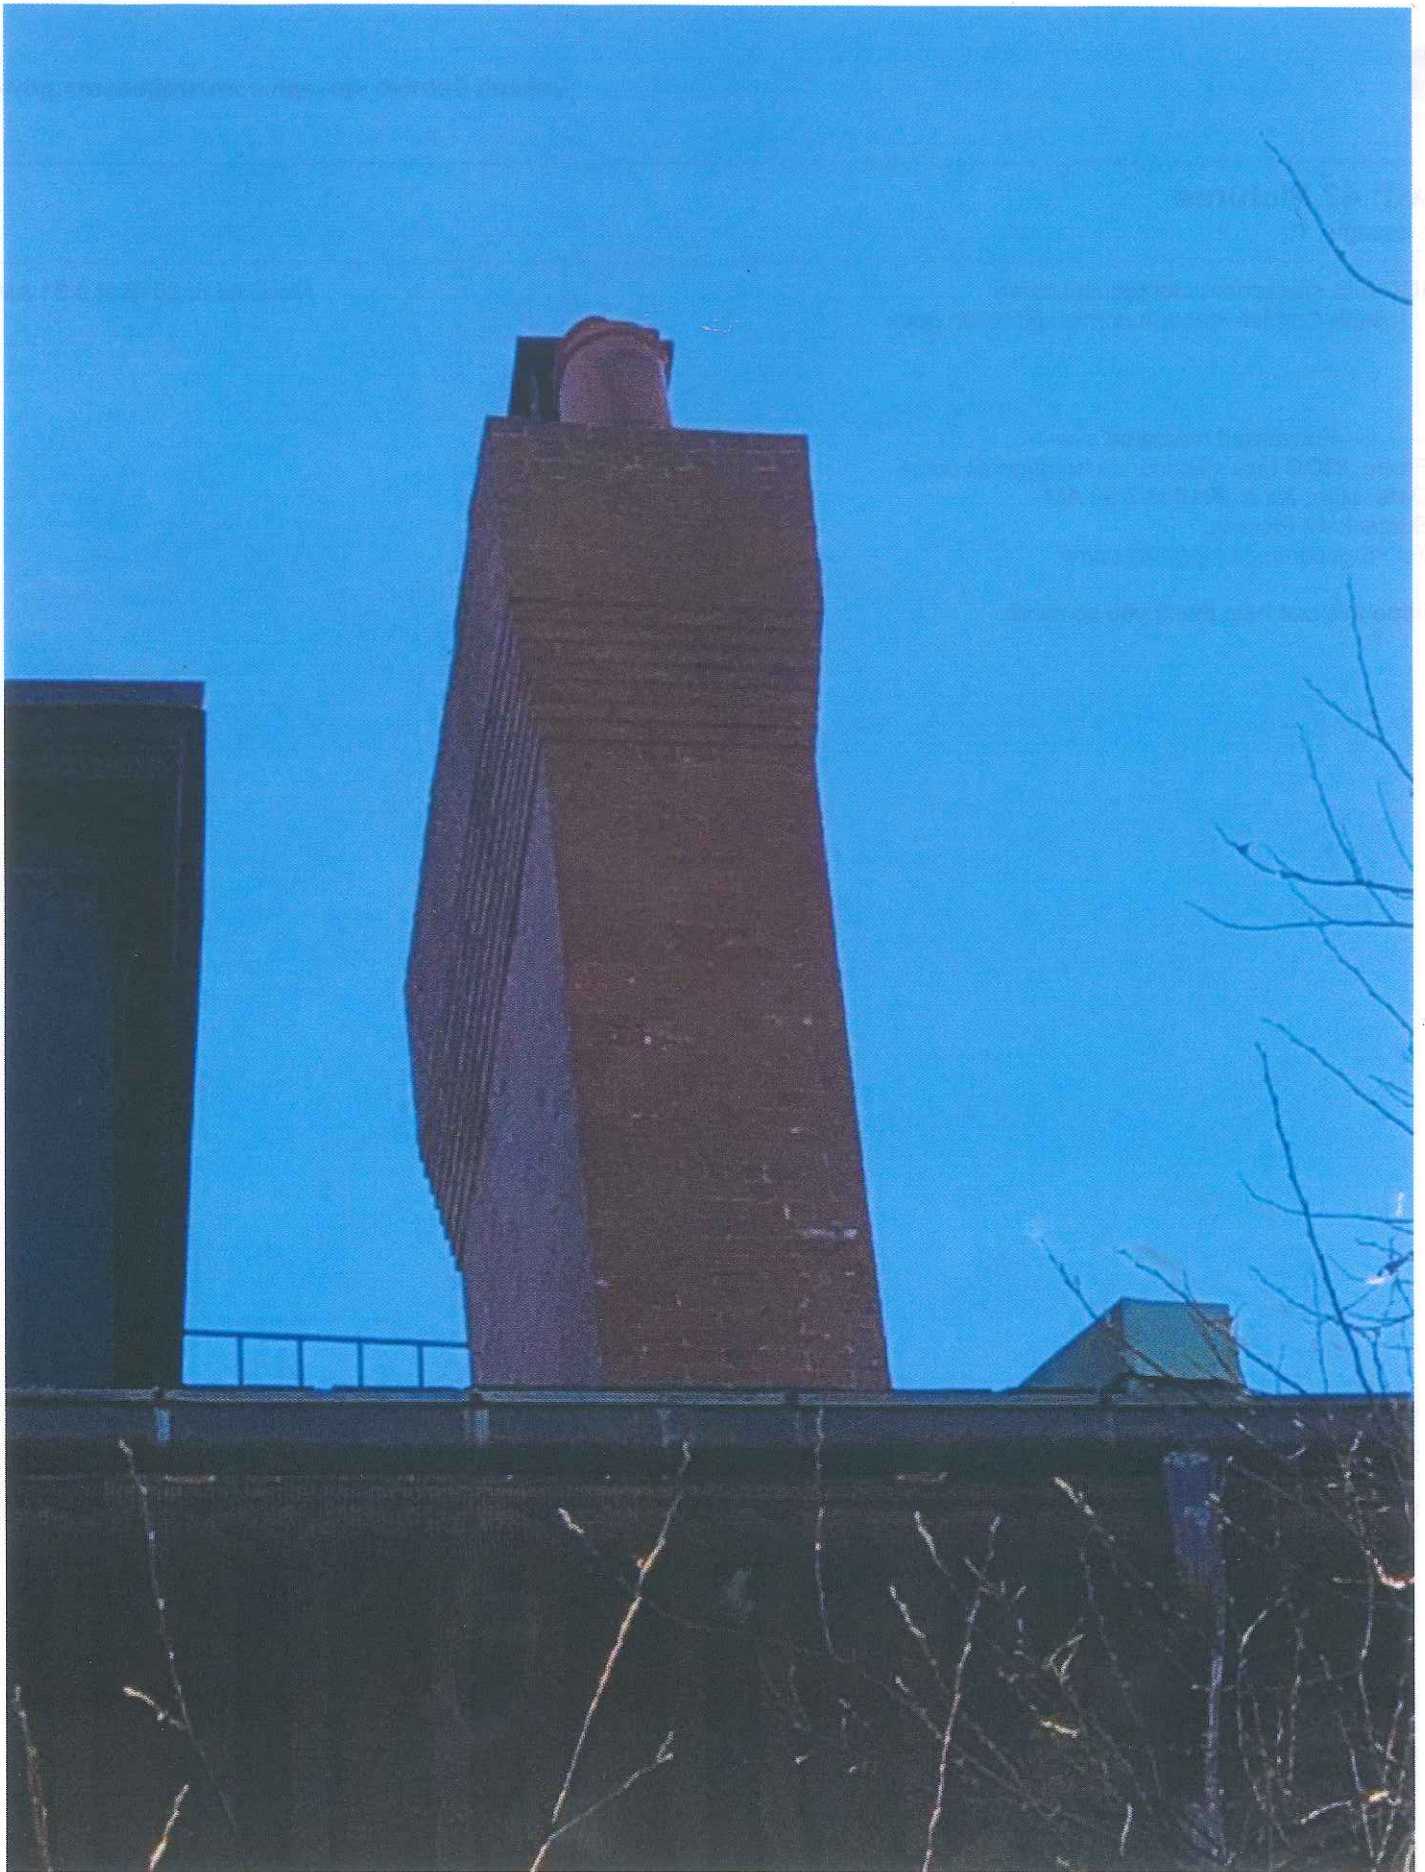



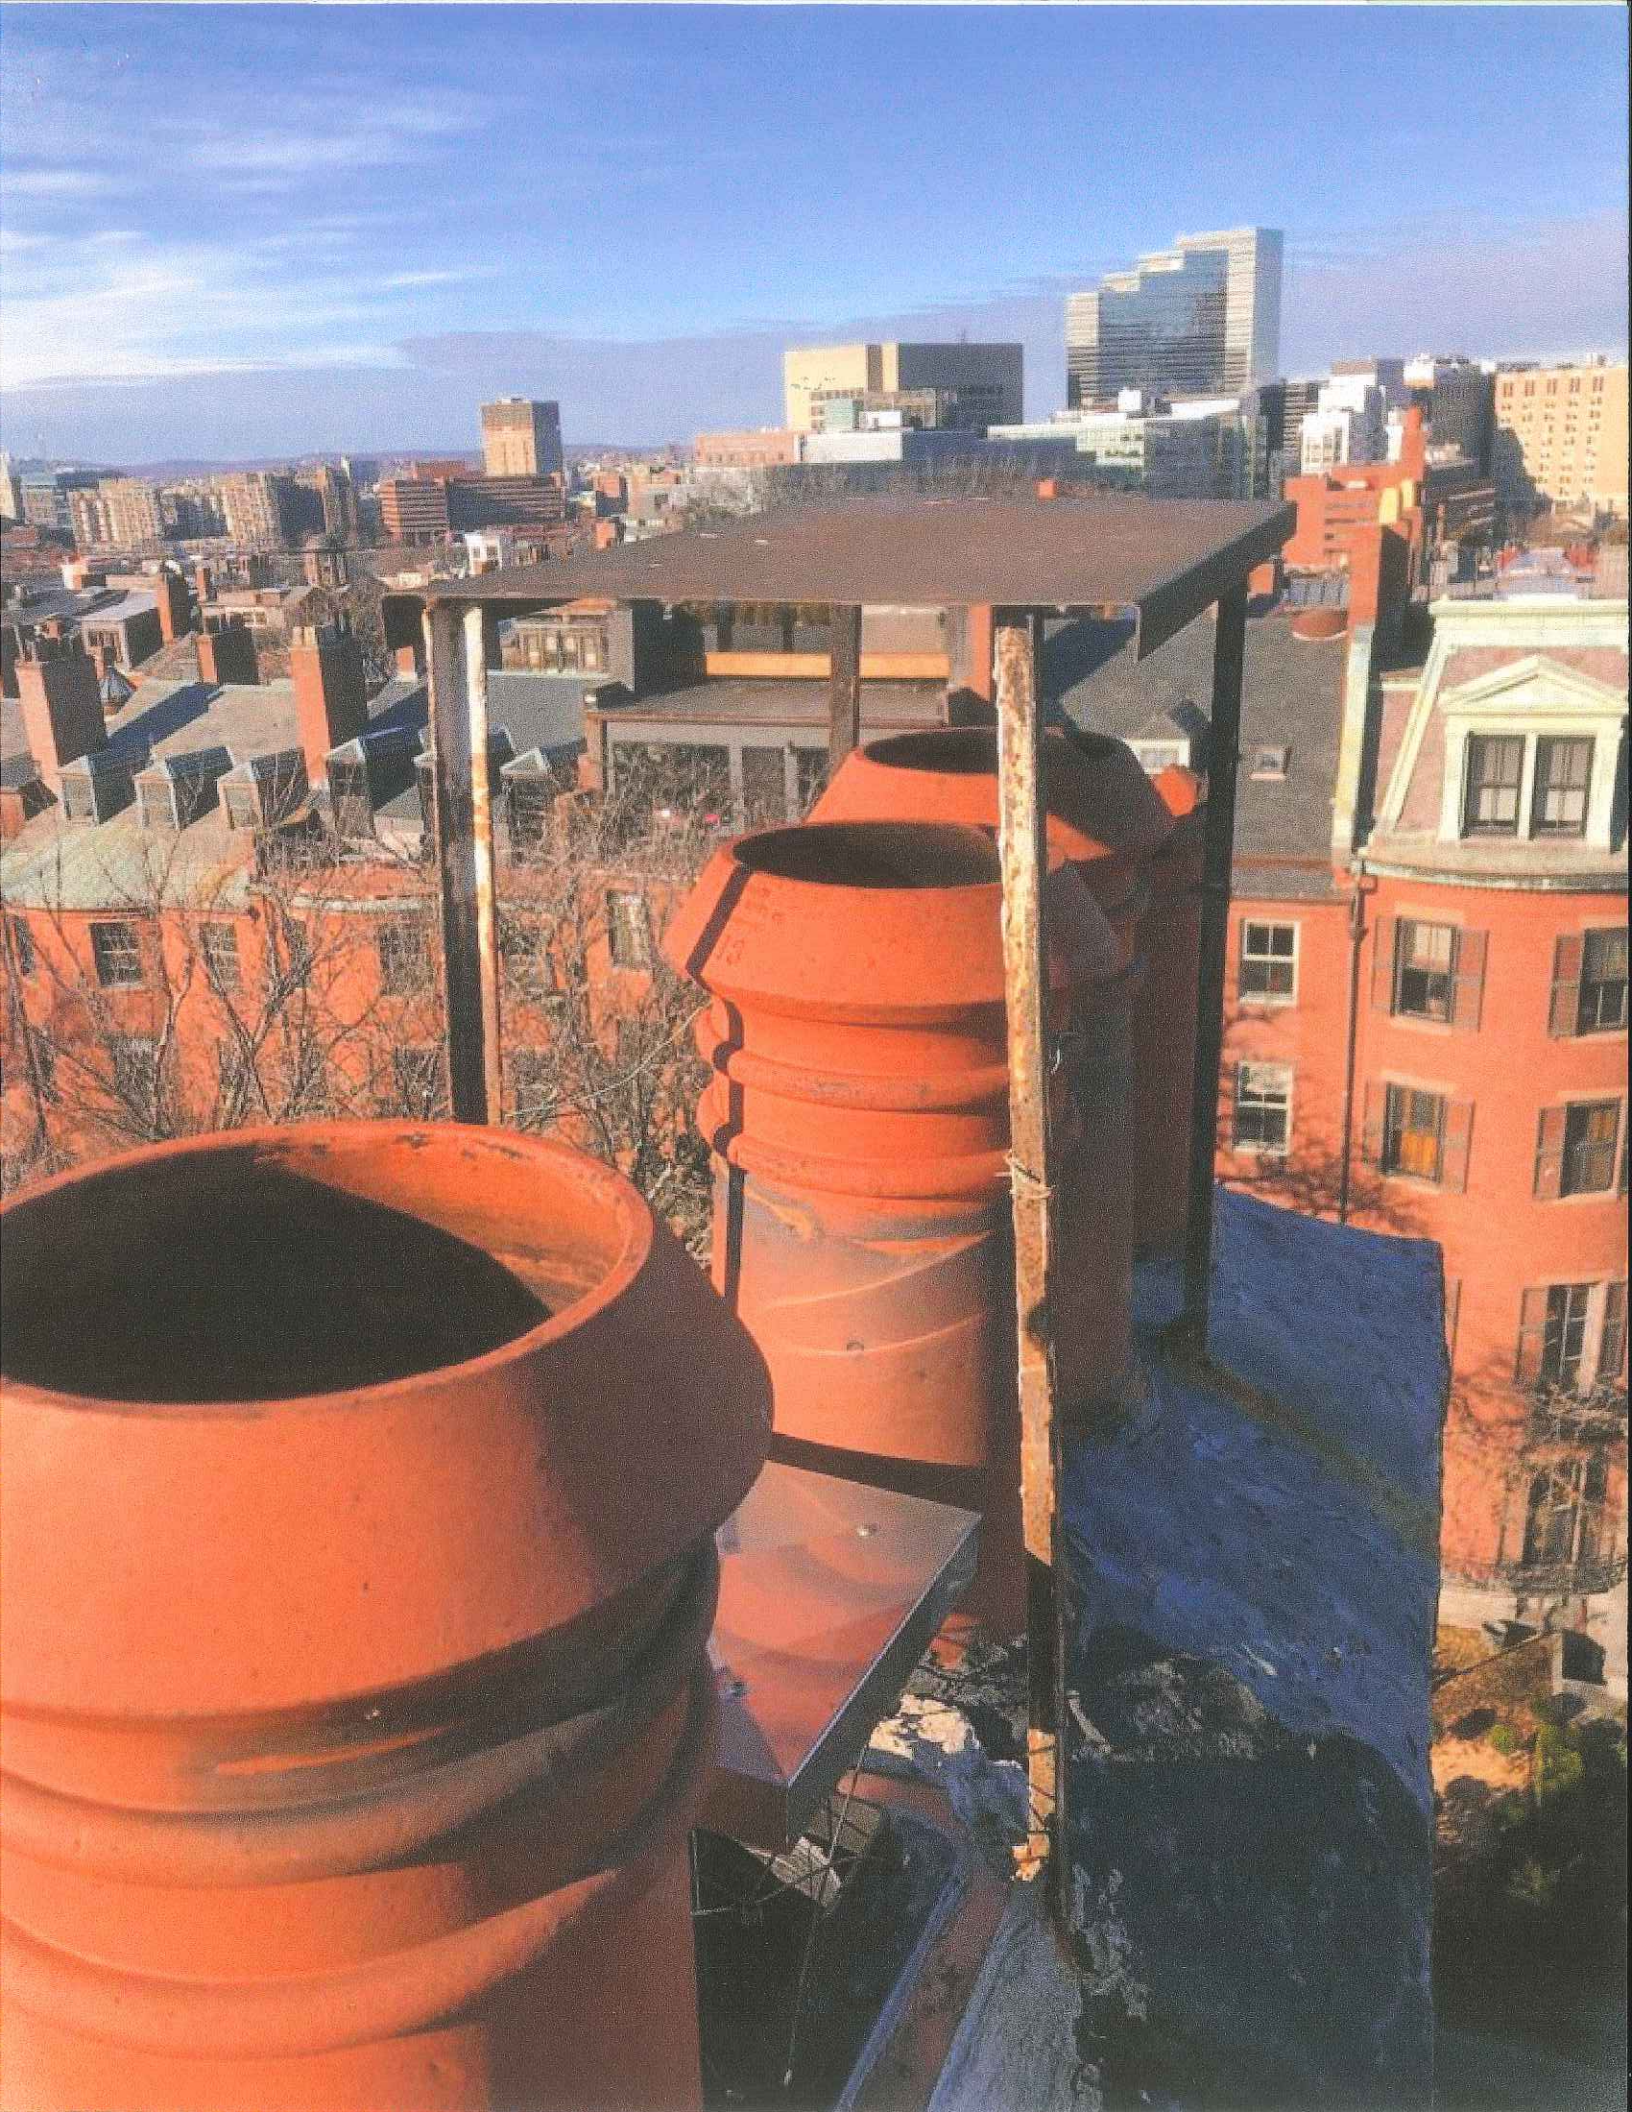














42 Mount vernon boston ma

chimney cap

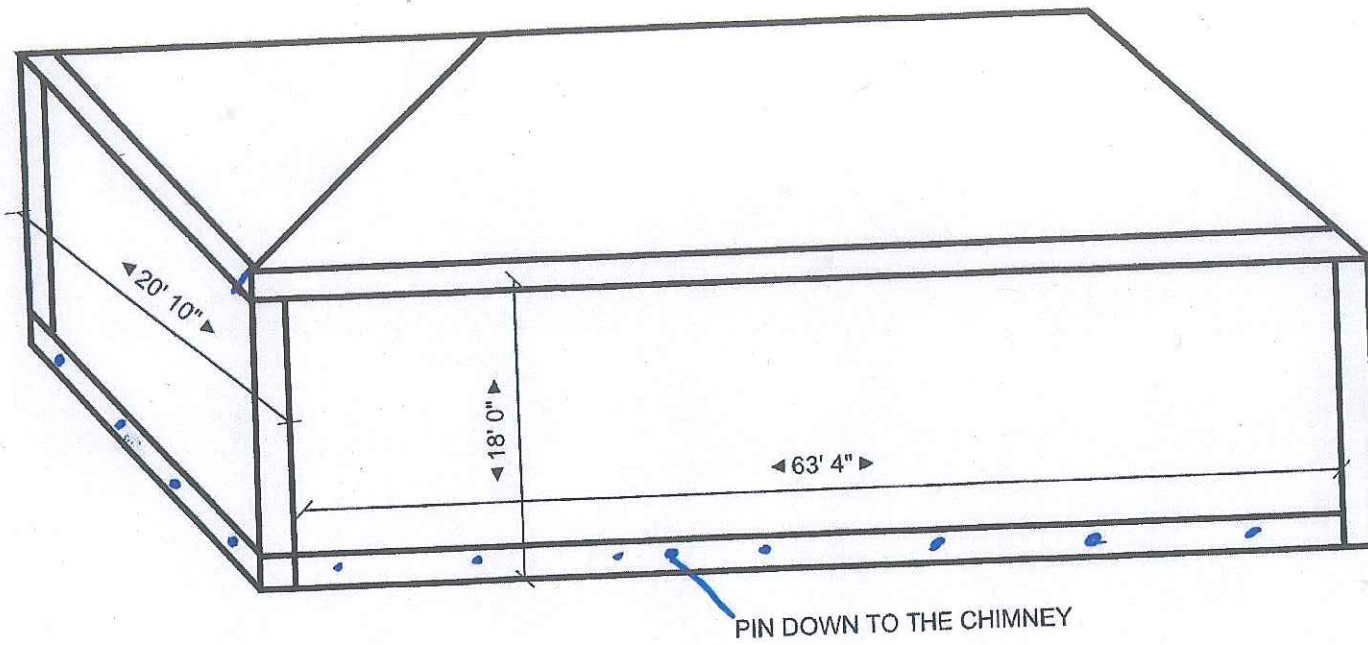

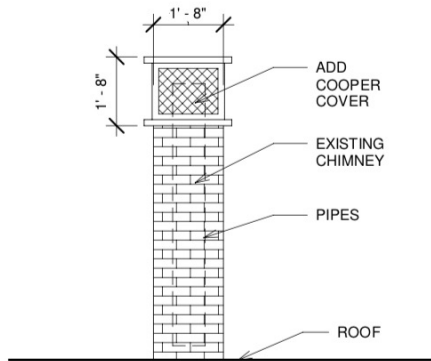

① CHIMNEY SIDE ELEVATION
3/8" = 1'-0"

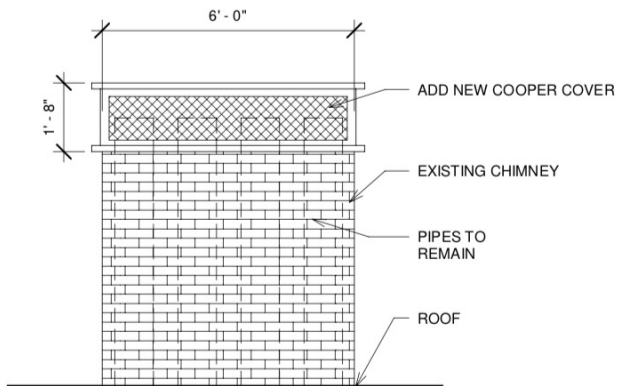

② CHIMNEY FRONT ELEVATION
3/8" = 1'-0"

Owner:

CHIMNEY COVER

CHIMNEY COVER

Project number 00147

Date 08-14-2019

Drawn by Author

Checked by Checker

A111

Scale 3/8" = 1'-0"

