

10-11 ARLINGTON ST

BOSTON, MA

BACK BAY ARCHITECTURAL DISTRICT COMMISSION

12 / 16 / 2019




SHEET LIST

- 01 SITE LOCATION
- 02 SITE CONTEXT
- 03 ARLINGTON ST ELEVATION
- 04 PROPOSED REAR ELEVATION
- 05 SITE PLAN
- 06 PROPOSED ROOF PLAN
- 07 SIGHT LINE DIAGRAM
- 08 ROOFTOP VIEWS
- 09 HEAD HOUSE MOCKUP

10-11 ARLINGTON, LLC


EMBARC

10-11 ARLINGTON ST

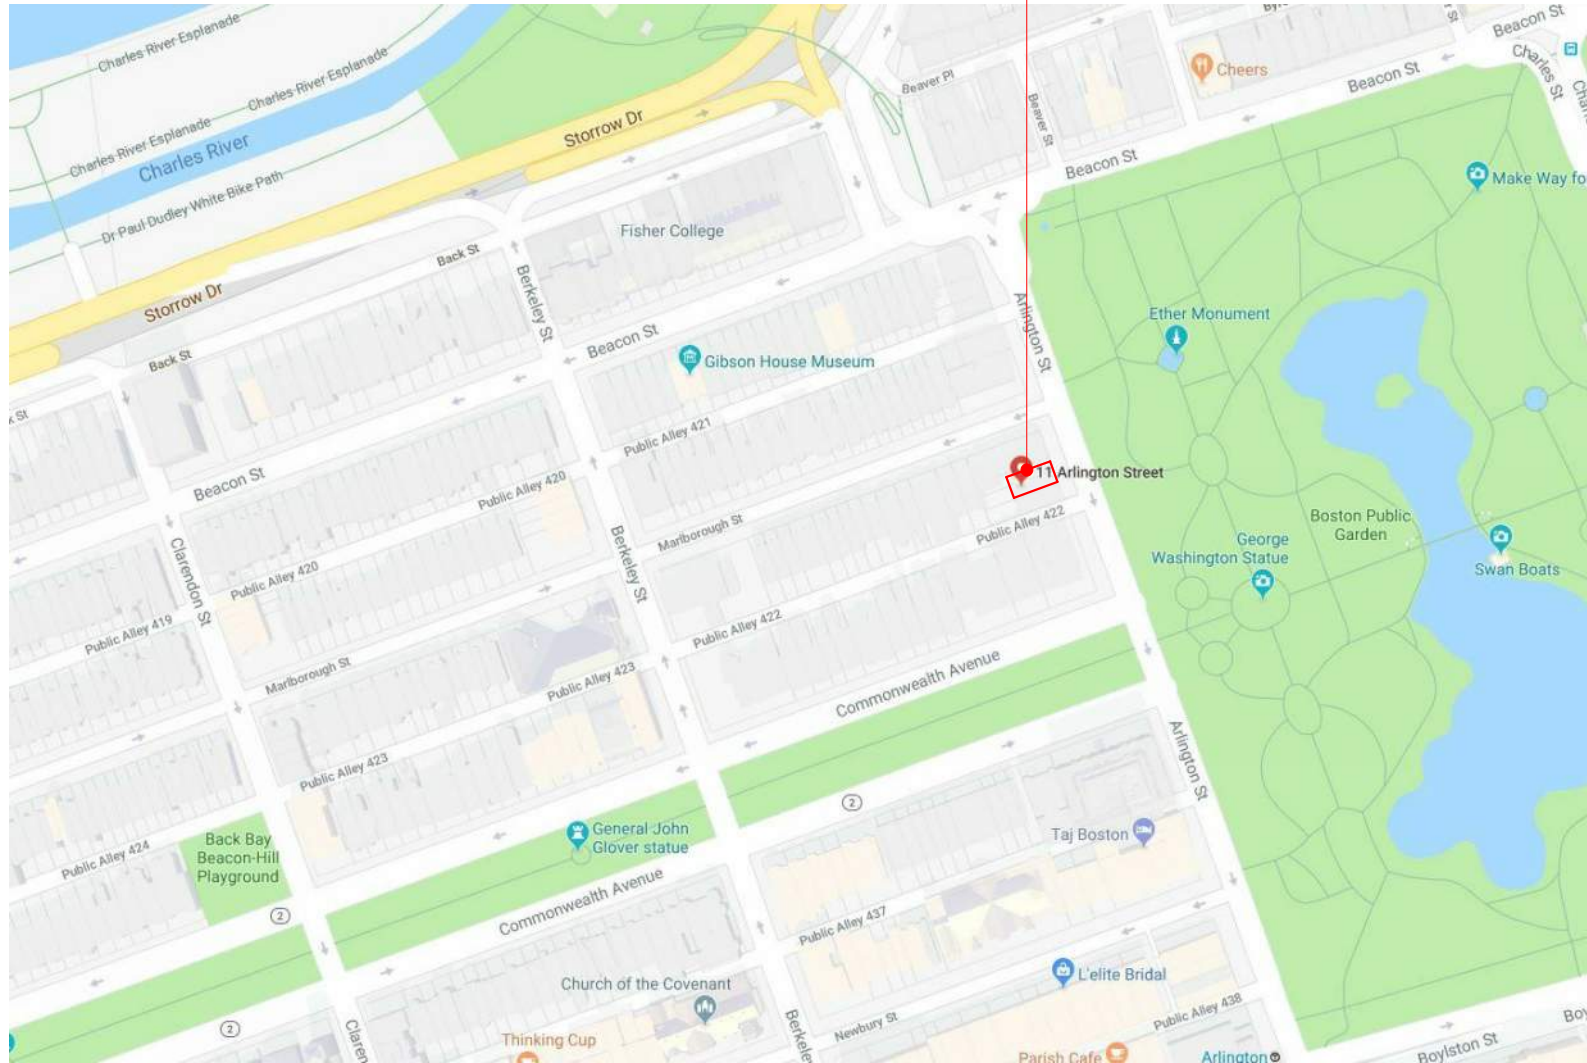

AERIAL

10-11 ARLINGTON ST

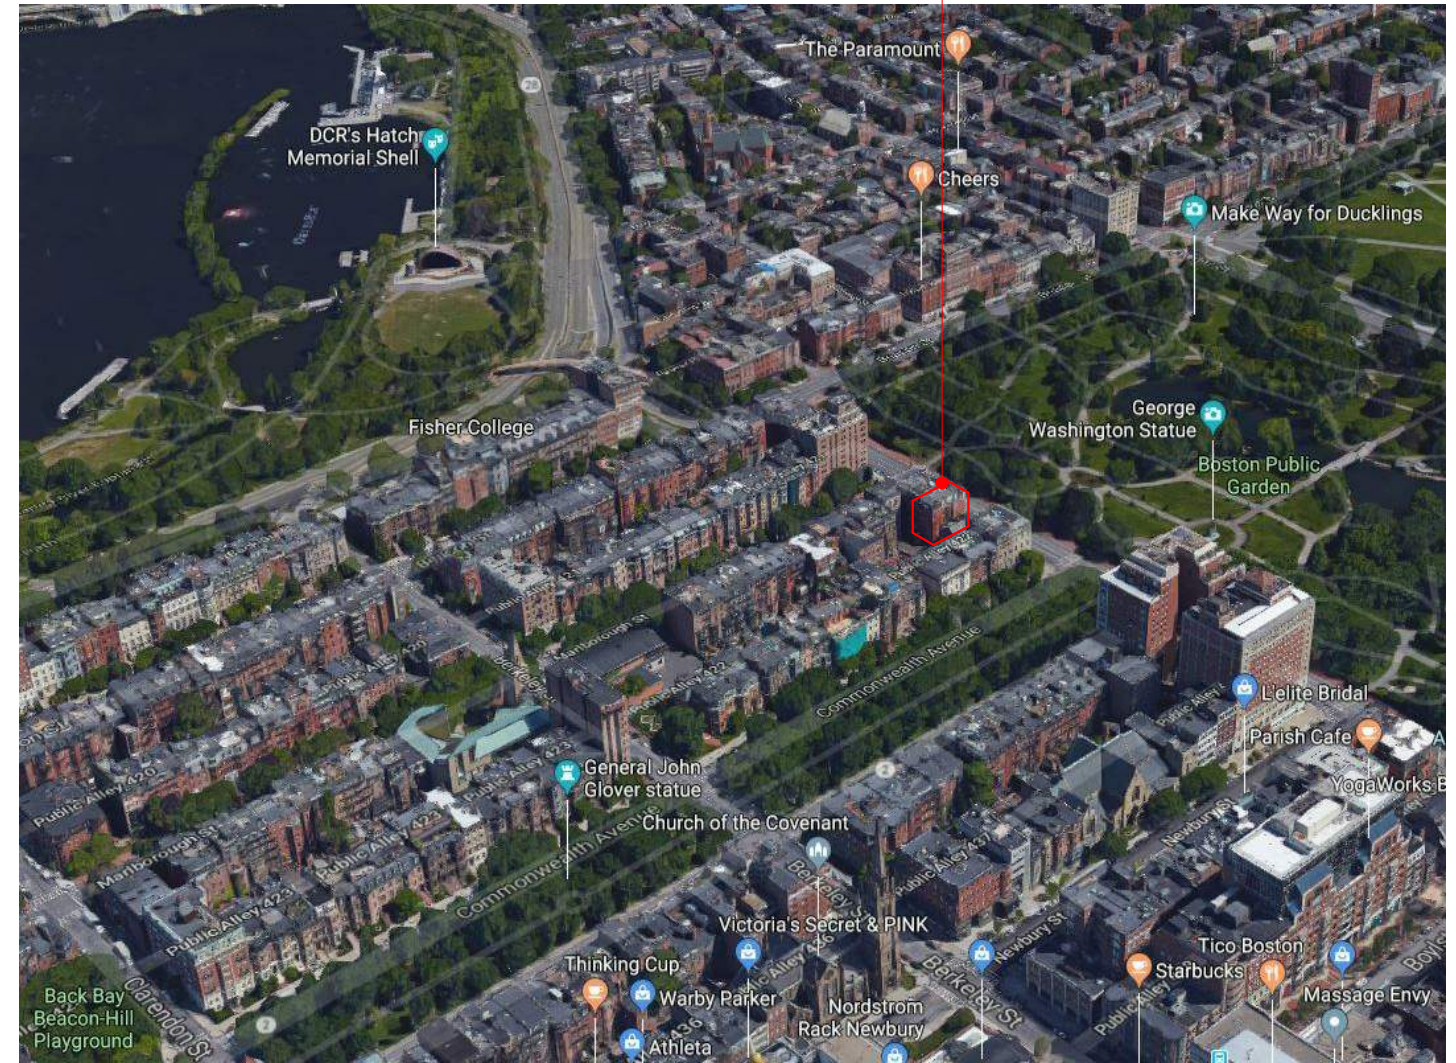

BIRD'S EYE

10-11 ARLINGTON STREET



ARLINGTON STREET LOOKING NORTHWEST

10-11 ARLINGTON STREET



ARLINGTON STREET LOOKING SOUTHEAST


PROPOSED HEADHOUSE BEYOND WITH
STANDING SEAM COPPER CLADDING







REMOVE FIRE BALCONY AT TOP FLOOR



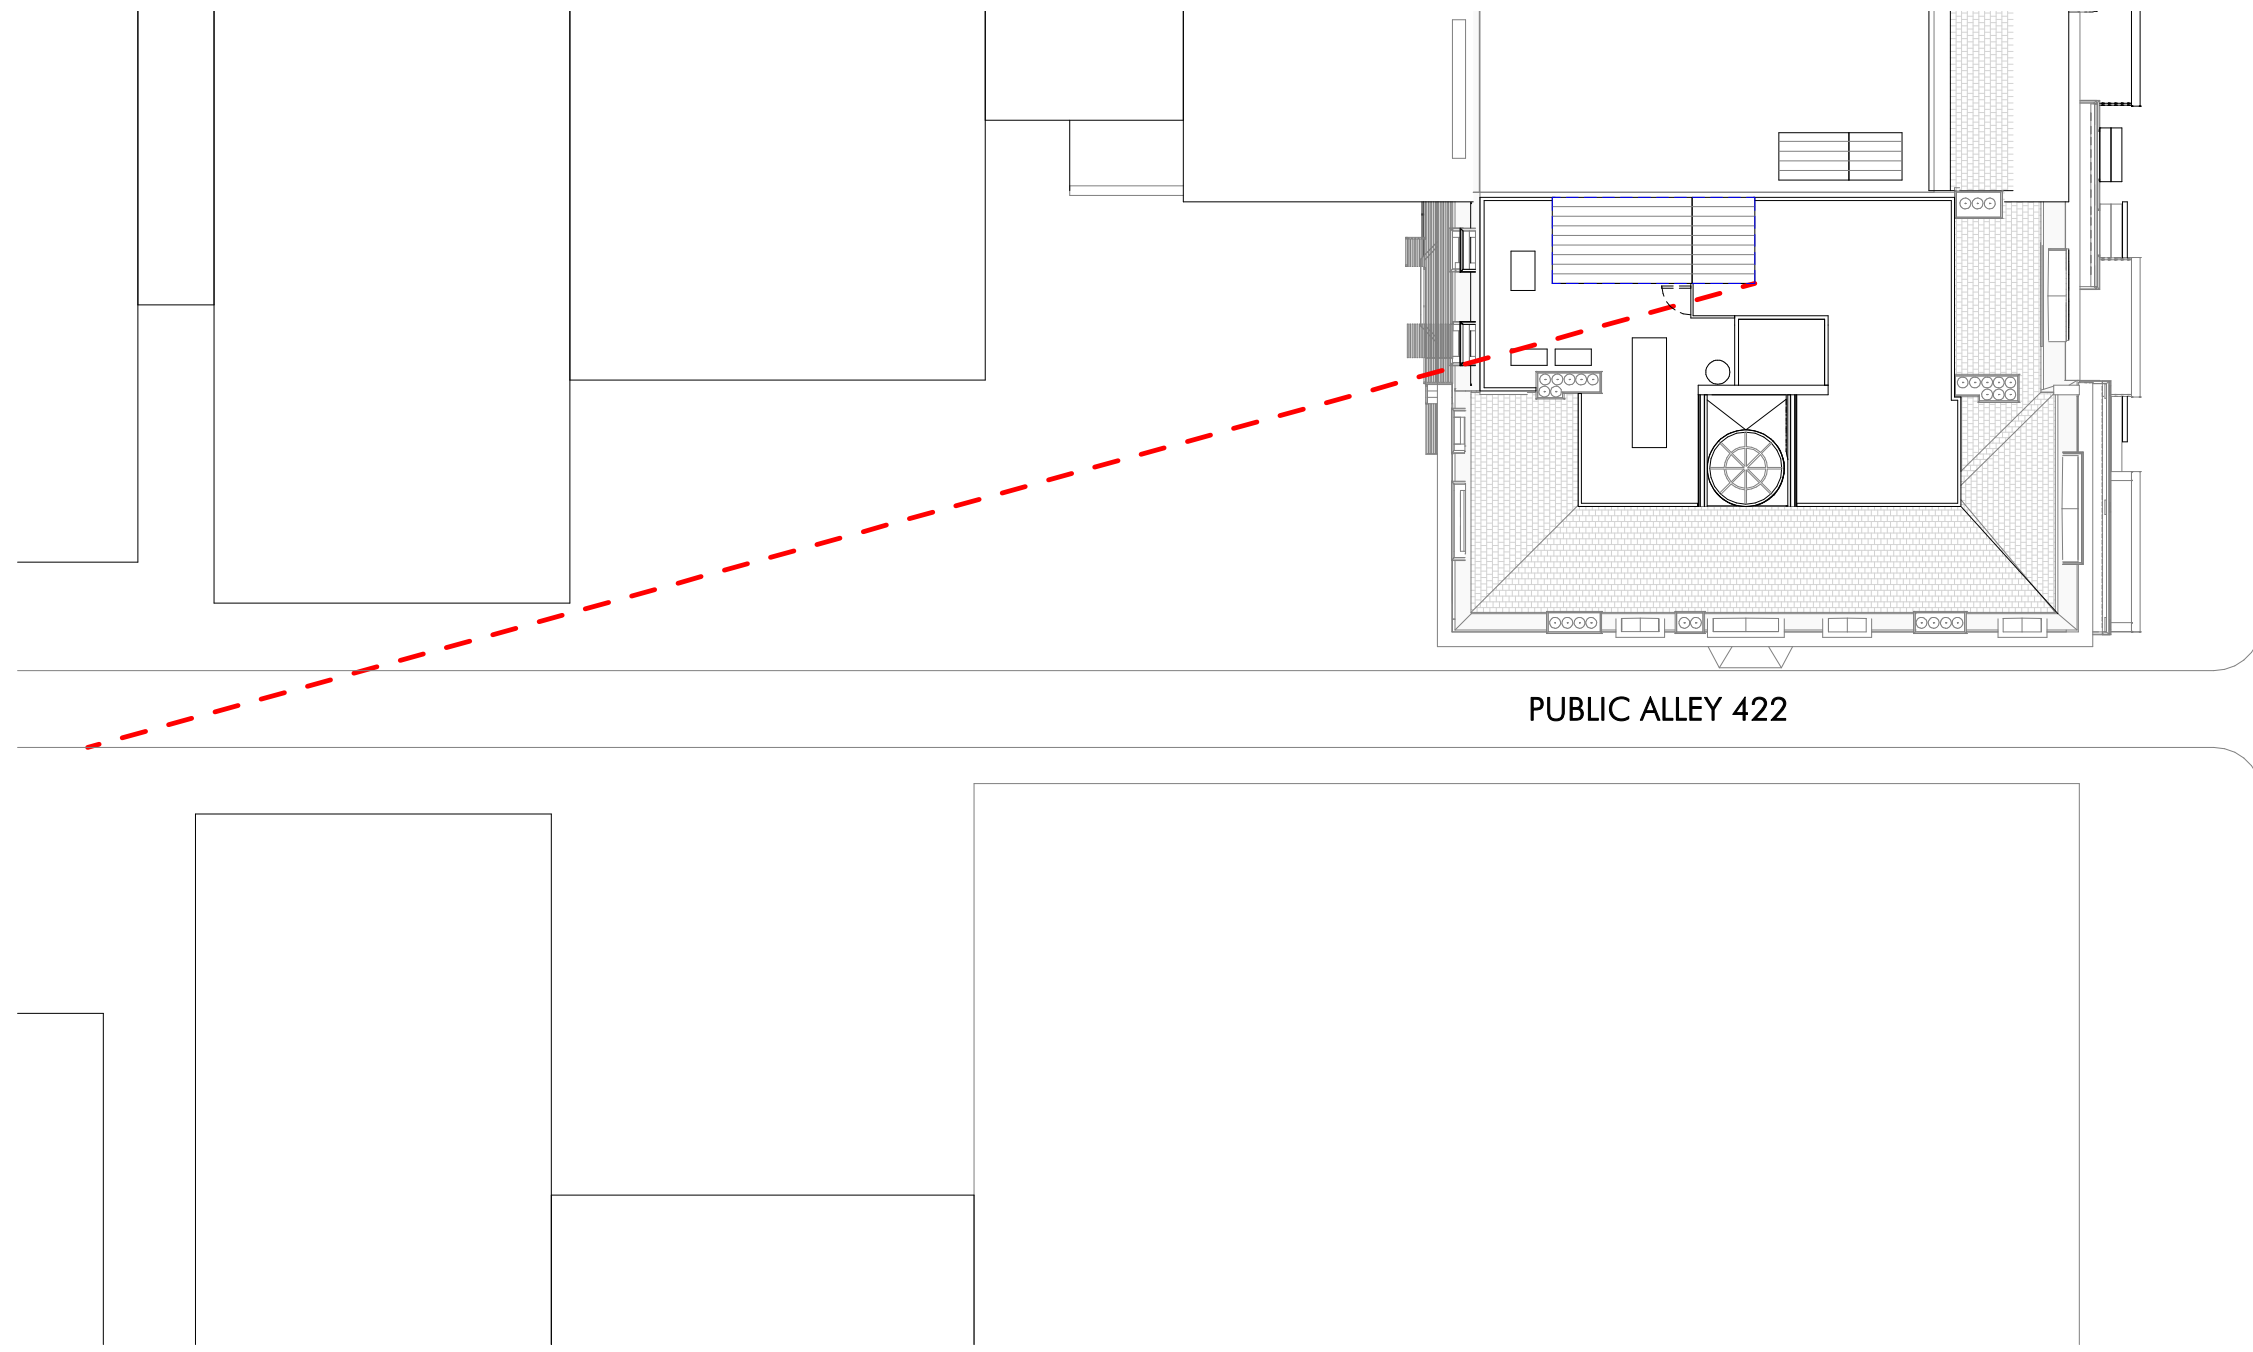

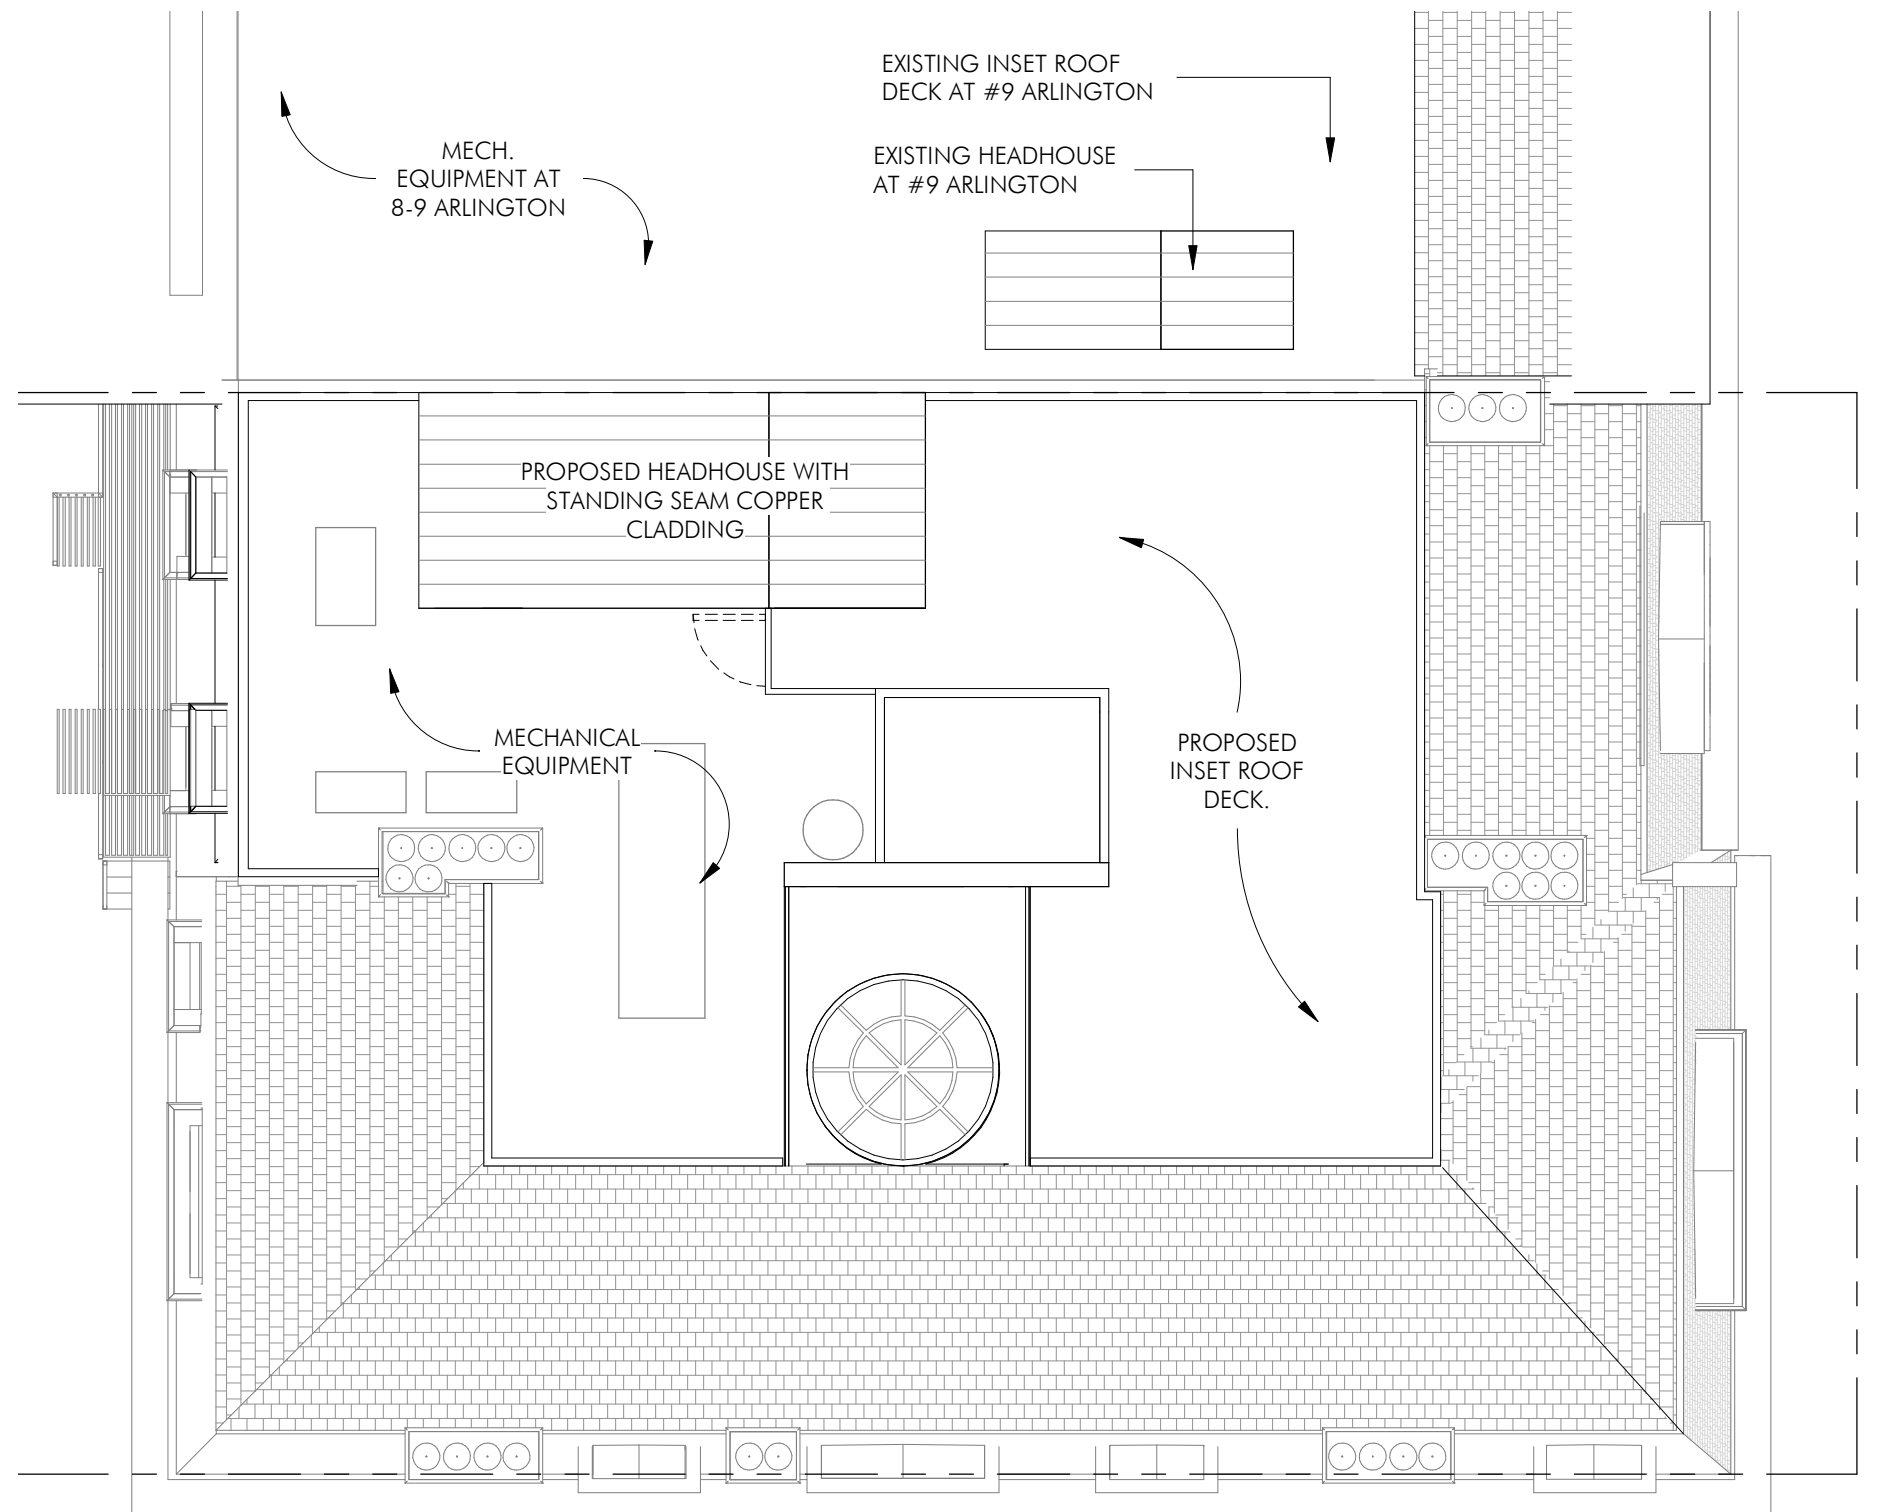

- HEADHOUSE AT #9 ARLINGTON
- INSET ROOF DECK
- PROPOSED HEADHOUSE WITH STANDING SEAM COPPER CLADDING
- SCREEN WALL
- MECHANICAL EQUIPMENT

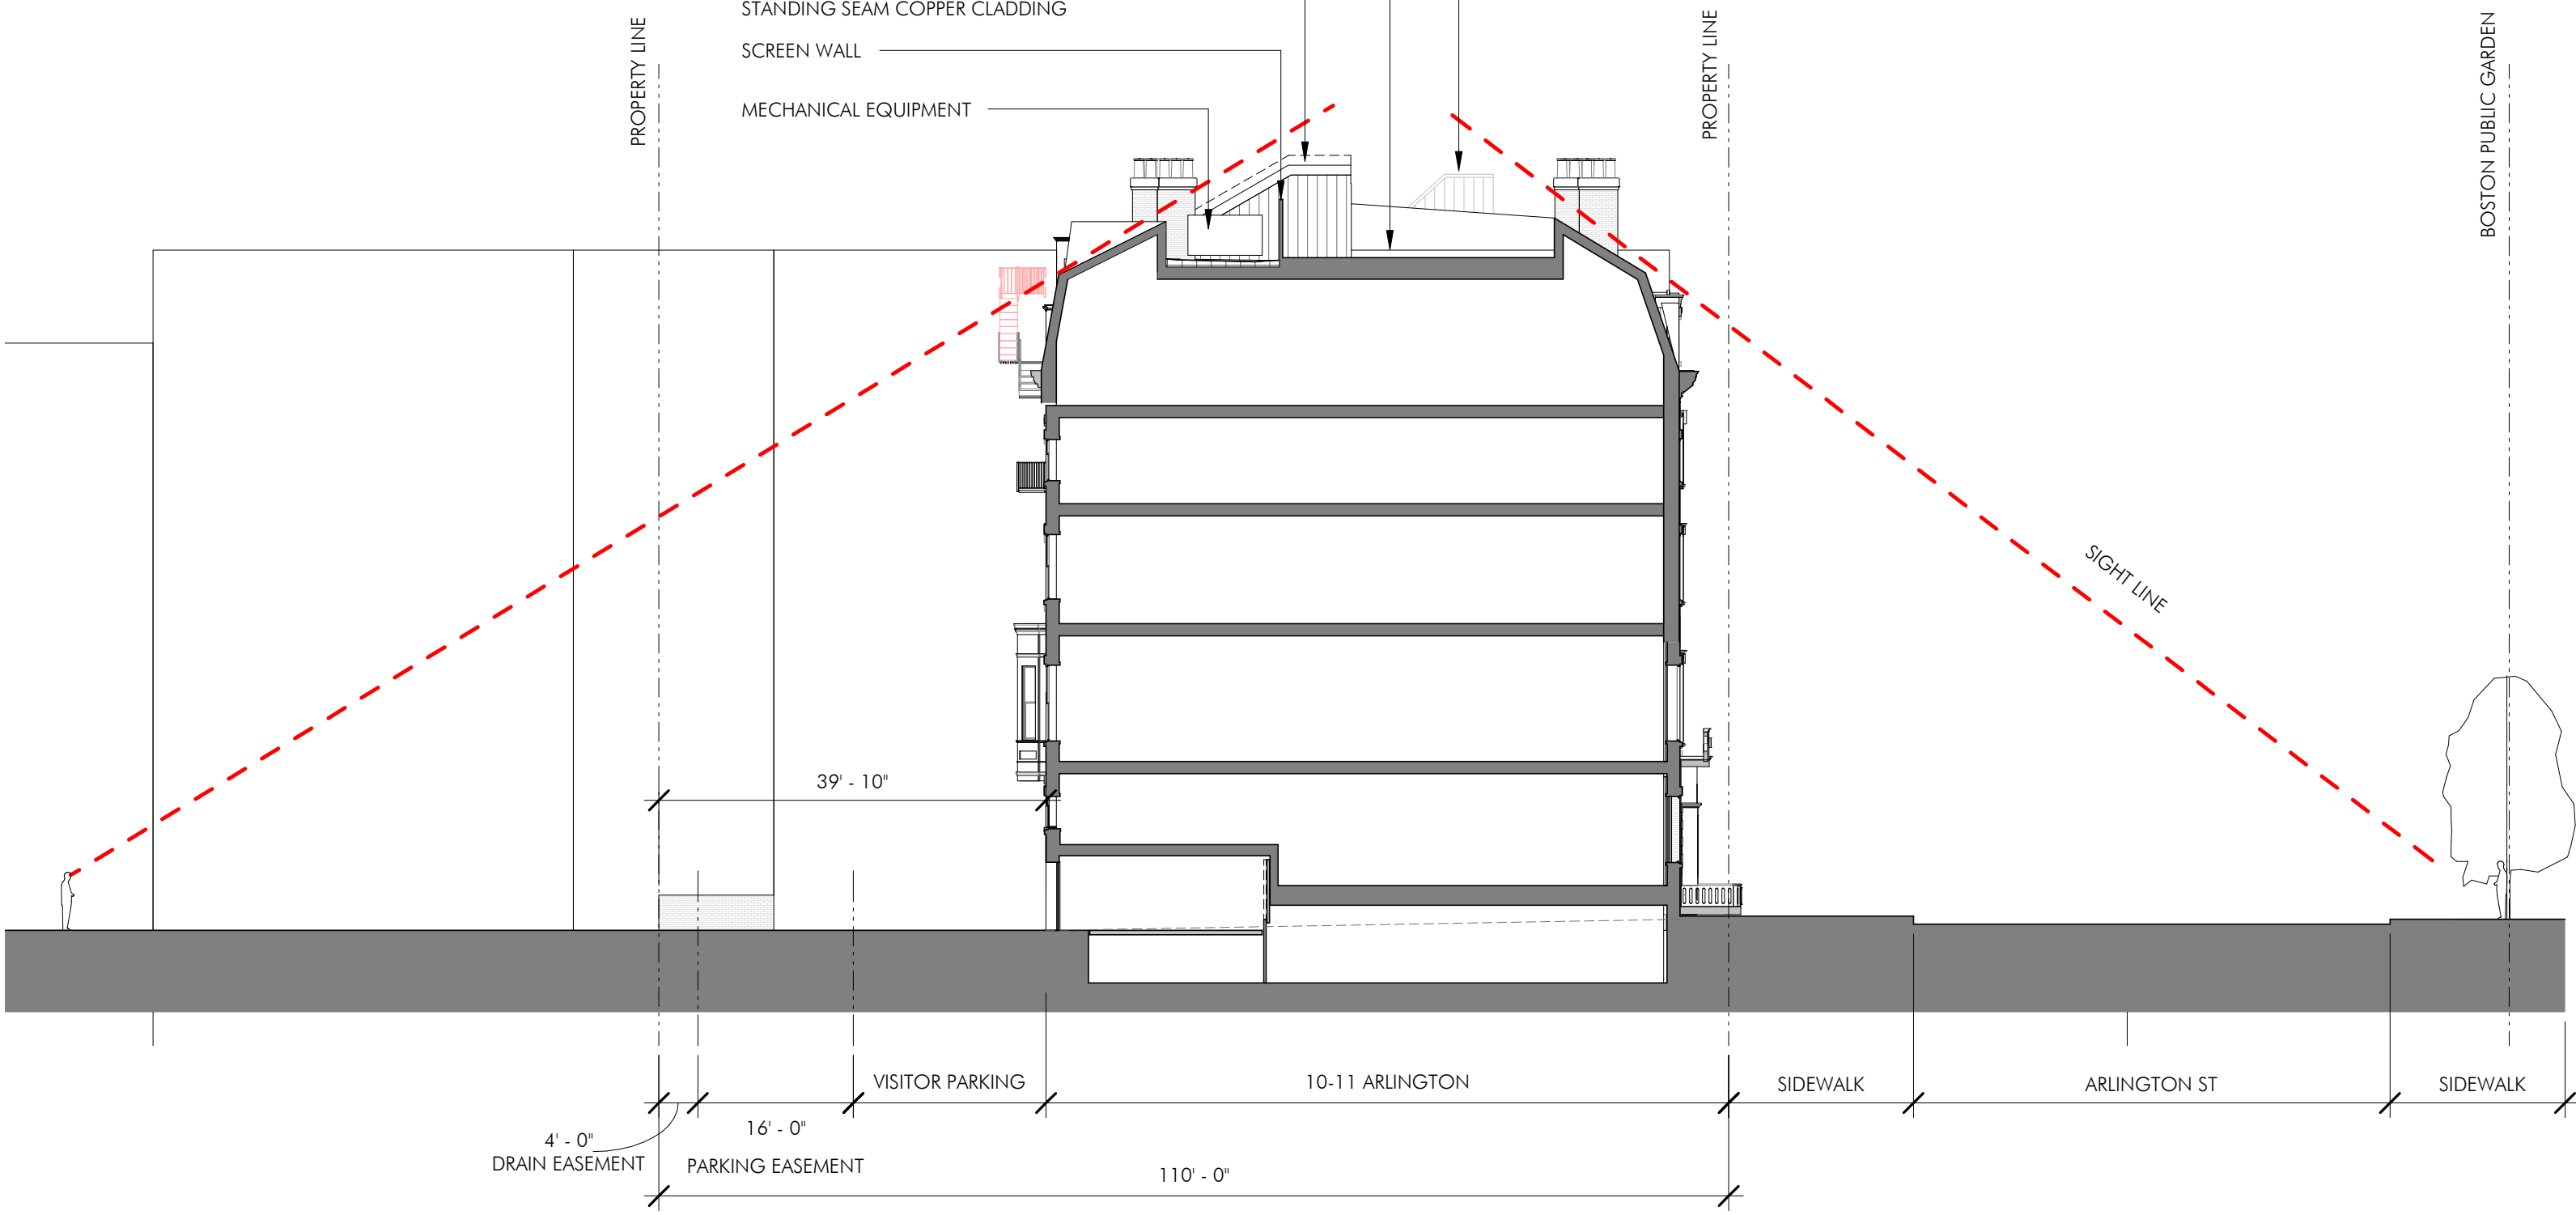



VIEW FROM 10-11 ARLINGTON STREET LOOKING NORTH



VIEW FROM NW CORNER OF 10-11 ARLINGTON STREET LOOKING EAST



OVERHEAD VIEW OF 10-11 ARLINGTON STREET LOOKING SOUTHWEST

