

Improvements to the Collins and Garrison statue nodes

Landmarks Commission Hearing | 2.25.2020

PATRICK
ANDREW
COLLINS
BORN IN IRELAND
AND ALWAYS
LOYAL
BY EARLY
AND VARIED EMPLOY
UPHOLSTERER FROM
15 TO 23
BACHELOR OF LAWS
AT 27 - FROM 1871
LAWYER - 1868-72
MEMBER OF THE
MASS. LEGISLATURE
1843-89 - MEMBER
OF CONGRESS 1893-97
CONSUL - GENERAL IN
LONDON - 1902-05
MAYOR OF BOSTON
A TALENTED
HONEST GENEROUS
SERVICEABLE MAN

THE WORLD'S FIRST
ABOLITIONIST

WILLIAM LLOYD GARRISON



FRIENDS
OF THE
PUBLIC GARDEN

AGENDA

1

PROJECT TEAM INTRODUCTION

2

PROJECT SCHEDULE

3

COLLINS STATUE NODE

4

GARRISON STATUE NODE

5

PROPOSED LIGHTING FIXTURES

PROJECT TEAM

Friends of the Public Garden

Bob Mulcahy

Director of Parks Care & Capital Projects

bob@friendsofthepublicgarden.org

617-723-8144 x206

Margaret Pokorny

Friends Member & Project Champion

Available Light

Steven Rosen, President & Creative Director

Hess Smith, Associate IALD

Lentine Electric Service

John Lentine, President

Boston Parks & Recreation

Liza Meyer, Chief Landscape Architect

Rob Rottenbacher, Chief Engineer

Fleming Brothers

Liam Fleming, Owner

Weston & Sampson

Gene Bolinger, RLA, Principal


Cassie Bethoney, RLA, Project Manager

Louise Roland, Landscape Designer


Dan Marchand, Electrical Engineer



PROJECT SCHEDULE

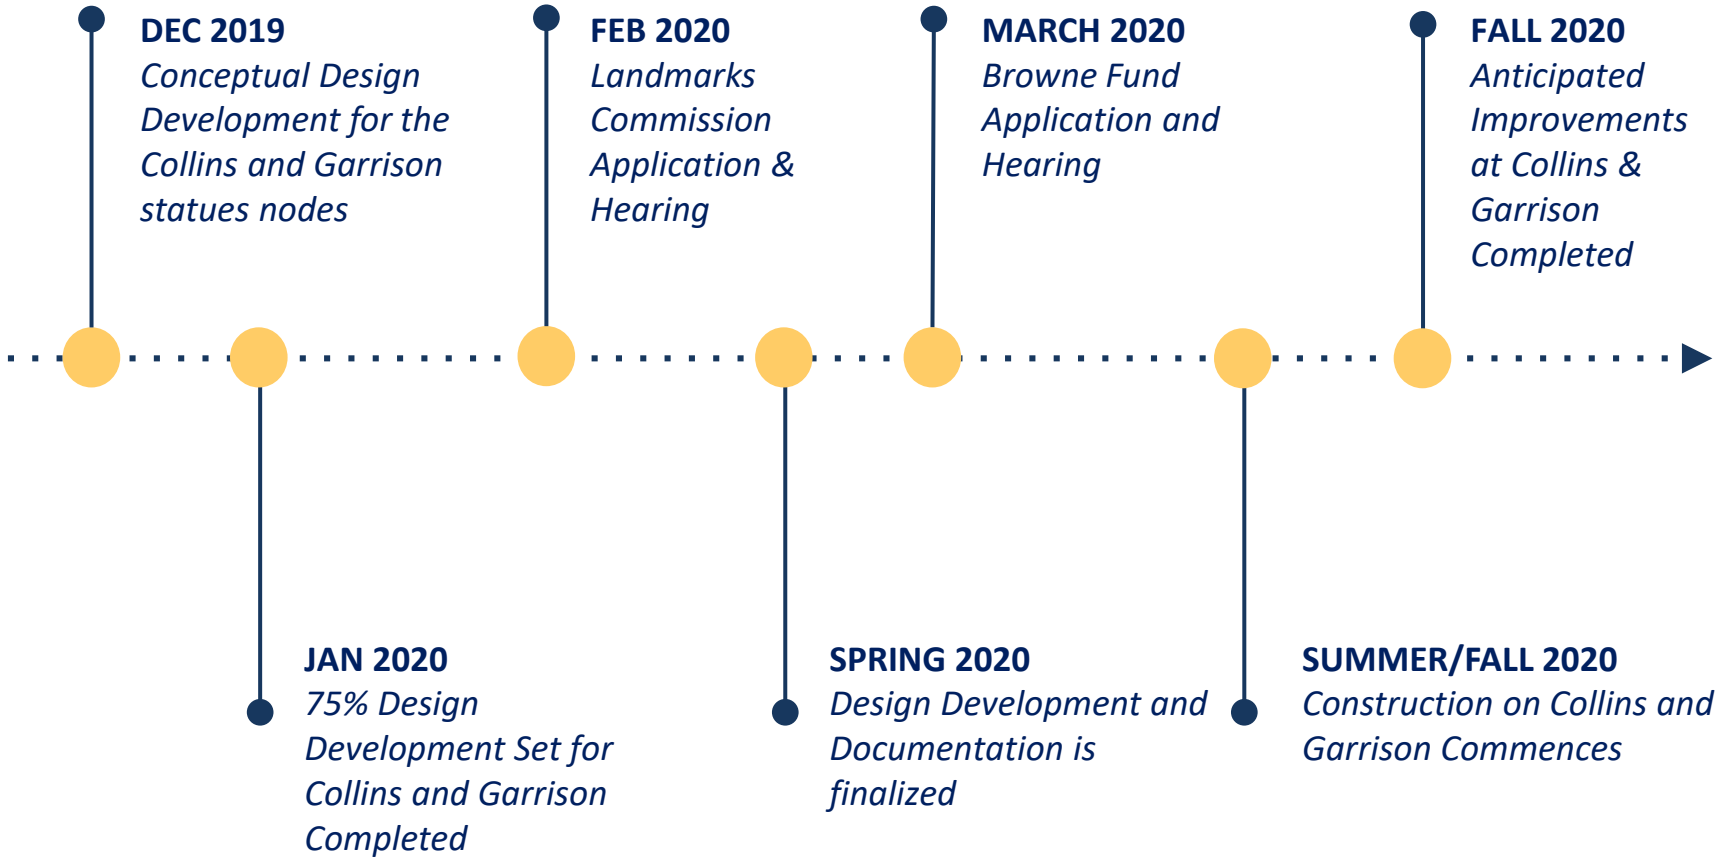

LOCUS PLAN

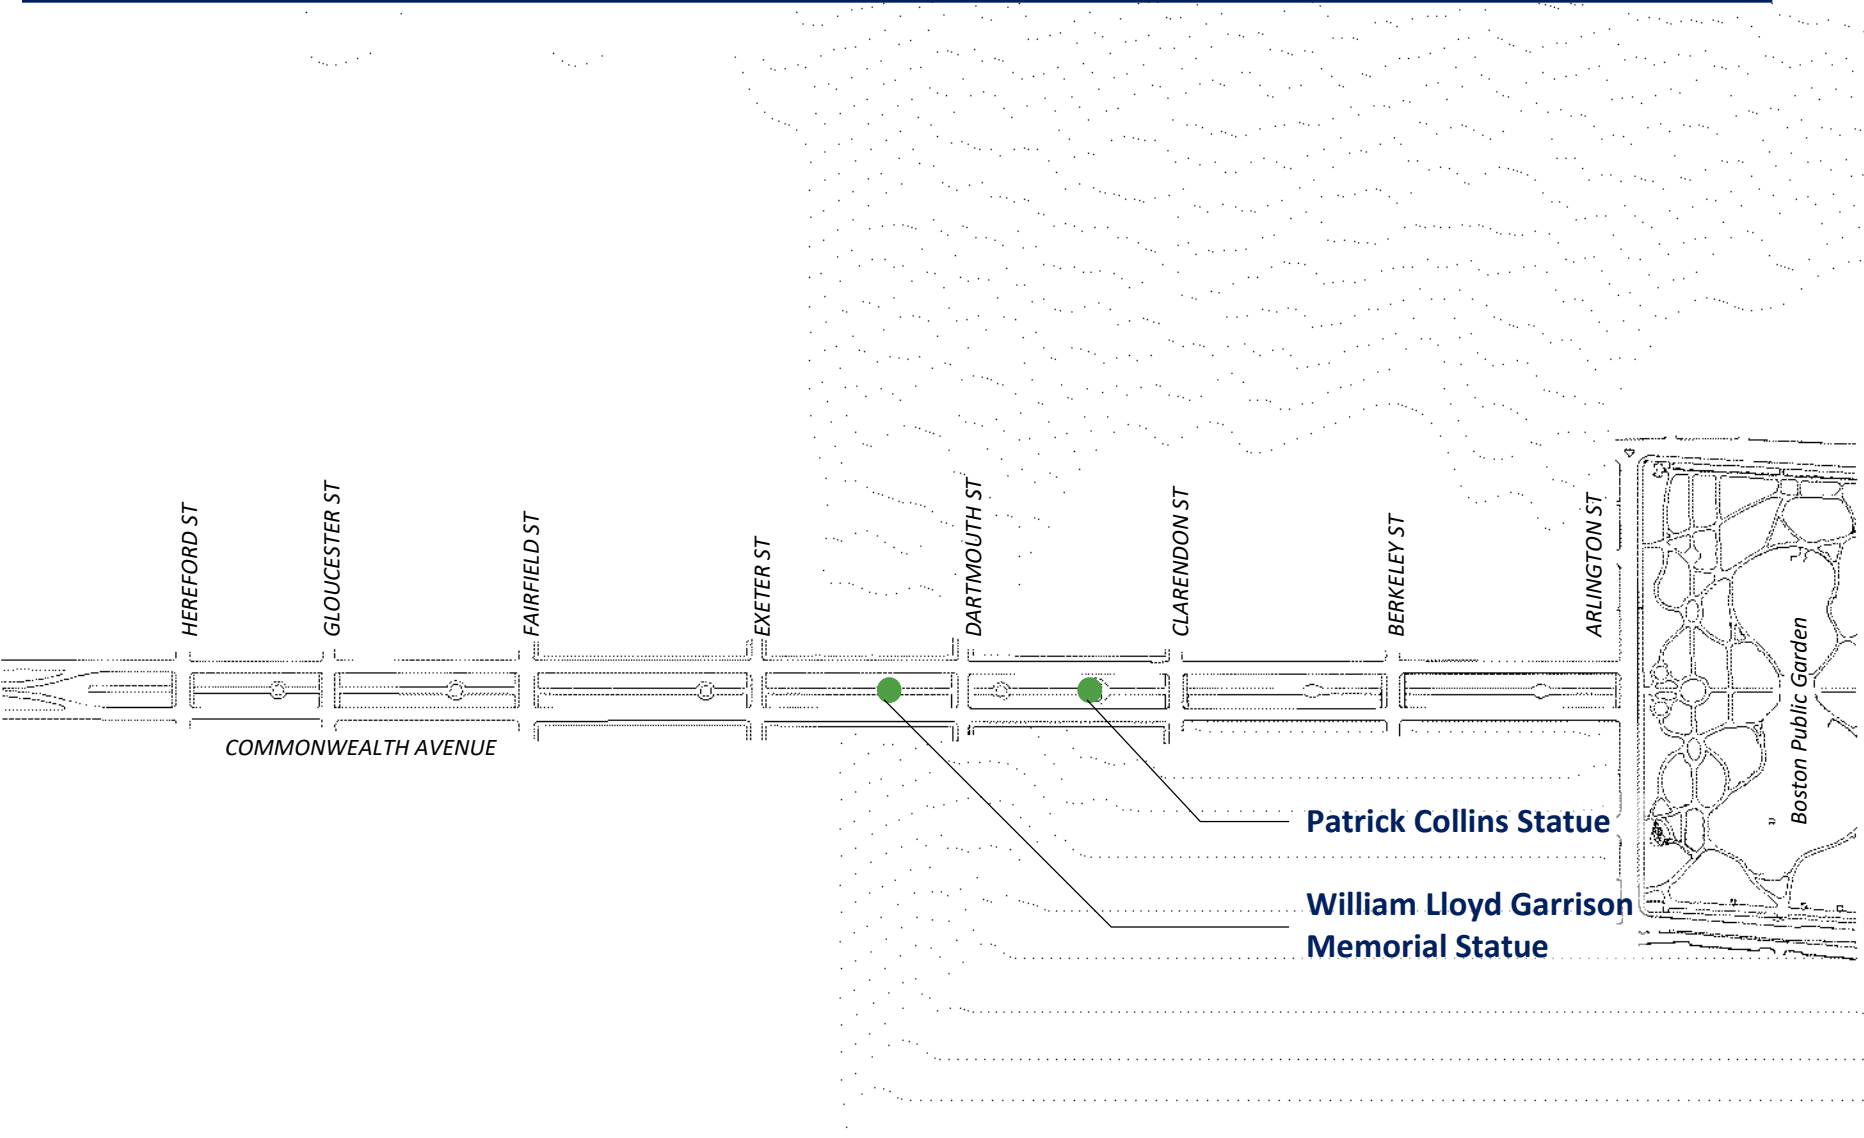

HEREFORD ST

GLOUCESTER ST

FAIRFIELD ST

EXETER ST

DARTMOUTH ST

CLARENDON ST

BERKELEY ST

ARLINGTON ST



COMMONWEALTH AVENUE

Boston Public Garden

Patrick Collins Statue

William Lloyd Garrison
Memorial Statue

EXISTING SITE CONDITIONS: COLLINS

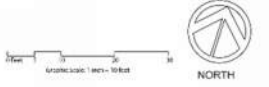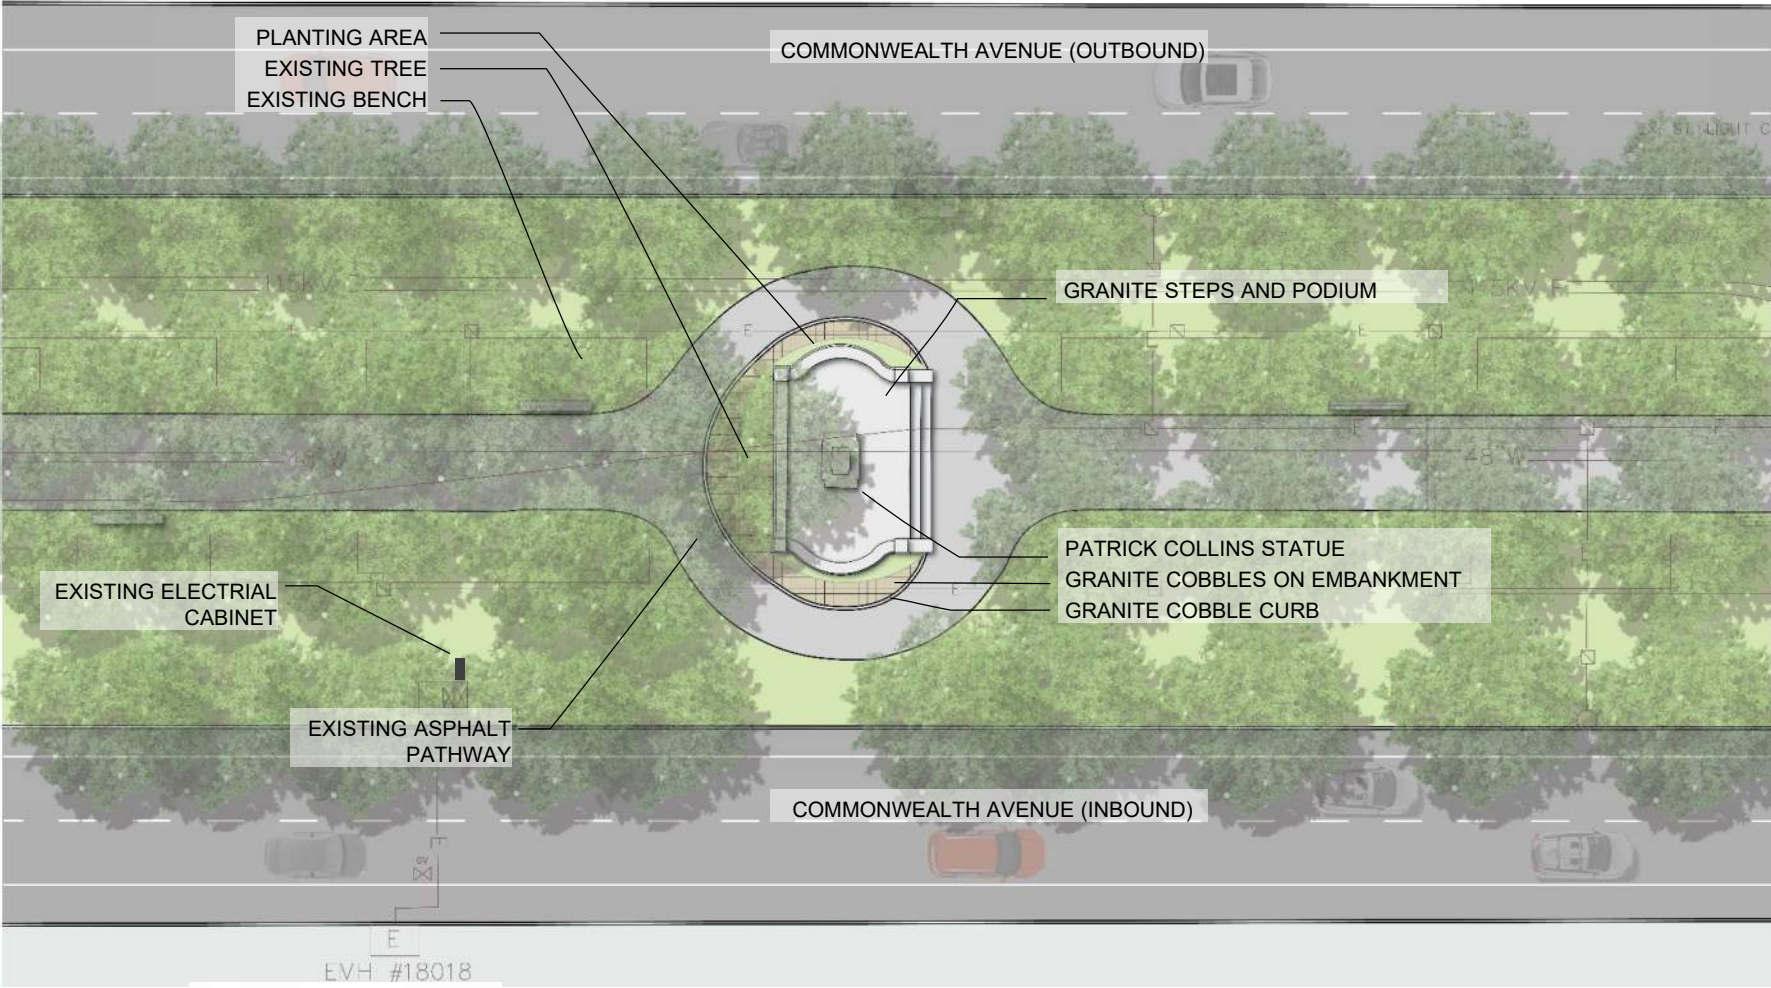



















BASIC IMPROVEMENT PROGRAM: COLLINS



- Statue uplighting and incidental electrical work
- Repointing of statue elements
- Walkway repaving
- Redesign of curbing and planting
- Site restoration
- Protection of existing trees

PROPOSED IMPROVEMENTS: COLLINS

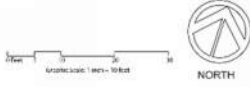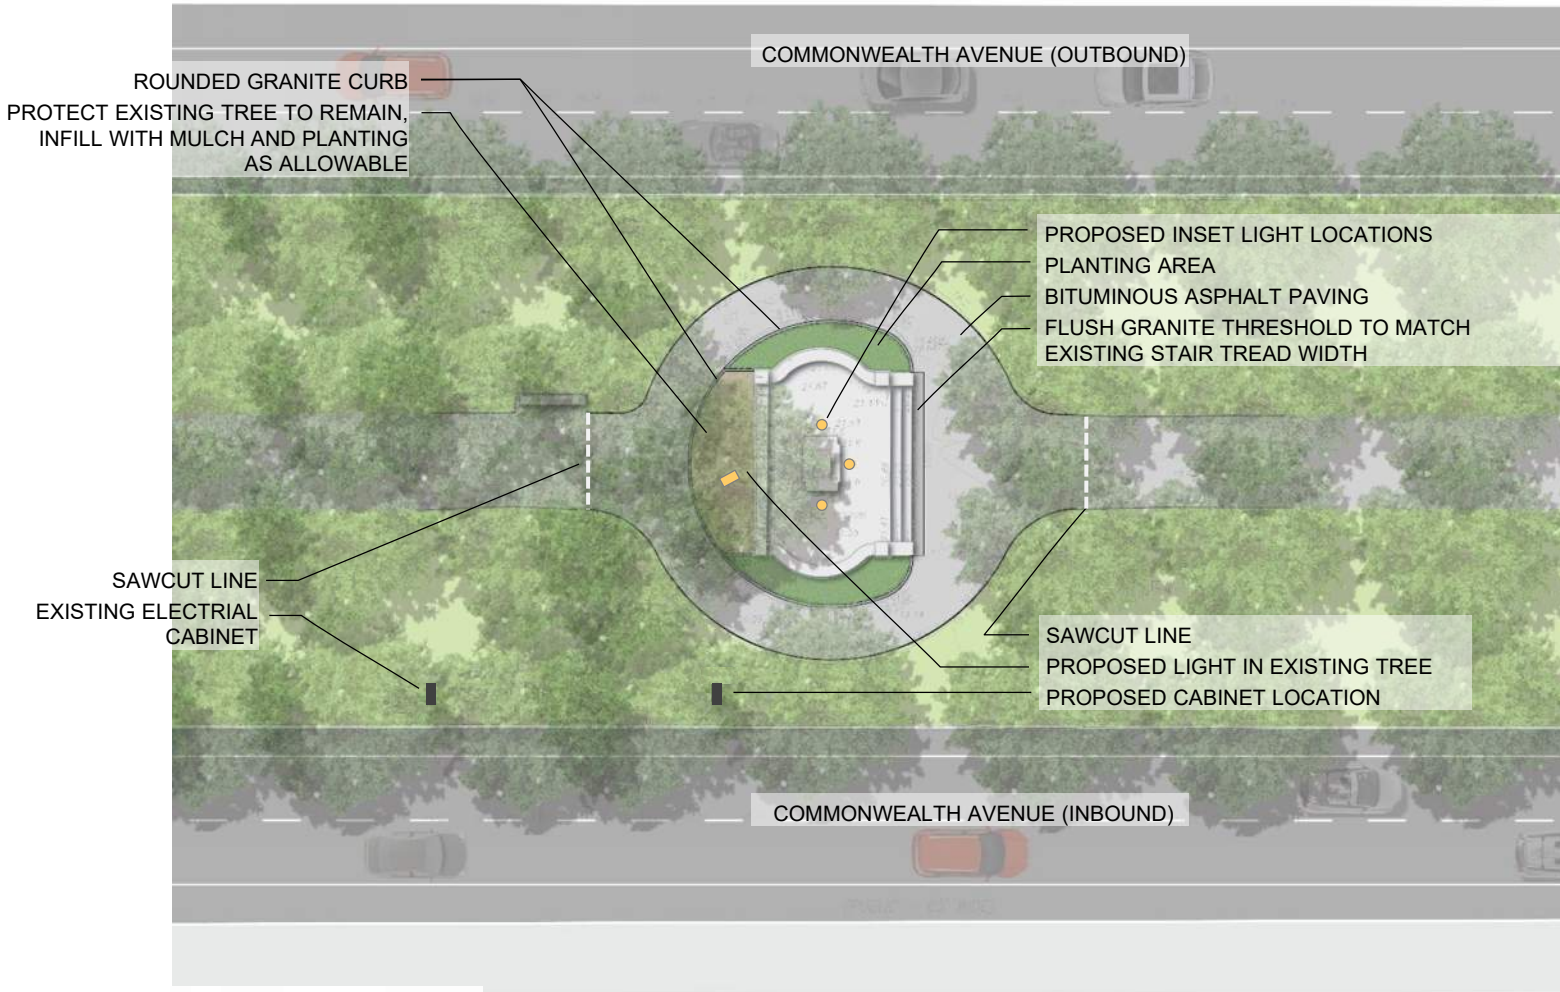

LIGHTING FIXTURE PLAN: COLLINS

Reference Notes (Specific to this Page only)


- A** 8" Diameter in-ground adjustable spot fixture. (Type SC) Typical.
- B** 2 1/2" Square x 5" long tree-mounted adjustable accent fixture. Fixture Height TBD. (Type SE) Typical.



Type SC Fixture Image




Type SE Fixture Image

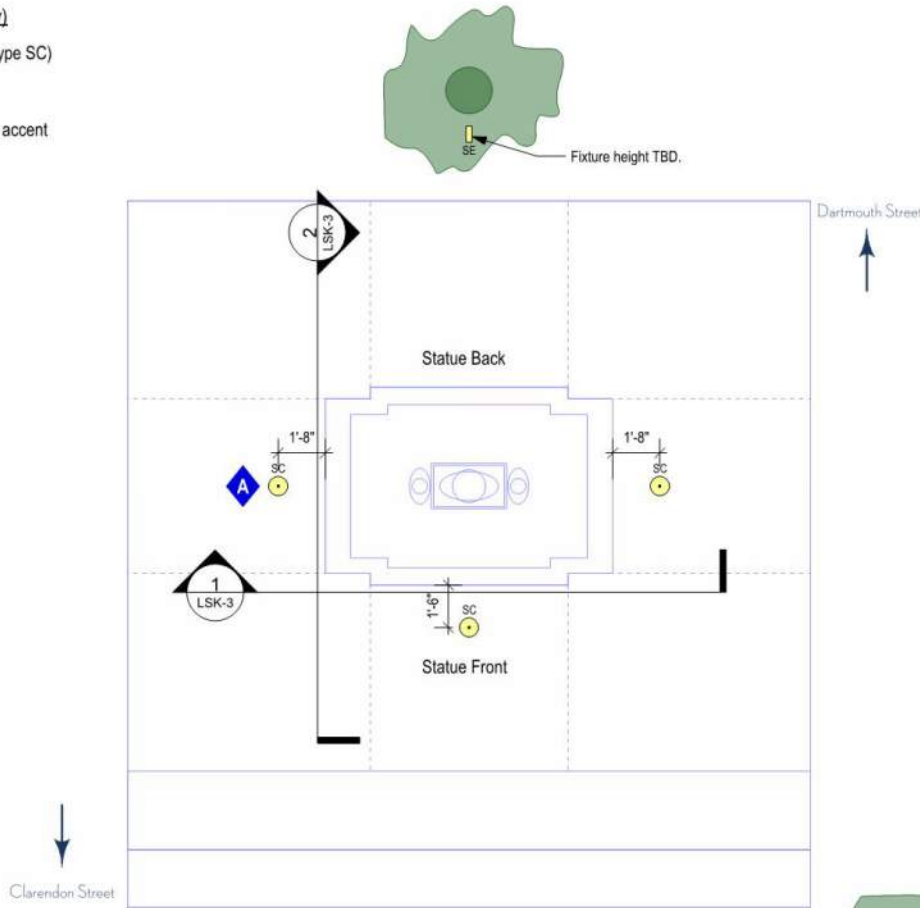


February 12, 2018 Mockup


1 Lighting Plan
Scale: N.T.S.

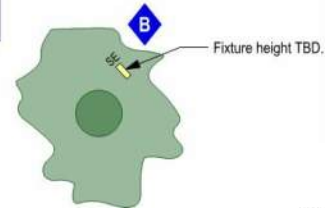

LIGHTING FIXTURE PLAN: COLLINS

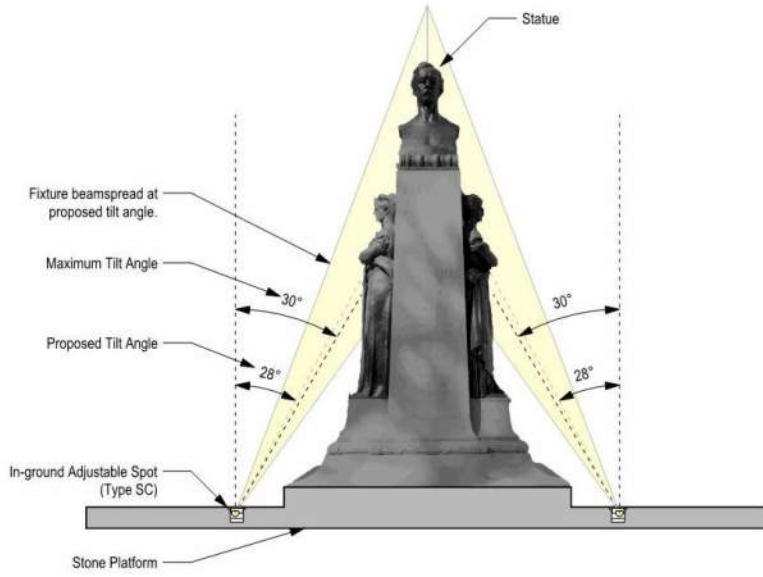


1 West Section
Scale: N.T.S.

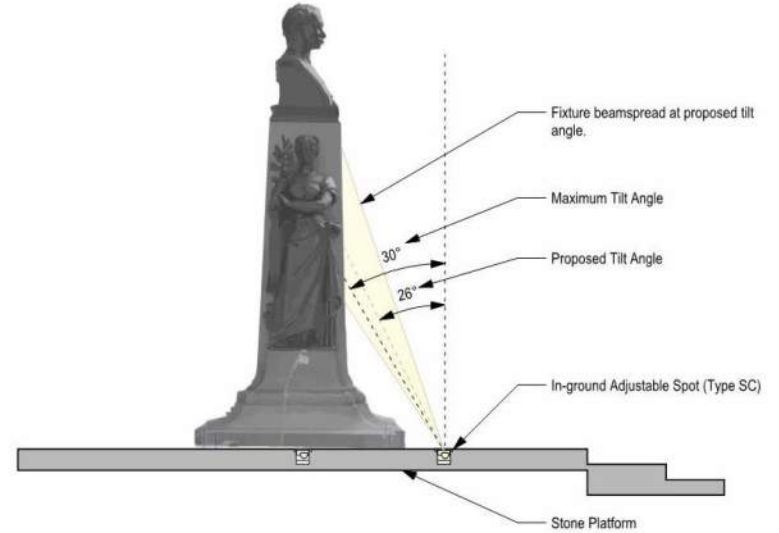

2 North Section
Scale: N.T.S.

EXISTING SITE CONDITIONS: GARRISON

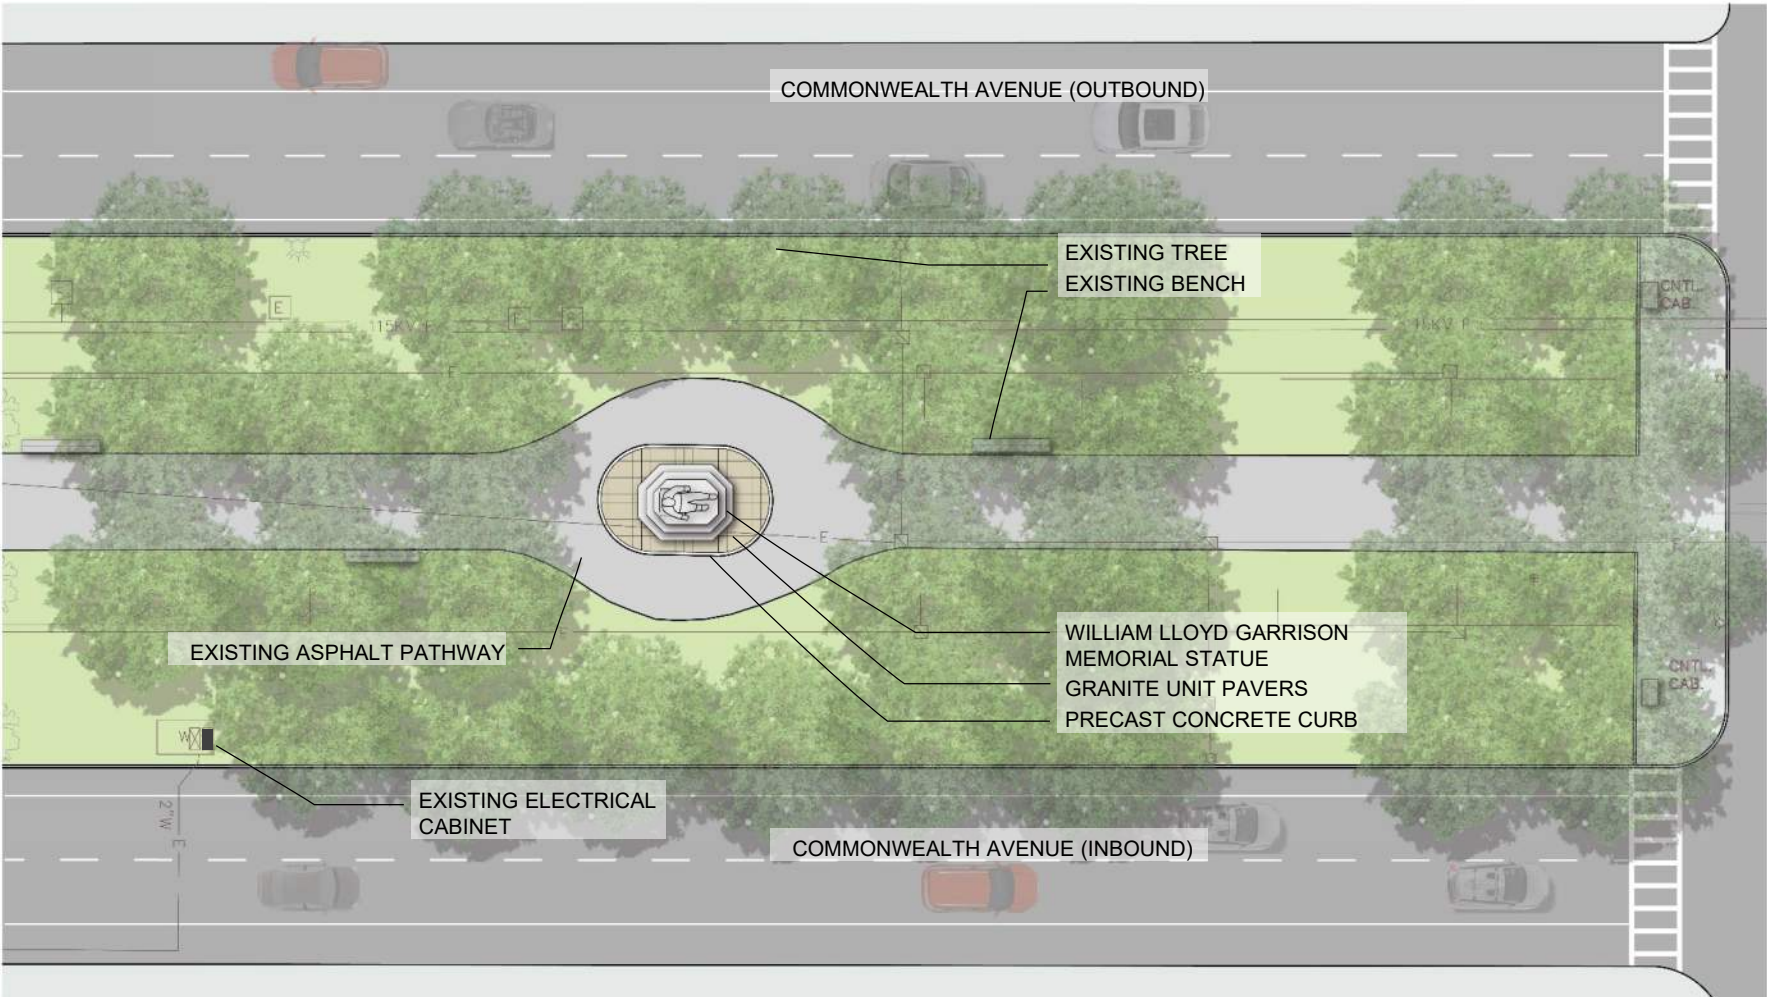








BASIC IMPROVEMENT PROGRAM: GARRISON



- Statue uplighting and incidental electrical work
- Repointing of statue elements (steps, podium)
- Treatment of set cobbles
- Curb replacement
- Walkway repaving
- Site restoration
- Protection of existing trees

PROPOSED SITE IMPROVEMENTS: GARRISON

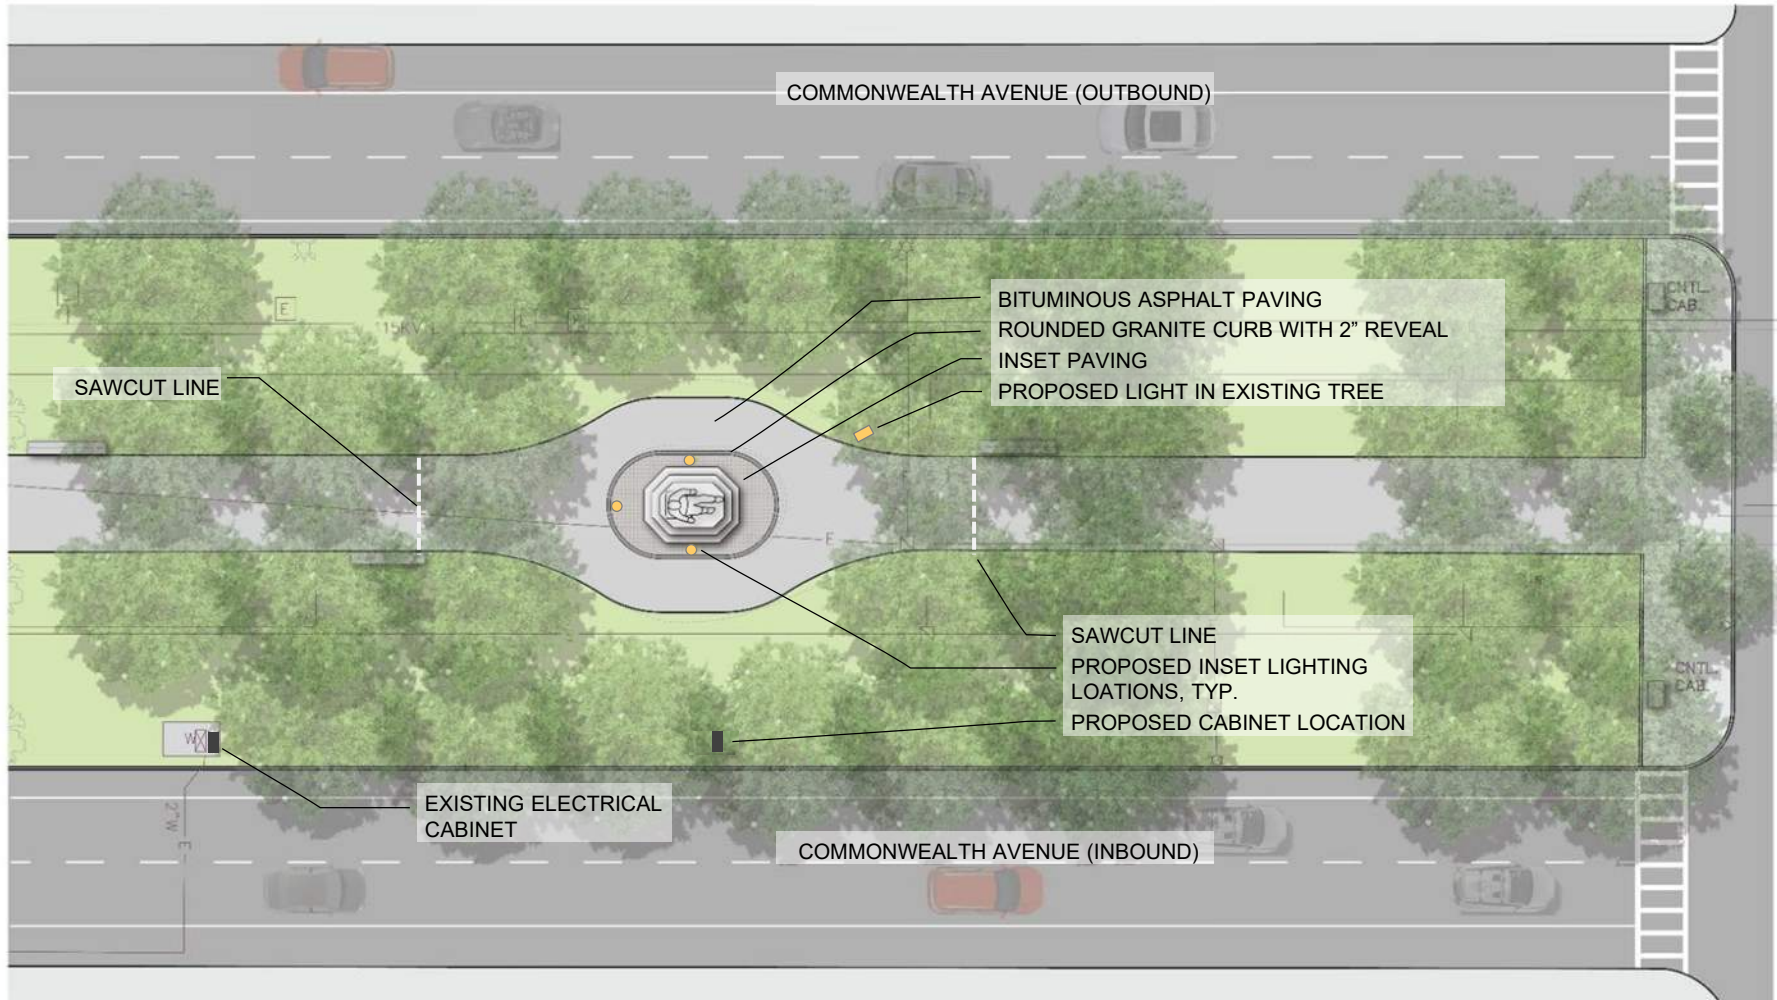

PROPOSED SITE IMPROVEMENTS: GARRISON



Hale Statue, Public Garden - Paving Pattern Precedent FOR CONSIDERATION



Option - Fan Pattern



Option - Linear Pattern

LIGHTING FIXTURE PLAN: GARRISON

Reference Notes (Specific to this Page only)


- A** 8" Diameter in-ground adjustable spot fixture. (Type SF) Typical.
- B** 2 1/2" Square x 5" long tree-mounted adjustable accent fixture. Fixture Height TBD. (Type SE)



Type SF Fixture Image





Type SE Fixture Image

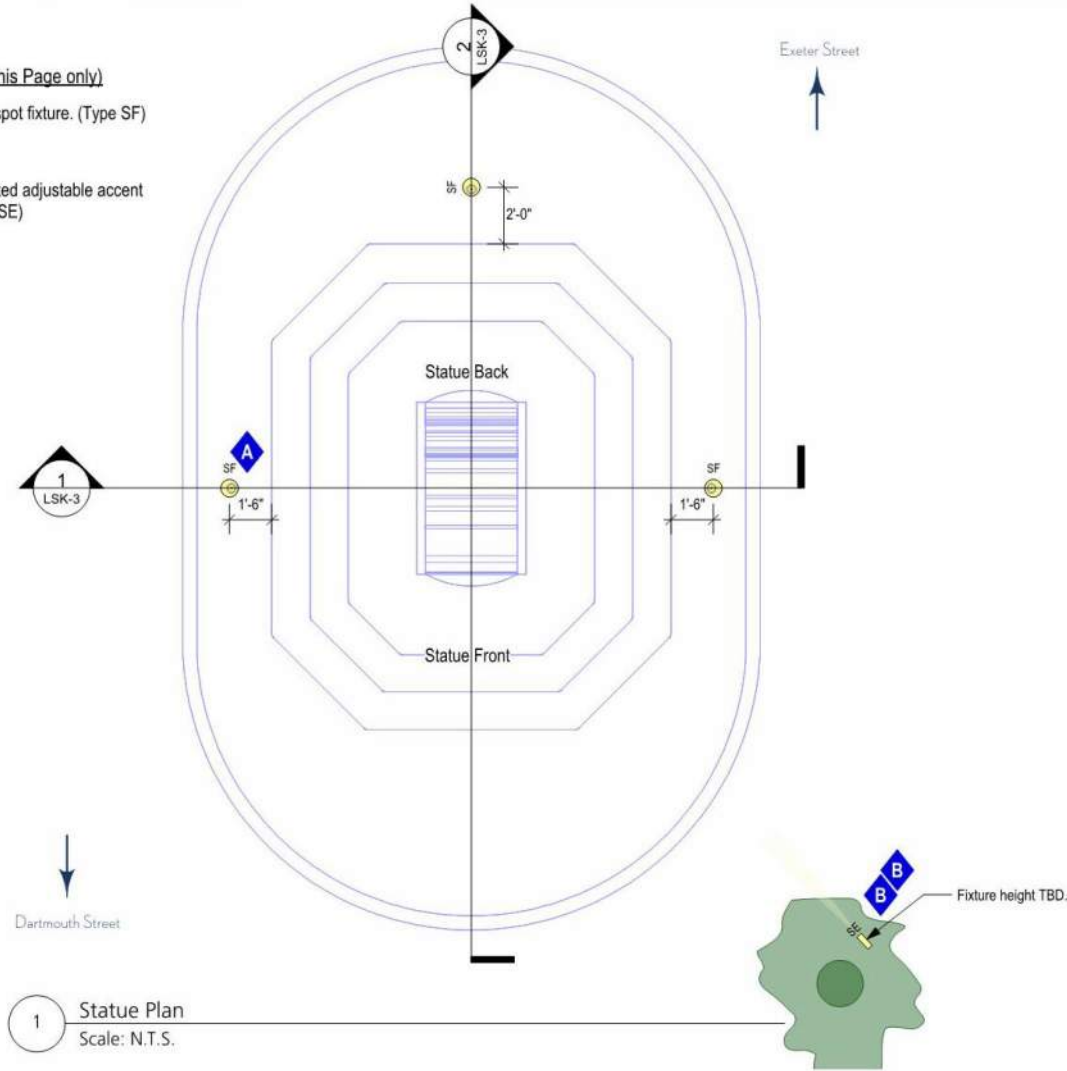


February 12, 2018 Mockup

LIGHTING FIXTURE PLAN: GARRISON

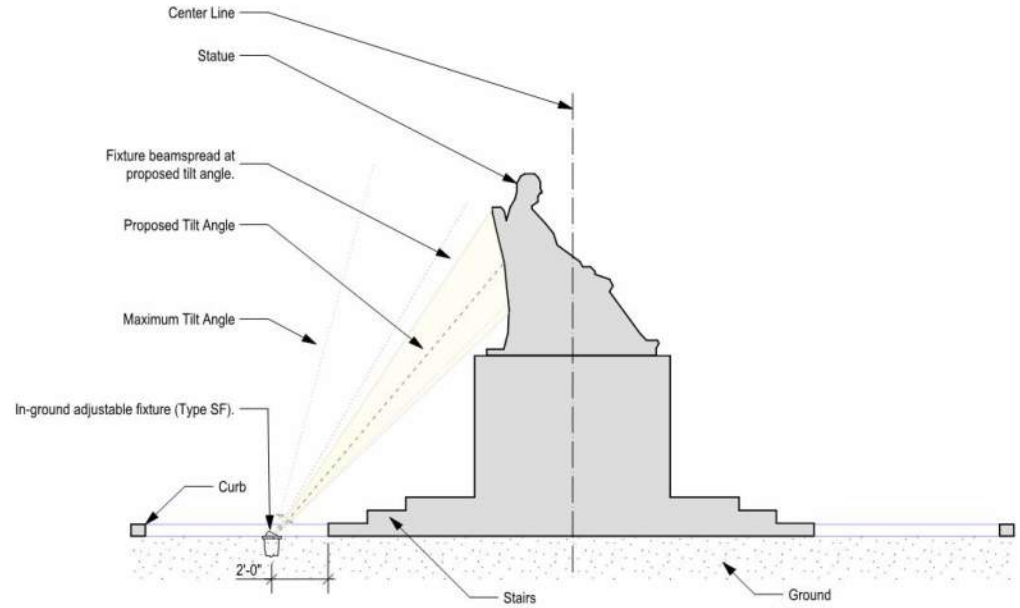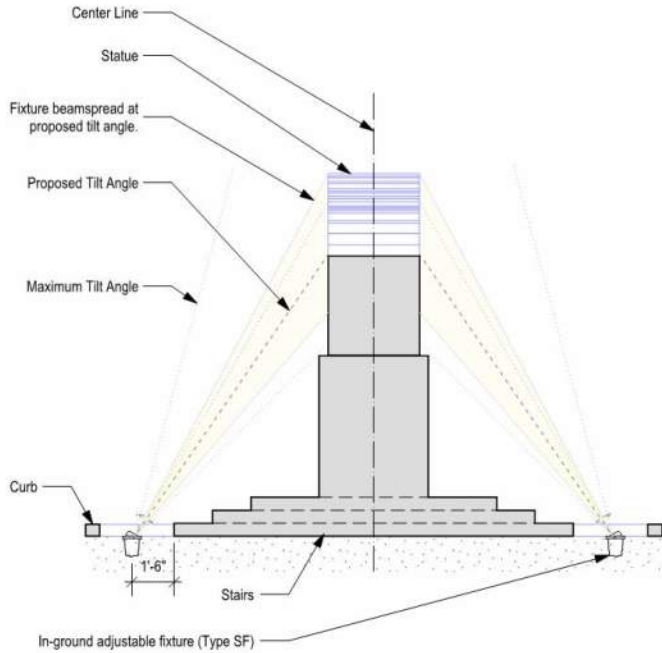

1 West Section
Scale: N.T.S.

2 North Section
Scale: N.T.S.

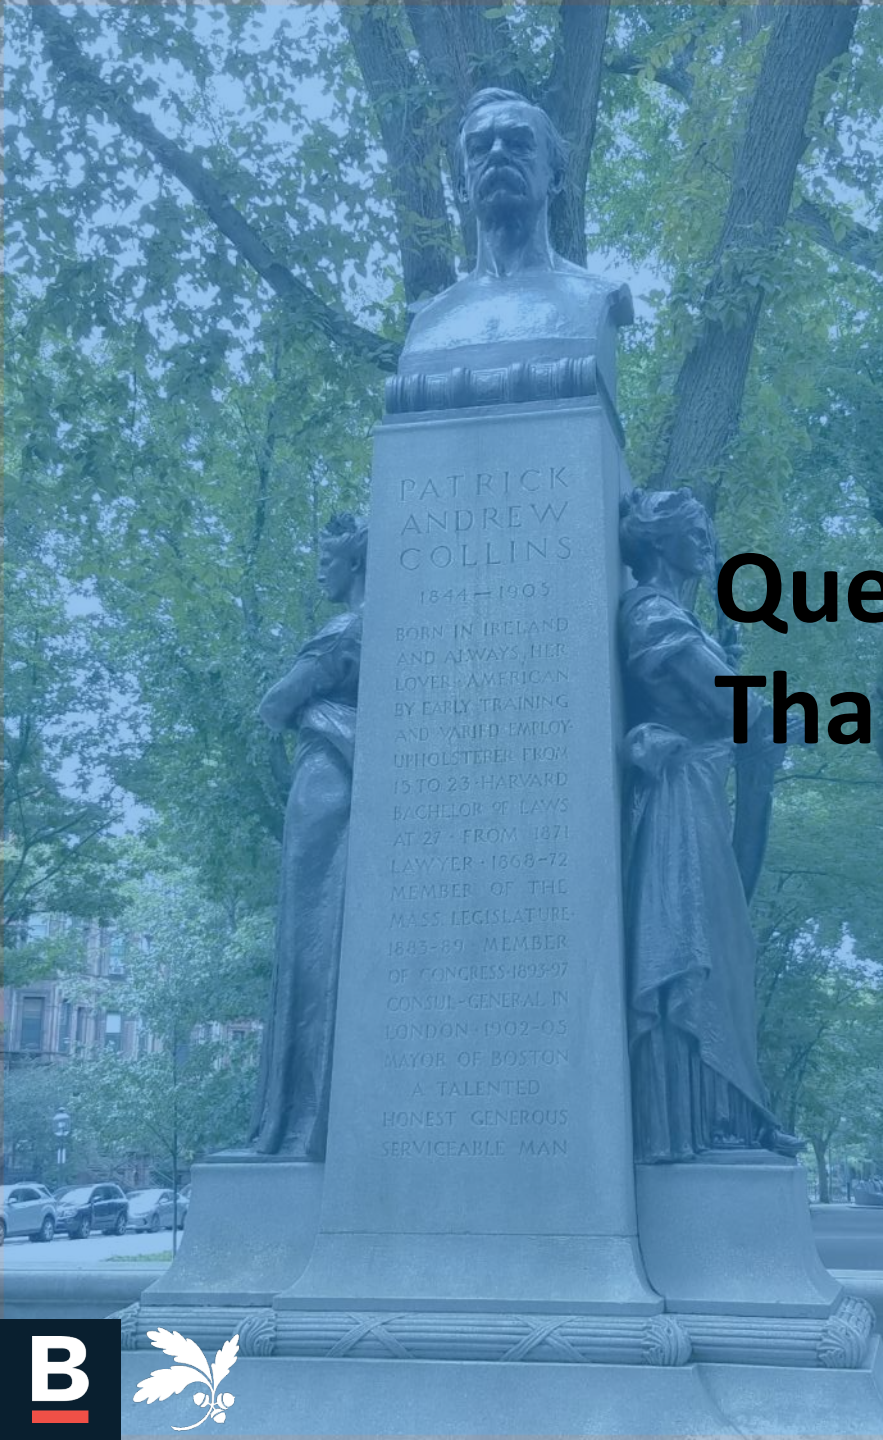

PATRICK
ANDREW
COLLINS

1844-1905

BORN IN IRELAND
AND ALWAYS HER
LOYER - AMERICAN
BY EARLY TRAINING
AND VARIED EMPLOY
UPHOLSTERER FROM
15 TO 23 - HARVARD
BACHELOR OF LAWS
AT 27 - FROM 1871
LAWYER - 1868-72
MEMBER OF THE
MASS. LEGISLATURE
1885-89 - MEMBER
OF CONGRESS 1893-97
CONSUL - GENERAL IN
LONDON - 1902-05
MAYOR OF BOSTON
A TALENTED
HONEST GENEROUS
SERVICEABLE MAN

Questions?
Thank you!



WILLIAM LLOYD GARRISON



FRIENDS
OF THE
PUBLIC GARDEN