





HARRIS RESIDENCE  
190 WEST  
BROOKLINE STREET  
SOUTH END



Project Number: 2018.14

PERMIT  
DOCUMENTS





Date: 11.22.19


Revisions

Number	Description	Date


Scale: SEE DRAWINGS

ROOF DECK  
PLANS, SECTIONS  
CODE

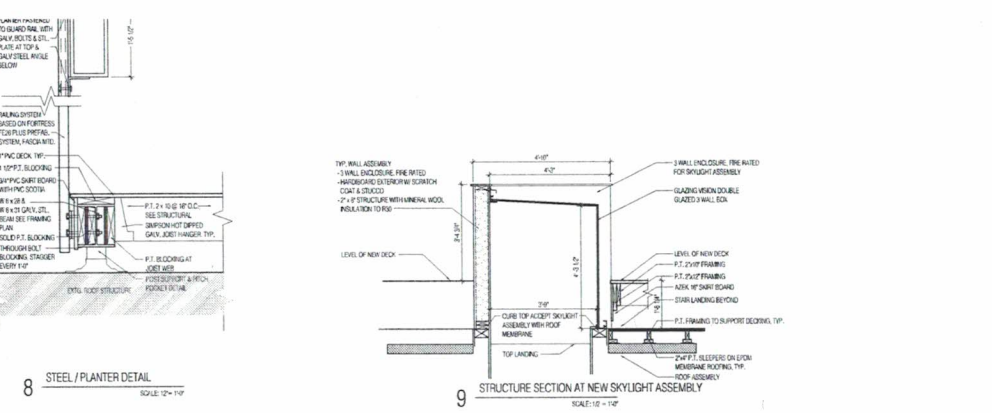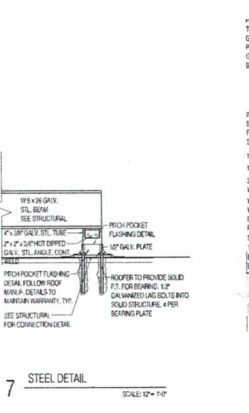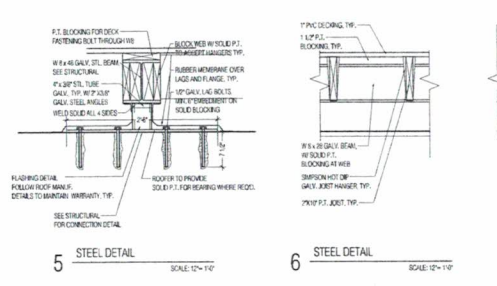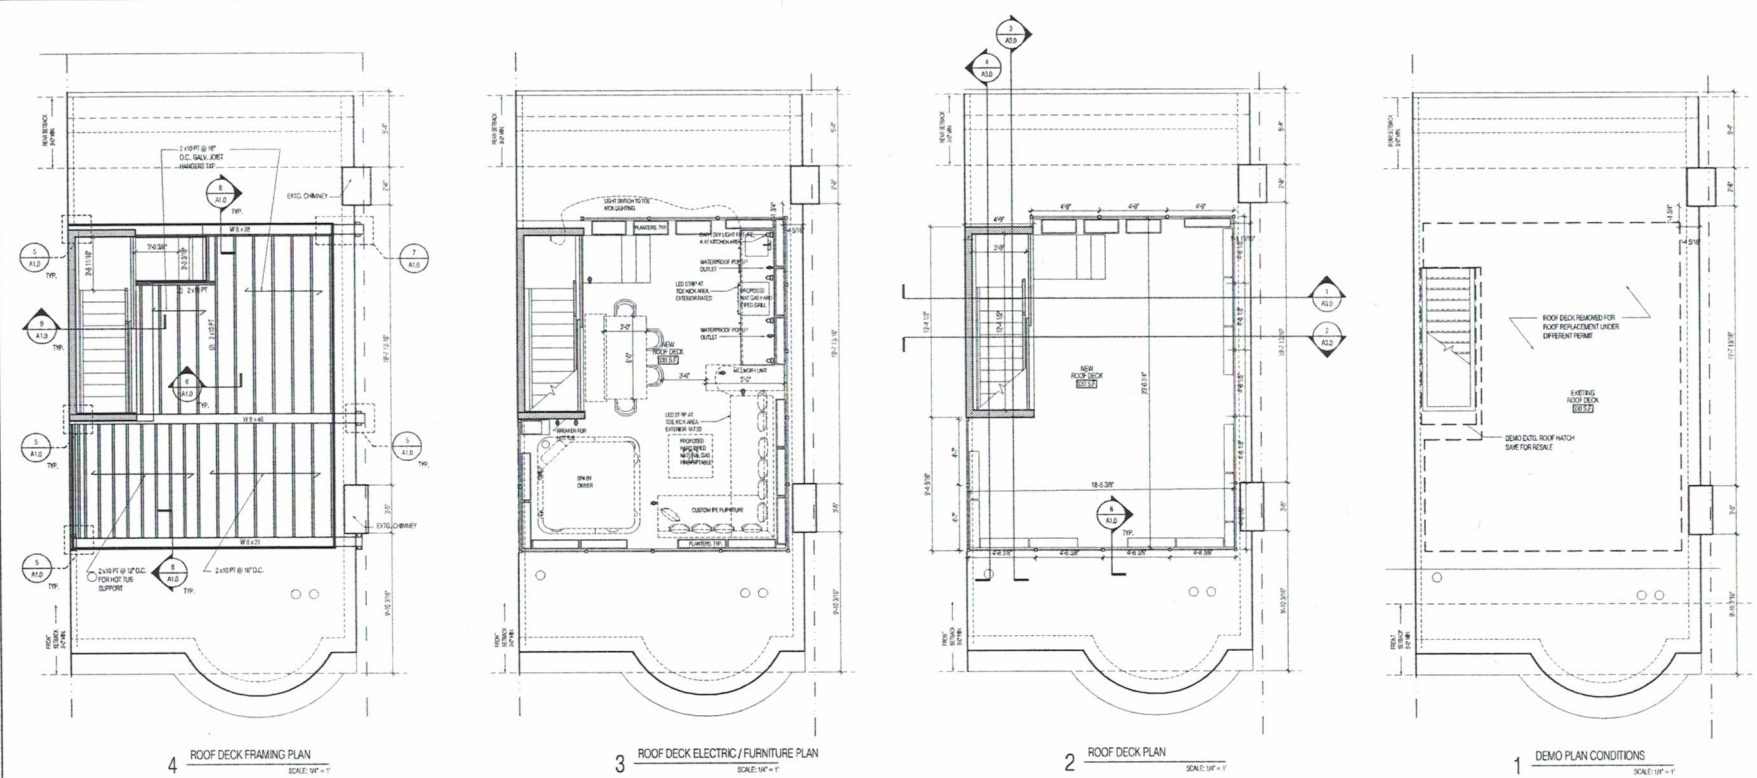


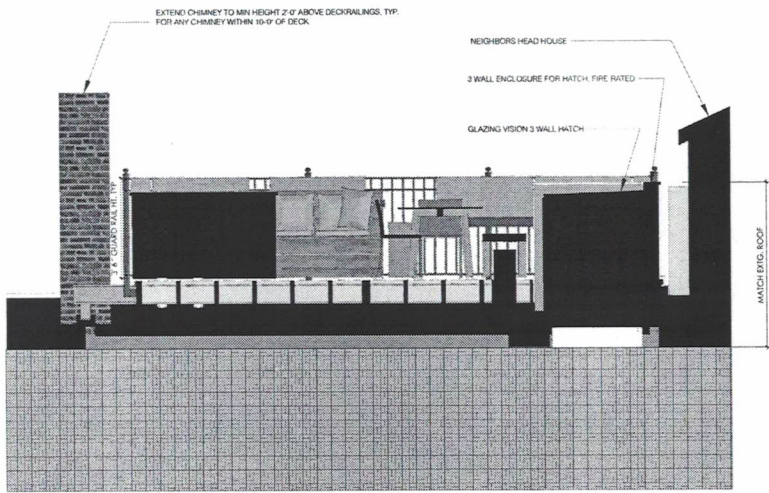


**2** SECTION LOOKING TOWARDS STREET  
SCALE = 1/2" = 1'-0"

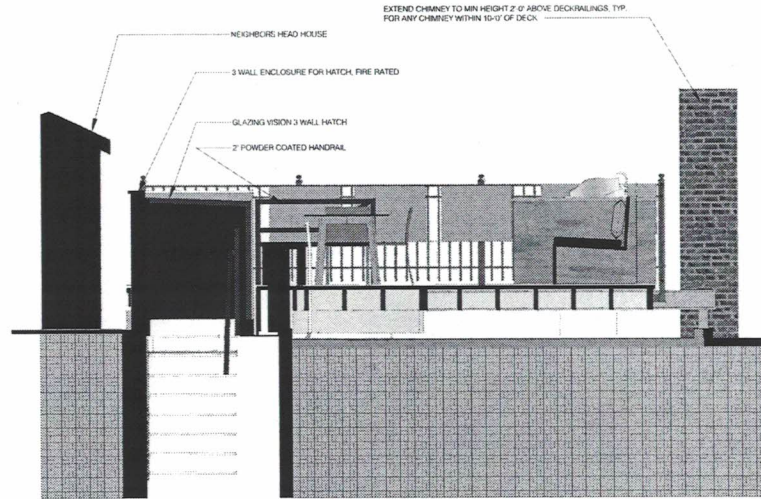

**1** SECTION LOOKING TOWARDS REAR  
SCALE = 1/2" = 1'-0"

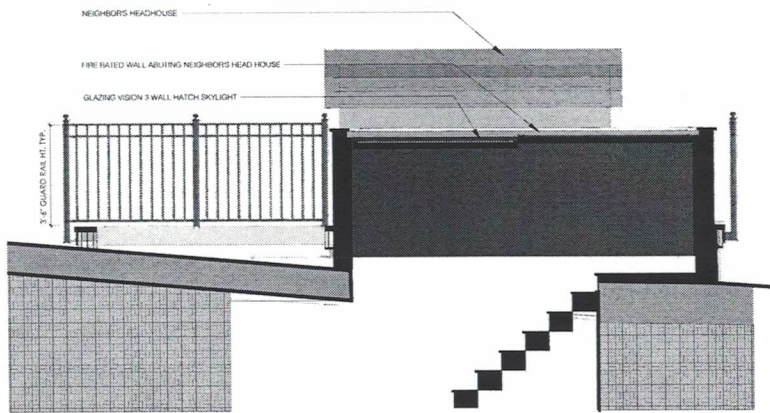

**4** SECTION AT ACCESS HATCH/STAIR  
SCALE = 1/2" = 1'-0"

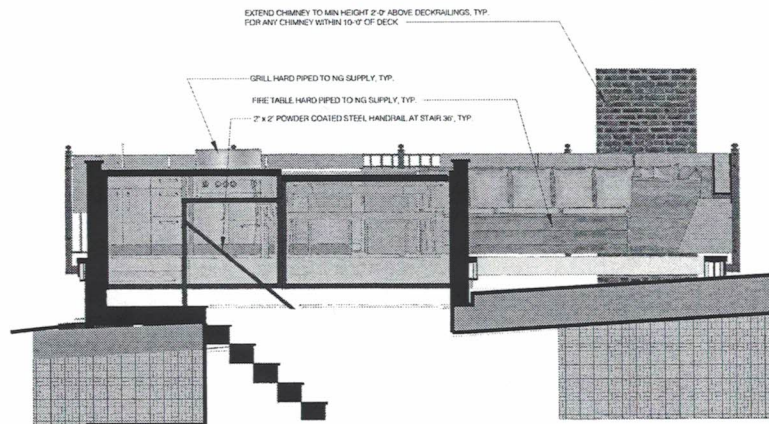

**3** SECTION AT SKYLIGHT /STAIR  
SCALE = 1/2" = 1'-0"



HARRIS RESIDENCE  
190 WEST BROOKLINE  
BOSTON, MA



PROJECT NUMBER: 2018.14

**PERMIT DRAWINGS**

DATE: 11.22.19

REVISIONS

Number	Description	Date

Scale: As Noted

**ROOF DECK SECTIONS**

**A3.0**

HARRIS RESIDENCE  
 190 WEST BROOKLINE  
 BOSTON, MA



PROJECT NUMBER: 2018.14

PERMIT DRAWINGS

DATE: 11.22.19


REVISIONS

Number	Description	Date


Scale: As Noted

ROOF DECK  
 PERSPECTIVES


A5.0

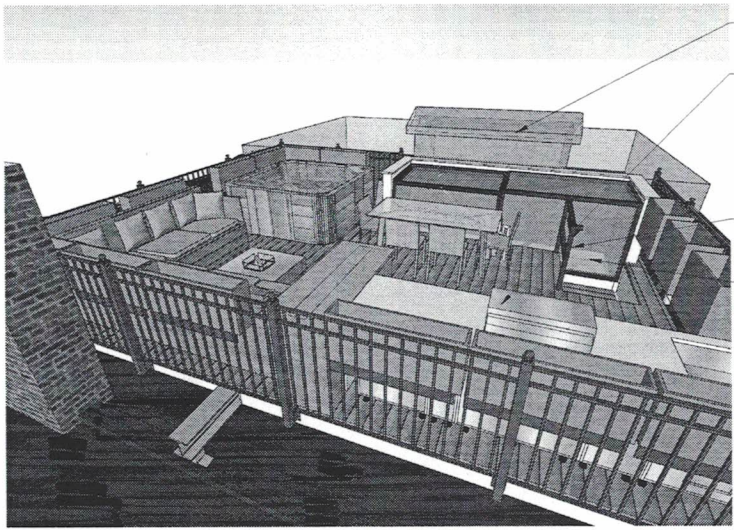


2 PERSPECTIVE B - LOOKING TOWARDS NEIGHBORS  
 SCALE: NTS

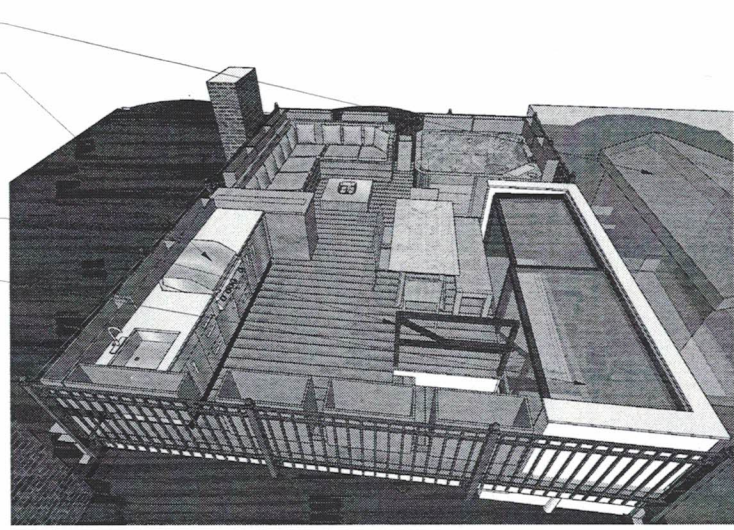

1 PERSPECTIVE A - LOOKING TOWARDS STREET  
 SCALE: NTS

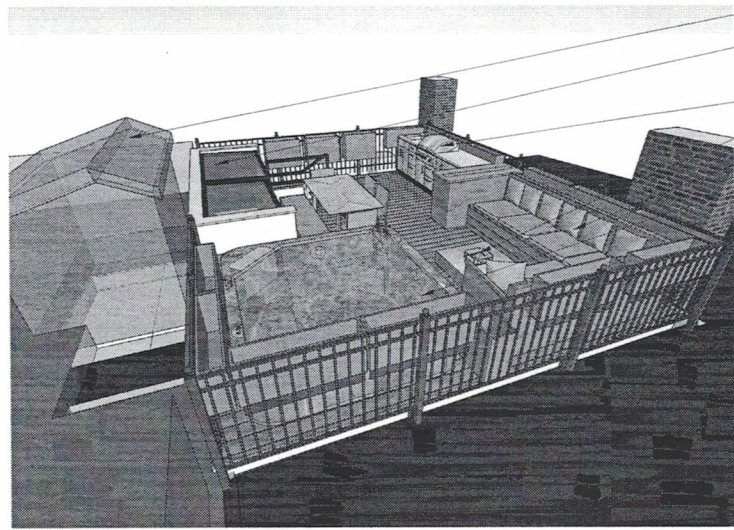

4 PERSPECTIVE D - LOOKING TOWARDS BACK ALLEY  
 SCALE: NTS

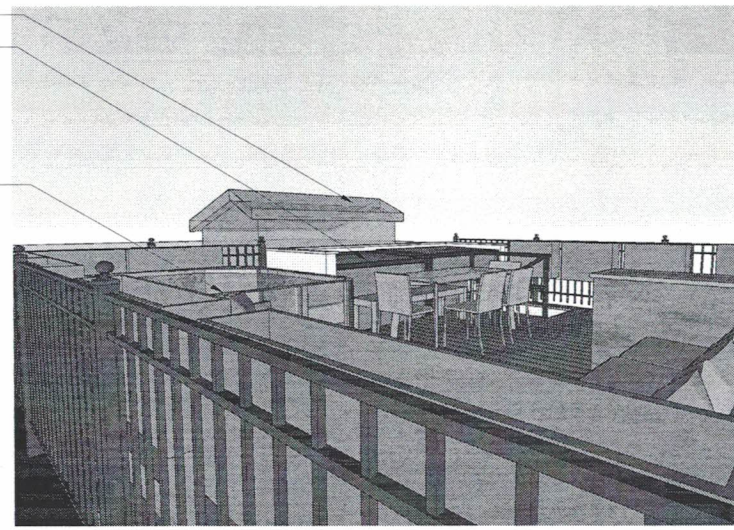

3 PERSPECTIVE C - LOOKING FROM CORNER  
 SCALE: NTS

- EXTG NEIGHBOR HEAD HOUSE
- GRILL HARDIPPED WITH NG
- 2" STEEL POWDER COATED HANDRAIL
- NEW SKYLIGHT ACCESS HATCH MOUNTED IN 3 WALL FIRE RATED ENCLOSURE

- EXTG NEIGHBOR HEAD HOUSE
- NEW SKYLIGHT ACCESS HATCH MTD. IN 3 WALL FIRE RATED ENCLOSURE
- GRILL HARDIPPED WITH NG
- FIRE TABLE HARDIPPED WITH NG
- CUSTOM FURNITURE W/ STORAGE
- NEW SPA TBO BY CLIENT

