



THE LANGHAM HOTEL

Dyer Brown Architects
dyerbrown.com

T 617 426 1680
F 617 426 2187

One Winthrop Square
Boston, MA 02110-1209

976 Brady Avenue, NW #100
Atlanta, GA 30318



BOSTON LANDMARKS COMMISSION


May 26, 2020

PREPARED BY

Dyer Brown Architects
One Winthrop Square
Boston, MA 02110





DATE 05/20/20	CLIENT THE LANGHAM BOSTON	PROJECT THE LANGHAM RENOVATION	
NO. SKA-78	TITLE EXISTING CONDITIONS AT PEARL STREET		One Winthrop Square T 617 426 1680 Boston, MA 02110-1209 F 617 426 2187

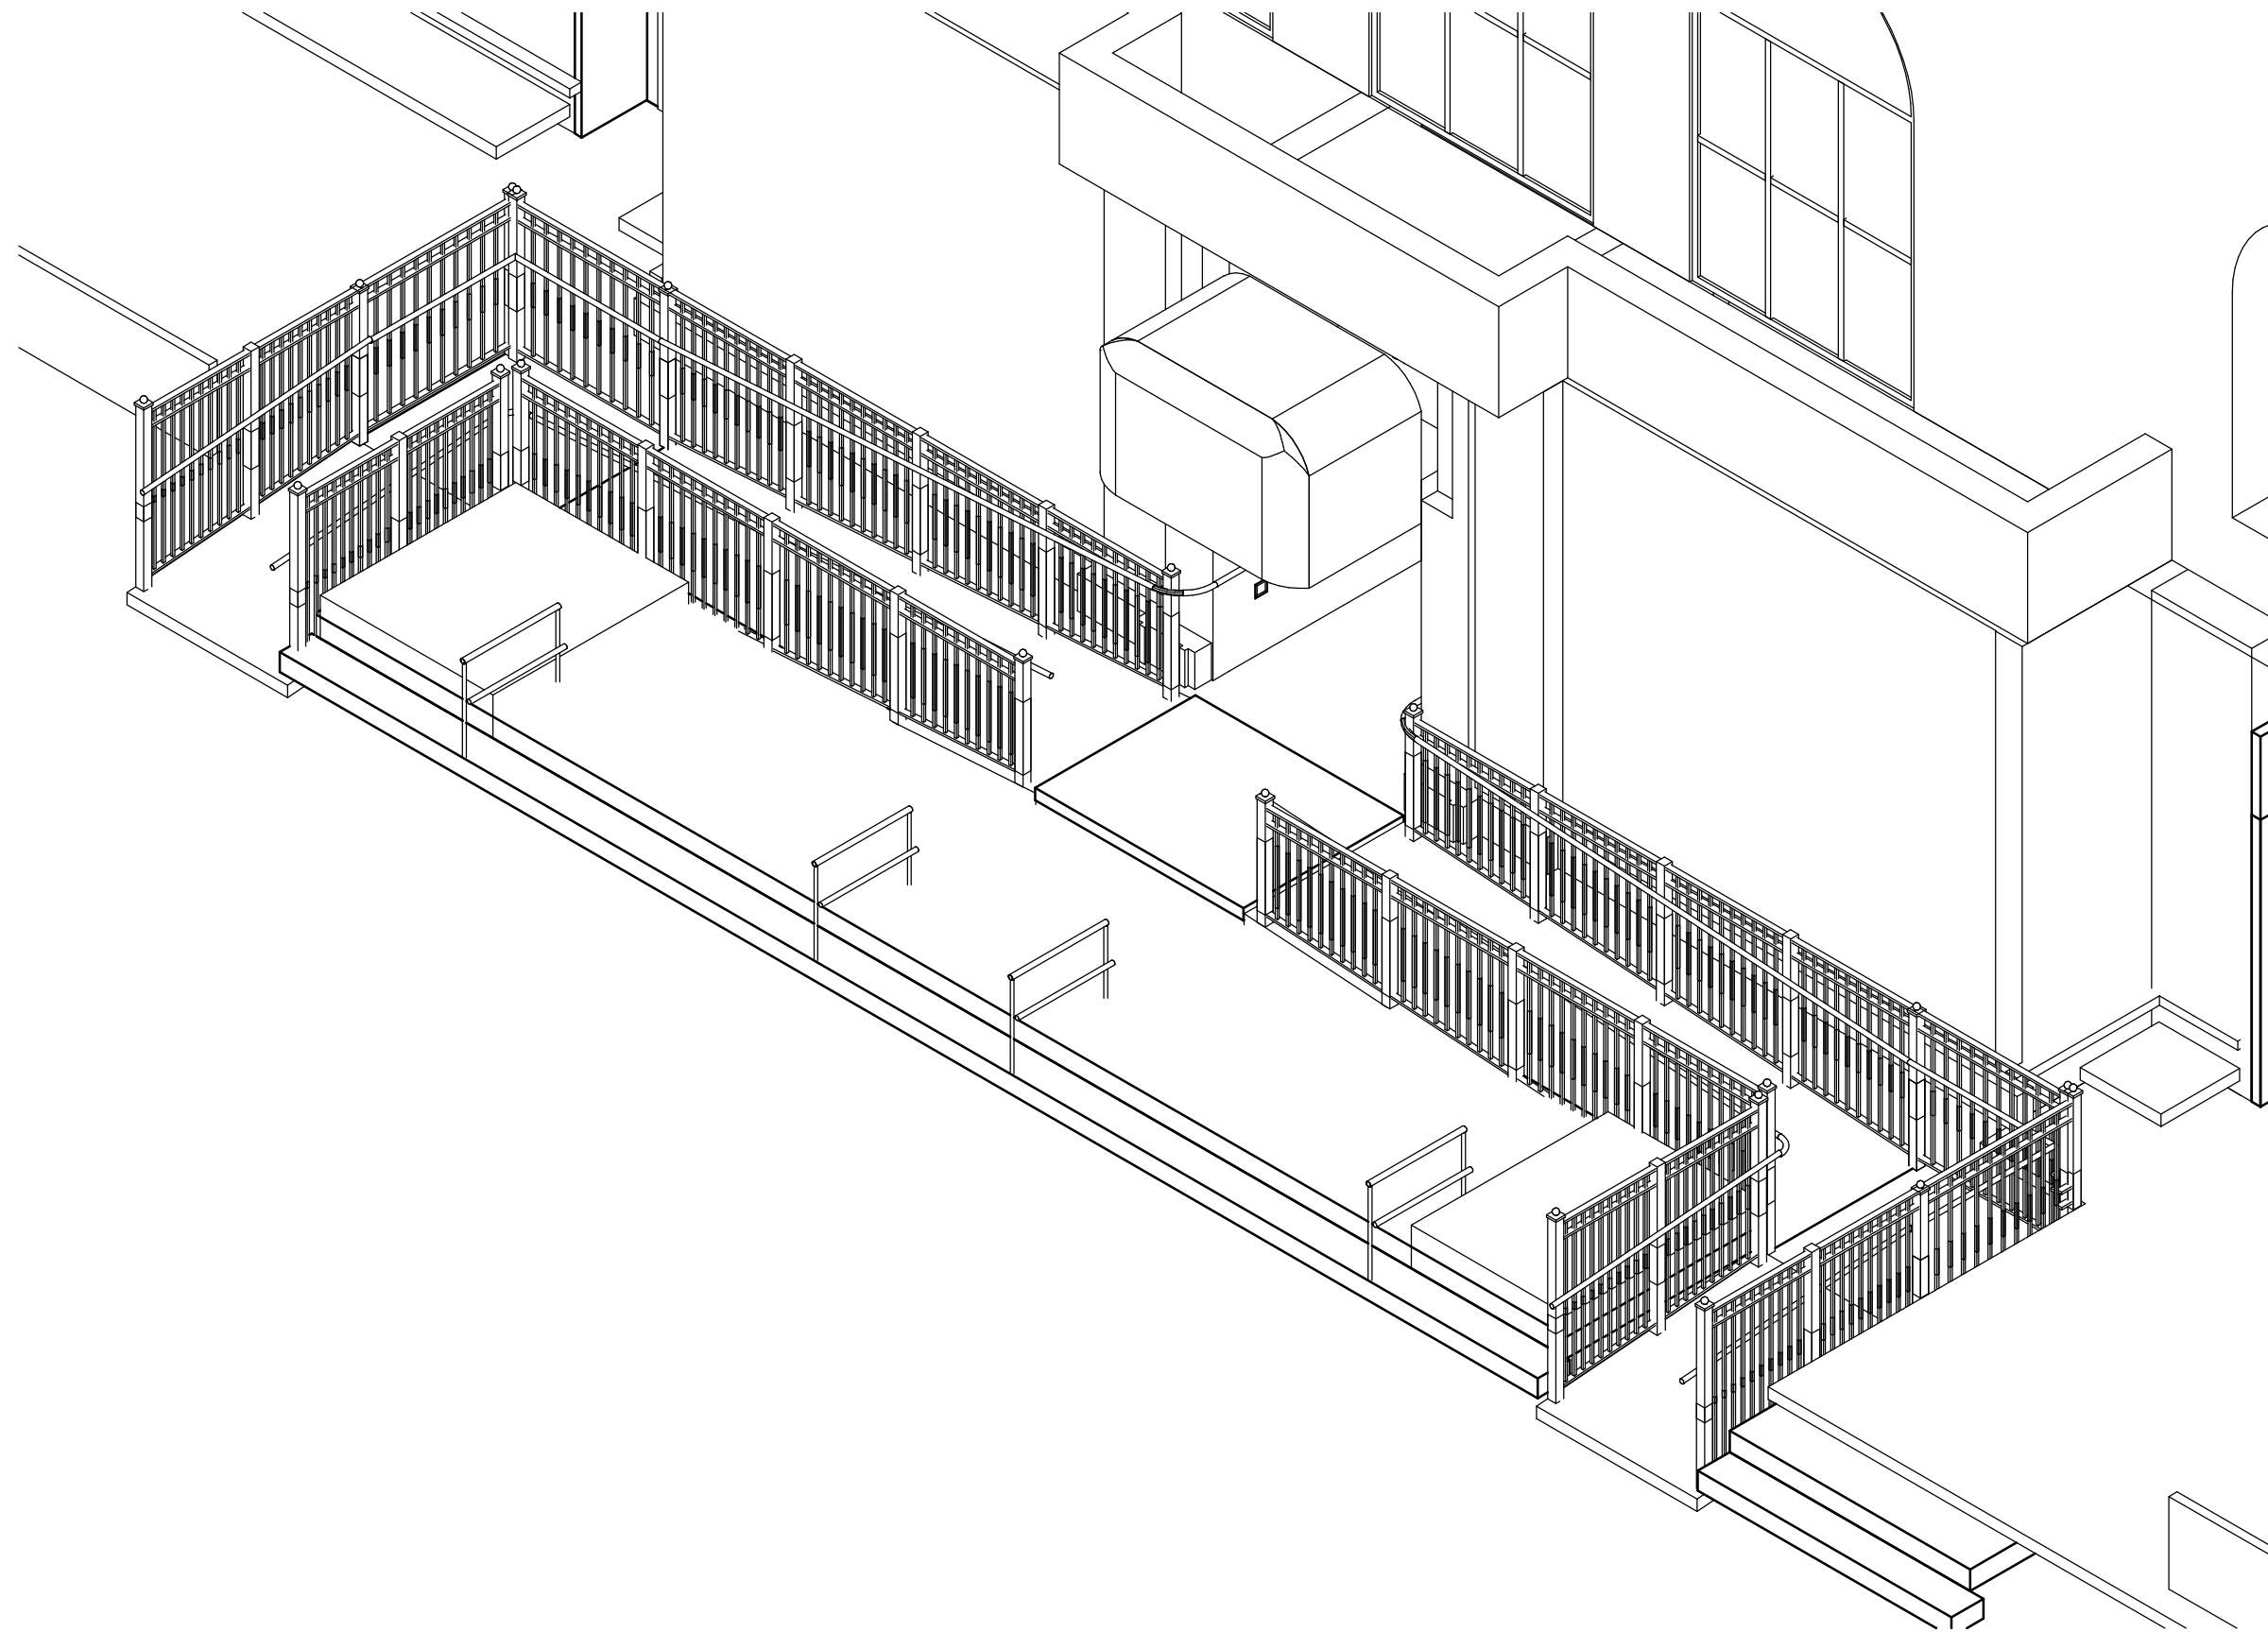


① PEARL STREET STAIR RAILS

DATE 04/06/20	CLIENT THE LANGHAM BOSTON	PROJECT THE LANGHAM RENOVATION	DYER BROWN DYER BROWN ARCHITECTS	One Winthrop Square, MA 02110-1209	T 617 426 1680 F 617 426 2187
NO. SK-	TITLE PEARL STREET STAIR RAILS				

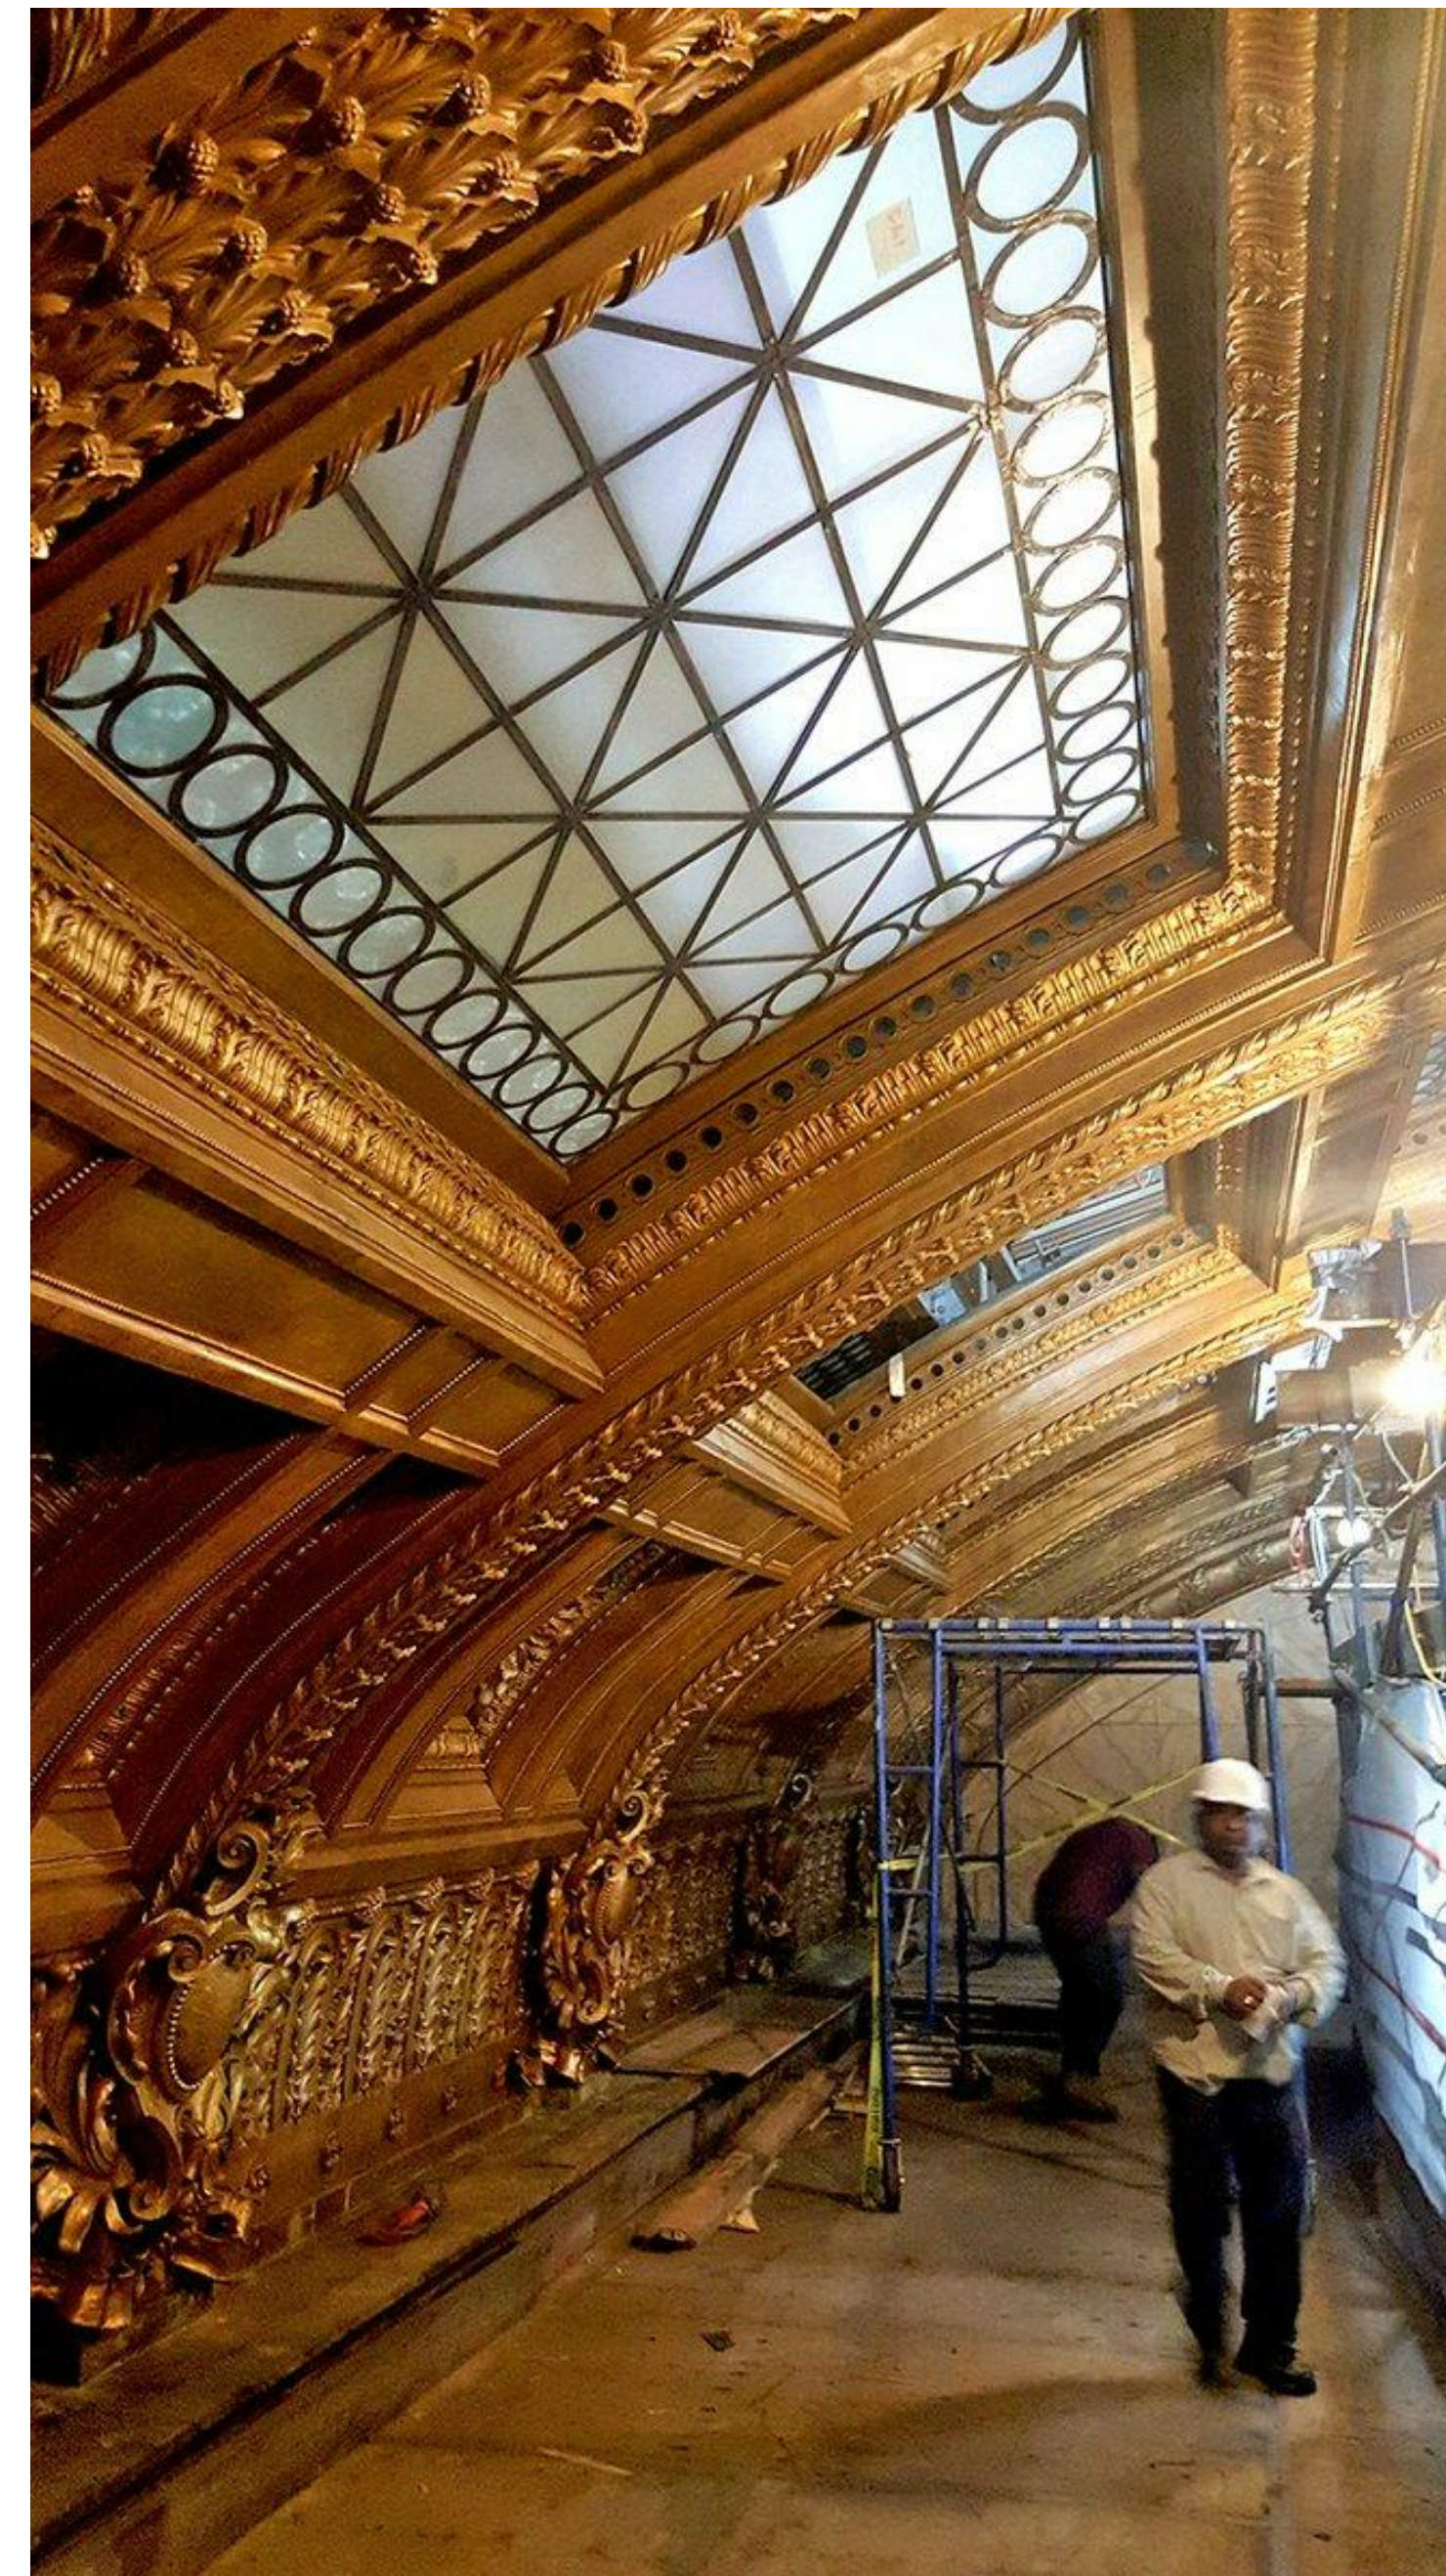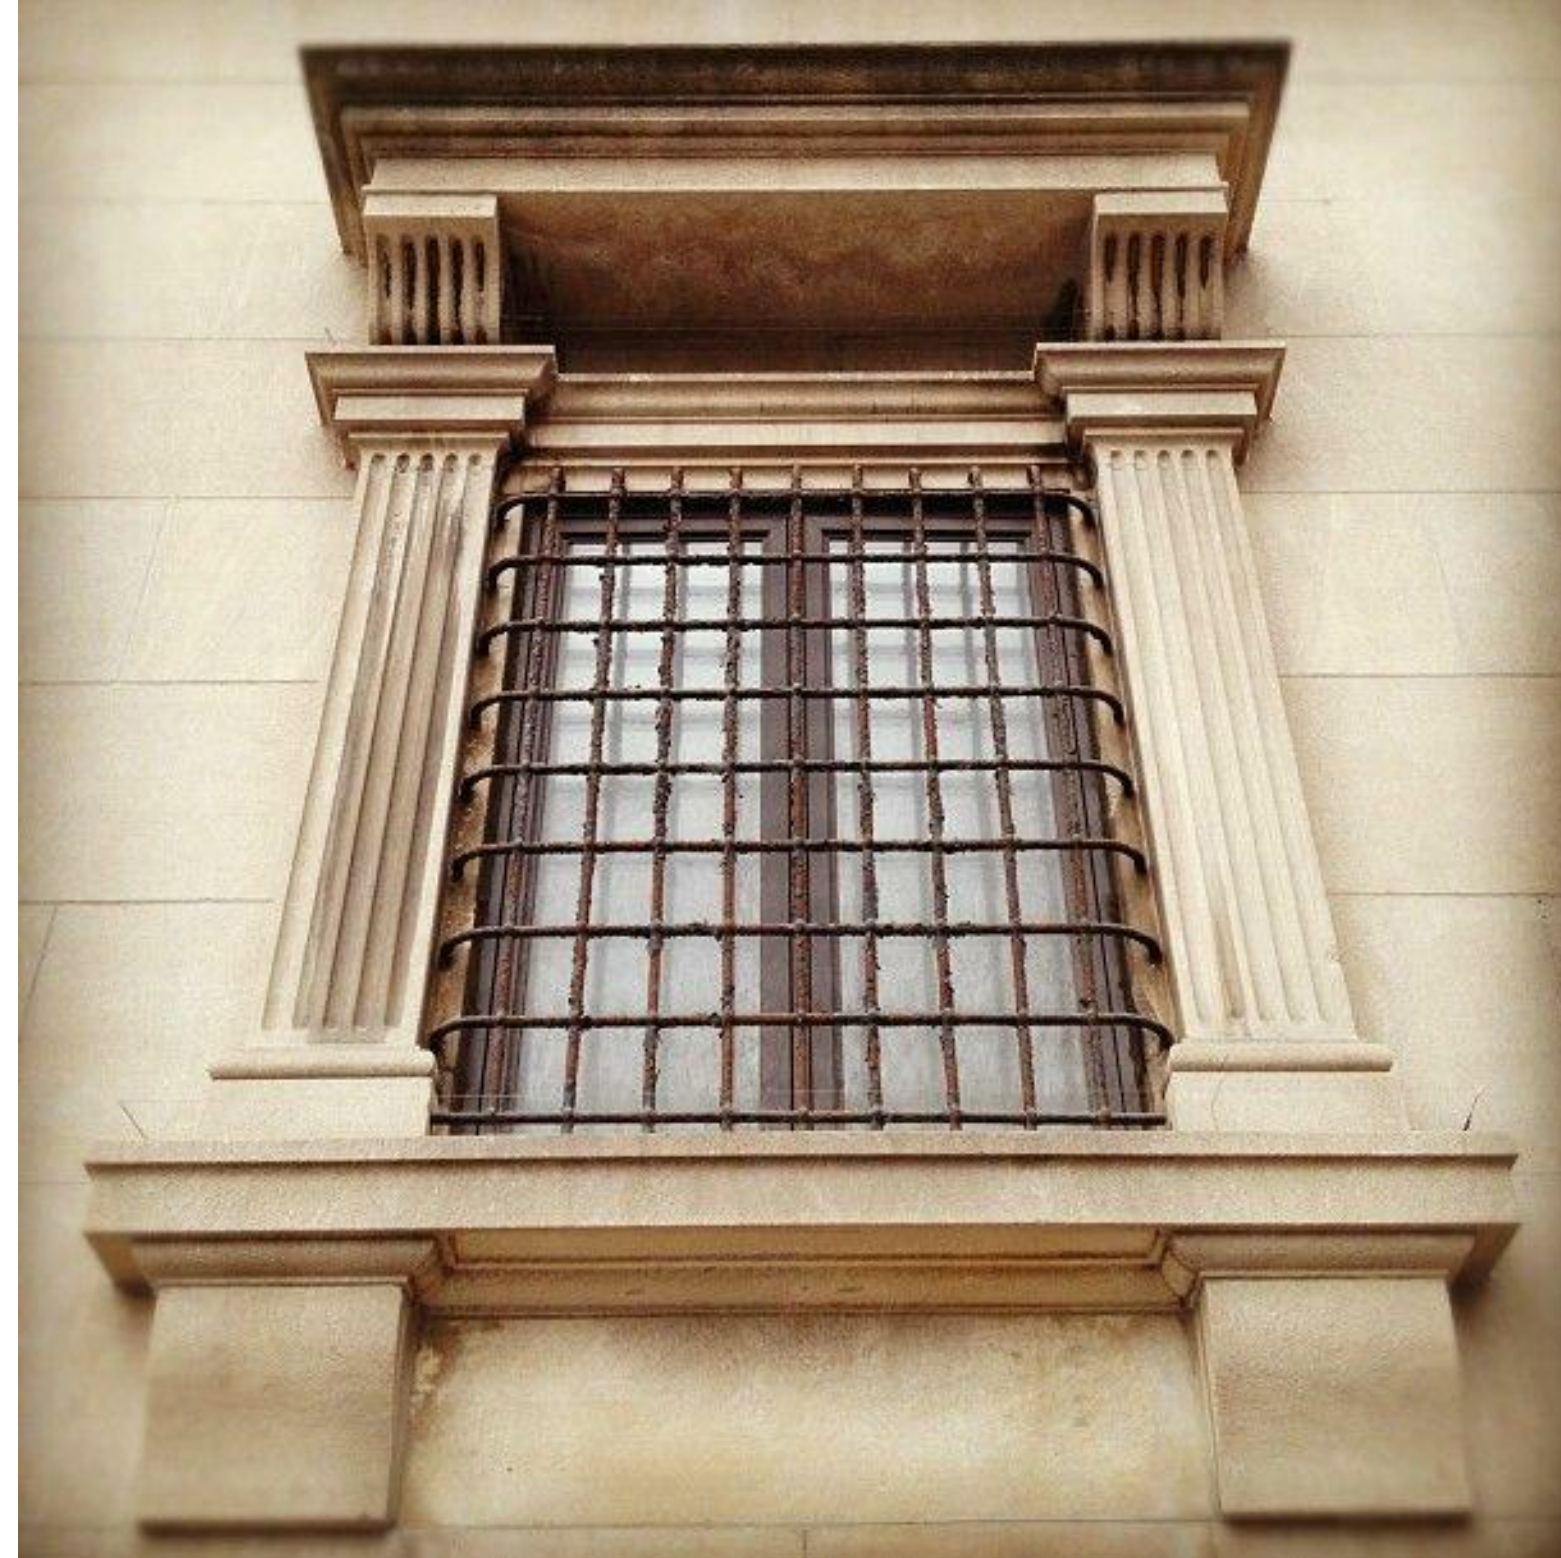


Dyer Brown & Associates Inc. © 2017 ALL RIGHTS RESERVED - PLOT/SECTION/2020 11:07:09 AM C:\Revit\2017\Local\Plan\MA_BOSTON_LANGHAM_DOCUMENTATION\MODEL_CENTRAL_RIT_01.dwg


<p>DATE 05/19/20</p>	<p>CLIENT THE LANGHAM BOSTON</p>	<p>PROJECT THE LANGHAM RENOVATION</p>	<p>DYER BROWN DYER BROWN ARCHITECTS DYERBROWN.COM</p>
<p>NO. SKA-74</p>	<p>TITLE PRECEDENT IMAGES</p>		<p>One Winthrop Square T 617 426 1680 Boston, MA 02110-1209 F 617 426 2187</p>

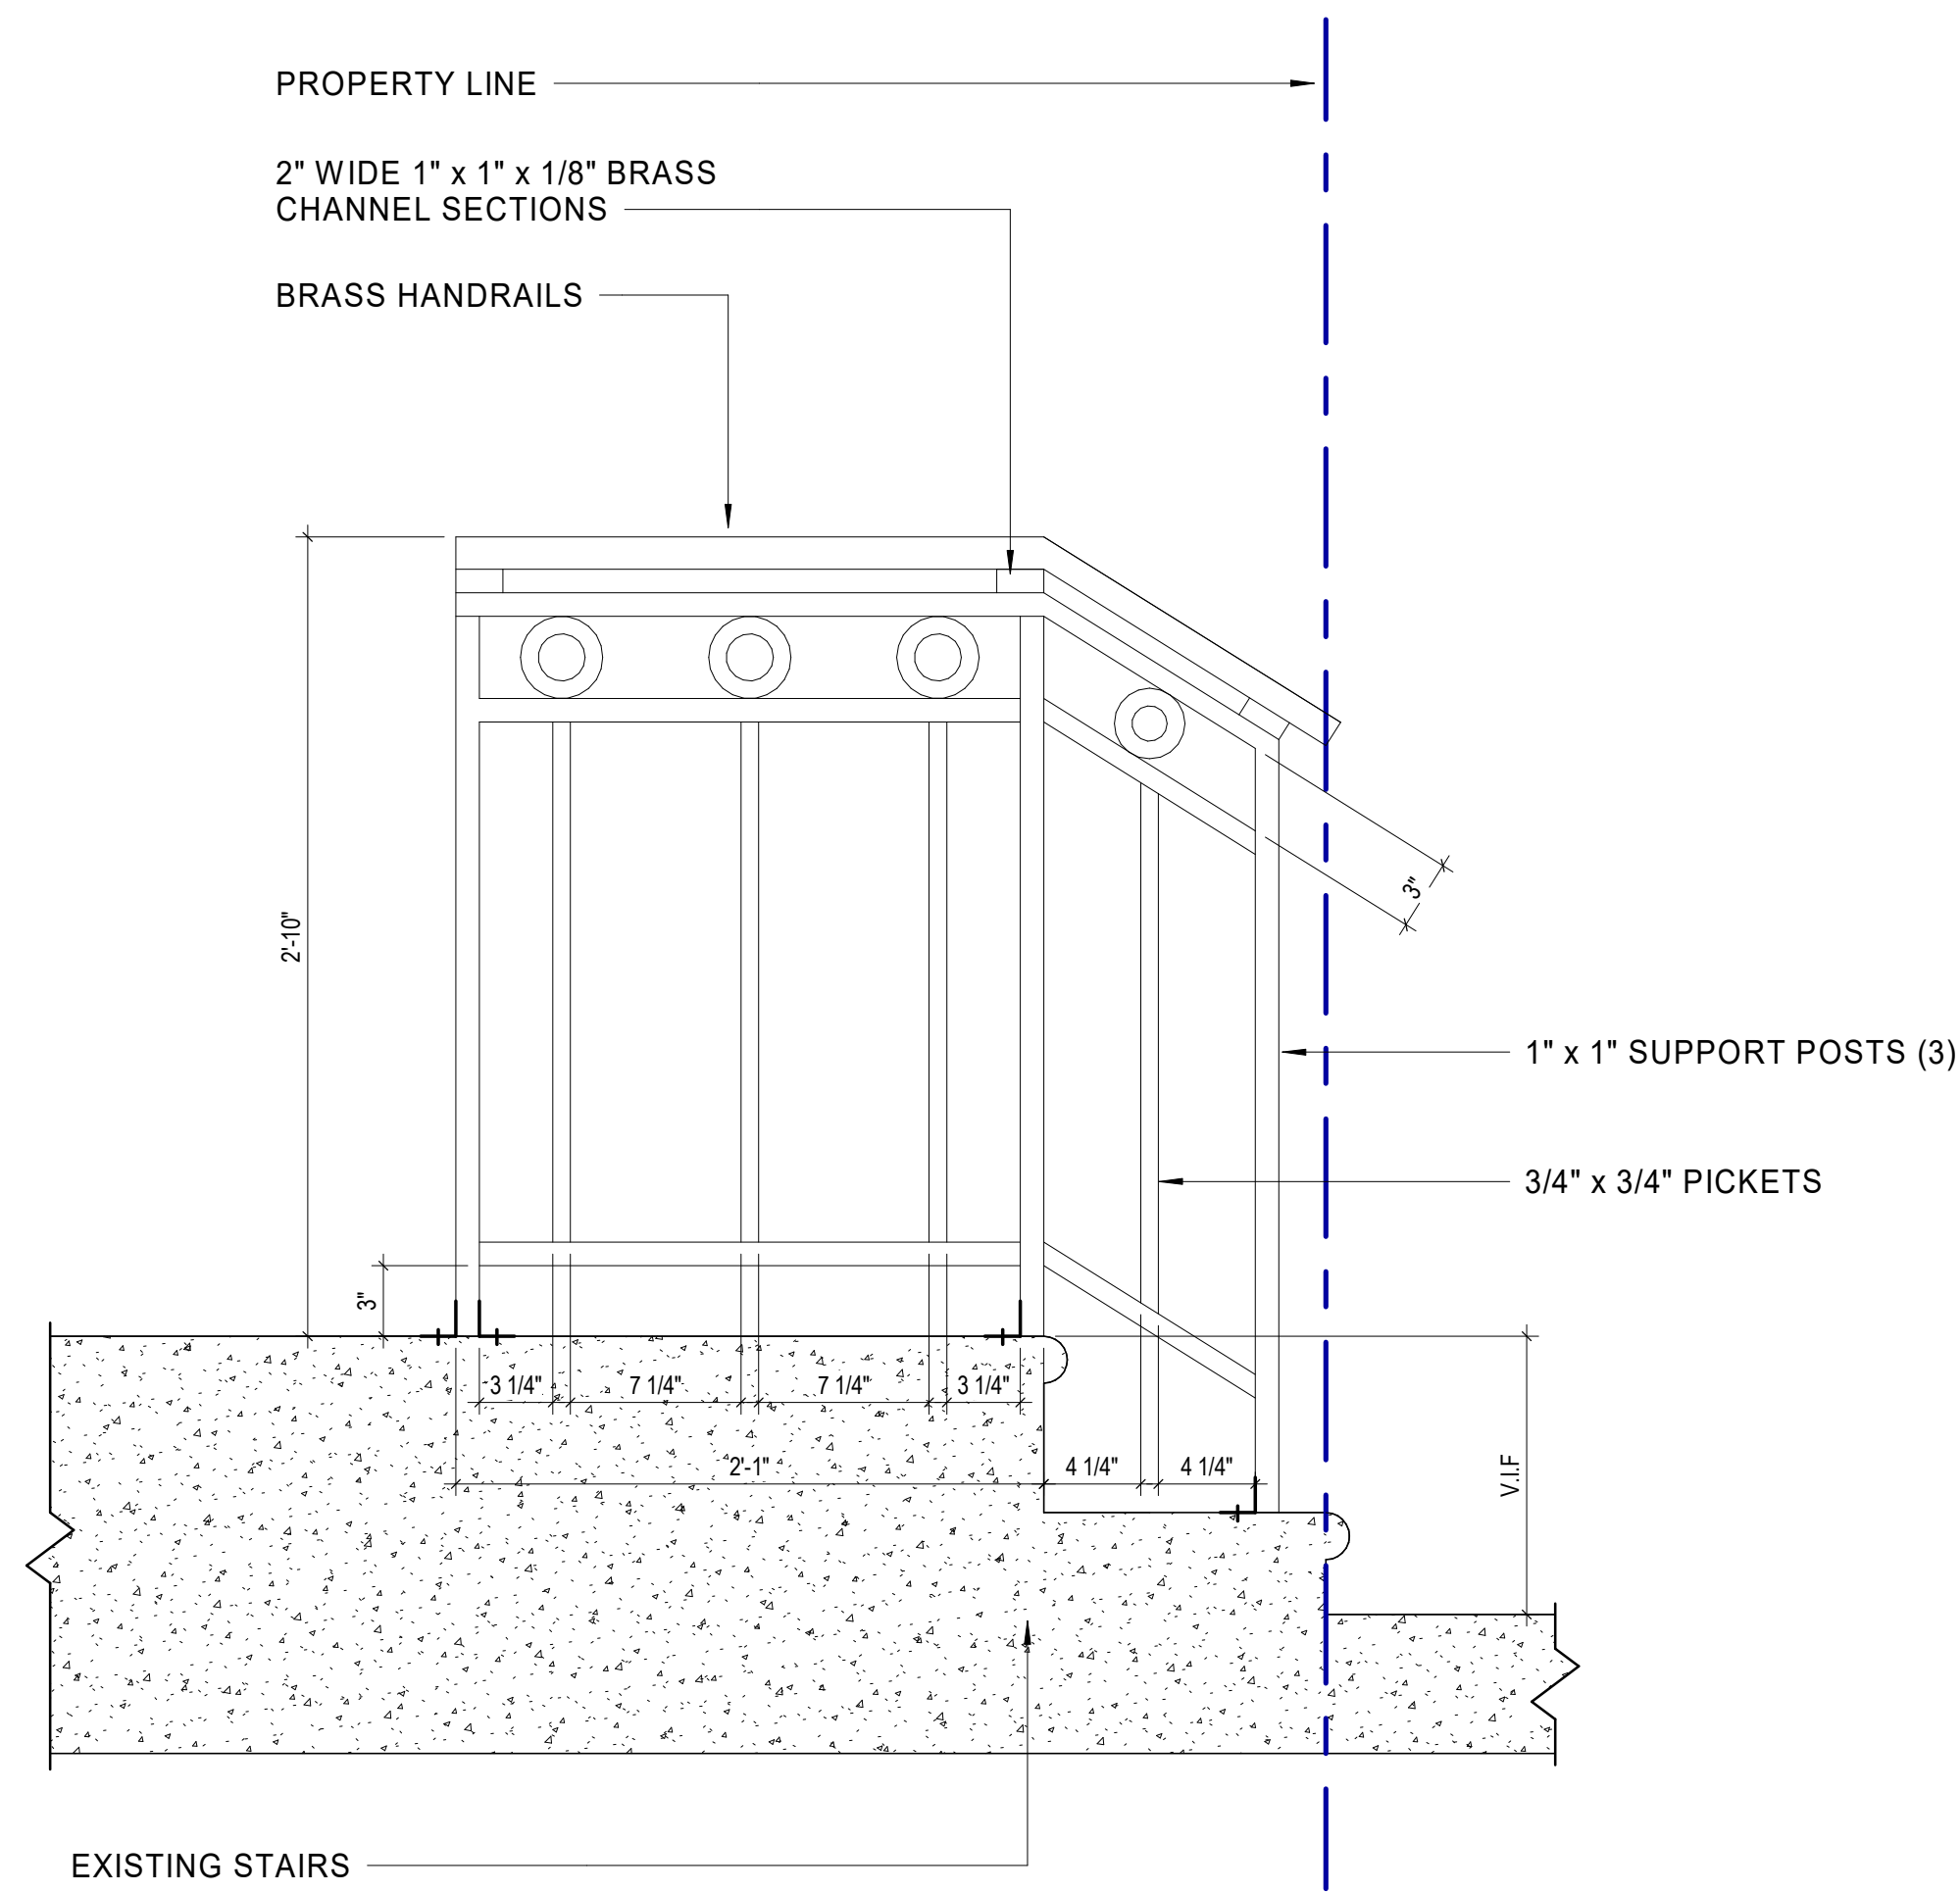

① PEARL STREET STAIR RAILS - 1
1 1/2" = 1'-0"

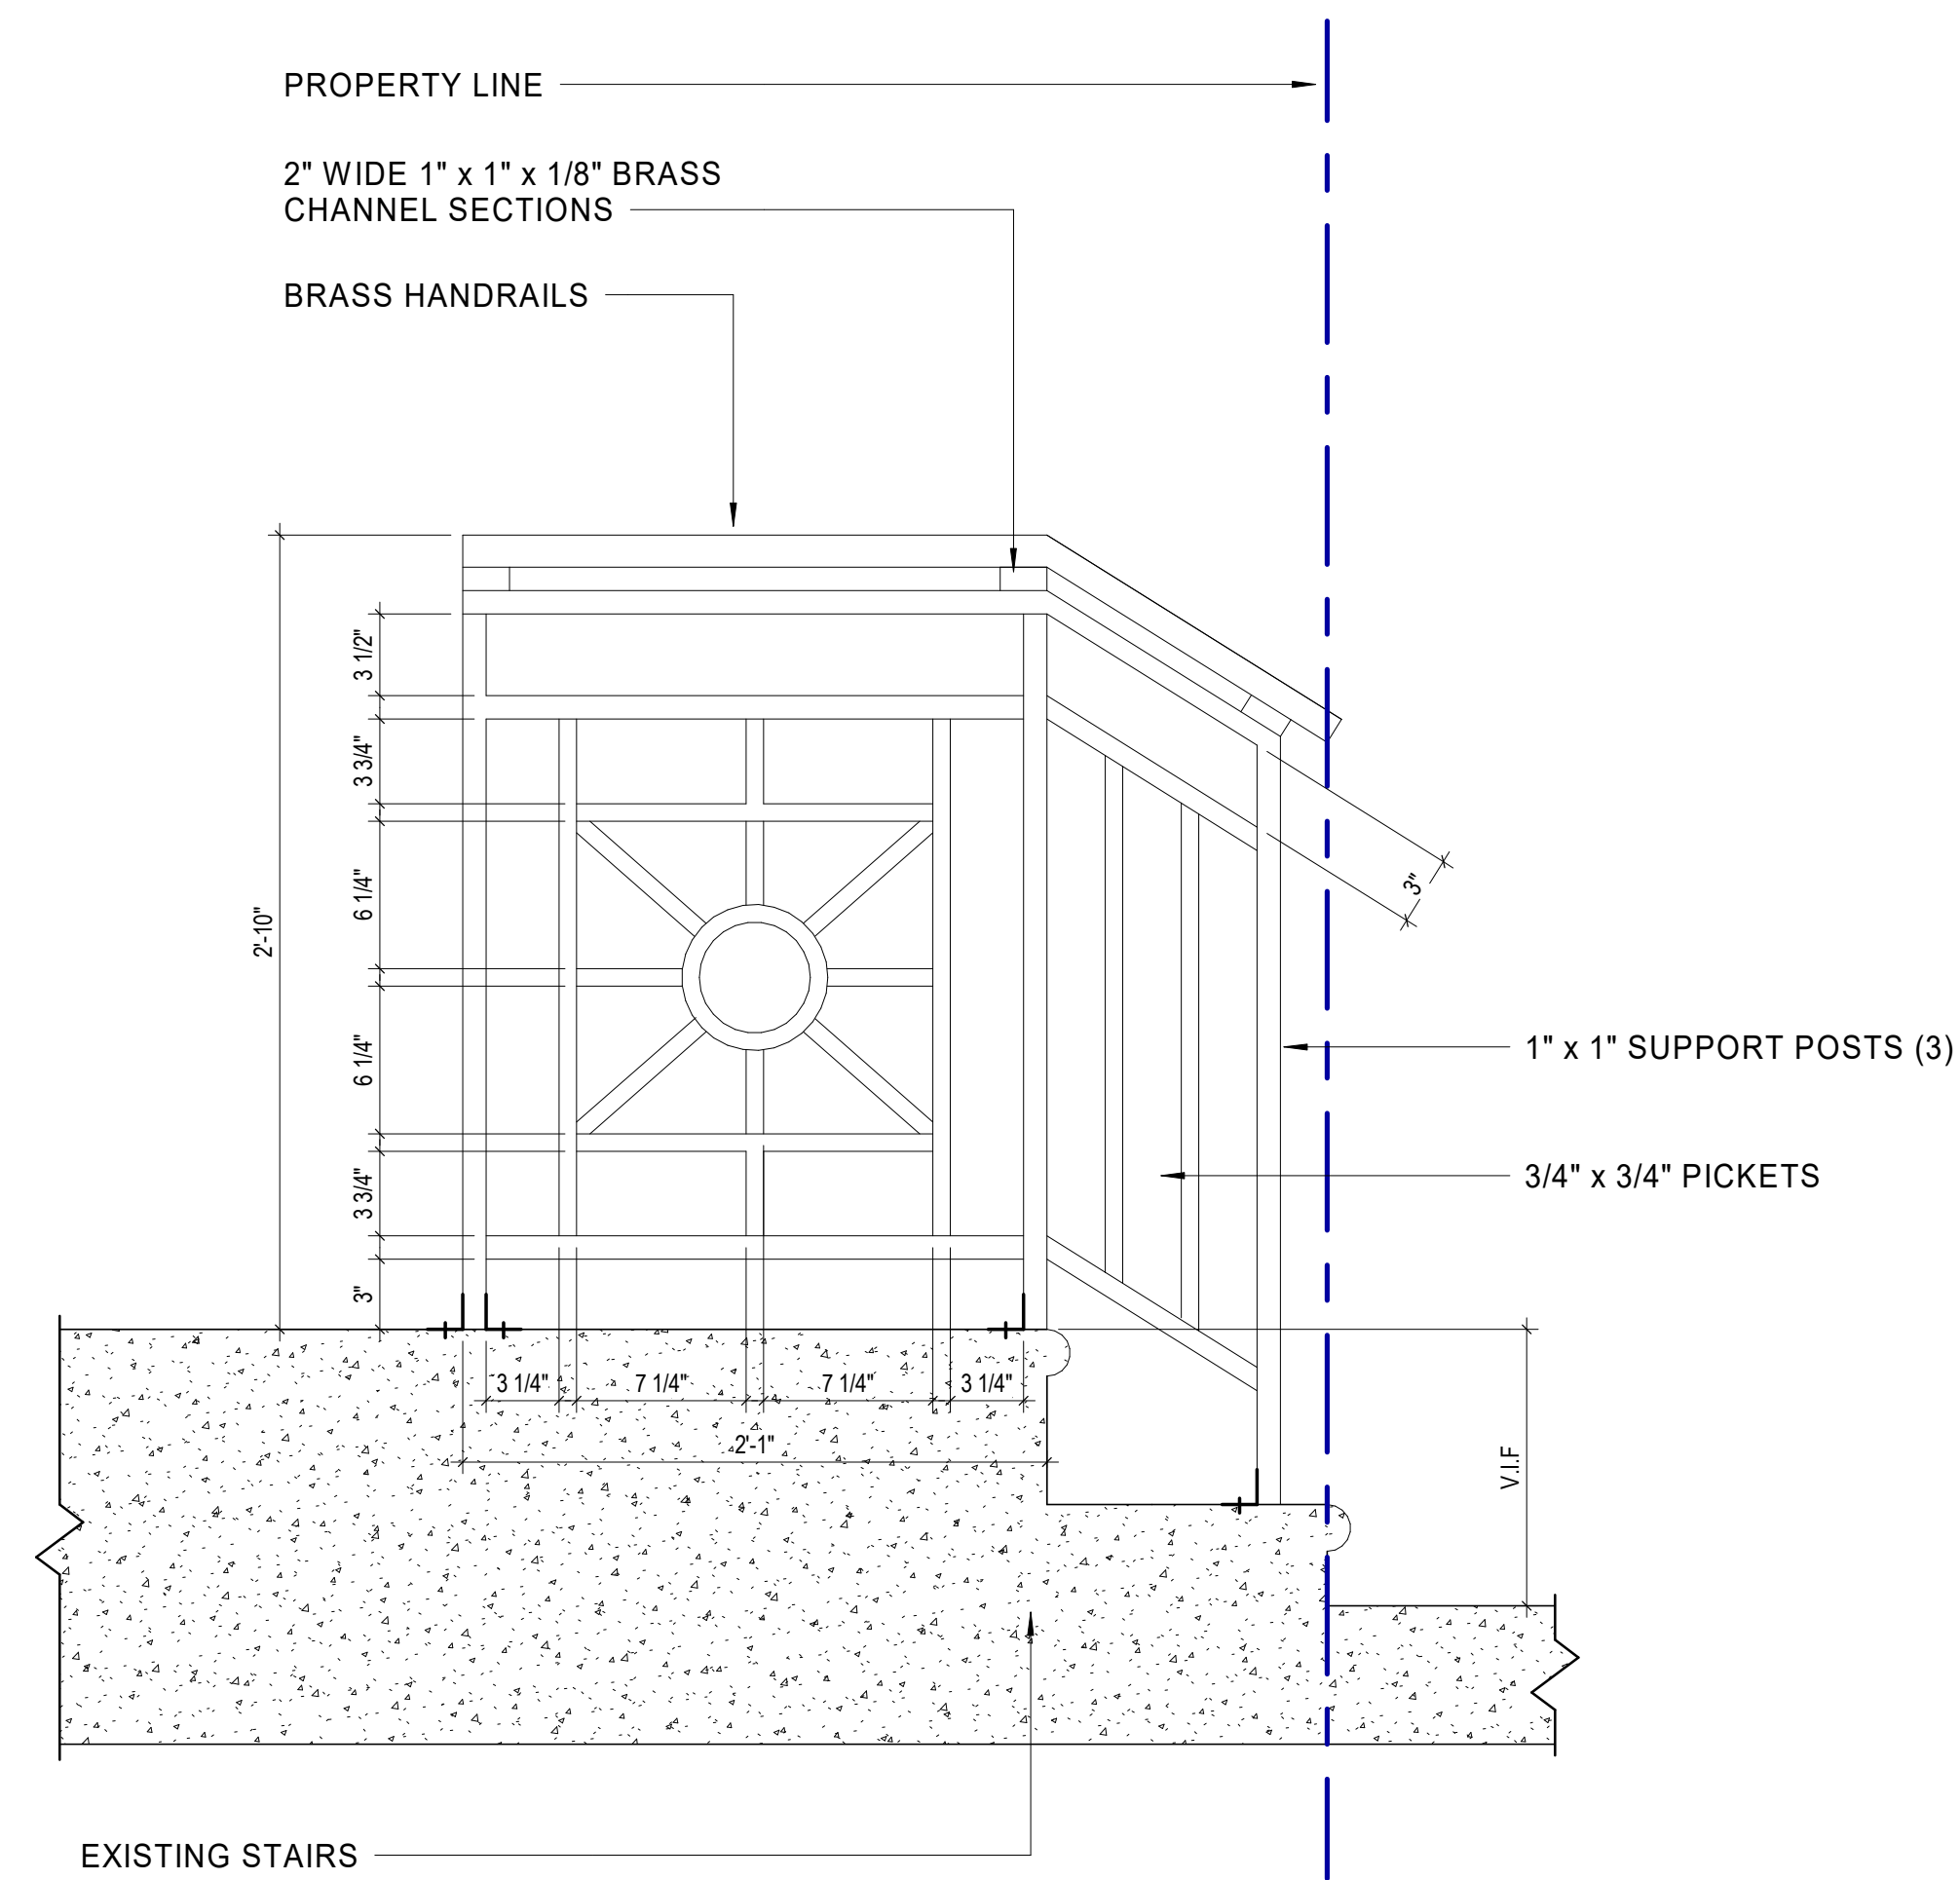

② PEARL STREET STAIR RAILS - 2
1 1/2" = 1'-0"

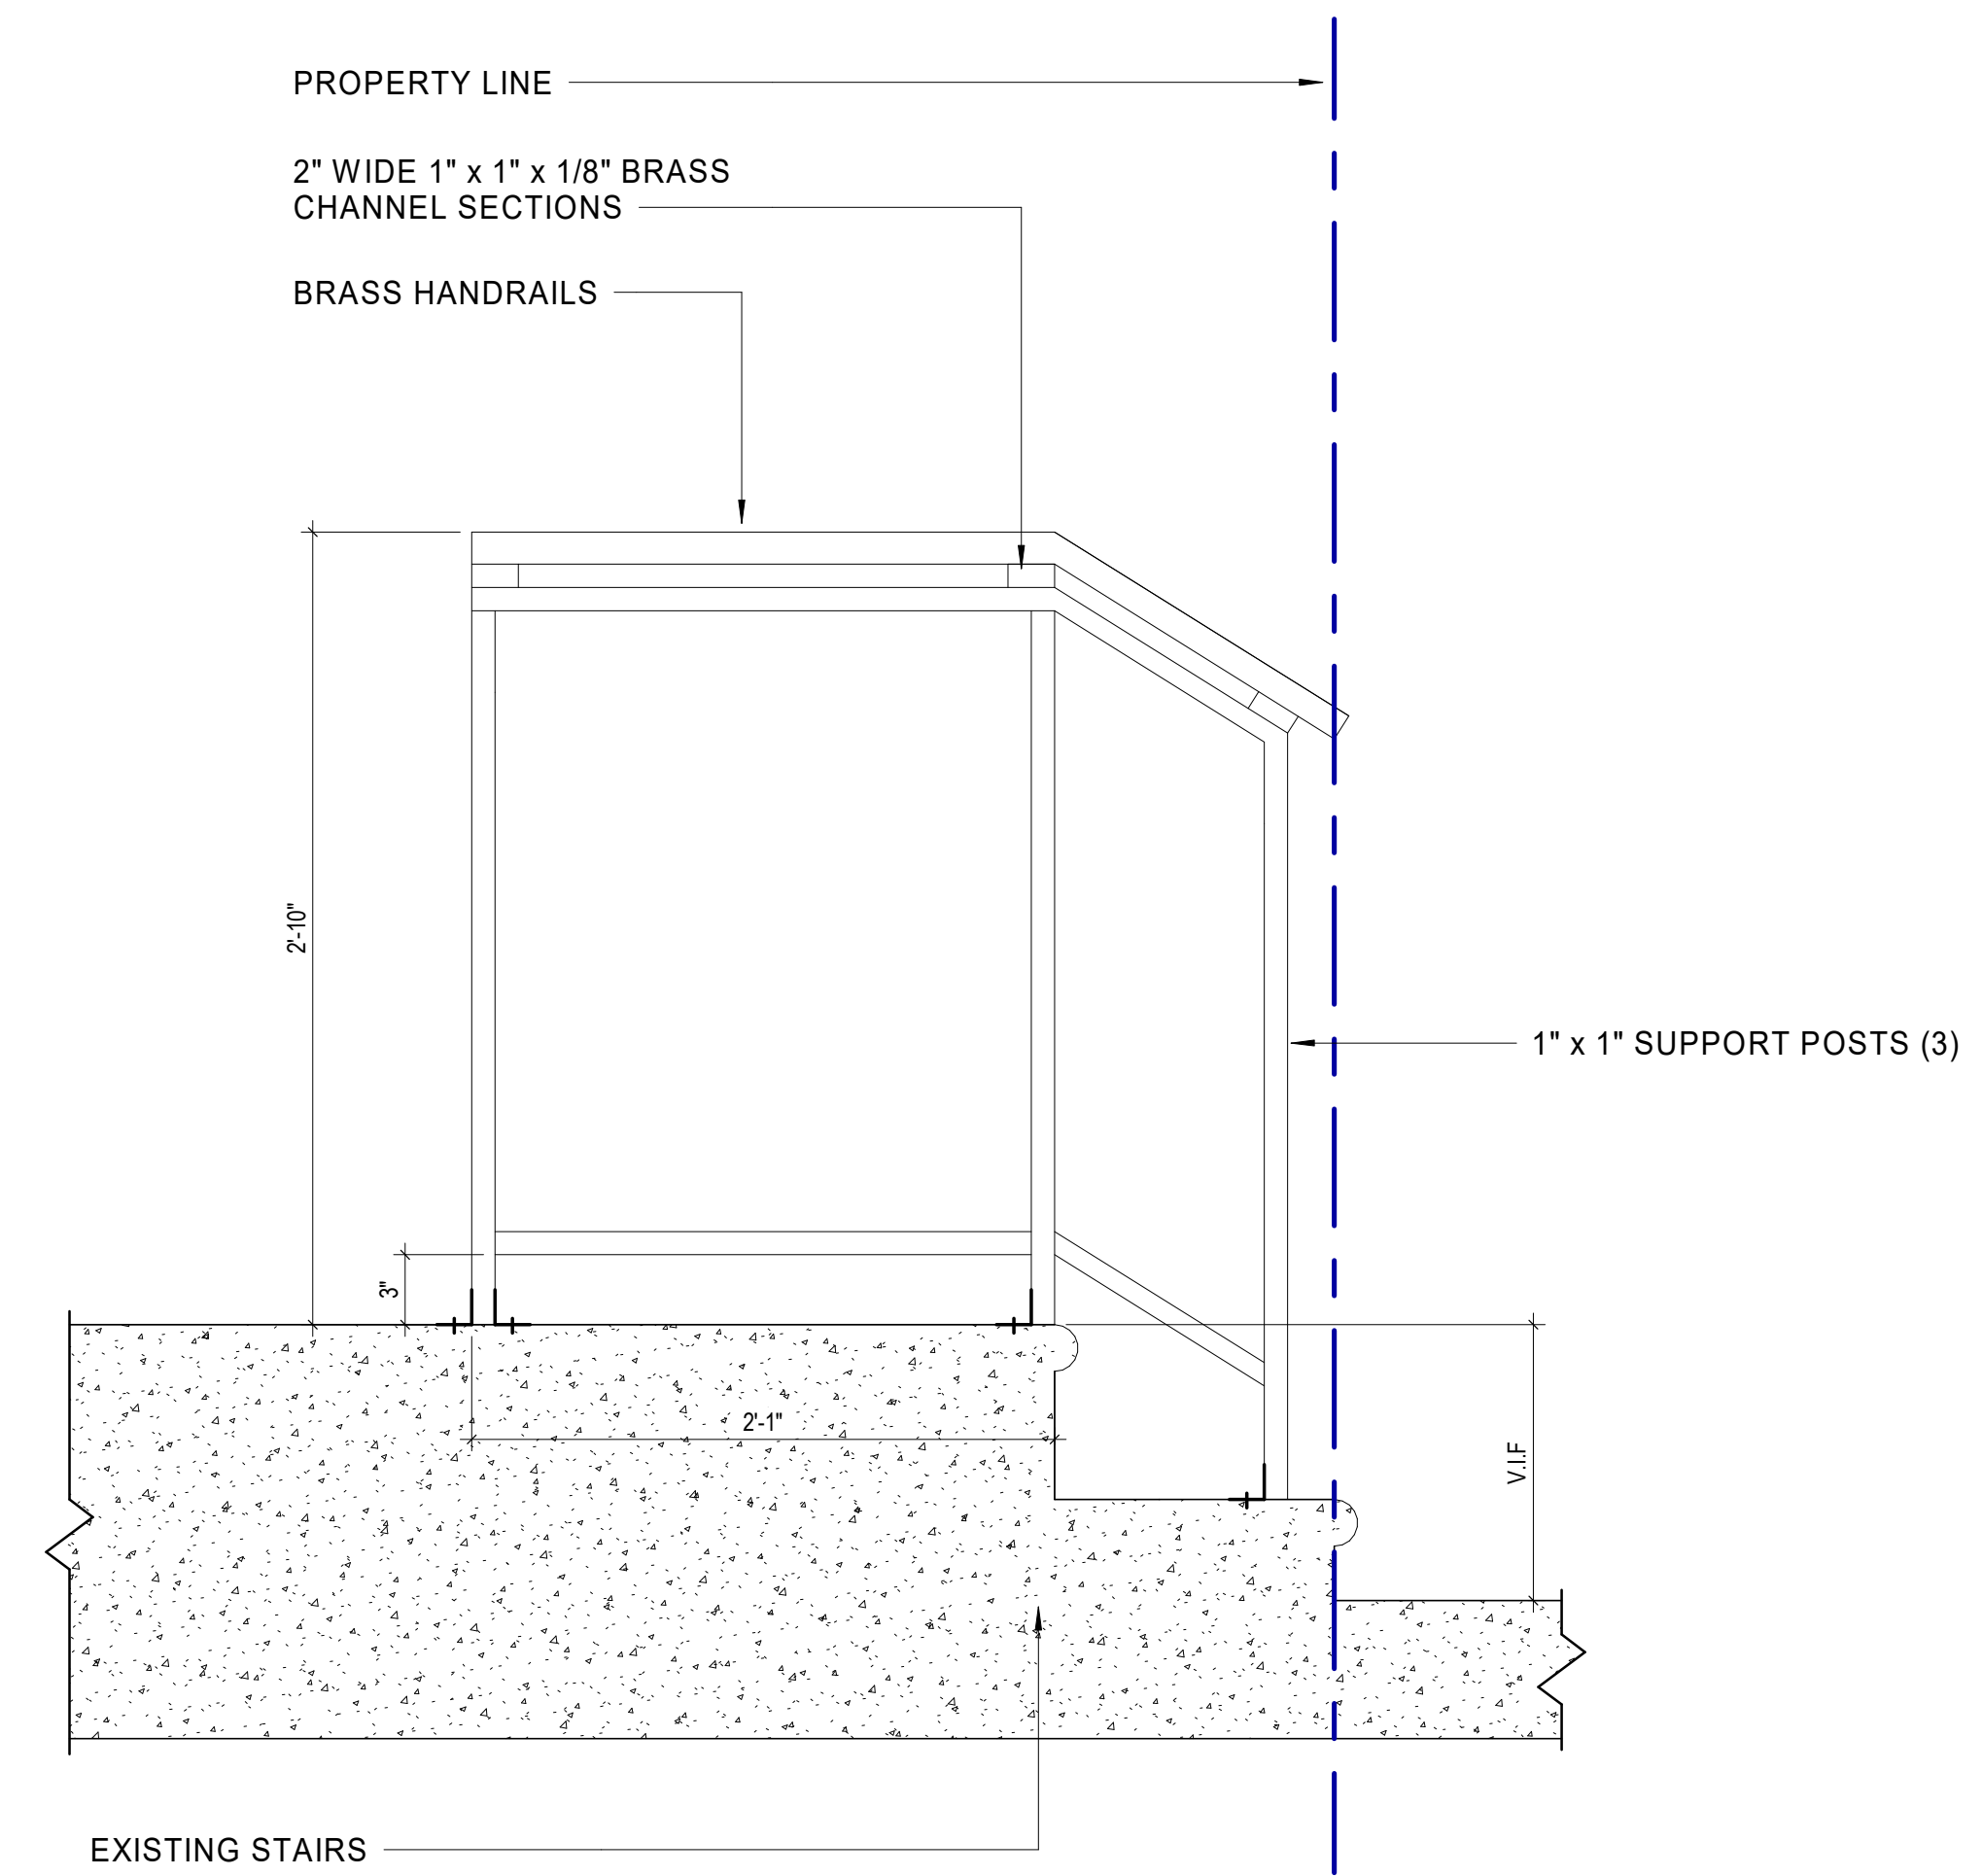


③ PEARL STREET STAIR RAILS - 3
1 1/2" = 1'-0"

Dyer Brown & Associates, Inc. © 2017 ALL RIGHTS RESERVED - PLOTTED 10/20/20 3:08:08 PM
 C:\Users\10001\OneDrive\Documents\PEARL_STAIR_RAILS.dwg

DATE 05/18/20	CLIENT THE LANGHAM BOSTON	PROJECT THE LANGHAM RENOVATION	 One Winthrop Square Boston, MA 02110-1209 T 617 426 1680 F 617 426 2187
NO. SKA-72	TITLE PEARL STREET STAIR RAIL DESIGNS		



DATE 05/20/20	CLIENT THE LANGHAM BOSTON	PROJECT THE LANGHAM RENOVATION	
NO. SKA-77	TITLE EXISTING CONDITIONS AT OLIVER STREET		One Winthrop Square T 617 426 1680 Boston, MA 02110-1209 F 617 426 2187

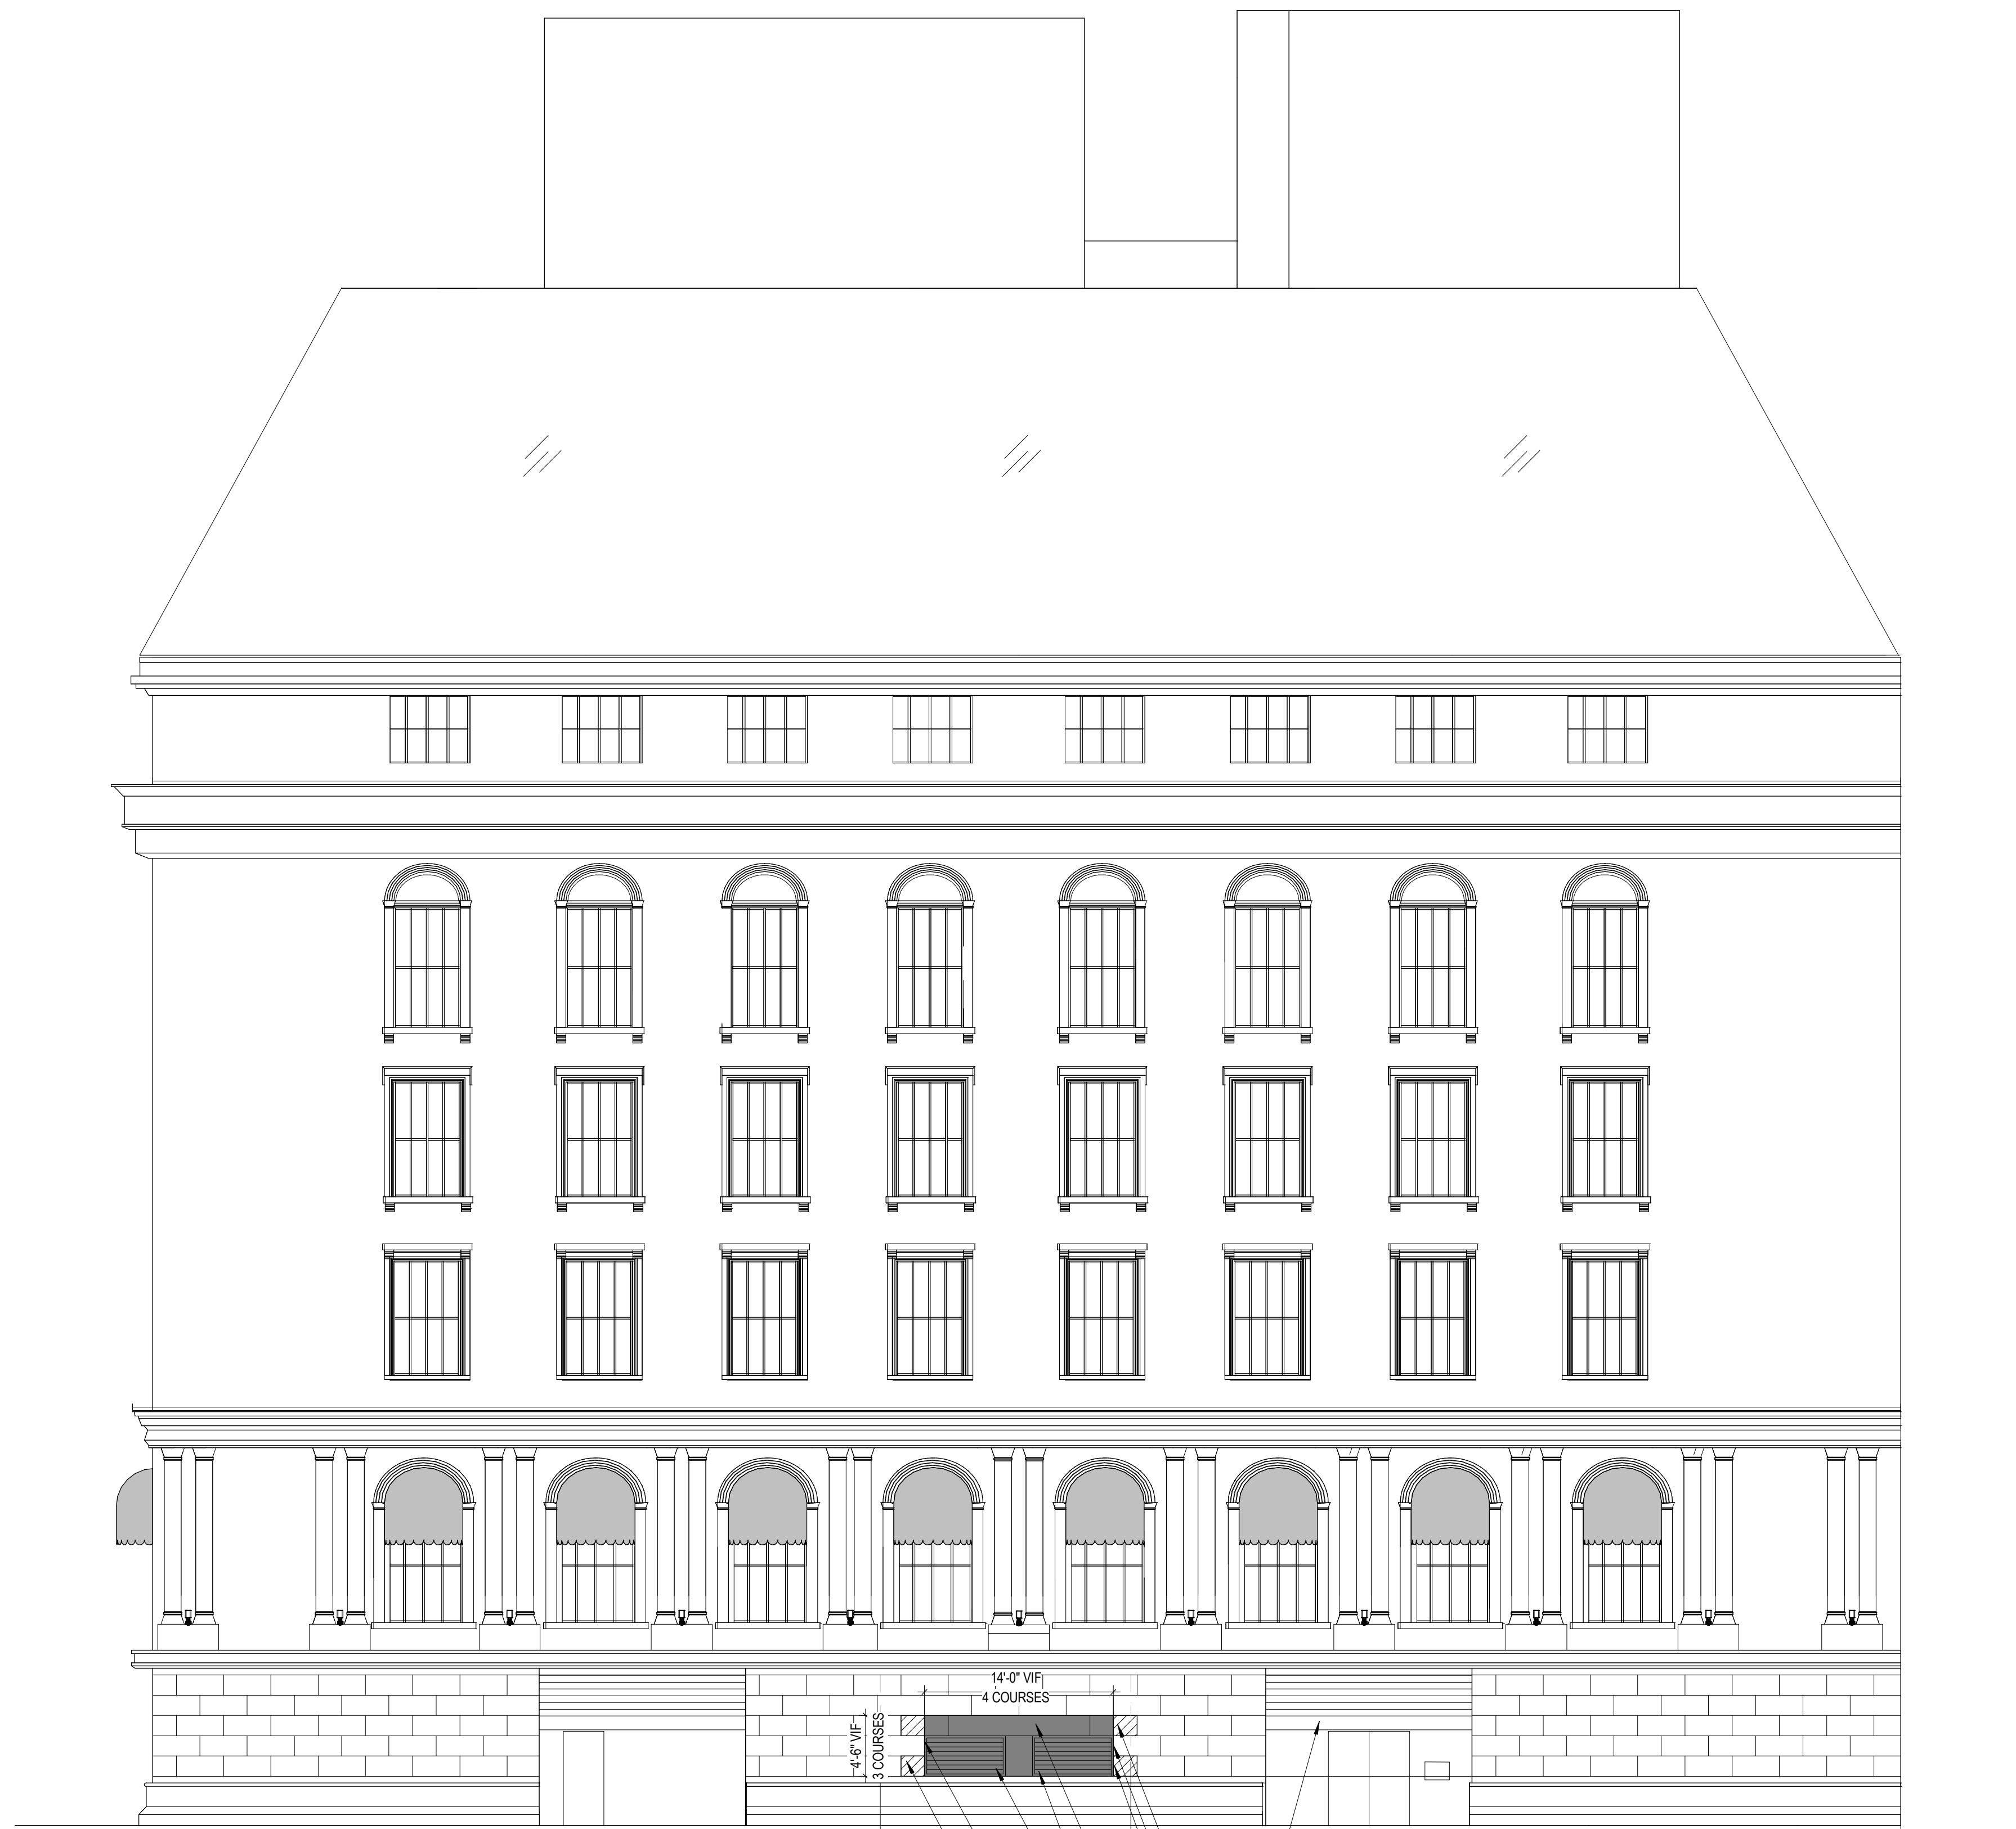


14'-0" VIF
4 COURSES

4'-6" VIF
3 COURSES

10'-0" MIN.
FROM INTAKE LOUVER

10'-0" MIN.
TO INTAKE LOUVER

- EXISTING INTAKE LOUVERS
- EXISTING STONE TO BE CUT AND APPLIED AS A VENEER INFRONT OF STEEL LINTEL
- ALIGN NEW LOUVER WITH EDGE OF FULL SIZE MASONRY UNIT.
- INFILL MASONRY AROUND LOUVER WITH STONE SALVAGED FROM DEMOLITION
- EXISTING UTILITY ZONE
- NEW DECORATIVE GRILL
- ALIGN NEW LOUVER WITH EDGE OF FULL SIZE MASONRY UNIT.
- INFILL MASONRY AROUND LOUVER WITH STONE SALVAGED FROM DEMOLITION

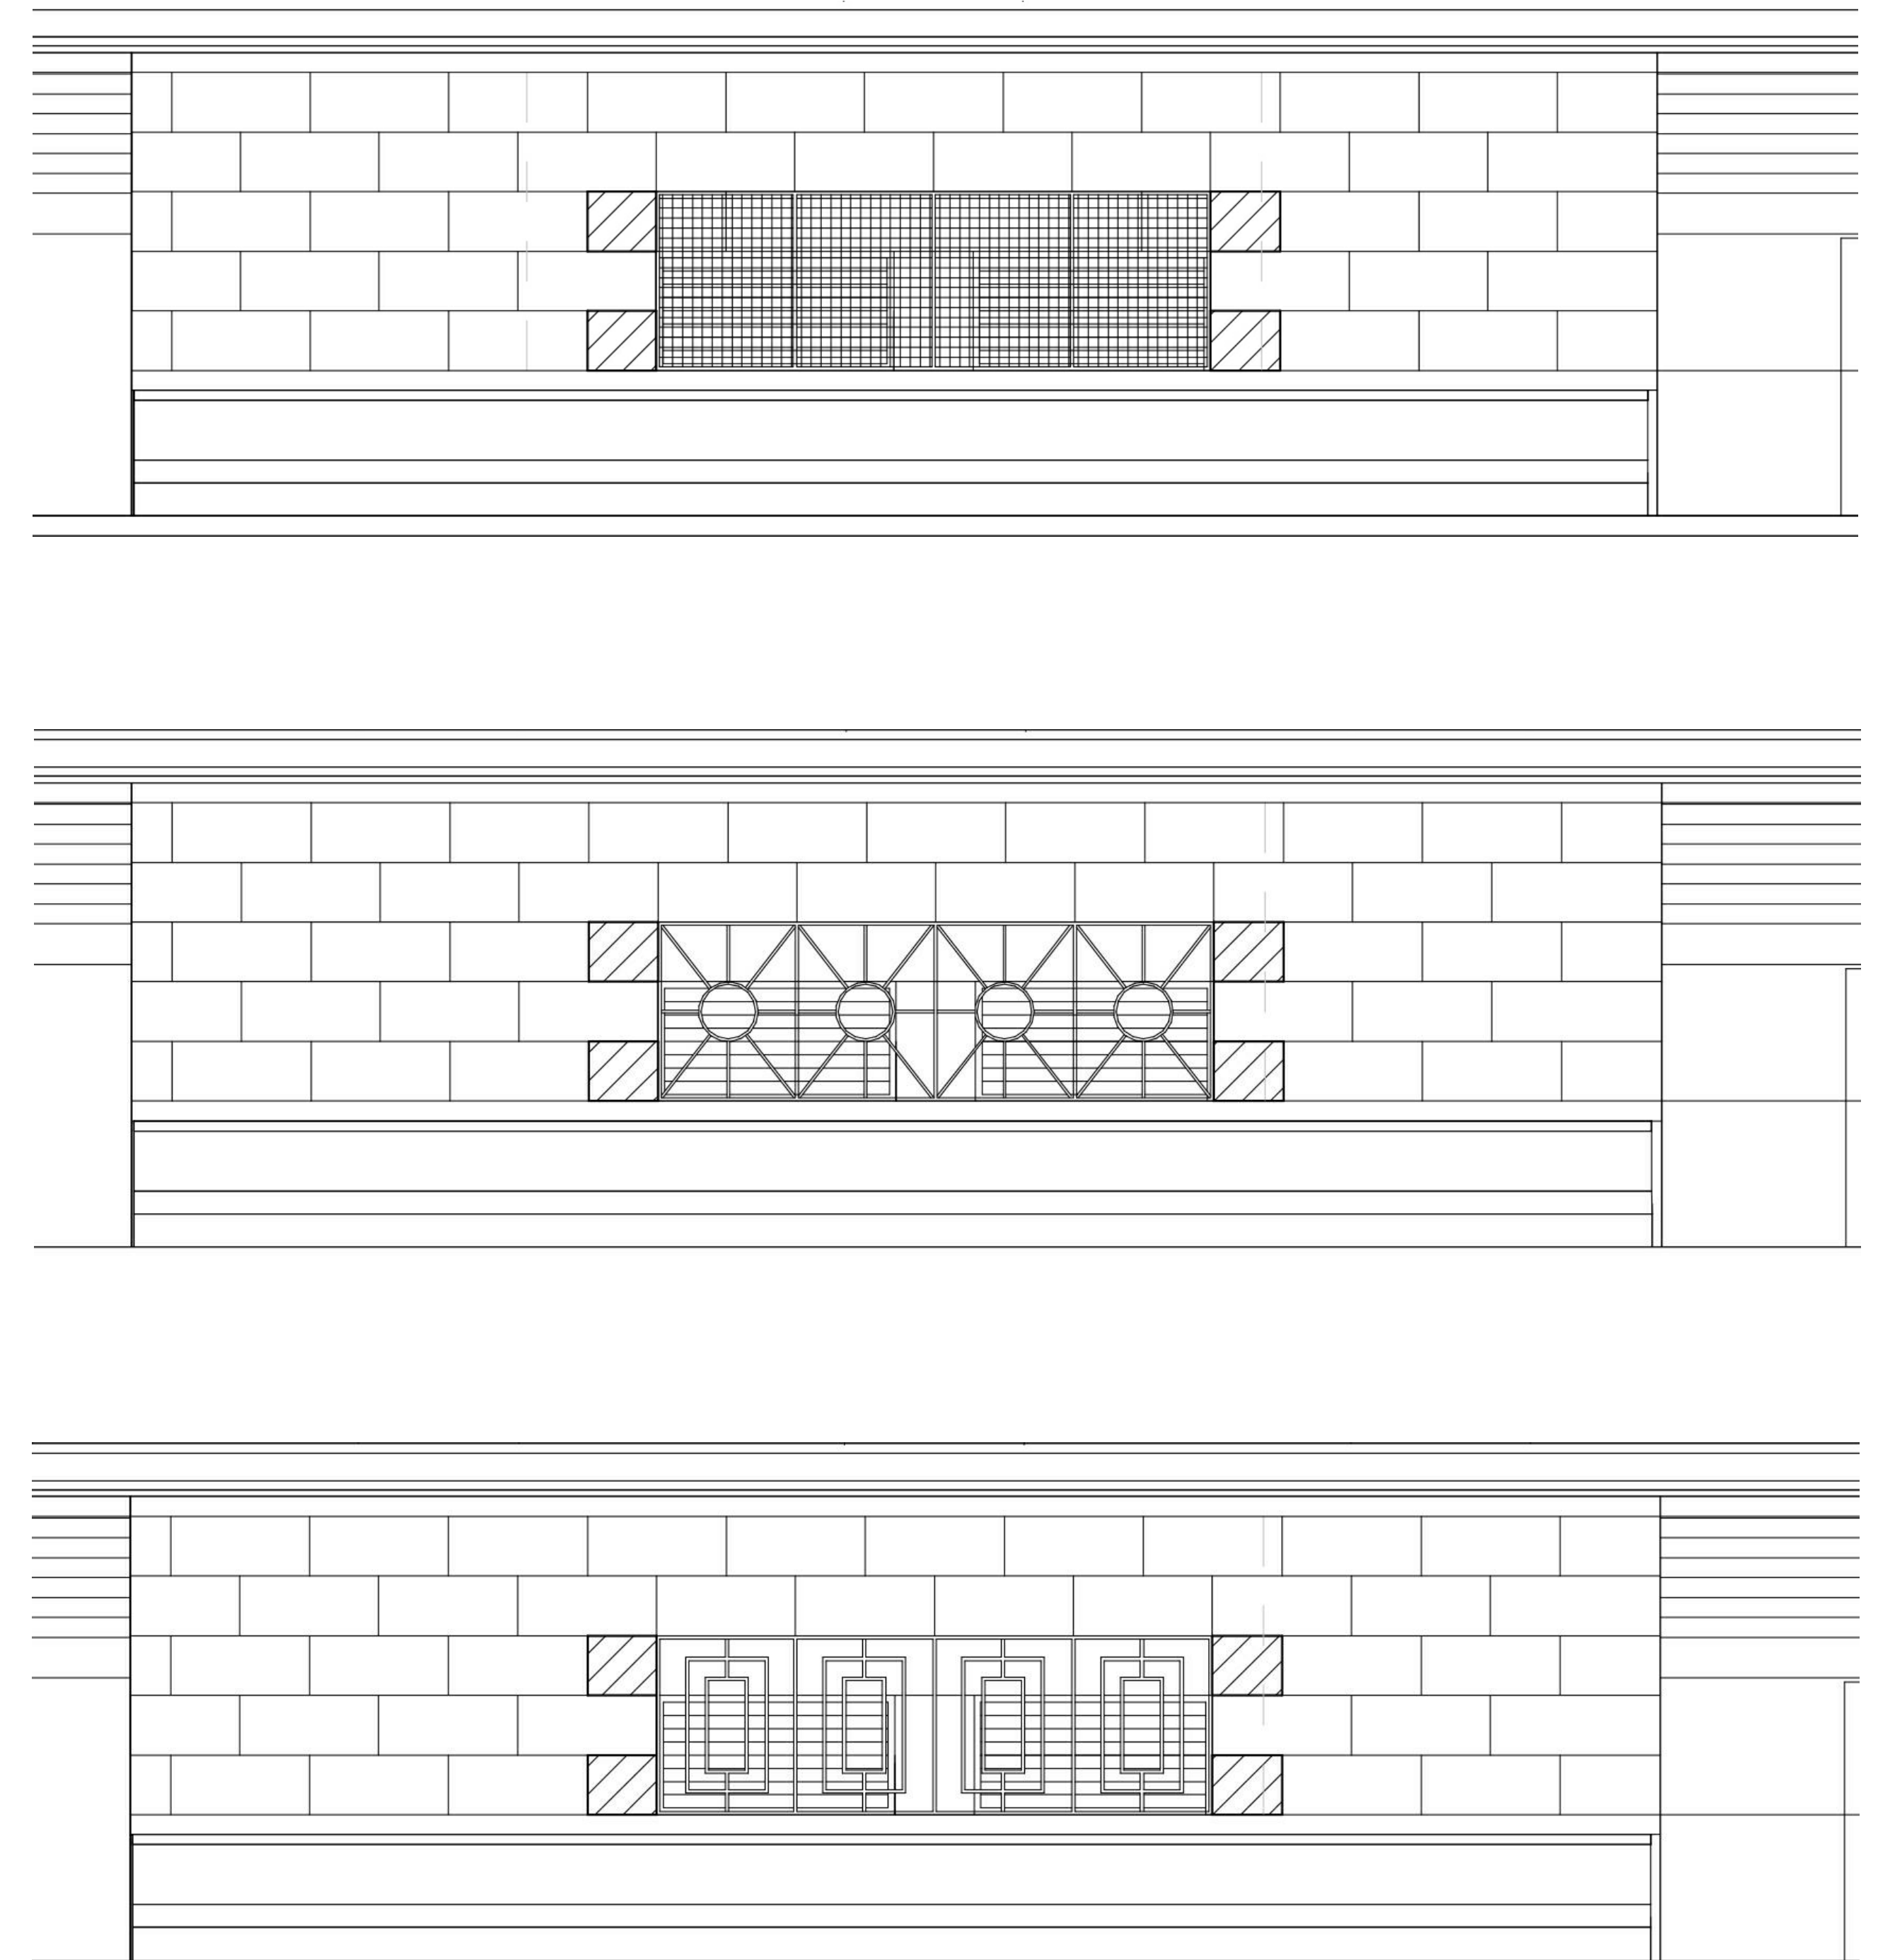

0' 4' 8' 16'
Scale: 1/8" = 1'-0"

DATE
04/27/20

NO.
SKA-70

CLIENT
THE LANGHAM BOSTON


TITLE
OLIVER STREET ELEVATION AT NEW LOUVER

PROJECT
THE LANGHAM RENOVATION

DYER BROWN
DYER BROWN ARCHITECTS | DYERBROWN.COM

One Winthrop Square
Boston, MA 02110-1209


T 617 426 1680
F 617 426 2187

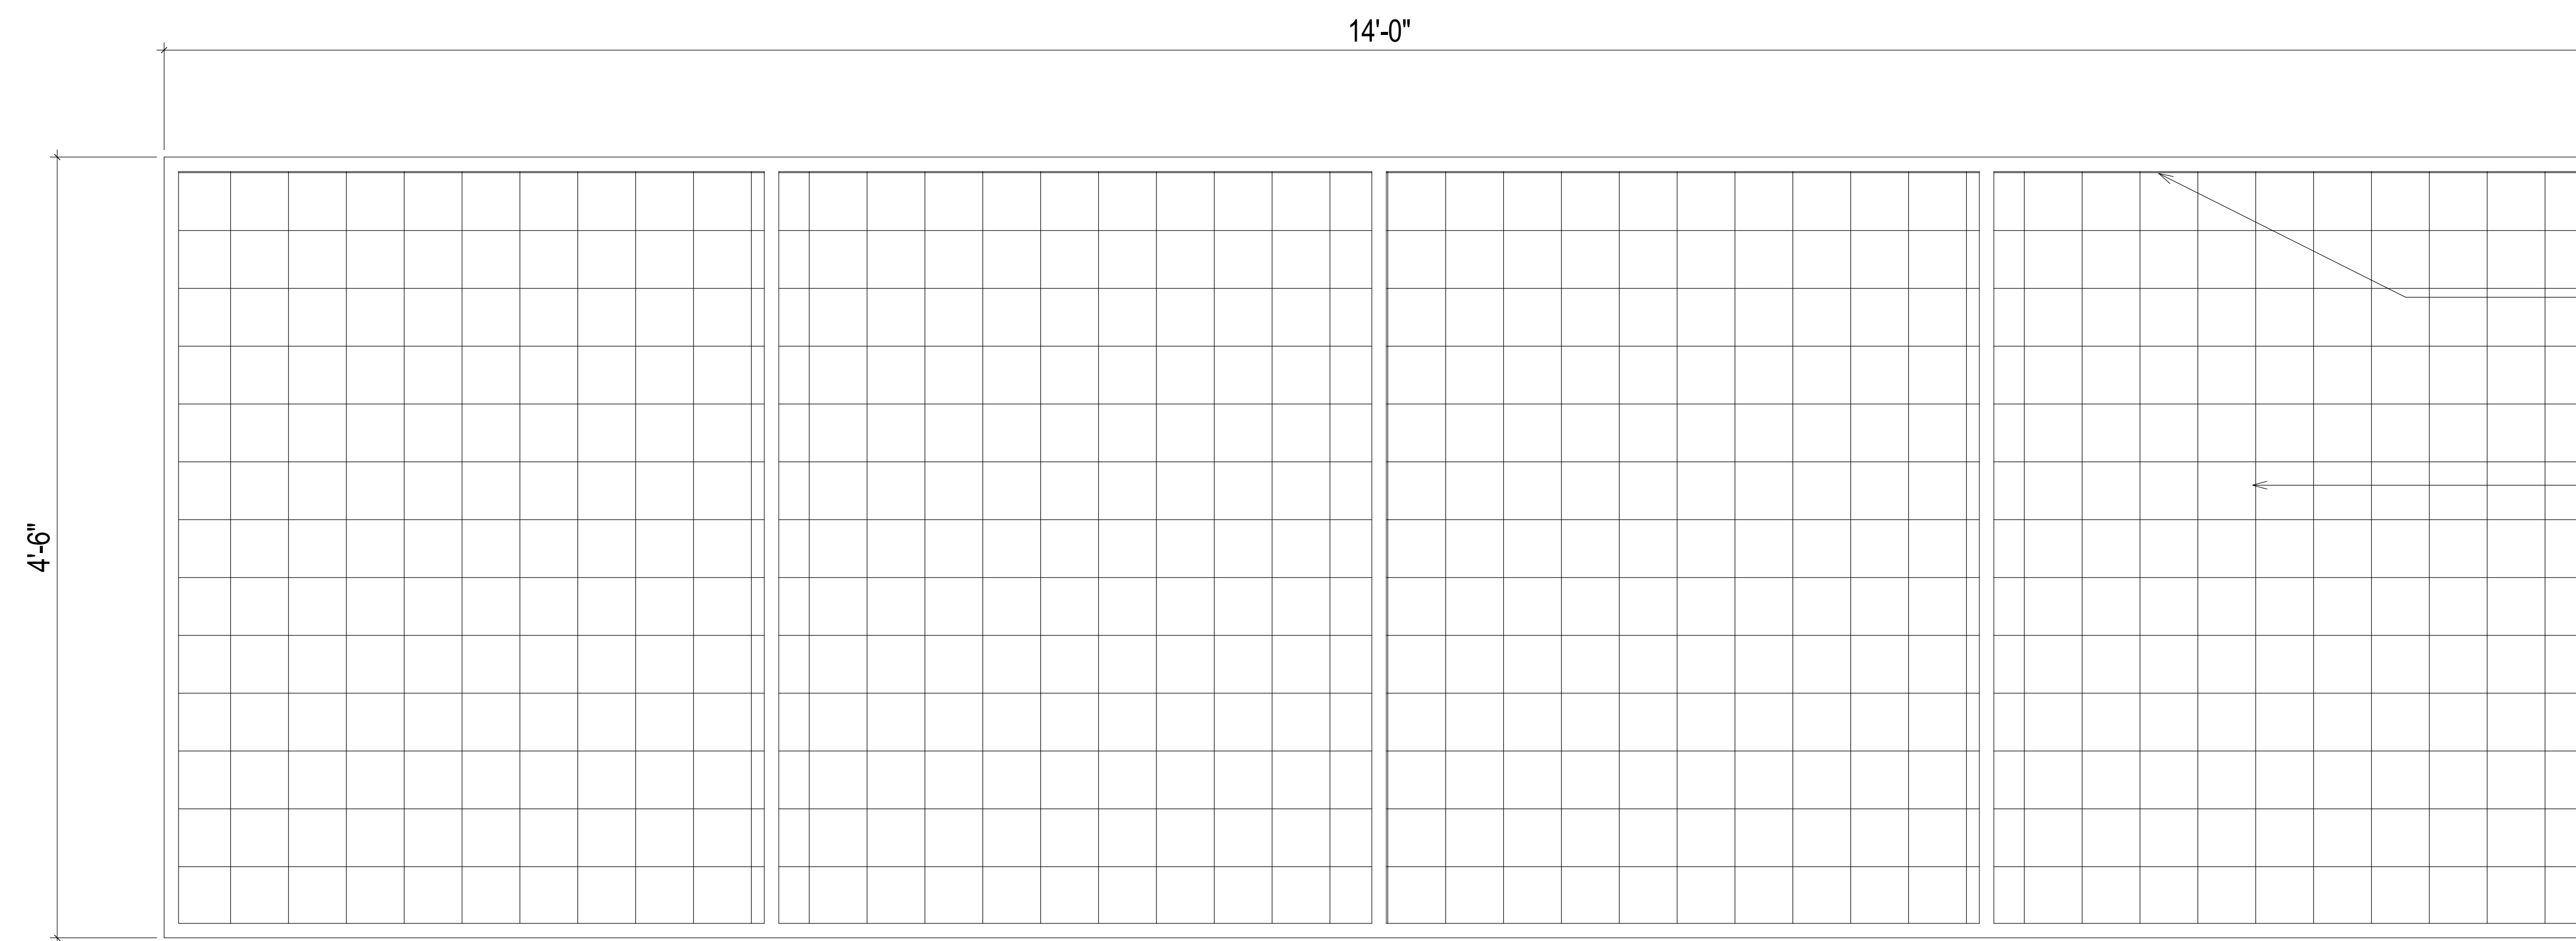

STEEL FRAME


1/4" DIAMETER 4" x 4"
STEEL GRID WELDED TO
STEEL FRAME

③ Oliver Street Louver Screen - 3
1 1/2" = 1'-0"

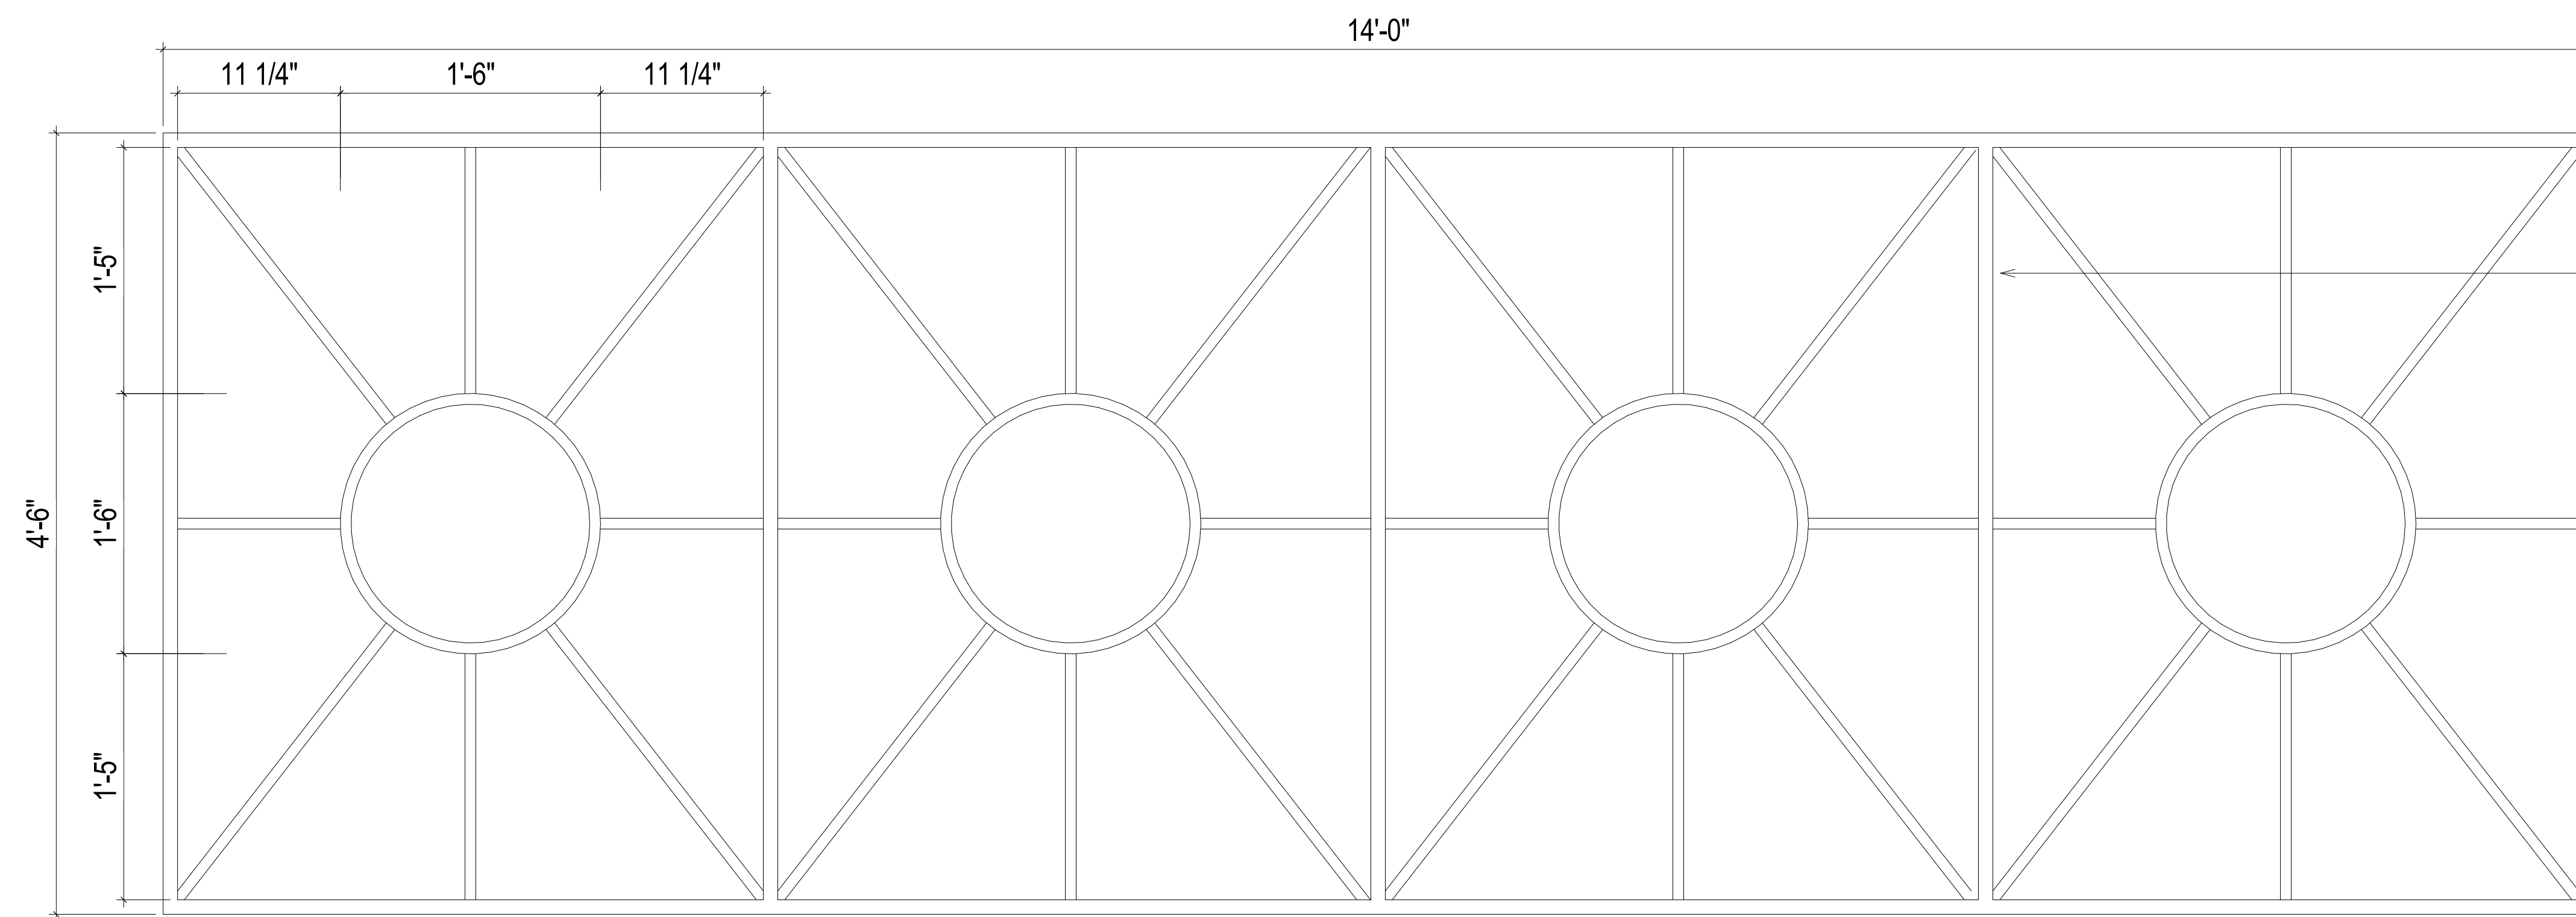

WROUGHT IRON FRAME
PAINTED BLACK. TYICAL.

② Oliver Street Louver Screen - 2
1 1/2" = 1'-0"

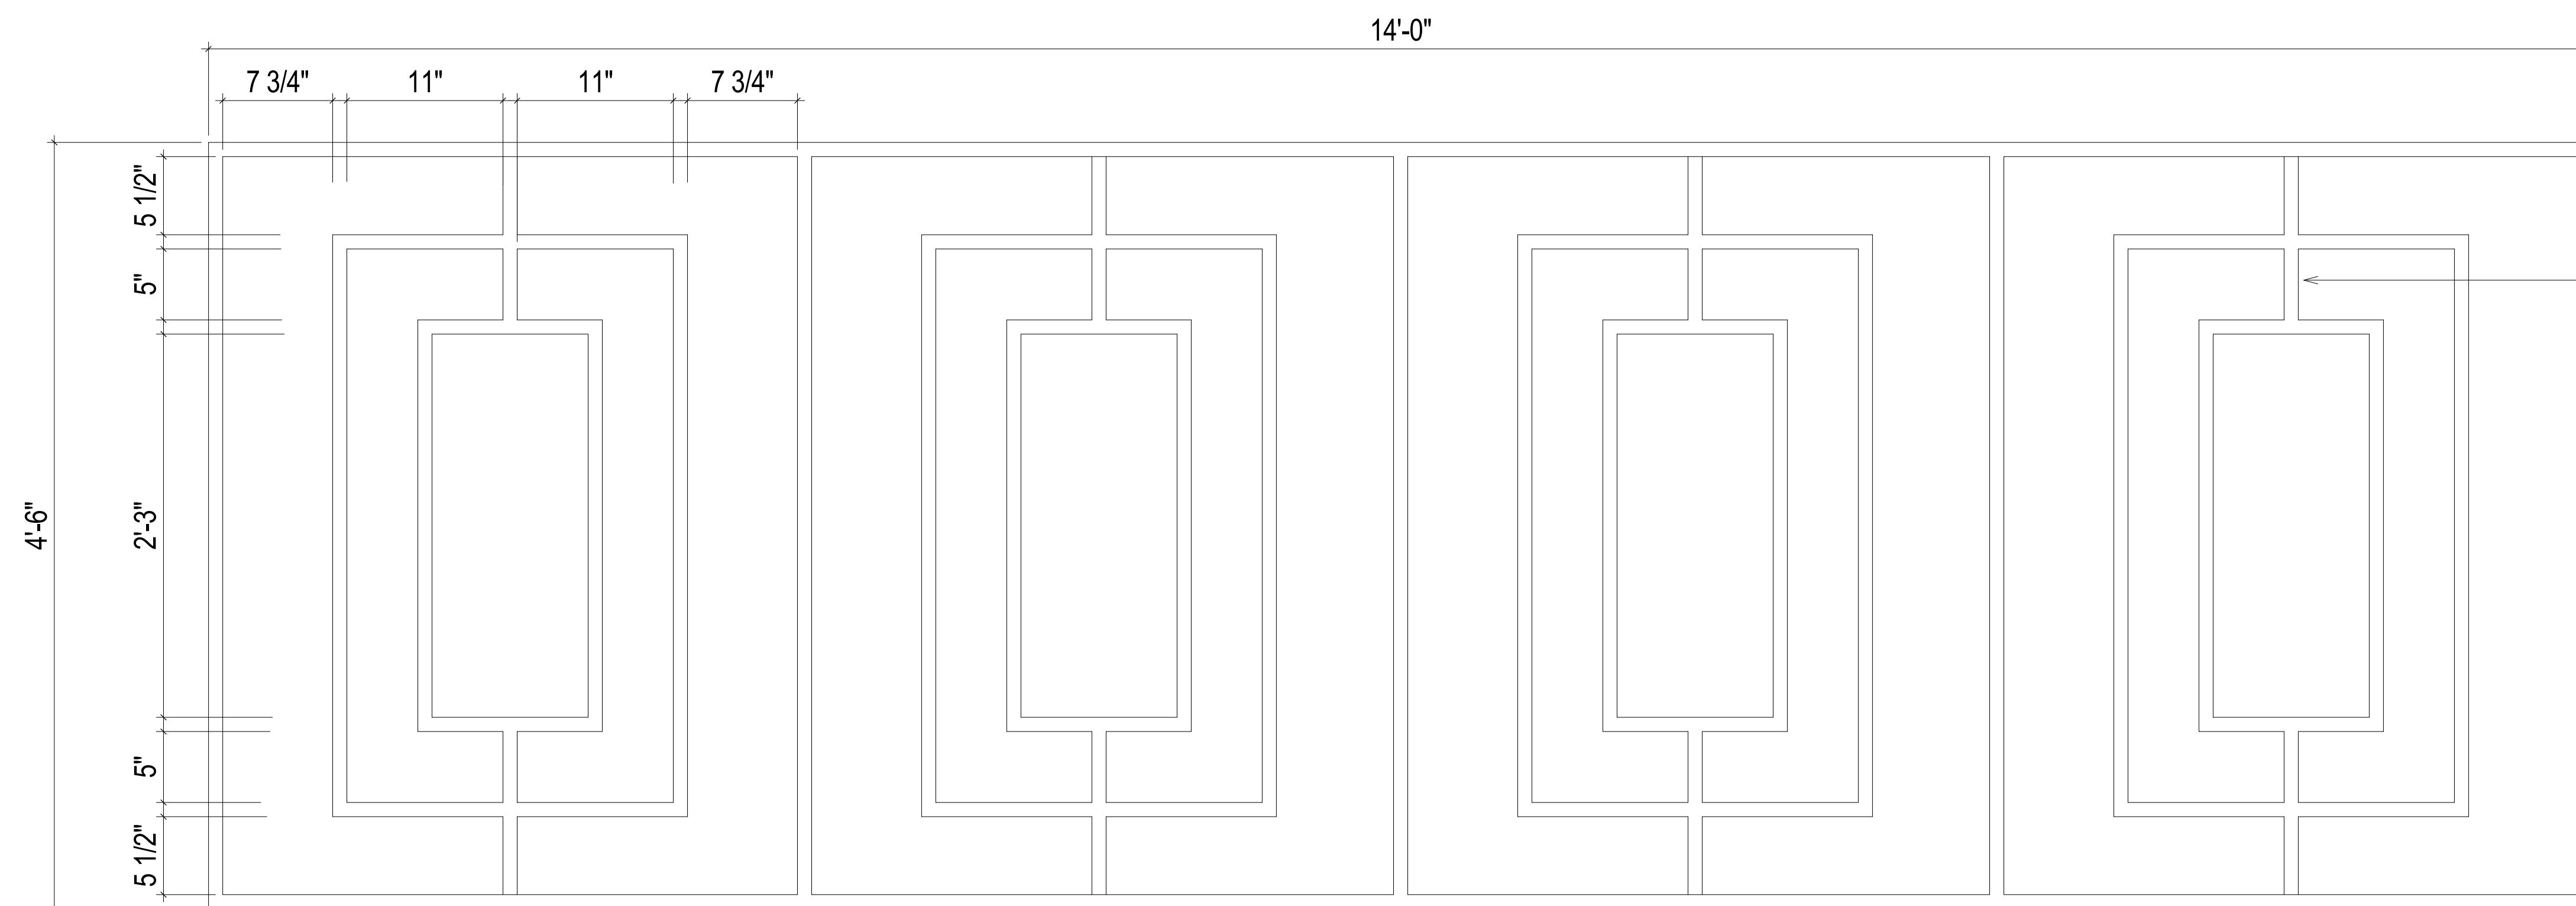

WROUGHT IRON FRAME
PAINTED BLACK. TYICAL.

① Oliver Street Louver Screen - 1
1 1/2" = 1'-0"

Dyer Brown & Associates Inc. ©2017 ALL RIGHTS RESERVED - PLOTTED 05/18/2020 10:07:14 AM C:\Revit\2017\Local\Files\MA_BOSTON_LANGHAM_DOCUMENTATION\MODEL_CENTRAL_R17_splines.rvt