

103 Warren Avenue
Boston, MA 02116



Replace casement
windows at rear
mansard




Replace casement
windows at front
mansard



Replace 5 non original
windows, 2 at parlor and 3 at
2nd floor. Note jamb liners
and sash locks. Street Level
windows are the only 2
original windows.

CUSTOM WOOD DOUBLE HUNG W / 4 9/16 JAMB W/ NO CASING, 2" SILL NOSING AND JAMB COVER

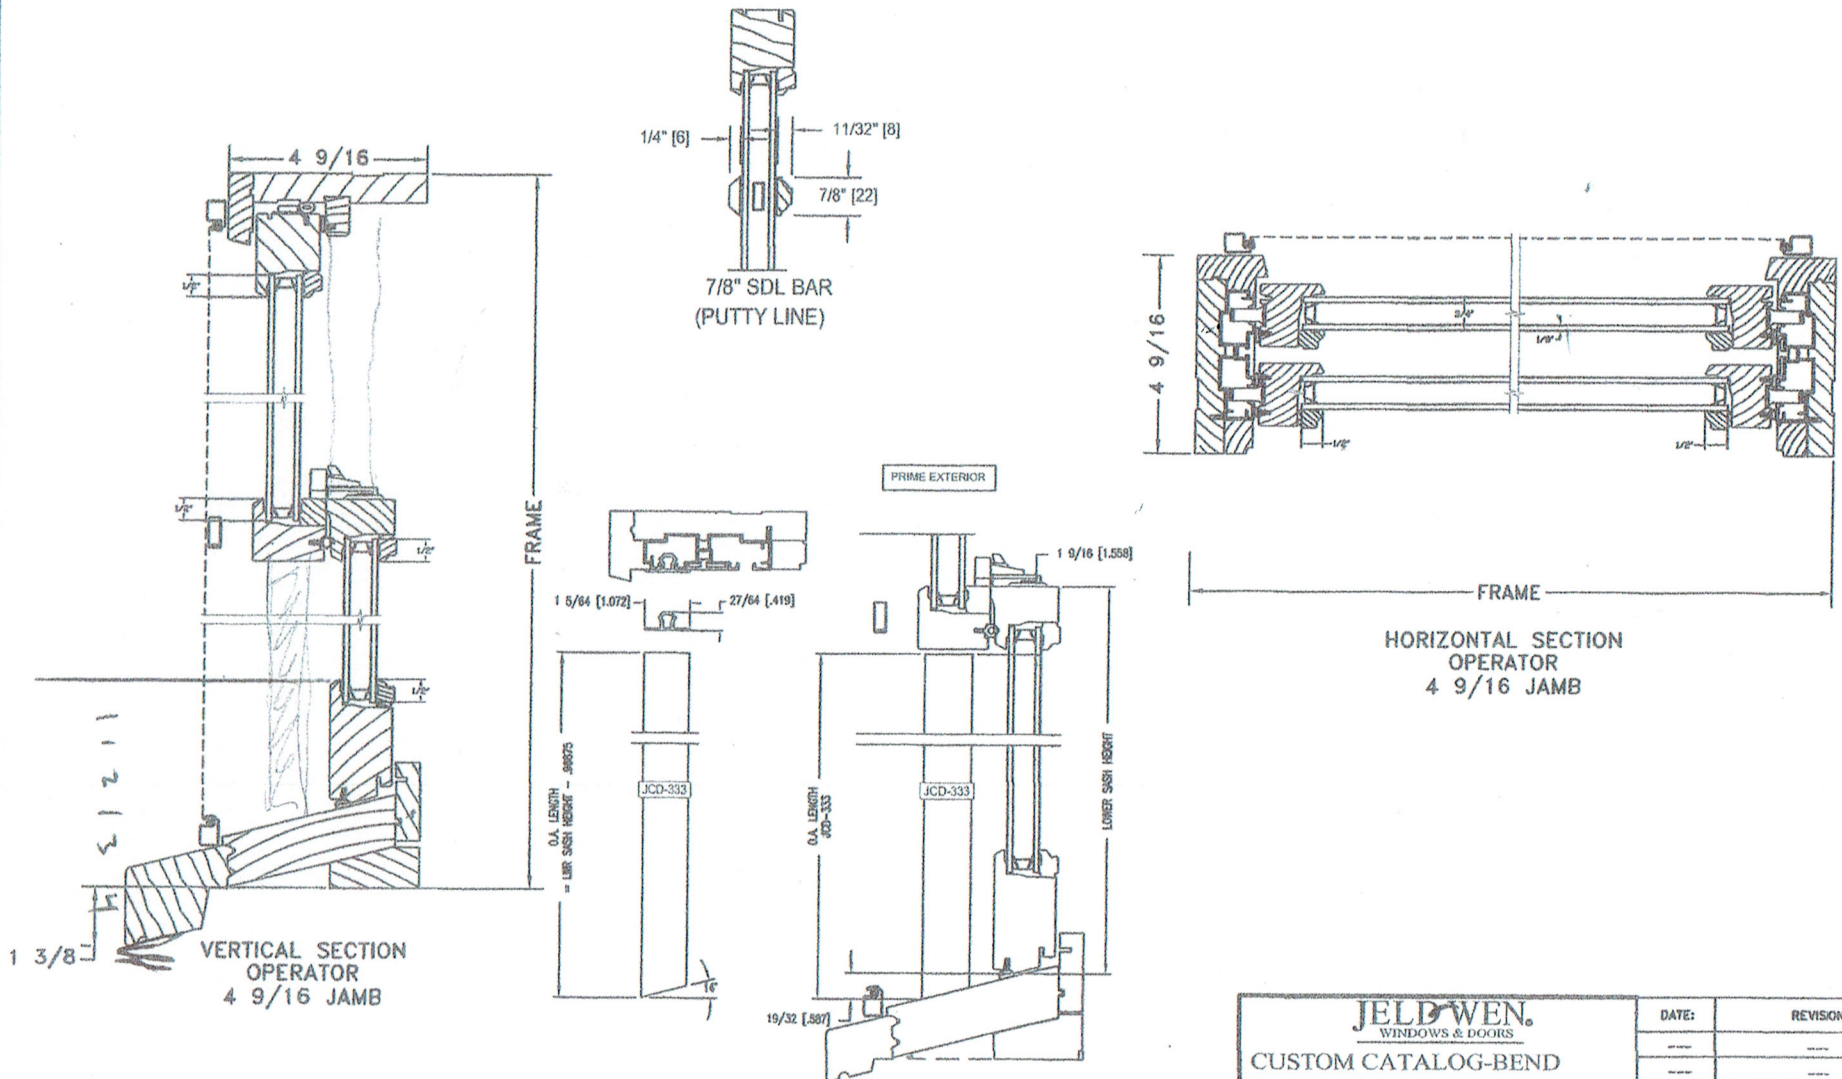

VERTICAL SECTION
OPERATOR
4 9/16 JAMB

7/8" SDL BAR
(PUTTY LINE)

HORIZONTAL SECTION
OPERATOR
4 9/16 JAMB

HORIZONTAL SECTION
FACTORY APPLIED JAMB COVER
HISTORICAL APPLICATIONS
BECOMES A SINGLE HUNG

JELD-WEN WINDOWS & DOORS		DATE:	REVISION:	BY:
CUSTOM CATALOG-BEND		---	---	---
DEALER NAME:		---	---	---
ARNE GODFREDSEN		---	---	---
SCALE:	DATE:	DRAWN FOR:	DRAWING NO.:	
	6-2-10	---	Hist jmb	
DRAWINGS AND ILLUSTRATIONS ARE PROVIDED FOR REFERENCE ONLY				
PRODUCT IS MANUFACTURED AS SPECIFIED BY THE CUSTOMER PURCHASE ORDER. APPROVED MODIFICATIONS OR UNIQUE APPLICATIONS MUST ALSO BE NOTED ON THE PURCHASE ORDER. IT IS THE PURCHASERS RESPONSIBILITY TO VERIFY THAT ALL ITEMS SPECIFIED ON THE ORDER ARE CORRECT.				