



ROOF PLAN - EXISTING
1/4" = 1'-0"

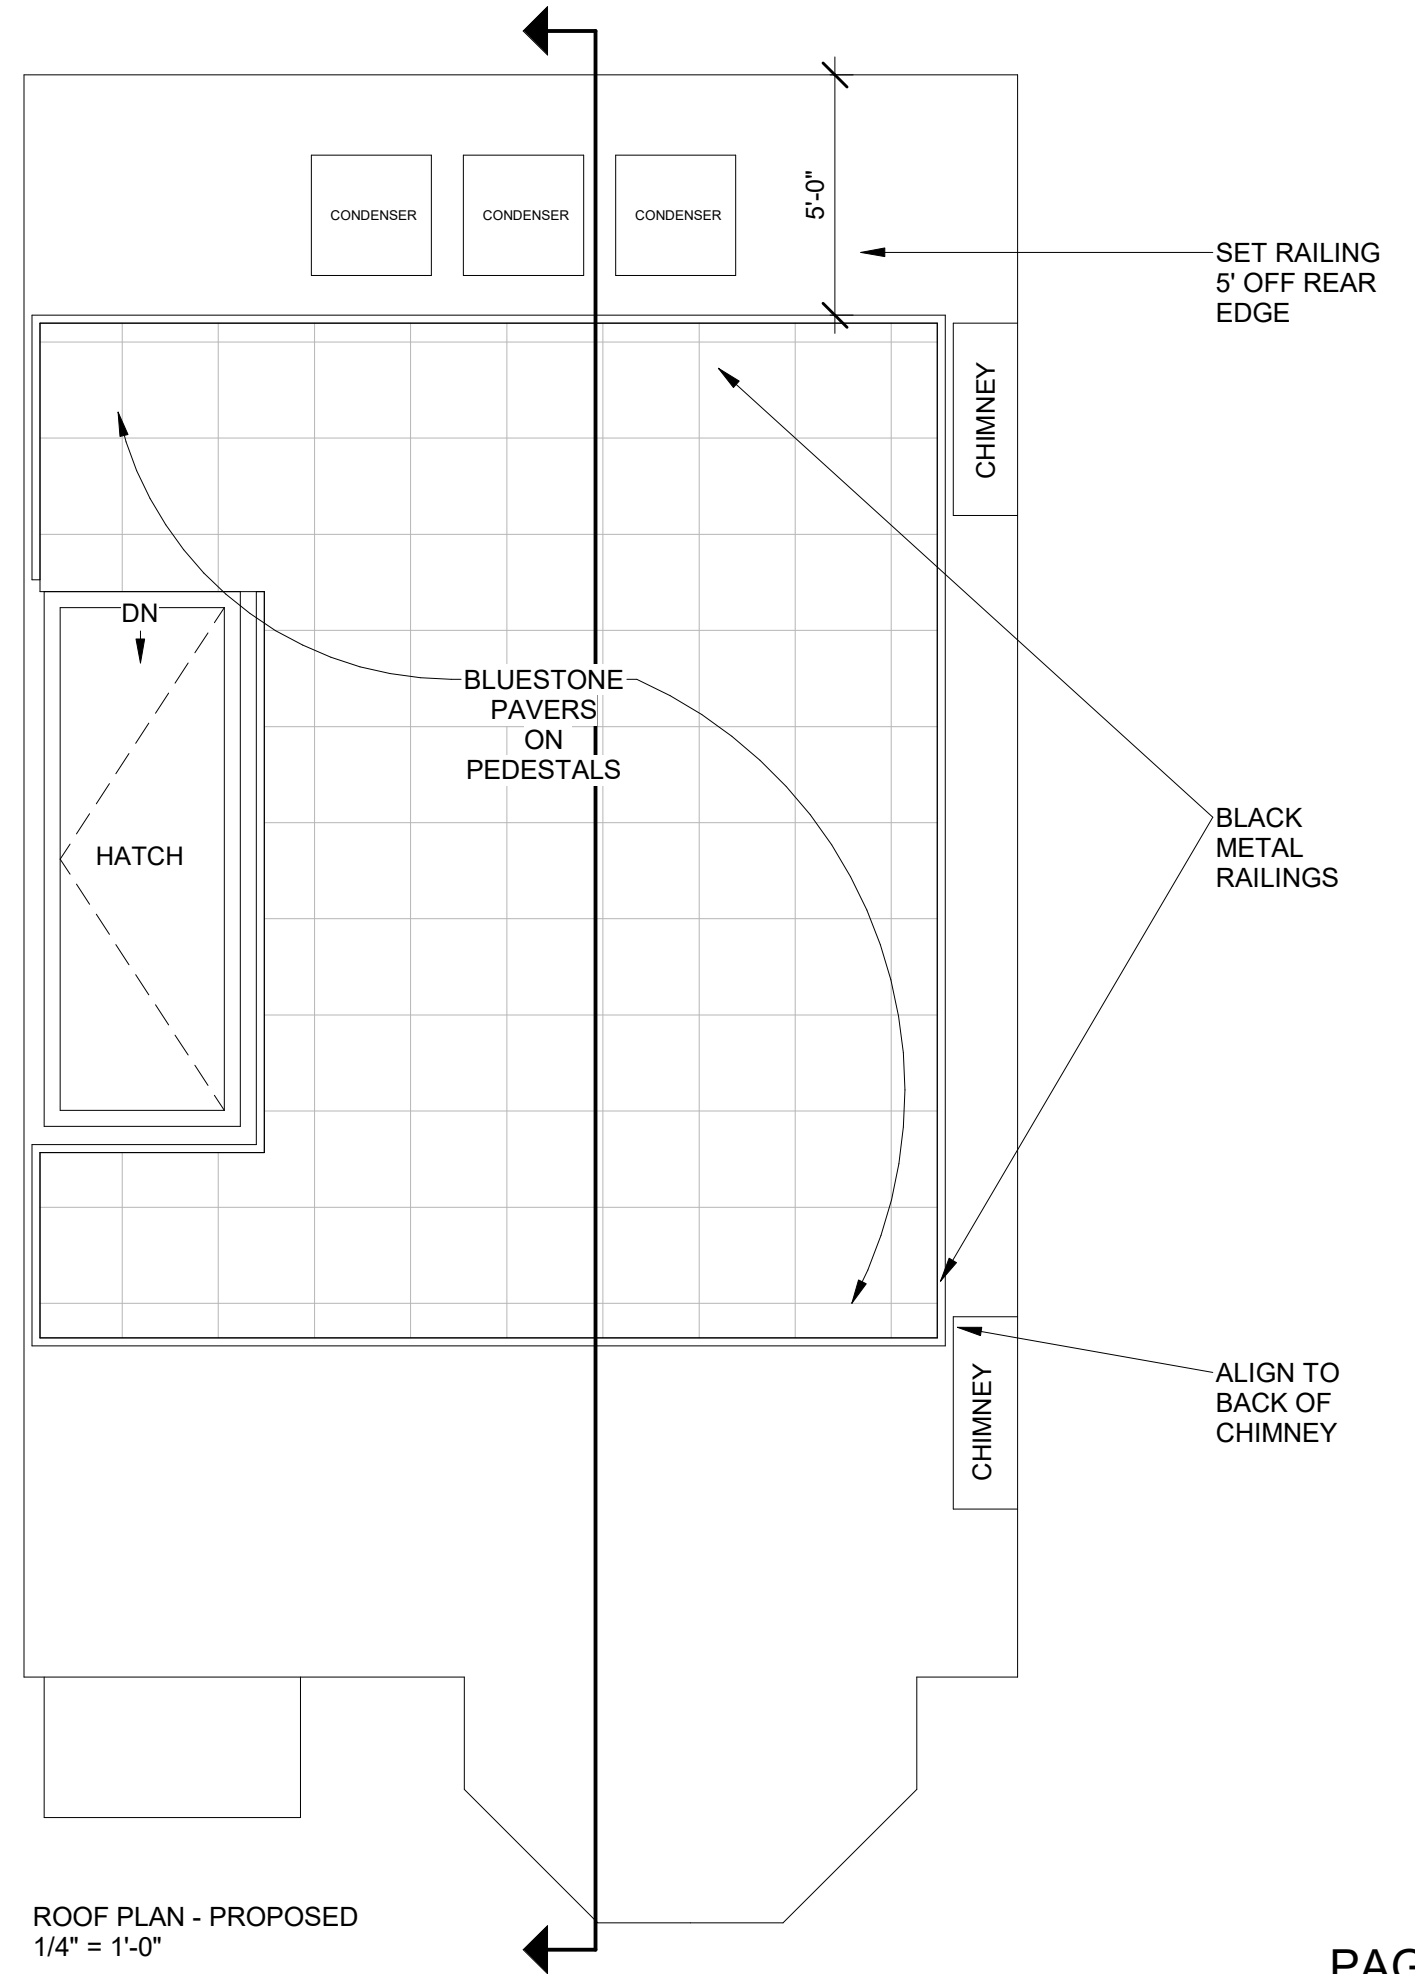

ROOF PLAN - PROPOSED
1/4" = 1'-0"


119 W NEWTON

119 W NEWTON

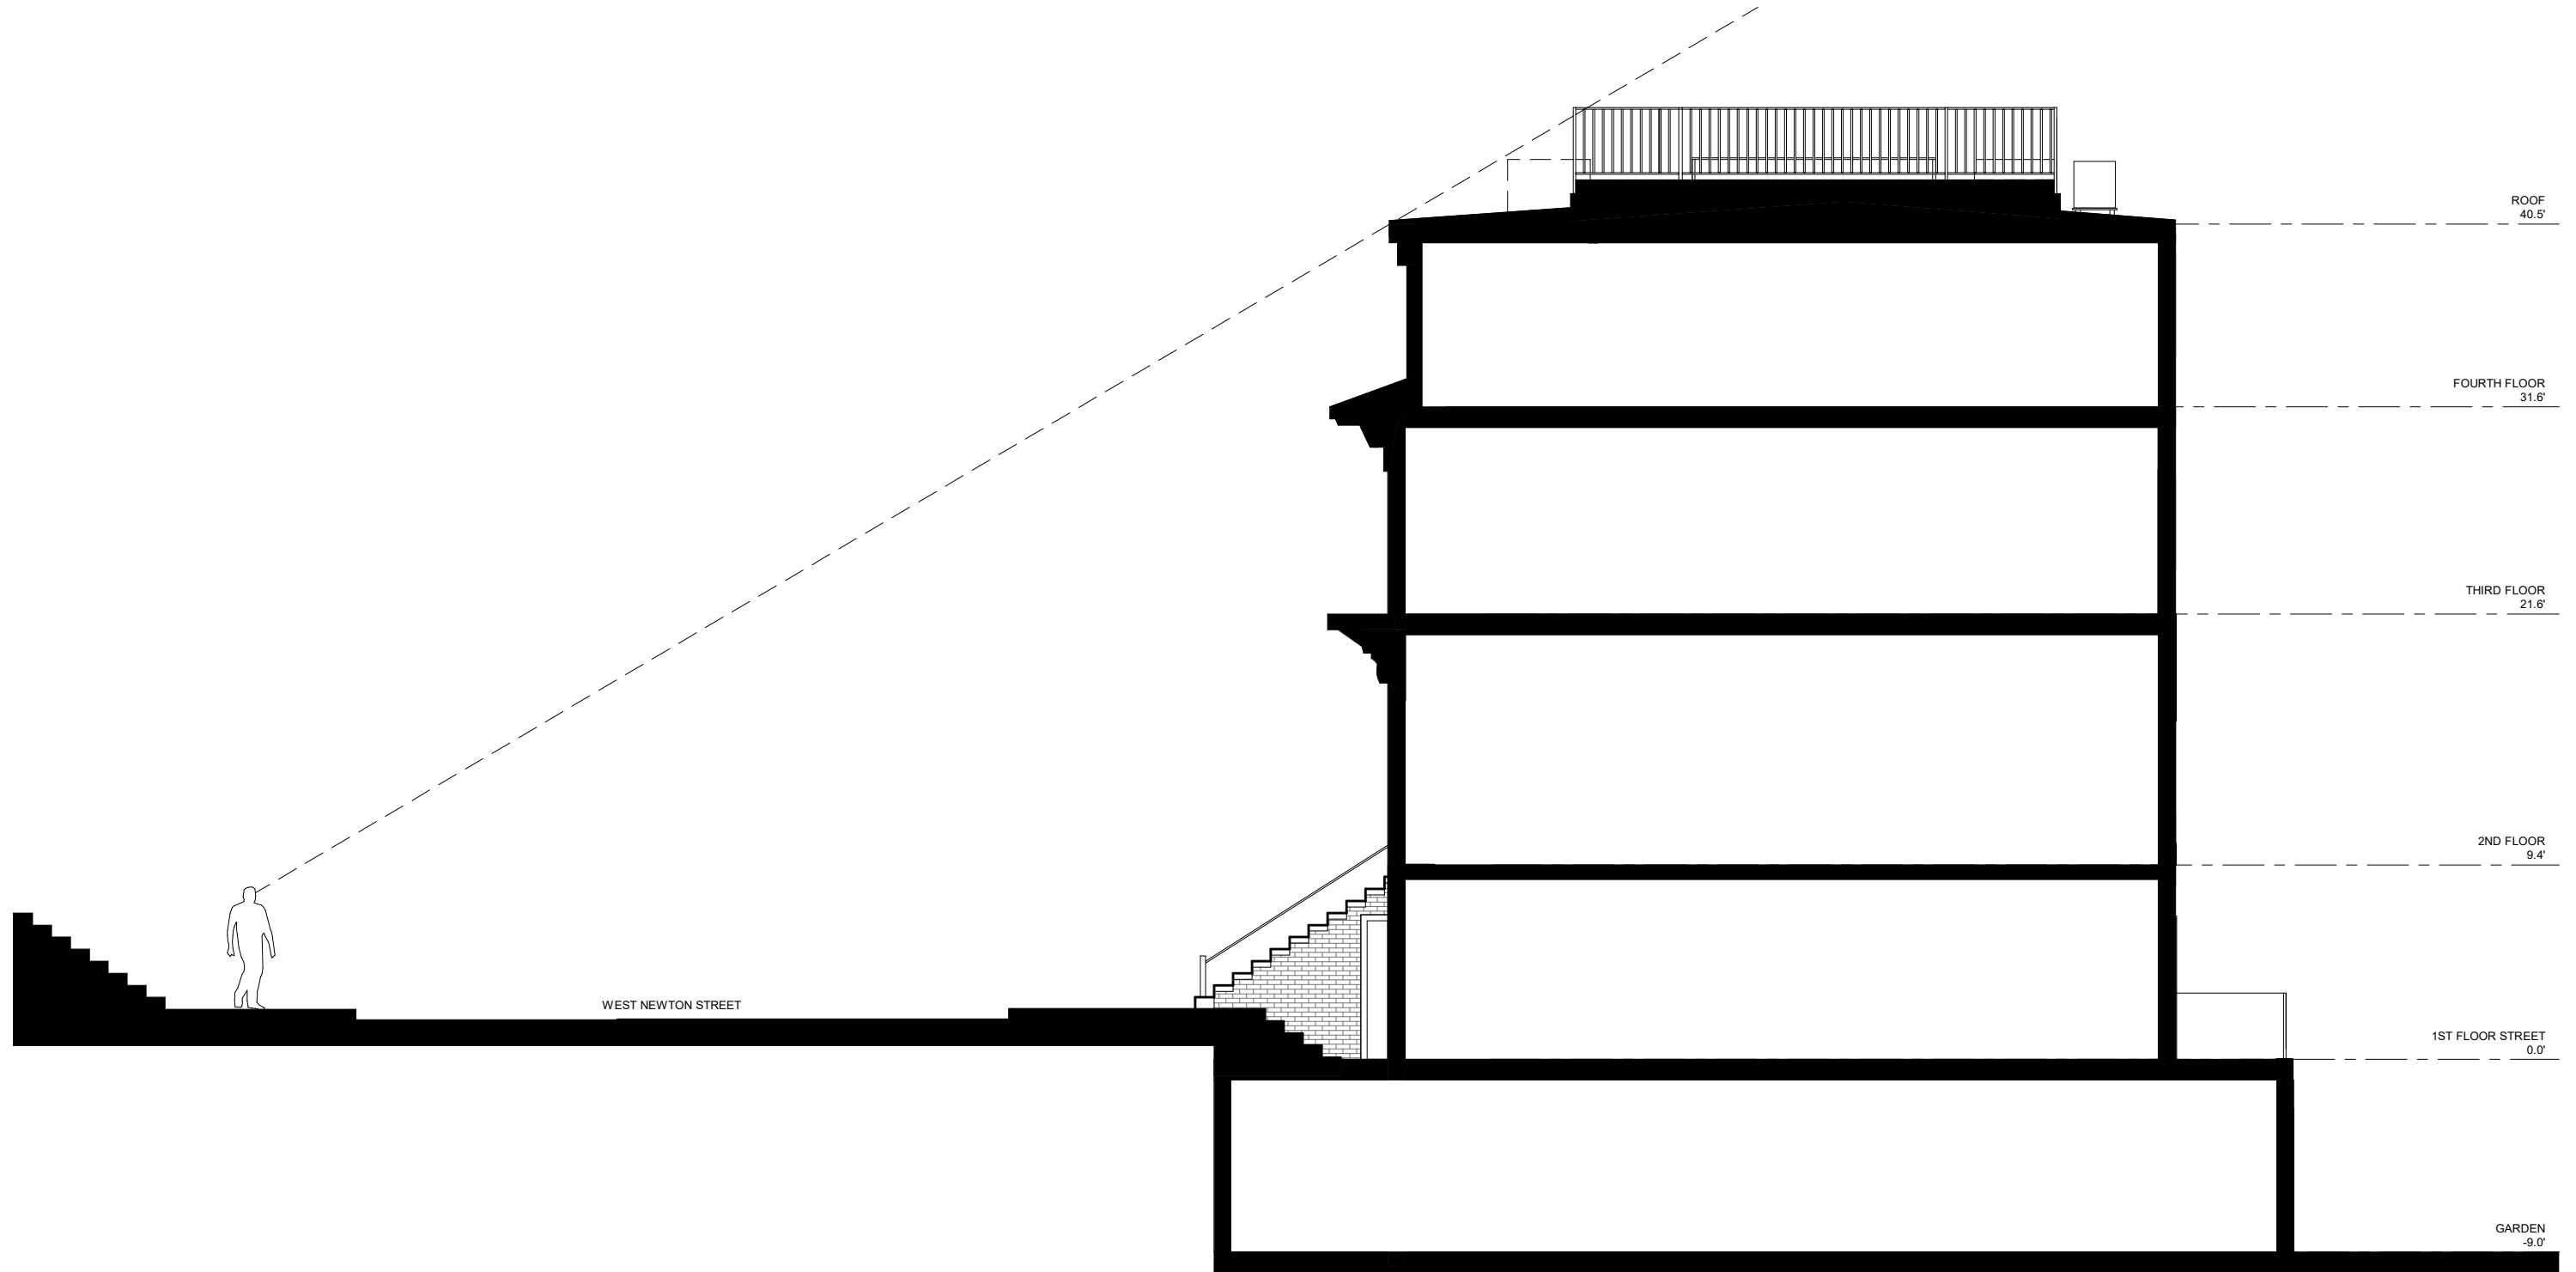

SECTION - PROPOSED
1/8" = 1'-0"



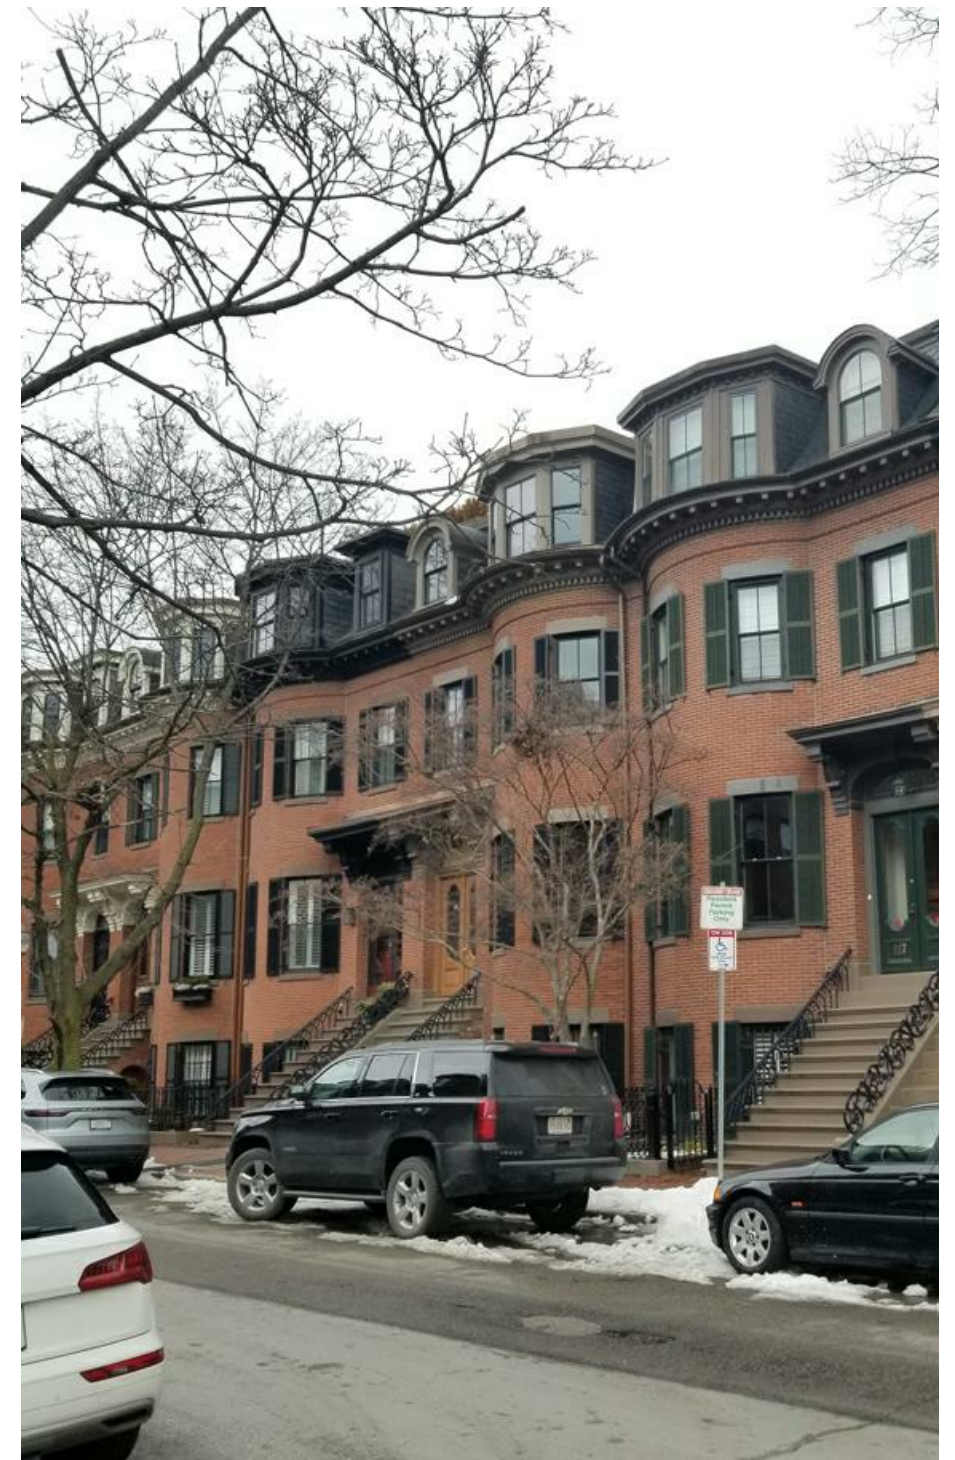

PHOTOS - ACROSS THE STREET OF
WEST NEWTON