




38 GREENWICH PARK  
 BOSTON, MASSACHUSETTS 02118  
 kunzarch@verizon.net  
 617-358-9961

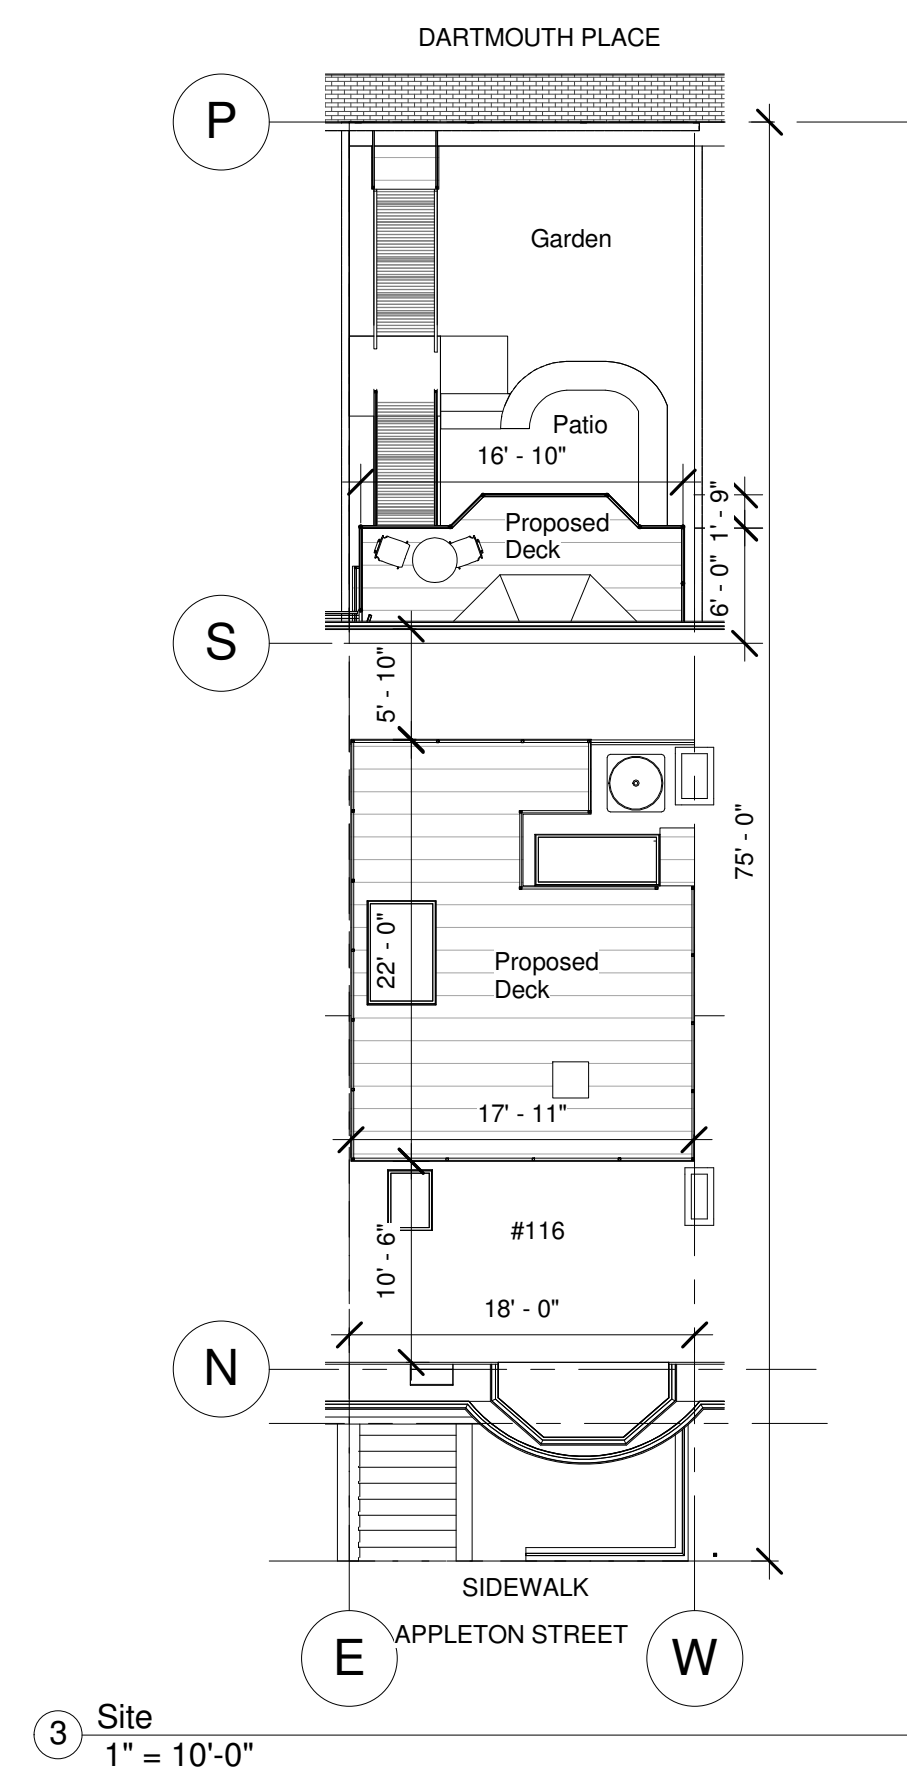

3 Site  
 1" = 10'-0"



2 Front View from Street



1 Rear View from across Passageway

Joc Christiana, Zac Ranta  
 116 Appleton  
 Boston, MA 02116

Site Plan  
 Front & Rear 3d Views


Date 3/4/2021 3:11:07 PM

A111







3 3D View Rear Deck

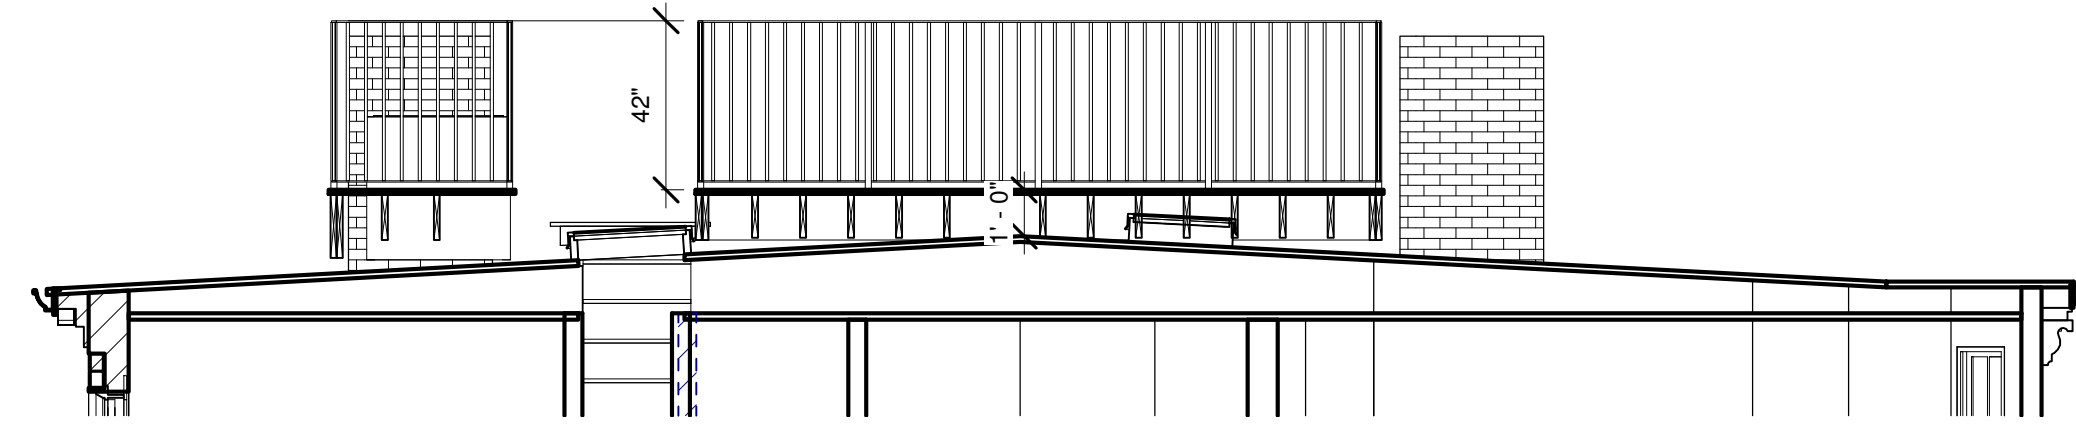


5 Longitudinal roof deck section  
1/4" = 1'-0"

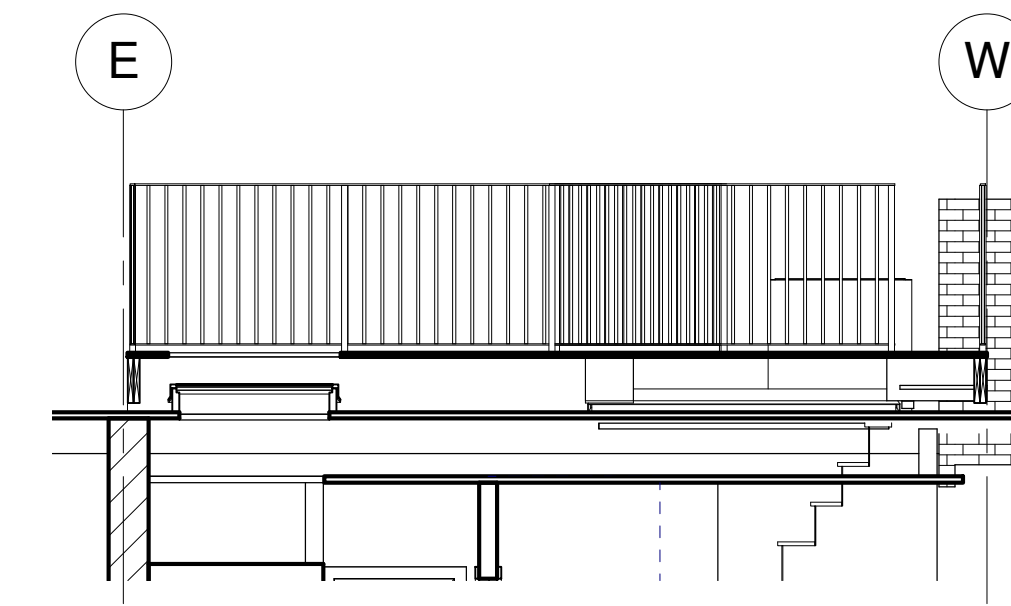


7 Roof Deck Section Toward Rear  
1/4" = 1'-0"

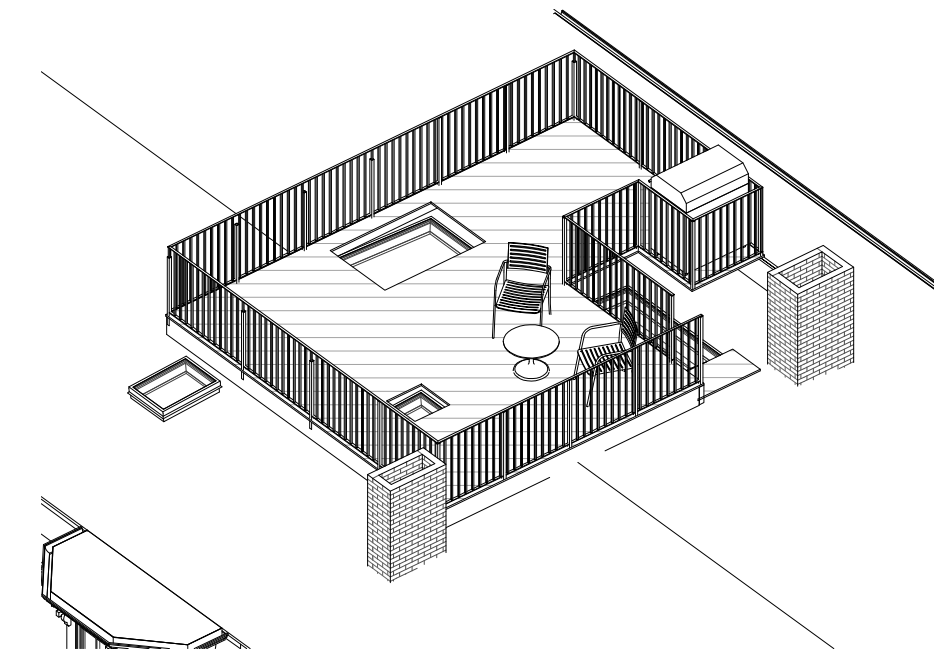


2 View Roofdeck from above

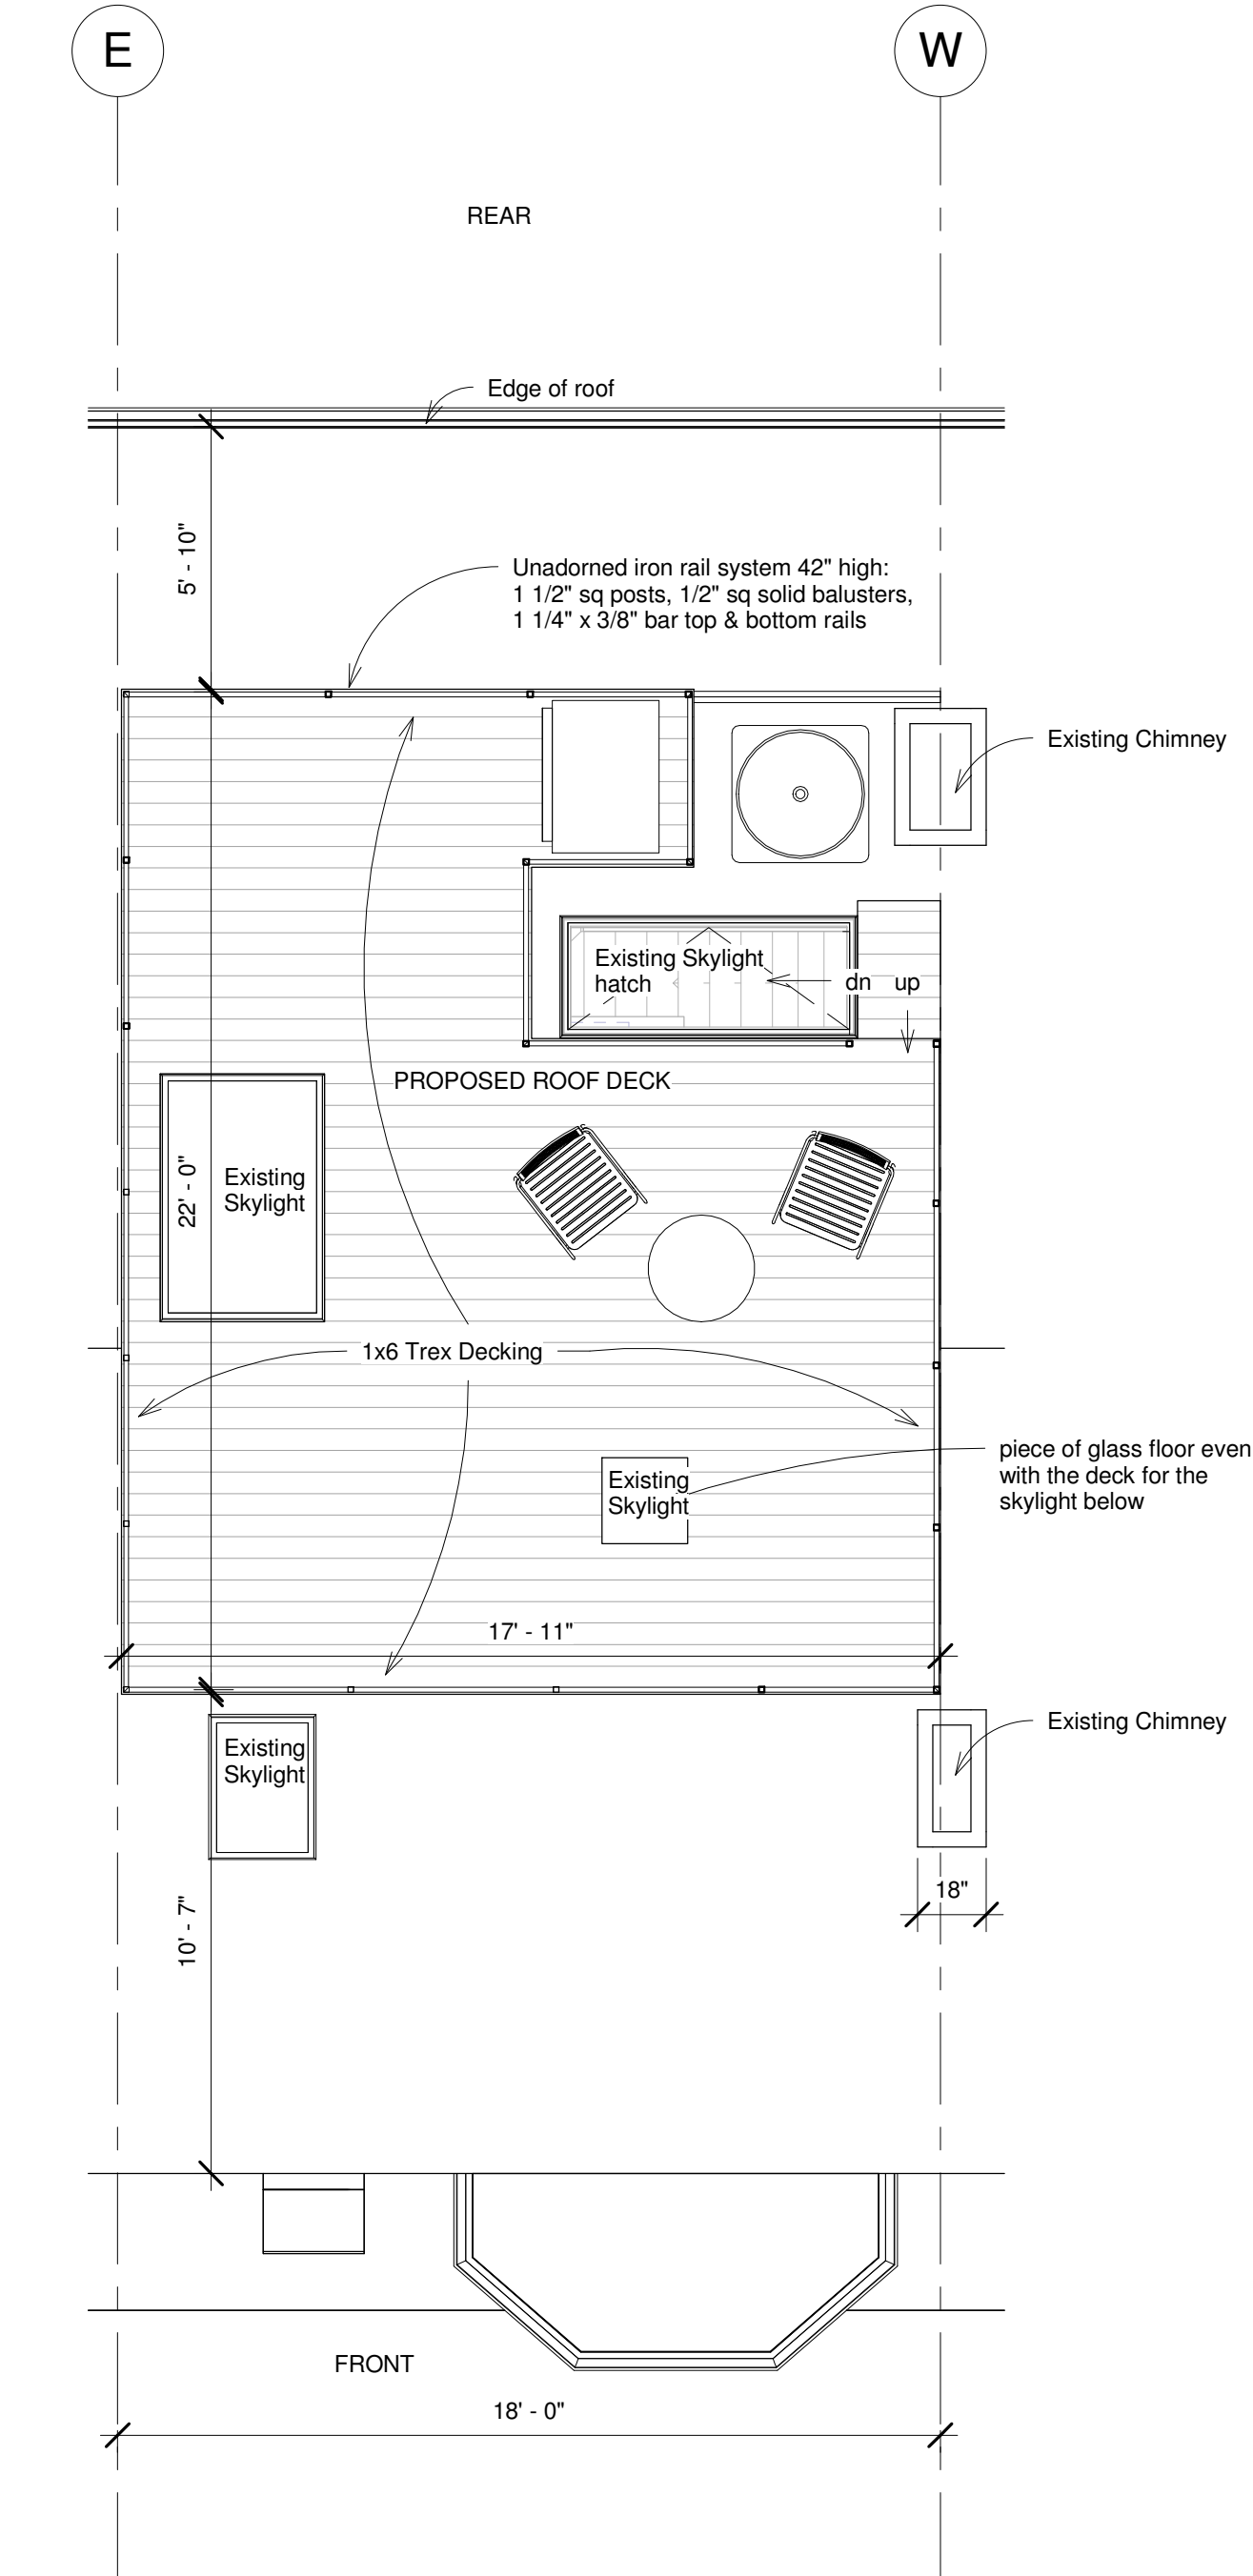

1 Roof Deck Plan  
1/4" = 1'-0"

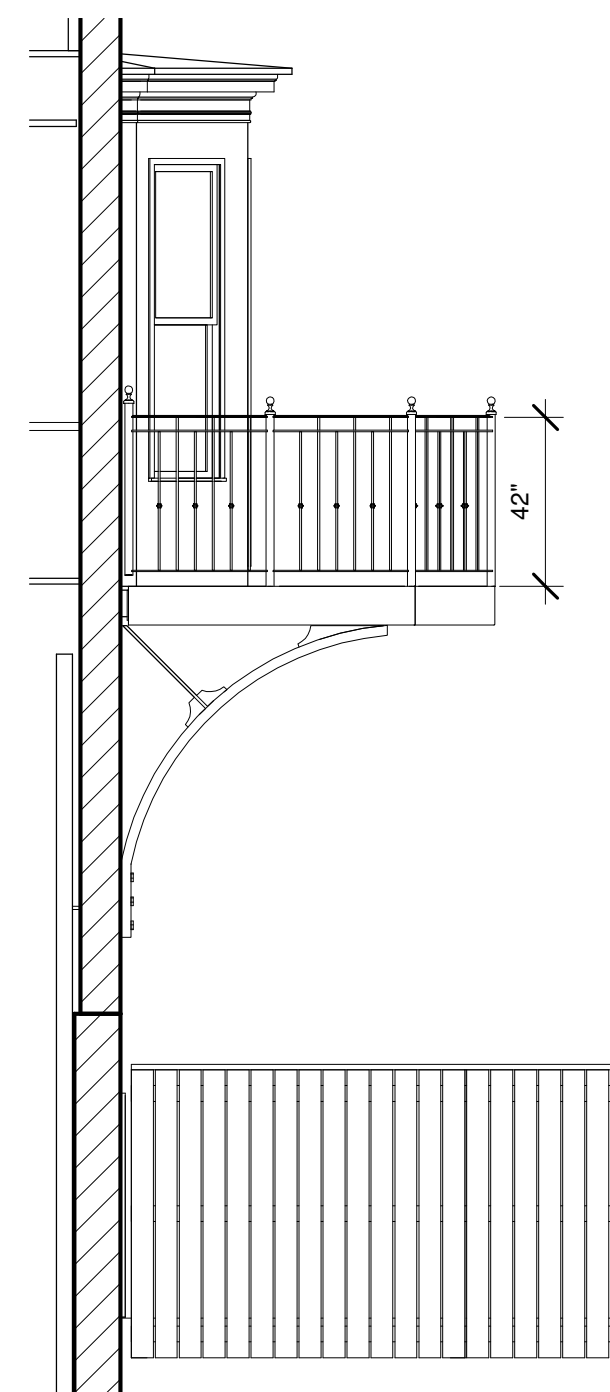

6 Section 54  
1/4" = 1'-0"

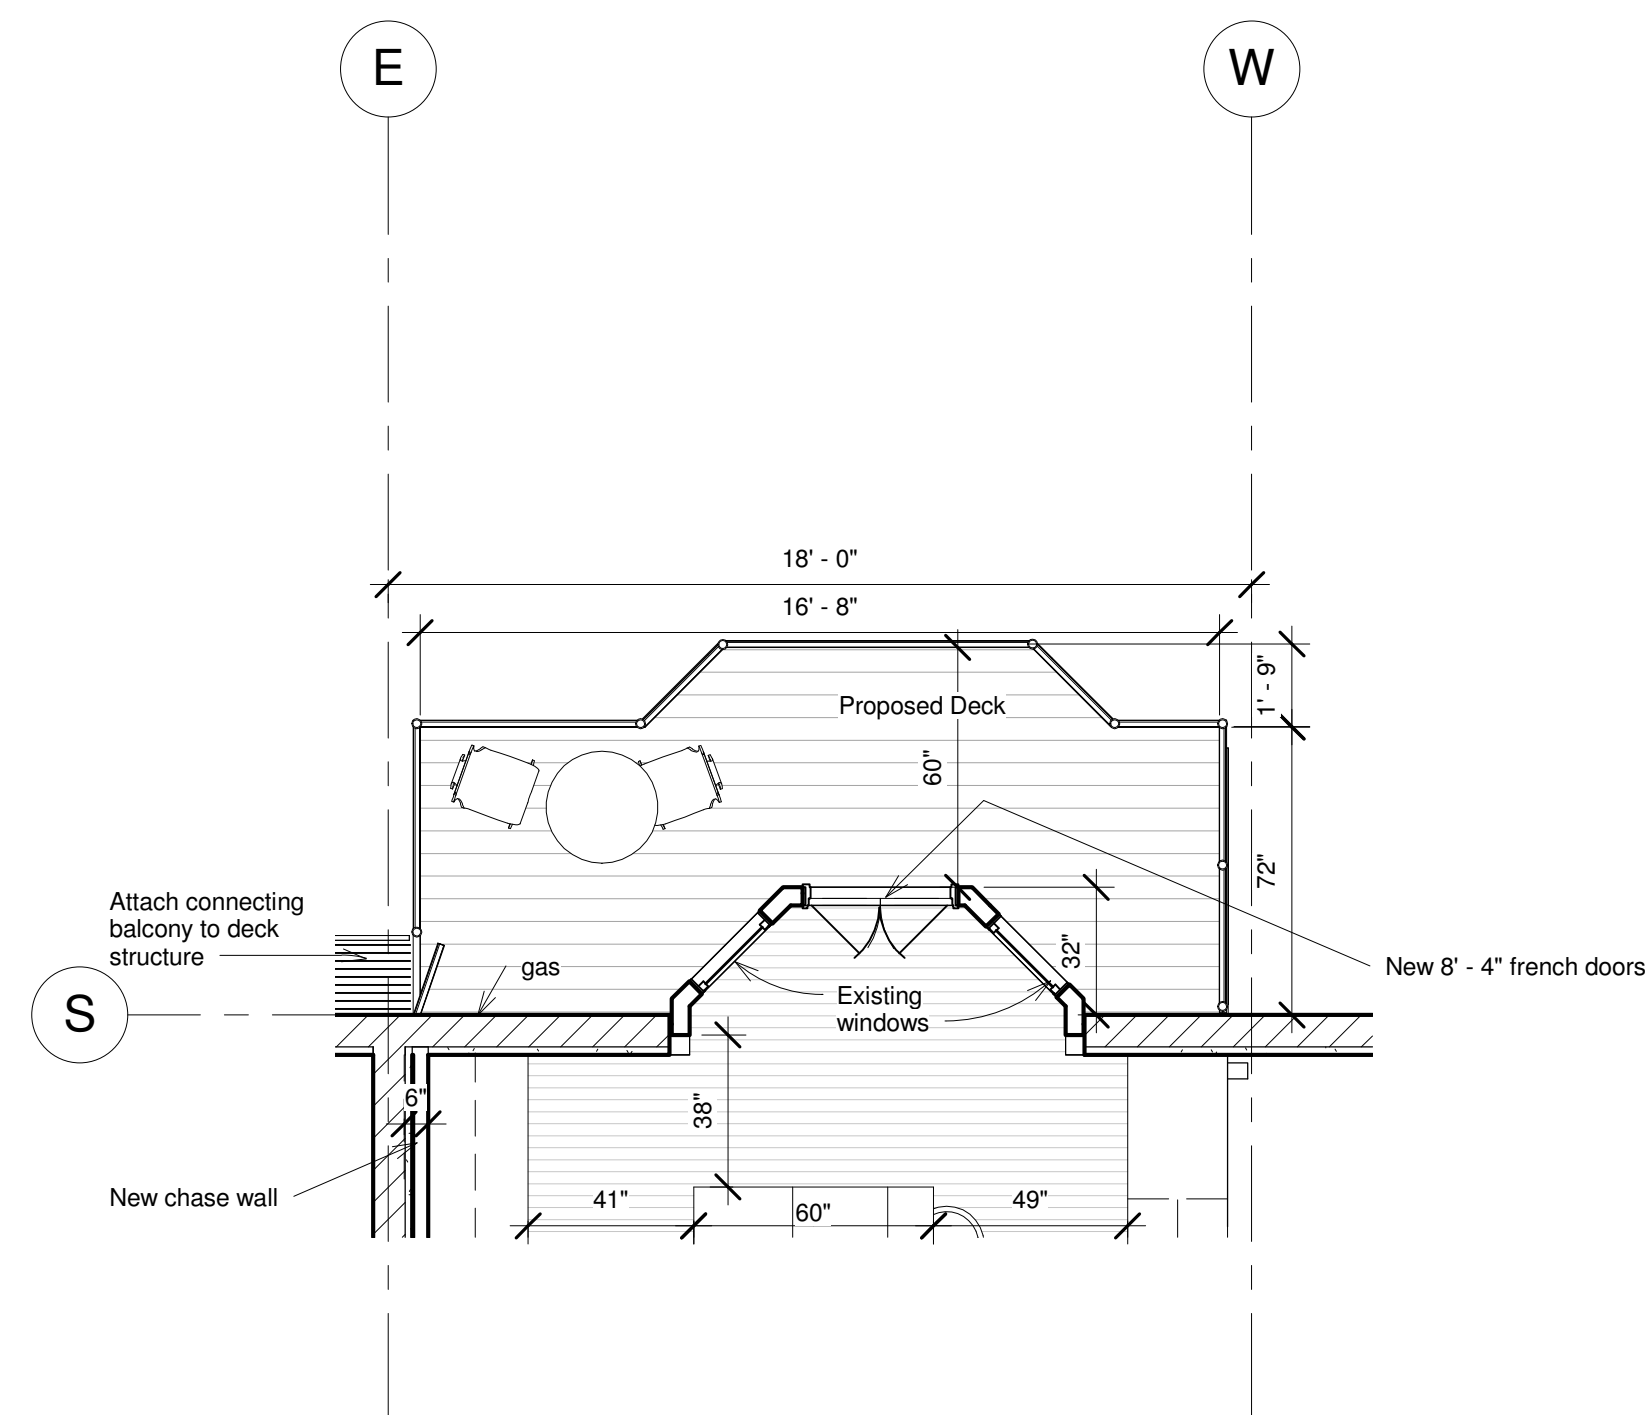

4 Level 2 Rear Deck Plan  
1/4" = 1'-0"

kunzarch.com

**Kunz Associates**

38 GREENWICH PARK  
BOSTON, MASSACHUSETTS 02118  
kunzarch@verizon.net  
617-358-9961

Joc Christiana, Zac Ranta  
116 Appleton  
Boston, MA 02116  
Proposed Roof Deck and  
Rear Deck

Date 3/3/2021 6:16:40 PM

A112



# 116 APPLETON STREET



Google Rear Facade 1-27-2021





116 APPLETON STREET



Google Front Facade 1-27-2021

# 116 APPLETON STREET

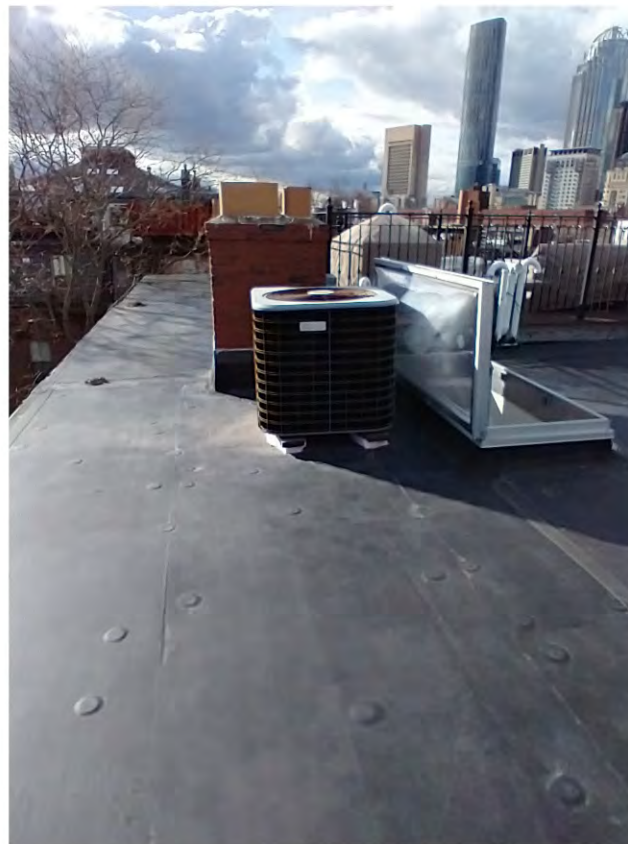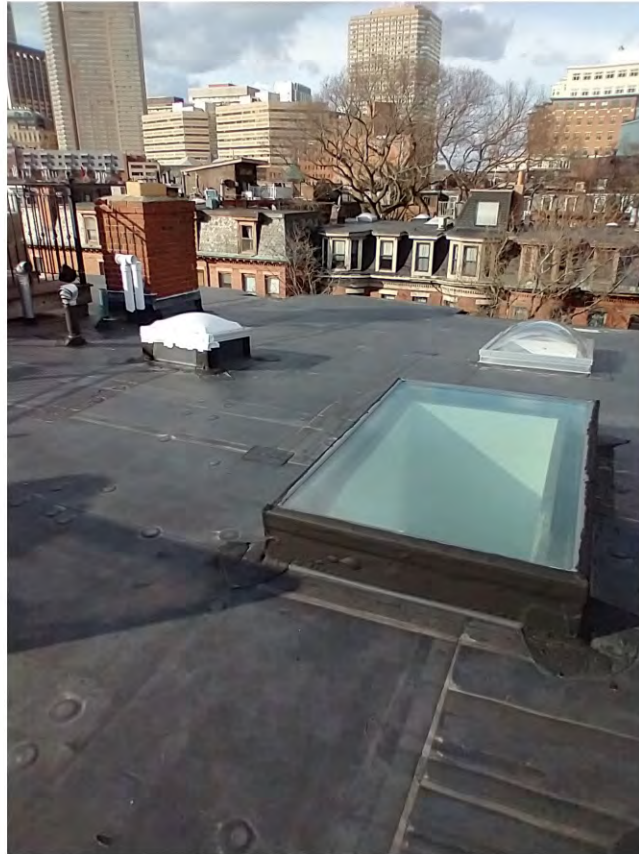

Existing roof conditions 1-27-2021



APPLETON STREET  
2/25/2021



Rear View



Existing Deck  
114 Appleton



118



114

Rear Views Appleton Sreet