


N:\Engineering\Extenet Systems\NE-MA-BACKBAY-TMO (18 Sites)\Node Profiles\AA-AUTOCAD\BB_03_new.dwg 3/23/21



EXTENET ID:
BB_03_new

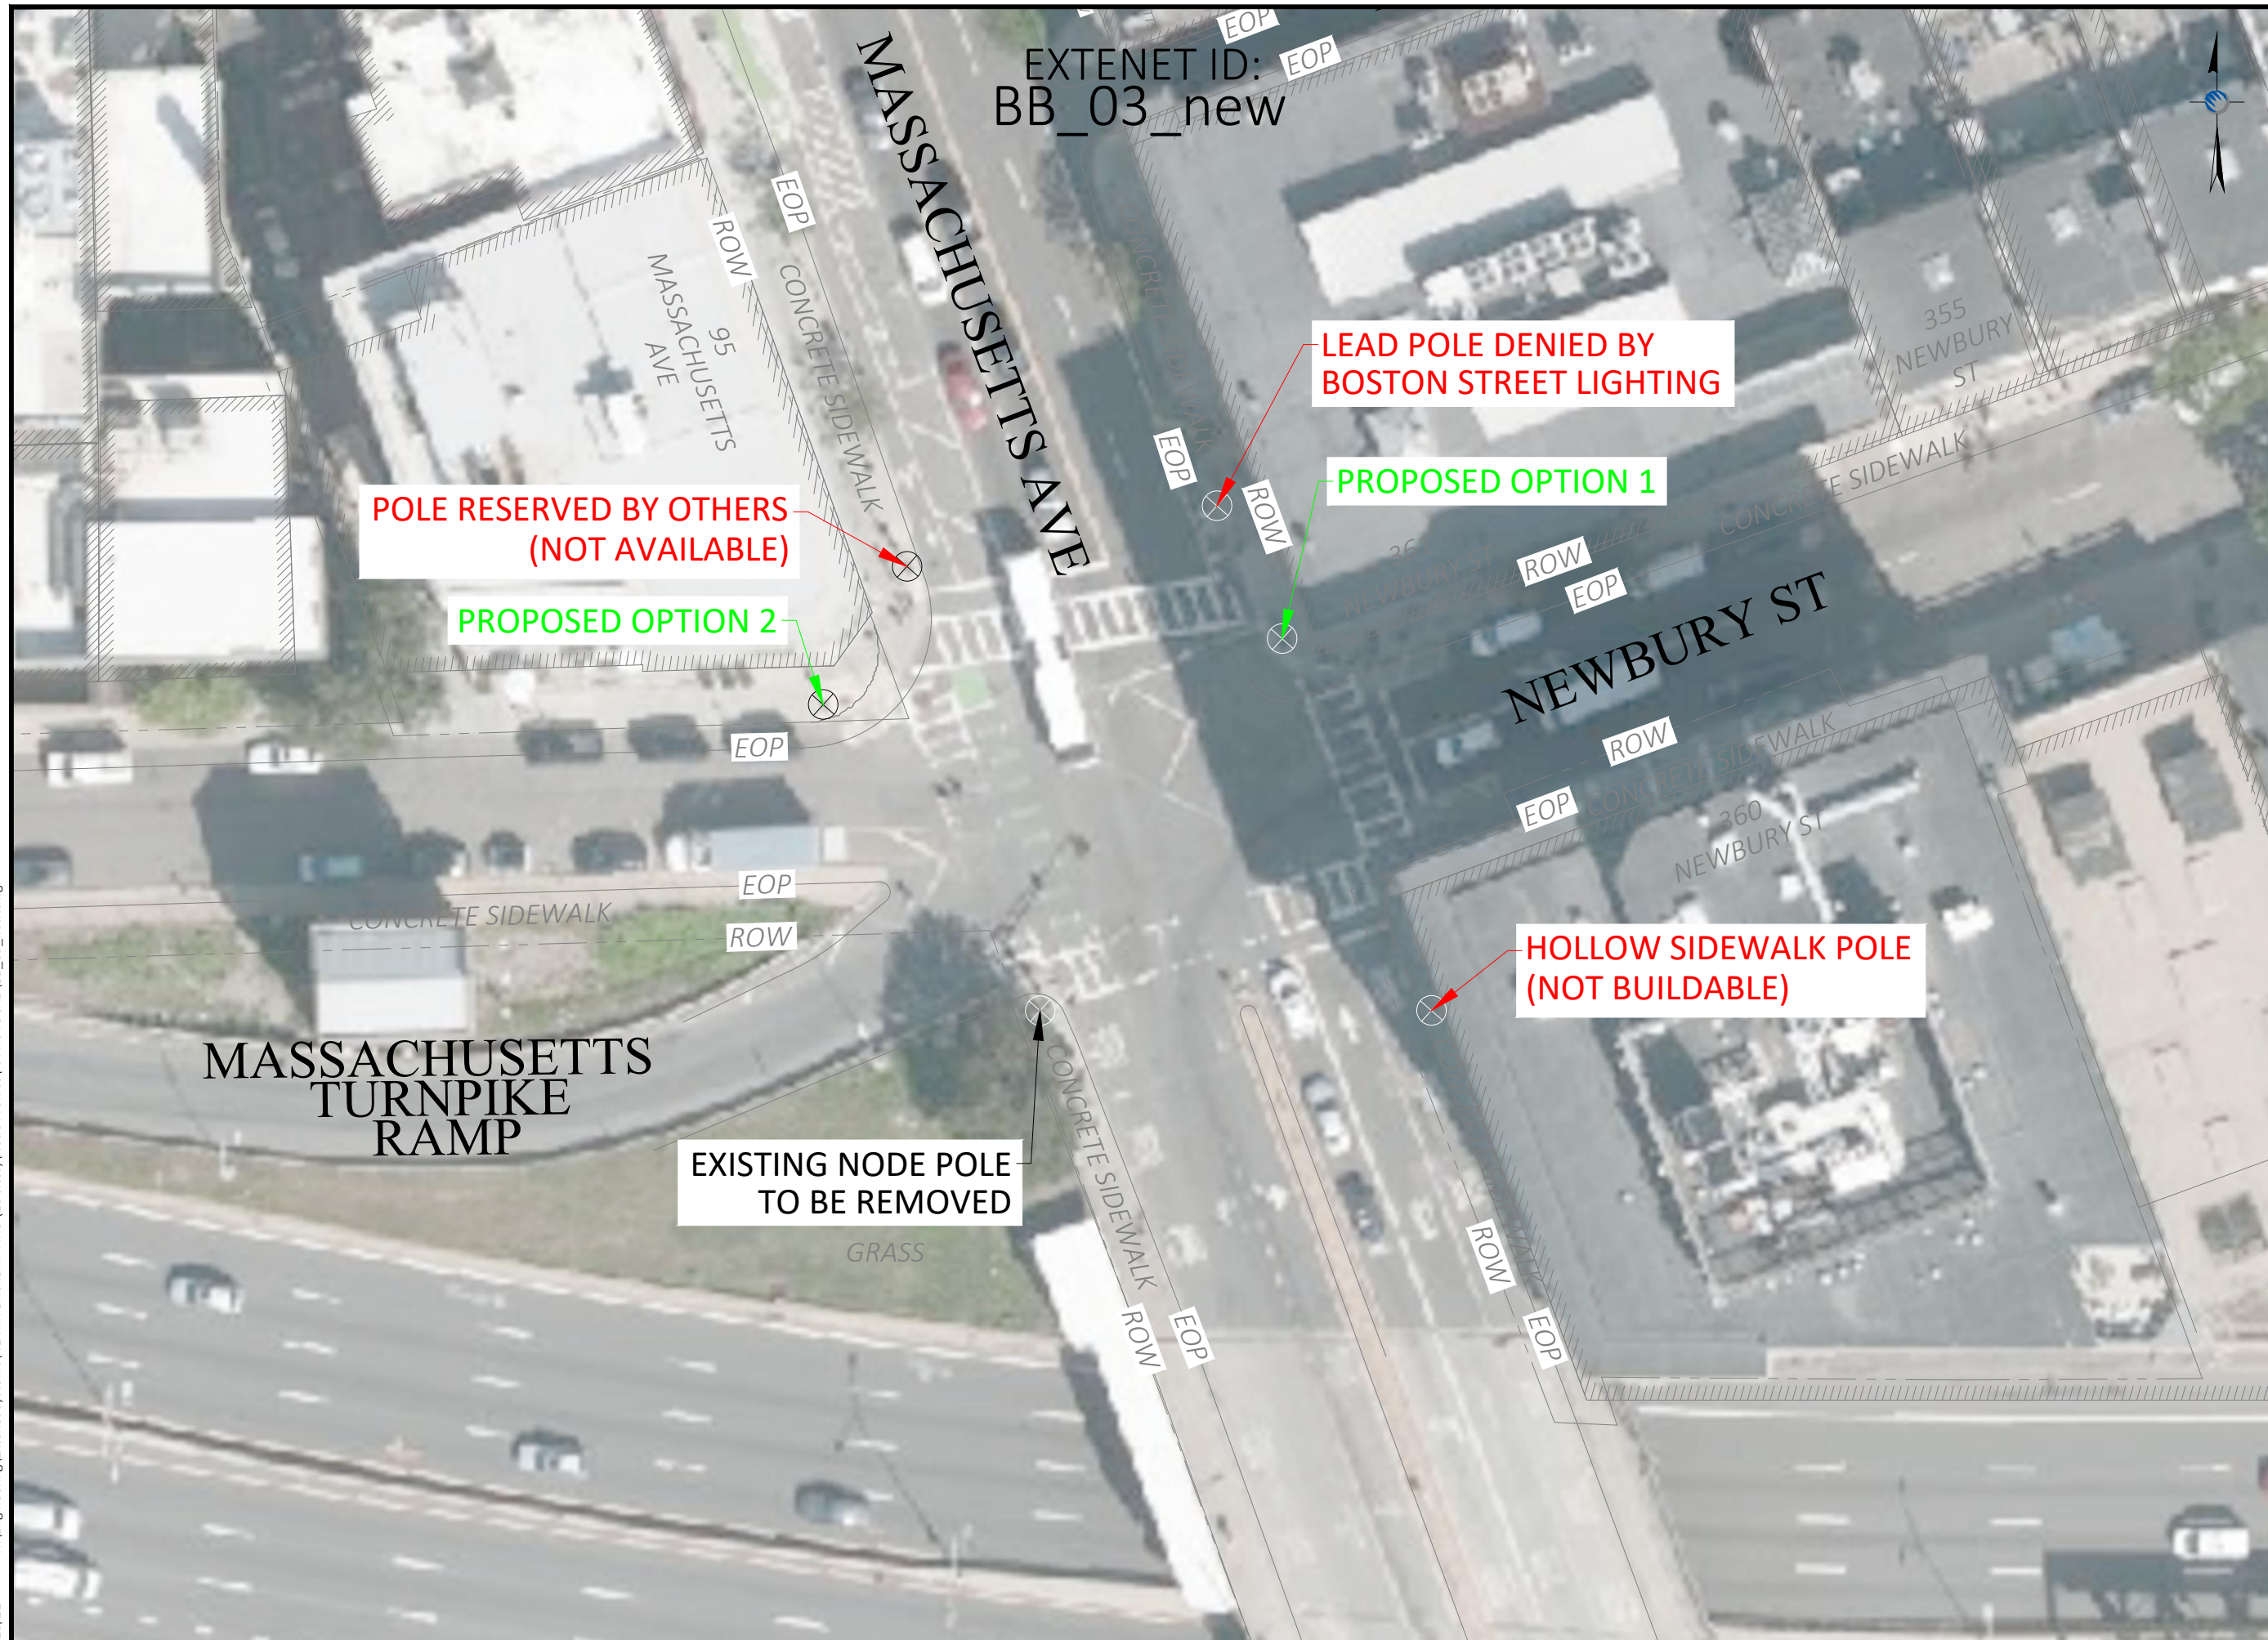

PLANS PREPARED FOR:



YOUR NETWORK EVERYWHERE.
SYSTEJR

PLANS PREPARED BY:



21 Oxford Rd
Mansfield, MA 02048
www.piketelecom.org
1-508-337-7600

LOCATION:

370 NEWBURY ST
BOSTON, MA 02115
SUFFOLK COUNTY

PE STAMP AREA:

DRAWING NOTES:

ORIGINAL PLAN
SCALE: AS NOTED
DRAWN BY: GL
PLAN ORIG. DATE: 02/17/21

REVISIONS:

REV	DESCRIPTION	BY	DATE
0	UPDATE ANT. CONFIG.	ECF	02/26/21

SITE INFO:

LAT: 42.348188
LONG: -71.088004
EXTENET NODE ID:
BB_03_new
SITE ADDRESS:
370 NEWBURY ST
SHEET TITLE:
TITLE SHEET

SHEET NUMBER:
OVERVIEW



EXISTING PHOTOGRAPHIC VIEW



PROPOSED PHOTOGRAPHIC SIMULATION

PLANS PREPARED FOR:



PLANS PREPARED BY:



LOCATION:

370 NEWBURY ST
BOSTON, MA 02115
SUFFOLK COUNTY

PE STAMP AREA:

DRAWING NOTES:

ORIGINAL PLAN

SCALE:	AS NOTED
DRAWN BY:	GL
PLAN ORIG. DATE:	02/17/21

REVISIONS:

REV	DESCRIPTION	BY	DATE

SITE INFO:

LAT: 42.348164
LONG: -71.088407
EXTENET NODE ID:
BB_03_new

SITE ADDRESS:

370 NEWBURY ST

SHEET TITLE:

PHOTOSIM

SHEET NUMBER:

1



EXISTING PHOTOGRAPHIC VIEW



PROPOSED PHOTOGRAPHIC SIMULATION

PLANS PREPARED FOR:



PLANS PREPARED BY:



LOCATION:

370 NEWBURY ST
BOSTON, MA 02115
SUFFOLK COUNTY

PE STAMP AREA:

DRAWING NOTES:

ORIGINAL PLAN SCALE:	AS NOTED
DRAWN BY:	GL
PLAN ORIG. DATE:	02/17/21

REVISIONS:

REV	DESCRIPTION	BY	DATE

SITE INFO:

LAT: 42.348188
LONG: -71.088004
EXTENET NODE ID:
BB_03_new

SITE ADDRESS:

370 NEWBURY ST

SHEET TITLE:

PHOTOSIM

SHEET NUMBER:

1