


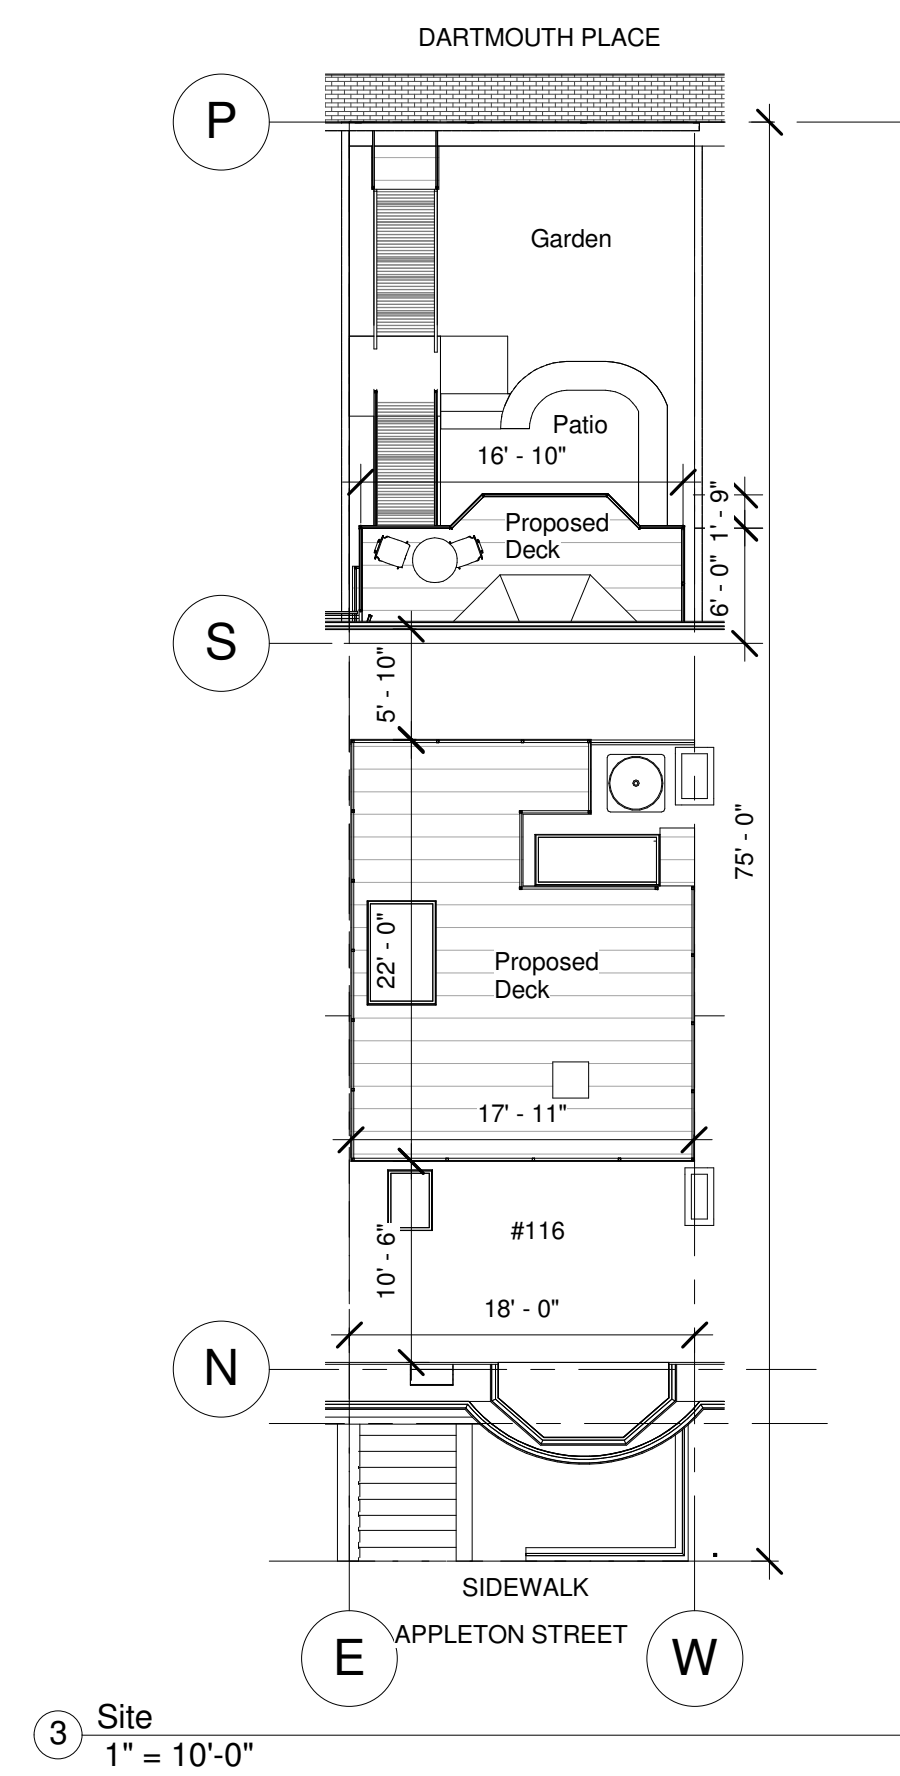

38 GREENWICH PARK
 BOSTON, MASSACHUSETTS 02118
 kunzarch@verizon.net
 617-358-9961



② Front View from Street



① Rear View from across Passageway

Joc Christiana, Zac Ranta
 116 Appleton
 Boston, MA 02116


Site Plan
 Front & Rear 3d Views

Date 5/3/2021 2:23:27 PM


A111




3 3D View Rear Deck

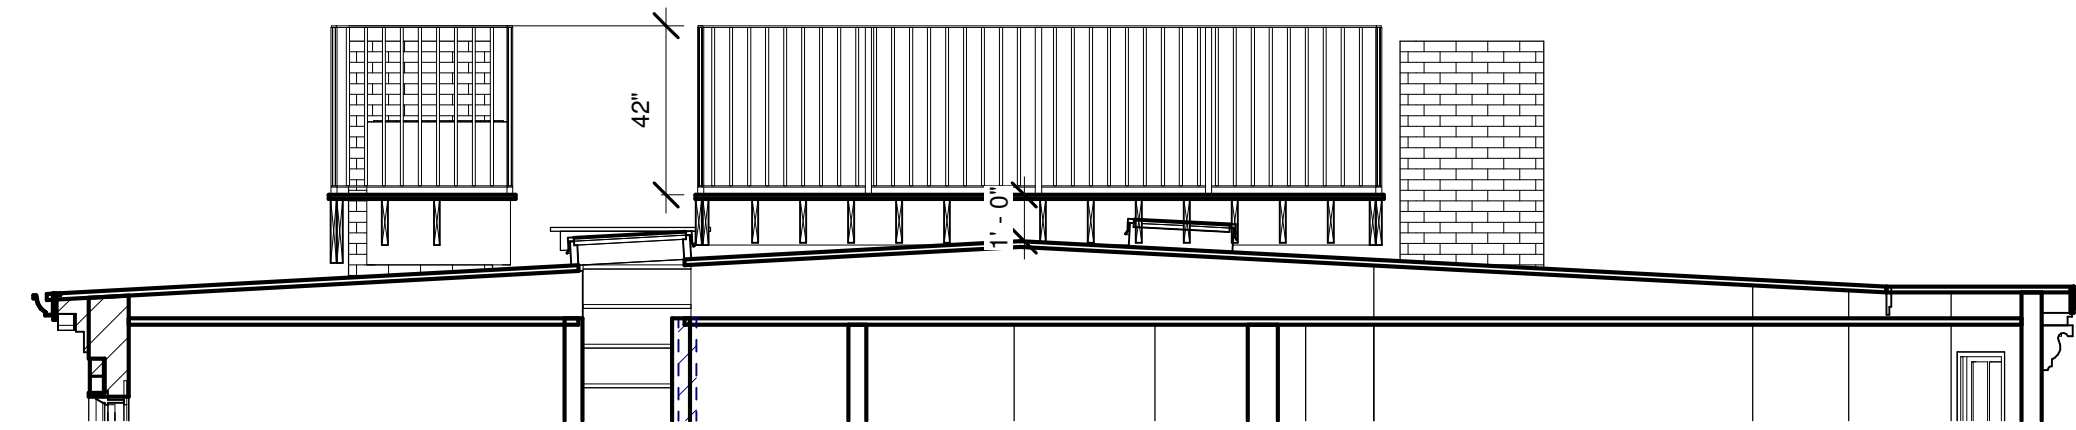


5 Longitudinal roof deck section
1/4" = 1'-0"

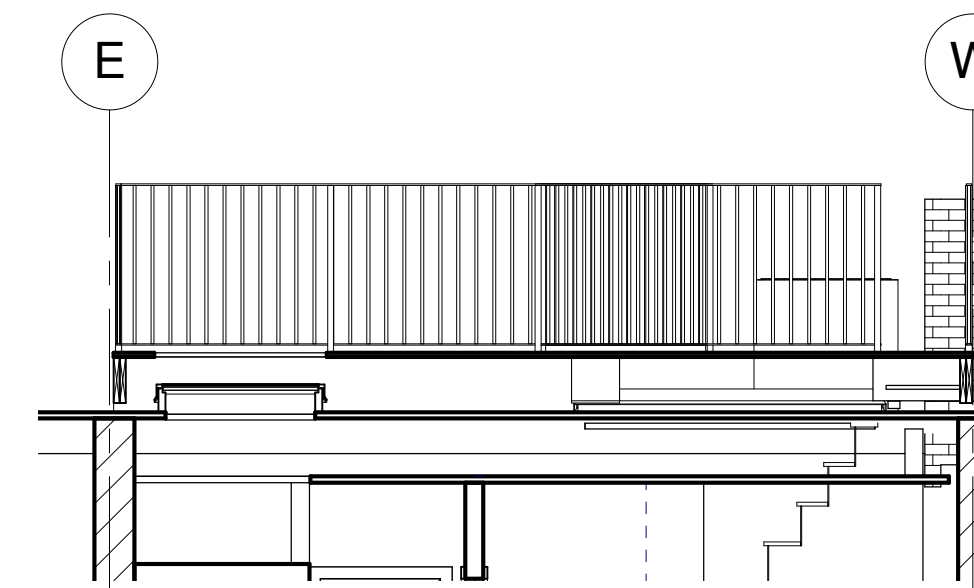


7 Roof Deck Section Toward Rear
1/4" = 1'-0"

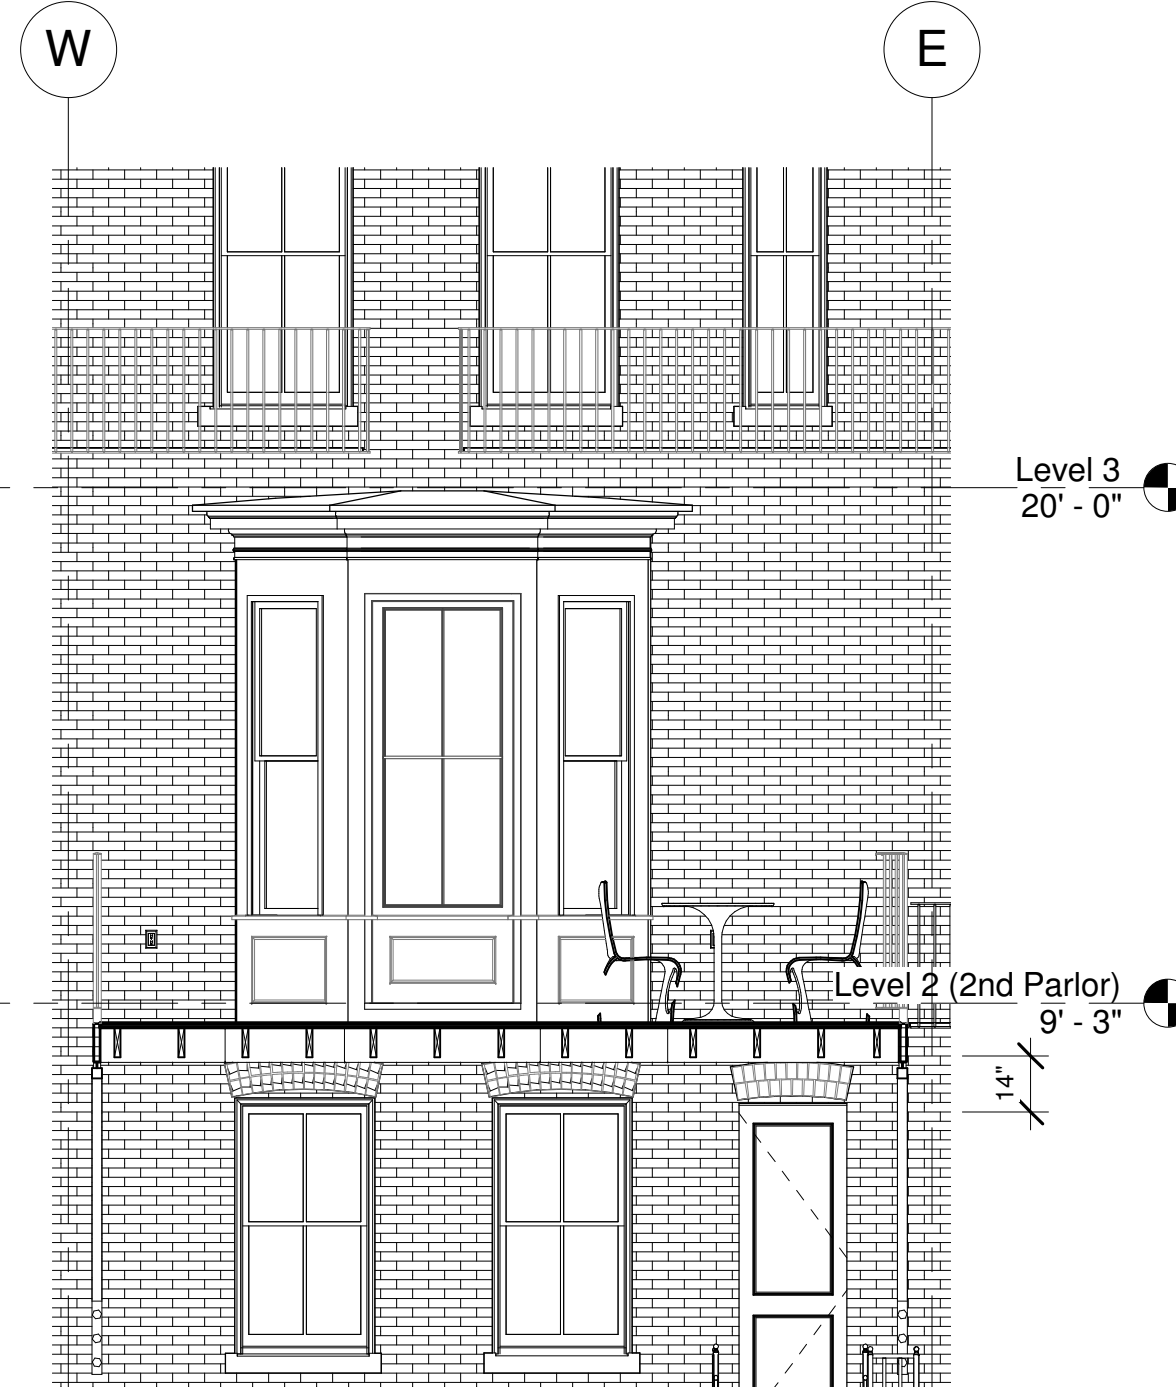


8 Section Rear View
1/4" = 1'-0"

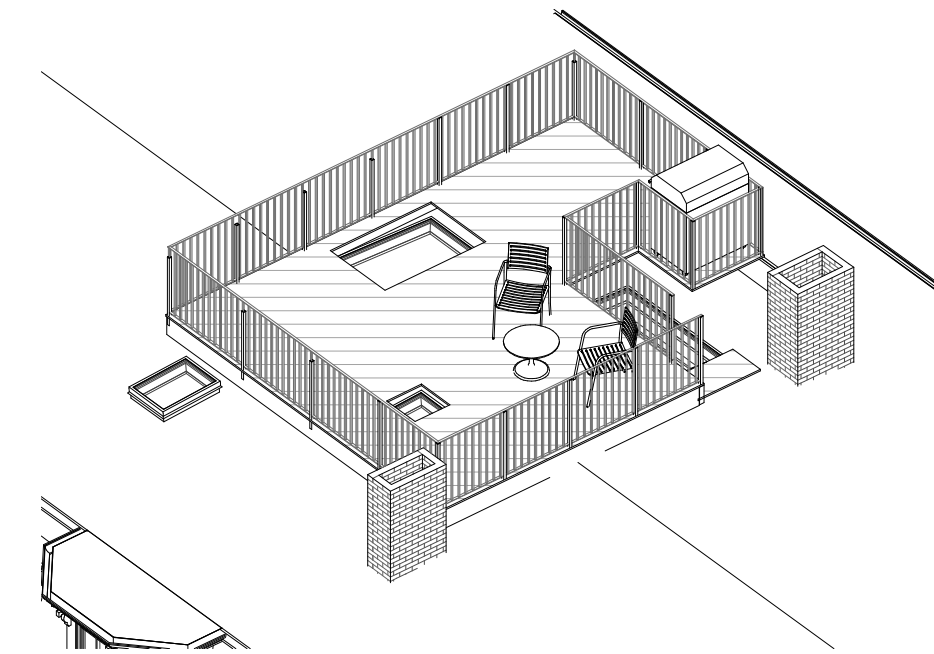


2 View Roofdeck from above

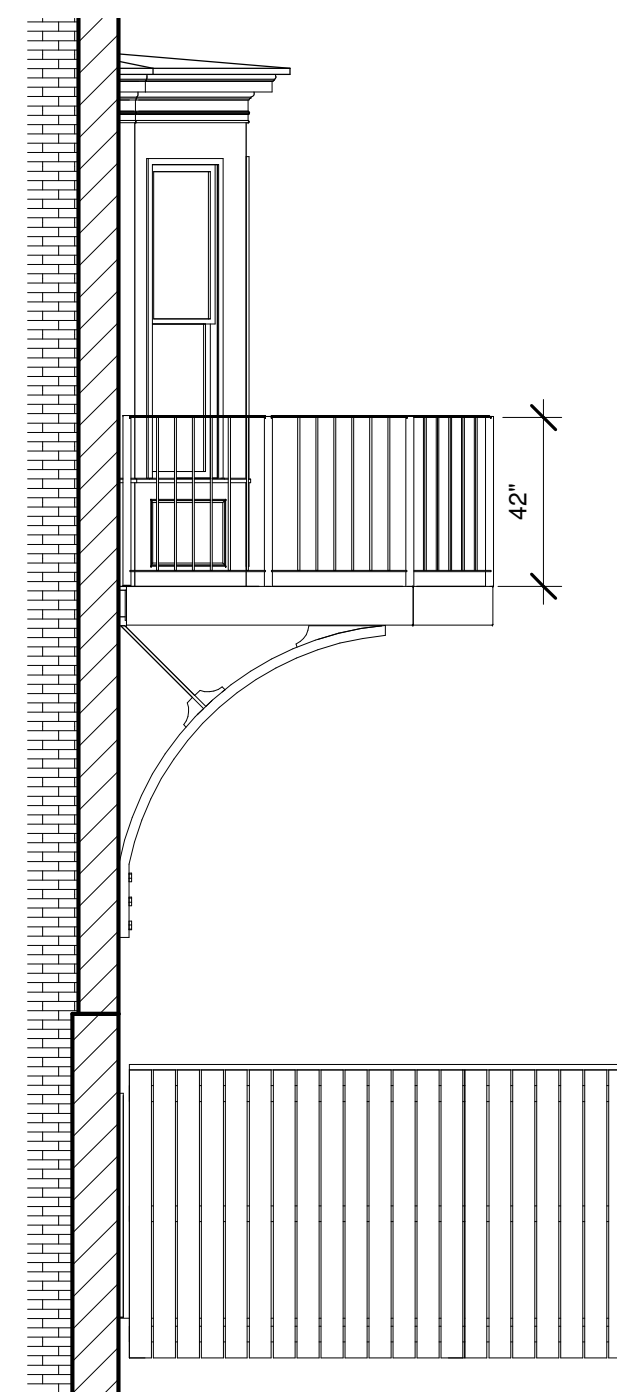

6 Section 54
1/4" = 1'-0"

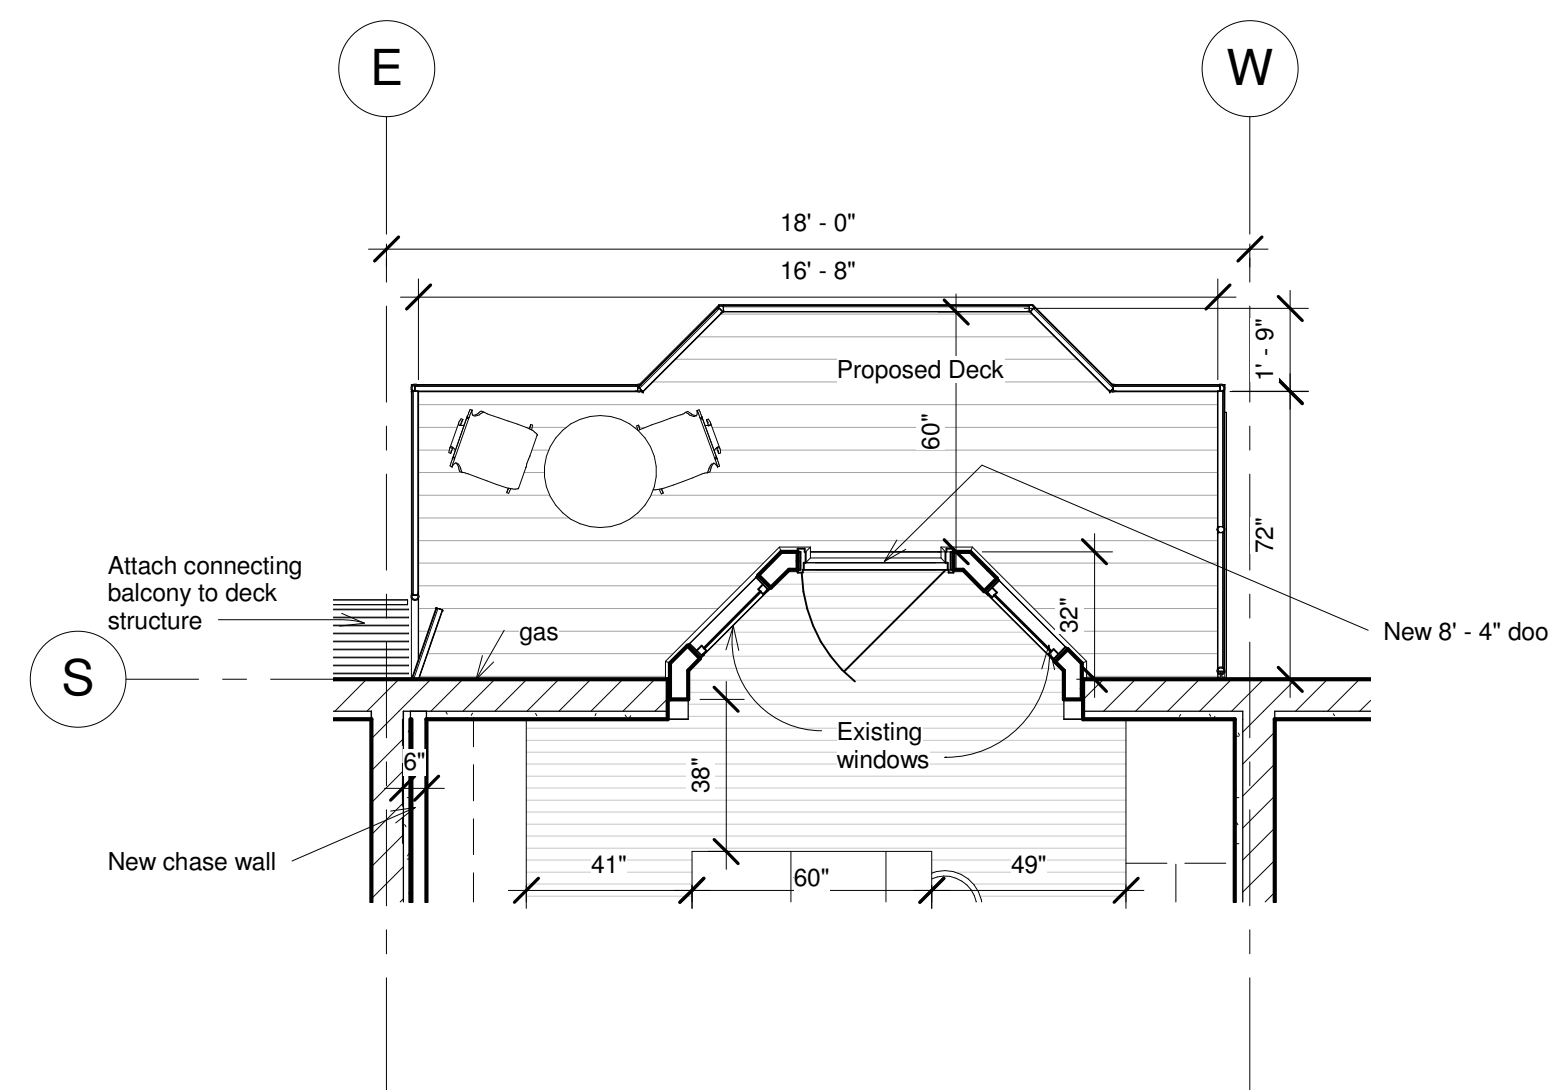

4 Level 2 Rear Deck Plan
1/4" = 1'-0"

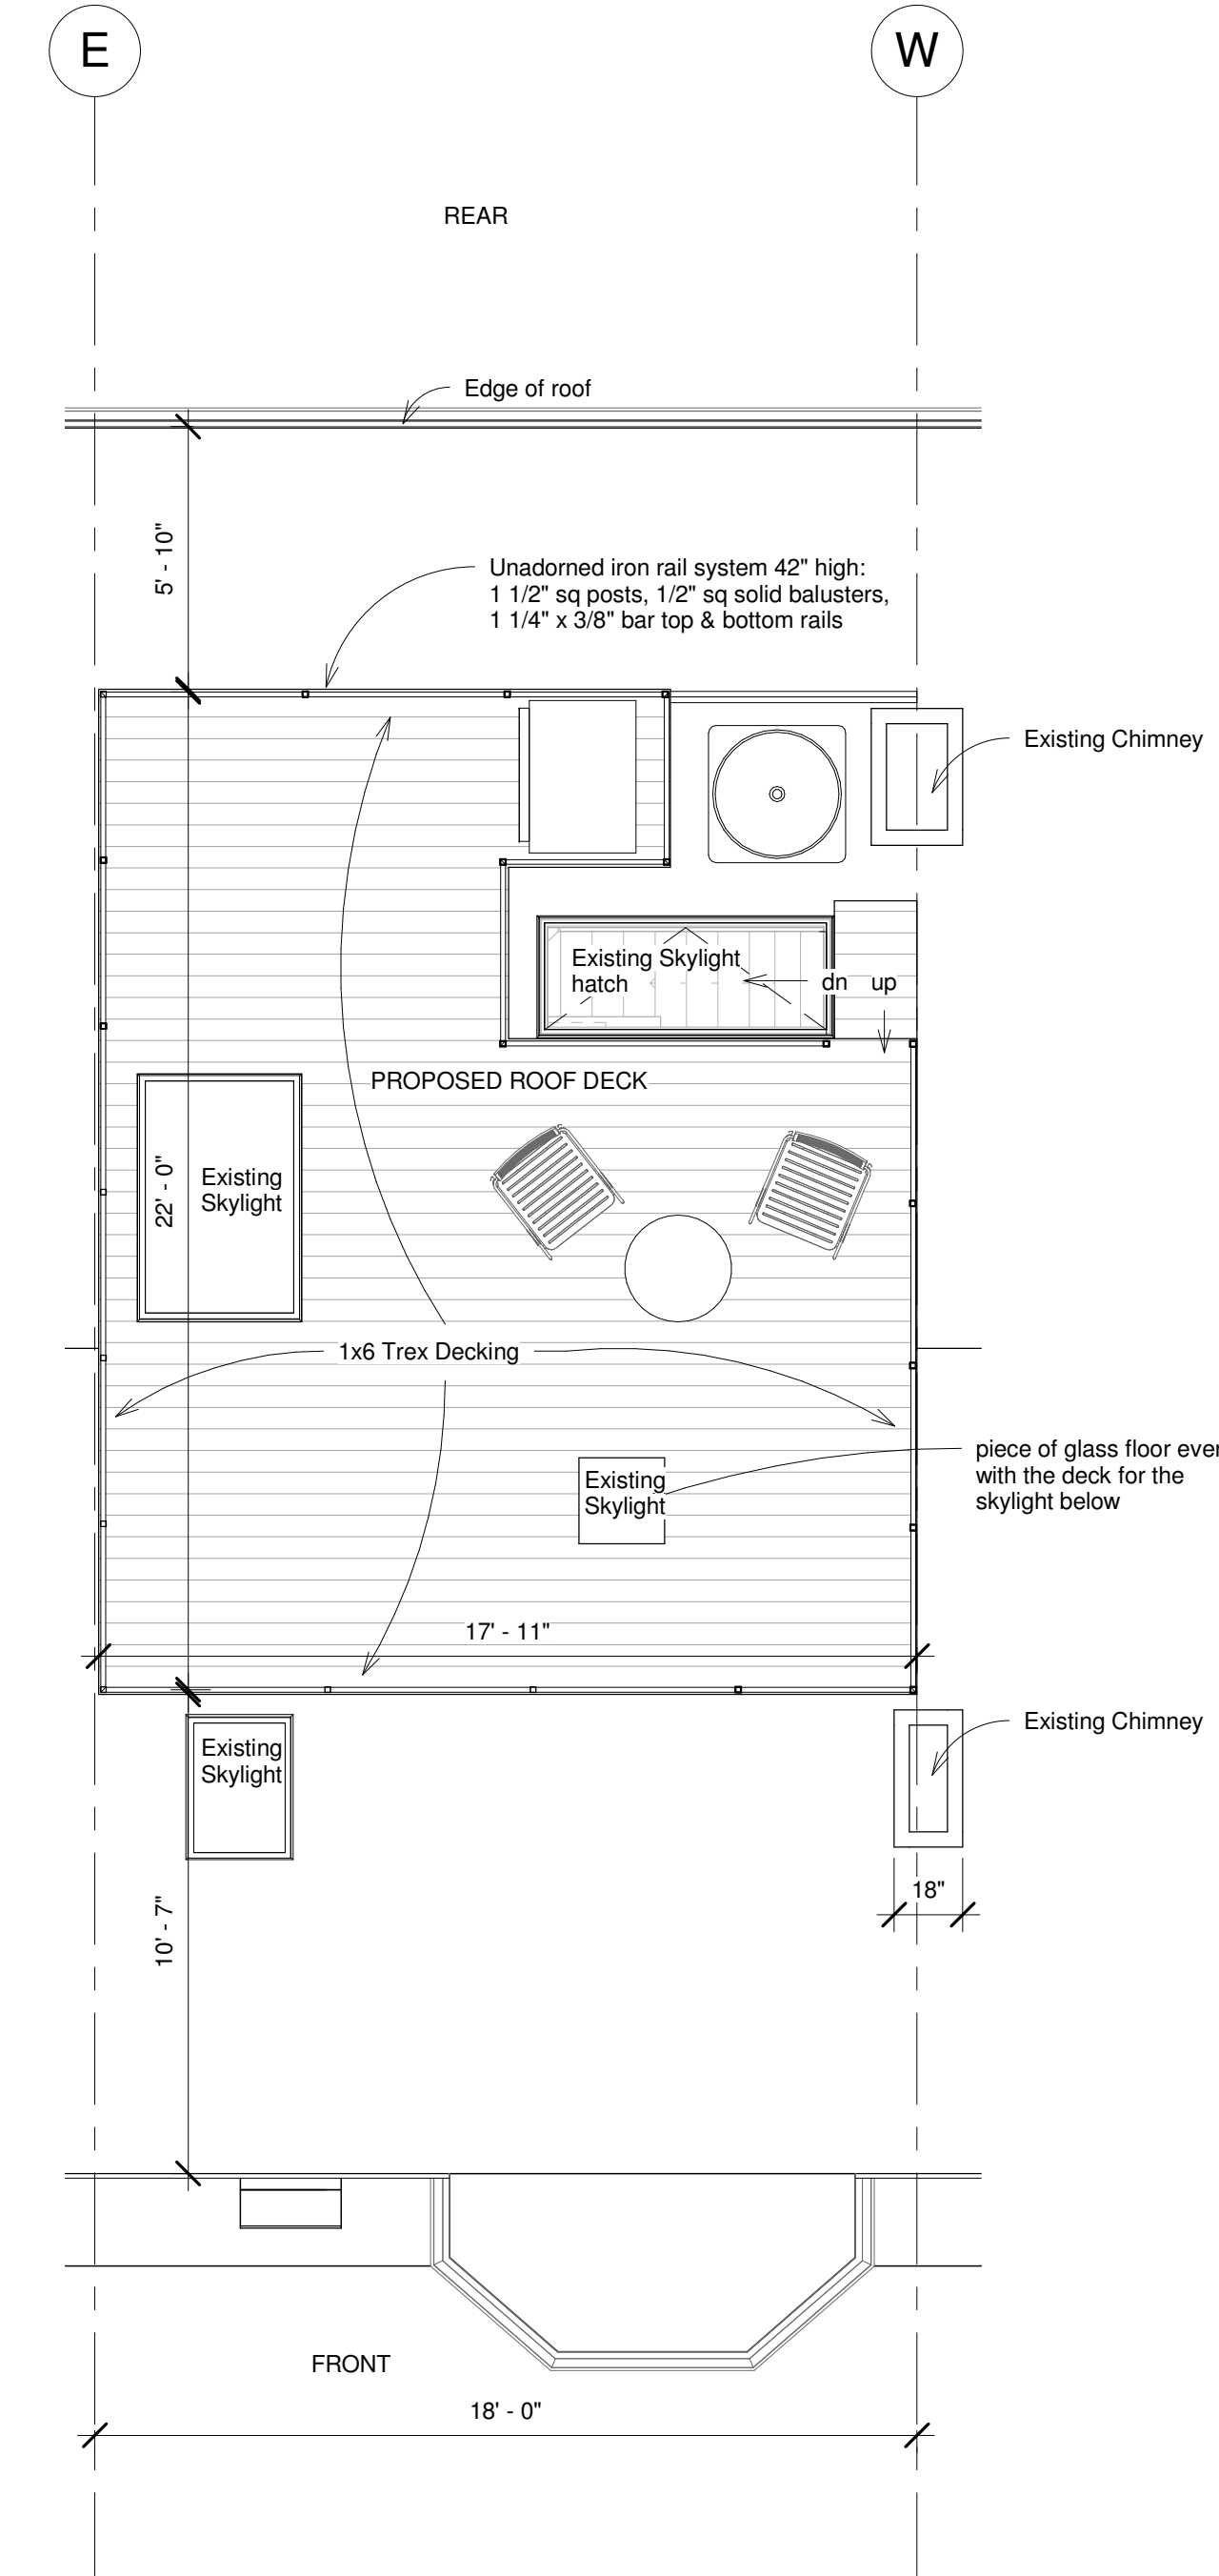

1 Roof Deck Plan
1/4" = 1'-0"

kunzarch.com

Kunz Associates

38 GREENWICH PARK
BOSTON, MASSACHUSETTS 02118
kunzarch@verizon.net
617-358-9961

Joc Christiana, Zac Ranta
116 Appleton
Boston, MA 02116
Proposed Roof Deck and
Rear Deck

Date 5/3/2021 2:21:24 PM

A112