

BVHDC Public Hearing




Pergola Project – 27 Isabella St. PH9

Amar Tanna


Presenter: David Valcovic – Owner, Trellis Structures

8/10/2021




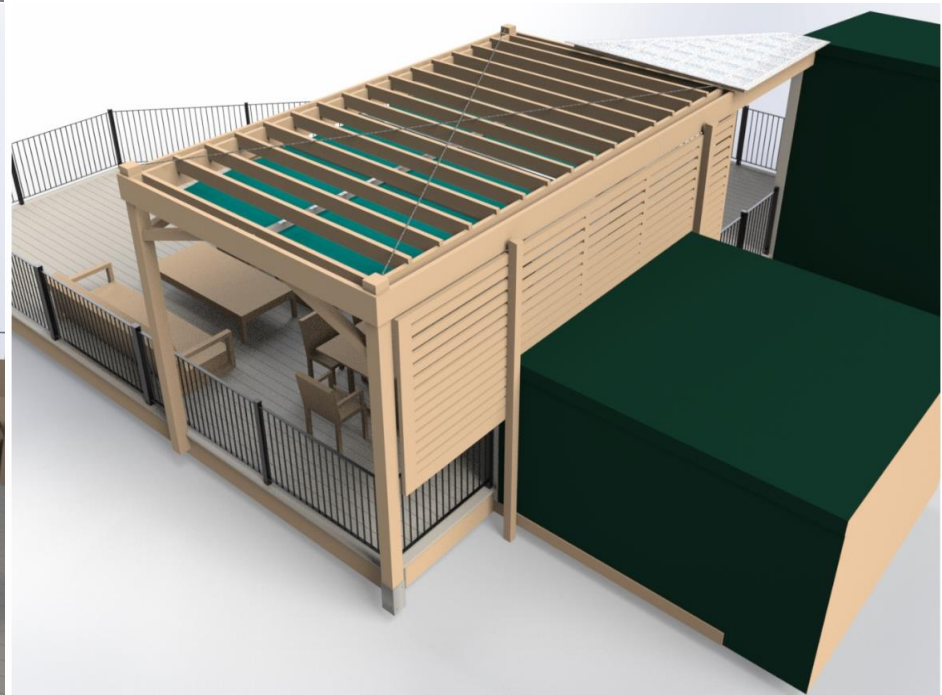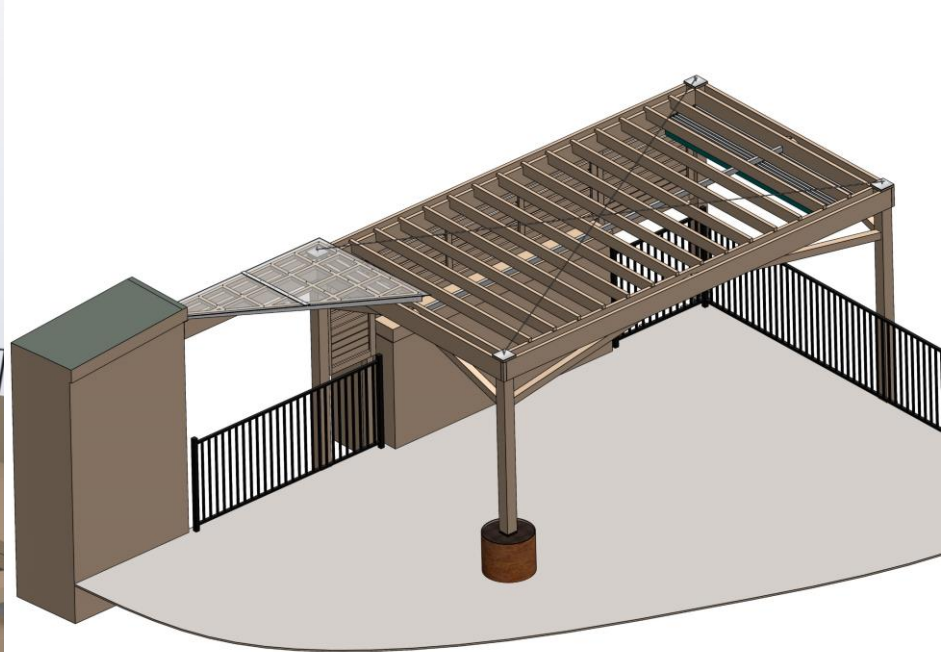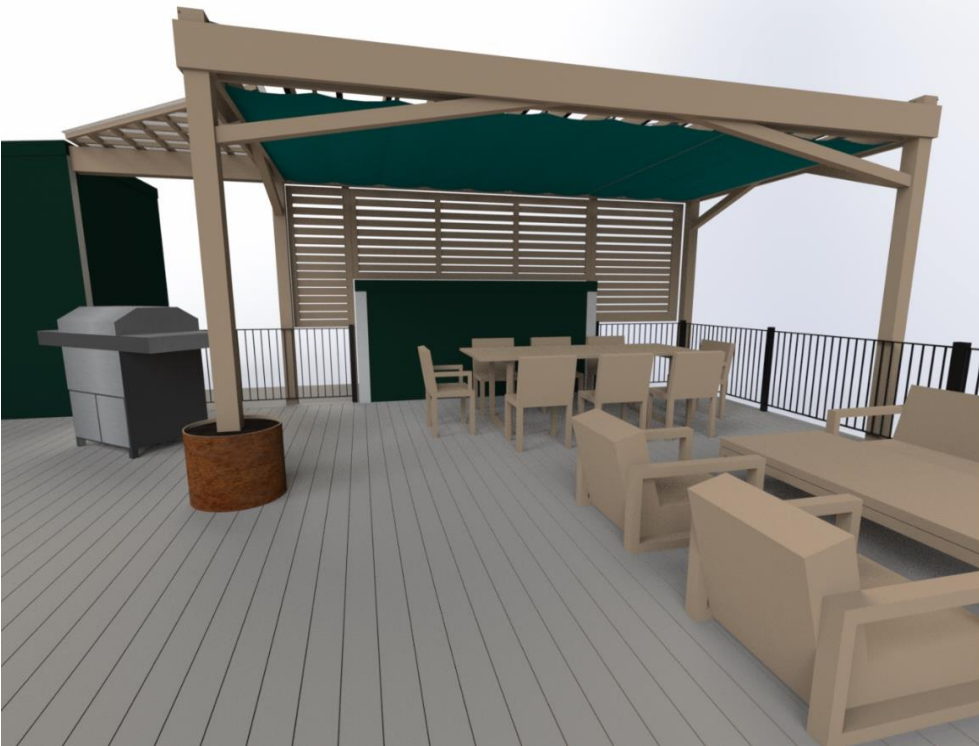

Head house /
Rooftop Entryway

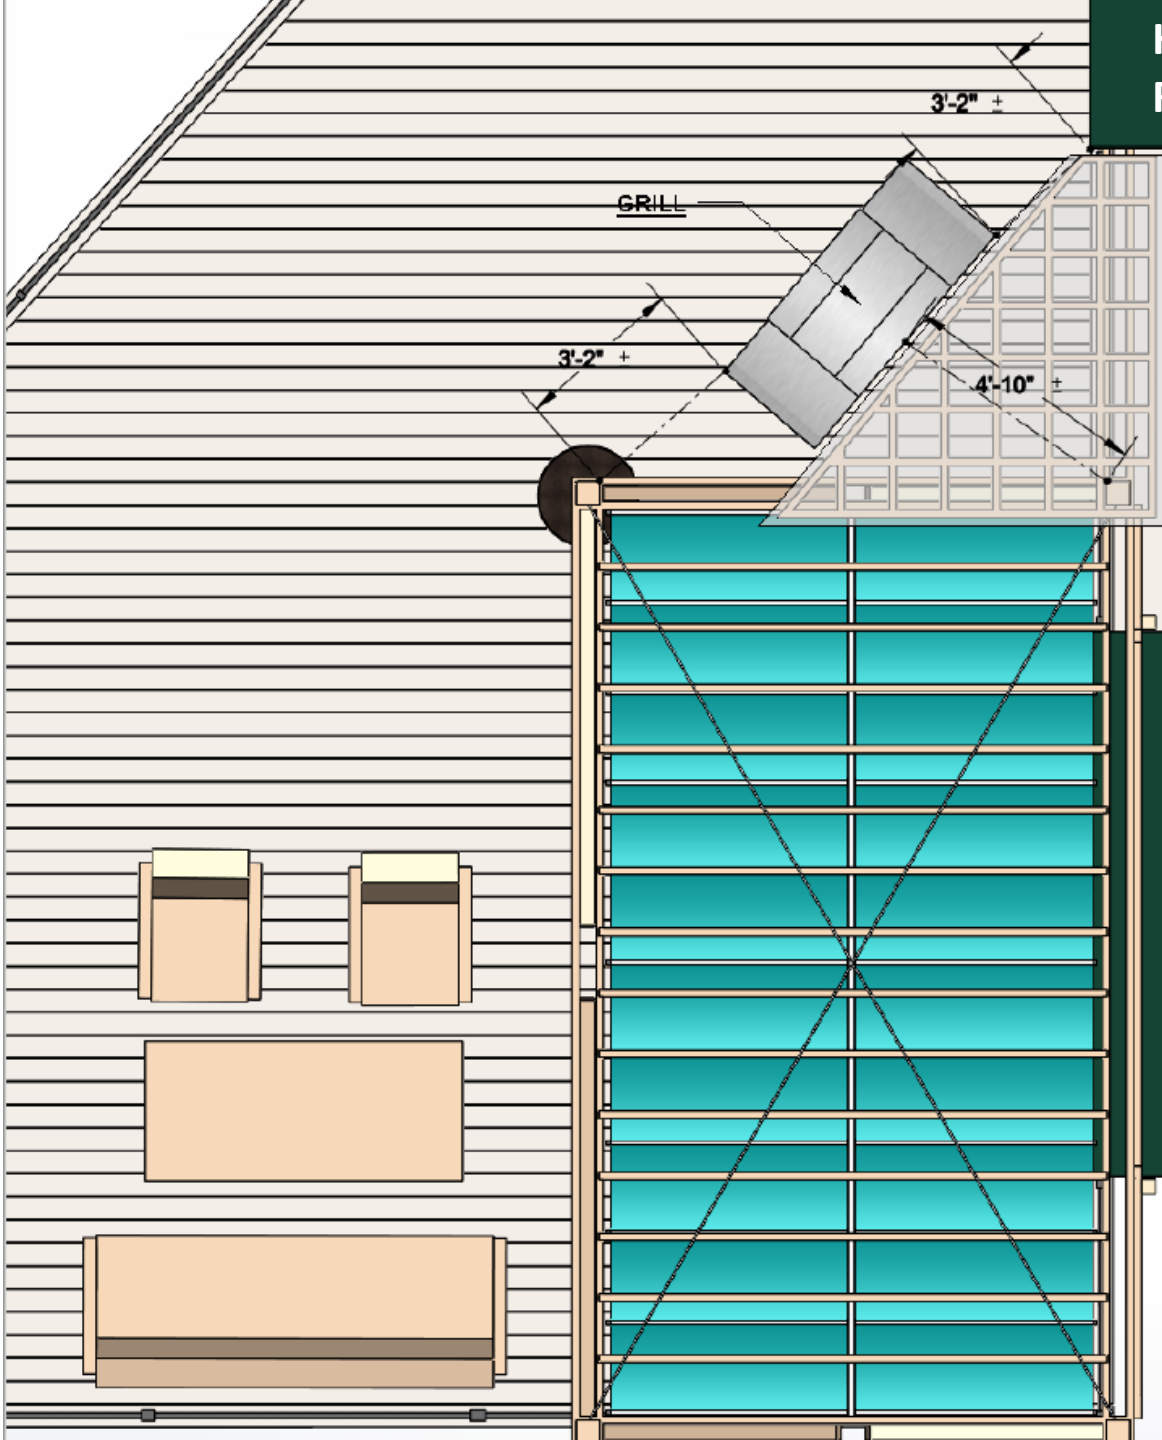

Elevator Shaft
Housing Unit

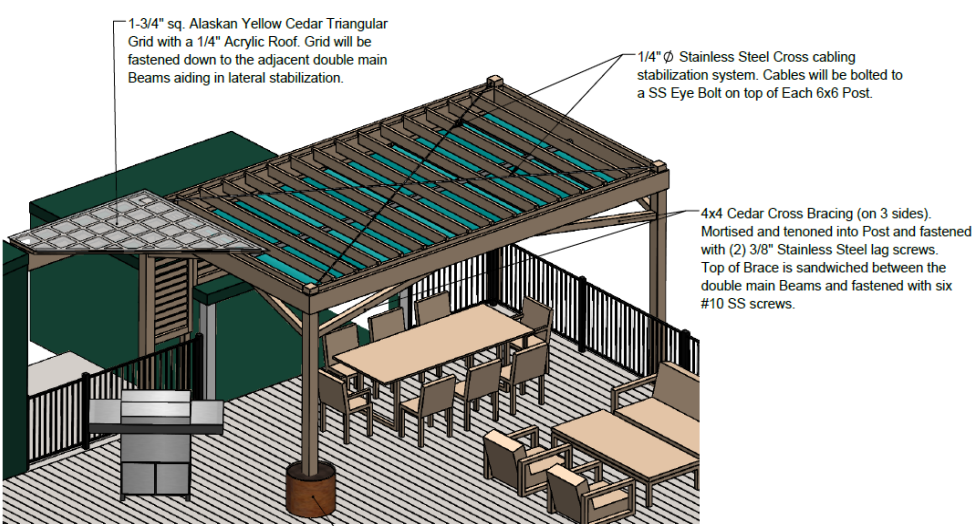


24" Ø x 19" H Corten Steel Planter Post will be set into 10-12" of Concrete within the Planter. A post preservative will be added to the base of the Post to prevent rot and decay.

- NOTES:
1. At no point is our structure attached to or touching the elevator housing.
 2. At no point is our structure attached to or touching the Roof of the Building.

Client:	Amar & Aparna Tanna	
Description:	27 Isabella St. Boston, MA Rooftop Pergola	
Scale:	1/4" = 1'-0"	
Date:	4.2.2021	By: ACB
Drawn No.:	210331-00	

PLAN VIEW


0 12" 36"
Scale: 1/4"=1'-0"

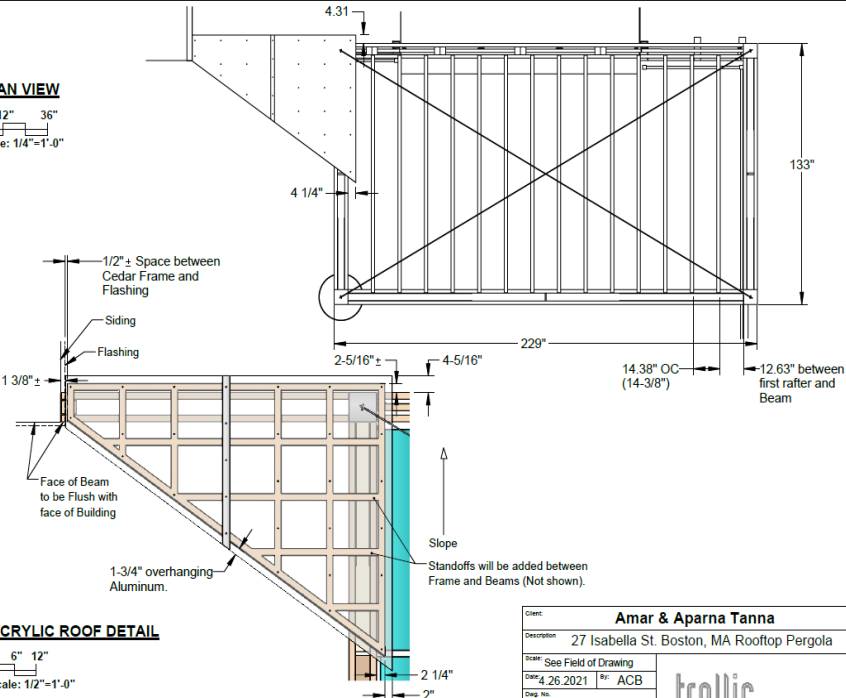


Client:	Amar & Aparna Tanna	
Description:	27 Isabella St. Boston, MA Rooftop Pergola	
Scale:	See Field of Drawing	
Date:	4.26.2021	By: ACB
Draw No.:	210331-00	

Proprietary Information The contents of this document are the sole property of Trellis Structures, Inc., and may not be reproduced in whole or in part by any means, without the expressed written consent from a Trellis Structures, Inc. officer. DO NOT COPY.

Rev. Sht. 8 of 13

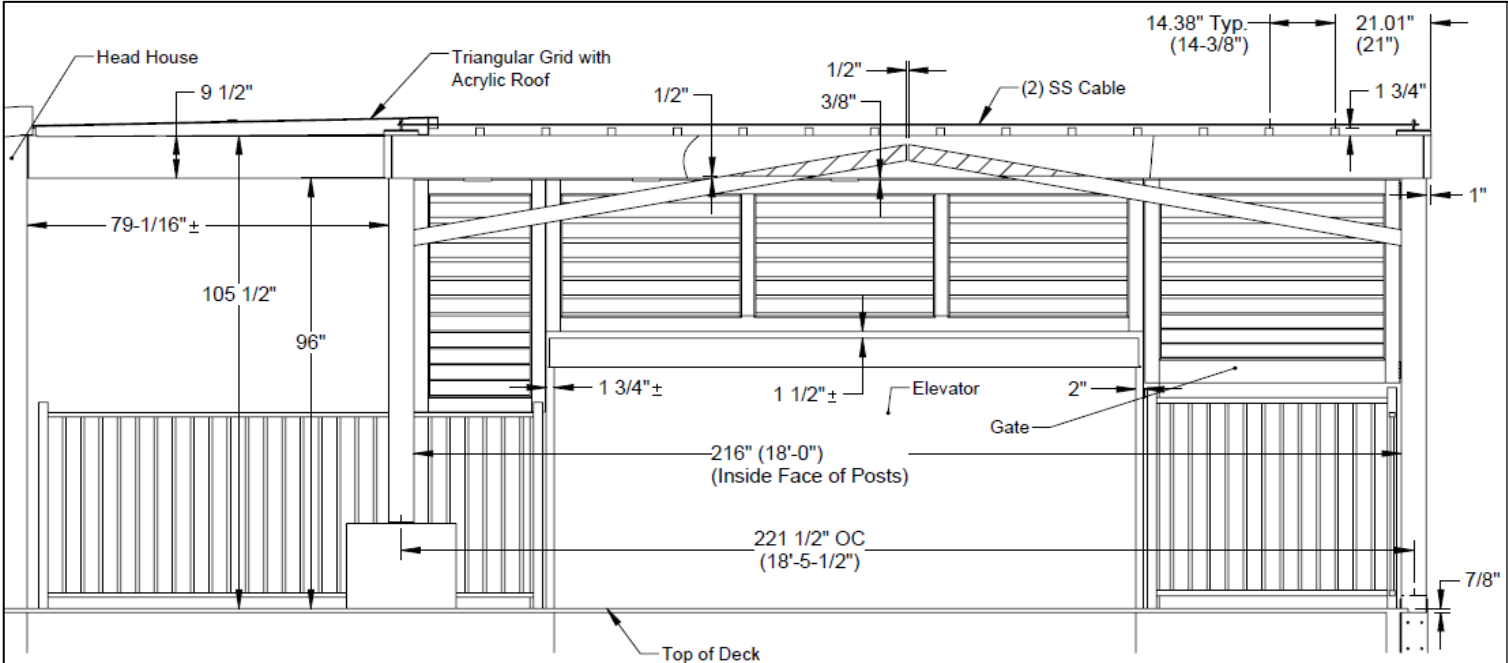

Attachment Details – Outside Corner Post

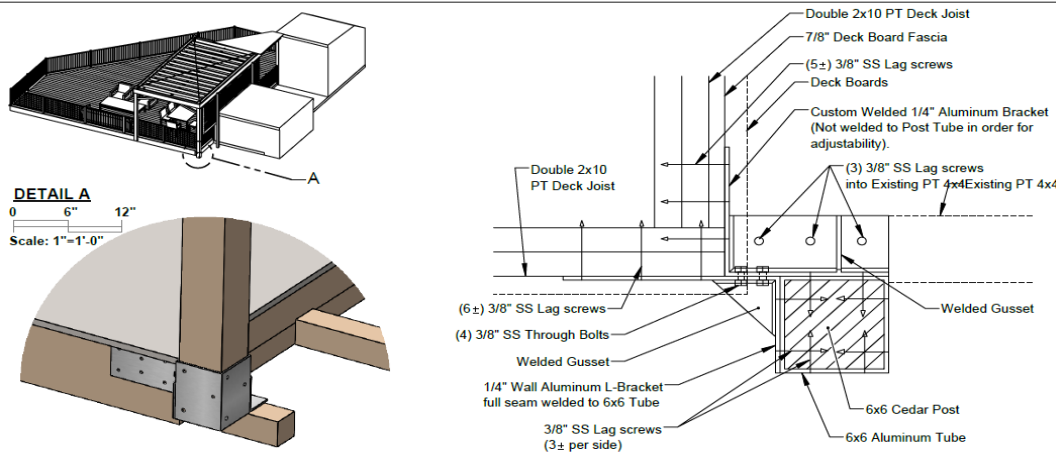


OUTSIDE CORNER POST ATTACHMENT DETAILS
SCALE: 1: 6



Client: Amar & Aparna Tanna	
Description: 27 Isabella St. Boston, MA Rooftop Pergo	
Scale: 1/4" = 1'-0"	
Date: 4.2.2021	By: ACB
Dwg. No. 210331-00	

EXPLODED VIEW - BEAMS TO HEAD HOUSE

DETAIL C


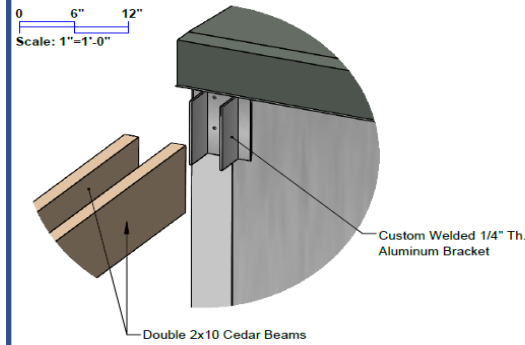


BEAMS TO HEADHOUSE ATTACHMENT DETAILS

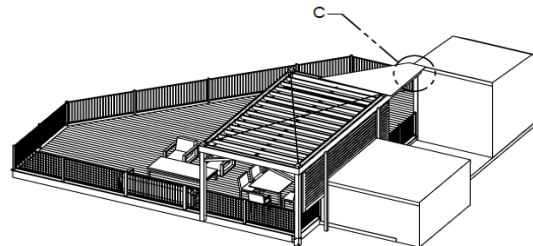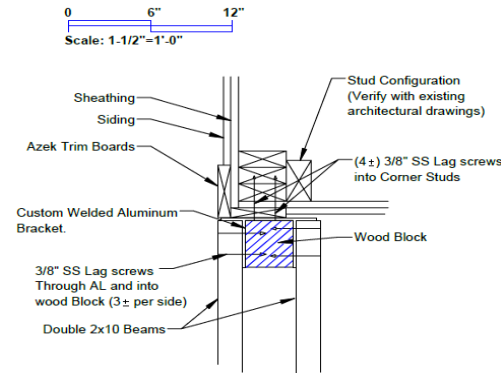


Attachment Details – Beams to Headhouse

Client: Amar & Aparna Tanna	
Description: 27 Isabella St. Boston, MA Rooftop Pergo	
Scale: 1/4" = 1'-0"	
Date: 4.2.2021	By: ACB
Dwg. No. 210331-00	

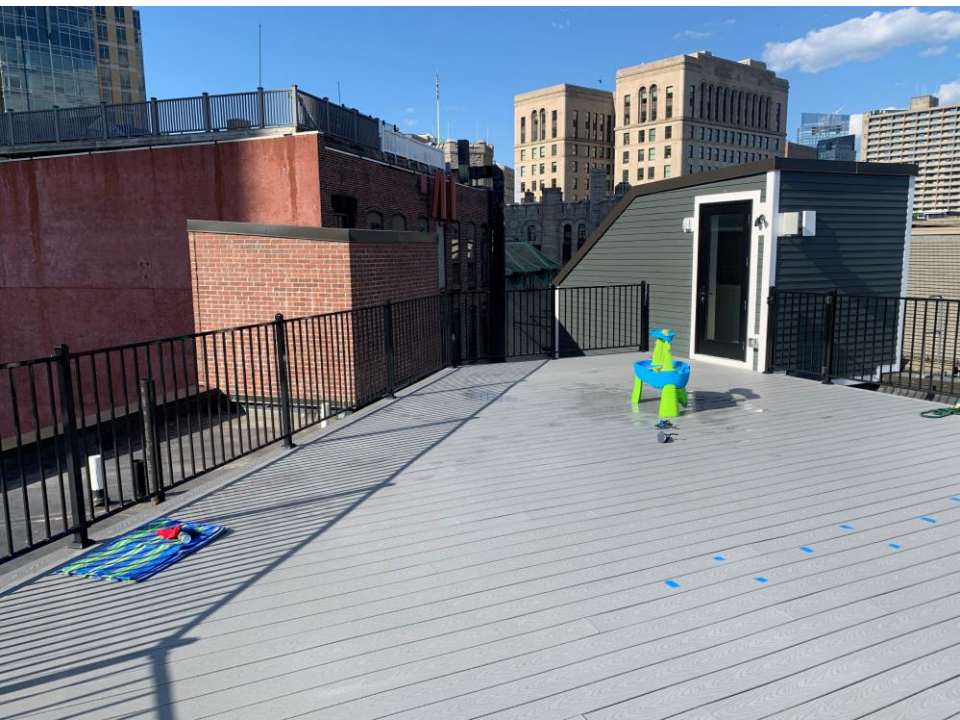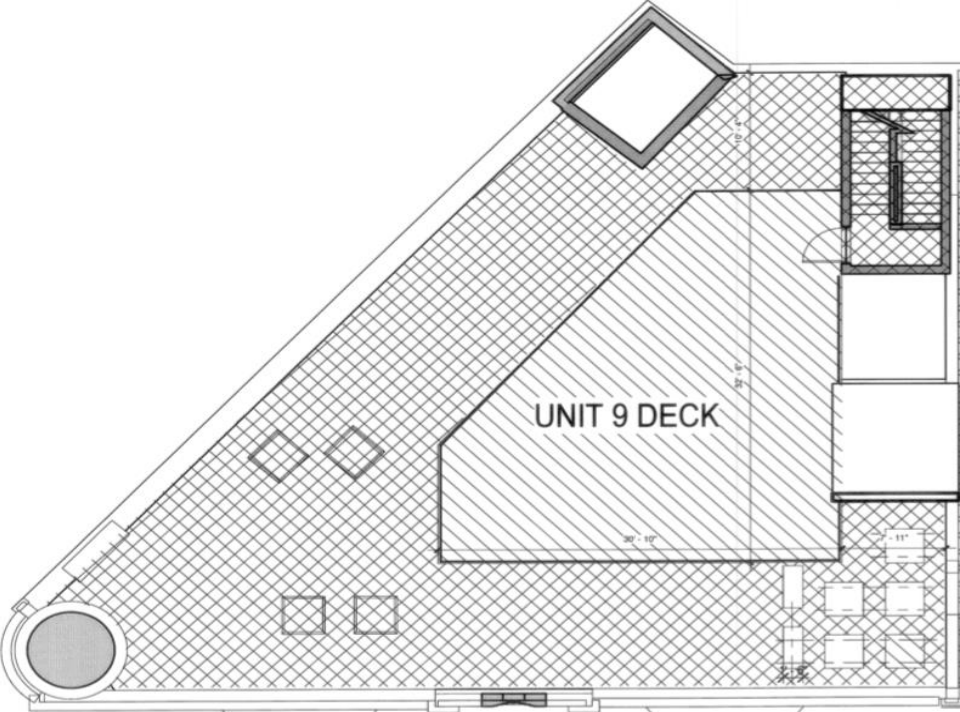

SIGHT LINE SECTION

Scale: 1:275

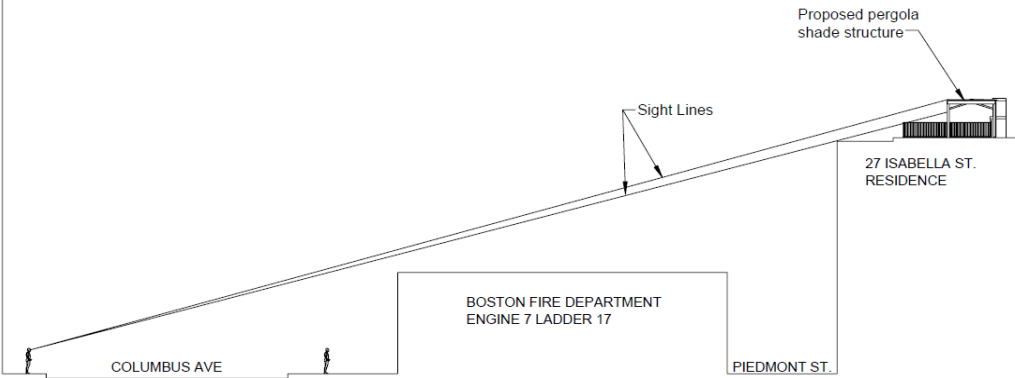

NOTES:

- 1. Structure visible only from NW side of Columbus Ave. in the area across from the fire station.

Client:	Amar Tanna	
Description:	27 Isabella St. Residence Pergola Sight Lines	
Scale:	1:275	
Date:	7.14.2021	By: ACB
Draw. No.:	210714-SL	
Rev:		Sht. 1 of 1

trellis STRUCTURES

Proprietary Information

The contents of this document are the sole property of Trellis Structures, Inc. and may not be reproduced in whole or in part by any means, without the expressed written consent from a Trellis Structures, Inc. officer. DO NOT COPY.

Street view from Columbus St.



Street view from Isabella St.

Pergola Not Visible



Street view from Berkeley St.

Pergola Not visible



